



FRONT ELEVATION

SCALE: 1/4" = 1'-0"

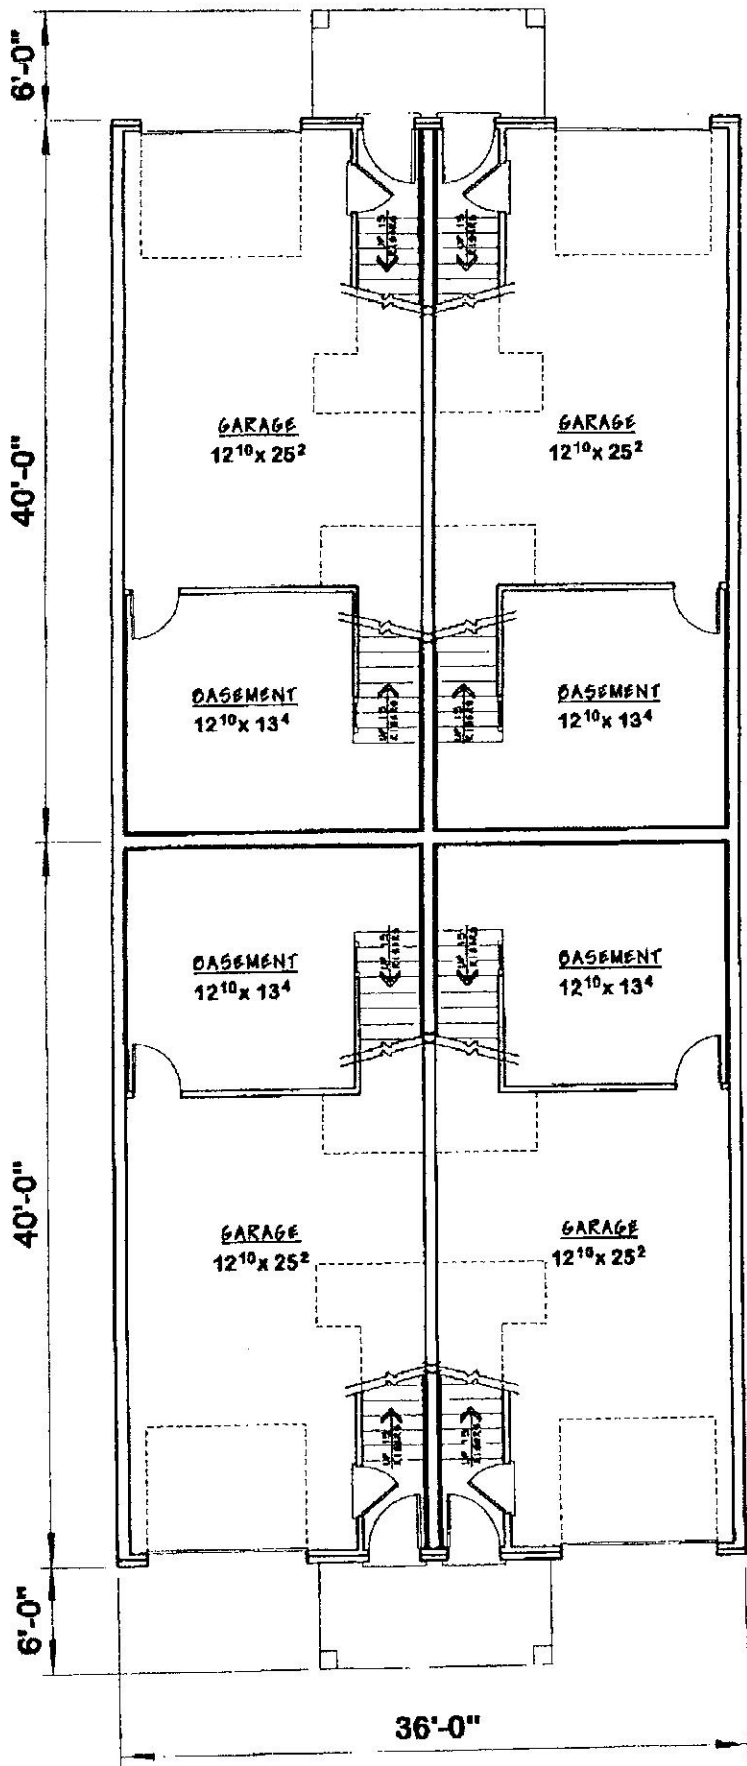



700 < 30
17, 200

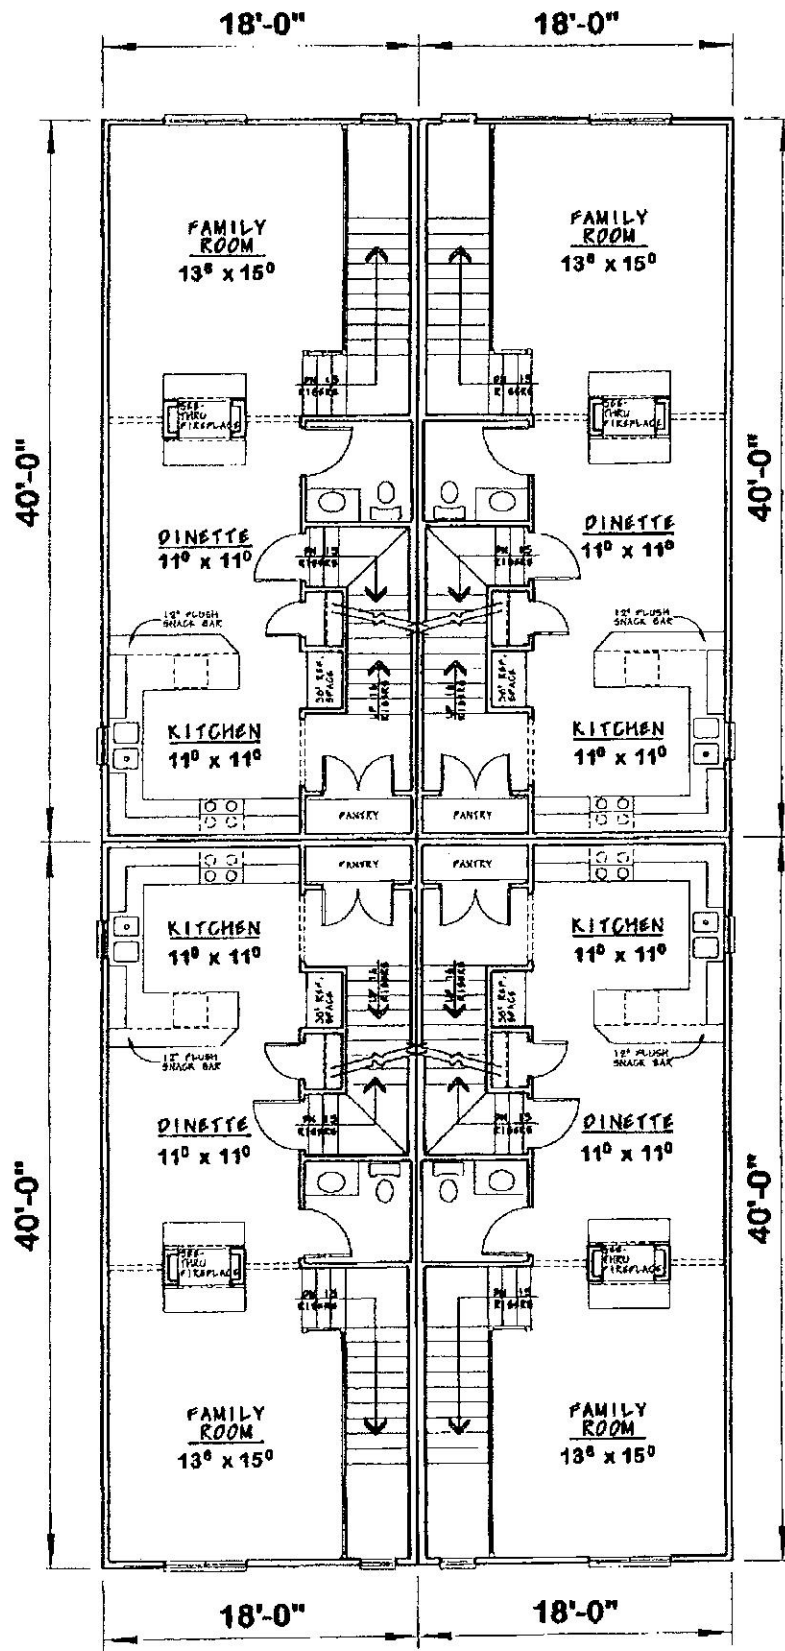

MAIN LEVEL	720 #
SECOND LEVEL	695 #
TOTAL	1415 #


705 x 10

7, 400

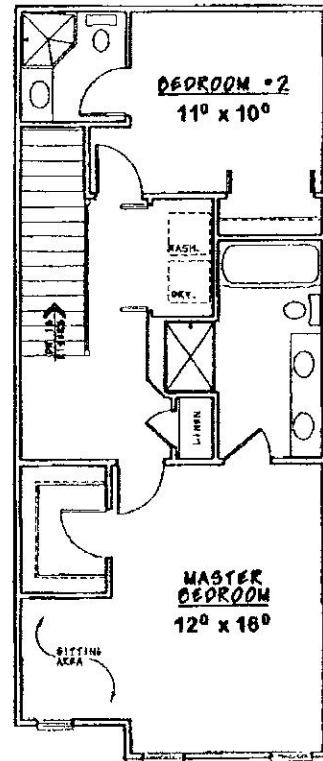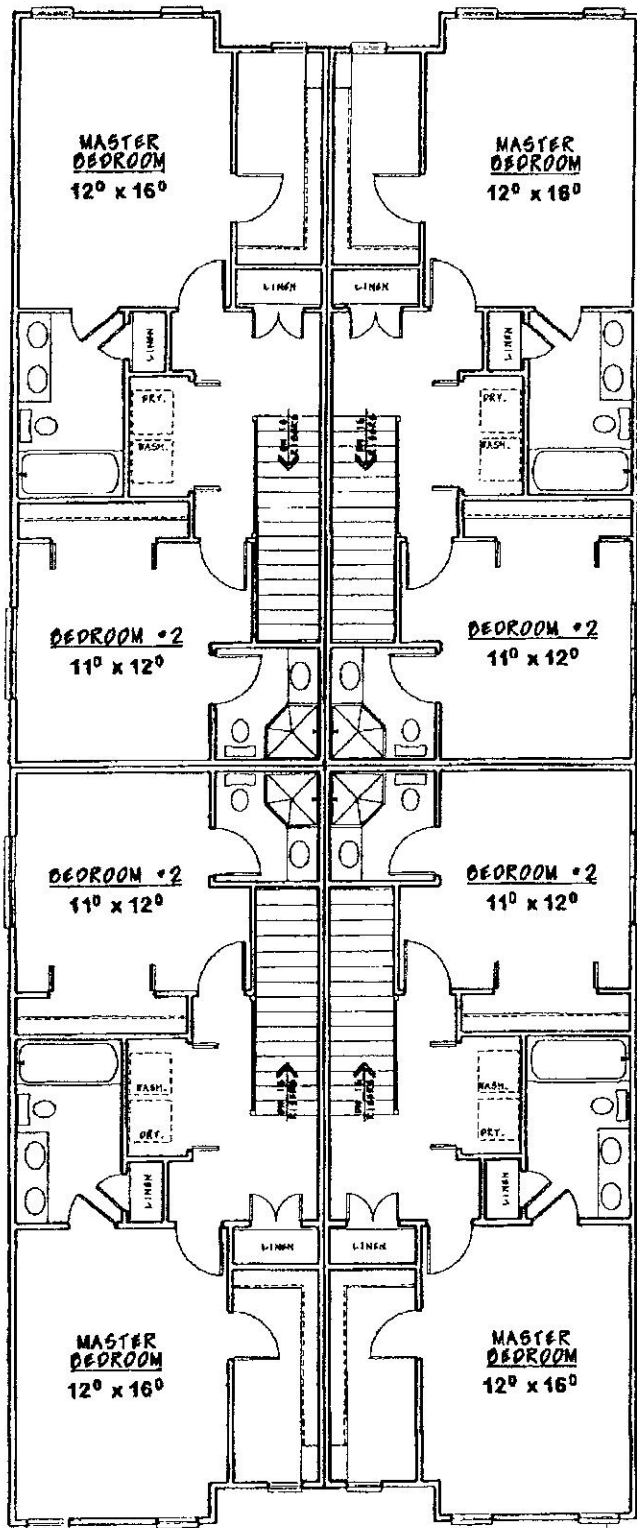

7/20/88
 3000

RECORD=189.20
N89°07'42"E
MEAS.=188.20

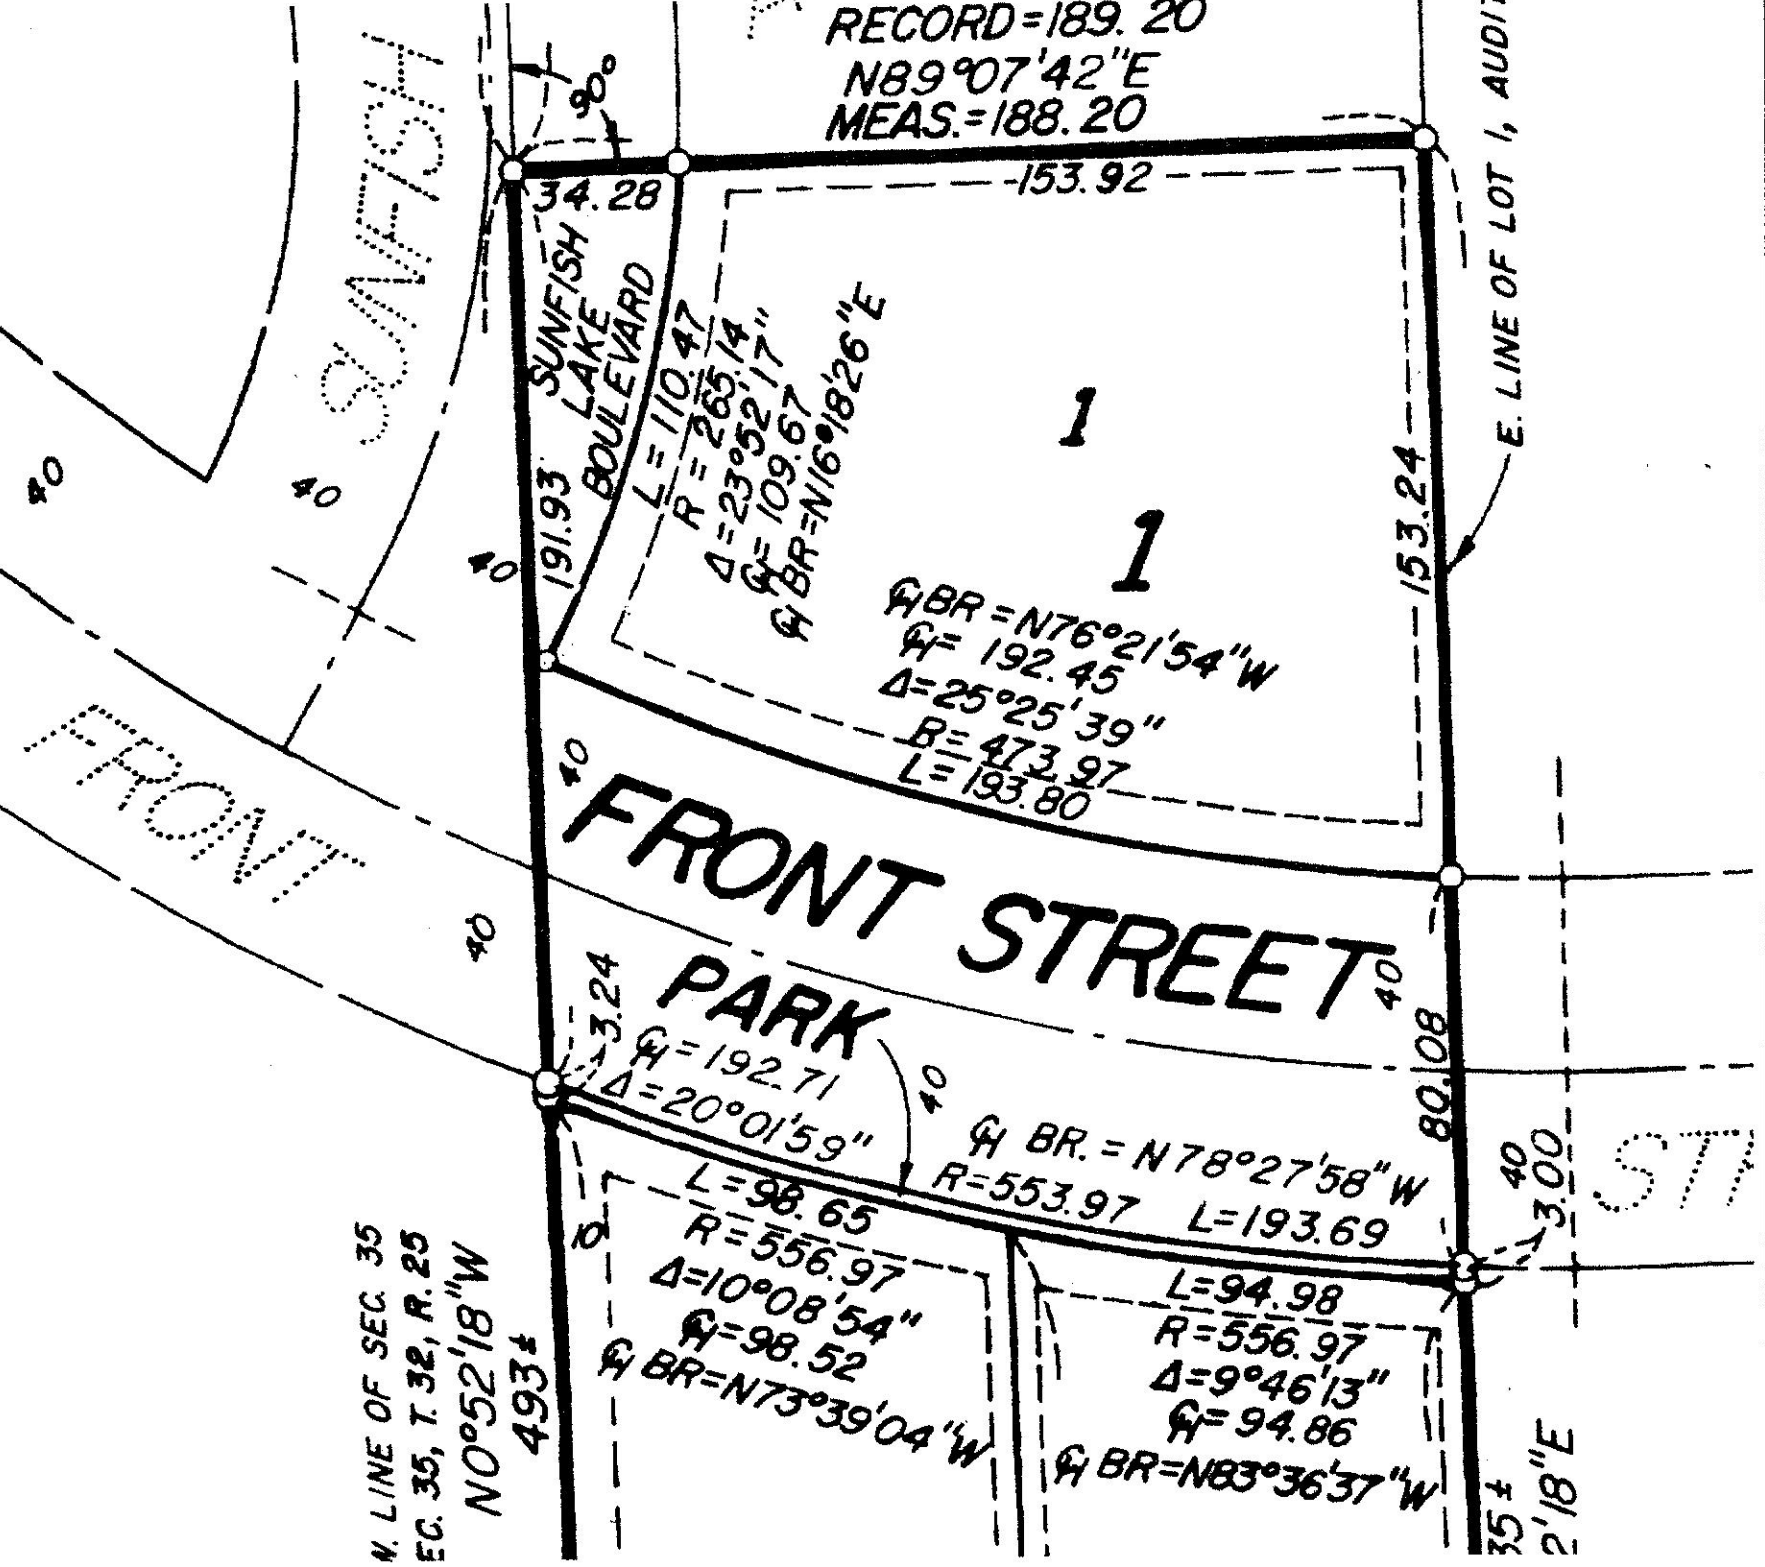

N. LINE OF SEC. 35
EC. 35, T. 32, R. 25
N0°52'18"W
493±

L=98.65
R=556.97
Δ=10°08'54"
Q=98.52
Q BR=N73°39'04"W

L=94.98
R=556.97
Δ=9°46'13"
Q=94.86
Q BR=N83°36'37"W

Q BR.=N78°27'58"W
R=553.97 L=193.69

Q=192.71
Δ=20°01'59"

Q BR=N76°21'54"W
Q=192.45
Δ=25°25'39"
R=473.97
L=193.80

L=110.47
R=265.14
Δ=23°52'17"
Q=109.67
Q BR=N16°18'26"E

191.93
34.28

153.92

153.24

80.08

3.00

35±
2'18"E

E. LINE OF LOT 1, AUDIT