




① OVERALL FRONT ELEVATION
SCALE: 1/8"=1'-0"

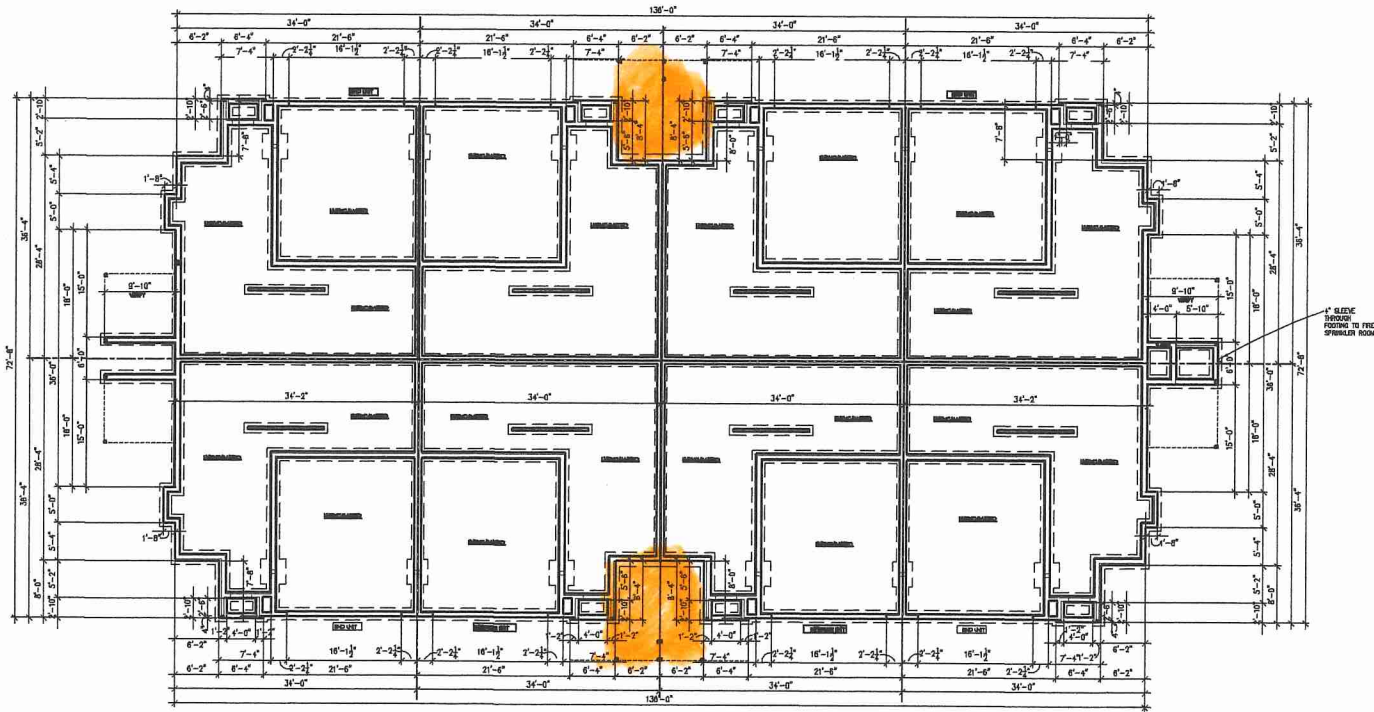

② OVERALL FOUNDATION PLAN
SCALE: 1/8"=1'-0"



401 EAST LAKE STREET
WAYZATA, MN 55391
Phone: 952.473.8777
FAX: 952.473.8222

DATE DATE:
22 JANUARY 2015
DRAWING NAME: RAMSEY
JOB NO: 15

DRAWING DESCRIPTION:
OVERALL FRONT ELEVATION
& FOUNDATION PLAN
ADVISOR/DESIGNER

PERMIT SET

RAMSEY TOWNHOMES