


1 FLOOR PLAN
A2 SCALE: 1/16" = 1'-0" NORTH

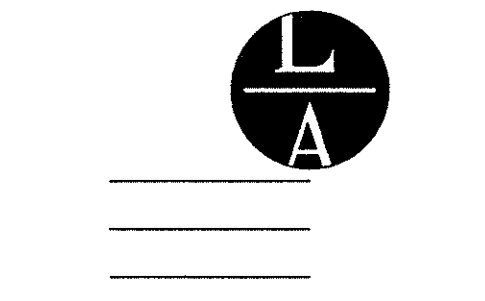

LAMPERT ARCHITECTS

420 Summit Avenue
St. Paul, MN 55102
Phone: 763.755.1211 Fax: 763.757.2849
lampert@lampert-arch.com

ARCHITECT CERTIFICATION:
I HEREBY CERTIFY THAT THIS PLAN, SPECIFICATION OR REPORT WAS PREPARED BY ME OR UNDER MY DIRECT SUPERVISION AND THAT I AM A DULY LICENSED ARCHITECT UNDER THE LAWS OF THE STATE OF MINNESOTA.

PRELIMINARY
NOT FOR CONSTRUCTION

Sharp & Associates, LLC

SA
500 Bunker Lake Blvd
Anoka, MN 55303
Ph (763) 425-2002
Fax (763) 425-6428

JASPER RECREATIONAL BUILDING
Ramsey, Minnesota

Copyright 2017
Leonard Lampert Architects, P.A.

Project Designer: JAMES B

Drawn By: JRB

Checked By: LL

Revisions

4/21/17 PRELIMINARY


FLOOR PLAN

Sheet Number


A2

Project No. 170418-2

Filename: JASPER INDUSTRIAL BUILDING\JASPER REC BUILDING-A3

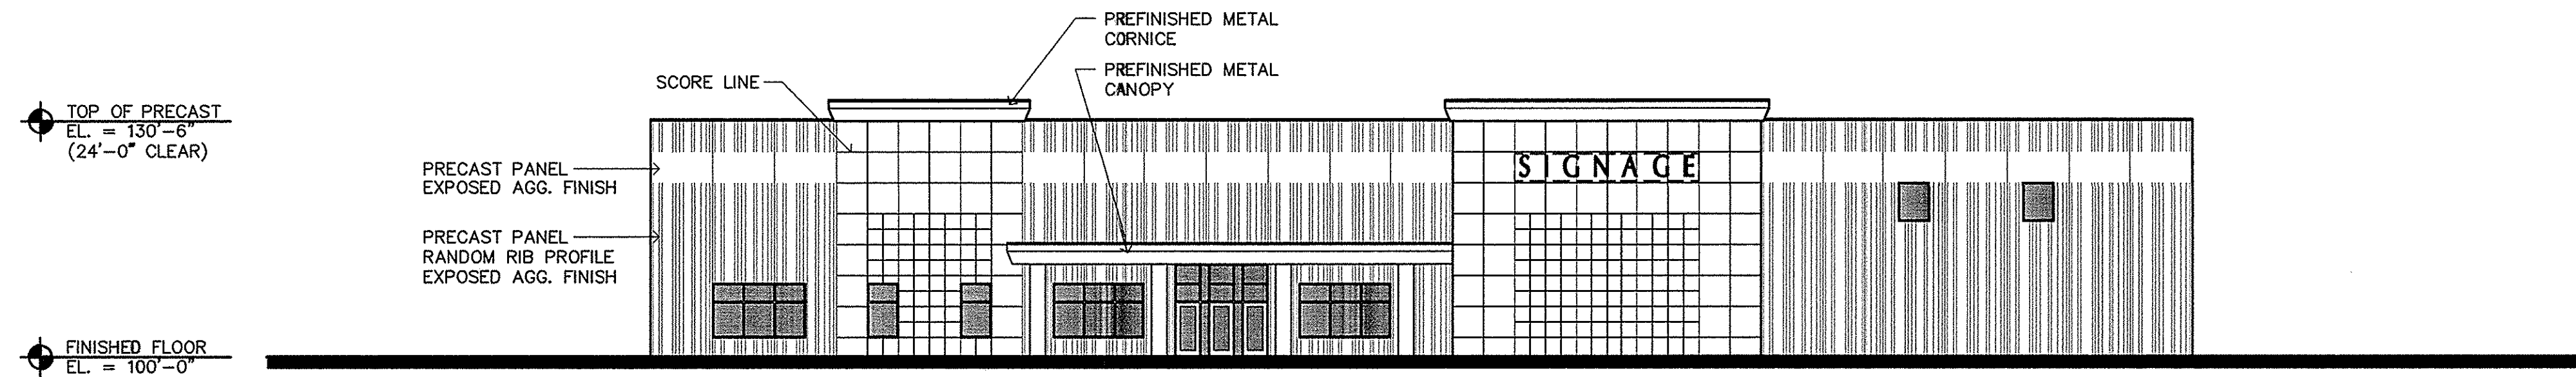

1 NORTH ELEVATION
A3 SCALE: 1/16" = 1'-0"

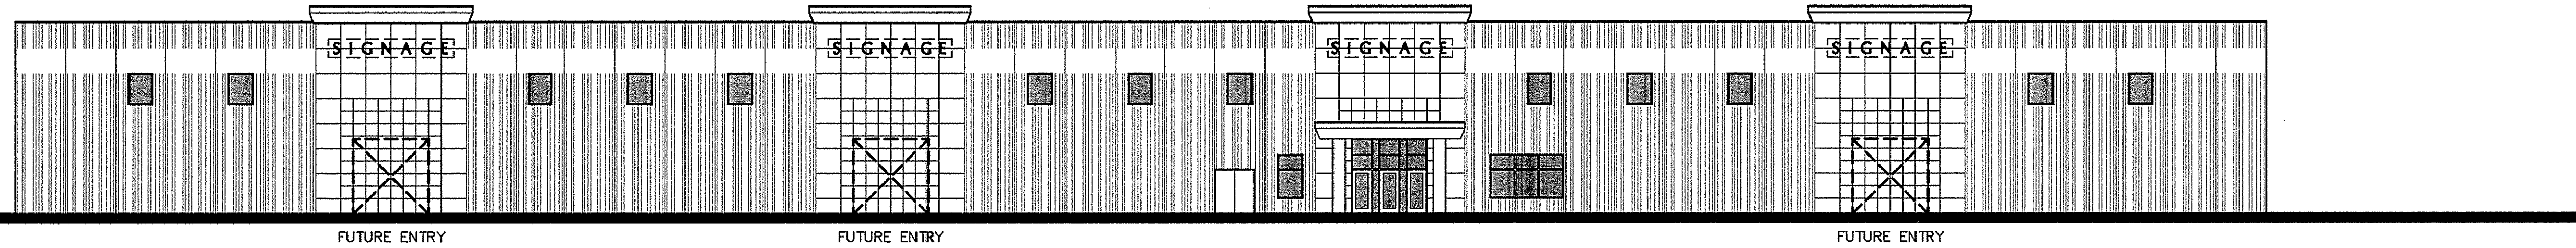

2 WEST ELEVATION
A3 SCALE: 1/16" = 1'-0"



LAMPERT ARCHITECTS

420 Summit Avenue
St. Paul, MN 55102
Phone: 763.755.1211 Fax: 763.757.2849
lampo@lampo-arch.com

ARCHITECT CERTIFICATION:
I HEREBY CERTIFY THAT THIS PLAN,
SPECIFICATION OR REPORT WAS
PREPARED BY ME OR UNDER MY DIRECT
SUPERVISION AND THAT I AM A DULY
LICENSED ARCHITECT UNDER THE
LAWS OF THE STATE OF MINNESOTA.

PRELIMINARY
NOT FOR
CONSTRUCTION

Sharp & Associates, LLC

SA
500 Bunker Lake Blvd
Anoka, MN 55303
Ph (763) 425-2002
Fax (763) 425-6428

JASPER
RECREATIONAL BUILDING
Ramsey, Minnesota

Copyright 2017
Leonard Lampert Architects, P.A.

Project Designer: JAMES B

Drawn By: JRB

Checked By: LL

Revisions

4/21/17	PRELIMINARY

BUILDING ELEVATIONS


Sheet Number

A3


Project No. 170418-2

TOP OF PRECAST
EL. = 120'-0"
(16'-0" CLEAR)


FINISHED FLOOR
EL. = 100'-0"

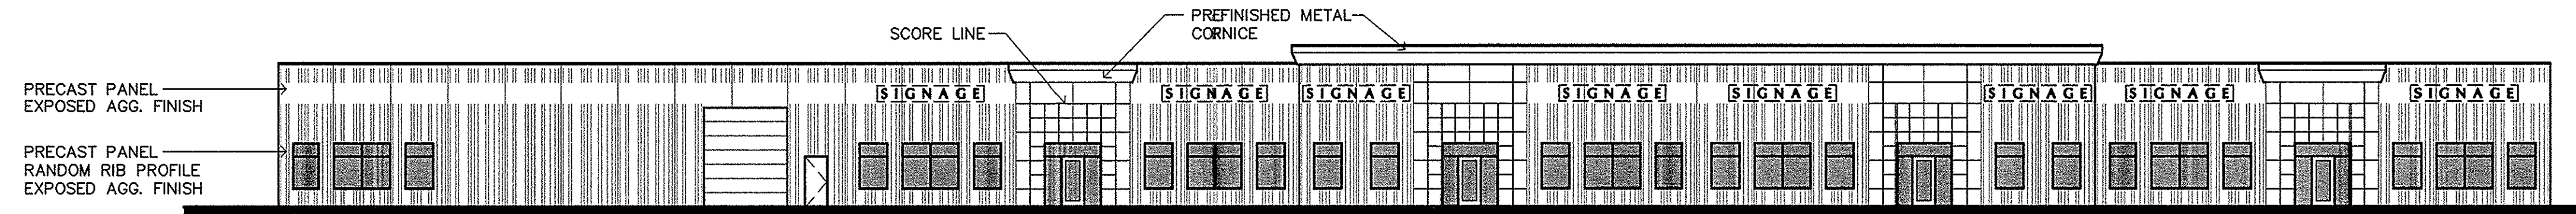

1 WEST ELEVATION
A3 SCALE: 1/16" = 1'-0"

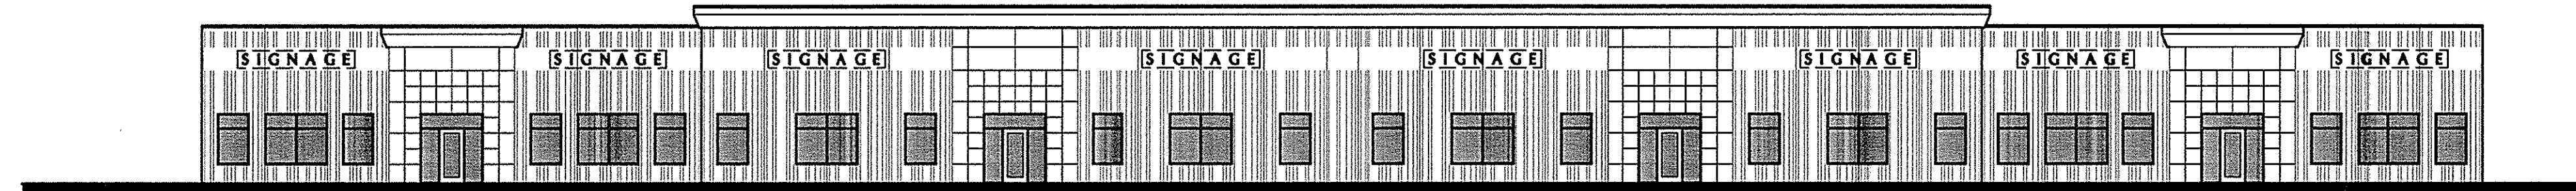

2 NORTH ELEVATION
A3 SCALE: 1/16" = 1'-0"

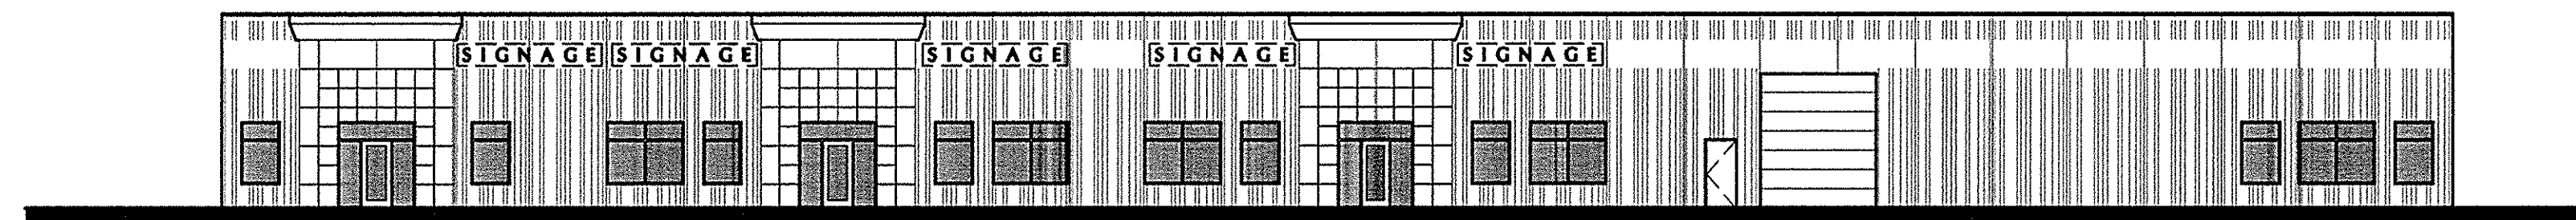

3 EAST ELEVATION
A3 SCALE: 1/16" = 1'-0"



LAMPERT
ARCHITECTS

420 Summit Avenue
St. Paul, MN 55102
Phone: 763.757.1211 Fax: 763.757.2849
lampert@lampert-arch.com

ARCHITECT CERTIFICATION:
I HEREBY CERTIFY THAT THIS PLAN,
SPECIFICATION OR REPORT WAS
PREPARED BY ME OR UNDER MY DIRECT
SUPERVISION AND THAT I AM A DULY
LICENSED ARCHITECT UNDER THE
LAWS OF THE STATE OF MINNESOTA.

**PRELIMINARY
NOT FOR
CONSTRUCTION**

Sharp & Associates, LLC



500 Bunker Lake Blvd
Anoka, MN 55303
Ph (763) 425-2002
Fax (763) 425-6428

J A S P E R
INDUSTRIAL BUILDING
Ramsey, Minnesota

Copyright 2017
Leonard Lampert Architects, P.A.

Project Designer: JAMES B

Drawn By: JRB

Checked By: LL

Revisions

DATE	DESCRIPTION
4/21/17	PRELIMINARY

BUILDING ELEVATIONS

Sheet Number

A3

Project No. 170418-2