




1 FLOOR PLAN  
A2 SCALE: 1/16" = 1'-0"

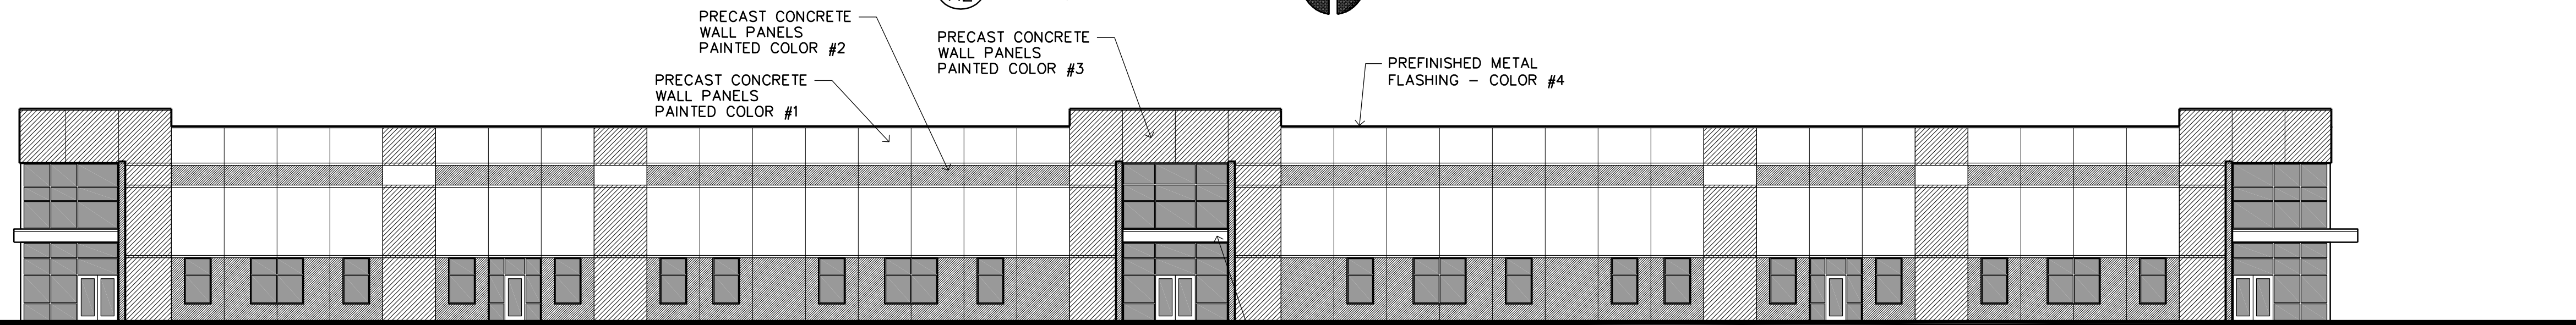

2 SOUTH ELEVATION  
A2 SCALE: 1/16" = 1'-0"

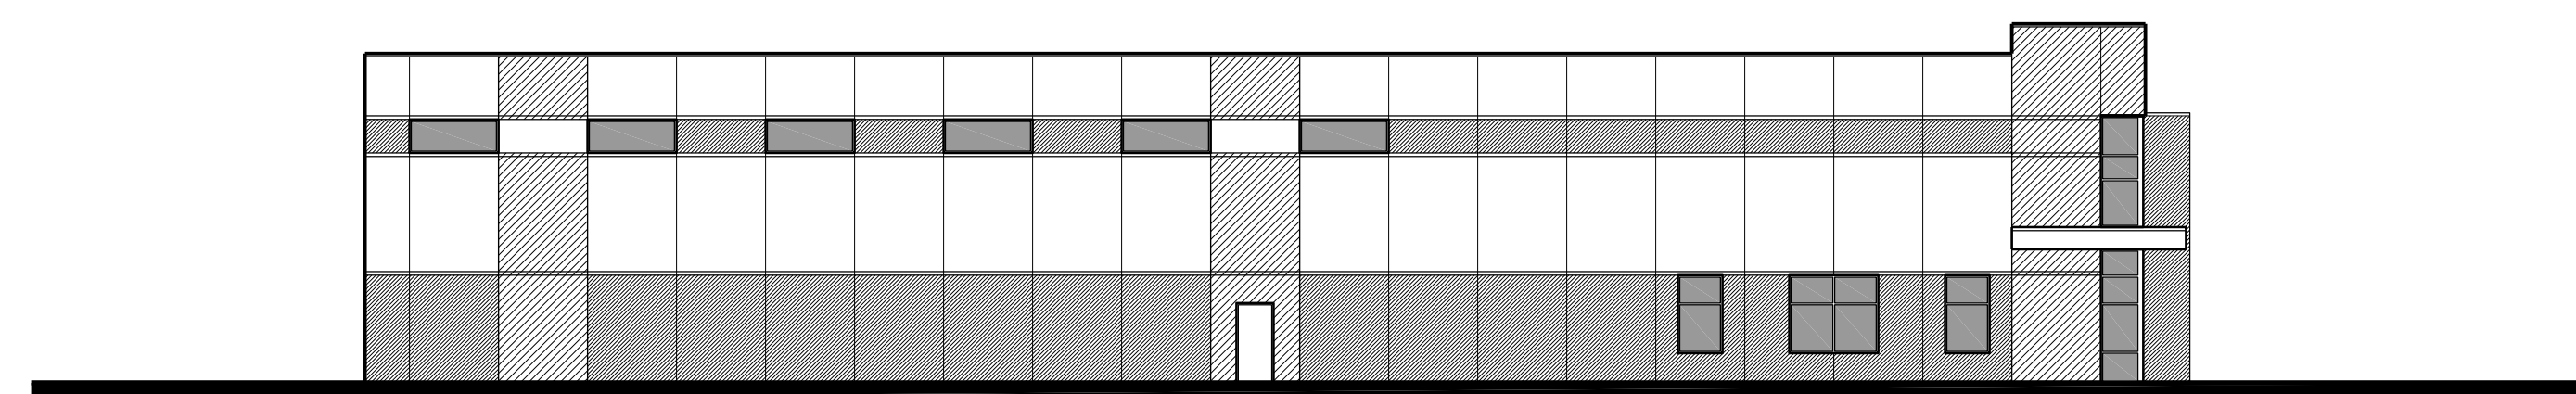

3 WEST ELEVATION  
A2 SCALE: 1/16" = 1'-0"

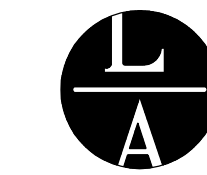

LAMPERT ARCHITECTS

420 Summit Avenue  
St. Paul, MN 55102  
Phone: 763.755.1211 Fax: 763.757.2849  
lampert@lampert-arch.com

ARCHITECT CERTIFICATION:  
I HEREBY CERTIFY THAT THIS PLAN, SPECIFICATION OR REPORT WAS PREPARED BY ME OR UNDER MY DIRECT SUPERVISION AND THAT I AM A DULY LICENSED ARCHITECT UNDER THE LAWS OF THE STATE OF MINNESOTA.

PRELIMINARY NOT FOR CONSTRUCTION

BUNKER LAKE INDUSTRIAL PARK  
BUILDING #1  
Ramsey, Minnesota

Copyright 2017  
Leonard Lampert Architects, P.A.

Project Designer: JAMES B

Drawn By: JRB

Checked By: LL

Revisions

5/18/17 PRELIMINARY


FLOOR PLAN

Sheet Number


A2

Project No. 170427-5


Filename: BUNKER LAKE INDUSTRIAL PARK BUILDING #1\BUNKER LAKE #1-A2

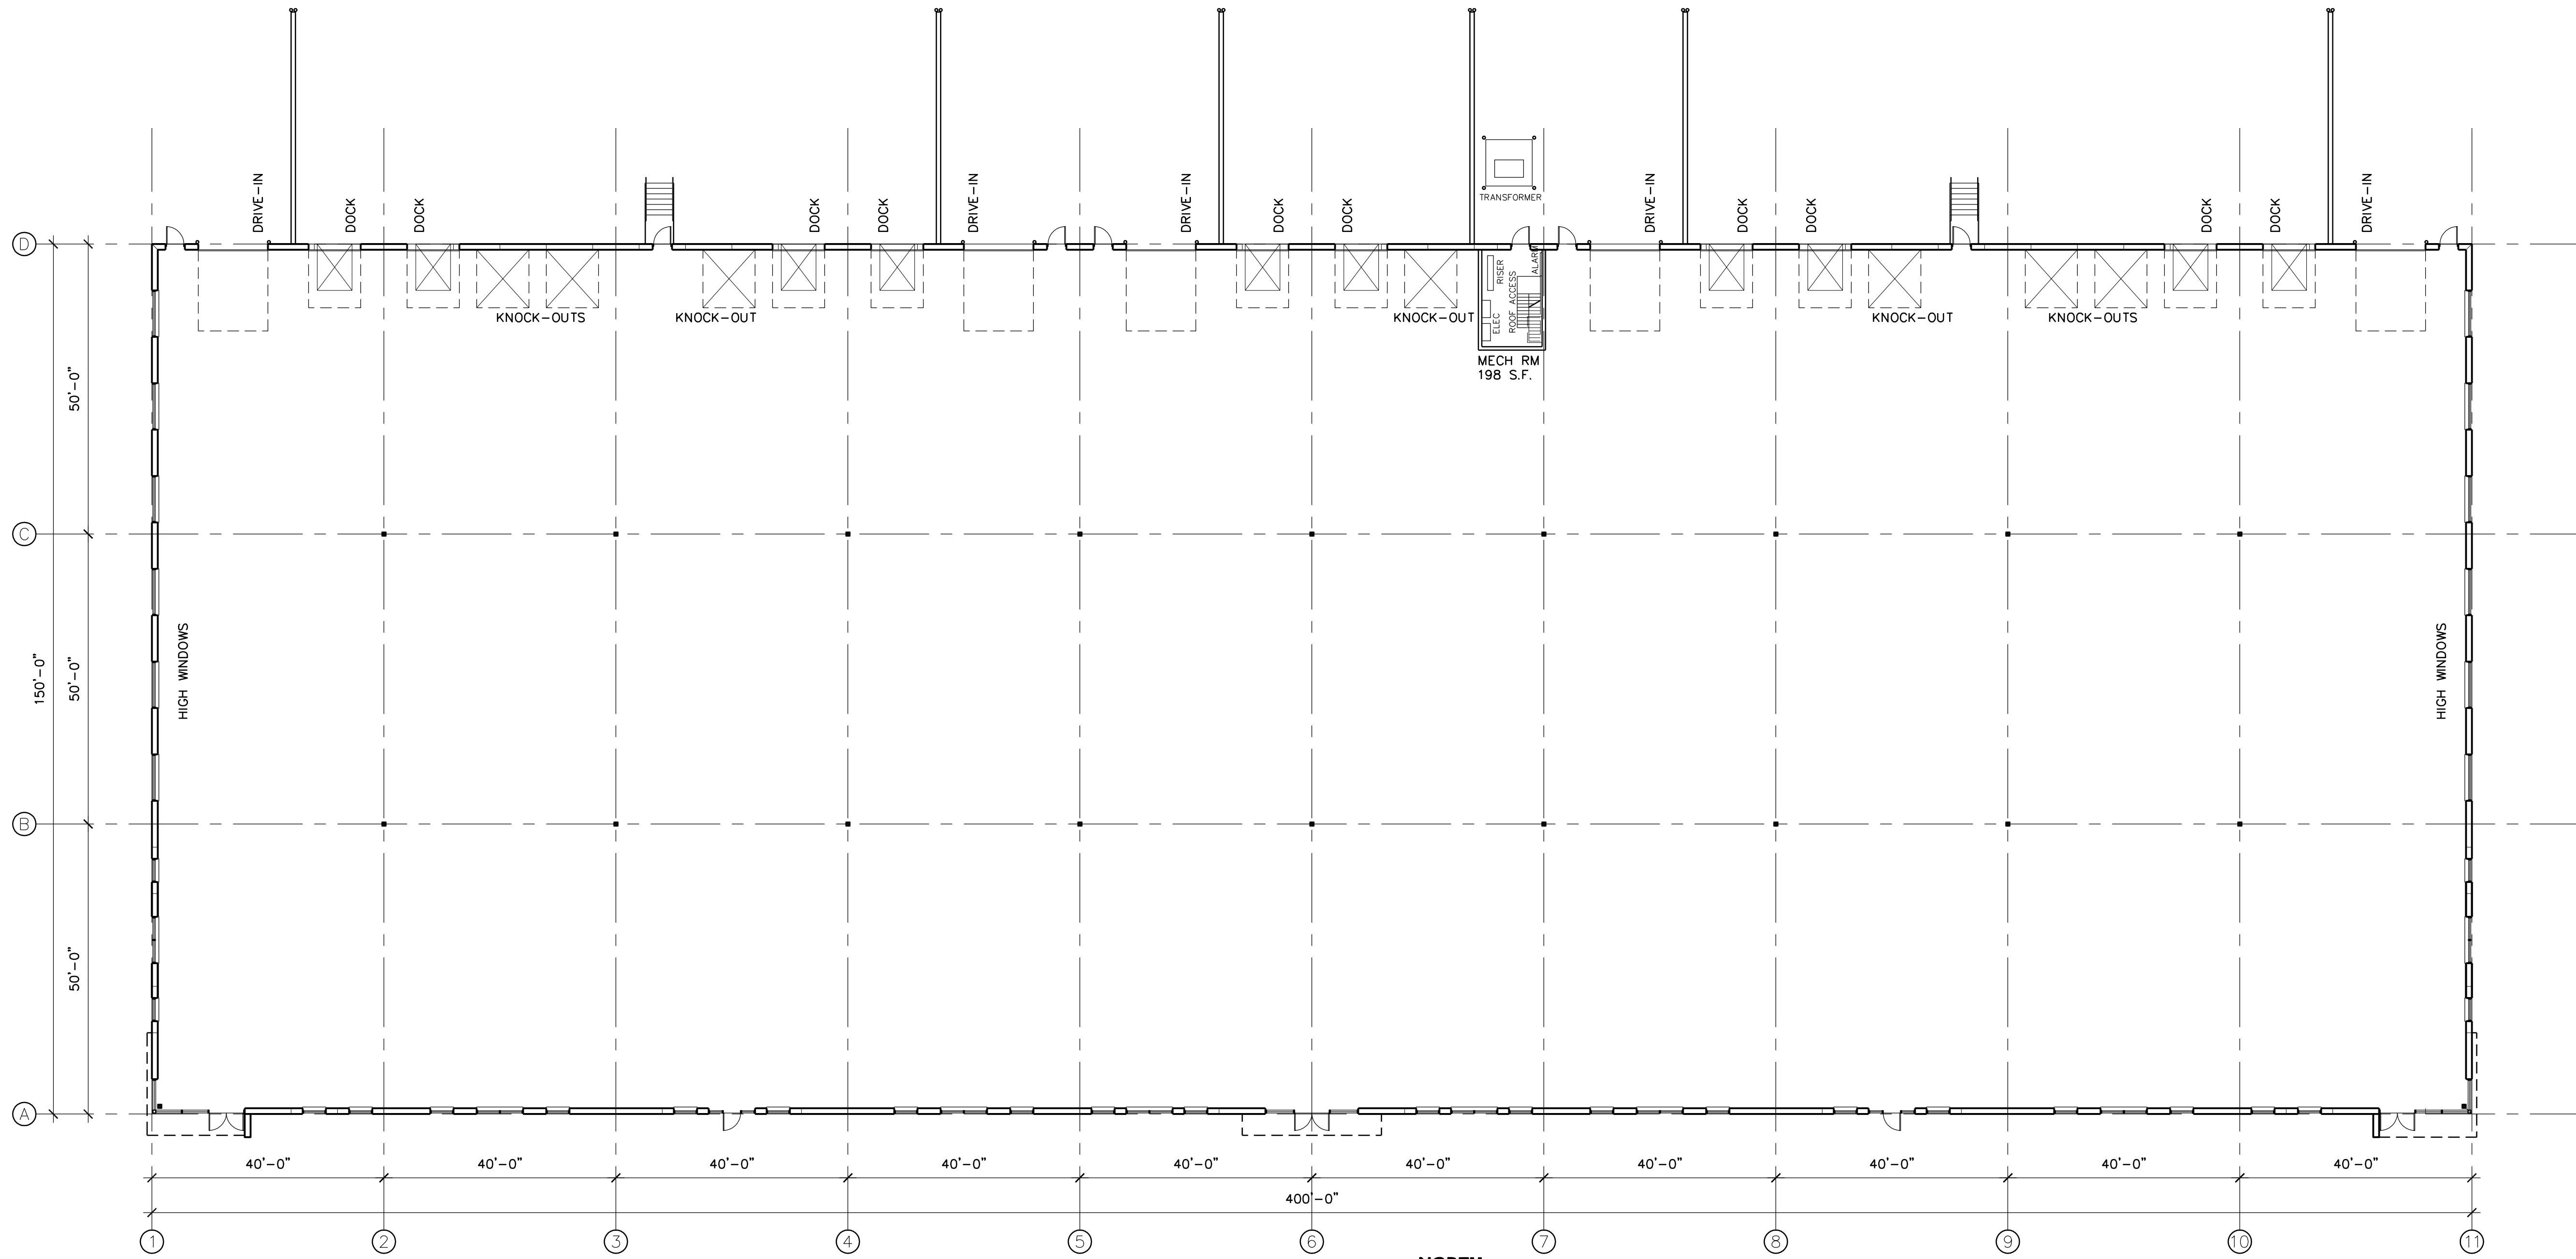


1 FLOOR PLAN  
A2 SCALE: 1/16" = 1'-0"

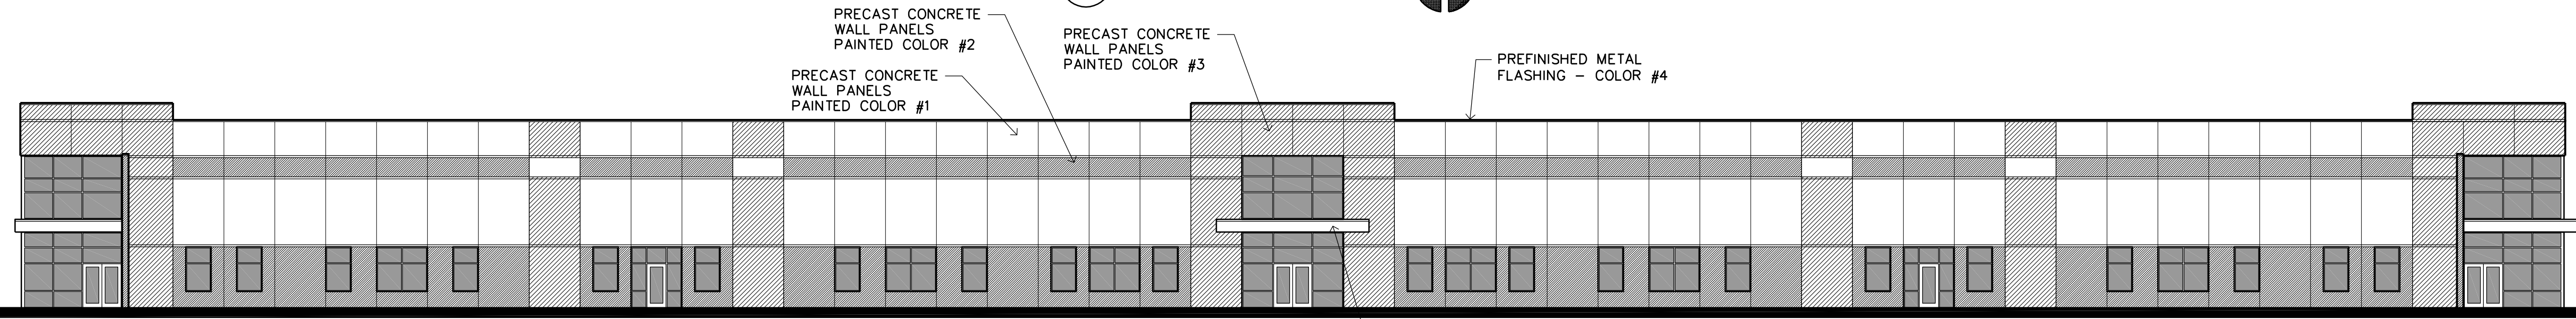

2 SOUTH ELEVATION  
A2 SCALE: 1/16" = 1'-0"

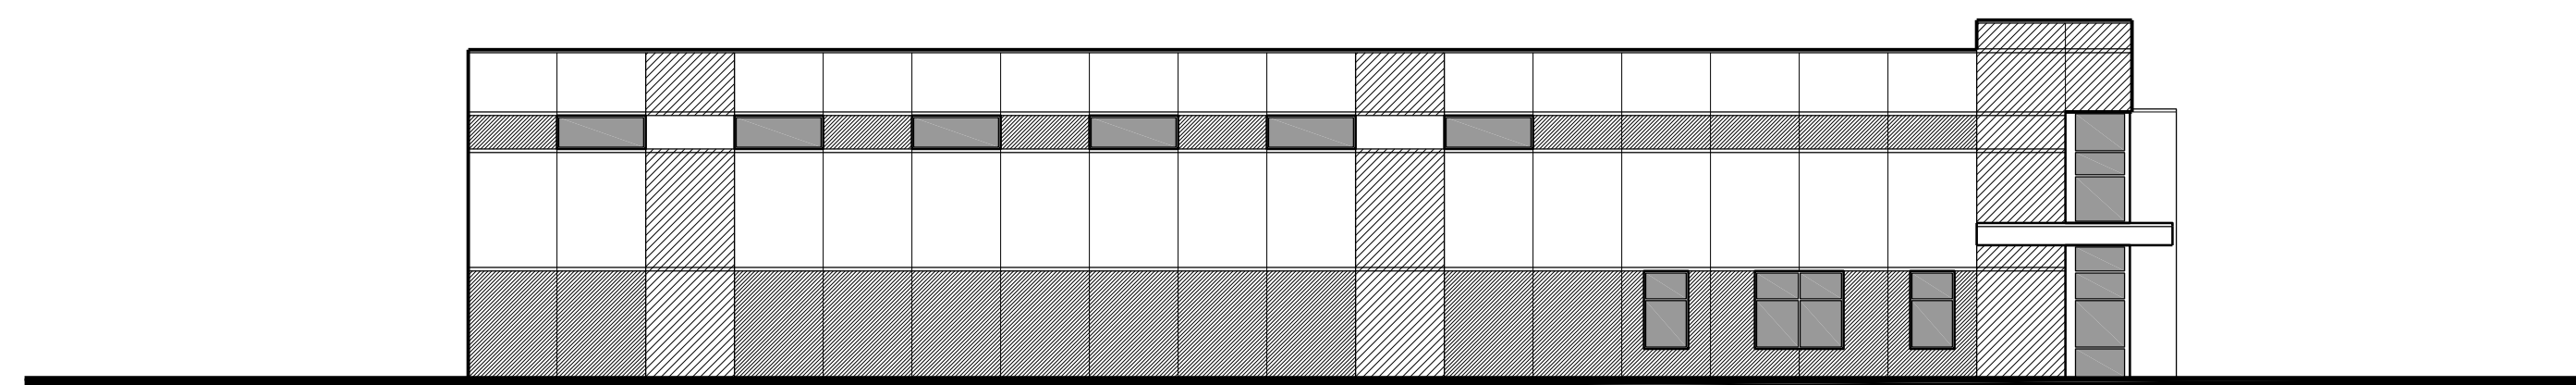

3 WEST ELEVATION  
A2 SCALE: 1/16" = 1'-0"

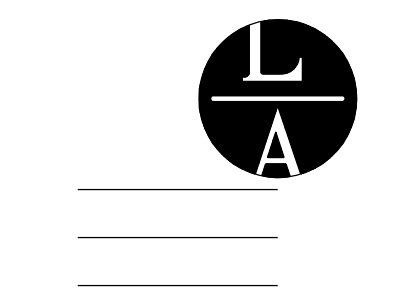

LAMPERT ARCHITECTS

420 Summit Avenue  
St. Paul, MN 55102  
Phone: 763.755.1211 Fax: 763.757.2849  
lampert@lampert-arch.com

ARCHITECT CERTIFICATION:  
I HEREBY CERTIFY THAT THIS PLAN, SPECIFICATION OR REPORT WAS PREPARED BY ME OR UNDER MY DIRECT SUPERVISION AND THAT I AM A DULY LICENSED ARCHITECT UNDER THE LAWS OF THE STATE OF MINNESOTA.

PRELIMINARY  
NOT FOR CONSTRUCTION

BUNKER LAKE INDUSTRIAL PARK  
Ramsey, Minnesota

Copyright 2017  
Leonard Lampert Architects, P.A.

Project Designer: JAMES B

Drawn By: JRB

Checked By: LL

Revisions

4/28/17 PRELIMINARY


FLOOR PLAN

Sheet Number

A2

Project No. 170427-5

# BUNKER LAKE INDUSTRIAL PARK SKETCH PLAN

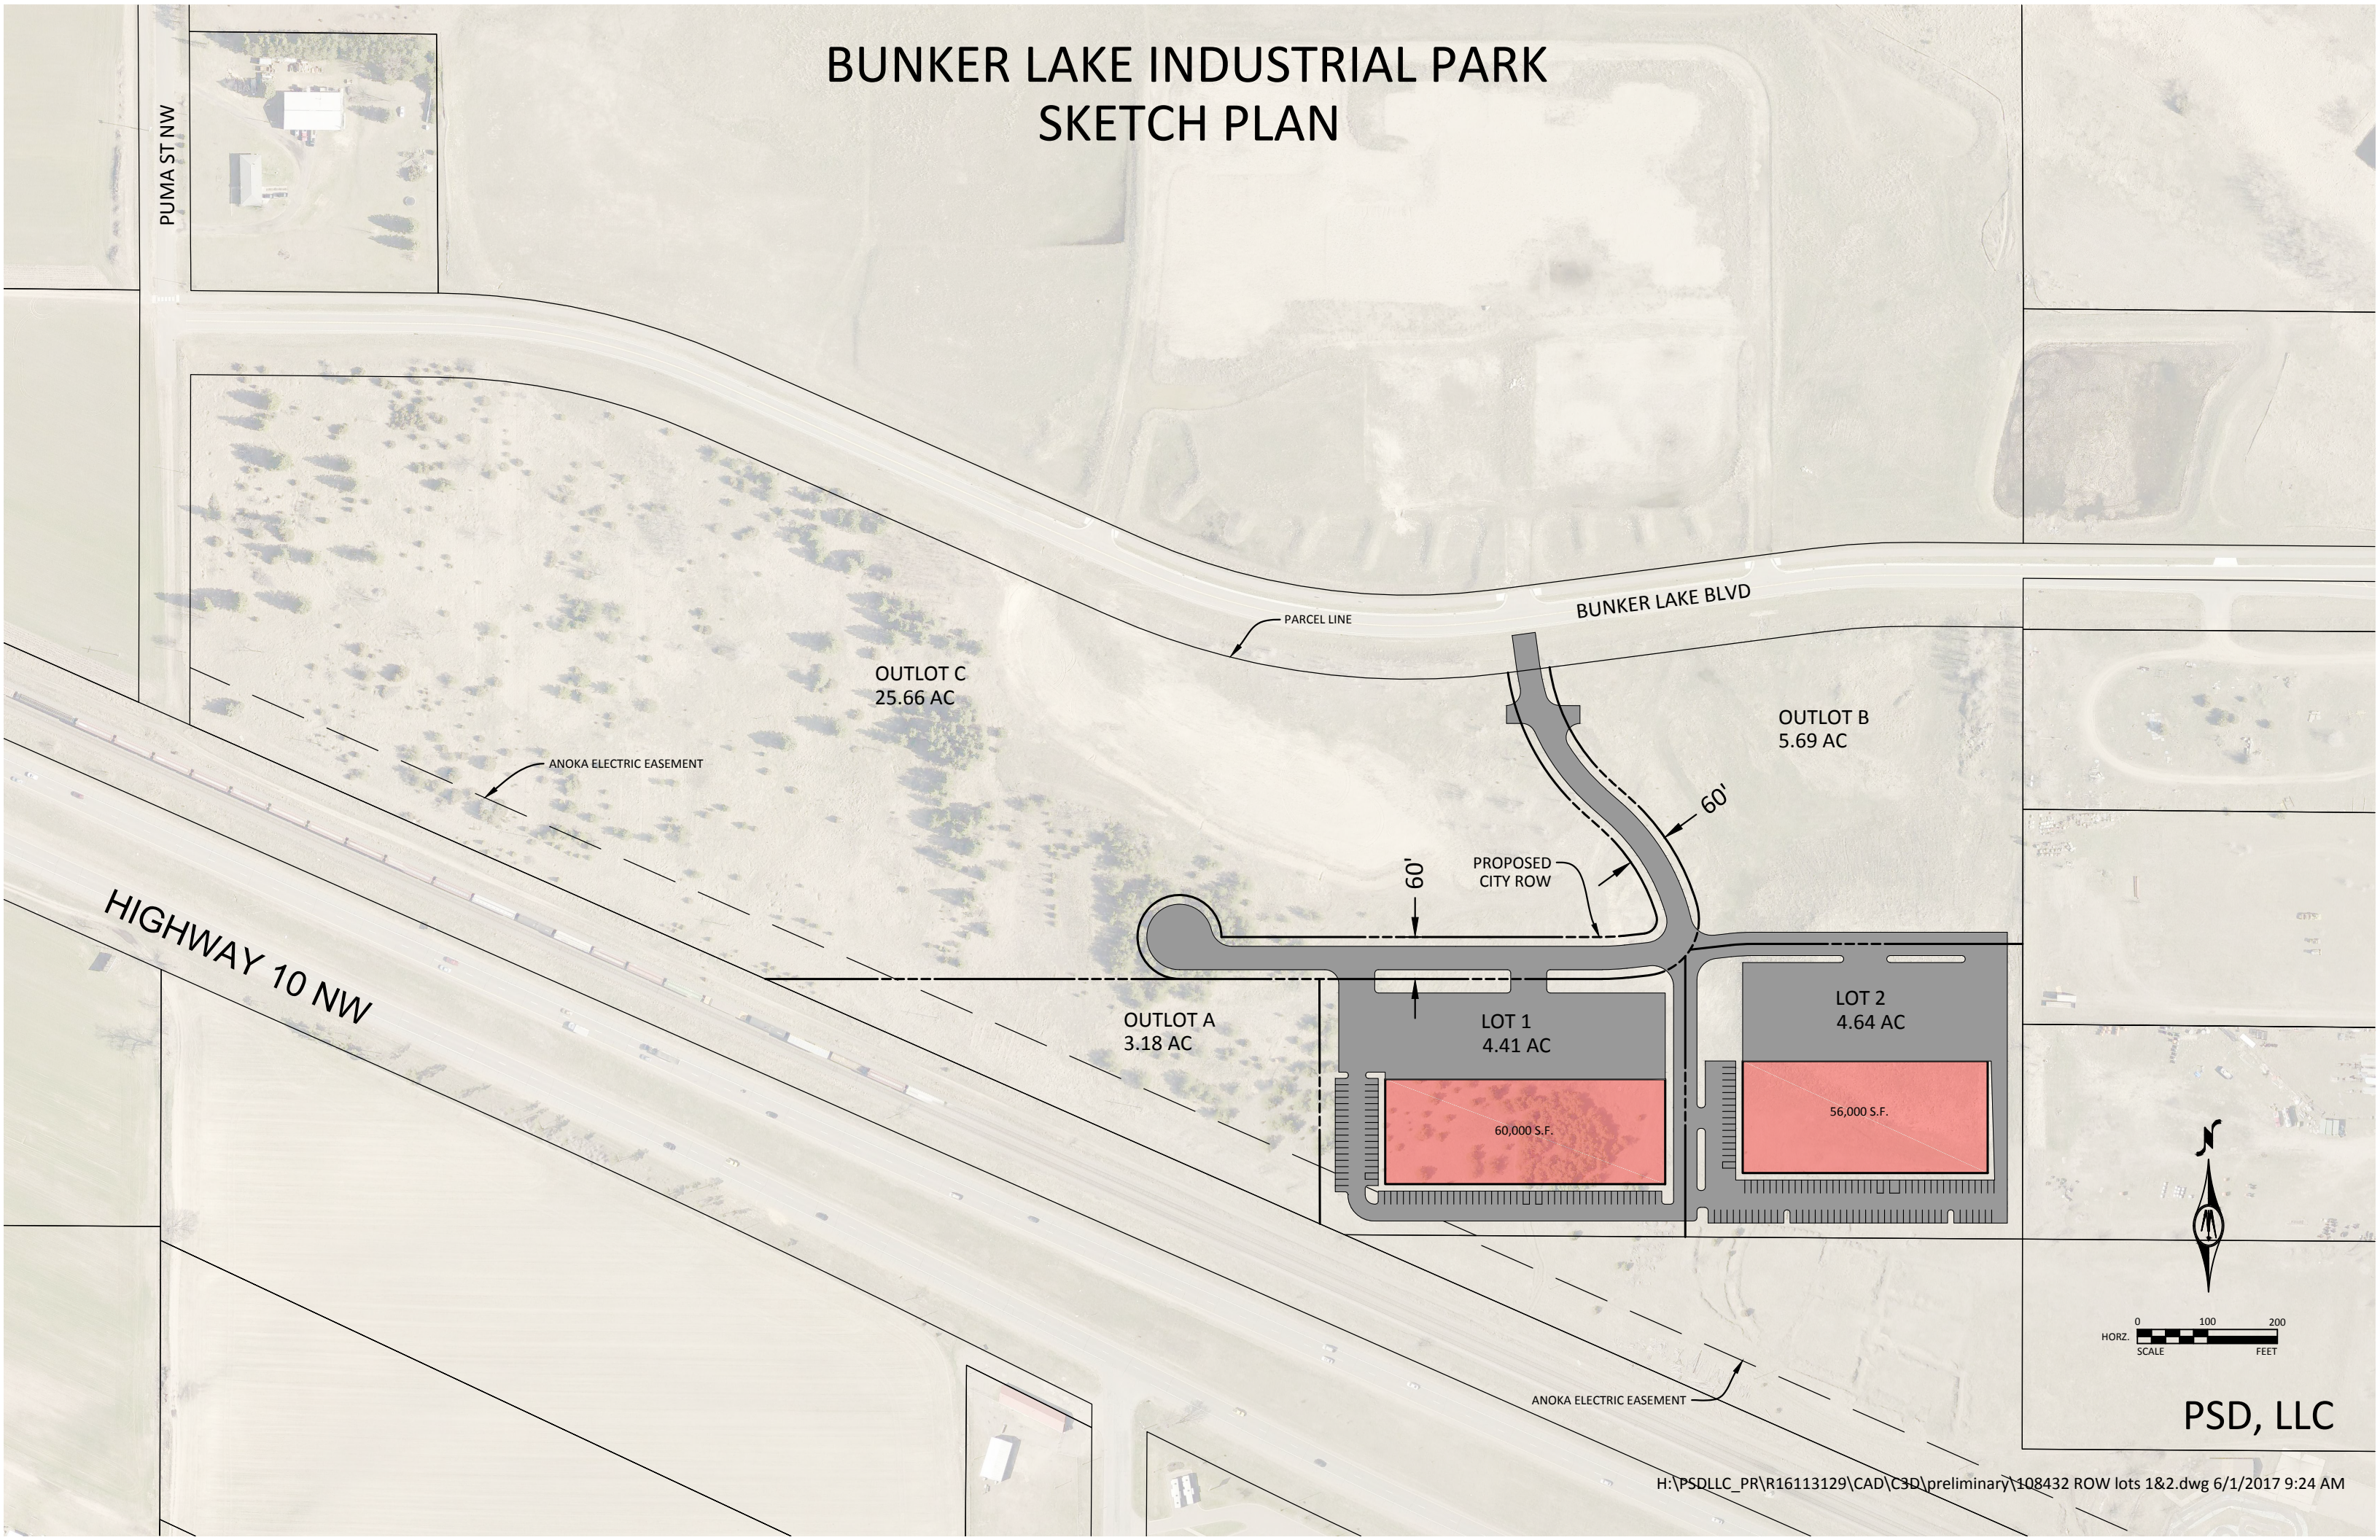

PUMA ST NW

OUTLOT C  
25.66 AC

ANOKA ELECTRIC EASEMENT

HIGHWAY 10 NW

OUTLOT A  
3.18 AC

BUNKER LAKE BLVD

OUTLOT B  
5.69 AC

PROPOSED  
CITY ROW

60'

60'


LOT 1  
4.41 AC

60,000 S.F.

LOT 2  
4.64 AC

56,000 S.F.

ANOKA ELECTRIC EASEMENT

 

PSD, LLC