



SOUTH ELEVATION

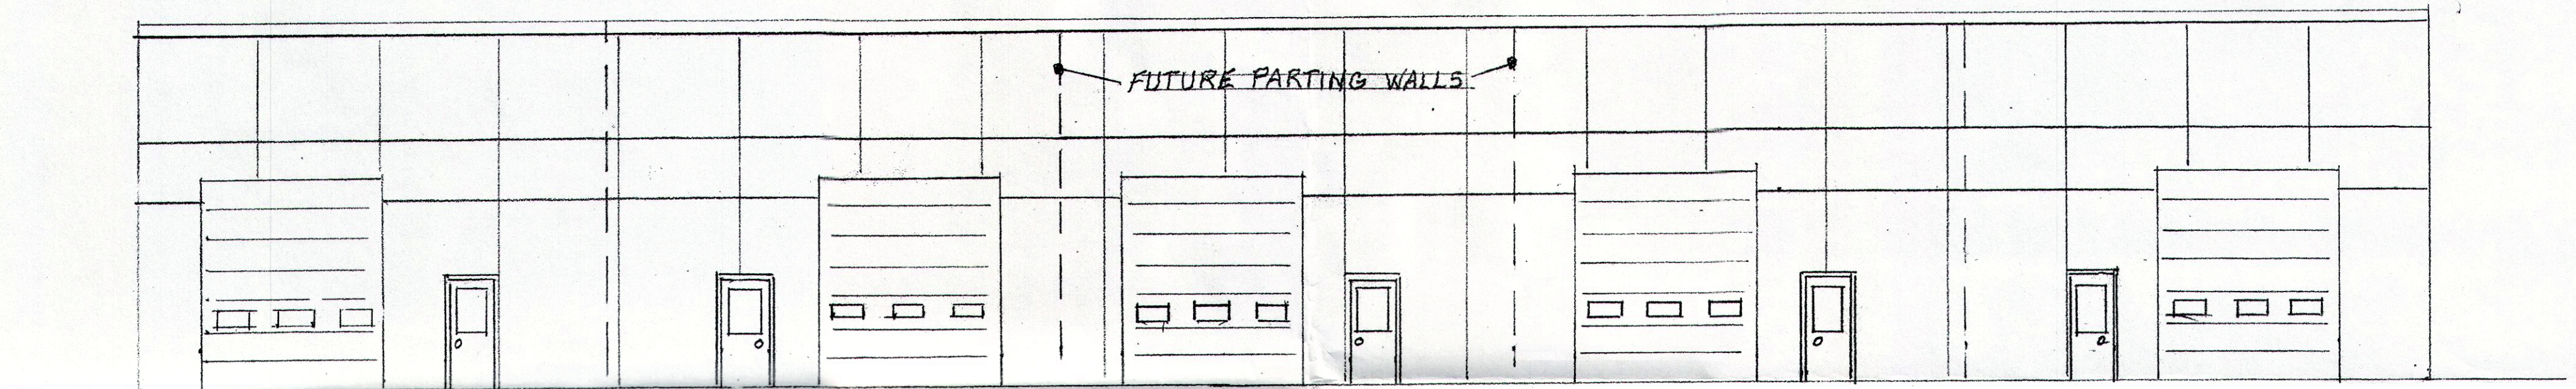

NORTH ELEVATION

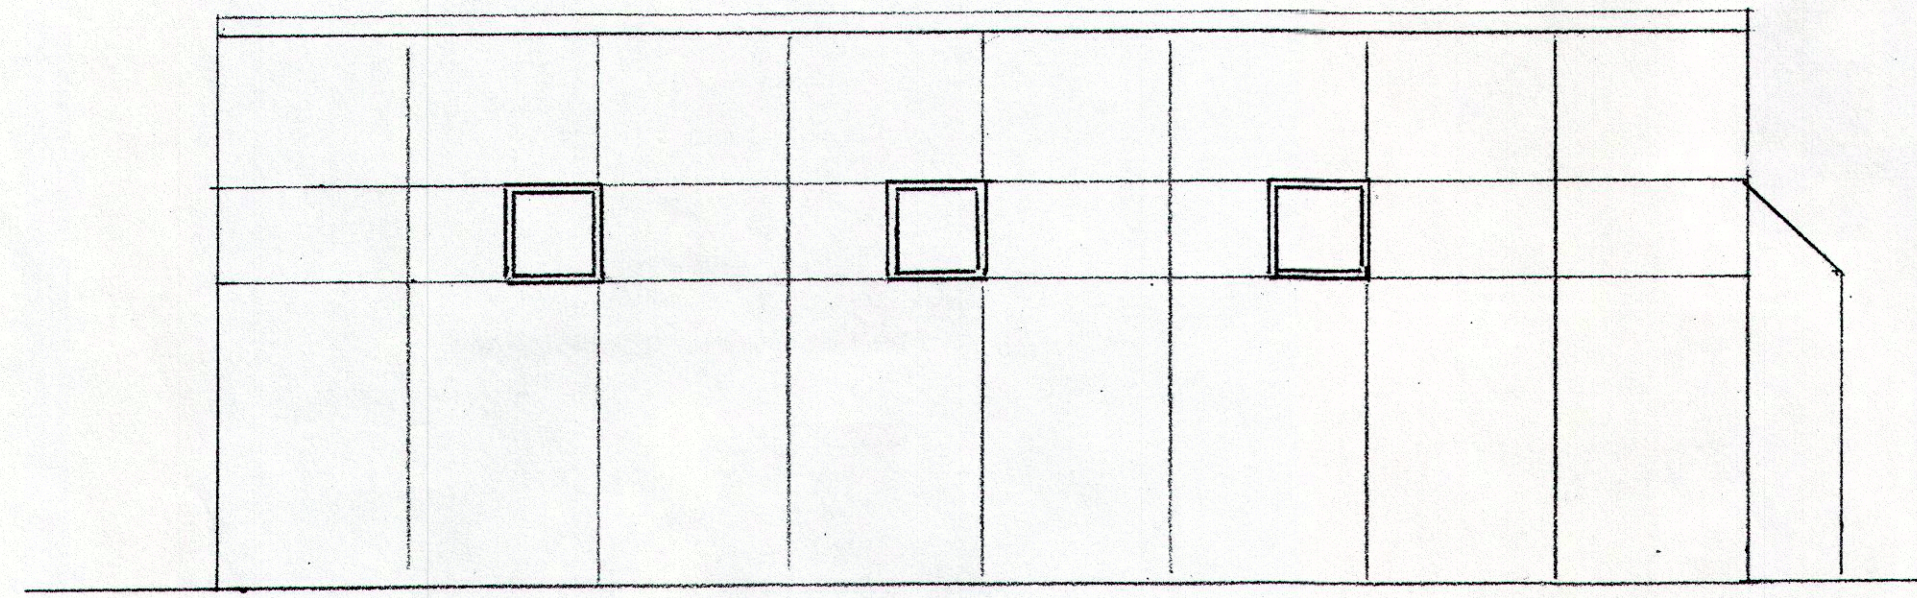

WEST ELEVATION
(EAST ELV. SIMILAR)

RECEIVED
FEB 05 2018
BY: _____

741st AVENUE OFFICE WAREHOUSE RAMSEY MINN		
SCALE: _____	APPROVED BY: _____	DRAWN BY _____
DATE: _____		REVISED _____
Contractor SHARP & ASSOC 763-425-2002		
<u>ELEVATIONS</u>		DRAWING NUMBER _____