


ENLARGED SITE PLAN  
 STUDY FOR GIGI SALON  
 SCALE: 1" = 40'-0" (ON 11x17 SIZE SHEET)  
 SITE AREA = 48,319 SF. = 1.1 ACRES  
 PROPOSED PARKING = 53 STALLS  
 DATE: 9-21-2019

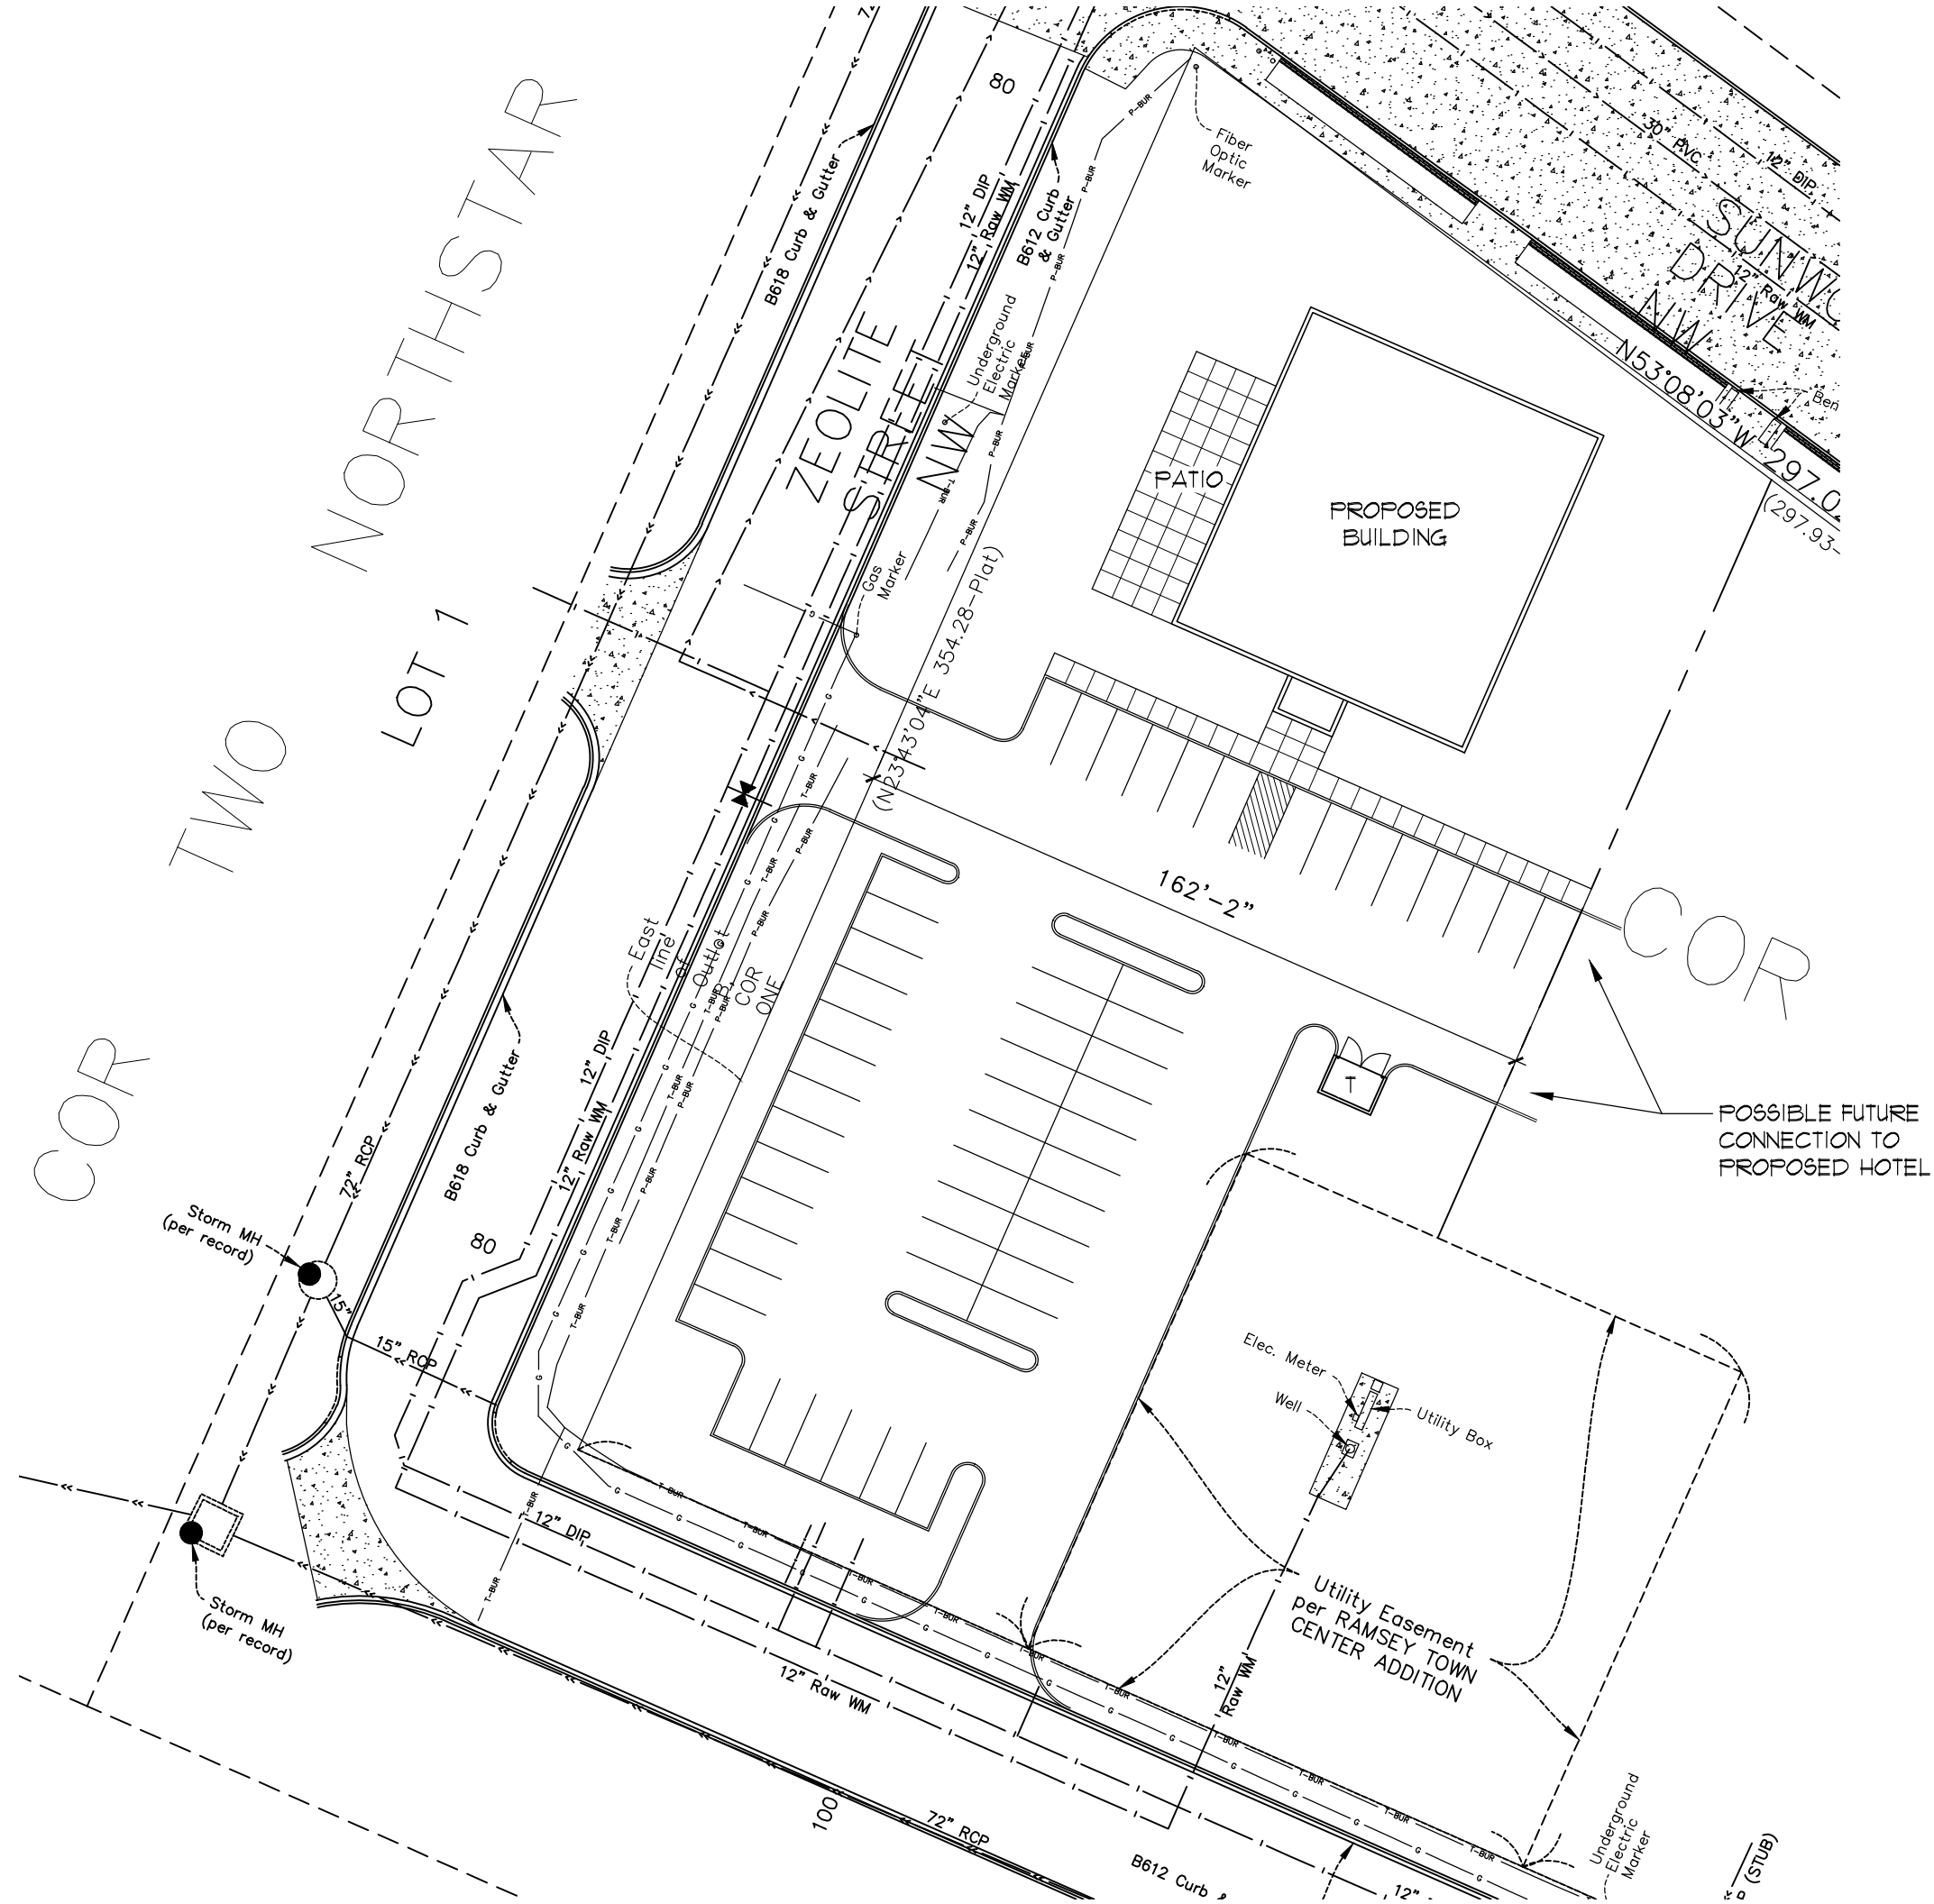

ROSA ARCHITECTURAL GROUP  
 CLASSIC CONSTRUCTION