

These documents are not valid for building permit unless signed in ink and stamped. Copies are not valid. I hereby certify that this plan, specification or report was prepared by me or under my direct supervision and that I am a duly licensed architect under the laws of the state of MINNESOTA. Date: 2/22/19 Name: NORMAN E. COLE Signature:


NOTE: (4) DIFFERENT COLORS USED PER REPETITIVE SIDING PATTERN

COLOR 'A'
COLOR 'B'
COLOR 'C'
COLOR 'D'
COLOR 'E'
COLOR 'F'
COLOR 'G'
COLOR 'H'
COLOR 'I'
COLOR 'J'

SCATTER THE SEAMS THROUGHOUT VERIFY SIDING COLORS W/ OWNER



FRONT ELEVATION (SOUTH)
SCALE: 1/8" = 1'-0"

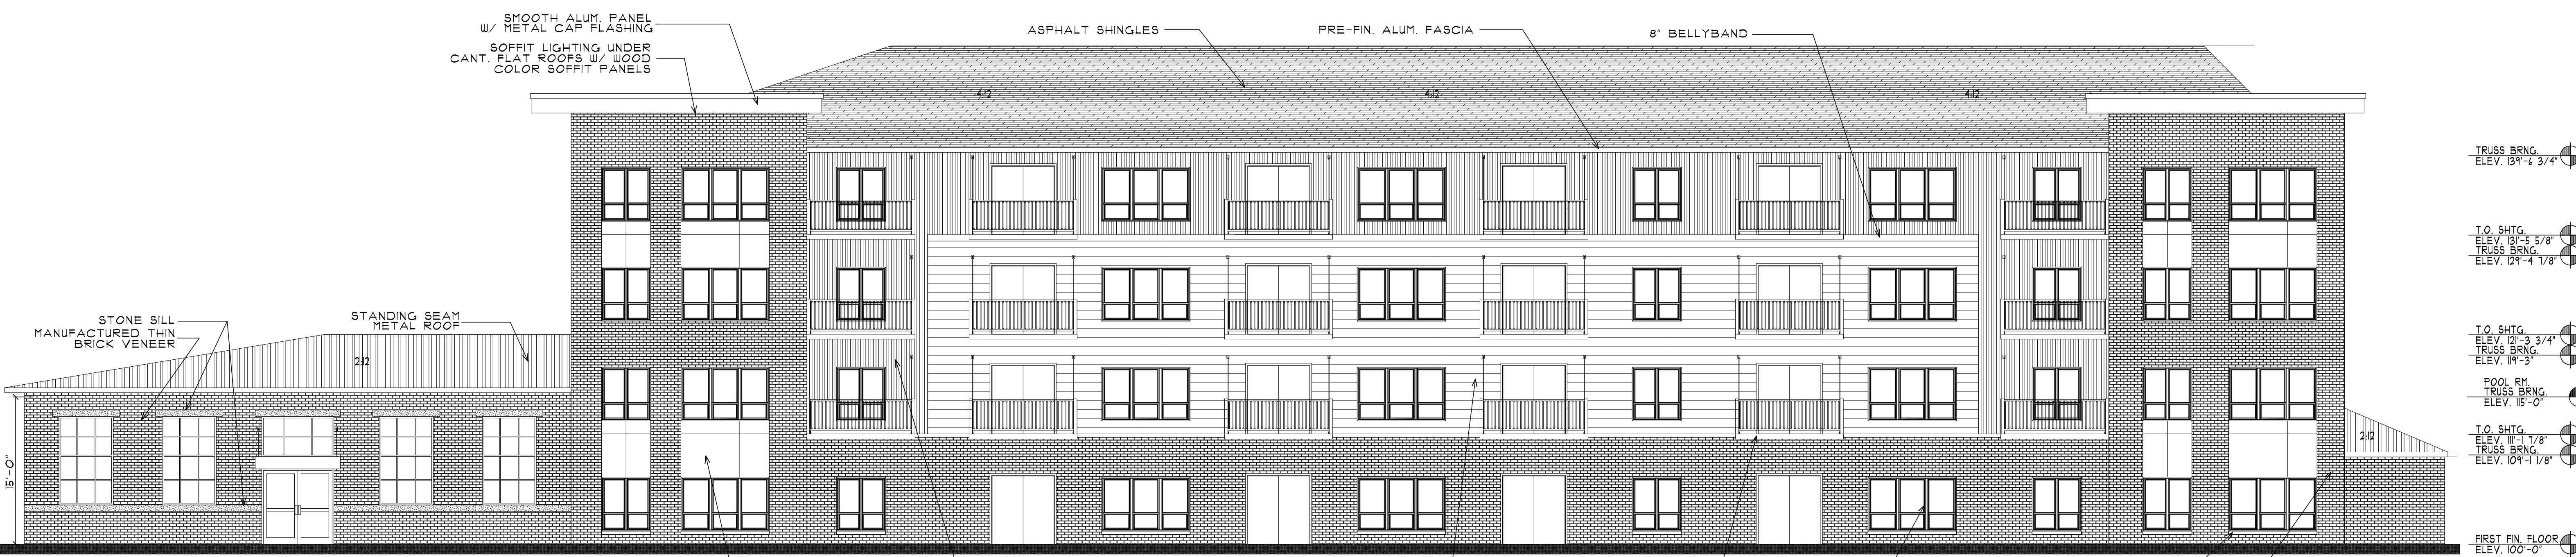

RAMSEY PKWY ELEVATION (NORTH-EAST)
SCALE: 1/8" = 1'-0"

TRUSS BRNG. ELEV. 134'-2 3/4"

T.O. SHTG. ELEV. 121'-3 5/8"
TRUSS BRNG. ELEV. 124'-4 1/8"

T.O. SHTG. ELEV. 121'-3 3/4"
TRUSS BRNG. ELEV. 114'-3"

POOL RM TRUSS BRNG. ELEV. 15'-0"

T.O. SHTG. ELEV. 11'-1 1/8"
TRUSS BRNG. ELEV. 104'-1 1/8"

FIRST FIN. FLOOR ELEV. 100'-0"