

CONSULTANTS

NOTES

CITY OF RAMSEY
PUBLIC WORKS FACILITY
 JASPAR STREET NW
 RAMSEY, MN, 55303

PROJECT NUMBER: XX-XX

DATE OF ISSUE: XXX XX, XXXX

DRAWN BY: XXX

CHECKED BY: ANC

REVISIONS

CERTIFICATION:
 I HEREBY CERTIFY THAT THIS PLAN, SPECIFICATION, OR REPORT WAS PREPARED BY ME OR UNDER MY DIRECT SUPERVISION AND THAT I AM A DULY LICENSED ARCHITECT UNDER THE LAWS OF THE STATE OF MINNESOTA.

SIGNATURE _____

DATE _____

LICENSE # _____

SHEET NAME


SITE PLAN

SHEET NO.

A001

- A OFFICE
- B SHOPS
- C MAINTENANCE
- D STORAGE
- E WASH BAY
- F.1 PUBLIC PARKING
- F.2 MANAGEMENT STAFF PARKING
- G STORAGE BINS
- H FUEL ISLAND
- I FUTURE SALT BLDG
- J BRINE BUILDING
- K LOADING DOCK
- L DRYOUT / WASHOUT
- M COLD STORAGE
- N TRASH ENCLOSURE
- O FUTURE EXPANSION
- P PUBLIC PLAZA AND ENTRY
- Q EMPLOYEE PATIO
- R FLAG POLES
- S TRANSFORMER AND GENERATOR PAD

DESIGN ITERATION 3.1 - SITE PLAN

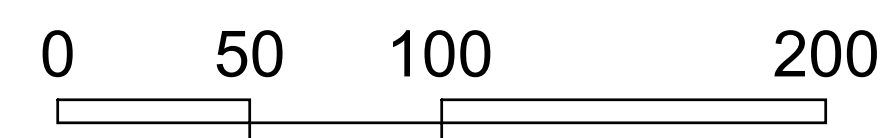

1 MAIN FLOOR PLAN

1/16" = 1'



CONSULTANTS

NOTES

CITY OF RAMSEY
PUBLIC WORKS FACILITY
 JASPAR STREET NW
 RAMSEY, MN, 55303

PROJECT NUMBER: XX-XX

DATE OF ISSUE: XXXX XX, XXXX

DRAWN BY: XXX

CHECKED BY: ANC

REVISIONS:

CERTIFICATION:
 I HEREBY CERTIFY THAT THIS PLAN, SPECIFICATION, OR REPORT WAS PREPARED BY ME OR UNDER MY DIRECT SUPERVISION AND THAT I AM A DULY LICENSED ARCHITECT UNDER THE LAWS OF THE STATE OF MINNESOTA.

SIGNATURE: _____

DATE: _____


LICENSE #: _____

SHEET NAME:

MAIN FLOOR PLAN

SHEET NO:

A101

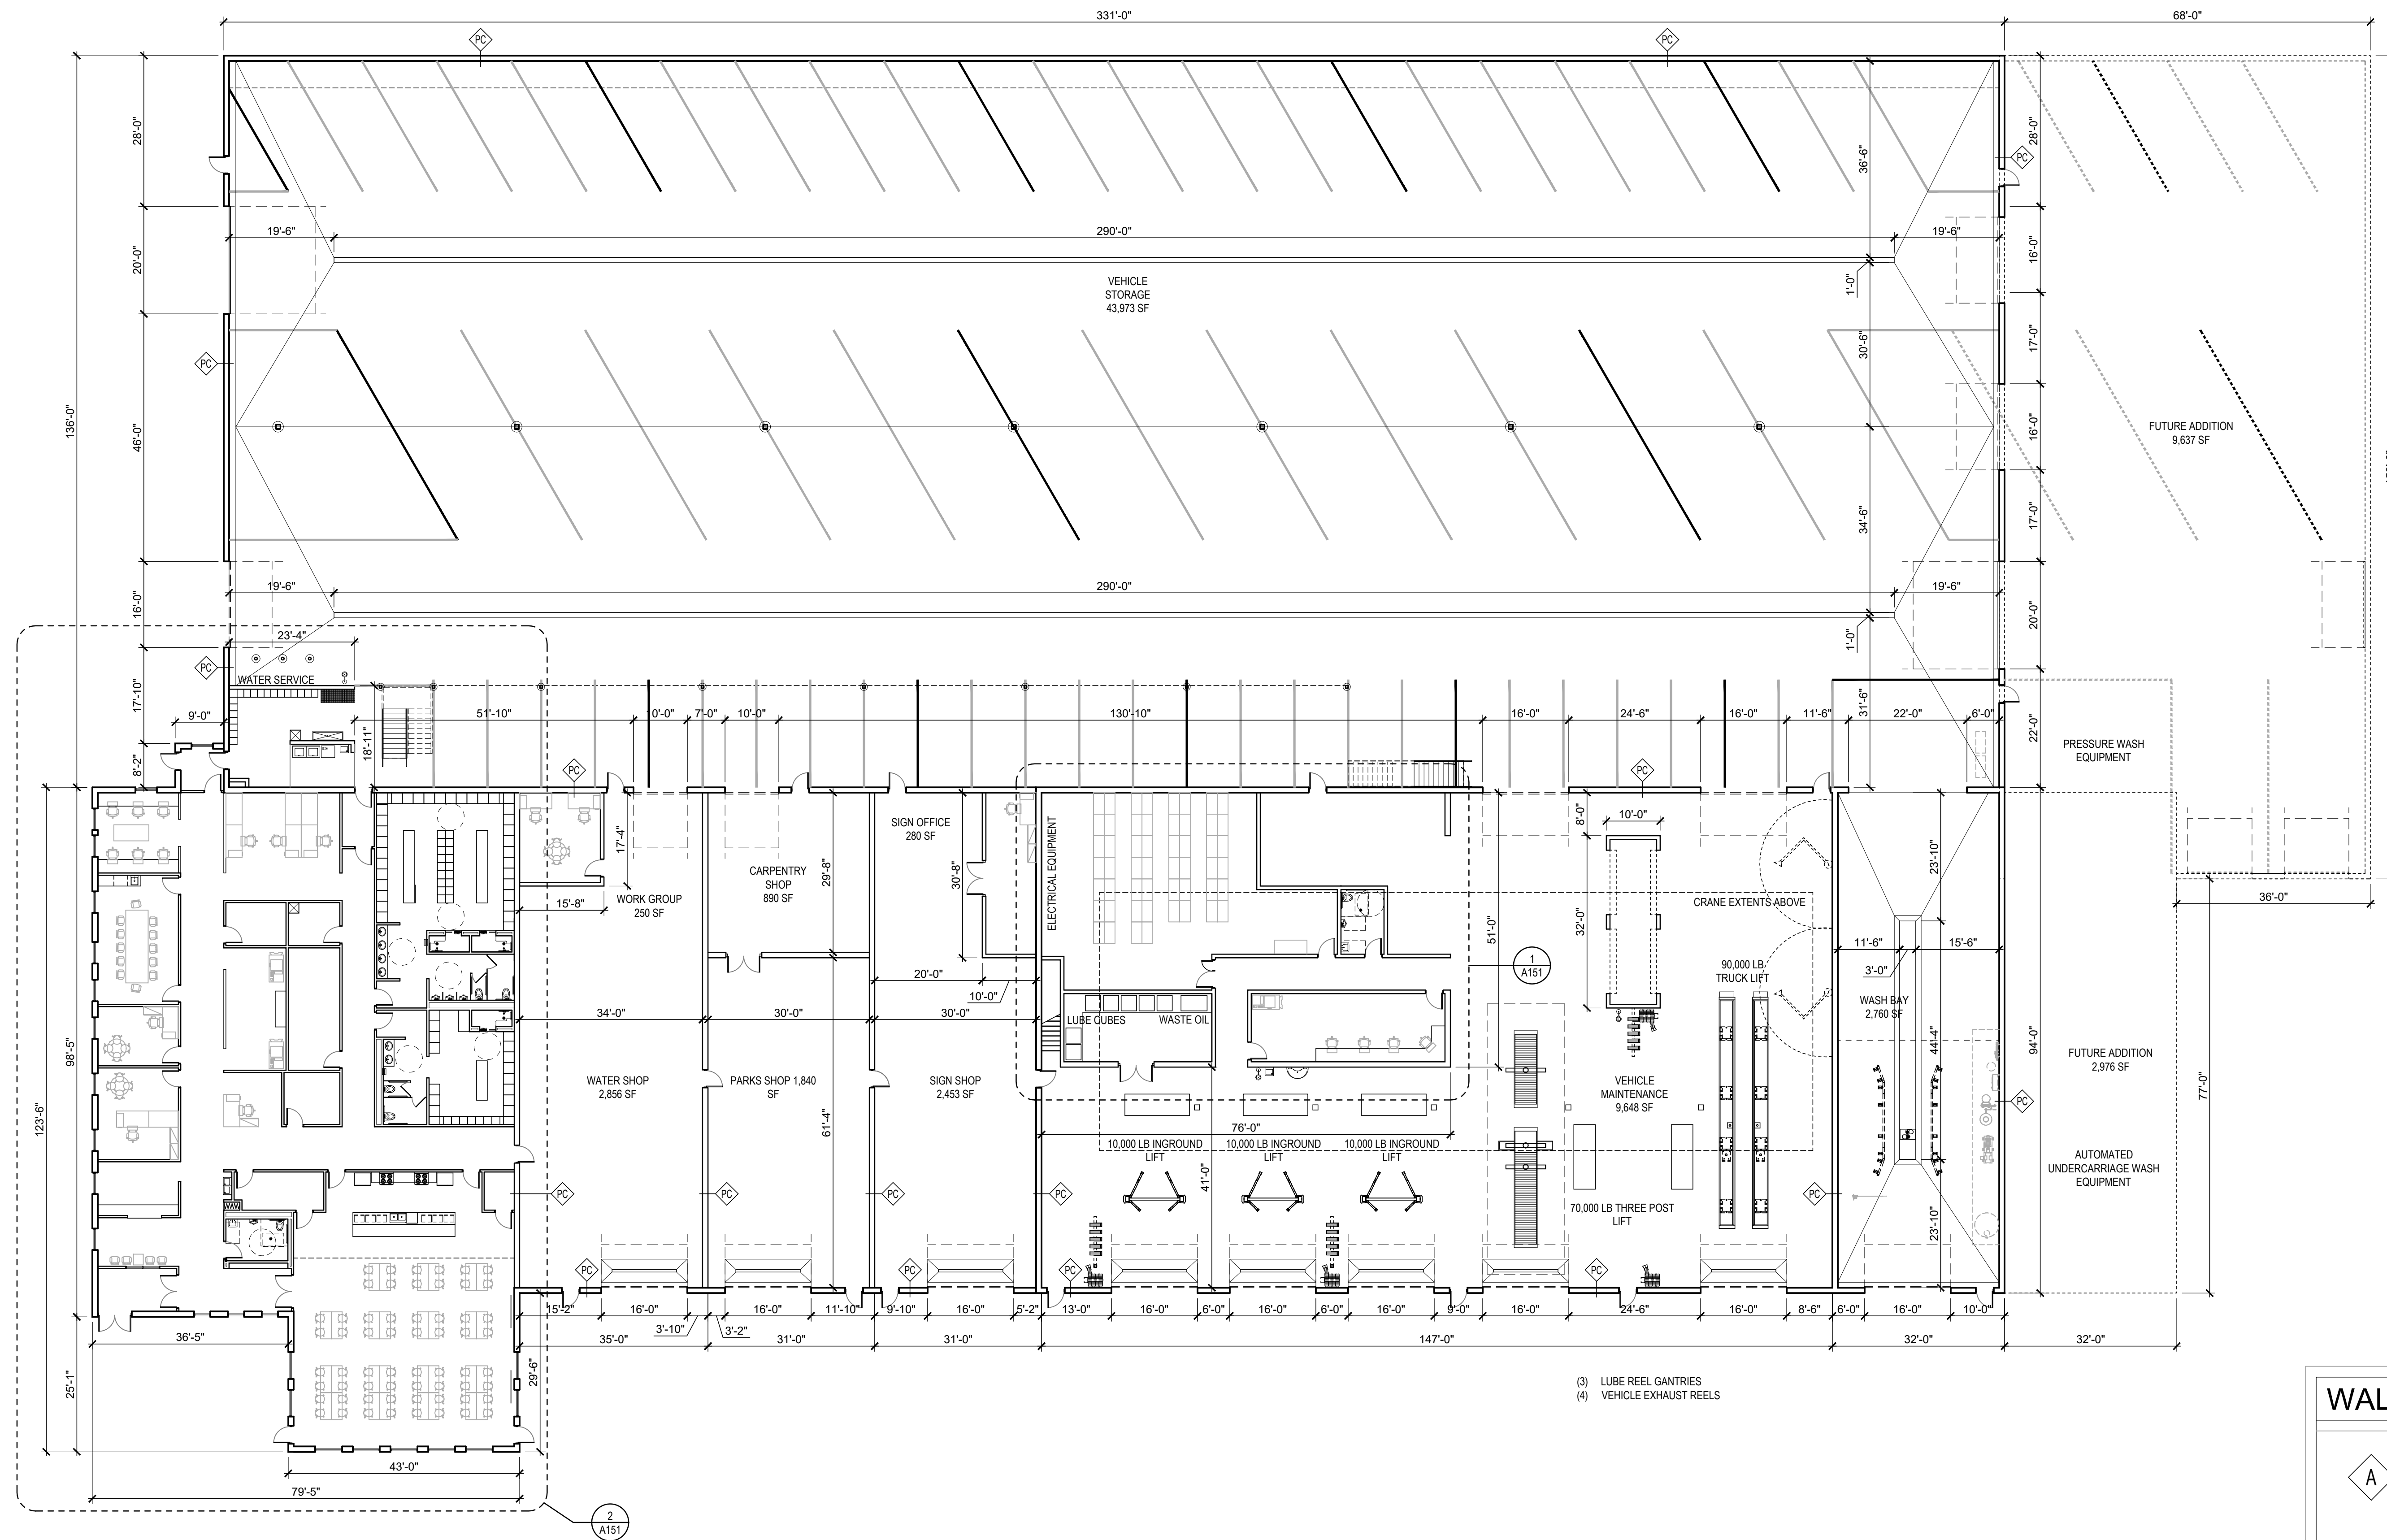

- (3) LUBE REEL GANTRIES
- (4) VEHICLE EXHAUST REELS

1 MAIN FLOOR PLAN
 1/16" = 1'

WALL TYPES

- A** 12" CONCRETE MASONRY UNIT - SEE ROOM FINISH SCHEDULE FOR FINISH
- B** 8" CONCRETE MASONRY UNIT - SEE ROOM FINISH SCHEDULE FOR FINISH
- C** GYP BOARD AND STEEL STUD FRAMED WALL
 - 5/8" GYP BOARD
 - STEEL STUD FRAMING AS NEEDED PER DIMENSIONED
 - THICKNESS SHOWN ON PLAN (+/-)
 - 5/8" GYP BOARD
 - ALL WALLS TO DECK U.N.O. PROVIDE SOUND BATT INSULATION @ ALL OFFICE, RESTROOM, AND PUBLIC AREA WALLS SEE ROOM FINISH SCHEDULE FOR FINISH INFO.
- PC** PRECAST CONCRETE WALL PANEL

CONSULTANTS

NOTES

CITY OF RAMSEY
PUBLIC WORKS FACILITY
 JASPAR STREET NW
 RAMSEY, MN, 55303

PROJECT NUMBER: XX-XX

DATE OF ISSUE: XXX XX, XXXX

DRAWN BY: XXX

CHECKED BY: ANC

REVISIONS

CERTIFICATION:
 I HEREBY CERTIFY THAT THIS PLAN, SPECIFICATION, OR REPORT WAS PREPARED BY ME OR UNDER MY DIRECT SUPERVISION AND THAT I AM A DULY LICENSED ARCHITECT UNDER THE LAWS OF THE STATE OF MINNESOTA.

SIGNATURE _____

DATE _____


LICENSE # _____

SHEET NAME

NAME OF SHEET

SHEET NO.

A102

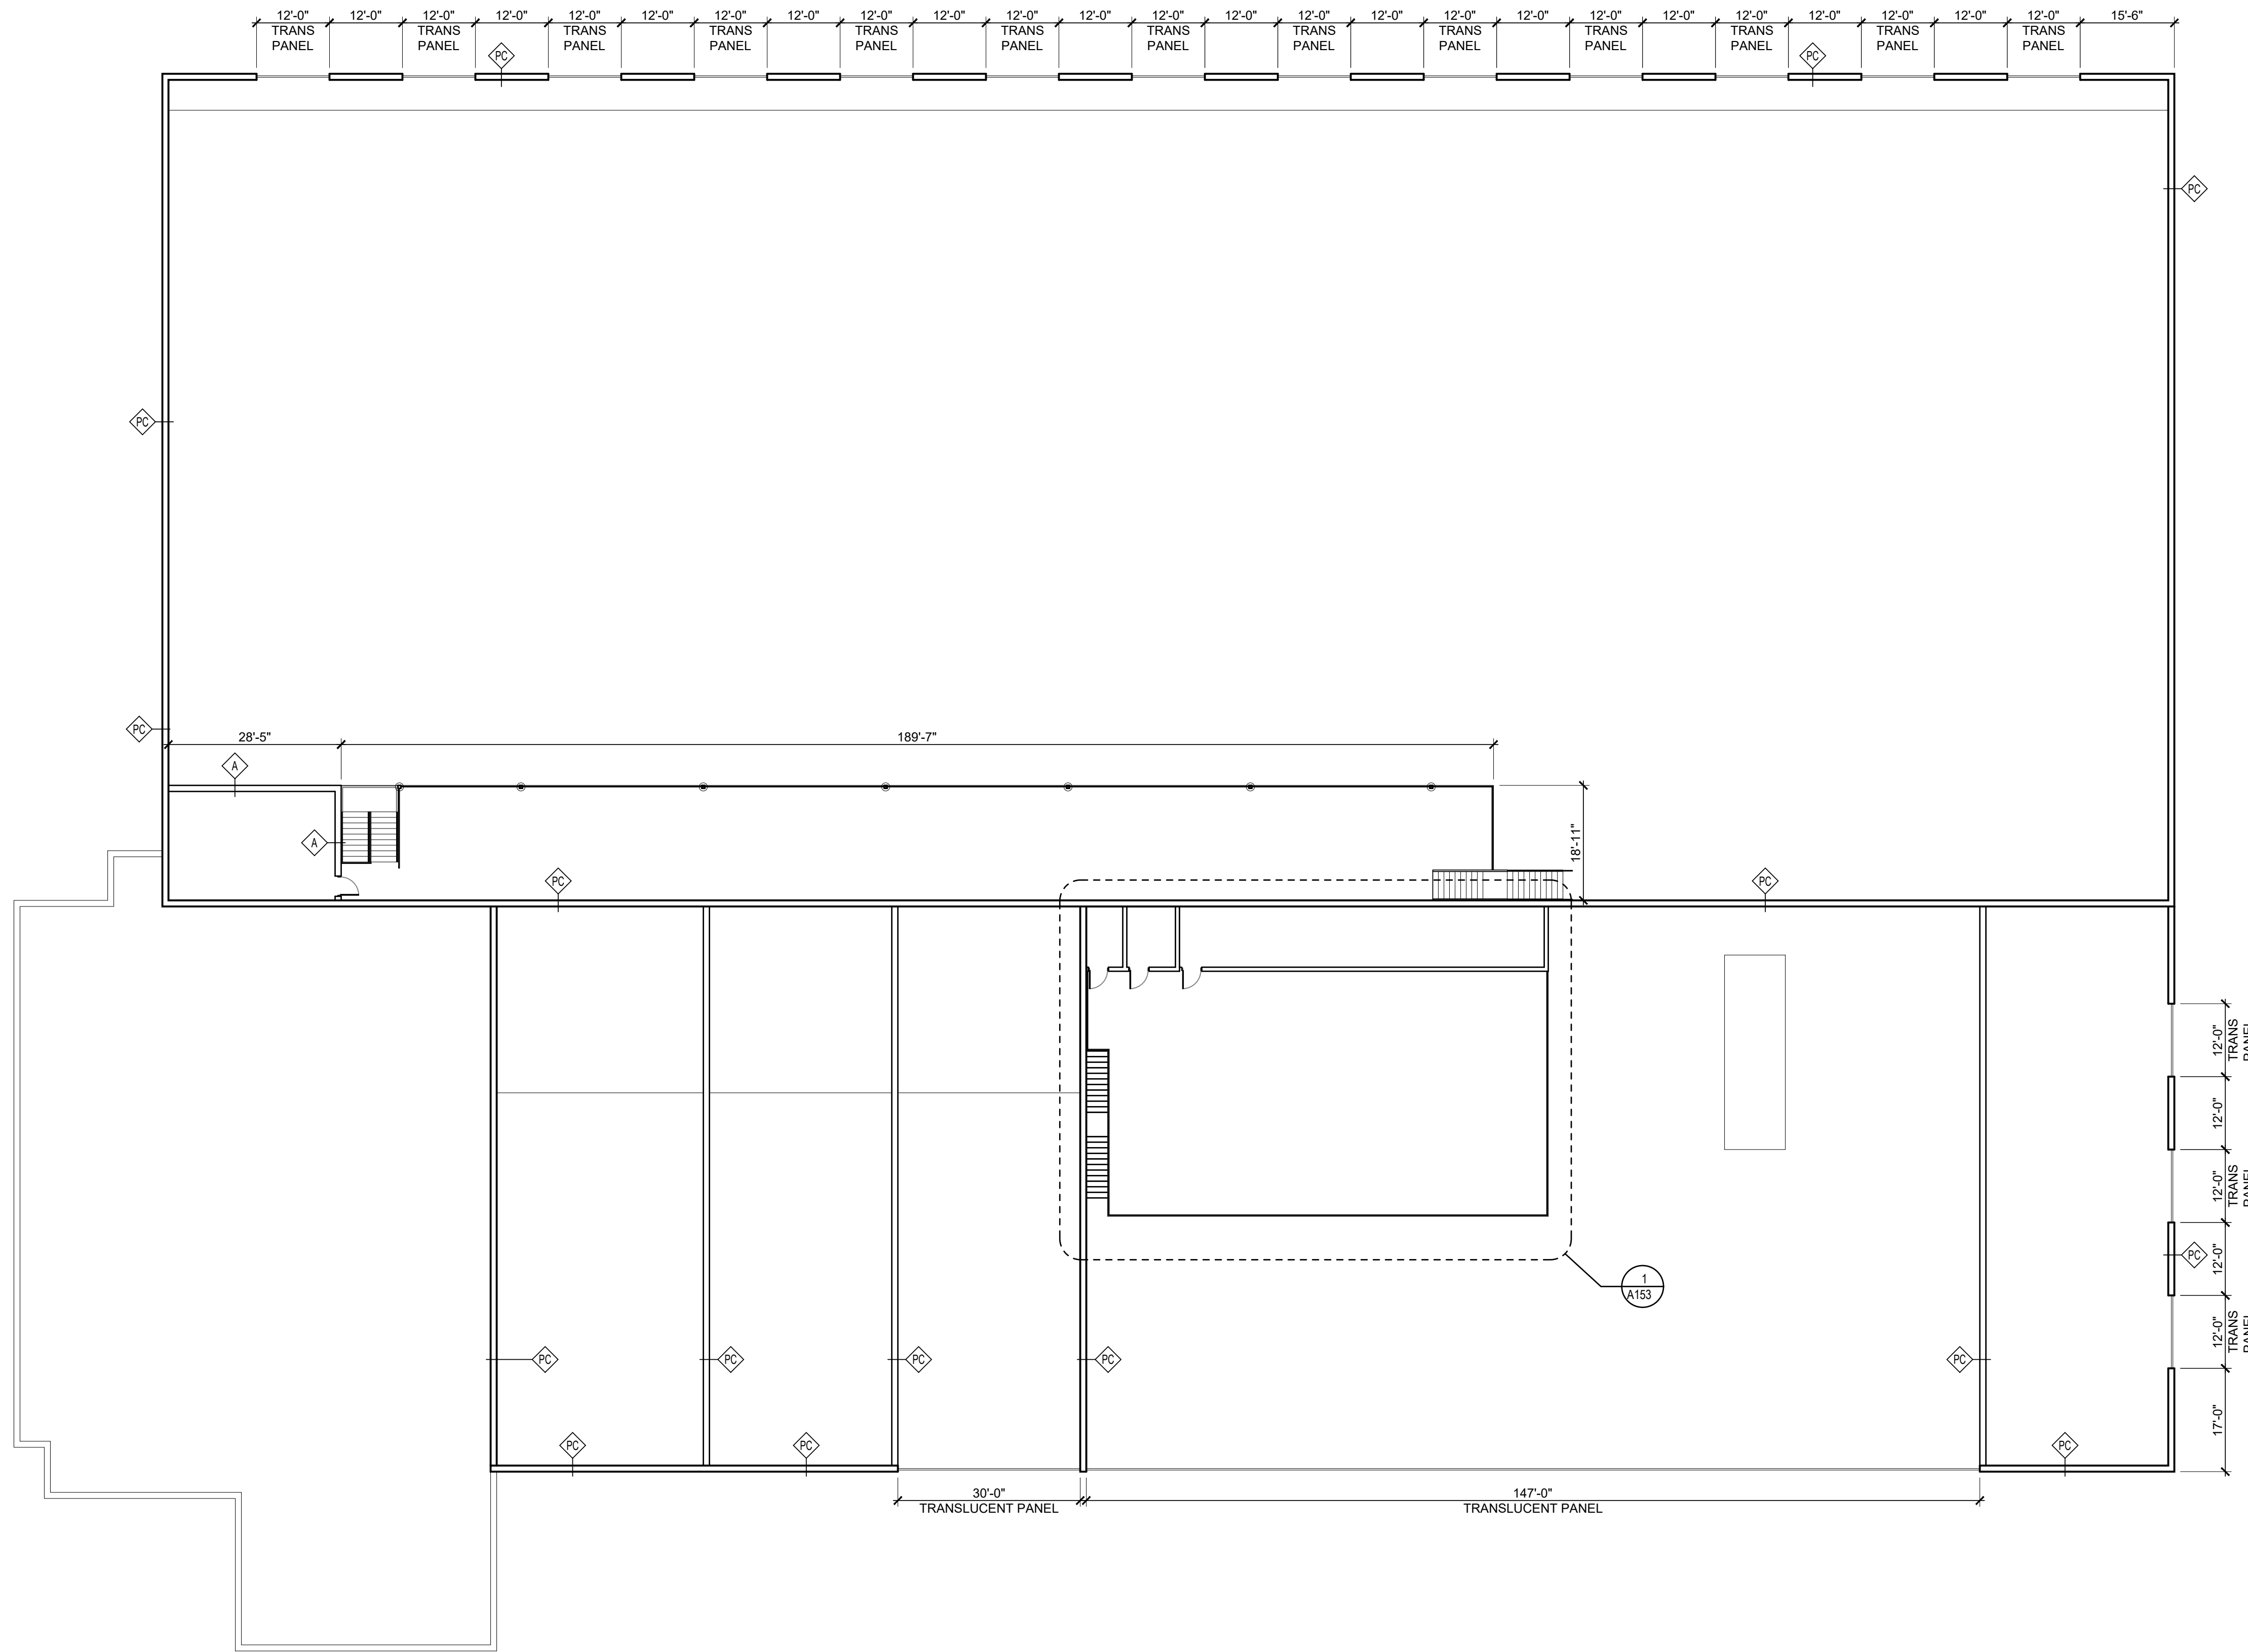

1 MEZZANINE PLAN
 1/16" = 1'

WALL TYPES

- A** 12" CONCRETE MASONRY UNIT - SEE ROOM FINISH SCHEDULE FOR FINISH
- B** 8" CONCRETE MASONRY UNIT - SEE ROOM FINISH SCHEDULE FOR FINISH
- C** GYP BOARD AND STEEL STUD FRAMED WALL
 - 5/8" GYP BOARD
 - STEEL STUD FRAMING AS NEEDED PER DIMENSIONED
 - THICKNESS SHOWN ON PLAN (+/-)
 - 5/8" GYP BOARD
 - ALL WALLS TO DECK U.N.O. PROVIDE SOUND BATT INSULATION @ ALL OFFICE, RESTROOM, AND PUBLIC AREA WALLS SEE ROOM FINISH SCHEDULE FOR FINISH INFO.
- PC** PRECAST CONCRETE WALL PANEL

CONSULTANTS

NOTES

**CITY OF RAMSEY
 PUBLIC WORKS FACILITY**
 JASPAR STREET NW
 RAMSEY, MN, 55303

PROJECT NUMBER	XX-XX
DATE OF ISSUE	XXX XX, XXXX
DRAWN BY	XXX
CHECKED BY	ANC
REVISIONS	

CERTIFICATION:
 I HEREBY CERTIFY THAT THIS PLAN, SPECIFICATION, OR REPORT WAS PREPARED BY ME OR UNDER MY DIRECT SUPERVISION AND THAT I AM A DULY LICENSED ARCHITECT UNDER THE LAWS OF THE STATE OF MINNESOTA.


SIGNATURE _____
 DATE _____
 LICENSE # _____
 SHEET NAME _____

ENLARGED FLOOR PLAN


A151

WALL TYPES

- A** 12" CONCRETE MASONRY UNIT - SEE ROOM FINISH SCHEDULE FOR FINISH
- B** 8" CONCRETE MASONRY UNIT - SEE ROOM FINISH SCHEDULE FOR FINISH
- C** GYP BOARD AND STEEL STUD FRAMED WALL
 - 5/8" GYP BOARD
 - STEEL STUD FRAMING AS NEEDED PER DIMENSIONED
 - THICKNESS SHOWN ON PLAN (+/-)
 - 5/8" GYP BOARD
 - ALL WALLS TO DECK U.N.O.
 - PROVIDE SOUND BATT INSULATION @ ALL OFFICE, RESTROOM, AND PUBLIC AREA WALLS. SEE ROOM FINISH SCHEDULE FOR FINISH INFO.
- PC** PRECAST CONCRETE WALL PANEL

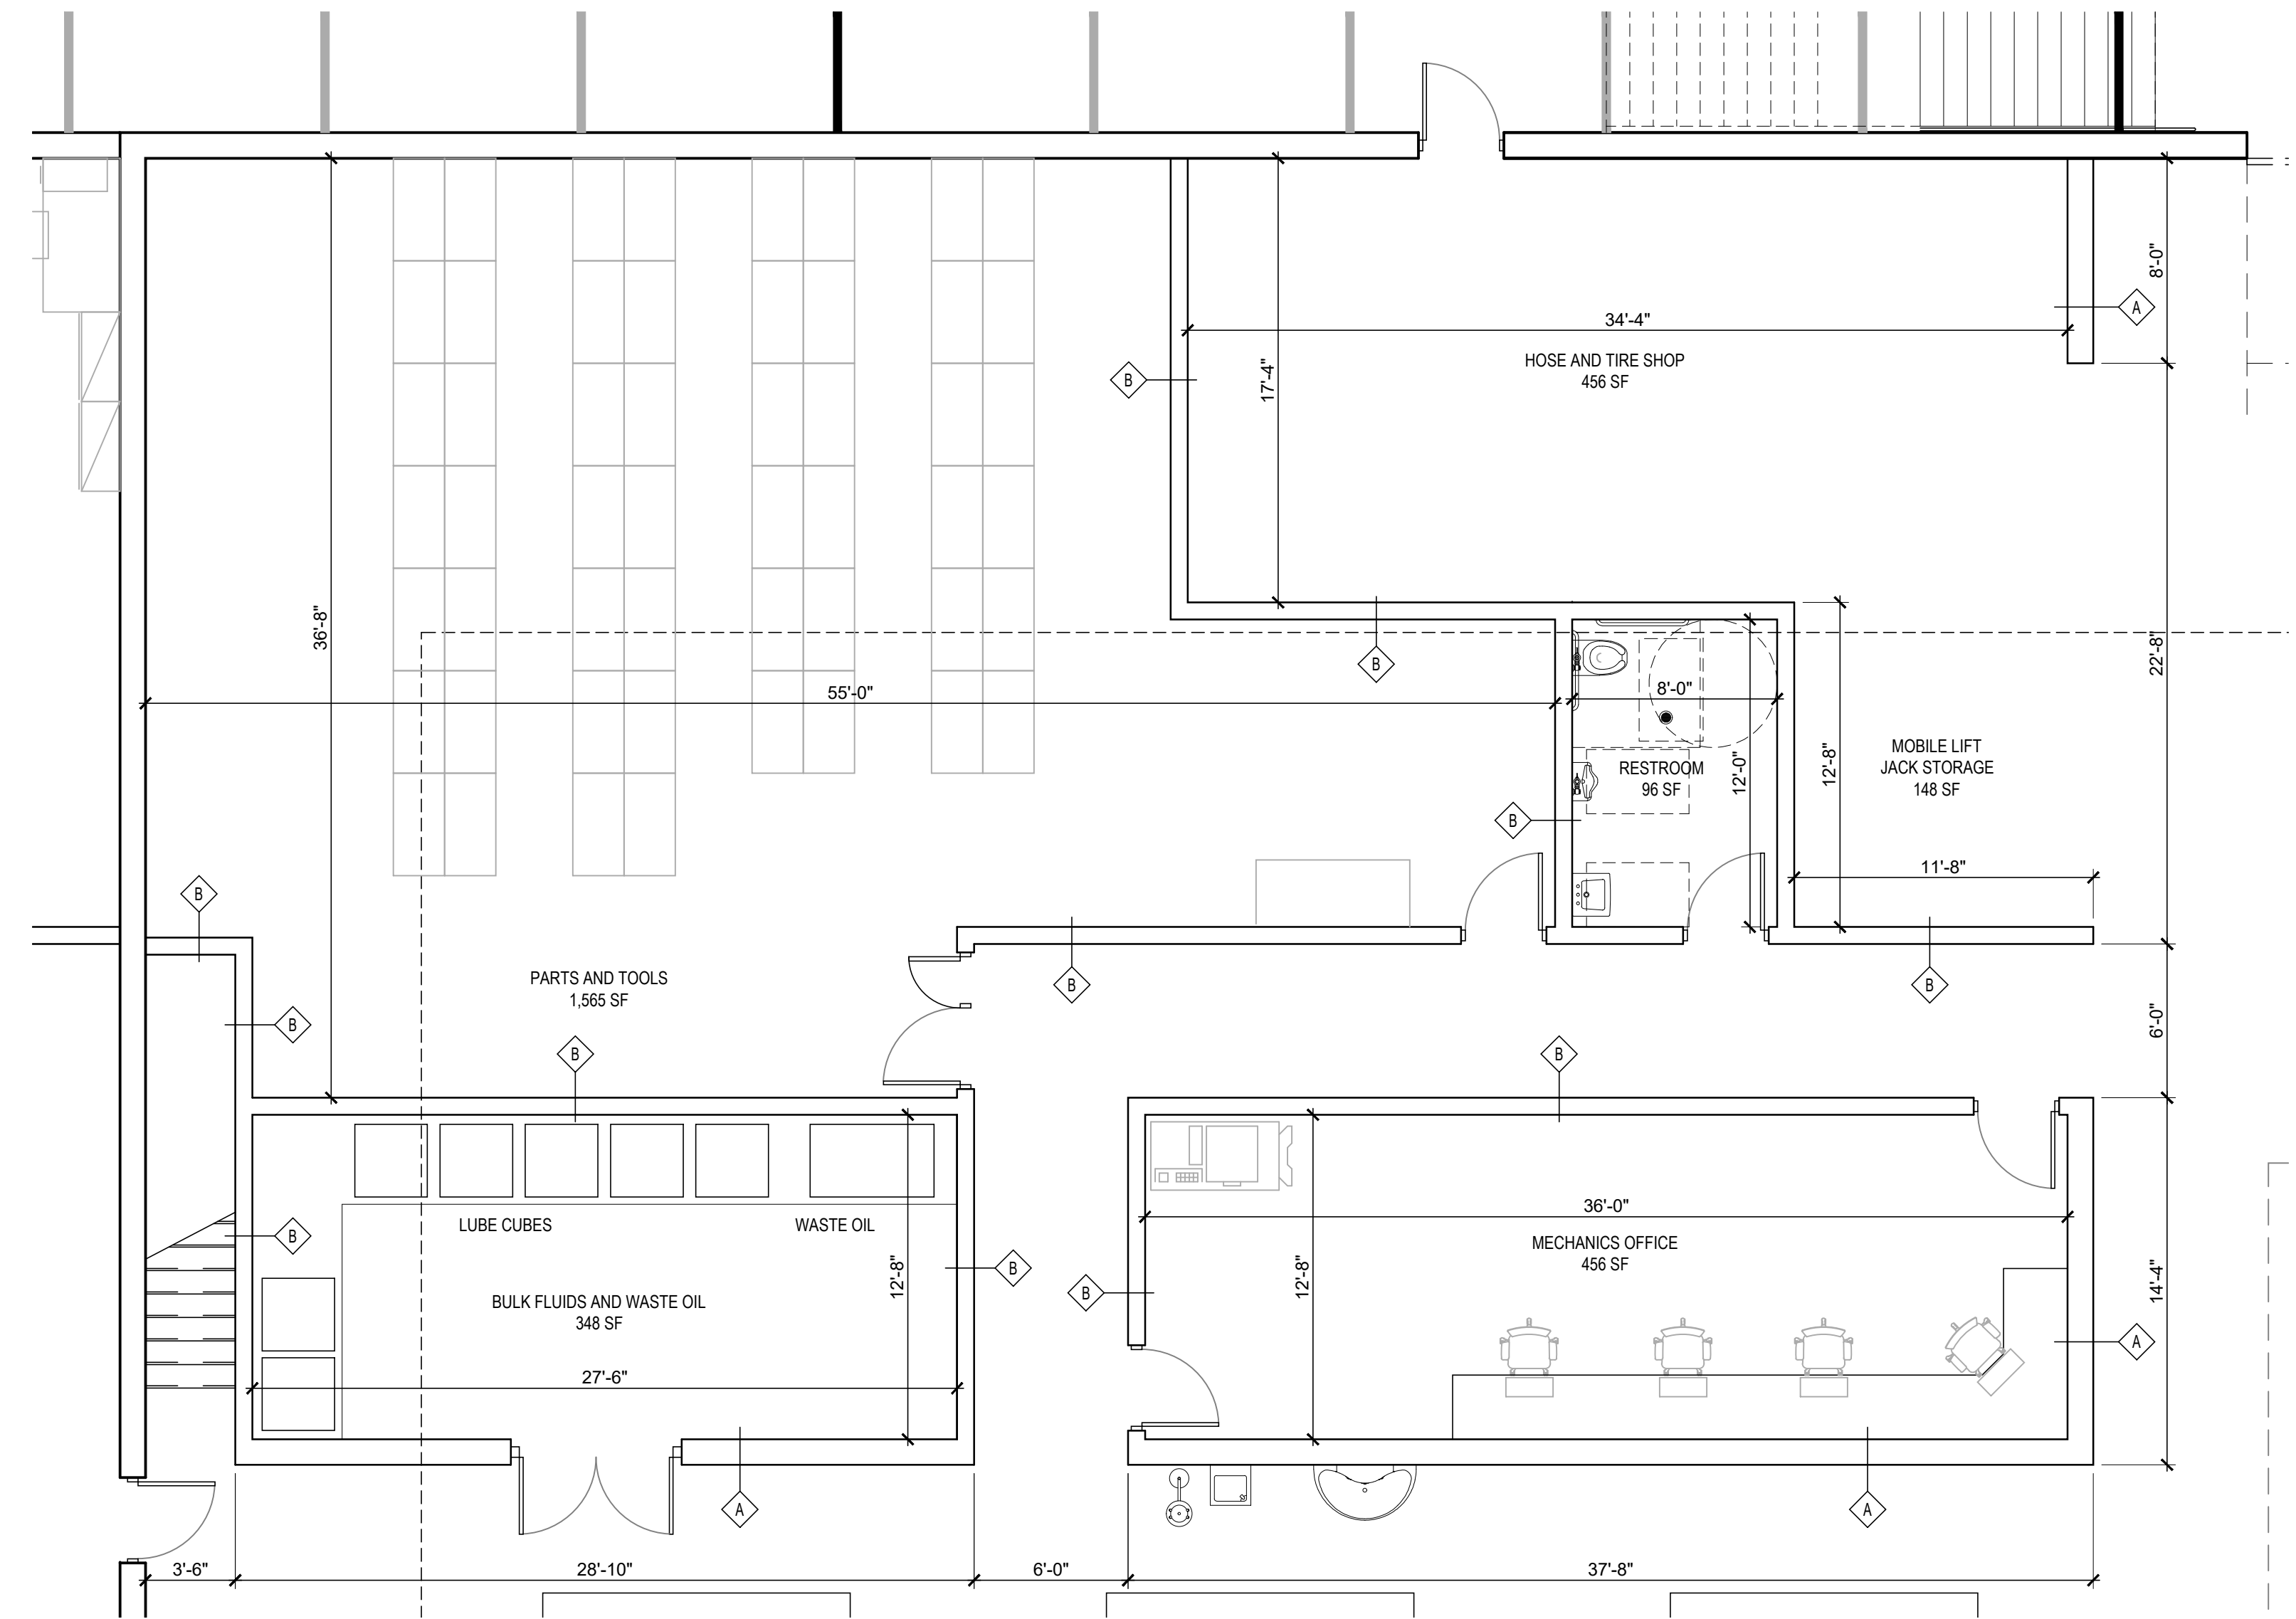

1 ENLARGED MECHANIC'S OFFICE
 1/4" = 1'-0"

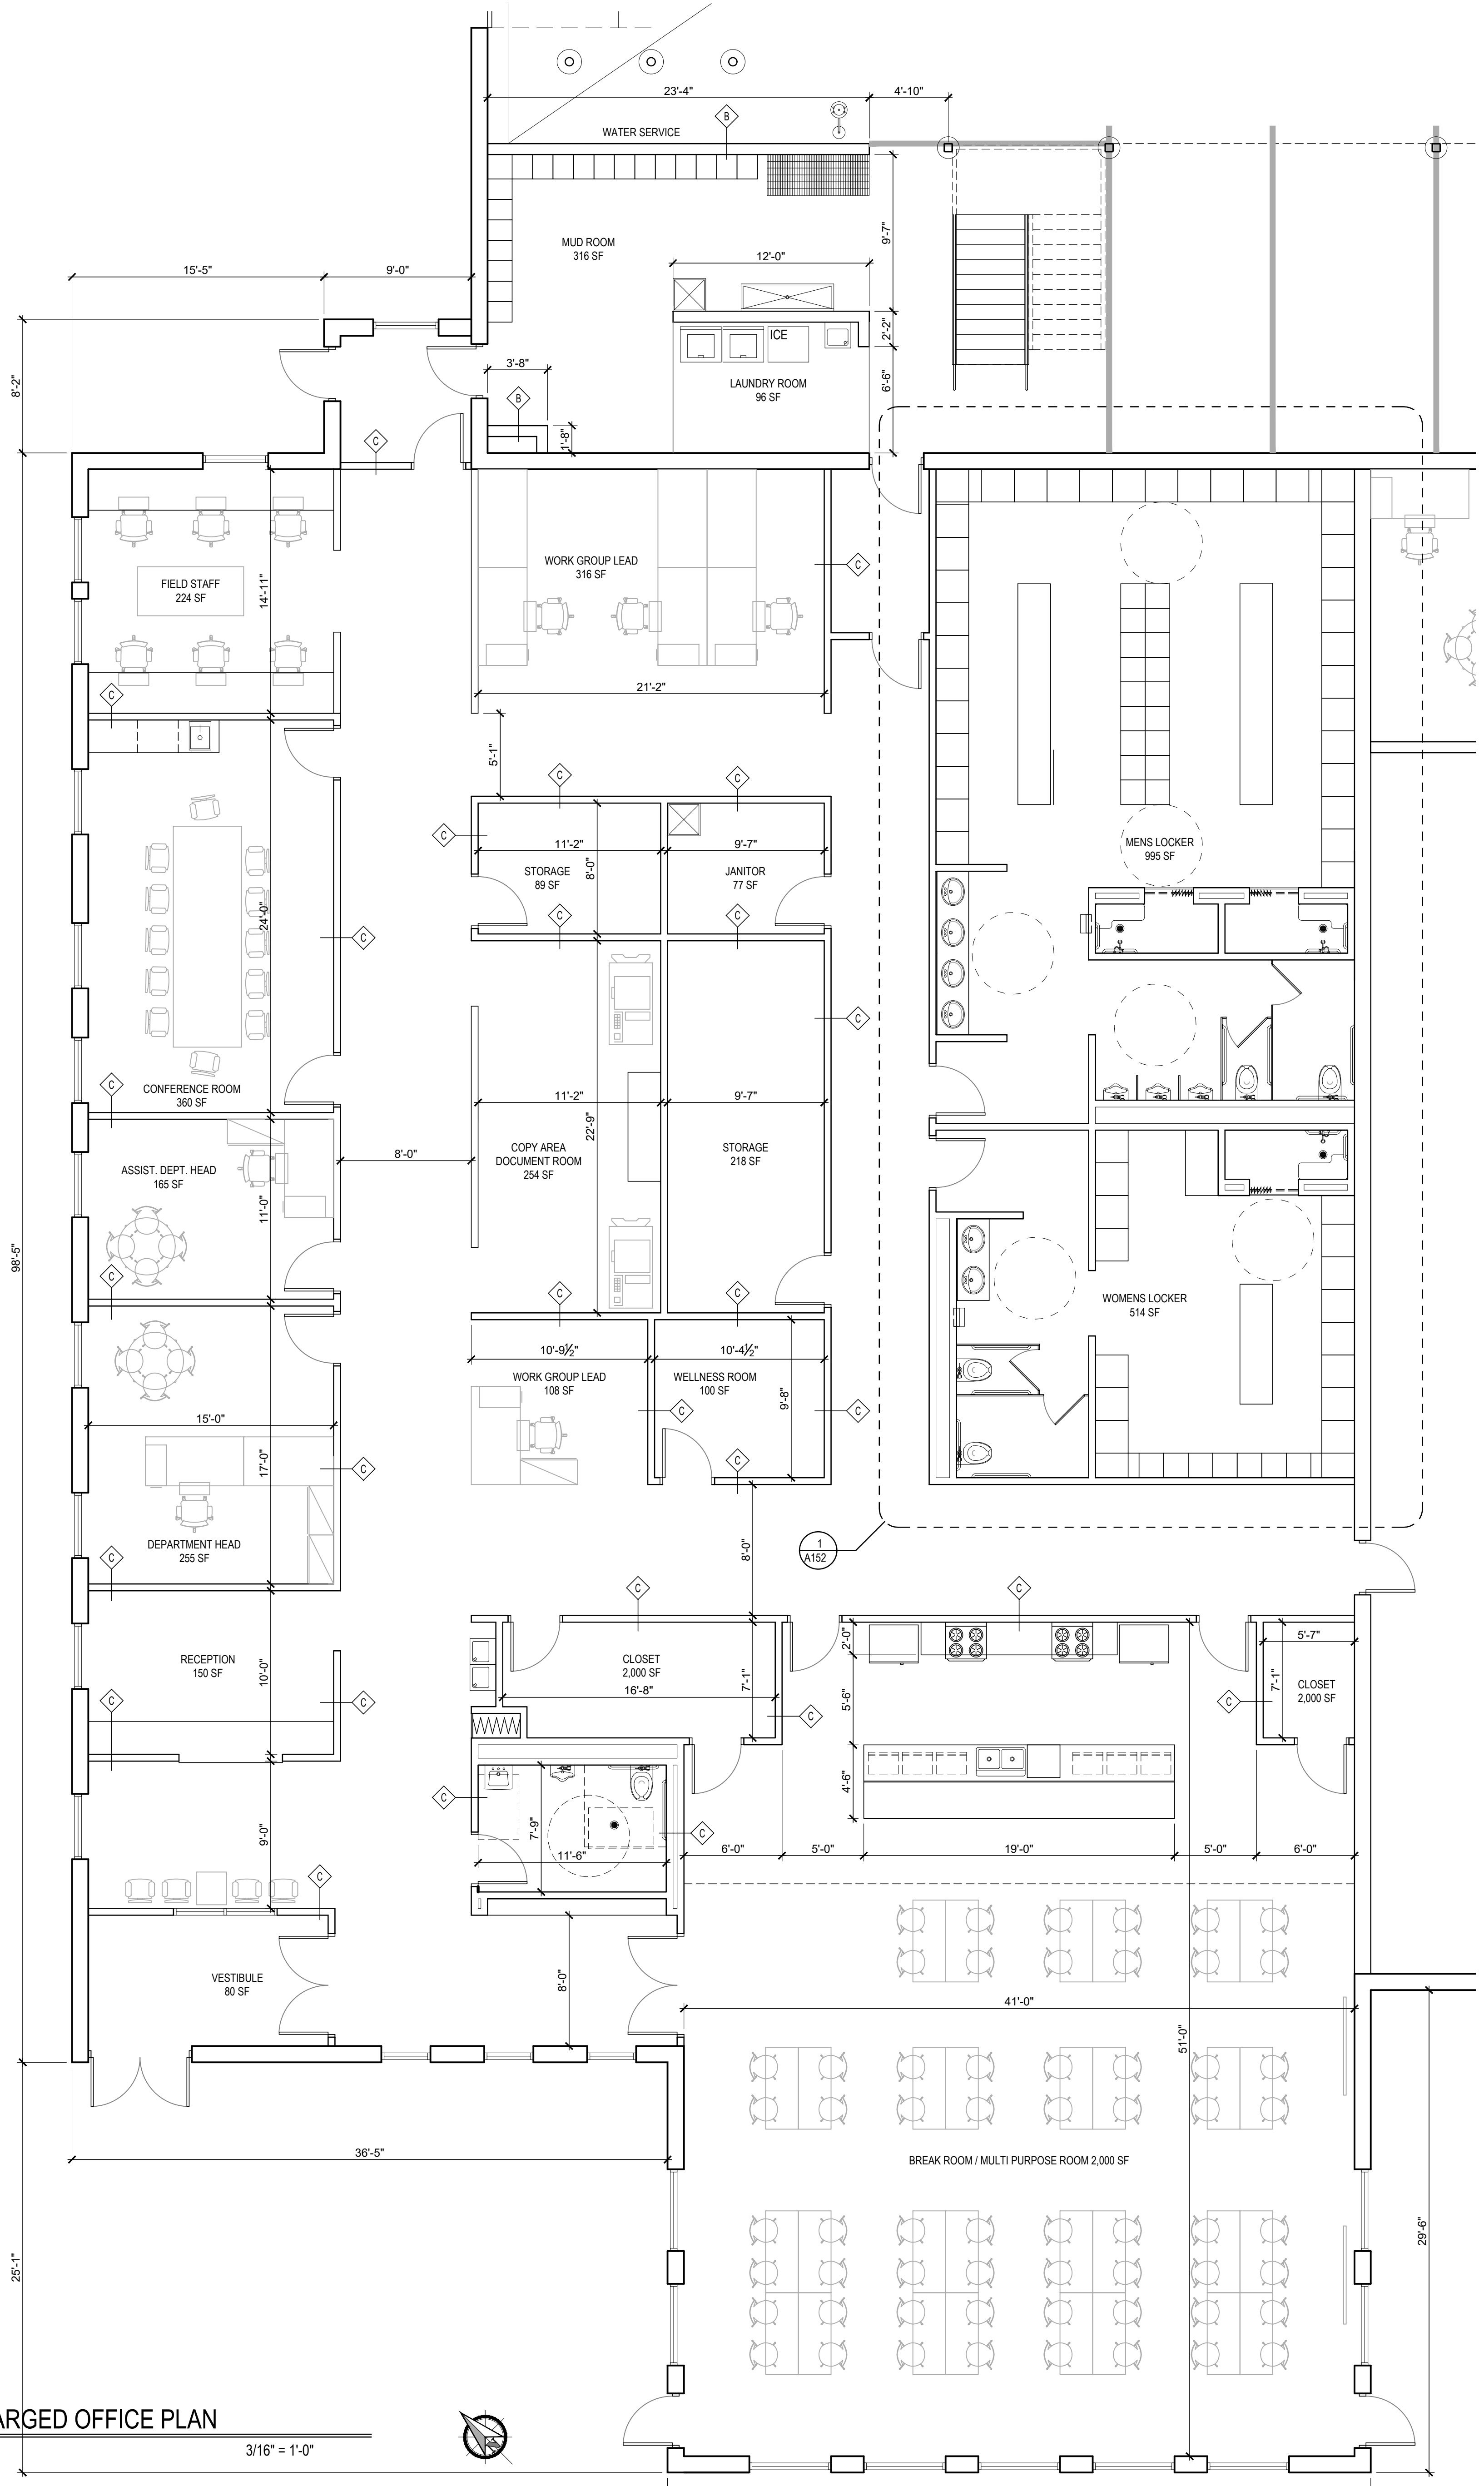

2 ENLARGED OFFICE PLAN
 3/16" = 1'-0"

CONSULTANTS

NOTES

CITY OF RAMSEY
PUBLIC WORKS FACILITY
 JASPAR STREET NW
 RAMSEY, MN, 55303

PROJECT NUMBER: XX-XX

DATE OF ISSUE: XXX XX, XXXX

DRAWN BY: XXX

CHECKED BY: ANC

REVISIONS

CERTIFICATION:
 I HEREBY CERTIFY THAT THIS PLAN, SPECIFICATION, OR REPORT WAS PREPARED BY ME OR UNDER MY DIRECT SUPERVISION AND THAT I AM A DULY LICENSED ARCHITECT UNDER THE LAWS OF THE STATE OF MINNESOTA.

SIGNATURE _____

DATE _____


LICENSE # _____

SHEET NAME

**ENLARGED
 FLOOR PLAN**

SHEET NO.

A152

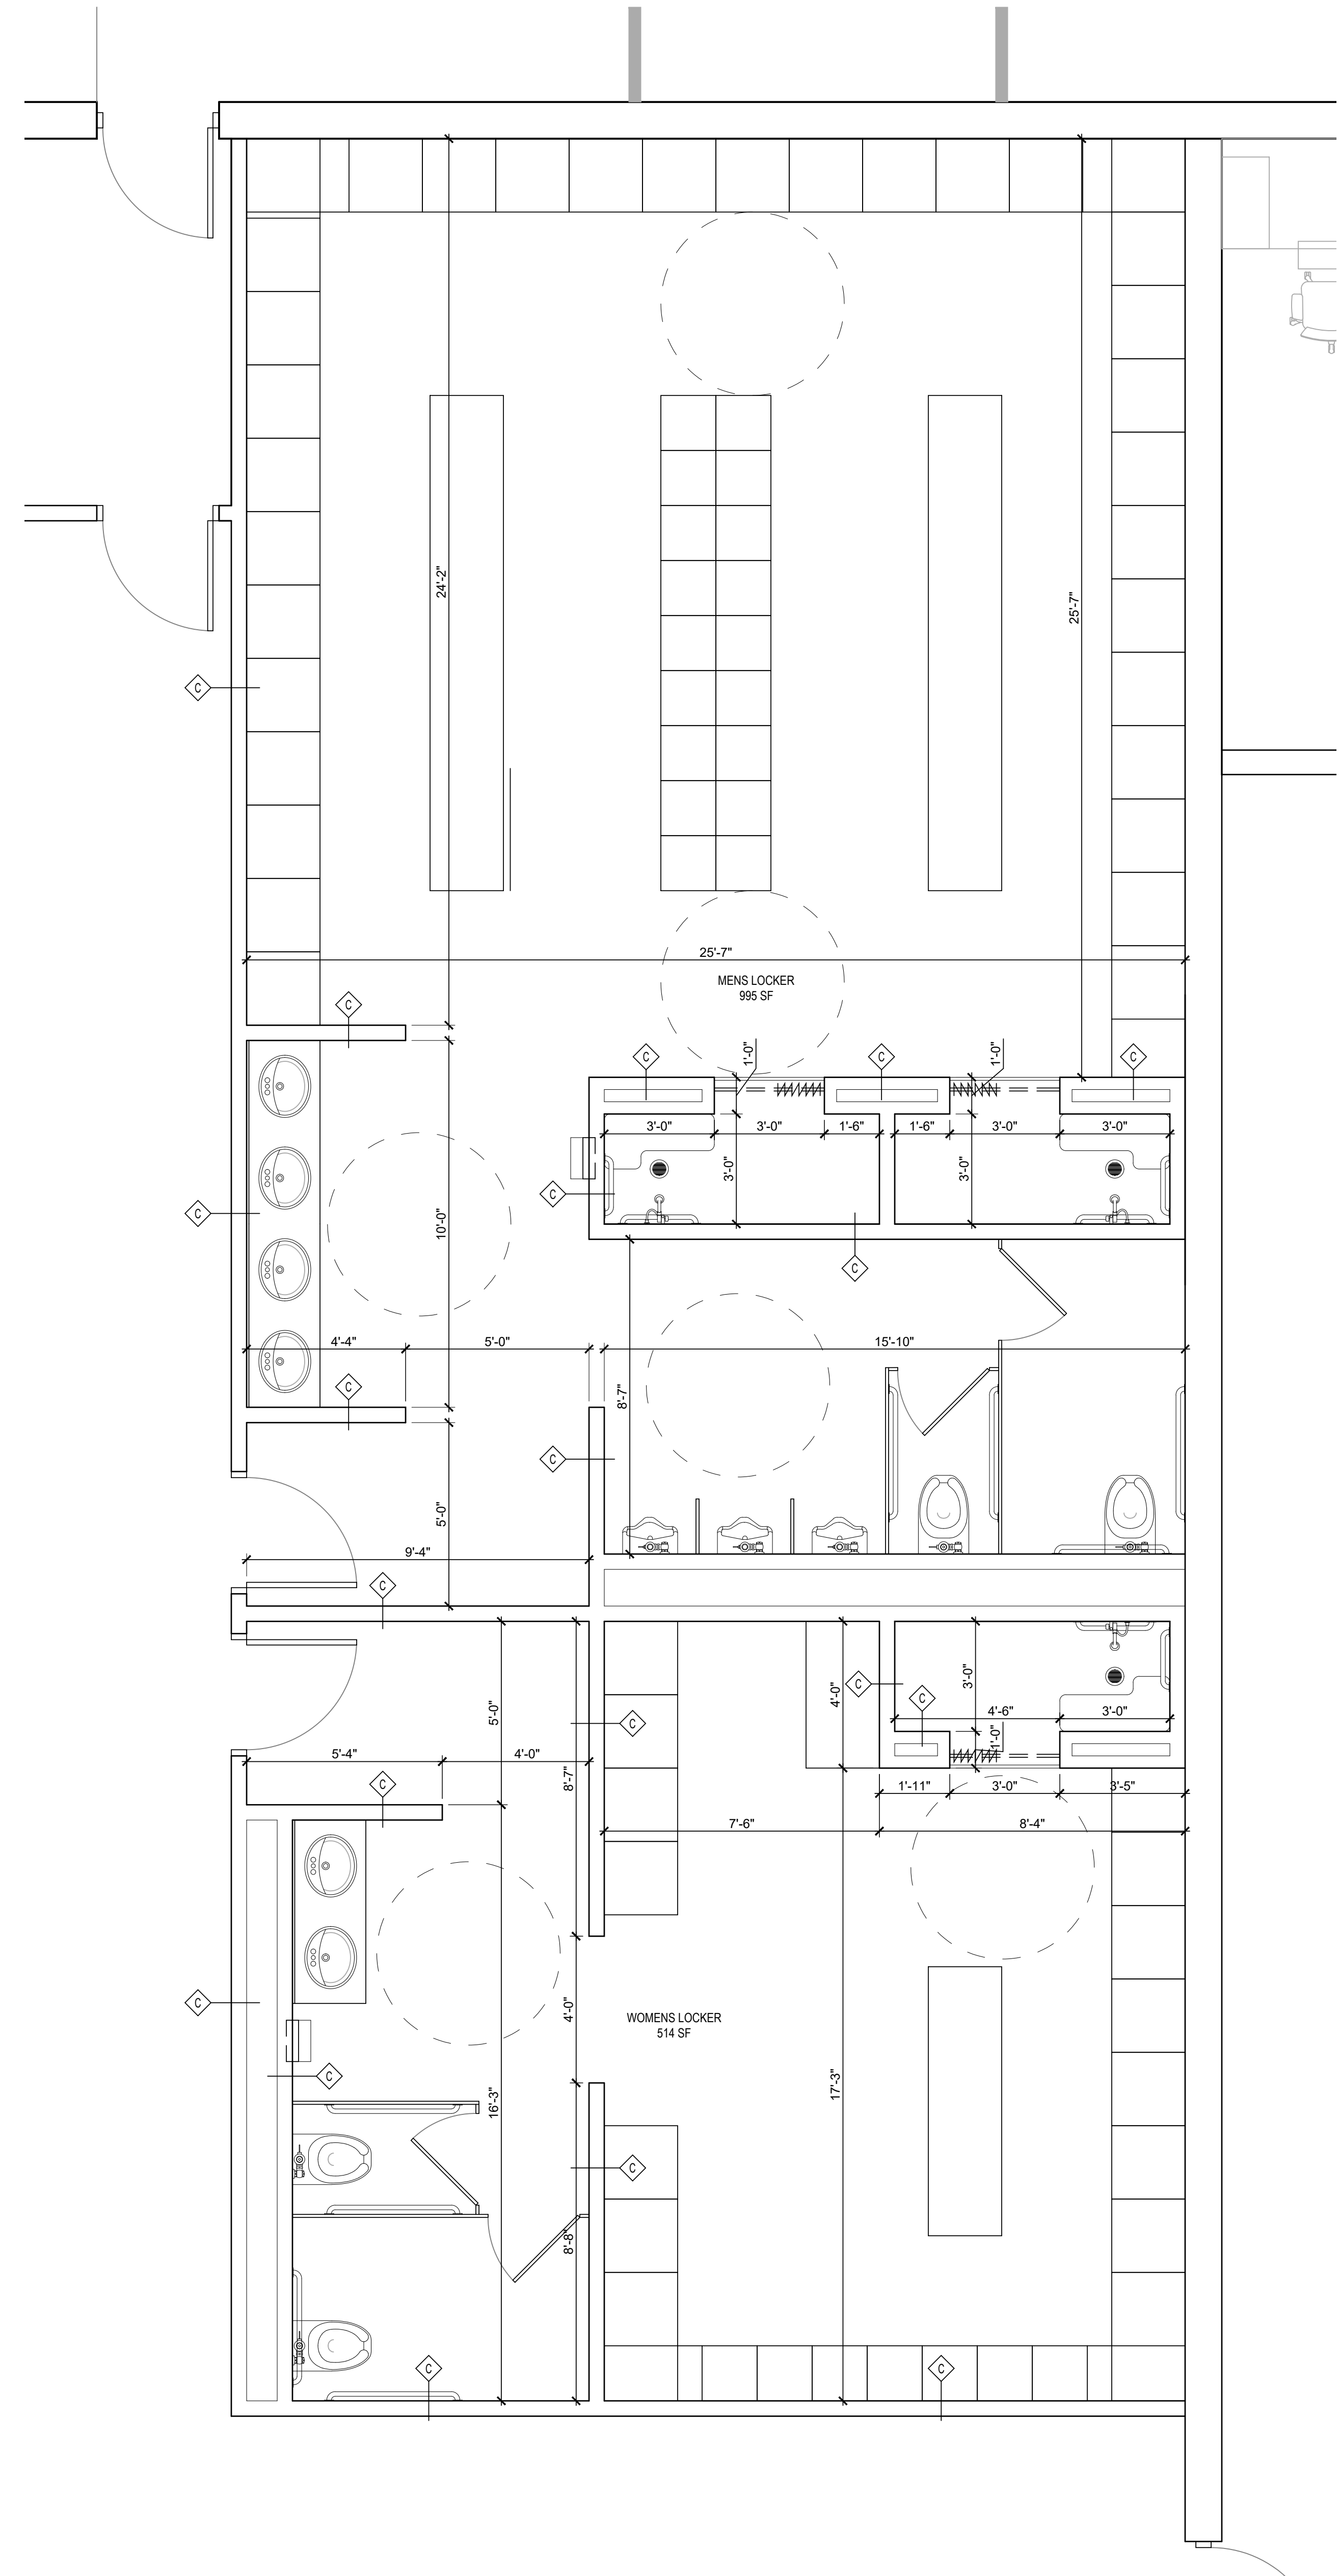


WALL TYPES

- A** 12" CONCRETE MASONRY UNIT - SEE ROOM FINISH SCHEDULE FOR FINISH
- B** 8" CONCRETE MASONRY UNIT - SEE ROOM FINISH SCHEDULE FOR FINISH
- C** GYP BOARD AND STEEL STUD FRAMED WALL
 - 5/8" GYP BOARD
 - STEEL STUD FRAMING AS NEEDED PER DIMENSIONED
 - THICKNESS SHOWN ON PLAN (+/-)
 - 5/8" GYP BOARD
 - ALL WALLS TO DECK U.N.O.
 - PROVIDE SOUND BATT INSULATION @ ALL OFFICE, RESTROOM, AND PUBLIC AREA WALLS
 - SEE ROOM FINISH SCHEDULE FOR FINISH INFO.
- PC** PRECAST CONCRETE WALL PANEL


1 ENLARGED LOCKER ROOM PLAN
 3/8" = 1'-0"

WALL TYPES

- A** 12" CONCRETE MASONRY UNIT -
SEE ROOM FINISH SCHEDULE
FOR FINISH
- B** 8" CONCRETE MASONRY UNIT -
SEE ROOM FINISH SCHEDULE
FOR FINISH
- C** GYP BOARD AND STEEL STUD
FRAMED WALL
 - 5/8" GYP BOARD
 - STEEL STUD FRAMING AS NEEDED PER DIMENSIONED
 - THICKNESS SHOWN ON PLAN (+/-)
 - 5/8" GYP BOARD
 - ALL WALLS TO DECK U.N.O.
 - PROVIDE SOUND BATT INSULATION @ ALL OFFICE,
RESTROOM, AND PUBLIC AREA WALLS
SEE ROOM FINISH SCHEDULE FOR FINISH INFO.
- PC** PRECAST CONCRETE WALL
PANEL

 

1 ENLARGED MEZZANINE PLAN
 MECHANICAL / ELECTRICAL ROOM 3/16" = 1'

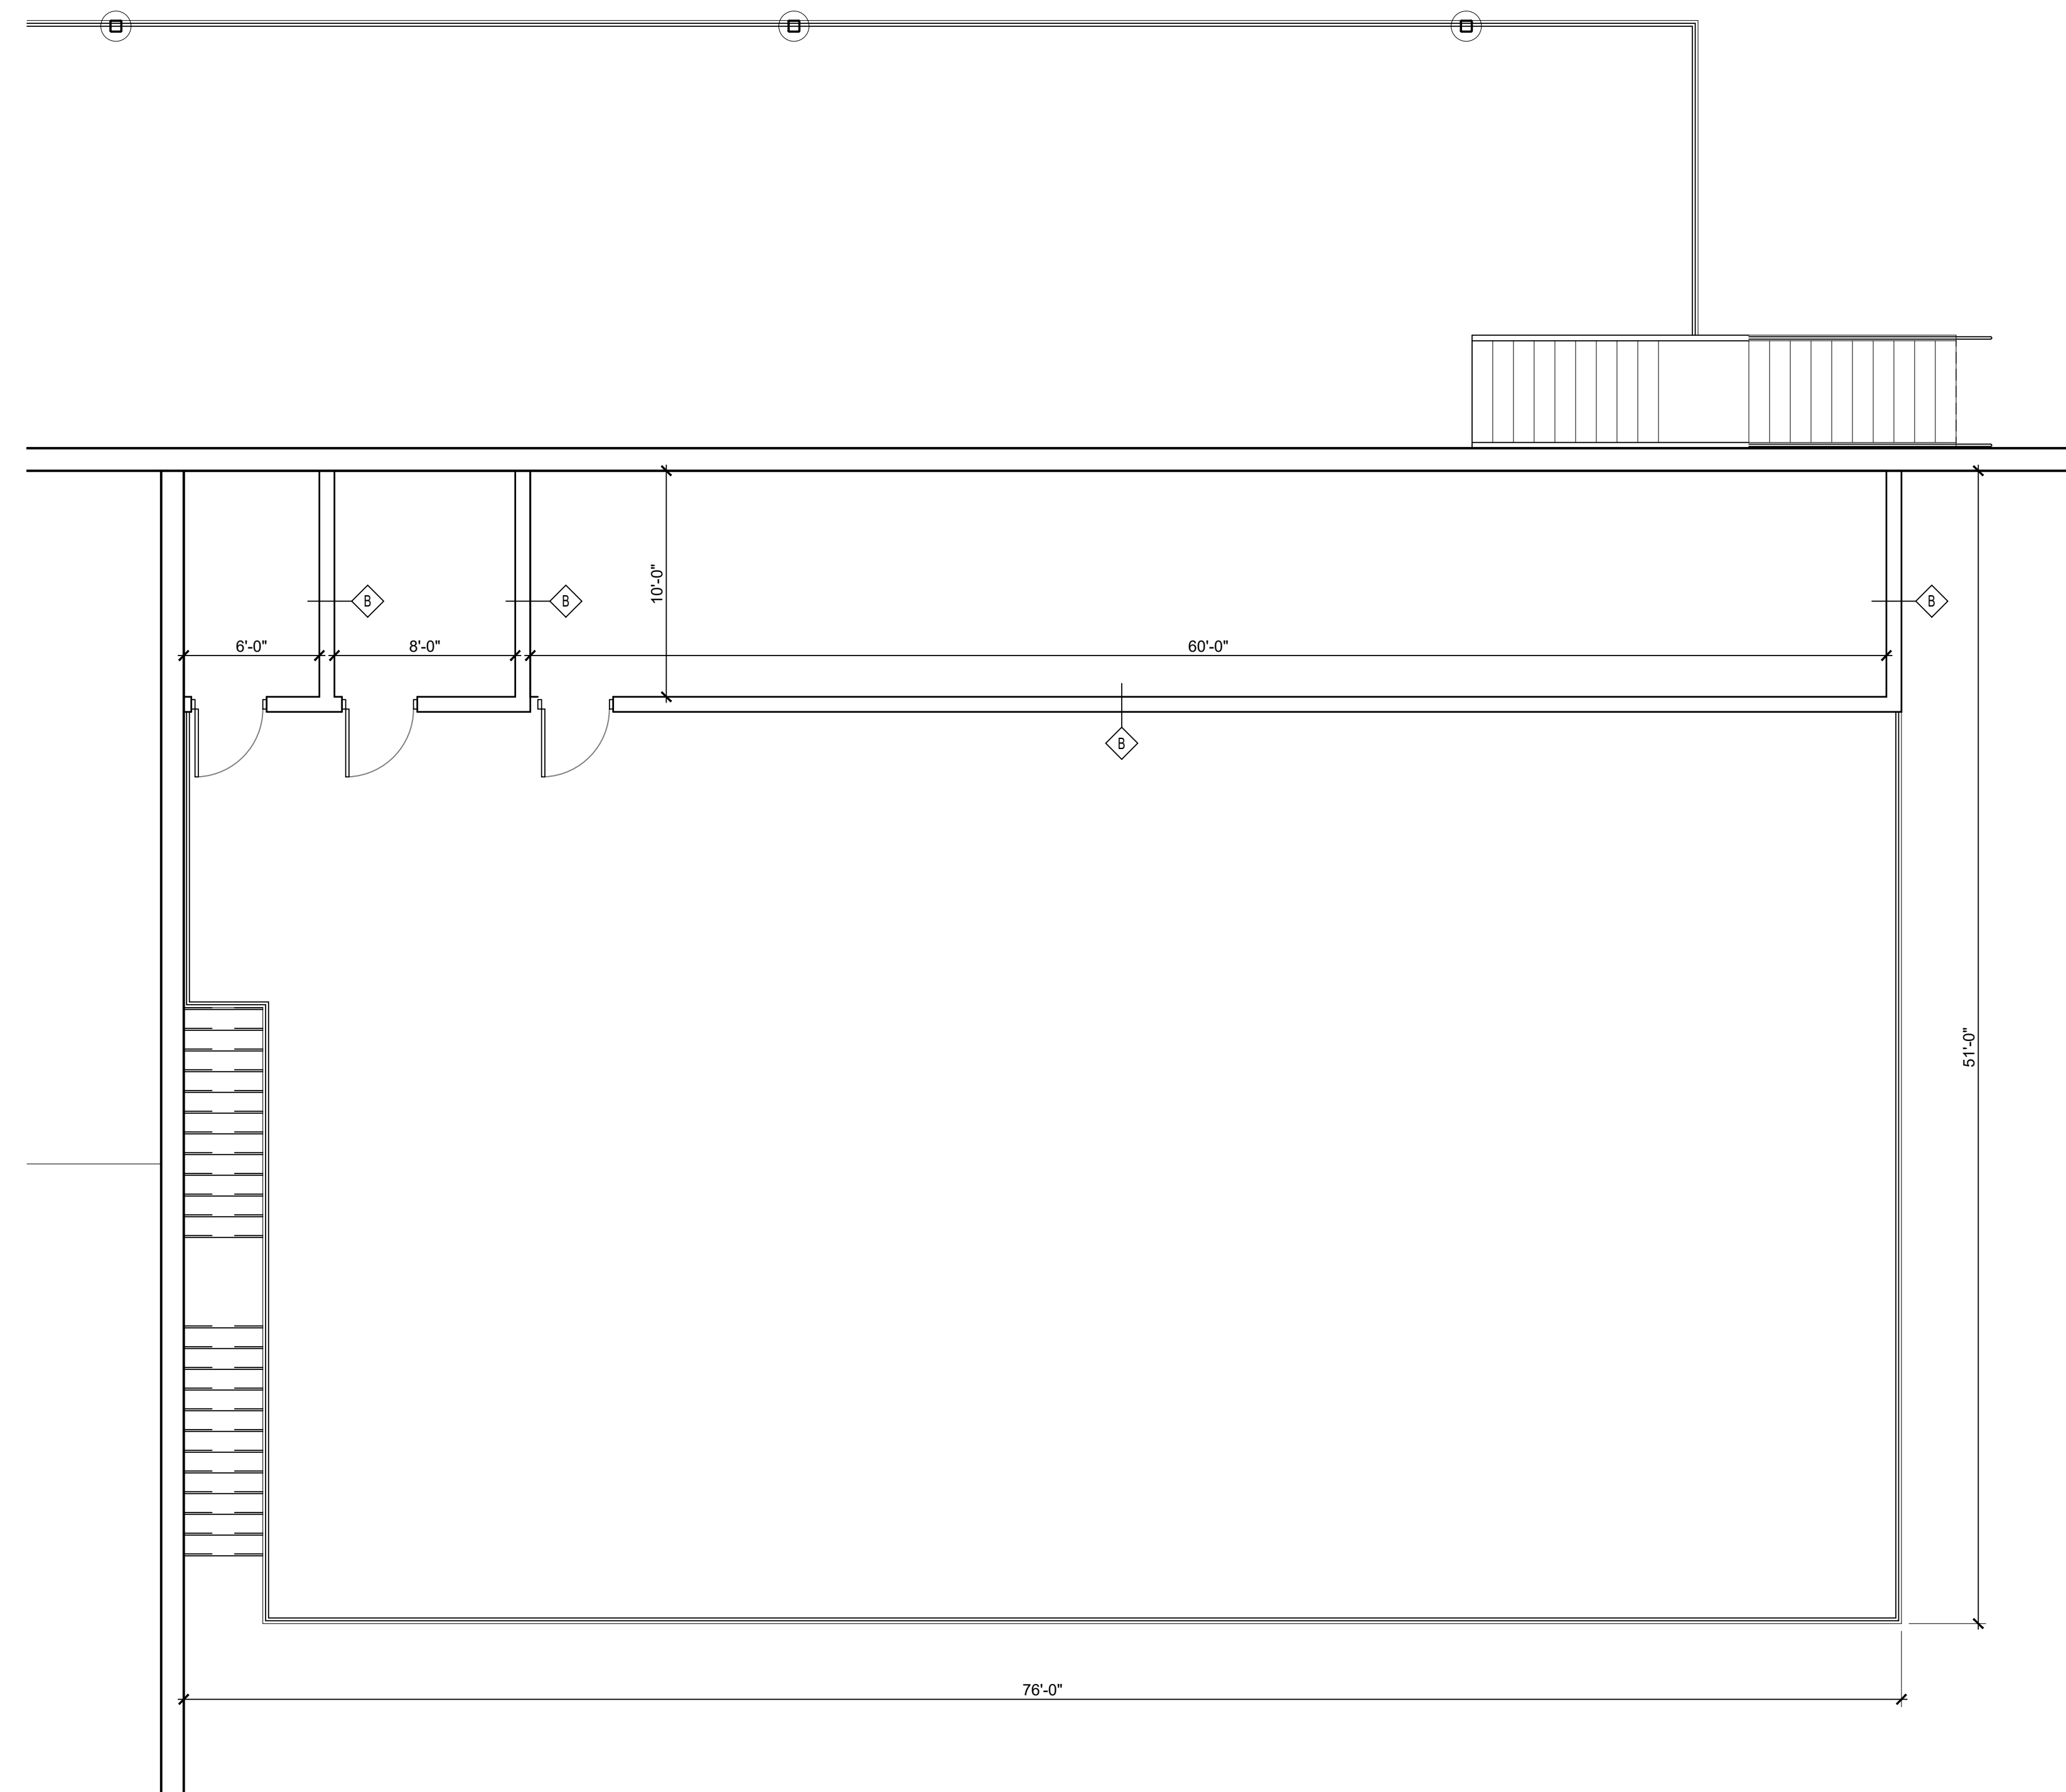

1 ENLARGED MEZZANINE PLAN
 MAINTENANCE AREA 3/16" = 1'

CONSULTANTS

NOTES

CITY OF RAMSEY
PUBLIC WORKS FACILITY
 JASPAR STREET NW
 RAMSEY, MN, 55303

PROJECT NUMBER: XX-XX

DATE OF ISSUE: XXX XX, XXXX

DRAWN BY: XXX

CHECKED BY: ANC

REVISIONS

CERTIFICATION:
 I HEREBY CERTIFY THAT THIS PLAN, SPECIFICATION, OR
 REPORT WAS PREPARED BY ME OR UNDER MY DIRECT
 SUPERVISION AND THAT I AM A DULY LICENSED
 ARCHITECT UNDER THE LAWS OF THE STATE OF
 MINNESOTA.

SIGNATURE

DATE

LICENSE #

SHEET NAME

**ENLARGED
 PLANS**

SHEET NO.

A153

CONSULTANTS:

NOTES:

CITY OF RAMSEY
PUBLIC WORKS FACILITY
 JASPAR STREET NW
 RAMSEY, MN, 55303

PROJECT NUMBER: XX-XX

DATE OF ISSUE: XXX XX, XXXX

DRAWN BY: XXX

CHECKED BY: ANC

REVISIONS:

CERTIFICATION:
 I HEREBY CERTIFY THAT THIS PLAN, SPECIFICATION, OR REPORT WAS PREPARED BY ME OR UNDER MY DIRECT SUPERVISION AND THAT I AM A DULY LICENSED ARCHITECT UNDER THE LAWS OF THE STATE OF MINNESOTA.

SIGNATURE _____

DATE _____


LICENSE # _____

SHEET NAME:


BUILDING SECTIONS

SHEET NO:


A400

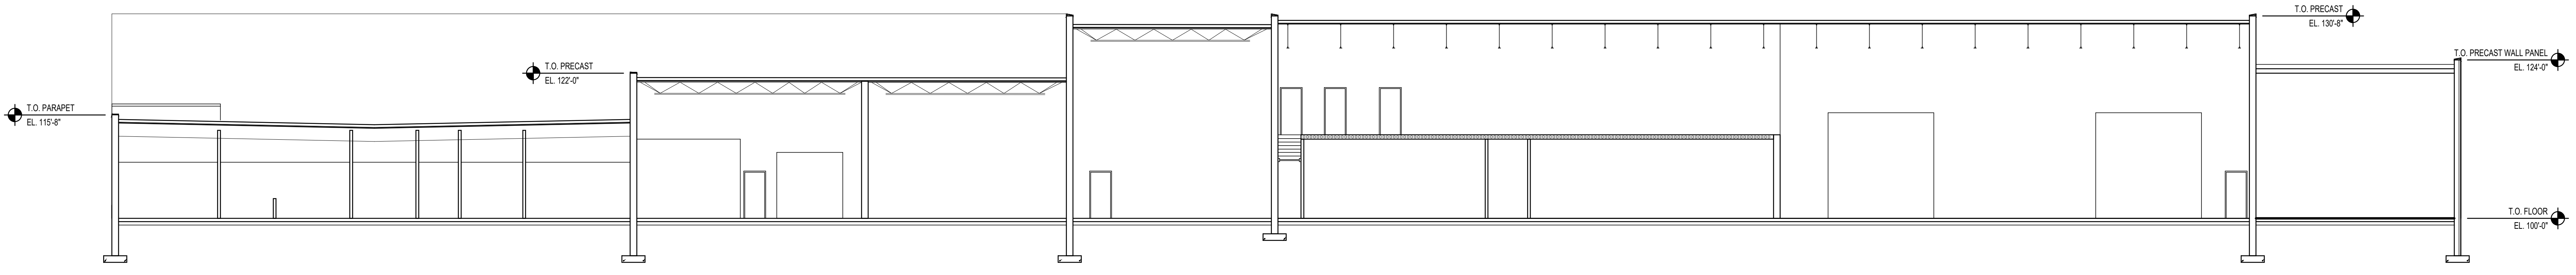

1 SECTION 1
 3/32" = 1'

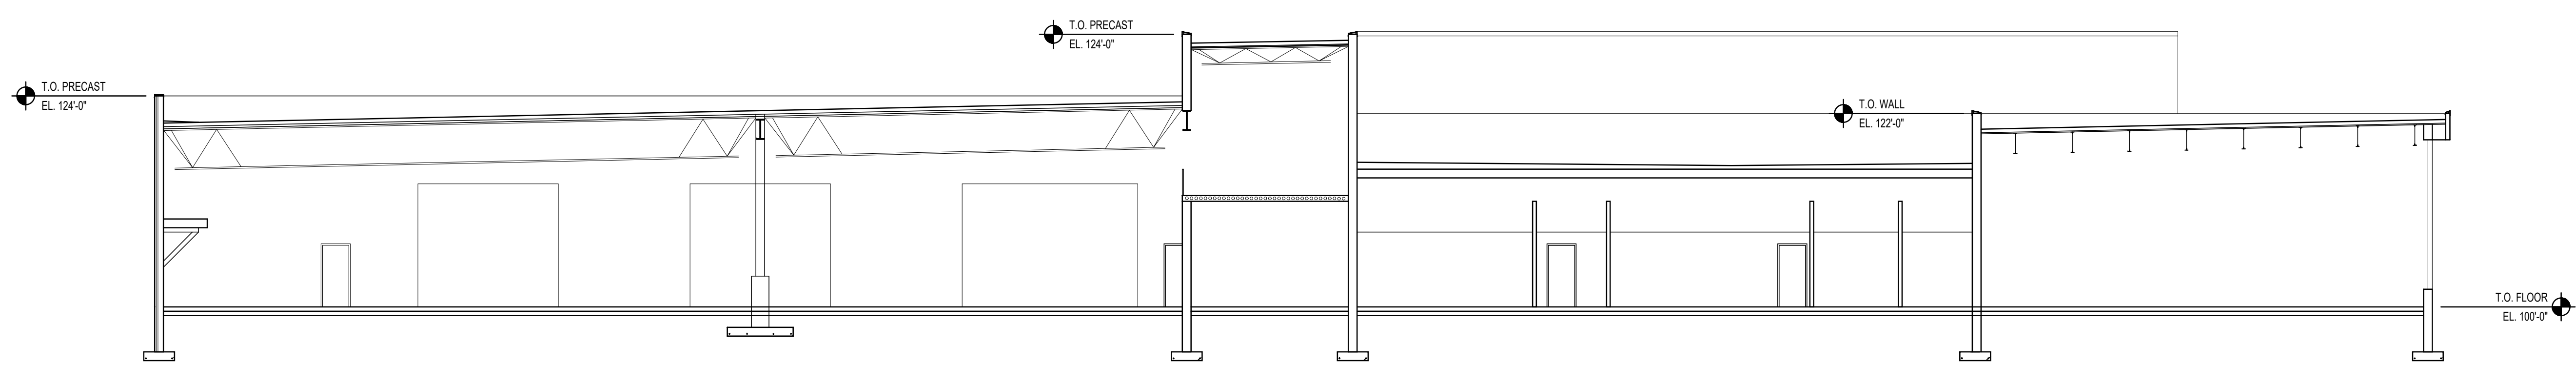

2 SECTION 2
 3/32" = 1'

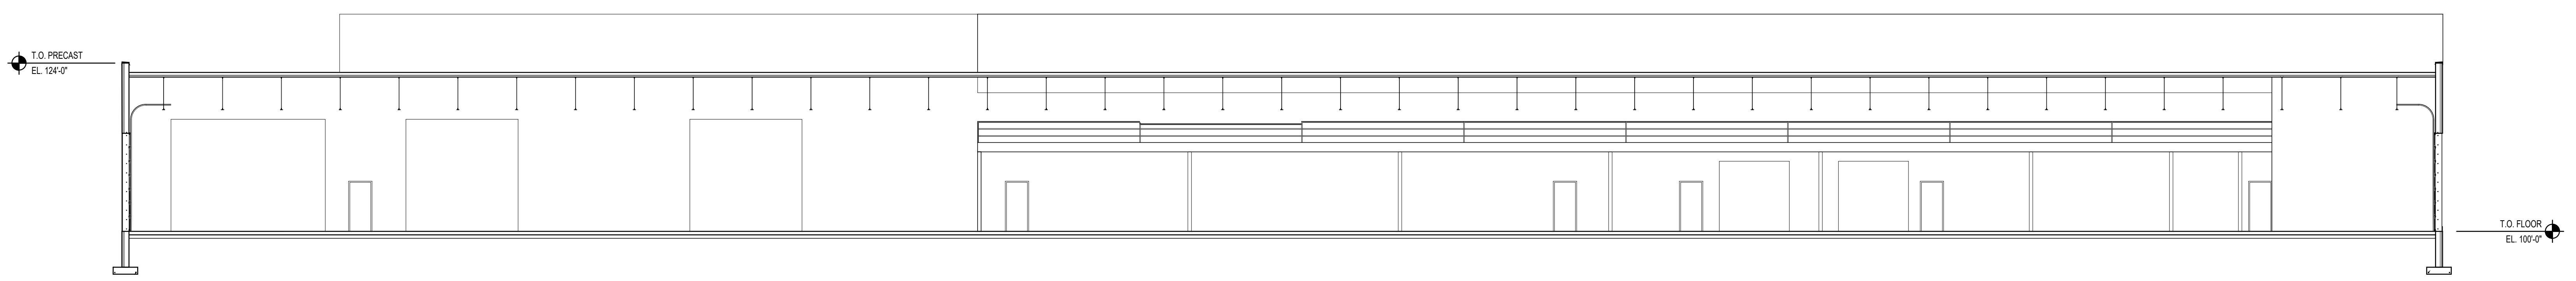

3 SECTION 3
 3/32" = 1'