

REVISIONS	BY
XXXXX	XX

SPECIAL NOTICE:
CROIX DESIGN AND DRAFTING, INC. ACCEPTS NO RESPONSIBILITY FOR ERRORS AND/OR OMISSIONS. THESE DRAWINGS ARE DESIGN CONCEPT ONLY. EVERY EFFORT HAS BEEN MADE DESIGNING TO THE LATEST CODES AND REGULATIONS. THE USER SHALL VERIFY ALL DIMENSIONS, MATERIALS, AND CONDITIONS WITH THE CONTRACTOR AND SUPPLIERS. ALL DETAILS AND DIMENSIONS ARE TO BE VERIFIED BY THE CONTRACTOR AND SUPPLIERS. NO ADJUSTMENTS REQUIRED DURING ACTUAL CONSTRUCTION. NO REPRESENTATION IS MADE OR IMPLIED FOR ACCURACY.

COPYRIGHT NOTICE, ALL RIGHTS RESERVED
THESE ARCHITECTURAL PLANS AND ALL RELATED WORKS ARE PROTECTED BY UNITED STATES COPYRIGHT LAWS, AND THAT NOT BE REPRODUCED OR TRANSMITTED IN ANY FORM OR BY ANY MEANS, WITH OR WITHOUT THE EXPRESS WRITTEN PERMISSION OF CROIX DESIGN AND DRAFTING, INC. CROIX DESIGN AND DRAFTING, INC.


DESIGN and DRAFTING BY:




ARCHITECTURAL DESIGN and DRAFTING SERVICE
HOME PLAN SERVICE • CUSTOM HOMES • REMODELING
PHONE: 763.757.5997 • ANDOVER, MINNESOTA
WWW.CROIXDESIGN.COM

BUILT BY:

DRAWN R.B.
CHECKED XX
DATE 04/03/2020
SCALE AS NOTED
CADD FILE # 20089
SHEET 1 OF 4

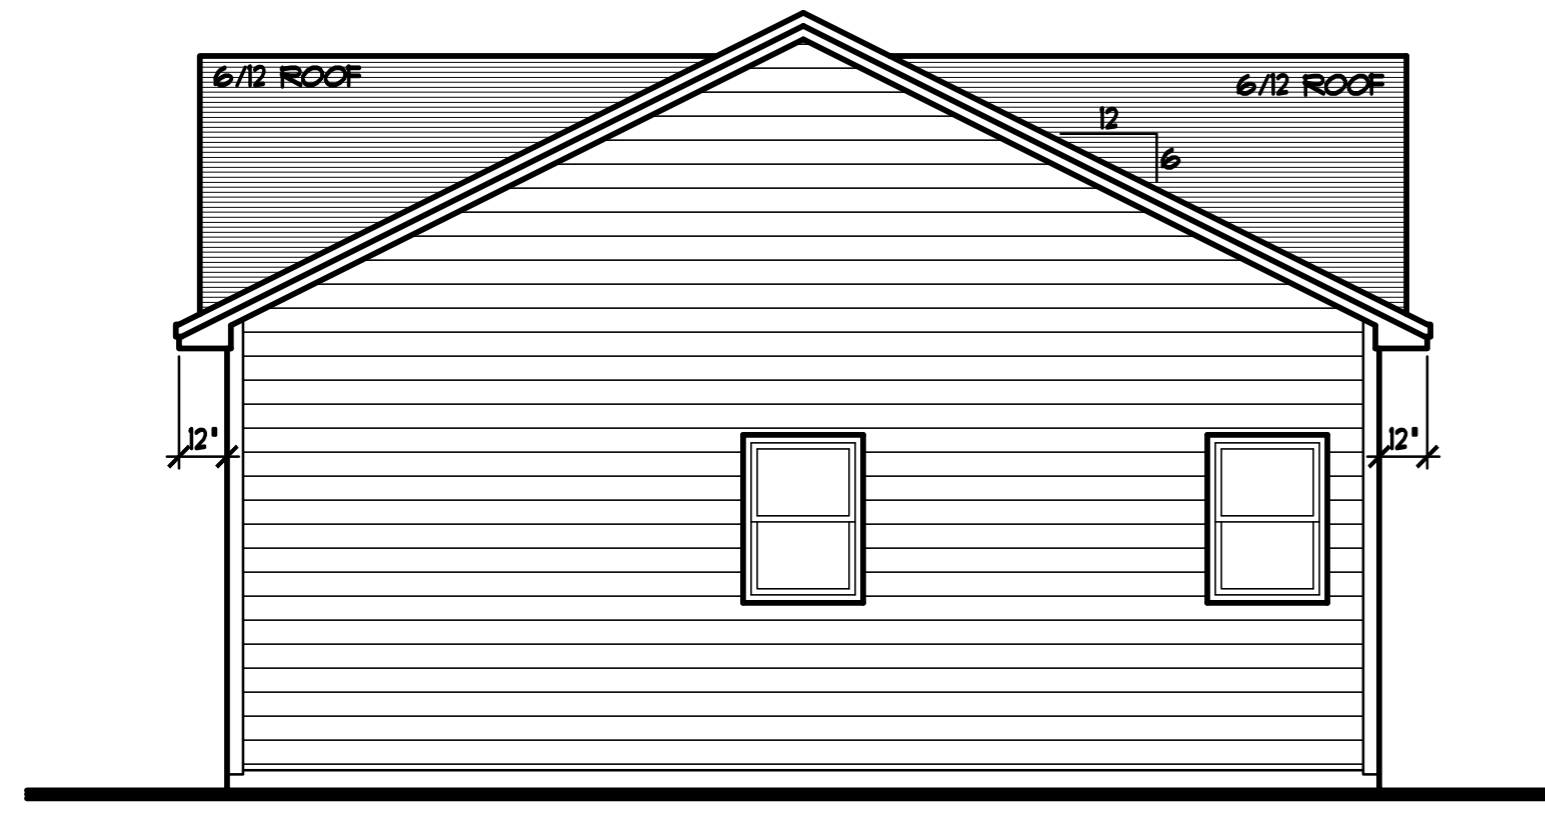

LEFT ELEVATION 1/4"=1'-0"

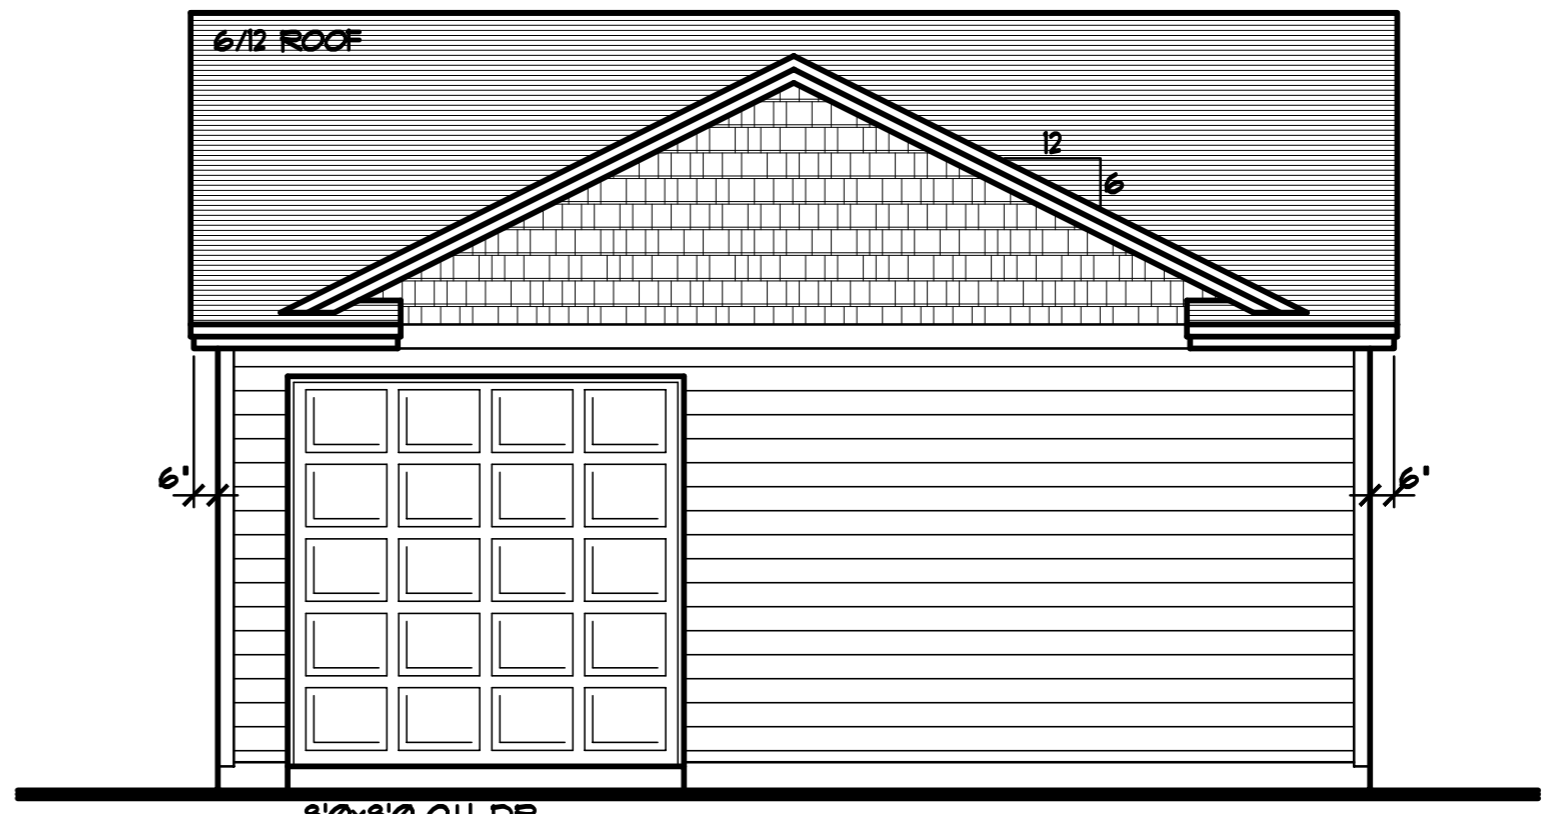


REAR ELEVATION 1/4"=1'-0"

LEVEL	R.C.H.	TOP OF WINDOW RO.
MAIN LEVEL	9'-1 1/8"	6'-10 1/2"


- GENERIC WINDOWS SPEC'D.
- MAINTENANCE FREE SOFFITS & FASCIA
- BRICK VENEER WHERE SHOWN
- VINYL SIDING/CORNER TRIM (TYP.)
- VINYL SHAKE SIDING WHERE SHOWN

NOTE!!!
PROVIDE 18" HEEL
• VAULTED ROOF TRUSSES

NOTE!!!
PROVIDE STANDARD ENERGY HEEL
• ALL ROOF TRUSSES (TYP.)

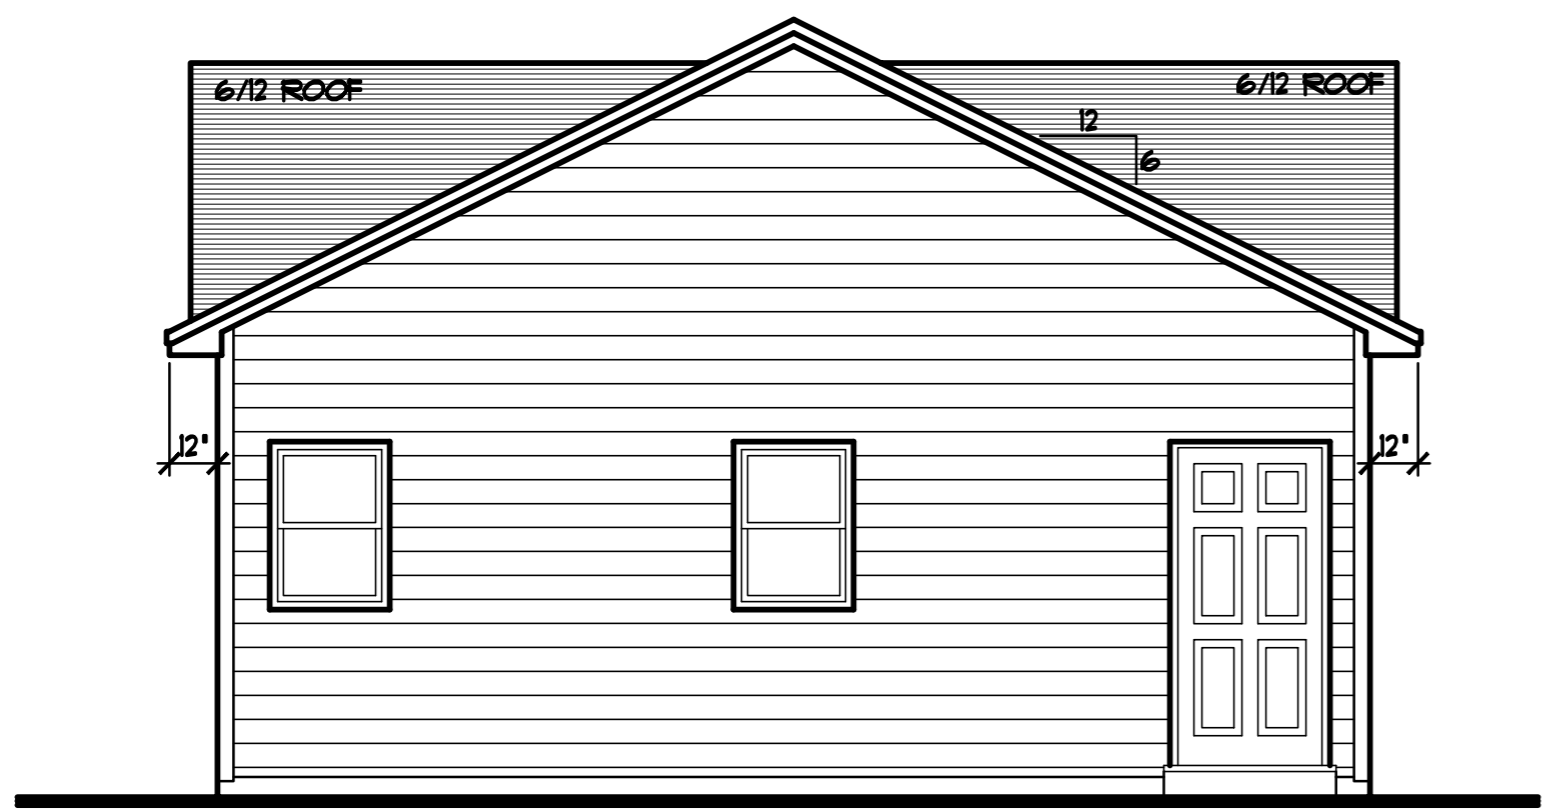

RIGHT ELEVATION 1/4"=1'-0"

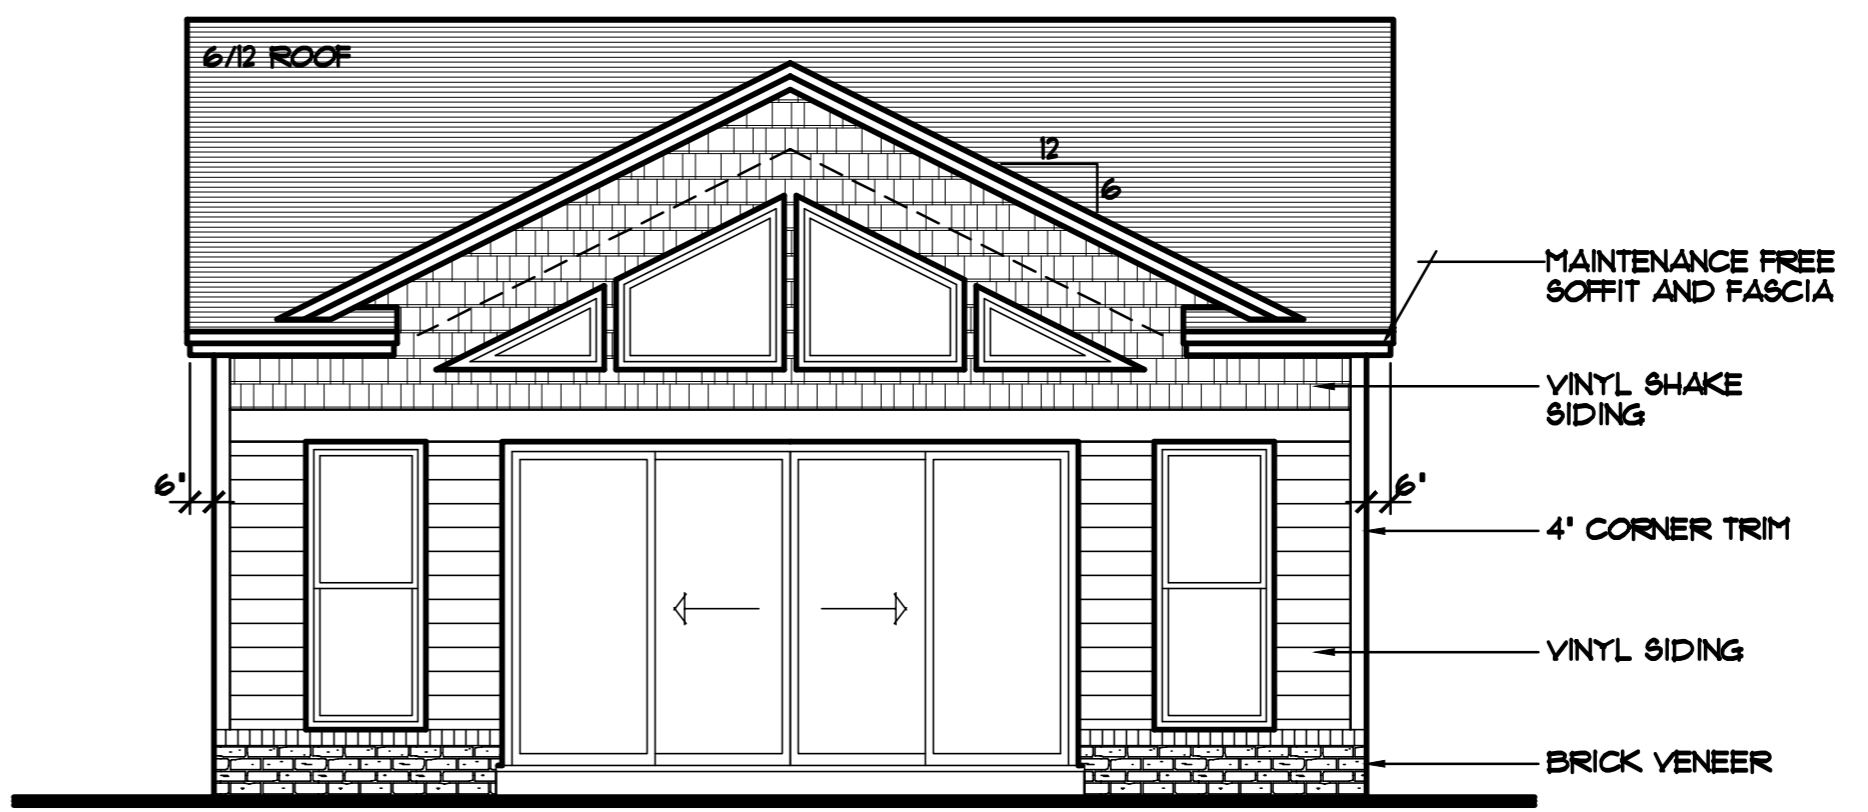

FRONT ELEVATION 1/4"=1'-0"
516 SQFT. MAIN LEVEL