




5 NORTH ELEVATION  
SCALE: 1/8" = 1'-0"

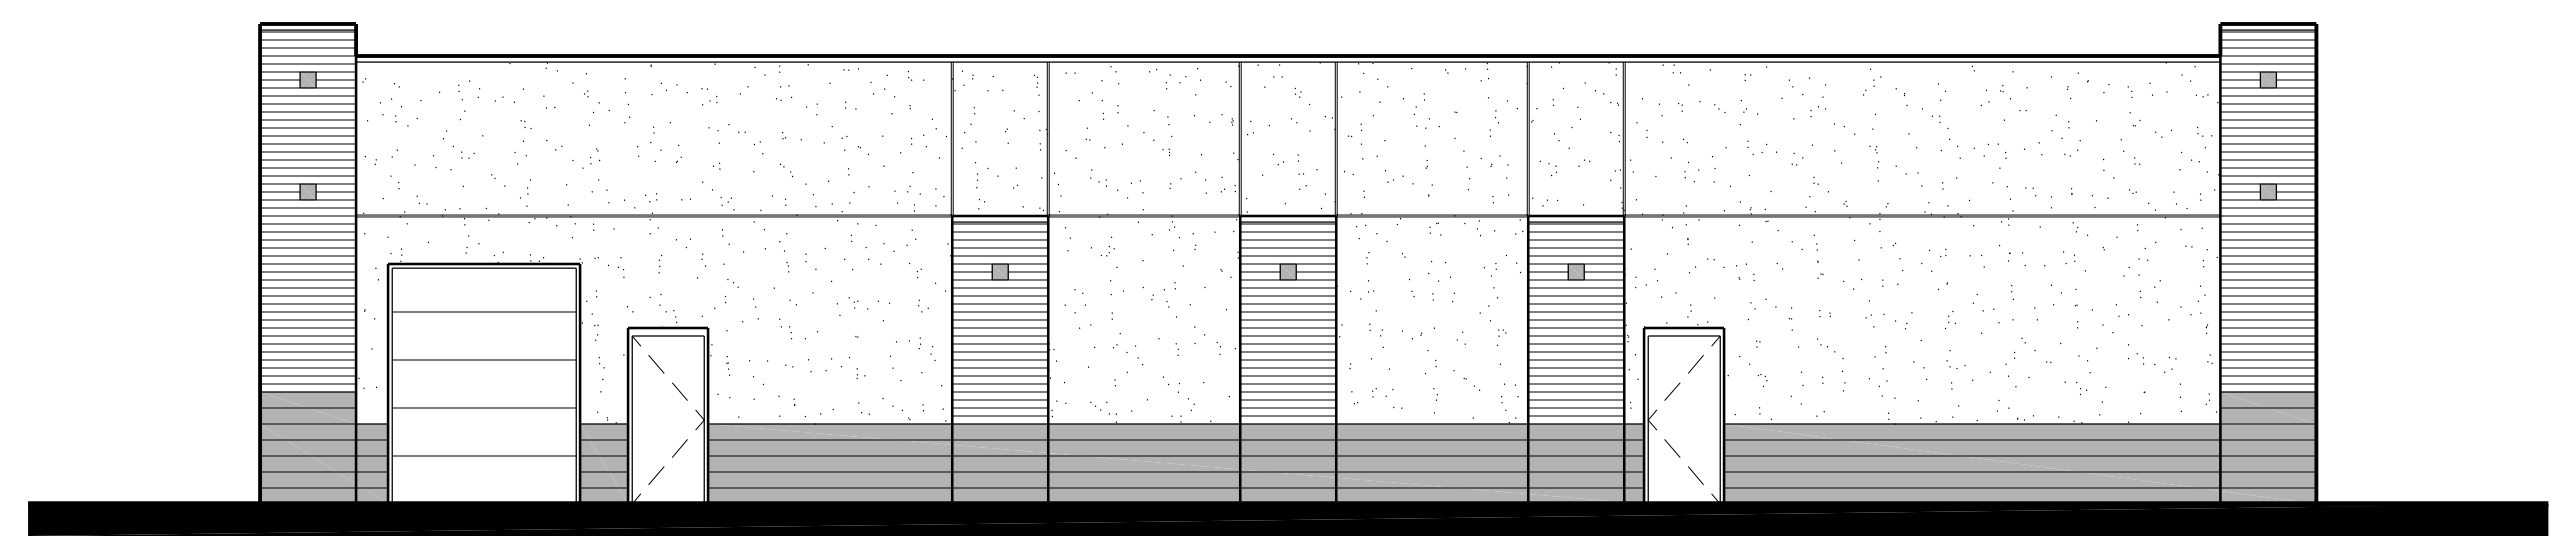


4 EAST ELEVATION  
SCALE: 1/8" = 1'-0"

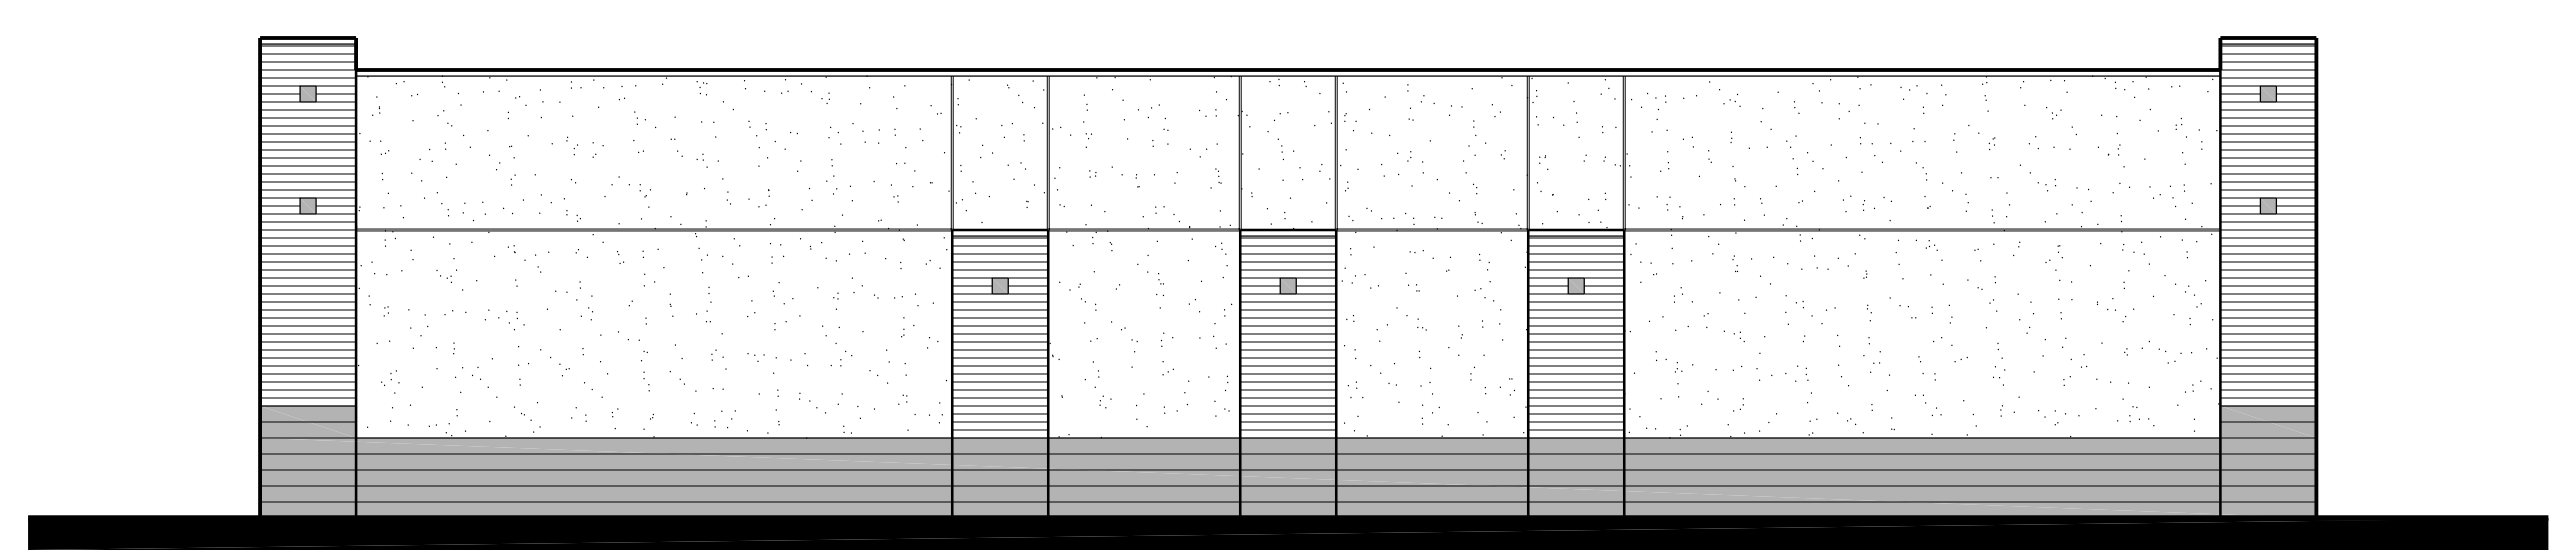

3 SOUTH ELEVATION  
SCALE: 1/8" = 1'-0"

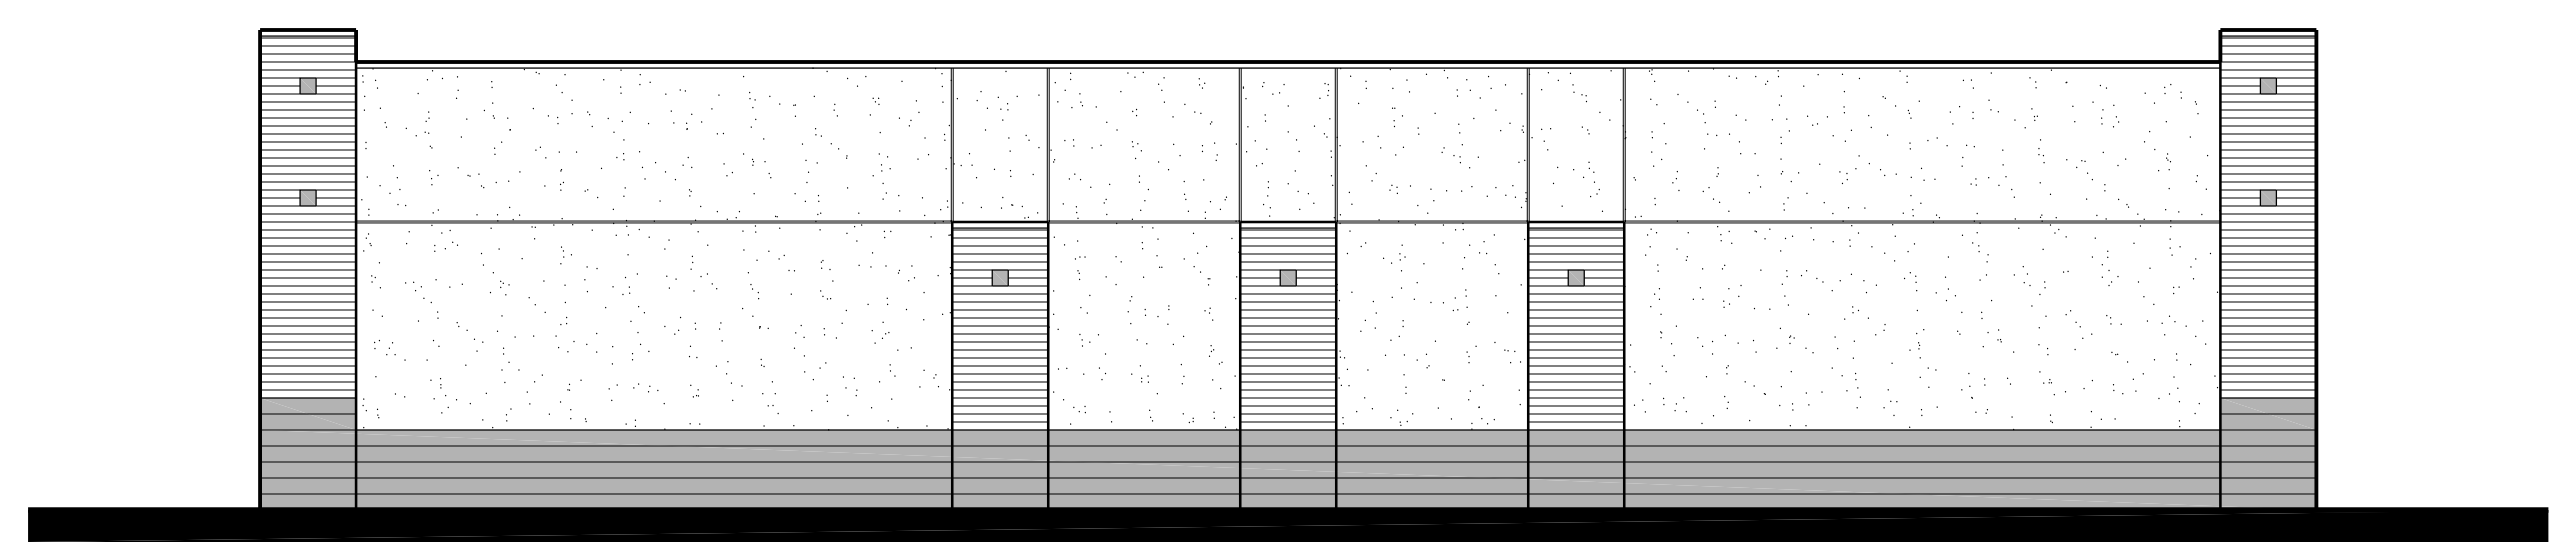


2 WEST ELEVATION  
SCALE: 1/8" = 1'-0"

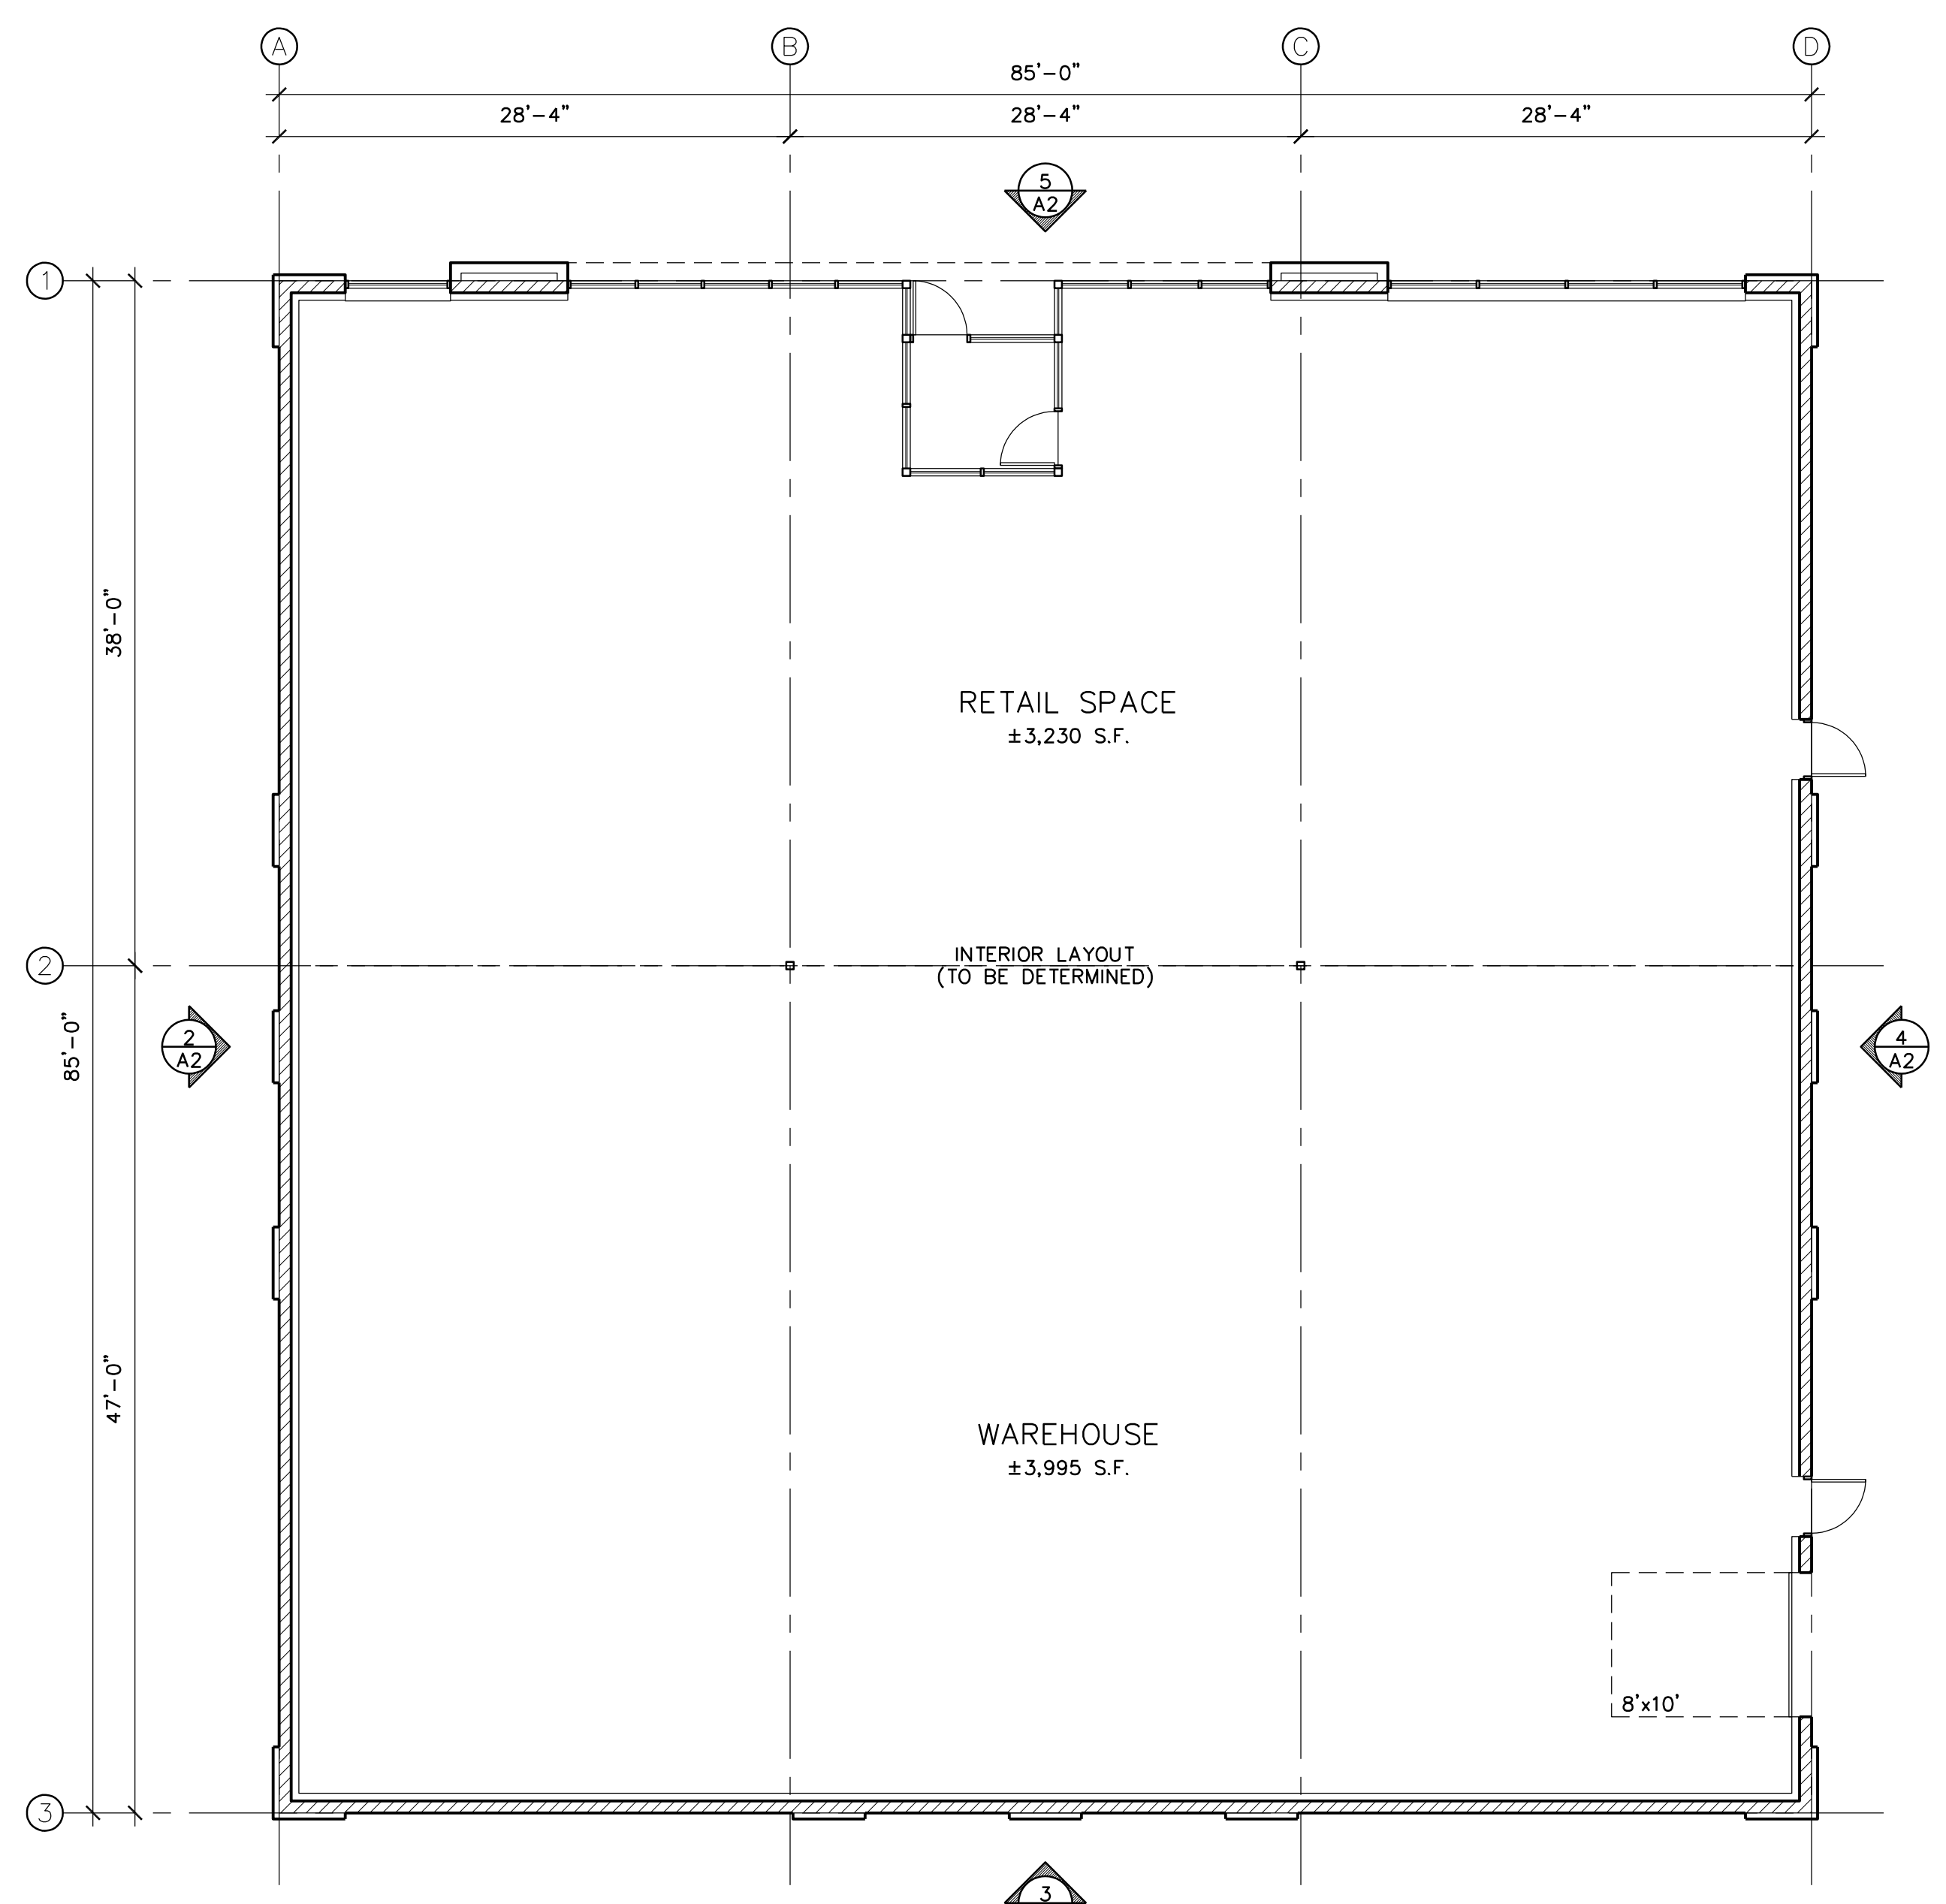

1 FLOOR PLAN  
SCALE: 1/8" = 1'-0"



Filename: O'REILLY-SUNWOOD DRIVE\O'REILLY-SUNWOOD DRIVE-A3

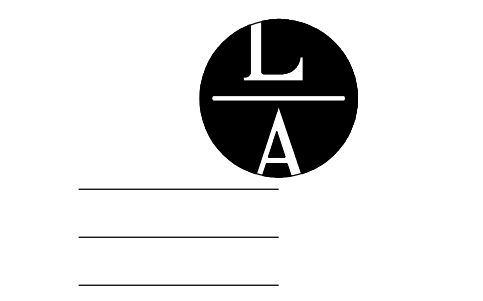

**LAMPERT ARCHITECTS**  
420 Summit Avenue  
St. Paul, MN 55102  
Phone: 763.755.1211 Fax: 763.757.2849  
lampo@lampert-arch.com

ARCHITECT CERTIFICATION:  
I HEREBY CERTIFY THAT THIS PLAN, SPECIFICATION OR REPORT WAS PREPARED BY ME OR UNDER MY DIRECT SUPERVISION AND THAT I AM A DULY LICENSED ARCHITECT UNDER THE LAWS OF THE STATE OF MINNESOTA.

**PRELIMINARY NOT FOR CONSTRUCTION**

**JAVA PROPERTIES**

879 Scheffer Avenue  
St. Paul, MN 55102  
Phone: 952-403-9595

**O'REILLY AUTO  
SUNWOOD DR**  
Sunwood Drive NW, Ramsey Minnesota

Copyright 2020  
Leonard Lampert Architects Inc.  
Project Designer: JAMES B  
Drawn By: ALE  
Checked By: LL  
Revisions

8/21/20	PRELIMINARY

**FLOOR PLAN  
BUILDING ELEVATIONS**

Sheet Number  
**A2**  
Project No.