






1 FRONT ELEVATION  
SCALE: 1/8" = 1'-0"

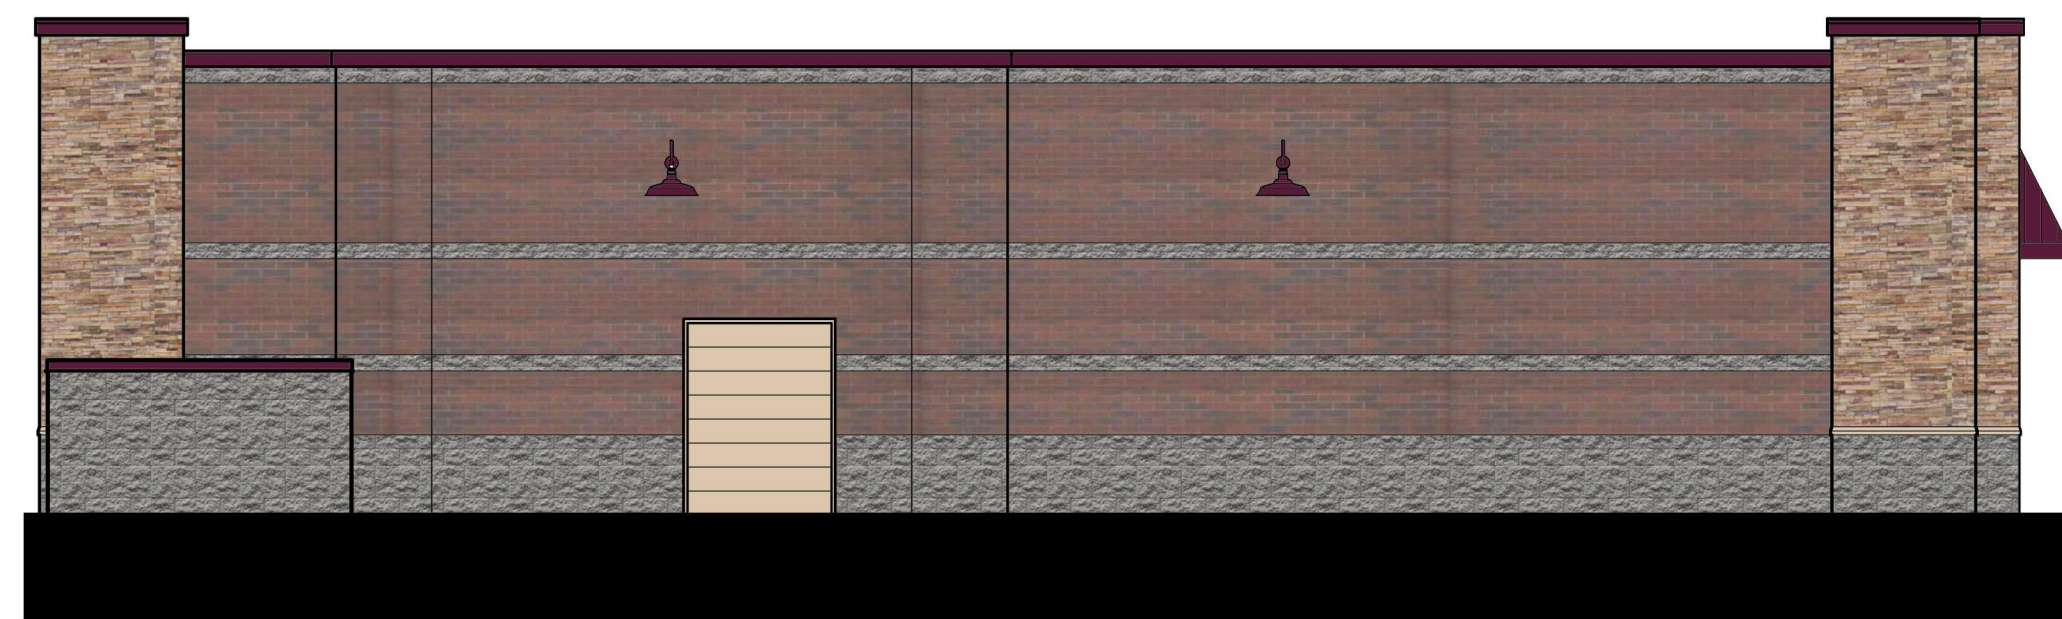

2 SIDE ELEVATION  
SCALE: 1/8" = 1'-0"

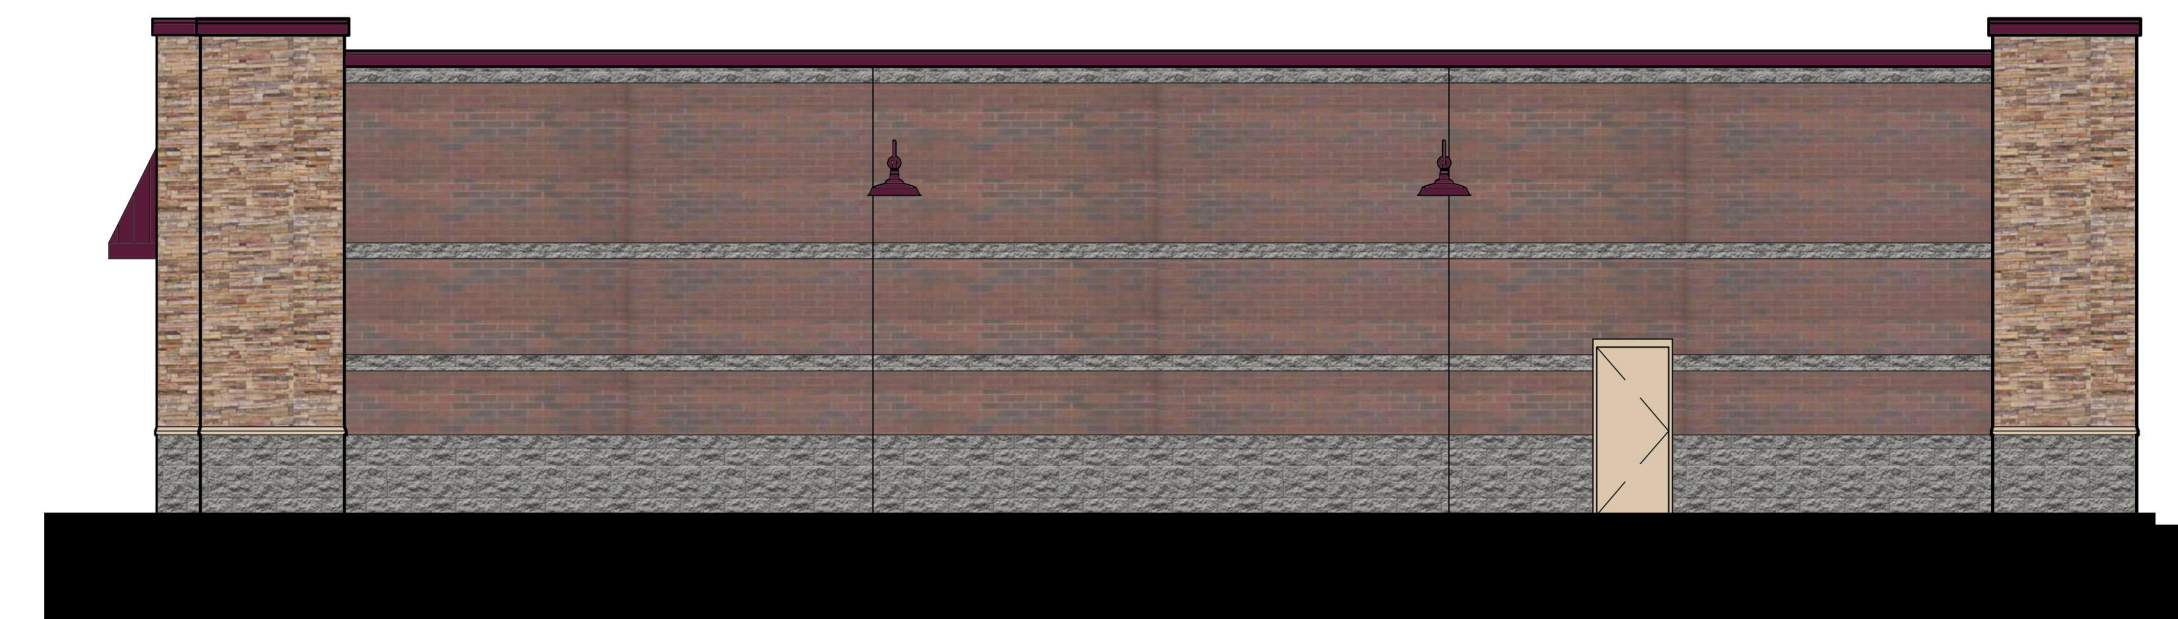

3 SIDE ELEVATION  
SCALE: 1/8" = 1'-0"

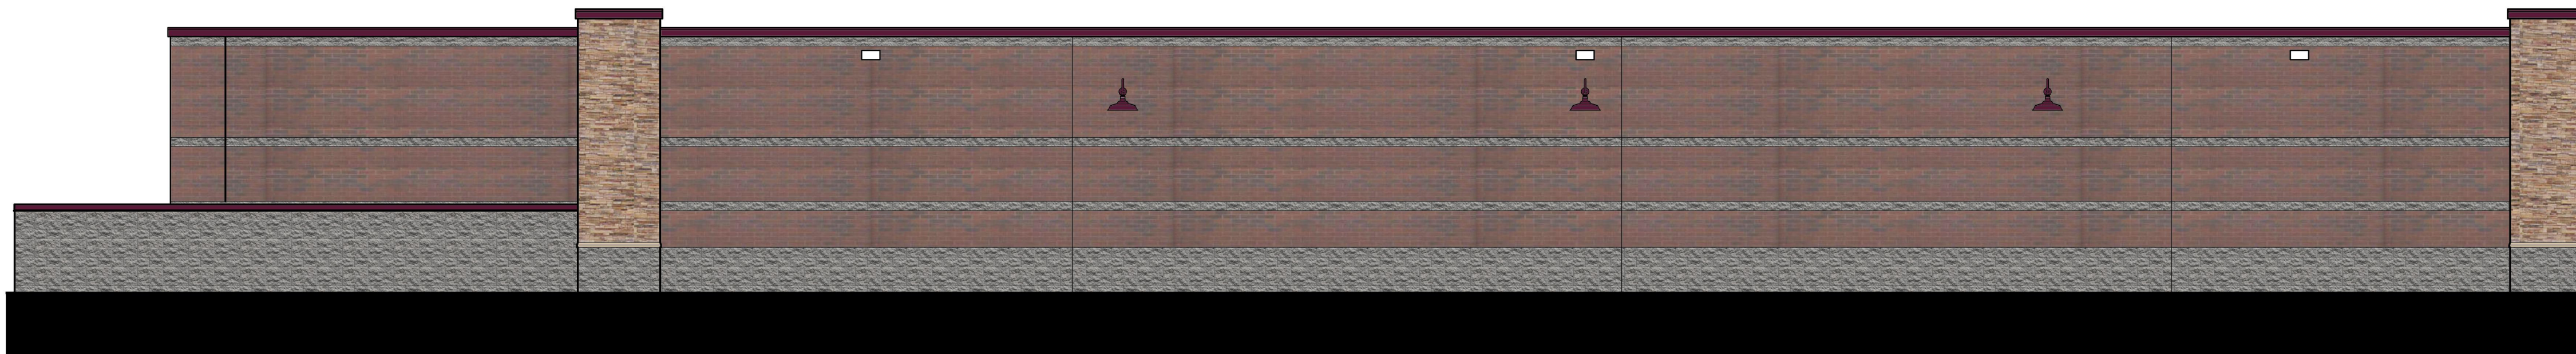

4 REAR ELEVATION  
SCALE: 1/8" = 1'-0"

I hereby certify that this plan, specification or report was prepared by me or under my direct supervision and that I am a duly registered ARCHITECT under the laws of the State of MINNESOTA

Signature: BRIAN R. JOHNSON  
Date: XX-XX-XXXX  
Registration Number: 18050

**G-WILL LIQUORS**  
PROPOSED NEW LIQUOR STORE  
15415 ST FRANCIS BLVD NW  
RAMSEY, MN 55303

EXTERIOR ELEVATIONS

DATE ISSUED  
ISSUE FOR PERMIT XX-XX-XXXX

DRAWN BY: GD/ND  
CHECKED BY: JN  
JOB NO.: 21168