

CITY OF RAMSEY, MINNESOTA

CONSTRUCTION PLANS FOR

2022 RIVERDALE DRIVE TRUNK UTILITY IMPROVEMENTS

EARTHWORK, LIFT STATION, SANITARY SEWER, WATERMAIN,
STORM SEWER, TURF ESTABLISHMENT & EROSION CONTROL

FEBRUARY, 2022

NOTE: EXISTING UTILITY INFORMATION SHOWN ON THIS PLAN HAS BEEN PROVIDED BY THE UTILITY OWNER. THE CONTRACTOR SHALL FIELD VERIFY EXACT LOCATIONS PRIOR TO COMMENCING CONSTRUCTION AS REQUIRED BY STATE LAW. NOTIFY GOPHER STATE ONE CALL, 1-800-252-1166 OR 651-454-0002.

THE SUBSURFACE UTILITY INFORMATION IN THIS PLAN IS UTILITY QUALITY LEVEL D UNLESS OTHERWISE NOTED. THIS UTILITY LEVEL WAS DETERMINED ACCORDING TO THE GUIDELINES OF CI/ASCE 38-02, ENTITLED "STANDARD GUIDELINES FOR THE COLLECTION AND DEPICTION OF EXISTING SUBSURFACE UTILITY DATA."

BID LOCATION:

CITY OF RAMSEY CITY HALL
7550 SUNWOOD DRIVE NW
RAMSEY, MN 55303


MAP LEGEND

PROJECT LIMITS

MAP OF THE
CITY OF RAMSEY
ANOKA COUNTY, MN



0 500 1000
SCALE FEET

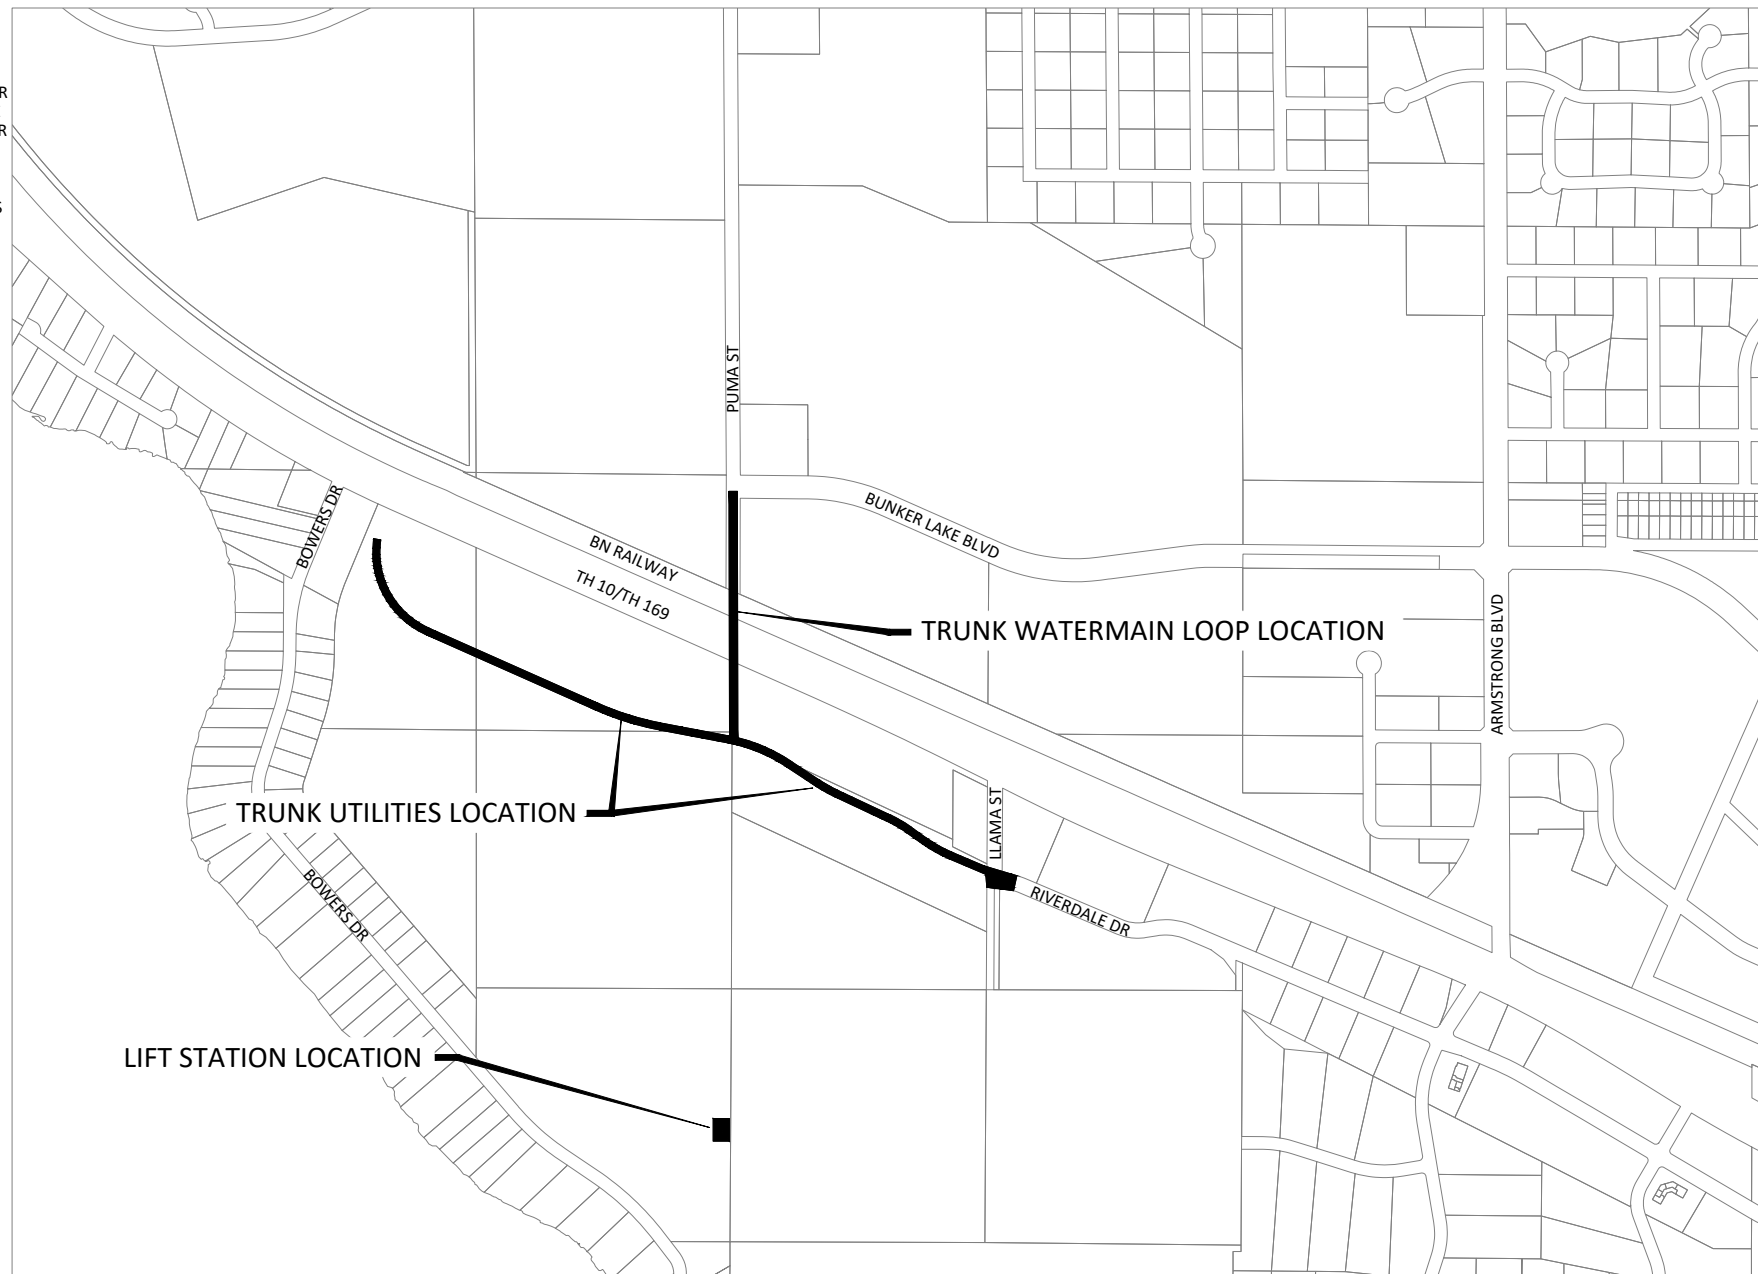

SHEET NUMBER	SHEET TITLE
GENERAL	
1	TITLE SHEET
2	LEGEND
3	STATEMENT OF ESTIMATED QUANTITIES
4	LOCATION PLAN
CIVIL	
5	TYPICAL SECTIONS
6 - 8	CONSTRUCTION DETAILS
9 - 13	EXISTING CONDITIONS, REMOVALS PLAN
14 - 21	STORM WATER POLLUTION PREVENTION PLAN
22	TRAFFIC CONTROL PLAN
23 - 31	SANITARY SEWER & WATERMAIN PLAN & PROFILE
32 - 38	STORM SEWER PLAN & PROFILE
39 - 41	STORM SEWER LEAD PROFILES
42	POND GRADING PLAN
43 - 46	LIFT STATION
47 - 48	ELECTRICAL

THIS PLAN SET CONTAINS 48 SHEETS.

REVIEWED & APPROVED _____ CITY OF RAMSEY CITY ENGINEER DATE: _____

± BM=875.70
EX TNH @ SE CORNER
LLAMA ST & RIVERDALE DR

PROJECT DATUM:
HORIZONTAL:
VERTICAL:

RECORD DRAWING
INFORMATION
OBSERVER:
CONTRACTOR:
DATE:

CITY OF RAMSEY, MINNESOTA
2022 RIVERDALE DRIVE TRUNK UTILITY IMPROVEMENTS
TITLE SHEET

SHEET
1
OF
48

I HEREBY CERTIFY THAT THIS PLAN, SPECIFICATION, OR REPORT WAS PREPARED BY ME OR UNDER MY DIRECT SUPERVISION AND THAT I AM A DULY LICENSED PROFESSIONAL ENGINEER UNDER THE LAWS OF THE STATE OF MINNESOTA.
DRAFT
KEVIN P. KILB 2/2/22 DATE 1/27/2022



7533 SUNWOOD DR NW, SUITE 206
RAMSEY, MINNESOTA 55303
Phone: (763) 433-2851
Email: Ramsey@bolton-menk.com
www.bolton-menk.com



DESIGNED	NO.	ISSUED FOR	DATE
ZFL			
DRAWN			
ZFL			
CHECKED			
KPK			
CLIENT PROJ. NO.	22-05		