
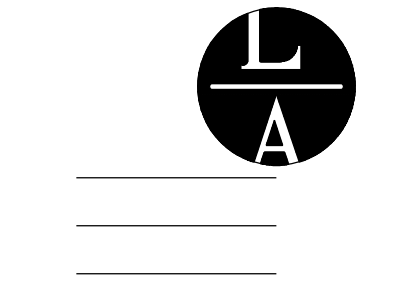


Filename: Blue Line Collision\Blue Line Collision - A1.dwg

1 SITE PLAN  
A1 SCALE: 1" = 20'-0"

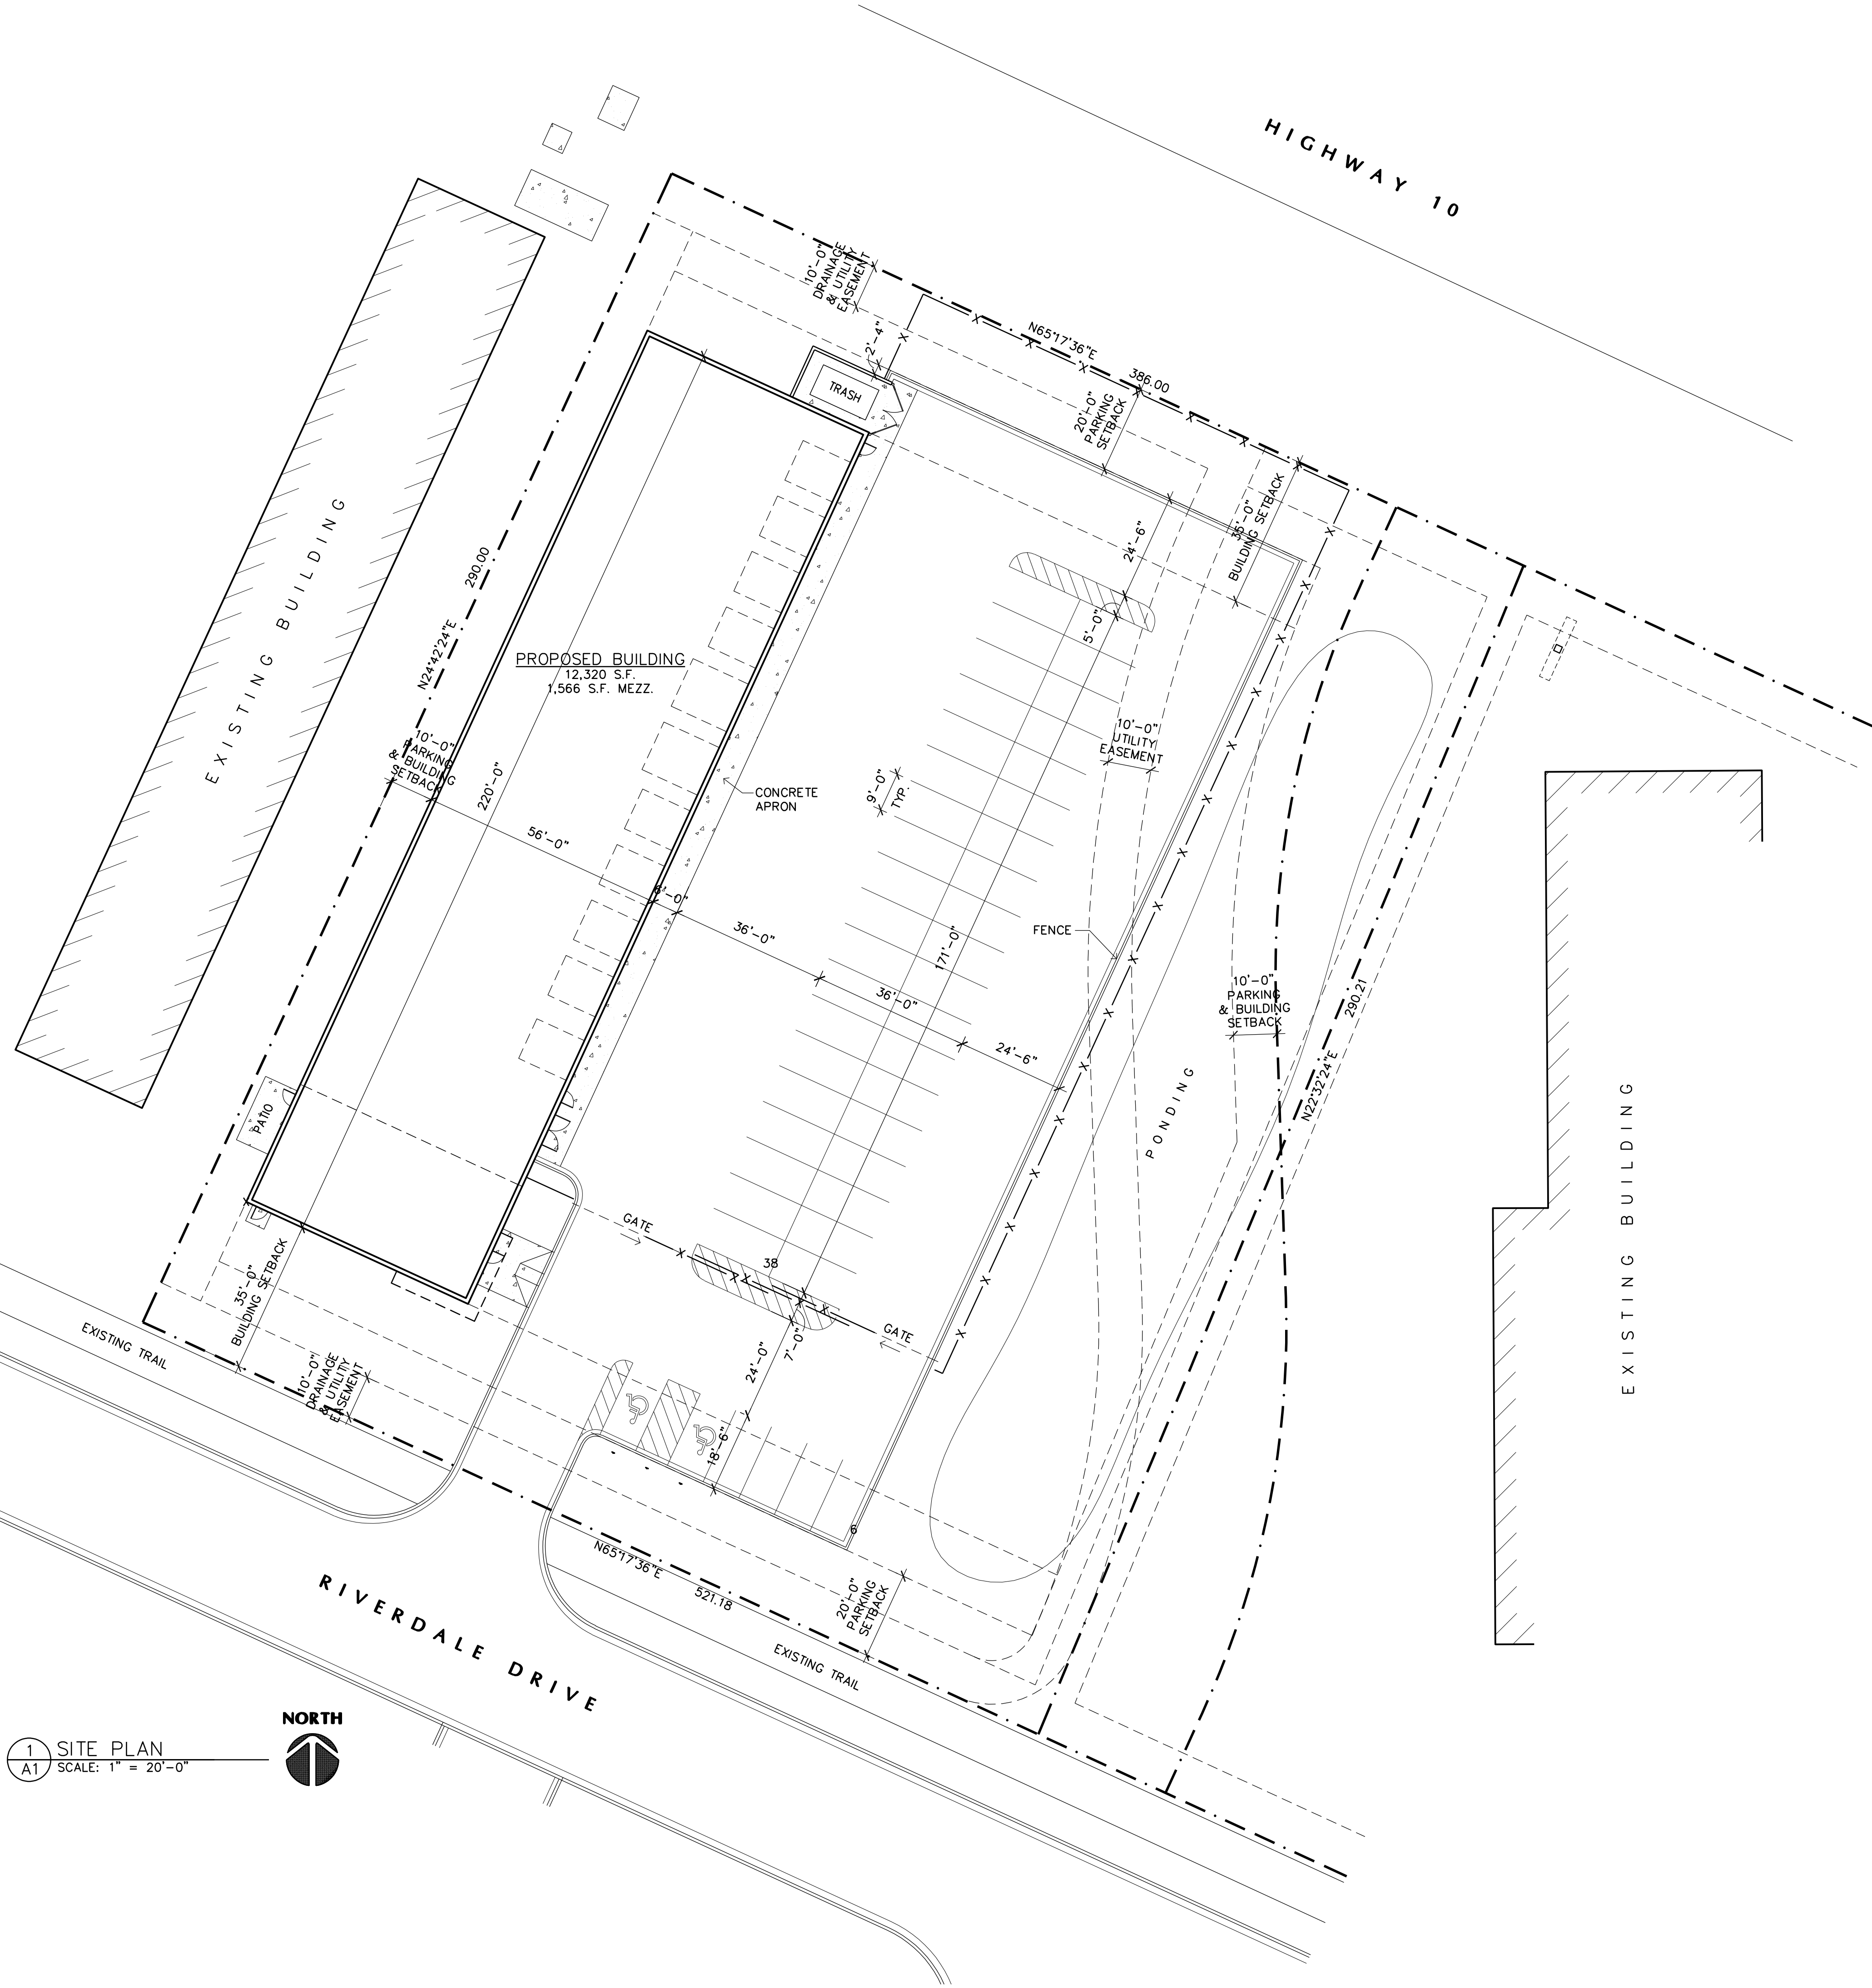

**LAMPERT ARCHITECTS**  
420 Summit Avenue  
St. Paul, MN 55102  
Phone: 763.755.1211 Fax: 763.757.2849  
lampert@lampert-arch.com

ARCHITECT CERTIFICATION:  
I HEREBY CERTIFY THAT THIS PLAN, SPECIFICATION OR REPORT WAS PREPARED BY ME OR UNDER MY DIRECT SUPERVISION AND THAT I AM A DULY LICENSED ARCHITECT UNDER THE LAWS OF THE STATE OF MINNESOTA.

**PRELIMINARY NOT FOR CONSTRUCTION**

LEONARD LAMPERT  
PRINT  
13669  
LICENSED ARCHITECT  
STATE OF MINNESOTA

**Kinghorn** COMPANY  
GENERAL CONTRACTORS  
21830 Industrial Court  
Rogers, MN 55374  
Tel: 763-428-8088  
Fax: 763-428-8090

**BLUE LINE COLLISION**  
Ramsey, Minnesota

Copyright 2022  
Leonard Lampert Architects Inc.  
Project Designer: L. SCHMIDT  
Drawn By: LLS  
Checked By: LL

Revisions


7/8/22	PRELIMINARY

SITE PLAN


Sheet Number

**A1**


Project No. 211222-1

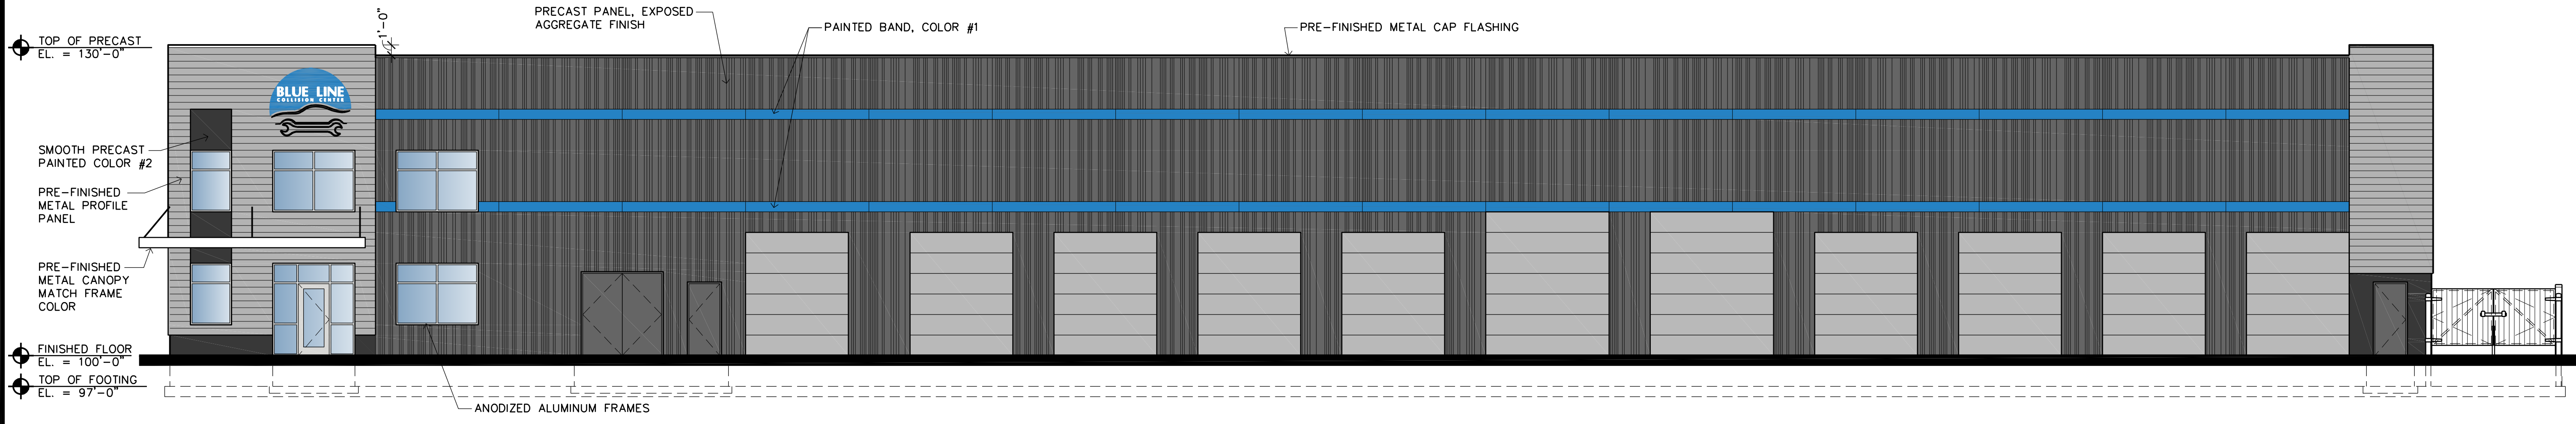


1 EAST ELEVATION  
A3 SCALE: 1/8" = 1'-0"

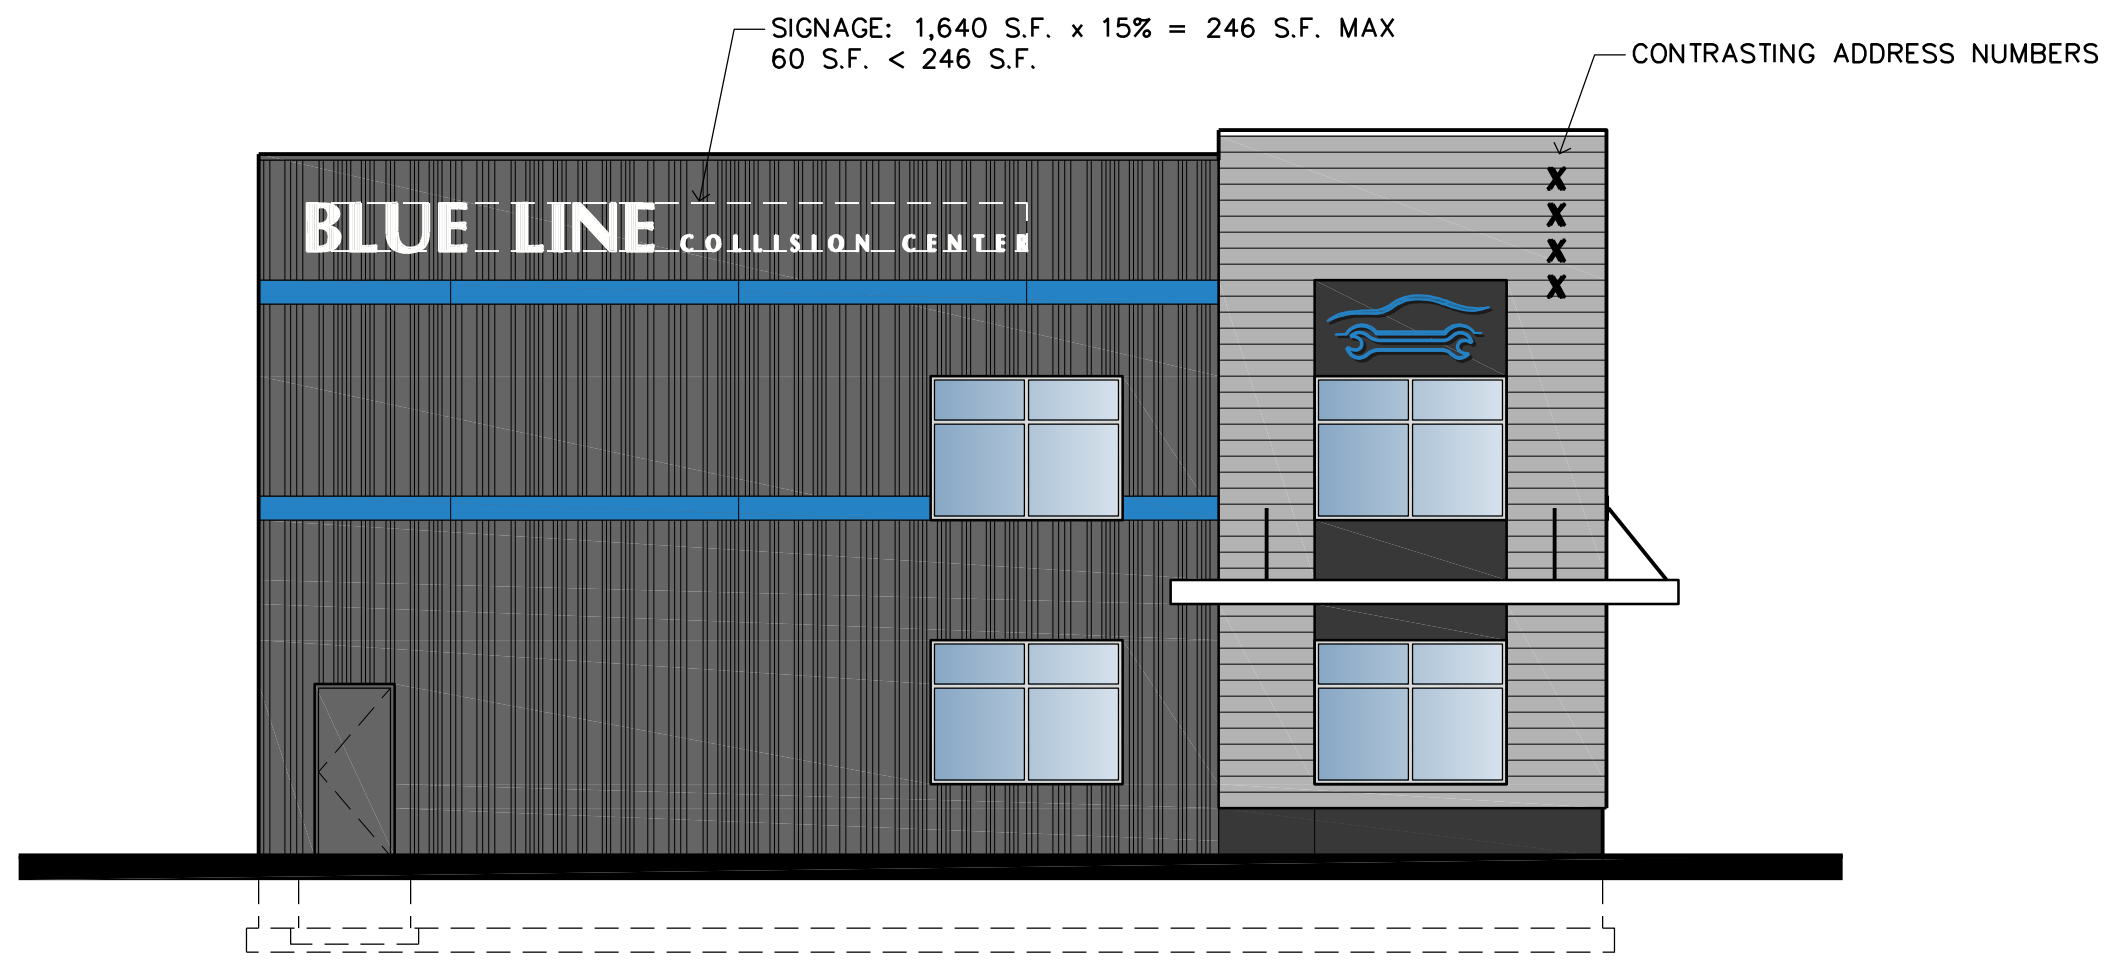


2 SOUTH ELEVATION  
A3 SCALE: 1/8" = 1'-0"

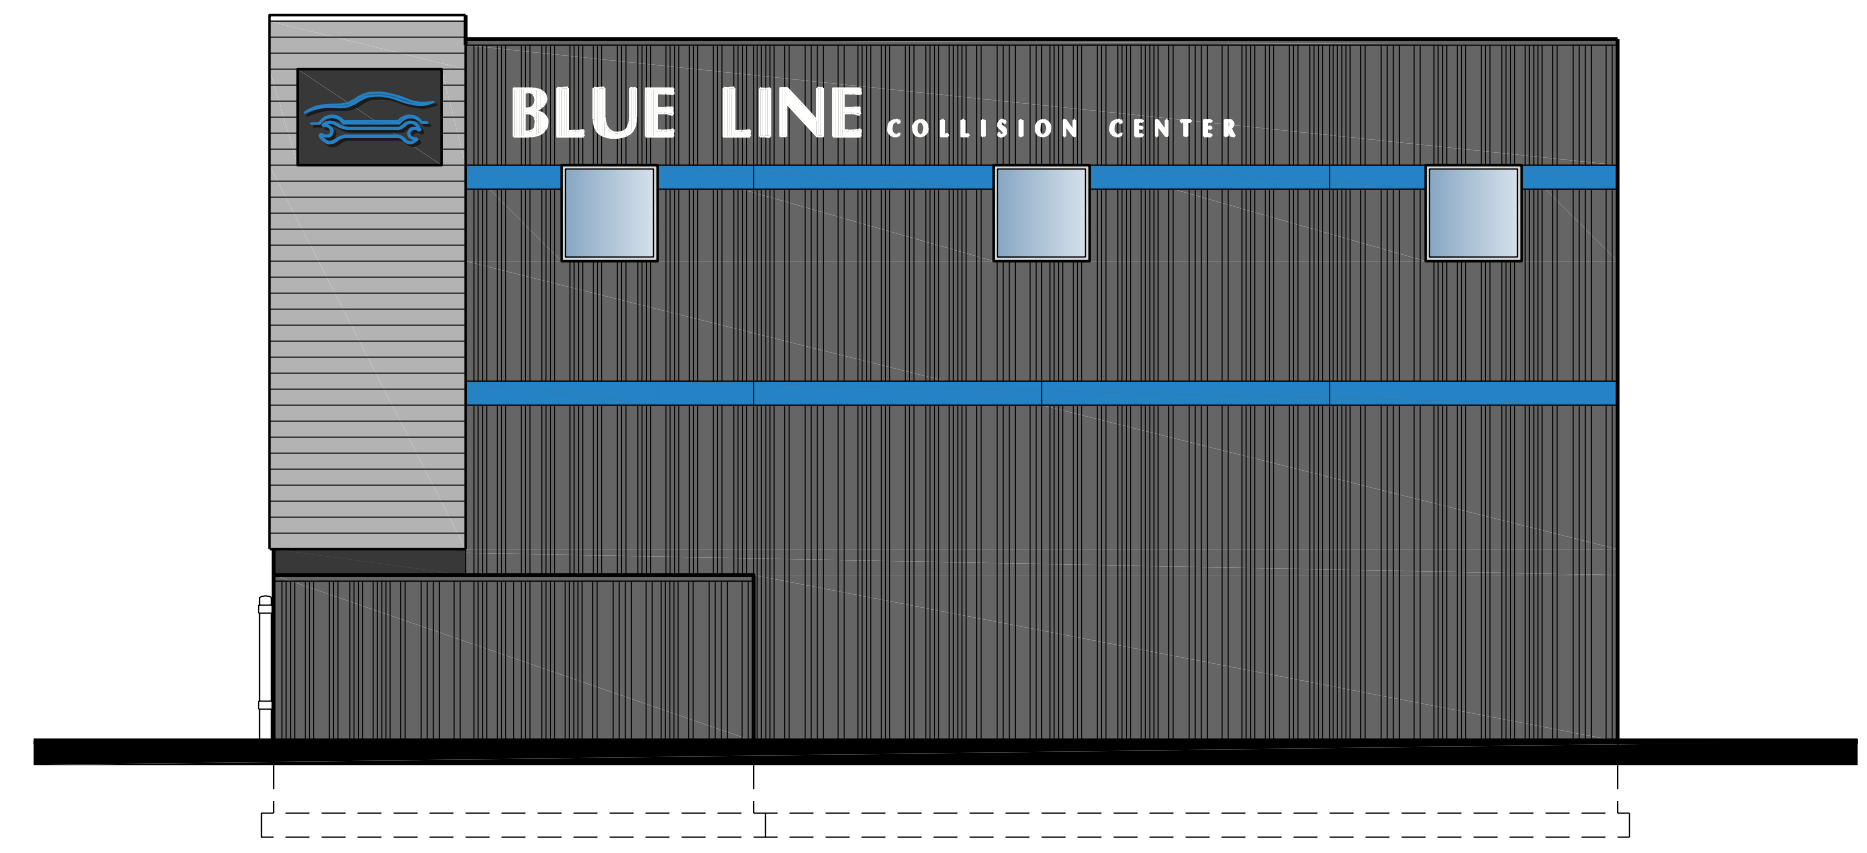

3 NORTH ELEVATION  
A3 SCALE: 1/8" = 1'-0"

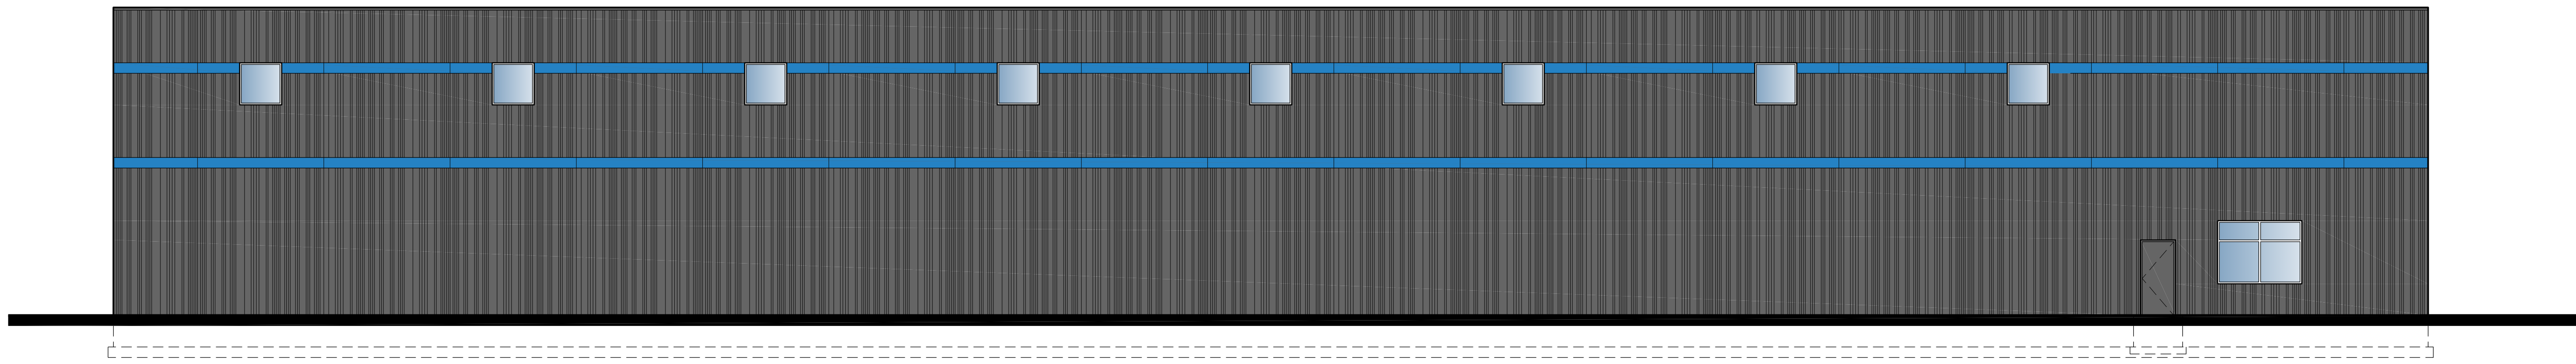

4 WEST ELEVATION  
A3 SCALE: 1/8" = 1'-0"

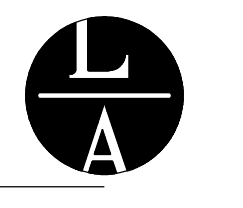

LAMPERT ARCHITECTS

420 Summit Avenue  
St. Paul, MN 55102  
Phone: 763.755.1211 Fax: 763.757.2849  
lampert@lampert-arch.com

ARCHITECT CERTIFICATION:  
I HEREBY CERTIFY THAT THIS PLAN, SPECIFICATION OR REPORT WAS PREPARED BY ME OR UNDER MY DIRECT SUPERVISION AND THAT I AM A DULY LICENSED ARCHITECT UNDER THE LAWS OF THE STATE OF MINNESOTA.

PRELIMINARY  
NOT FOR CONSTRUCTION

Kinghorn COMPANY  
GENERAL CONTRACTORS

21830 Industrial Court  
Rogers, MN 55374  
Tel: 763-428-8088  
Fax: 763-428-8090

BLUE LINE COLLISION  
Ramsey, Minnesota

Copyright 2022  
Leonard Lampert Architects Inc.  
Project Designer: L. SCHMIDT  
Drawn By: LLS  
Checked By: LL

Revisions

7/8/22	PRELIMINARY

BUILDING ELEVATIONS

Sheet Number

A3

Project No. 211222-1

Filename: Blue Line Collision\Blue Line Collision - A3.dwg