
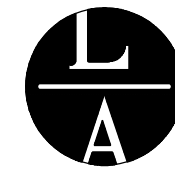


Filename: Blue Line Collision\Blue Line Collision - A1.dwg

1 SITE PLAN
A1 SCALE: 1" = 20'-0"

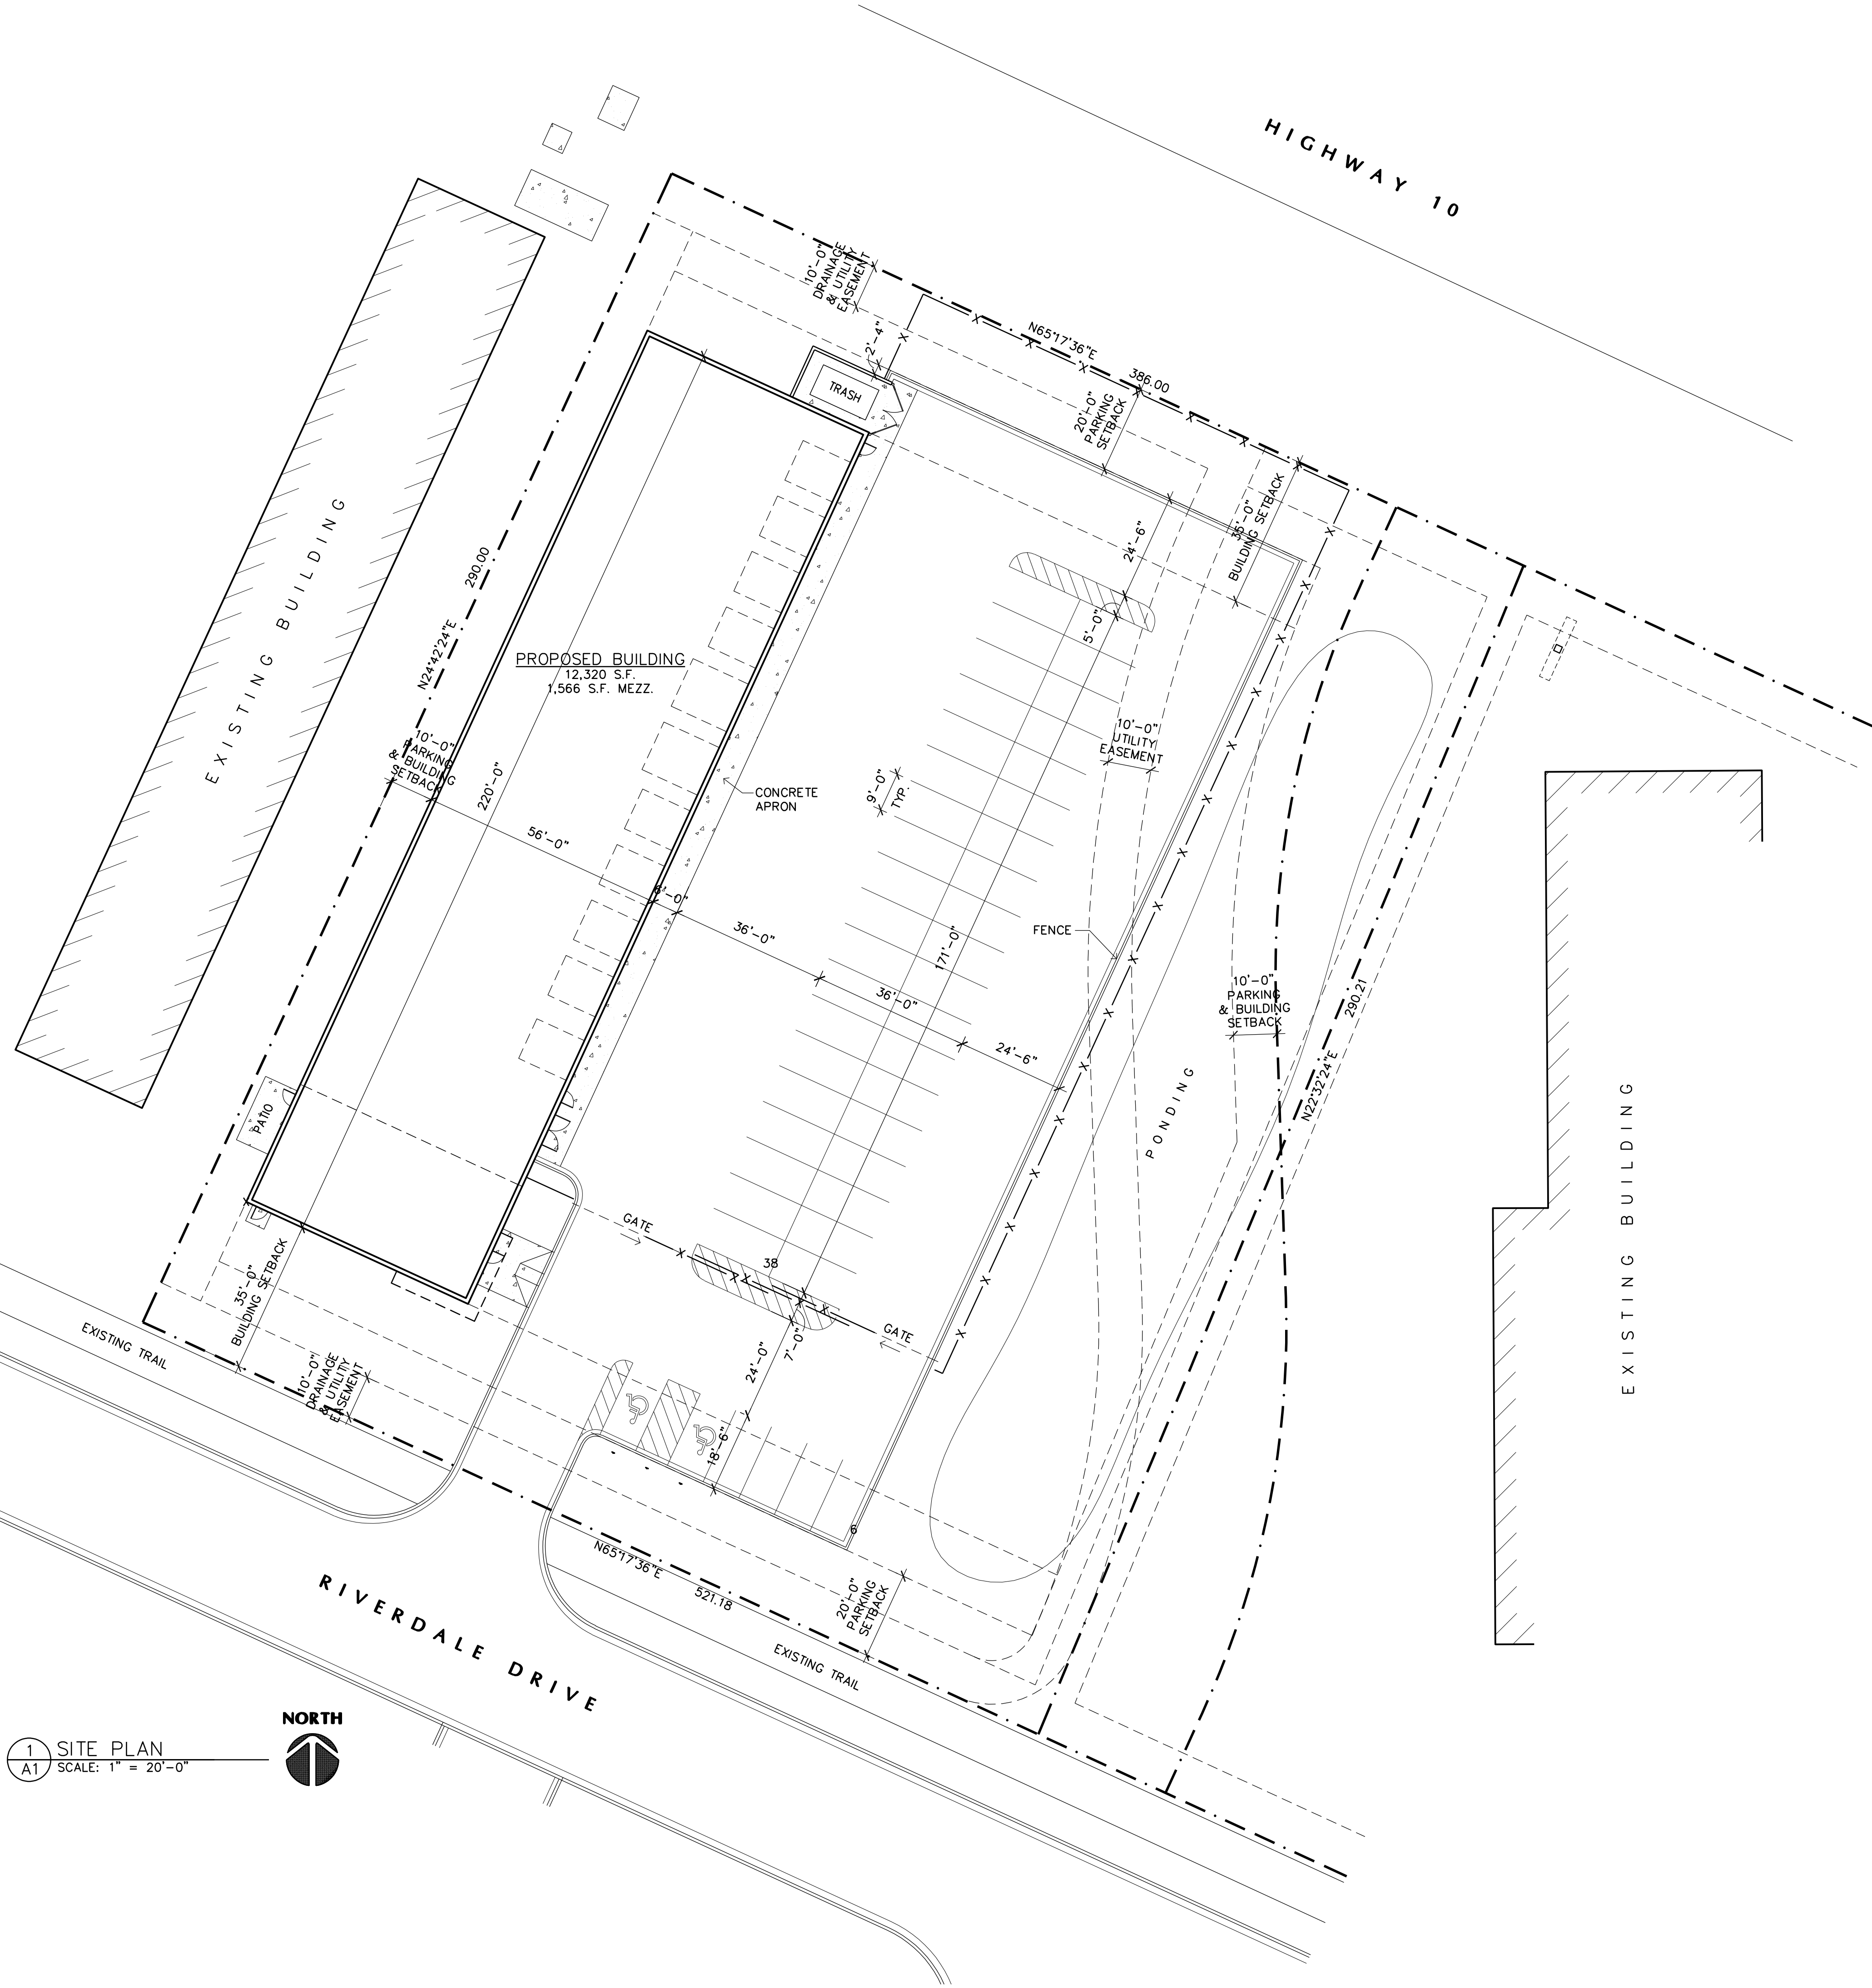

LAMPERT ARCHITECTS

420 Summit Avenue
St. Paul, MN 55102
Phone: 763.755.1211 Fax: 763.757.2849
lampert@lampert-arch.com

ARCHITECT CERTIFICATION:
I HEREBY CERTIFY THAT THIS PLAN,
SPECIFICATION OR REPORT WAS
PREPARED BY ME OR UNDER MY DIRECT
SUPERVISION AND THAT I AM A DULY
LICENSED ARCHITECT UNDER THE
LAWS OF THE STATE OF MINNESOTA.

**PRELIMINARY
NOT FOR
CONSTRUCTION**

Kinghorn
COMPANY

GENERAL CONTRACTORS
21830 Industrial Court
Rogers, MN 55374
Tel: 763-428-8088
Fax: 763-428-8090

BLUE LINE COLLISION

Ramsey, Minnesota

Copyright 2022
Leonard Lampert Architects Inc.

Project Designer: L. SCHMIDT

Drawn By: LLS

Checked By: LL

Revisions

DATE	DESCRIPTION
7/8/22	PRELIMINARY

SITE PLAN

Sheet Number

A1

Project No. 211222-1