



SAINT FRANCIS BOULEVARD (TH 47)

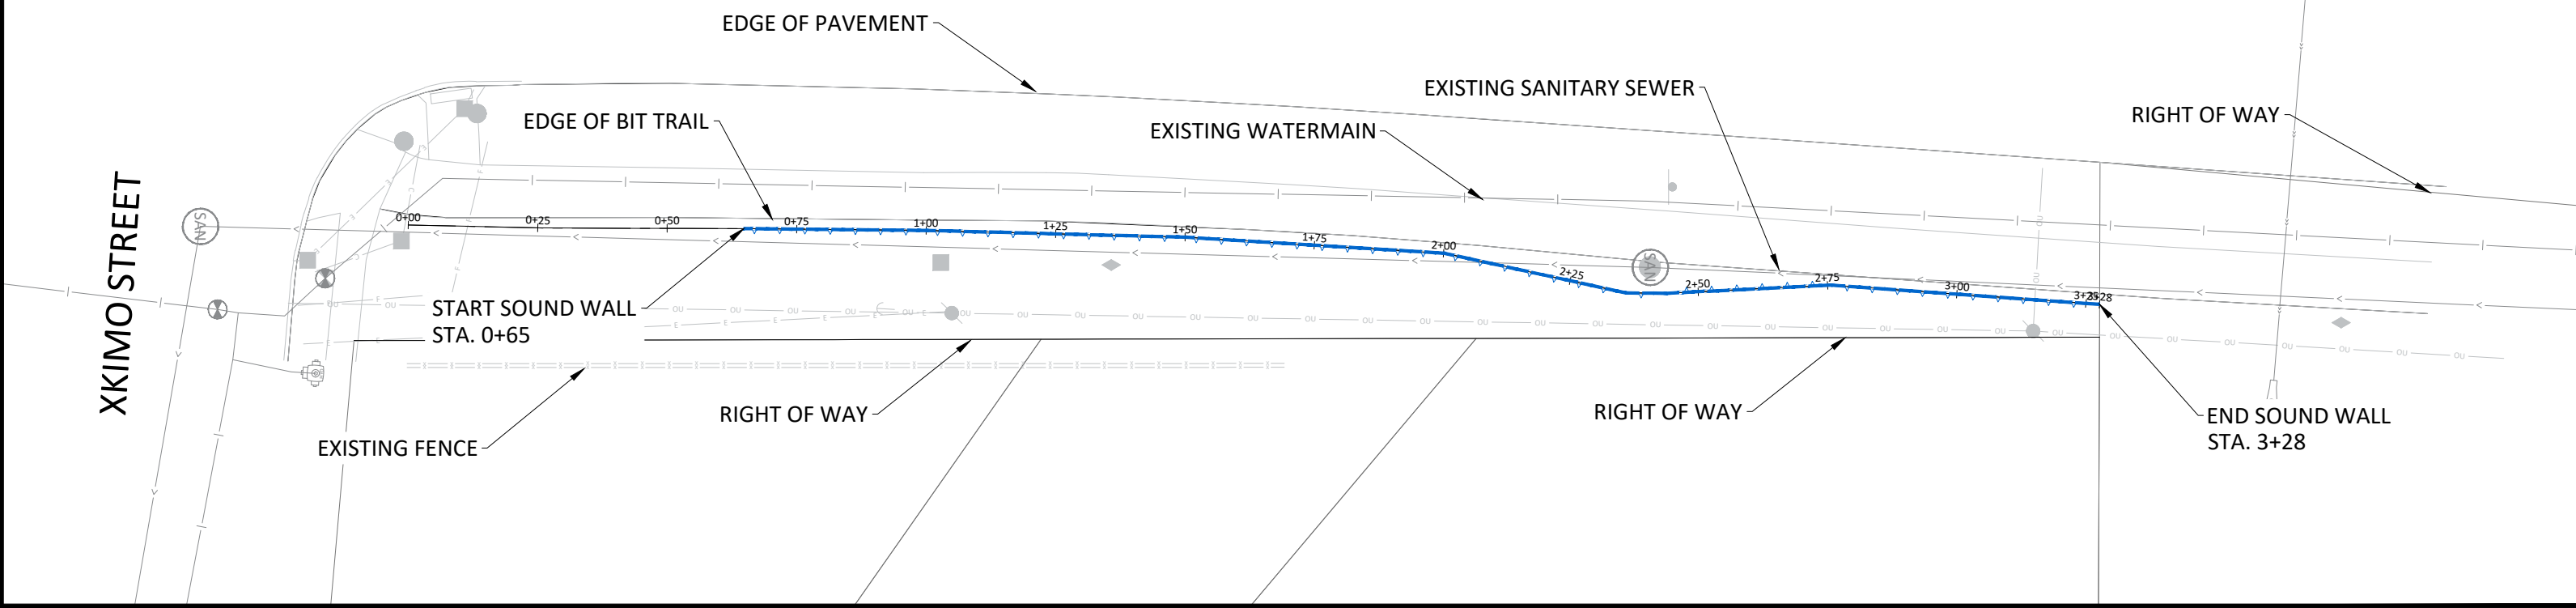

Profile View of Sound Wall

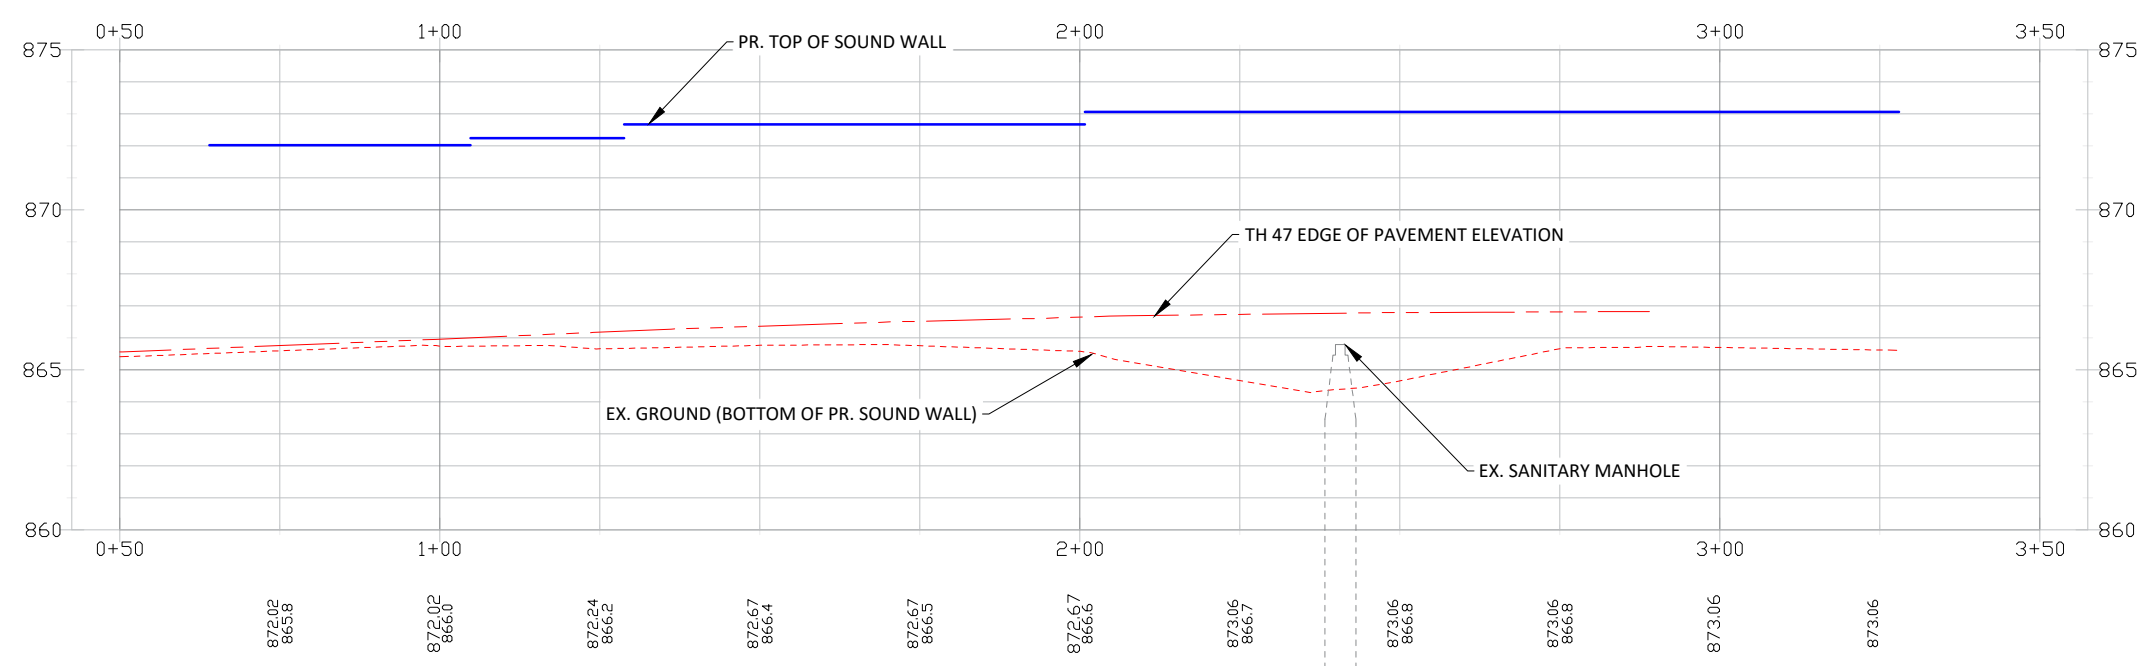


DATE	REVISION

I hereby certify that this plan, specification, or report was prepared by me or under my direct supervision and that I am a duly Licensed Professional Engineer under the laws of the State of Minnesota

Engineer Name _____
 Date XX/XX/XX Lic. No. Eng. No.

DESIGNED BY: ---
 DRAWN BY: ---
 CHECKED BY: ---

DATE: 9/9/22
 FILE: 22-17

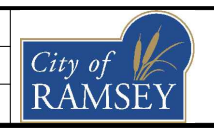

CITY OF RAMSEY
 7550 SUNWOOD DRIVE
 RAMSEY, MN 55303
 (763) 427-1410 FAX (763) 433-9898

SITE PLAN

TH 47 & XKIMO STREET SOUND WALL
 CITY PROJECT NO. 22-17
 CITY OF RAMSEY, MINNESOTA