



NOTE:
THE CLARITY OF THESE PLANS DEPEND UPON COLOR COPIES. IF THIS TEXT DOES NOT APPEAR IN COLOR, THIS IS NOT AN ORIGINAL PLAN SET AND MAY RESULT IN MISINTERPRETATION.

THIS DOCUMENT IS THE PROPERTY OF I & S GROUP, INC. AND MAY NOT BE USED, COPIED OR DUPLICATED WITHOUT PRIOR WRITTEN CONSENT.

PROJECT
ANOKA RAMSEY ATHLETIC ASSOCIATION DOME



RAMSEY MINNESOTA

| REVISION SCHEDULE | | |
|-------------------|-------------------|-----|
| DATE | DESCRIPTION | BY |
| 12/16/2022 | CITY SUBMITTAL #1 | AJR |
| 01/10/2023 | CITY SUBMITTAL #2 | AJR |
| 02/06/2023 | CITY SUBMITTAL #3 | AJR |
| | | |
| | | |

| | |
|---------------------|-------------------------|
| PROJECT NO. | 22-26051 |
| FILE NAME | 26051 FUTURE SITE PHASE |
| DRAWN BY | AJR |
| DESIGNED BY | AJR |
| REVIEWED BY | RAS |
| ORIGINAL ISSUE DATE | 01/20/2023 |
| CLIENT PROJECT NO. | - |

TITLE
FUTURE SITE PLAN

SHEET
C3-12

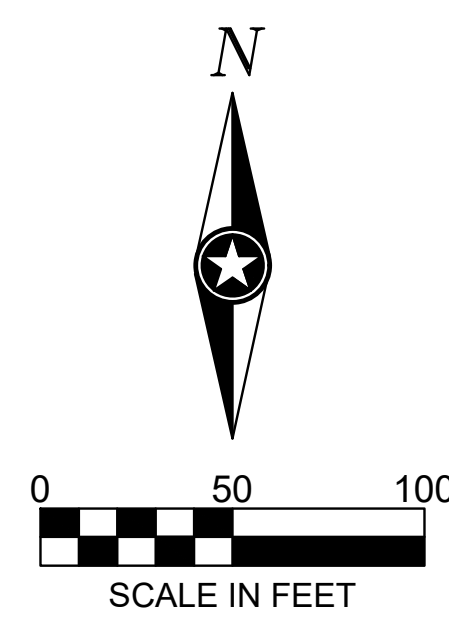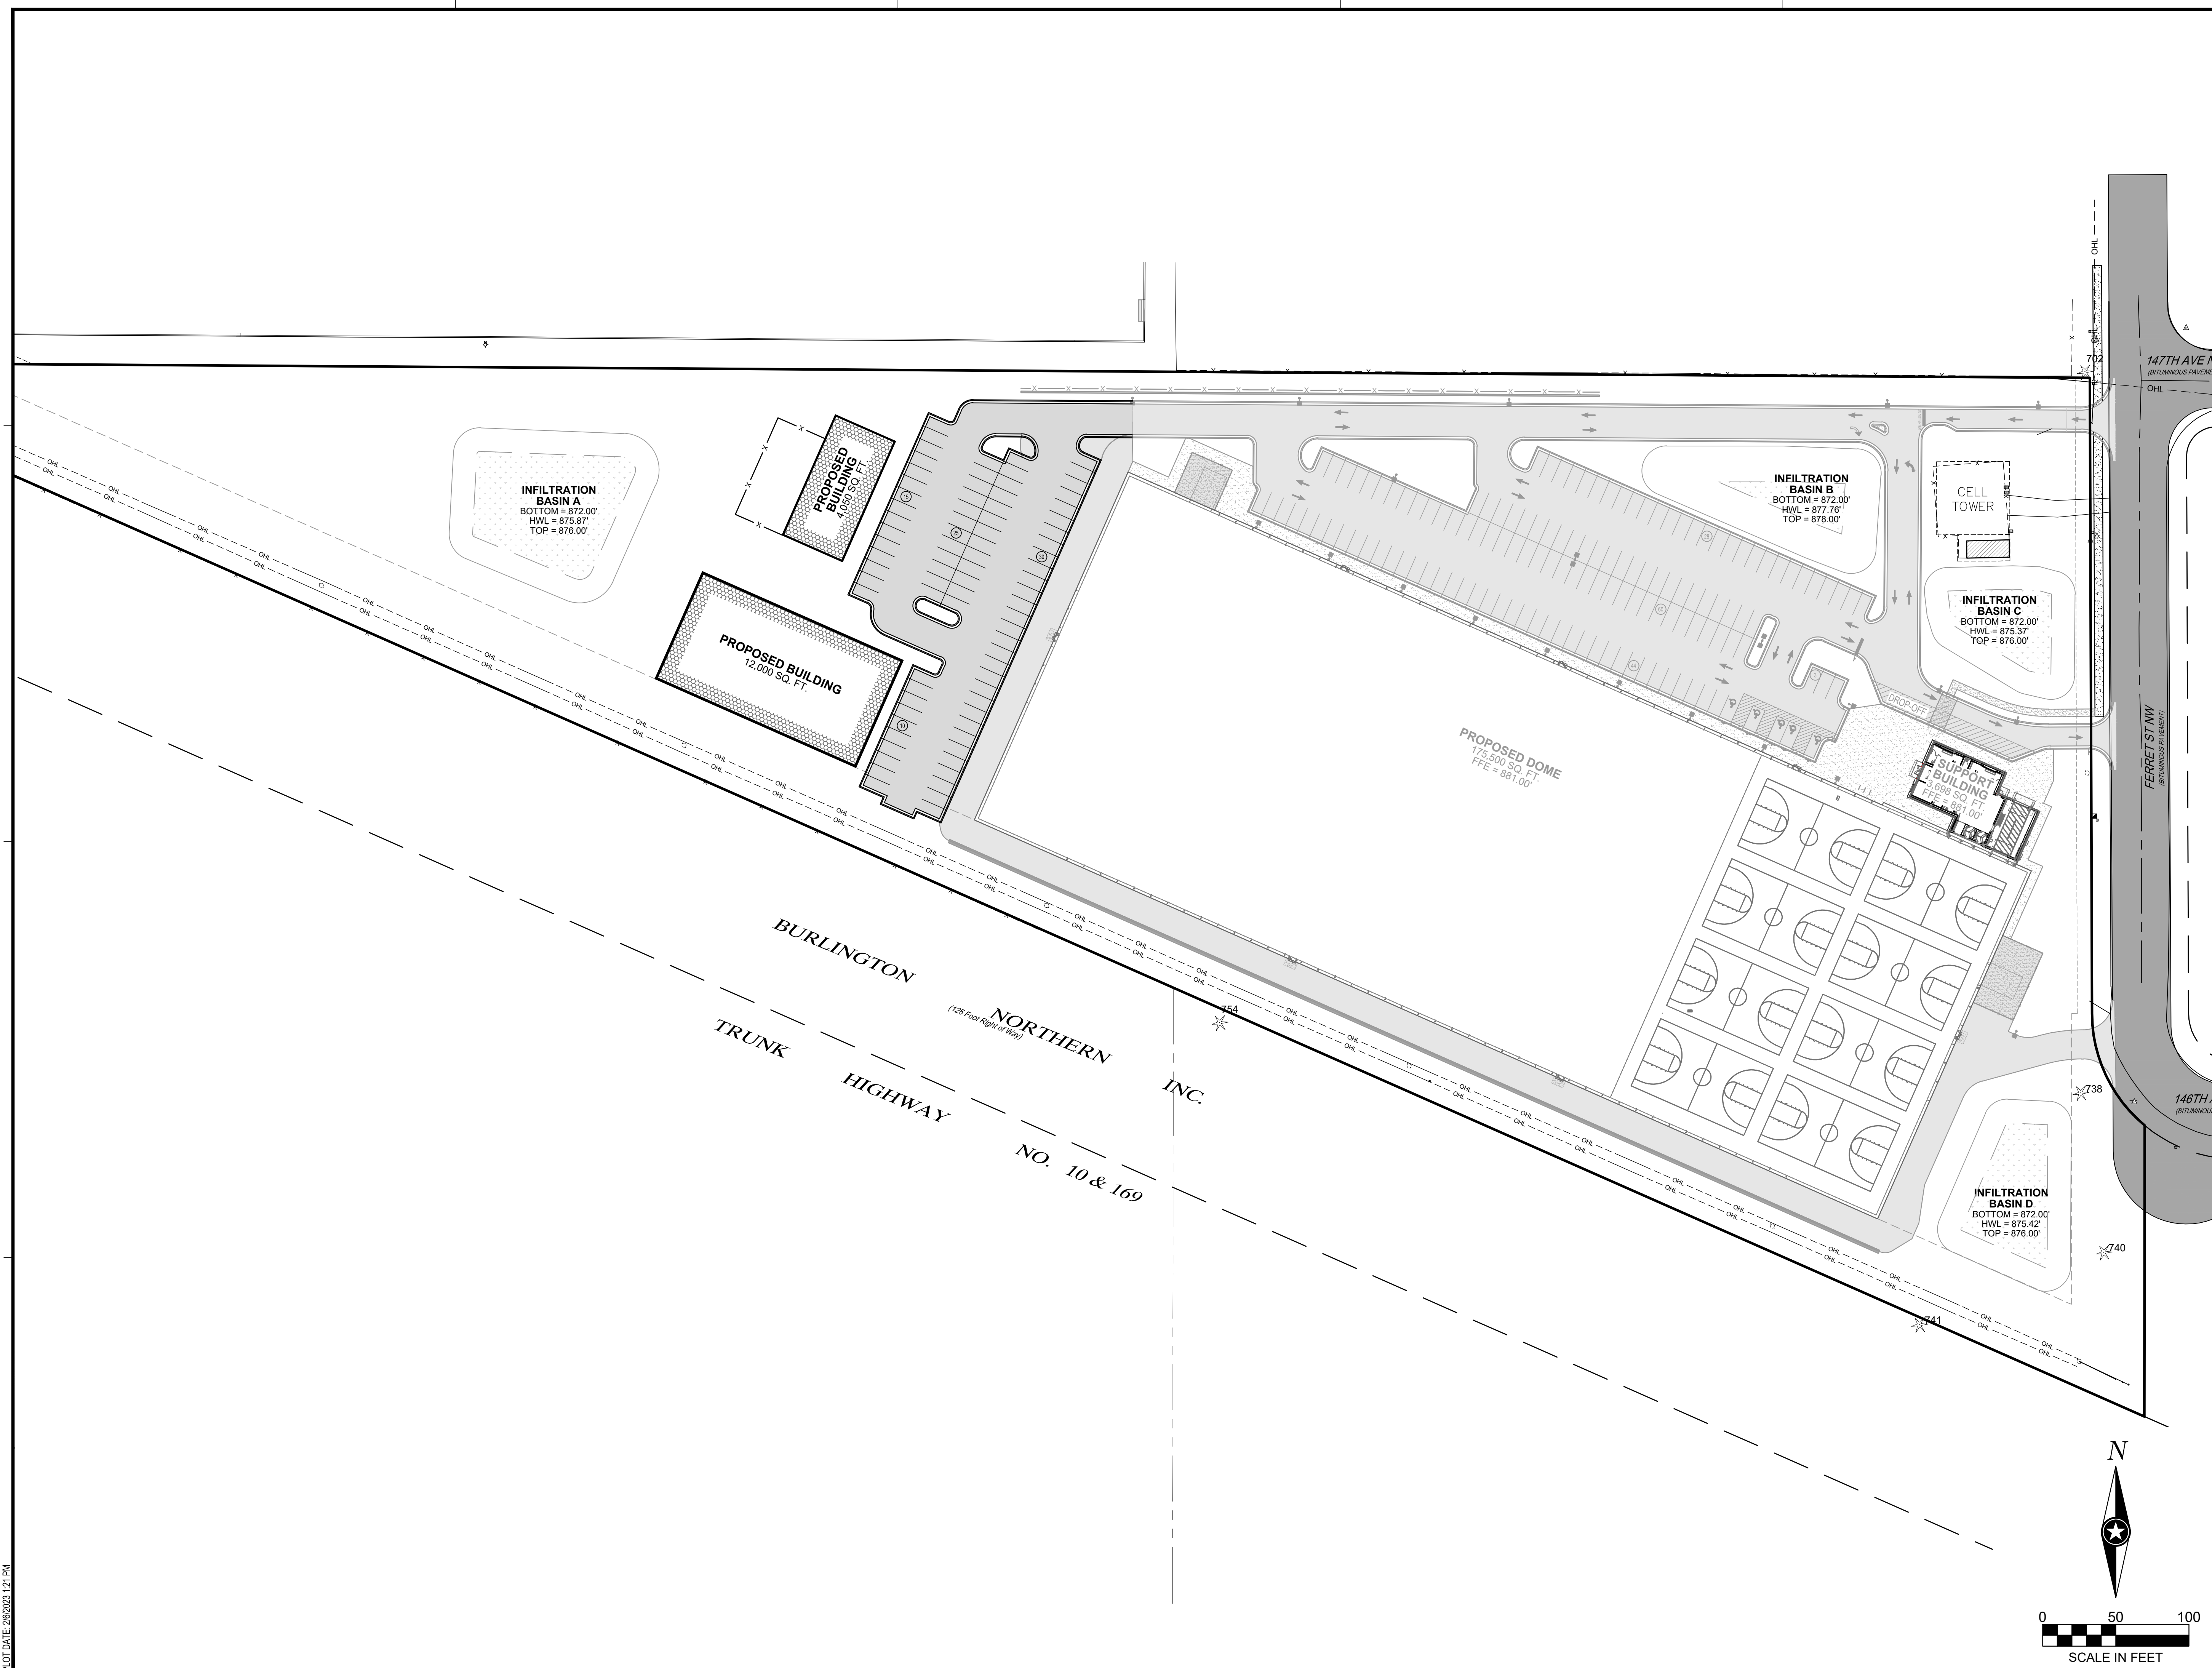

PLOT DATE: 2/6/2023 1:11 PM

PRELIMINARY NOT FOR CONSTRUCTION