




Kenwood ADDRESS	Macalester ADDRESS	Highland ADDRESS	Highland ADDRESS	Macalester ADDRESS	Kenwood ADDRESS
Job Number	Job Number	Job Number	Job Number	Job Number	Job Number
Rec. Room	Rec. Room	Rec. Room	Rec. Room	Rec. Room	Rec. Room
Lot x, Block x, Addition x	Lot x, Block x, Addition x	Lot x, Block x, Addition x	Lot x, Block x, Addition x	Lot x, Block x, Addition x	Lot x, Block x, Addition x

4 Rear Elevation
1/8"=1'-0"



3 Left Elevation
1/8"=1'-0"

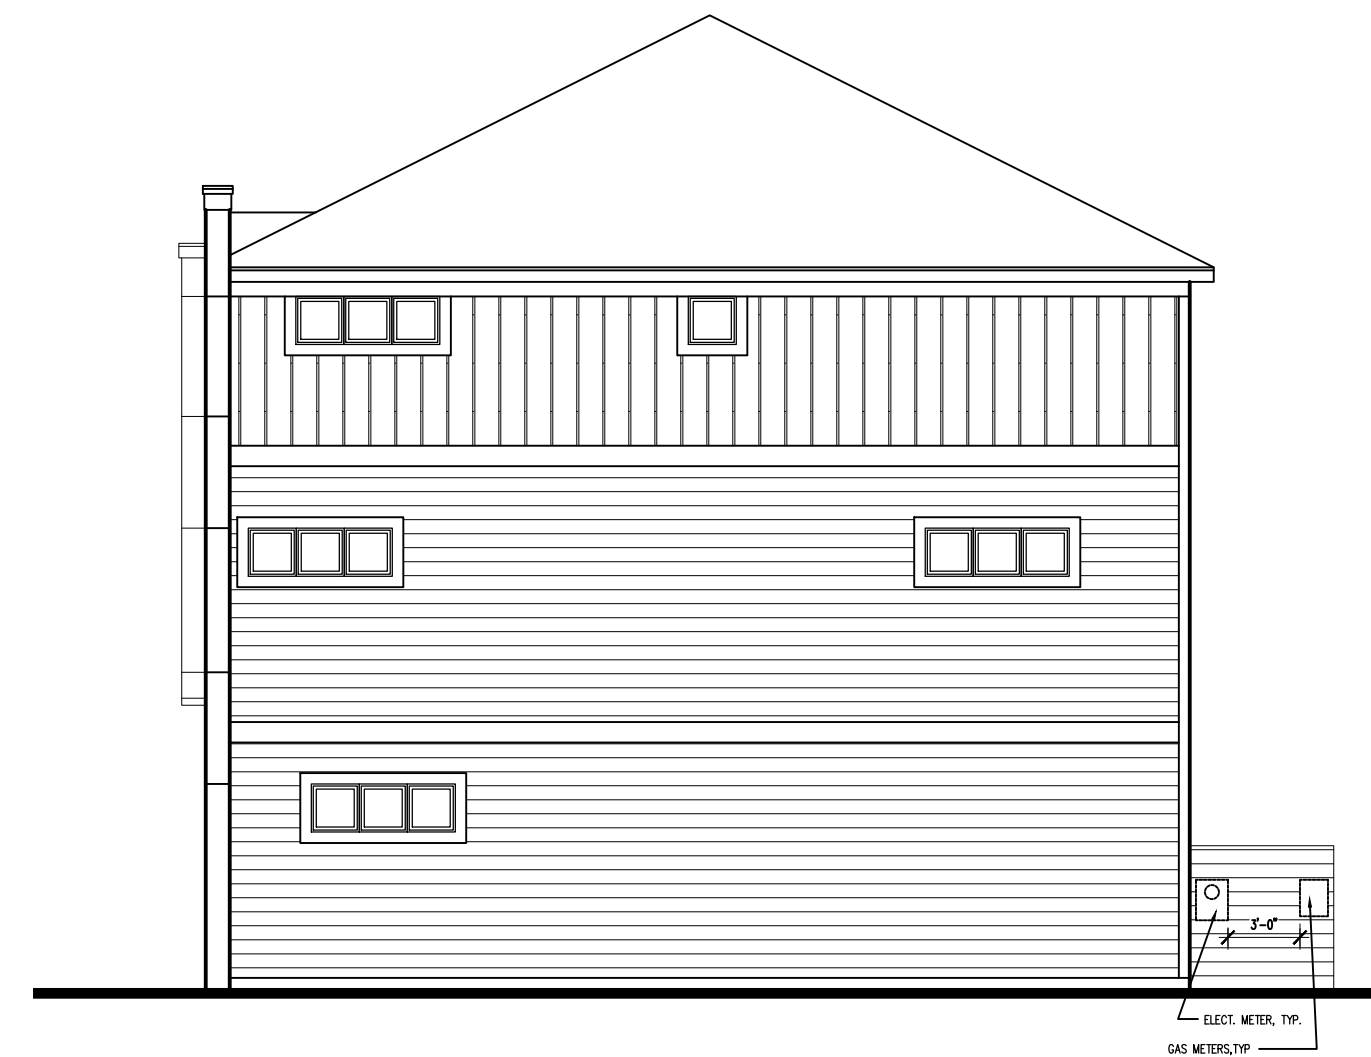

2 Right Elevation
1/8"=1'-0"



Kenwood ADDRESS	Macalester ADDRESS	Highland ADDRESS	Highland ADDRESS	Macalester ADDRESS	Kenwood ADDRESS
Job Number	Job Number	Job Number	Job Number	Job Number	Job Number
Rec. Room	Rec. Room	Rec. Room	Rec. Room	Rec. Room	Rec. Room
Lot x, Block x, Addition x	Lot x, Block x, Addition x	Lot x, Block x, Addition x	Lot x, Block x, Addition x	Lot x, Block x, Addition x	Lot x, Block x, Addition x

1 Front Elevation
1/8"=1'-0"

M/I HOMES 5354 Parkdale Dr. #100 St. Louis Park, MN 55416 763.586.7200 minneapolispermits@MIHOMES.com	Revisions / Custom Options _____ _____ _____ _____ _____	Date _____ _____ _____ _____ _____
	Final Approval _____ _____ _____ _____	Date _____ _____ _____ _____
Community: COMMUNITY Address: STREET ADDRESS City: CITY, MN Elevation: A	Lot: " " Addition: " " Block: " "	Client: CUSTOMER
4 Unit Building Exterior Elevations	Model: City Collection	Drawing No. AA1
Drawn By: PFG Date: 05/17/2022 Job #: BUILDING --	Sheet Title:	Drawing No.



4 Rear Elevation
1/8"=1'-0"



3 Left Elevation
1/8"=1'-0"



2 Right Elevation
1/8"=1'-0"



1 Front Elevation
1/8"=1'-0"

Revisions / Custom Options	Date	By

Final Approval X

Date

M/I HOMES
5354 Parkdale Dr. #100
St. Louis Park, MN 55416
763.586.7200
minneapolispermits@MIHOMES.com

Community: **COMMUNITY**
Address: **STREET ADDRESS**
City: **CITY, MN** Lot: " " Block: " "
Client: **CUSTOMER**
Elevation: **B**

6 Unit Building
Exterior Elevations
Model: **City Collection**
Drawn By: PFG
Date: 05/17/2022
Job # BUILDING --
Drawing No. **BB1**