


1/4" = 1'-0"
FLOOR PLAN 1

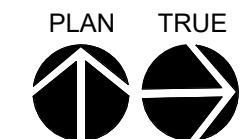

GENERAL FLOOR PLAN NOTES

- A. INTERIOR & EXTERIOR DIMENSIONS ARE TO FACE OF STUD, U.N.O.
- B. SEE SHEET **A7.1** FOR WALL TYPE LEGEND
- C. SEE SHEET **A7.1** FOR DOOR SCHEDULE

Revision Schedule

No.	Description	Date

Drawn By: SW
Checked By: SW
Date: 05/09/2023





Revision Schedule


No.	Description	Date

Drawn By: SW
Checked By: SW
Date: 05/09/2023

A3.0

DIGITAL USERS:
CLICK [HERE](#) FOR FLOOR PLAN

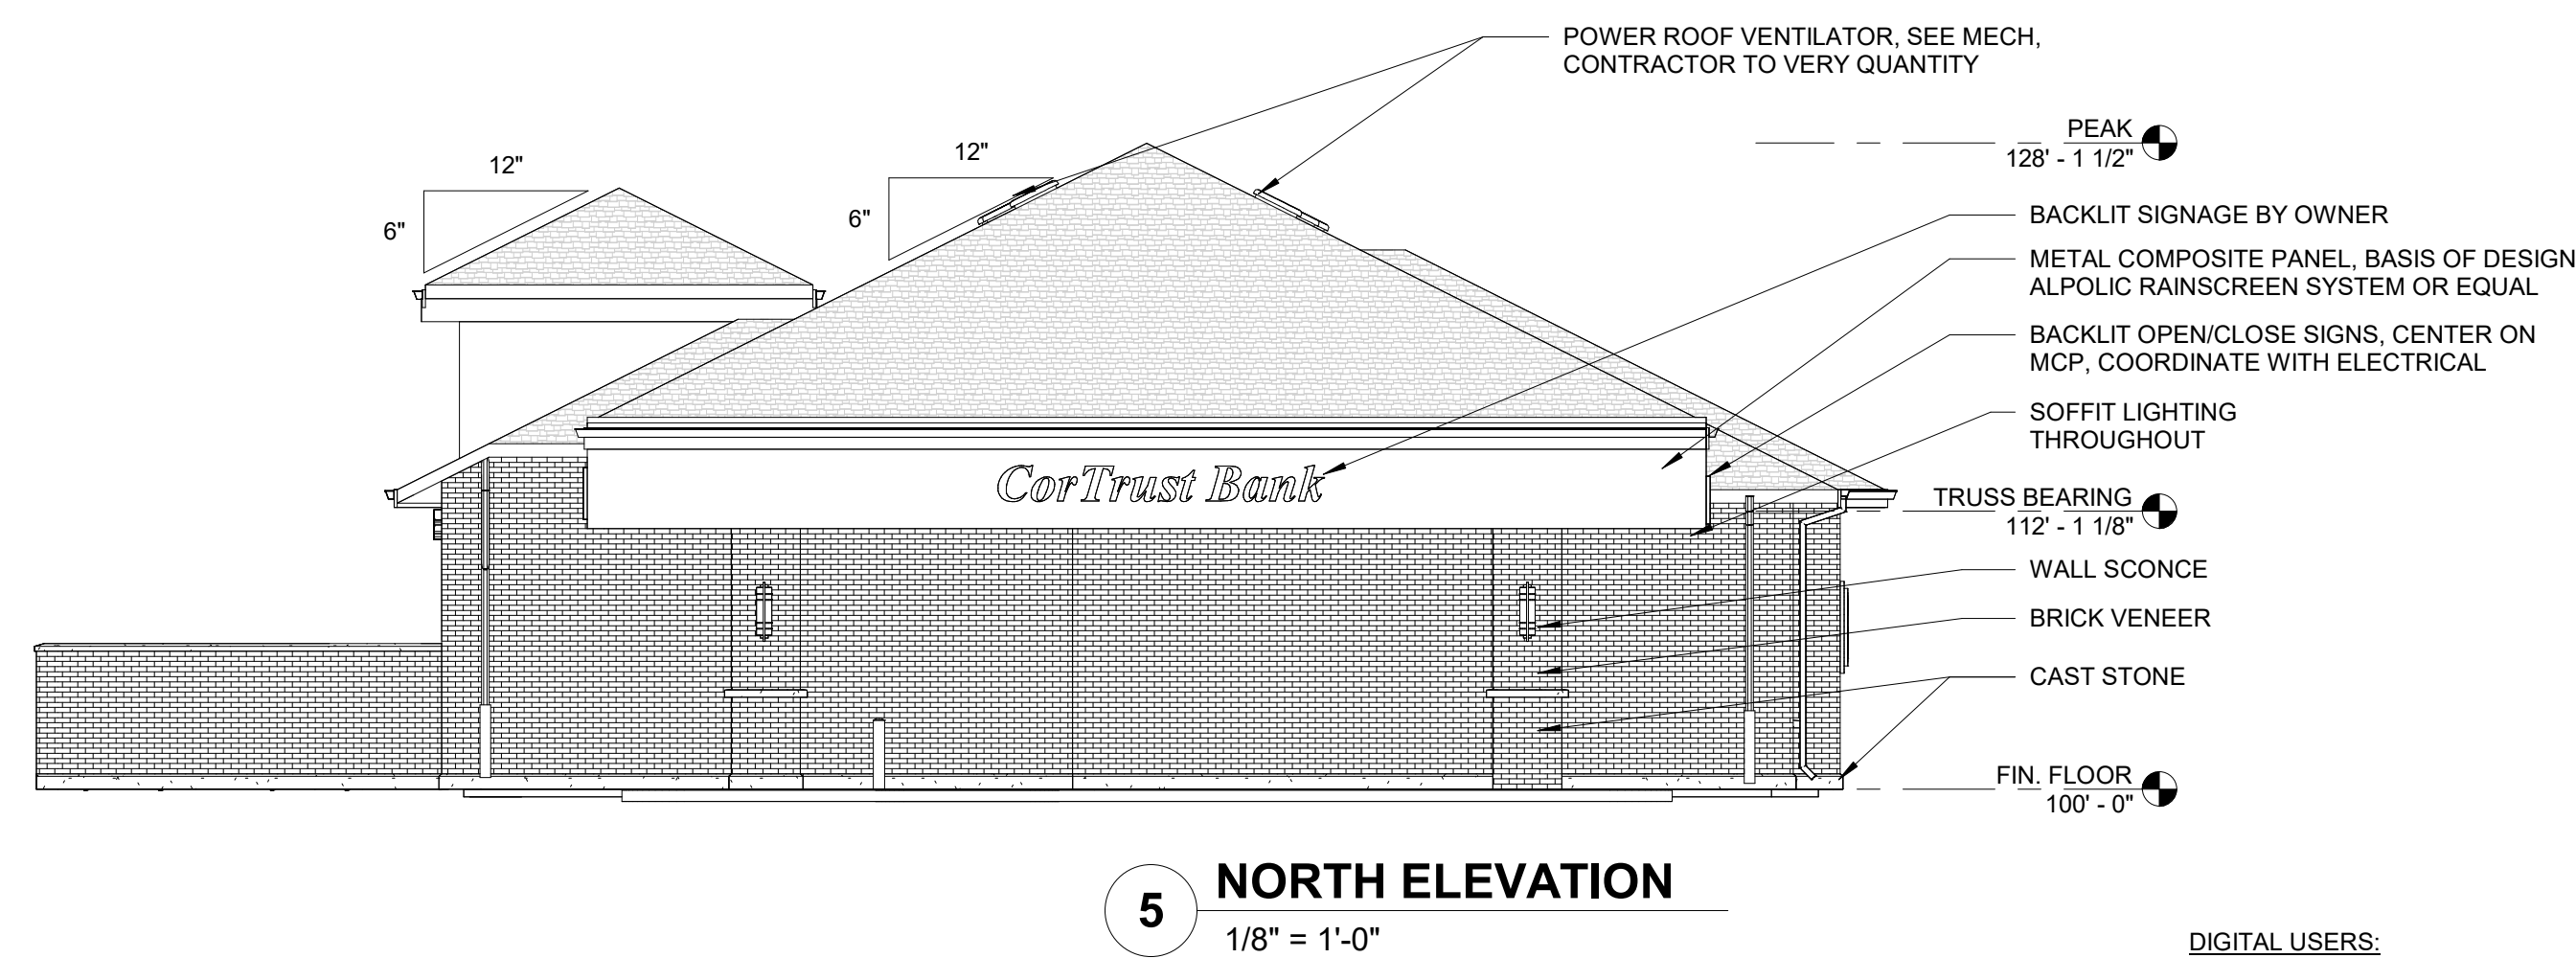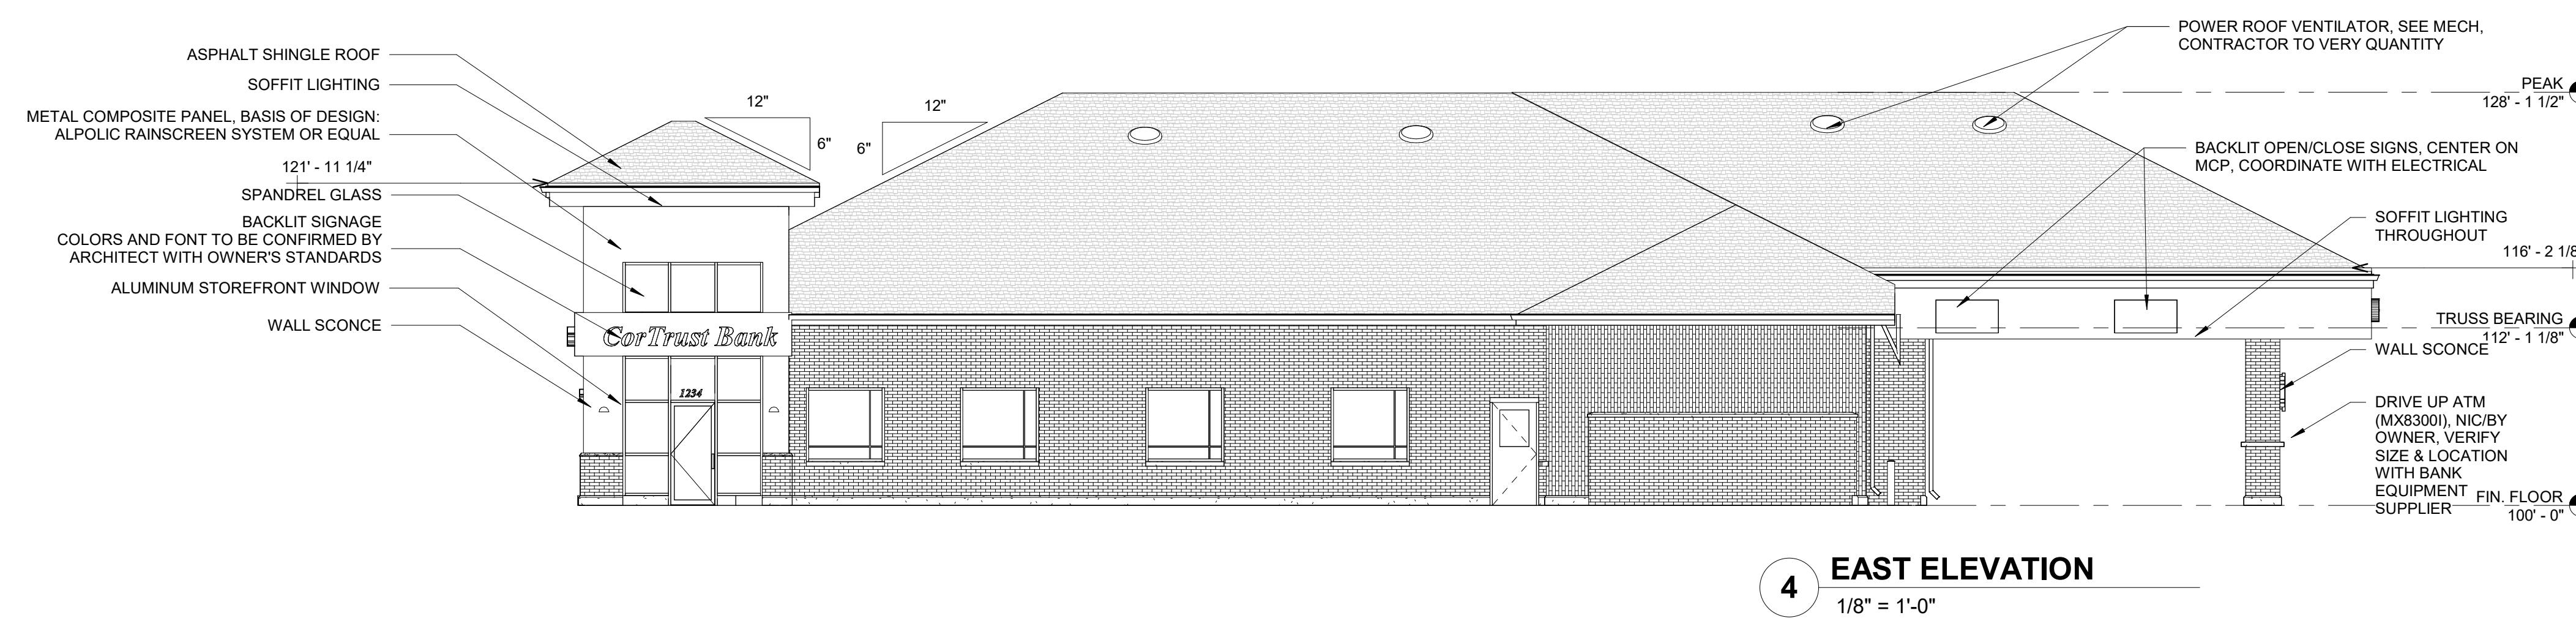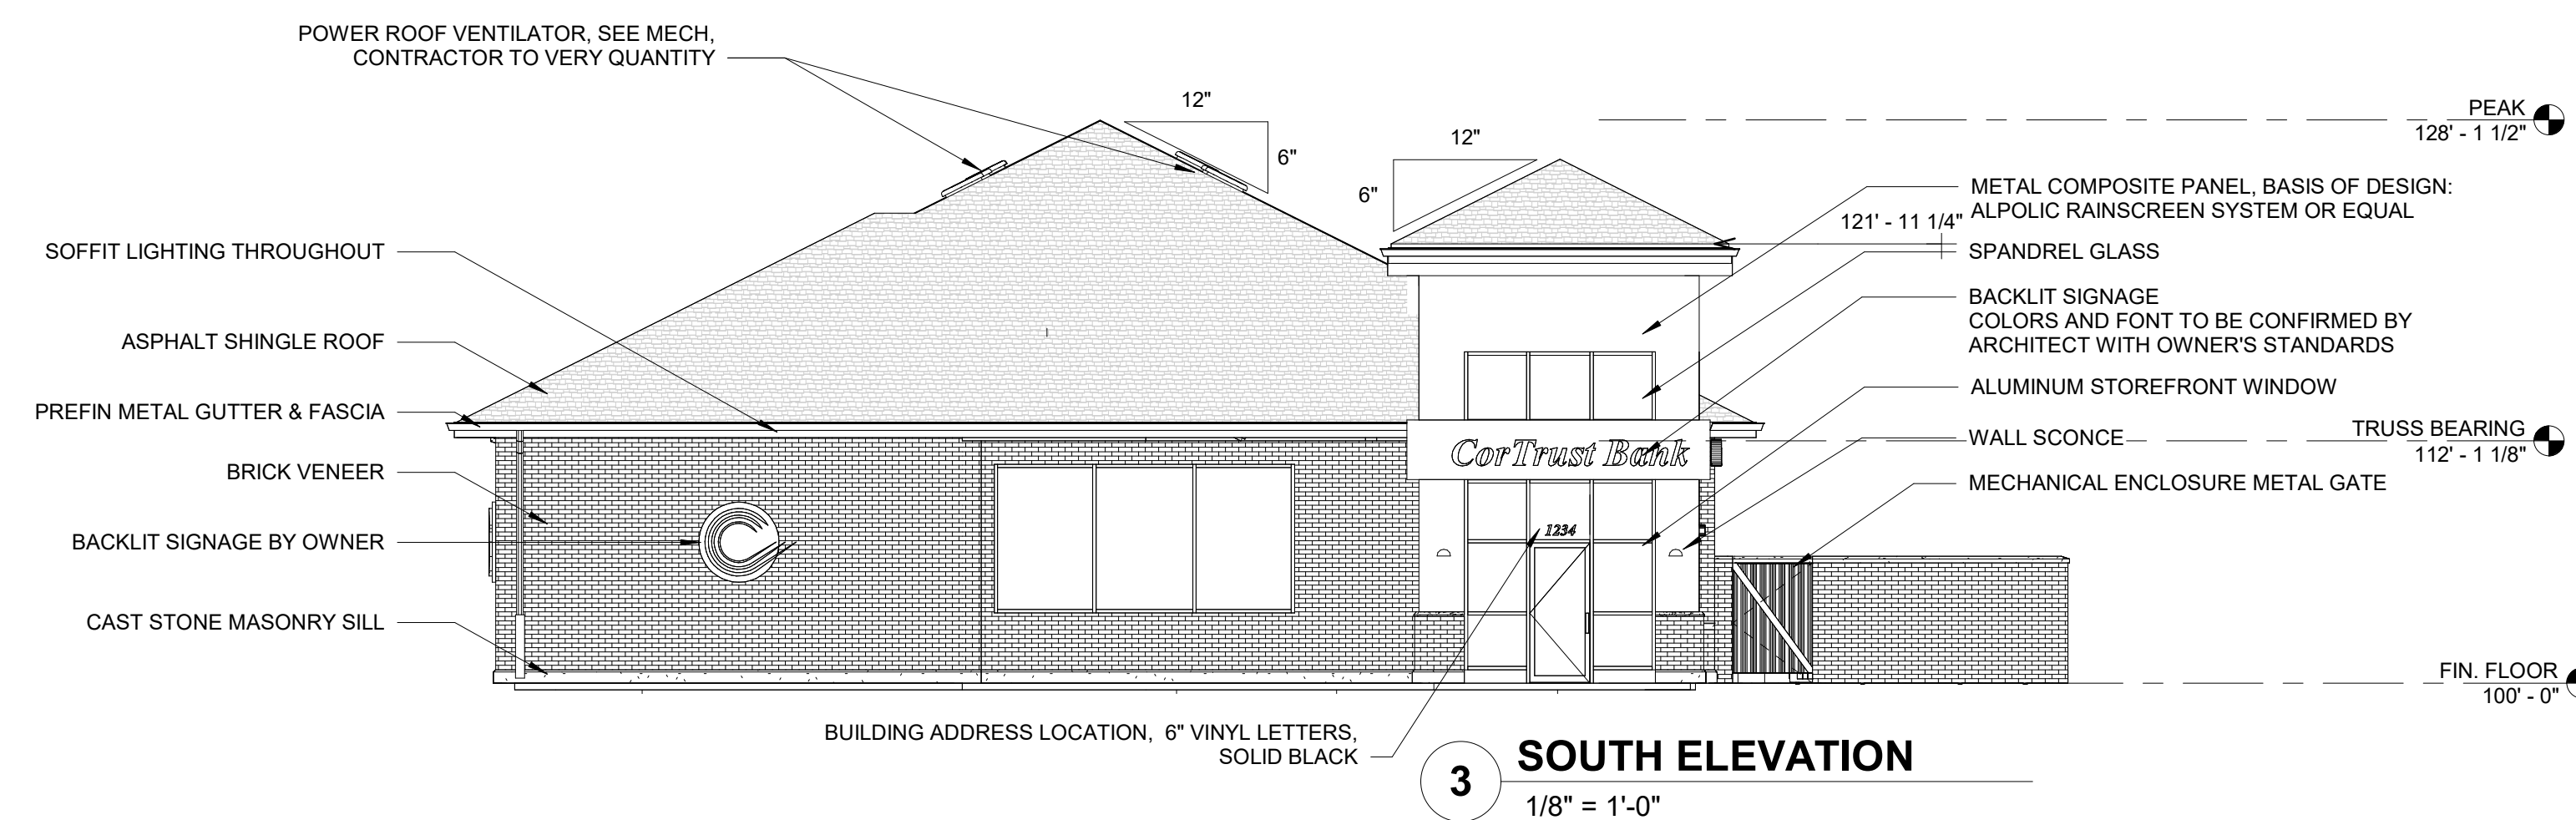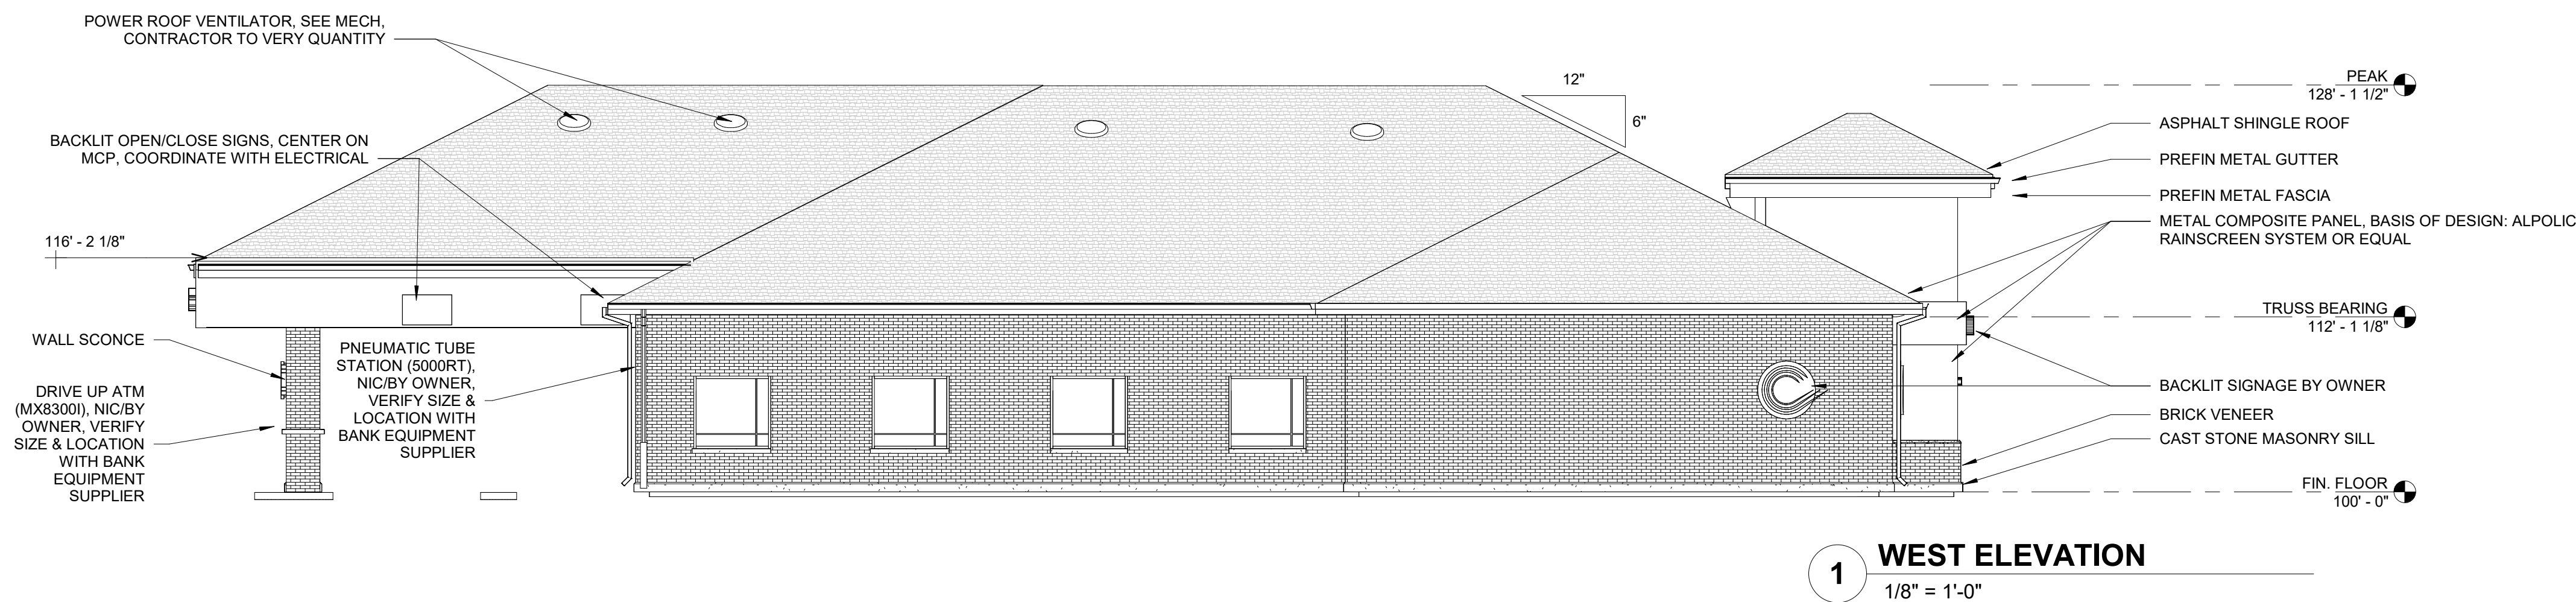

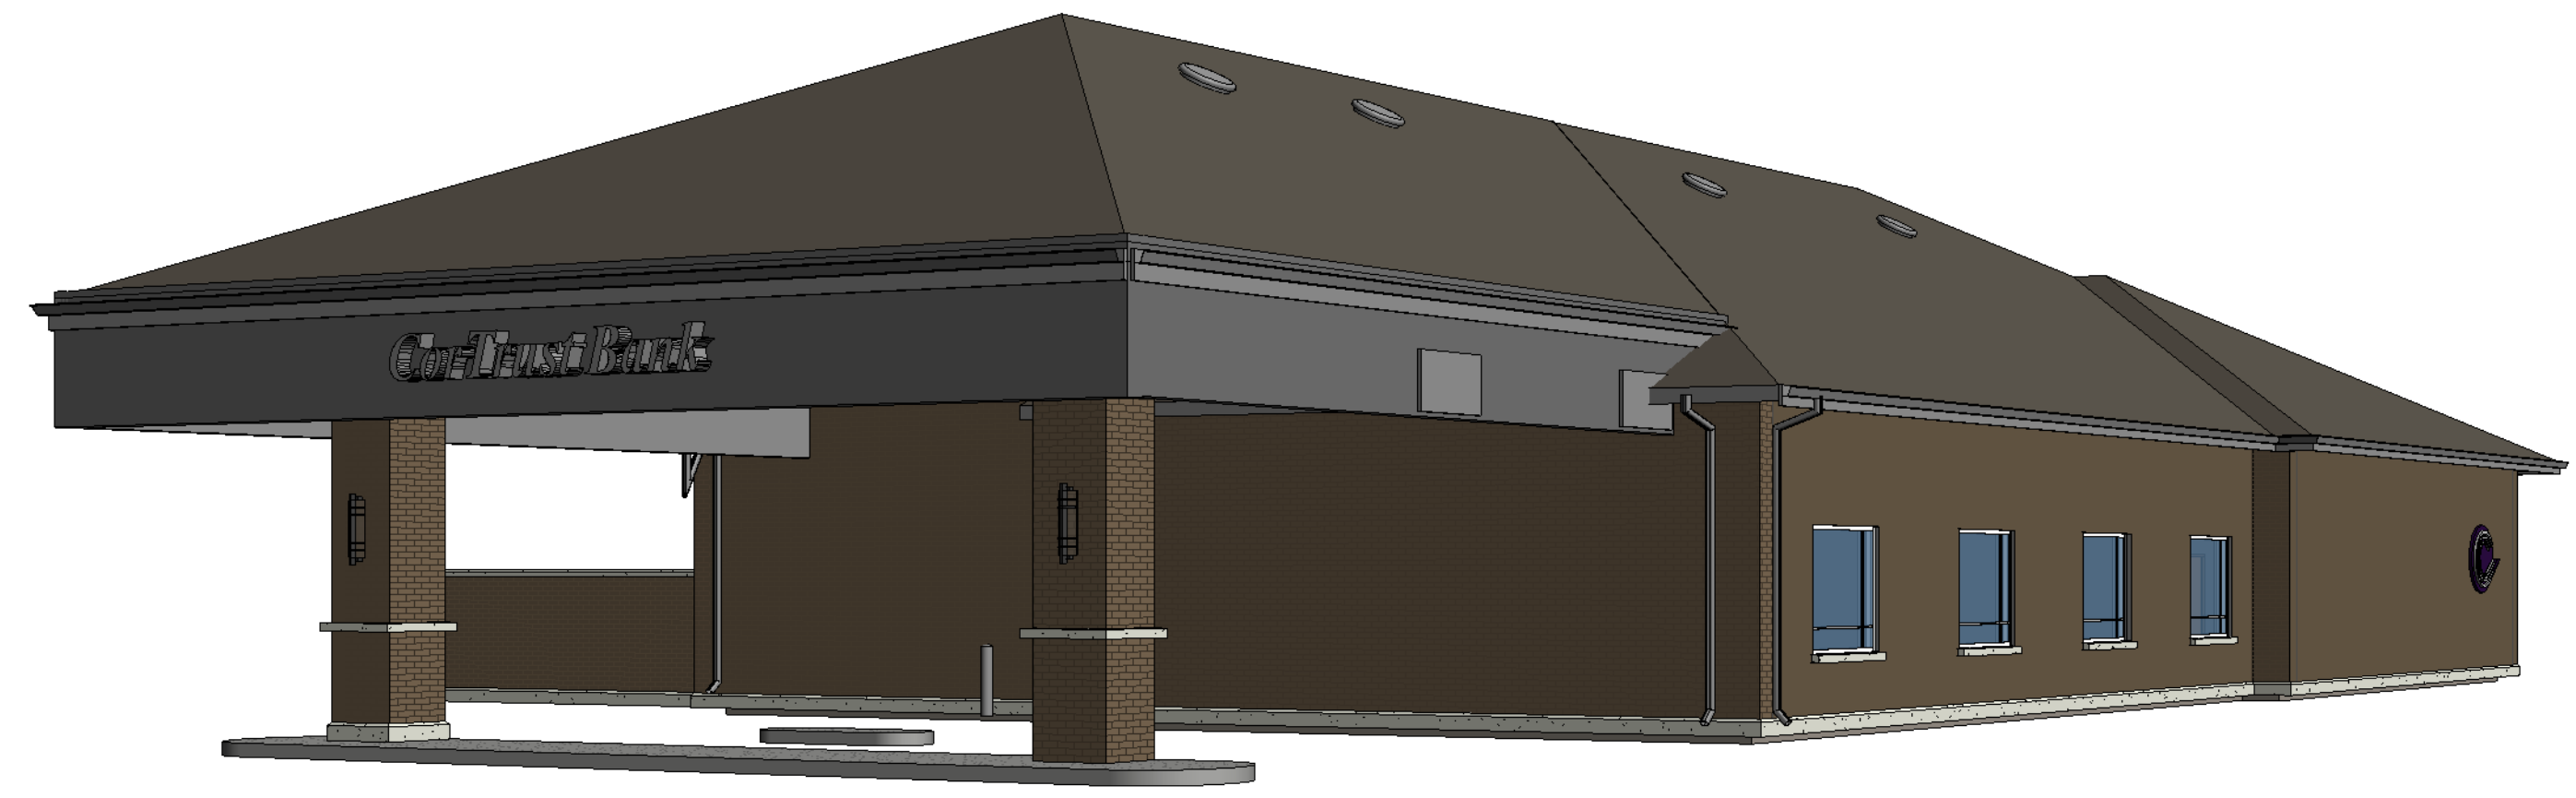

1 3D VIEW



2 3D VIEW



3 3D VIEW

Revision Schedule

No.	Description	Date

Drawn By: SW
Checked By: SW
Date: 05/09/2023