

LAMPERT ARCHITECTS

420 Summit Avenue  
St. Paul, MN 55102  
Phone: 763.755.1211 Fax: 763.757.2849  
lampert@lampert-arch.com

ARCHITECT CERTIFICATION:  
I HEREBY CERTIFY THAT THIS PLAN, SPECIFICATION OR REPORT WAS PREPARED BY ME OR UNDER MY DIRECT SUPERVISION AND THAT I AM A DULY LICENSED ARCHITECT UNDER THE LAWS OF THE STATE OF MINNESOTA.

LEONARD LAMPERT  
SIGNATURE  
PRINT NAME  
13669  
LICENSE NO.  
2/6/23  
DATE

BUNKER LAKE INDUSTRIAL PARK  
BUILDING #5  
Ramsey, Minnesota

Copyright 2023  
Leonard Lampert Architects Inc.

Project Designer: JAMES B

Drawn By: JRB

Checked By: LL

Revisions

12/20/22 PRELIMINARY

1/10/23 FINAL REVIEW

2/6/23 ISSUE FOR PERMIT

BUILDING ELEVATIONS


Sheet Number

A4


Project No. 220506-1

TOP OF PRECAST (ENTRY)  
EL. = 136'-0"  
TOP OF PRECAST (TYP)  
EL. = 133'-0"  
CLEAR HEIGHT  
EL. = 128'-0"


FINISHED FLOOR  
EL. = 100'-0"  
TOP OF FOOTING  
EL. = 97'-0"

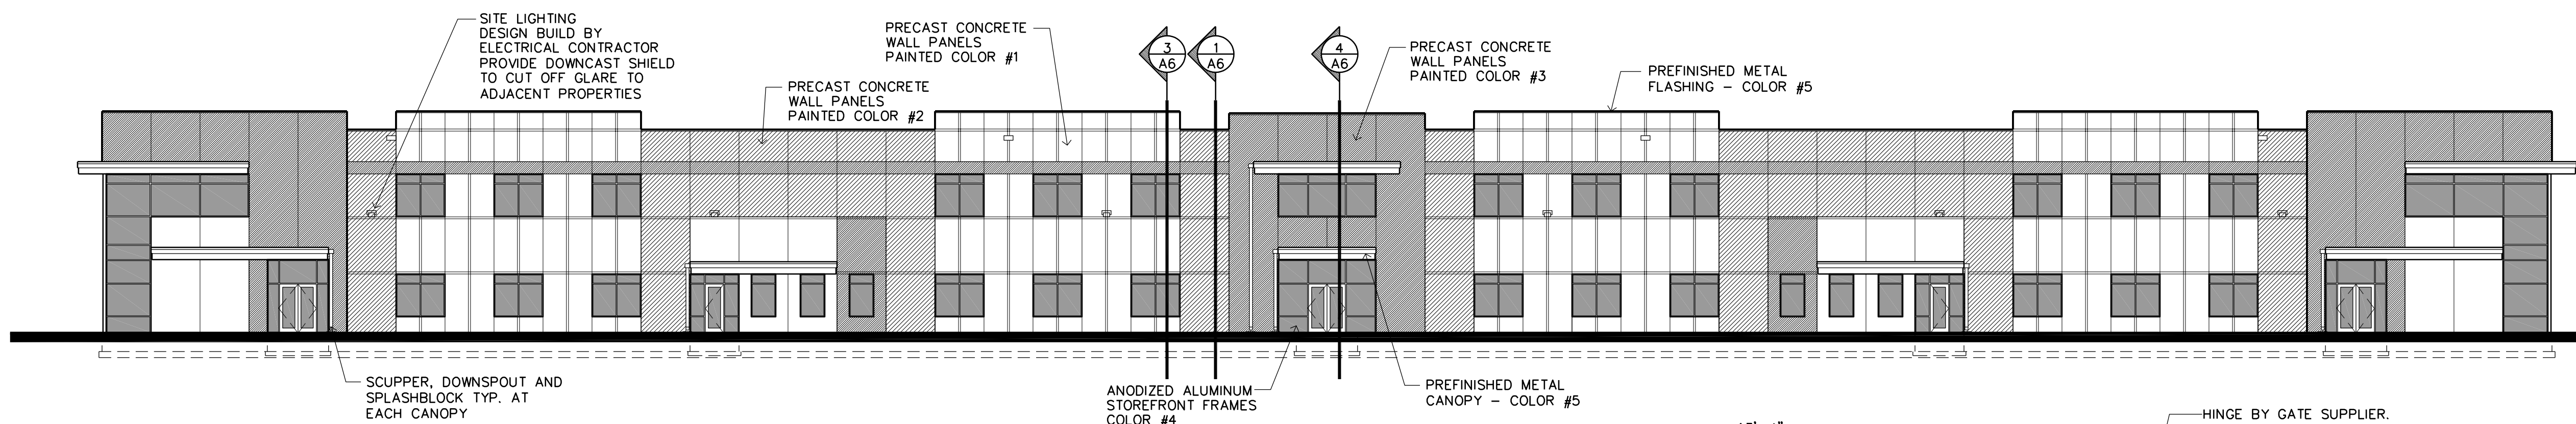


1 EAST ELEVATION  
A4 SCALE: 1/16" = 1'-0"

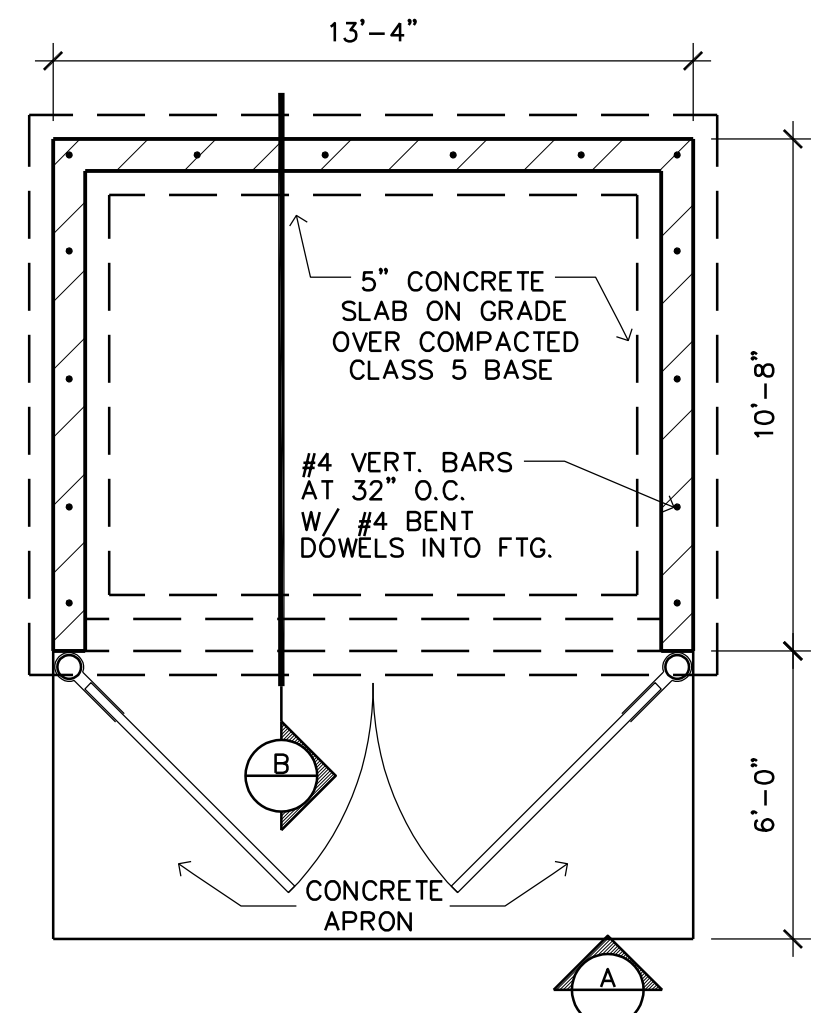


7 TRASH ENCLOSURE  
A4 SCALE: 1/4" = 1'-0"

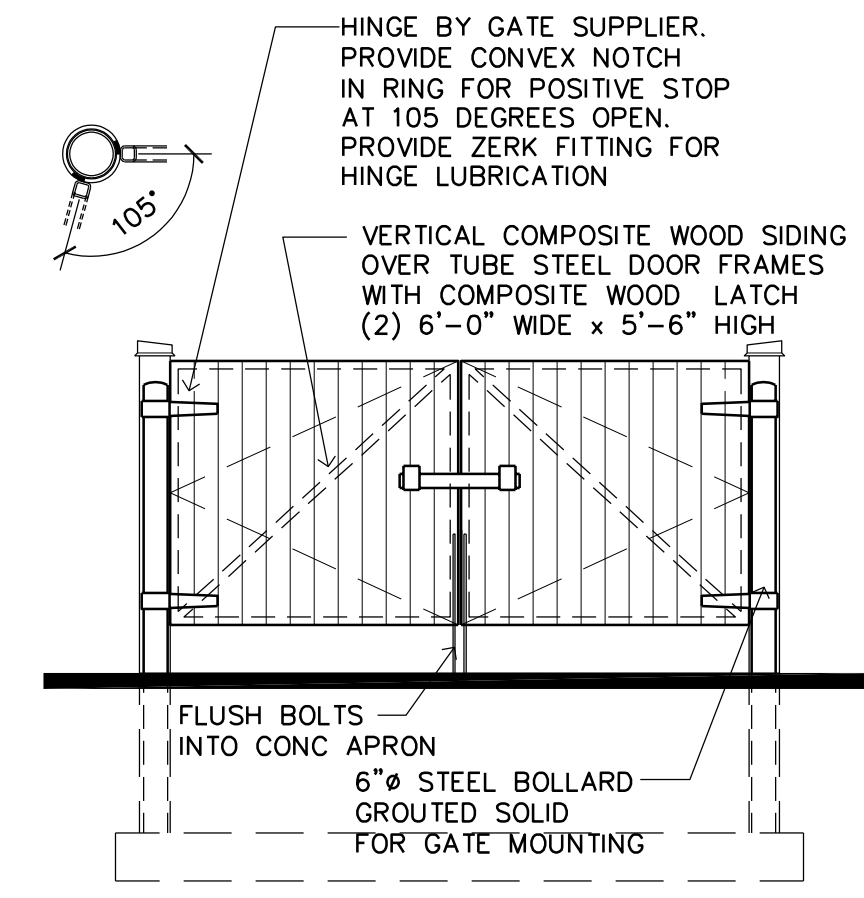


ELEVATION 'A'

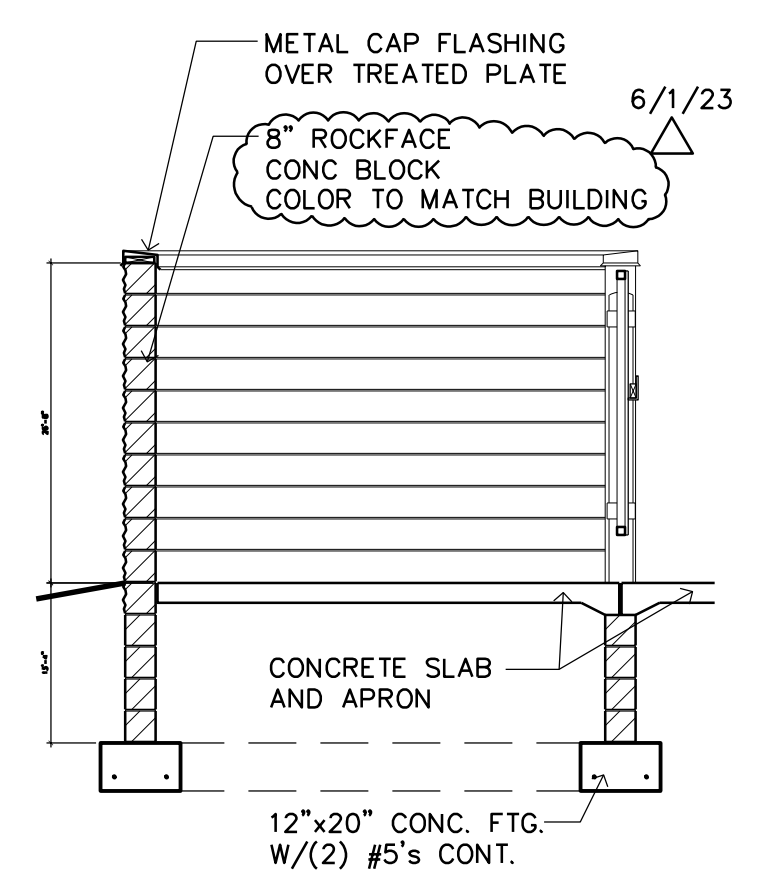


SECTION 'B'

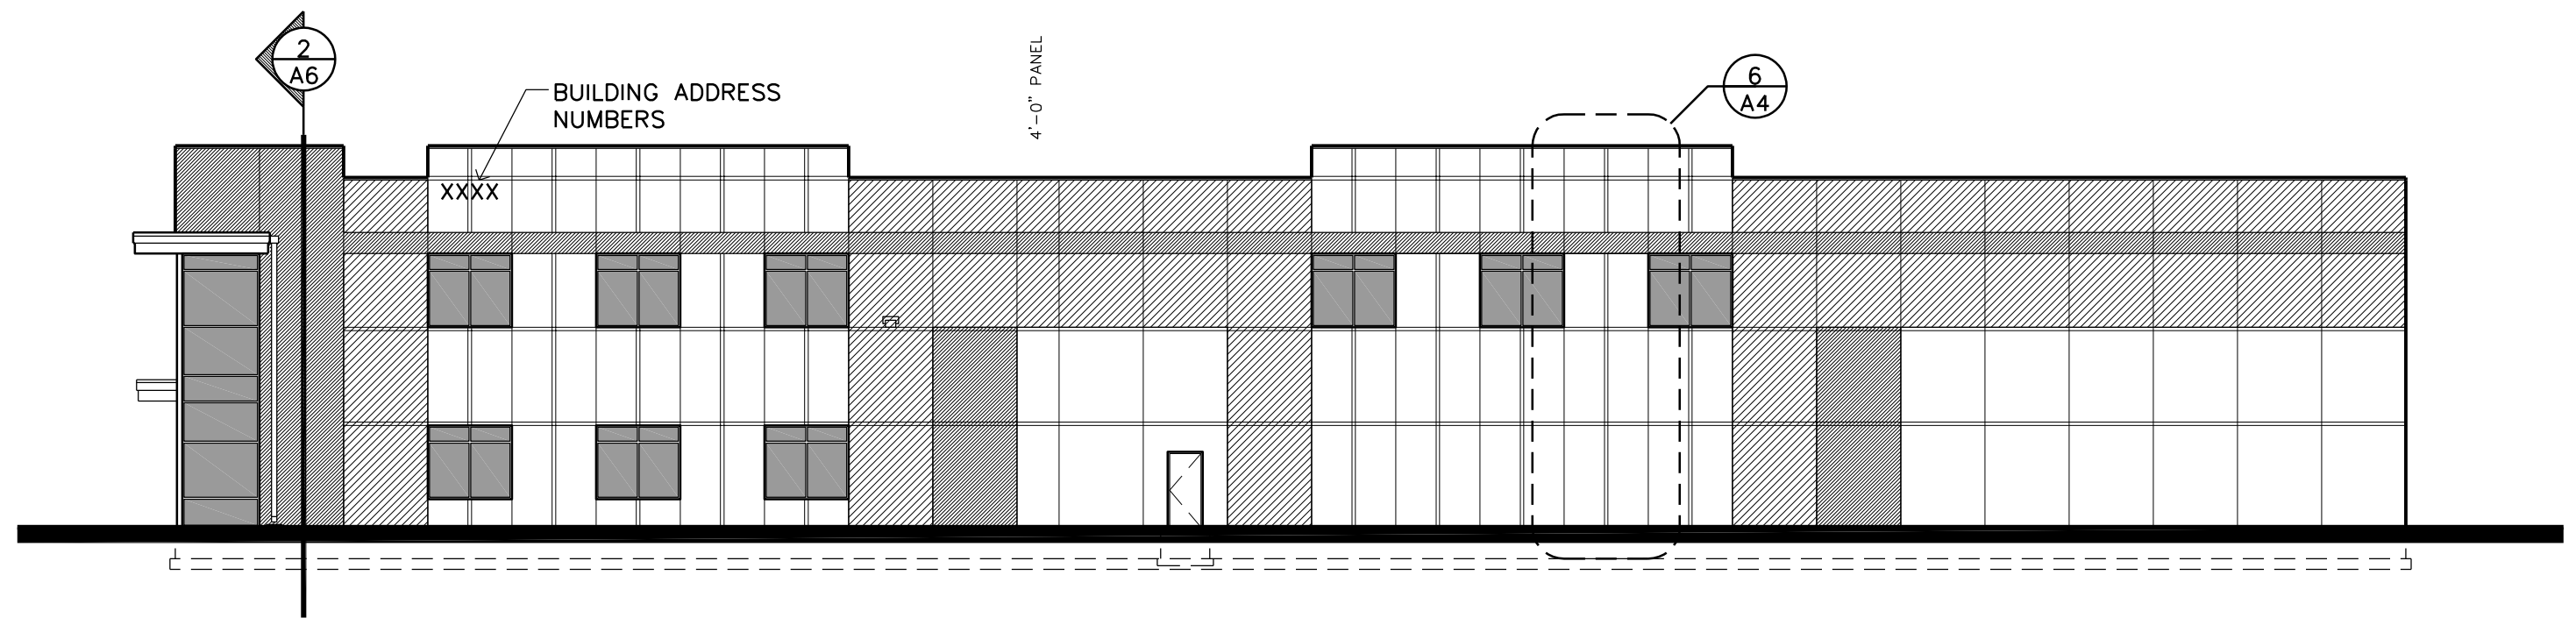


2 NORTH ELEVATION  
A4 SCALE: 1/16" = 1'-0"

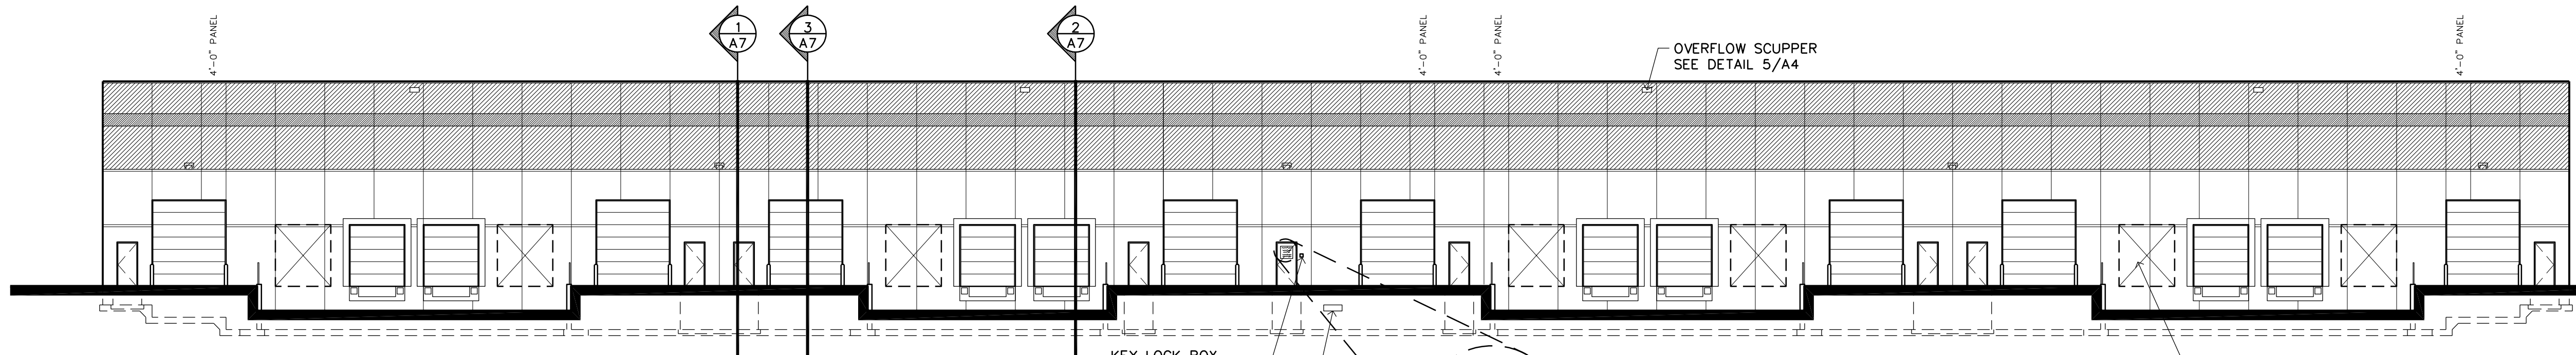


3 WEST ELEVATION  
A4 SCALE: 1/16" = 1'-0"

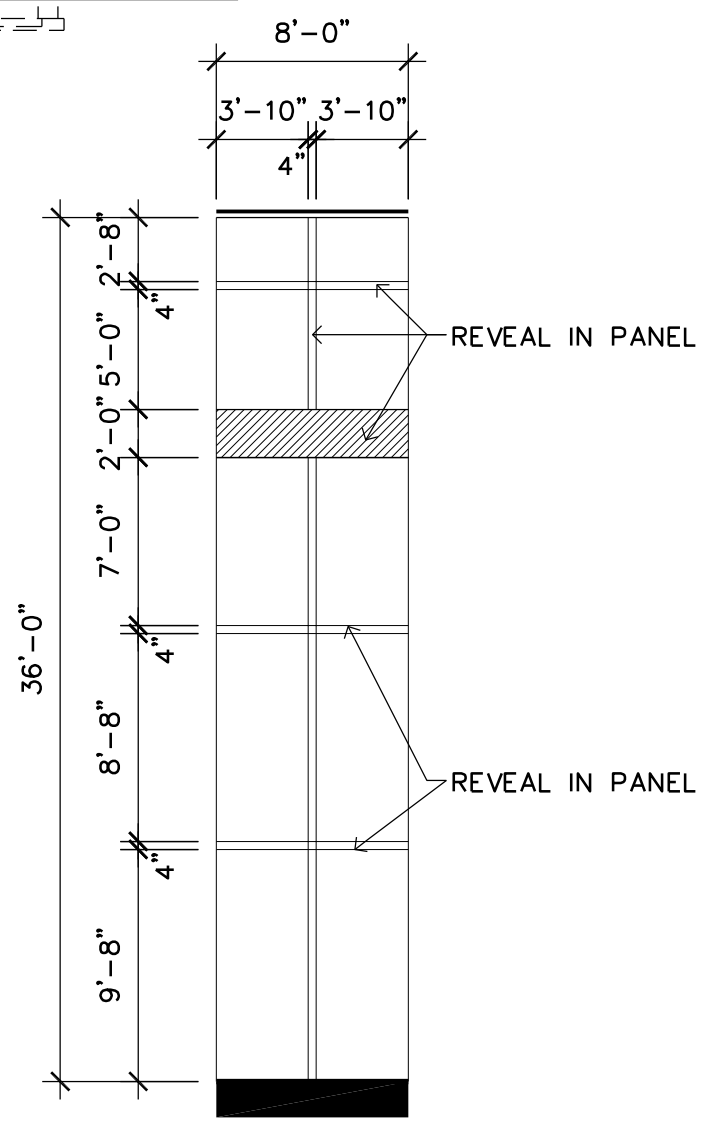

6 PRECAST PANEL DETAIL  
A4 SCALE: 1/8" = 1'-0"

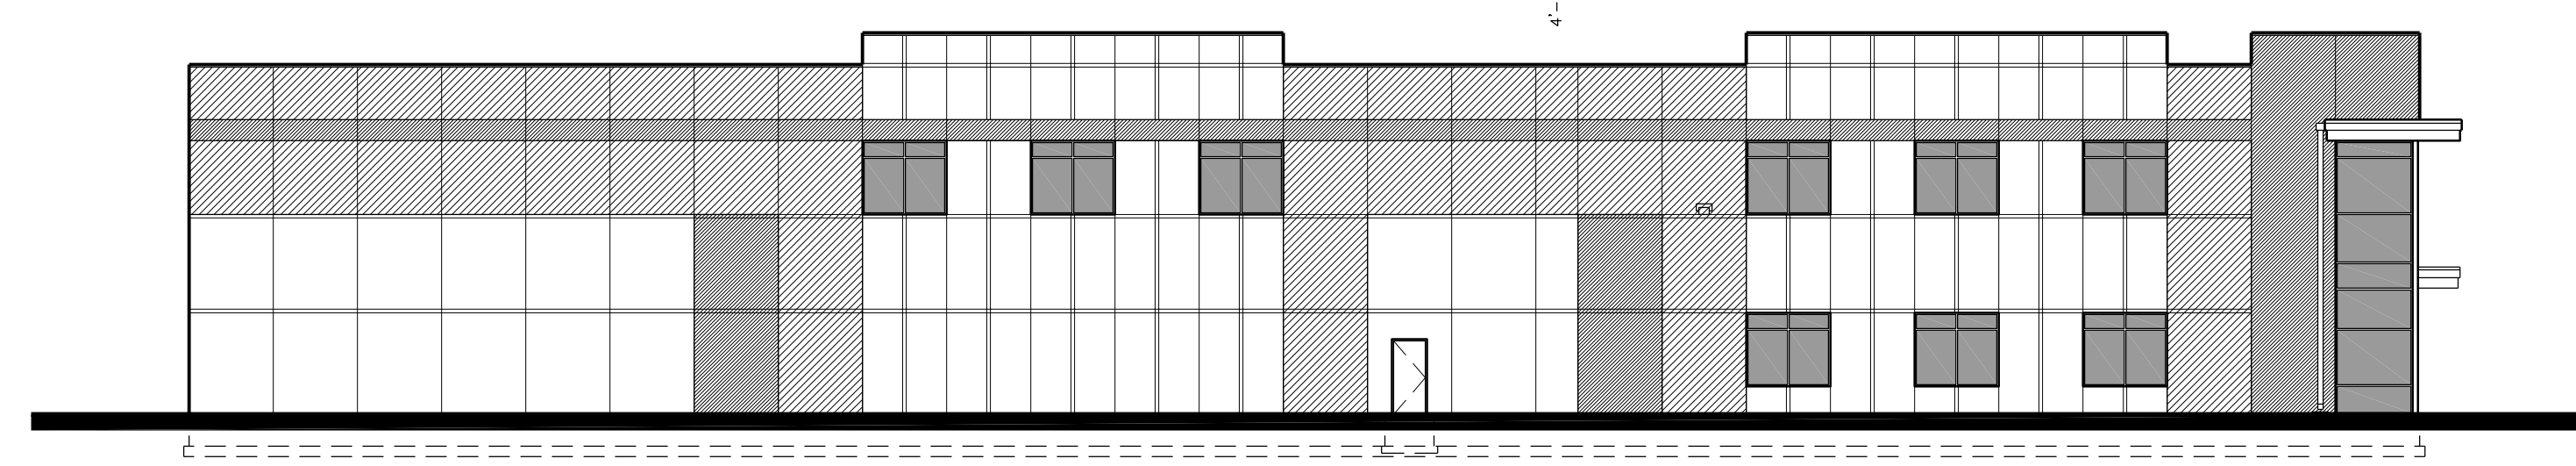

4 SOUTH ELEVATION  
A4 SCALE: 1/16" = 1'-0"

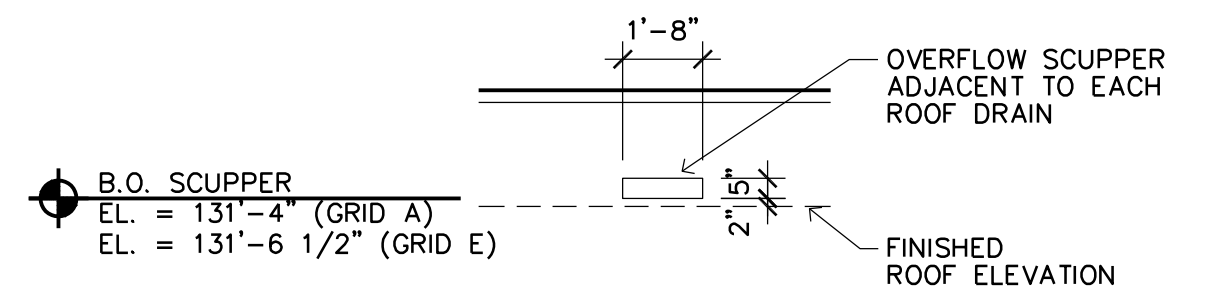

NOTE: OVERFLOW SCUPPER IS SIZED ACCORDING TO IBC 1502.2.3 LEADER SIZE ASSUMED TO BE 8" DIAMETER. VERIFY WITH THE PLUMBING DESIGNER AND INT'L PLUMBING CODE

5 OVERFLOW SCUPPER DETAIL  
A4 SCALE: 1/4" = 1'-0"

Filename: BUNKER LAKE INDUSTRIAL PARK\BUILDING #5\BUNKER LAKE #5-A4