



MATCH TO SHEET 18 STA 5+00

MATCH BELOW STA 0+50

LEGEND

- | | | | | | | | | | |
|--|---------------------|--|------------------------------|--|--|--|--------------------|--|-----------------|
| | REMOVE STORM SEWER | | FULL DEPTH RECLAMATION | | REMOVE SURFACE - GRAVEL | | GAS LINE | | MINOR CONTOUR |
| | SAWCUT - FULL DEPTH | | SOIL CORRECTION | | MILL BITUMINOUS PAVEMENT - STREET TIE-IN | | UNDERGROUND POWER | | MAJOR CONTOUR |
| | | | REMOVE PAVEMENT - BITUMINOUS | | EASEMENT - NORTHERN NATURAL GAS | | COMMUNICATION LINE | | SALVAGE MAILBOX |
| | | | REMOVE PAVEMENT - CONCRETE | | EASEMENT - DRAINAGE & UTILITY | | LOT LINE | | REMOVE TREE |

- NOTE:**
1. REMOVALS WILL BE MARKED IN THE FIELD BY CITY STAFF. ALL REMOVALS MUST BE SAWCUT.
 2. CULVERT REMOVAL LENGTH INCLUDES END SECTIONS.
 3. PROTECT LANDSCAPING AND IRRIGATION. PROPERTY OWNERS ARE TO LOCATE AND MOVE IRRIGATION BEFORE CONSTRUCTION.
 4. EROSION CONTROL MUST BE IN-PLACE PRIOR TO REMOVALS.

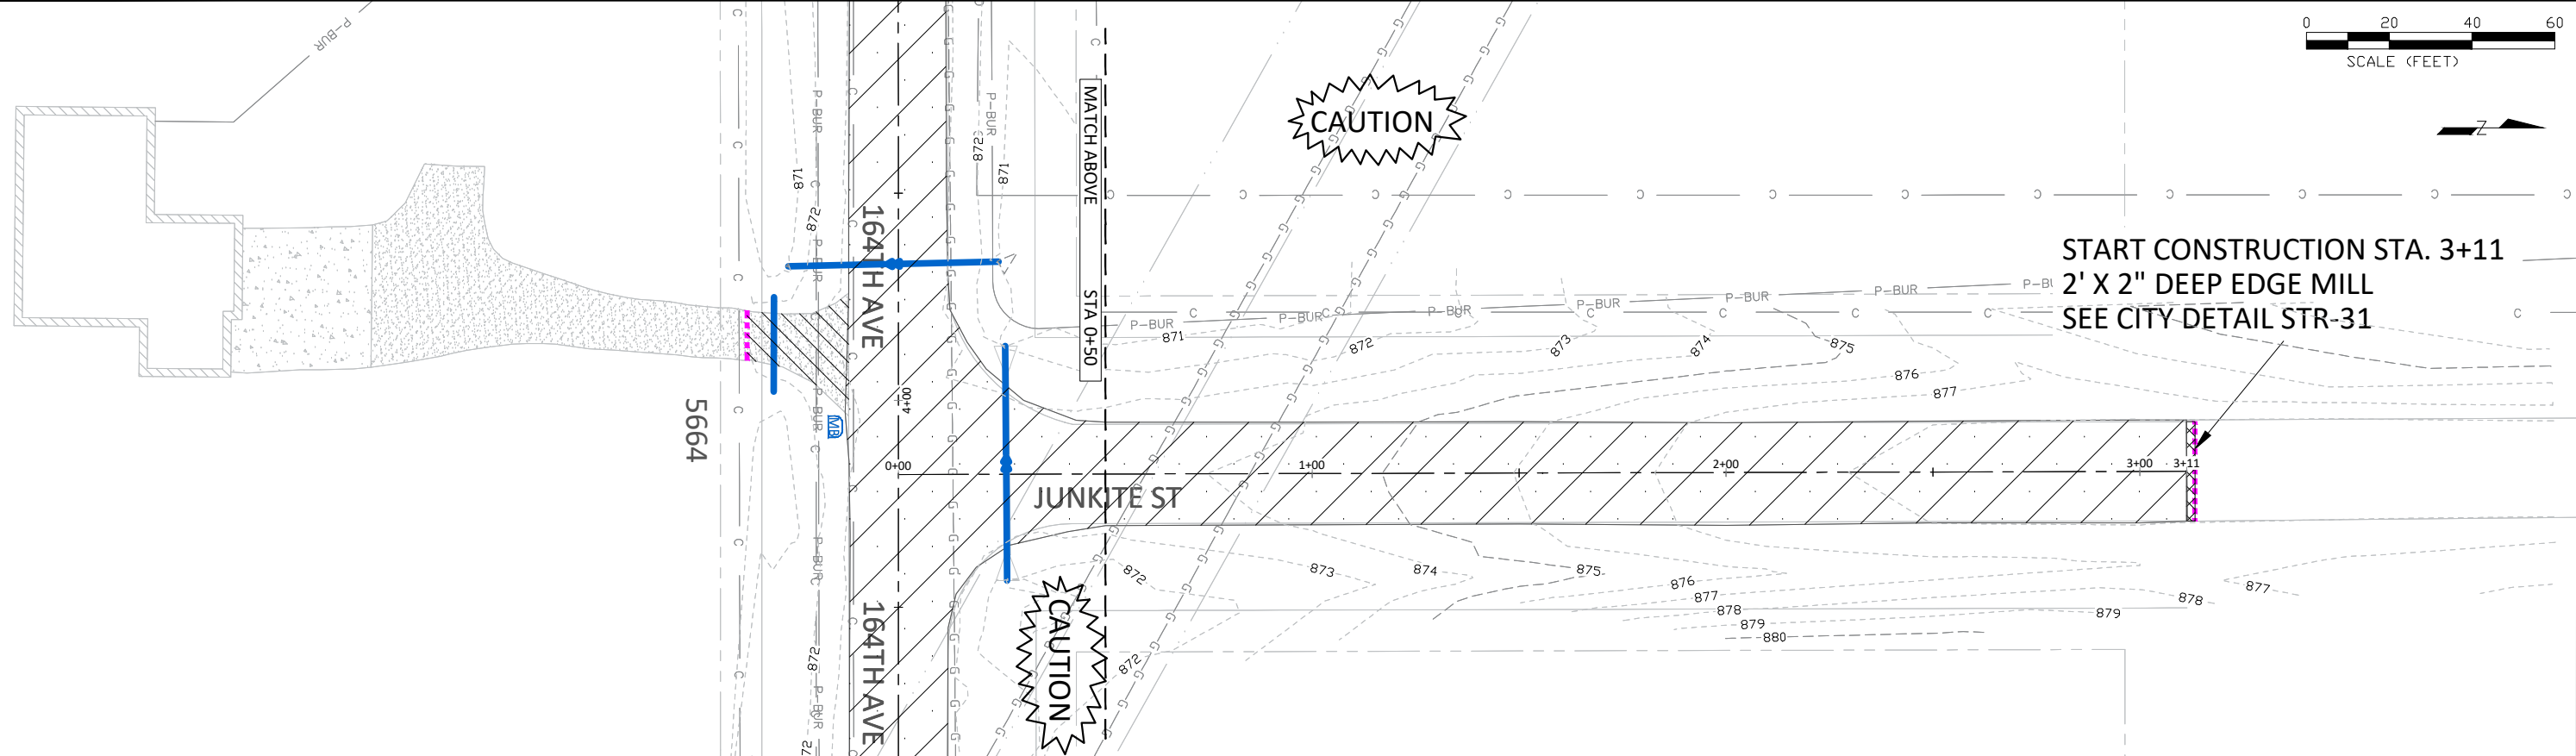 

DATE	REVISION
08/07/23	ADDED CULVERT, DITCH GRADING TO 5664 164TH AVE

I hereby certify that this plan, specification, or report was prepared by me or under my direct supervision and that I am a duly Licensed Professional Engineer under the laws of the State of Minnesota

Joe Feriancek
 JOE FERIANCEK
 Date 05/04/23 Lic. No. 57095

DESIGNED BY: LWC
 DRAWN BY: LWC DATE: 05/04/23
 CHECKED BY: JIF FILE: 23-05

CITY OF RAMSEY
 7550 SUNWOOD DRIVE
 RAMSEY, MN 55303
 (763) 427-1410 FAX (763) 433-9898

23-05 REMOVALS

BARTHELS RUM RIVER ACRES 2ND RECONSTRUCTION
 CITY PROJECT NO. 23-05
 CITY OF RAMSEY, MINNESOTA