



2 SECTION AT FUTURE RAMSEY BLVD
 A1 SCALE: 1" = 30'-0"

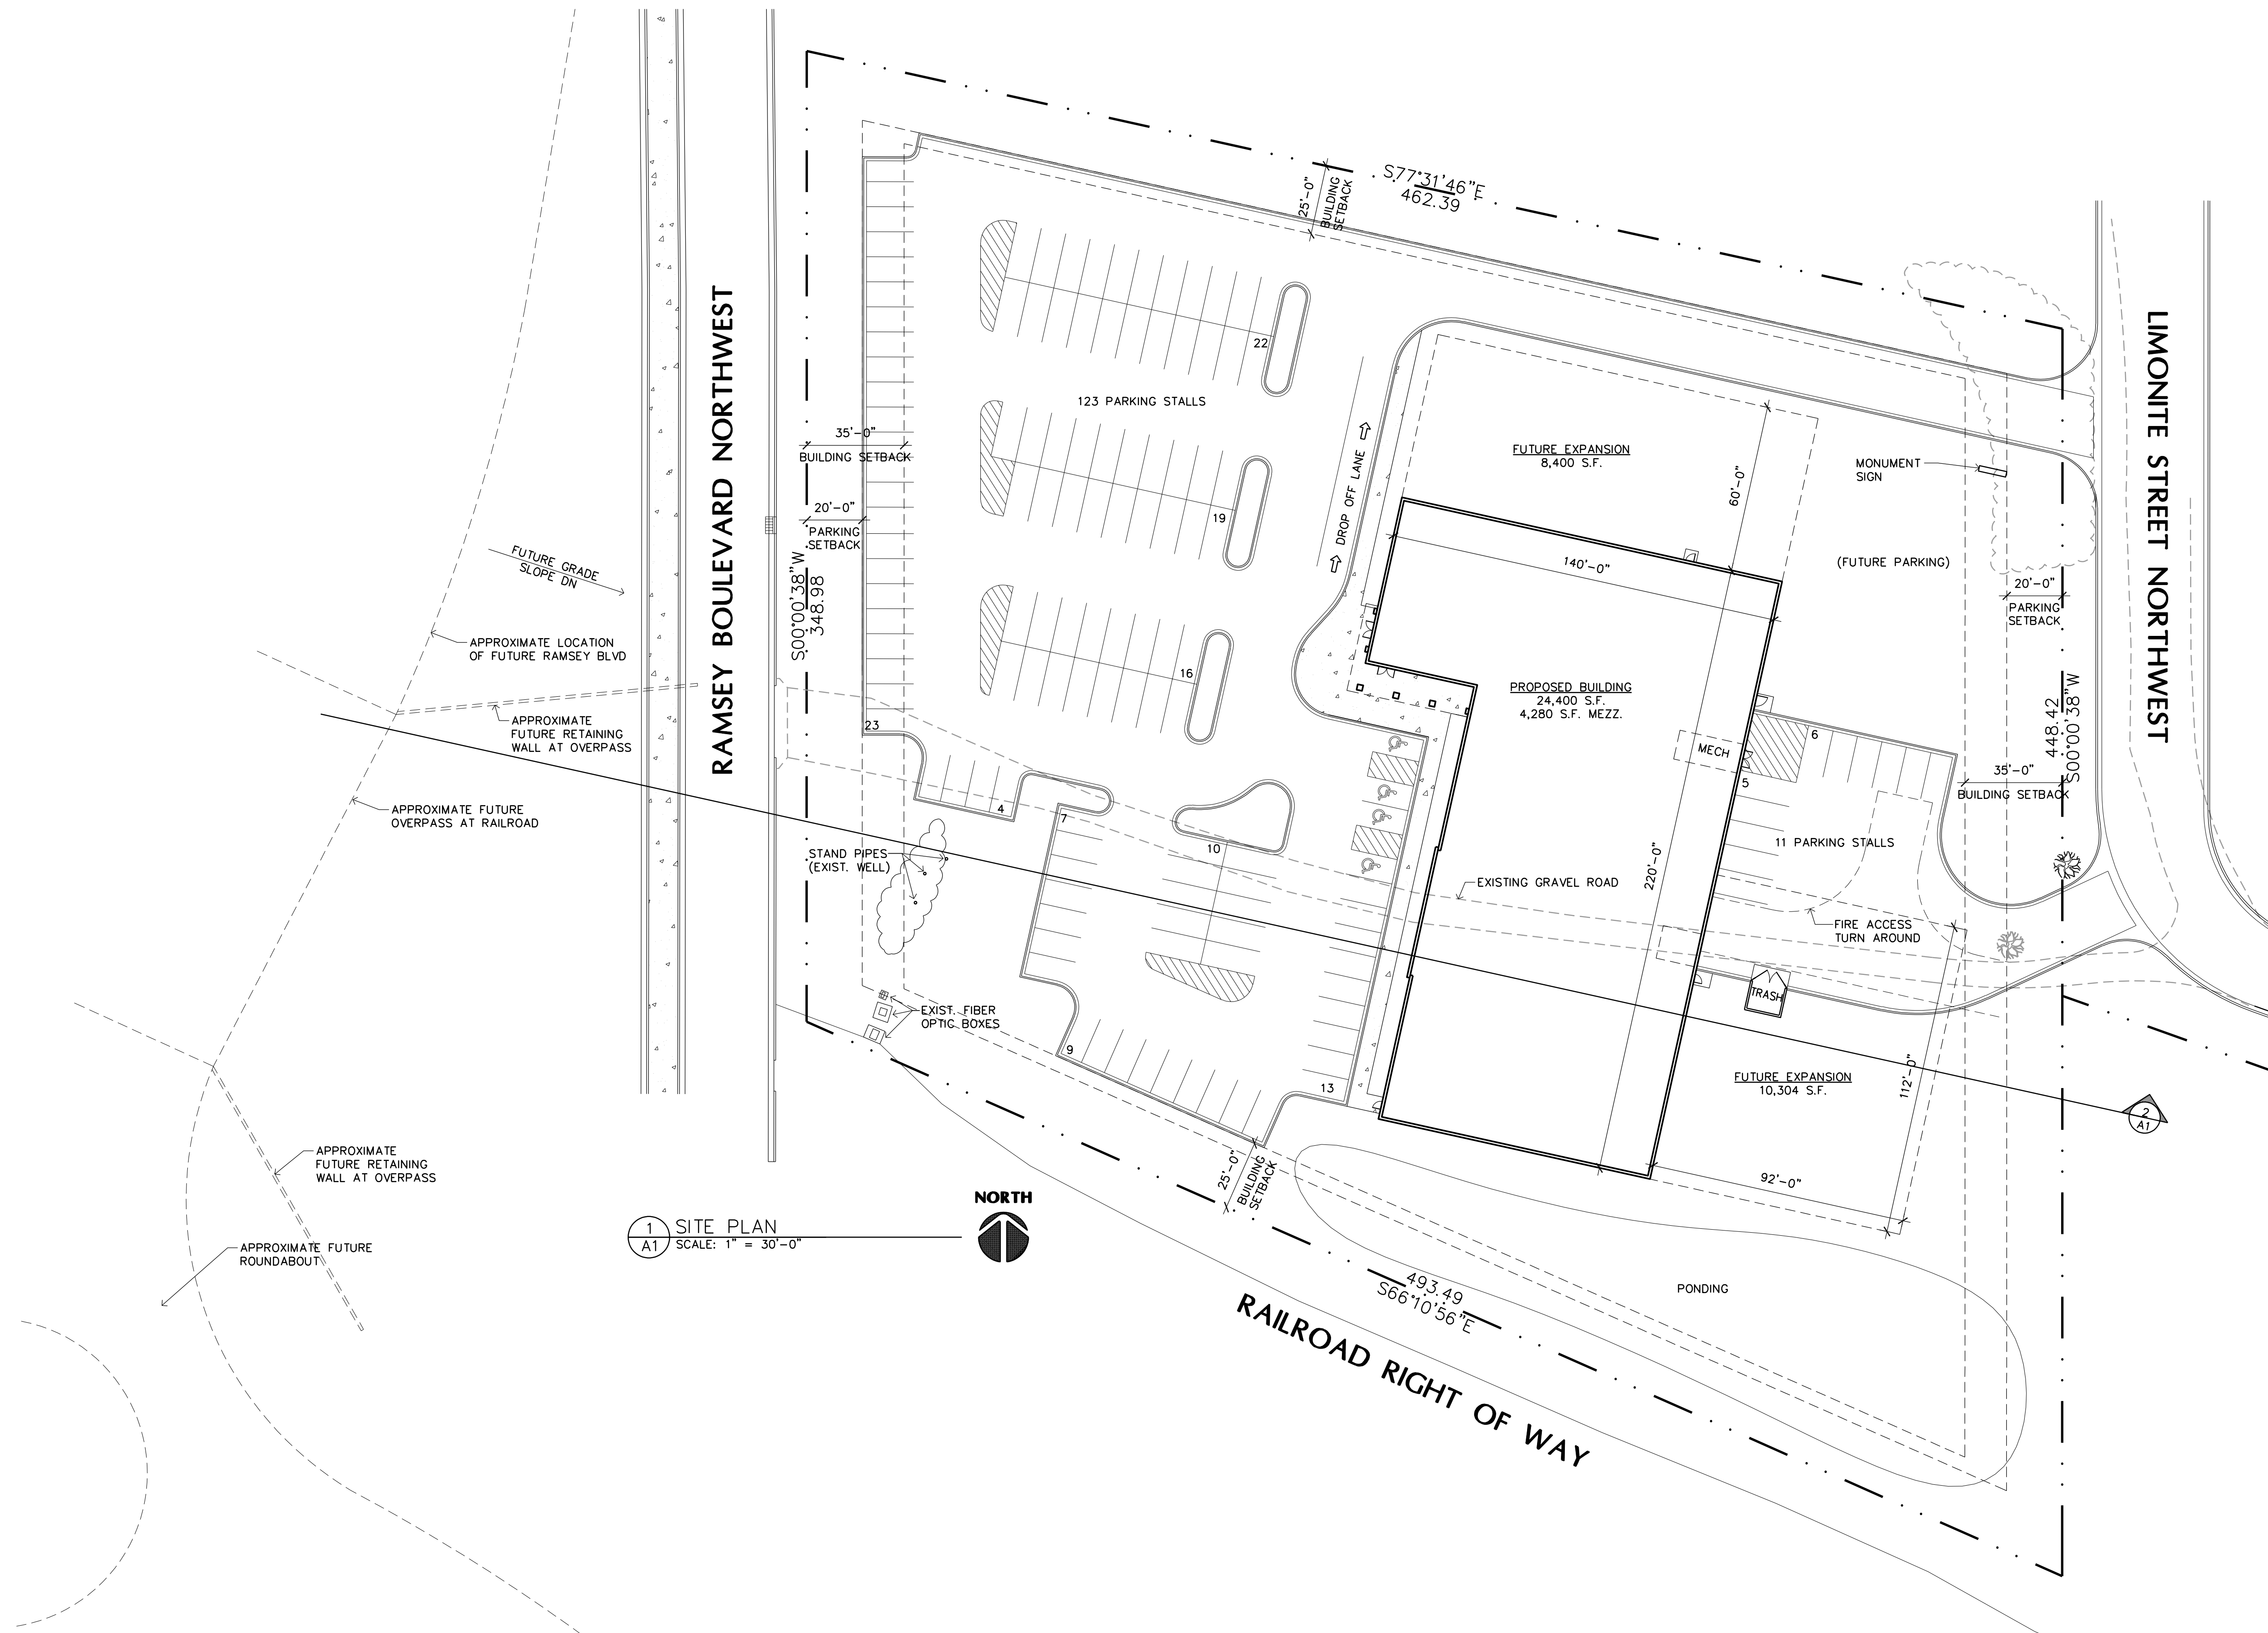

1 SITE PLAN
 A1 SCALE: 1" = 30'-0"

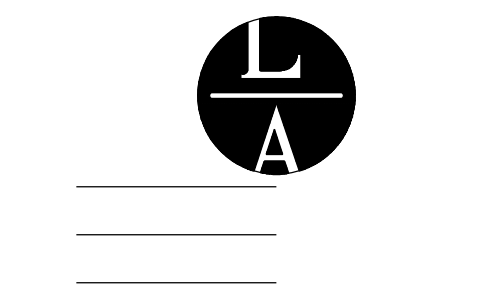

LAMPERT ARCHITECTS
 420 Summit Avenue
 St. Paul, MN 55102
 Phone: 763.755.1211 Fax: 763.757.2849
 lampert@lampert-arch.com

ARCHITECT CERTIFICATION:
 I HEREBY CERTIFY THAT THIS PLAN, SPECIFICATION OR REPORT WAS PREPARED BY ME OR UNDER MY DIRECT SUPERVISION AND THAT I AM A DULY LICENSED ARCHITECT UNDER THE LAWS OF THE STATE OF MINNESOTA.

PRELIMINARY NOT FOR CONSTRUCTION

Kinghorn COMPANY
 GENERAL CONTRACTORS
 21830 Industrial Court
 Rogers, MN 55374
 Tel: 763-428-8088
 Fax: 763-428-8090

JAM HOPS
 Ramsey, Minnesota

Copyright 2023
 Leonard Lampert Architects Inc.
 Project Designer: L. SCHMIDT
 Drawn By:
 Checked By: LL
 Revisions

6/15/23	PRELIMINARY
6/26/23	PRELIMINARY
6/29/23	PRELIMINARY
7/5/23	PRELIMINARY
8/1/23	PRELIMINARY
8/3/23	CITY COMMENTS

SITE PLAN
 Sheet Number
A1
 Project No.