



**4** Rear Elevation  
1/8"=1'-0"



**3** Left Elevation - Opt. Stone Loc. B  
1/8"=1'-0"

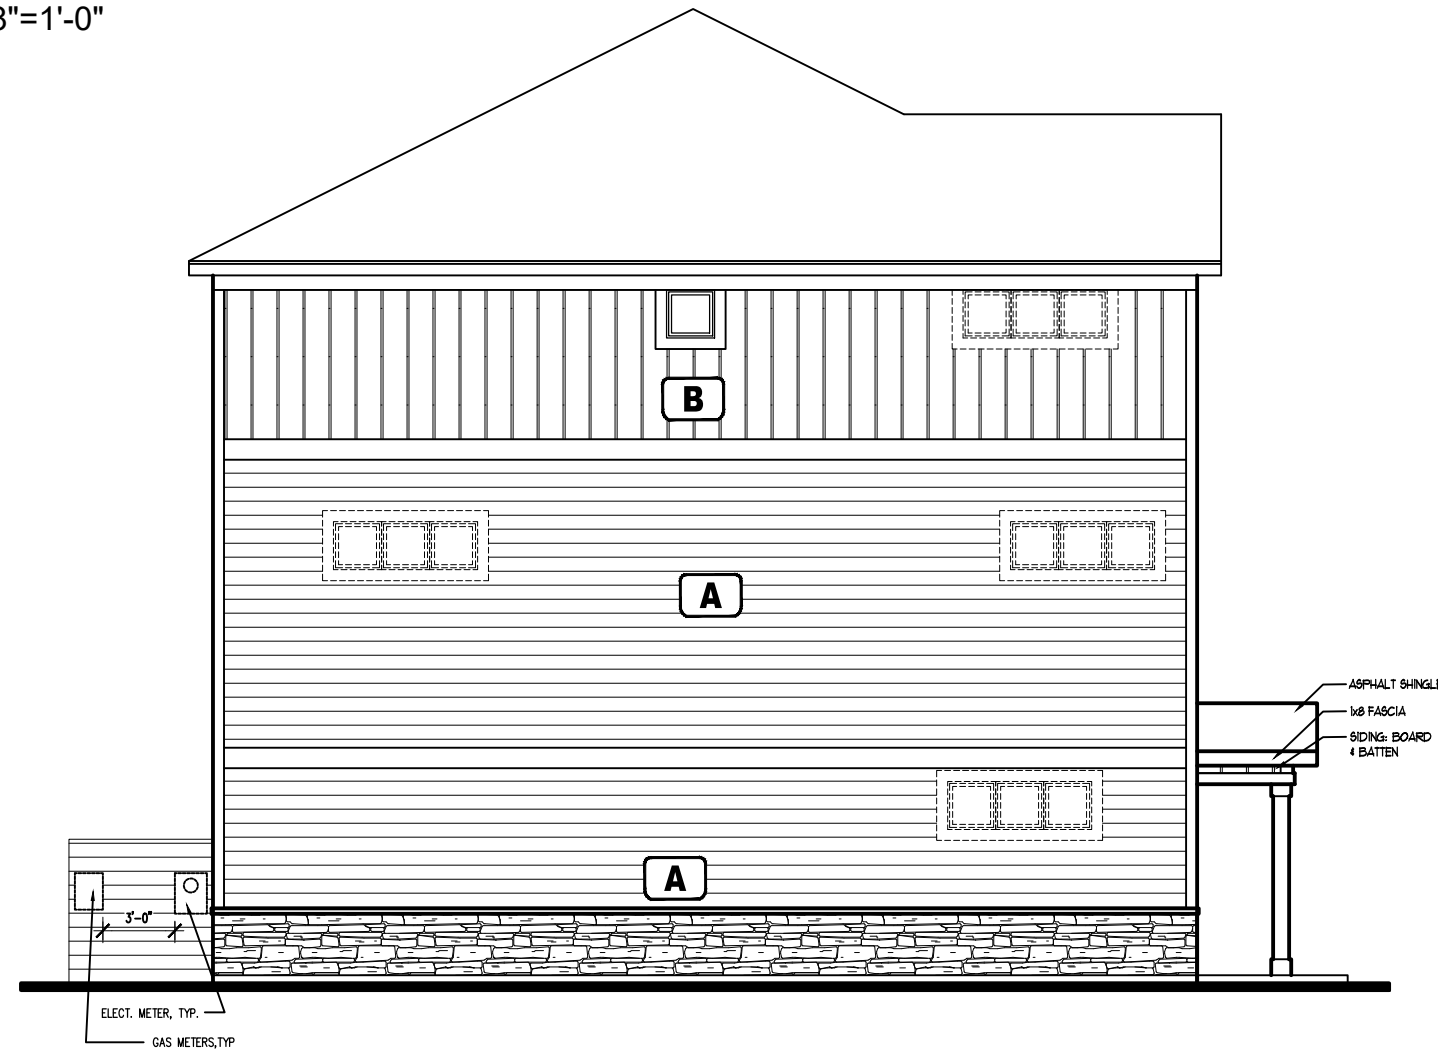

**2** Right Elevation - Opt Stone Loc. B  
1/8"=1'-0"

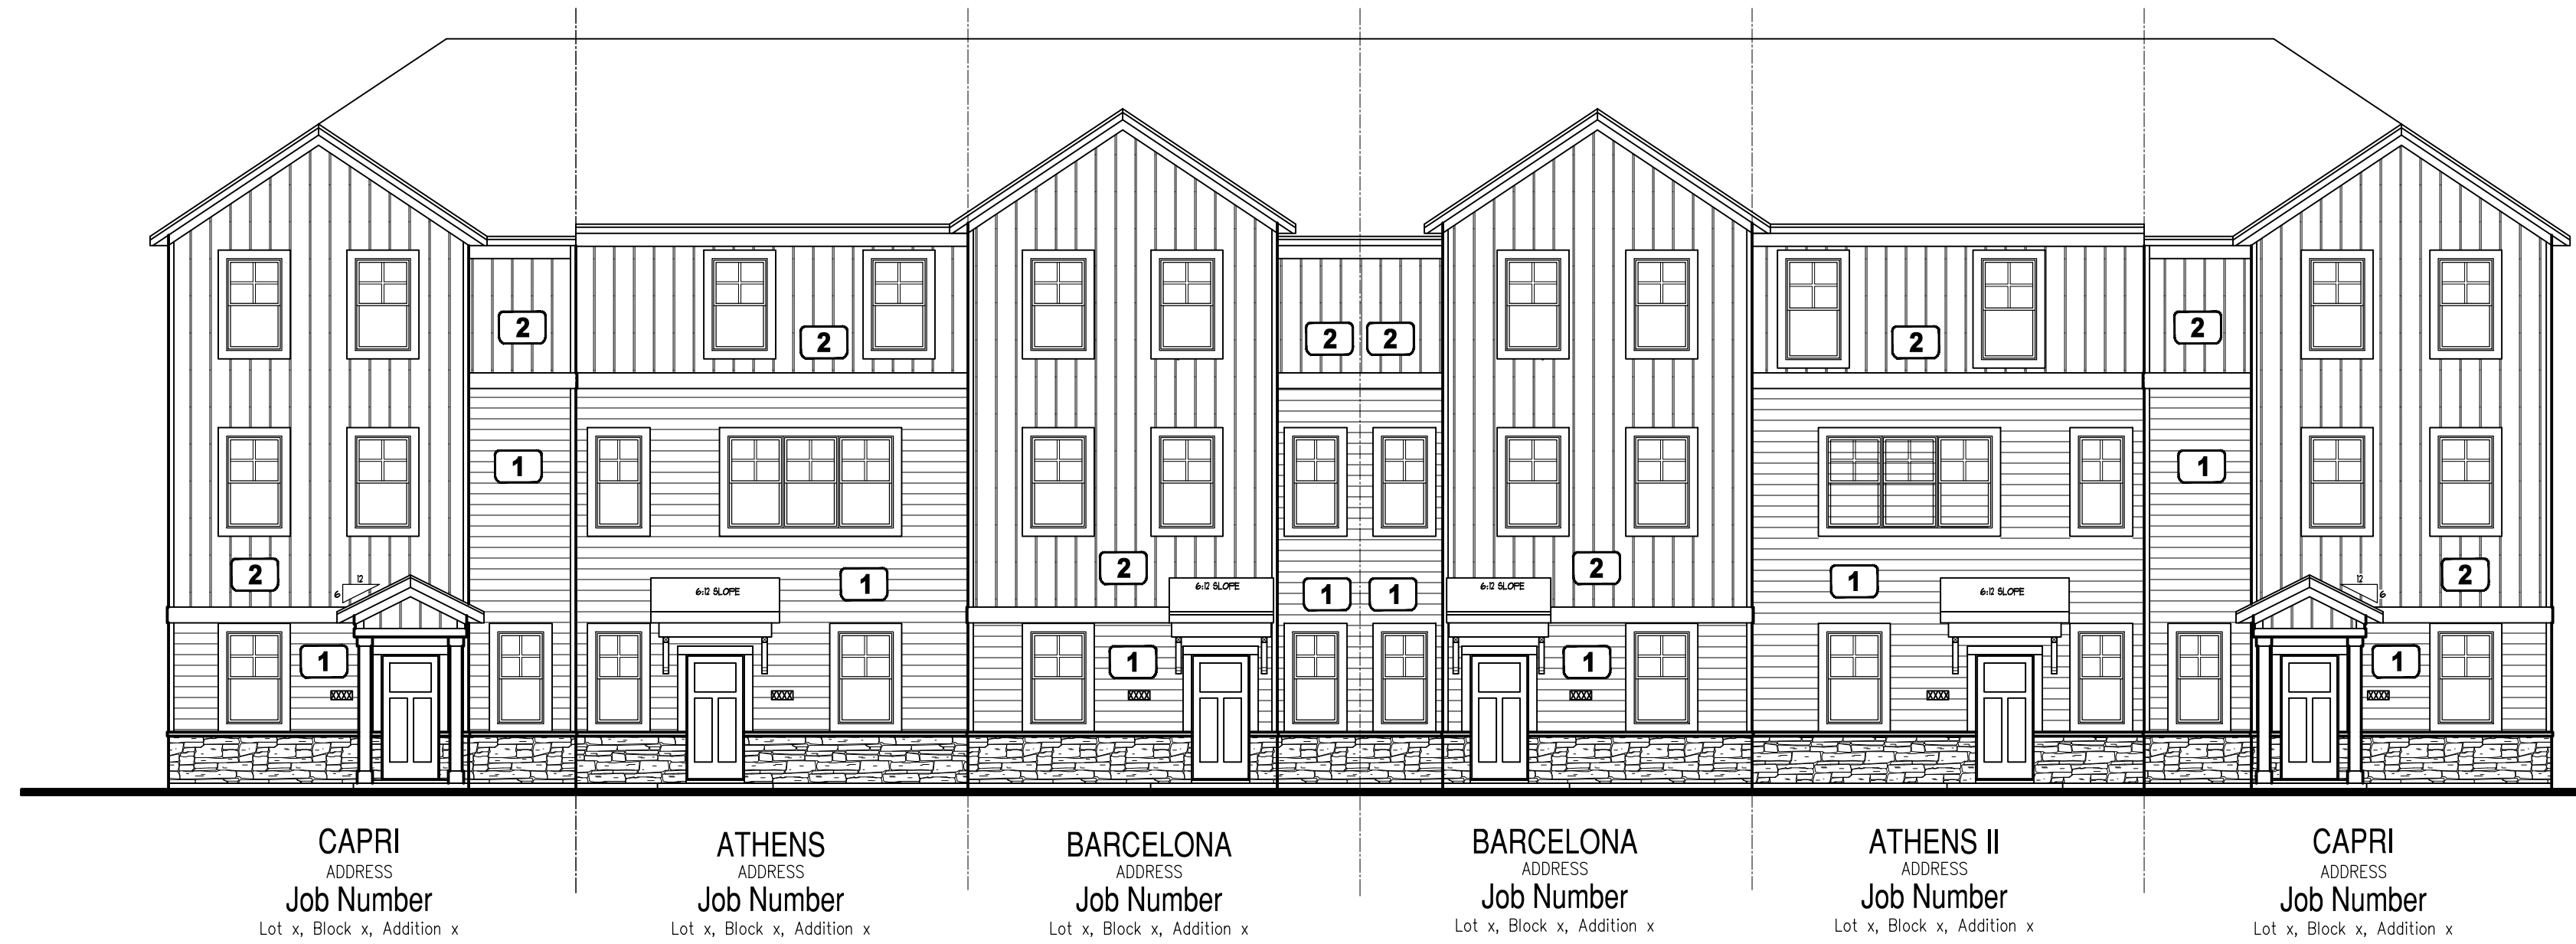

**1** Front Elevation - Opt. Stone Loc. A  
1/8"=1'-0"

Revisions / Custom Options	Date	By

Final Approval: \_\_\_\_\_ Date: \_\_\_\_\_

**M/I HOMES**  
5354 Parkdale Dr. #100  
St. Louis Park, MN 55416  
763.586.7200  
minneapolispermits@MIHOMES.com

Community:	<b>COMMUNITY</b>
Address:	<b>STREET ADDRESS</b>
City:	<b>CITY, MN</b>
Elevation:	<b>A</b>
Client:	<b>CUSTOMER</b>

Sheet Title: **Exterior Elevations**

Model: **City Collection**

Drawn By: PFG

Date: 05/17/2022

Job #: BUILDING --

Drawing No. **AAS1**