

SCALE: 1" = 20'


AUTO REPAIR SHOP

Architectural Site Plan

6590 141st Avenue NW, Ramsey, MN, 55303
7/20/24

NEGEN
ASSOCIATES
Architecture | Interior Design | Planning

STUDIO: 700 4th Avenue North
St. Cloud, Minnesota USA 56303
TELEPHONE: 800.251.3304
WWW: www.negenassociates.com

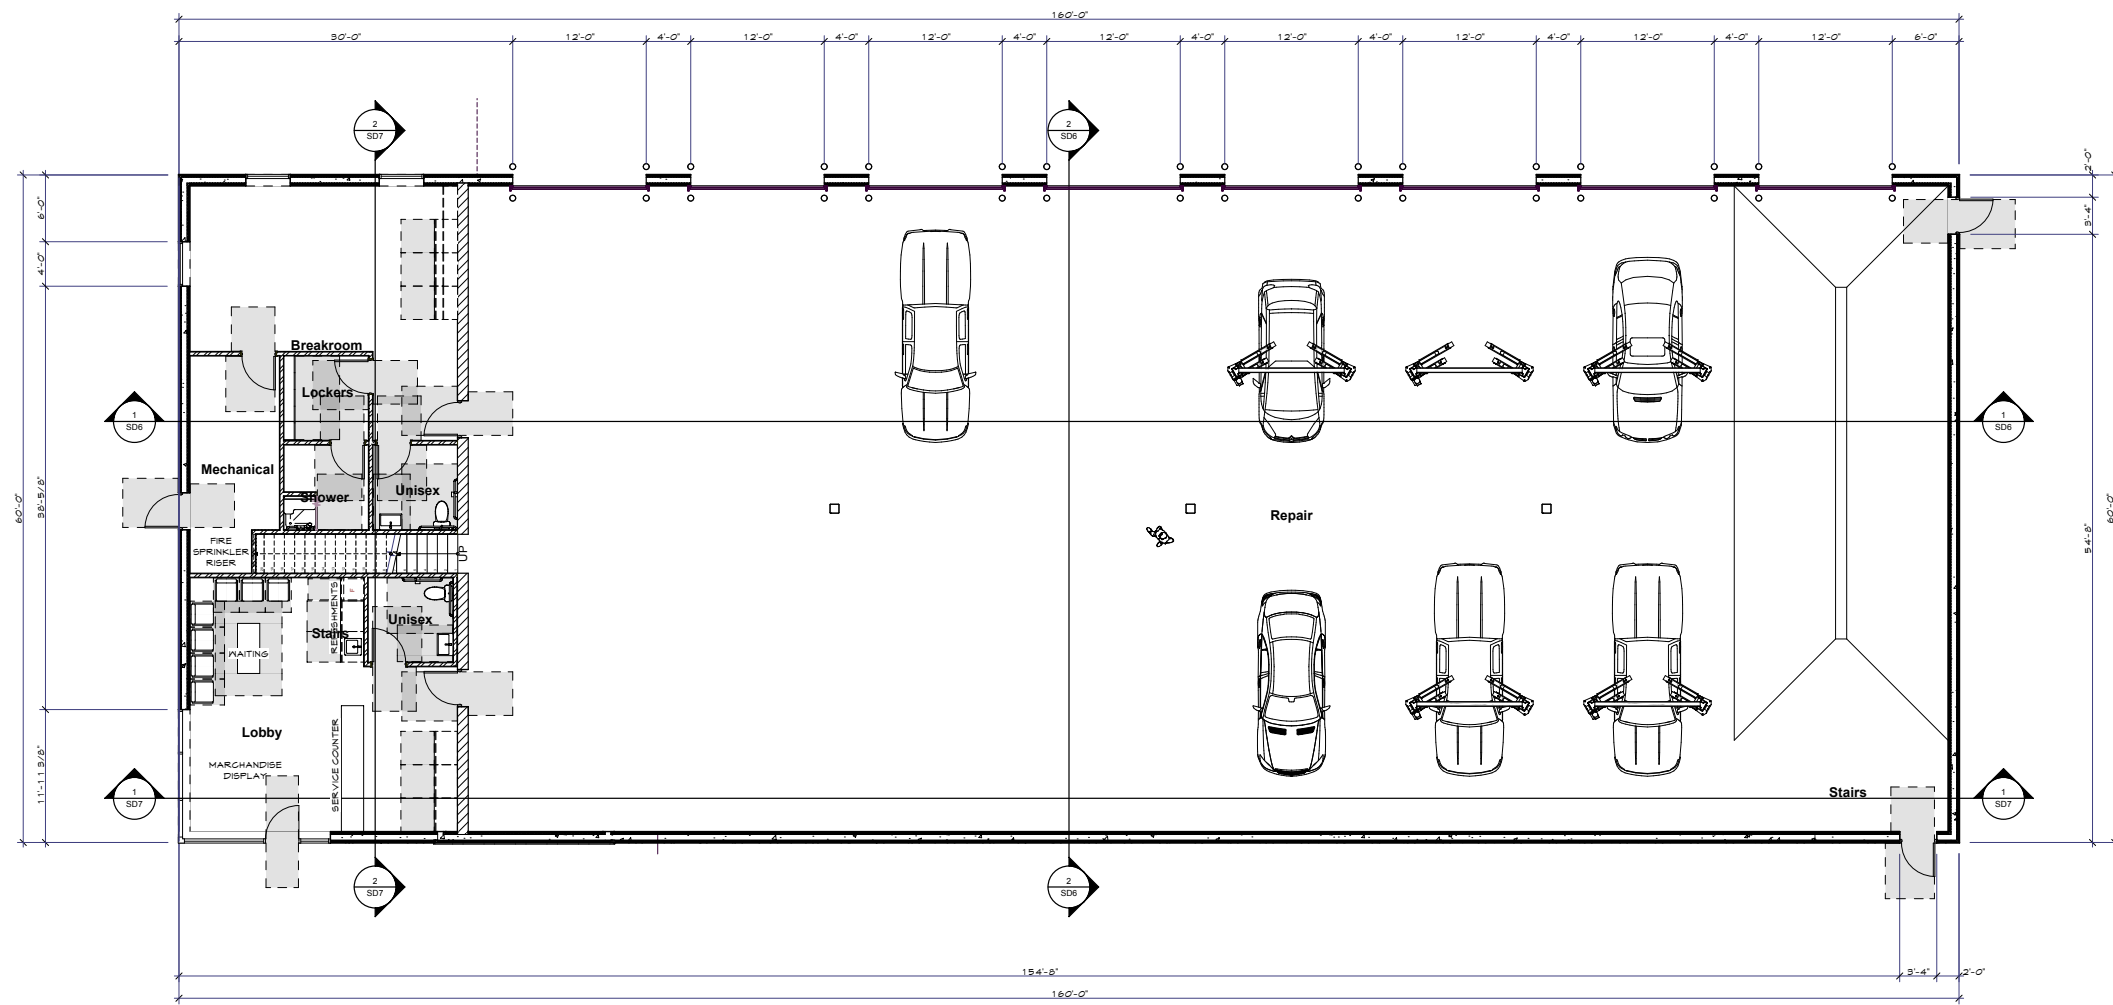

SCALE: 1/8" = 1'-0"


AUTO REPAIR SHOP

First Floor Plan

6590 141st Avenue NW, Ramsey, MN, 55303
7/20/24

NEGEN
ASSOCIATES
Architecture | Interior Design | Planning

STUDIO: 700 1st Avenue North
St. Cloud, Minnesota USA 56303
TELEPHONE: 800.251.3304
WWW: www.negenassociates.com

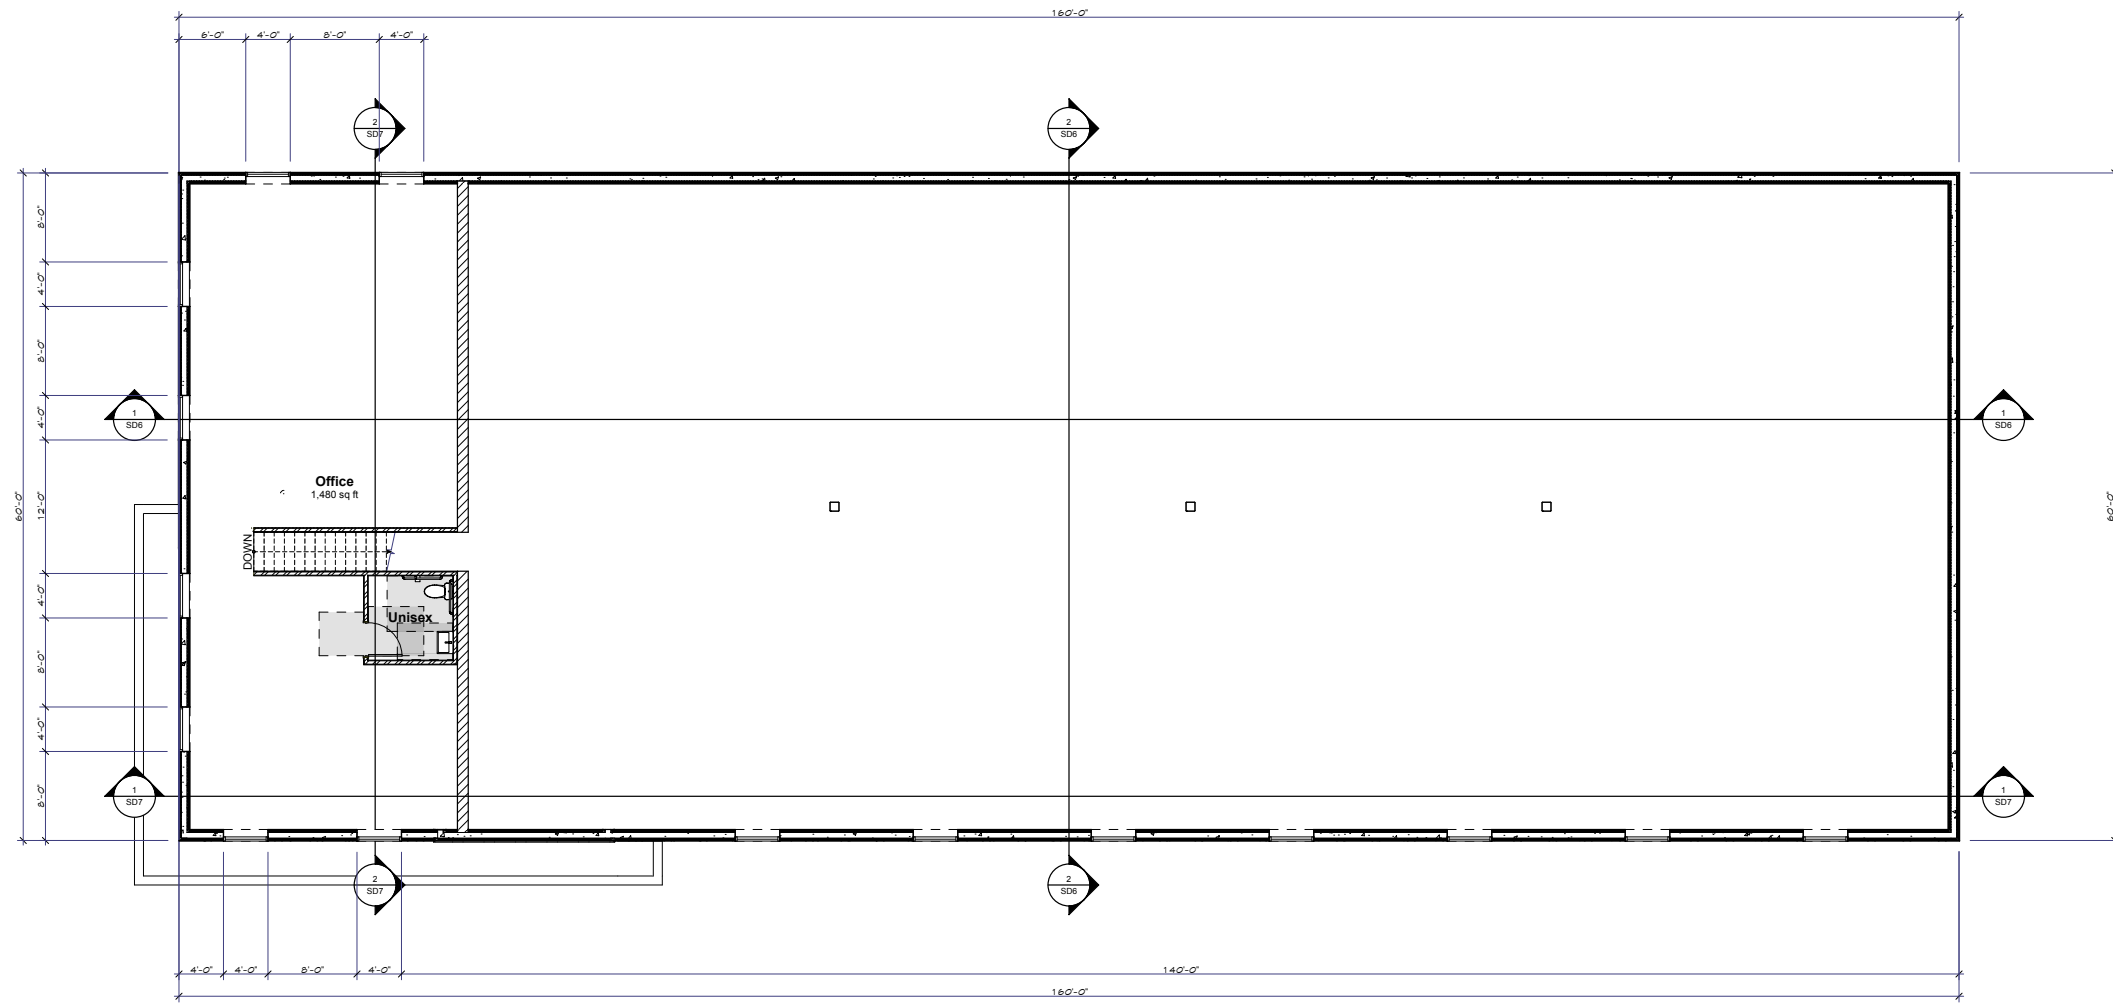

SCALE: 1/8" = 1'-0"


AUTO REPAIR SHOP

Second Floor Plan


6590 141st Avenue NW, Ramsey, MN, 55303
7/20/24

NEGEN
ASSOCIATES
Architecture | Interior Design | Planning


STUDIO: 700 4th Avenue North
St. Cloud, Minnesota USA 56303
TELEPHONE: 800.251.3304
WWW: www.negenassociates.com

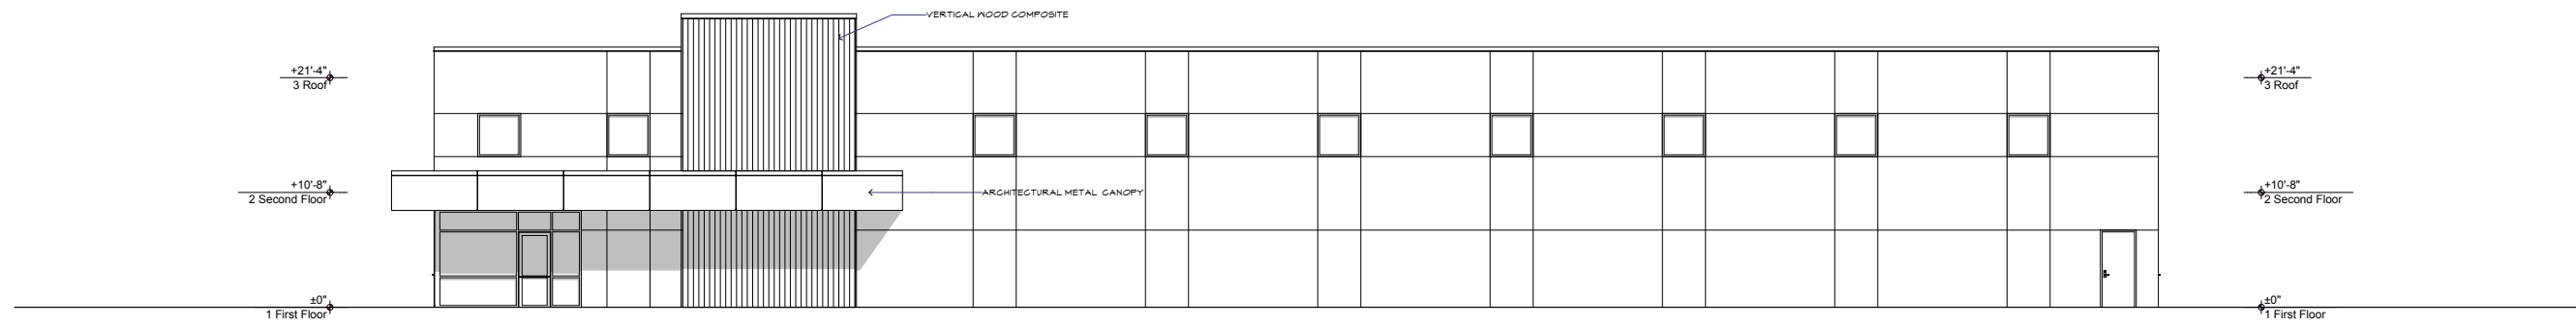


1
SD4 **South Elevation**
SCALE: 1/8" = 1'-0"

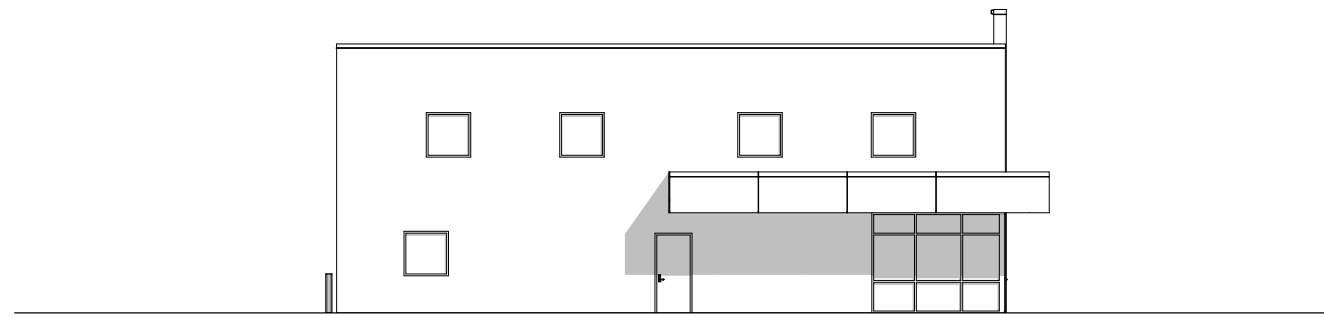

2
SD4 **West Elevation**
SCALE: 1/8" = 1'-0"

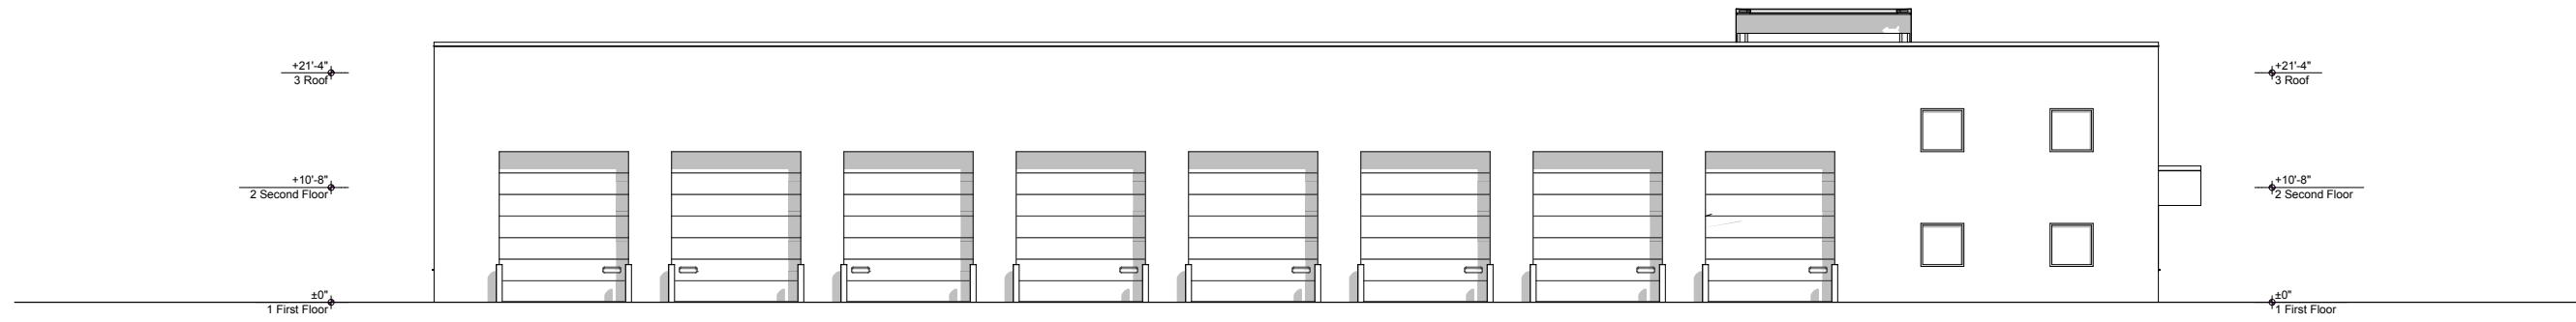

1
SD5 **North Elevation**
SCALE: 1/8" = 1'-0"

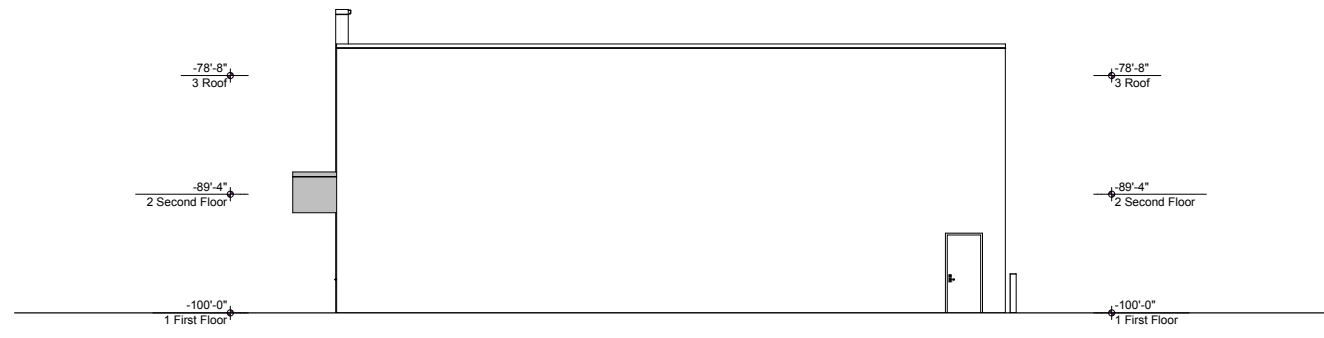

2
SD5 **East Elevation**
SCALE: 1/8" = 1'-0"

