




| ISSUE # | DATE | DESCRIPTION |
|---------|------------|------------------|
| 1 | 2024-02-09 | SITE PLAN REVIEW |

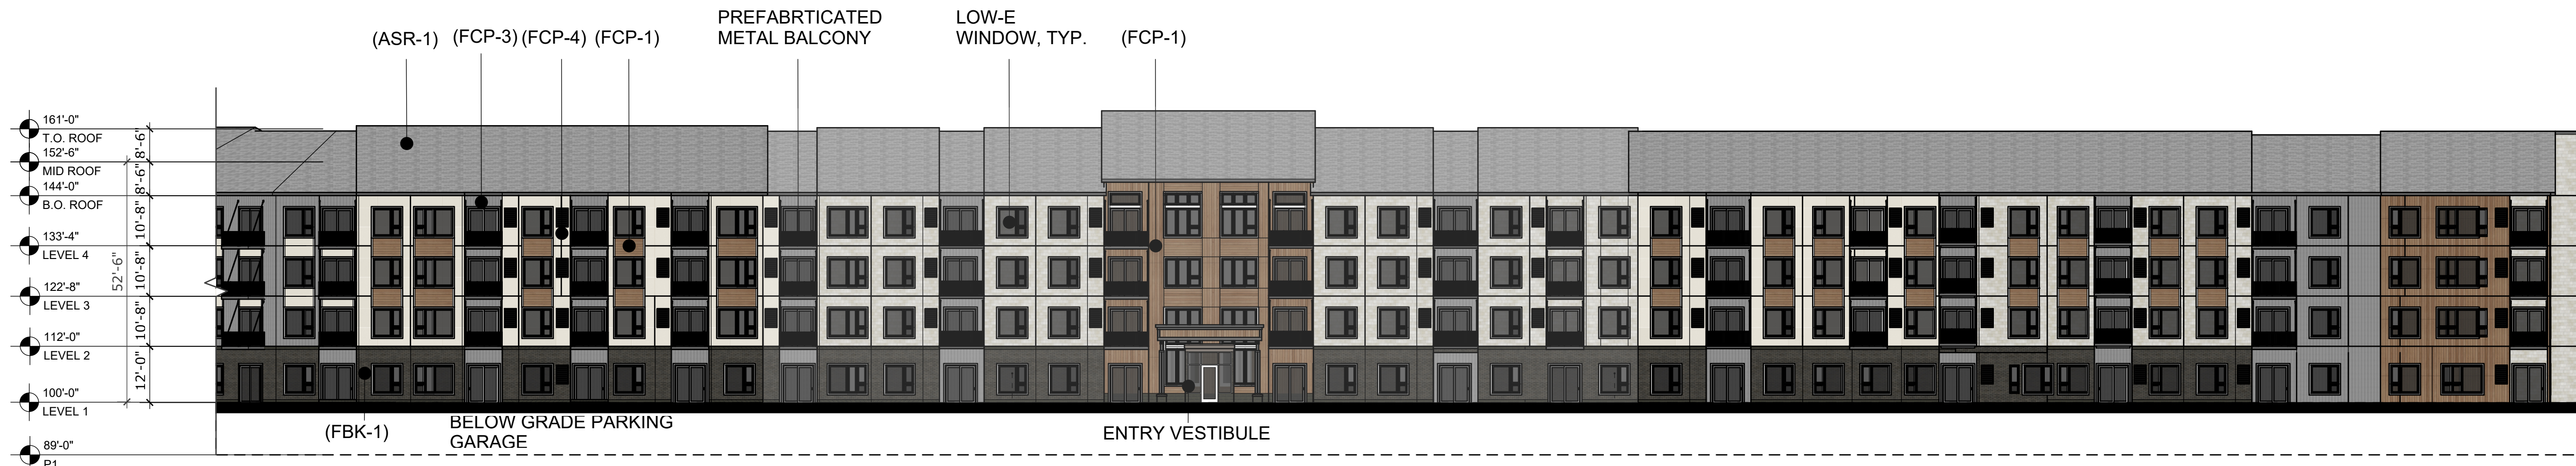

1 BUILDING ELEVATION - SOUTH
Scale: 1" = 20'-0"

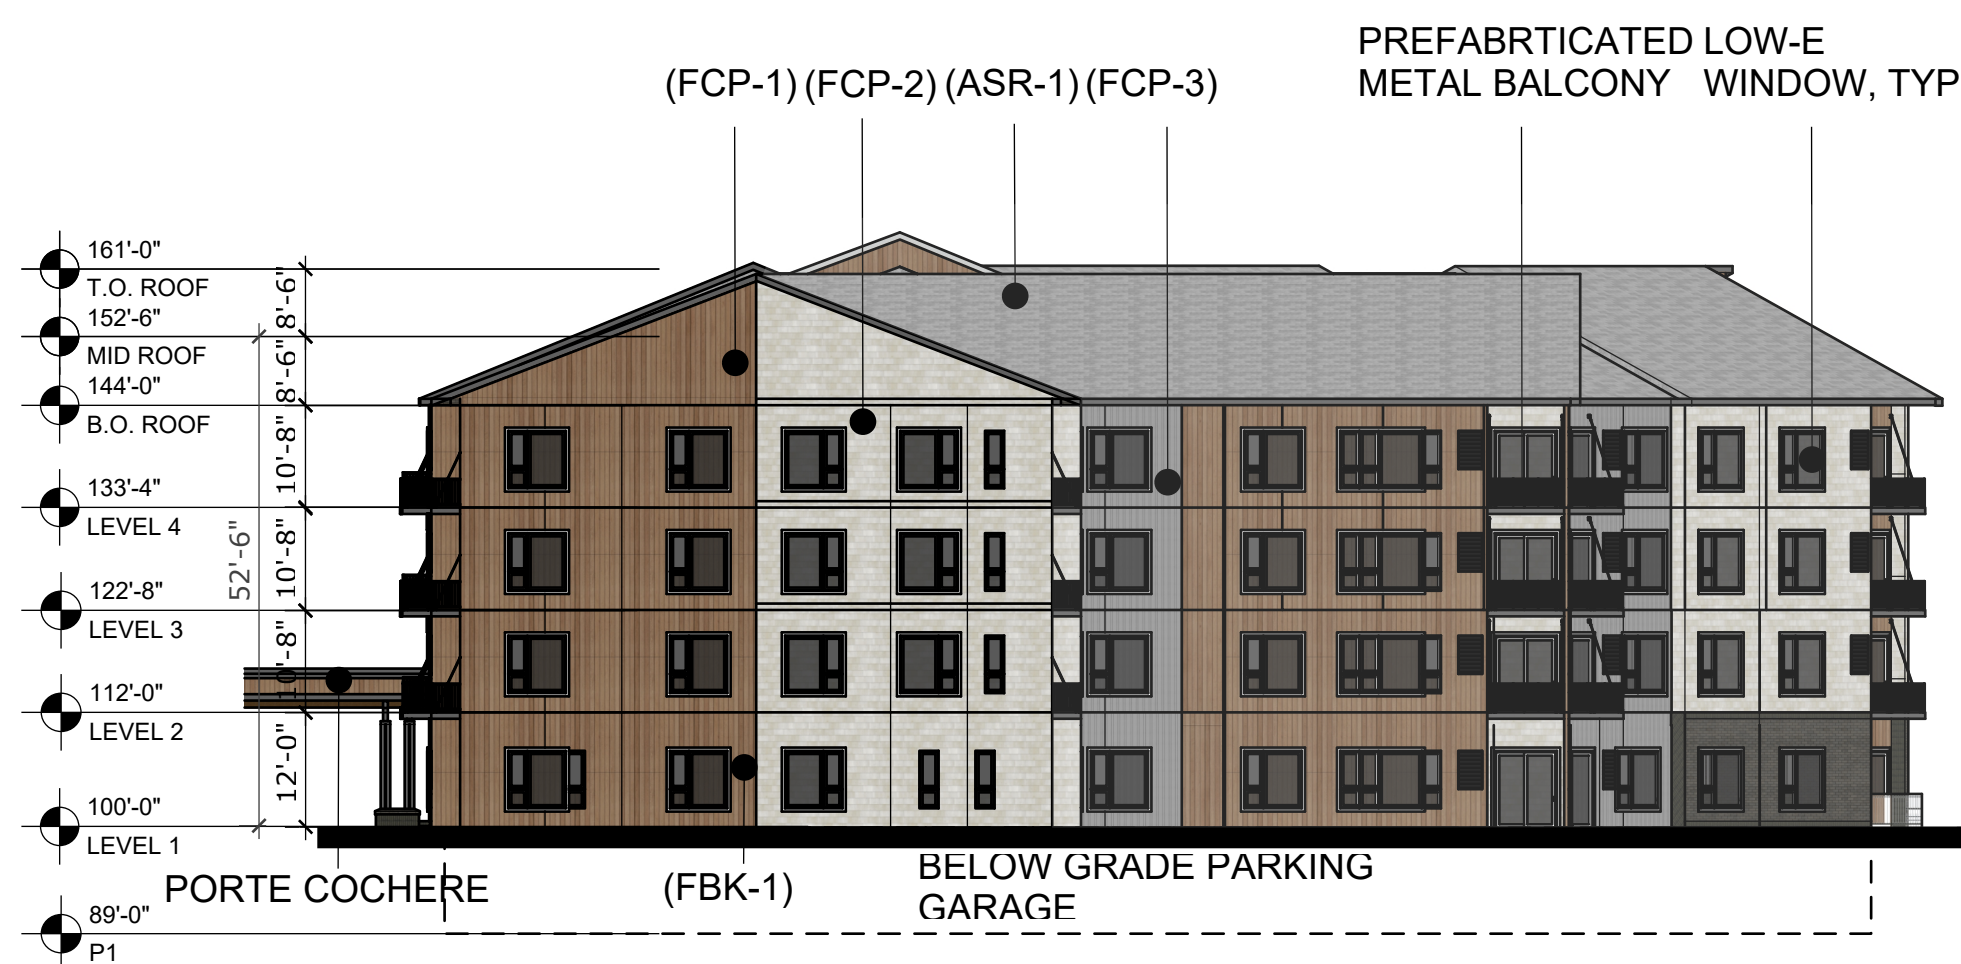

2 BUILDING ELEVATION - EAST COURTYARD - WEST
Scale: 1" = 20'-0"

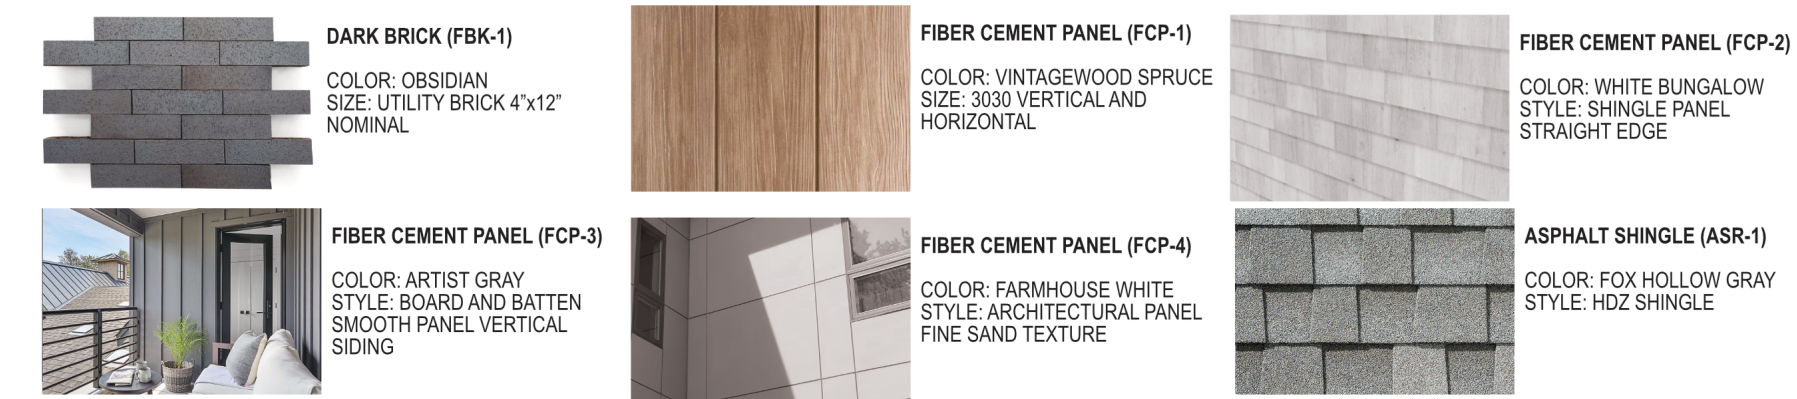

3 BUILDING ELEVATION - SOUTH
Scale: 1" = 20'-0"

NOT FOR CONSTRUCTION

| | |
|-------------------|----------|
| DRAWN BY | Author |
| CHECKED BY | Checker |
| COMMISSION NUMBER | XXXX-XXX |

SHEET TITLE

EXTERIOR ELEVATIONS
- SENIOR LIVING

SHEET NUMBER

A2401