




ISSUE #	DATE	DESCRIPTION
1	2024-02-09	SITE PLAN REVIEW

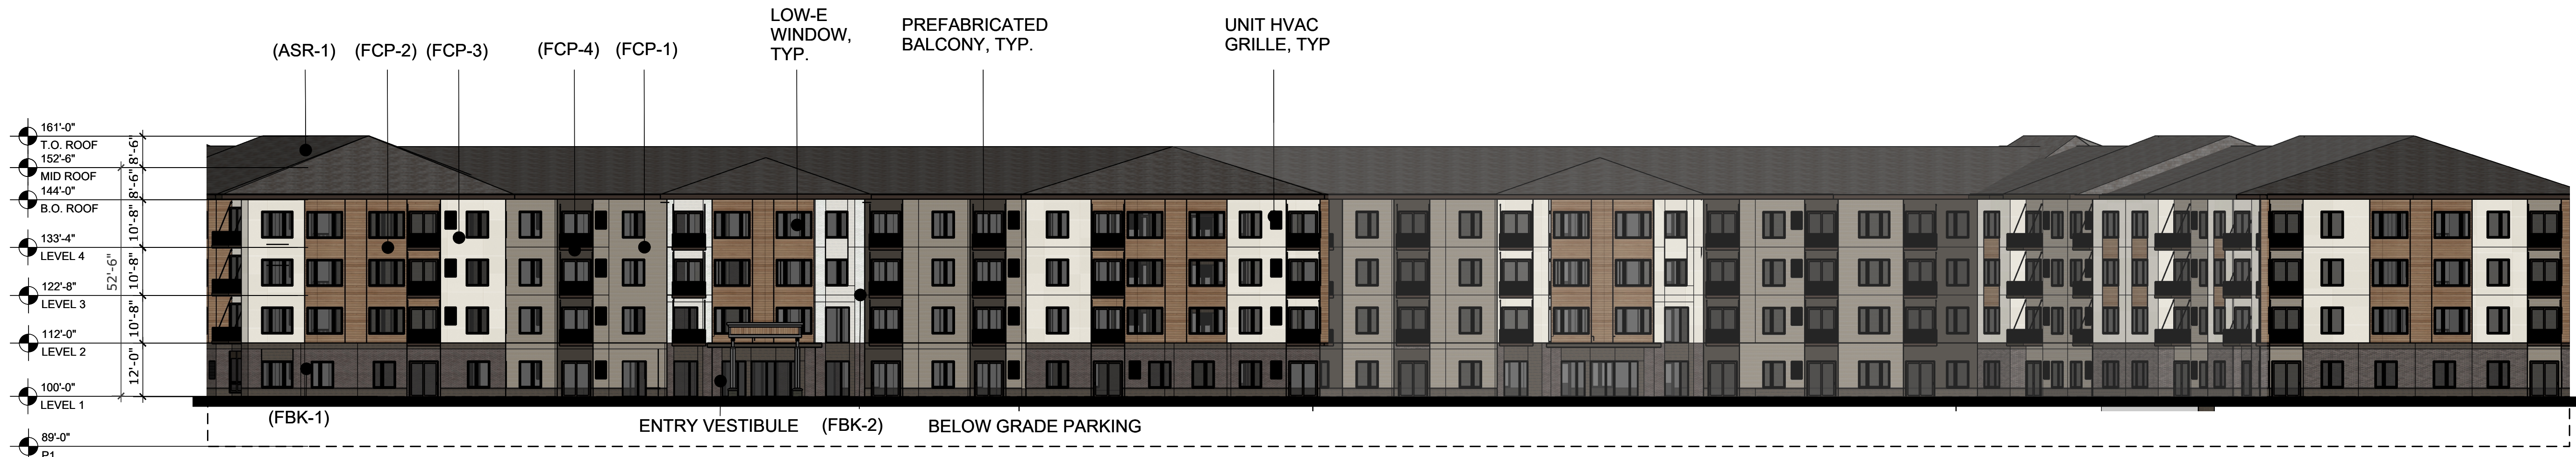

1 BUILDING ELEVATION - SOUTH
Scale: 1" = 20'-0"

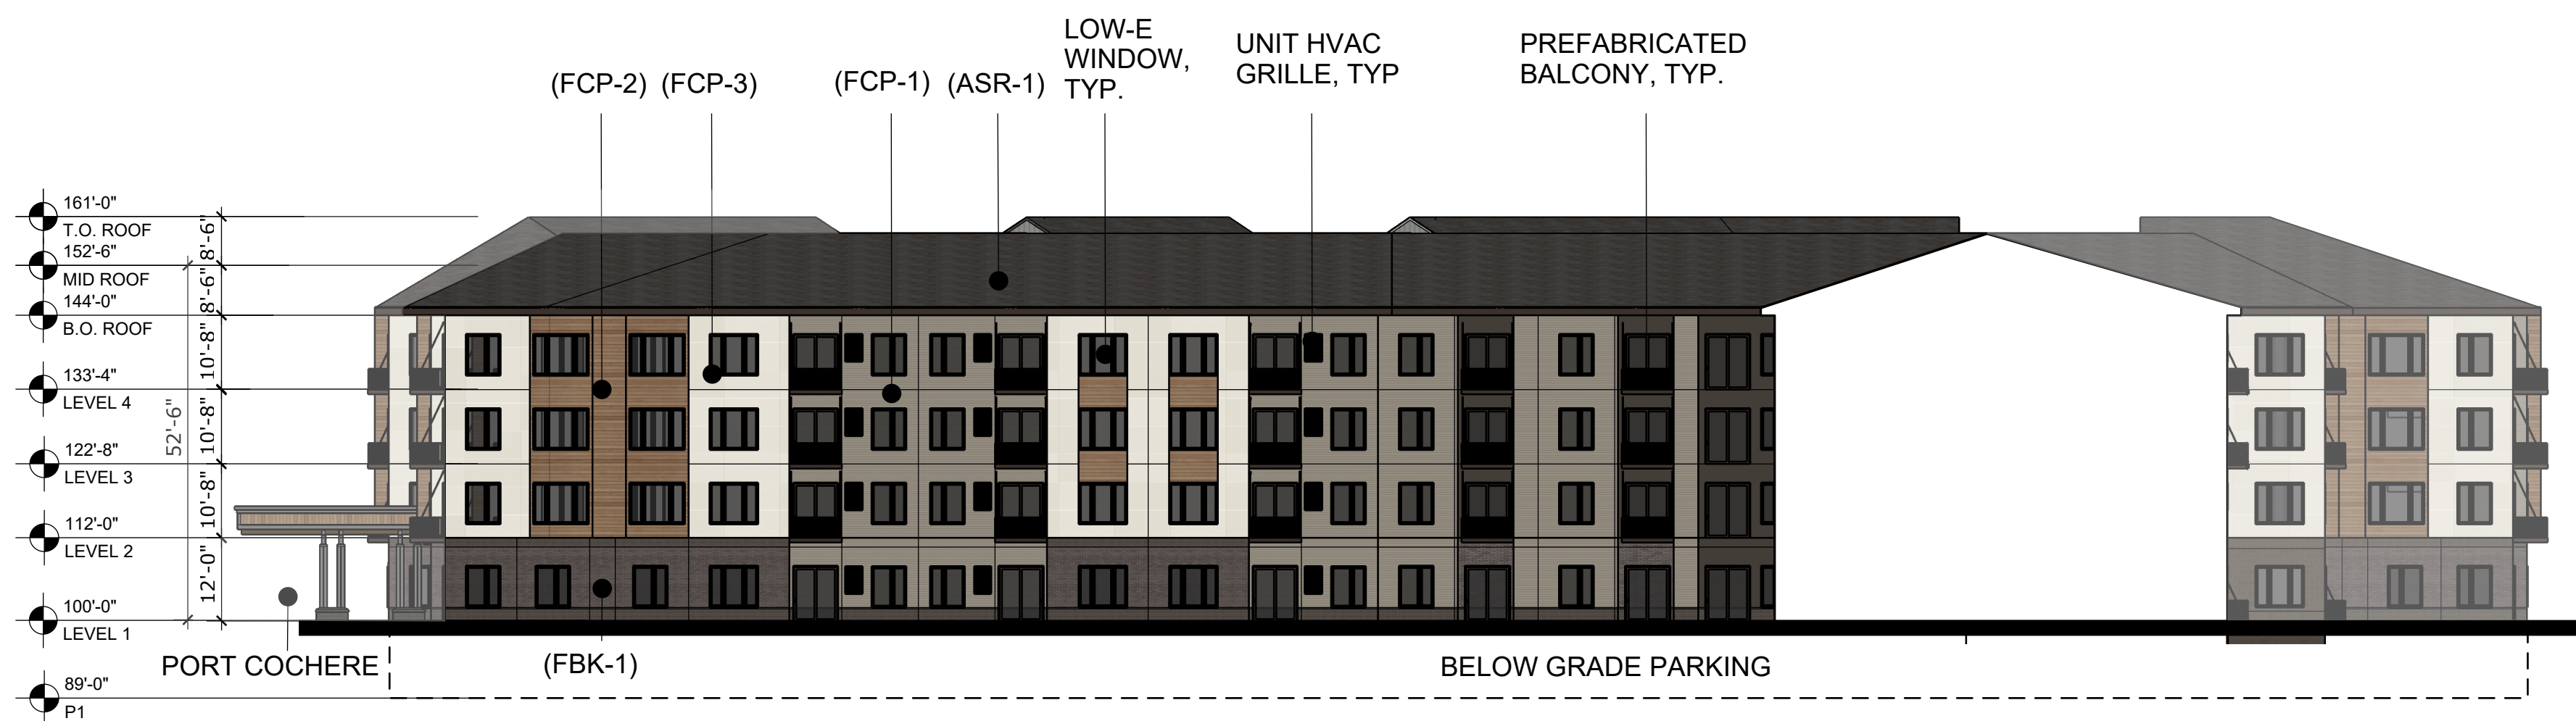

2 BUILDING ELEVATION - EAST COURTYARD - WEST
Scale: 1" = 20'-0"

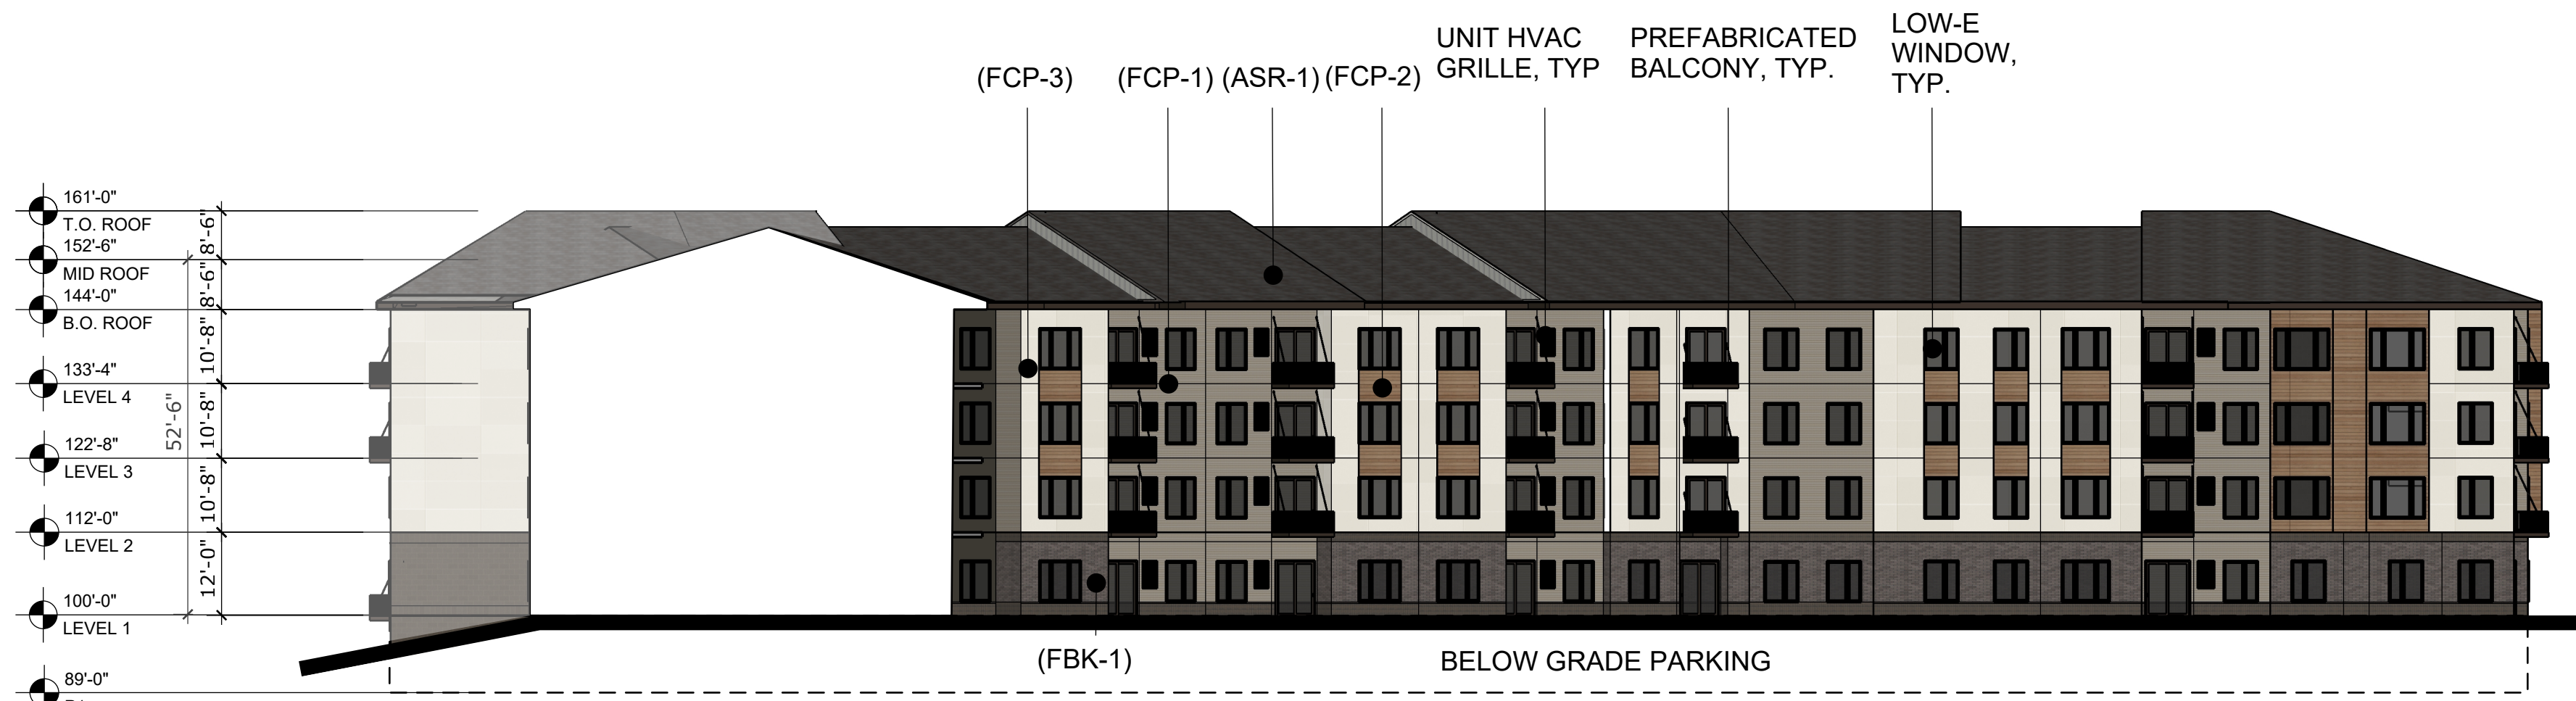

3 BUILDING ELEVATION - EAST COURTYARD - EAST
Scale: 1" = 20'-0"



CERTIFICATION

NOT FOR CONSTRUCTION

DRAWN BY	Author
CHECKED BY	Checker
COMMISSION NUMBER	XXXX-XXX

SHEET TITLE

EXTERIOR ELEVATIONS
- ALL AGES

SHEET NUMBER

A3401