

CONSULTANTS

PROJECT TITLE
HAVILAND FIELDS

ISSUE #	DATE	DESCRIPTION
1	2024-02-09	SITE PLAN REVIEW

CERTIFICATION

**NOT FOR
CONSTRUCTION**


DRAWN BY	Author
CHECKED BY	Checker
COMMISSION NUMBER	XXXX-XXX

SHEET TITLE


**EXTERIOR ELEVATIONS
- PARK HOMES**

SHEET NUMBER


A1401

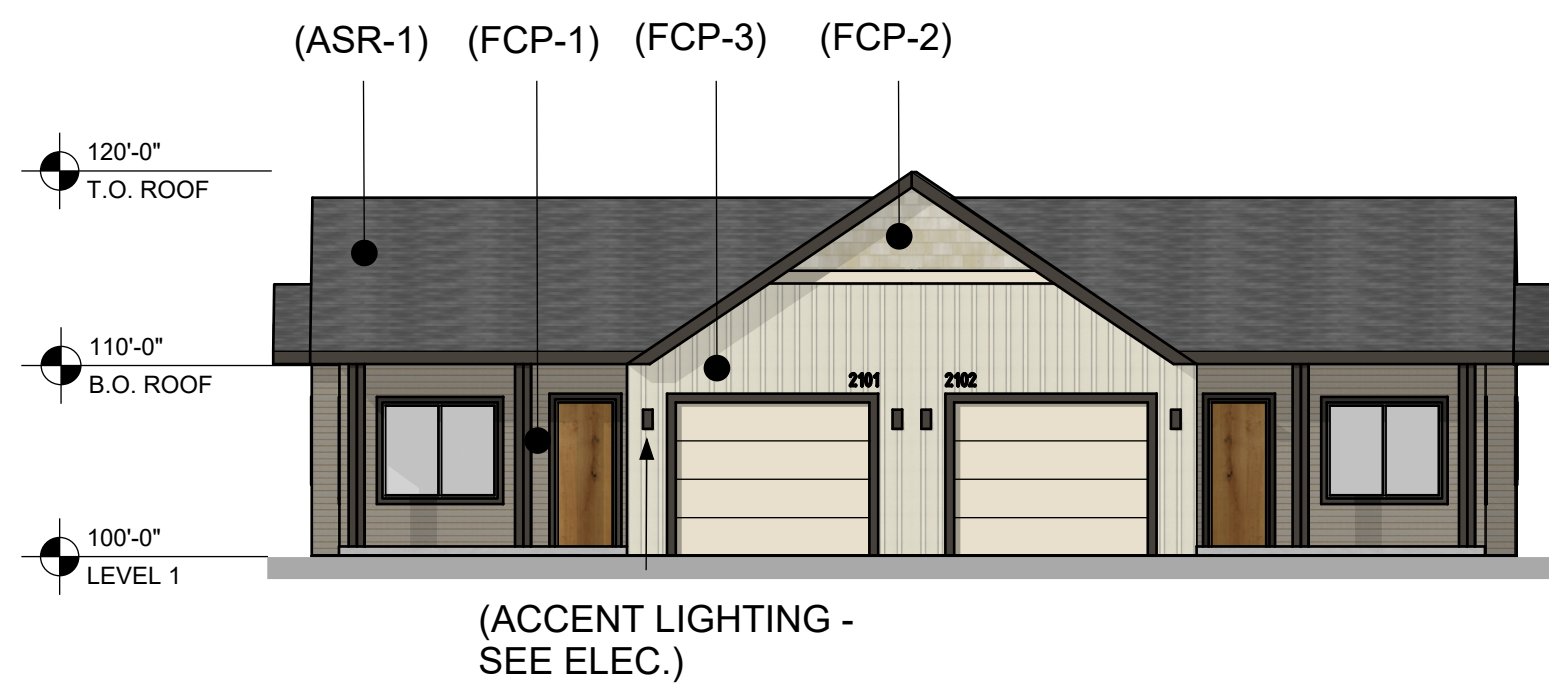


1 BUILDING ELEVATION - SOUTH
A1401 Scale: 1" = 10'-0"

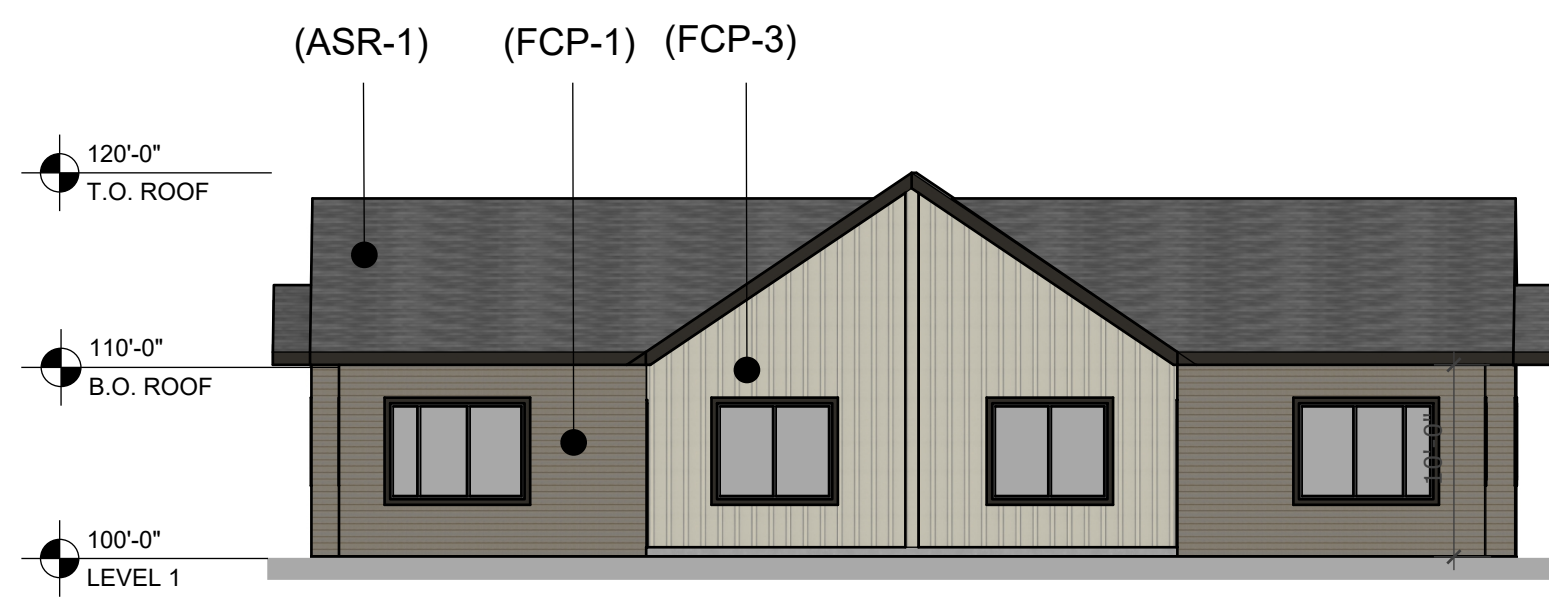

3 BUILDING ELEVATION - SOUTH
A1401 Scale: 1" = 10'-0"

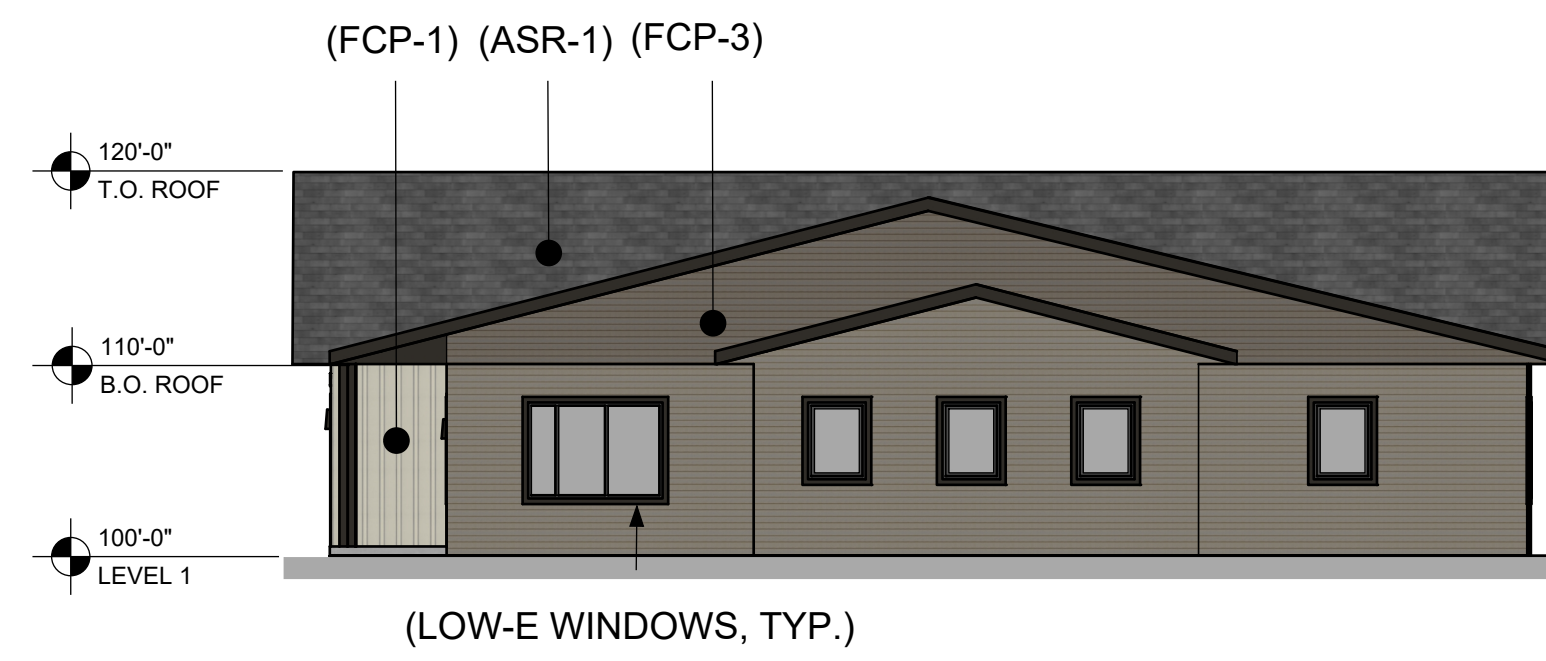

2 BUILDING ELEVATION - SOUTH
A1401 Scale: 1" = 10'-0"

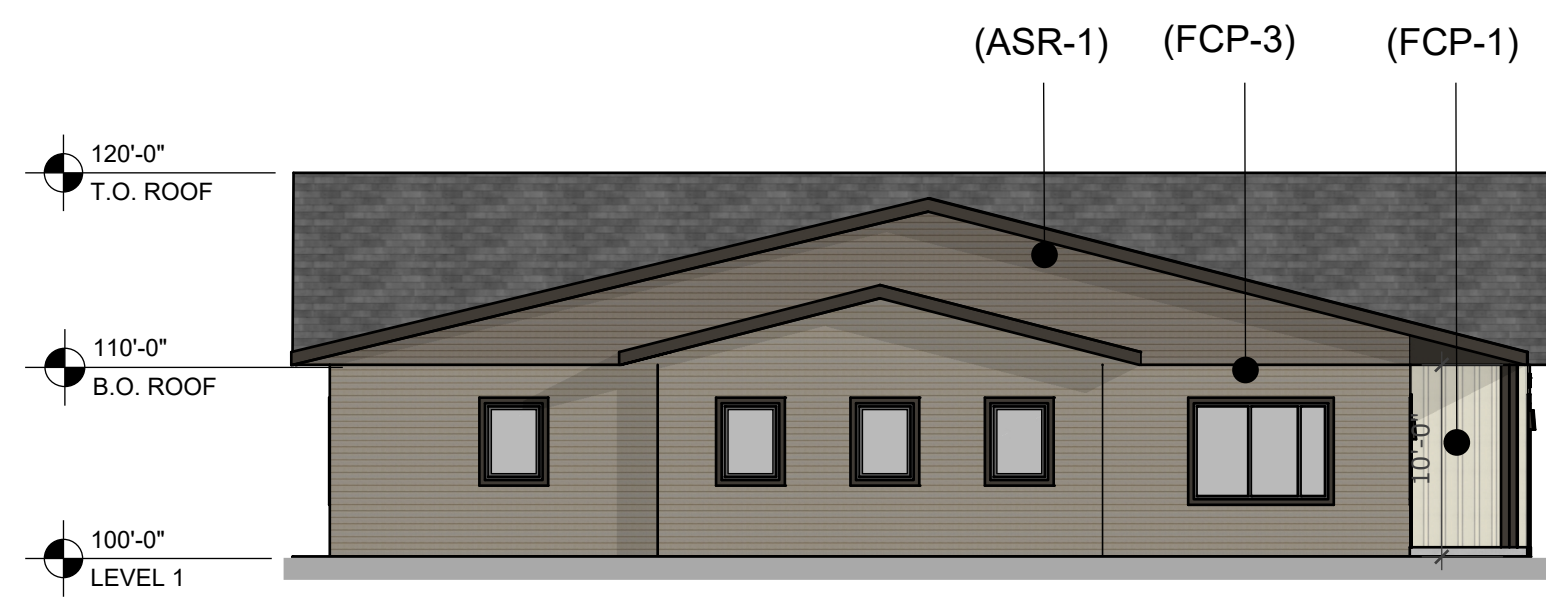

4 BUILDING ELEVATION - SOUTH
A1401 Scale: 1" = 10'-0"

