

PLANTING SCHEDULE						
QTY.	KEY	COMMON NAME	BOTANICAL NAME	SIZE	MTHD	GENUS PERCENTAGE
3	BT	BIG TOOTH ASPEN	POPULUS GRANDIDENTATA	2.5" CAL.	BB	3/17 = 17.6% < 20% MAX.
2	SO	SWAMP WHITE OAK	QUERCUS BICOLOR	2.5" CAL.	BB	2/17 = 11.7% < 20% MAX.
						5/17 = 29.7% > 25% MIN.
2	AG	ALLEGHENY SERVICEBERRY	AMELANCHIER LAEVIS	1.5" CAL.	BB	2/17 = 11.8% < 20% MAX.
2	NB	NANNYBERRY VIBURNUM	VIBURNUM LENTAGO	1.5" CAL.	BB	2/17 = 11.8% < 20% MAX.
						4/17 = 23.5% < 25% MAX.
3	BF	BALSAM FIR	ABIES BALSAMEA	6' TALL	BB	3/17 = 17.6% < 20% MAX.
2	BH	BLACK HILLS SPRUCE	PICEA GLAUCA DENSATA	6' TALL	BB	2/17 = 11.7% < 20% MAX.
3	WS	WHITE SPRUCE	PICEA GLAUCA	6' TALL	BB	3/17 = 17.6% < 20% MAX.
						8/17 = 47.1% > 25% MIN.
8	BC	BUSH CINQUEFOIL	POTENTILLA FRUITICOSA	24" TALL/WIDE	CONT.	-
7	FI	FALSE INDIGO	AMORPHA FRUITICOSA	24" TALL/WIDE	CONT.	-
12	GM	GOLDEN MOCK ORANGE	PHILADELPHUS CORONARIUS (AUREUS)	24" TALL/WIDE	CONT.	-
6	RS	ROUNDLEAF SERVICEBERRY	AMELANCHIER SANGUINEA	24" TALL/WIDE	CONT.	-

LANDSCAPE NOTES:


- SEED/SOD AREAS AS SHOWN ON THE PLAN. ALL DISTURBED PERVIOUS AREAS TO CONTAIN TOPSOIL WITH NO MORE THAN 35% SAND CONTENT
- SEE PLAN FOR PLANTINGS LOCATED IN ROCK MULCH BED. ROCK MULCH BEDS SEPARATED FROM SOD BY BLACK VINYL EDGER. OTHER PLANTINGS TO HAVE WOOD MULCH RING TO PREVENT WEED GROWTH AND CONSERVE WATER.
- UNDERGROUND IRRIGATION SYSTEM TO BE PROVIDED FOR ALL FOUNDATION PLANTINGS AND TURF AREAS. PROVIDE RAIN SENSOR. IRRIGATION DESIGN BY CONTRACTOR.
- PLANTING CALCULATION
REQUIRED PLANTINGS BASED ON SITE PERIMETER OR BUILDING SQUARE FOOTAGE (WHICHEVER YIELDS GREATER NUMBER OF PLANTINGS)

TREES - 867' SITE PERIMETER AT 1 TREE/50 FT = 17 TREES
SHRUBS - 9,759 S.F. BUILDING AT 1 SHRUB/300 S.F. = 33 SHRUBS


NUMBER OF TREES REQUIRED - 17 TREES
NUMBER OF TREES PROVIDED - 17 TREES

NUMBER OF SHRUBS REQUIRED - 33 SHRUBS
NUMBER OF SHRUBS PROVIDED - 33 SHRUBS


NO MORE THAN 20% OF REQUIRED TREES SHOULD BE OF THE SAME GENUS
DECIDUOUS TREES SHALL MAKE UP 25% MINIMUM OF THE REQUIRED TREE PLANTINGS.
CONIFEROUS TREES SHALL MAKE UP 25% MINIMUM OF THE REQUIRED TREE PLANTINGS.
ORNAMENTAL TREES SHALL MAKE UP NO MORE THAN 25% OF THE REQUIRED TREE PLANTINGS.

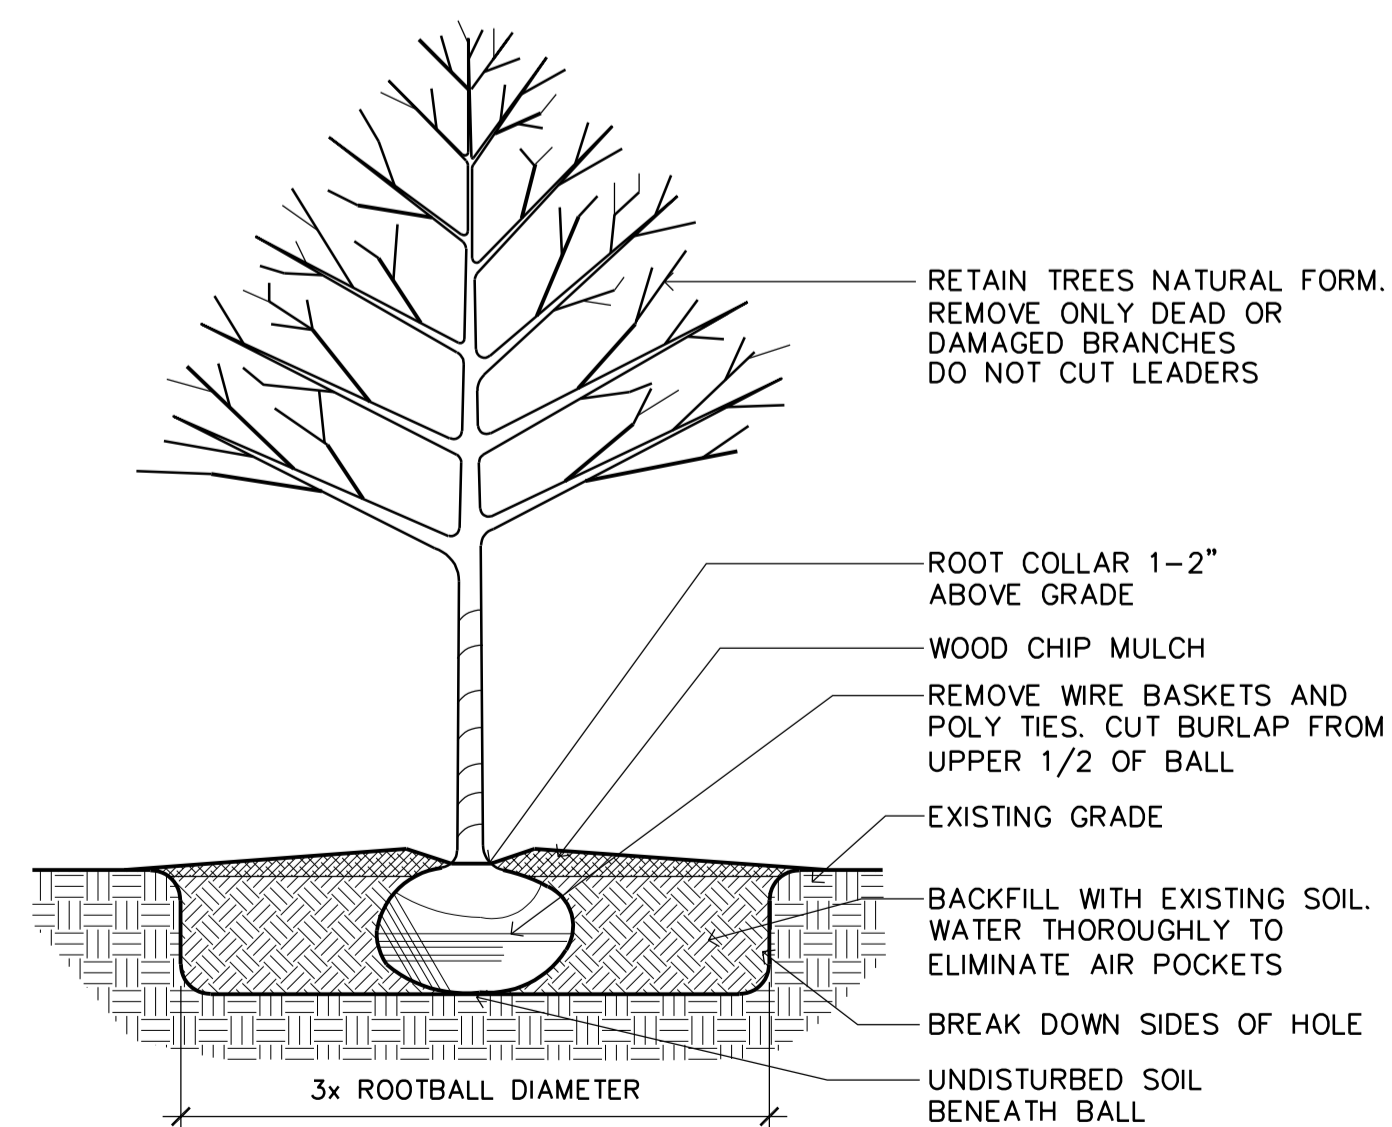

3 TREE PLANTING DETAIL
L1 SCALE: NO SCALE

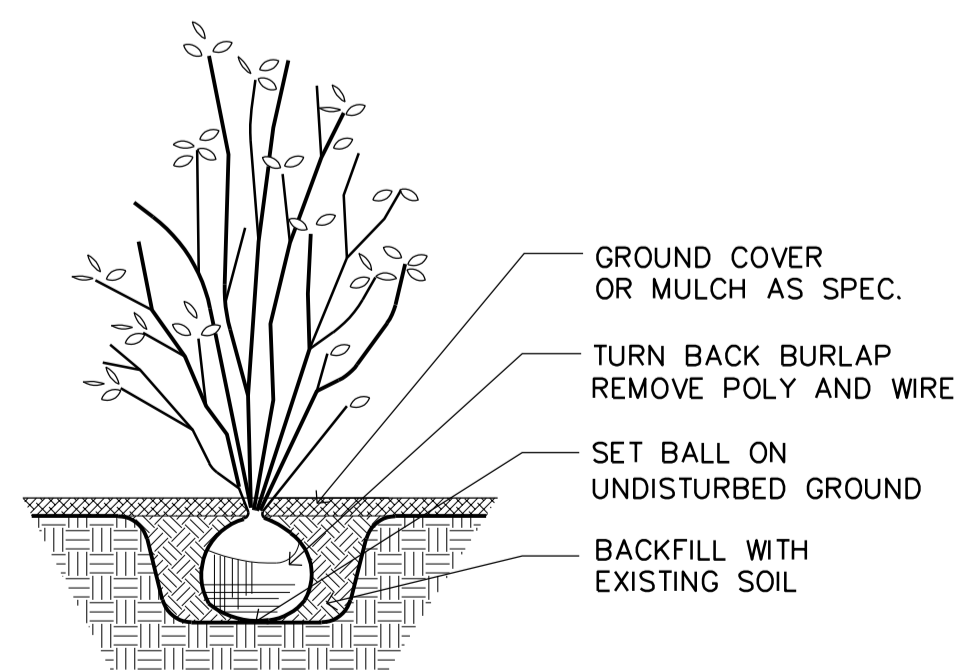

2 SHRUB PLANTING DETAIL
L1 SCALE: NO SCALE

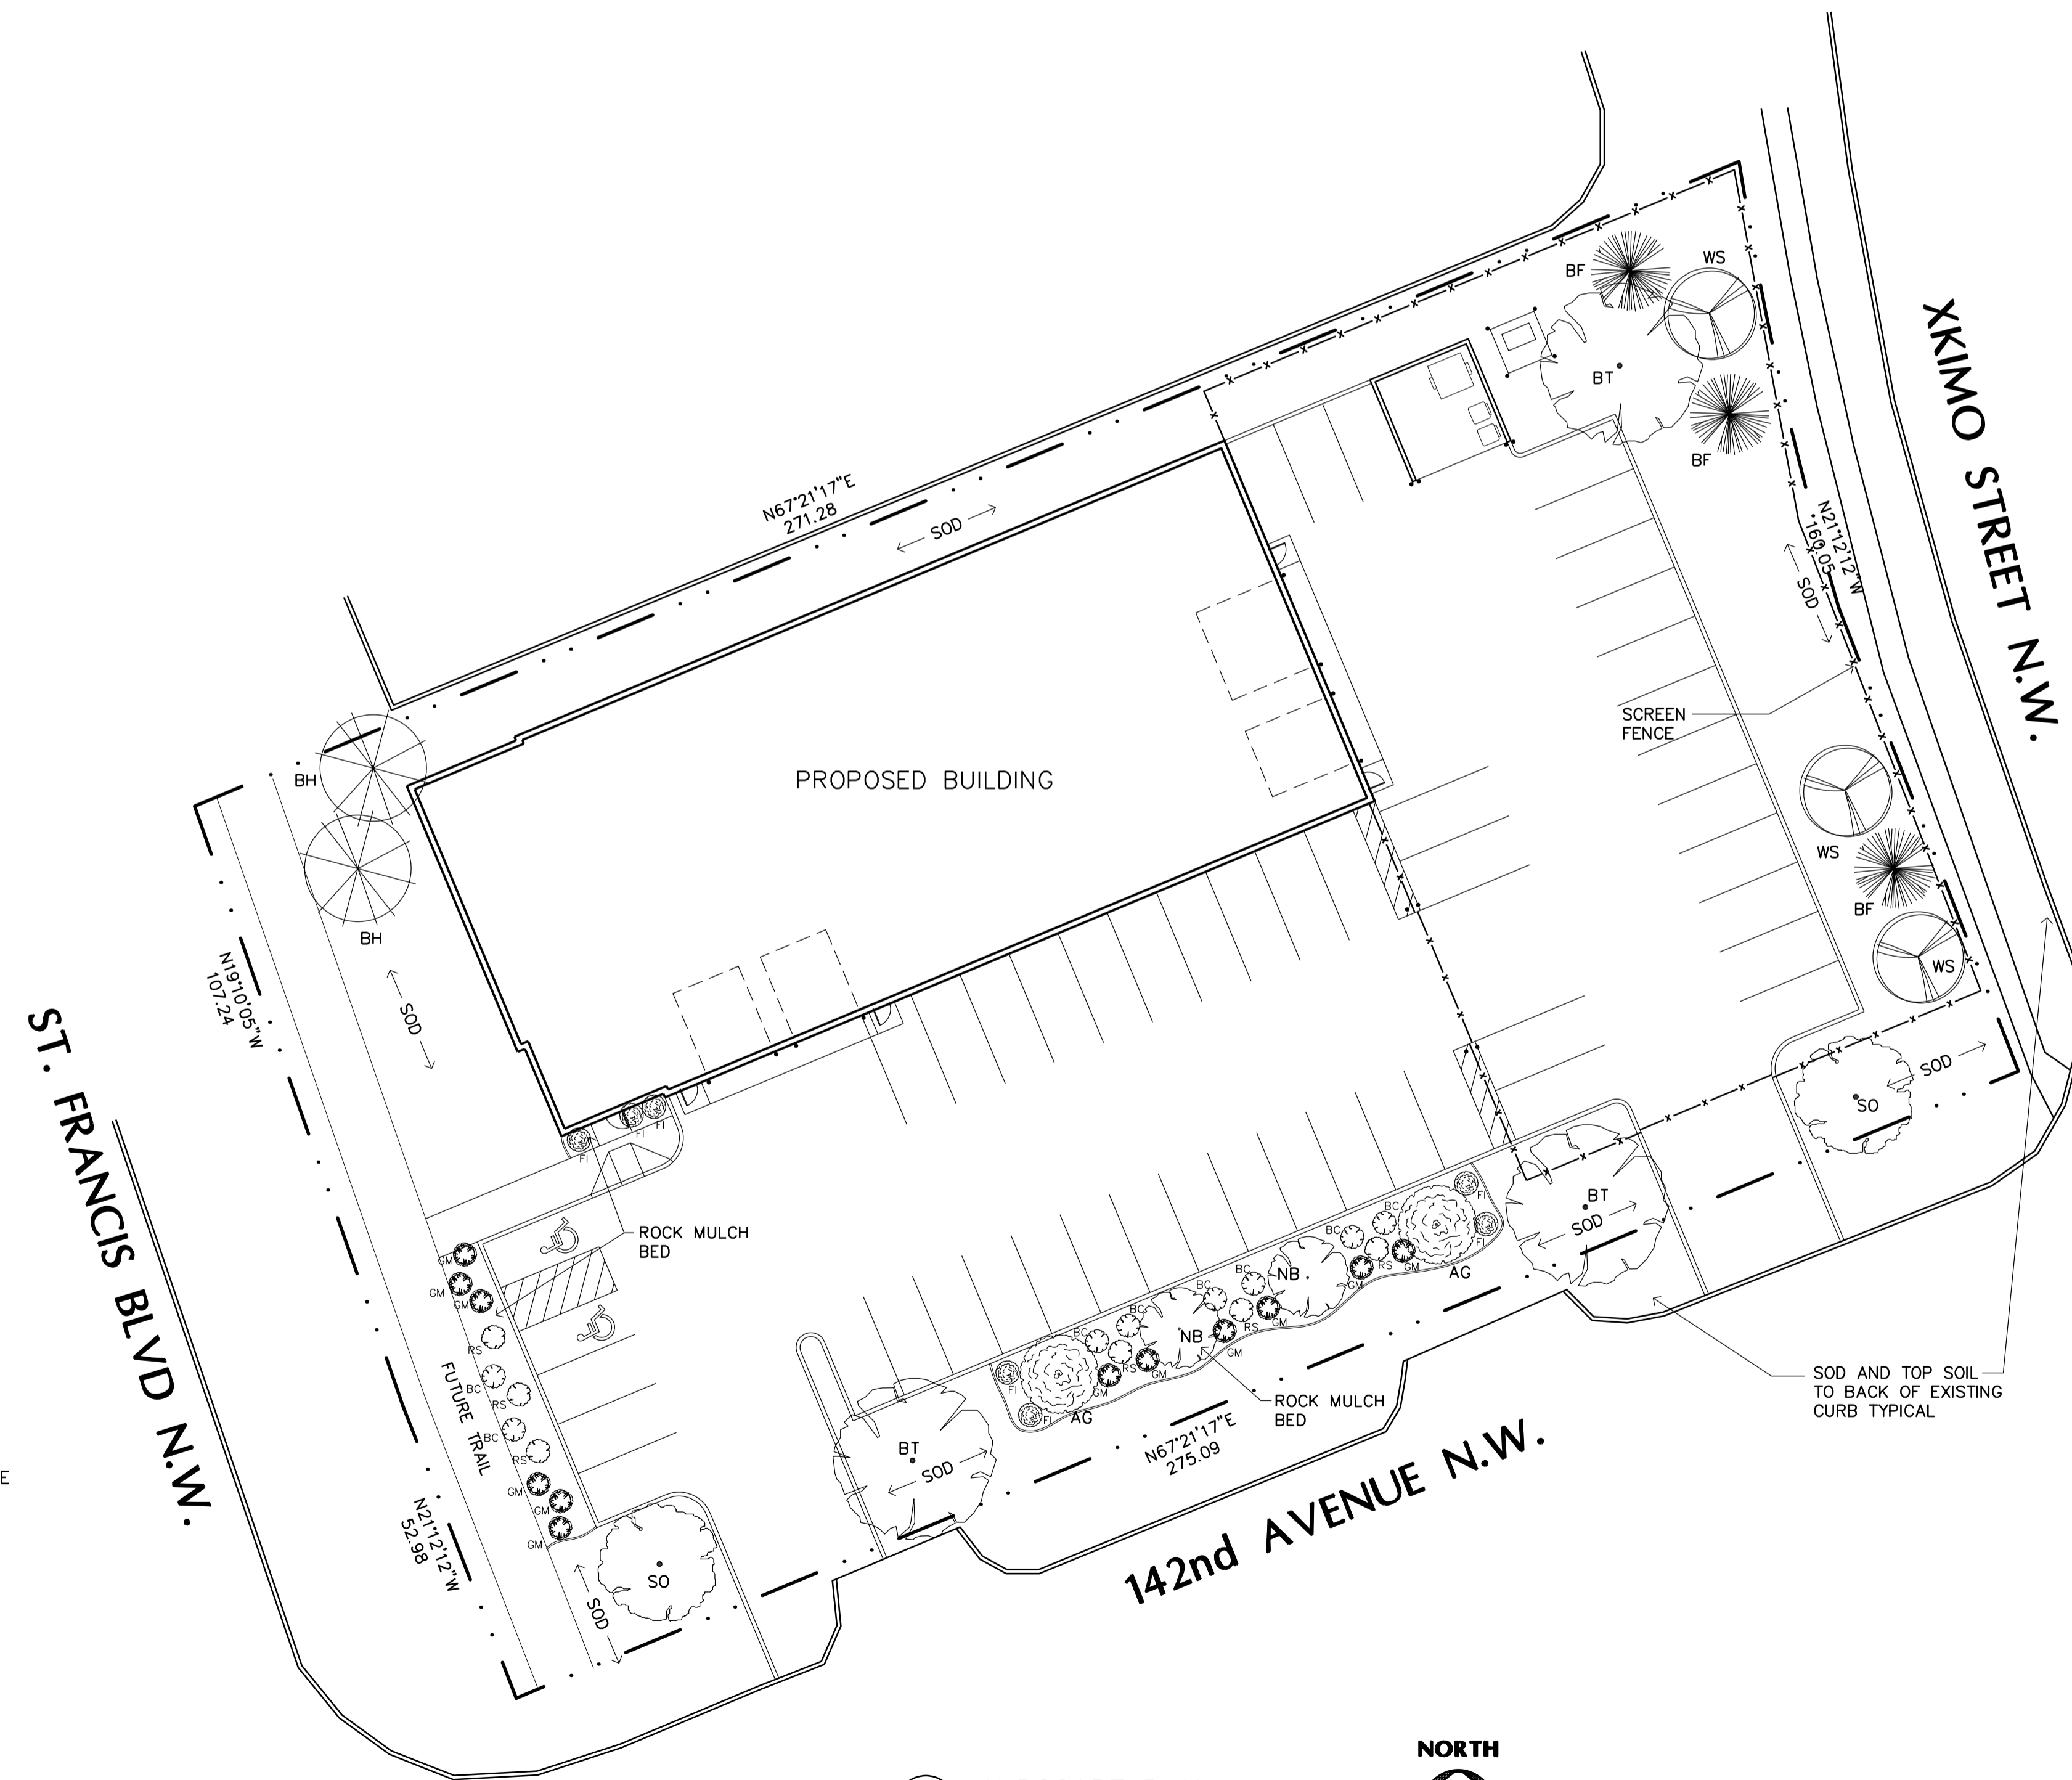

1 LANDSCAPE PLAN
L1 SCALE: 1" = 20'-0"



Filename: COMPLETE_AUTO_SERVICE_RAMSEY\COMPLETE_AUTO_SERVICE_RAMSEY-A1

**PRELIMINARY
NOT FOR
CONSTRUCTION**



CONCRETE & MASONRY WORK - RESIDENTIAL & COMMERCIAL
18542 ULYSSES ST. NE PHONE: (763) 434-8870
EAST BETHEL, MN 55011 FAX: (763) 434-7120

COMPLETE AUTO SERVICE
Ramsey, Minnesota

Drawn By: JRB	
Checked By: LL	
Revisions	
12/1/23	PRELIMINARY
12/8/23	EDA SUBMITTAL
1/23/24	CITY SUBMITTAL
3/1/24	PRELIMINARY
3/15/24	FINAL REVIEW

LANDSCAPE PLAN

Sheet Number

L1

Project No. 230608-3