






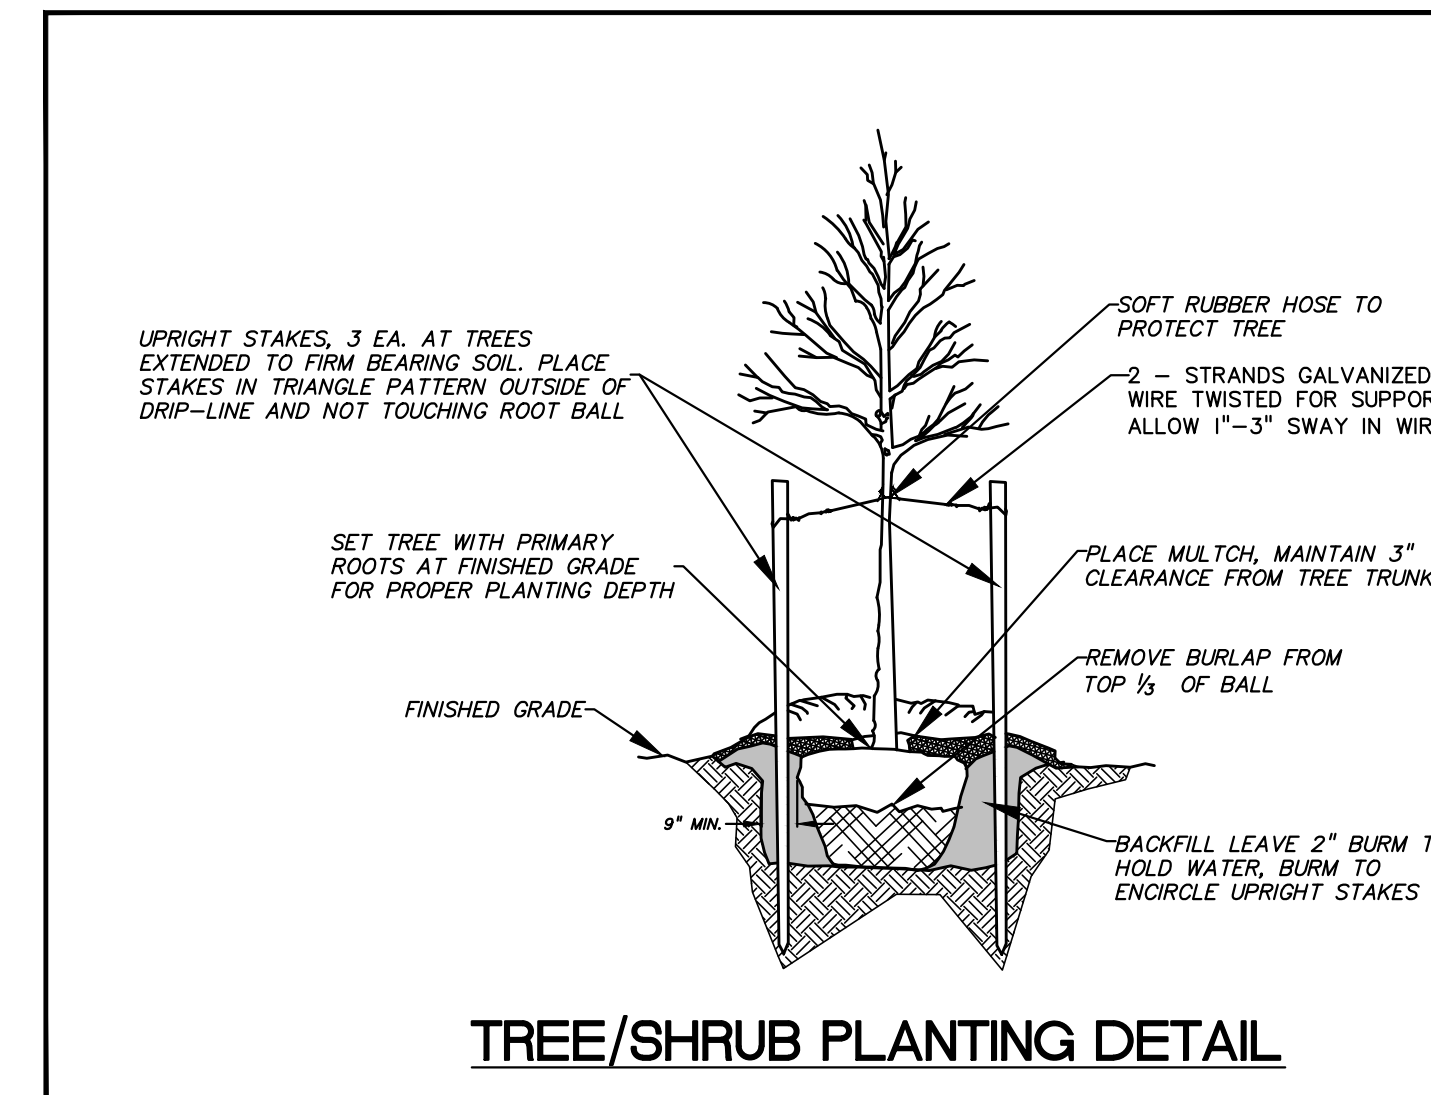


LEGEND:


-  PROPOSED SOD TURF ESTABLISHMENT
-  PROPOSED EROSION CONTROL BLANKET IN POND (PER DETAIL)
-  PROPOSED 2 1/2" CALIPER SILVER MAPLE
-  PROPOSED 6-8' NORWAY SPRUCE PINE TREE
-  PROPOSED 6-8' CONCOLOR FIR PINE TREE
-  PROPOSED 15-18' SPARTAN JUNIPER SHRUB
-  EXISTING DECIDUOUS TREE
-  EXISTING PINE TREE
-  EXISTING SHRUBS

TREES/SHRUBS PLANTING SCHEDULE:

QTY	SIZE/HT	TYPE/SPECIES
7 EA	6-8 FT	CONCOLOR FIR (ABIES CONCOLOR)
15 EA	6-8 FT	NORWAY SPRUCE (PINEA ABIES)
8 EA	2-1/2"	CALIPER SILVER MAPLE (ACER SACCHARINUM 'LACINIATUM')
43 EA	15-18 FT	SPARTAN JUNIPER (JUNIPERUS CHINENSIS SPARTAN)




NOTE
1. SHRUB SIZE AT INSTALLATION MUST BE AT LEAST 6 FT IN HEIGHT.

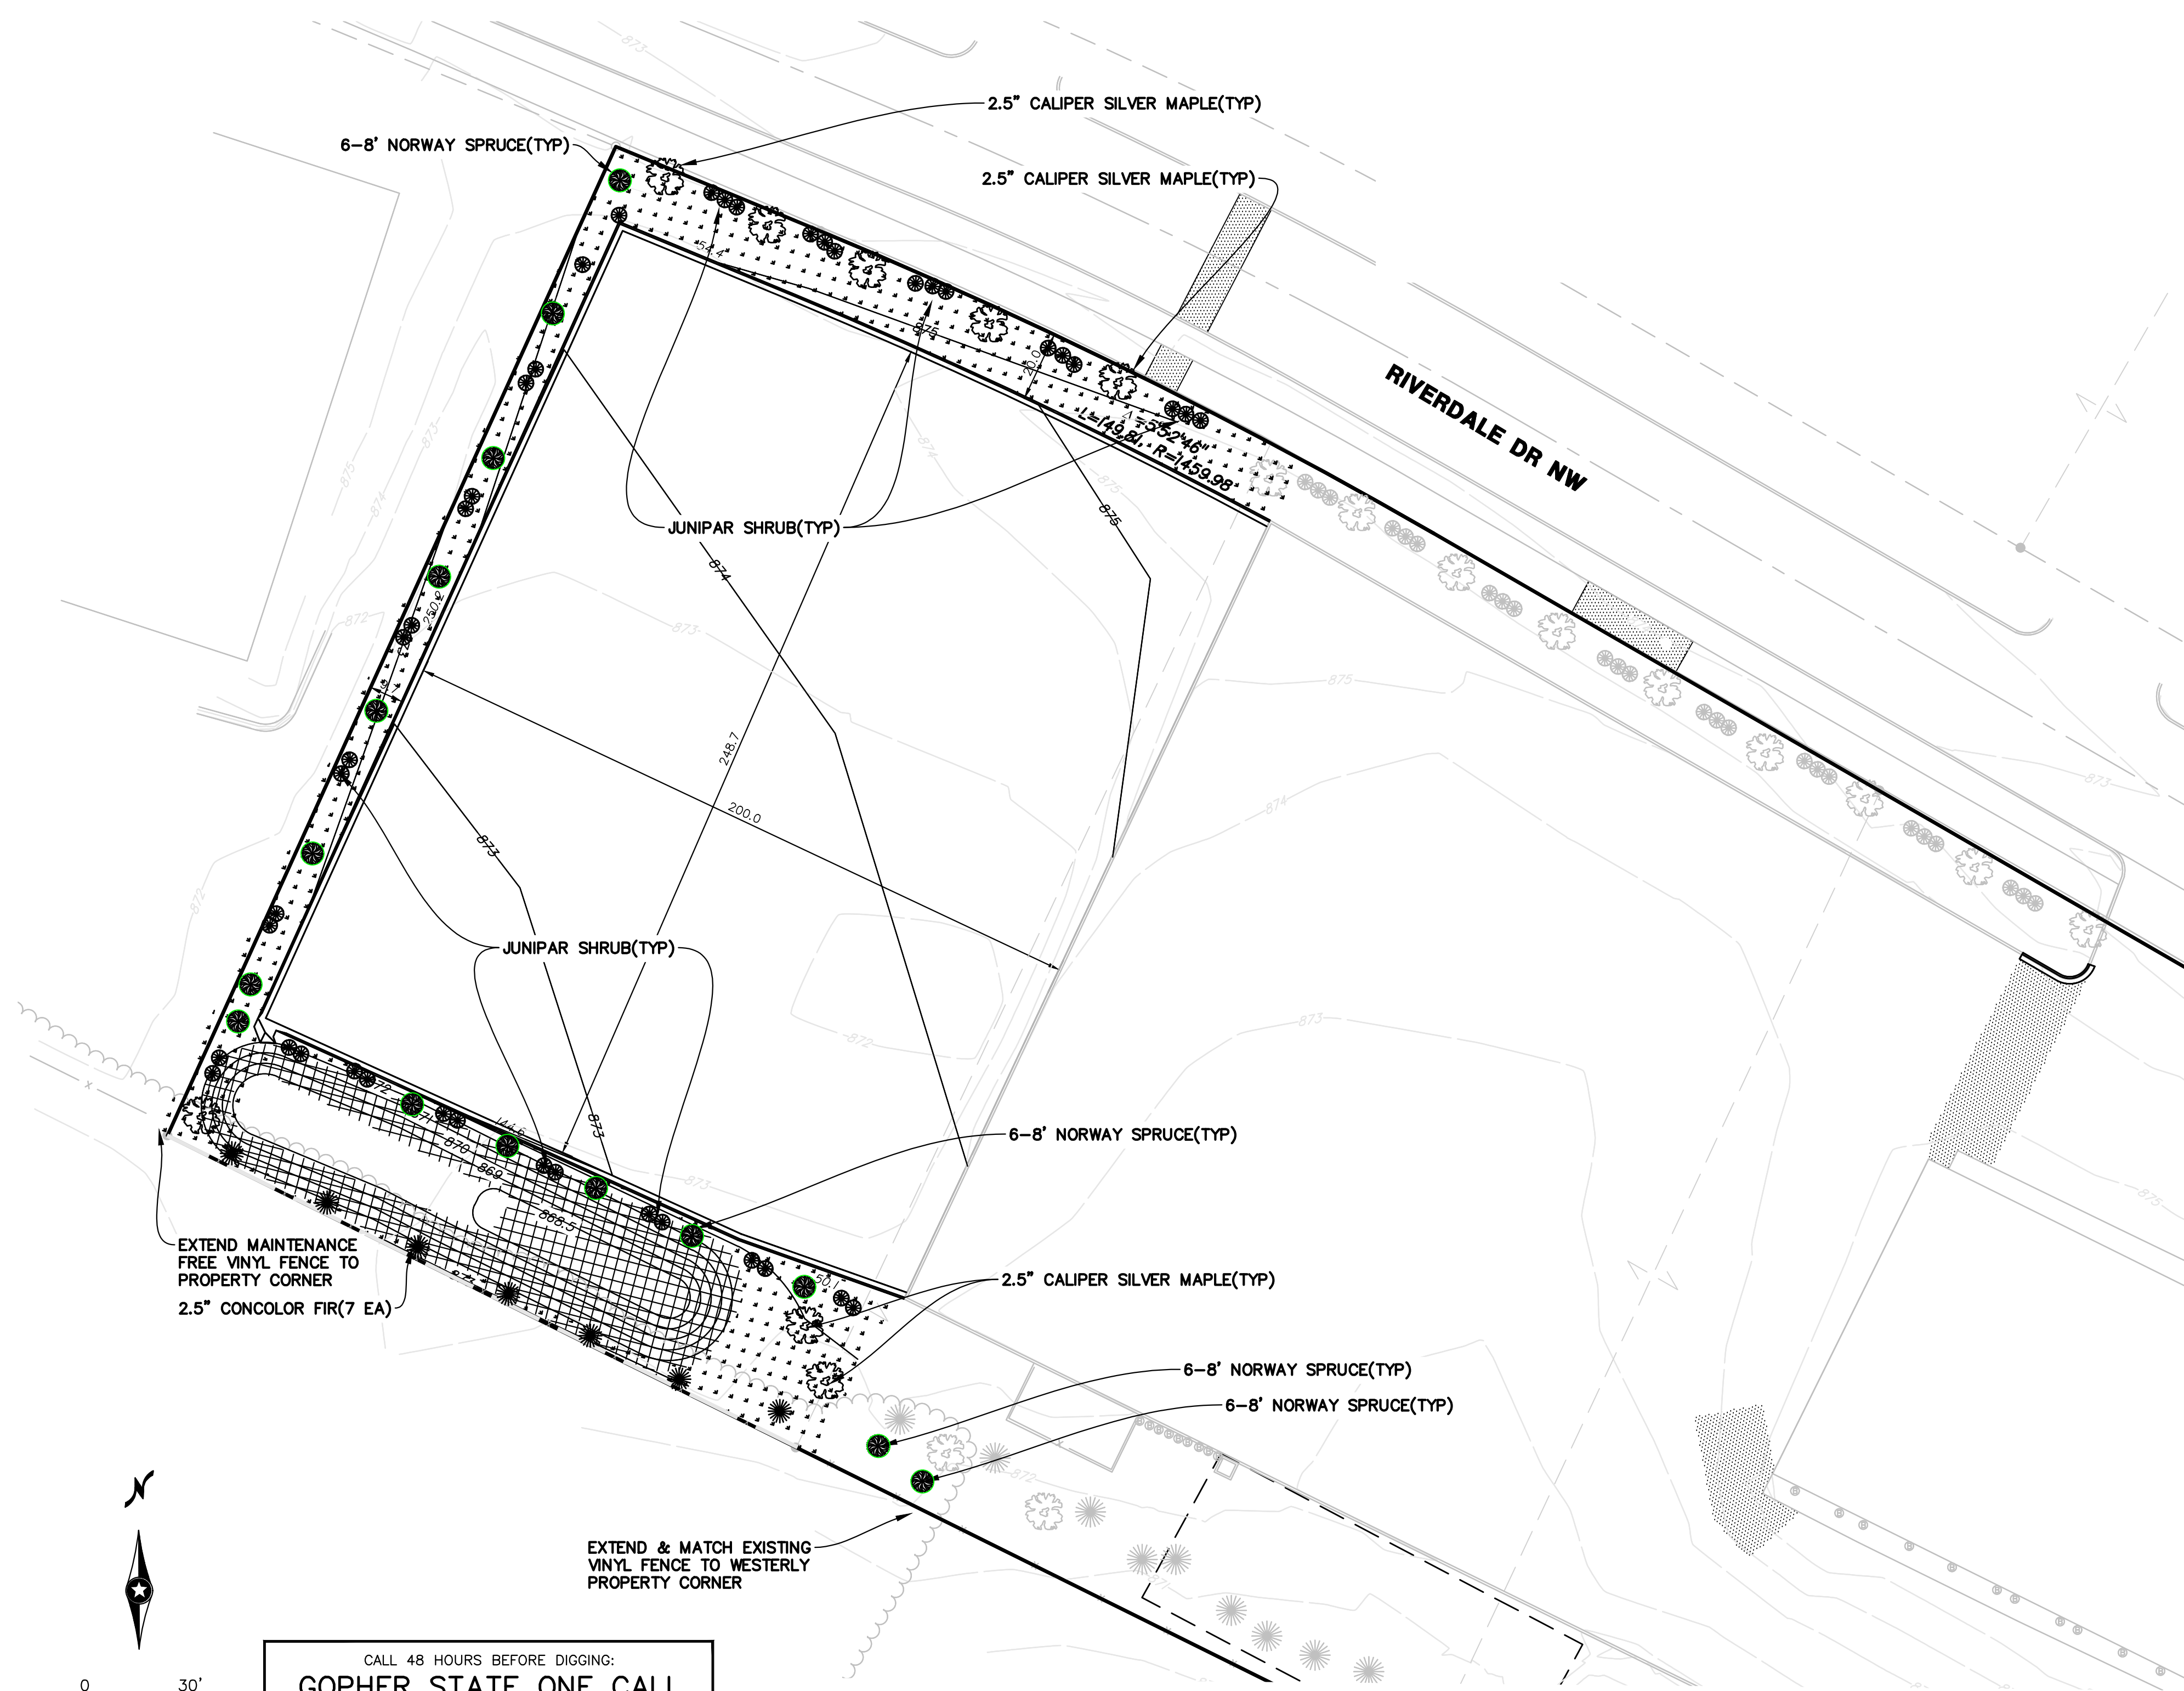

REV. NO.	DATE	DESCRIPTION
1	03/10/2025	CIV. REVIEW 1
2	03/12/2025	CIV. REVIEW 2

DATE: 02/11/2025
 DESIGN BY: CJD,TJO
 DRAWN BY: CJD,TJO
 CHECKED BY: NAA
 DWG FILE: 4-Landscape
 FILE NO.: 18-0269.01


I hereby certify that this plan, specification, or report was prepared by me or under my direct supervision and that I am a duly Licensed Professional Engineer under the laws of the State of Minnesota.

Signed: 
 Christopher J. Dahm Lic. No. 58628
 Date: 02/11/2025

BOGART, PEDERSON & ASSOCIATES, INC.
 LAND SURVEYING & ENGINEERING
 13076 FIRST STREET, BECKER, MN 55308-9322
 TEL: 763-262-8822 FAX: 763-262-8844

Pleasureland RV Site Improvements
 7900 Riverdale Dr NW
 City of Ramsey, Anoka County, MN
 Landscape Plan

SHEET NO.
C6.0

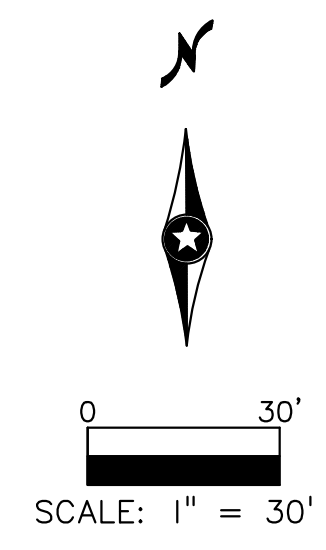

CALL 48 HOURS BEFORE DIGGING:
GOPHER STATE ONE CALL
 TWIN CITY AREA 651-454-0002
 MINNESOTA TOLL FREE 1-800-252-1166