


Revision Schedule

No.	Description	Date


Drawn By: KB
Checked By: CM
Date: 11/21/2025

GENERAL FLOOR PLAN NOTES


- A. INTERIOR & EXTERIOR DIMENSIONS ARE TO FACE OF STUD, U.N.O.
- B. SEE SHEET A7.1 FOR WALL TYPE LEGEND
- C. SEE SHEET A7.1 FOR DOOR SCHEDULE

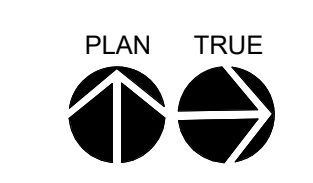


11/21/2025 11:32:1 AM THESE DRAWINGS ARE A COPYRIGHT 2021 DOCUMENT. THESE DRAWINGS SHALL NOT BE REPRODUCED, COPIED OR USED IN ANY WAY WITHOUT THE WRITTEN PERMISSION OF PUETZ DESIGN + BUILD

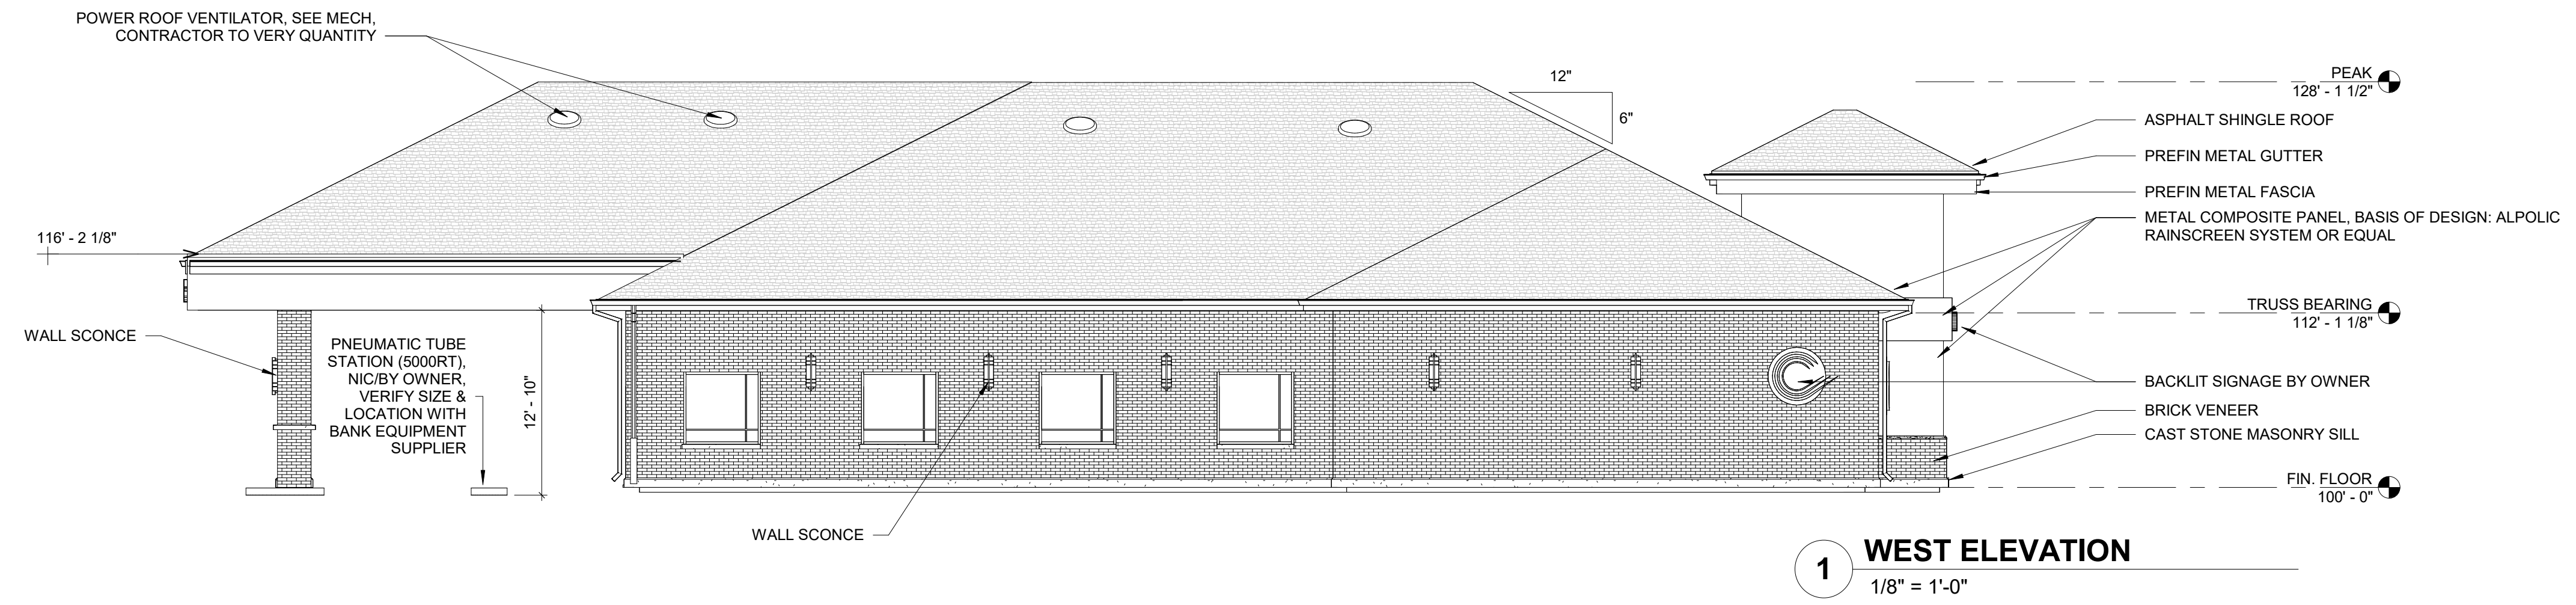


1 WEST ELEVATION
1/8" = 1'-0"

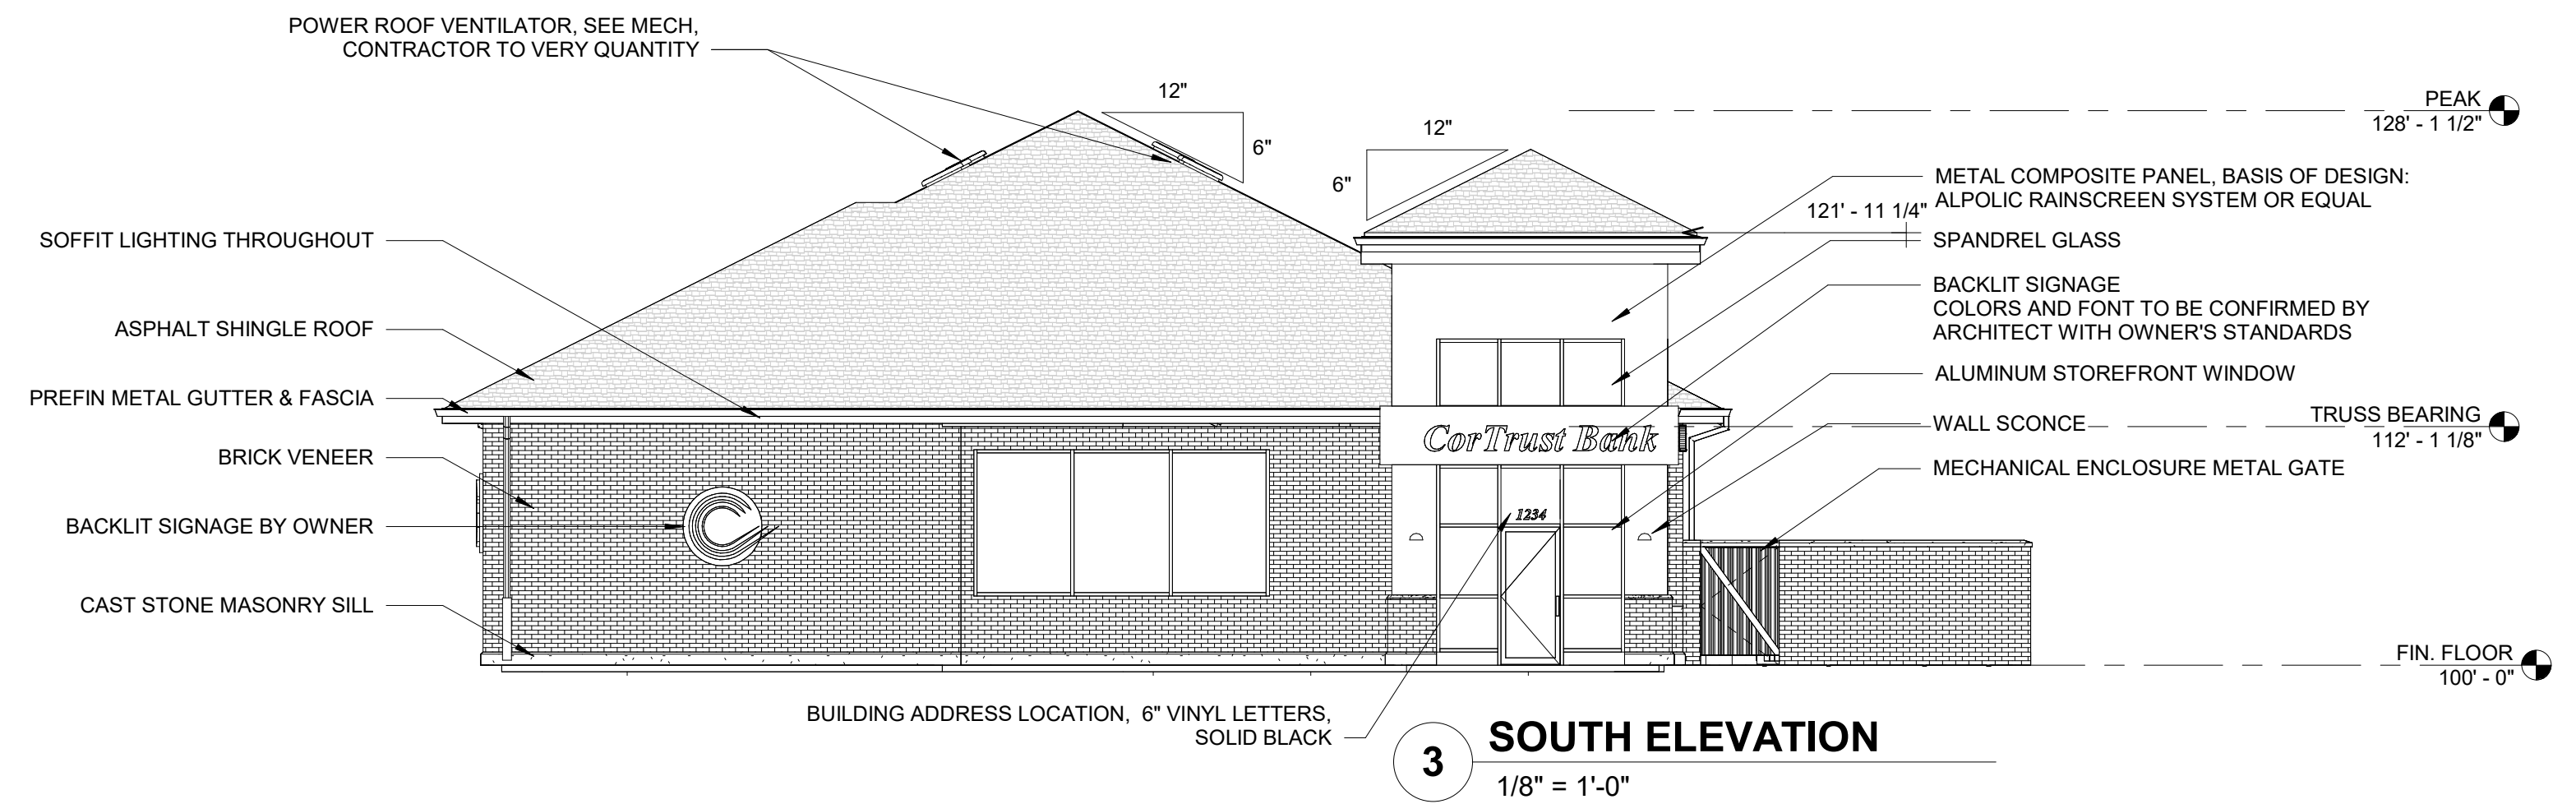

3 SOUTH ELEVATION
1/8" = 1'-0"

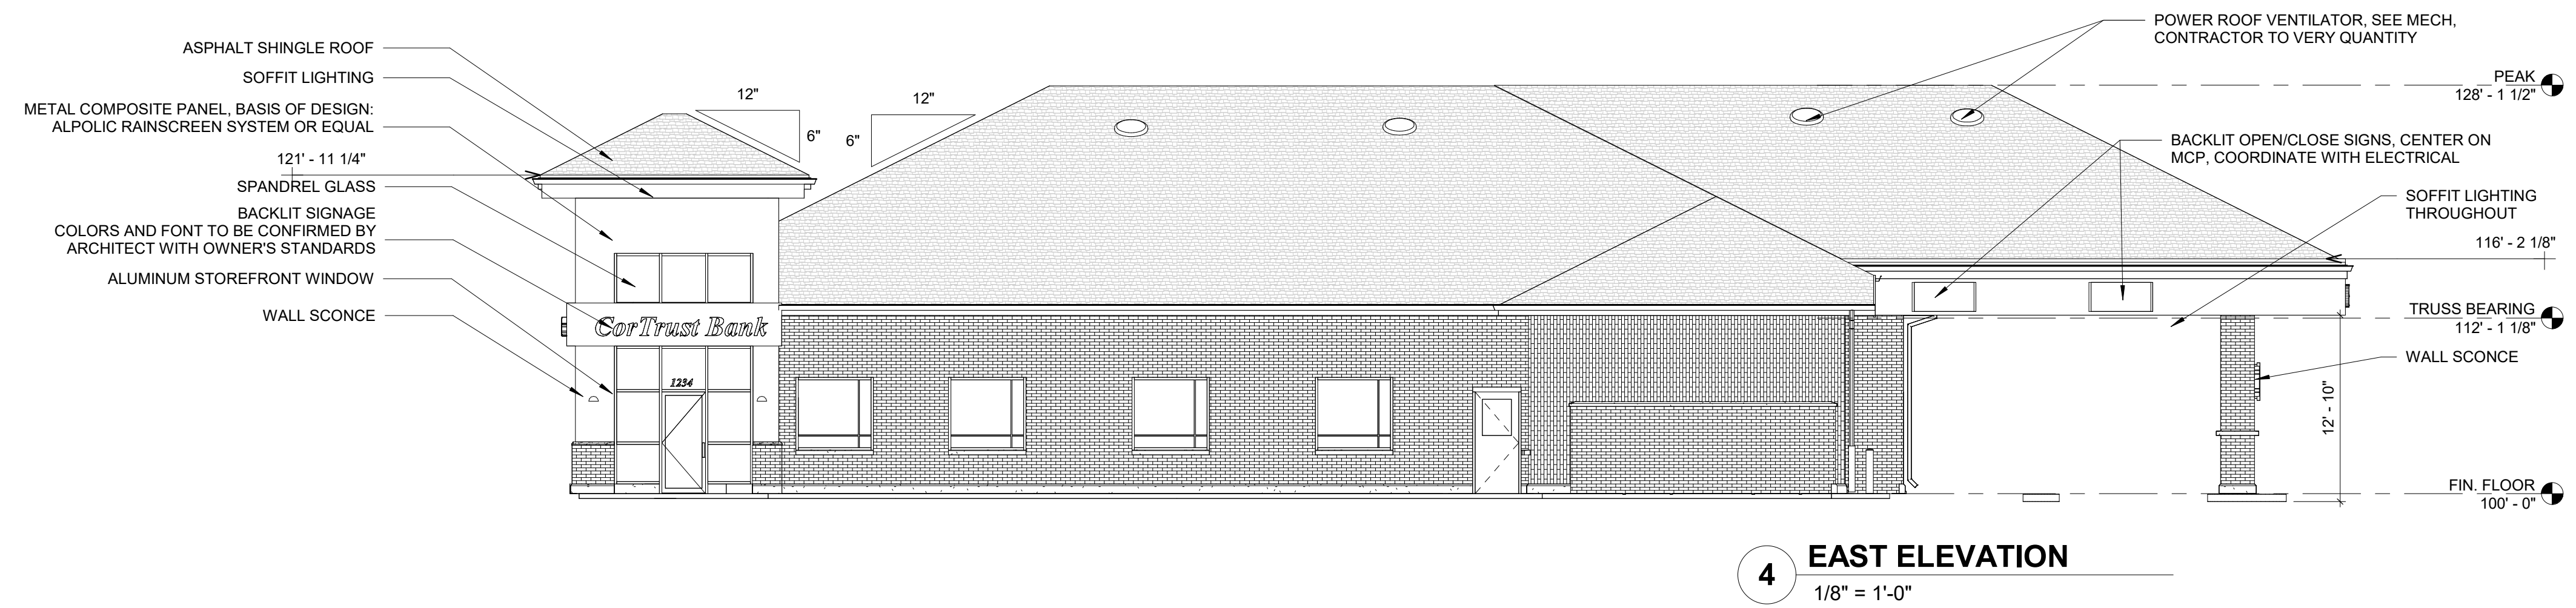

4 EAST ELEVATION
1/8" = 1'-0"

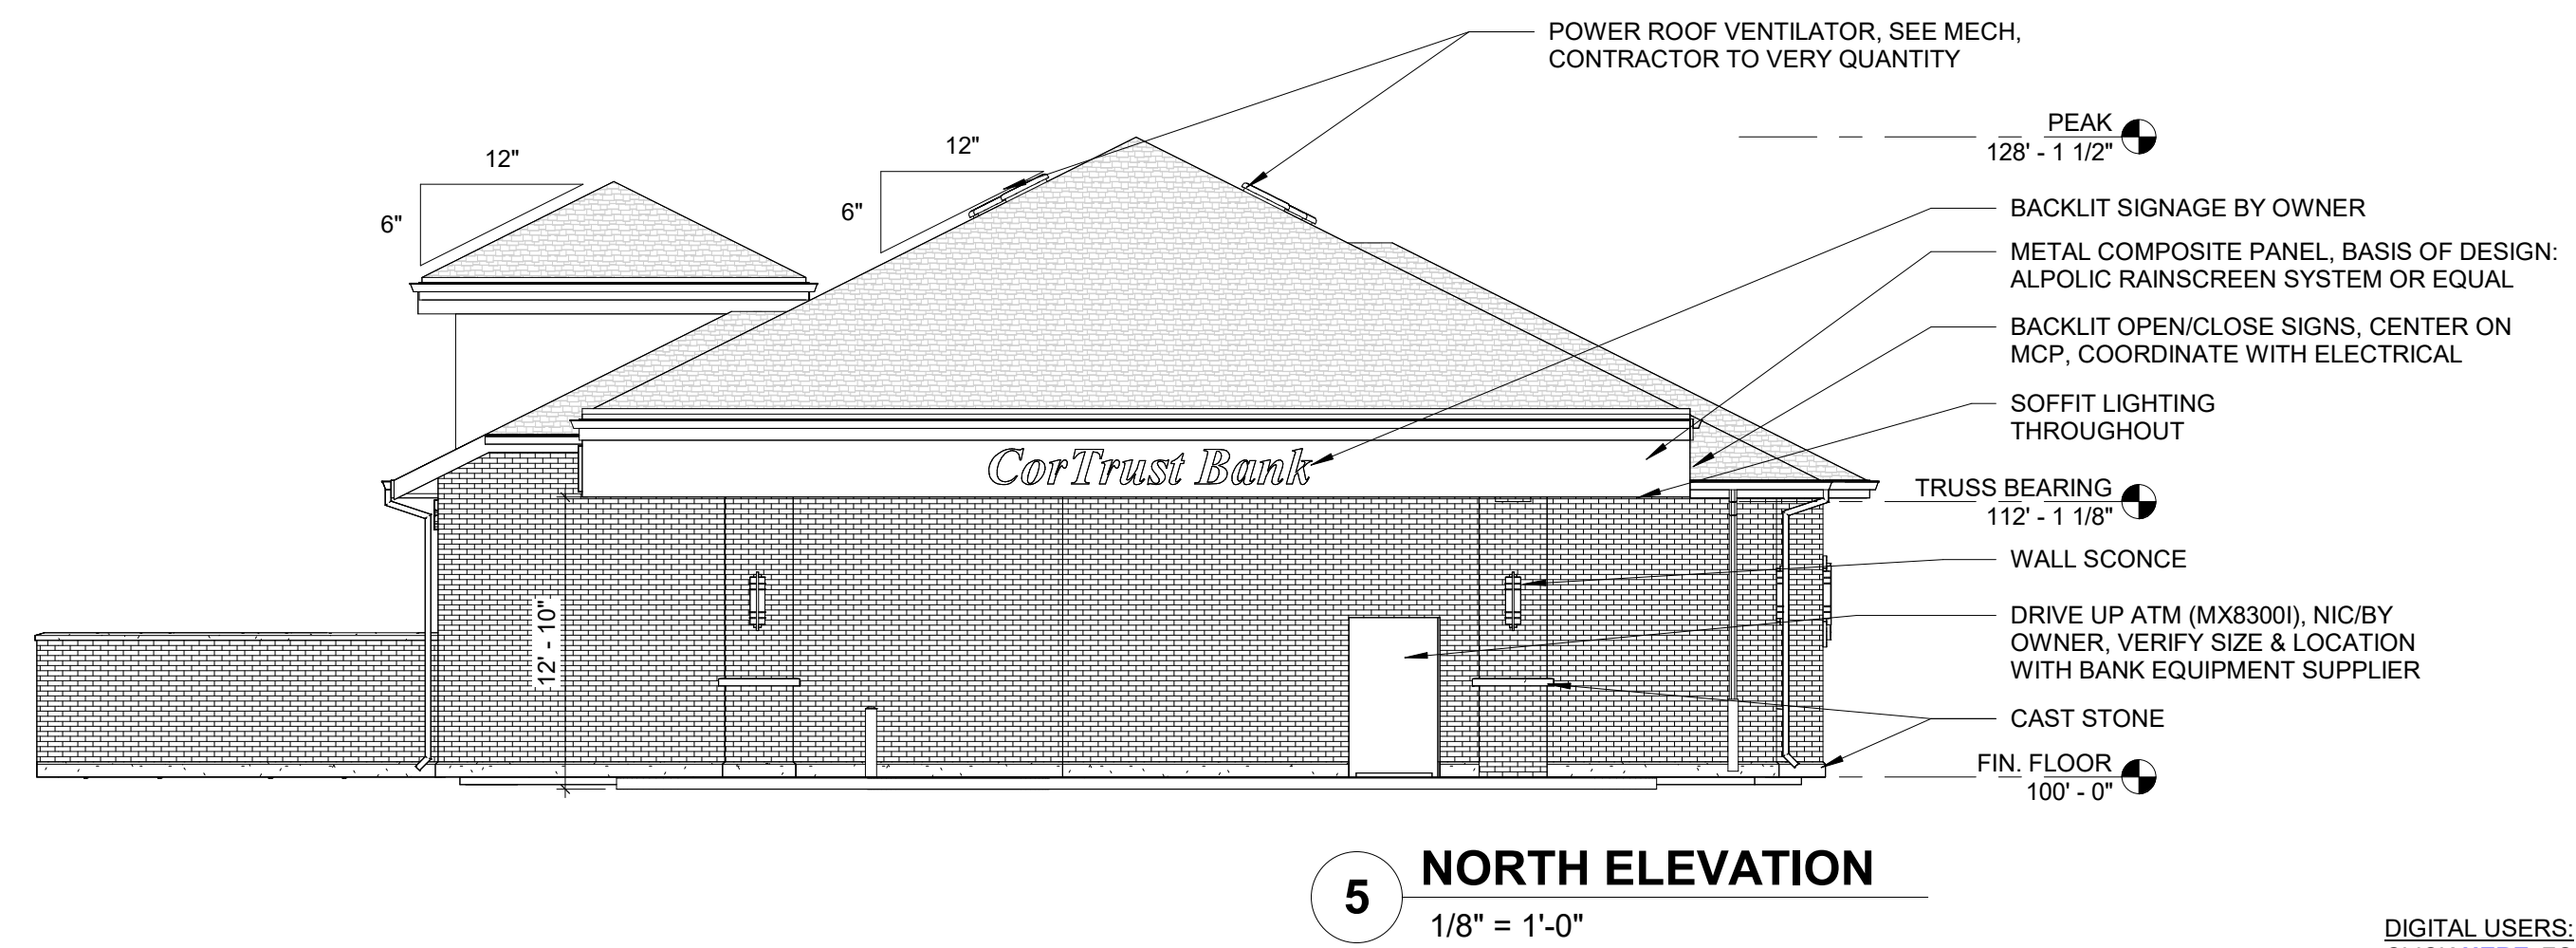

5 NORTH ELEVATION
1/8" = 1'-0"

Revision Schedule

No.	Description	Date

Drawn By: KB
Checked By: CM
Date: 11/21/2025



1 3D VIEW



2 3D VIEW



3 3D VIEW

Revision Schedule

No.	Description	Date

Drawn By: KB
Checked By: CM
Date: 11/21/2025