


1/4" = 1'-0"
FLOOR PLAN 1

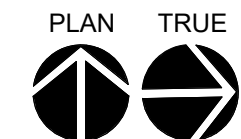

GENERAL FLOOR PLAN NOTES


- A. INTERIOR & EXTERIOR DIMENSIONS ARE TO FACE OF STUD, U.N.O.
- B. SEE SHEET **A7.1** FOR WALL TYPE LEGEND
- C. SEE SHEET **A7.1** FOR DOOR SCHEDULE

Revision Schedule


No.	Description	Date

Drawn By: SW
 Checked By: SW
 Date: 06/23/2023


6/23/2023 8:55:32 AM | THESE DRAWINGS ARE A COPYRIGHT 2021 DOCUMENT. THESE DRAWINGS SHALL NOT BE REPRODUCED, COPIED OR USED IN ANY WAY WITHOUT THE WRITTEN PERMISSION OF PUETZ DESIGN + BUILD

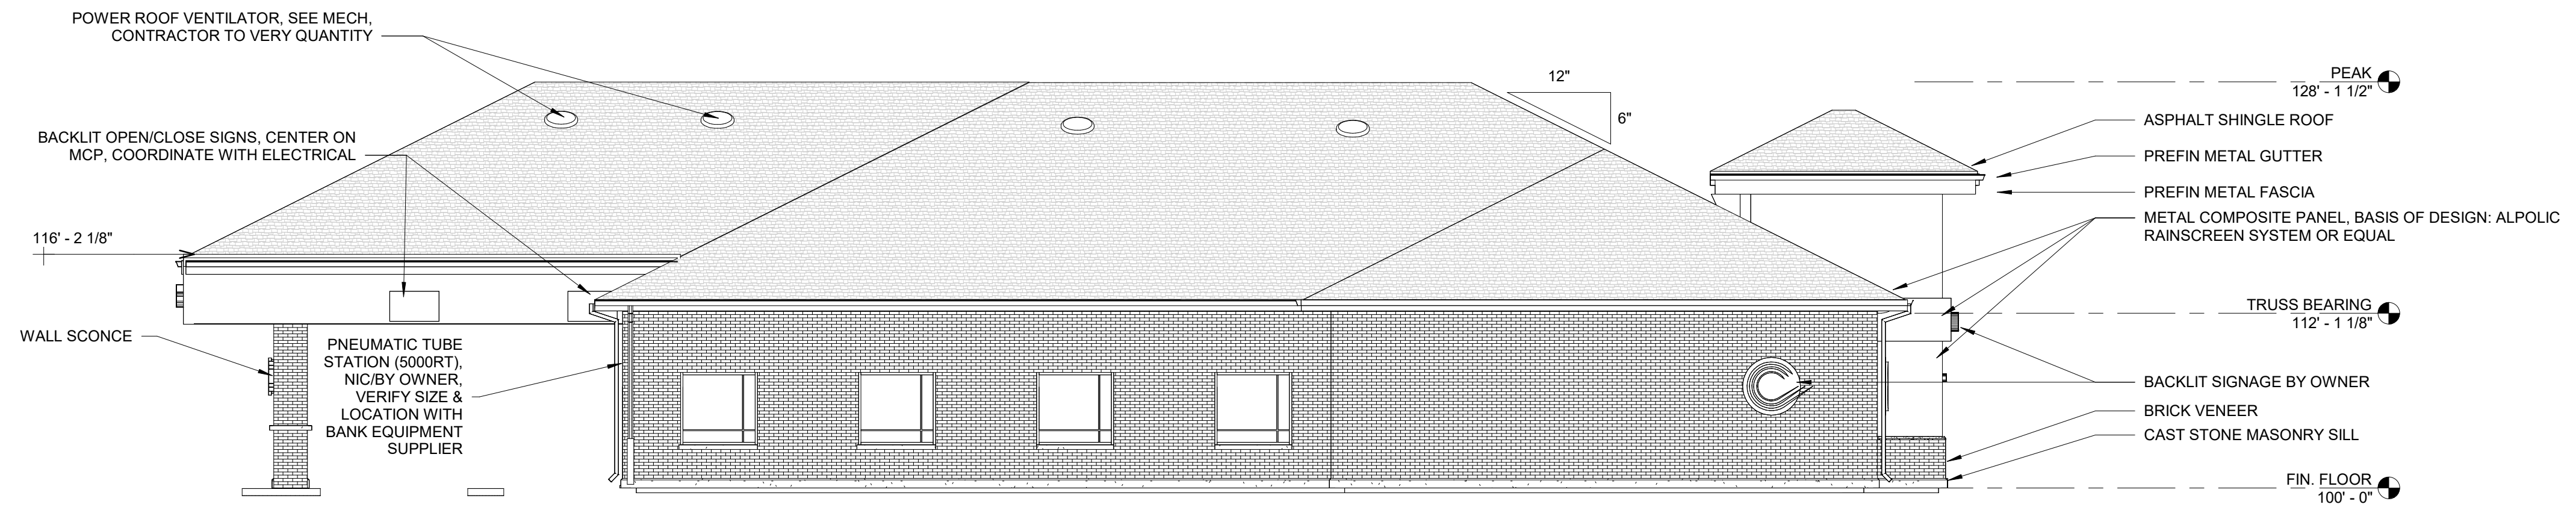


1 WEST ELEVATION
1/8" = 1'-0"

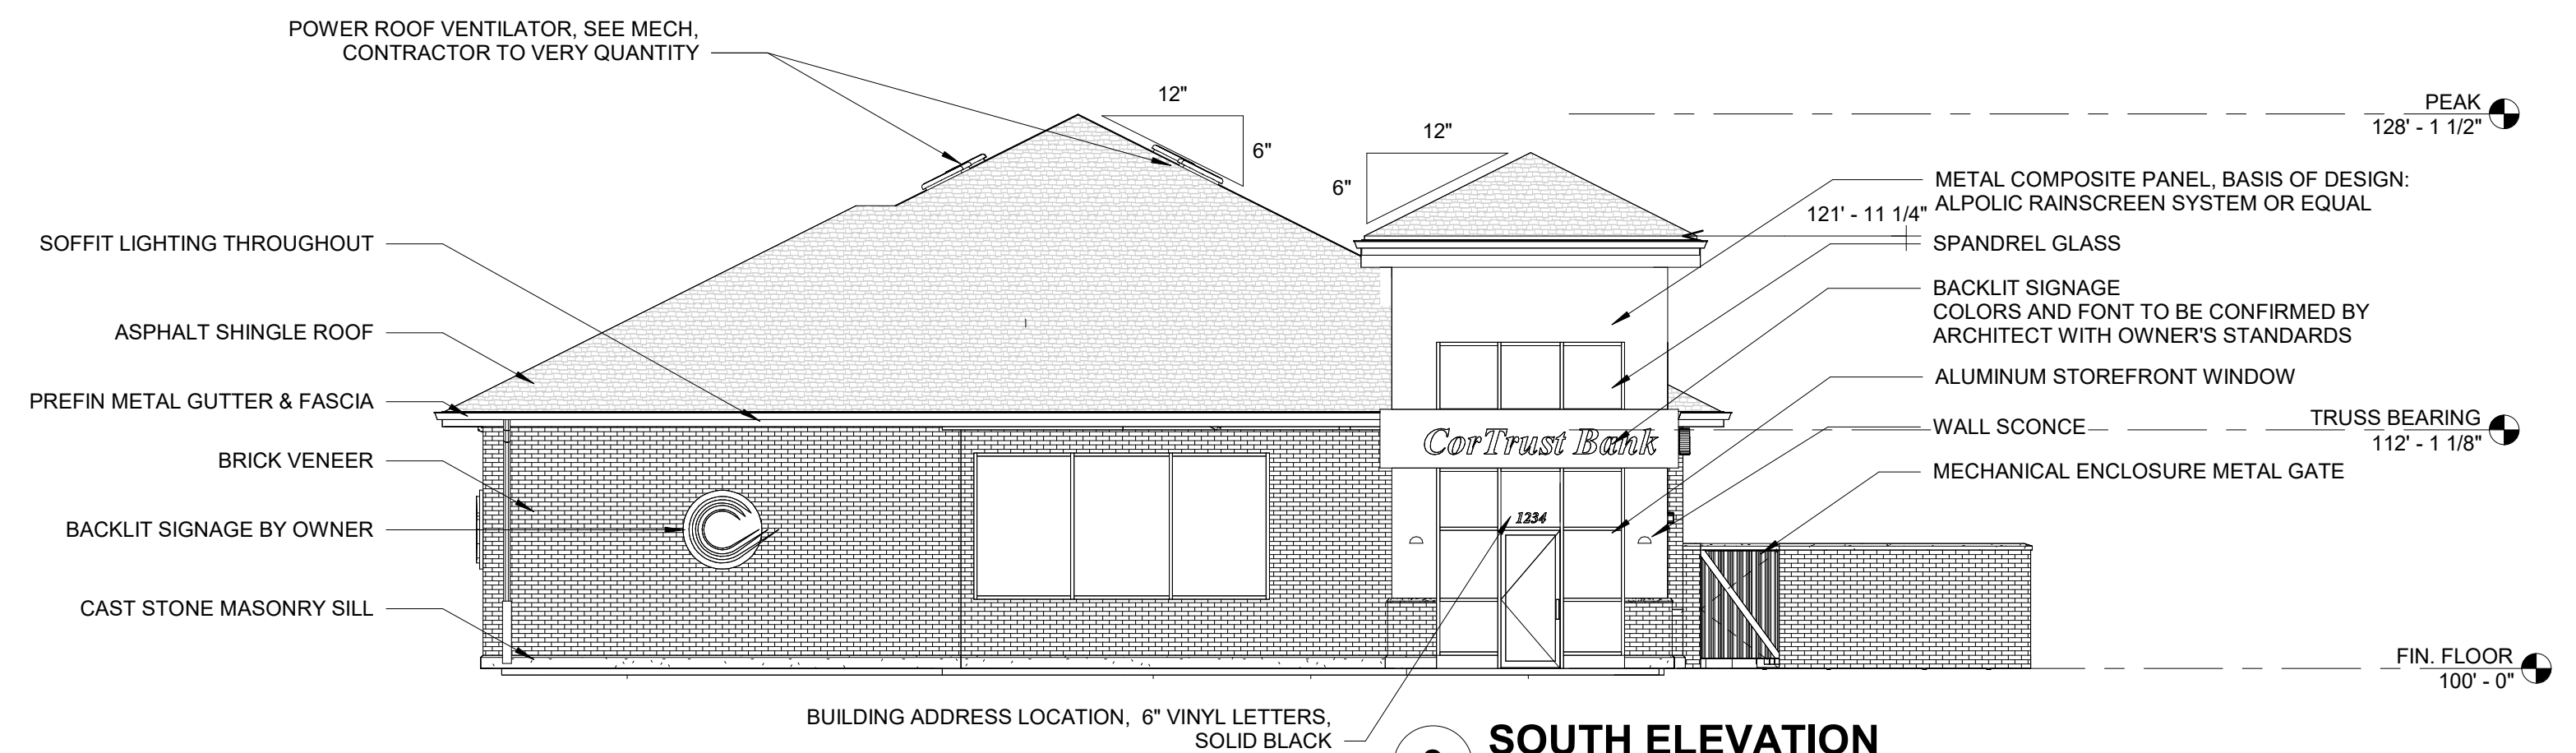

3 SOUTH ELEVATION
1/8" = 1'-0"

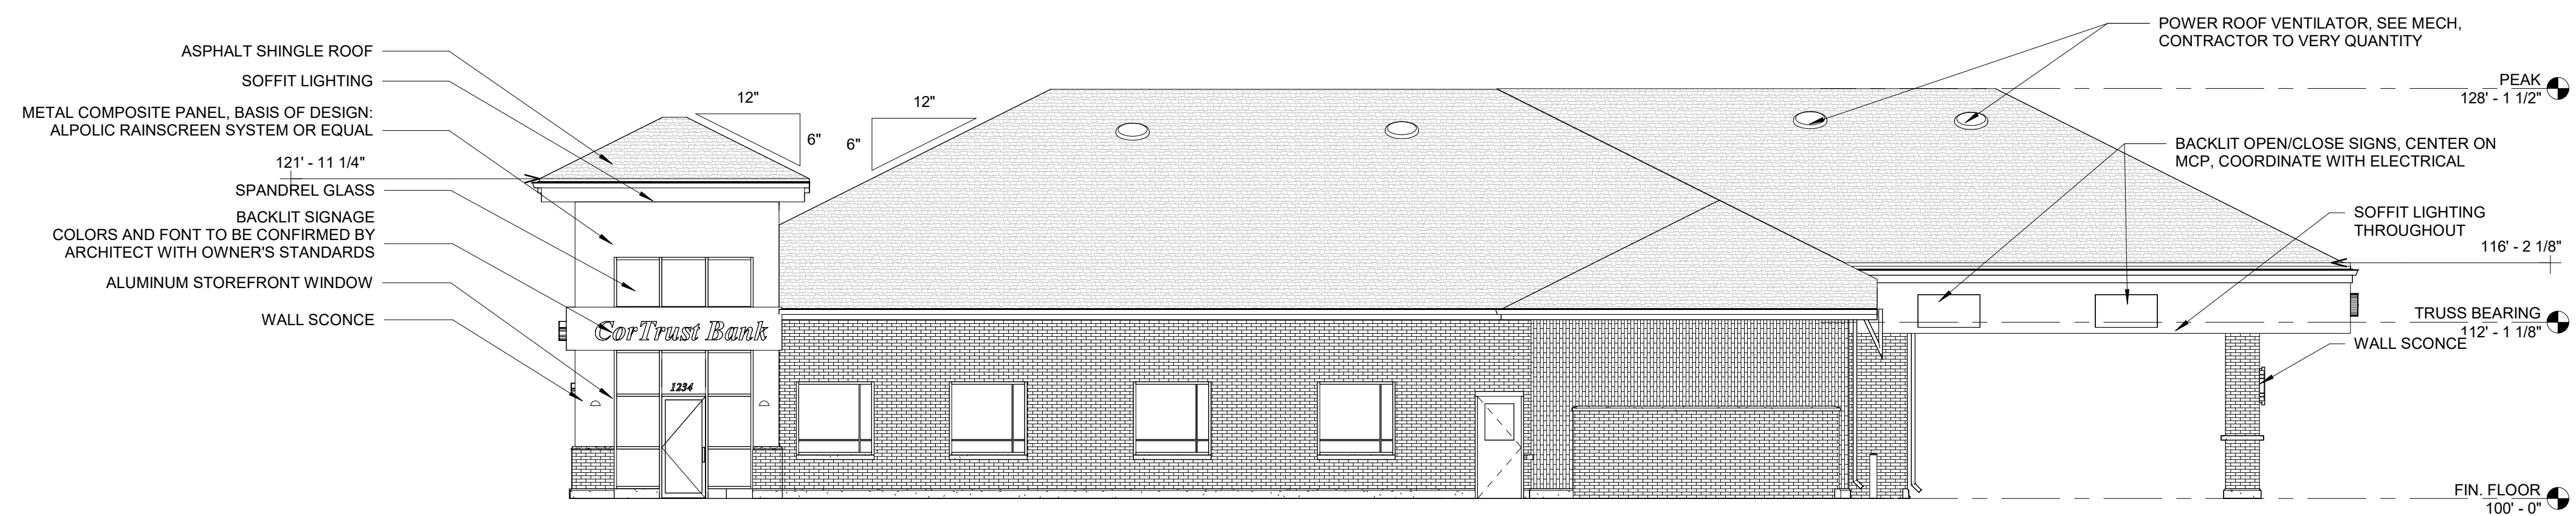

4 EAST ELEVATION
1/8" = 1'-0"

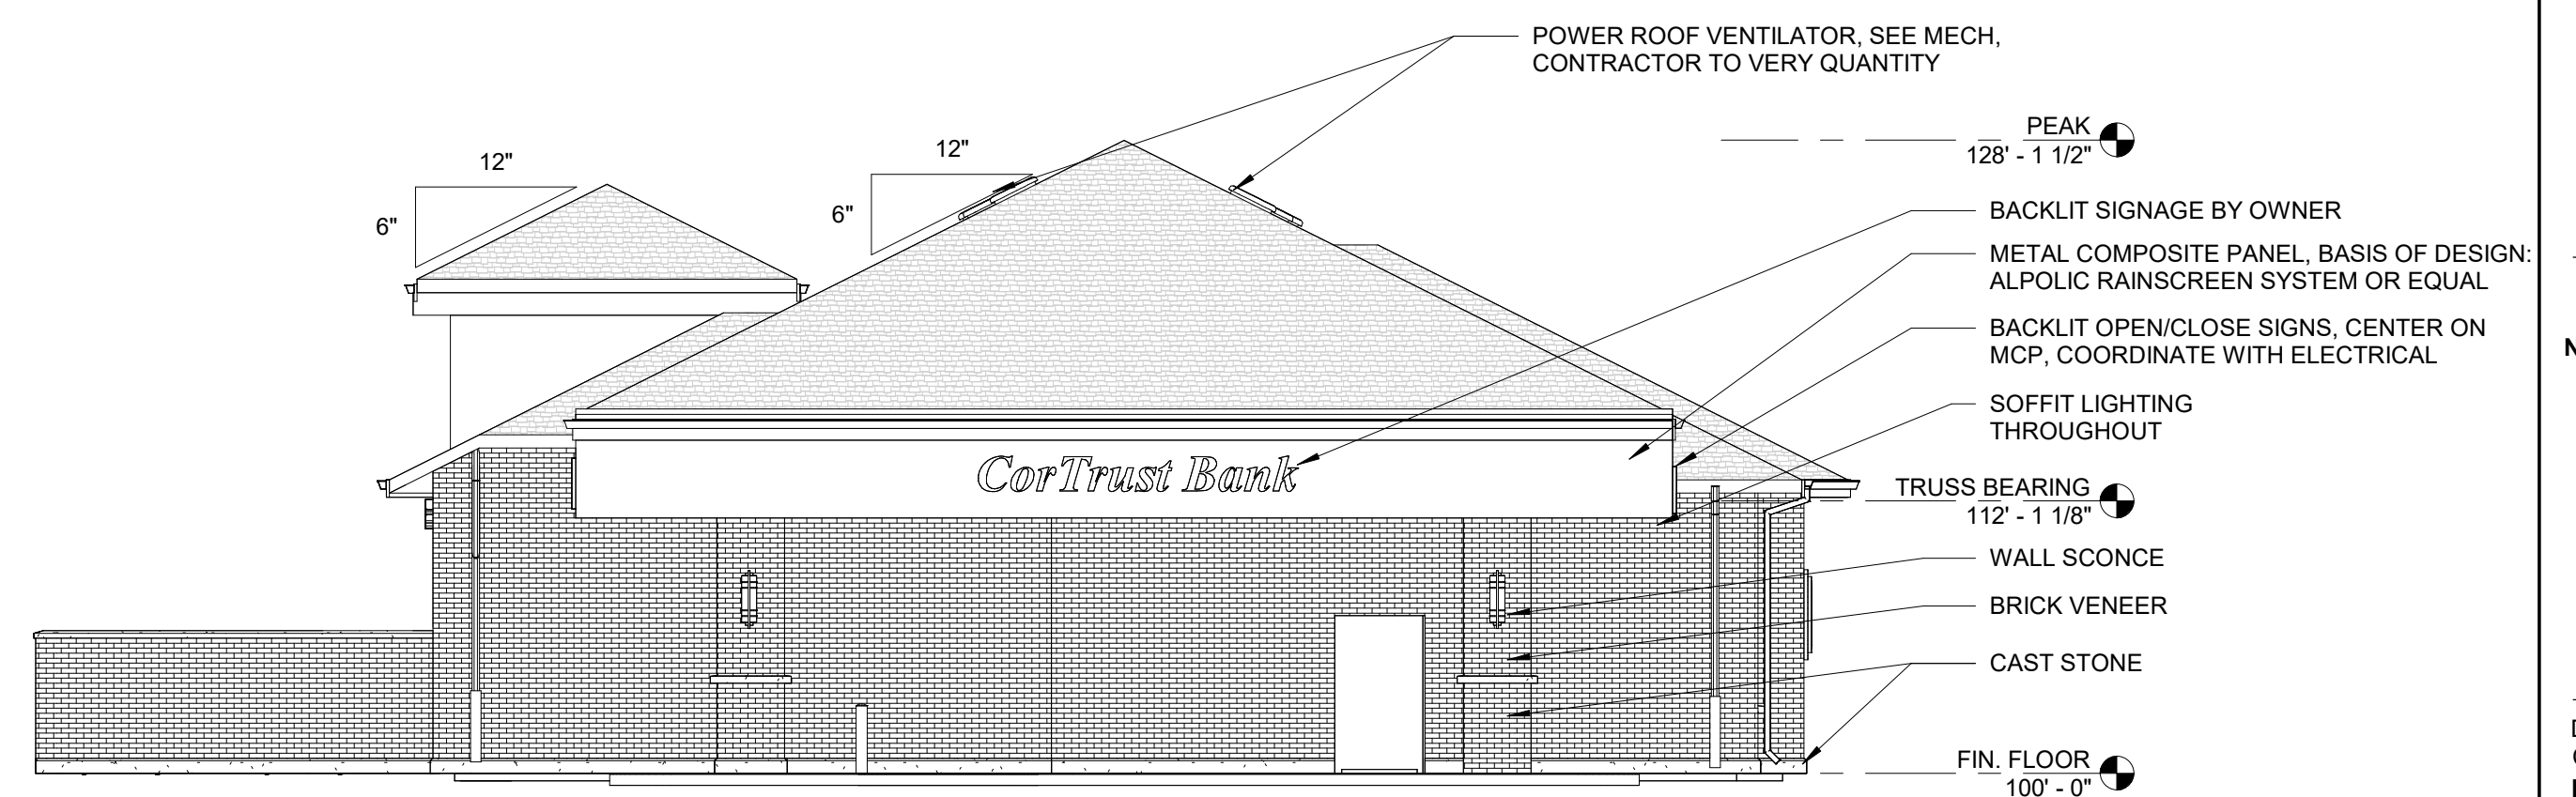


5 NORTH ELEVATION
1/8" = 1'-0"

Revision Schedule

No.	Description	Date

Drawn By: SW
Checked By: SW
Date: 06/23/2023

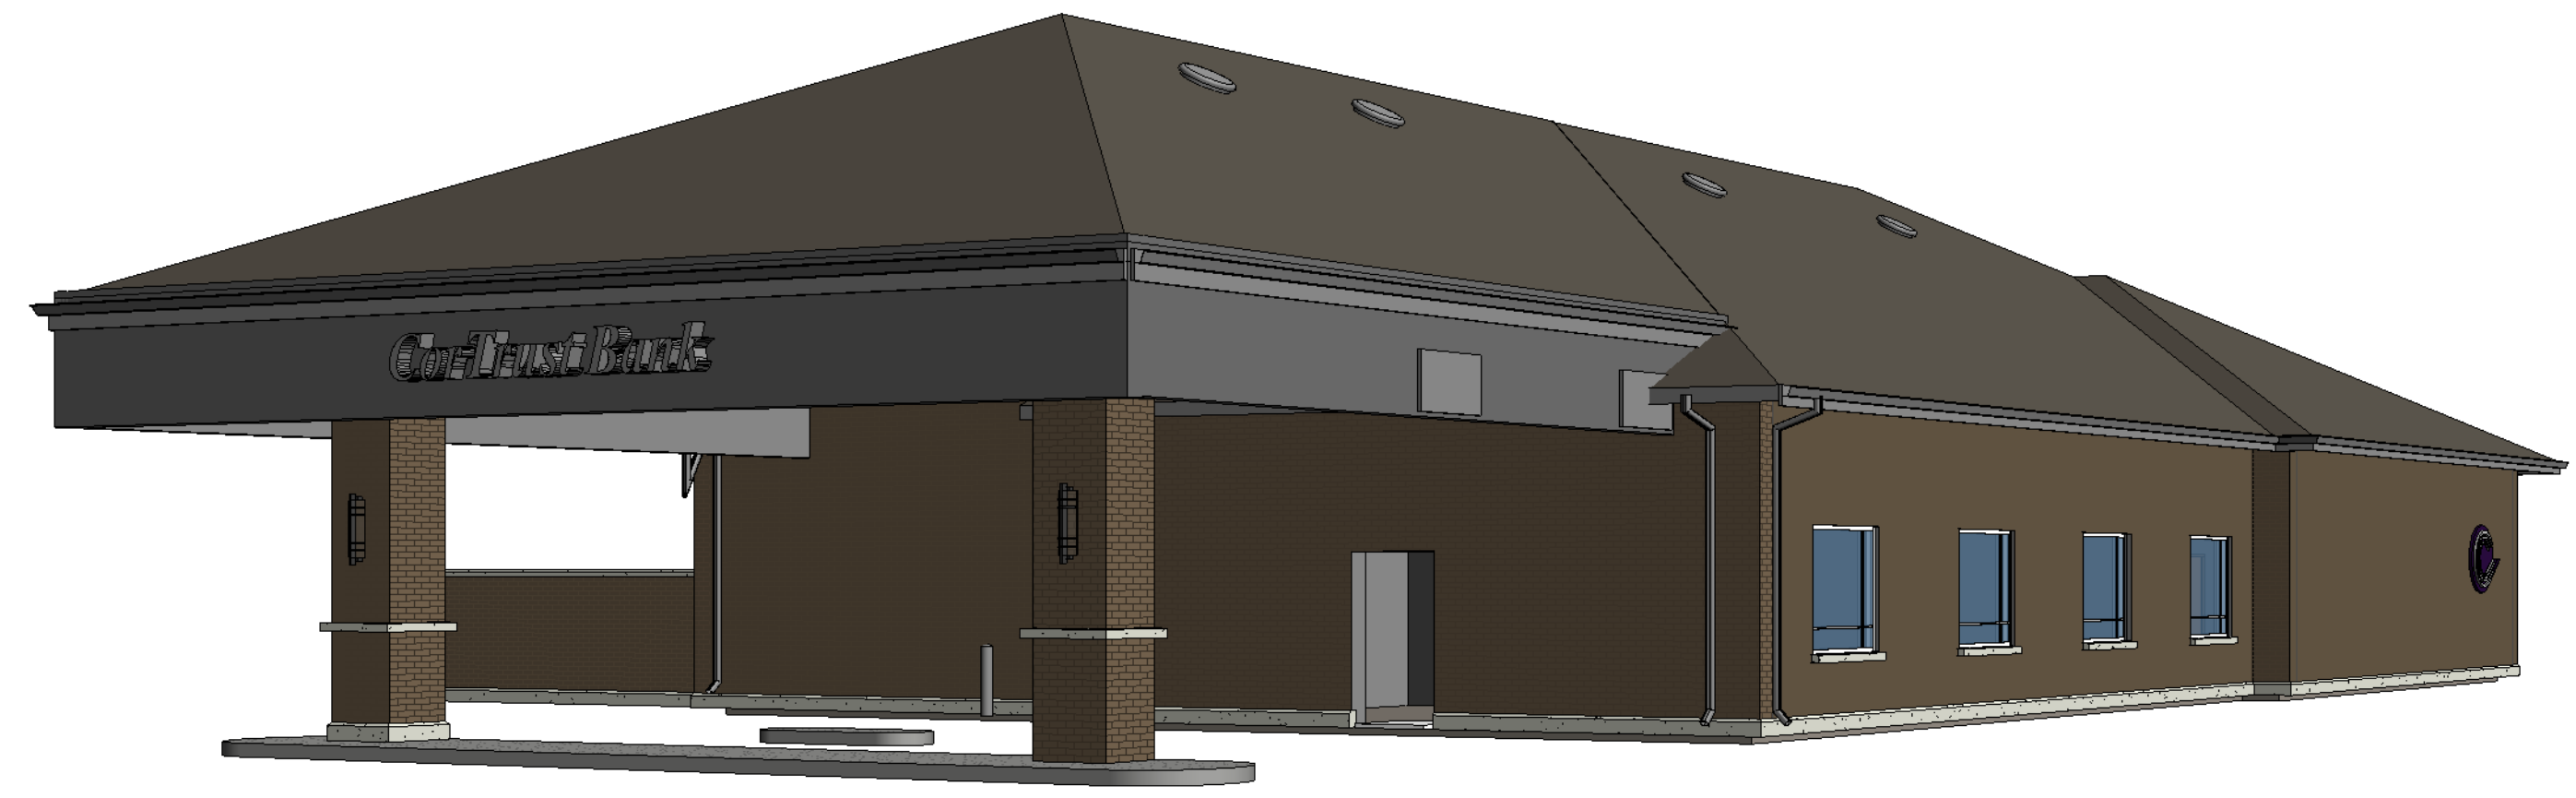

1 3D VIEW



2 3D VIEW



3 3D VIEW

Revision Schedule

No.	Description	Date

Drawn By: SW
Checked By: SW
Date: 06/23/2023