



DETAIL 1 NOTES:


1. LEVELING SAND TO FACILITATE DRAINAGE TOWARD EDGES OF PATIO, "CROWNED" TOWARD CENTER OF PATIO AT MINIMAL SLOPE.
2. EXISTING CONCRETE SLAB OF UNKNOWN DEPTH, CONTRACTOR TO SAW CUT AND REMOVE EXISTING SLAB WHERE IT EXTENDS BEYOND NEW PAVER PATIO LAYOUT.

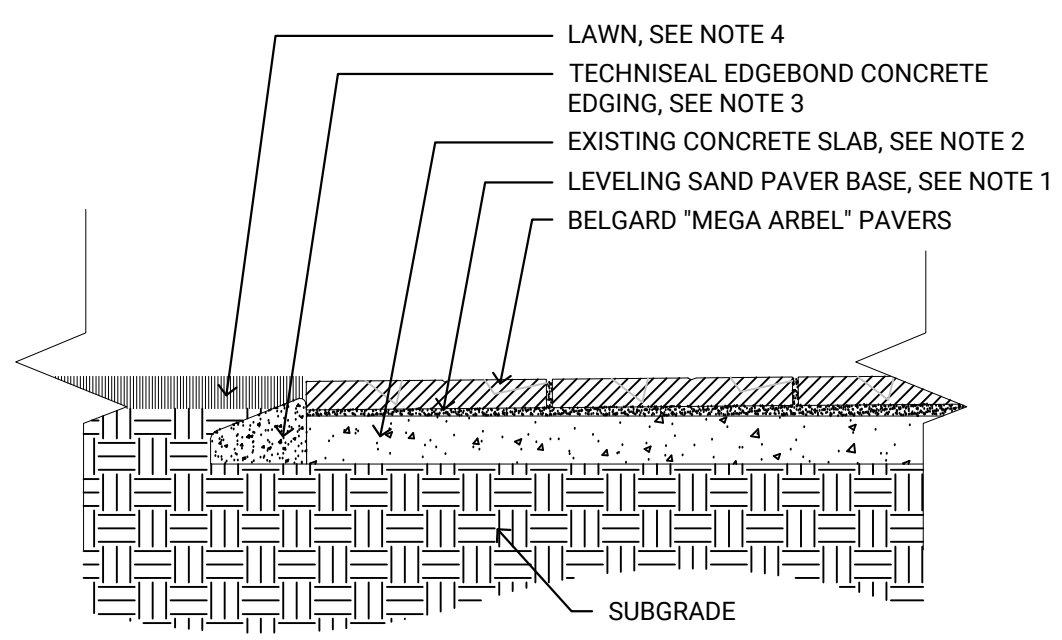

1 NEW PAVER PATIO SECTION
SCALE: 3/4" = 1'-0"

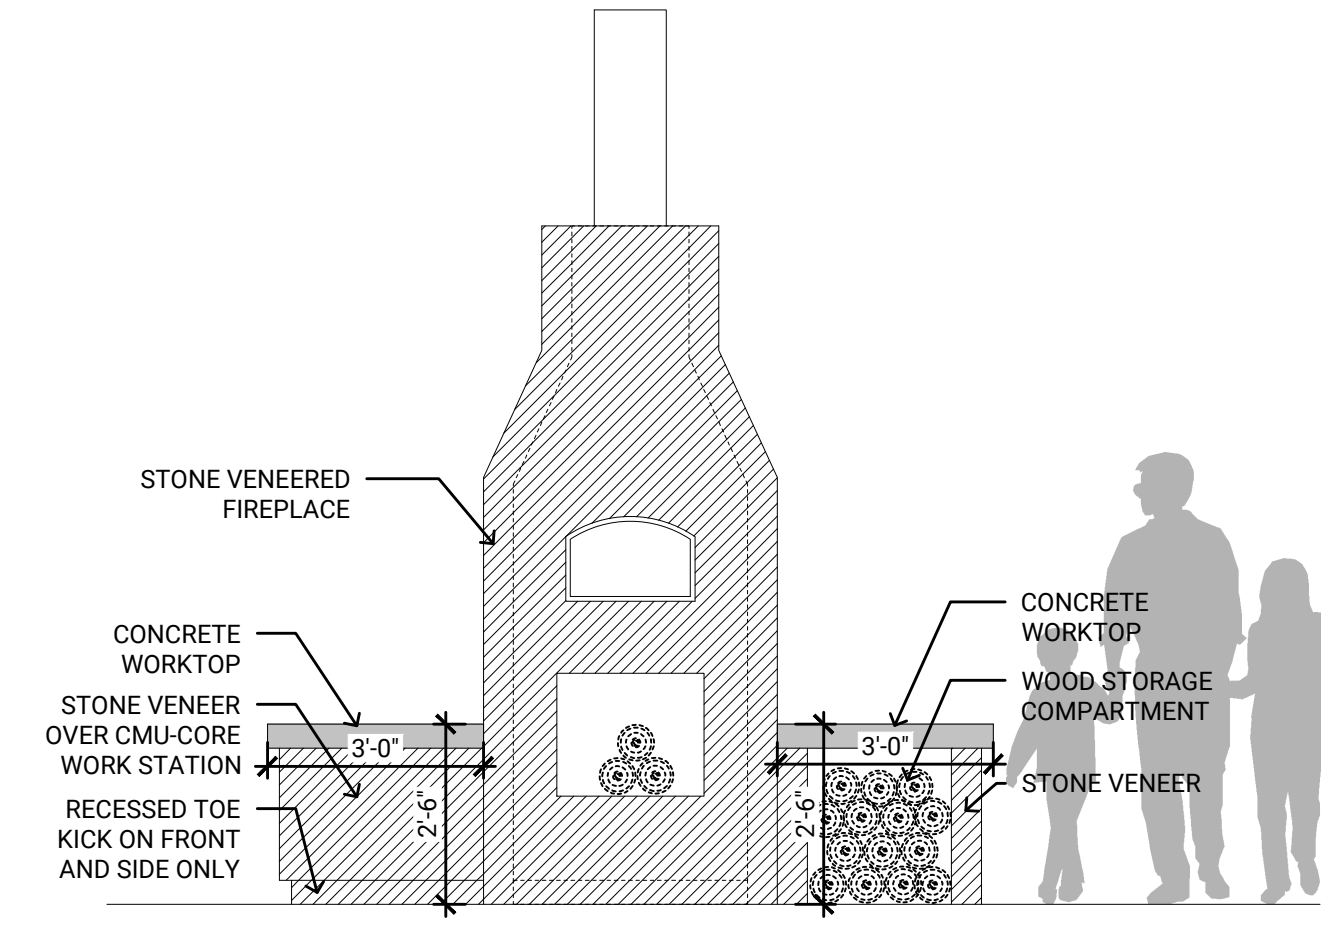


3 FIREPLACE EAST ELEVATION
SCALE: 3/8" = 1'-0"

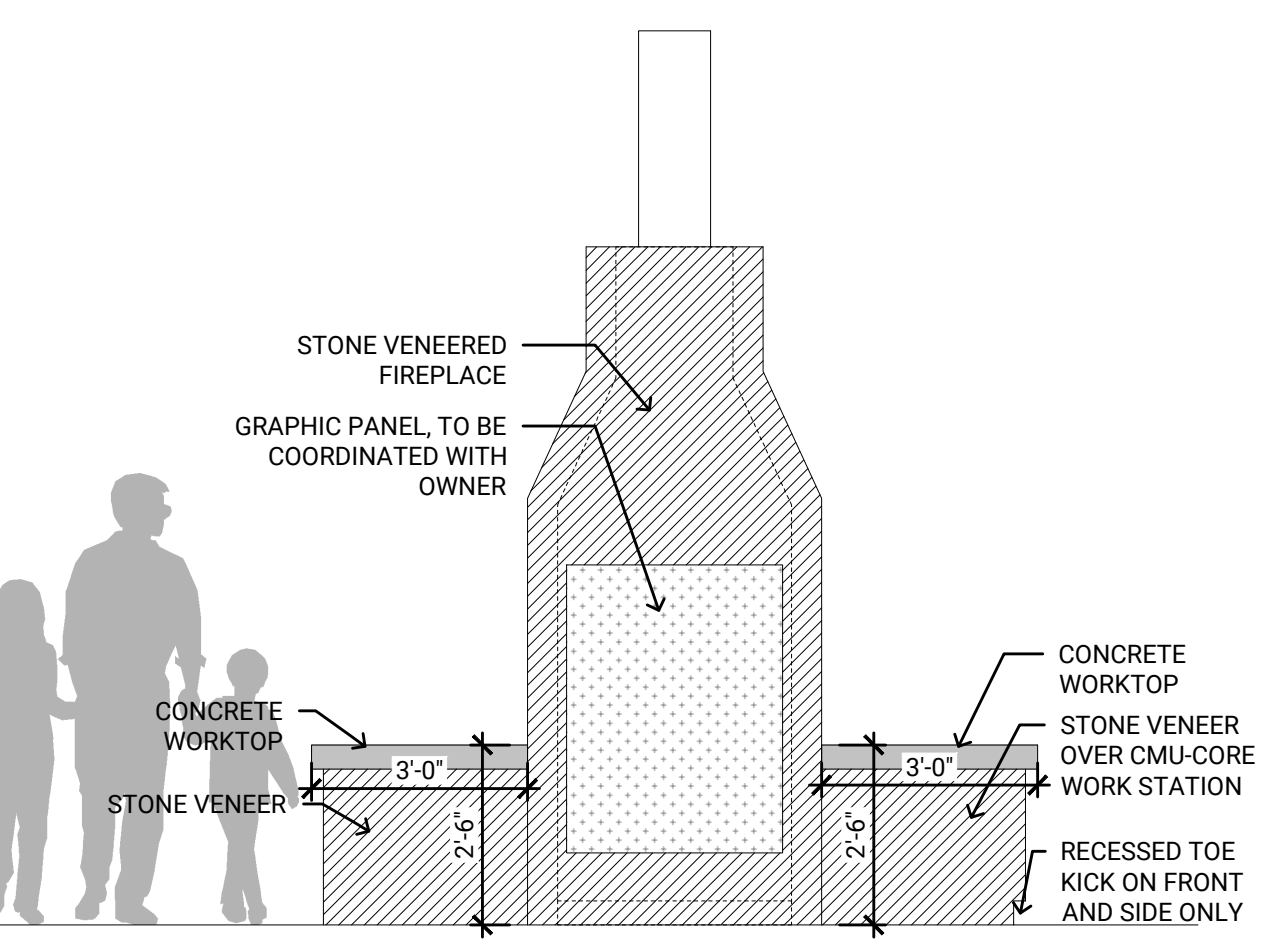


4 FIREPLACE WEST ELEVATION
SCALE: 3/8" = 1'-0"

DETAIL 2 NOTES:

1. COMBO FIREPLACE AND PIZZA OVEN:
 - 1.1. MANUFACTURER: PATIO AND PIZZA OUTDOOR FURNISHINGS
 - 1.2. MODEL: ROUND GROVE "BAHA" FIREPLACE AND WOOD PIZZA OVEN COMBO IN SIZE "MINI" WITH HIPPED TOP
 - 1.3. CONTACT: PATIO AND PIZZA OUTDOOR FURNISHINGS, MORGAN, CUSTOMERSERVICE@PATIOANDPIZZA.COM
 - 1.4. SPECIFICATIONS: SQUARE FIREBOX, 3' CHIMNEY EXTENSION
2. CONTRACTOR TO INSTALL FIREPLACE IN COORDINATION WITH OWNER TO ENSURE LOCATION BENEATH PERGOLA.
3. VENEER STONE TO BE PURCHASED BY OWNER. CONTRACTOR RESPONSIBLE FOR STONE DELIVERY AND INSTALLATION. STONE VENEER TO BE SOURCED FROM WHITECAP STONE.
4. CONTRACTOR TO COORDINATE PENETRATING THROUGH ROOF OF PERGOLA WITH OWNER TO FACILITATE CHIMNEY EXTENSION THROUGH ROOF. ENSURE WATERPROOFING/FLASHING IS INSTALLED AT OPENING OF ROOF SURROUNDING CHIMNEY.
5. PAVILION STRUCTURE, OWNER TO PURCHASE THROUGH SOURCEWELL PRICING:
 - 5.1. MANUFACTURER: POLIGON, SOURCED FROM NORTHLAND RECREATION
 - 5.2. MODEL: HXE 24', ALL STEEL FRAME, MULTIRIB METAL ROOFING WITH TRIM - 24 GAUGE COATED, STAINED TONGUE & GROOVE ROOFING SYSTEM 6 COLUMNS, 8.5' EAVE HEIGHT
 - 5.3. CONTACT: BRIANA COHEN, NORTHLAND RECREATION, BRIANA@NORTHLANDREC.COM
 - 5.4. SONOTUBE FOOTINGS TO BE INSTALLED, PAVILION TO BE ANCHORED TO FOOTINGS

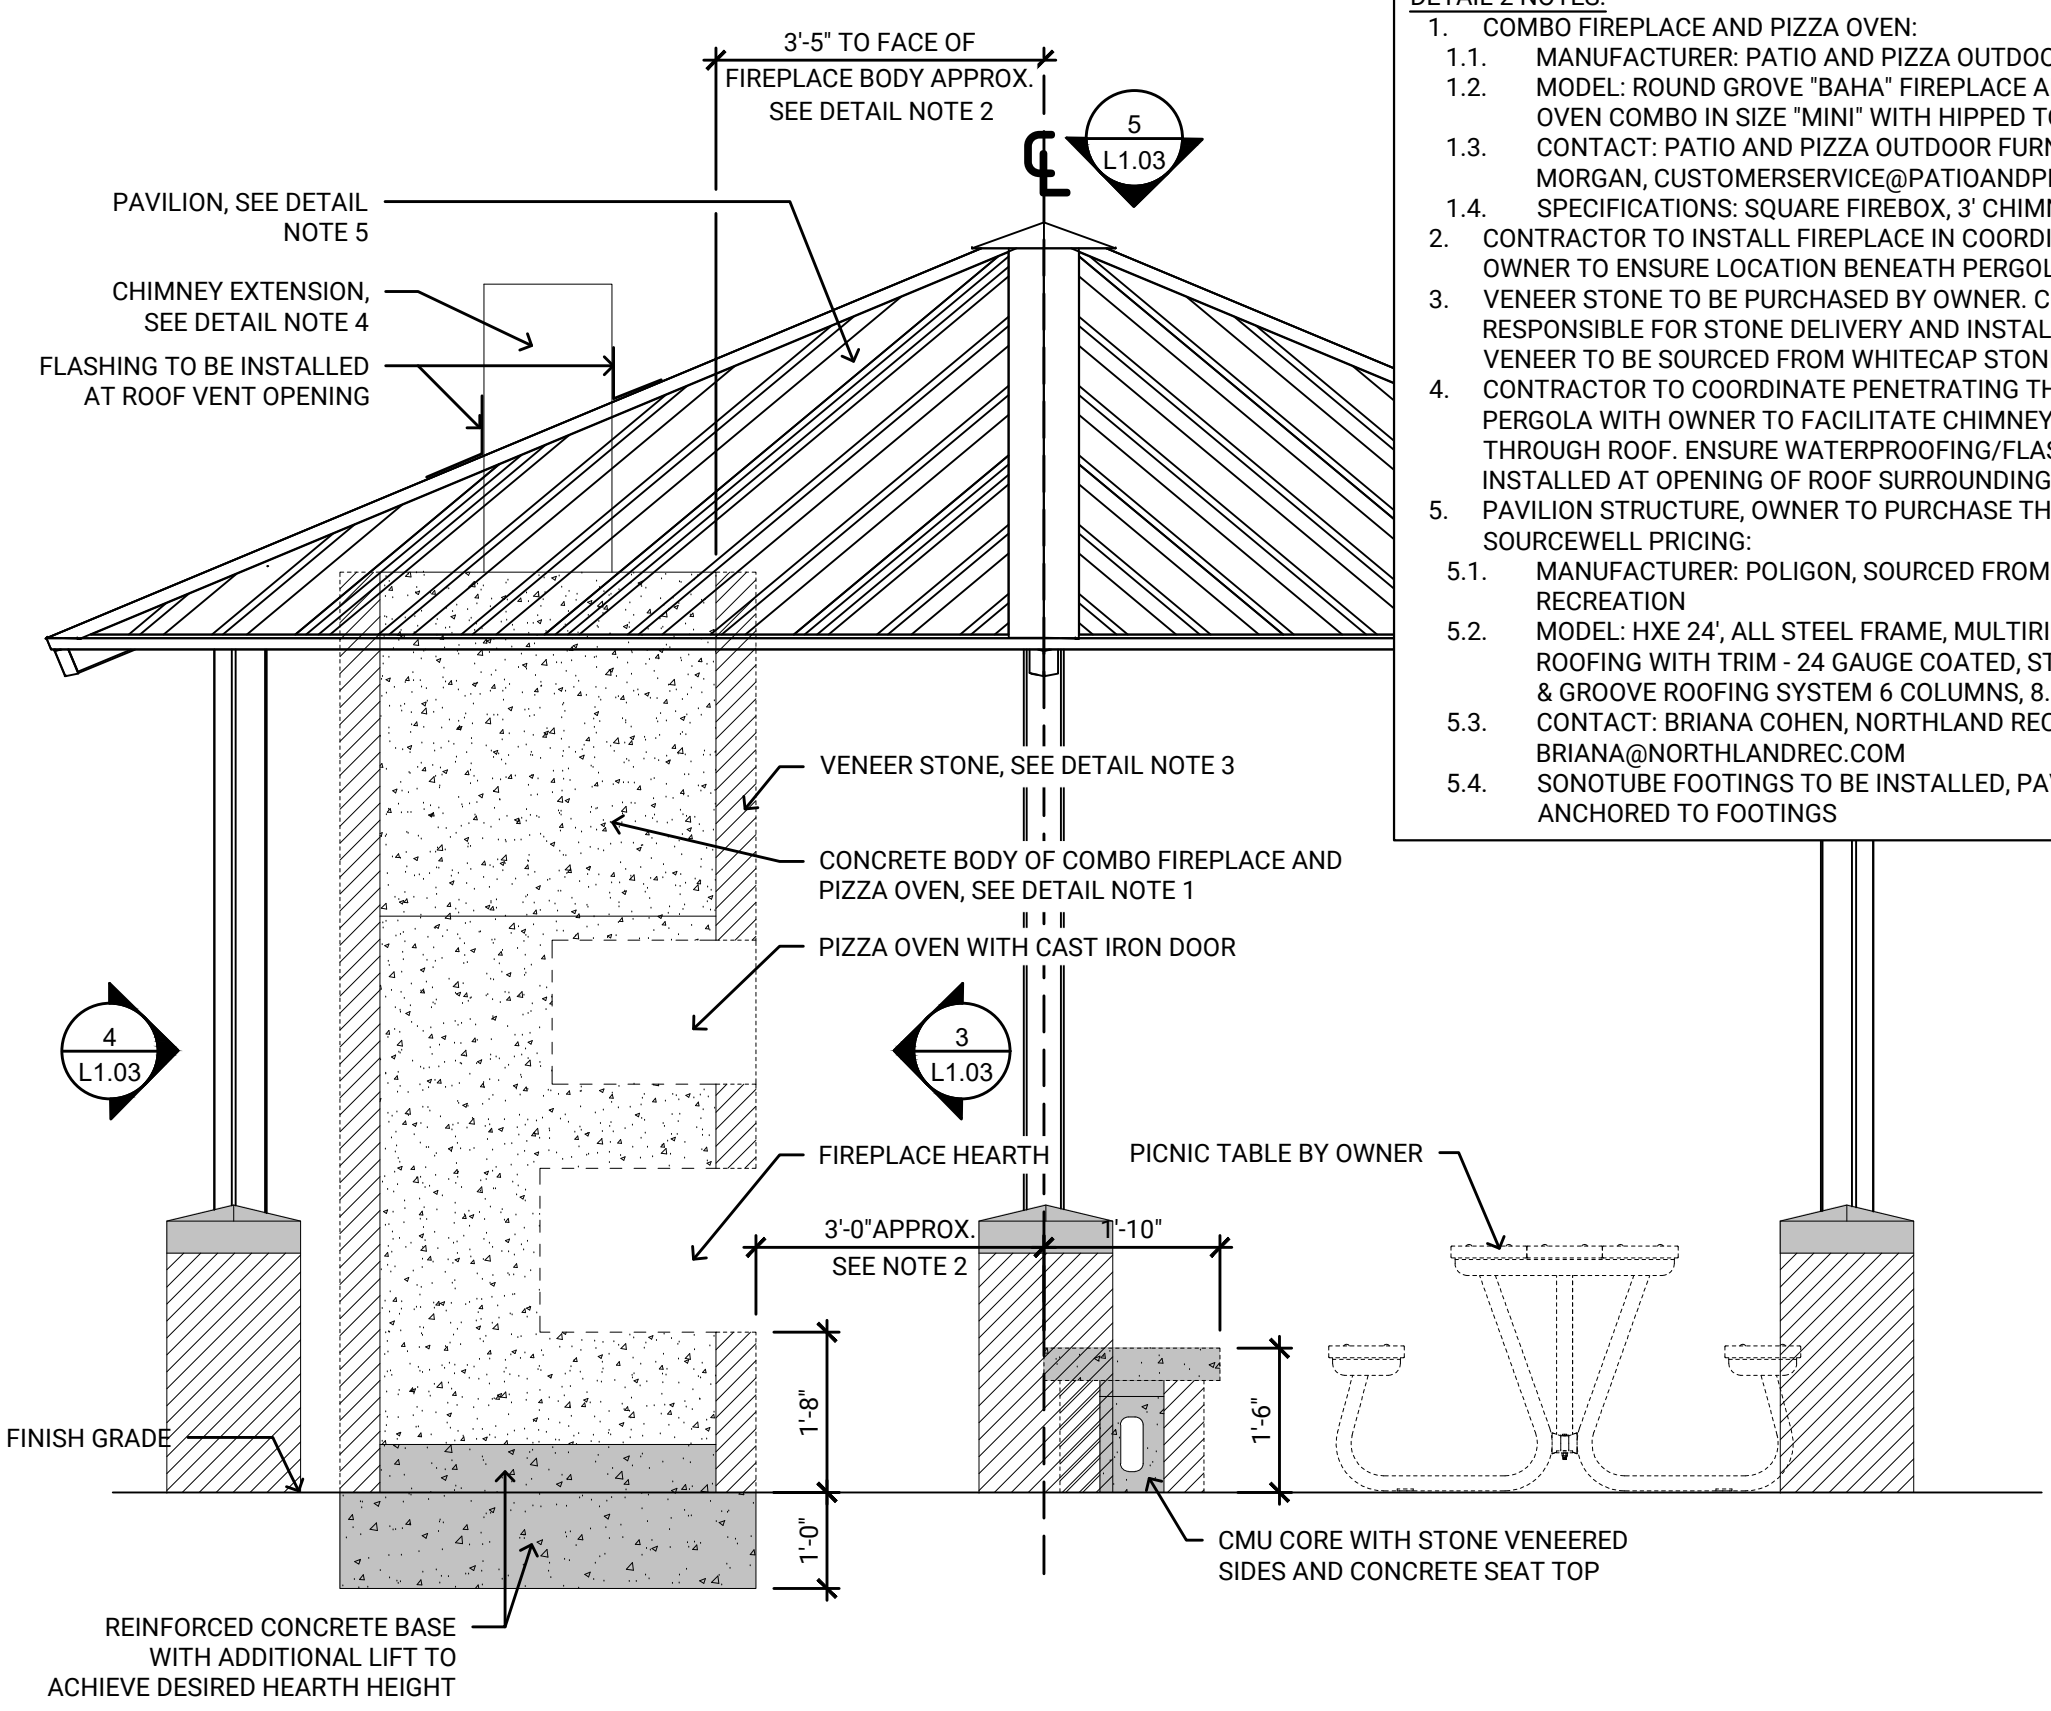

2 PAVILION SECTION WITH FIREPLACE AND BENCH
SCALE: 1/2" = 1'-0"

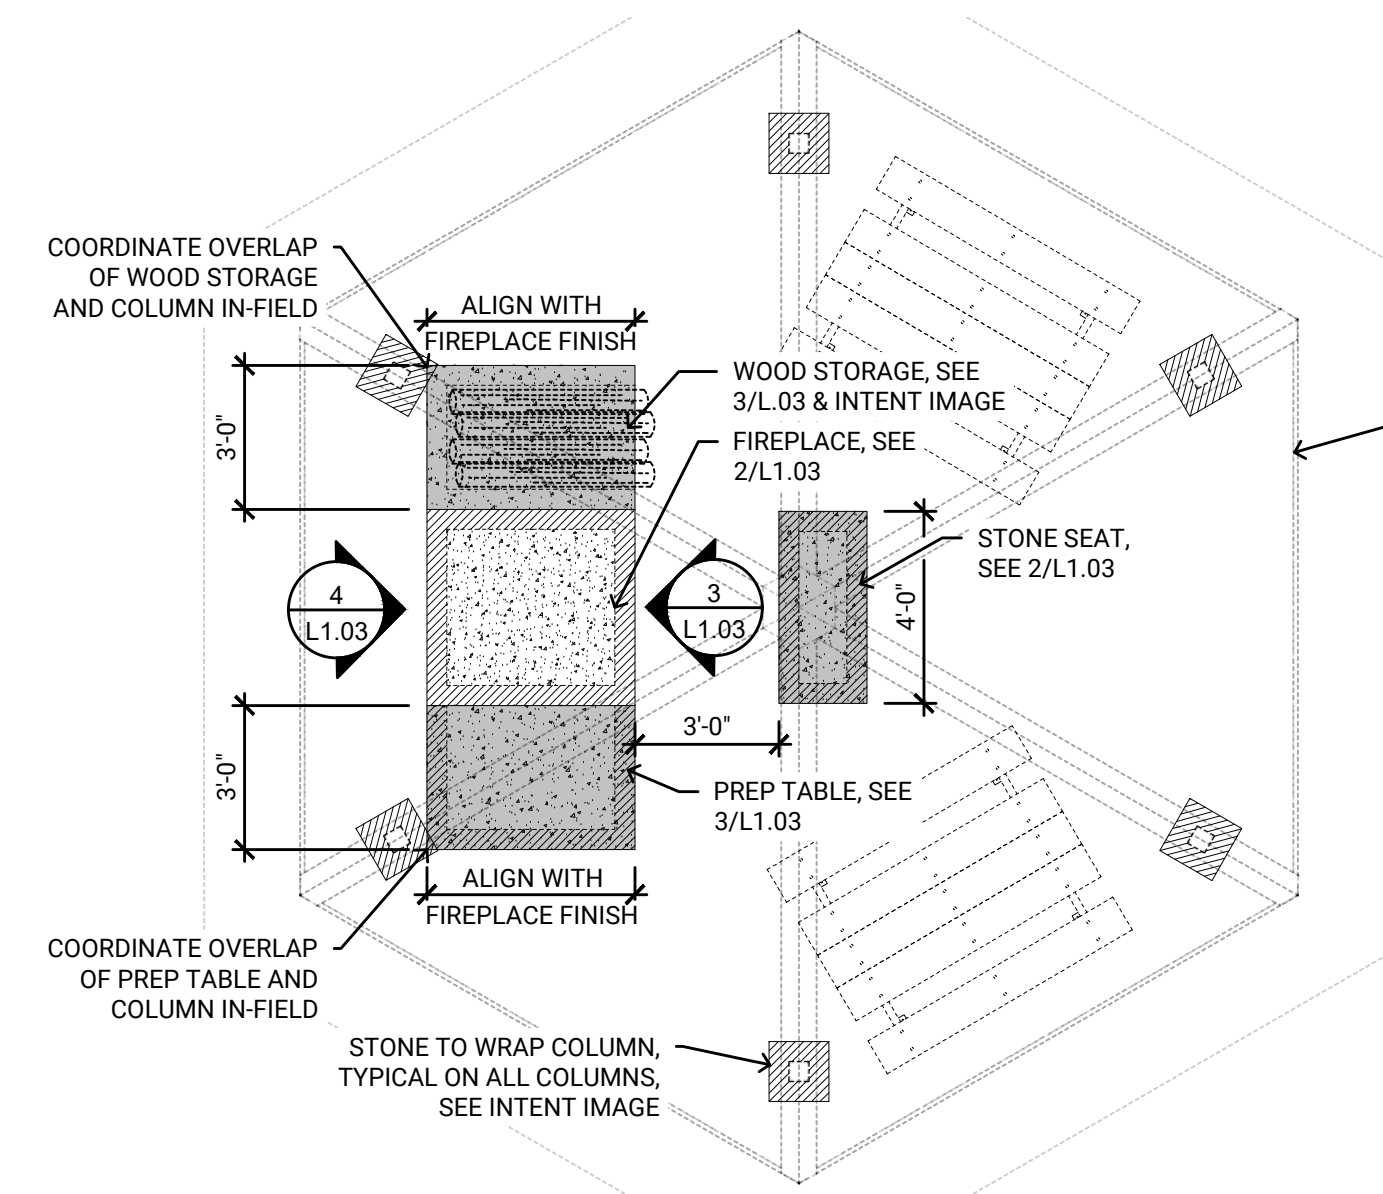

5 PAVILION DETAIL PLAN WITH FIREPLACE AND BENCH
SCALE: 1/4" = 1'-0"



2744 Lyndale Avenue South
Minneapolis, MN 55408
(763) 218-6999
www.mendcollaborative.com

RIVER'S BEND PARK

5000 142ND LN NW
RAMSEY, MN 55303

CONCEPT DESIGN
PACKAGE
NOT TO BE USED FOR
CONSTRUCTION - FOR
REFERENCE ONLY

DATE: 04.XX.2025
PROJECT NO: COR2401

SITE DETAILS

L1.03