


1/4" = 1'-0"
FLOOR PLAN 1

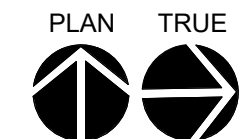

GENERAL FLOOR PLAN NOTES

- A. INTERIOR & EXTERIOR DIMENSIONS ARE TO FACE OF STUD, U.N.O.
- B. SEE SHEET A7.1 FOR WALL TYPE LEGEND
- C. SEE SHEET A7.1 FOR DOOR SCHEDULE

Revision Schedule

No.	Description	Date

Drawn By: SW
 Checked By: SW
 Date: 11/03/2025

11/3/2025 2:51:25 PM | THESE DRAWINGS ARE A COPYRIGHT 2021 DOCUMENT. THESE DRAWINGS SHALL NOT BE REPRODUCED, COPIED OR USED IN ANY WAY WITHOUT THE WRITTEN PERMISSION OF PUETZ DESIGN + BUILD





Revision Schedule


No.	Description	Date

Drawn By: SW
Checked By: SW
Date: 11/03/2025

A3.0

DIGITAL USERS:
CLICK [HERE](#) FOR FLOOR PLAN

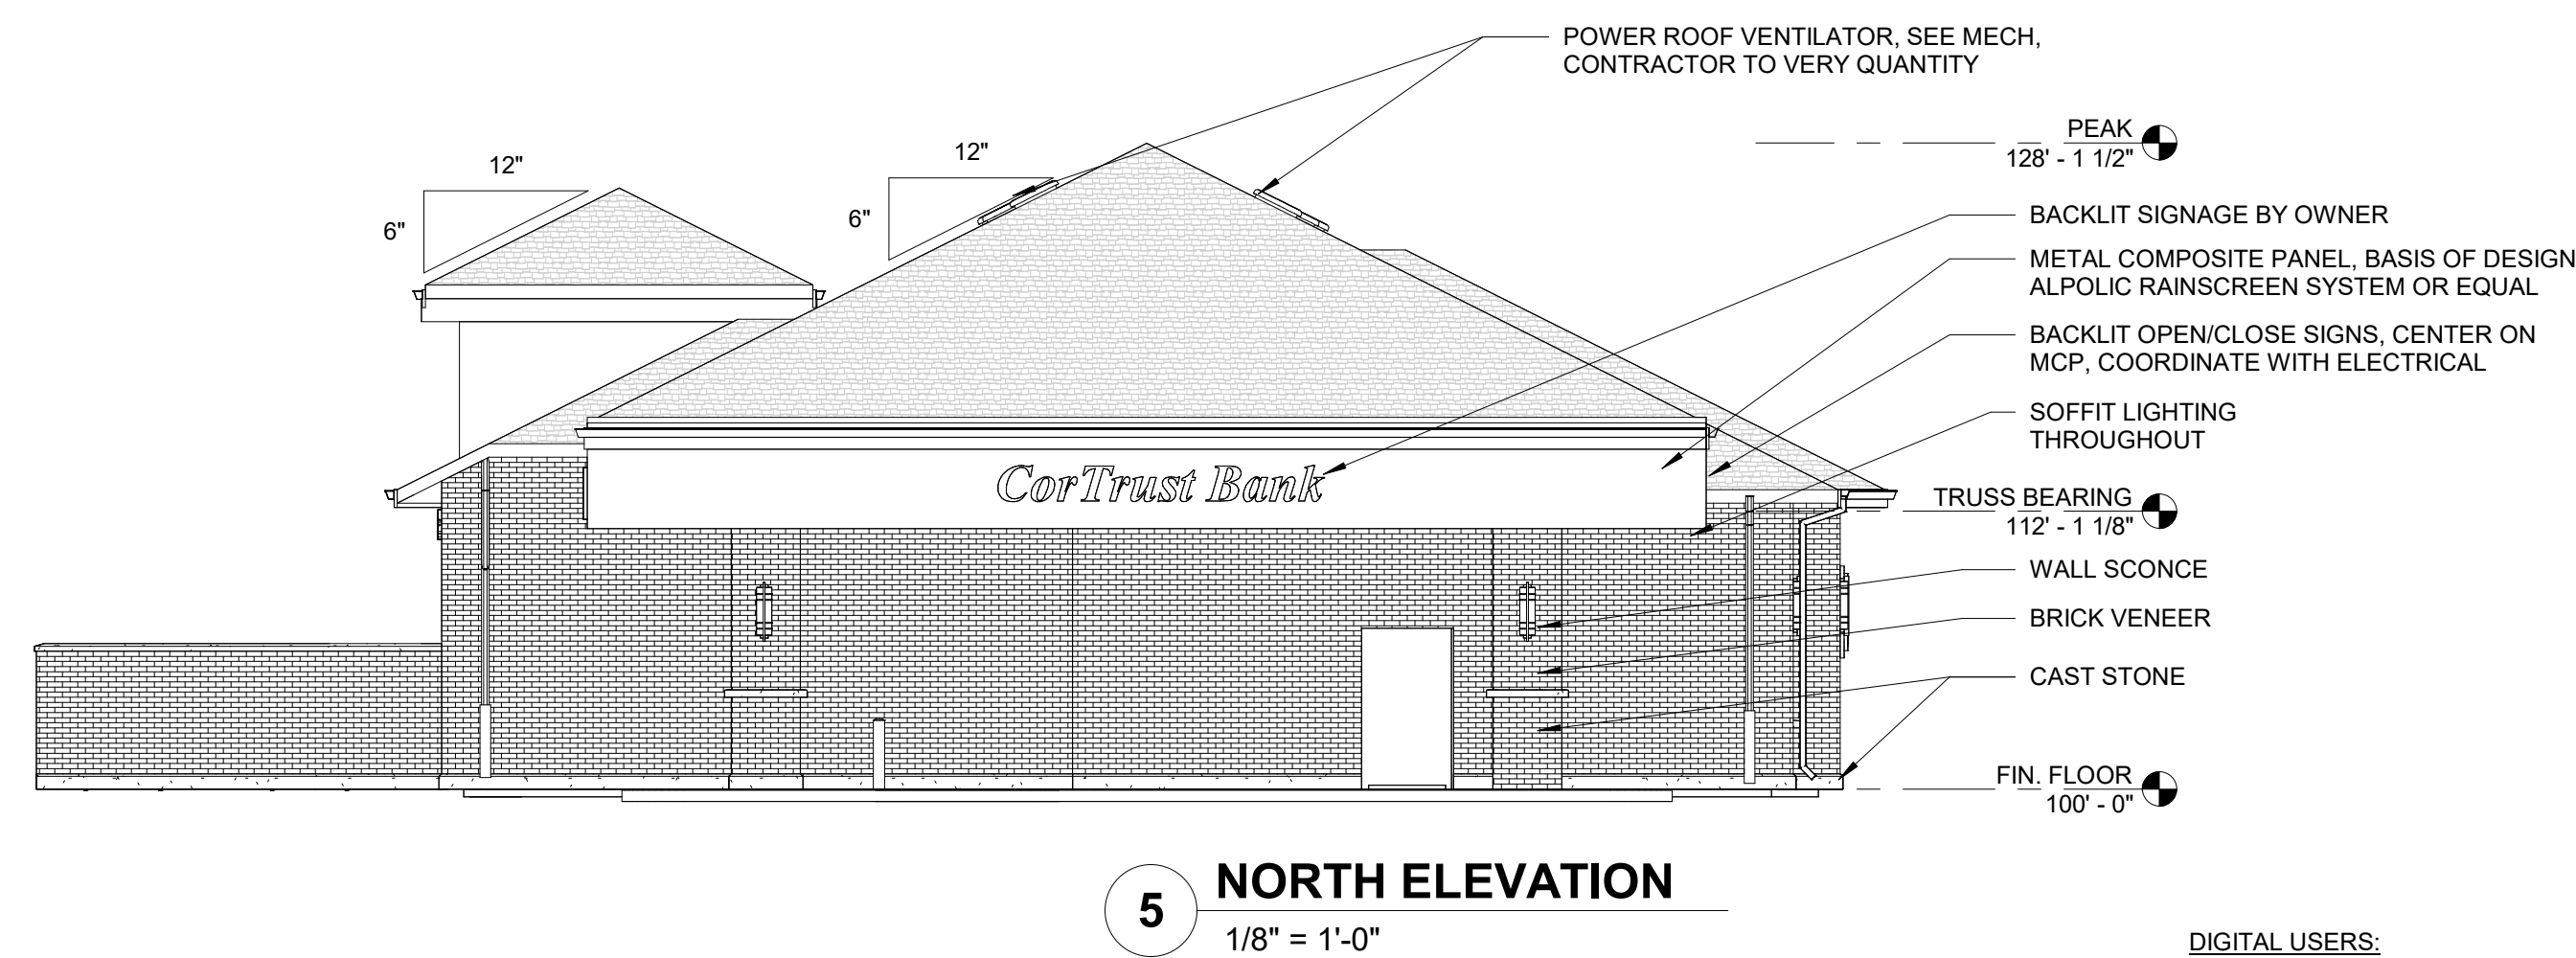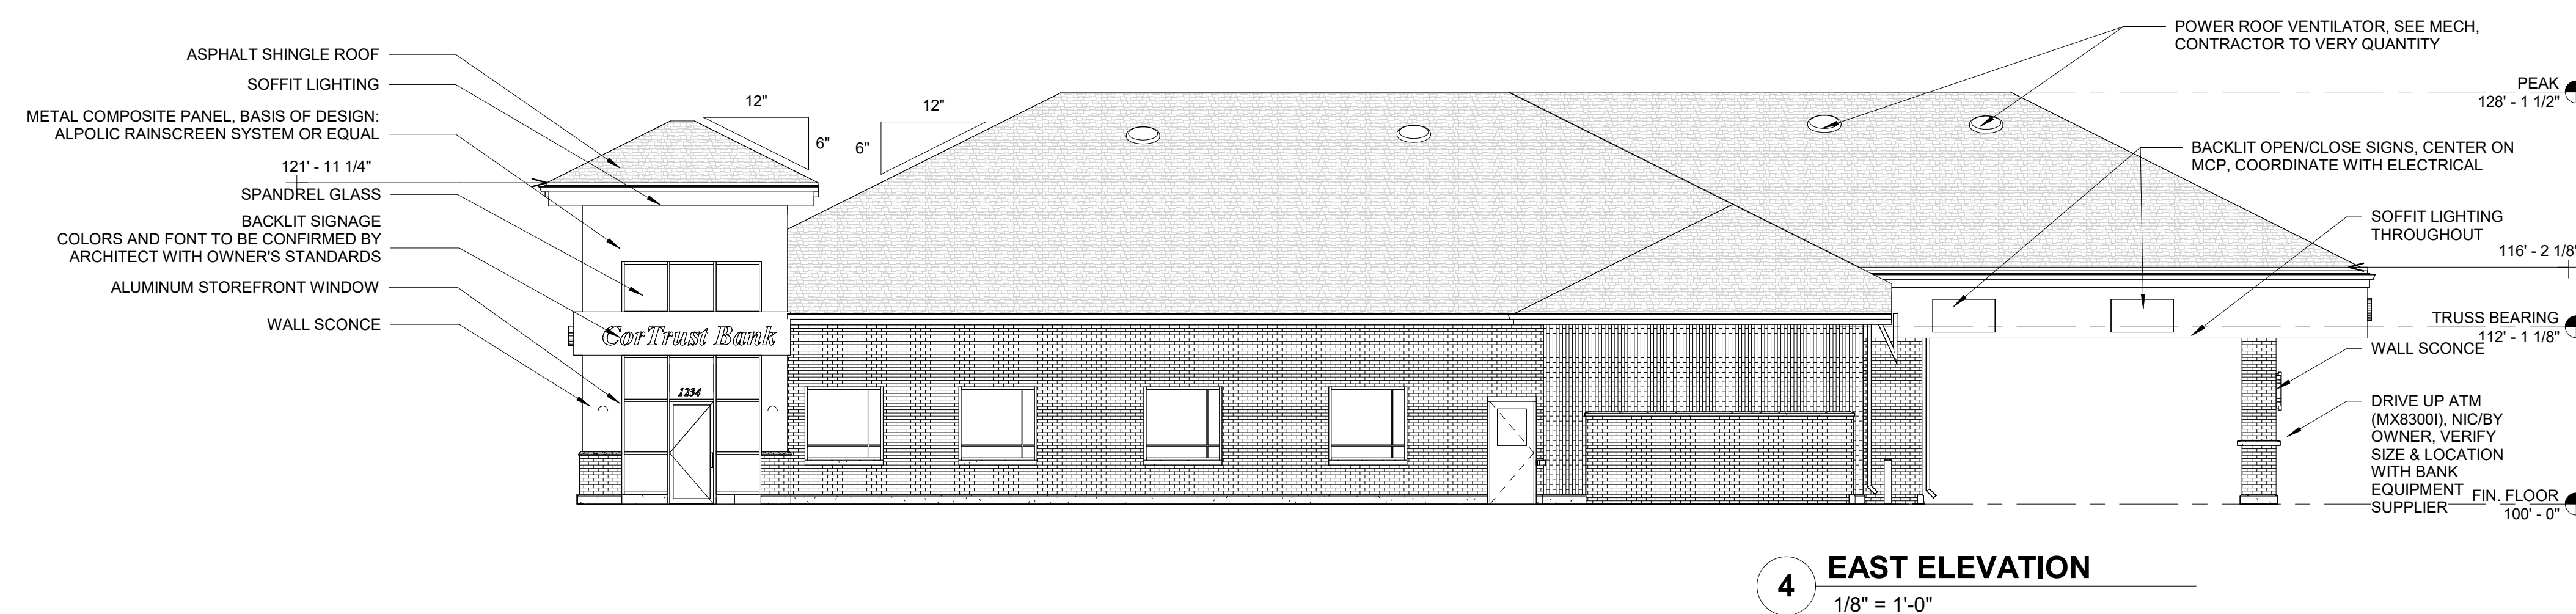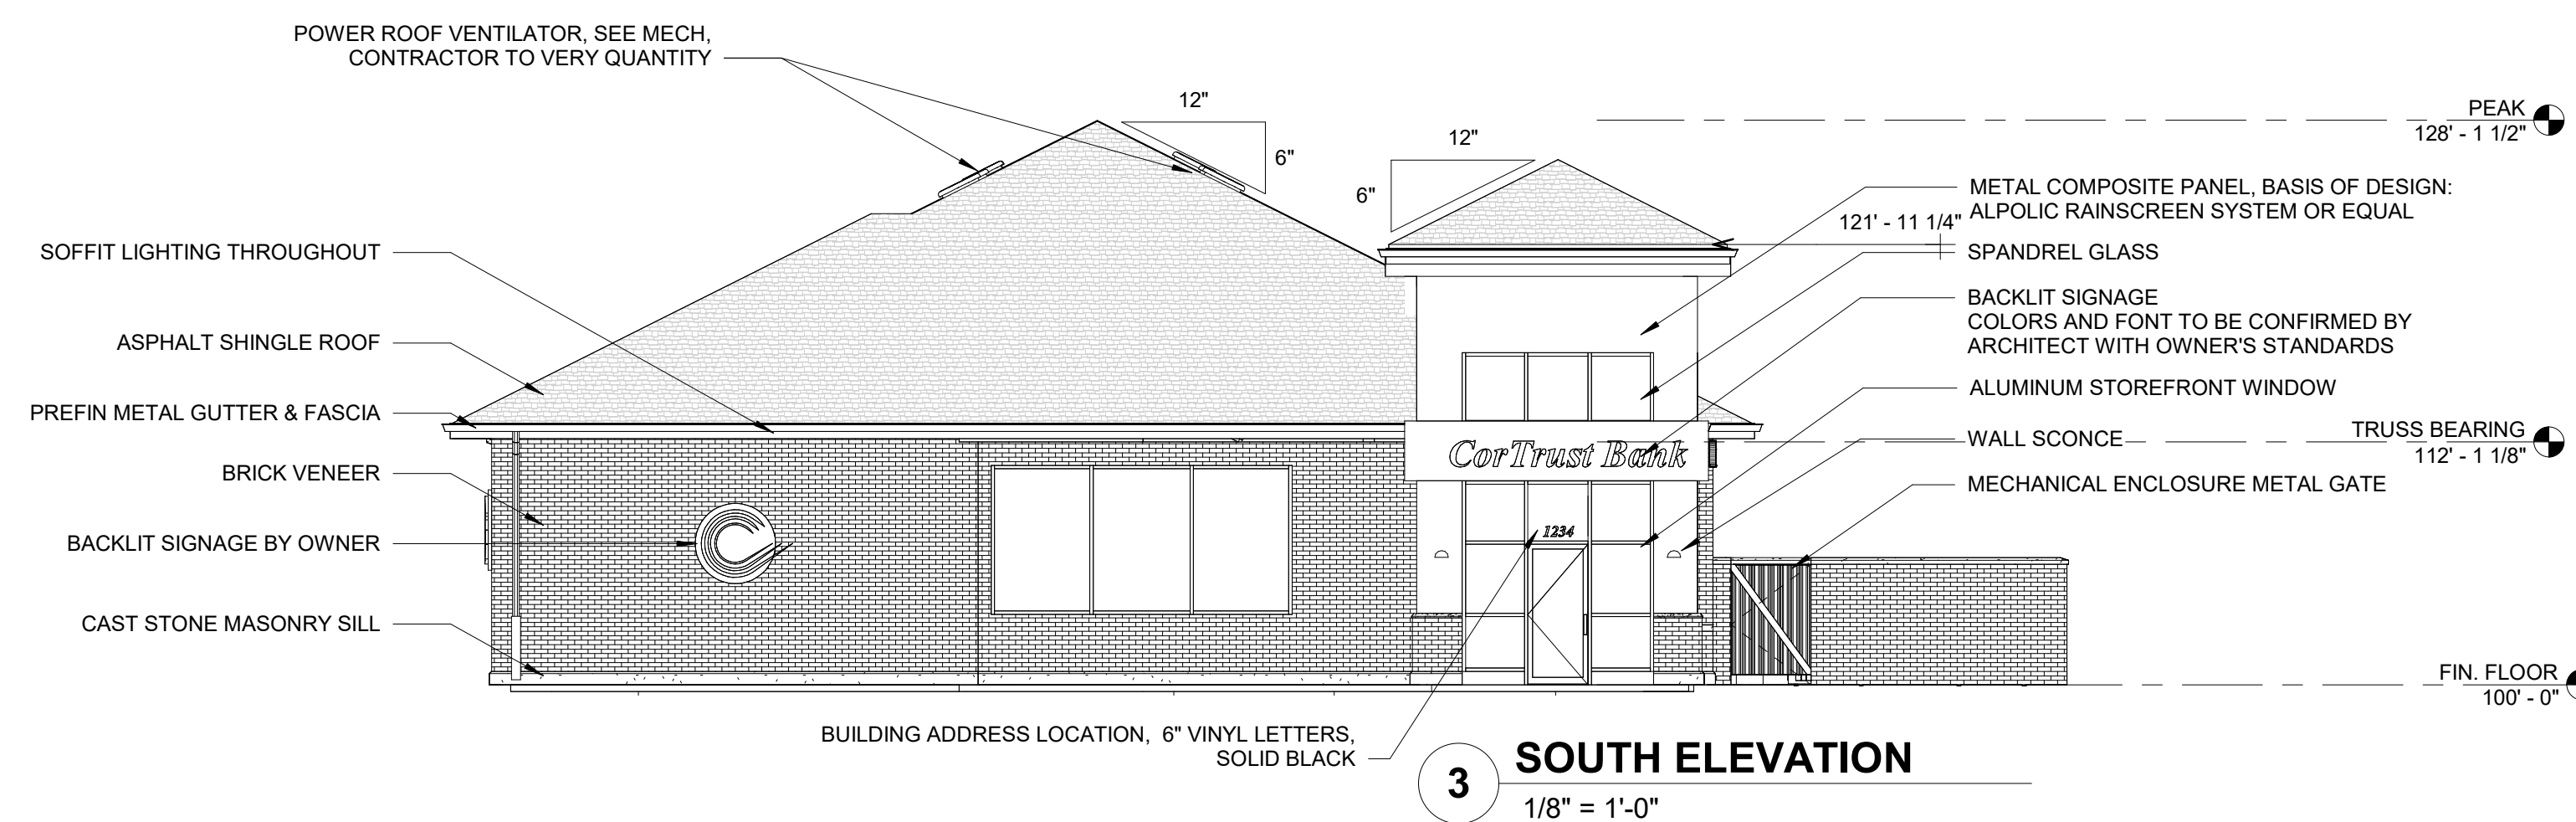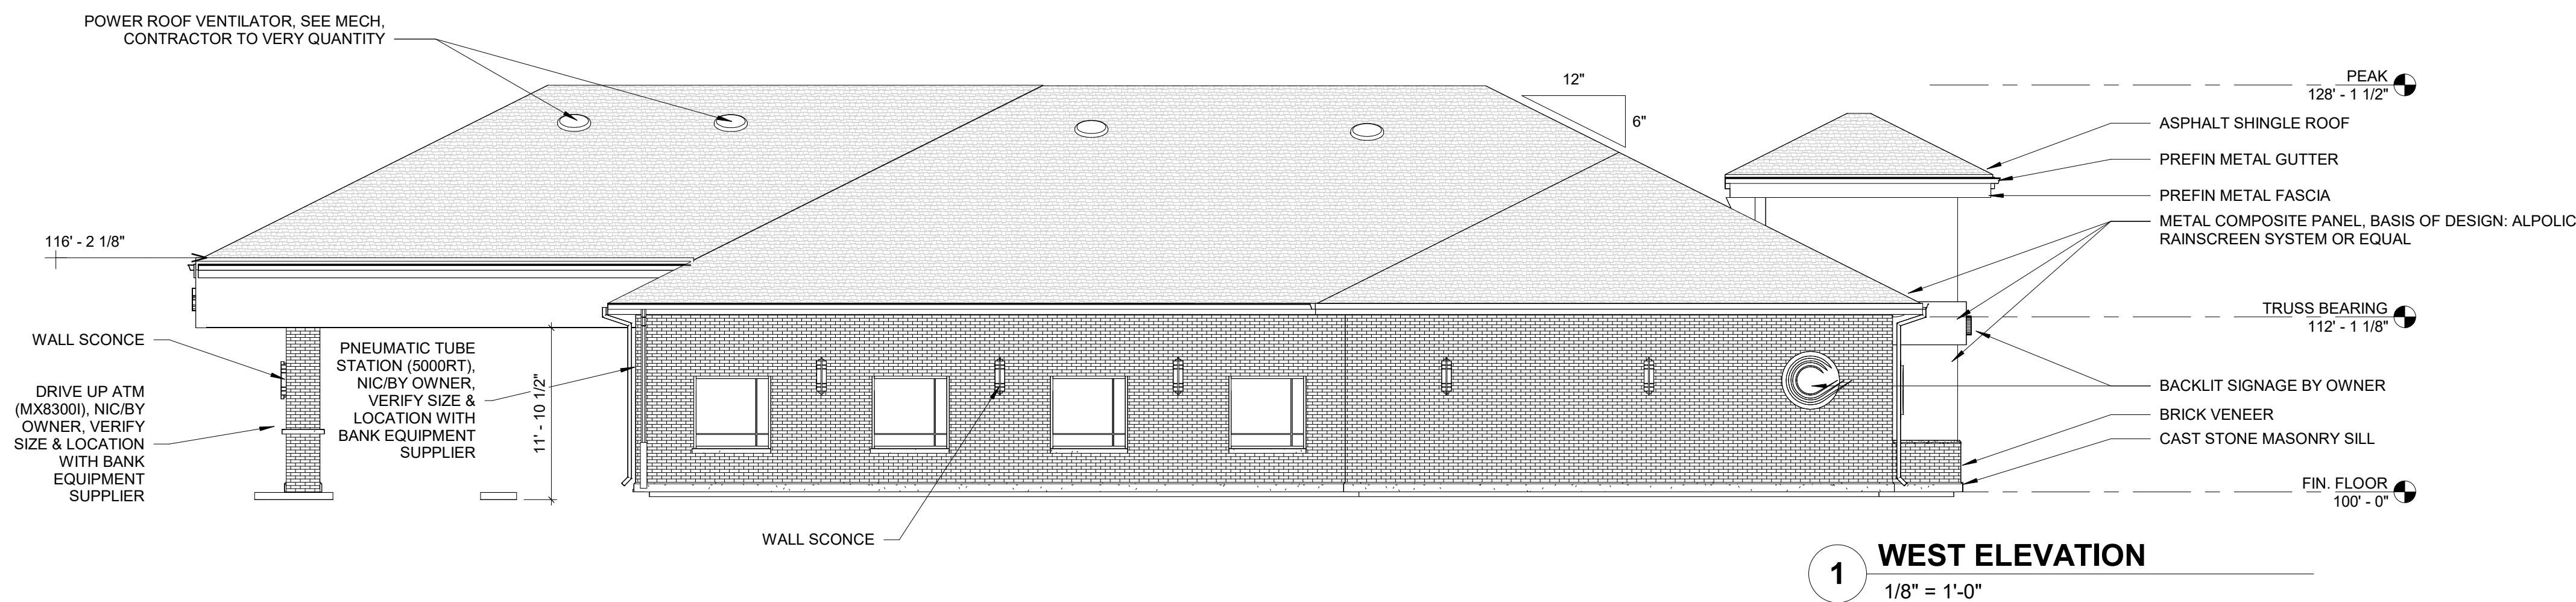

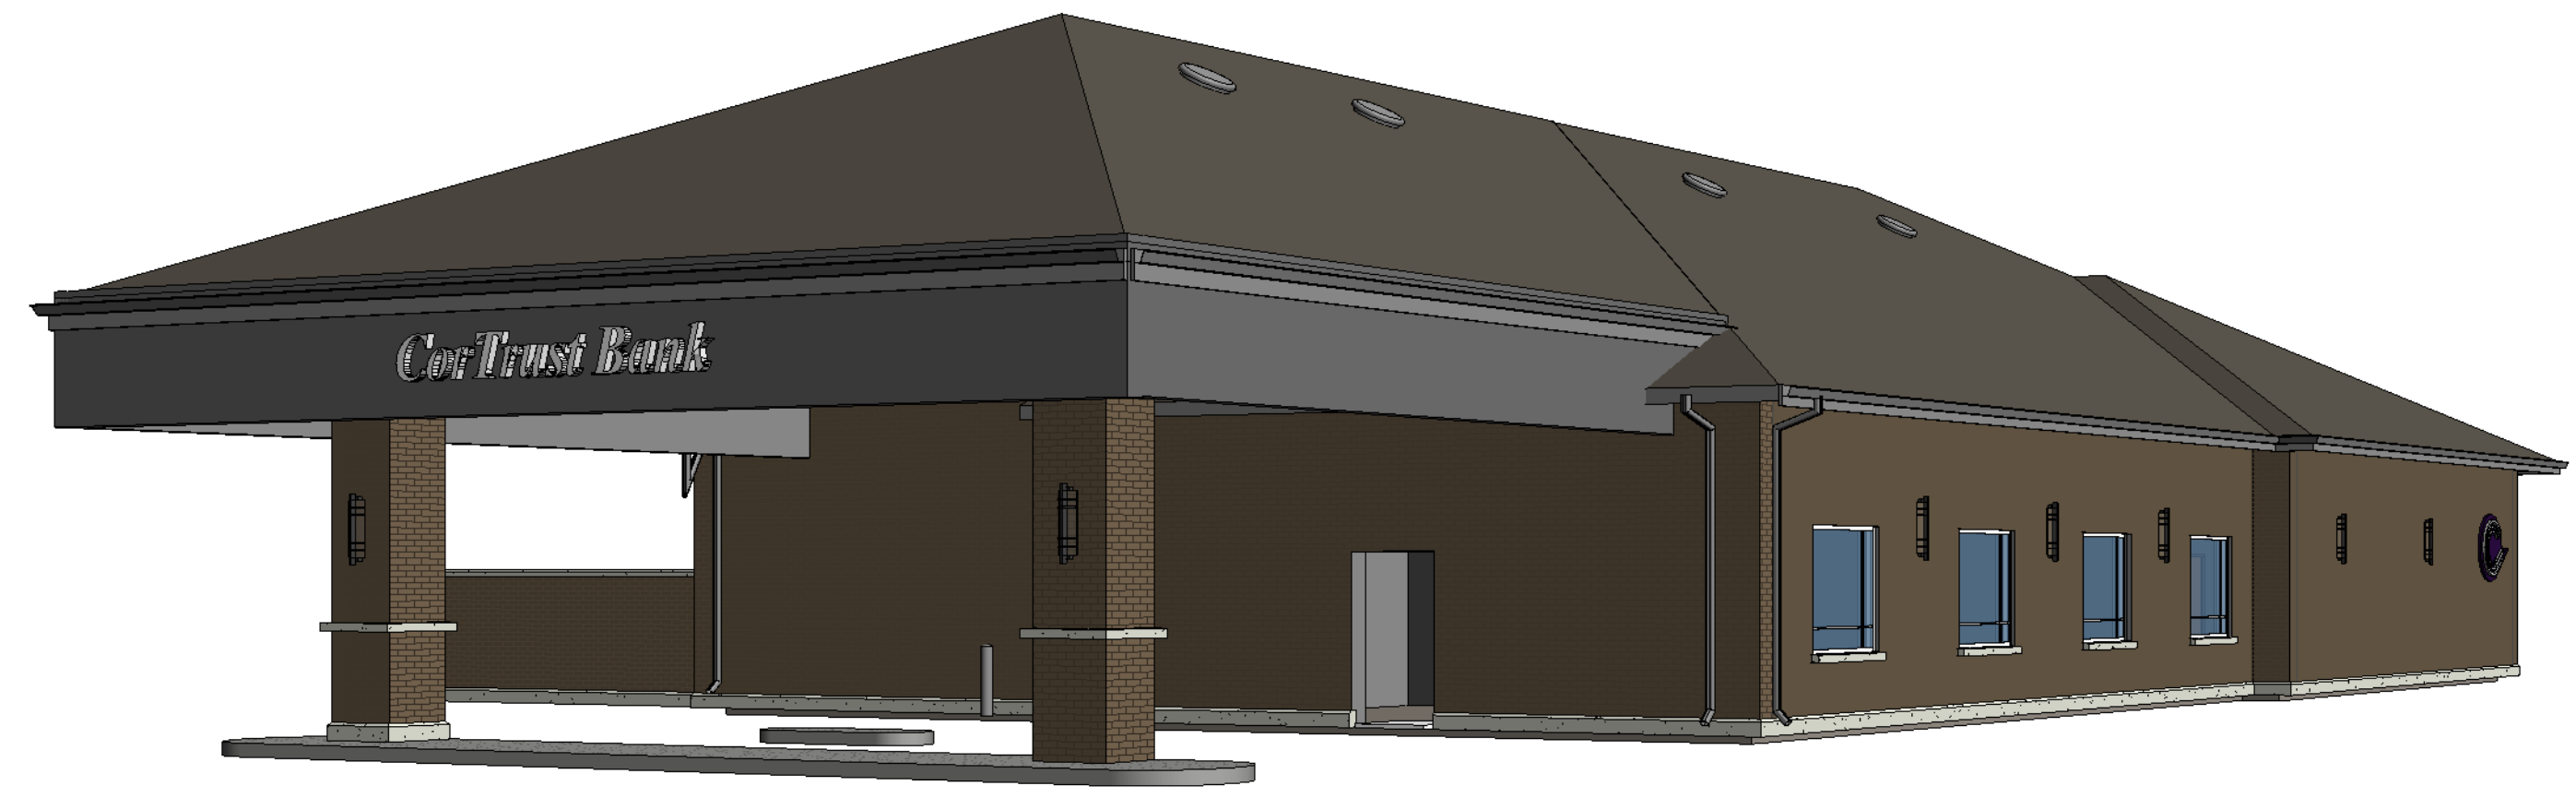

1 3D VIEW



2 3D VIEW



3 3D VIEW

Revision Schedule

No.	Description	Date

Drawn By: SW
Checked By: SW
Date: 11/03/2025