


NORTH

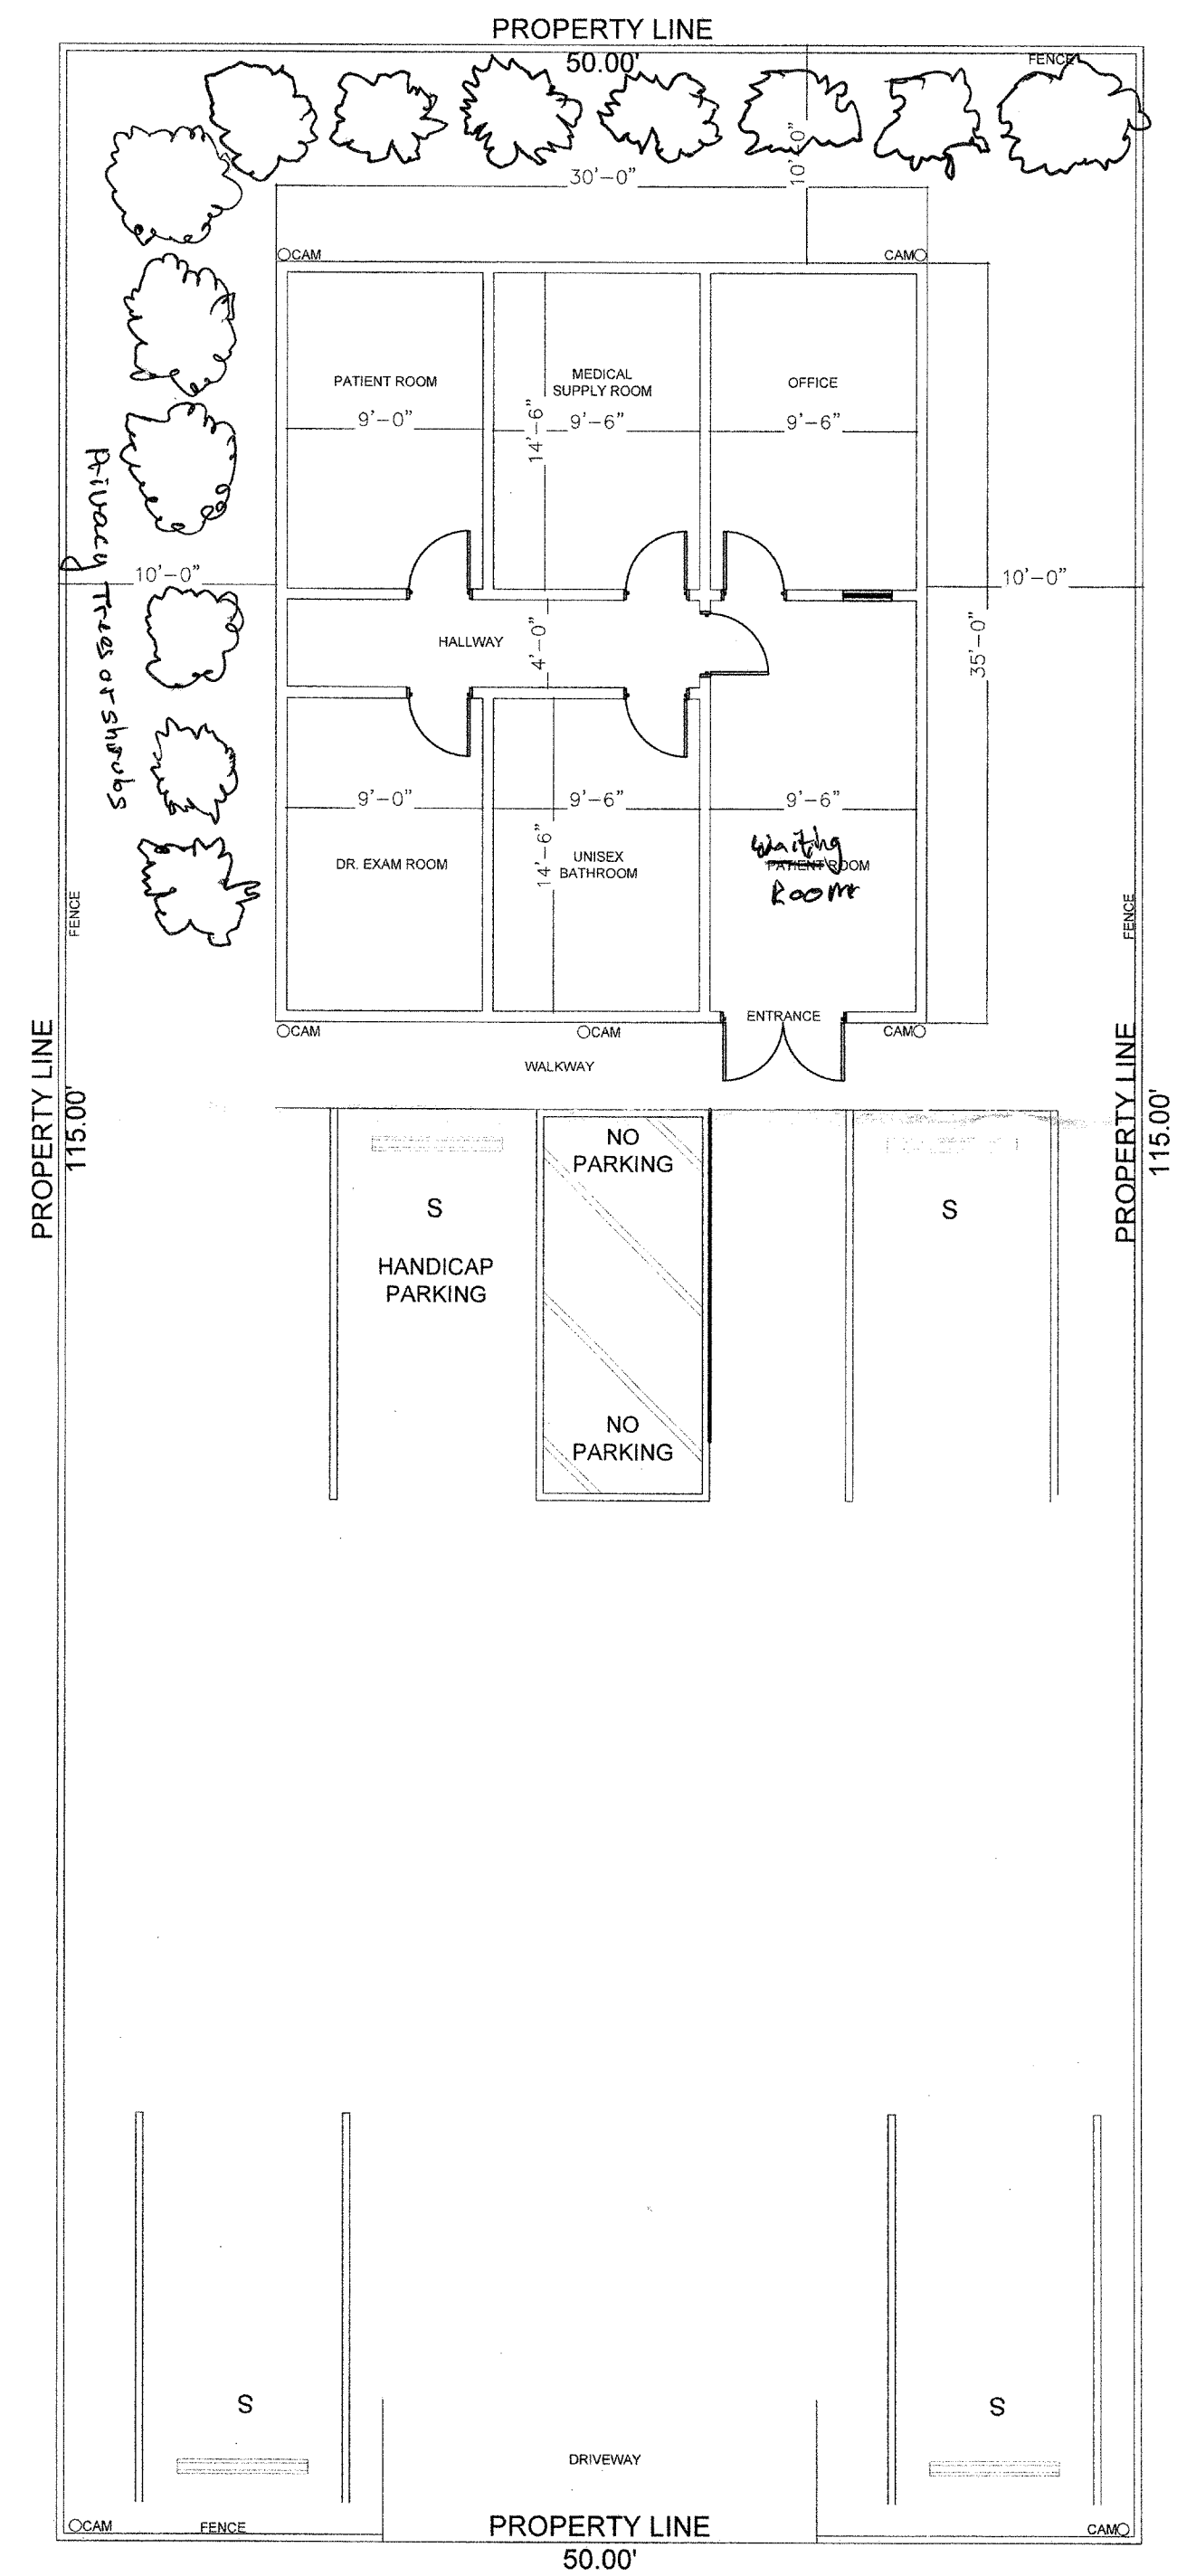

NORTH MESA DRIVE

| REVISIONS | BY |
|-----------|----|
|           |    |
|           |    |
|           |    |
|           |    |
|           |    |

NEW MEDICAL OFFICE  
 ADDRESS: 702 MESA DRIVE  
 YUMA COUNTY, ARIZONA  
 OWNER:

SITE PLAN

DATE: 12/01/2015  
 DRAWN: SM  
 SCALE: 1/8"=1'  
 JOB:  
 SHEET:  
**A-1**  
 OF