


Concept Preliminary Floor Plan NEW BUILDING AT CITY OF SAN LUIS WEST WWTP

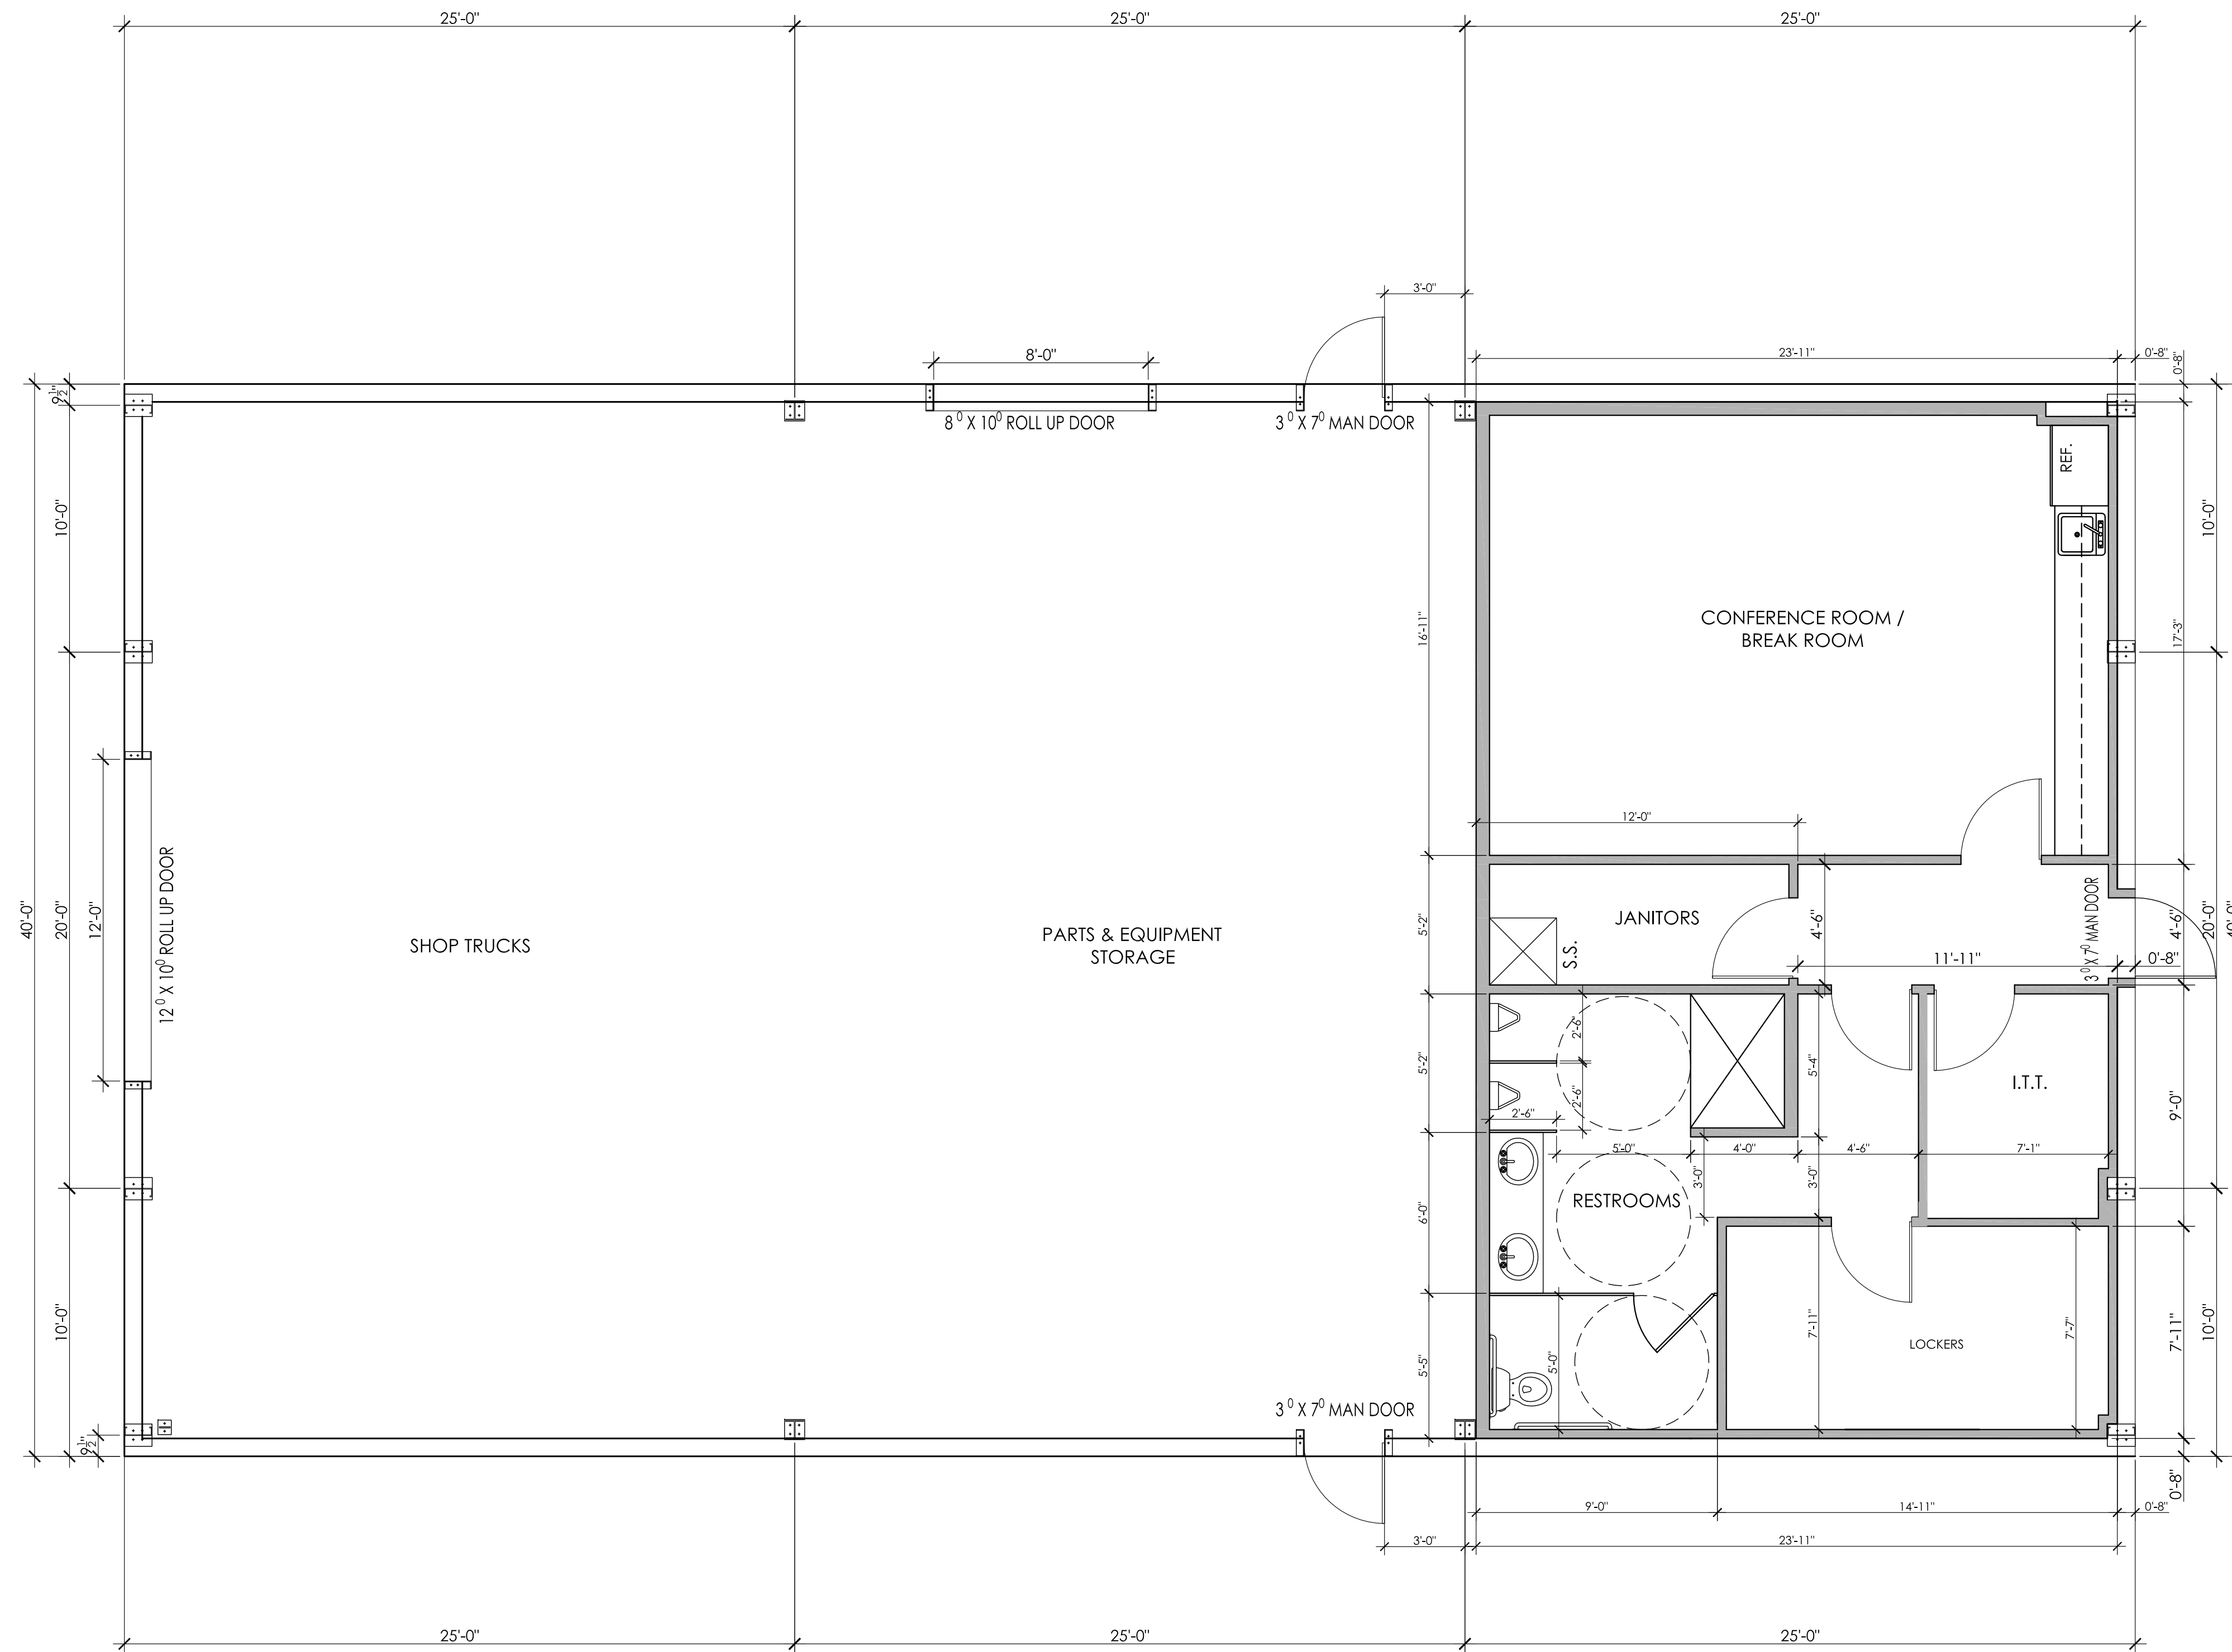

Concept Preliminary Floor Plan NEW BUILDING AT CITY OF SAN LUIS WEST WWTP

PRELIMINARY
 NOT FOR
 CONSTRUCTION

Notes:	
REVISION # 1	-12/11/18
REVISION # 1	-01/08/19
Scale: 1" = 20'	Date: JAN. 2019
Drawn: STAFF	Job #: Vwv18-900
Revised: VNA	