


LOCATION MAP
NTS



SAN LUIS VICINITY MAP
NTS

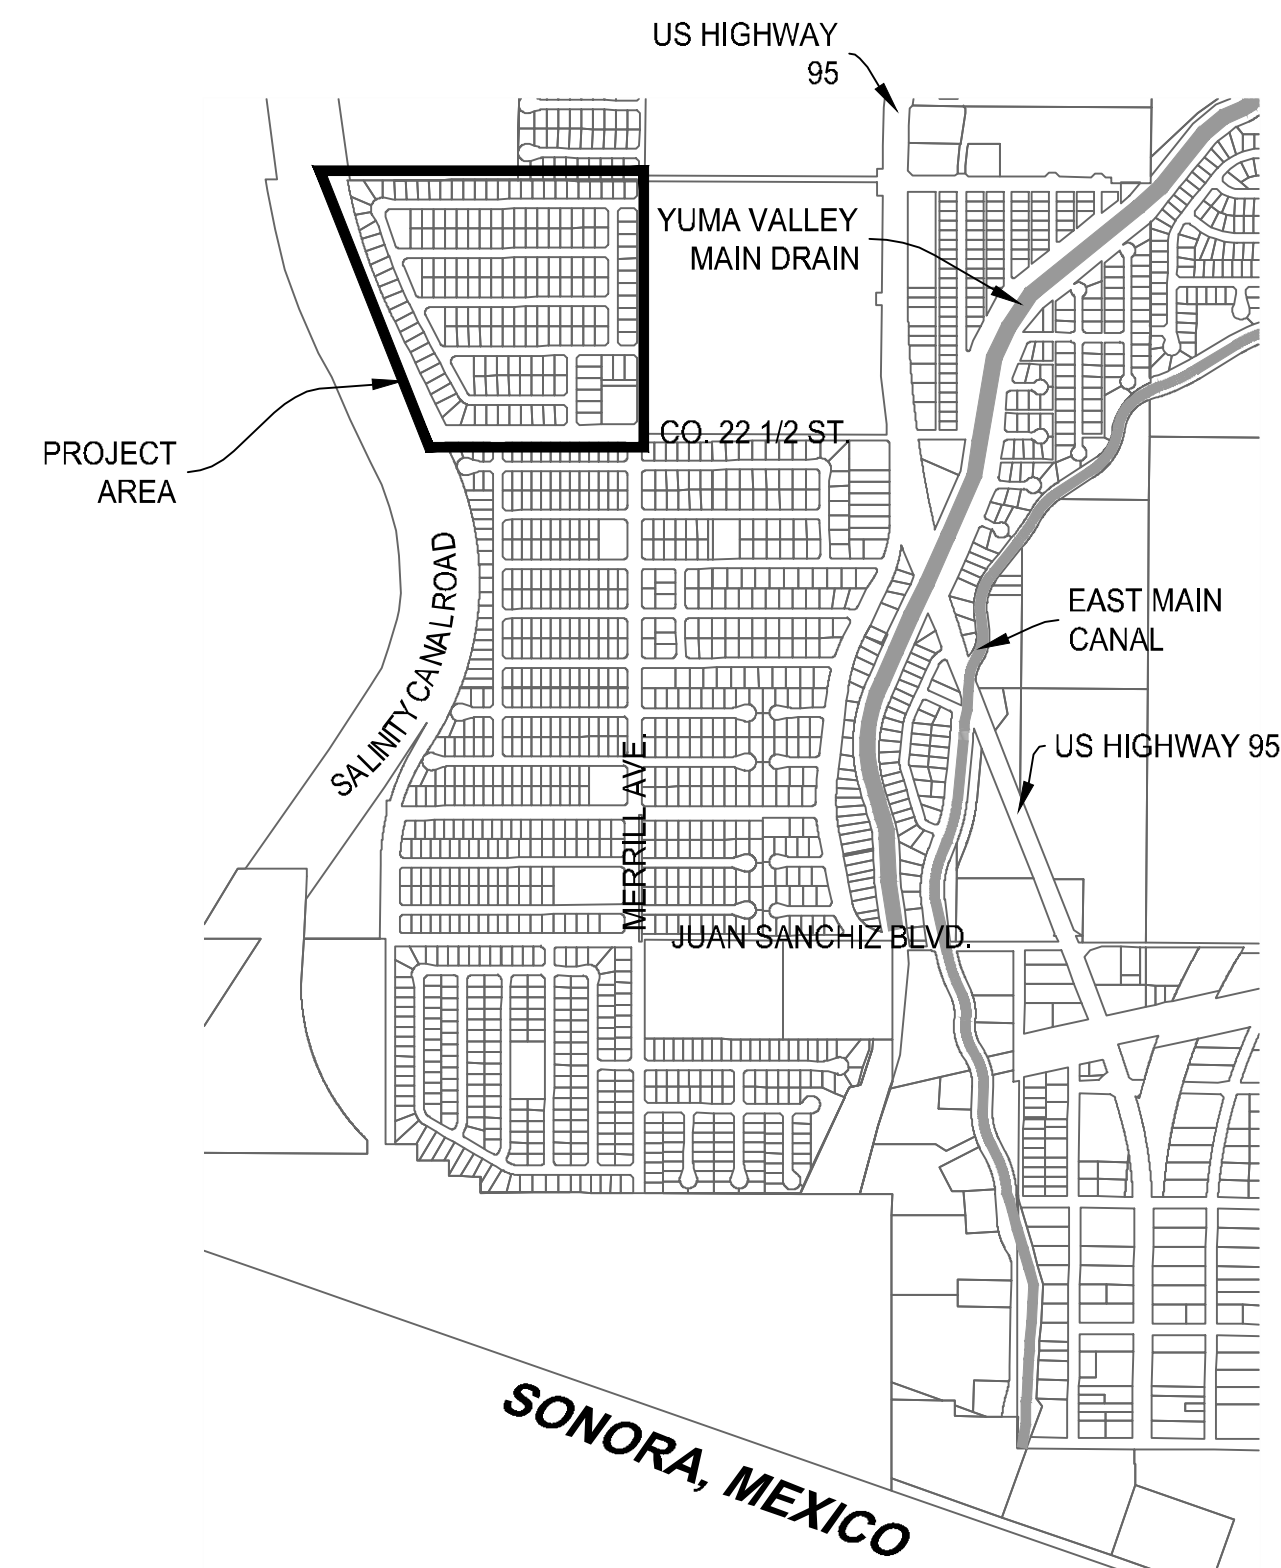

KEY MAP
NTS

SHEET INDEX

SHEET NUMBER:	TITLE:
T-1	COVER SHEET
G-1	PROJECT LOCATION, VICINITY MAP, KEY MAP, & GENERAL NOTES
G-2	LEGEND & ABBREVIATIONS
P-1	PLAN AND PROFILE - BEGIN PROJECT
P-2	PLAN AND PROFILE -
P-3	PLAN AND PROFILE -
P-4	PLAN AND PROFILE -
P-5	PLAN AND PROFILE -
P-6	PLAN AND PROFILE -
P-7	PLAN AND PROFILE -
P-8	PLAN AND PROFILE -
P-9	PLAN AND PROFILE -

BENCHMARKS

FD USD01 BRASS CAP WITH SURVEY FLAGGING AT LEVEE ROAD ABOUT 375' SOUTH OF SAN JUAN SANCHEZ BLVD. CENTERLINE ALIGNMENT
 NORTHING = 544714.440
 EASTING = 377497.450
 ELEVATION = 94.01

NOTE: SEE PLAN SHEETS P-1 THROUGH P-9 FOR ADDITIONAL FOUND SURVEY MONUMENTS

GENERAL NOTES

- UTILITY LOCATIONS ARE APPROXIMATE ONLY. CONTRACTOR SHALL VERIFY EXISTENCE, LOCATION AND DEPTH OF ALL UNDERGROUND UTILITIES PRIOR TO TRENCHING. CONTRACTOR SHALL PROTECT ALL UTILITIES IN PLACE UNLESS OTHERWISE SPECIFIED IN THE PLANS. CALL ARIZONA 811-1-800-STAKE-IT AT LEAST 48 HRS PRIOR TO EXCAVATION.
- NOT ALL STANDARD DRAWINGS ARE INCLUDED HEREIN. STANDARD DRAWINGS LISTED BUT NOT SHOWN ARE INCLUDED BY REFERENCE.

**JAMES DAVEY AND ASSOCIATES
 CONSULTING CIVIL ENGINEERS**
 1025 W. 24th Street, Suite 2 - YUMA, AZ 85364 - (928) 782-7926

**CITY OF SAN LUIS
 RANCHO LOS OROS
 ROADWAY IMPROVEMENTS - PHASE 1
 PROJECT LOCATION, VICINITY MAP,
 KEY MAP & GENERAL NOTES**

PRELIMINARY	PREPARED FOR: CITY OF SAN LUIS COMMUNITY DEVELOPMENT SAN LUIS, AZ 85349 (928) 341-8584
	DESIGNED BY: T.S.
	DRAWN BY: R.C.
	APPROVED BY: J.V.D.
	SHEET G-1

