


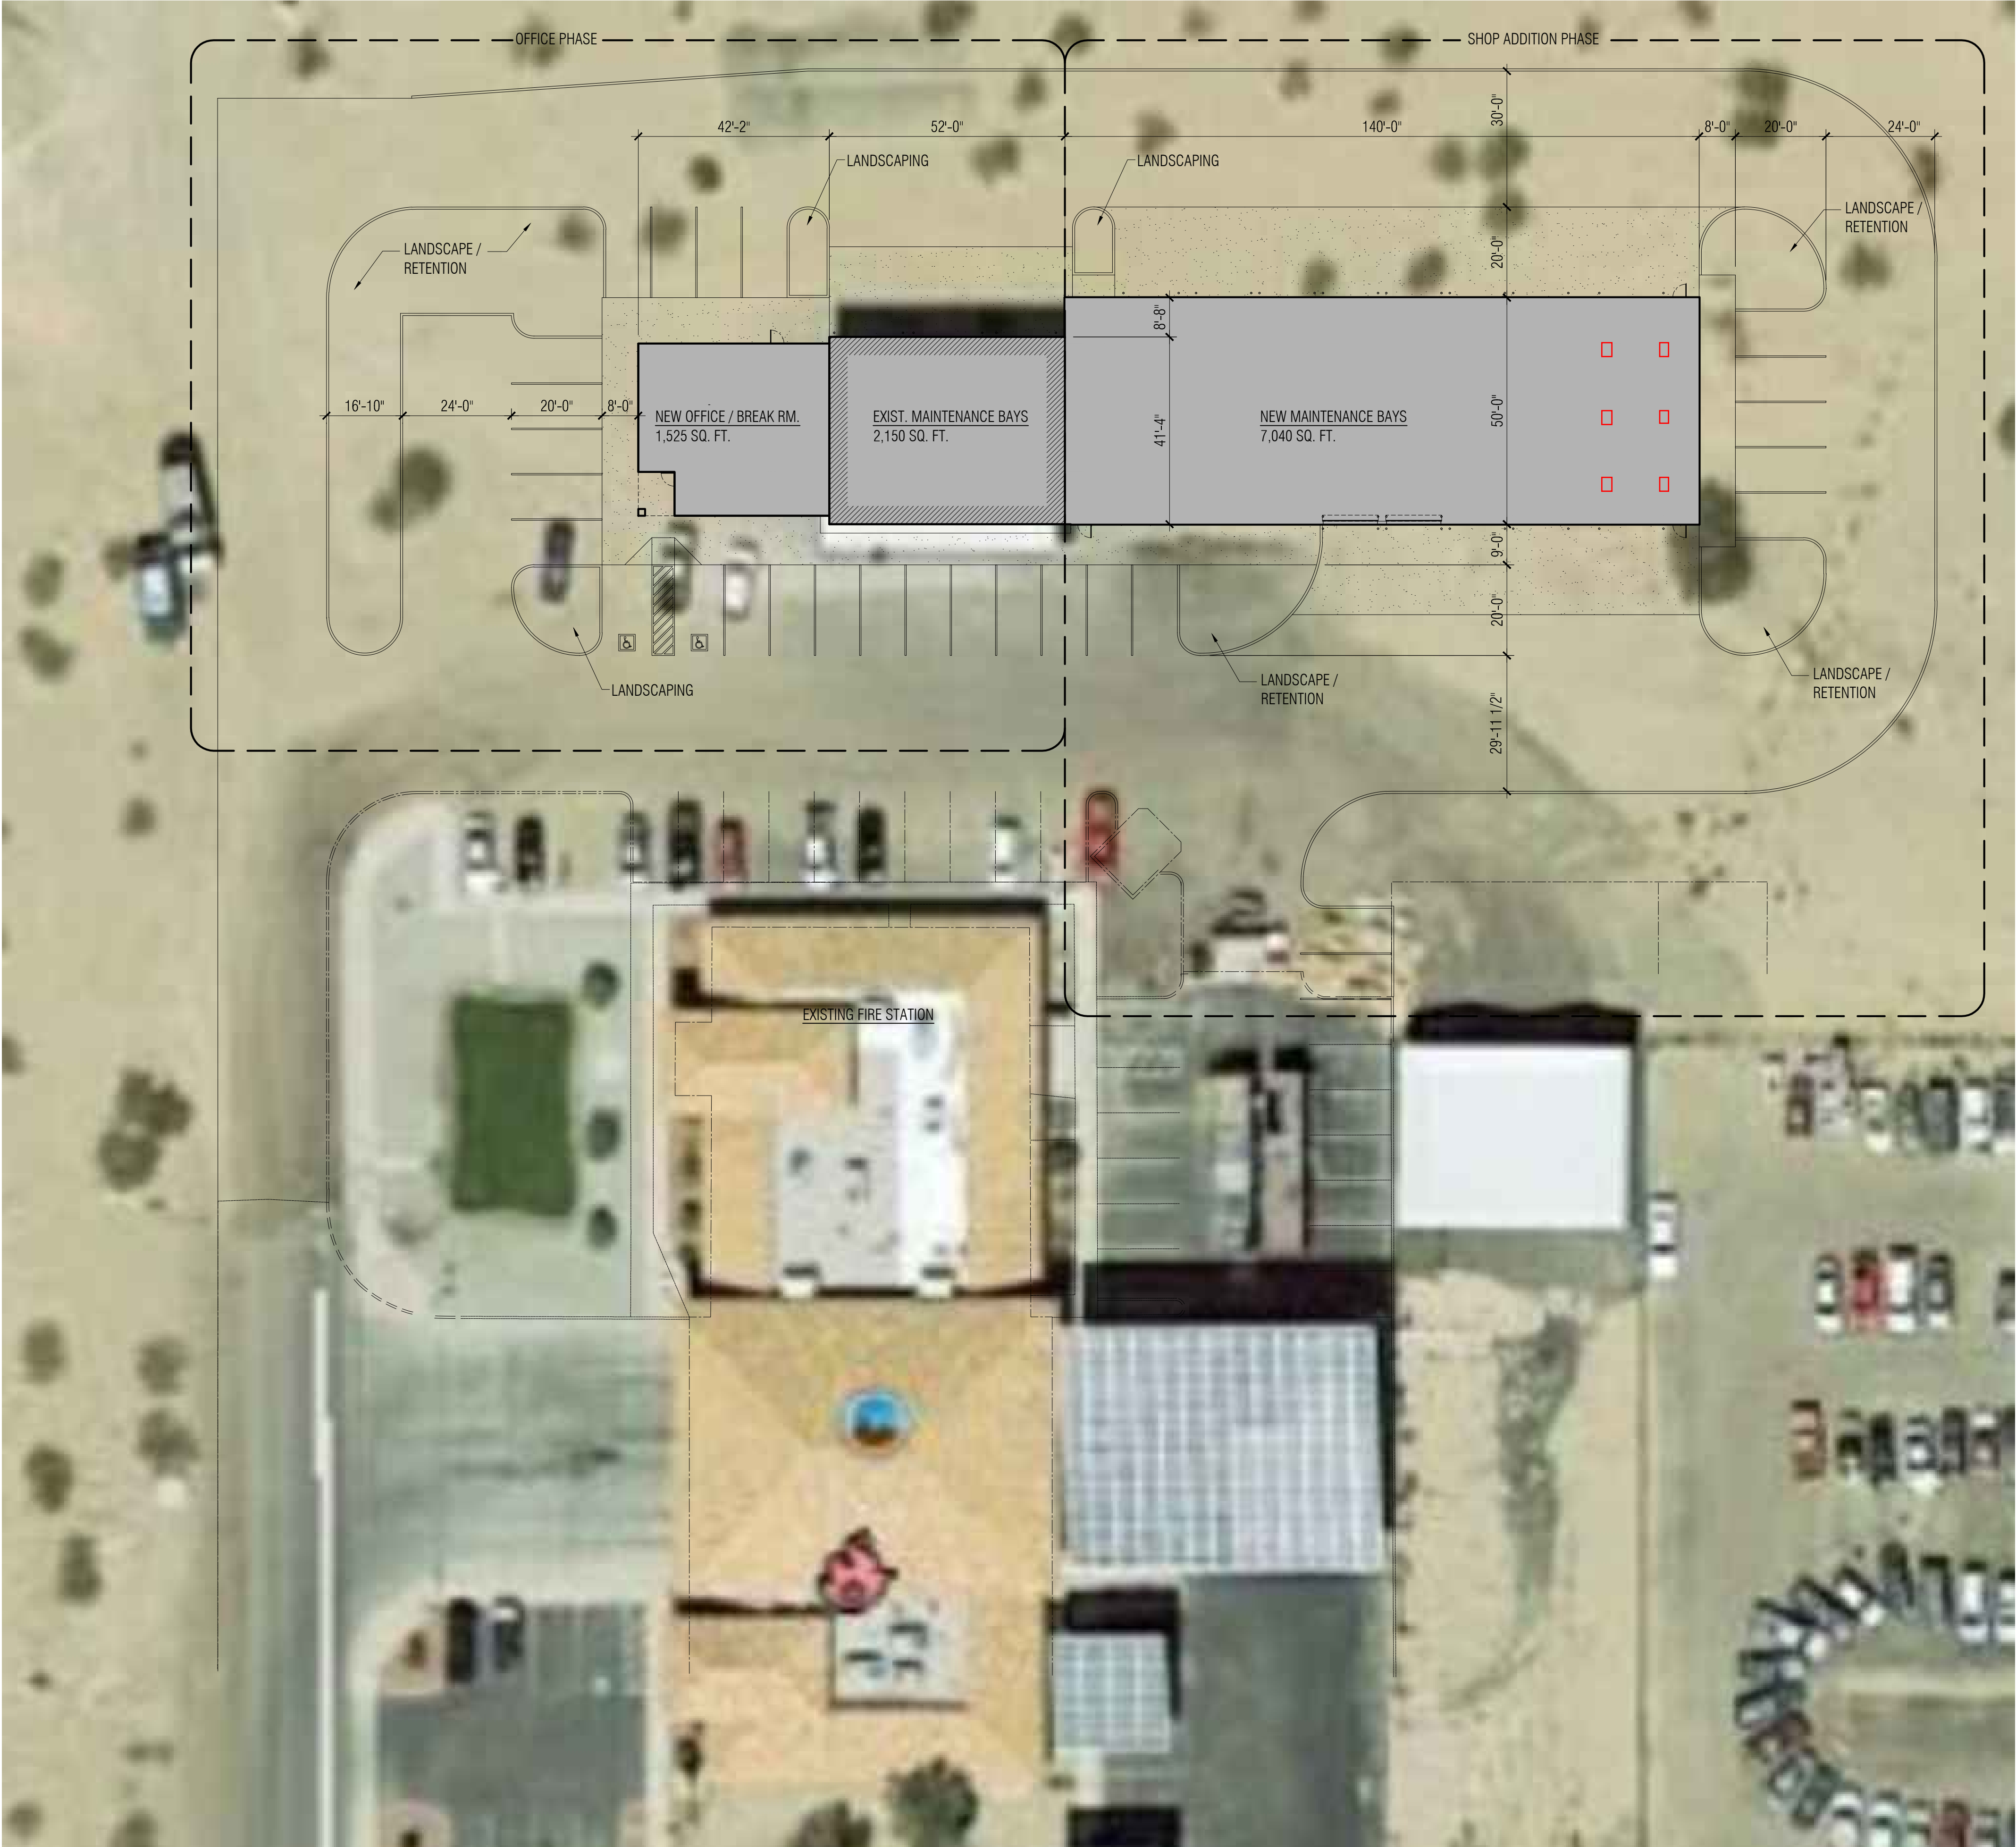

PROPOSED SITE PLAN

SCALE : 1" = 20'-0"



**FLEET MAINTENANCE BUILDING EXPANSION
FOR
THE CITY OF SAN LUIS**

SAN LUIS, ARIZONA

thompson
design
architects
pc

675 West 18th Street
Tulsa, Oklahoma 74104
Tel: (918) 243-1694

JOB NO: 2019-
DATE: MARCH 2019
REVISIONS

SITE PLAN
A0.1
CONSTRUCTION DOCUMENTS