



scale 1' - 30'

site plan  
 1"=30' scale  
 DWELLING UNITS  
 6 BUILDING OF  
 48- TWO BEDROOM UNITS  
 TWO STORIES

 

LIVING AREA  
 3364 SQ FT

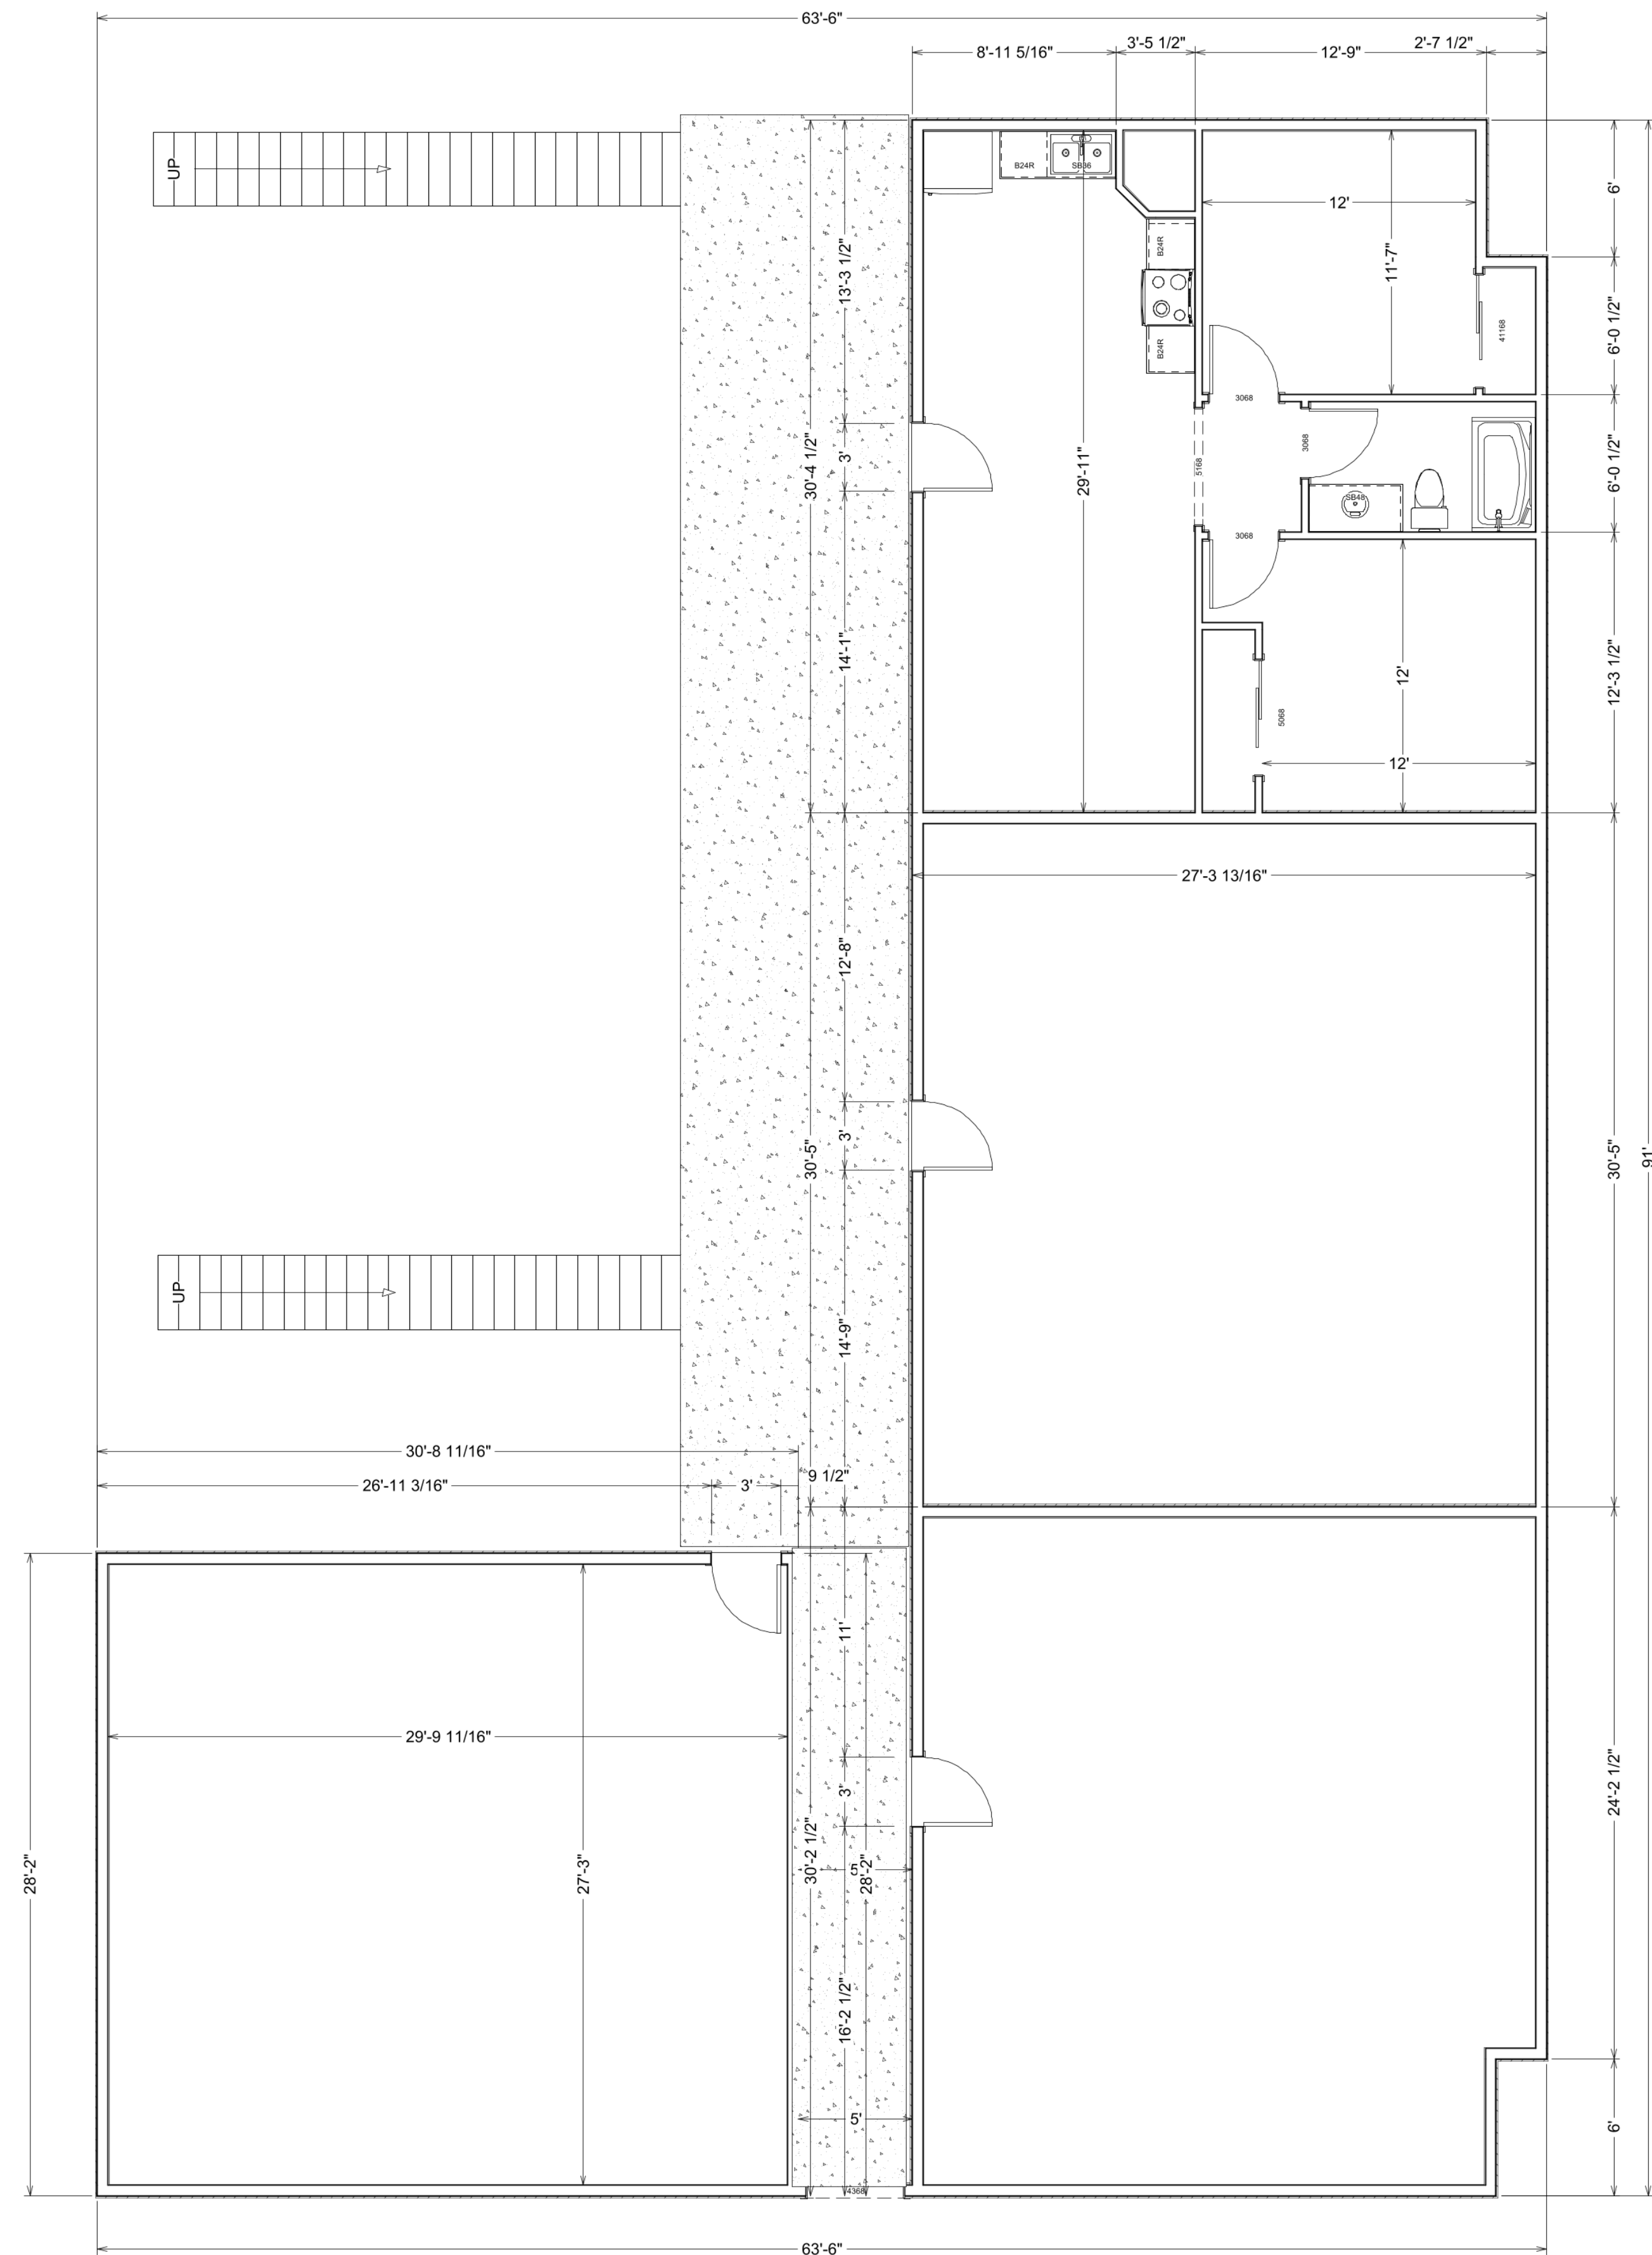

typical floor plan  
 scale 3/16 = 1'

NO.	DESCRIPTION	BY	DATE

SHEET TITLE:  
**Site Plan**

PROJECT DESCRIPTION:  
**San Luis Apartment**

DRAWINGS PROVIDED BY:

DATE:

11/10/2021

SCALE:

SHEET:

**A-1**