



COUNTY 22ND STREET

"SEE INSET - THIS SHEET FOR SUV VEHICLE STUDY"

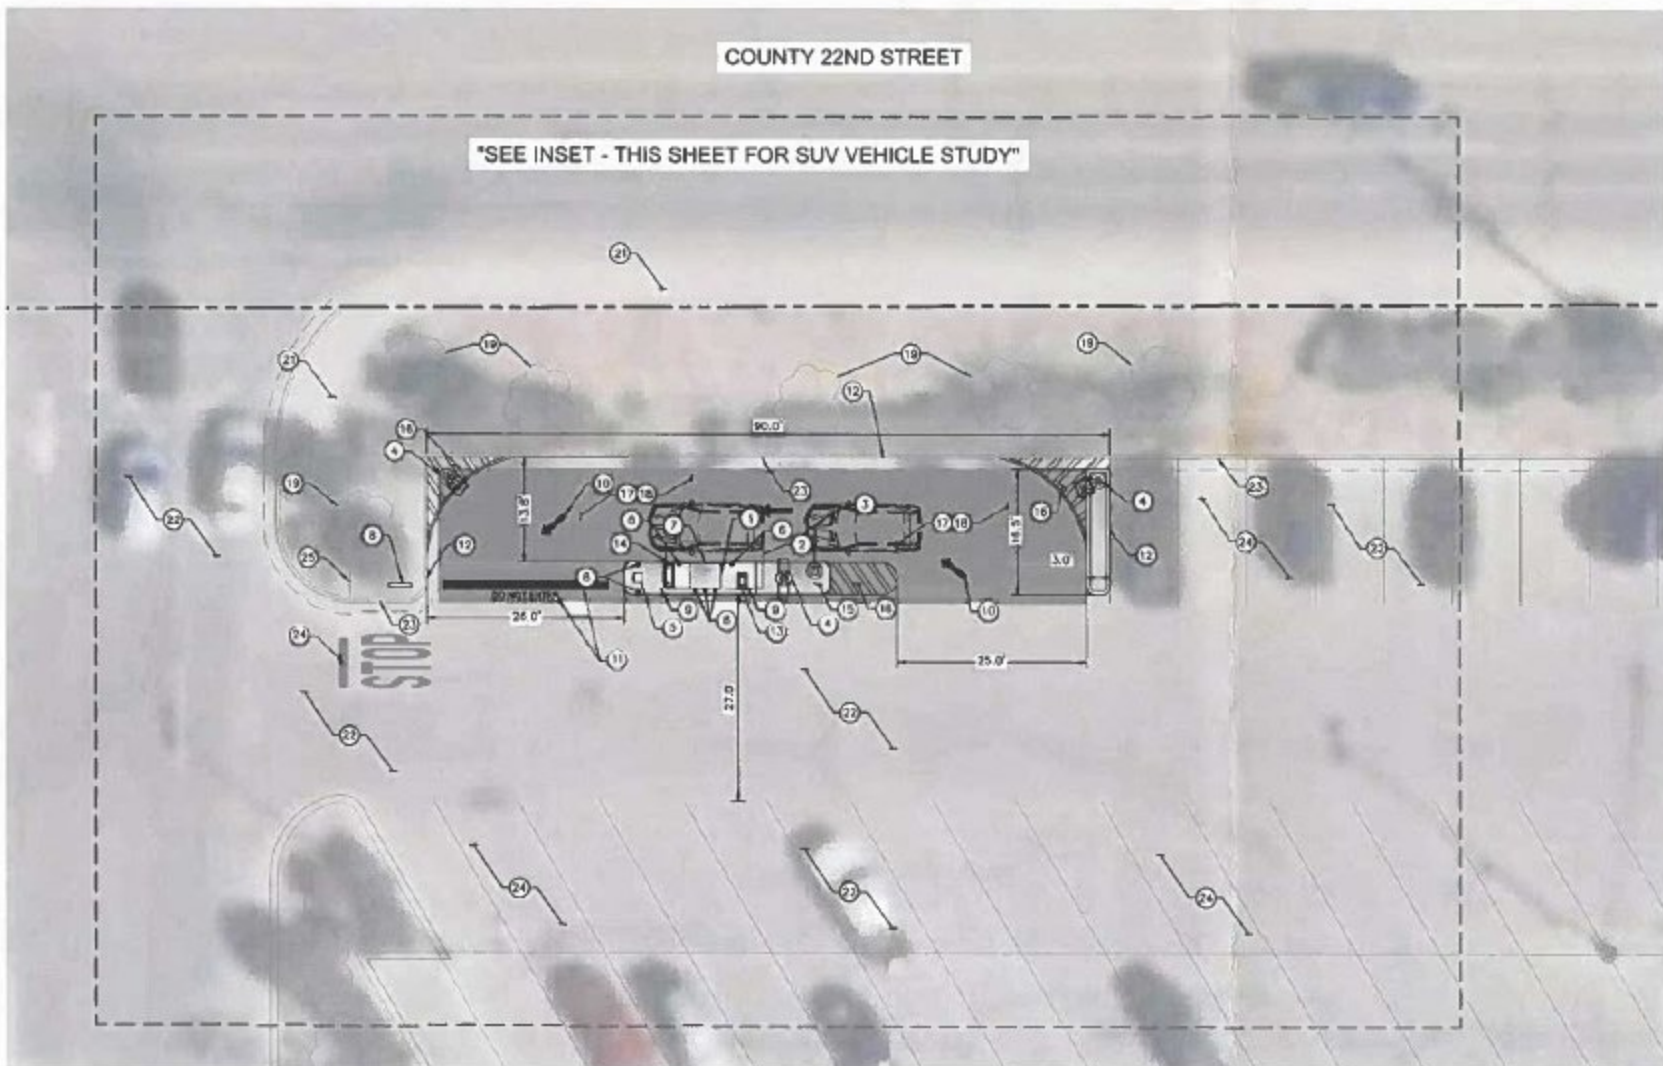

OVERALL SITE PLAN
SCALE 1" = 150'

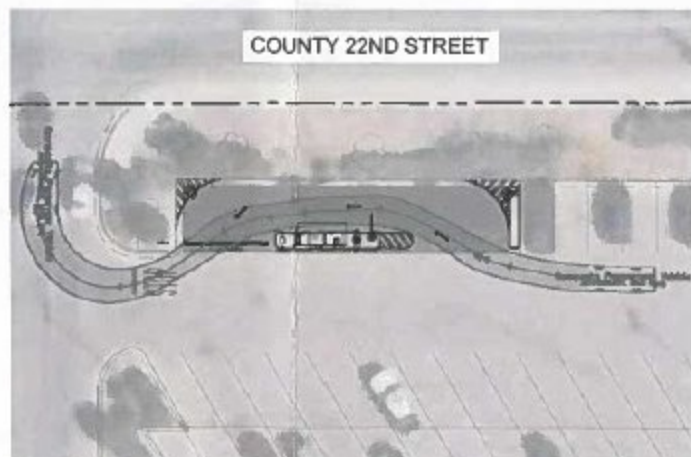

SUV VEHICLE STUDY
SCALE 1" = 30'

