


Cesar Chavez Boulevard

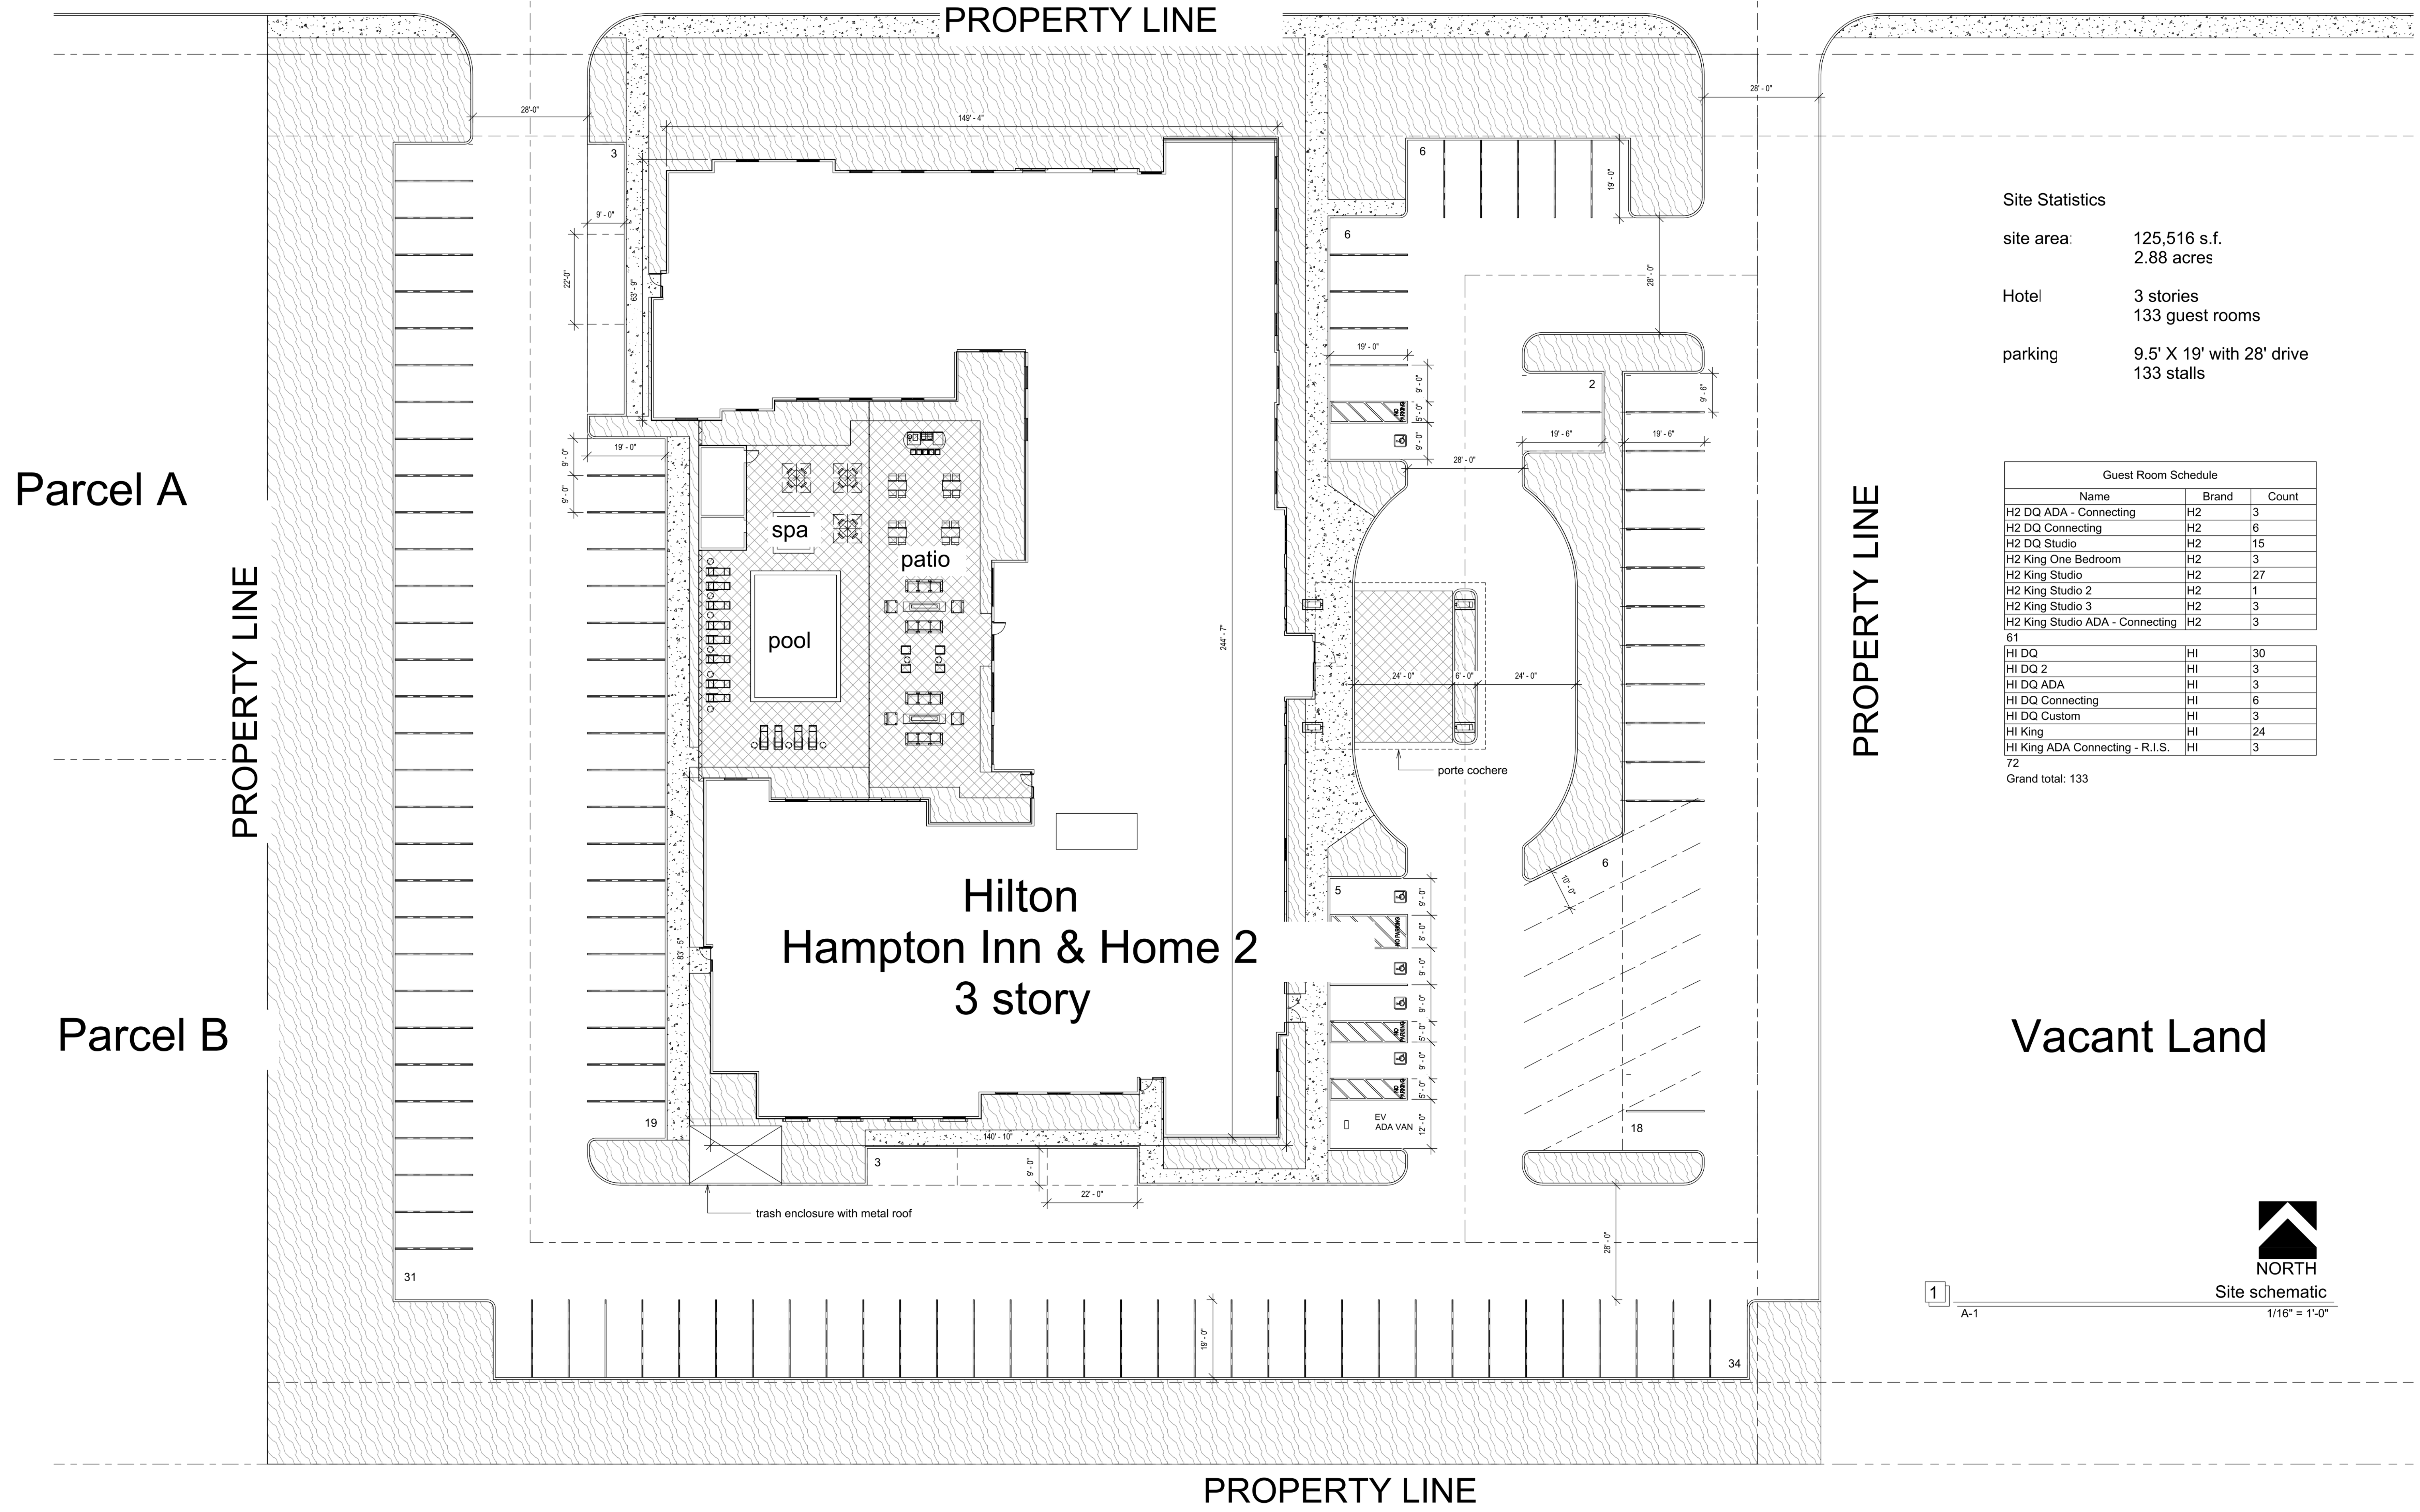

Site Statistics

site area: 125,516 s.f.
2.88 acres

Hotel: 3 stories
133 guest rooms

parking: 9.5' X 19' with 28' drive
133 stalls

Guest Room Schedule		
Name	Brand	Count
H2 DQ ADA - Connecting	H2	3
H2 DQ Connecting	H2	6
H2 DQ Studio	H2	15
H2 King One Bedroom	H2	3
H2 King Studio	H2	27
H2 King Studio 2	H2	1
H2 King Studio 3	H2	3
H2 King Studio ADA - Connecting	H2	3
61		
HI DQ	HI	30
HI DQ 2	HI	3
HI DQ ADA	HI	3
HI DQ Connecting	HI	6
HI DQ Custom	HI	3
HI King	HI	24
HI King ADA Connecting - R.I.S.	HI	3
72		
Grand total: 133		

PROPERTY LINE

Vacant Land



Site schematic
1/16" = 1'-0"

1
A-1

Parcel A

Parcel B

PROPERTY LINE

PROPERTY LINE

Hilton
Hampton Inn & Home 2
3 story

pool

spa

patio

porte cochere

trash enclosure with metal roof

DATE: _____ DRAWINGS ISSUE RECORD: _____

1560 S. 5th Avenue
Yuma, AZ 85364
Phone: (908) 848-8925
Fax: (908) 848-8266
www.dahlrobbins.com

DAHL, ROBINS & ASSOCIATES, INC.

San Luis Hampton Inn and Home 2
Cesar Chavez Boulevard
San Luis, Arizona
Site Plan

THIS DRAWING AND THE DATA CONTAINED HEREON ARE THE PROPERTY OF DAHL, ROBINS & ASSOCIATES, INC. AND SHALL NOT BE USED, REPRODUCED, COPIED, OR TRANSMITTED WITHOUT THE PRIOR EXPRESS CONSENT OF THE COMPANY, AND SHALL ANY DATA OR INFORMATION CONTAINED HEREON BE USED IN A MANNER INCONSISTENT WITH THE PRIOR EXPRESS WRITTEN AUTHORIZATION OF THE COMPANY.

10/6/2022 5:28 PM
Z:\proj\2022\22094\Drawings\2022-08-25 San Luis HI + H2 Bldg F - Sheet - A-1 - Site Plan.dwg

DATE: OCT. 2022
DESIGNED BY: CDR
DRAWN BY: STAFF
CHECKED BY: CDR
SURVEYED BY: MAC
PROJECT NO.: 22094
SHEET

C1.1