


STATE OF ARIZONA
 DEPARTMENT OF TRANSPORTATION
 INTERMODAL TRANSPORTATION DIVISION
 PROJECT PLANS



STATE HIGHWAY
 JUAN SANCHEZ BOULEVARD

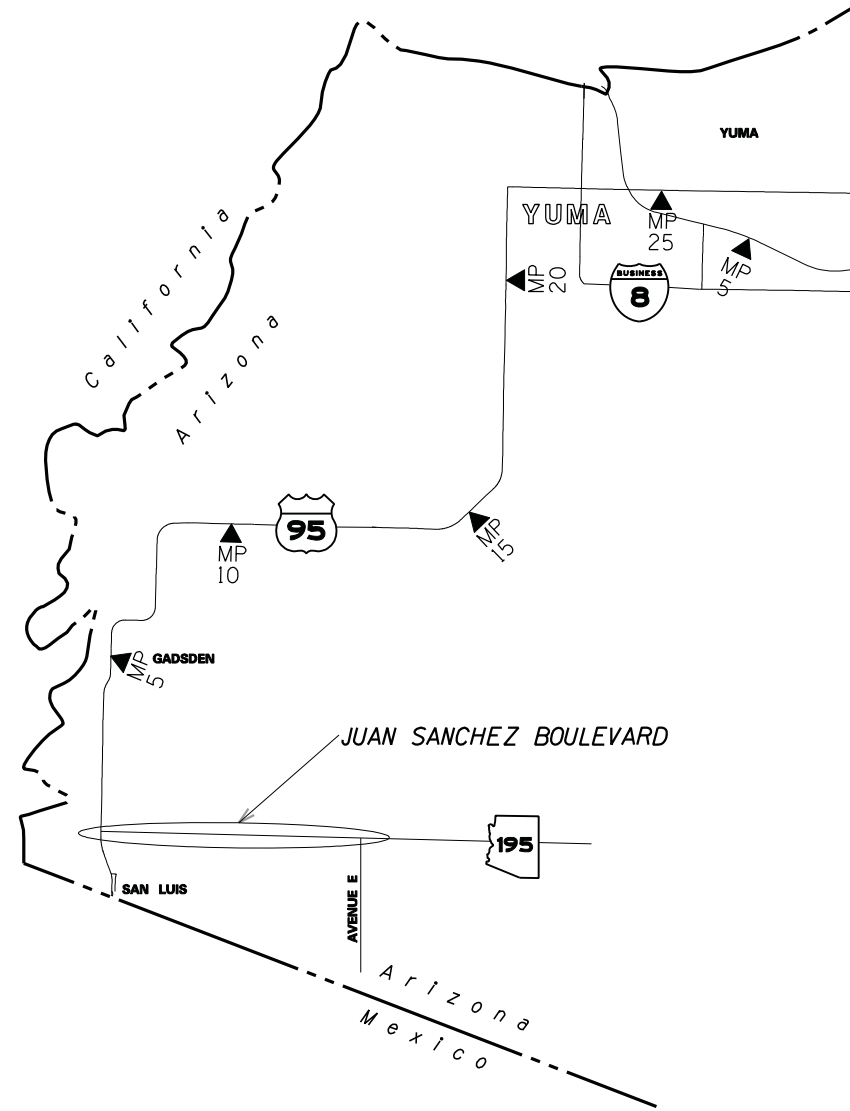

**STAGE II
 SUBMITTAL
 AUGUST 22, 2014**

JUAN SANCHEZ BOULEVARD
 PROJECT NO. 000 YU SZ018 03D
 FEDERAL AID NO. SLS-0(203)A

ARIZONA DEPARTMENT OF TRANSPORTATION
 INTERMODAL TRANSPORTATION DIVISION
 JENNIFER TOTH, P.E., STATE ENGINEER

AS BUILT DATA	AS BUILT DATE	OF
---------------	---------------	----

DATE- LOCATION- REVISIONS- FINISHED PLANS- SURVEY NO. DATE- LOCATION- REVISIONS- FINISHED PLANS- SURVEY NO.

F.H.W.A. REGION	STATE	PROJECT NO.	SHEET NO.	TOTAL SHEETS	AS BUILT
9	ARIZ.	SLS-0(203)A	2	82	

000 YU

GENERAL NOTES

The roadway plans have been designed utilizing the 2012 Construction Standard Drawings (C-Series) and current revisions. Refer to the 1A sheet for a listing of current revision dates.

R/W markers will be furnished and placed by ADOT R/W Plans Section forces.

The project roadway shall be striped by the contractor in accordance with the current edition of the Signing and Marking Standard Drawings (M&S-Series) and the pavement marking plans.

For R/W Information not shown, see Right-of-Way project No.

Bench markers will be furnished by the State and shall be placed by the Contractor: Std C-21.20.

Pavement lift thickness is nominal.

Where only the horizontal location of an existing utility is shown, the location is approximate. Where both the horizontal and vertical location of an existing utility is shown, the location has been verified by field survey methods. The contractor shall comply with all current Blue Stake laws and Section 107.15 of the Specifications.

Delimiters, object markers and mile post markers shall be removed and reset as required.

The average project elevation is 130.

New Right of Way and easements are required.

Changes in location or length of spillway or downdrain installation may be made by the Engineer to improve drainage conditions.

LENGTH OF PROJECT

JUAN SANCHEZ BOULEVARD
 Sta 1+90.00 to Sta 260+57.25 = 25,867.25'
 Gross and Net Length = 25,867.25' = 4.899 Miles

MIDPOINT OF PROJECT

West Zone
 State Plane Coordinates
 X=393,300 Y=545,100

DESIGN DATA


2013 ADT
 East of US 95 = 12,079
 East of 6th Ave = 13,930
 East of 10th Ave = Not Available

2040 ADT
 East of US 95 = 17,920
 West of 10th Ave = 20,335
 East of 10th Ave = 22,730

Design Speed
 Juan Sanchez Blvd
 San Luis Plaza Dr to US 95 = 35 mph
 US 95 to 10th Ave = 35 mph
 10th Ave to Ave E = 55 mph

INDEX OF SHEETS

Sheet No.	Drawing No.	Description
1		Face Sheet
2	G-1.1	Design Sheet
3	G-1.2	Key Map
4-11	G-2.1 - G-2.8	Typical Roadway Sections
12-57	C-1.1 - C-1.46	Urban Roadway Plan and Profile
58-69	C-2.1 - C-2.12	Rural Roadway Plan and Profile
70-82	C-3.1 - C-3.13	Side Street Plan Sheets

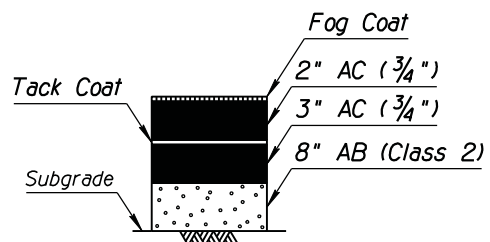


Total Thickness = 13"
SECTION NO. 1

EARTHWORK QUANTITIES		
Roadway Excavation	148,037	CY
Embankment	9,669	CY
Waste	138,368	CY


DESIGN	PNB	8/14	ARIZONA DEPARTMENT OF TRANSPORTATION INTERMODAL TRANSPORTATION DIVISION ROADWAY DESIGN SERVICES	PRELIMINARY STAGE II Review NOT FOR CONSTRUCTION OR RECORDING
DRAWN	JBC	8/14		
CHECKED	BDO	8/14		
JACOBS			DESIGN SHEET	
LOCATION JUAN SANCHEZ BLVD (US95 TO AVE E)				SHEET G-1.1
TRACS NO. SZ018 03D				OF

F.H.W.A. REGION	STATE	PROJECT NO.	SHEET NO.	TOTAL SHEETS	AS BUILT
9	ARIZ.	SLS-0(203)A	4	82	

000 YU

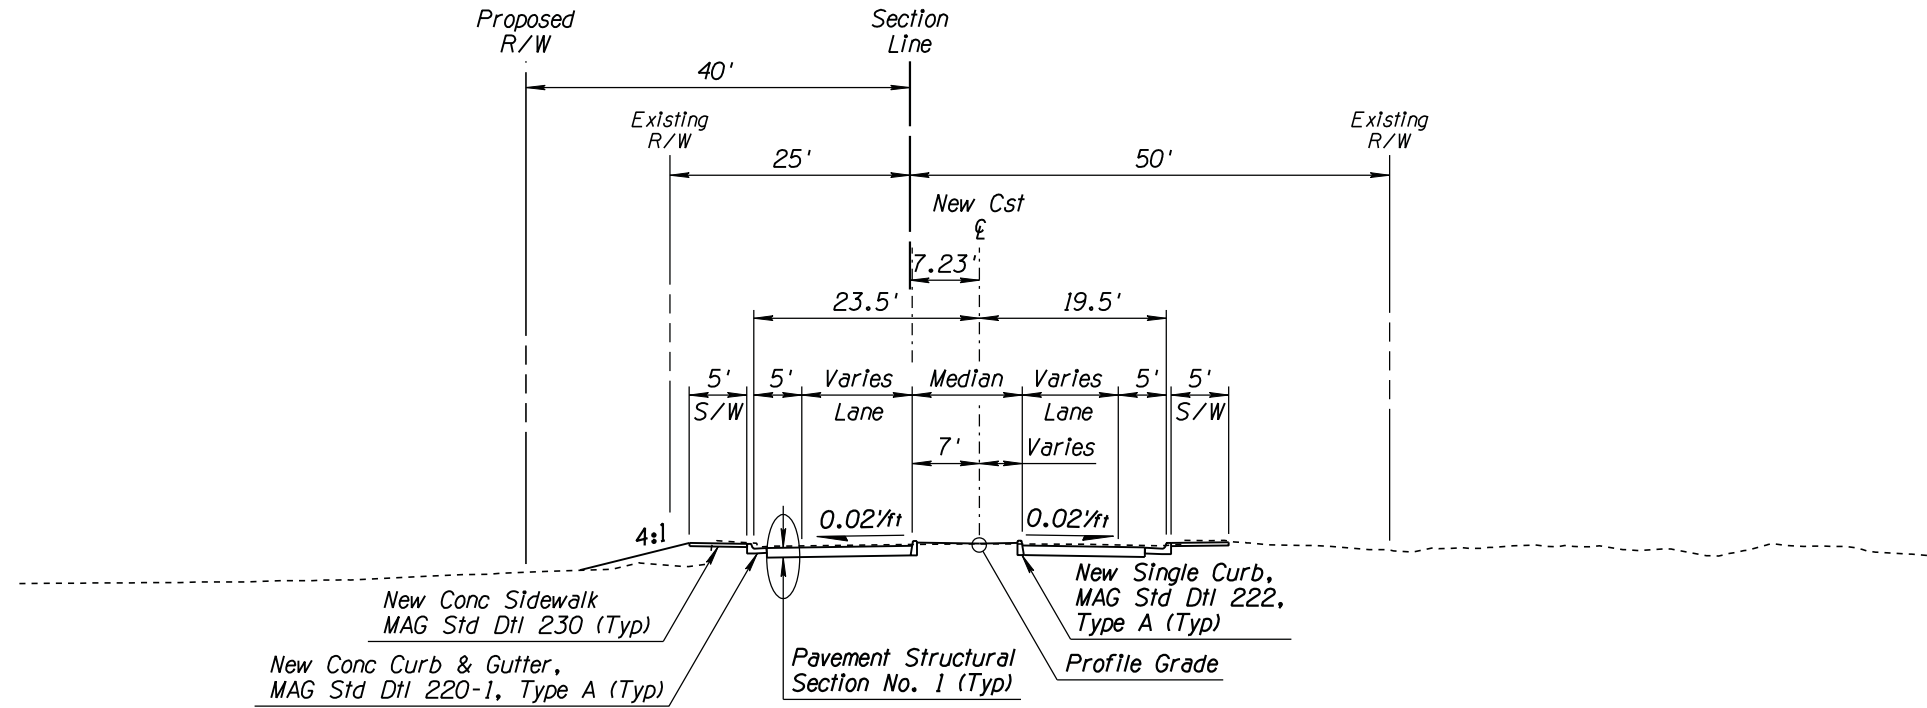

JUAN SANCHEZ BOULEVARD
Sta 1+90.00 to 2+70.00

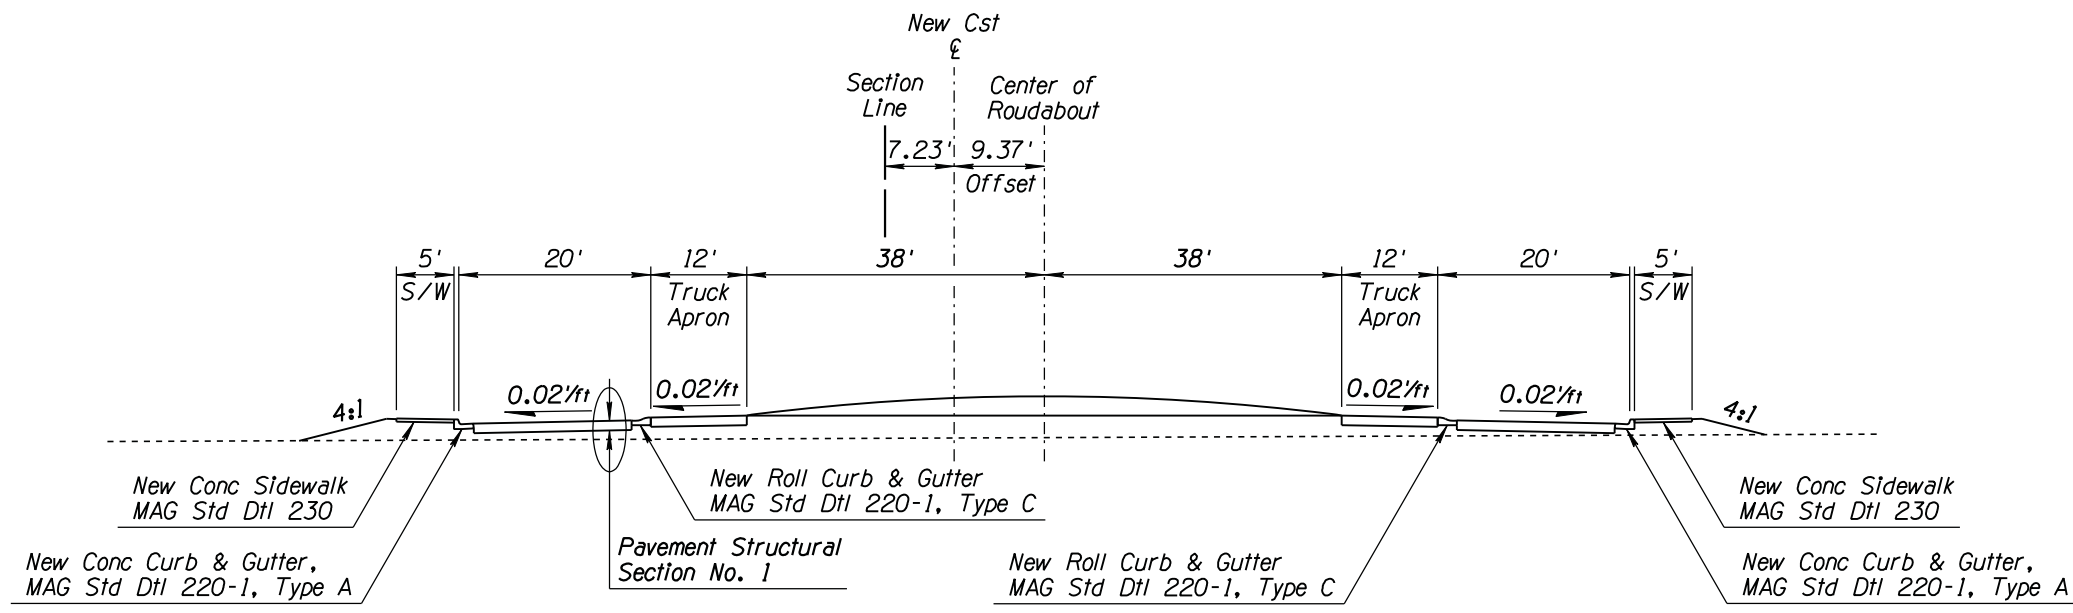


JUAN SANCHEZ BOULEVARD ROUNDABOUT
Sta 2+70.00 to 4+00.00

DESIGN	PNB	DATE	8/14	ARIZONA DEPARTMENT OF TRANSPORTATION INTERMODAL TRANSPORTATION DIVISION ROADWAY DESIGN SERVICES	PRELIMINARY STAGE II Review NOT FOR CONSTRUCTION OR RECORDING
DRAWN	JBC	DATE	8/14		
CHECKED	BDO	DATE	8/14		
JACOBS				TYPICAL SECTIONS	
LOCATION				JUAN SANCHEZ BLVD (US95 TO AVE E)	
TRACS NO. SZ018 03D				SHEET G-2.1	
				OF	


DATE LOCATION REVISIONS FINISHED PLANS SURVEY NO. DATE LOCATION REVISIONS FINISHED PLANS SURVEY NO.

F.H.W.A. REGION	STATE	PROJECT NO.	SHEET NO.	TOTAL SHEETS	AS BUILT
9	ARIZ.	SLS-0(203)A	5	82	

000 YU

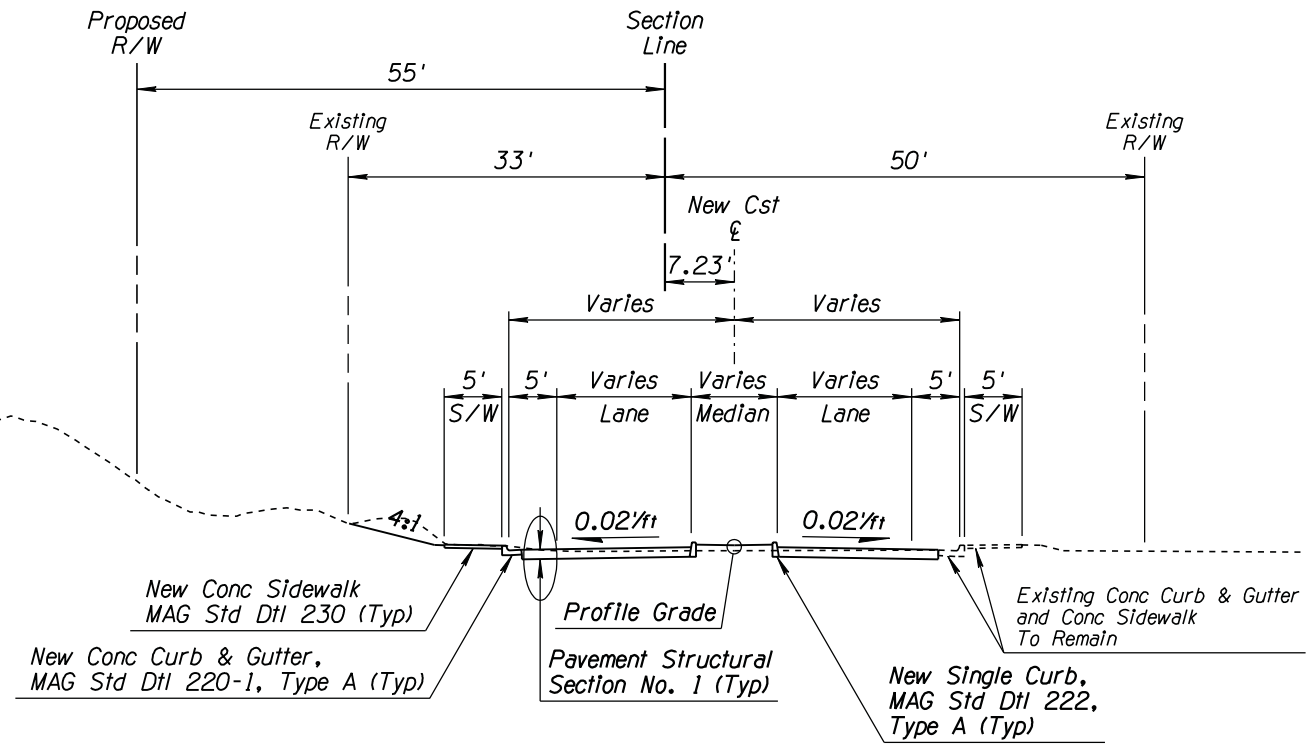

**JUAN SANCHEZ BOULEVARD
ROUNDABOUT TO MESA STREET**
Sta 4+00.00 to 7+45.00

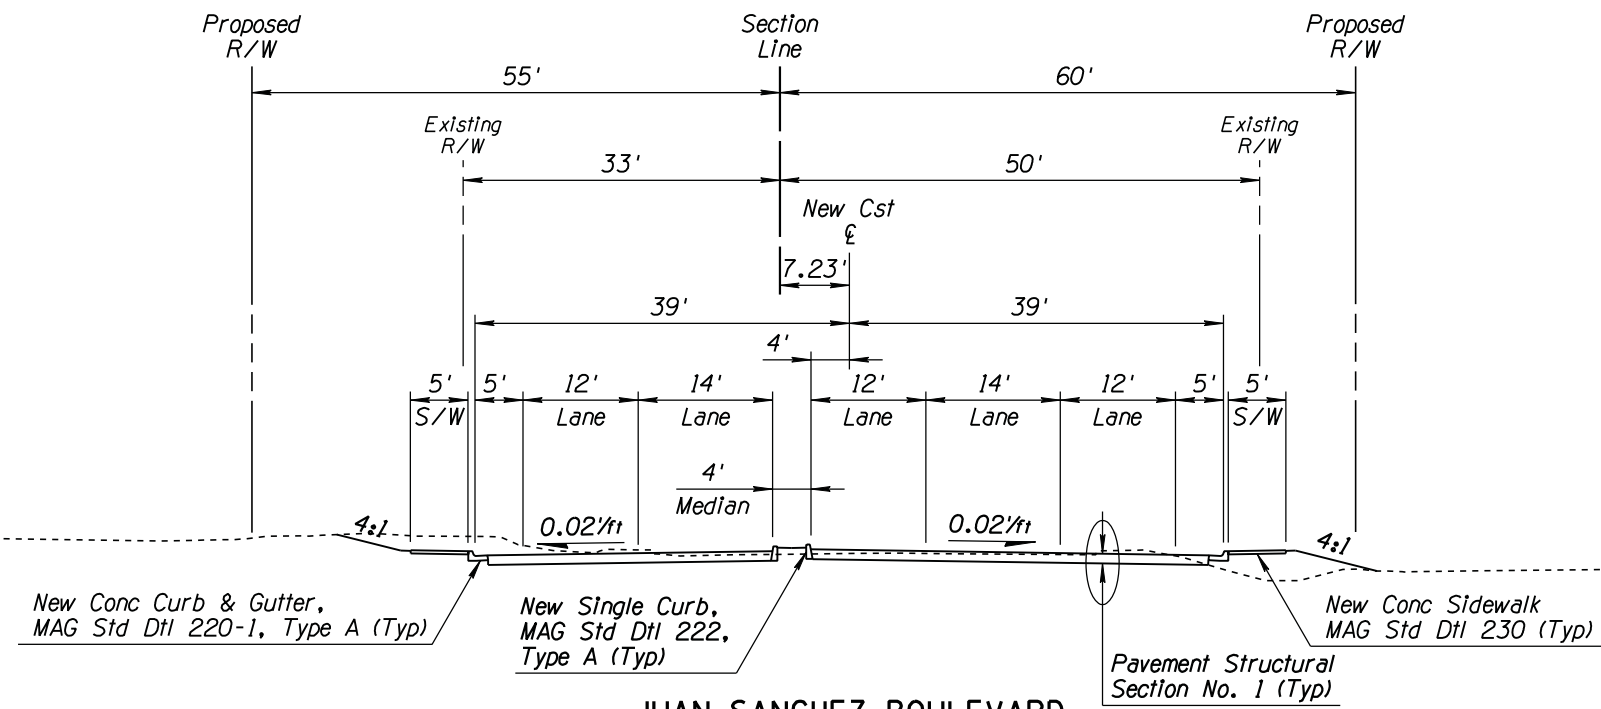


**JUAN SANCHEZ BOULEVARD
MESA STREET TO US 95**
Sta 7+45.00 to 10+00.00

DESIGN	PNB	DATE	8/14	ARIZONA DEPARTMENT OF TRANSPORTATION INTERMODAL TRANSPORTATION DIVISION ROADWAY DESIGN SERVICES	PRELIMINARY STAGE II Review NOT FOR CONSTRUCTION OR RECORDING
DRAWN	JBC	DATE	8/14		
CHECKED	BDO	DATE	8/14		
JACOBS				TYPICAL SECTIONS	
LOCATION				JUAN SANCHEZ BLVD (US95 TO AVE E)	
TRACS NO. SZ018 03D				SHEET G-2.2	
				OF	


DATE: LOCATION: REVISIONS: FINISHED PLANS: SURVEY NO. DATE: LOCATION: REVISIONS: FINISHED PLANS: SURVEY NO.

F.H.W.A. REGION	STATE	PROJECT NO.	SHEET NO.	TOTAL SHEETS	AS BUILT
9	ARIZ.	SLS-0(203)A	6	82	

000 YU

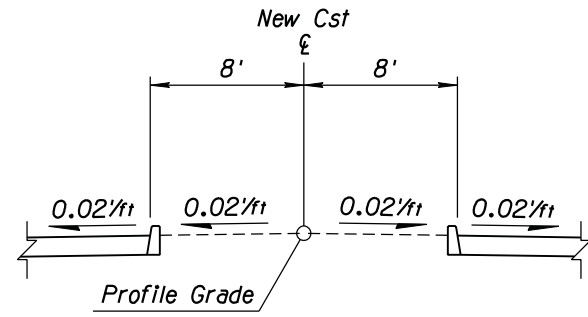


PROFILE GRADE DETAIL

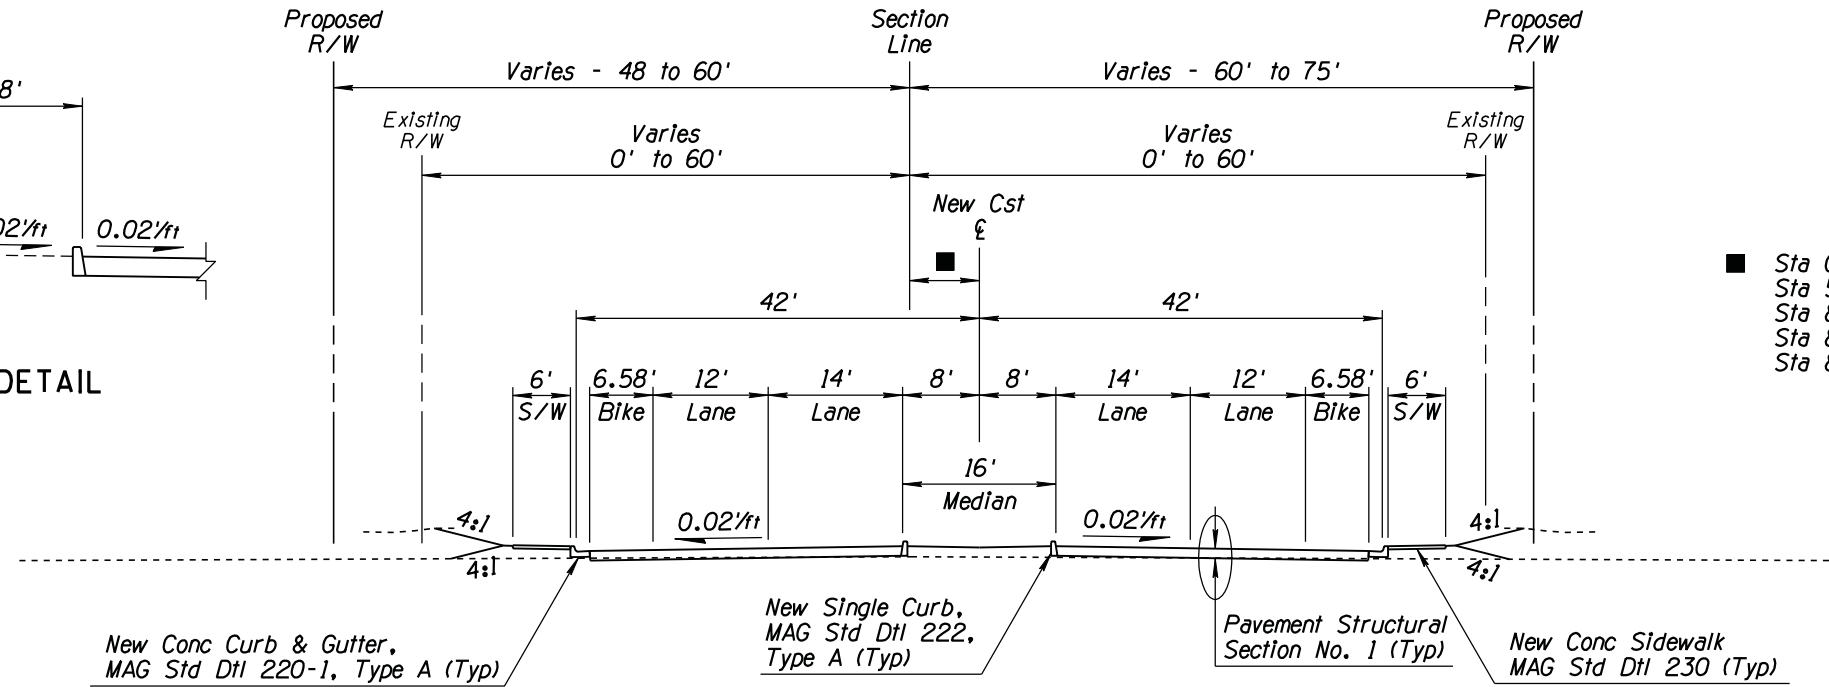


JUAN SANCHEZ BOULEVARD

Sta 10+00.00 to 62+40.00
Sta 80+04.12 to 97+67.64
Sta 101+40.00 to 106+43.39

- Sta 0+00.00 to Sta 53+55.24 - 7.23'
- Sta 53+55.24 to Sta 80+04.12 - 7.24'
- Sta 80+04.12 to Sta 83+05.79 - Varies 7.24' to 5.91'
- Sta 83+05.79 to Sta 86+07.62 - Varies 5.91' to 6.09'
- Sta 86+07.62 to Sta 93+23.72 - Varies 6.09' to 9.15'

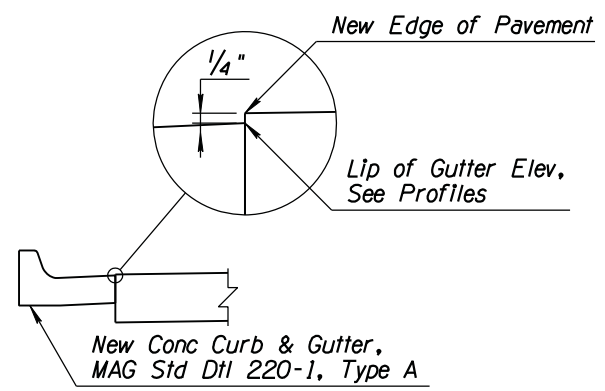

LIP OF GUTTER DETAIL

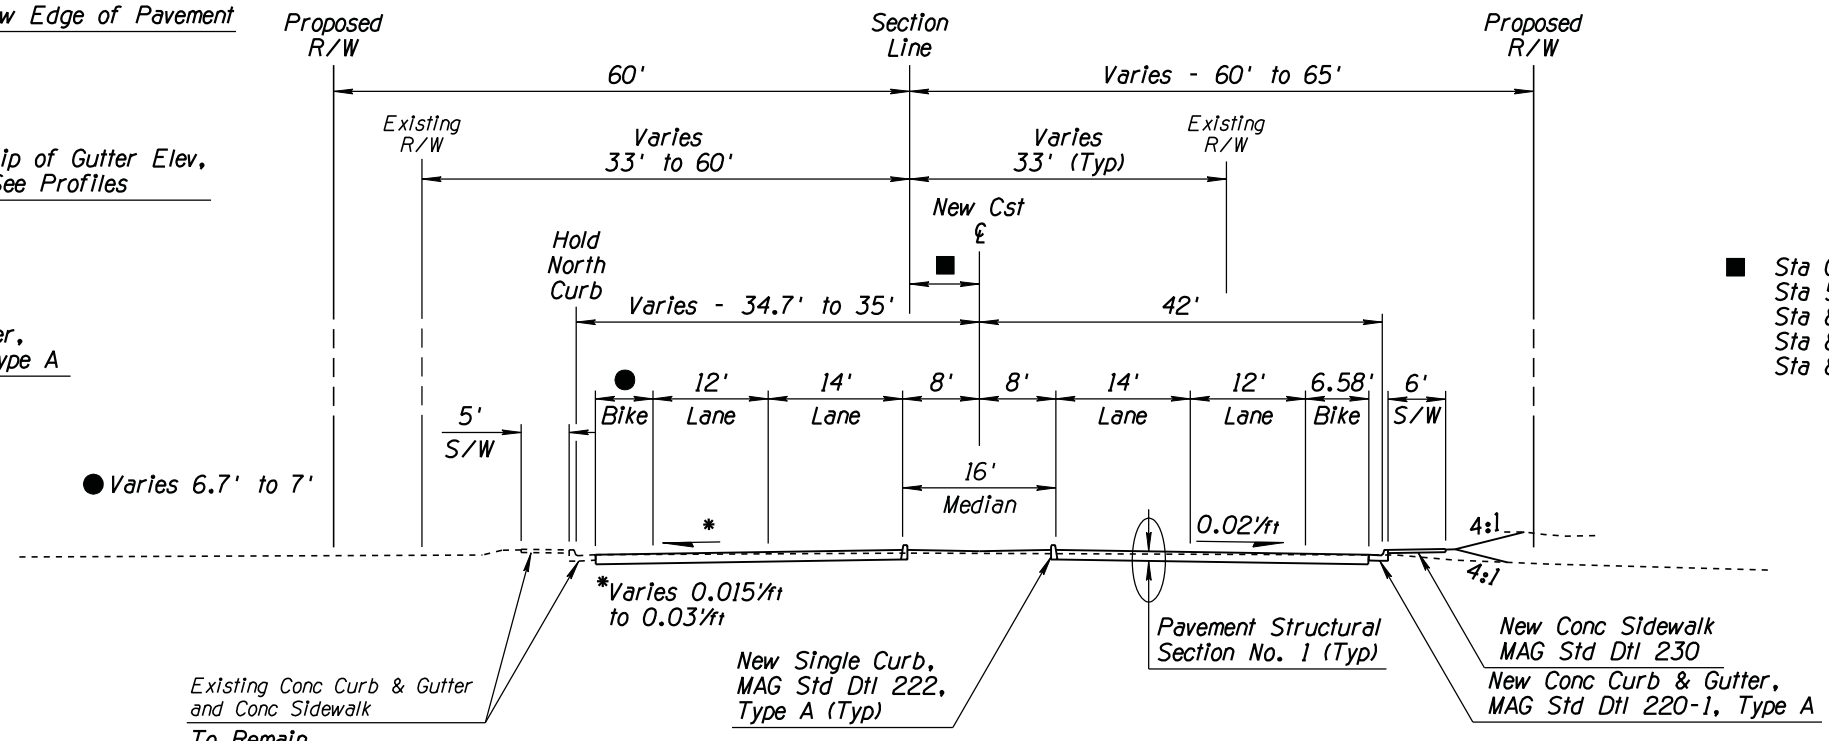

JUAN SANCHEZ BOULEVARD

Sta 62+40.00 to 80+04.12
Sta 97+67.64 to 101+40.00


- Sta 0+00.00 to Sta 53+55.24 - 7.23'
- Sta 53+55.24 to Sta 80+04.12 - 7.24'
- Sta 80+04.12 to Sta 83+05.79 - Varies 7.24' to 5.91'
- Sta 83+05.79 to Sta 86+07.62 - Varies 5.91' to 6.09'
- Sta 86+07.62 to Sta 93+23.72 - Varies 6.09' to 9.15'

DESIGN	PNB	DATE	8/14	ARIZONA DEPARTMENT OF TRANSPORTATION INTERMODAL TRANSPORTATION DIVISION ROADWAY DESIGN SERVICES	PRELIMINARY STAGE II Review NOT FOR CONSTRUCTION OR RECORDING
DRAWN	JBC	DATE	8/14		
CHECKED	BDO	DATE	8/14		
JACOBS				TYPICAL SECTIONS	
LOCATION				JUAN SANCHEZ BLVD (US95 TO AVE E)	
TRACS NO.				SZ018 03D	
				SHEET G-2.3	
				OF	


F.H.W.A. REGION	STATE	PROJECT NO.	SHEET NO.	TOTAL SHEETS	AS BUILT
9	ARIZ.	SLS-0(203)A	7	82	

000 YU

DATE LOCATION REVISIONS SURVEY NO. DATE LOCATION REVISIONS SURVEY NO.

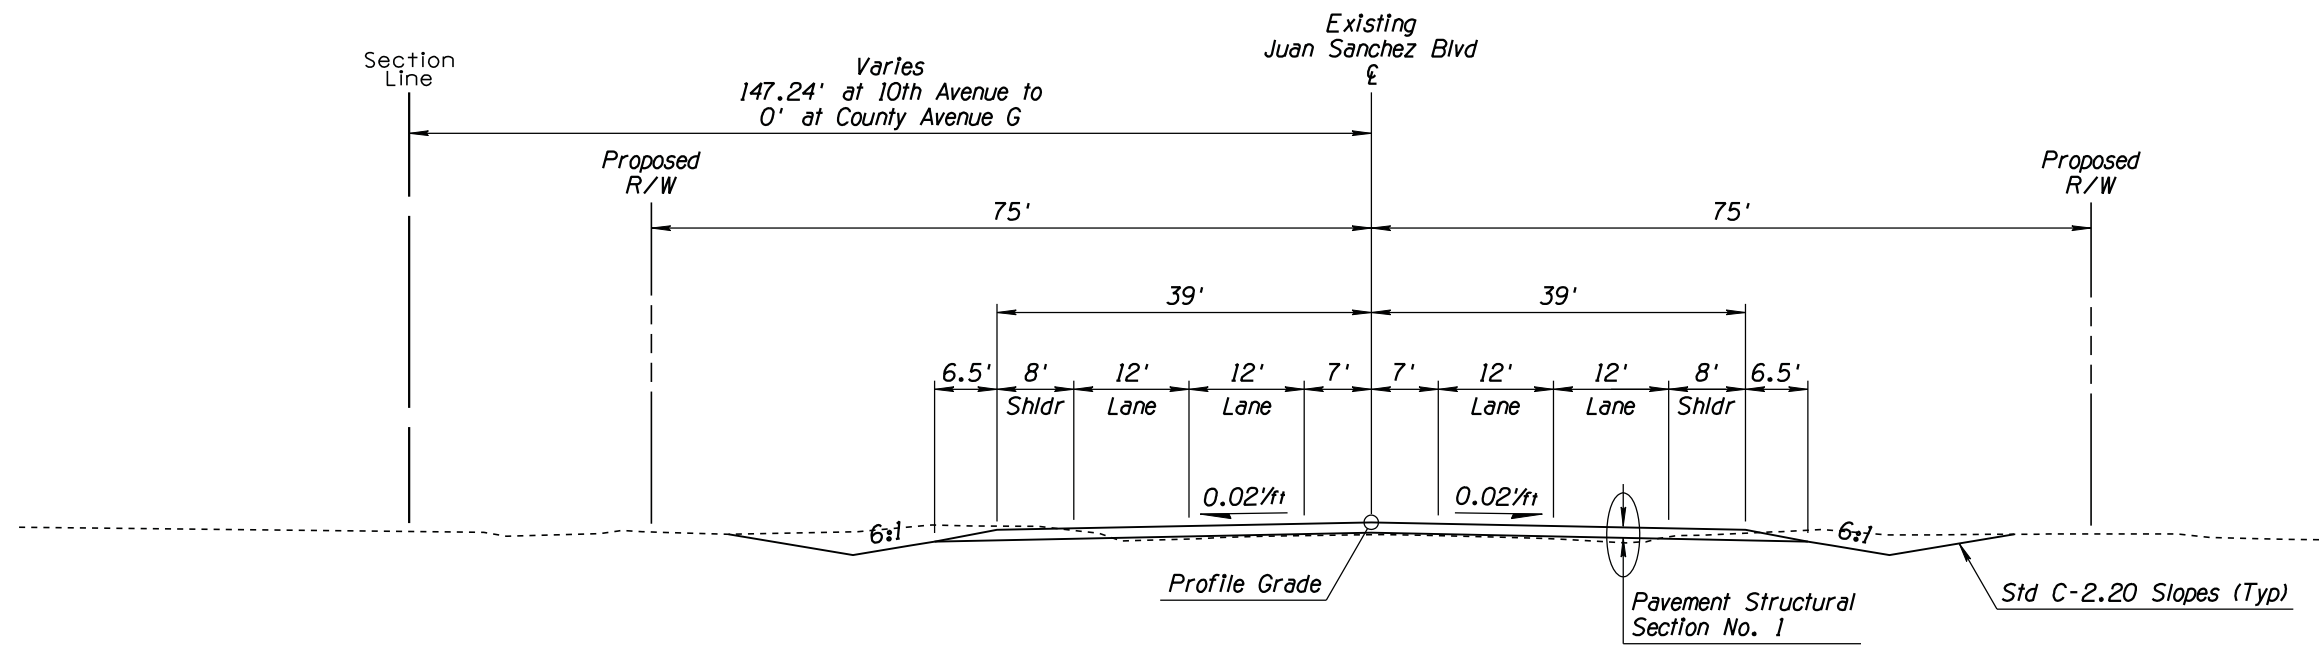


JUAN SANCHEZ BOULEVARD
Sta 106+43.39 to 160+37.70

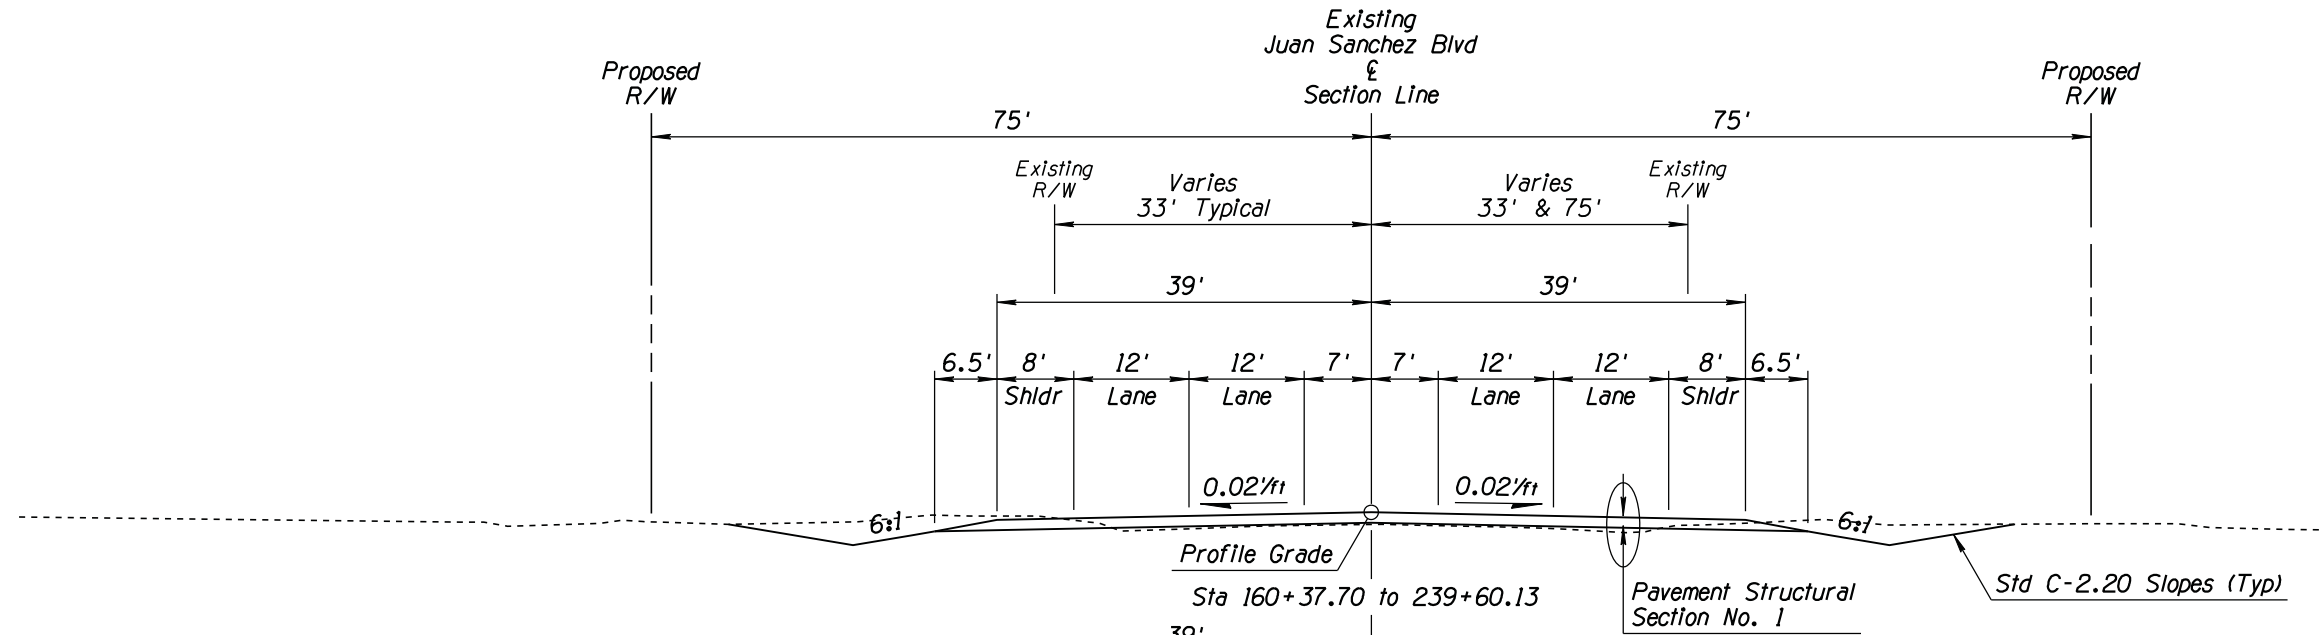

Sta 160+37.70 to 239+60.13

- Sawcut Varies:
Sta 239+60.13 to Sta 243+11.52 - 10.18' to 11.95'
Sta 243+11.52 to Sta 250+19.50 - 11.95' to 23.50'
Sta 250+19.50 to Sta 258+29.35 - 23.50'
Sta 258+29.35 to Sta 260+57.25 - 23.50' to 30.30'

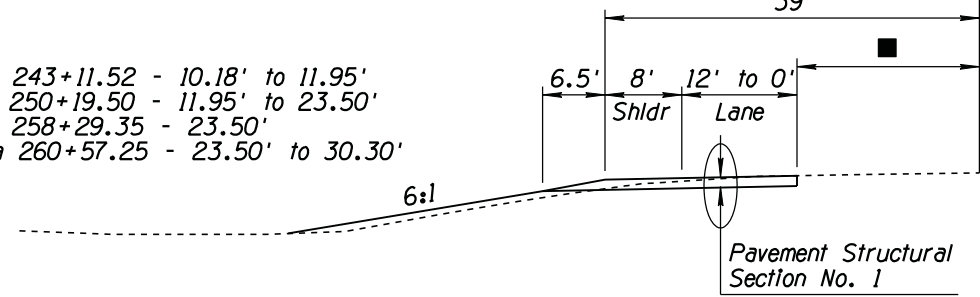



Sta 239+60.13 to 260+57.25

JUAN SANCHEZ BOULEVARD
Sta 160+37.70 to 260+57.25

DESIGN	PNB	DATE	8/14	ARIZONA DEPARTMENT OF TRANSPORTATION INTERMODAL TRANSPORTATION DIVISION ROADWAY DESIGN SERVICES	PRELIMINARY STAGE II Review NOT FOR CONSTRUCTION OR RECORDING
DRAWN	JBC	DATE	8/14		
CHECKED	BDO	DATE	8/14		
JACOBS				TYPICAL SECTIONS	
LOCATION				JUAN SANCHEZ BLVD (US95 TO AVE E)	SHEET G-2.4
TRACS NO.				SZ018 03D	OF

F.H.W.A. REGION	STATE	PROJECT NO.	SHEET NO.	TOTAL SHEETS	AS BUILT
9	ARIZ.	SLS-0(203)A	8	82	

000 YU

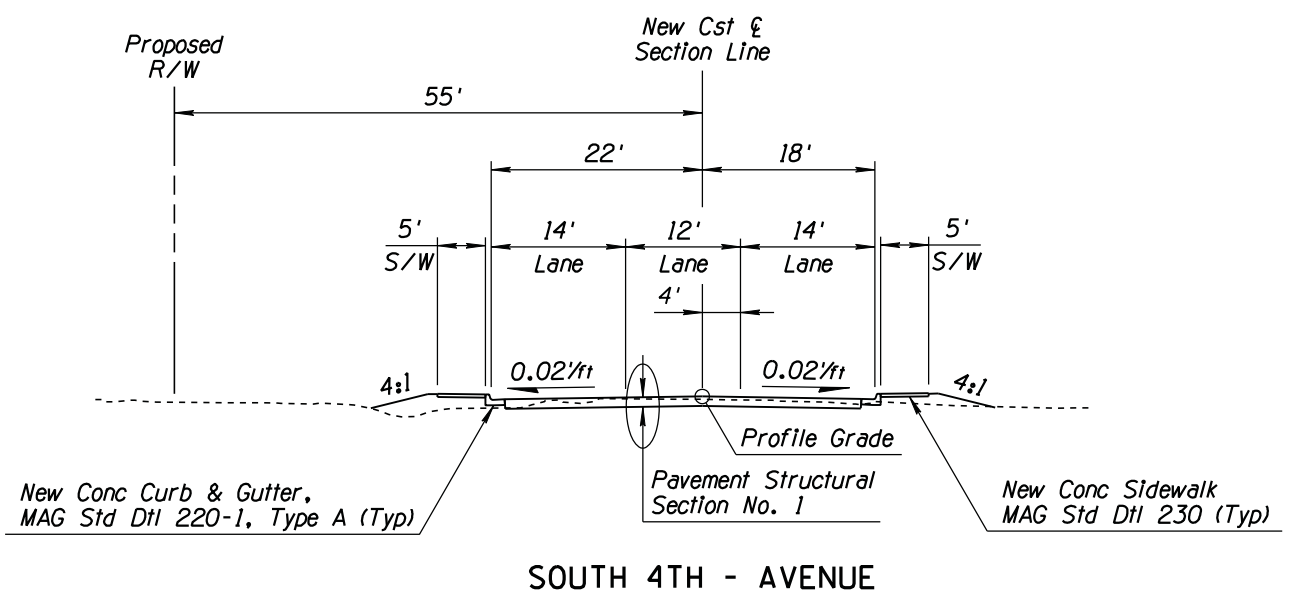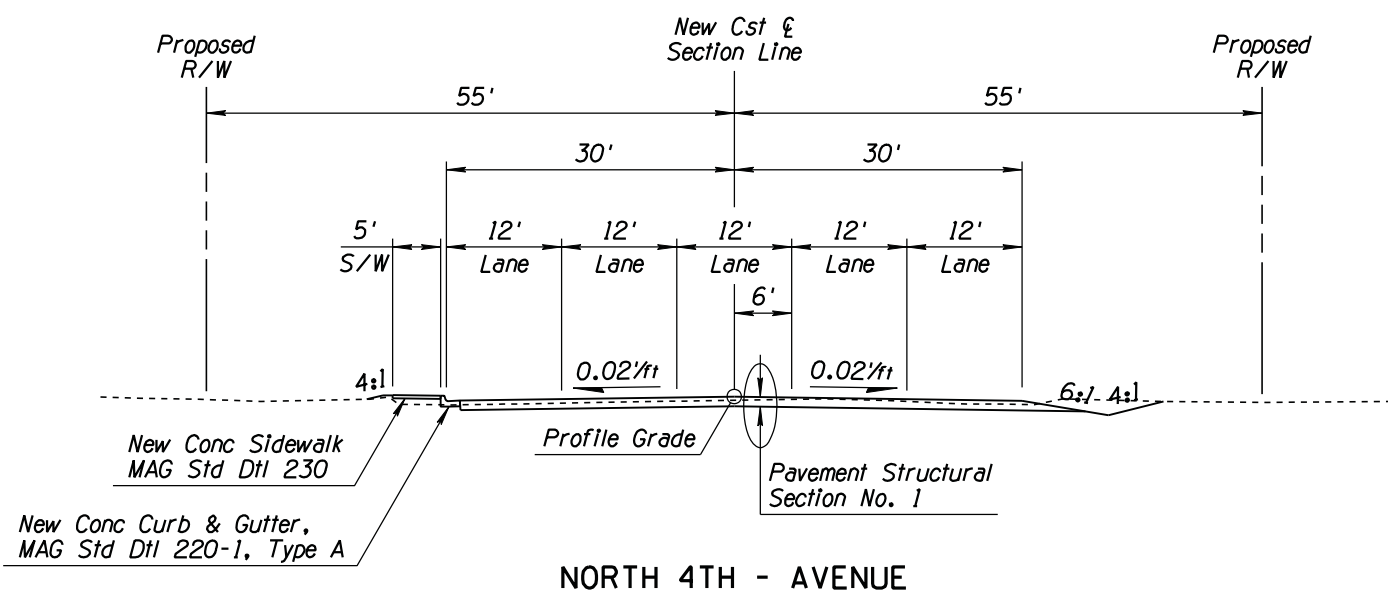


DATE - LOCATION - REVISIONS - FINISHED PLANS - SURVEY NO.


DESIGN	PNB	DATE	8/14	ARIZONA DEPARTMENT OF TRANSPORTATION INTERMODAL TRANSPORTATION DIVISION ROADWAY DESIGN SERVICES	PRELIMINARY STAGE II Review NOT FOR CONSTRUCTION OR RECORDING
DRAWN	JBC	DATE	8/14		
CHECKED	BDO	DATE	8/14		
JACOBS				TYPICAL SECTIONS	
LOCATION				JUAN SANCHEZ BLVD (US95 TO AVE E)	
TRACS NO. SZ018 03D				SHEET G-2.5	
				OF	

F.H.W.A. REGION	STATE	PROJECT NO.	SHEET NO.	TOTAL SHEETS	AS BUILT
9	ARIZ.	SLS-0(203)A	9	82	

000 YU

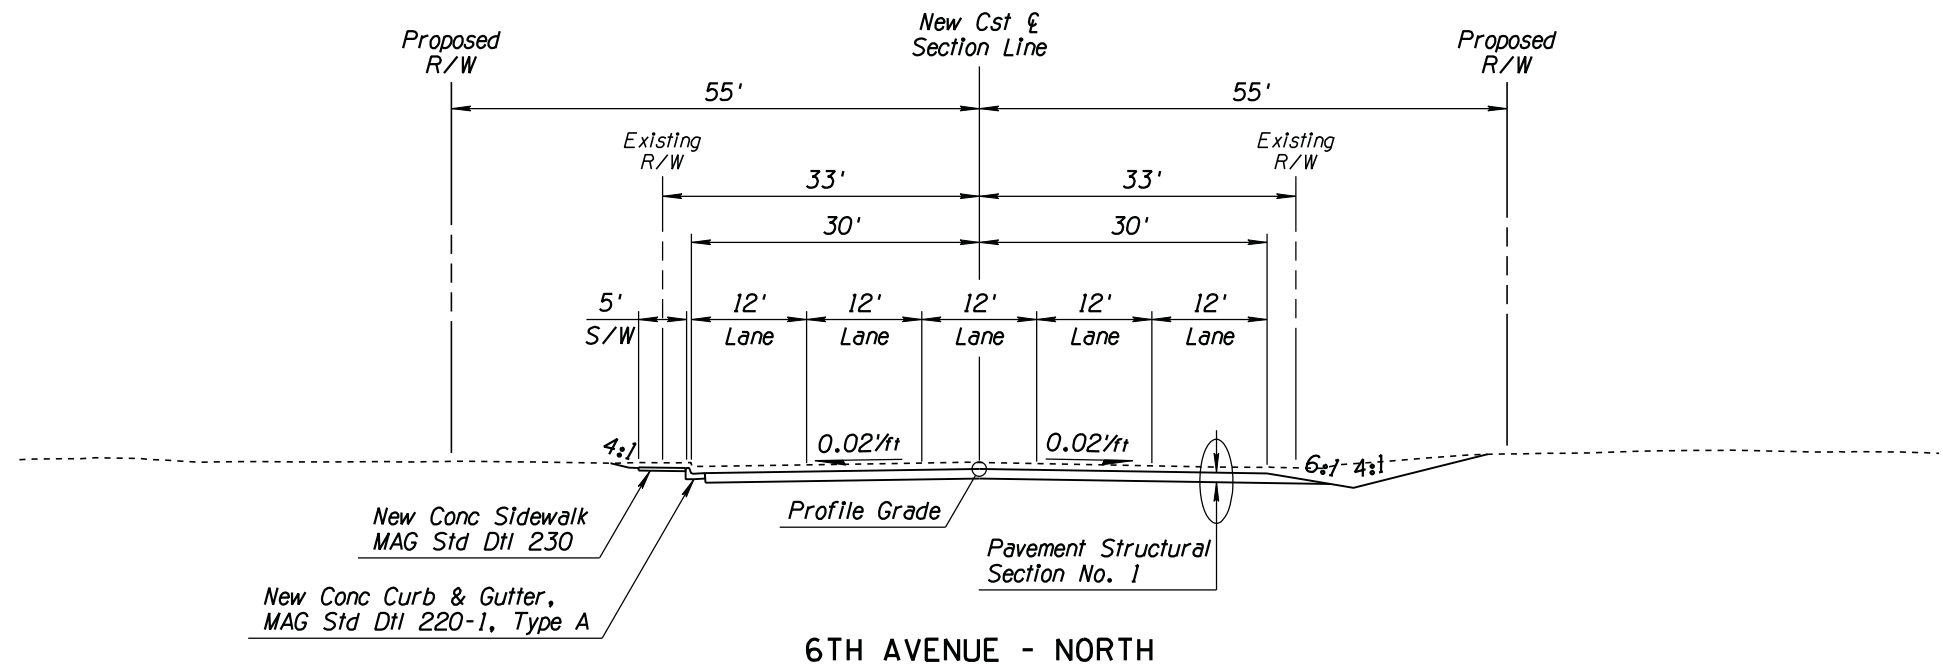

6TH AVENUE - NORTH

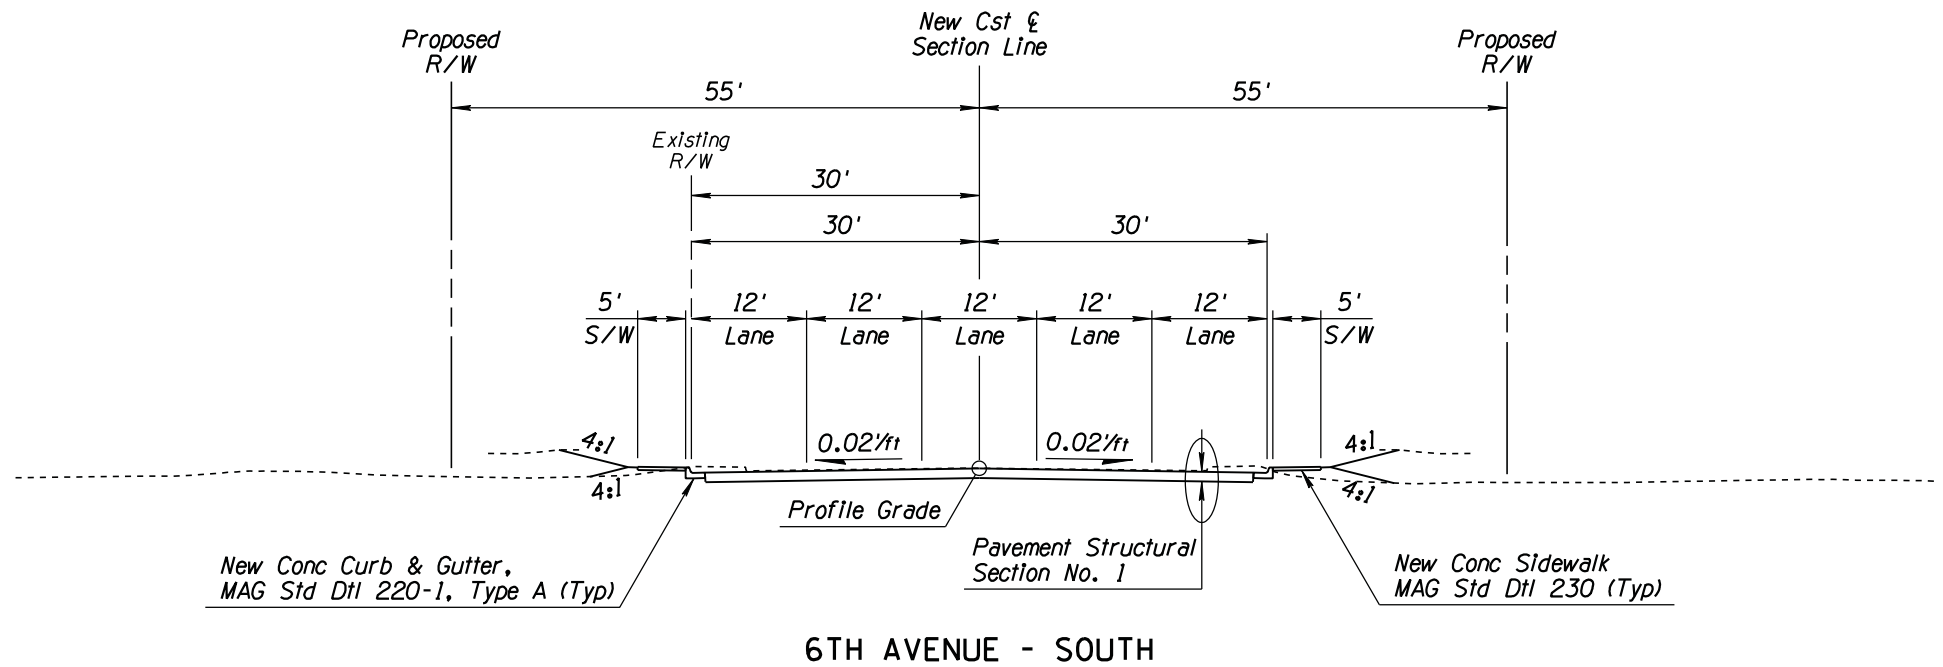



6TH AVENUE - SOUTH

DATE - LOCATION - REVISIONS - FINISHED PLANS - SURVEY NO.

DESIGN	PNB	DATE	8/14	ARIZONA DEPARTMENT OF TRANSPORTATION INTERMODAL TRANSPORTATION DIVISION ROADWAY DESIGN SERVICES	PRELIMINARY STAGE II Review NOT FOR CONSTRUCTION OR RECORDING
DRAWN	JBC	DATE	8/14		
CHECKED	BDO	DATE	8/14		
JACOBS				TYPICAL SECTIONS	
LOCATION				JUAN SANCHEZ BLVD (US95 TO AVE E)	
TRACS NO. SZ018 03D				SHEET G-2.6	
				OF	

F.H.W.A. REGION	STATE	PROJECT NO.	SHEET NO.	TOTAL SHEETS	AS BUILT
9	ARIZ.	SLS-0(203)A	10	82	

000 YU

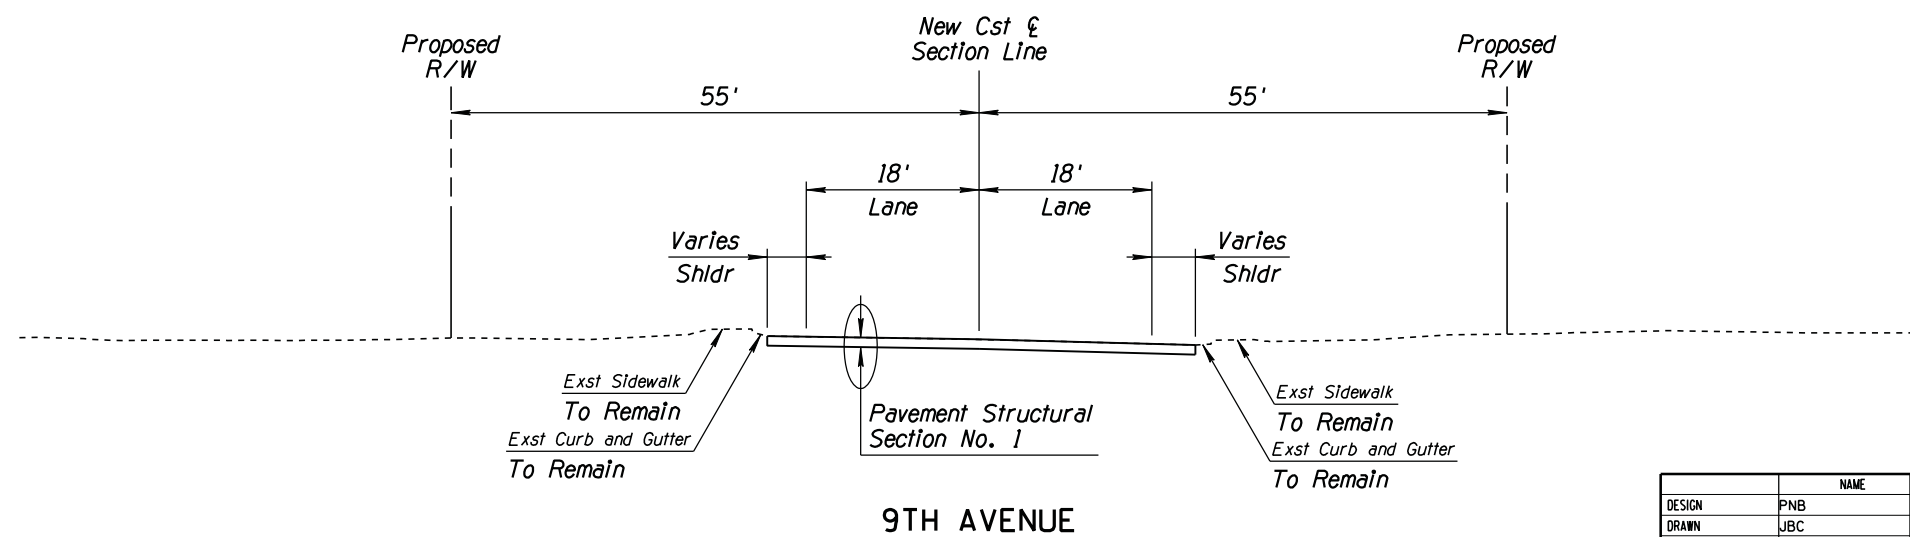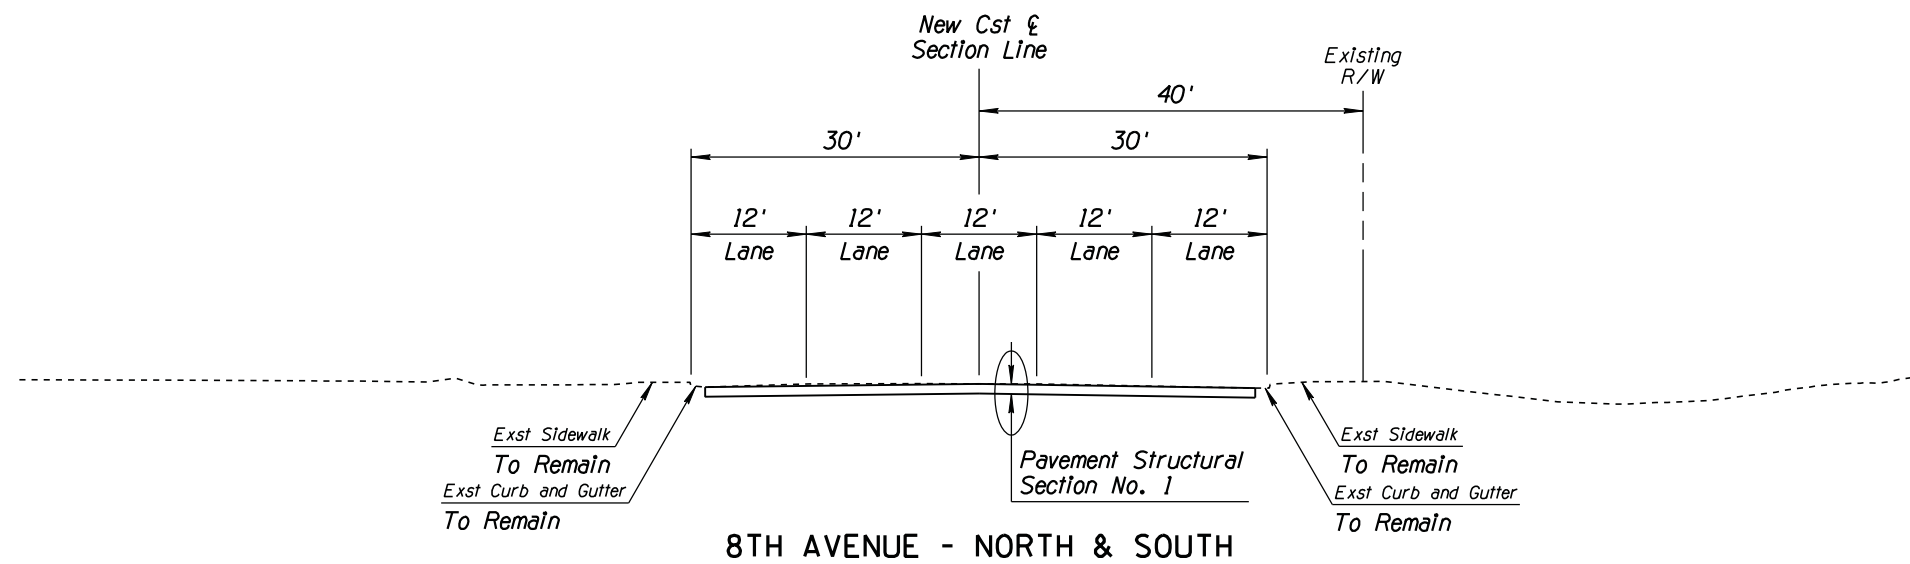




DESIGN	PNB	DATE	8/14	ARIZONA DEPARTMENT OF TRANSPORTATION INTERMODAL TRANSPORTATION DIVISION ROADWAY DESIGN SERVICES	PRELIMINARY STAGE II Review NOT FOR CONSTRUCTION OR RECORDING
DRAWN	JBC	DATE	8/14		
CHECKED	BDO	DATE	8/14		
JACOBS			TYPICAL SECTIONS		
LOCATION JUAN SANCHEZ BLVD (US95 TO AVE E)					SHEET G-2.7
TRACS NO. SZ018 03D					OF

SURVEY NO. FINISHED PLANS REVISIONS LOCATION DATE SURVEY NO. FINISHED PLANS REVISIONS LOCATION DATE SURVEY NO. FINISHED PLANS REVISIONS LOCATION DATE

F.H.W.A. REGION	STATE	PROJECT NO.	SHEET NO.	TOTAL SHEETS	AS BUILT
9	ARIZ.	SLS-0(203)A	11	82	

000 YU



REVISIONS- LOCATION- DATE-
 FINISHED PLANS- SURVEY NO. DATE-
 REVISIONS- LOCATION- DATE-
 FINISHED PLANS- SURVEY NO. DATE-

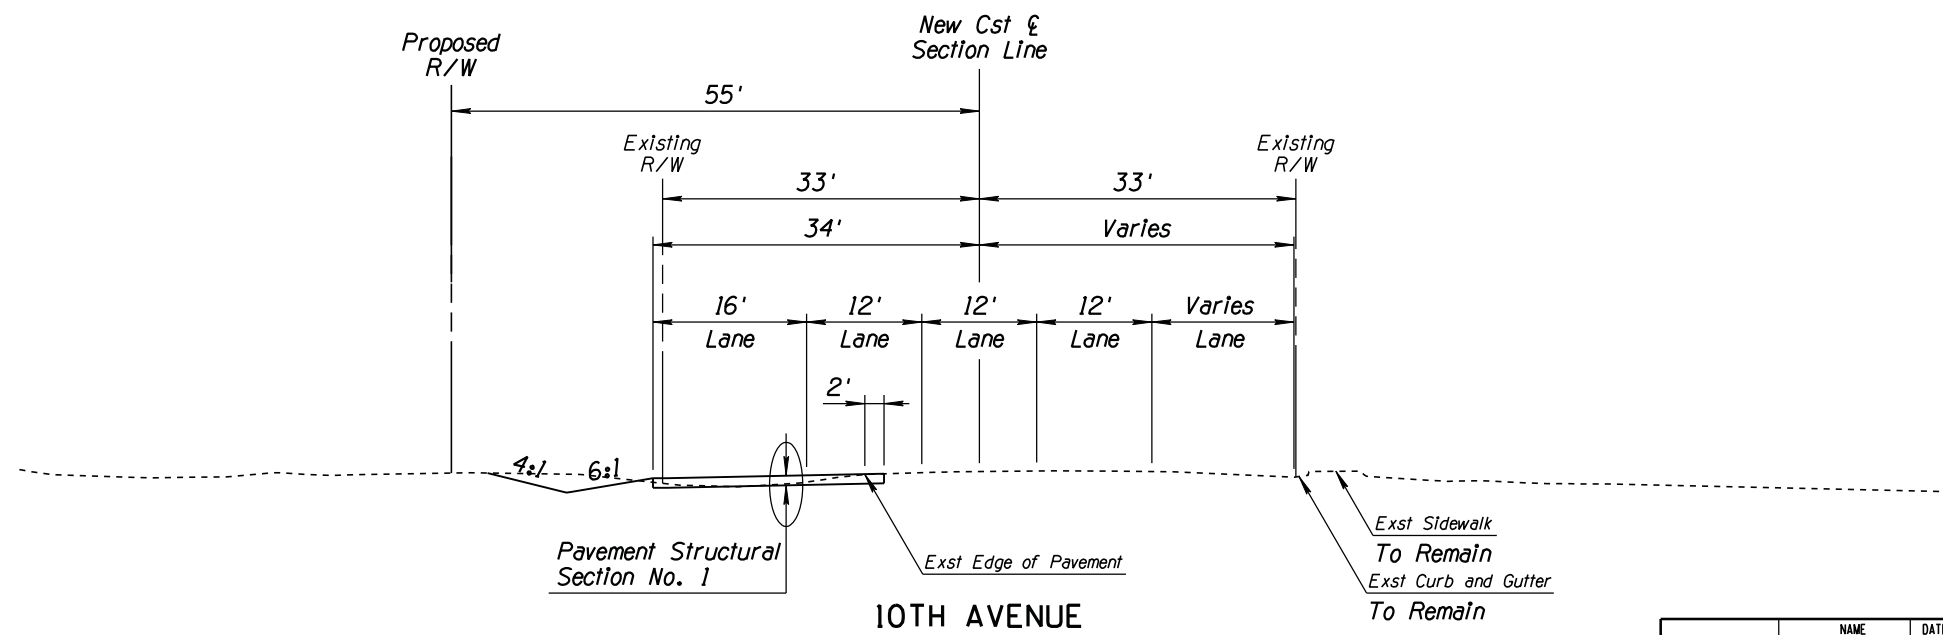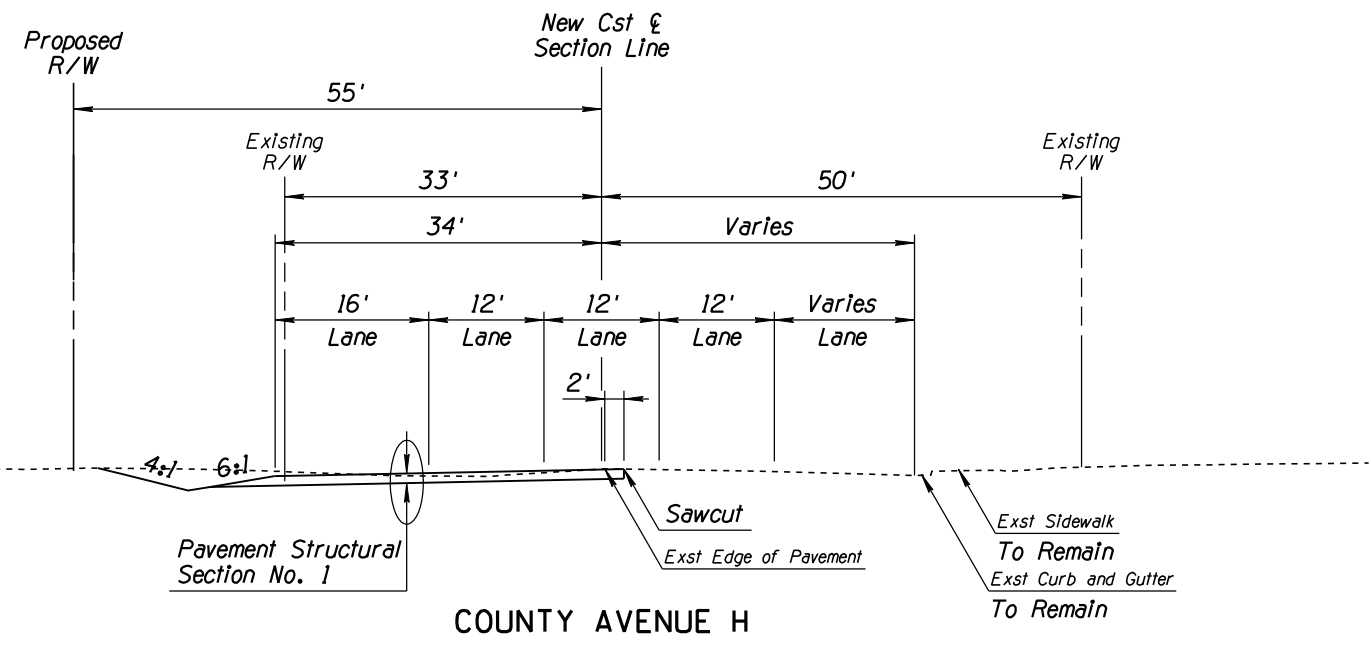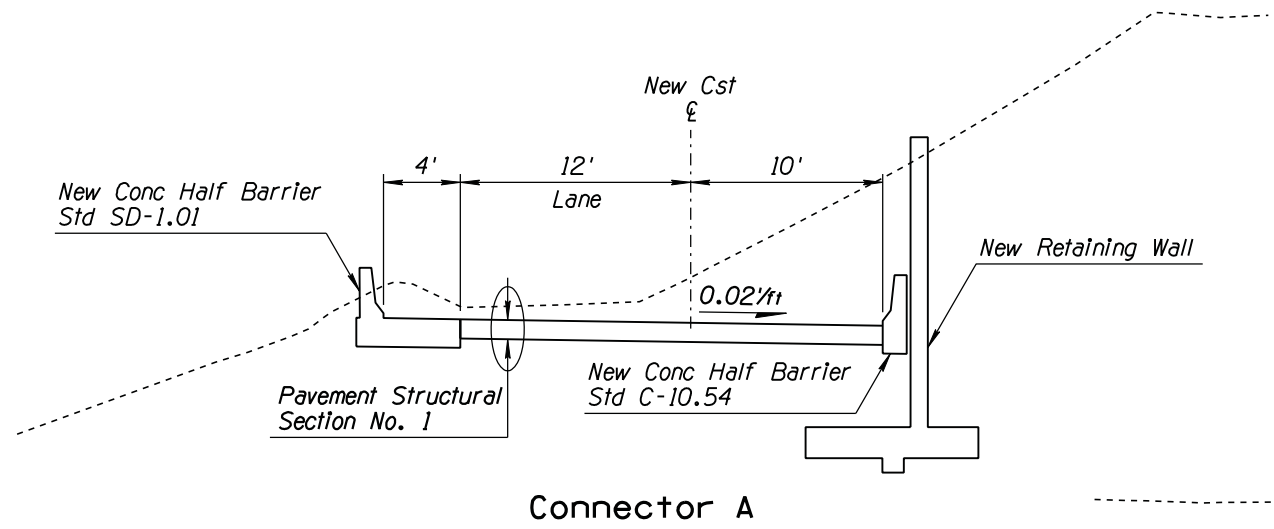

DESIGN	PNB	DATE	8/14	ARIZONA DEPARTMENT OF TRANSPORTATION INTERMODAL TRANSPORTATION DIVISION ROADWAY DESIGN SERVICES	PRELIMINARY STAGE II Review NOT FOR CONSTRUCTION OR RECORDING
DRAWN	JBC	DATE	8/14		
CHECKED	BDO	DATE	8/14		
JACOBS			TYPICAL SECTIONS		
LOCATION: JUAN SANCHEZ BLVD (US95 TO AVE E)					SHEET G-2.8
TRACS NO. SZ018 03D					OF

F.H.W.A. REGION	STATE	PROJECT NO.	SHEET NO.	TOTAL SHEETS	AS BUILT
9	ARIZ.	SLS-0(203)A	12	82	

000 YU

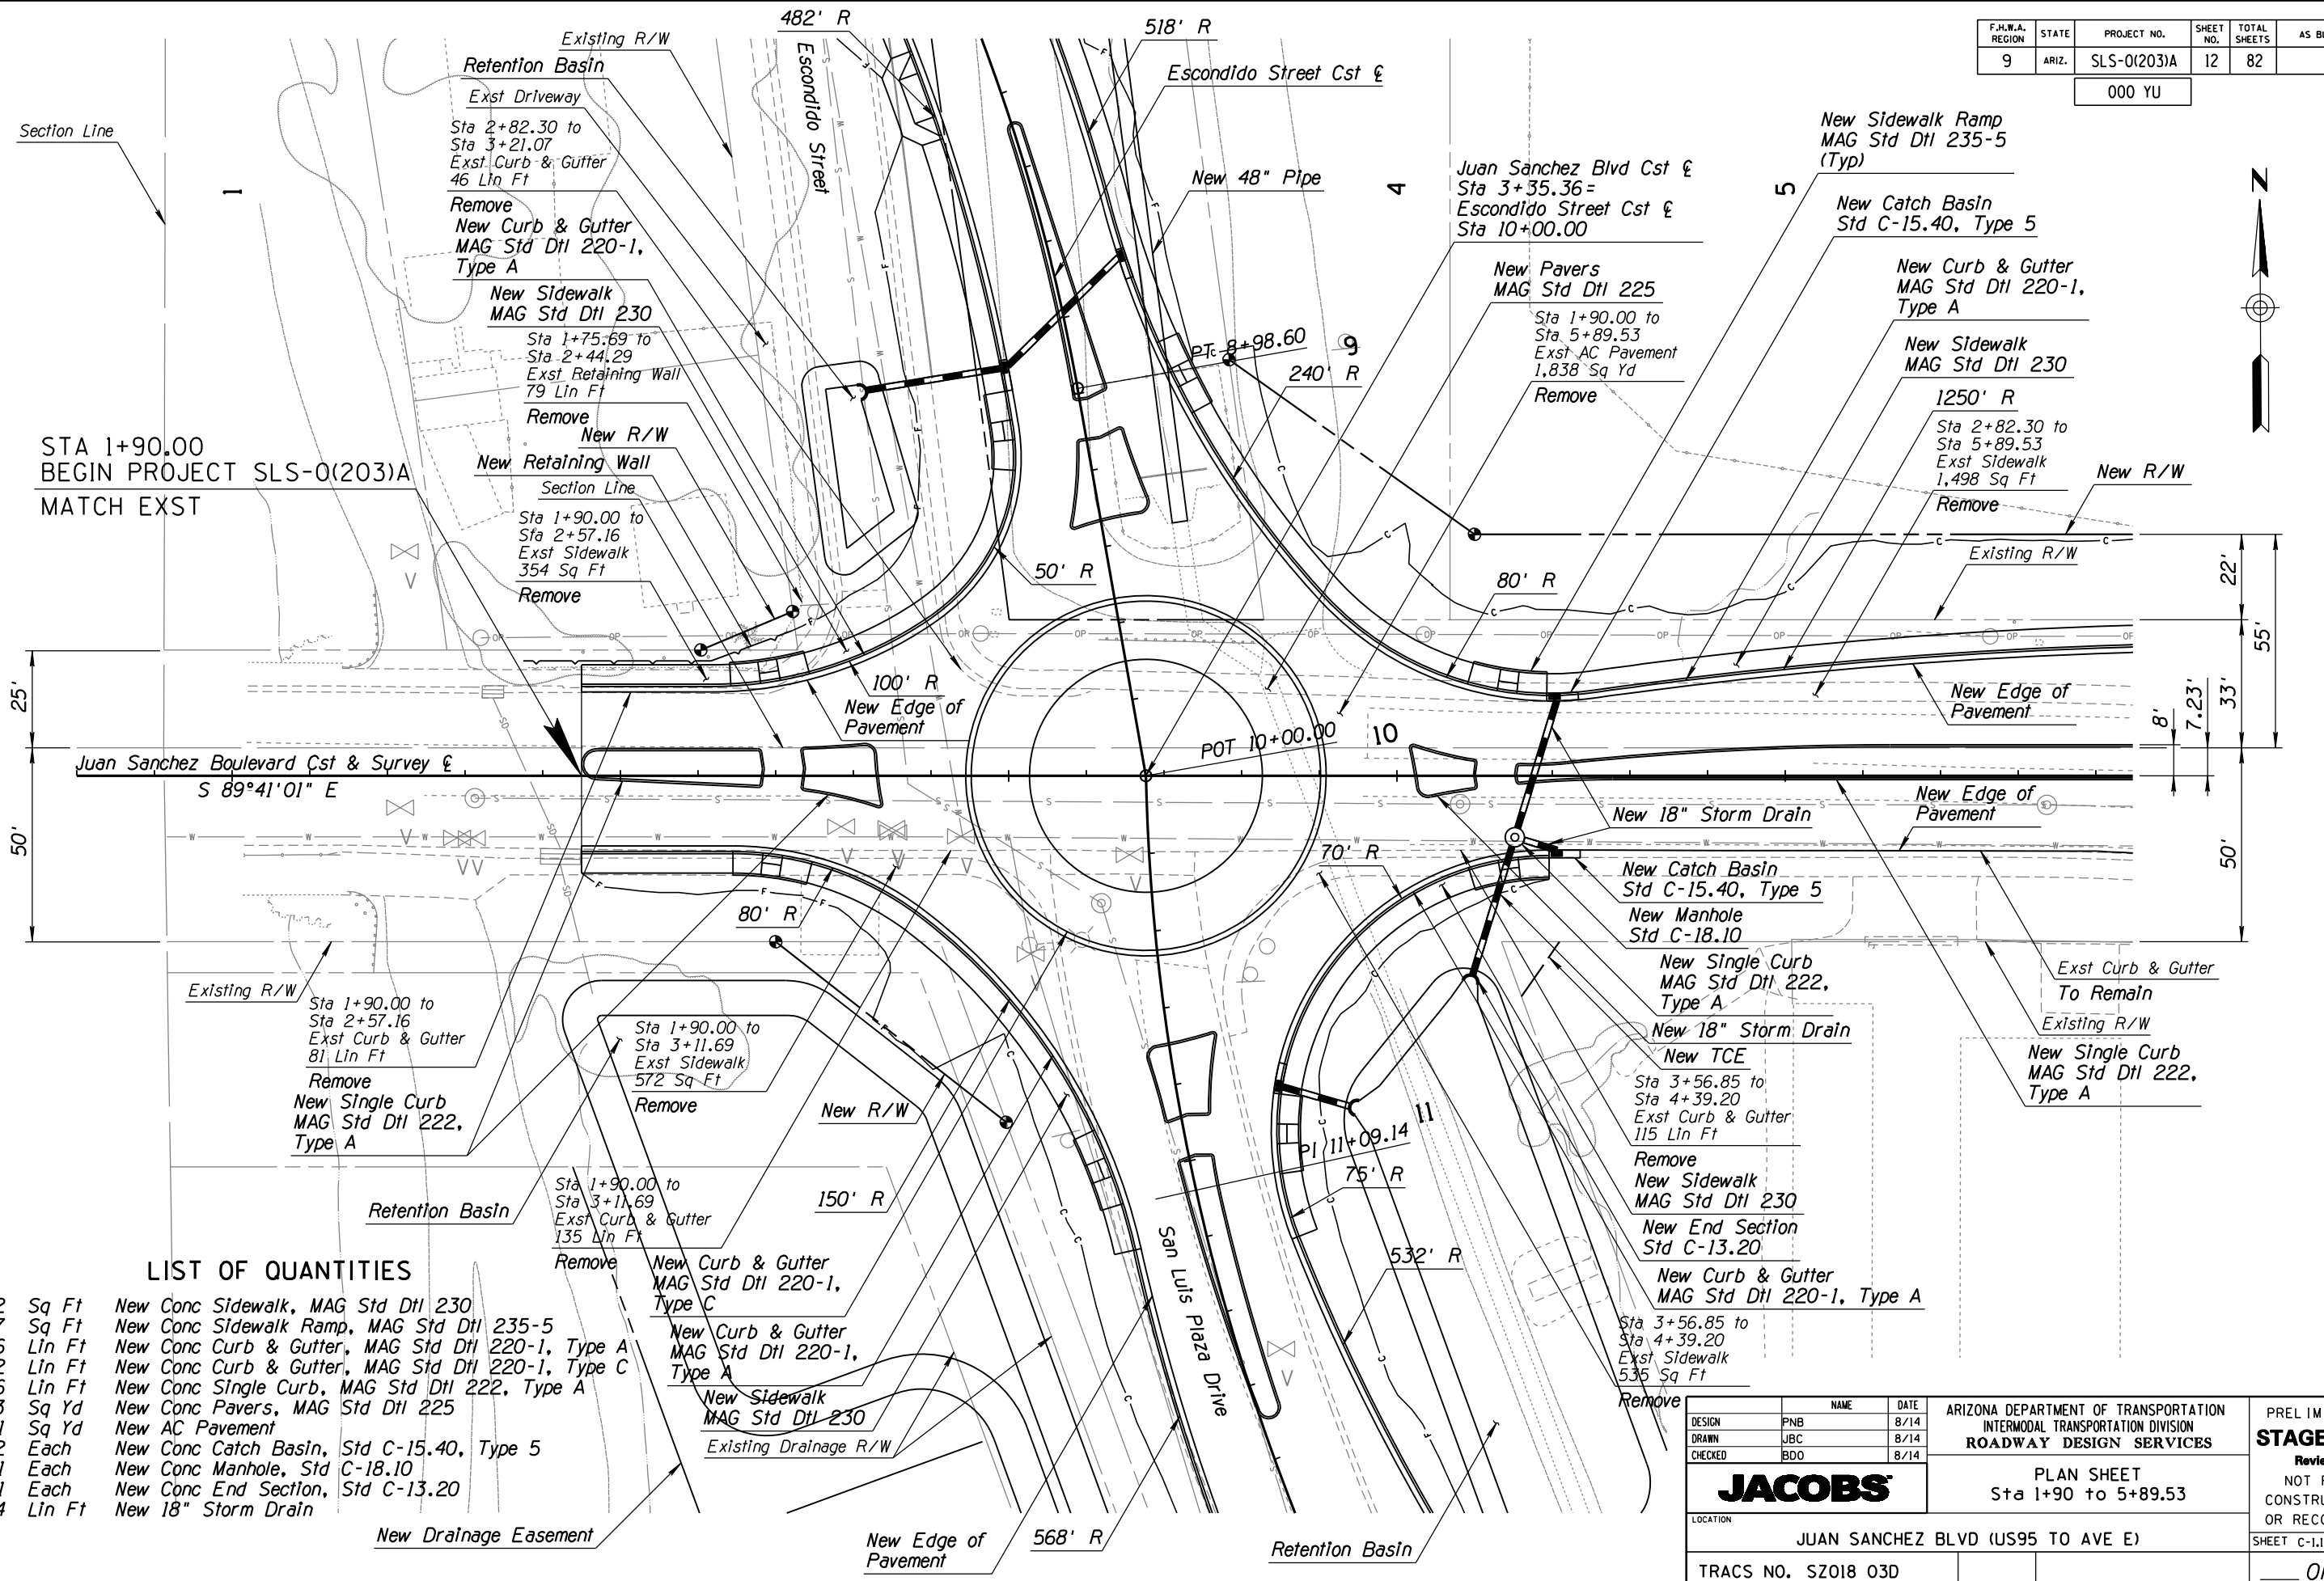 

STA 1+90.00
BEGIN PROJECT SLS-0(203)A
MATCH EXST


LIST OF QUANTITIES

3,072	Sq Ft	New Conc Sidewalk, MAG Std Dtl 230
437	Sq Ft	New Conc Sidewalk Ramp, MAG Std Dtl 235-5
756	Lin Ft	New Conc Curb & Gutter, MAG Std Dtl 220-1, Type A
292	Lin Ft	New Conc Curb & Gutter, MAG Std Dtl 220-1, Type C
596	Lin Ft	New Conc Single Curb, MAG Std Dtl 222, Type A
393	Sq Yd	New Conc Pavers, MAG Std Dtl 225
2,251	Sq Yd	New AC Pavement
2	Each	New Conc Catch Basin, Std C-15.40, Type 5
1	Each	New Conc Manhole, Std C-18.10
1	Each	New Conc End Section, Std C-13.20
84	Lin Ft	New 18" Storm Drain

DESIGN	PNB	DATE	8/14	ARIZONA DEPARTMENT OF TRANSPORTATION INTERMODAL TRANSPORTATION DIVISION ROADWAY DESIGN SERVICES	PRELIMINARY STAGE II Review NOT FOR CONSTRUCTION OR RECORDING
DRAWN	JBC	DATE	8/14		
CHECKED	BDO	DATE	8/14		
JACOBS				PLAN SHEET Sta 1+90 to 5+89.53	
LOCATION				JUAN SANCHEZ BLVD (US95 TO AVE E)	
TRACS NO.				SZ018 03D	
				SHEET C-11	
				OF	

F.H.W.A. REGION	STATE	PROJECT NO.	SHEET NO.	TOTAL SHEETS	AS BUILT
9	ARIZ.	SLS-0(203)A	14	82	

000 YU

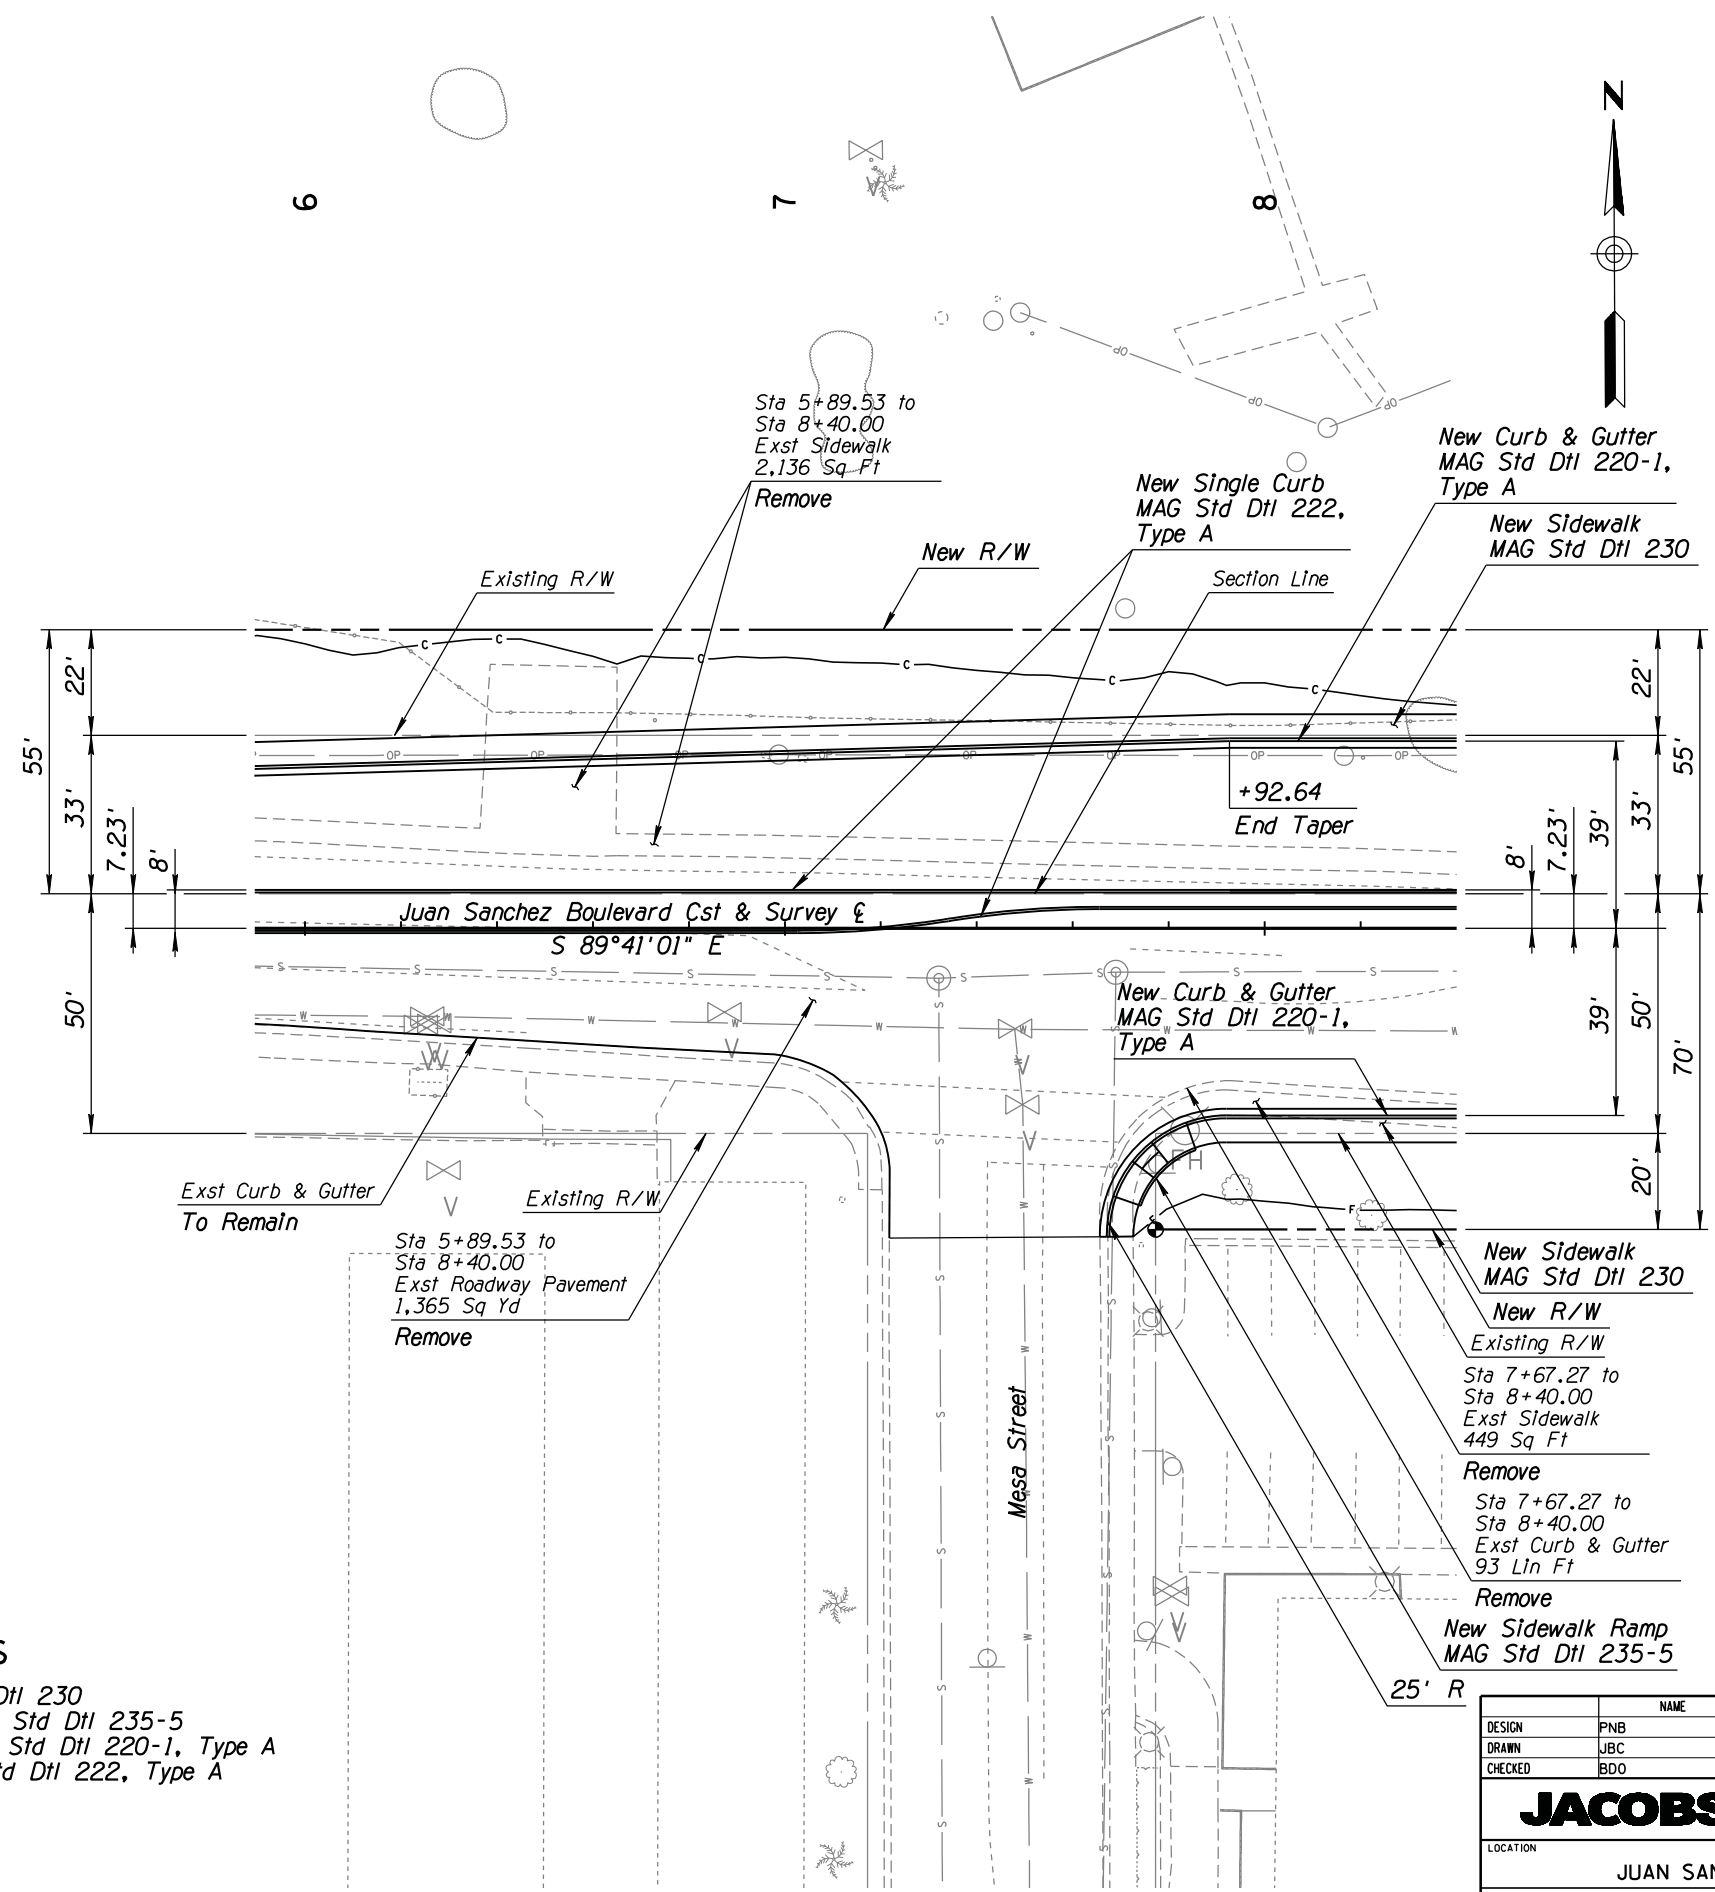

LIST OF QUANTITIES

1,569	Sq Ft	New Conc Sidewalk, MAG Std Dtl 230
106	Sq Ft	New Conc Sidewalk Ramp, MAG Std Dtl 235-5
339	Lin Ft	New Conc Curb & Gutter, MAG Std Dtl 220-1, Type A
502	Lin Ft	New Conc Single Curb, MAG Std Dtl 222, Type A
1,795	Sq Yd	New AC Pavement

DESIGN	NAME	DATE
PNB		8/14
JBC		8/14
BDO		8/14

ARIZONA DEPARTMENT OF TRANSPORTATION
INTERMODAL TRANSPORTATION DIVISION
ROADWAY DESIGN SERVICES

PRELIMINARY
STAGE II
Review
NOT FOR
CONSTRUCTION
OR RECORDING



PLAN SHEET
Sta 5+89.53 to 8+40

LOCATION: JUAN SANCHEZ BLVD (US95 TO AVE E) SHEET C-1.3




TRACS NO. SZ018 03D

OF

SURVEY NO. FINISHED PLANS. REVISIONS. LOCATION. DATE. FINISHED PLANS. REVISIONS. LOCATION. DATE. SURVEY NO.

F.H.W.A. REGION	STATE	PROJECT NO.	SHEET NO.	TOTAL SHEETS	AS BUILT
9	ARIZ.	SLS-0(203)A	15	82	

000 YU

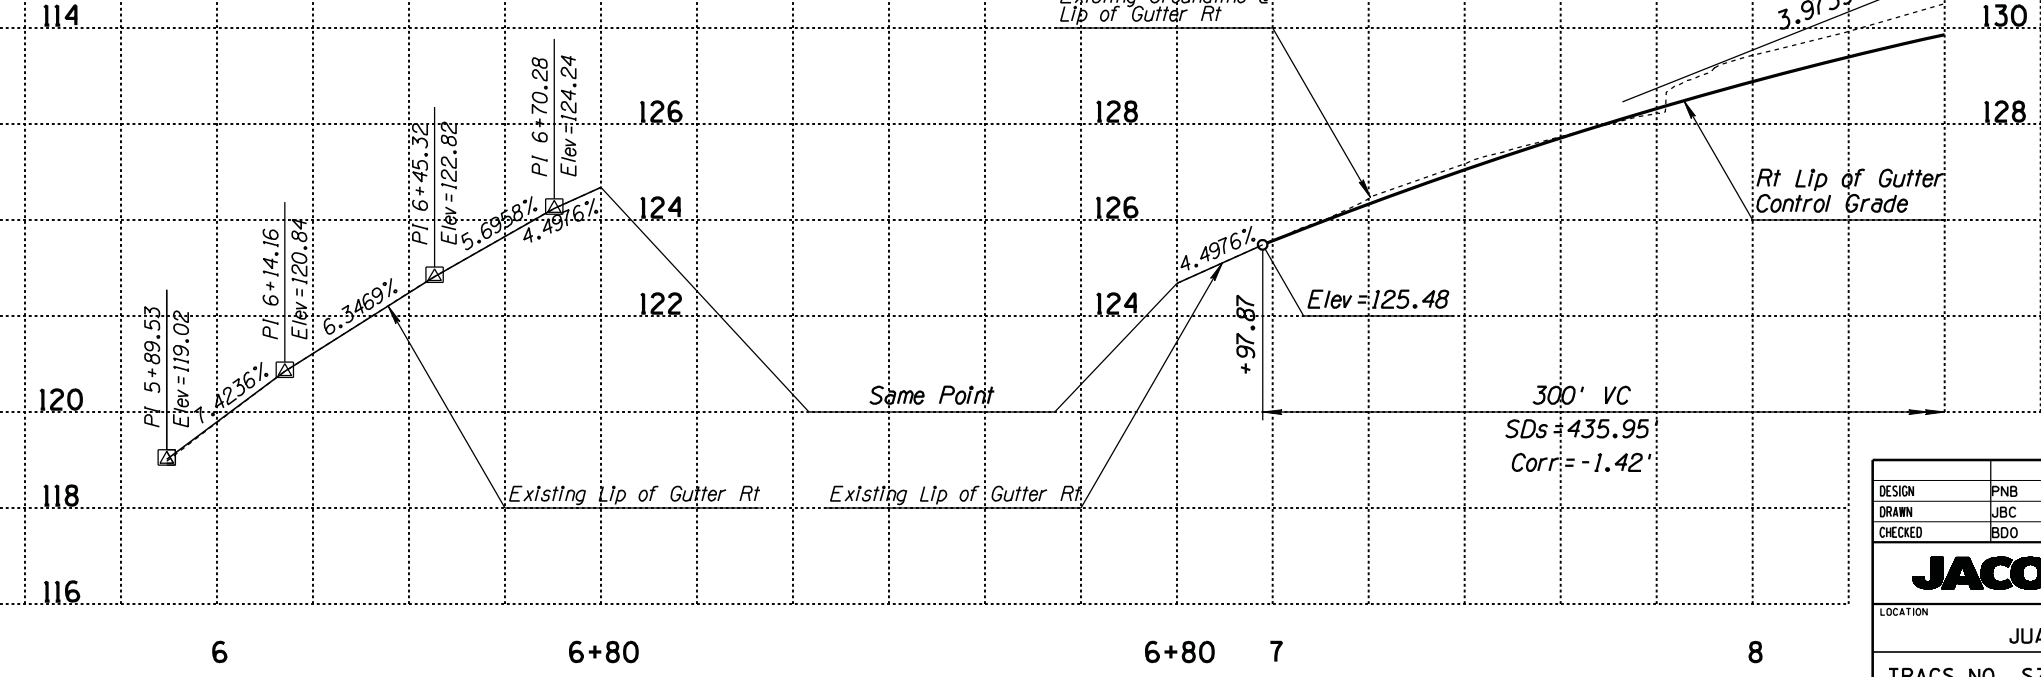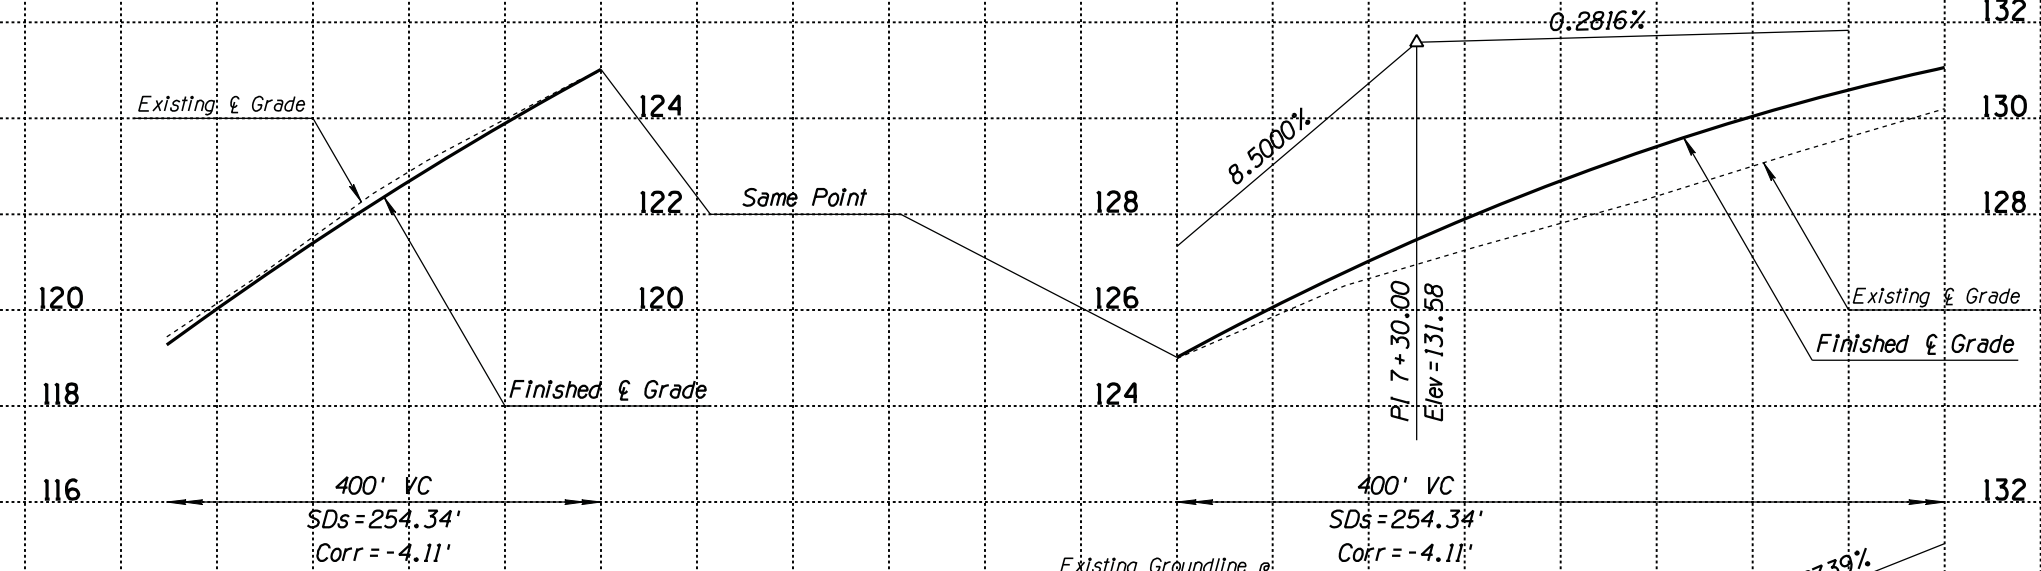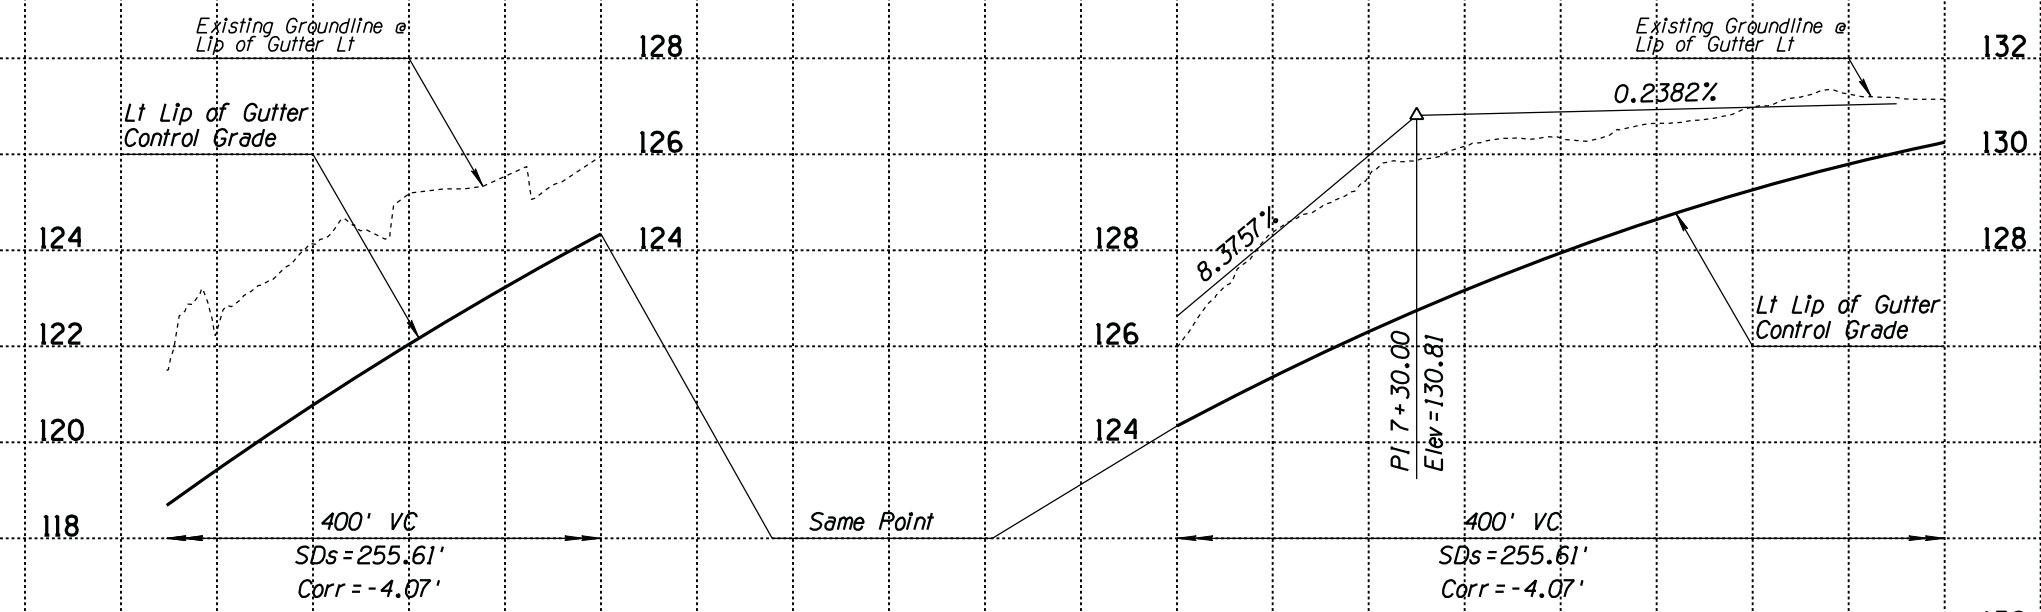


DESIGN	PNB	DATE	8/14	ARIZONA DEPARTMENT OF TRANSPORTATION INTERMODAL TRANSPORTATION DIVISION ROADWAY DESIGN SERVICES	PRELIMINARY STAGE II Review NOT FOR CONSTRUCTION OR RECORDING
DRAWN	JBC	DATE	8/14		
CHECKED	BDO	DATE	8/14		
JACOBS				PROFILE SHEET Sta 5+89.53 to 8+40	
LOCATION				JUAN SANCHEZ BLVD (US95 TO AVE E)	
TRACS NO.				SZ018 03D	
				SHEET C-1.4 OF	

DATE: LOCATION: REVISIONS: FINISHED PLANS: SURVEY NO. DATE: LOCATION: REVISIONS: FINISHED PLANS: SURVEY NO.

LIST OF QUANTITIES

F.H.W.A. REGION	STATE	PROJECT NO.	SHEET NO.	TOTAL SHEETS	AS BUILT
9	ARIZ.	SLS-0(203)A	16	82	

000 YU

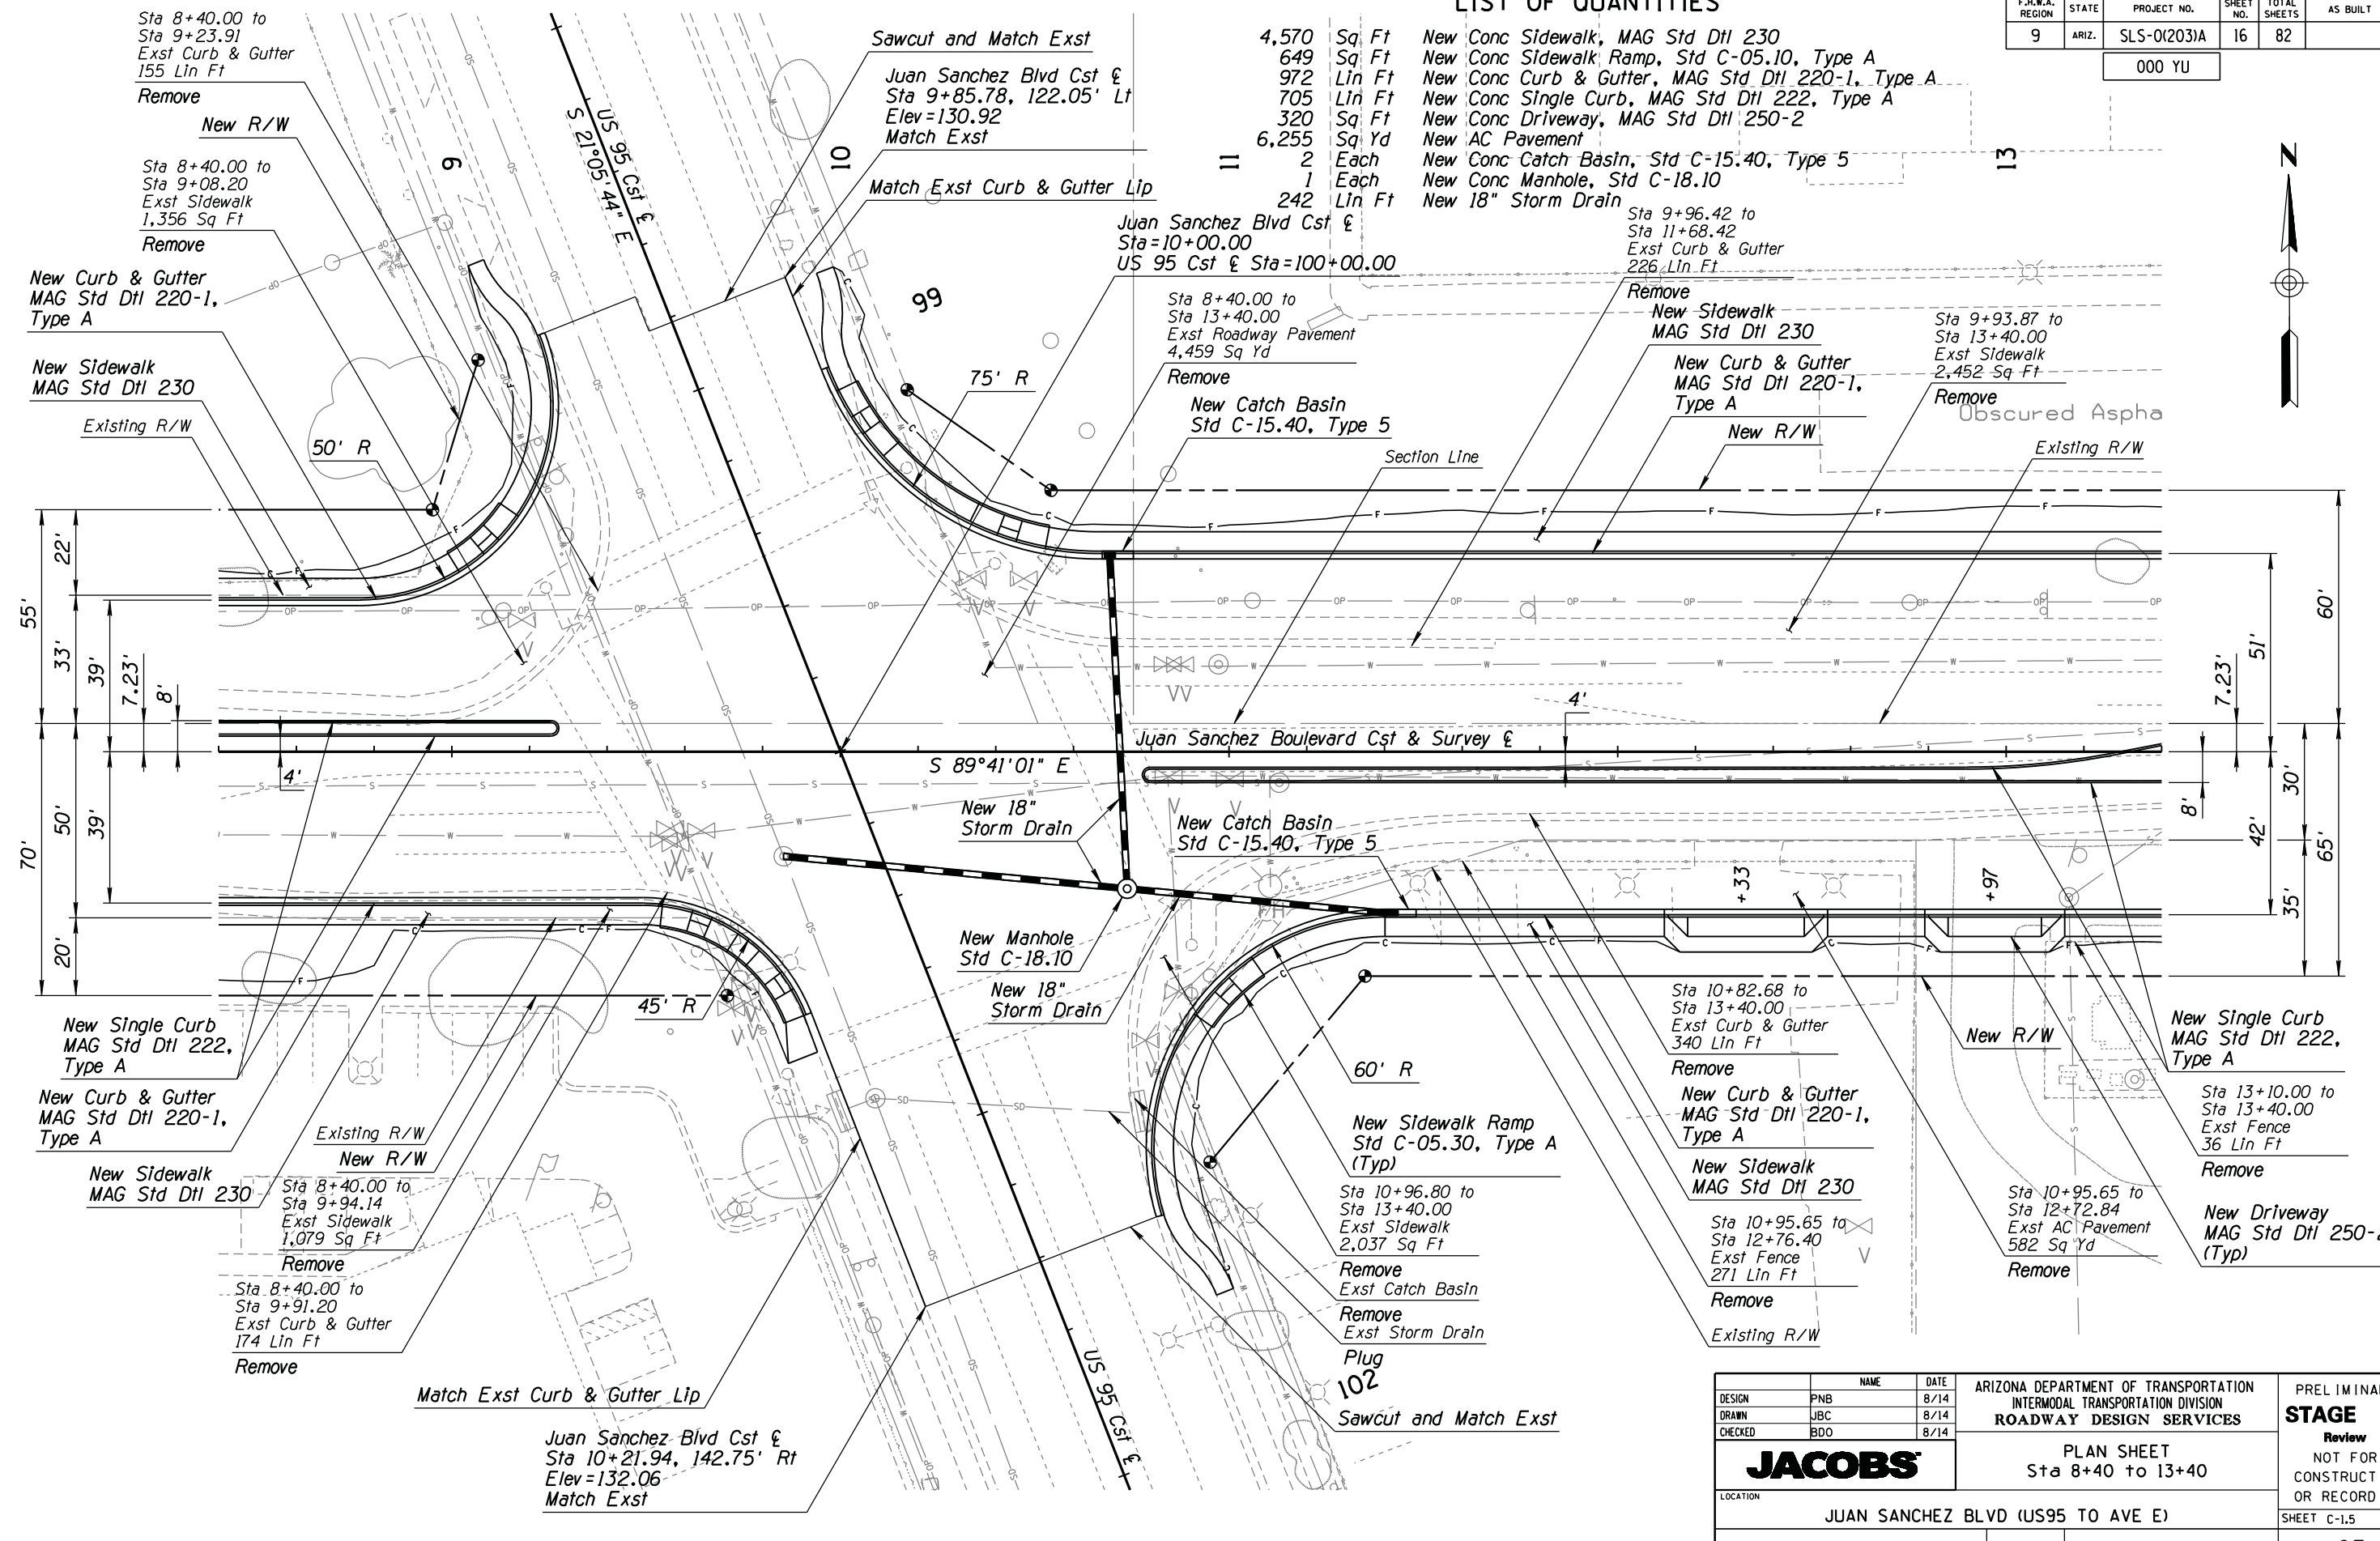

Sta 8+40.00 to Sta 9+23.91
Exst Curb & Gutter
155 Lin Ft
Remove

New R/W

Sta 8+40.00 to Sta 9+08.20
Exst Sidewalk
1,356 Sq Ft
Remove

New Curb & Gutter
MAG Std Dtl 220-1,
Type A

New Sidewalk
MAG Std Dtl 230

Existing R/W

50' R

22'
33'
39'
7.23'
8'

4'

55'

70'

20'

New Single Curb
MAG Std Dtl 222,
Type A

New Curb & Gutter
MAG Std Dtl 220-1,
Type A

Existing R/W

New R/W

New Sidewalk
MAG Std Dtl 230

Sta 8+40.00 to Sta 9+94.14
Exst Sidewalk
1,079 Sq Ft

Remove

Sta 8+40.00 to Sta 9+91.20
Exst Curb & Gutter
174 Lin Ft
Remove

Match Exst Curb & Gutter Lip

Juan Sanchez Blvd Cst & Sta 10+21.94, 142.75' Rt
Elev=132.06
Match Exst

Sawcut and Match Exst

Juan Sanchez Blvd Cst & Sta 9+85.78, 122.05' Lt
Elev=130.92
Match Exst

Match Exst Curb & Gutter Lip

Juan Sanchez Blvd Cst & Sta=10+00.00
US 95 Cst & Sta=100+00.00

Sta 8+40.00 to Sta 13+40.00
Exst Roadway Pavement
4,459 Sq Yd
Remove

New Catch Basin
Std C-15.40, Type 5

75' R

Section Line

Juan Sanchez Boulevard Cst & Survey &

S 89°41'01" E

New 18" Storm Drain

New Catch Basin
Std C-15.40, Type 5

New Manhole
Std C-18.10

New 18" Storm Drain

45' R

US 95 Cst & Sta

60' R

New Sidewalk Ramp
Std C-05.30, Type A
(Typ)

Sta 10+96.80 to Sta 13+40.00
Exst Sidewalk
2,037 Sq Ft

Remove
Exst Catch Basin

Remove
Exst Storm Drain

Plug
102

Sawcut and Match Exst

4,570 Sq Ft New Conc Sidewalk, MAG Std Dtl 230

649 Sq Ft New Conc Sidewalk Ramp, Std C-05.10, Type A

972 Lin Ft New Conc Curb & Gutter, MAG Std Dtl 220-1, Type A

705 Lin Ft New Conc Single Curb, MAG Std Dtl 222, Type A

320 Sq Ft New Conc Driveway, MAG Std Dtl 250-2

6,255 Sq Yd New AC Pavement

2 Each New Conc Catch Basin, Std C-15.40, Type 5

1 Each New Conc Manhole, Std C-18.10

242 Lin Ft New 18" Storm Drain

Sta 9+96.42 to Sta 11+68.42
Exst Curb & Gutter
226 Lin Ft
Remove

New Sidewalk
MAG Std Dtl 230

Sta 9+93.87 to Sta 13+40.00
Exst Sidewalk
2,452 Sq Ft
Remove

Obscured Aspha

New R/W

Existing R/W

60'

7.23'

51'

8'

30'

42'

65'

35'

Sta 10+82.68 to Sta 13+40.00
Exst Curb & Gutter
340 Lin Ft
Remove

New Curb & Gutter
MAG Std Dtl 220-1,
Type A

New Sidewalk
MAG Std Dtl 230

Sta 10+95.65 to Sta 12+72.84
Exst AC Pavement
582 Sq Yd
Remove


Existing R/W

New R/W

New Single Curb
MAG Std Dtl 222,
Type A

Sta 13+10.00 to Sta 13+40.00
Exst Fence
36 Lin Ft
Remove

New Driveway
MAG Std Dtl 250-2
(Typ)

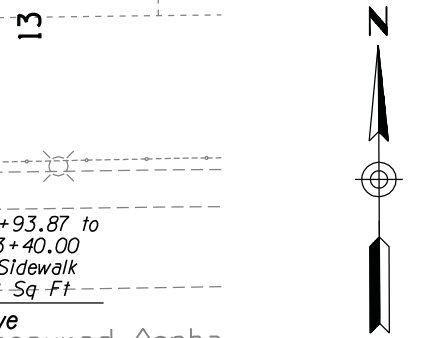

DATE: _____

LOCATION: _____

REVISIONS: _____

FINISHED PLANS: _____

SURVEY NO.: _____

DATE: _____

LOCATION: _____

REVISIONS: _____


FINISHED PLANS: _____

SURVEY NO.: _____

DESIGN	NAME	DATE	ARIZONA DEPARTMENT OF TRANSPORTATION INTERMODAL TRANSPORTATION DIVISION ROADWAY DESIGN SERVICES	PRELIMINARY STAGE II Review NOT FOR CONSTRUCTION OR RECORDING
DESIGN	PNB	8/14		
DRAWN	JBC	8/14		
CHECKED	BDO	8/14	PLAN SHEET Sta 8+40 to 13+40	SHEET C-1.5
LOCATION: JUAN SANCHEZ BLVD (US95 TO AVE E)			TRACS NO. SZ018 03D	

F.H.W.A. REGION	STATE	PROJECT NO.	SHEET NO.	TOTAL SHEETS	AS BUILT
9	ARIZ.	SLS-0(203)A	17	82	



000 YU

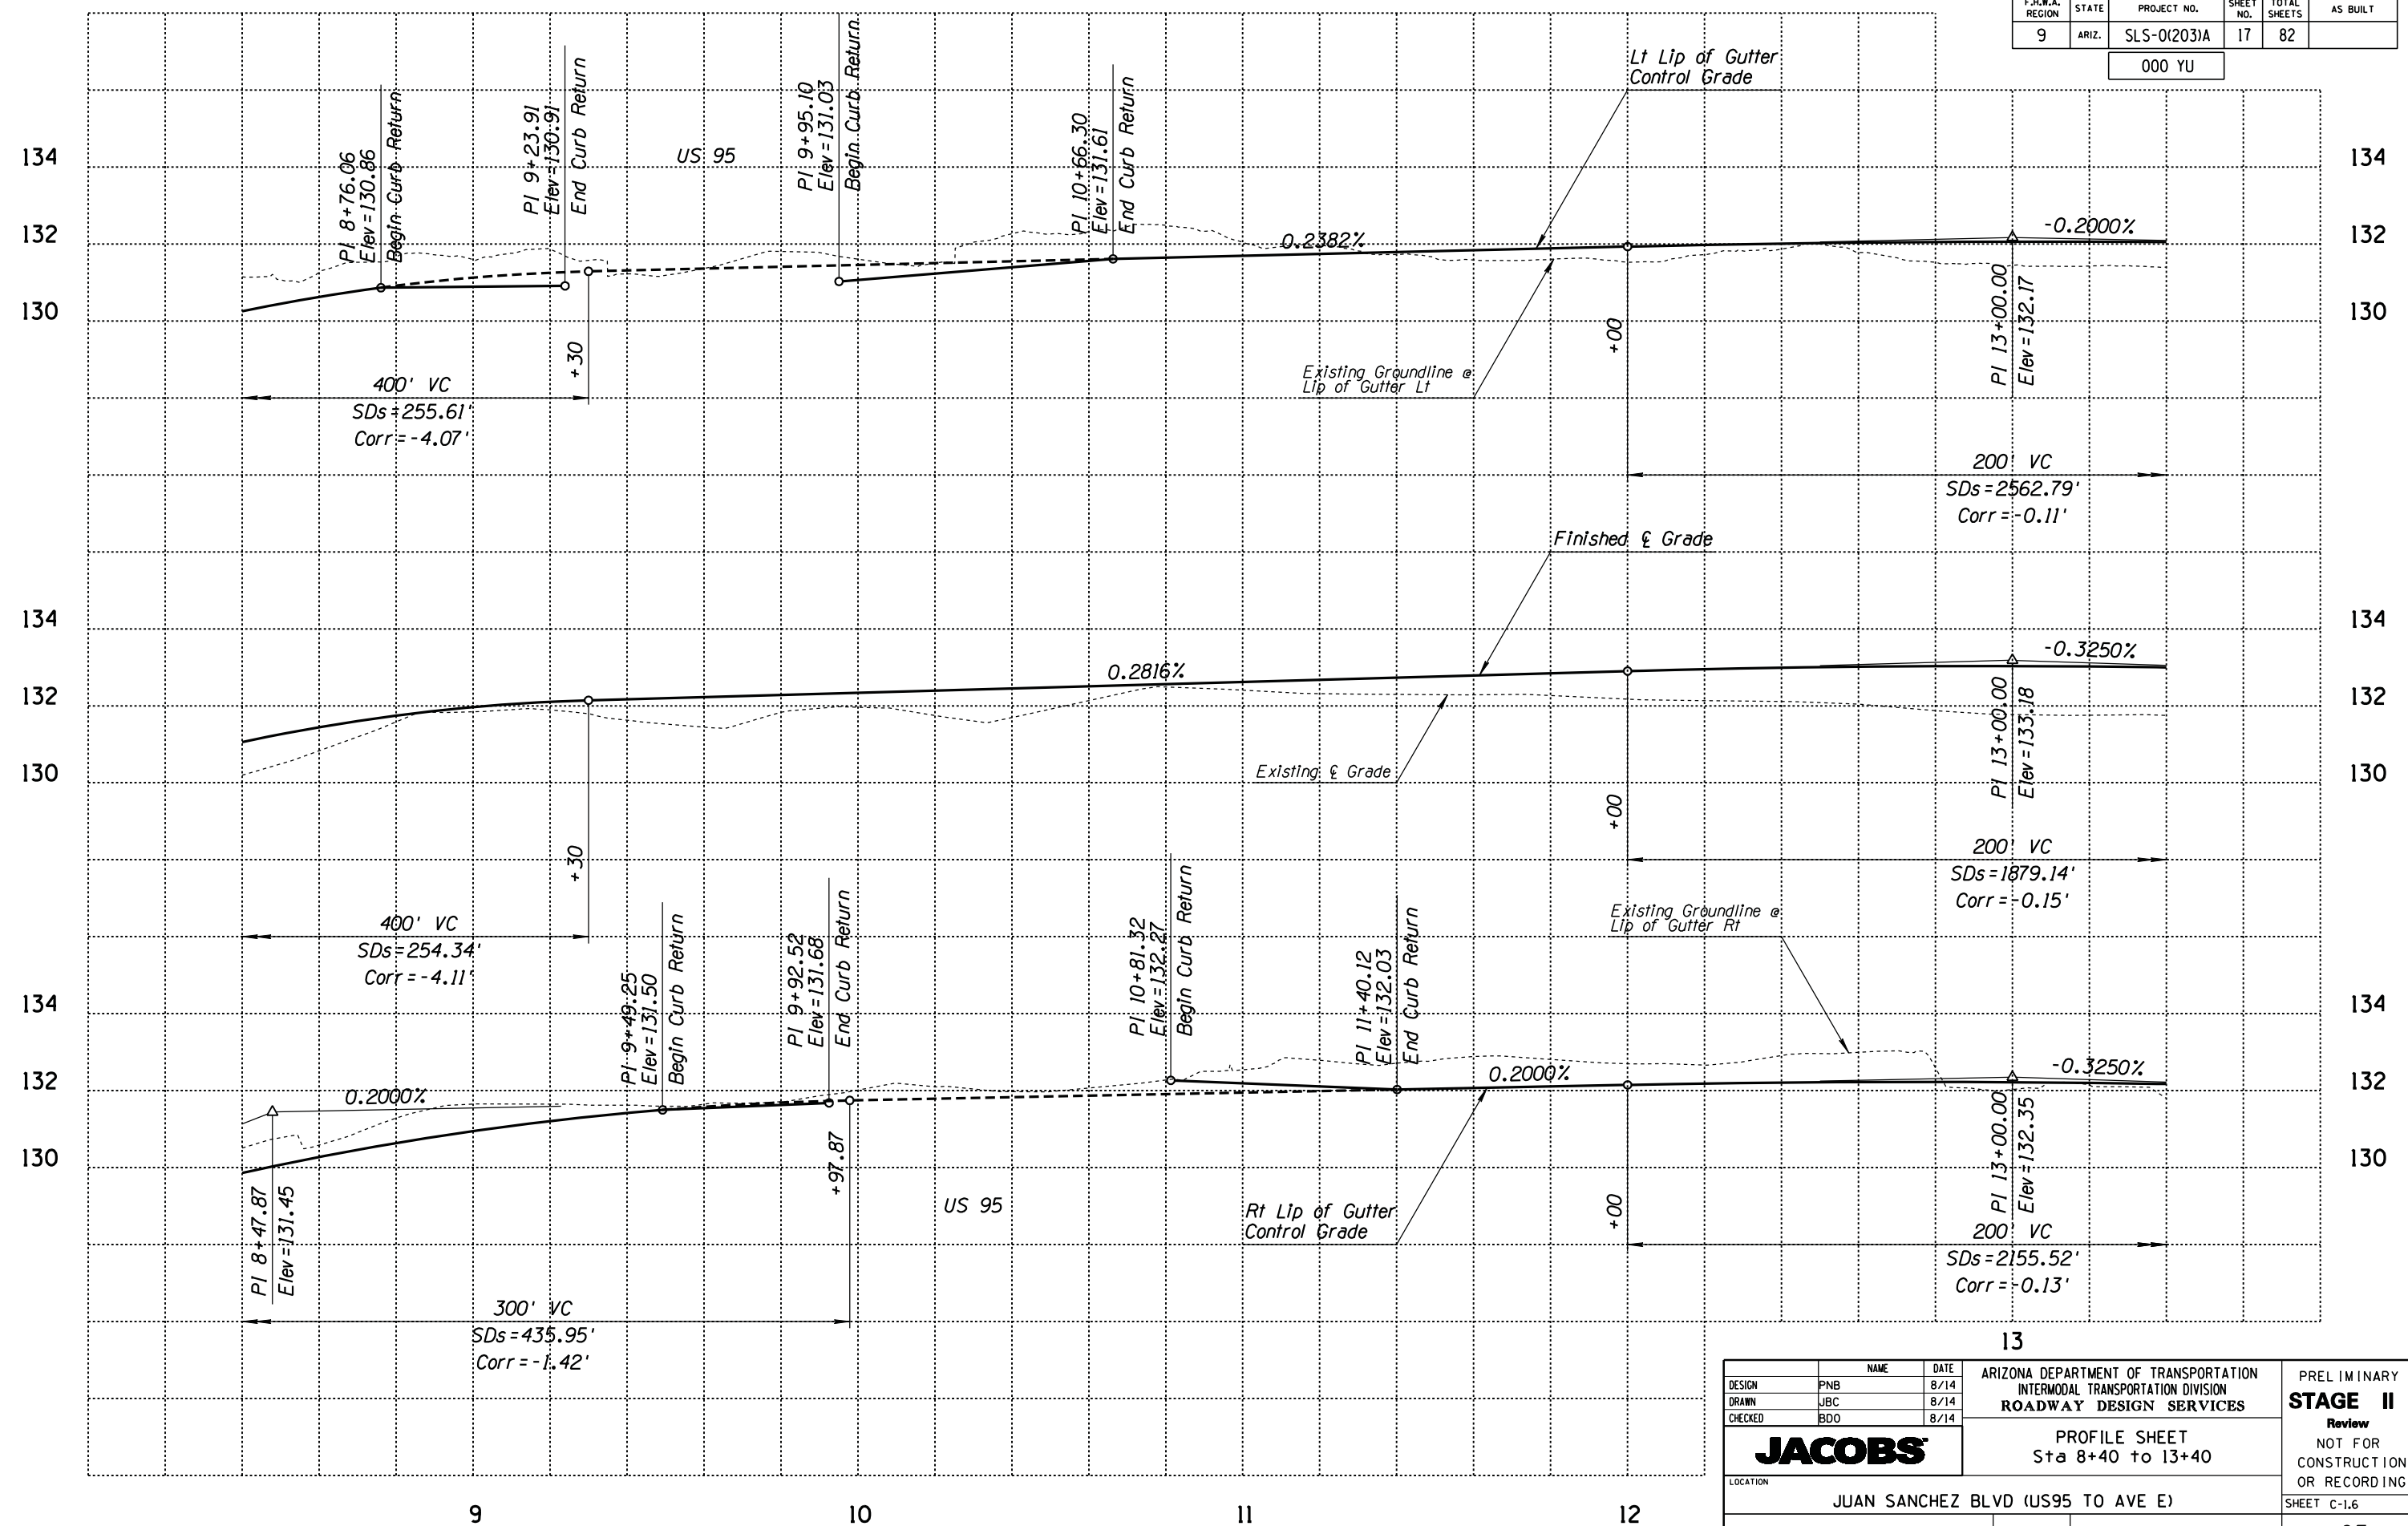

DESIGN	PNB	DATE	8/14	ARIZONA DEPARTMENT OF TRANSPORTATION INTERMODAL TRANSPORTATION DIVISION ROADWAY DESIGN SERVICES	PRELIMINARY STAGE II Review NOT FOR CONSTRUCTION OR RECORDING
DRAWN	JBC	DATE	8/14		
CHECKED	BDO	DATE	8/14		
JACOBS				PROFILE SHEET Sta 8+40 to 13+40	
LOCATION				JUAN SANCHEZ BLVD (US95 TO AVE E)	
TRACS NO. SZ018 03D				SHEET C-1.6	
				OF	

F.H.W.A. REGION	STATE	PROJECT NO.	SHEET NO.	TOTAL SHEETS	AS BUILT
9	ARIZ.	SLS-0(203)A	18	82	

000 YU

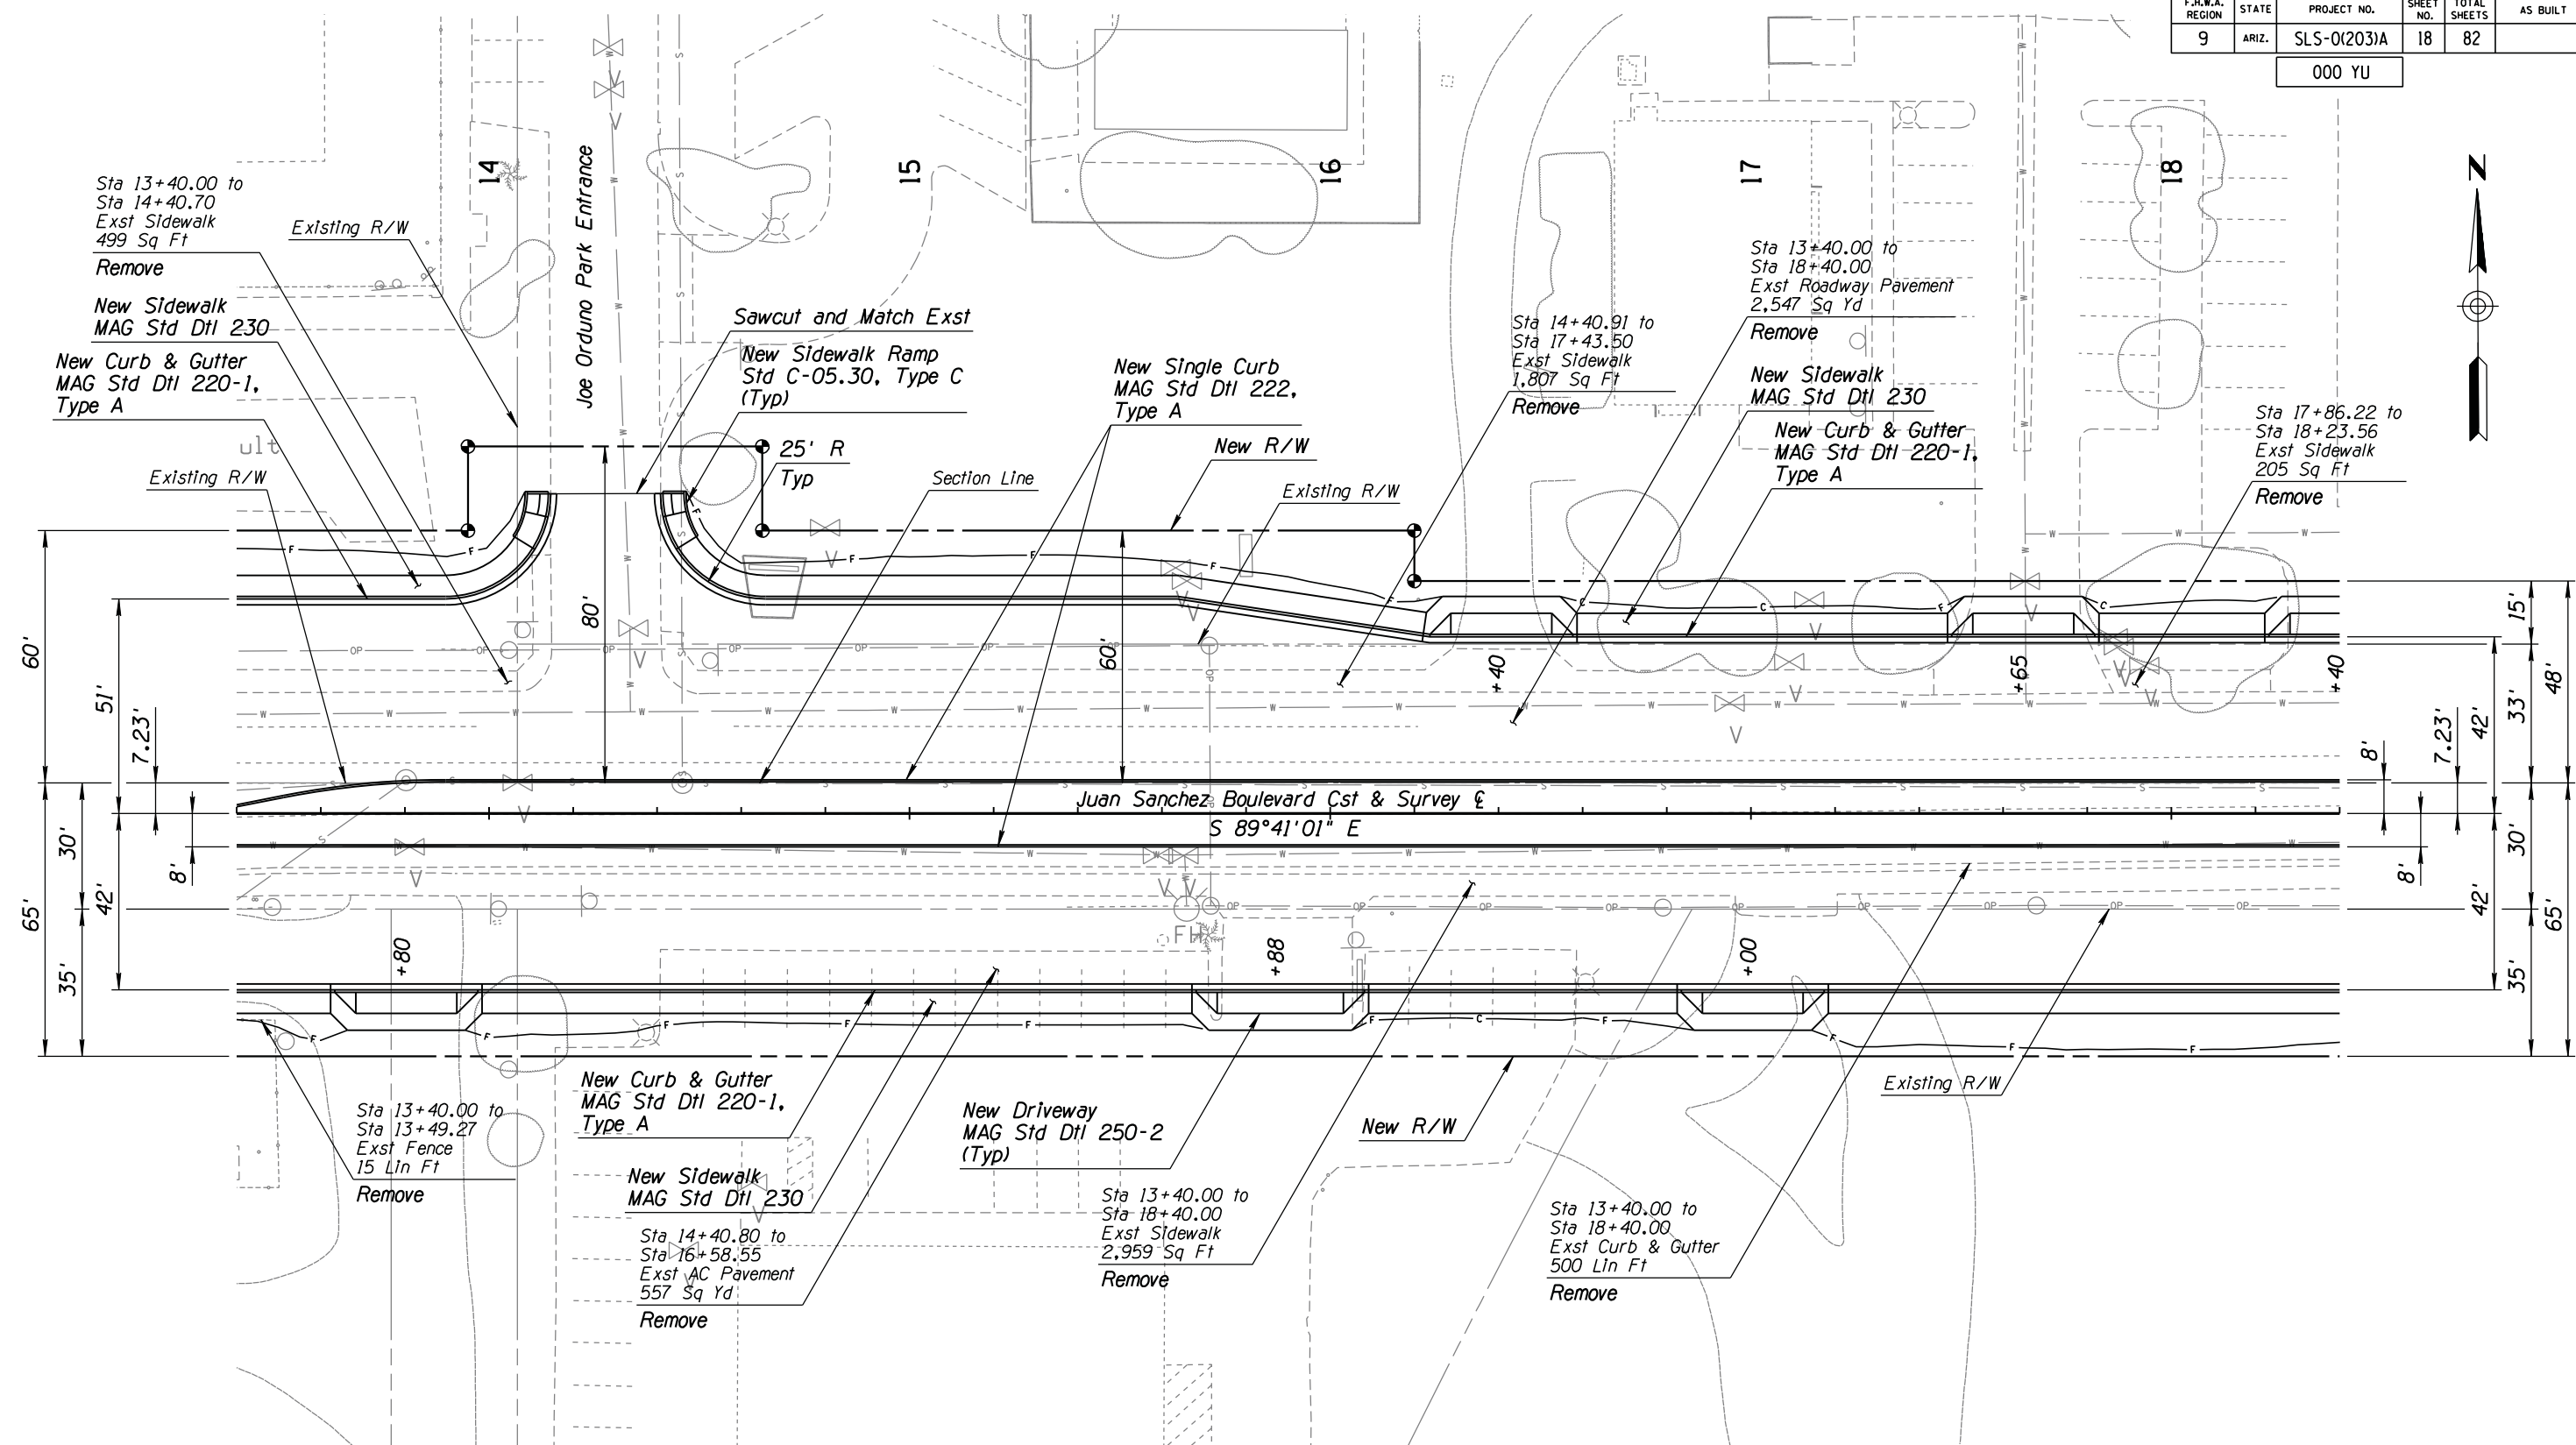 

LIST OF QUANTITIES


4,745 Sq Ft	New Conc Sidewalk, MAG Std Dtl 230
138 Sq Ft	New Conc Sidewalk Ramp, Std C-05.30, Type C
1,003 Lin Ft	New Conc Curb & Gutter, MAG Std Dtl 220-1, Type A
1,000 Lin Ft	New Conc Single Curb, MAG Std Dtl 222, Type A
827 Sq Ft	New Conc Driveway, MAG Std Dtl 250-2
3,987 Sq Yd	New AC Pavement

DESIGN	PNB	DATE	8/14	ARIZONA DEPARTMENT OF TRANSPORTATION INTERMODAL TRANSPORTATION DIVISION ROADWAY DESIGN SERVICES	PRELIMINARY STAGE II Review NOT FOR CONSTRUCTION OR RECORDING
DRAWN	JBC	DATE	8/14		
CHECKED	BDO	DATE	8/14		
JACOBS				PLAN SHEET Sta 13+40 to 18+40	
LOCATION				JUAN SANCHEZ BLVD (US95 TO AVE E)	
TRACS NO.				SZ018 03D	
				SHEET C-1.7 OF	

SURVEY NO. FINISHED PLANS REVISIONS LOCATION DATE FINISHED PLANS SURVEY NO. REVISIONS LOCATION DATE

F.H.W.A. REGION	STATE	PROJECT NO.	SHEET NO.	TOTAL SHEETS	AS BUILT
9	ARIZ.	SLS-0(203)A	19	82	

000 YU

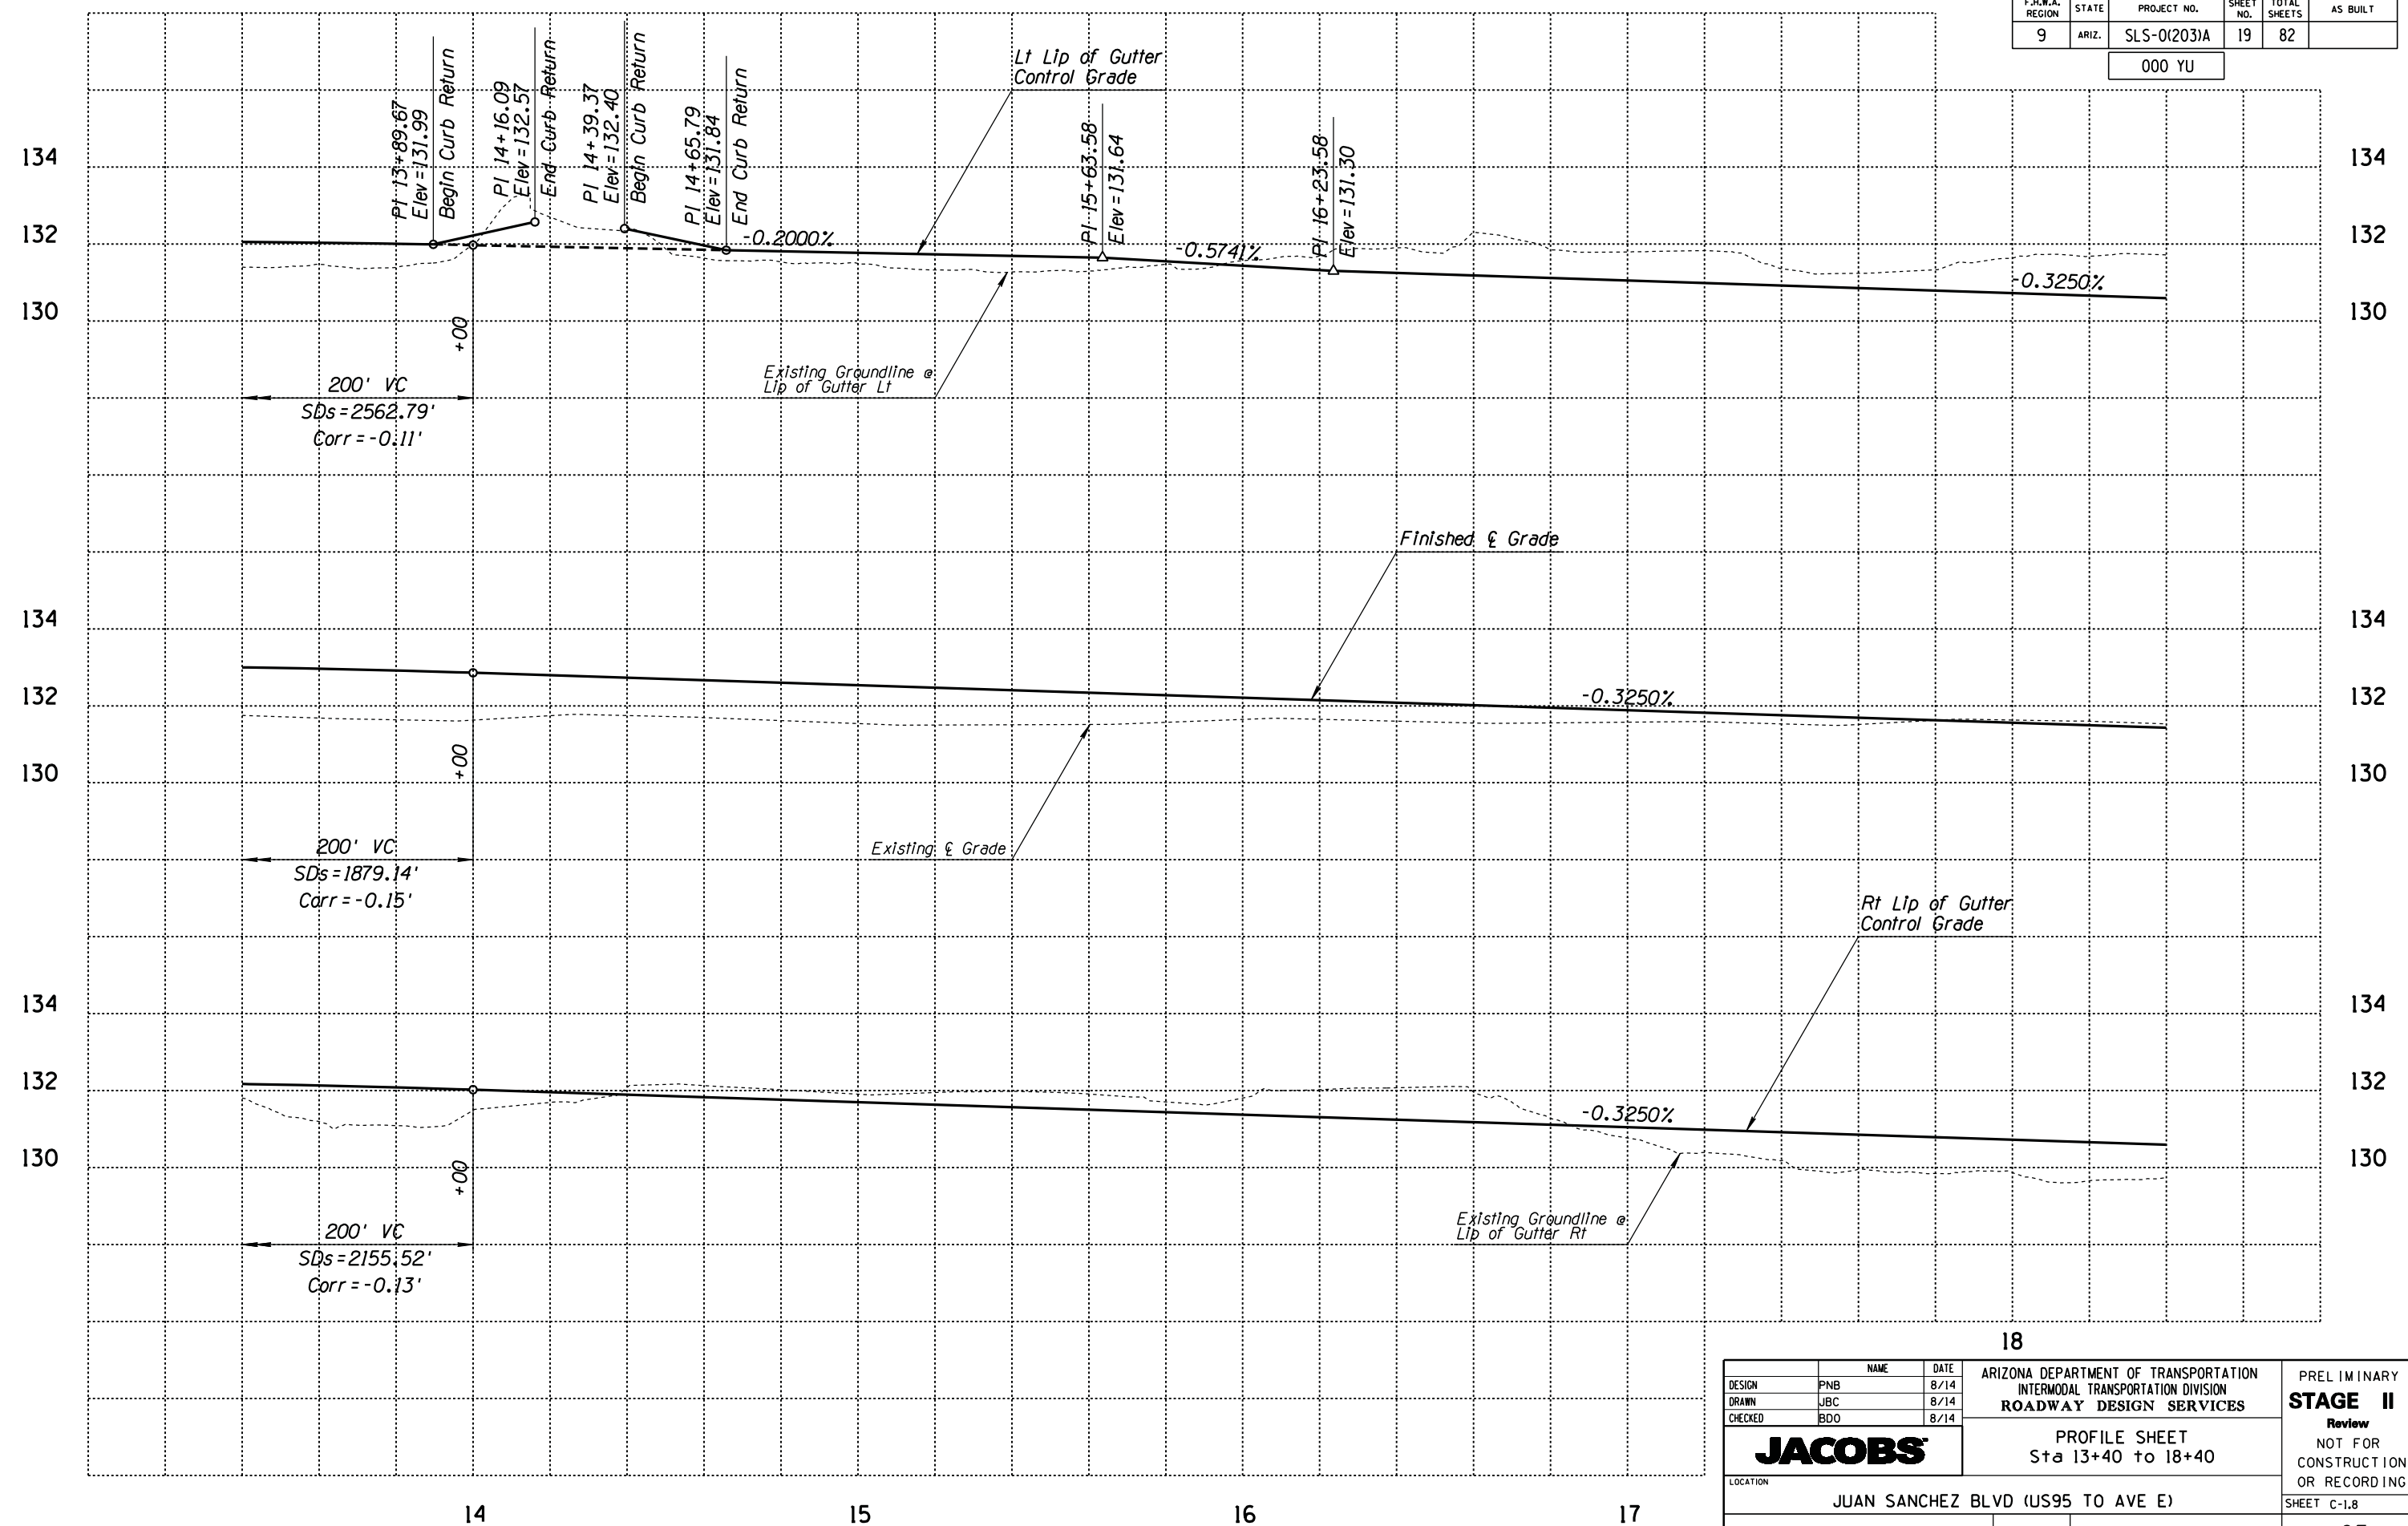


SURVEY NO. FINISHED PLANS REVISIONS LOCATION DATE 

DESIGN		PNB	8/14	ARIZONA DEPARTMENT OF TRANSPORTATION INTERMODAL TRANSPORTATION DIVISION ROADWAY DESIGN SERVICES	PRELIMINARY STAGE II Review NOT FOR CONSTRUCTION OR RECORDING
DRAWN		JBC	8/14		
CHECKED		BDO	8/14		
JACOBS				PROFILE SHEET Sta 13+40 to 18+40	
LOCATION				JUAN SANCHEZ BLVD (US95 TO AVE E)	
TRACS NO.				SZ018 03D	
				SHEET C-1.8	
				OF	

F.H.W.A. REGION	STATE	PROJECT NO.	SHEET NO.	TOTAL SHEETS	AS BUILT
9	ARIZ.	SLS-0(203)A	21	82	

000 YU

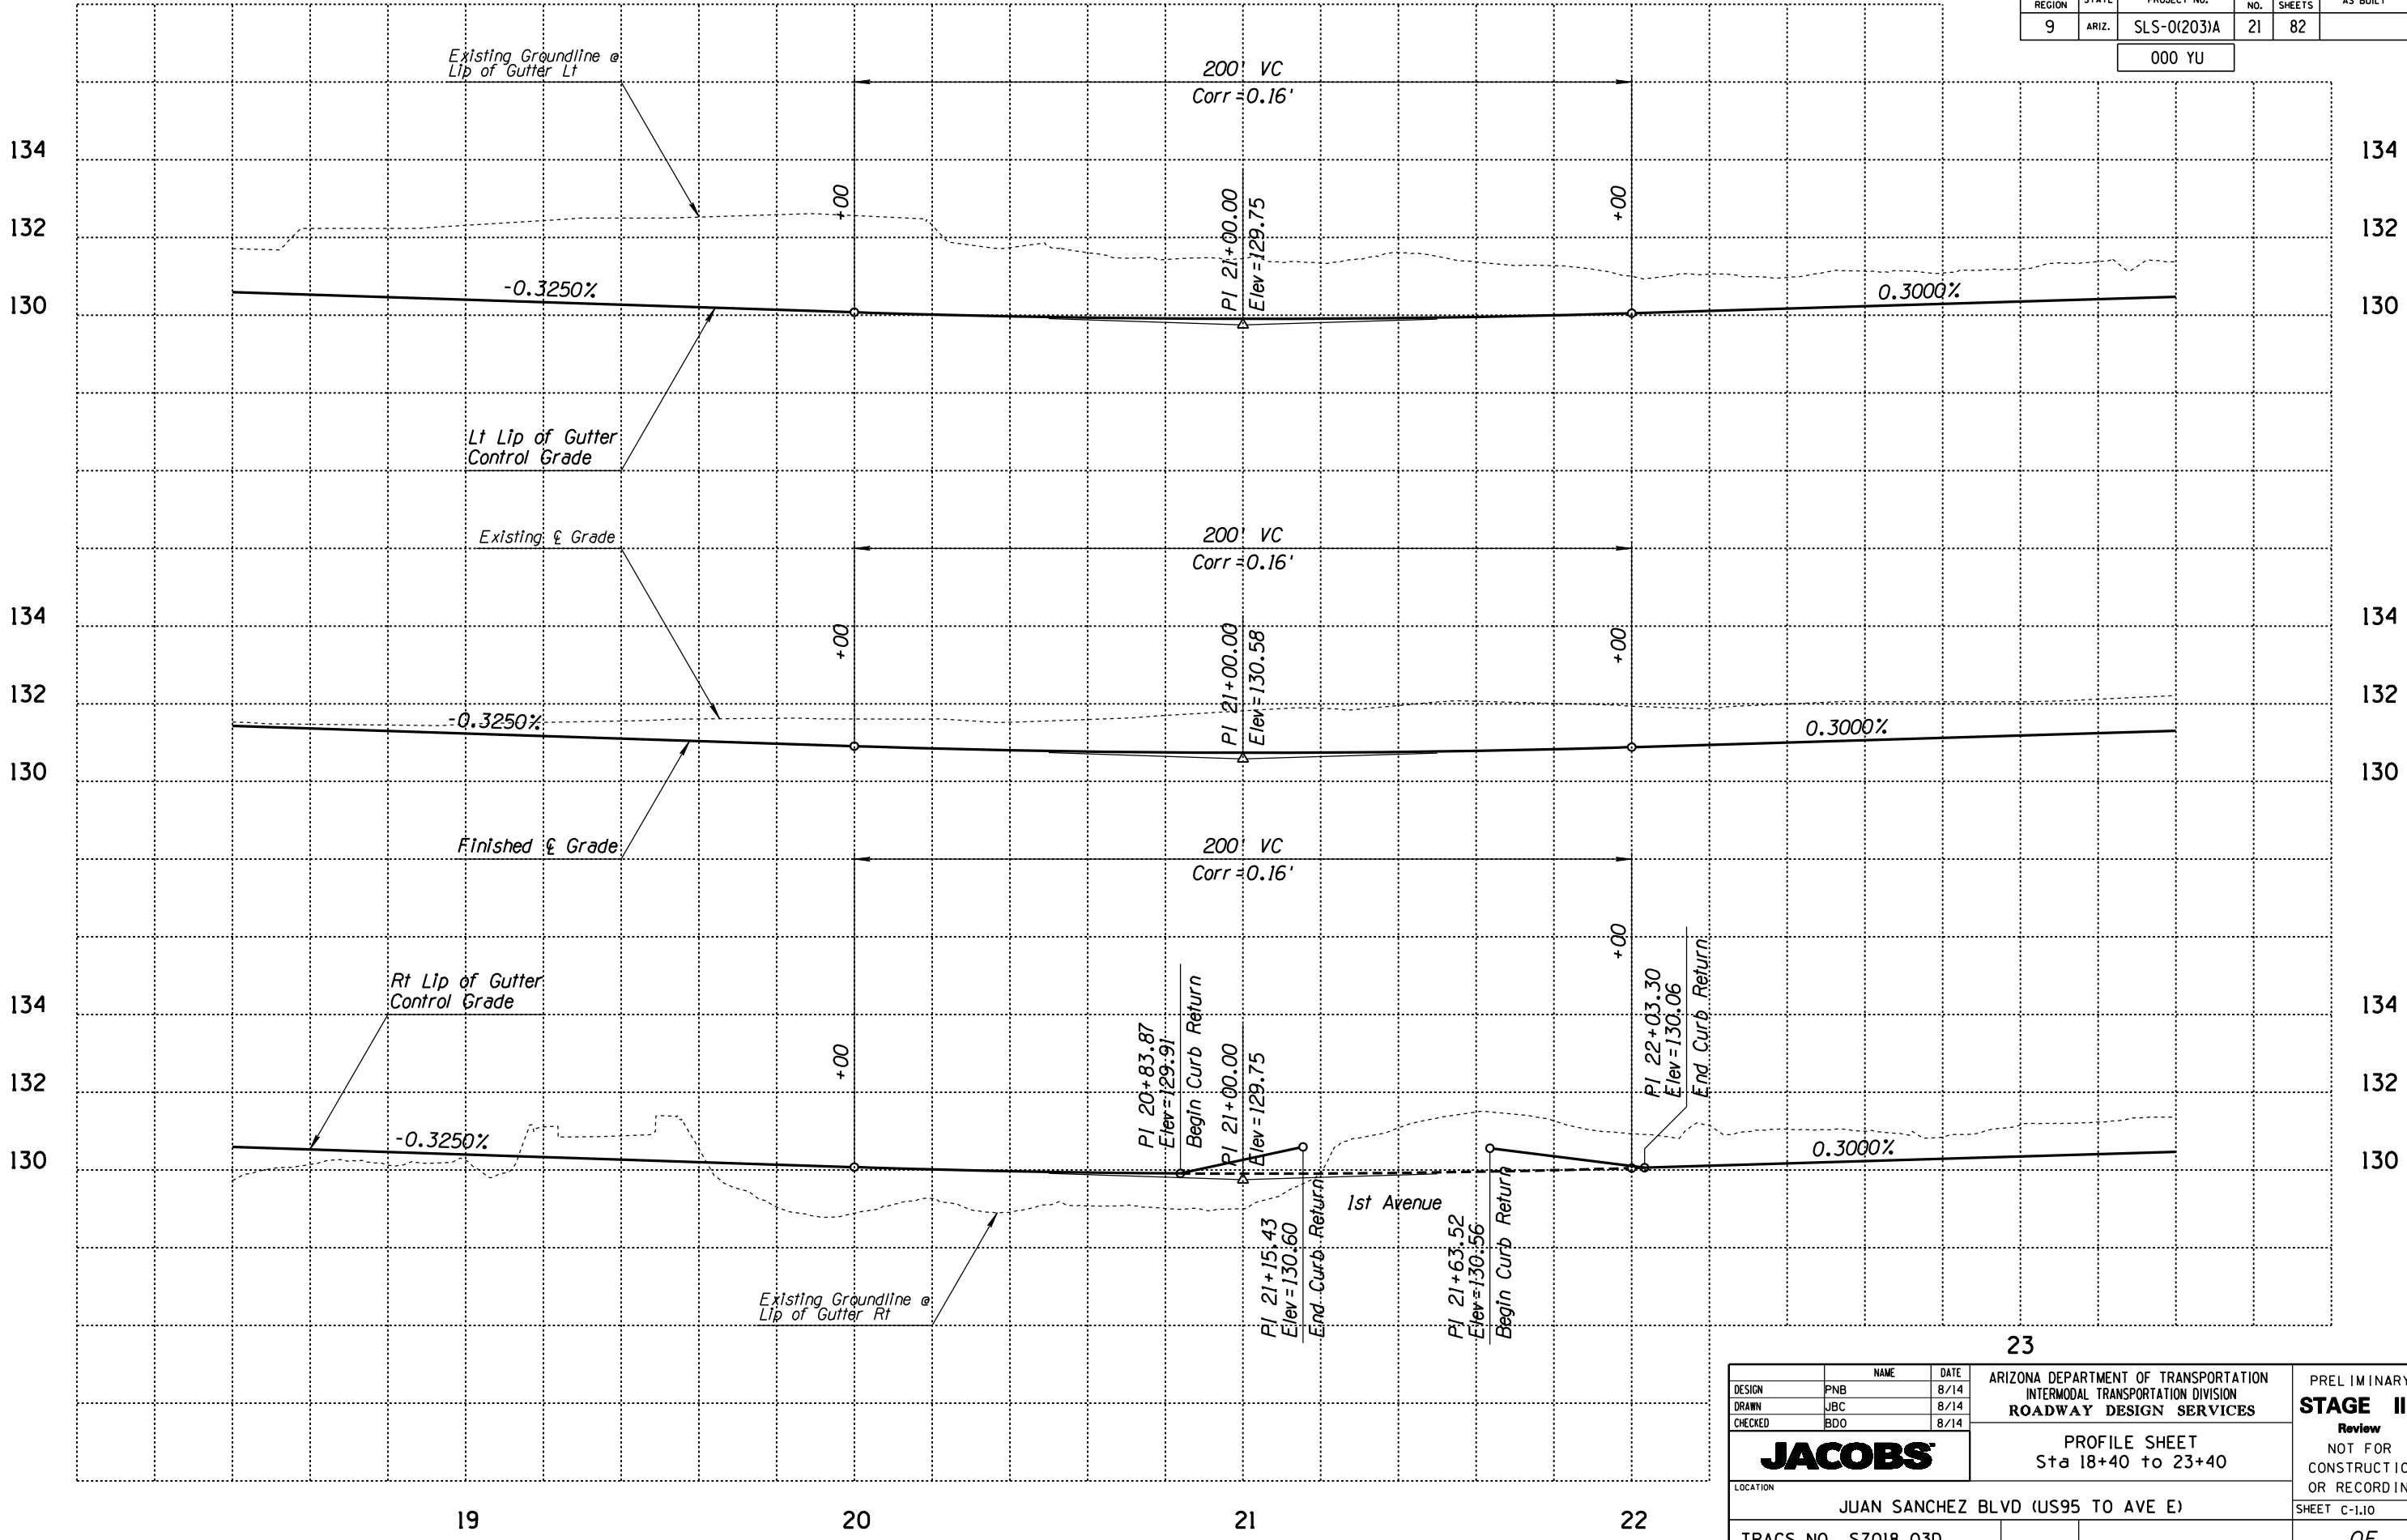


DATE: LOCATION: REVISIONS: FINISHED PLANS: SURVEY NO. DATE: LOCATION: REVISIONS: FINISHED PLANS: SURVEY NO.

DESIGN	PNB	DATE	8/14	ARIZONA DEPARTMENT OF TRANSPORTATION INTERMODAL TRANSPORTATION DIVISION ROADWAY DESIGN SERVICES	PRELIMINARY STAGE II Review NOT FOR CONSTRUCTION OR RECORDING
DRAWN	JBC	DATE	8/14		
CHECKED	BDO	DATE	8/14		
JACOBS				PROFILE SHEET Sta 18+40 to 23+40	
LOCATION				JUAN SANCHEZ BLVD (US95 TO AVE E)	
TRACS NO. SZ018 03D				SHEET C-1.10 OF	

F.H.W.A. REGION	STATE	PROJECT NO.	SHEET NO.	TOTAL SHEETS	AS BUILT
9	ARIZ.	SLS-0(203)A	22	82	

000 YU

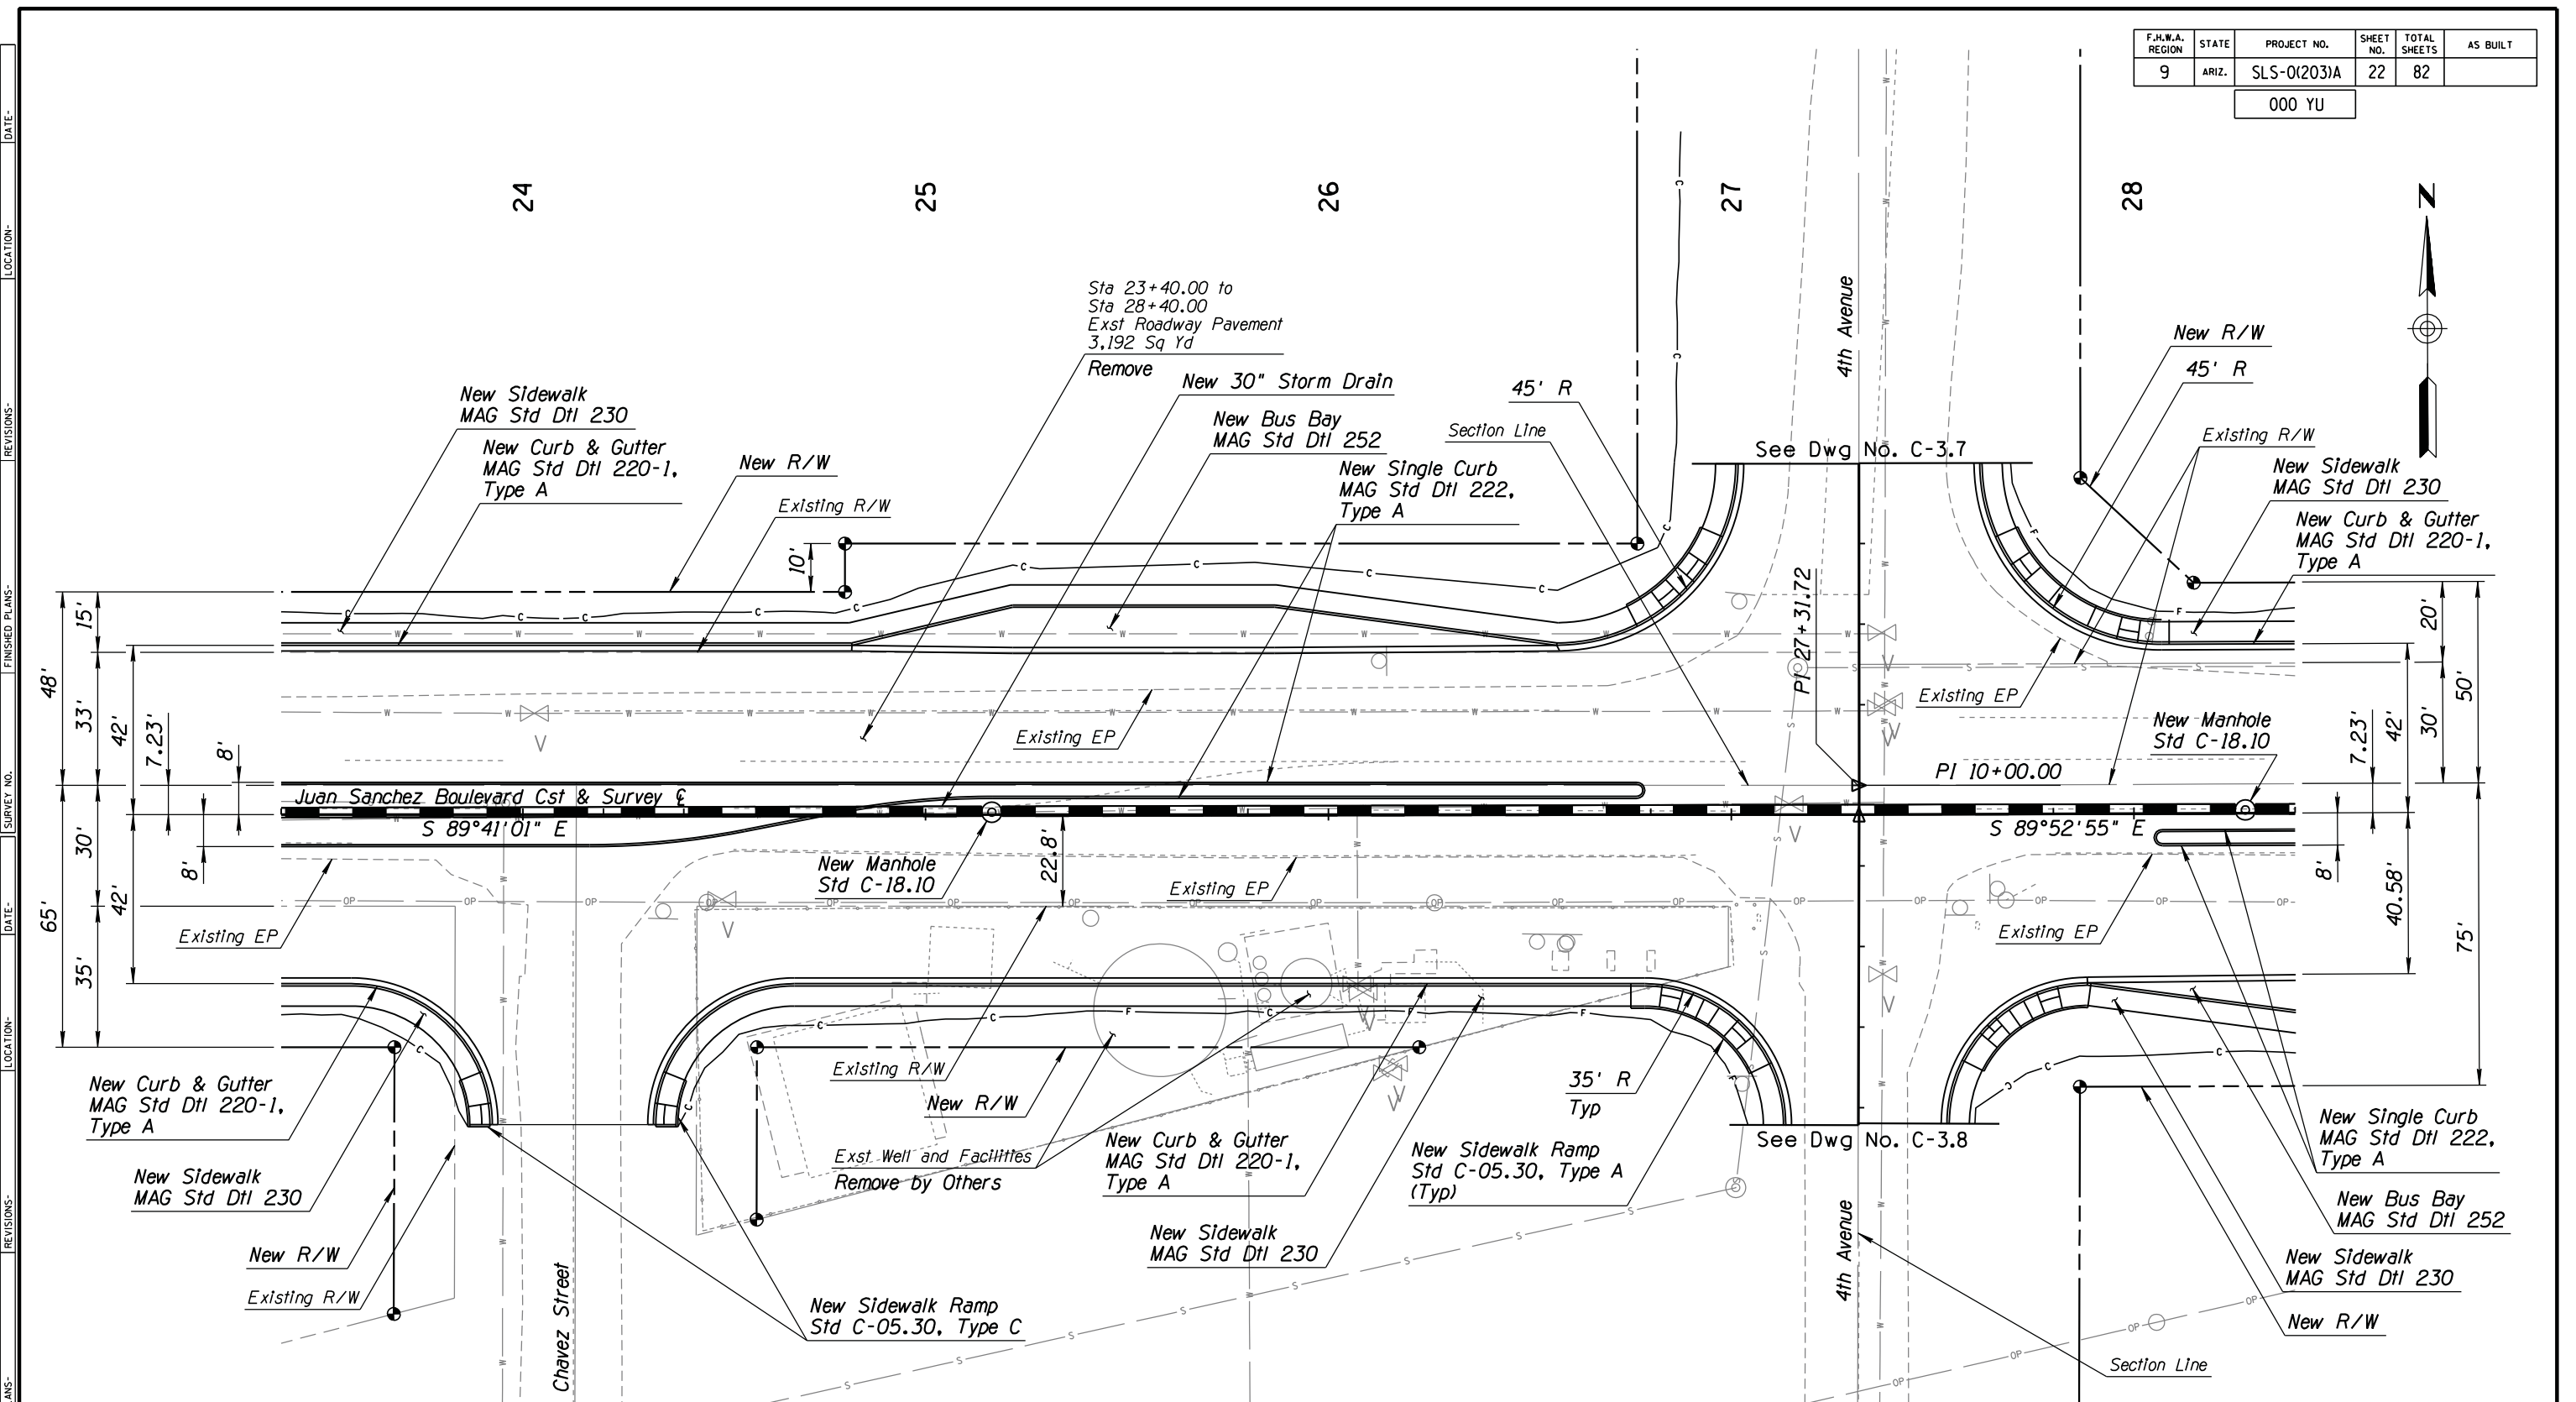

LIST OF QUANTITIES


4,789	Sq Ft	New Conc Sidewalk, MAG Std Dtl 230
716	Sq Ft	New Conc Sidewalk Ramp, Type A, Std C-05.10
140	Sq Ft	New Conc Sidewalk Ramp, Type C, Std C-05.10
911	Lin Ft	New Conc Curb & Gutter, MAG Std Dtl 220-1, Type A
752	Lin Ft	New Conc Single Curb, MAG Std Dtl 222, Type A
190	Sq Yd	New Conc Bus Bay, MAG Std Dtl 252
5,979	Sq Yd	New AC Pavement
2	Each	New Conc Manhole, Std C-18.10
500	Lin Ft	New 30" Storm Drain

DESIGN	PNB	DATE	8/14	ARIZONA DEPARTMENT OF TRANSPORTATION INTERMODAL TRANSPORTATION DIVISION ROADWAY DESIGN SERVICES	PRELIMINARY STAGE II Review NOT FOR CONSTRUCTION OR RECORDING
DRAWN	JBC	DATE	8/14		
CHECKED	BDO	DATE	8/14		
JACOBS				PLAN SHEET Sta 23+40 to 28+40	
LOCATION				JUAN SANCHEZ BLVD (US95 TO AVE E)	
TRACS NO.				SZ018 03D	
				SHEET C-1.II	
				OF	

SURVEY NO. FINISHED PLANS. REVISIONS. LOCATION. DATE. FINISHED PLANS. SURVEY NO. DATE. FINISHED PLANS. REVISIONS. LOCATION. DATE.

F.H.W.A. REGION	STATE	PROJECT NO.	SHEET NO.	TOTAL SHEETS	AS BUILT
9	ARIZ.	SLS-0(203)A	23	82	

000 YU


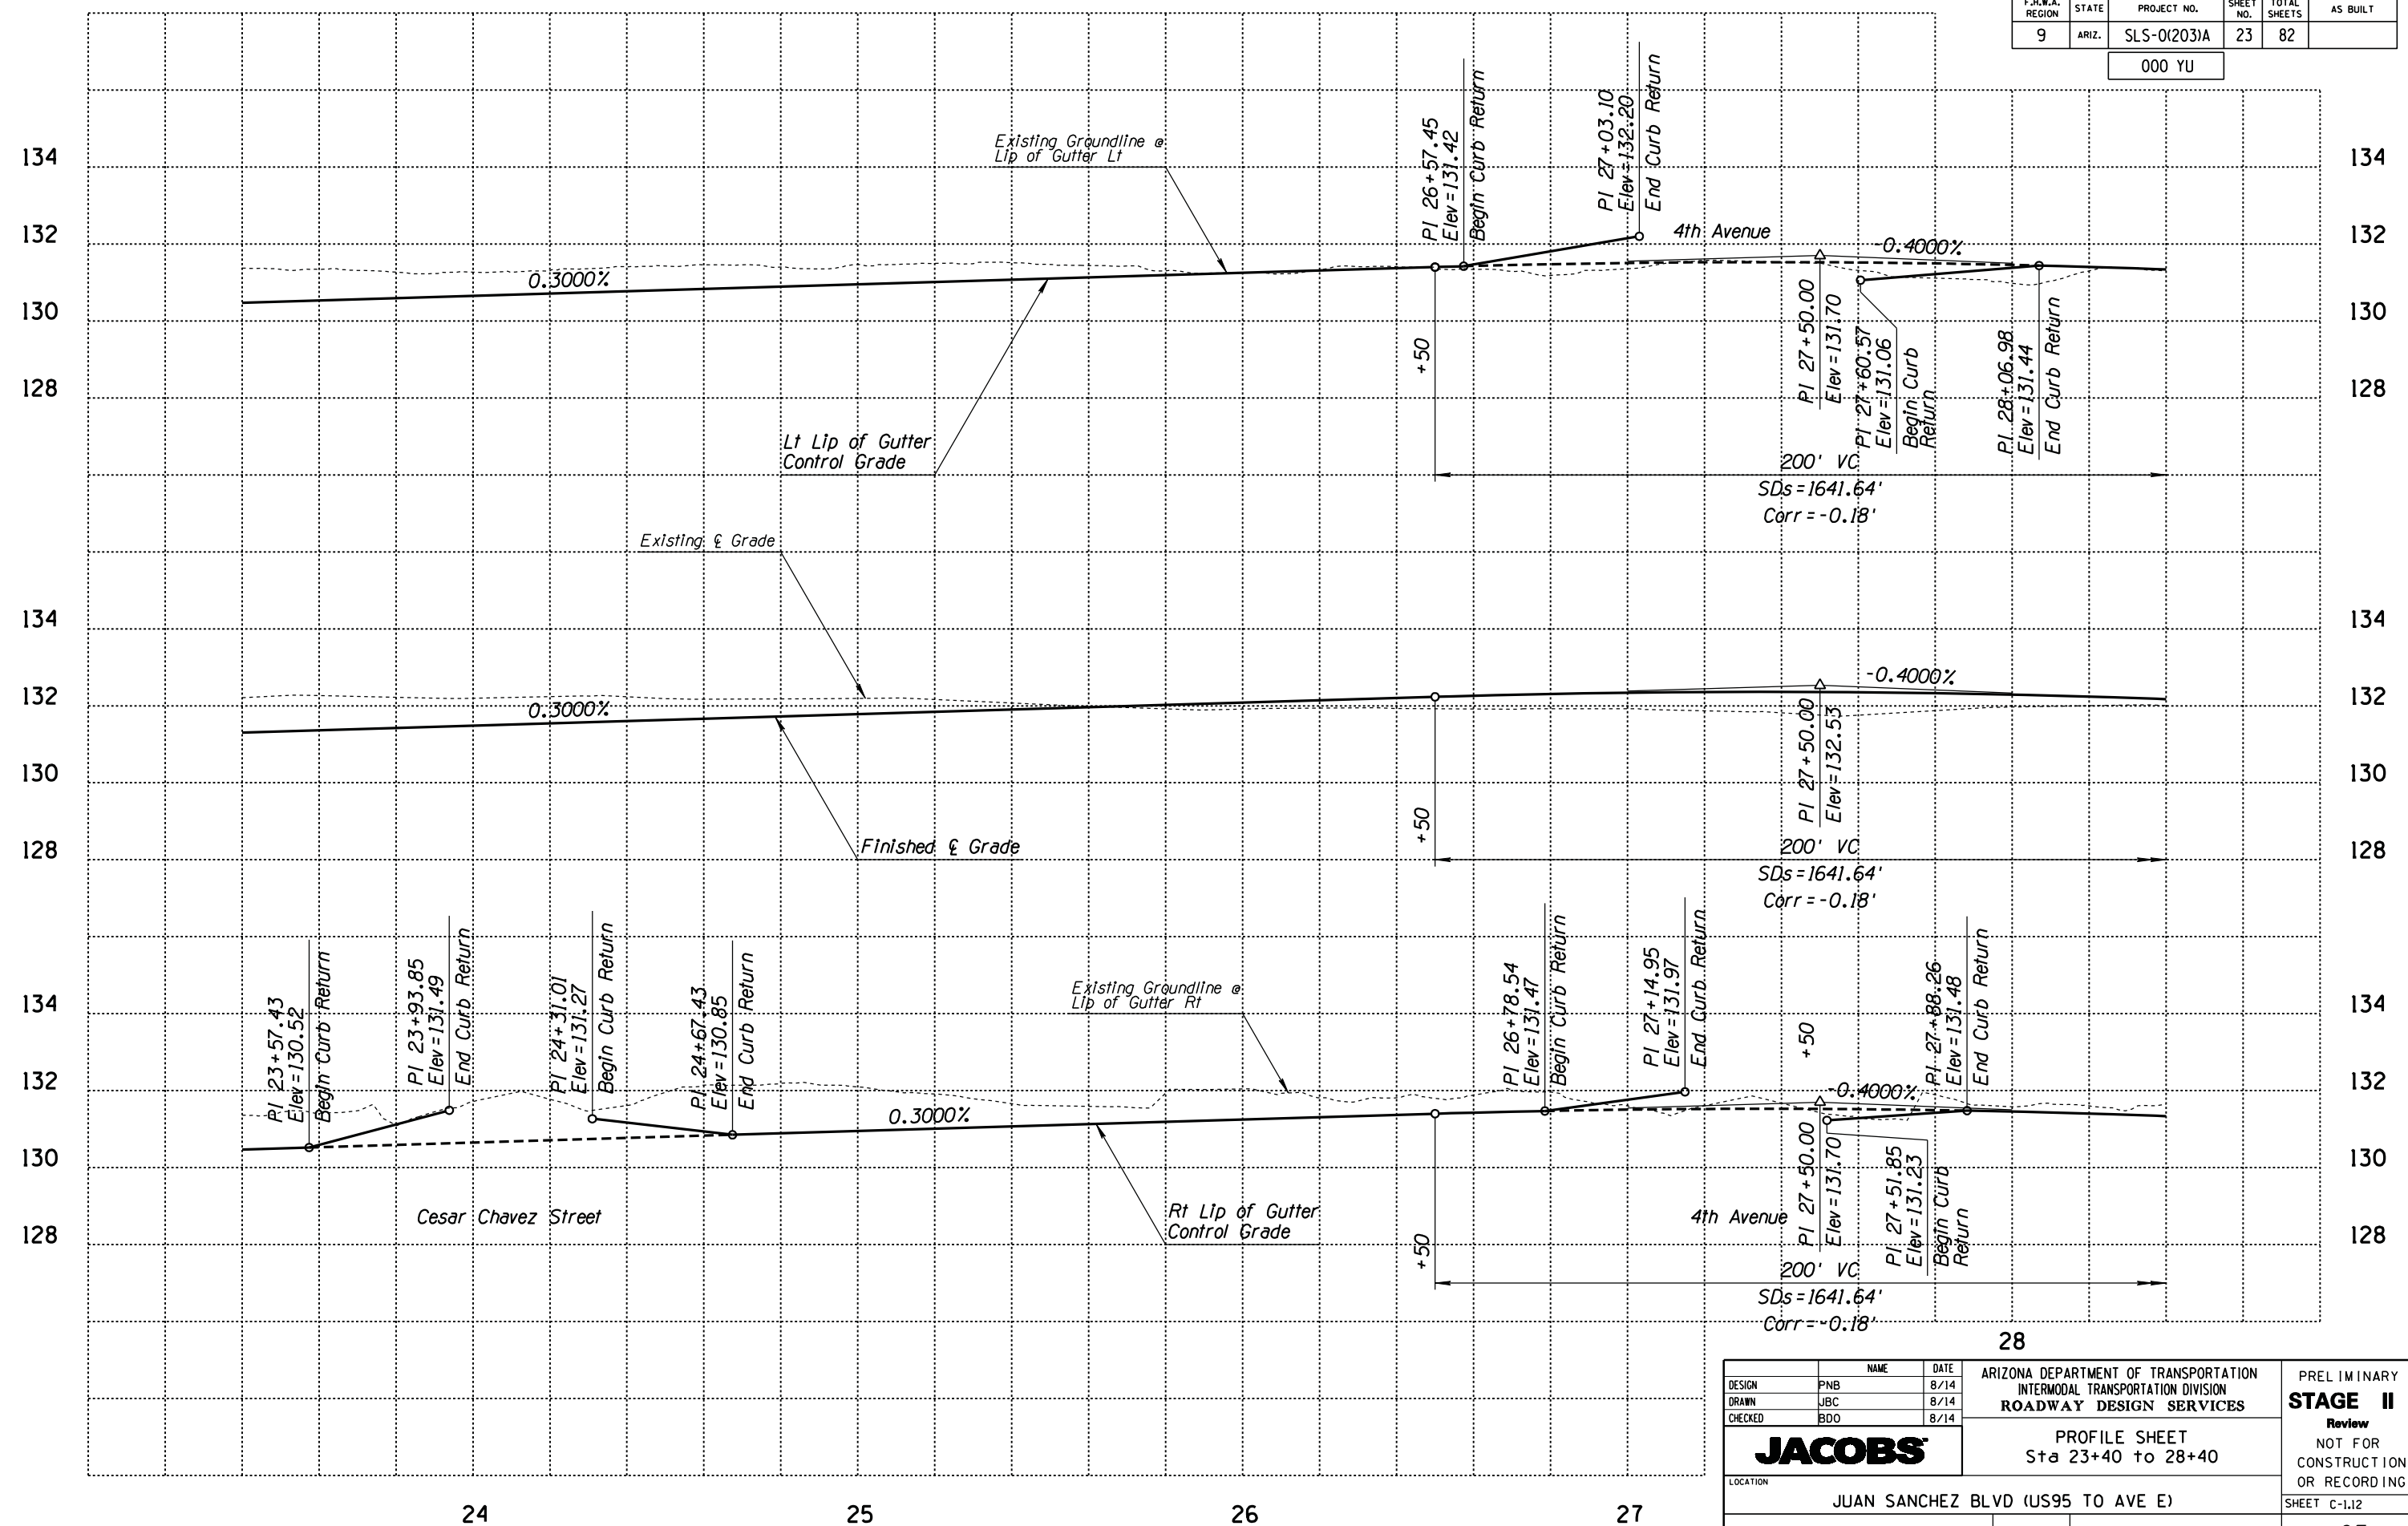


SURVEY NO. FINISHED PLANS REVISIONS LOCATION DATE FINISHED PLANS REVISIONS LOCATION DATE FINISHED PLANS REVISIONS LOCATION DATE

DESIGN	PNB	DATE	8/14	ARIZONA DEPARTMENT OF TRANSPORTATION INTERMODAL TRANSPORTATION DIVISION ROADWAY DESIGN SERVICES	PRELIMINARY STAGE II Review NOT FOR CONSTRUCTION OR RECORDING
DRAWN	JBC	DATE	8/14		
CHECKED	BDO	DATE	8/14		
JACOBS				PROFILE SHEET Sta 23+40 to 28+40	
LOCATION JUAN SANCHEZ BLVD (US95 TO AVE E)				SHEET C-1.12	
TRACS NO. SZ018 03D				OF	

F.H.W.A. REGION	STATE	PROJECT NO.	SHEET NO.	TOTAL SHEETS	AS BUILT
9	ARIZ.	SLS-0(203)A	24	82	

000 YU

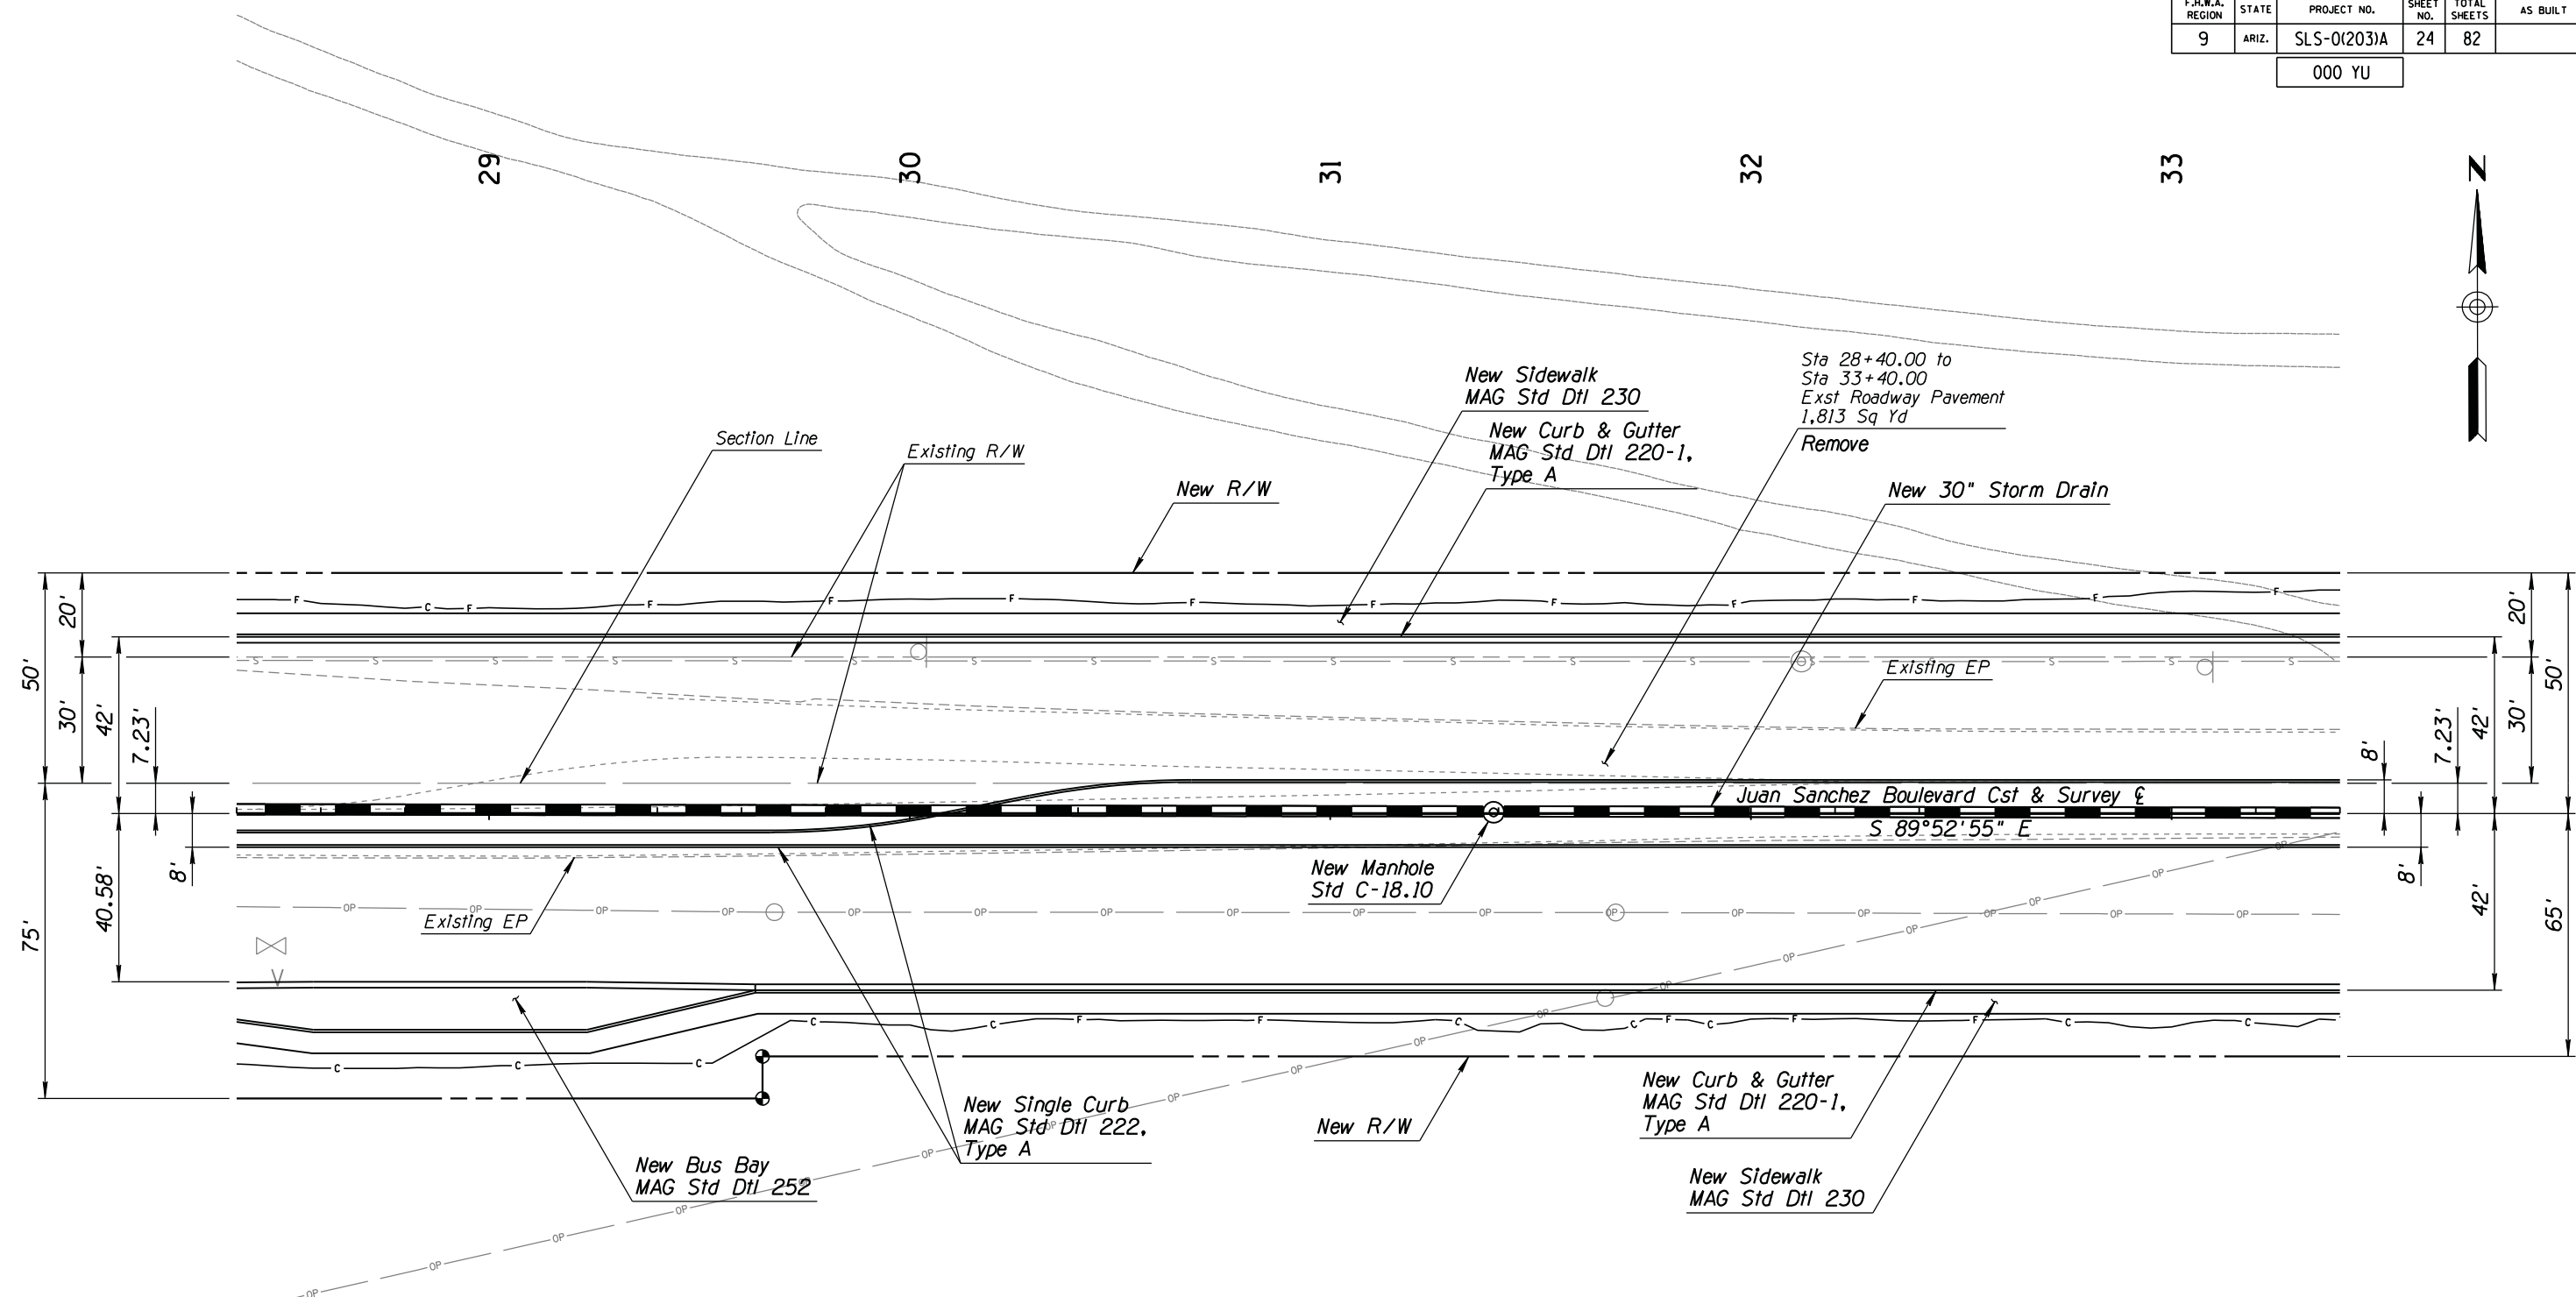 

LIST OF QUANTITIES


5,007	Sq Ft	New Conc Sidewalk, MAG Std Dtl 230
877	Lin Ft	New Conc Curb & Gutter, MAG Std Dtl 220-1, Type A
1,001	Lin Ft	New Conc Single Curb, MAG Std Dtl 222, Type A
132	Sq Yd	New Conc Bus Bay, MAG Std Dtl 252
3,850	Sq Yd	New AC Pavement
1	Lin Ft	New Conc Manhole, Std C-18.10
500	Each	New 30" Storm Drain

DESIGN	PNB	DATE	8/14	ARIZONA DEPARTMENT OF TRANSPORTATION INTERMODAL TRANSPORTATION DIVISION ROADWAY DESIGN SERVICES	PRELIMINARY STAGE II Review NOT FOR CONSTRUCTION OR RECORDING
DRAWN	JBC	DATE	8/14		
CHECKED	BDO	DATE	8/14		
JACOBS				PLAN SHEET Sta 28+40 to 33+40	
LOCATION				JUAN SANCHEZ BLVD (US95 TO AVE E)	
TRACS NO. SZ018 03D				SHEET C-1.13 OF	

SURVEY NO. FINISHED PLANS. DATE. REVISIONS. LOCATION. DATE. FINISHED PLANS. SURVEY NO. REVISIONS. LOCATION. DATE. FINISHED PLANS.

F.H.W.A. REGION	STATE	PROJECT NO.	SHEET NO.	TOTAL SHEETS	AS BUILT
9	ARIZ.	SLS-0(203)A	25	82	

000 YU


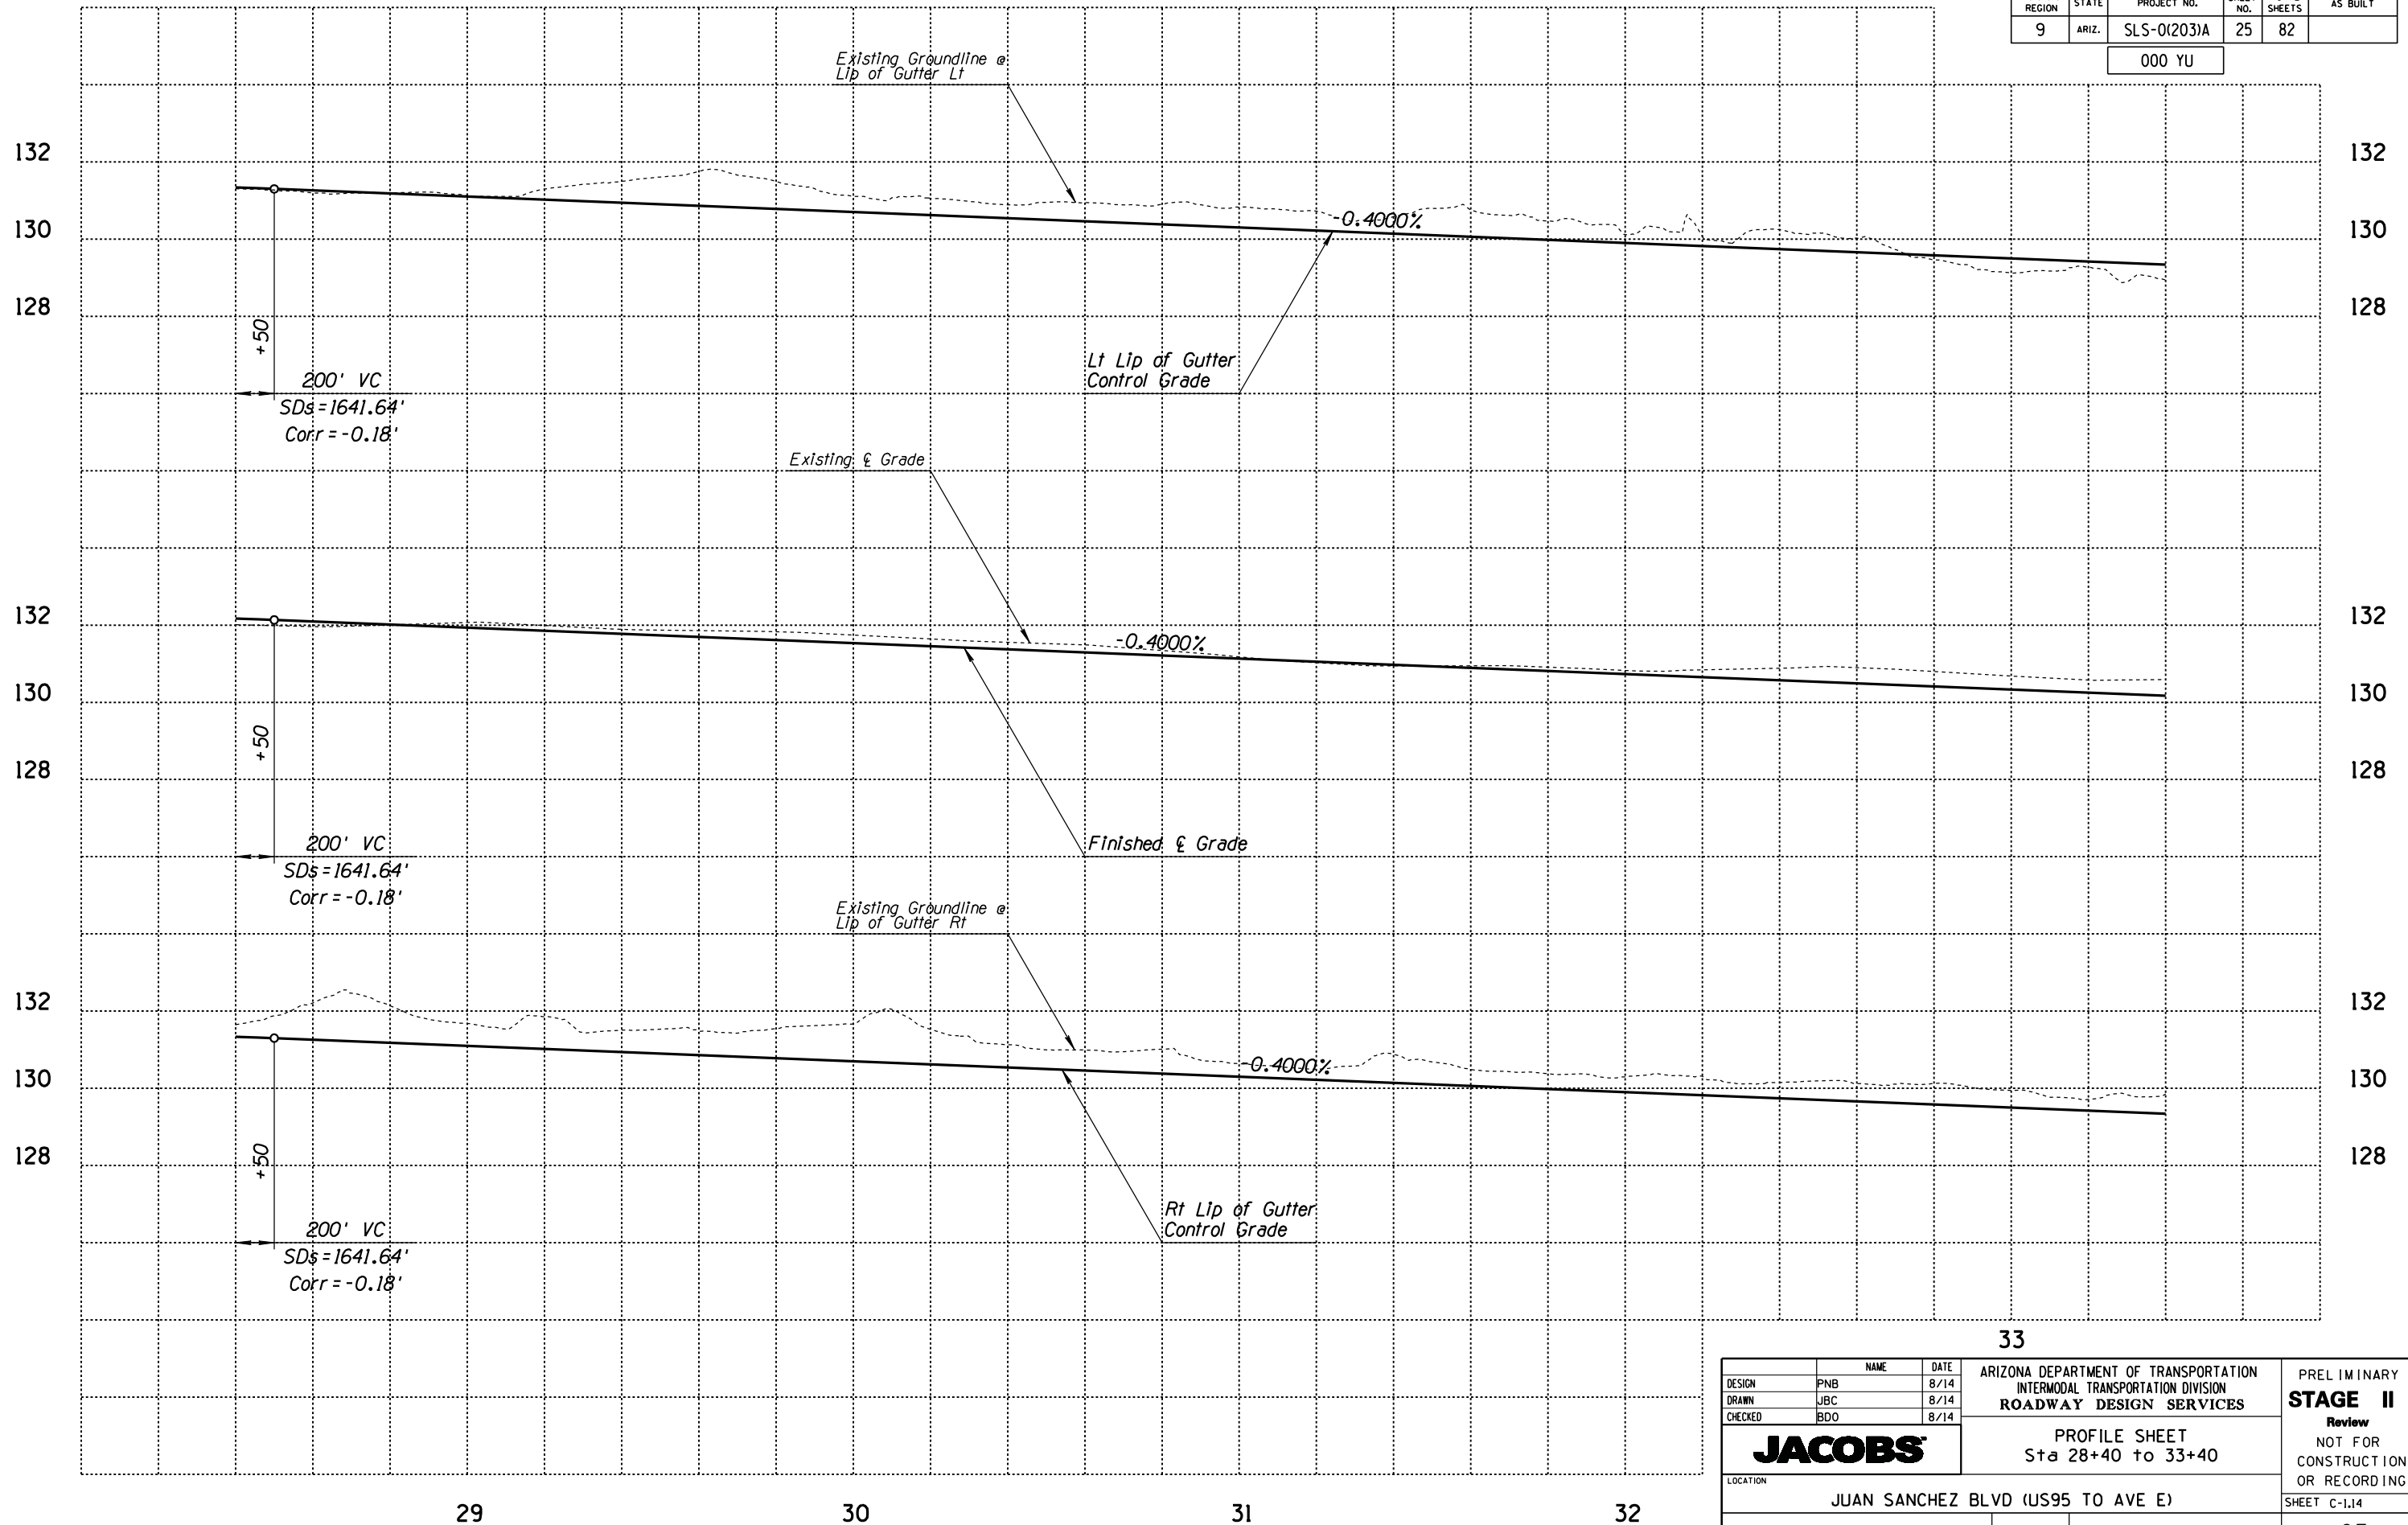


DESIGN	PNB	DATE	8/14	ARIZONA DEPARTMENT OF TRANSPORTATION INTERMODAL TRANSPORTATION DIVISION ROADWAY DESIGN SERVICES	PRELIMINARY STAGE II Review NOT FOR CONSTRUCTION OR RECORDING
DRAWN	JBC	DATE	8/14		
CHECKED	BDO	DATE	8/14		
JACOBS				PROFILE SHEET Sta 28+40 to 33+40	
LOCATION				JUAN SANCHEZ BLVD (US95 TO AVE E)	
TRACS NO. SZ018 03D				SHEET C-1.14 OF	

F.H.W.A. REGION	STATE	PROJECT NO.	SHEET NO.	TOTAL SHEETS	AS BUILT
9	ARIZ.	SLS-0(203)A	26	82	

000 YU

34 35 36 37 38

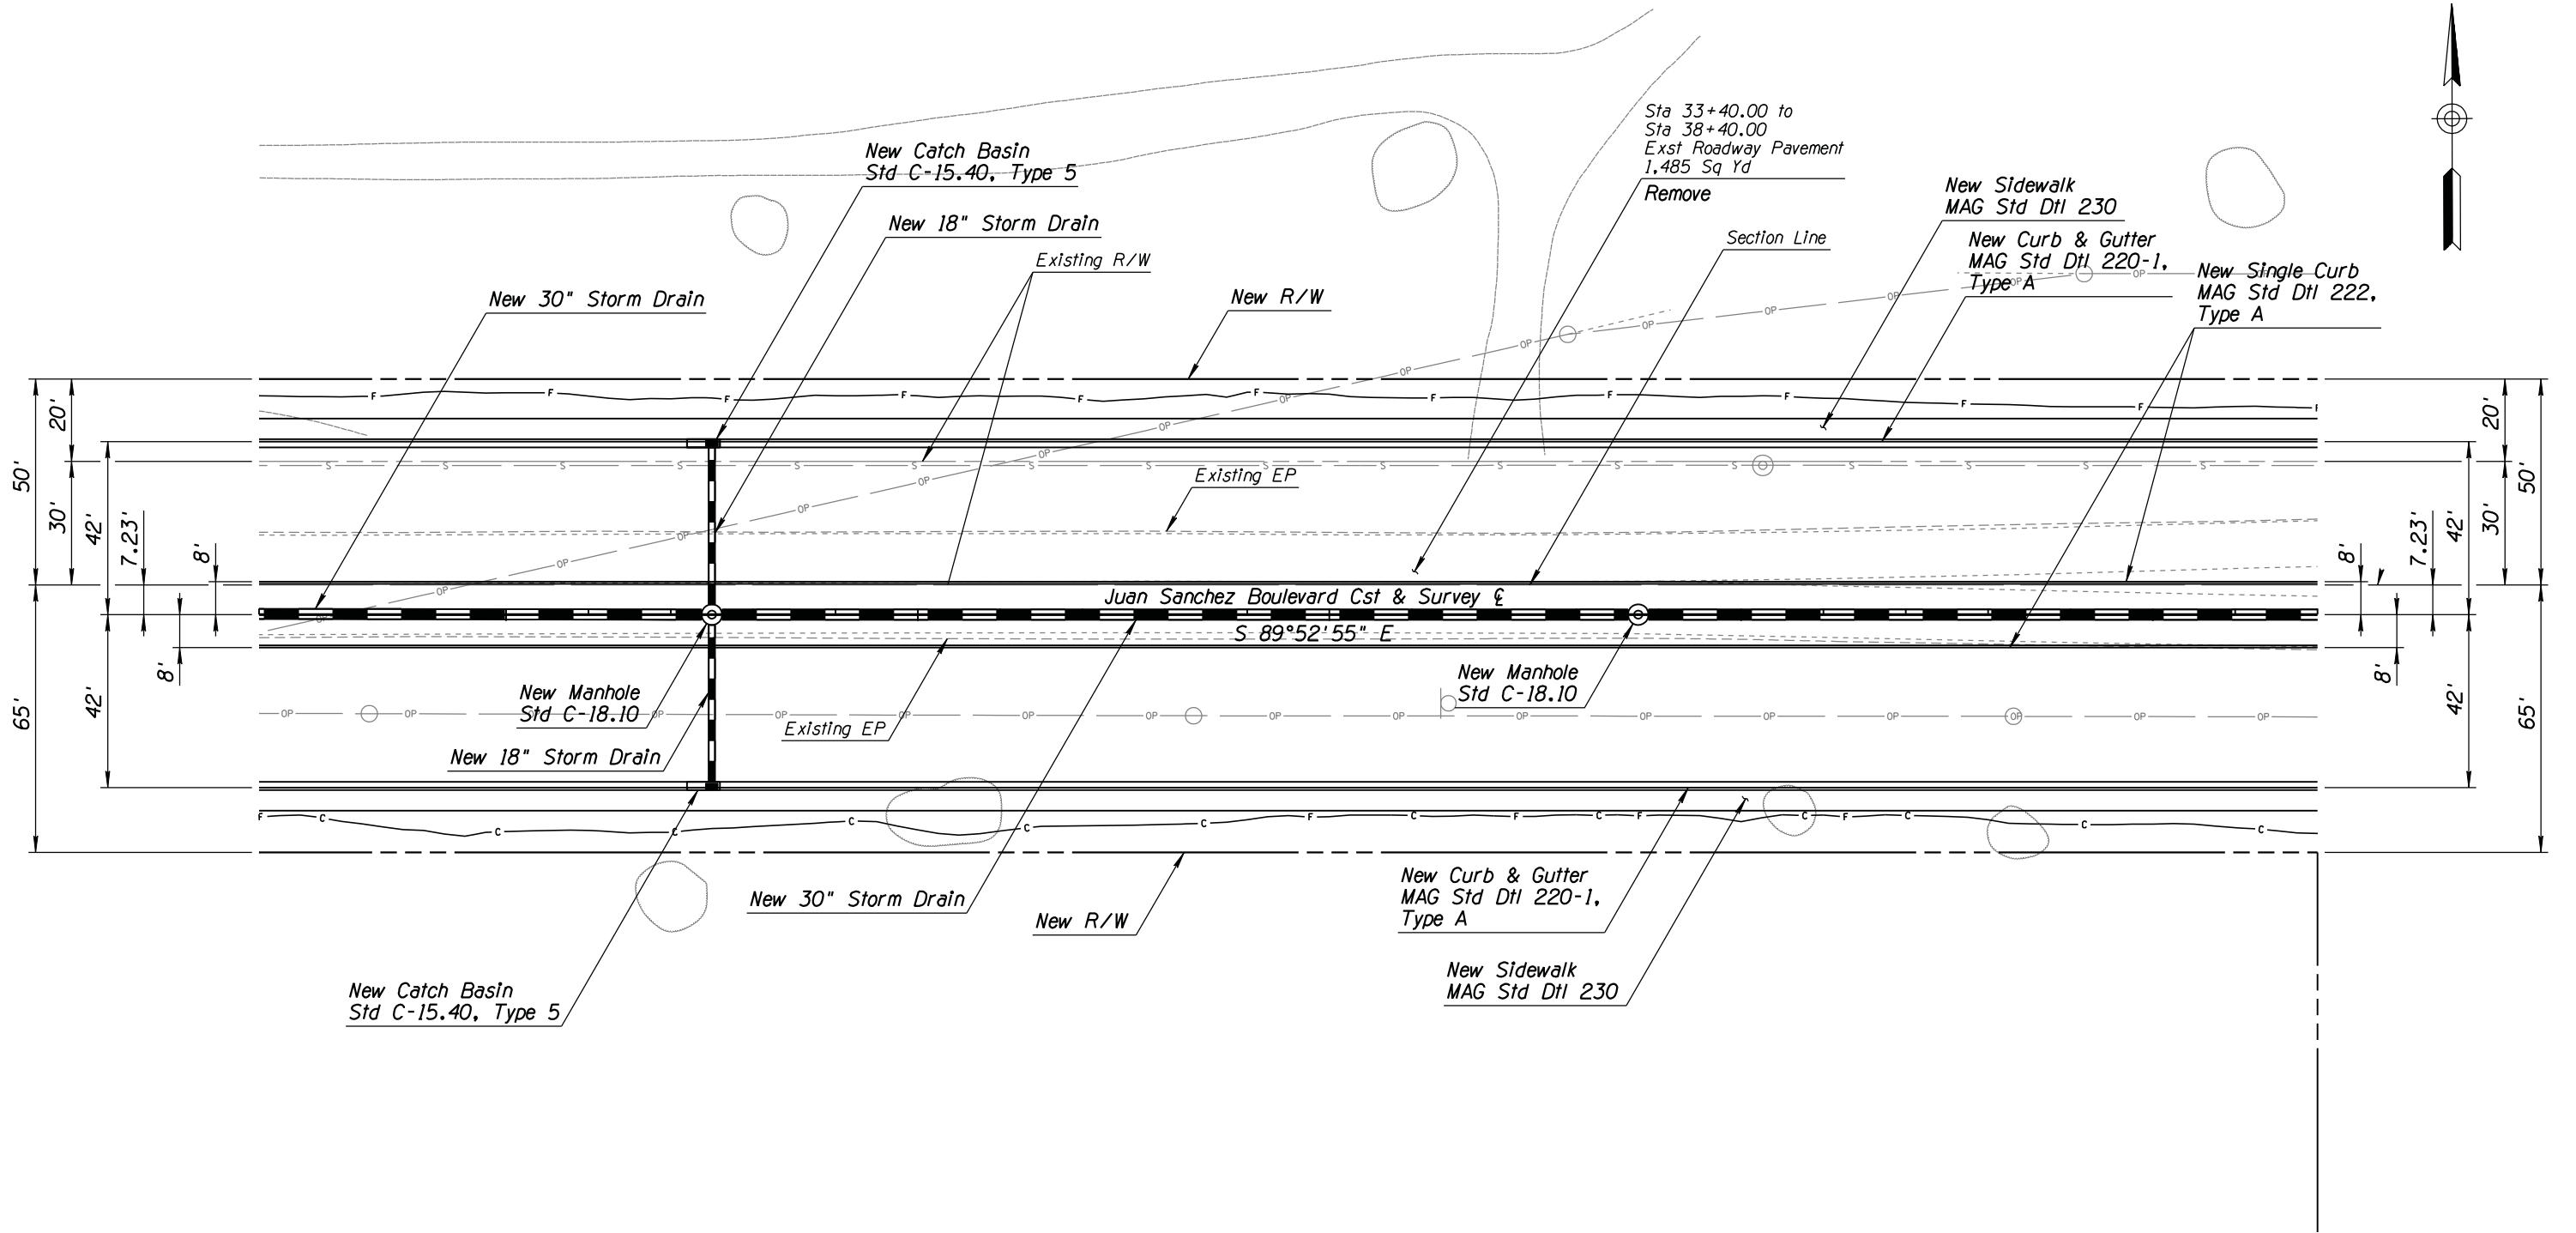 

LIST OF QUANTITIES


5,000	Sq Ft	New Conc Sidewalk, MAG Std Dtl 230
1,000	Lin Ft	New Conc Curb & Gutter, MAG Std Dtl 220-1, Type A
1,000	Lin Ft	New Conc Single Curb, MAG Std Dtl 222, Type A
3,620	Sq Yd	New AC Pavement
2	Each	New Conc Catch Basin, Std C-15.40, Type 5
2	Each	New Conc Manhole, Std C-18.10
82	Lin Ft	New 18" Storm Drain
500	Lin Ft	New 30" Storm Drain

DESIGN	PNB	DATE	8/14	ARIZONA DEPARTMENT OF TRANSPORTATION INTERMODAL TRANSPORTATION DIVISION ROADWAY DESIGN SERVICES	PRELIMINARY STAGE II Review NOT FOR CONSTRUCTION OR RECORDING
DRAWN	JBC	DATE	8/14		
CHECKED	BDO	DATE	8/14		
JACOBS				PLAN SHEET Sta 33+40 to 38+40	
LOCATION				JUAN SANCHEZ BLVD (US95 TO AVE E)	
TRACS NO. SZ018 03D				SHEET C-1.15 OF	

SURVEY NO. FINISHED PLANS DATE REVISIONS LOCATION DATE FINISHED PLANS SURVEY NO. REVISIONS LOCATION DATE

F.H.W.A. REGION	STATE	PROJECT NO.	SHEET NO.	TOTAL SHEETS	AS BUILT
9	ARIZ.	SLS-0(203)A	27	82	

000 YU

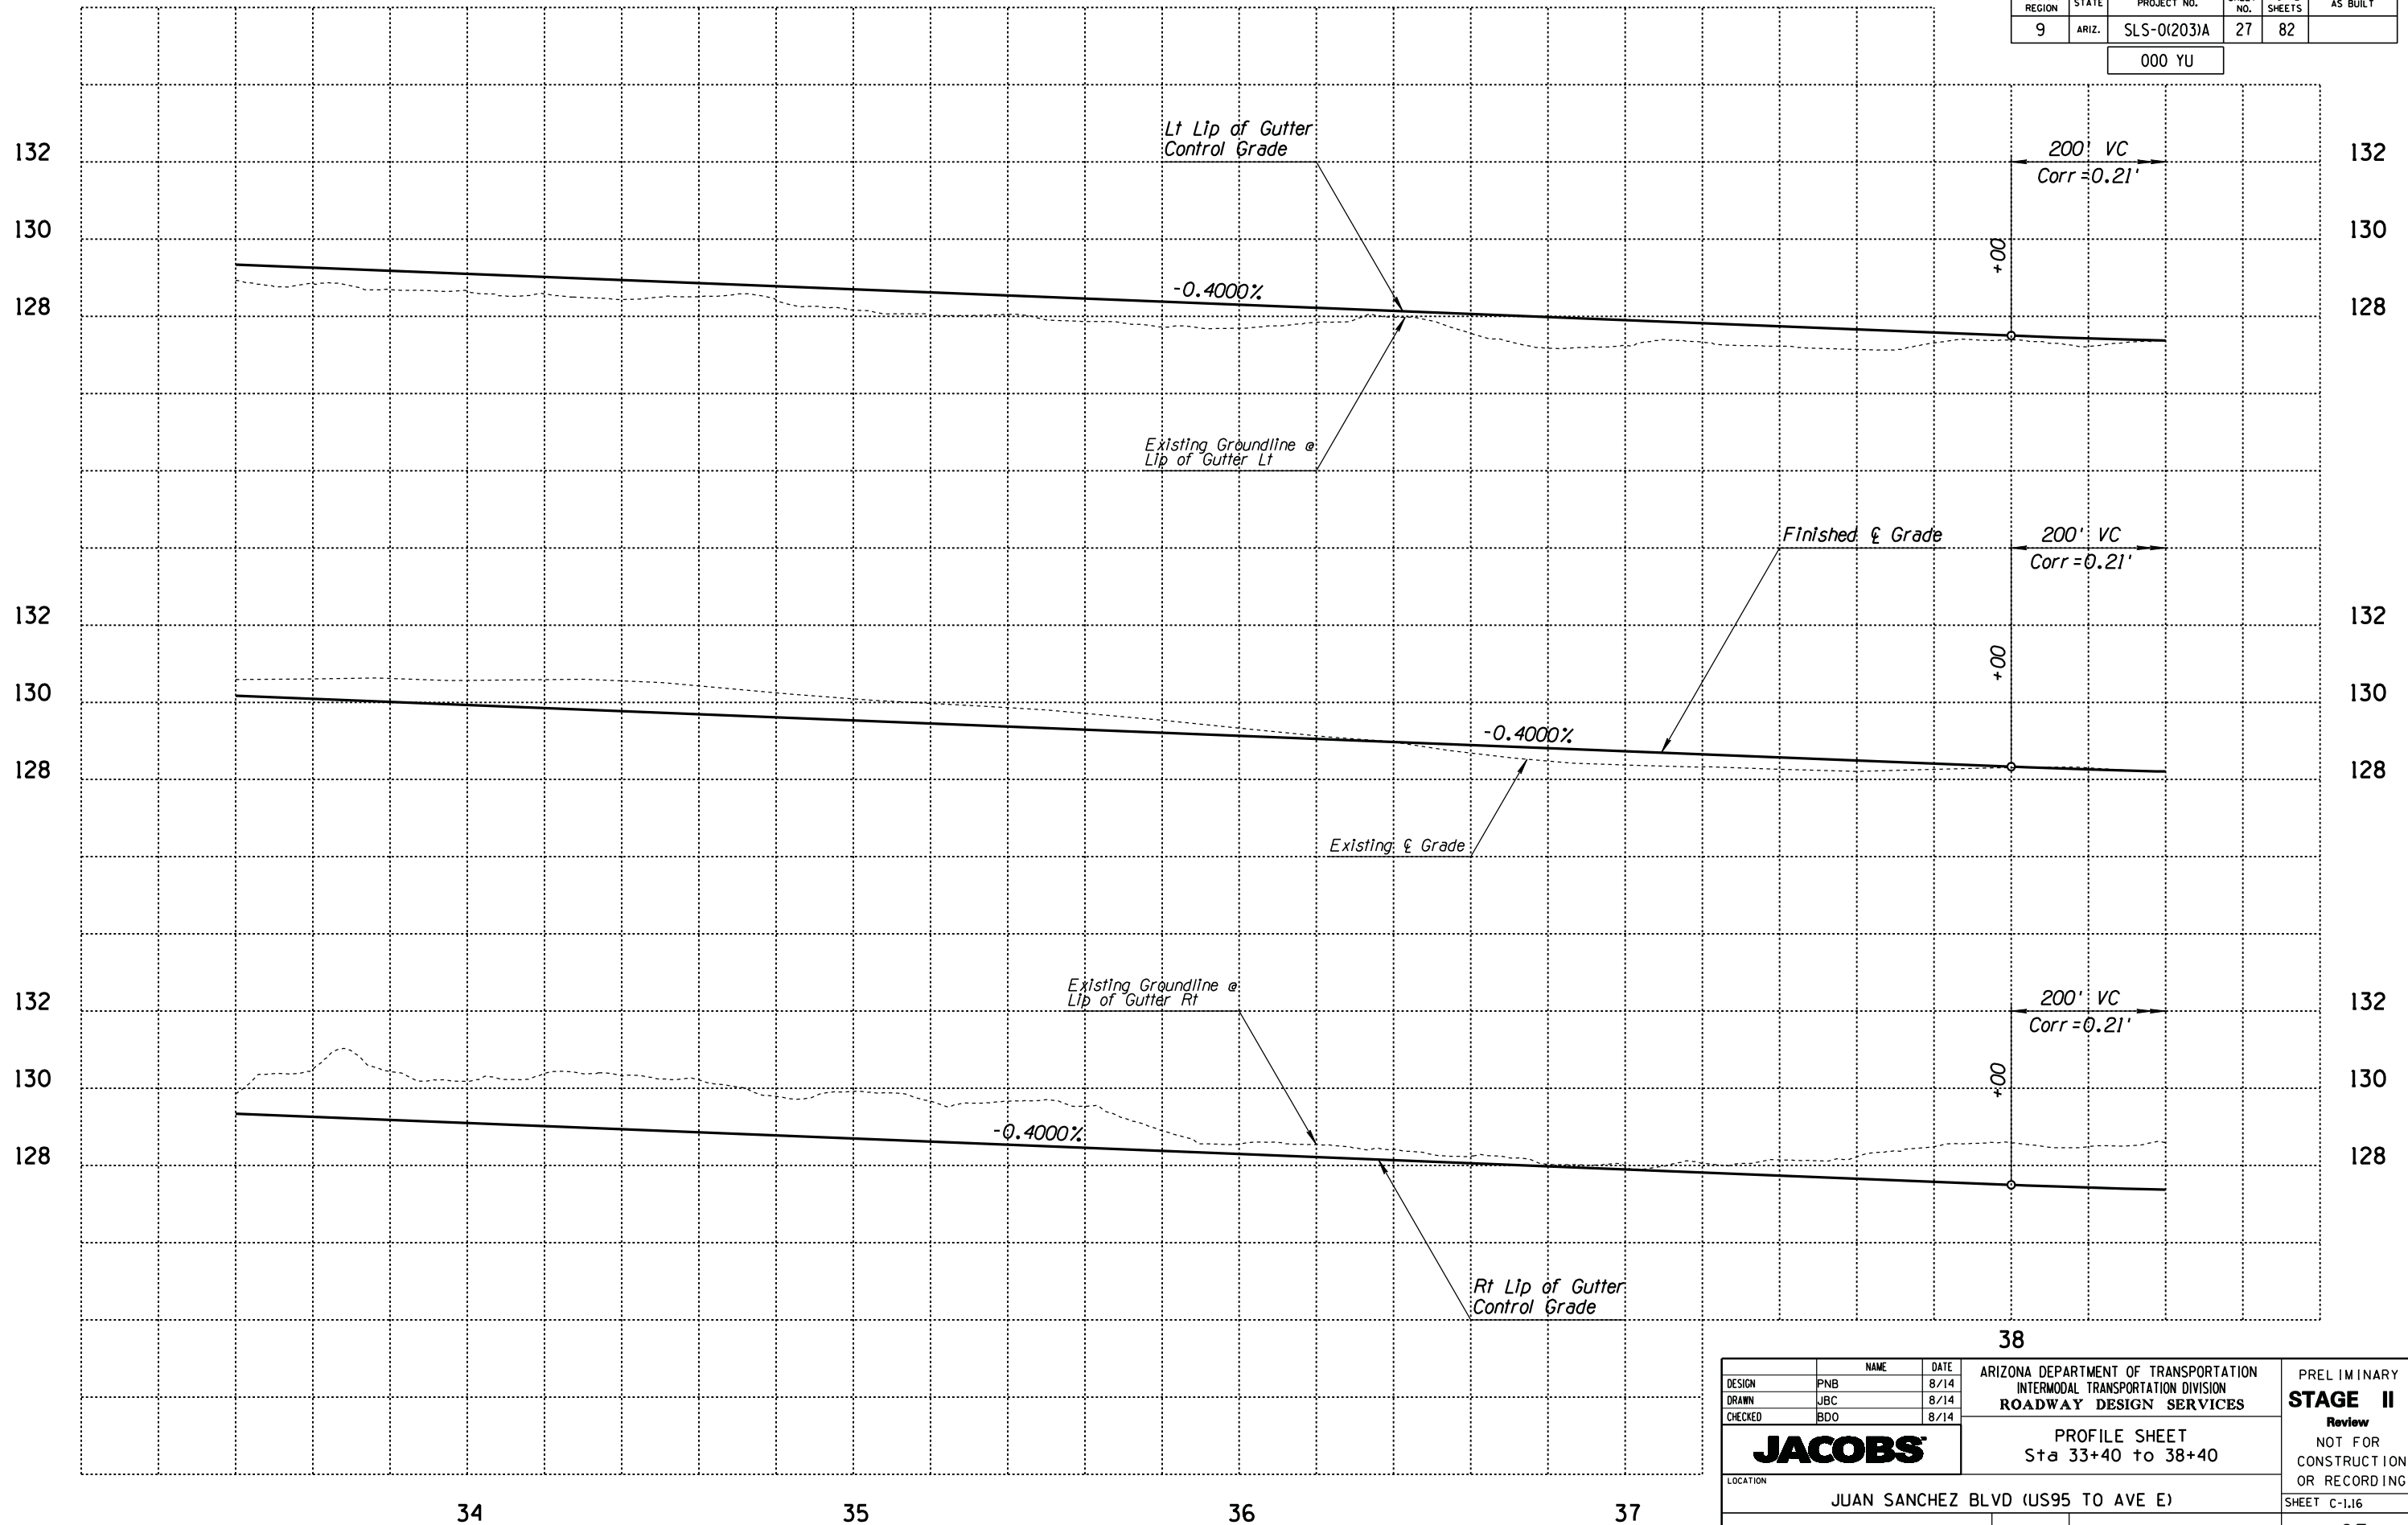

34

35

36

37



38

DESIGN	PNB	8/14	ARIZONA DEPARTMENT OF TRANSPORTATION INTERMODAL TRANSPORTATION DIVISION ROADWAY DESIGN SERVICES	PRELIMINARY STAGE II Review NOT FOR CONSTRUCTION OR RECORDING
DRAWN	JBC	8/14		
CHECKED	BDO	8/14		
JACOBS			PROFILE SHEET Sta 33+40 to 38+40	
LOCATION JUAN SANCHEZ BLVD (US95 TO AVE E)				SHEET C-1.16
TRACS NO. SZ018 03D				OF

SURVEY NO. FINISHED PLANS DATE REVISIONS LOCATION DATE FINISHED PLANS SURVEY NO. REVISIONS LOCATION DATE

F.H.W.A. REGION	STATE	PROJECT NO.	SHEET NO.	TOTAL SHEETS	AS BUILT
9	ARIZ.	SLS-0(203)A	28	82	

000 YU

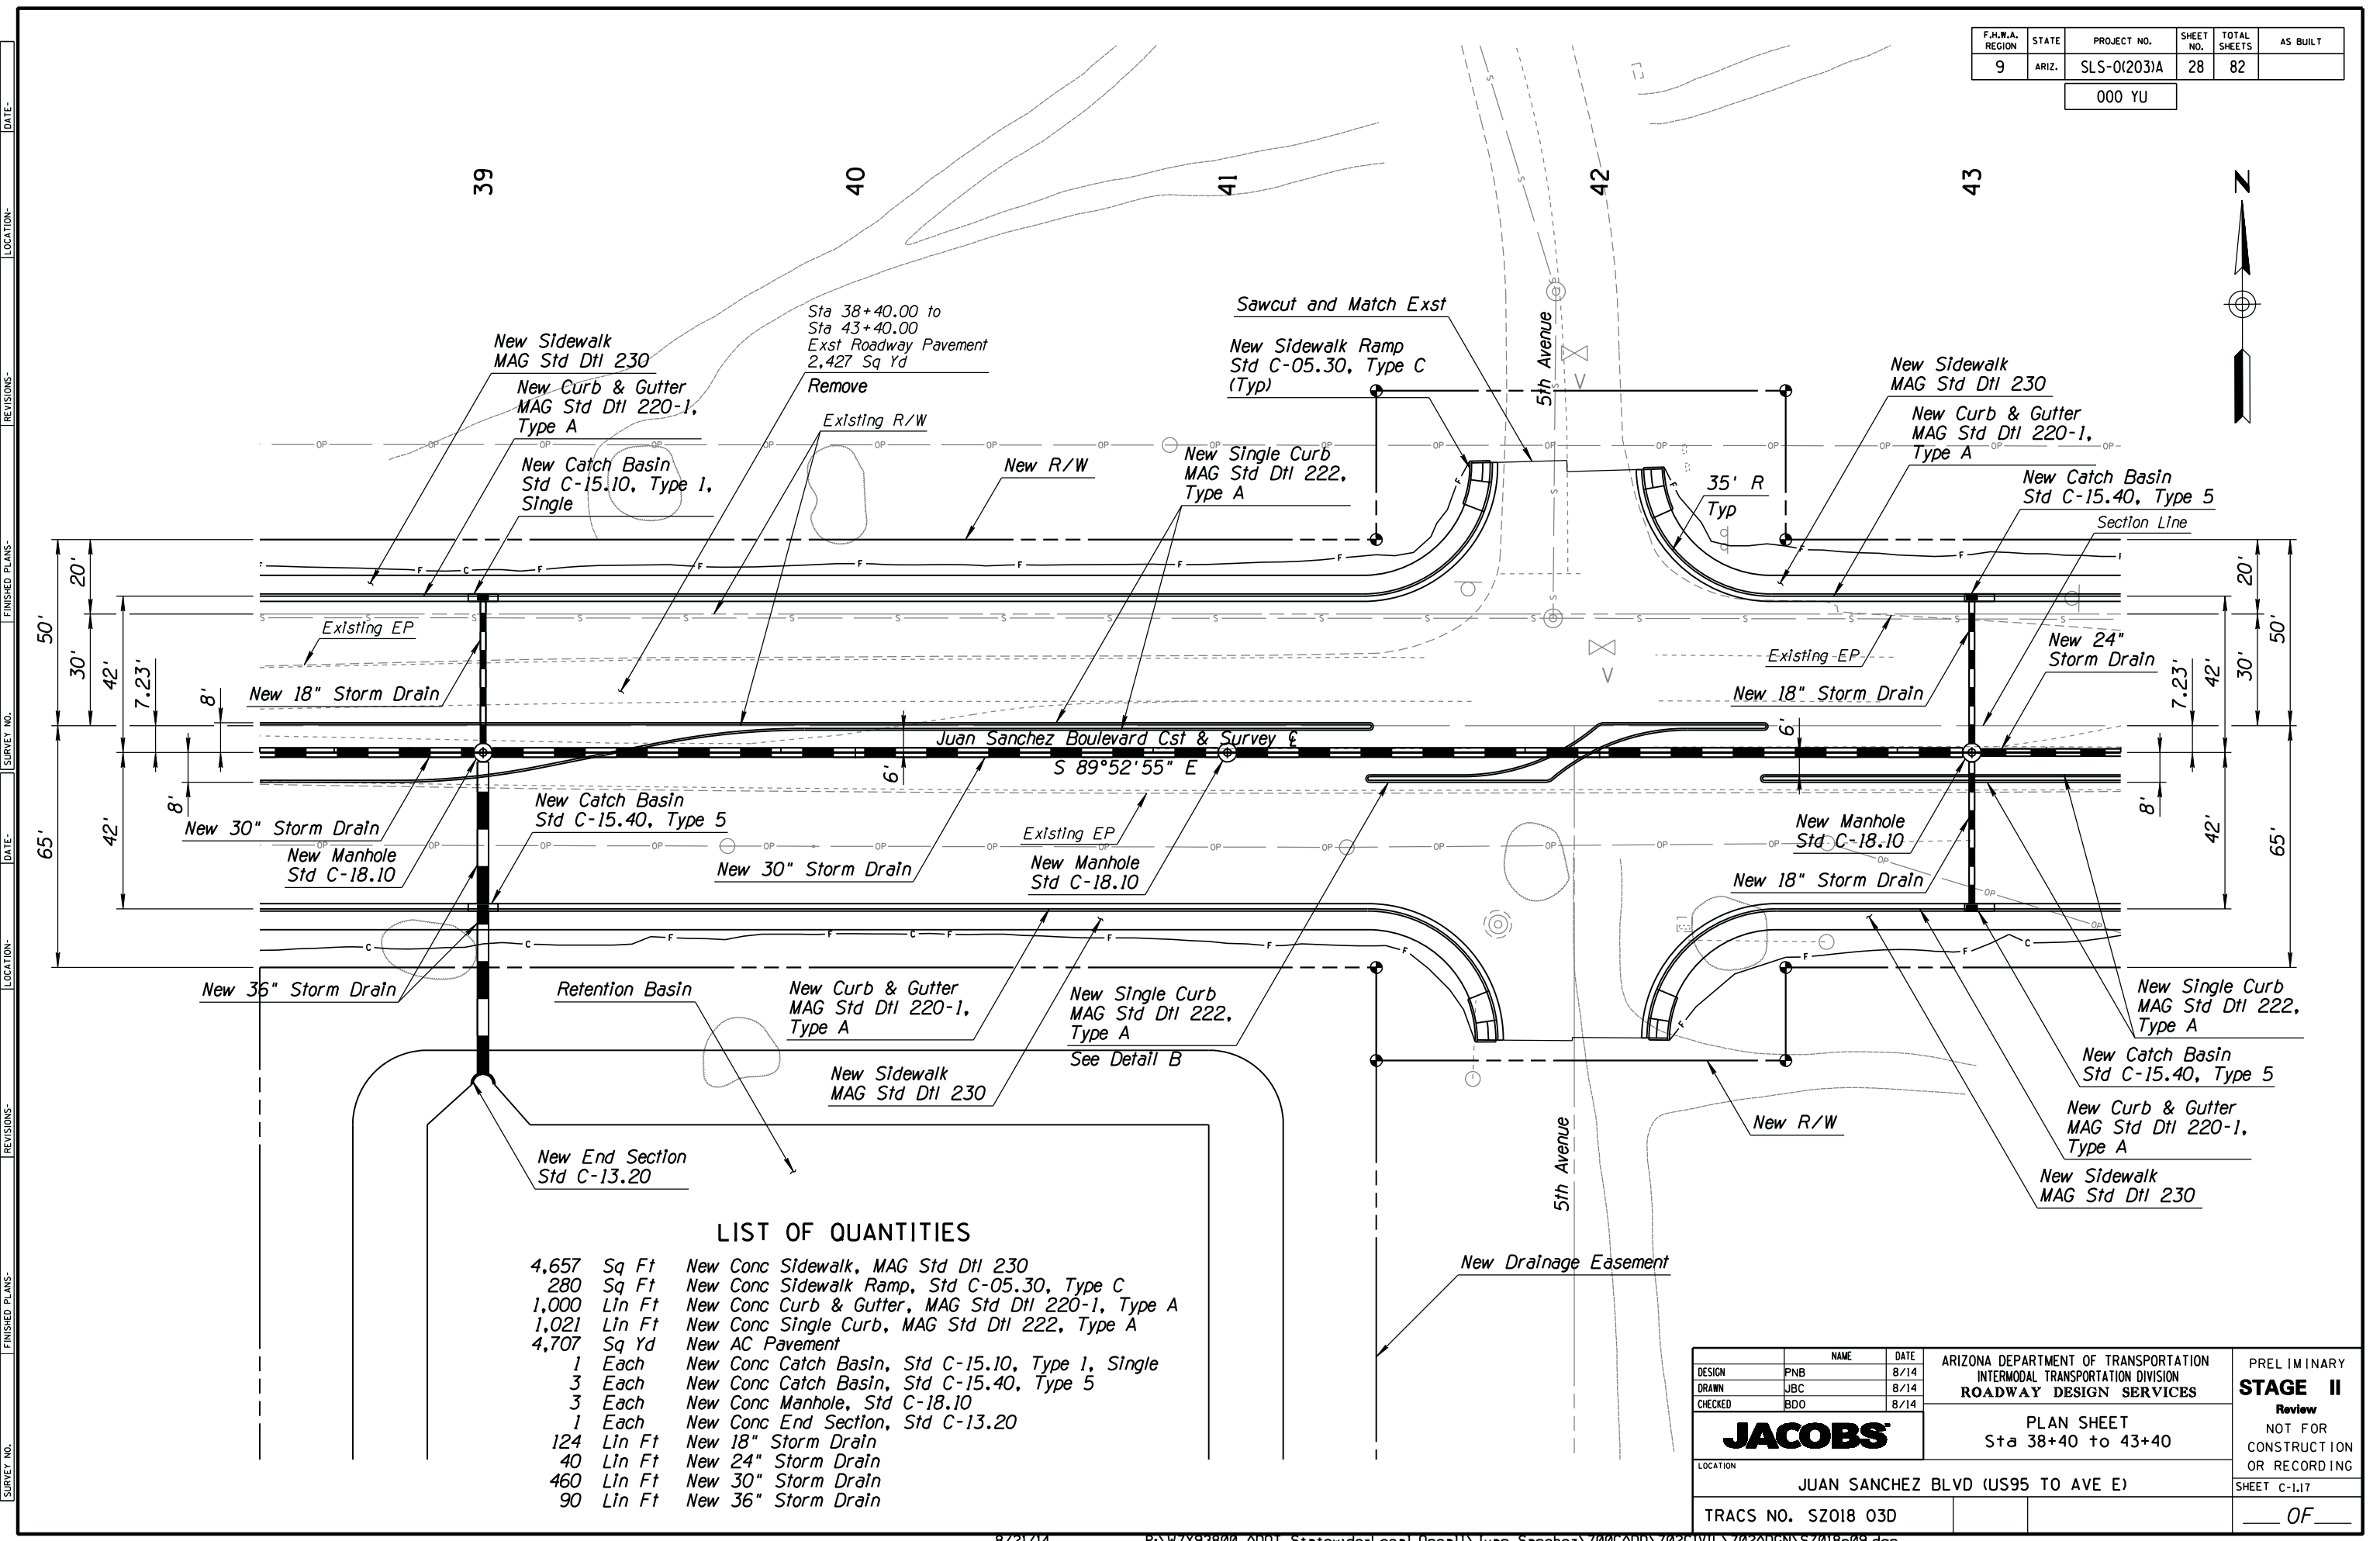 


LIST OF QUANTITIES

4,657	Sq Ft	New Conc Sidewalk, MAG Std Dtl 230
280	Sq Ft	New Conc Sidewalk Ramp, Std C-05.30, Type C
1,000	Lin Ft	New Conc Curb & Gutter, MAG Std Dtl 220-1, Type A
1,021	Lin Ft	New Conc Single Curb, MAG Std Dtl 222, Type A
4,707	Sq Yd	New AC Pavement
1	Each	New Conc Catch Basin, Std C-15.10, Type 1, Single
3	Each	New Conc Catch Basin, Std C-15.40, Type 5
3	Each	New Conc Manhole, Std C-18.10
1	Each	New Conc End Section, Std C-13.20
124	Lin Ft	New 18" Storm Drain
40	Lin Ft	New 24" Storm Drain
460	Lin Ft	New 30" Storm Drain
90	Lin Ft	New 36" Storm Drain

DESIGN	PNB	DATE	8/14	ARIZONA DEPARTMENT OF TRANSPORTATION INTERMODAL TRANSPORTATION DIVISION ROADWAY DESIGN SERVICES	PRELIMINARY STAGE II Review NOT FOR CONSTRUCTION OR RECORDING
DRAWN	JBC	DATE	8/14		
CHECKED	BDO	DATE	8/14		
JACOBS				PLAN SHEET Sta 38+40 to 43+40	
LOCATION				SHEET C-1.17	
JUAN SANCHEZ BLVD (US95 TO AVE E)					
TRACS NO. SZ018 03D				OF	

F.H.W.A. REGION	STATE	PROJECT NO.	SHEET NO.	TOTAL SHEETS	AS BUILT
9	ARIZ.	SLS-0(203)A	29	82	

000 YU

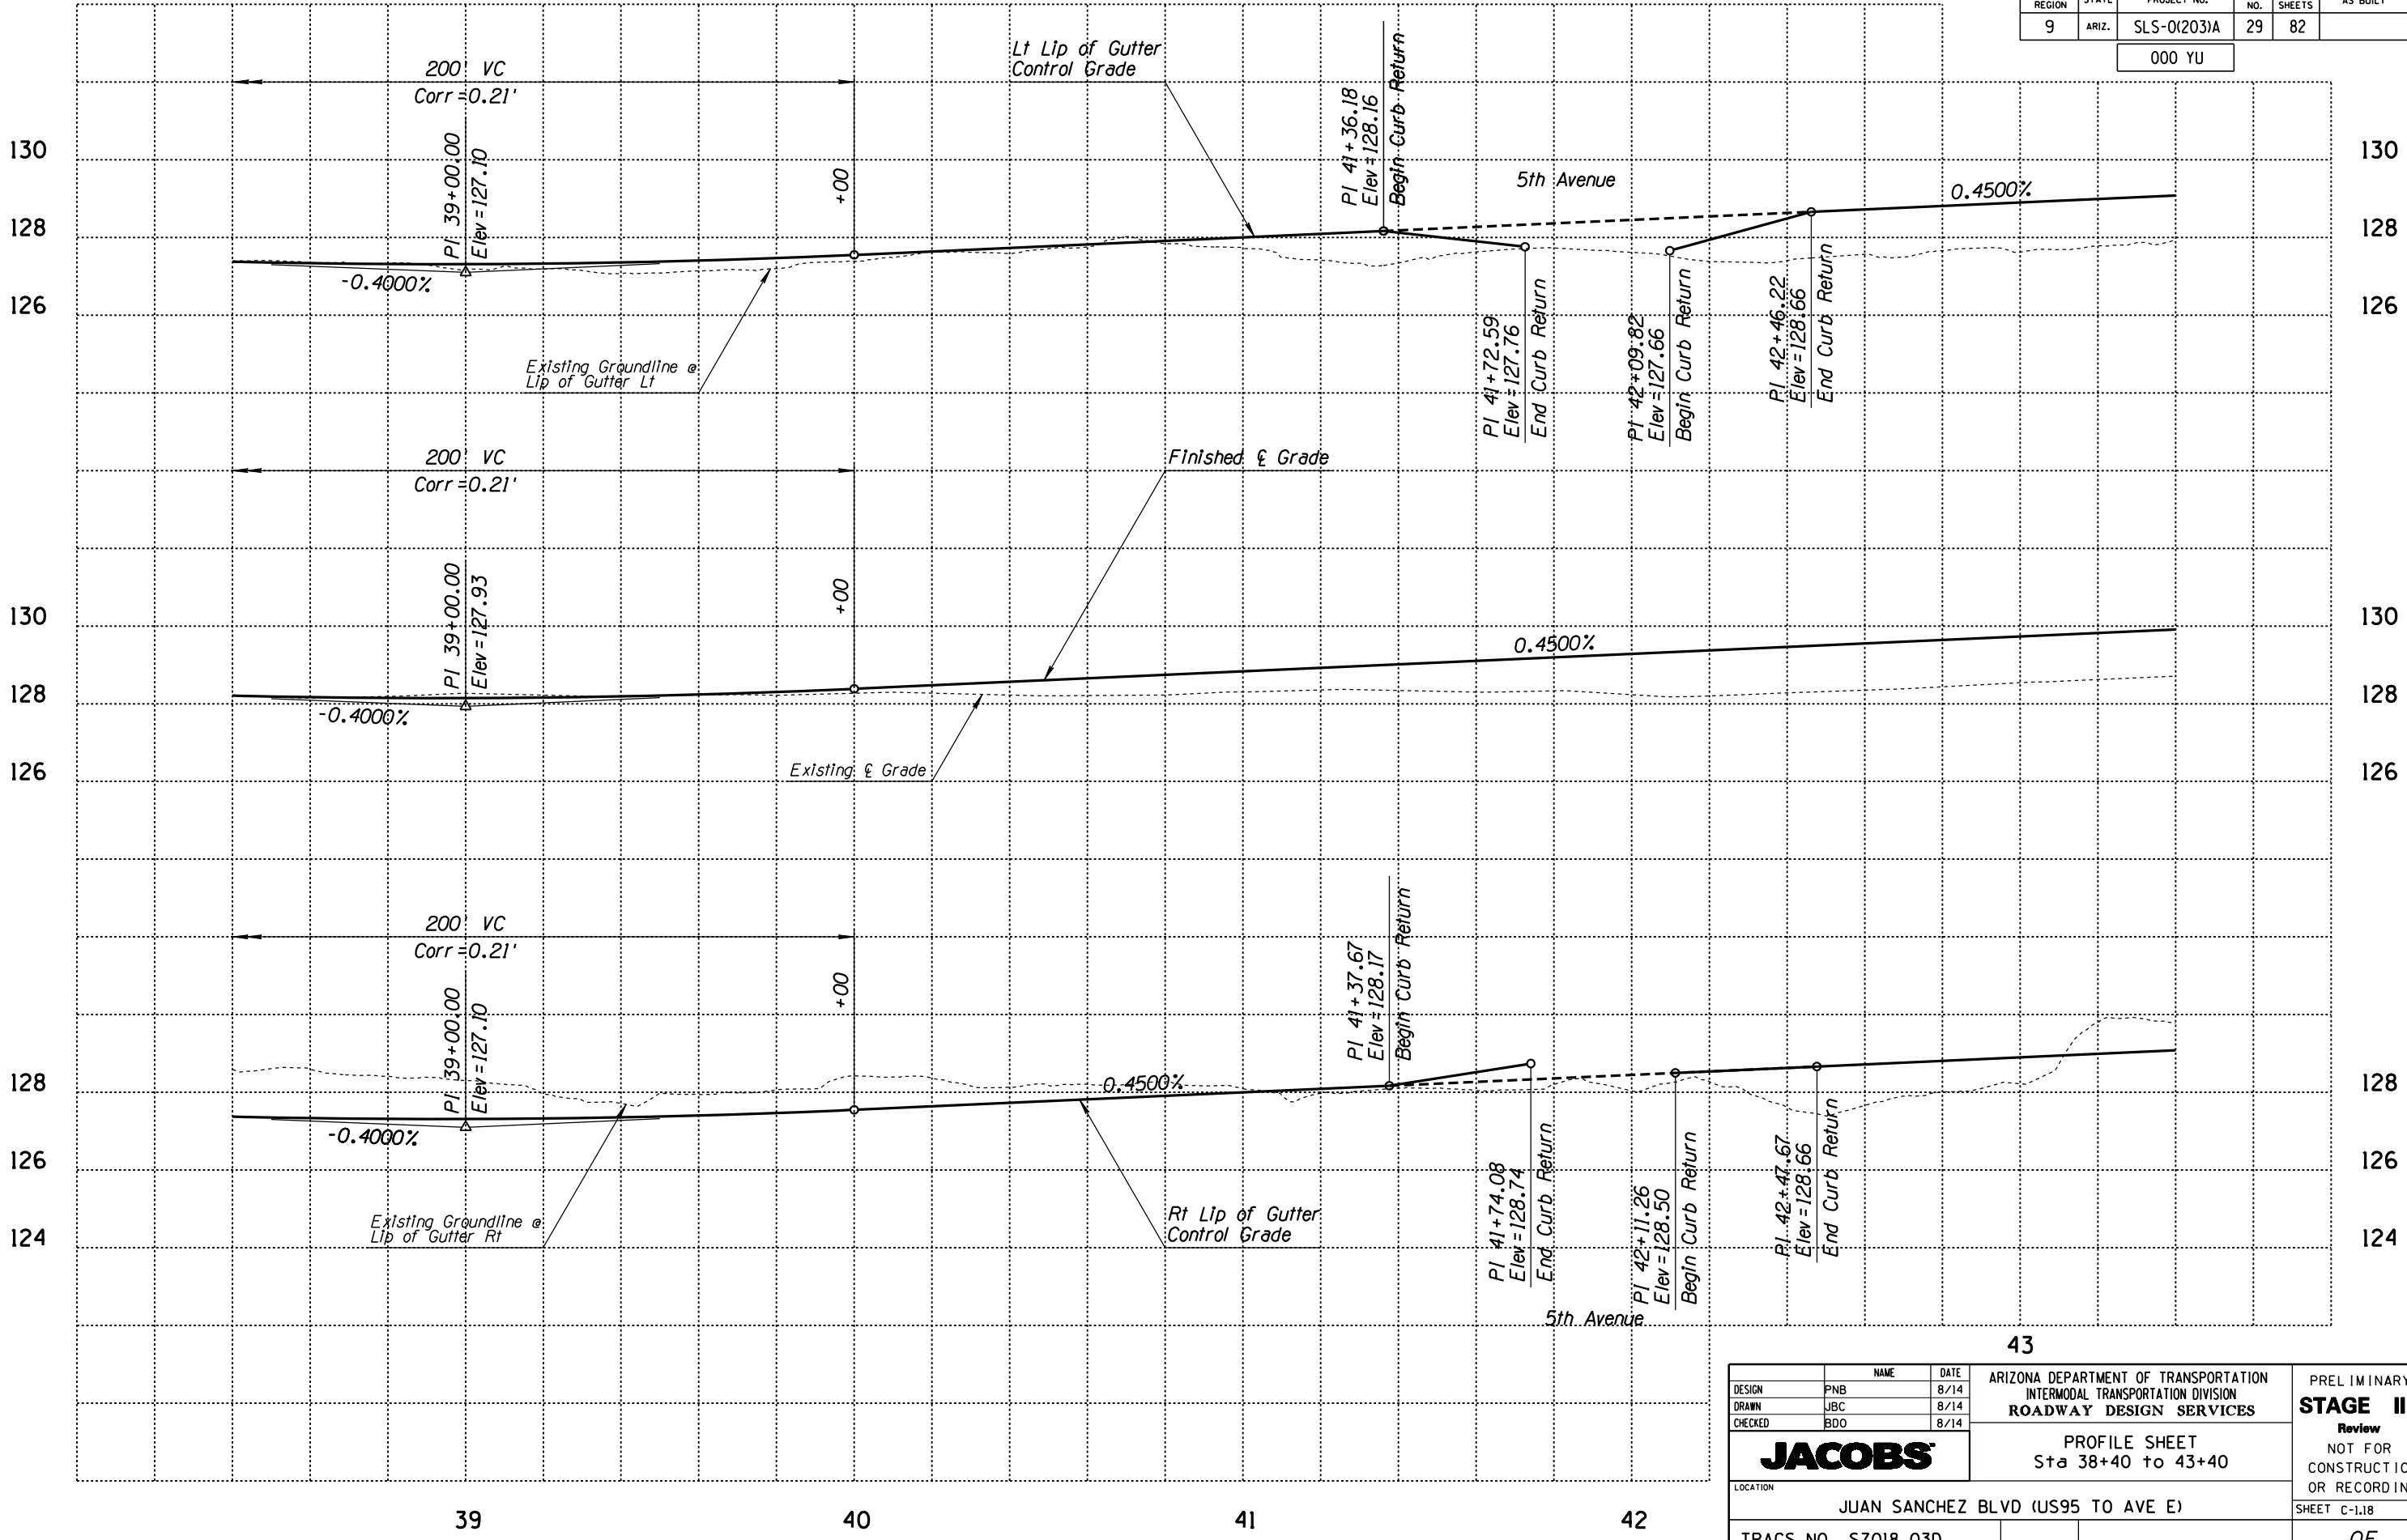

DATE: _____ LOCATION: _____ REVISIONS: _____ FINISHED PLANS: _____ SURVEY NO. _____ DATE: _____ REVISIONS: _____ FINISHED PLANS: _____ SURVEY NO. _____

DESIGN	PNB	DATE	8/14	ARIZONA DEPARTMENT OF TRANSPORTATION INTERMODAL TRANSPORTATION DIVISION ROADWAY DESIGN SERVICES	PRELIMINARY STAGE II Review NOT FOR CONSTRUCTION OR RECORDING
DRAWN	JBC	DATE	8/14		
CHECKED	BDO	DATE	8/14		
JACOBS				PROFILE SHEET Sta 38+40 to 43+40	
LOCATION				JUAN SANCHEZ BLVD (US95 TO AVE E)	
TRACS NO. SZ018 03D				SHEET C-1.18	
				OF	

F.H.W.A. REGION	STATE	PROJECT NO.	SHEET NO.	TOTAL SHEETS	AS BUILT
9	ARIZ.	SLS-0(203)A	30	82	

000 YU



44

45

46

47

48

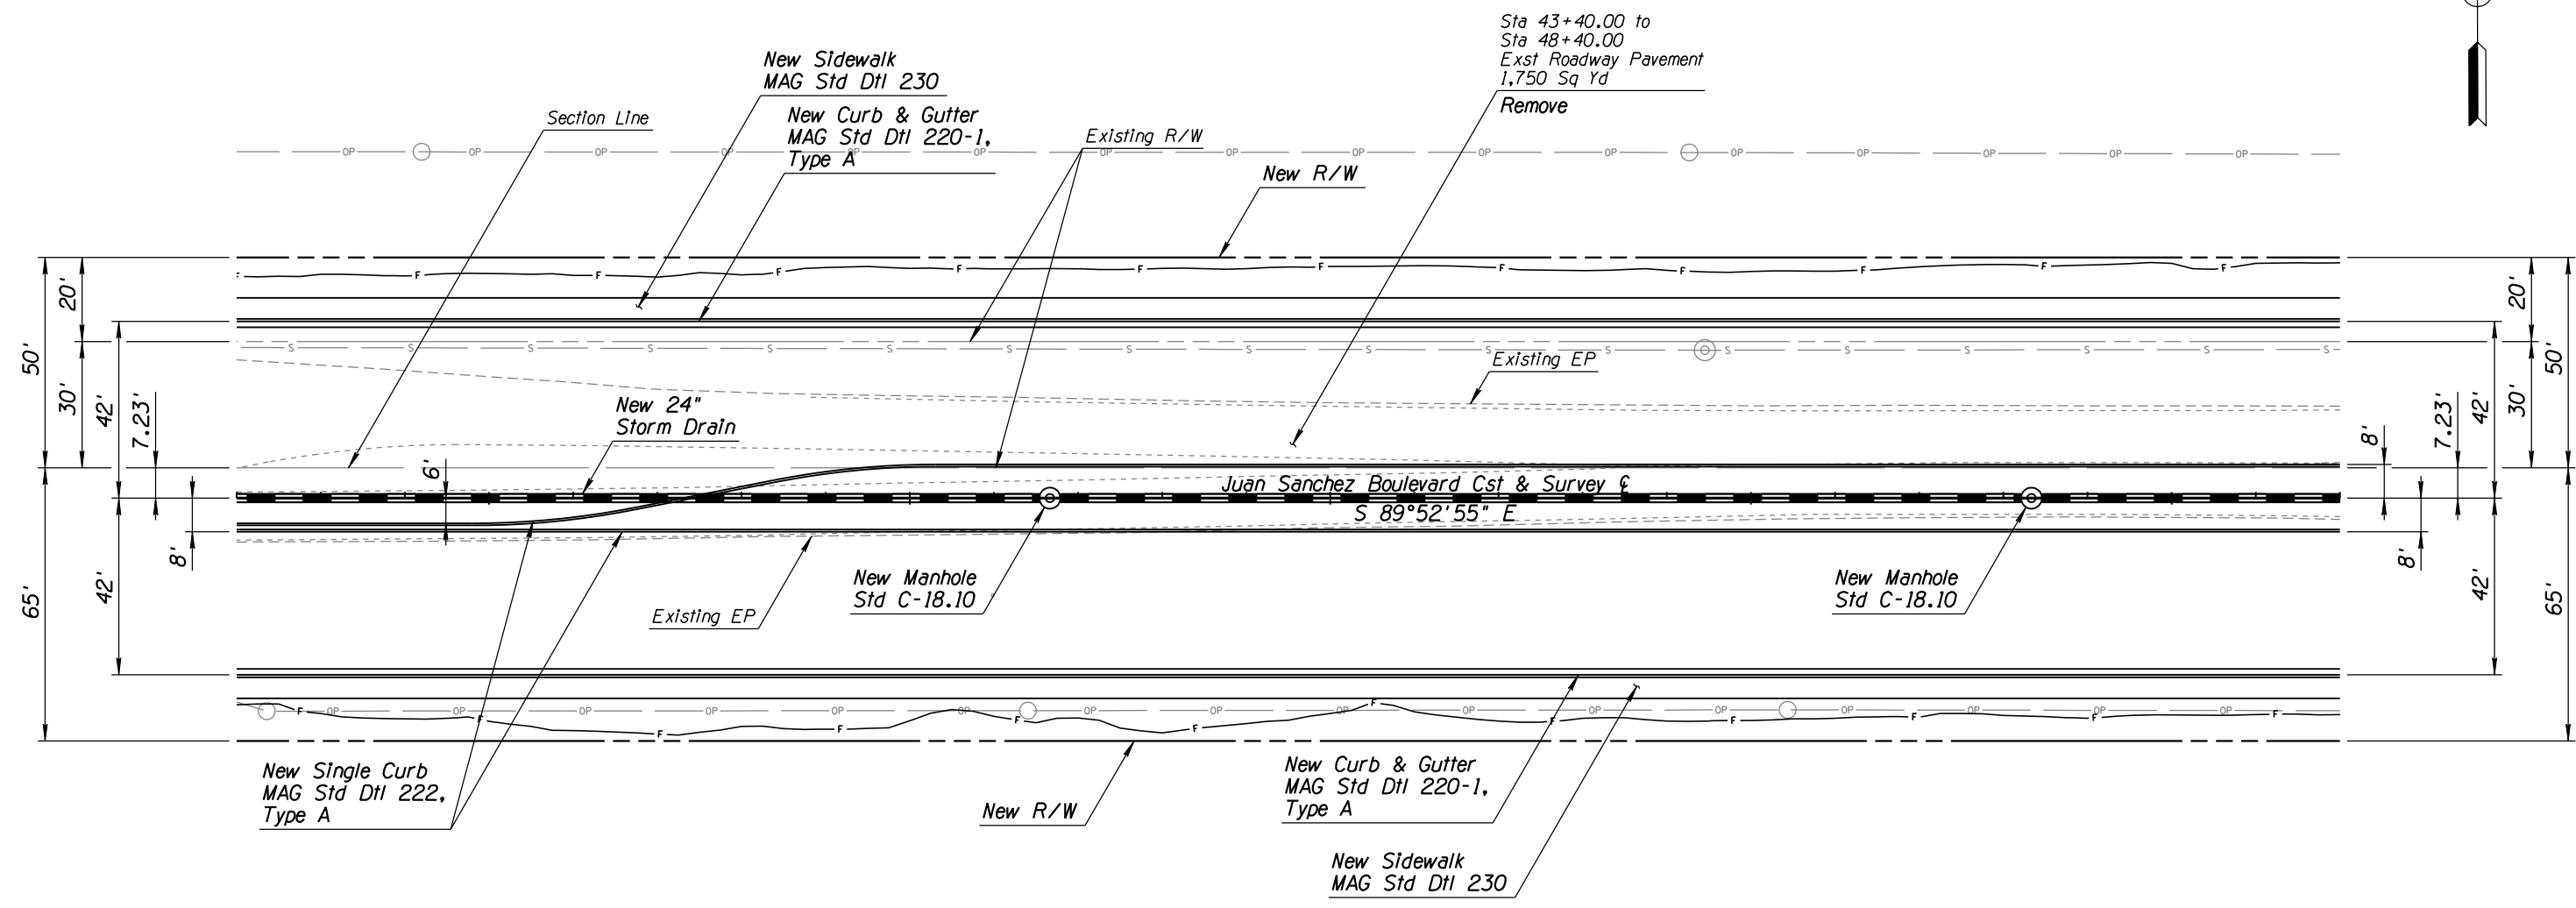 

LIST OF QUANTITIES


5,000	Sq Ft	New Conc Sidewalk, MAG Std Dtl 230
1,000	Lin Ft	New Conc Curb & Gutter, MAG Std Dtl 220-1, Type A
1,001	Lin Ft	New Conc Single Curb, MAG Std Dtl 222, Type A
3,793	Sq Yd	New AC Pavement
2	Each	New Conc Manhole, Std C-18.10
500	Lin Ft	New 24" Storm Drain

DESIGN	PNB	DATE	8/14	ARIZONA DEPARTMENT OF TRANSPORTATION INTERMODAL TRANSPORTATION DIVISION ROADWAY DESIGN SERVICES	PRELIMINARY STAGE II Review NOT FOR CONSTRUCTION OR RECORDING
DRAWN	JBC	DATE	8/14		
CHECKED	BDO	DATE	8/14		
JACOBS				PLAN SHEET Sta 43+40 to 48+40	
LOCATION				JUAN SANCHEZ BLVD (US95 TO AVE E)	
TRACS NO. SZ018 03D				SHEET C-1.19	
				OF	

SURVEY NO. FINISHED PLANS DATE REVISIONS LOCATION DATE SURVEY NO. FINISHED PLANS DATE REVISIONS LOCATION DATE

F.H.W.A. REGION	STATE	PROJECT NO.	SHEET NO.	TOTAL SHEETS	AS BUILT
9	ARIZ.	SLS-0(203)A	31	82	

000 YU

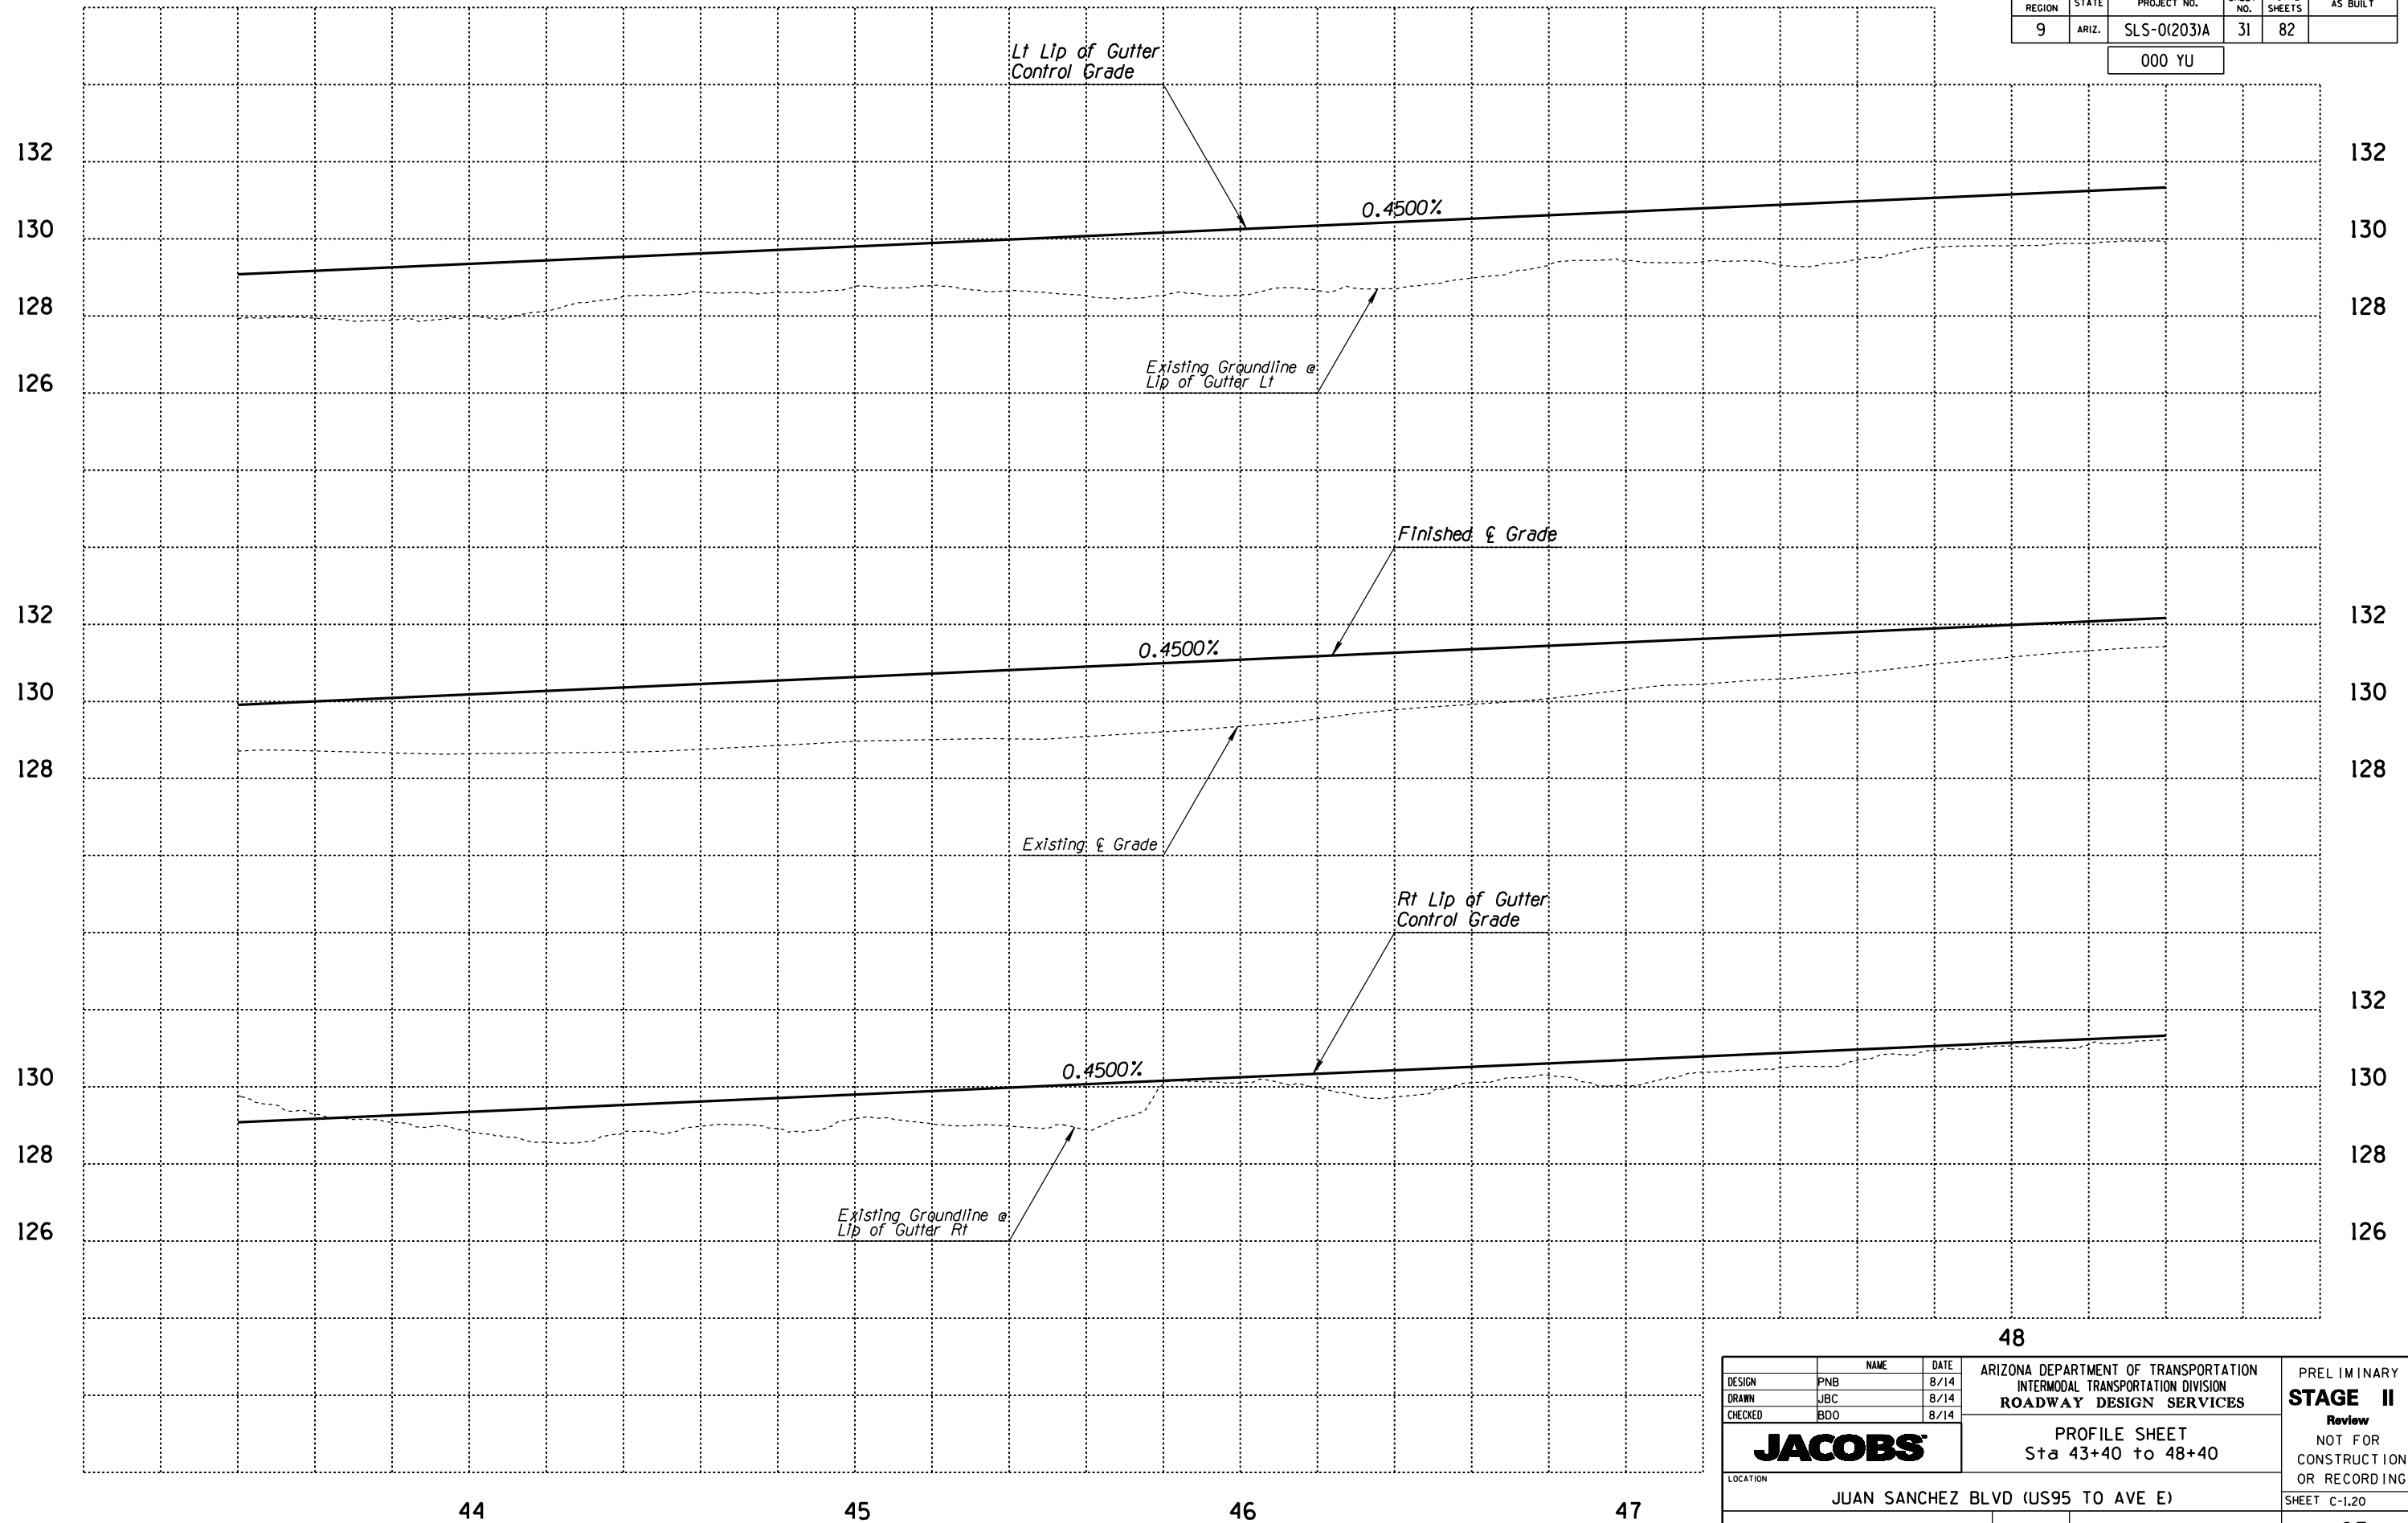


SURVEY NO. FINISHED PLANS REVISIONS DATE LOCATION FINISHED PLANS REVISIONS DATE LOCATION FINISHED PLANS REVISIONS DATE

DESIGN	PNB	DATE	8/14	ARIZONA DEPARTMENT OF TRANSPORTATION INTERMODAL TRANSPORTATION DIVISION ROADWAY DESIGN SERVICES	PRELIMINARY STAGE II Review NOT FOR CONSTRUCTION OR RECORDING
DRAWN	JBC	DATE	8/14		
CHECKED	BDO	DATE	8/14		
JACOBS				PROFILE SHEET Sta 43+40 to 48+40	
LOCATION				JUAN SANCHEZ BLVD (US95 TO AVE E)	
TRACS NO. SZ018 03D				SHEET C-1.20	
				OF	

F.H.W.A. REGION	STATE	PROJECT NO.	SHEET NO.	TOTAL SHEETS	AS BUILT
9	ARIZ.	SLS-0(203)A	32	82	

000 YU

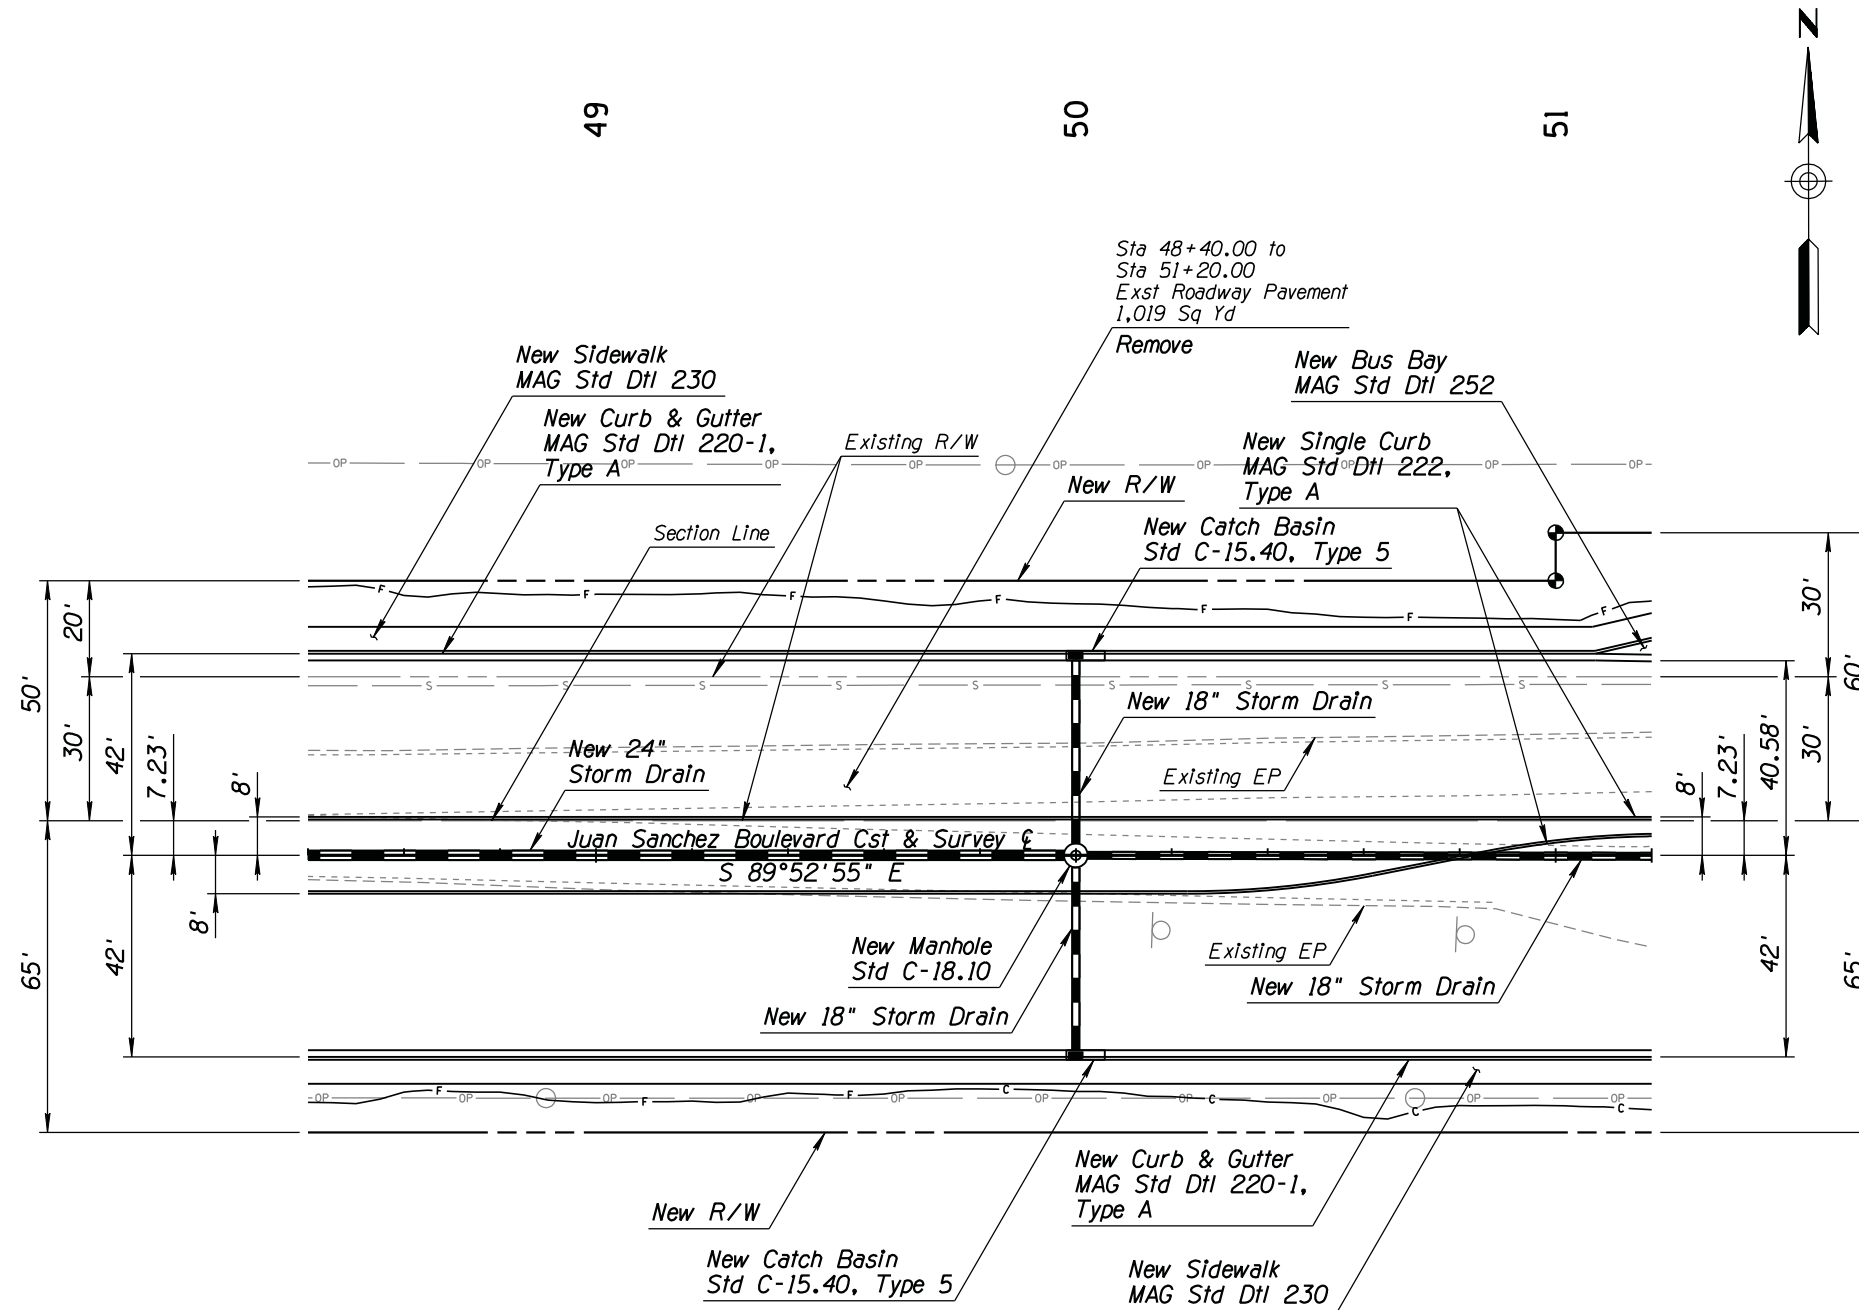

LIST OF QUANTITIES


2,802	Sq Ft	New Conc Sidewalk, MAG Std Dtl 230
548	Lin Ft	New Conc Curb & Gutter, MAG Std Dtl 220-1, Type A
561	Lin Ft	New Conc Single Curb, MAG Std Dtl 222, Type A
4	Sq Yd	New Conc Bus Bay, MAG Std Dtl 252
2,090	Sq Yd	New AC Pavement
2	Each	New Conc Catch Basin, Std C-15.40, Type 5
1	Each	New Conc Manhole, Std C-18.10
202	Lin Ft	New 18" Storm Drain
160	Lin Ft	New 24" Storm Drain

DESIGN	PNB	DATE	8/14	ARIZONA DEPARTMENT OF TRANSPORTATION INTERMODAL TRANSPORTATION DIVISION ROADWAY DESIGN SERVICES	PRELIMINARY STAGE II Review NOT FOR CONSTRUCTION OR RECORDING
DRAWN	JBC	DATE	8/14		
CHECKED	BDO	DATE	8/14		
JACOBS				PLAN SHEET Sta 48+40 to 51+20	
LOCATION				JUAN SANCHEZ BLVD (US95 TO AVE E)	
TRACS NO. SZ018 03D				SHEET C-1.21 OF	

SURVEY NO. FINISHED PLANS DATE LOCATION REVISIONS DATE FINISHED PLANS SURVEY NO. LOCATION REVISIONS DATE

F.H.W.A. REGION	STATE	PROJECT NO.	SHEET NO.	TOTAL SHEETS	AS BUILT
9	ARIZ.	SLS-0(203)A	33	82	

000 YU

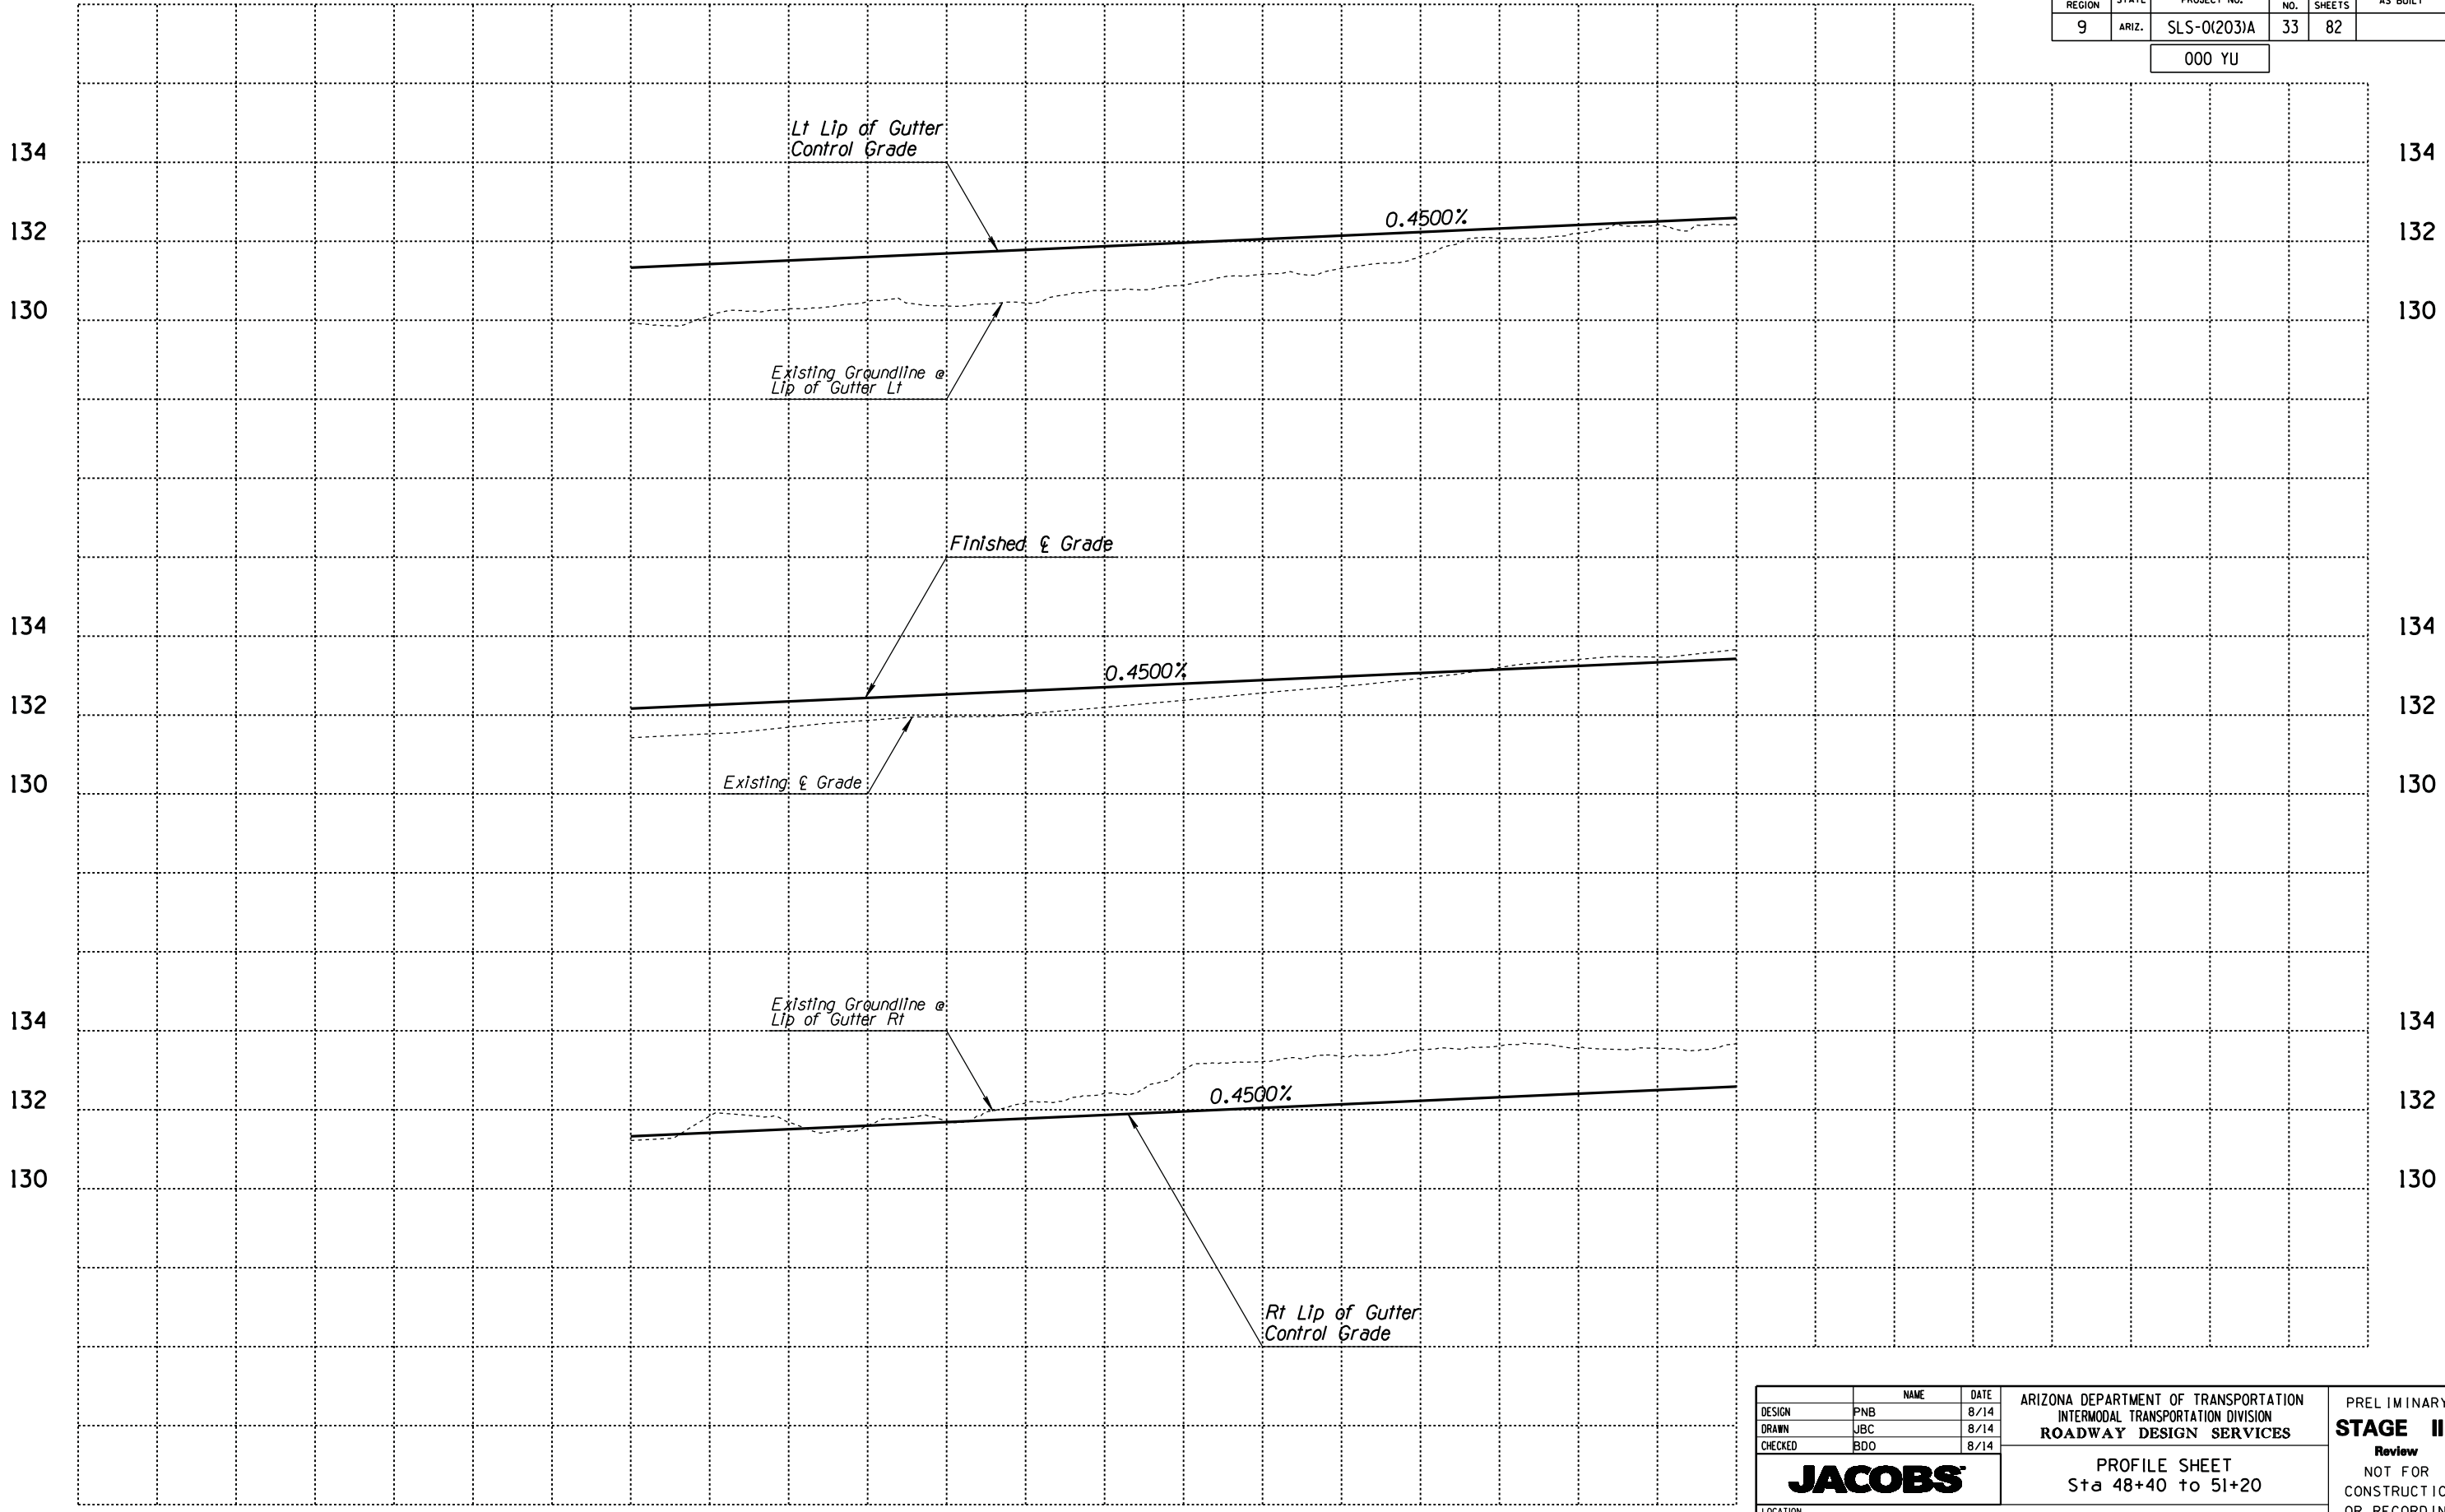

48

49

50

51

DESIGN	NAME	DATE
DRAWN	JBC	8/14
CHECKED	BDO	8/14

ARIZONA DEPARTMENT OF TRANSPORTATION
INTERMODAL TRANSPORTATION DIVISION
ROADWAY DESIGN SERVICES



PROFILE SHEET
Sta 48+40 to 51+20

PRELIMINARY
STAGE II
Review
NOT FOR
CONSTRUCTION
OR RECORDING

LOCATION: JUAN SANCHEZ BLVD (US95 TO AVE E)


TRACS NO. SZ018 03D

SHEET C-1.22
OF

SURVEY NO. FINISHED PLANS REVISIONS DATE LOCATION FINISHED PLANS SURVEY NO. DATE FINISHED PLANS REVISIONS DATE LOCATION FINISHED PLANS SURVEY NO. DATE

F.H.W.A. REGION	STATE	PROJECT NO.	SHEET NO.	TOTAL SHEETS	AS BUILT
9	ARIZ.	SLS-0(203)A	34	82	

000 YU

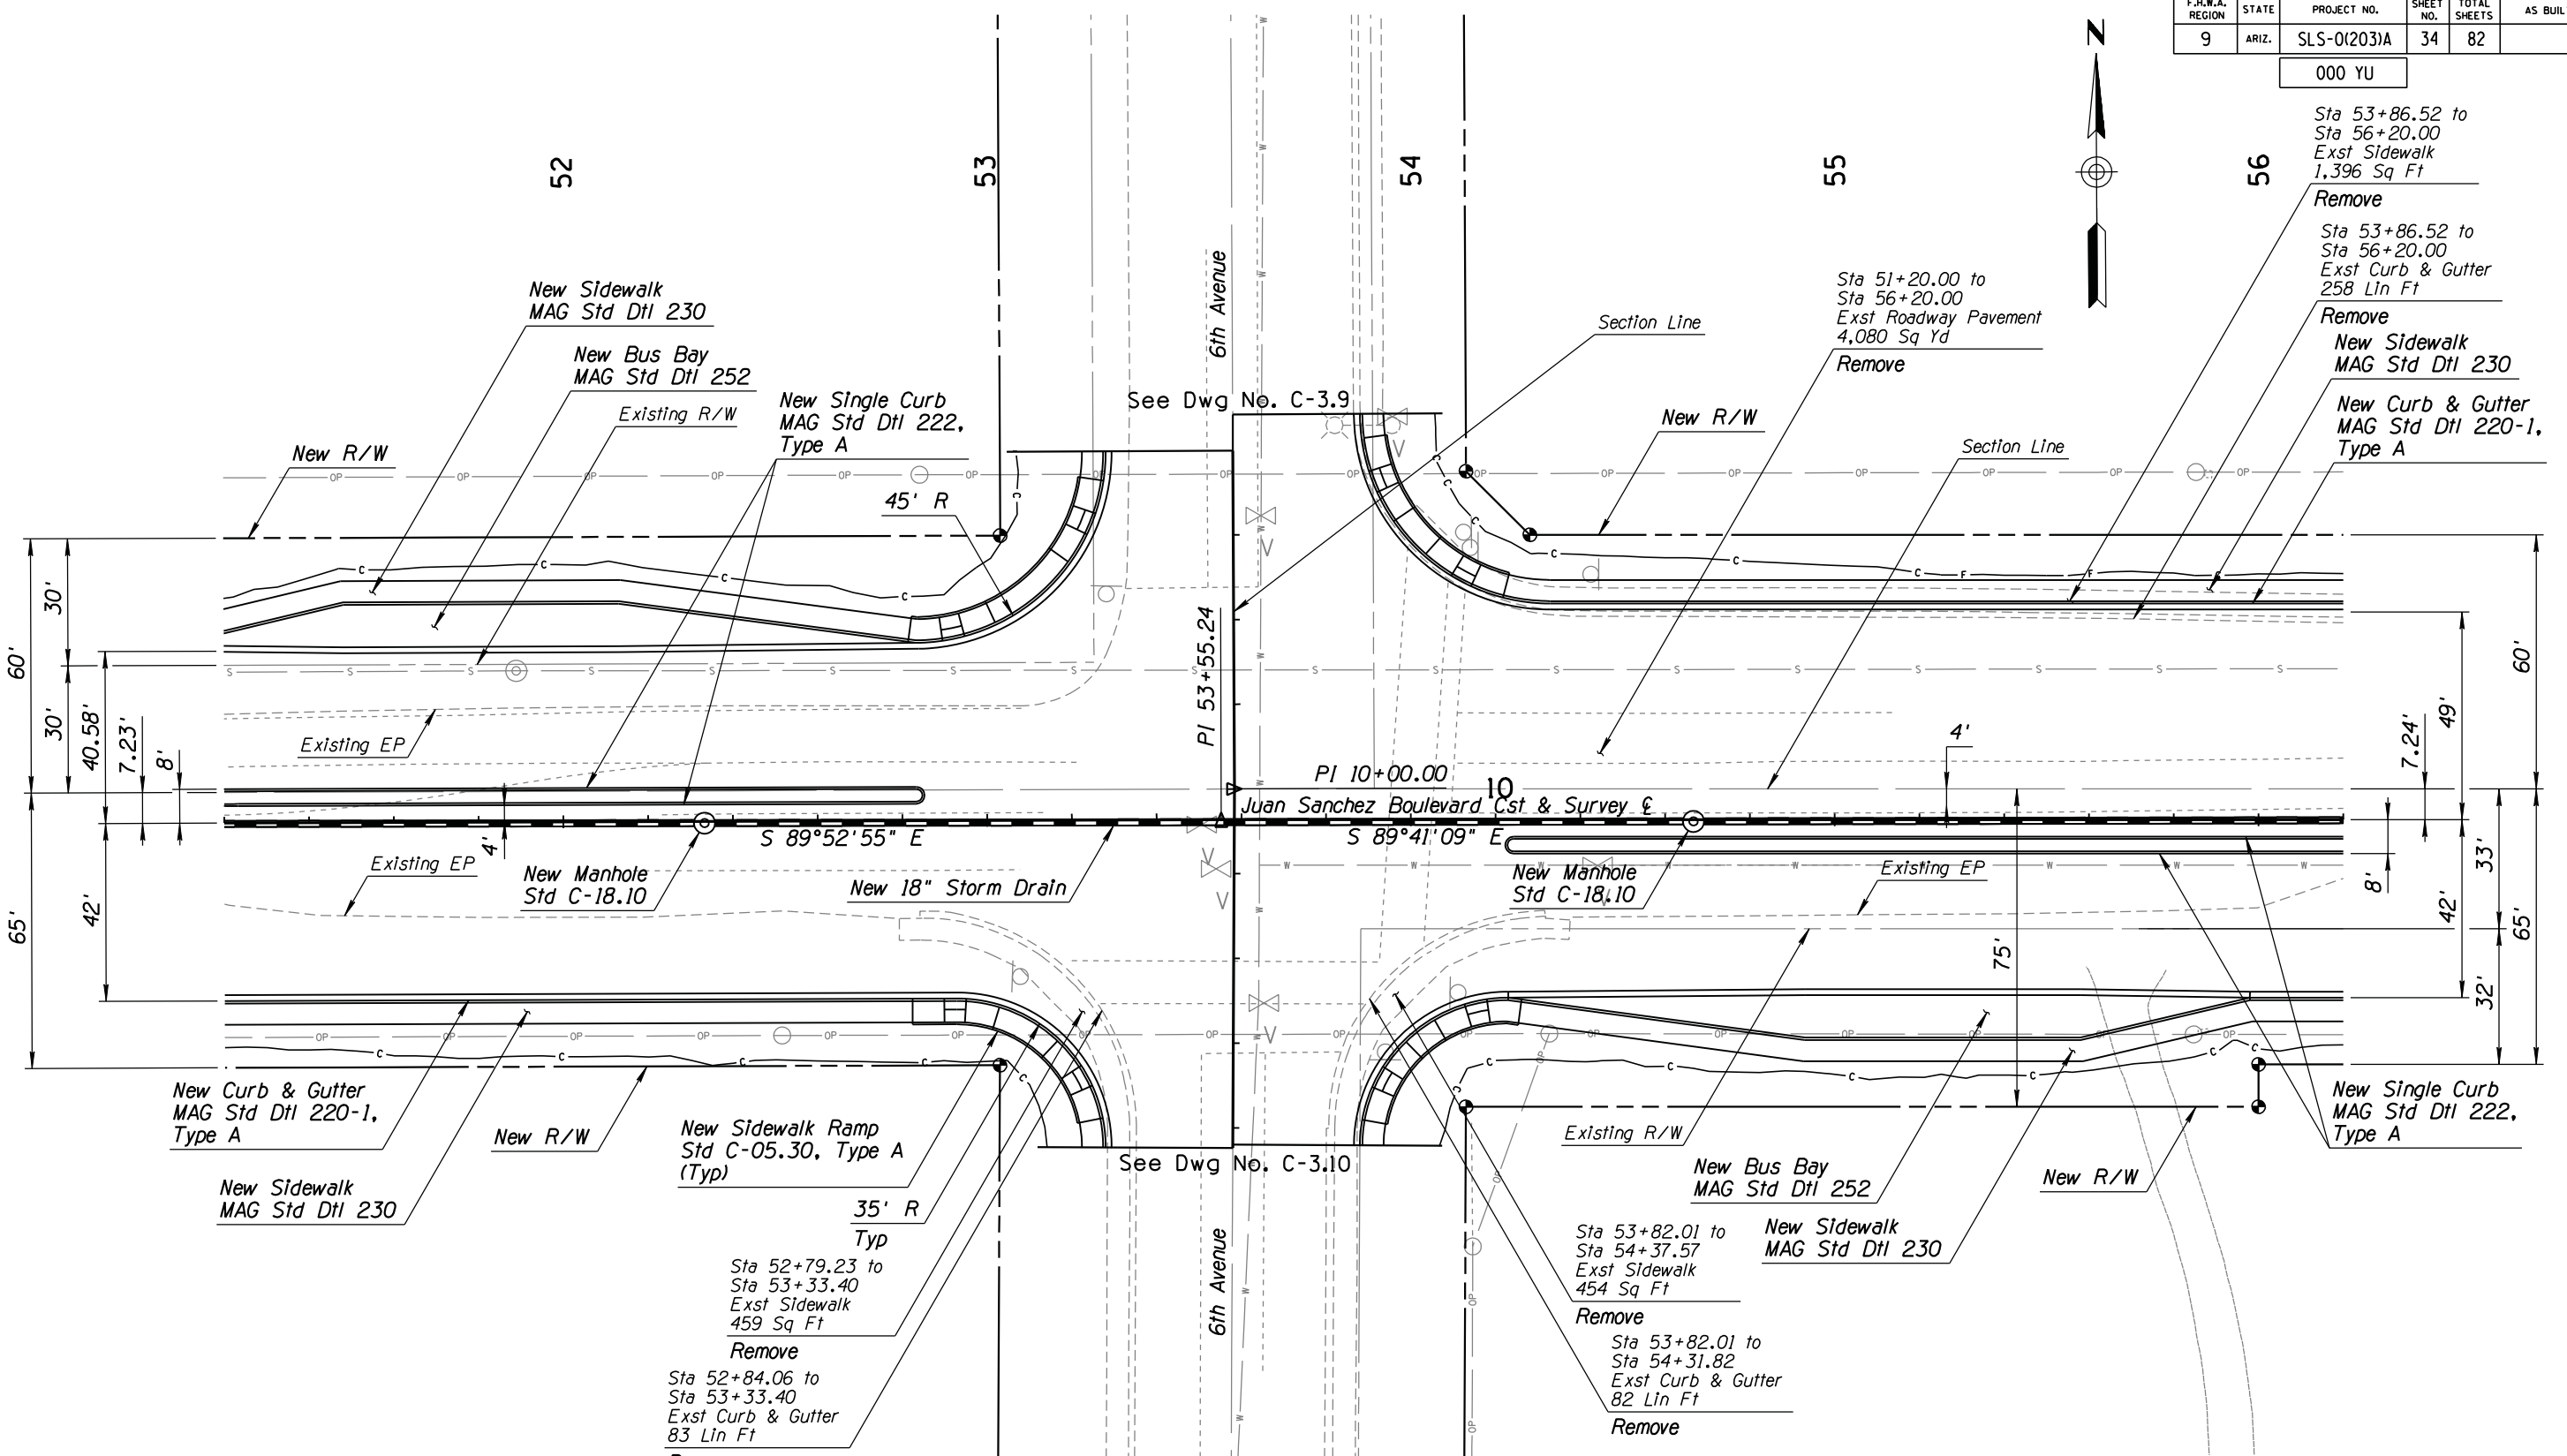

LIST OF QUANTITIES


- 4,000 Sq Ft New Conc Sidewalk, MAG Std Dtl 230
- 864 Sq Ft New Conc Sidewalk Ramp, Std C-05.30, Type A
- 634 Lin Ft New Conc Curb & Gutter, MAG Std Dtl 220-1, Type A
- 731 Lin Ft New Conc Single Curb, MAG Std Dtl 222, Type A
- 157 Sq Yd New Conc Bus Bay, MAG Std Dtl 252
- 5,287 Sq Yd New AC Pavement
- 2 Each New Conc Manhole, Std C-18.10
- 500 Lin Ft New 18" Storm Drain

DESIGN	NAME	DATE	ARIZONA DEPARTMENT OF TRANSPORTATION INTERMODAL TRANSPORTATION DIVISION ROADWAY DESIGN SERVICES	PRELIMINARY STAGE II Review NOT FOR CONSTRUCTION OR RECORDING
DESIGN	PNB	8/14		
DRAWN	JBC	8/14		
CHECKED	BDO	8/14	PLAN SHEET Sta 51+20 to 56+20	SHEET C-1.23
<p>JACOBS</p>				
LOCATION			JUAN SANCHEZ BLVD (US95 TO AVE E)	
TRACS NO.			SZ018 03D	OF

SURVEY NO. FINISHED PLANS. DATE. REVISIONS. LOCATION. DATE. FINISHED PLANS. DATE. REVISIONS. LOCATION. DATE.

F.H.W.A. REGION	STATE	PROJECT NO.	SHEET NO.	TOTAL SHEETS	AS BUILT
9	ARIZ.	SLS-0(203)A	35	82	

000 YU

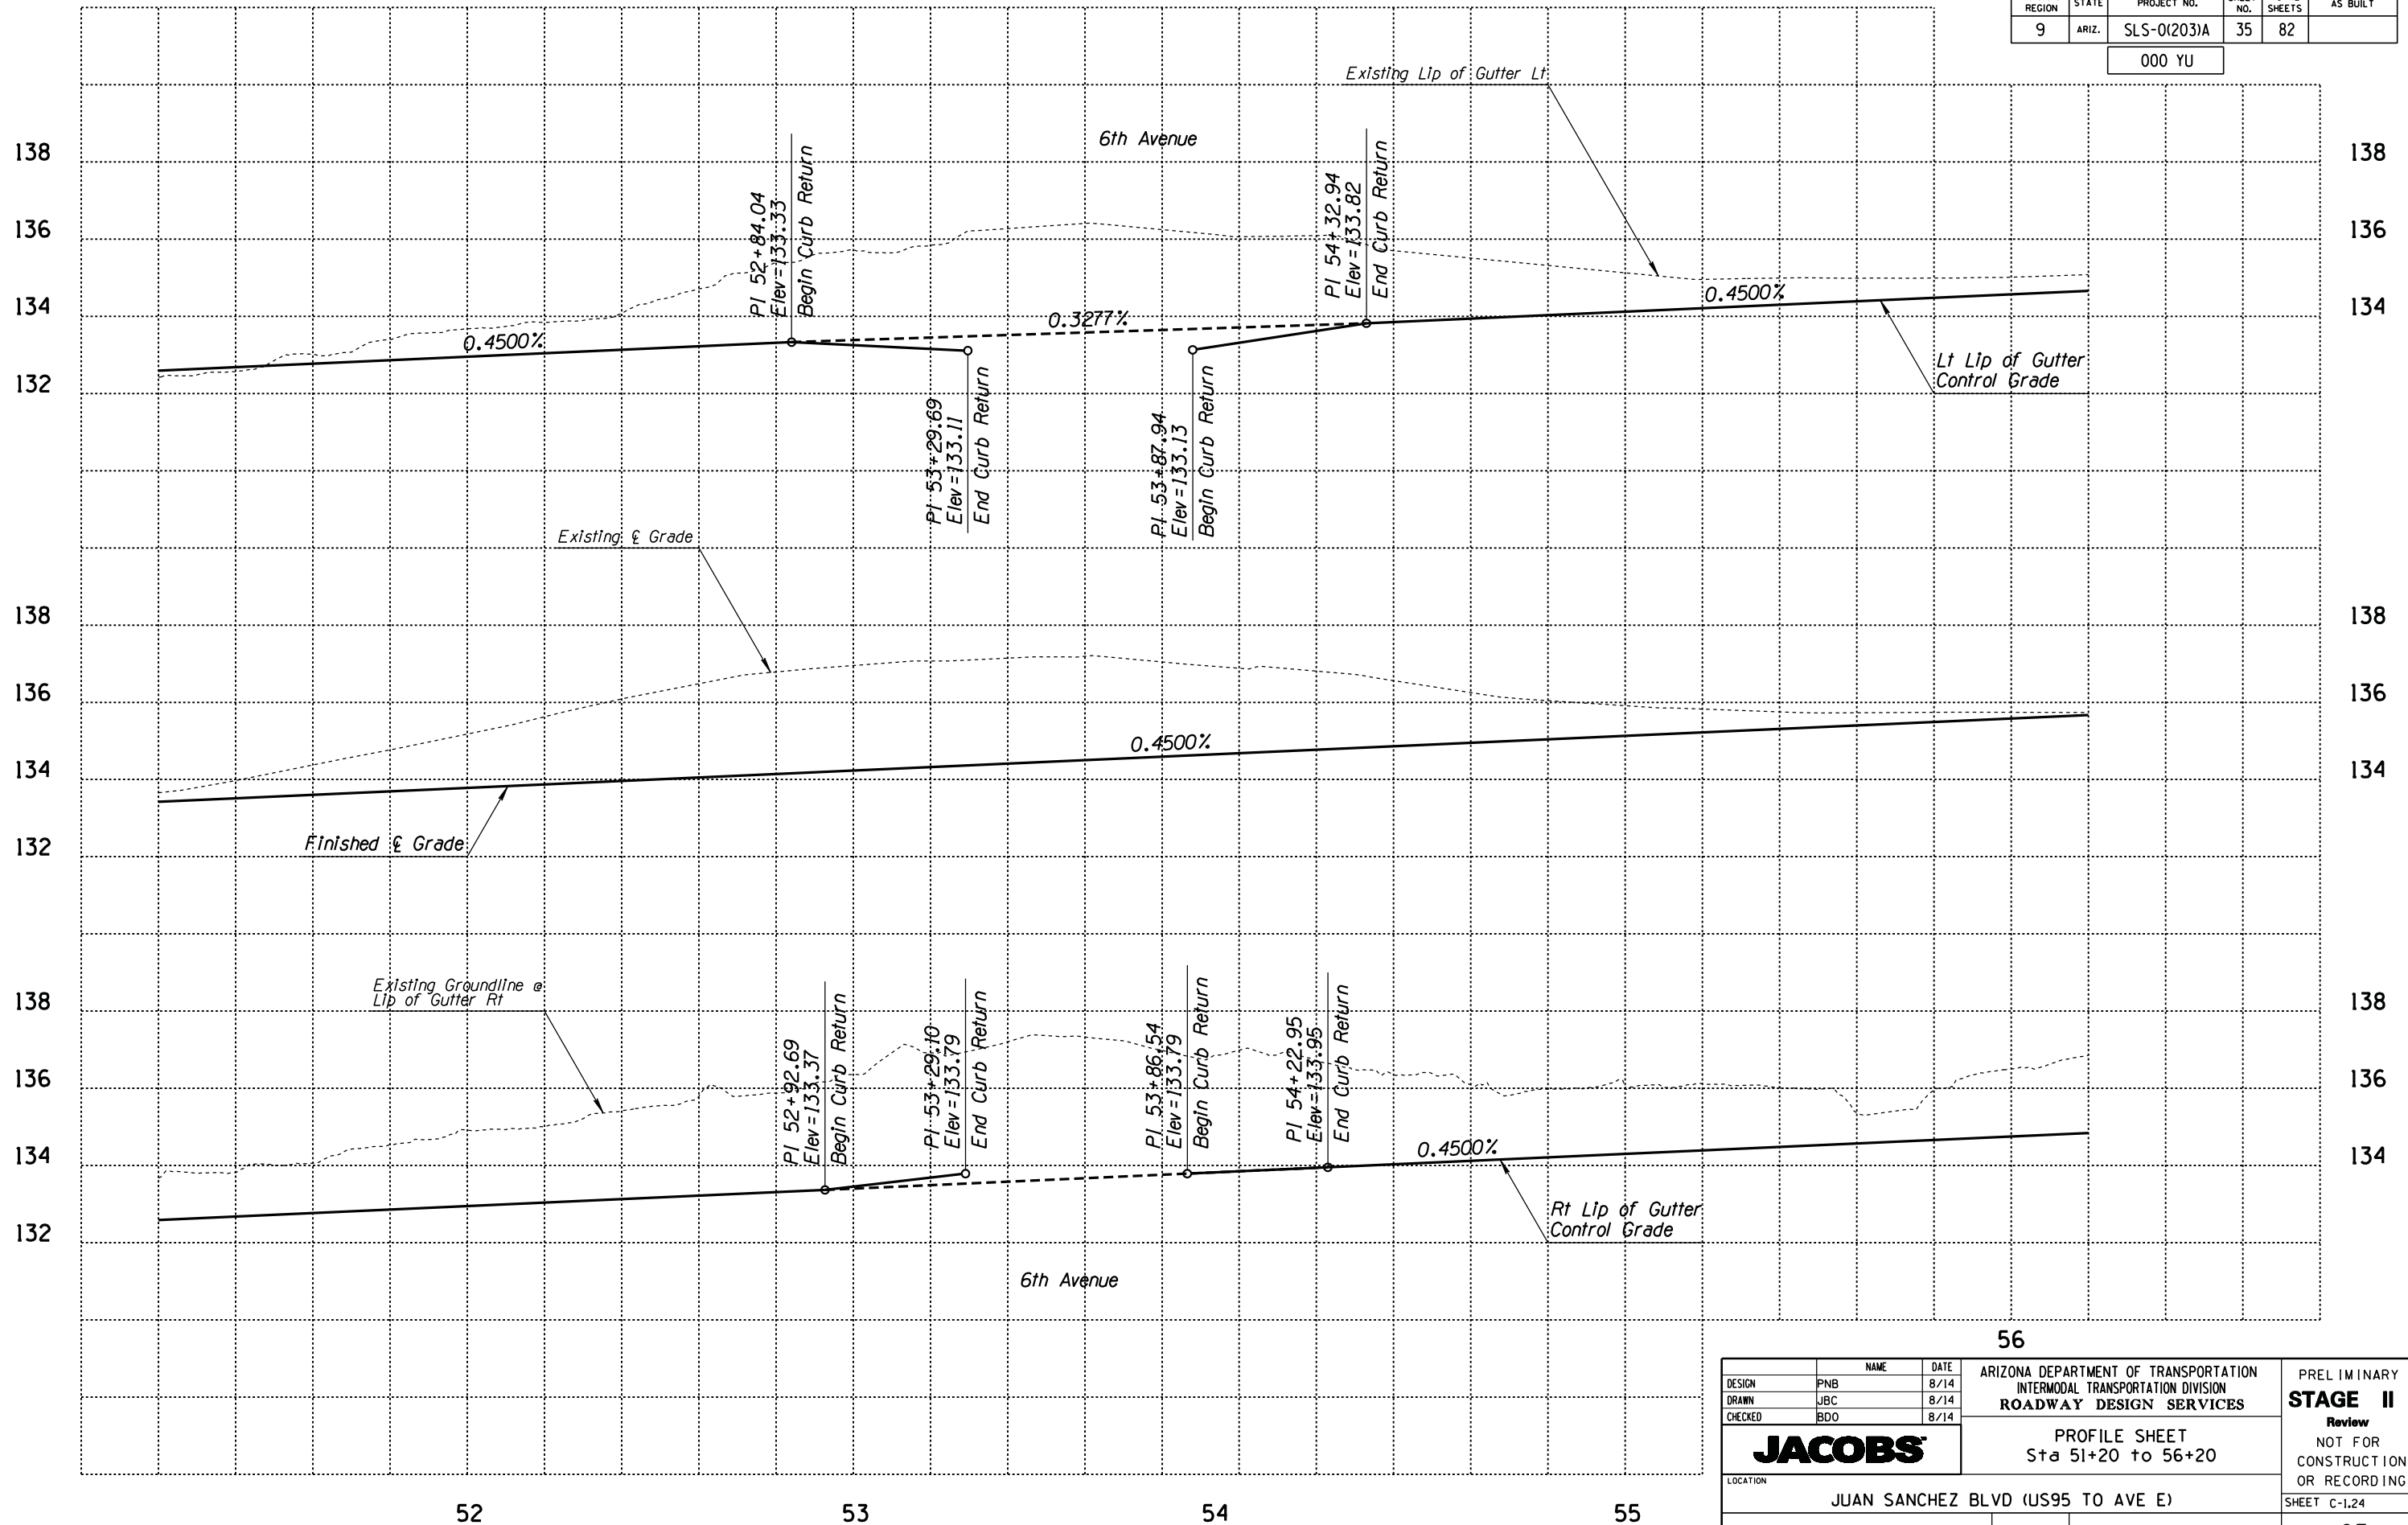


SURVEY NO. FINISHED PLANS DATE LOCATION REVISIONS FINISHED PLANS DATE SURVEY NO. FINISHED PLANS DATE LOCATION REVISIONS FINISHED PLANS DATE SURVEY NO.

DESIGN	PNB	DATE	8/14	ARIZONA DEPARTMENT OF TRANSPORTATION INTERMODAL TRANSPORTATION DIVISION ROADWAY DESIGN SERVICES	PRELIMINARY STAGE II Review NOT FOR CONSTRUCTION OR RECORDING
DRAWN	JBC	DATE	8/14		
CHECKED	BDO	DATE	8/14		
JACOBS				PROFILE SHEET Sta 51+20 to 56+20	
LOCATION				JUAN SANCHEZ BLVD (US95 TO AVE E)	
TRACS NO. SZ018 03D				SHEET C-1.24	
				OF	

F.H.W.A. REGION	STATE	PROJECT NO.	SHEET NO.	TOTAL SHEETS	AS BUILT
9	ARIZ.	SLS-0(203)A	36	82	

000 YU

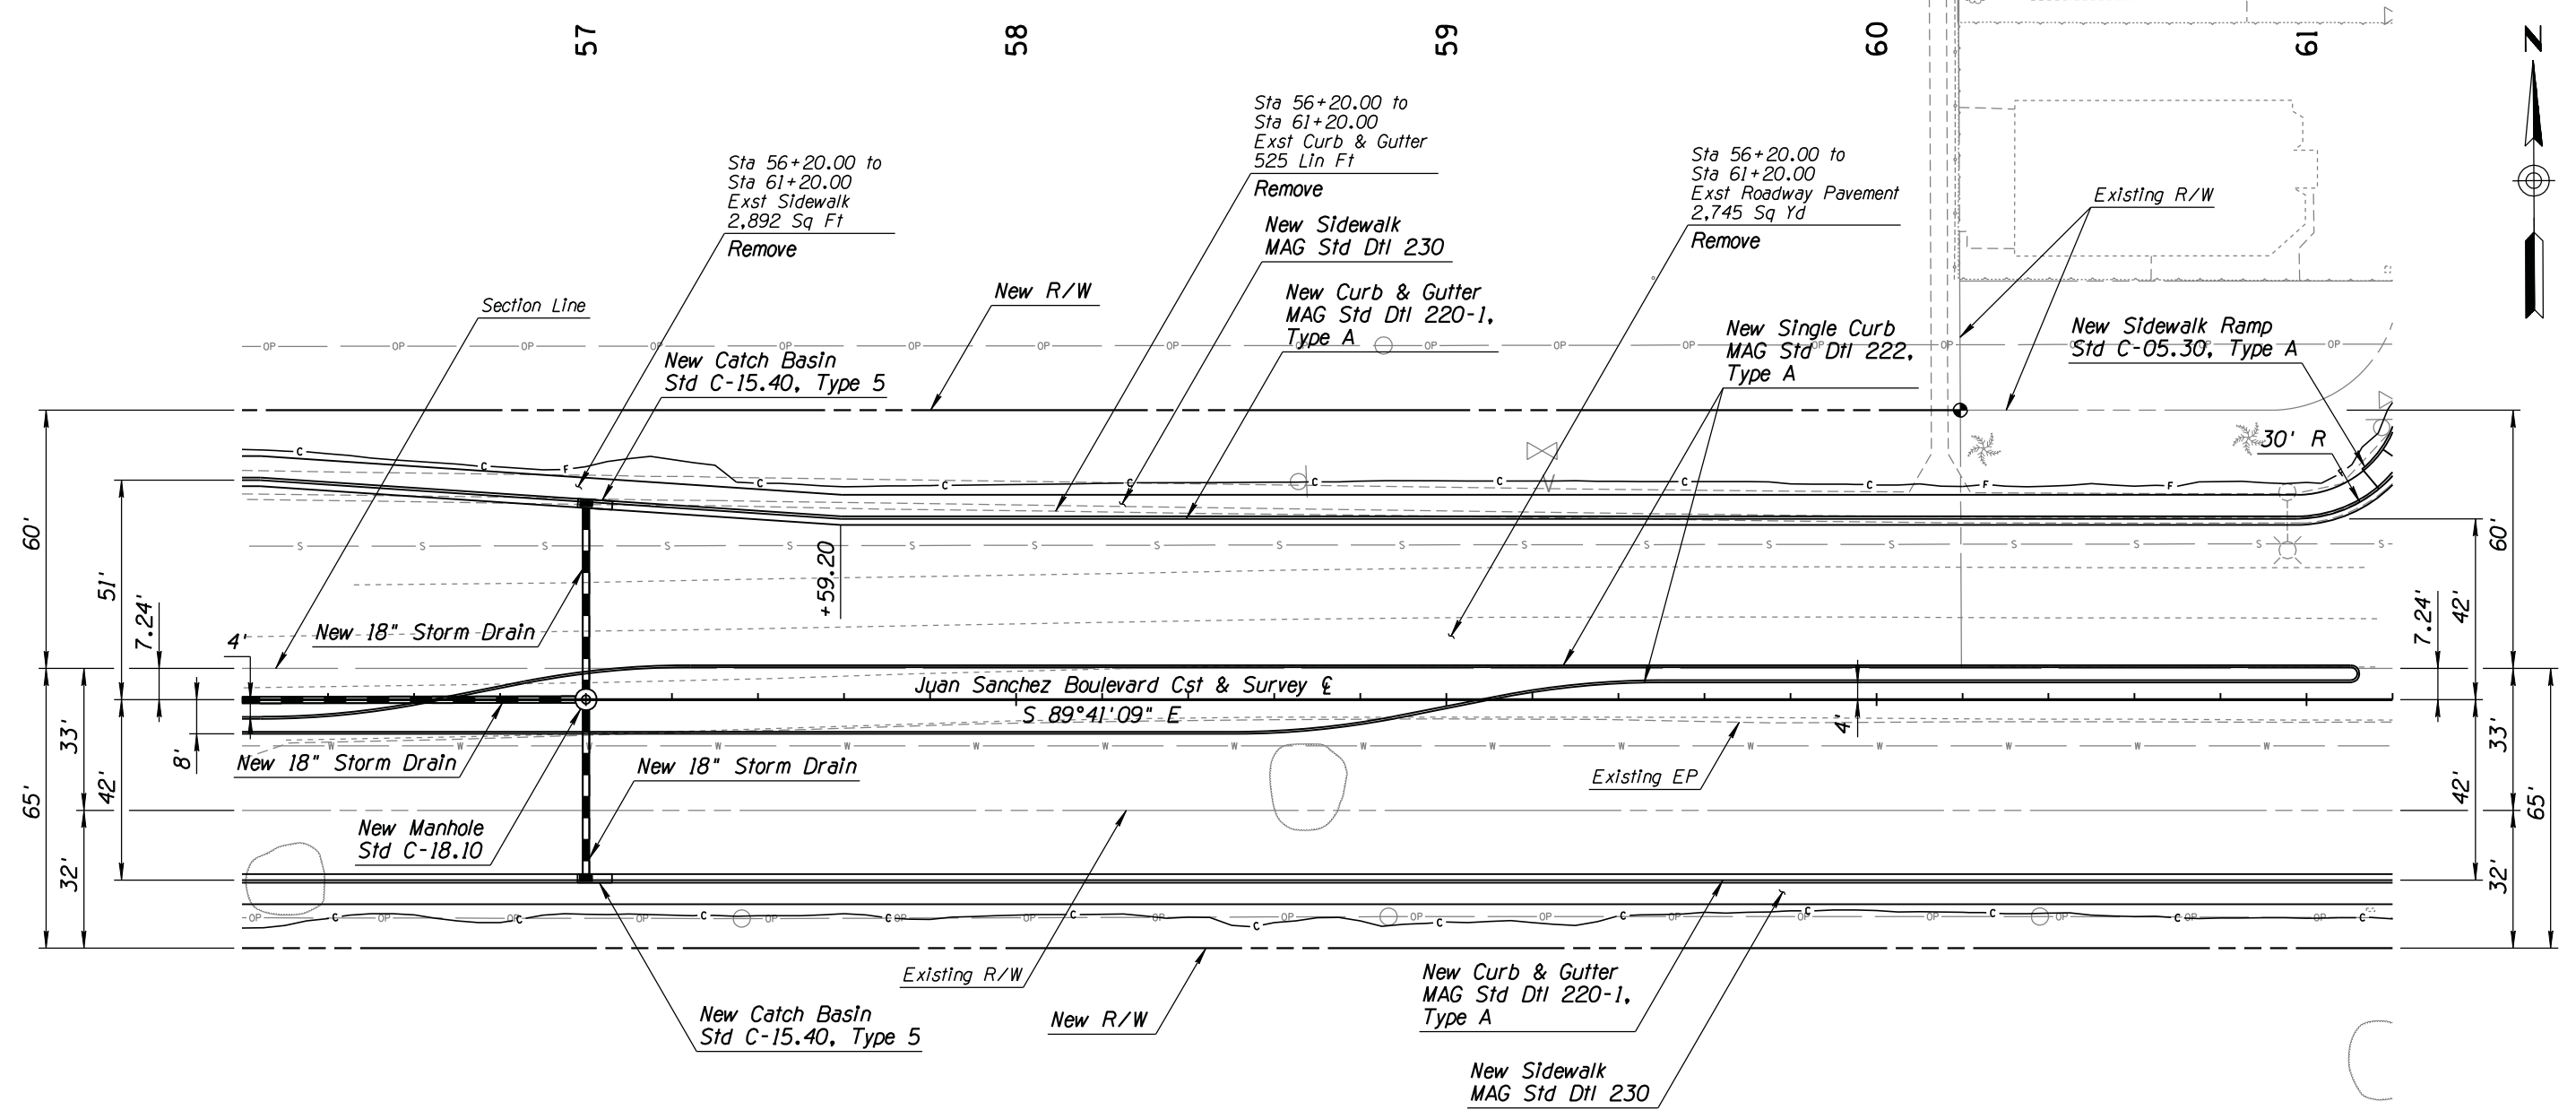

LIST OF QUANTITIES


4,983	Sq Ft	New Conc Sidewalk, MAG Std Dtl 230
1,025	Lin Ft	New Conc Curb & Gutter, MAG Std Dtl 220-1, Type A
989	Lin Ft	New Conc Single Curb, MAG Std Dtl 222, Type A
4,068	Sq Yd	New AC Pavement
2	Each	New Conc Catch Basin, Std C-15.40, Type 5
1	Each	New Conc Manhole, Std C-18.10
166	Lin Ft	New 18" Storm Drain

DESIGN	PNB	DATE	8/14	ARIZONA DEPARTMENT OF TRANSPORTATION INTERMODAL TRANSPORTATION DIVISION ROADWAY DESIGN SERVICES	PRELIMINARY STAGE II Review NOT FOR CONSTRUCTION OR RECORDING
DRAWN	JBC	DATE	8/14		
CHECKED	BDO	DATE	8/14		
JACOBS				PLAN SHEET Sta 56+20 to 61+20	
LOCATION				JUAN SANCHEZ BLVD (US95 TO AVE E)	
TRACS NO.				SZ018 03D	SHEET C-1.25
				OF	

SURVEY NO. FINISHED PLANS DATE REVISIONS LOCATION DATE FINISHED PLANS SURVEY NO. REVISIONS LOCATION DATE

F.H.W.A. REGION	STATE	PROJECT NO.	SHEET NO.	TOTAL SHEETS	AS BUILT
9	ARIZ.	SLS-0(203)A	37	82	

000 YU

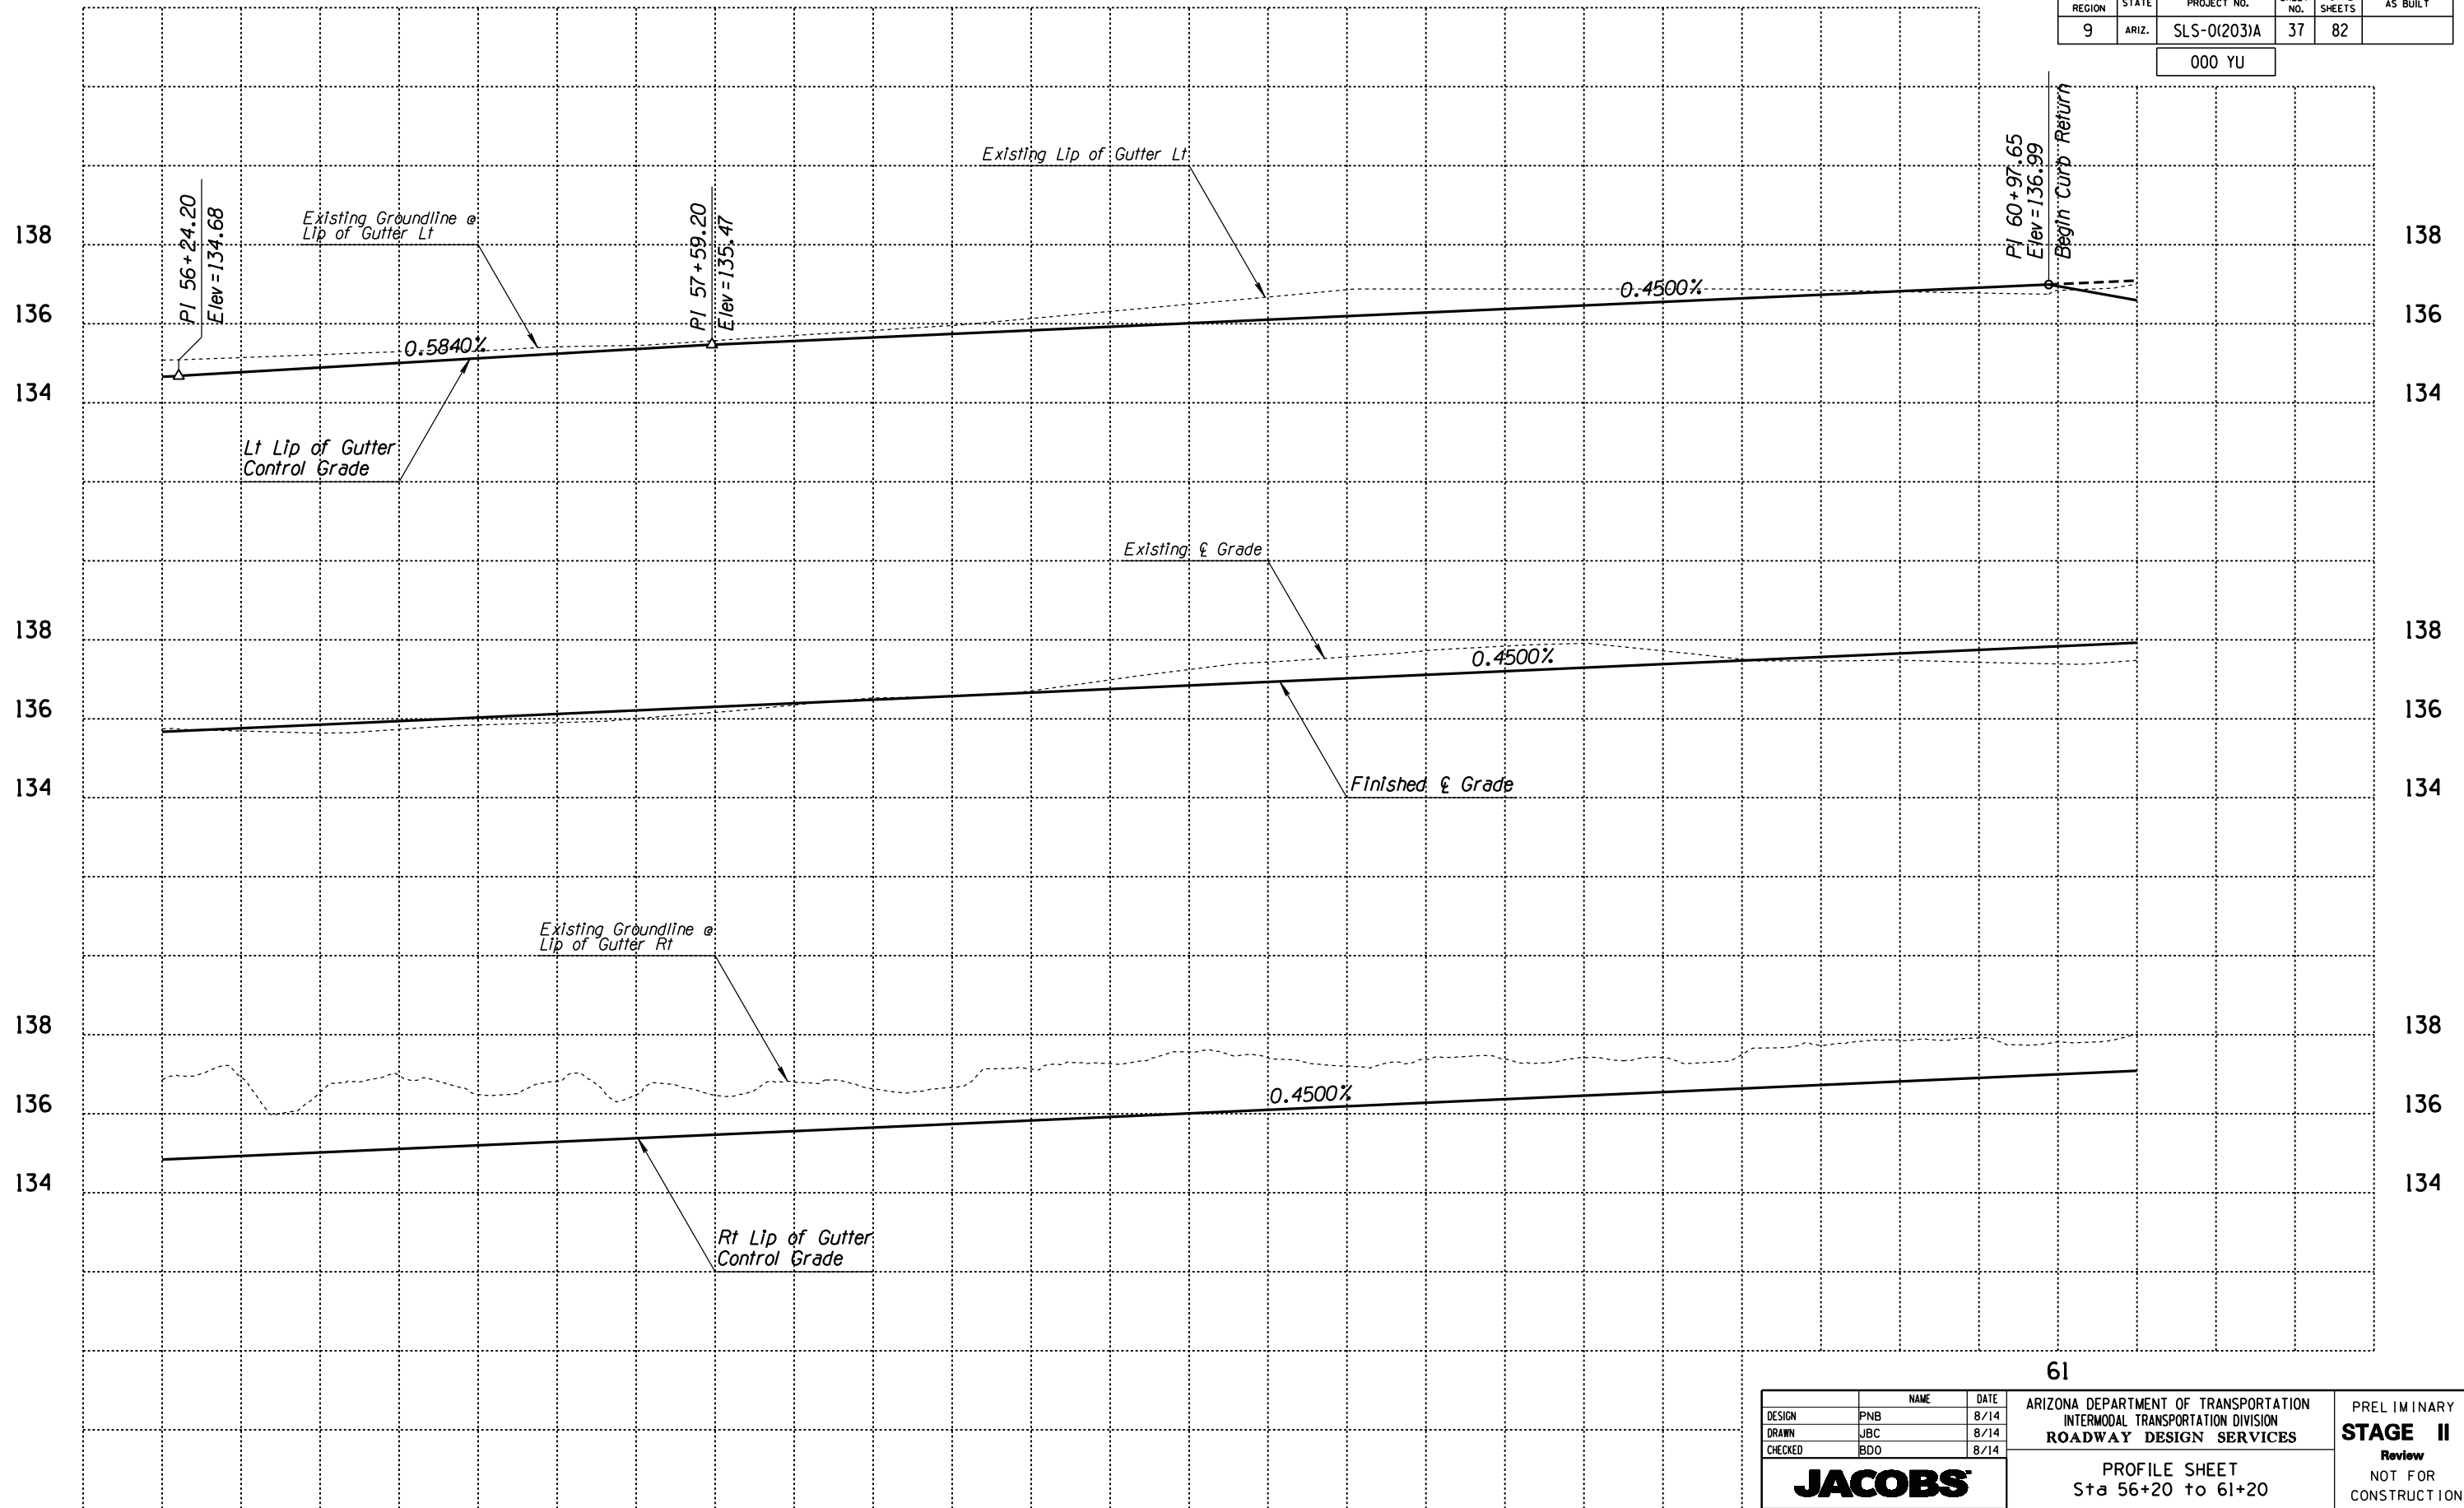

57

58

59

60


61

DESIGN	PNB	8/14	ARIZONA DEPARTMENT OF TRANSPORTATION INTERMODAL TRANSPORTATION DIVISION ROADWAY DESIGN SERVICES	PRELIMINARY STAGE II Review NOT FOR CONSTRUCTION OR RECORDING
DRAWN	JBC	8/14		
CHECKED	BDO	8/14		
JACOBS			PROFILE SHEET Sta 56+20 to 61+20	
LOCATION			JUAN SANCHEZ BLVD (US95 TO AVE E)	SHEET C-1.26
TRACS NO. SZ018 03D				OF

SURVEY NO. FINISHED PLANS DATE LOCATION REVISIONS DATE FINISHED PLANS SURVEY NO. REVISIONS DATE

F.H.W.A. REGION	STATE	PROJECT NO.	SHEET NO.	TOTAL SHEETS	AS BUILT
9	ARIZ.	SLS-0(203)A	38	82	

000 YU

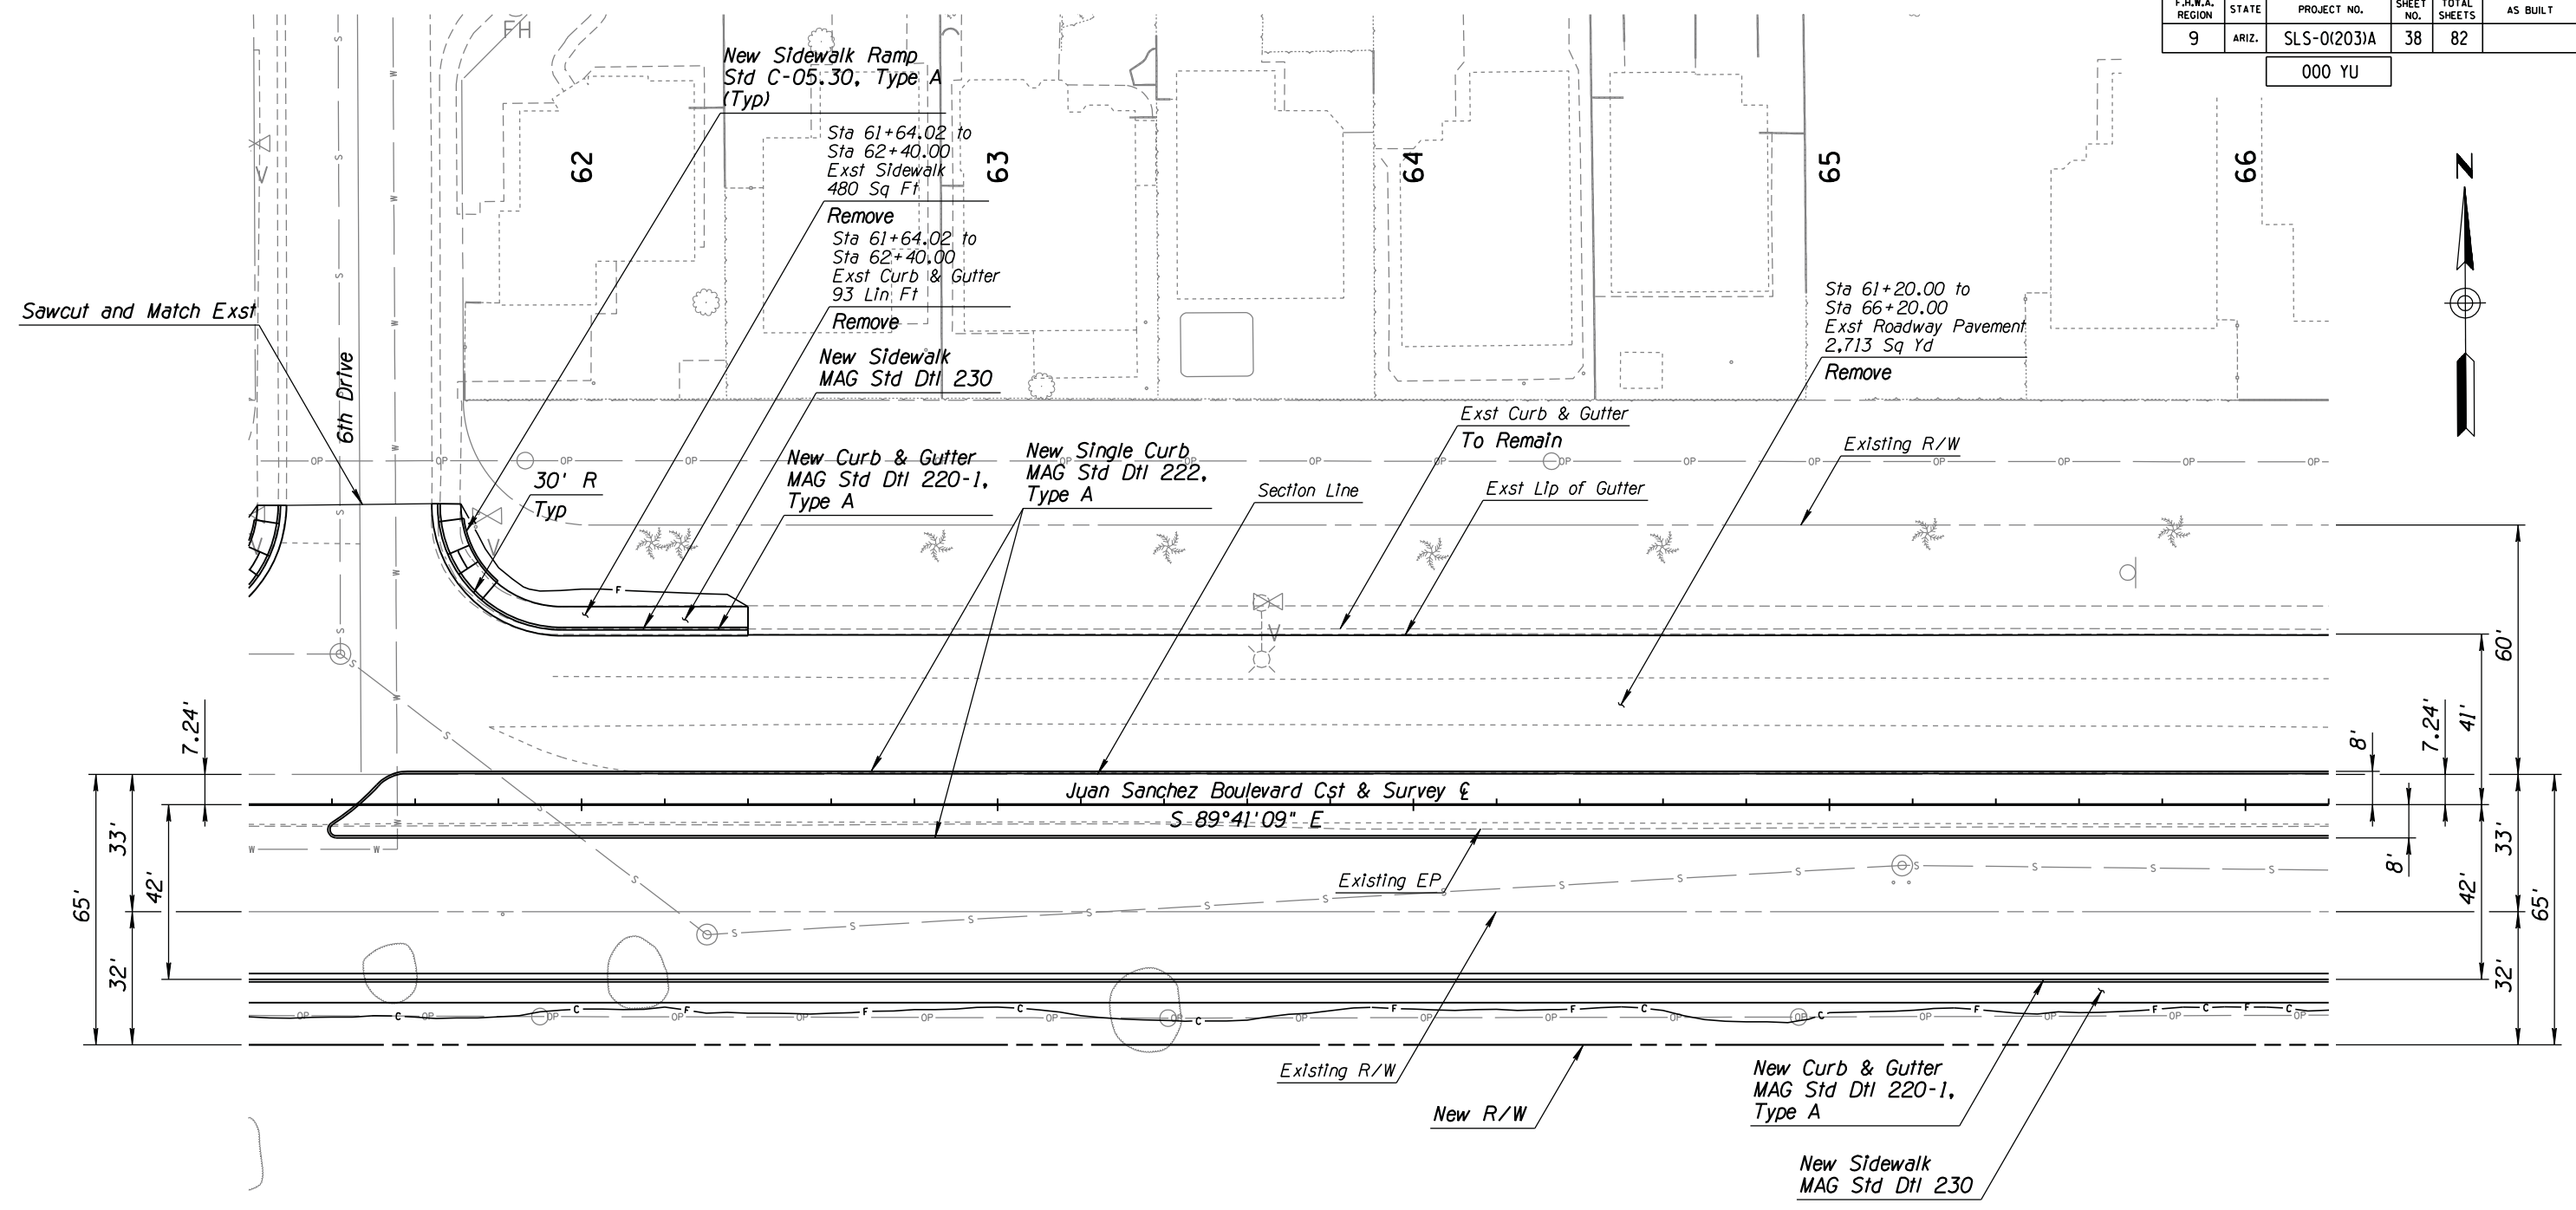

LIST OF QUANTITIES


2,858 Sq Ft	New Conc Sidewalk, MAG Std Dtl 230
196 Sq Ft	New Conc Sidewalk Ramp, Std C-05.30, Type A
592 Lin Ft	New Conc Curb & Gutter, MAG Std Dtl 220-1, Type A
968 Lin Ft	New Conc Single Curb, MAG Std Dtl 222, Type A
3,836 Sq Yd	New AC Pavement

DESIGN	PNB	DATE	8/14	ARIZONA DEPARTMENT OF TRANSPORTATION INTERMODAL TRANSPORTATION DIVISION ROADWAY DESIGN SERVICES	PRELIMINARY STAGE II Review NOT FOR CONSTRUCTION OR RECORDING
DRAWN	JBC	DATE	8/14		
CHECKED	BDO	DATE	8/14		
JACOBS				PLAN SHEET Sta 61+20 to 66+20	
LOCATION				JUAN SANCHEZ BLVD (US95 TO AVE E)	
TRACS NO. SZ018 03D				SHEET C-1.27	
				OF	

SURVEY NO. FINISHED PLANS REVISIONS LOCATION DATE SURVEY NO. FINISHED PLANS REVISIONS LOCATION DATE SURVEY NO. FINISHED PLANS REVISIONS LOCATION DATE

F.H.W.A. REGION	STATE	PROJECT NO.	SHEET NO.	TOTAL SHEETS	AS BUILT
9	ARIZ.	SLS-0(203)A	39	82	

000 YU

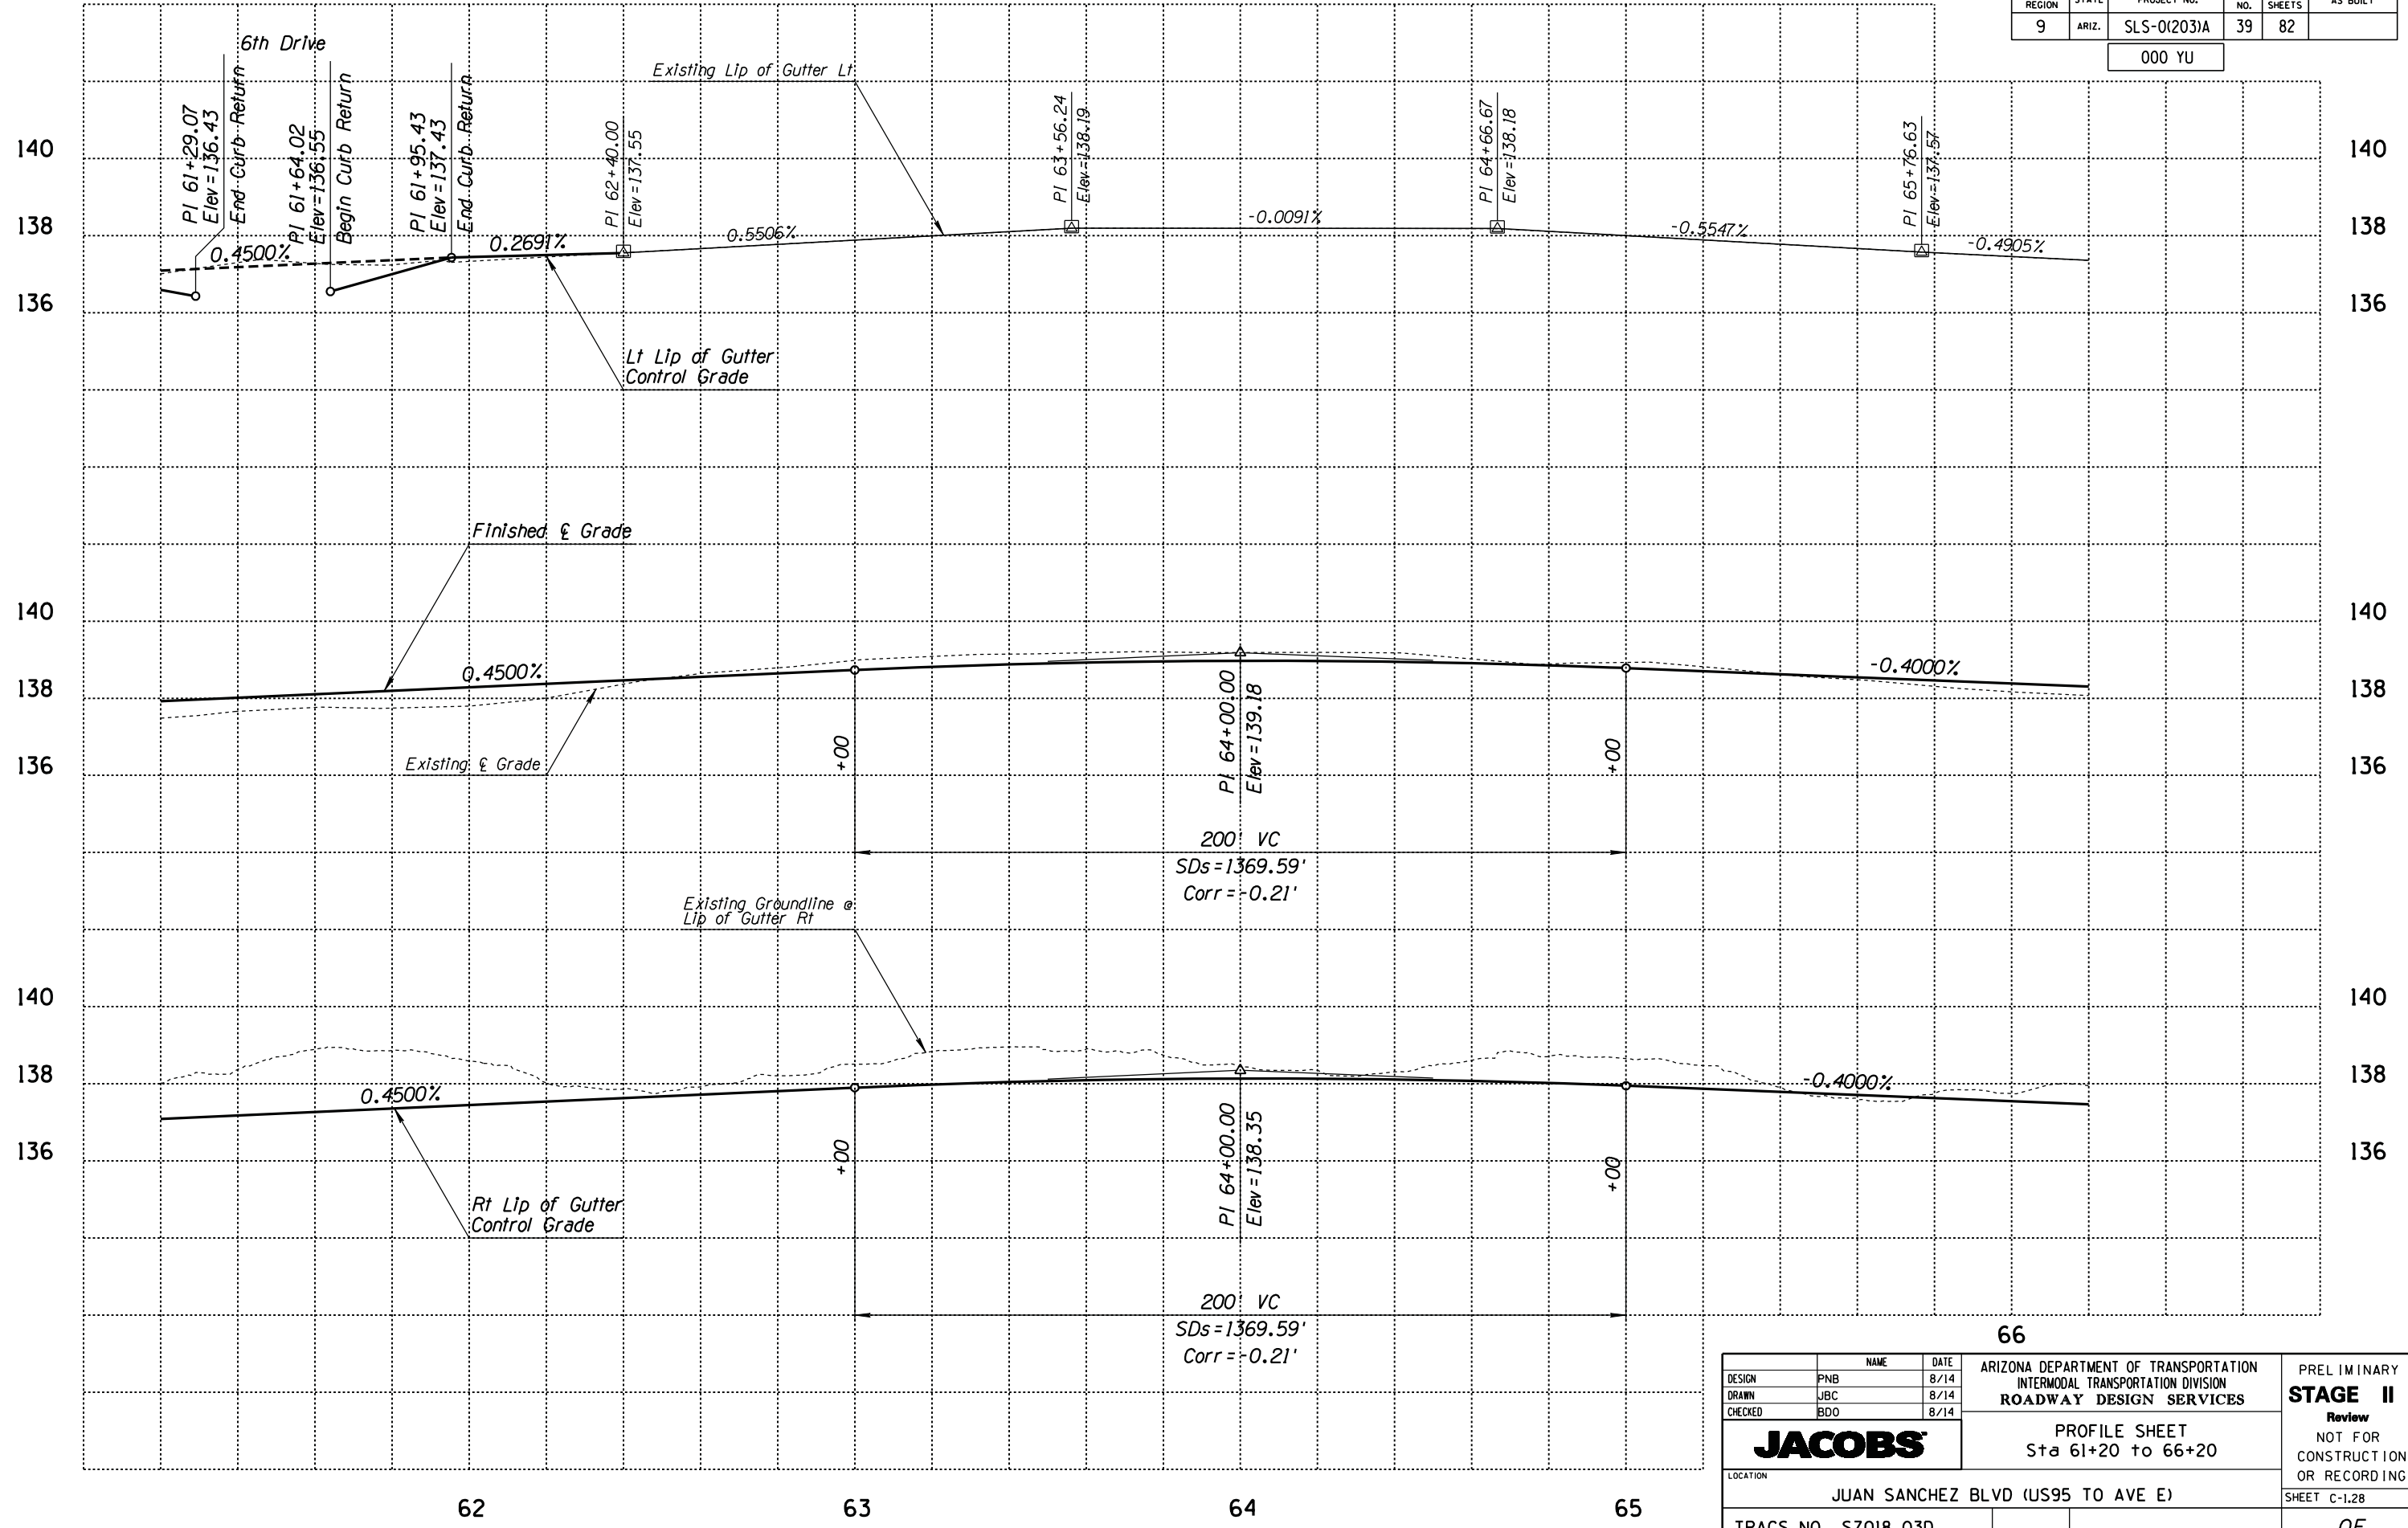

	NAME	DATE
DESIGN	PNB	8/14
DRAWN	JBC	8/14
CHECKED	BDO	8/14

ARIZONA DEPARTMENT OF TRANSPORTATION
INTERMODAL TRANSPORTATION DIVISION
ROADWAY DESIGN SERVICES



PROFILE SHEET
Sta 61+20 to 66+20

PRELIMINARY
STAGE II
Review
NOT FOR
CONSTRUCTION
OR RECORDING



LOCATION: JUAN SANCHEZ BLVD (US95 TO AVE E) SHEET C-1.28

TRACS NO. SZ018 03D OF

DATE: LOCATION: REVISIONS: FINISHED PLANS: SURVEY NO. DATE: LOCATION: REVISIONS: FINISHED PLANS: SURVEY NO.

F.H.W.A. REGION	STATE	PROJECT NO.	SHEET NO.	TOTAL SHEETS	AS BUILT
9	ARIZ.	SLS-0(203)A	40	82	

000 YU

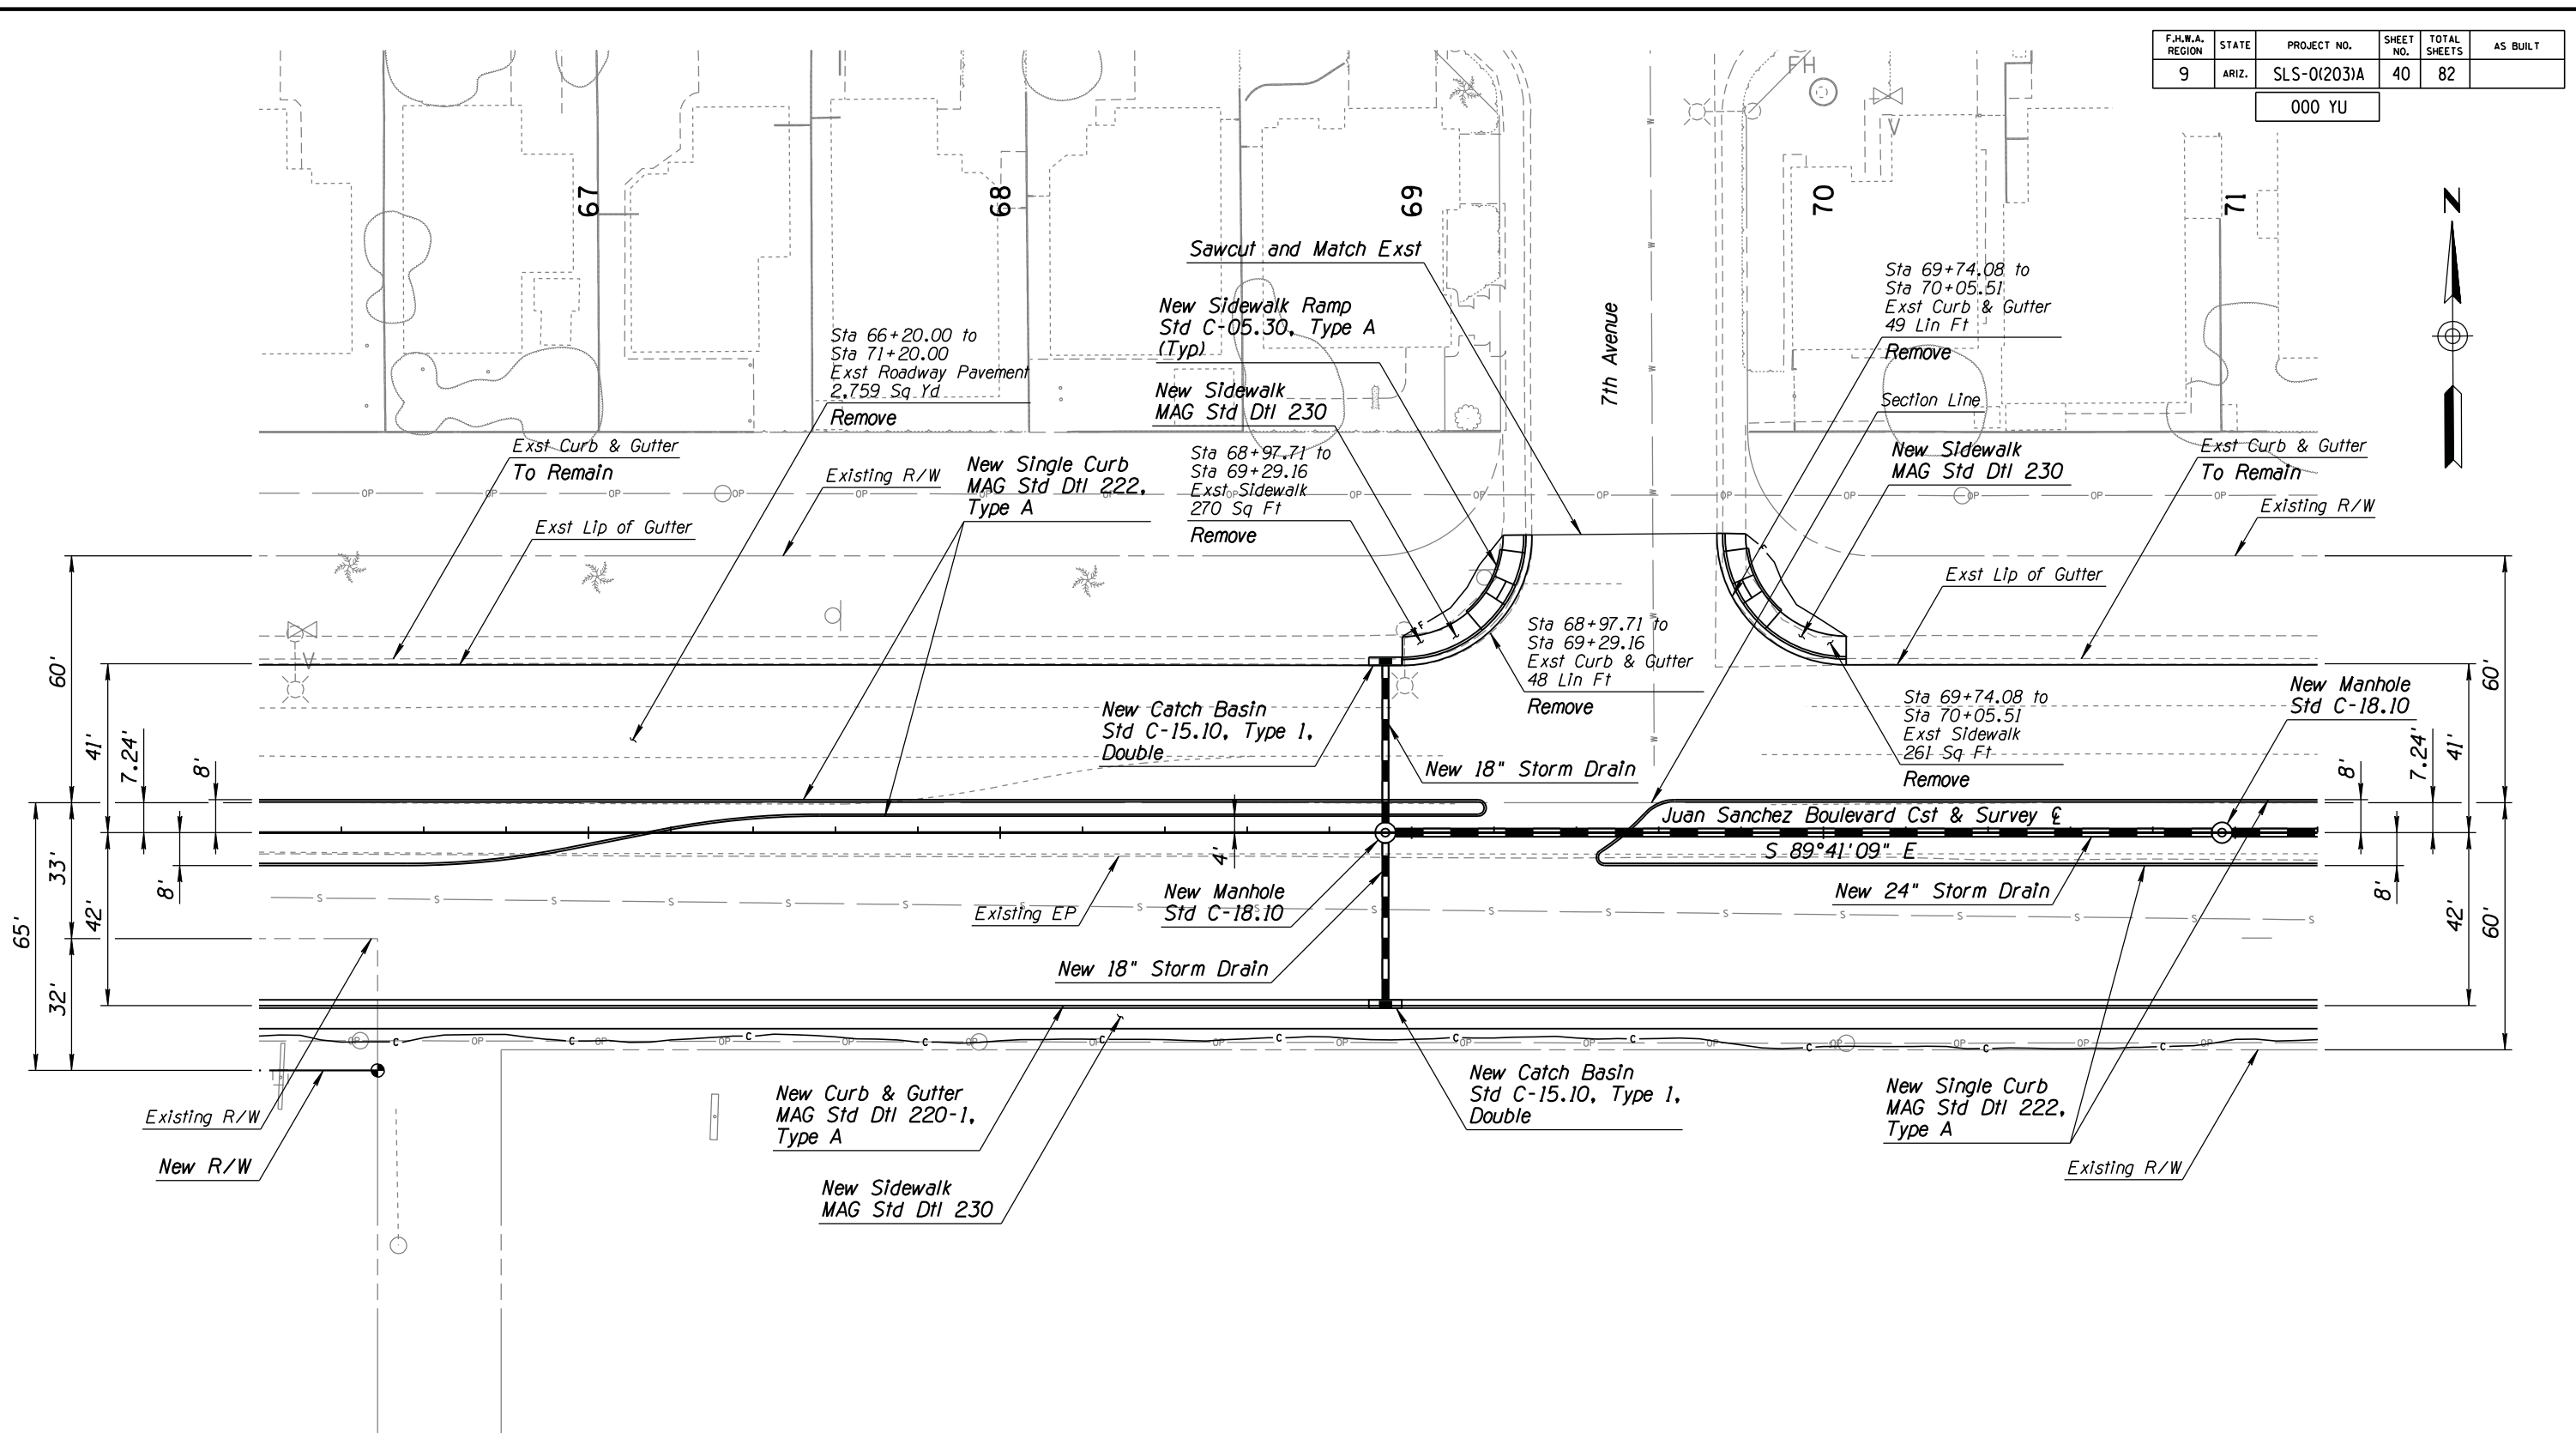 

LIST OF QUANTITIES


2,733	Sq Ft	New Conc Sidewalk, MAG Std Dtl 230
214	Sq Ft	New Conc Sidewalk Ramp, Std C-05.30, Type A
596	Lin Ft	New Conc Curb & Gutter, MAG Std Dtl 220-1, Type A
956	Lin Ft	New Conc Single Curb, MAG Std Dtl 222, Type A
4,176	Sq Yd	New AC Pavement
2	Each	New Conc Catch Basin, Std C-15.10, Type 1, Double
2	Each	New Conc Manhole, Std C-18.10
82	Lin Ft	New 18" Storm Drain
226	Lin Ft	New 24" Storm Drain

DESIGN	PNB	DATE	8/14	ARIZONA DEPARTMENT OF TRANSPORTATION INTERMODAL TRANSPORTATION DIVISION ROADWAY DESIGN SERVICES	PRELIMINARY STAGE II Review NOT FOR CONSTRUCTION OR RECORDING
DRAWN	JBC	DATE	8/14		
CHECKED	BDO	DATE	8/14		
JACOBS				PLAN SHEET Sta 66+20 to 71+20	
LOCATION				JUAN SANCHEZ BLVD (US95 TO AVE E)	
TRACS NO.				SZ018 03D	
				SHEET C-1.29	
				OF	

SURVEY NO. FINISHED PLANS. DATE. REVISIONS. LOCATION. DATE. FINISHED PLANS. SURVEY NO. REVISIONS. LOCATION. DATE.

F.H.W.A. REGION	STATE	PROJECT NO.	SHEET NO.	TOTAL SHEETS	AS BUILT
9	ARIZ.	SLS-0(203)A	41	82	

000 YU



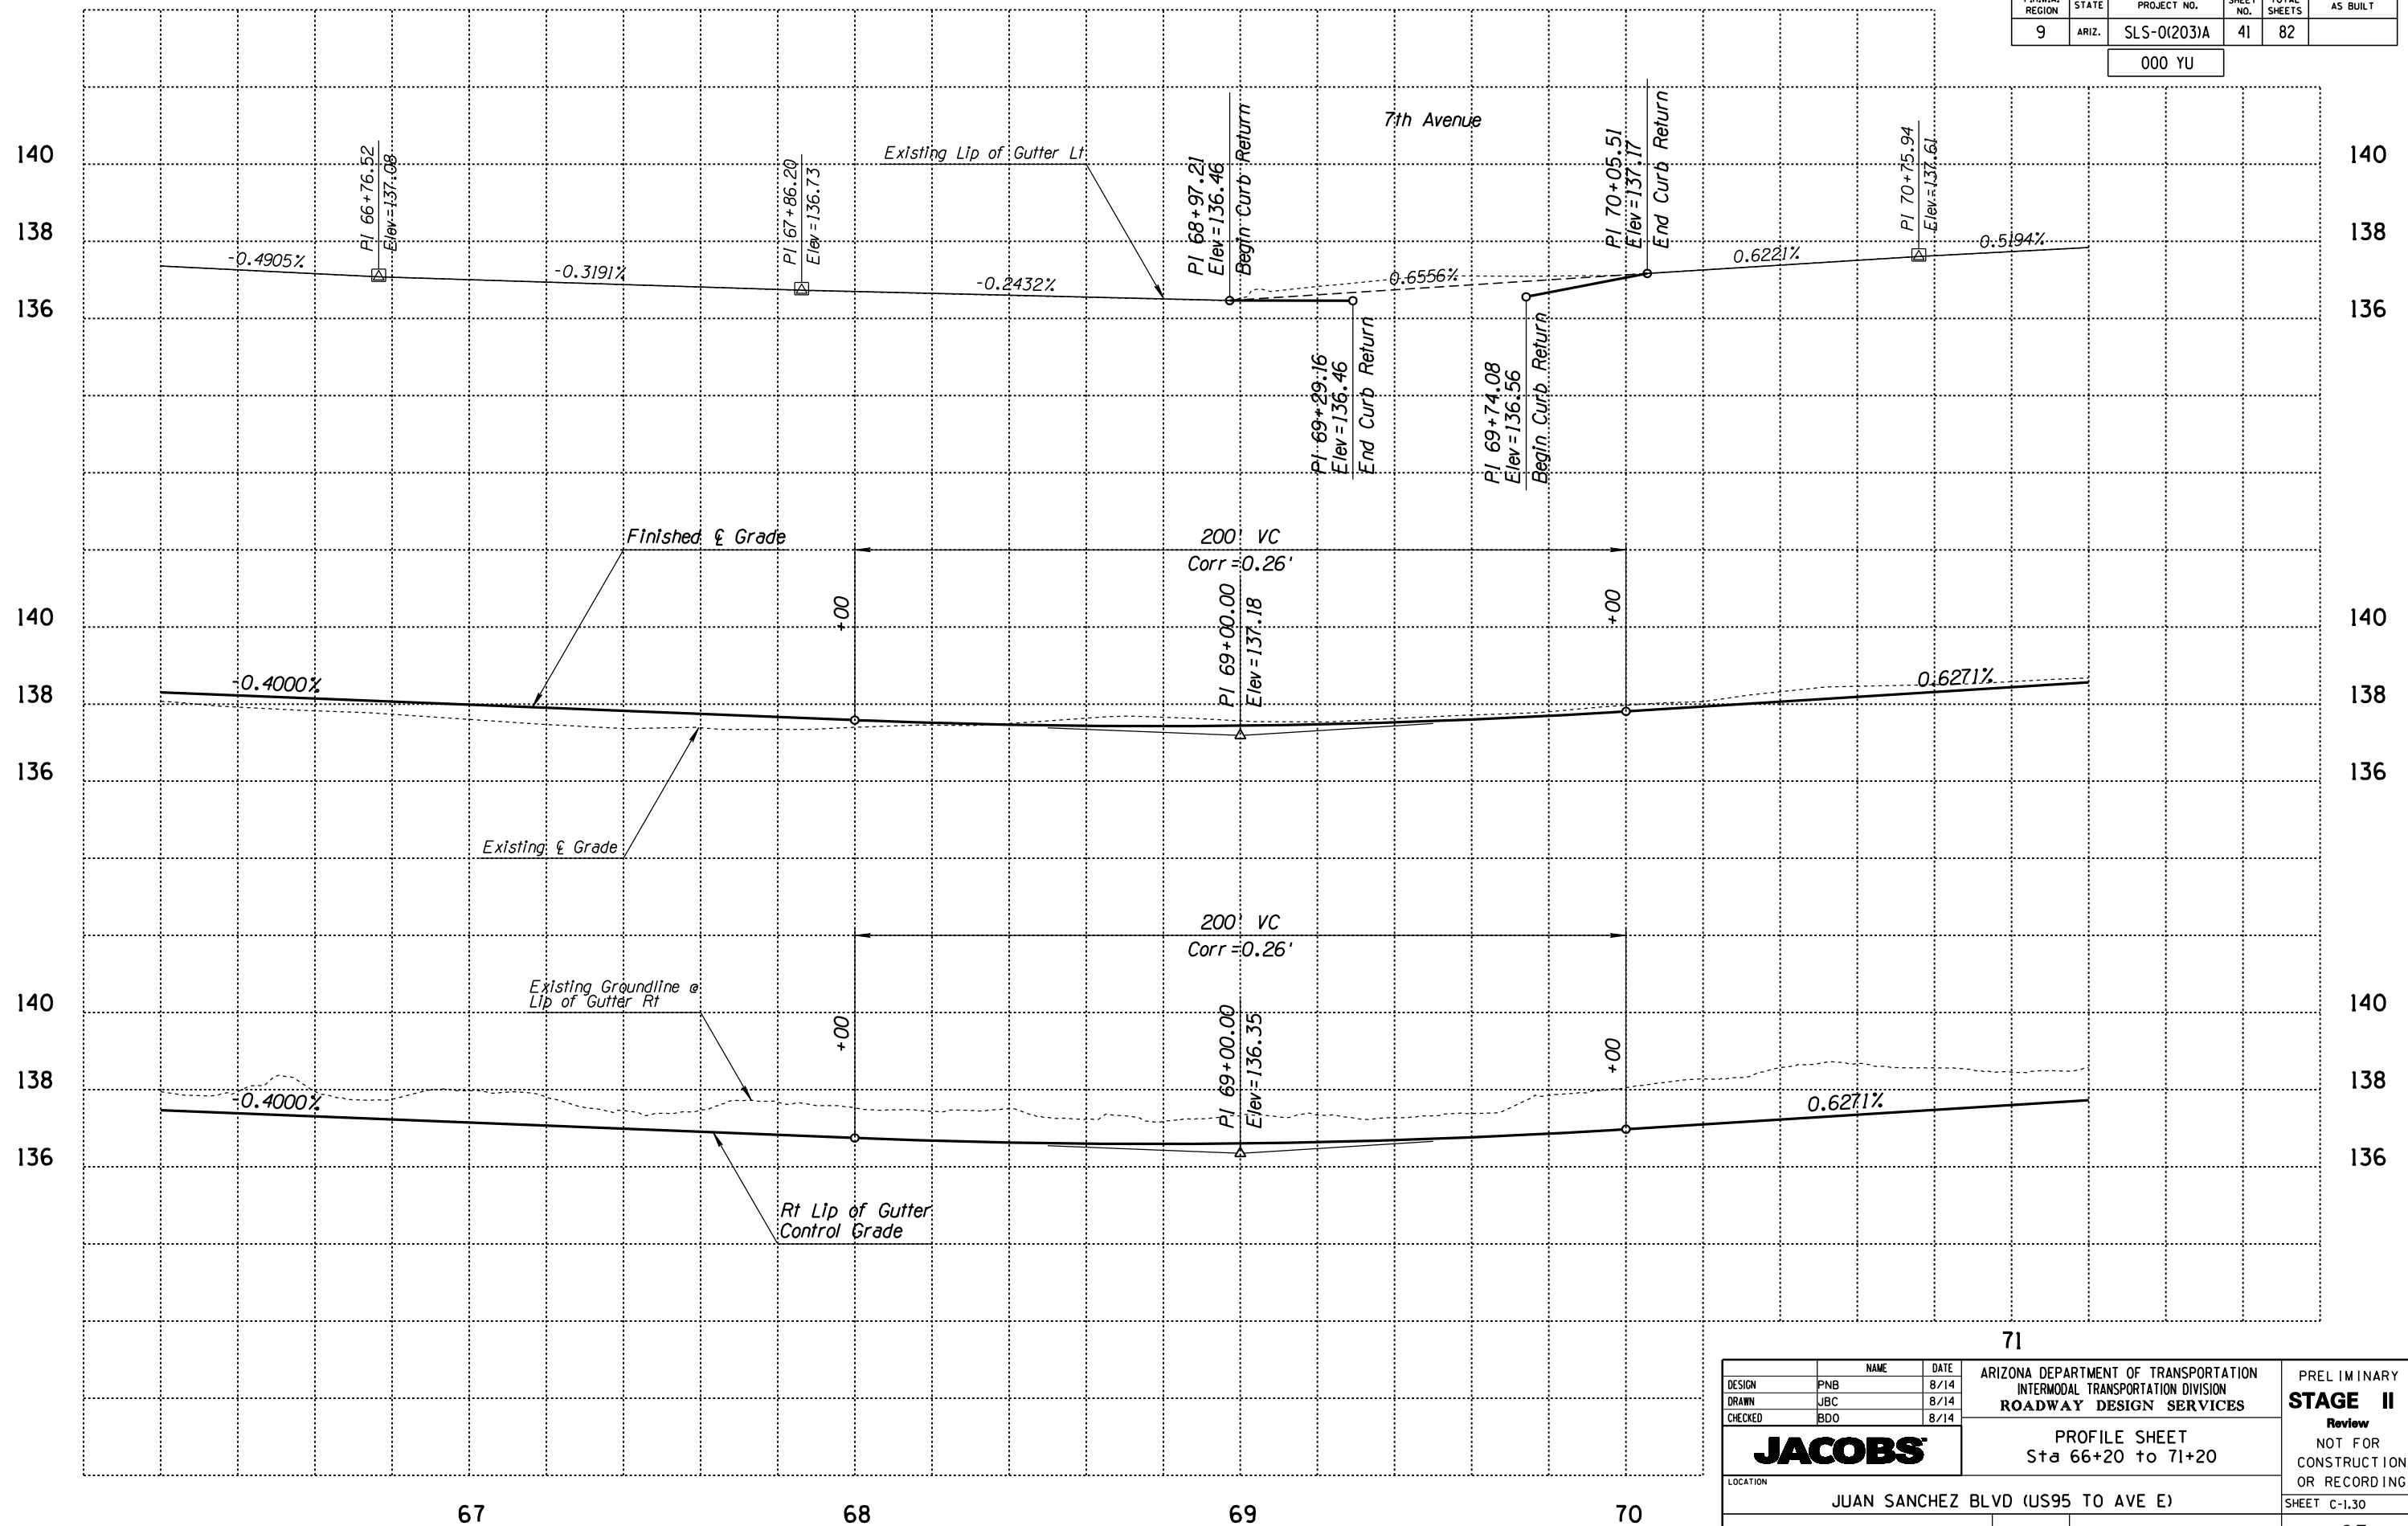


SURVEY NO. FINISHED PLANS DATE REVISIONS LOCATION DATE REVISIONS SURVEY NO. FINISHED PLANS DATE REVISIONS LOCATION DATE REVISIONS SURVEY NO. FINISHED PLANS DATE REVISIONS

DESIGN	PNB	DATE	8/14	ARIZONA DEPARTMENT OF TRANSPORTATION INTERMODAL TRANSPORTATION DIVISION ROADWAY DESIGN SERVICES	PRELIMINARY STAGE II Review NOT FOR CONSTRUCTION OR RECORDING
DRAWN	JBC	DATE	8/14		
CHECKED	BDO	DATE	8/14		
JACOBS				PROFILE SHEET Sta 66+20 to 71+20	
LOCATION				JUAN SANCHEZ BLVD (US95 TO AVE E)	
TRACS NO. SZ018 03D				SHEET C-1.30	
				OF	

F.H.W.A. REGION	STATE	PROJECT NO.	SHEET NO.	TOTAL SHEETS	AS BUILT
9	ARIZ.	SLS-0(203)A	42	82	

000 YU

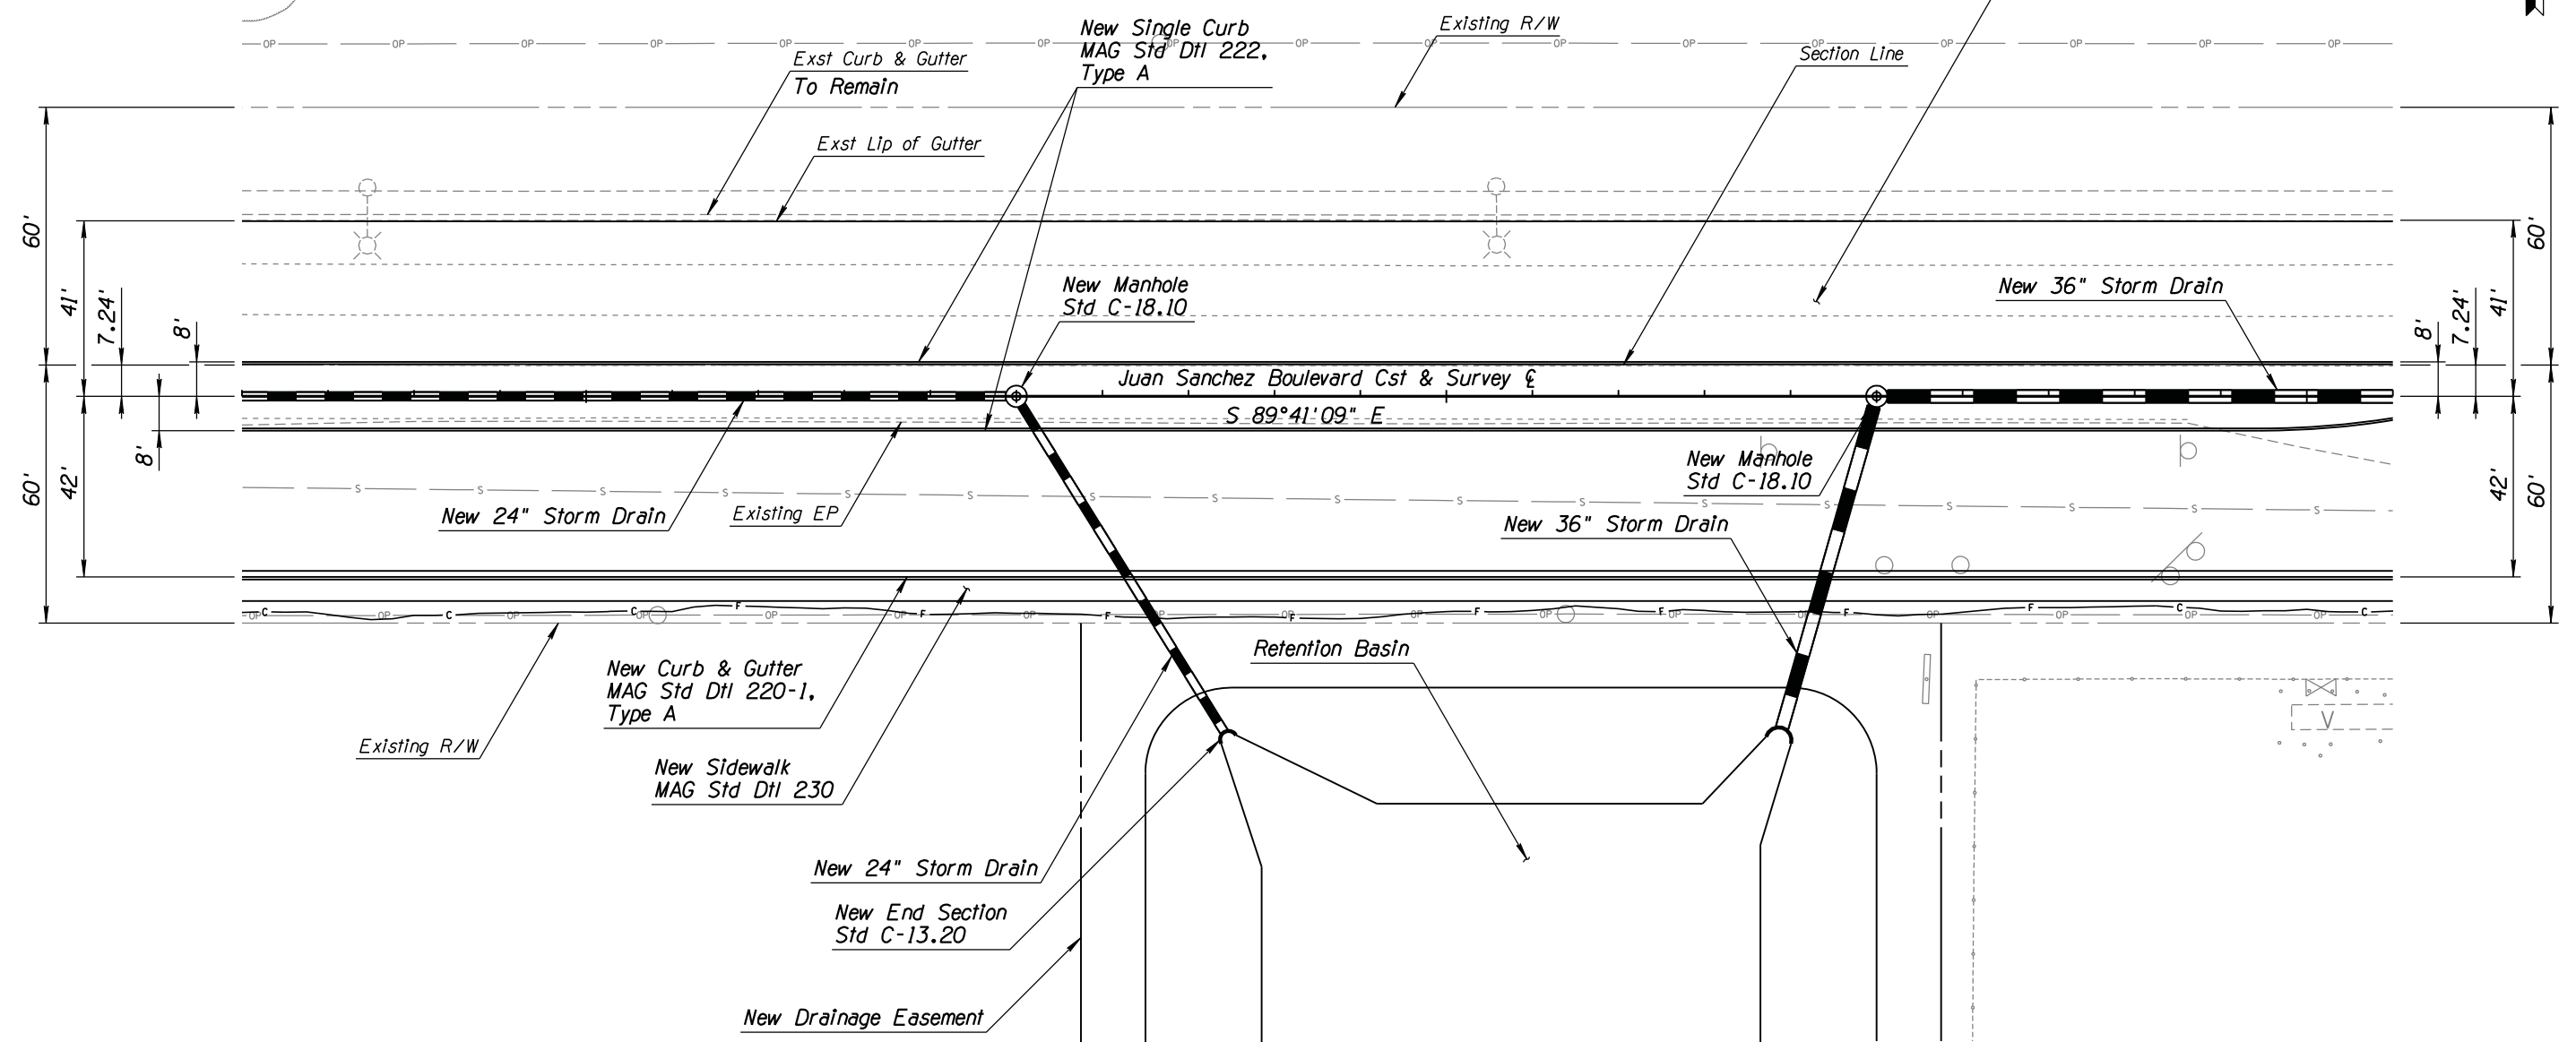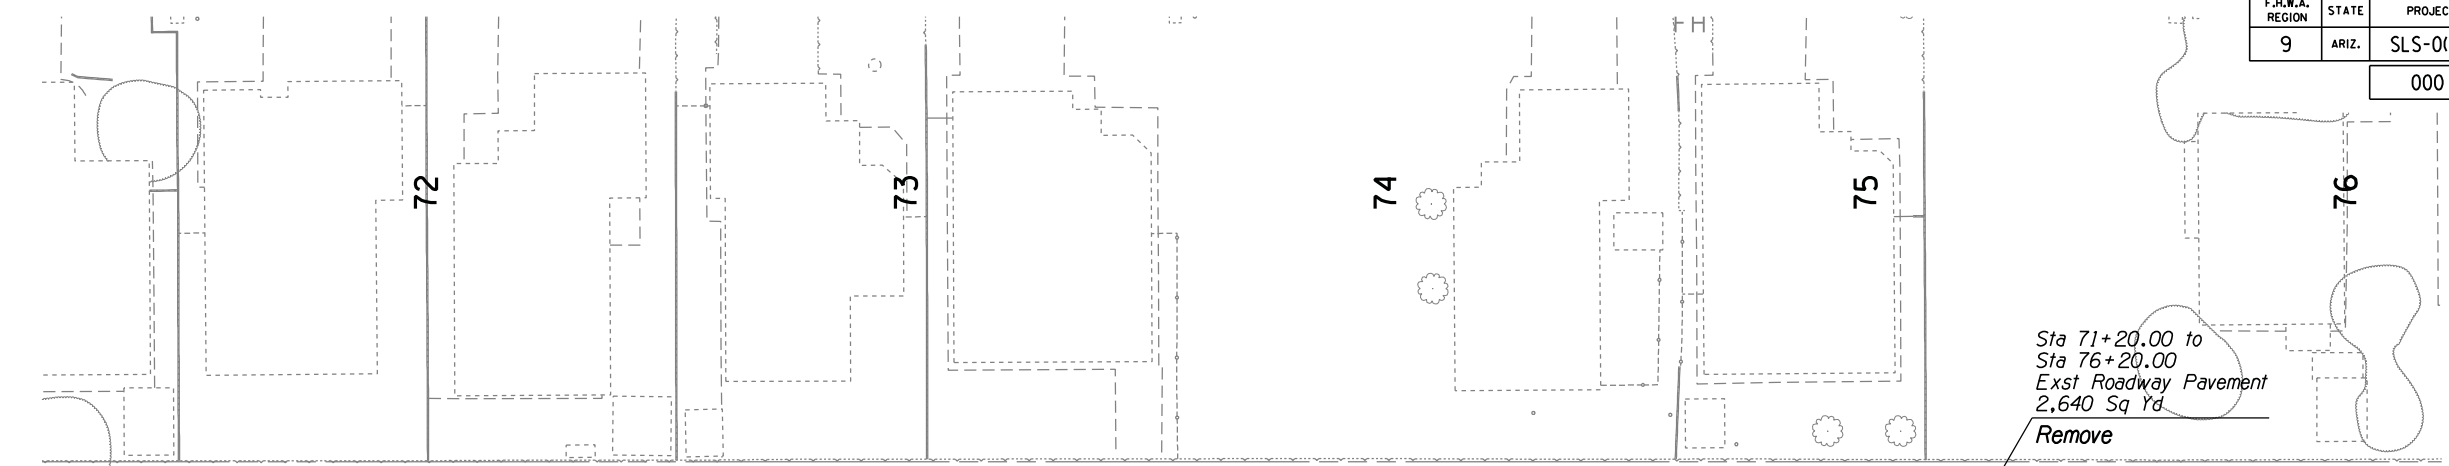 

LIST OF QUANTITIES


2,500	Sq Ft	New Conc Sidewalk, MAG Std Dtl 230
500	Lin Ft	New Conc Curb & Gutter, MAG Std Dtl 220-1, Type A
1,000	Lin Ft	New Conc Single Curb, MAG Std Dtl 222, Type A
3,630	Sq Yd	New AC Pavement
2	Each	New Conc End Section, Std C-13.20
2	Each	New Conc Manhole, Std C-18.10
272	Lin Ft	New 24" Storm Drain
200	Lin Ft	New 36" Storm Drain

DESIGN	PNB	DATE	8/14	ARIZONA DEPARTMENT OF TRANSPORTATION INTERMODAL TRANSPORTATION DIVISION ROADWAY DESIGN SERVICES	PRELIMINARY STAGE II Review NOT FOR CONSTRUCTION OR RECORDING
DRAWN	JBC	DATE	8/14		
CHECKED	BDO	DATE	8/14		
JACOBS				PLAN SHEET Sta 71+20 to 76+20	
LOCATION				JUAN SANCHEZ BLVD (US95 TO AVE E)	
TRACS NO. SZ018 03D				SHEET C-1.31	
				OF	

SURVEY NO. FINISHED PLANS DATE LOCATION REVISIONS DATE FINISHED PLANS SURVEY NO. FINISHED PLANS DATE LOCATION REVISIONS DATE

F.H.W.A. REGION	STATE	PROJECT NO.	SHEET NO.	TOTAL SHEETS	AS BUILT
9	ARIZ.	SLS-0(203)A	43	82	

000 YU

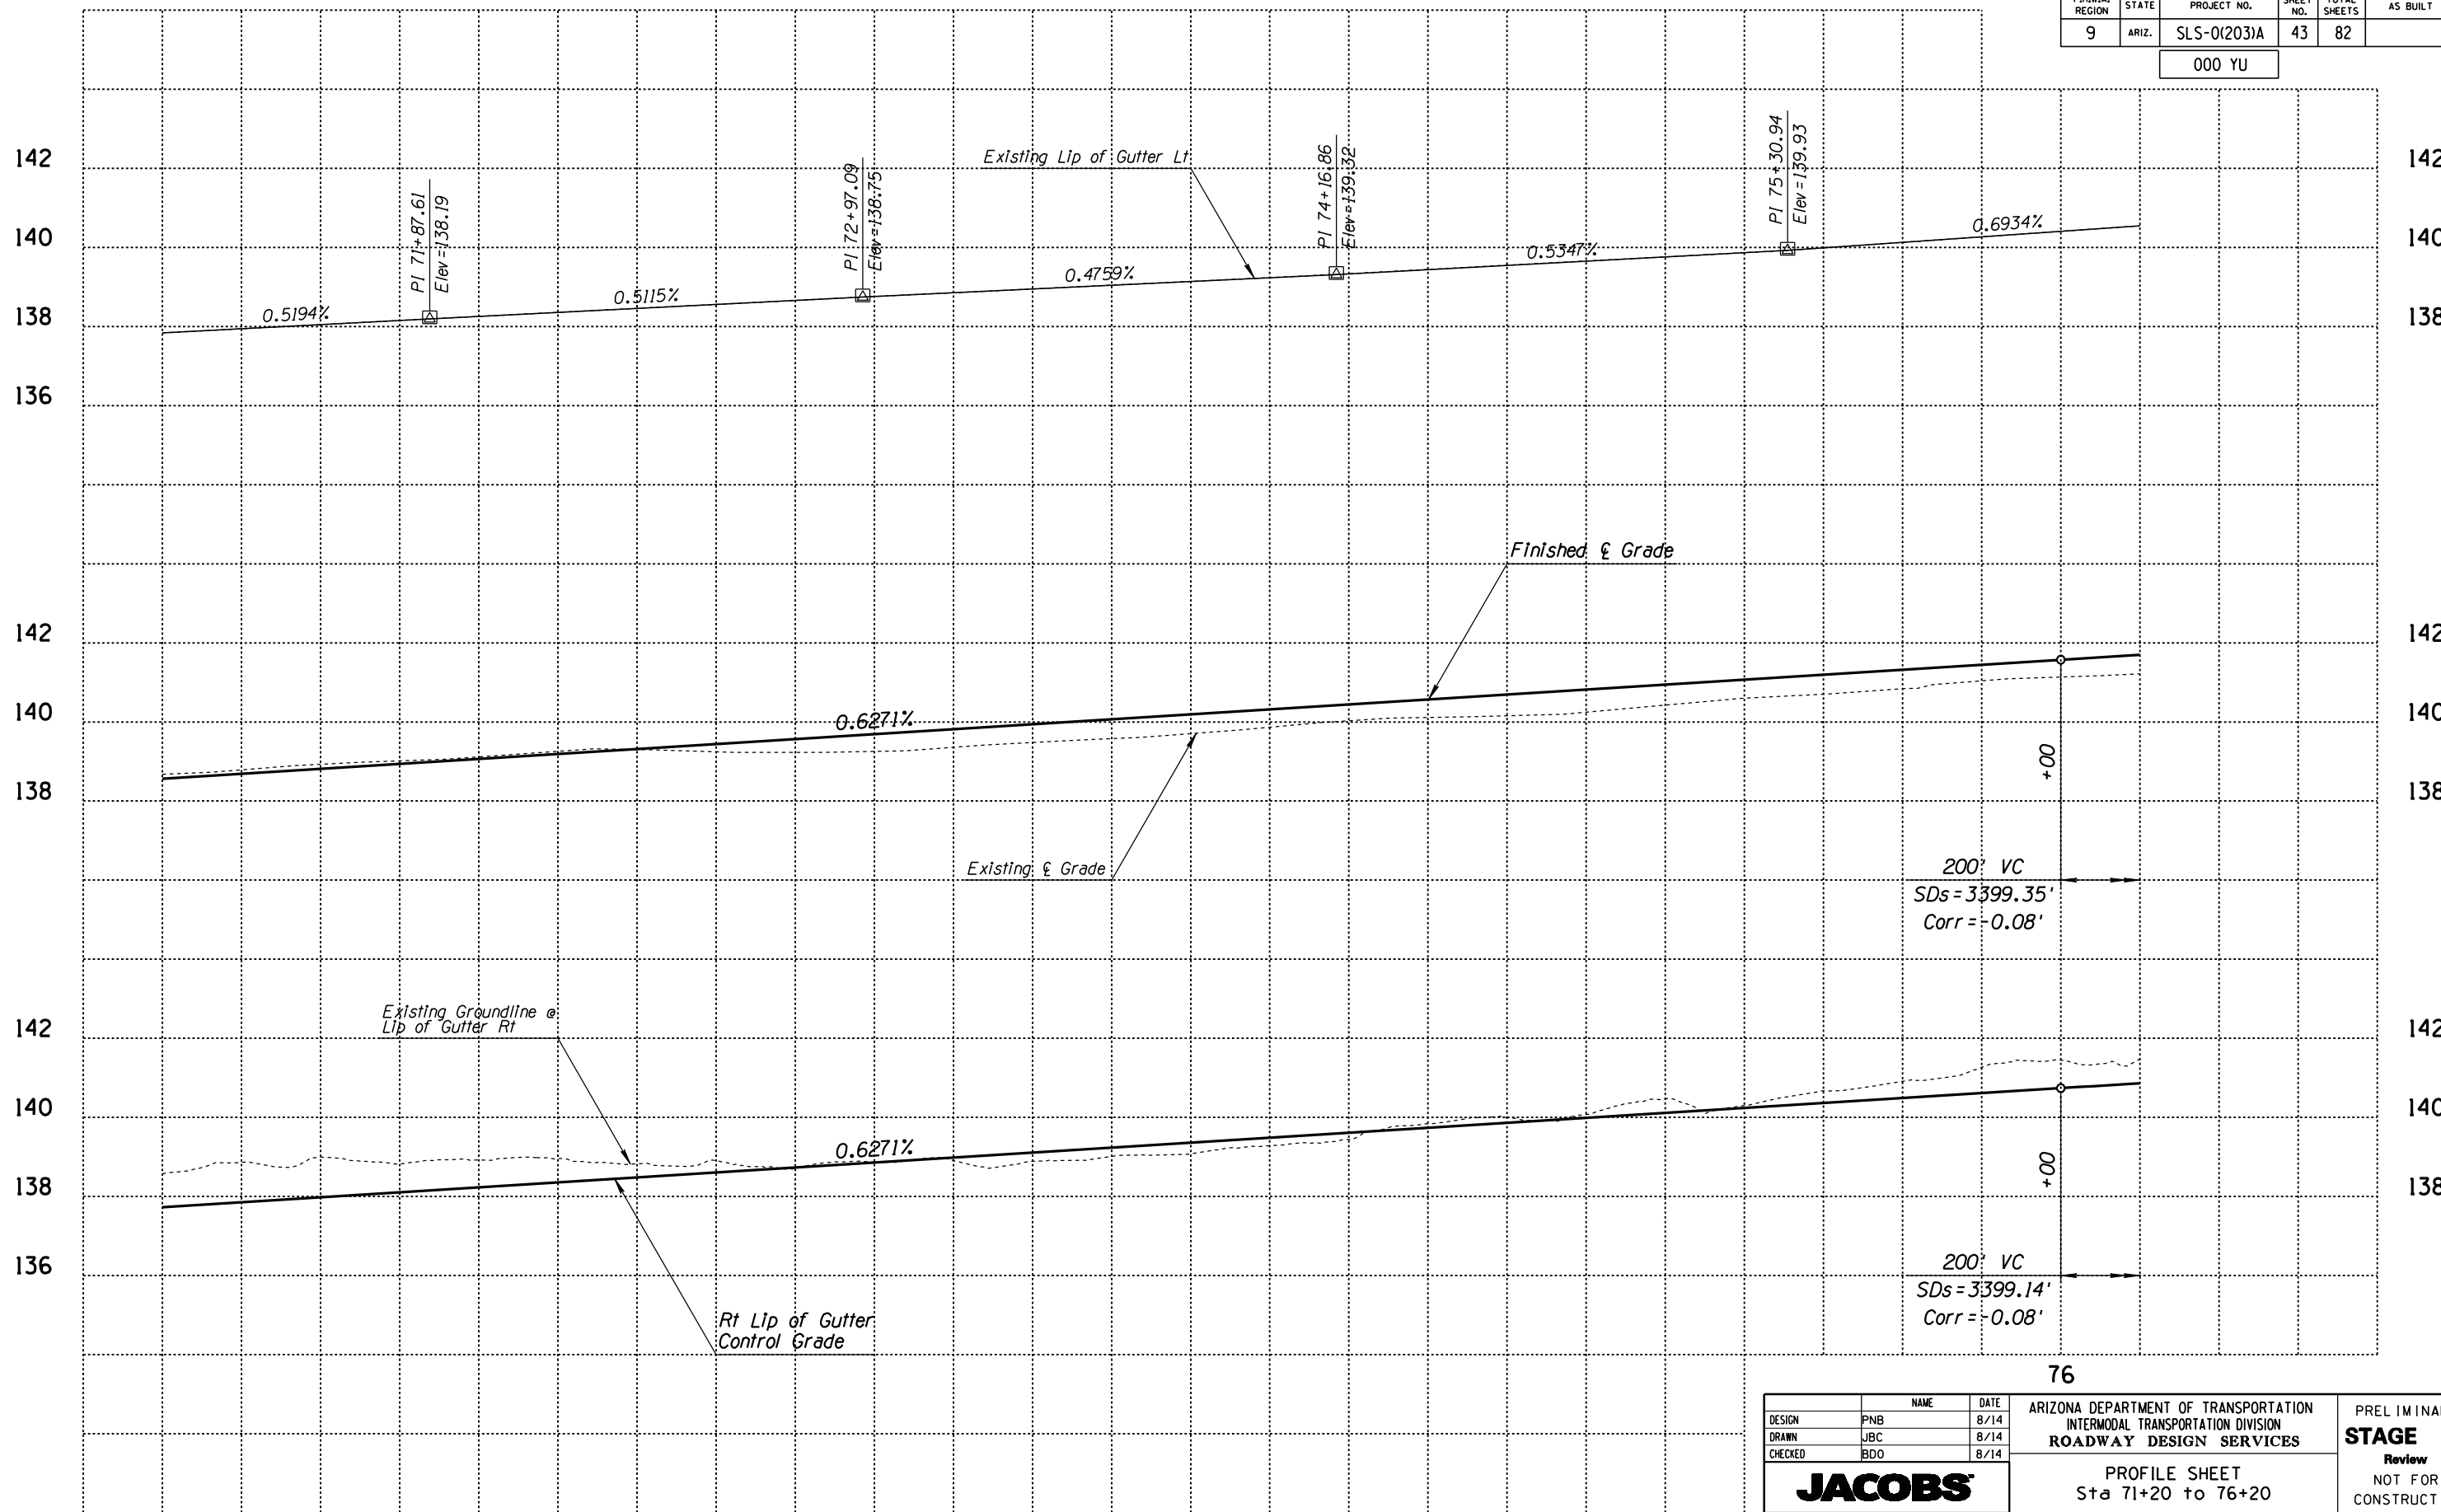

72

73

74

75


76

DESIGN	PNB	DATE	8/14	ARIZONA DEPARTMENT OF TRANSPORTATION INTERMODAL TRANSPORTATION DIVISION ROADWAY DESIGN SERVICES	PRELIMINARY STAGE II Review NOT FOR CONSTRUCTION OR RECORDING
DRAWN	JBC	DATE	8/14		
CHECKED	BDO	DATE	8/14		
JACOBS				PROFILE SHEET Sta 71+20 to 76+20	
LOCATION				JUAN SANCHEZ BLVD (US95 TO AVE E)	
TRACS NO. SZ018 03D				SHEET C-1.32	
				OF	

SURVEY NO. FINISHED PLANS DATE REVISIONS LOCATION DATE FINISHED PLANS SURVEY NO. REVISIONS LOCATION DATE

F.H.W.A. REGION	STATE	PROJECT NO.	SHEET NO.	TOTAL SHEETS	AS BUILT
9	ARIZ.	SLS-0(203)A	44	82	

000 YU

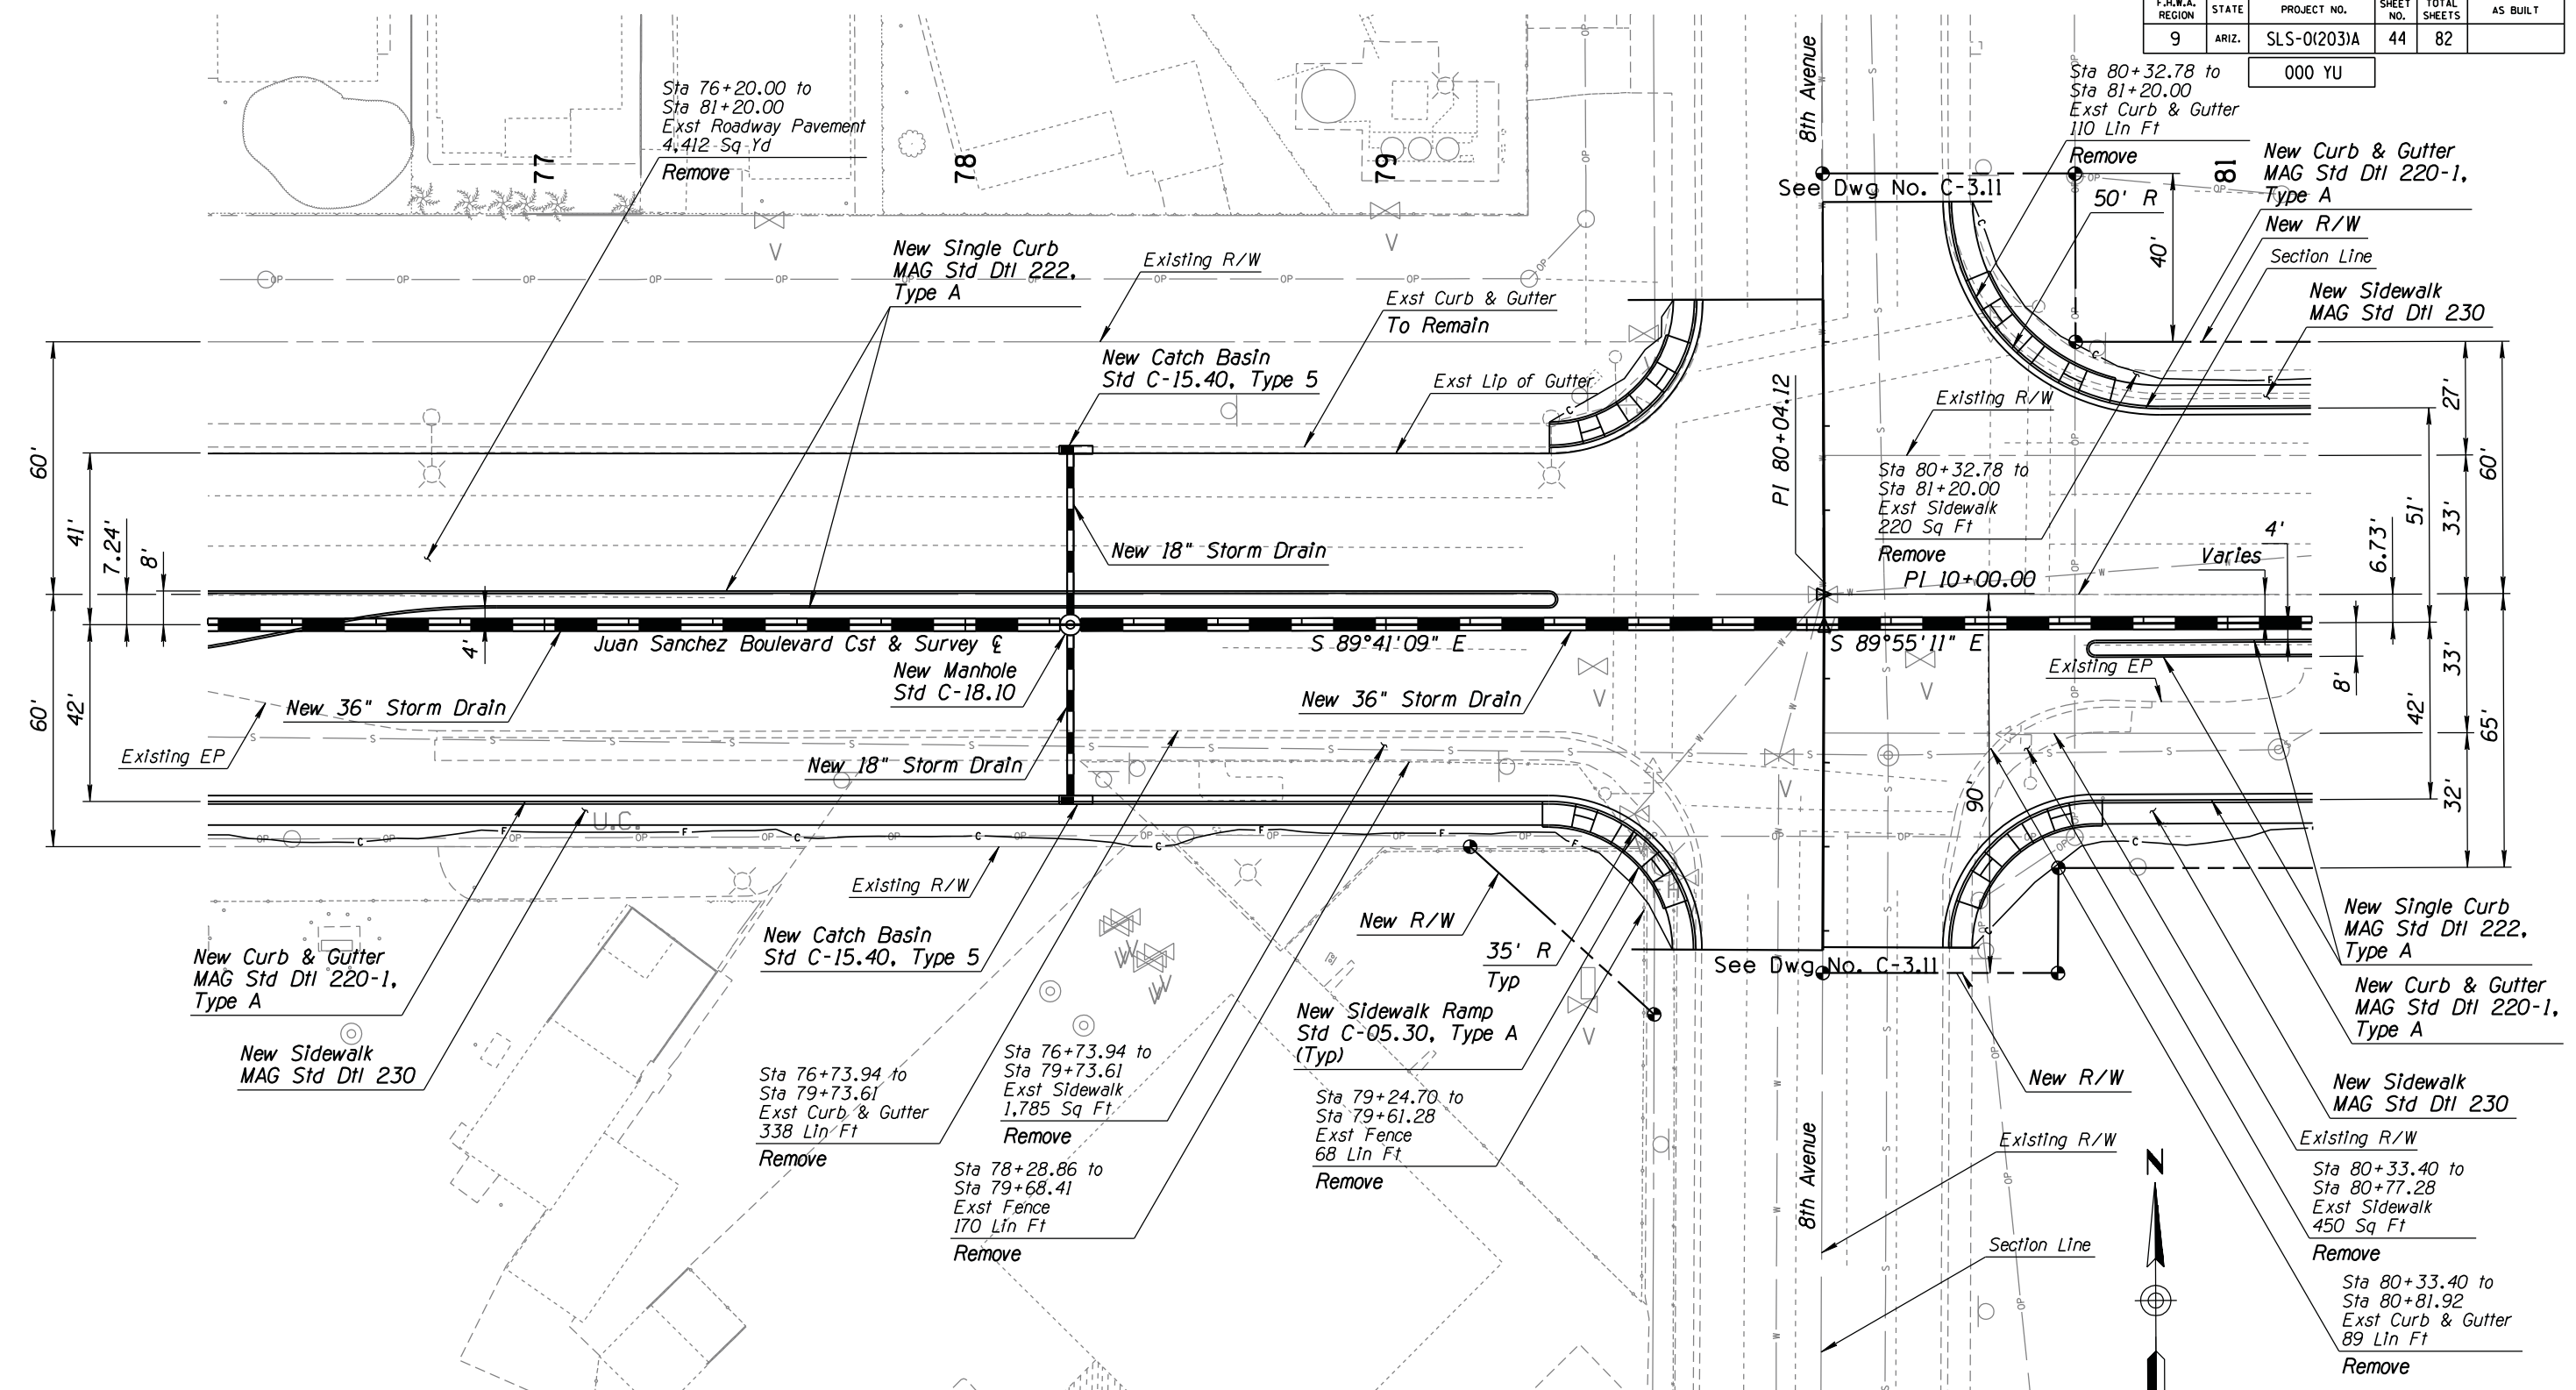


LIST OF QUANTITIES

2,334	Sq Ft	New Conc Sidewalk, MAG Std Dtl 230
604	Sq Ft	New Conc Sidewalk Ramp, Std C-05.30, Type A
594	Lin Ft	New Conc Curb & Gutter, MAG Std Dtl 220-1, Type A
754	Lin Ft	New Conc Single Curb, MAG Std Dtl 222, Type A
5,103	Sq Yd	New AC Pavement
2	Each	New Conc Catch Basin, Std C-15.40, Type 5
1	Each	New Conc Manhole, Std C-18.10
82	Lin Ft	New 18" Storm Drain
500	Lin Ft	New 36" Storm Drain

DESIGN	NAME	DATE	ARIZONA DEPARTMENT OF TRANSPORTATION INTERMODAL TRANSPORTATION DIVISION ROADWAY DESIGN SERVICES	PRELIMINARY STAGE II Review NOT FOR CONSTRUCTION OR RECORDING
PNB		8/14		
JBC		8/14		
BDO		8/14		
JACOBS			PLAN SHEET Sta 76+20 to 81+20	
LOCATION JUAN SANCHEZ BLVD (US95 TO AVE E)				SHEET C-1.33
TRACS NO. SZ018 03D				OF

F.H.W.A. REGION	STATE	PROJECT NO.	SHEET NO.	TOTAL SHEETS	AS BUILT
9	ARIZ.	SLS-0(203)A	45	82	

000 YU

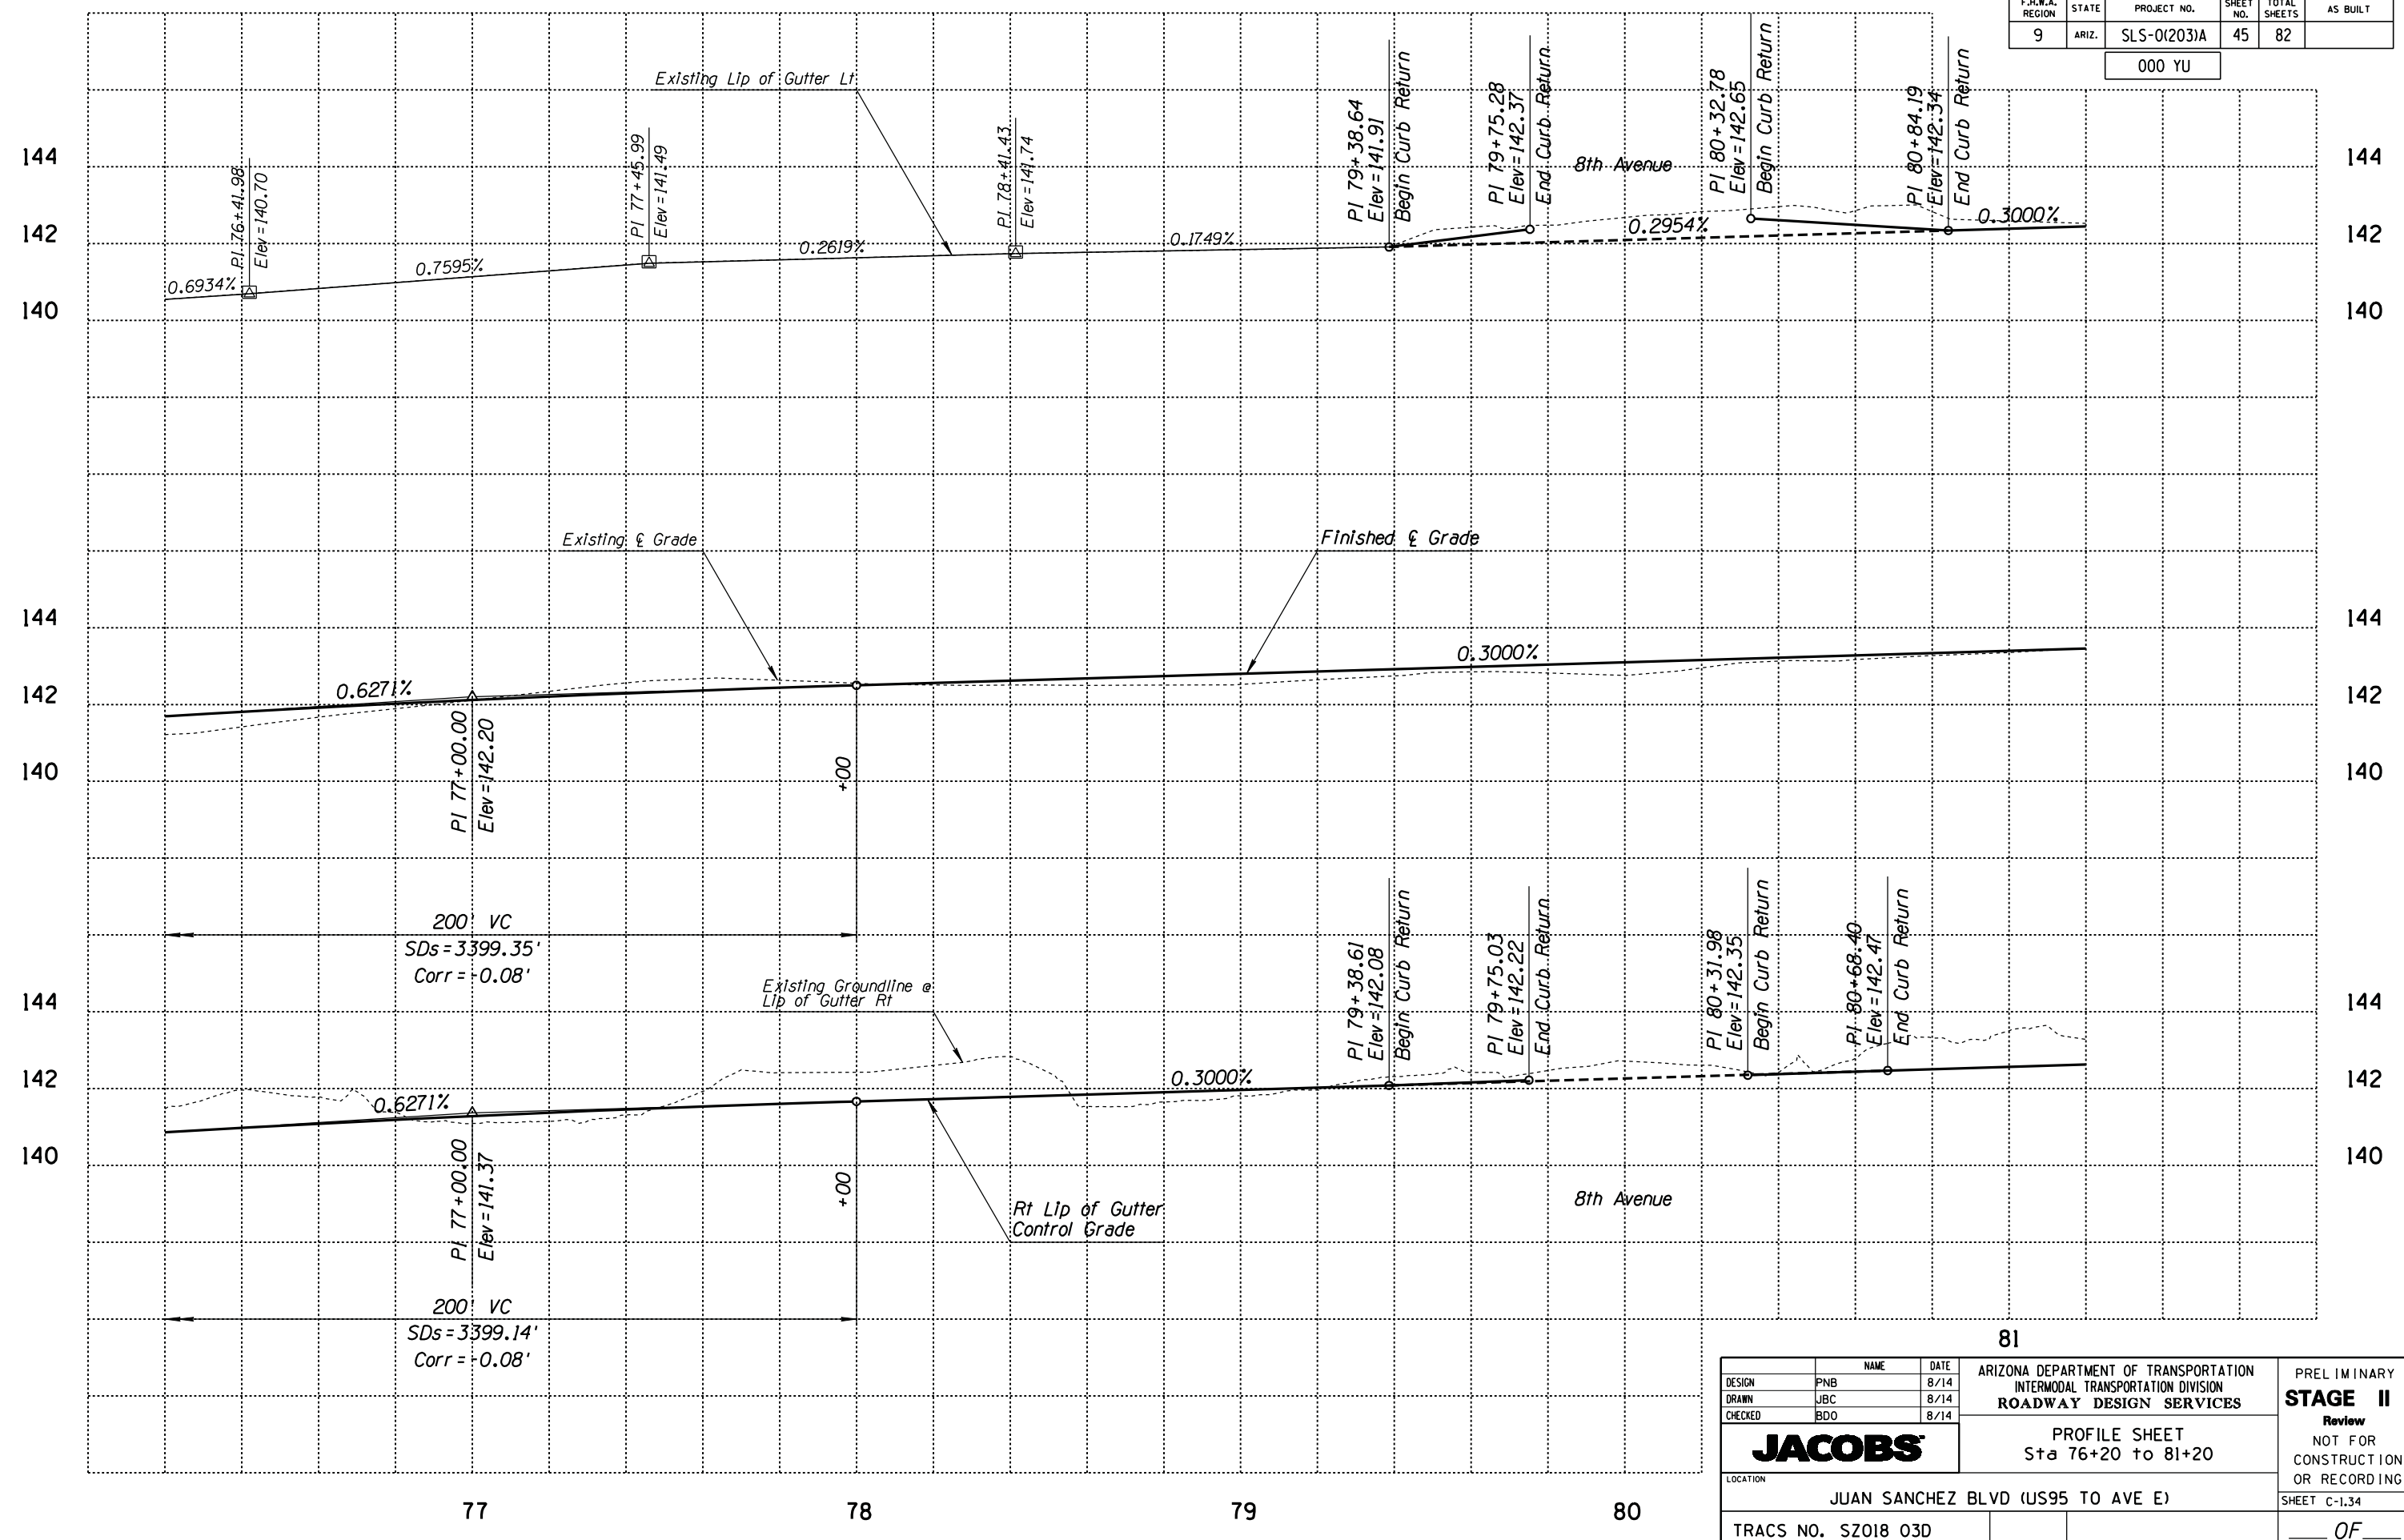


SURVEY NO. FINISHED PLANS REVISIONS LOCATION DATE SURVEY NO. FINISHED PLANS REVISIONS LOCATION DATE SURVEY NO. FINISHED PLANS REVISIONS LOCATION DATE

DESIGN	PNB	DATE	8/14	ARIZONA DEPARTMENT OF TRANSPORTATION INTERMODAL TRANSPORTATION DIVISION ROADWAY DESIGN SERVICES	PRELIMINARY STAGE II Review NOT FOR CONSTRUCTION OR RECORDING
DRAWN	JBC	DATE	8/14		
CHECKED	BDO	DATE	8/14		
JACOBS				PROFILE SHEET Sta 76+20 to 81+20	
LOCATION				JUAN SANCHEZ BLVD (US95 TO AVE E)	
TRACS NO. SZ018 03D				SHEET C-1.34	
				OF	

F.H.W.A. REGION	STATE	PROJECT NO.	SHEET NO.	TOTAL SHEETS	AS BUILT
9	ARIZ.	SLS-0(203)A	47	82	

000 YU

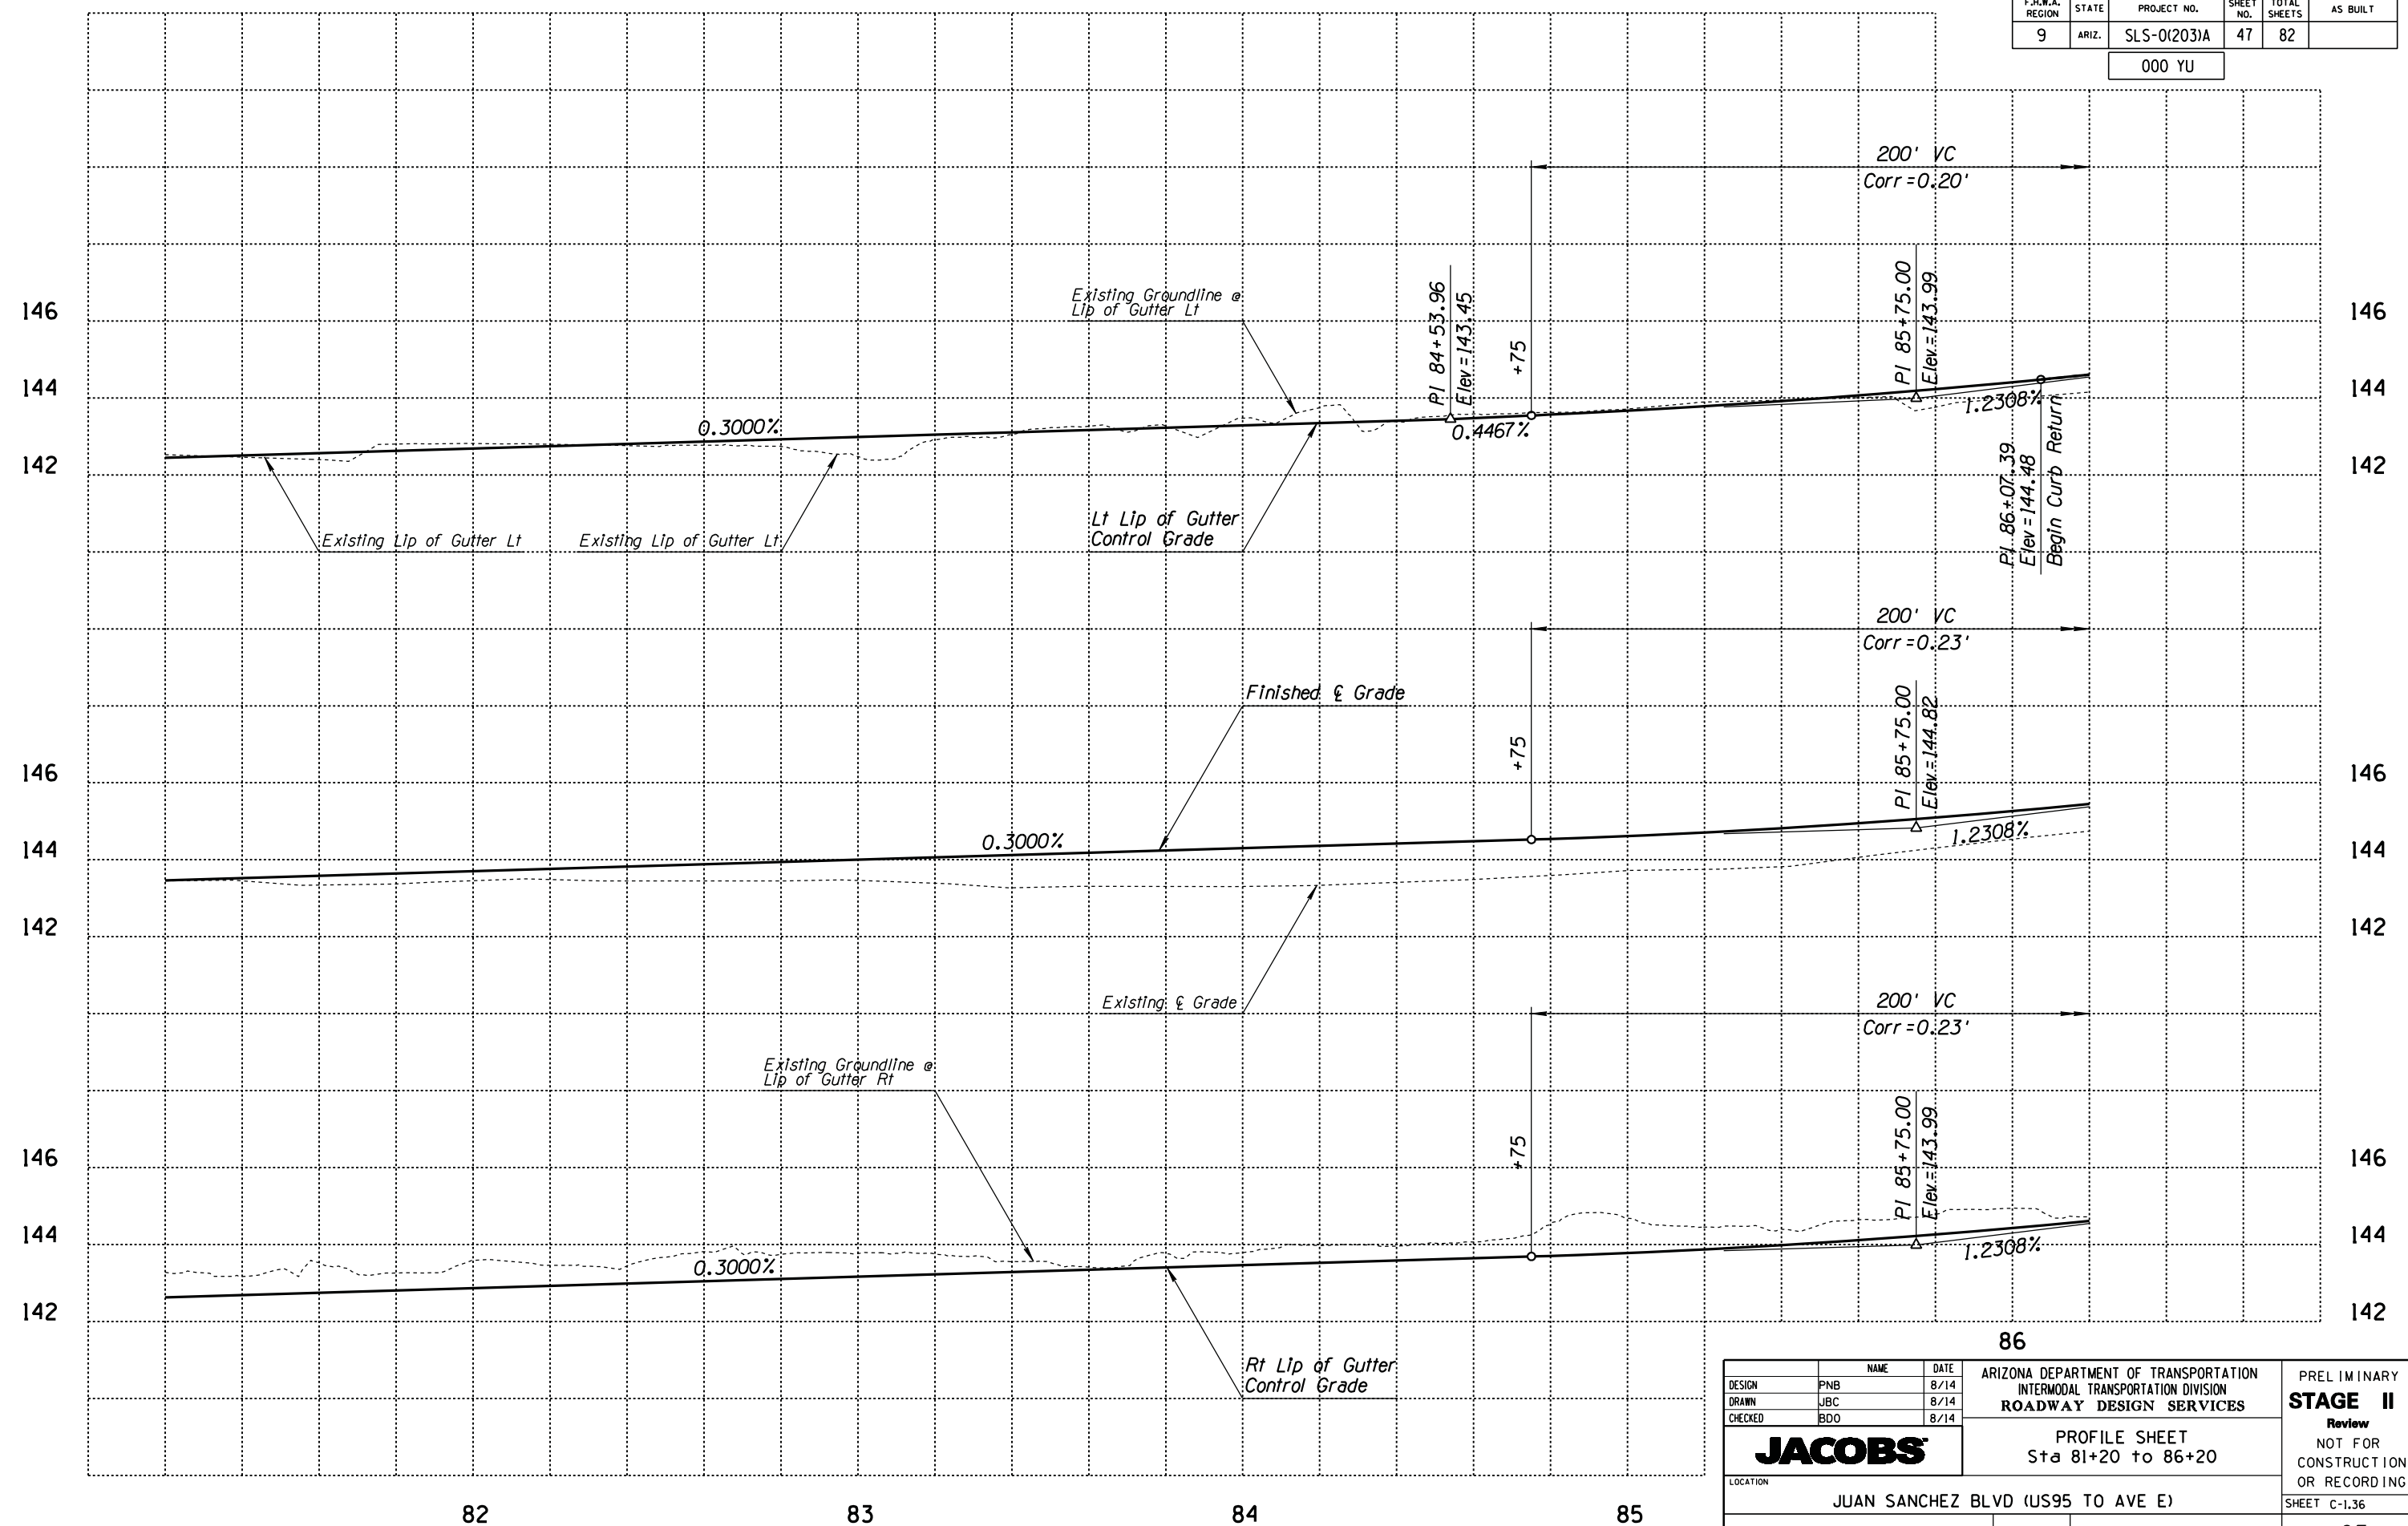


DESIGN	PNB	DATE	8/14	ARIZONA DEPARTMENT OF TRANSPORTATION INTERMODAL TRANSPORTATION DIVISION ROADWAY DESIGN SERVICES	PRELIMINARY STAGE II Review NOT FOR CONSTRUCTION OR RECORDING
DRAWN	JBC	DATE	8/14		
CHECKED	BDO	DATE	8/14		
JACOBS				PROFILE SHEET Sta 81+20 to 86+20	
LOCATION				JUAN SANCHEZ BLVD (US95 TO AVE E)	
TRACS NO. SZ018 03D				SHEET C-1.36	
				OF	

SURVEY NO. FINISHED PLANS REVISIONS LOCATION DATE 

F.H.W.A. REGION	STATE	PROJECT NO.	SHEET NO.	TOTAL SHEETS	AS BUILT
9	ARIZ.	SLS-0(203)A	48	82	

000 YU

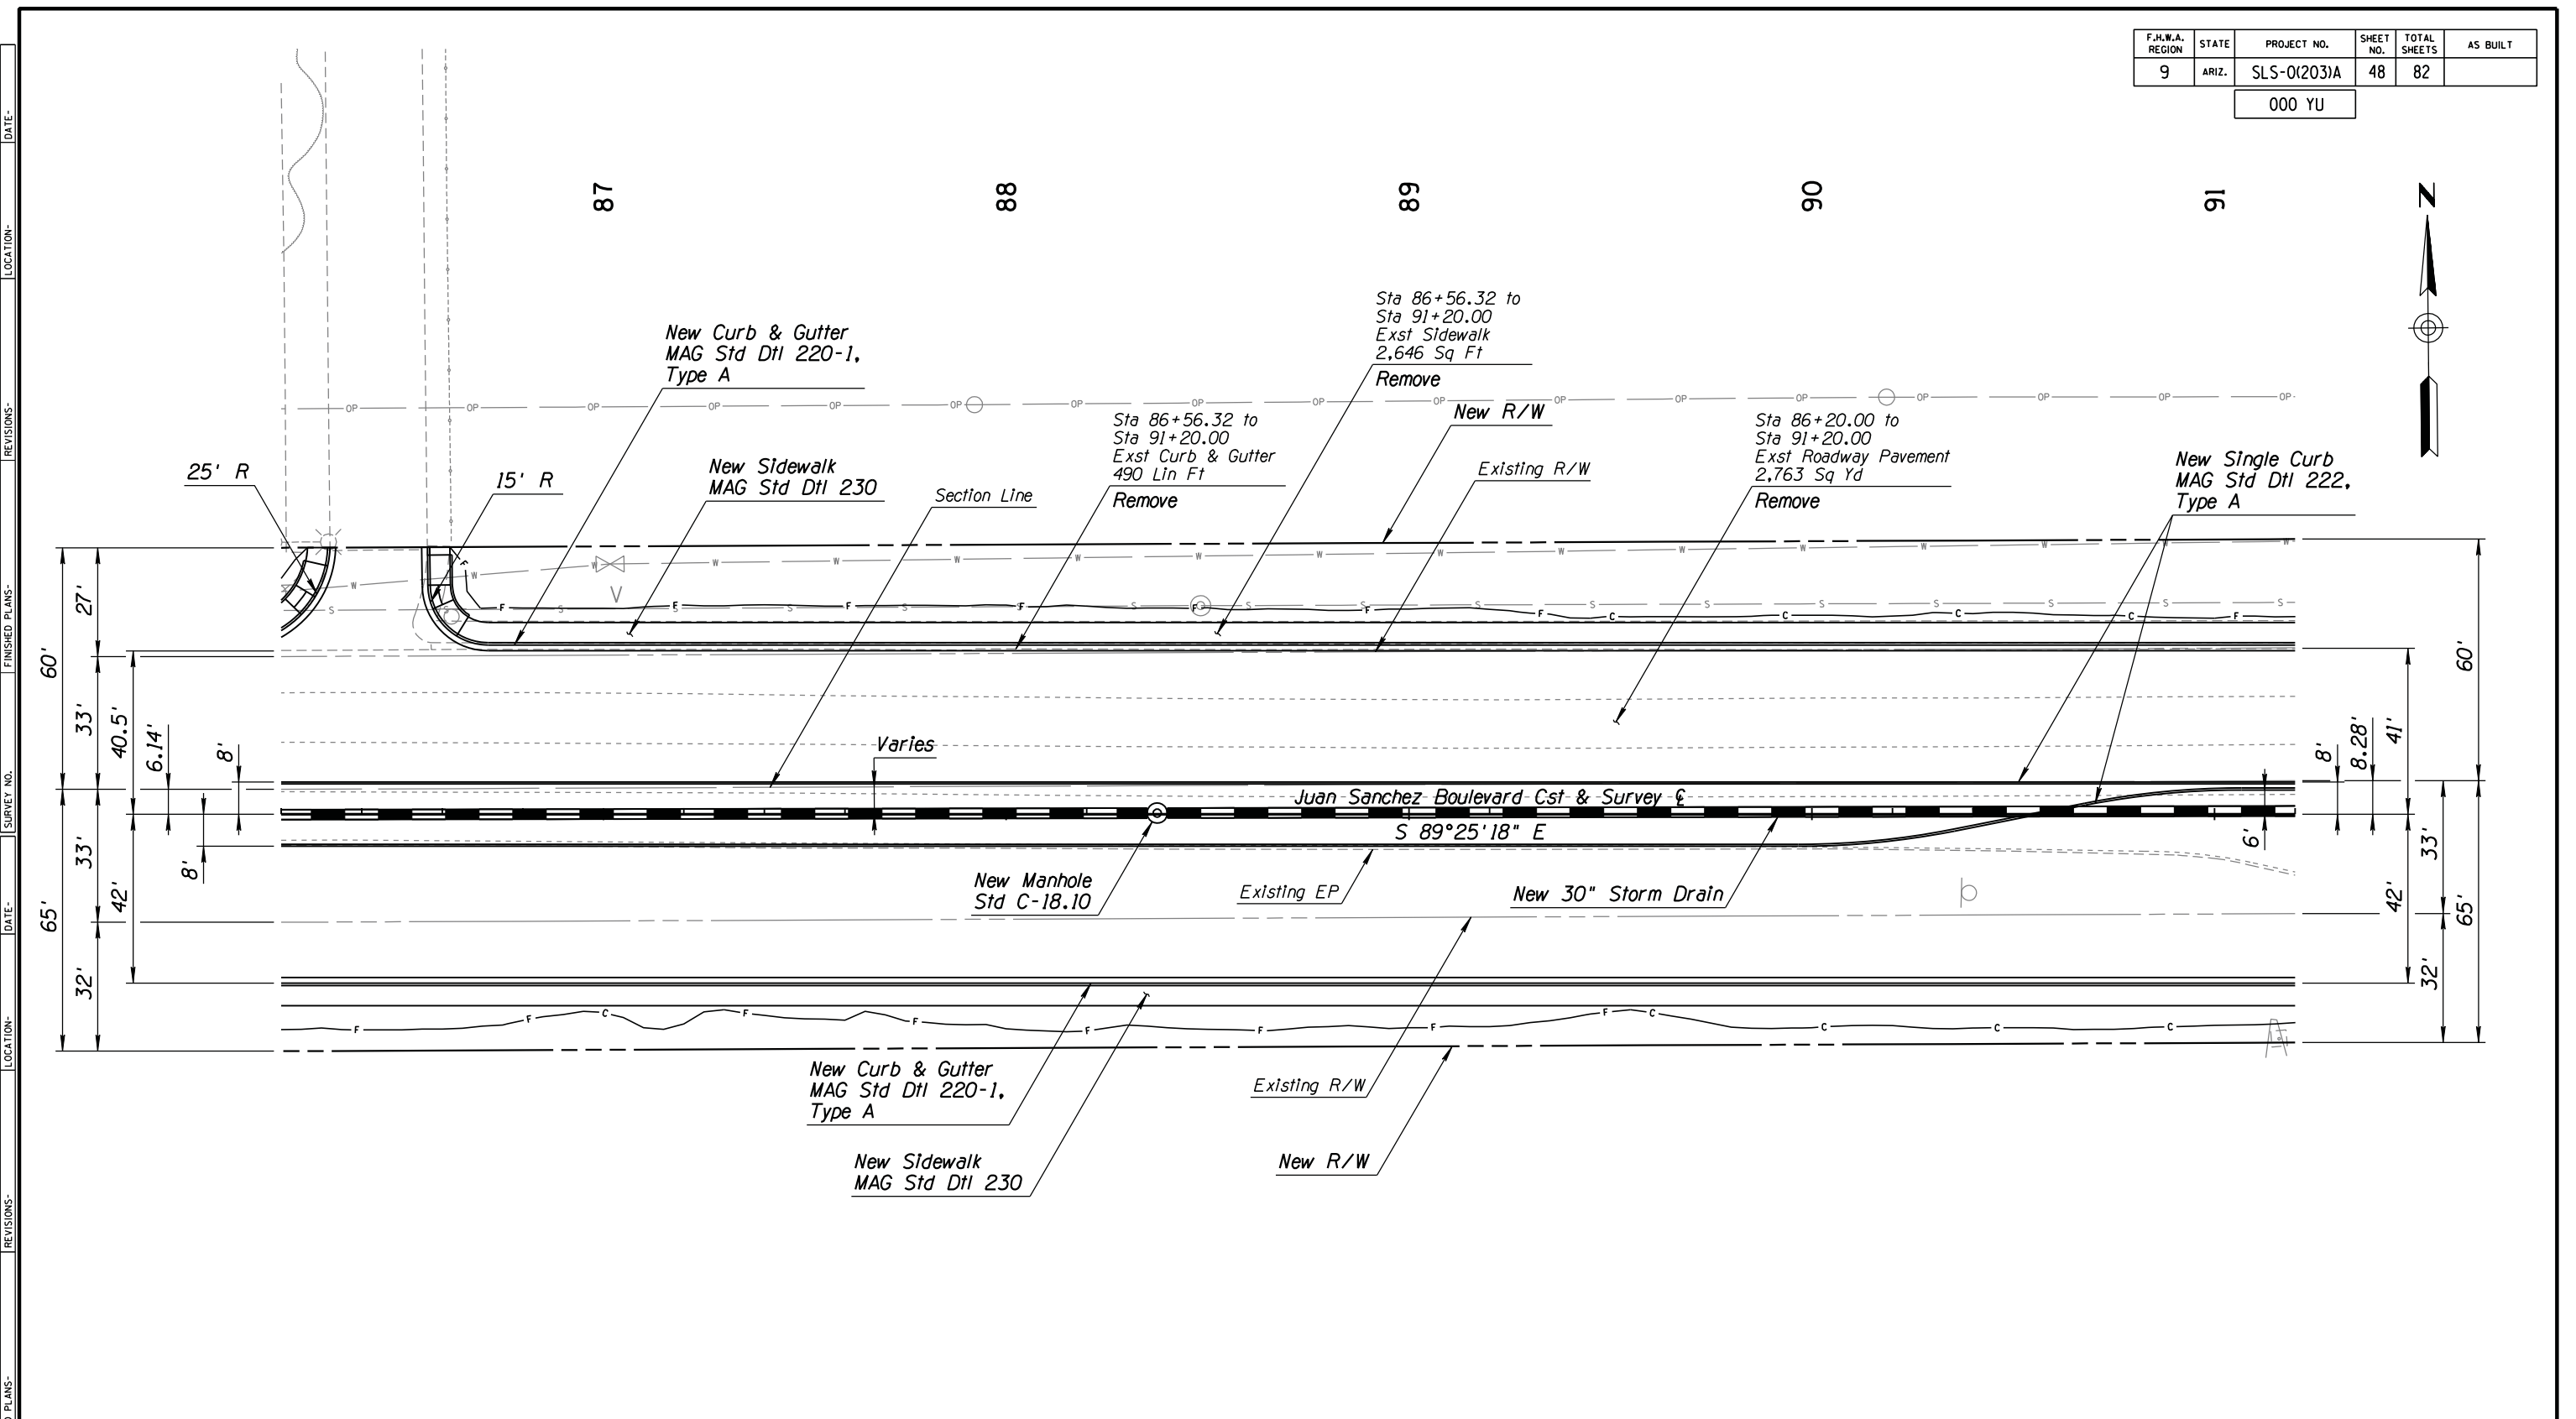

LIST OF QUANTITIES


4,806	Sq Ft	New Conc Sidewalk, MAG Std Dtl 230
196	Sq Ft	New Conc Sidewalk Ramp, Std C-05.30, Type A
1,006	Lin Ft	New Conc Curb & Gutter, MAG Std Dtl 220-1, Type A
1,001	Lin Ft	New Conc Single Curb, MAG Std Dtl 222, Type A
3,809	Sq Yd	New AC Pavement
1	Each	New Conc Manhole, Std C-18.10
500	Lin Ft	New 30" Storm Drain

DESIGN	PNB	DATE	8/14	ARIZONA DEPARTMENT OF TRANSPORTATION INTERMODAL TRANSPORTATION DIVISION ROADWAY DESIGN SERVICES	PRELIMINARY STAGE II Review NOT FOR CONSTRUCTION OR RECORDING
DRAWN	JBC	DATE	8/14		
CHECKED	BDO	DATE	8/14		
JACOBS				PLAN SHEET Sta 86+20 to 91+20	
LOCATION				JUAN SANCHEZ BLVD (US95 TO AVE E)	
TRACS NO. SZ018 03D				SHEET C-1.37 OF	

SURVEY NO. FINISHED PLANS DATE REVISIONS LOCATION DATE FINISHED PLANS SURVEY NO. REVISIONS LOCATION DATE

F.H.W.A. REGION	STATE	PROJECT NO.	SHEET NO.	TOTAL SHEETS	AS BUILT
9	ARIZ.	SLS-0(203)A	49	82	

000 YU

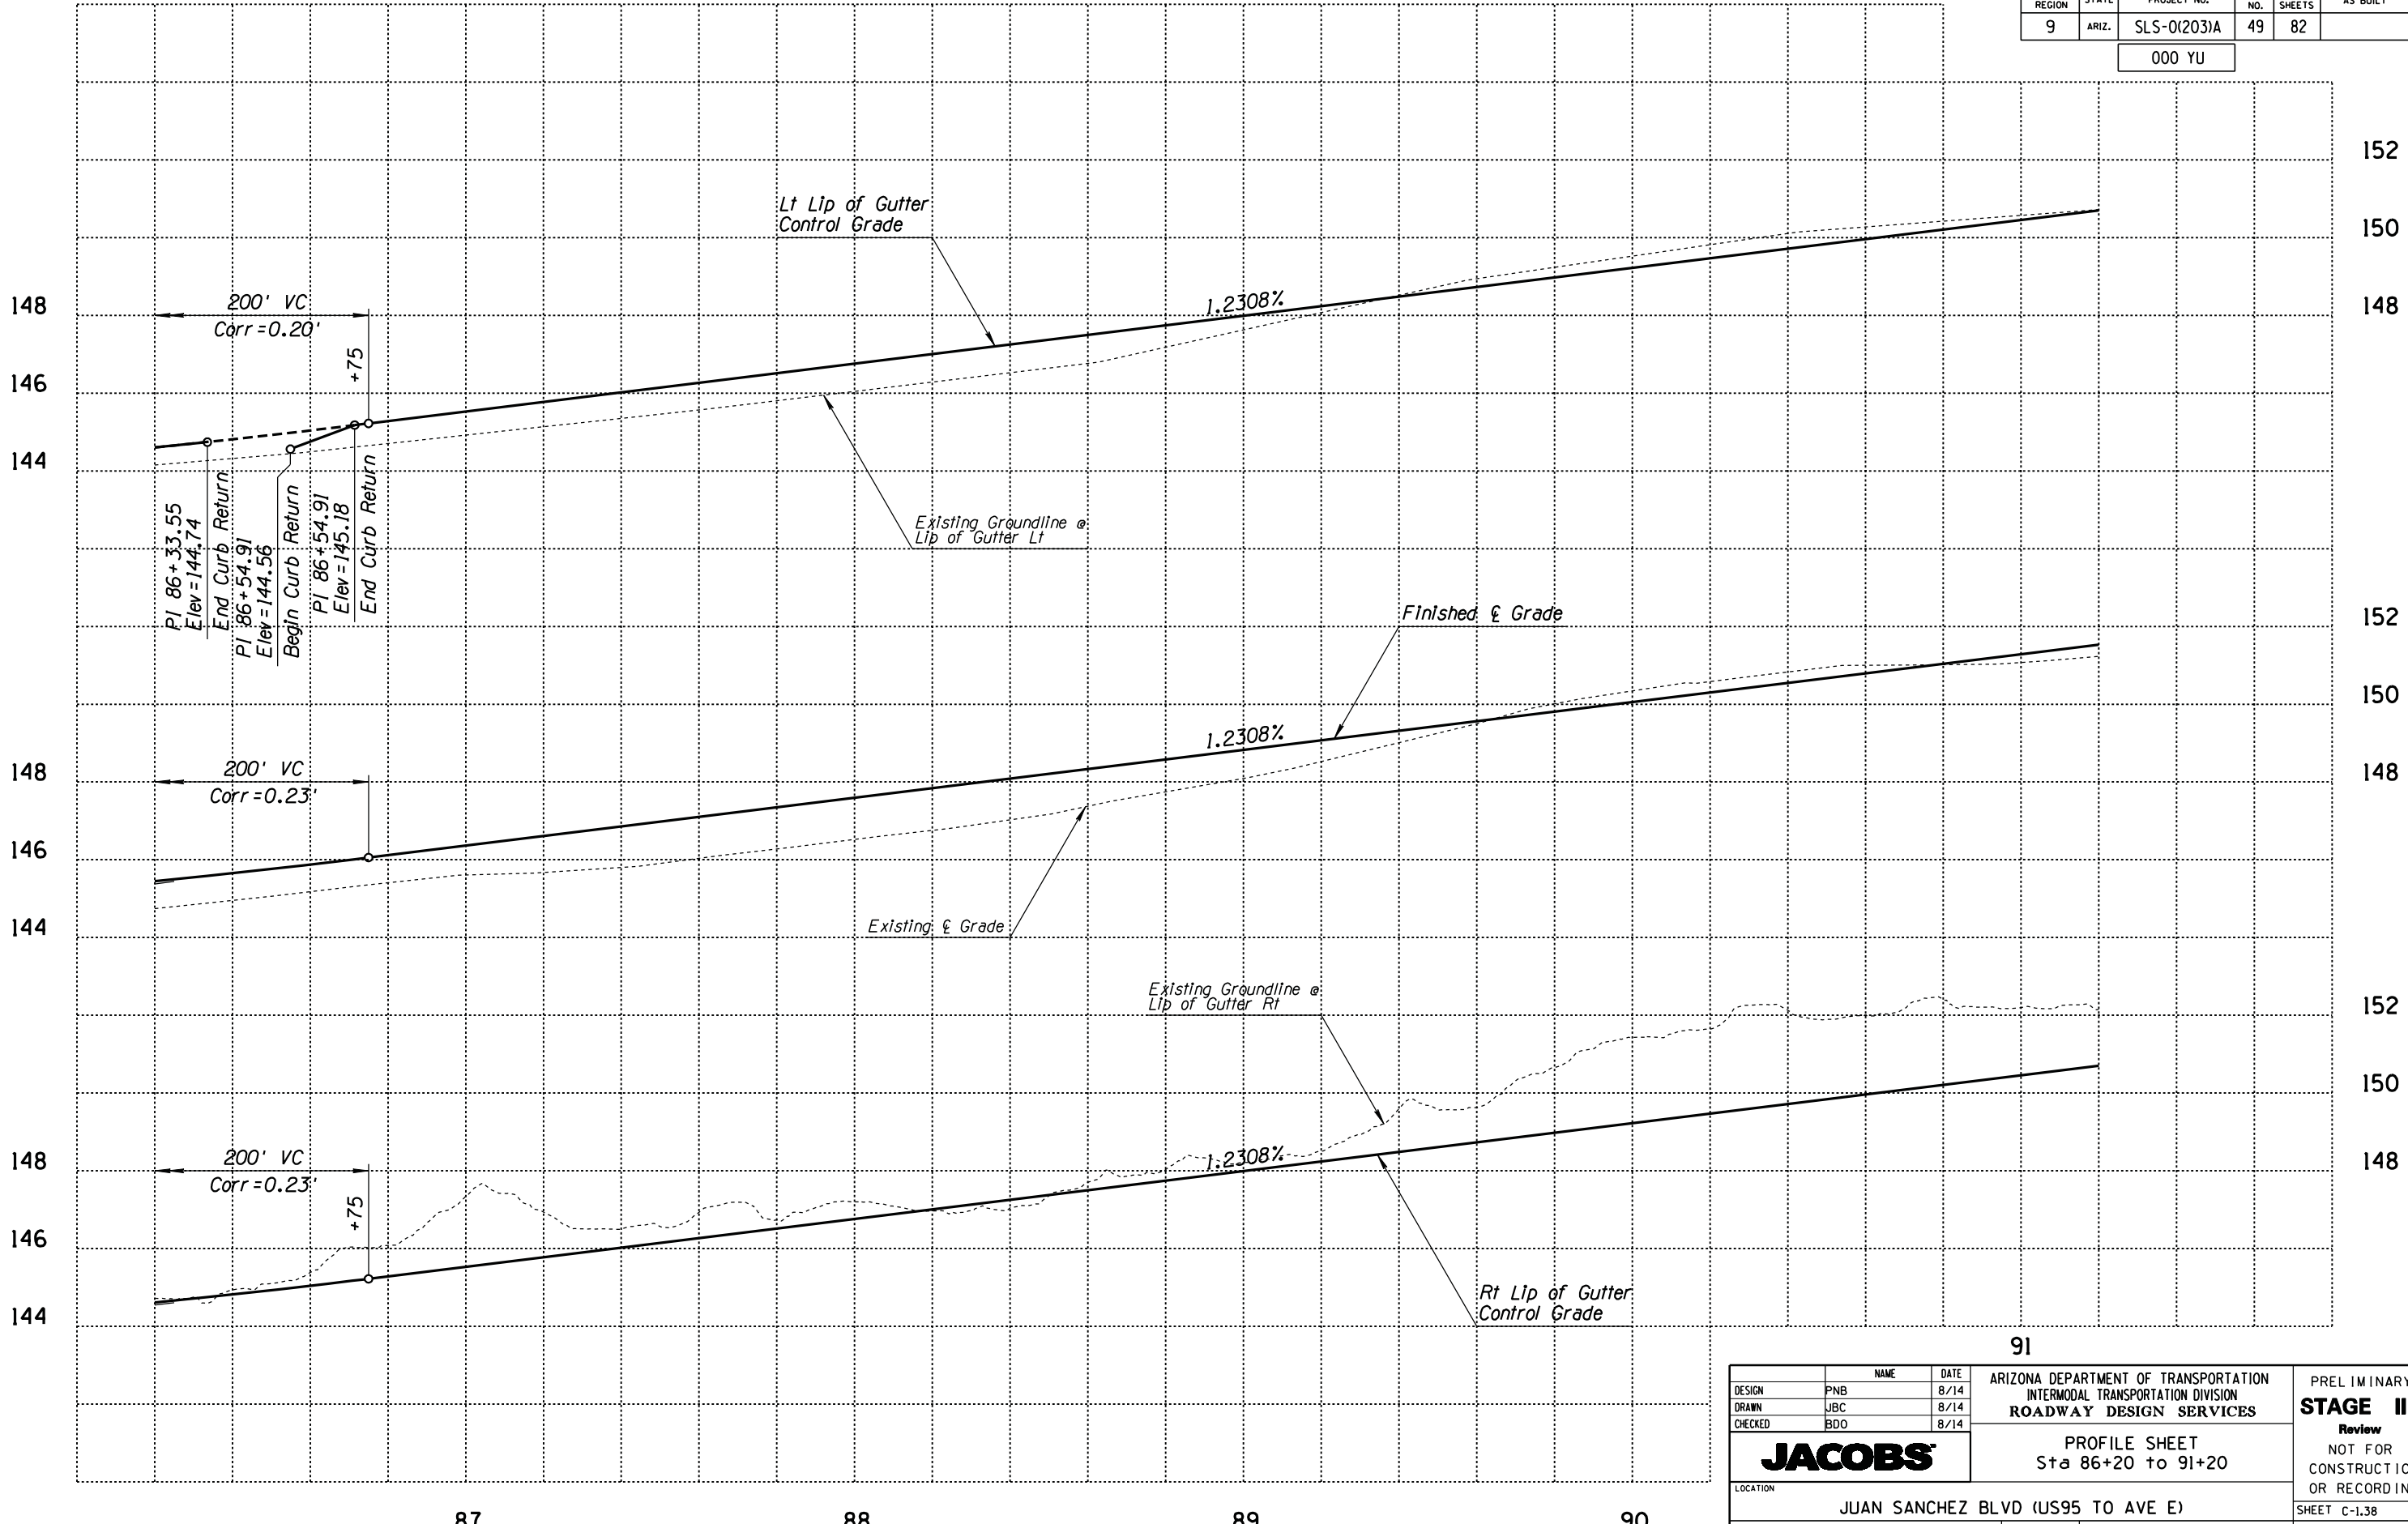


DATE: _____ LOCATION: _____ REVISIONS: _____ FINISHED PLANS: _____ SURVEY NO. _____ DATE: _____ LOCATION: _____ REVISIONS: _____ FINISHED PLANS: _____ SURVEY NO. _____

DESIGN	PNB	DATE	8/14	ARIZONA DEPARTMENT OF TRANSPORTATION INTERMODAL TRANSPORTATION DIVISION ROADWAY DESIGN SERVICES	PRELIMINARY STAGE II Review NOT FOR CONSTRUCTION OR RECORDING
DRAWN	JBC	DATE	8/14		
CHECKED	BDO	DATE	8/14		
JACOBS				PROFILE SHEET Sta 86+20 to 91+20	
LOCATION				JUAN SANCHEZ BLVD (US95 TO AVE E)	
TRACS NO. SZ018 03D				SHEET C-1.38	
				OF	

F.H.W.A. REGION	STATE	PROJECT NO.	SHEET NO.	TOTAL SHEETS	AS BUILT
9	ARIZ.	SLS-01(203)A	50	82	

000 YU

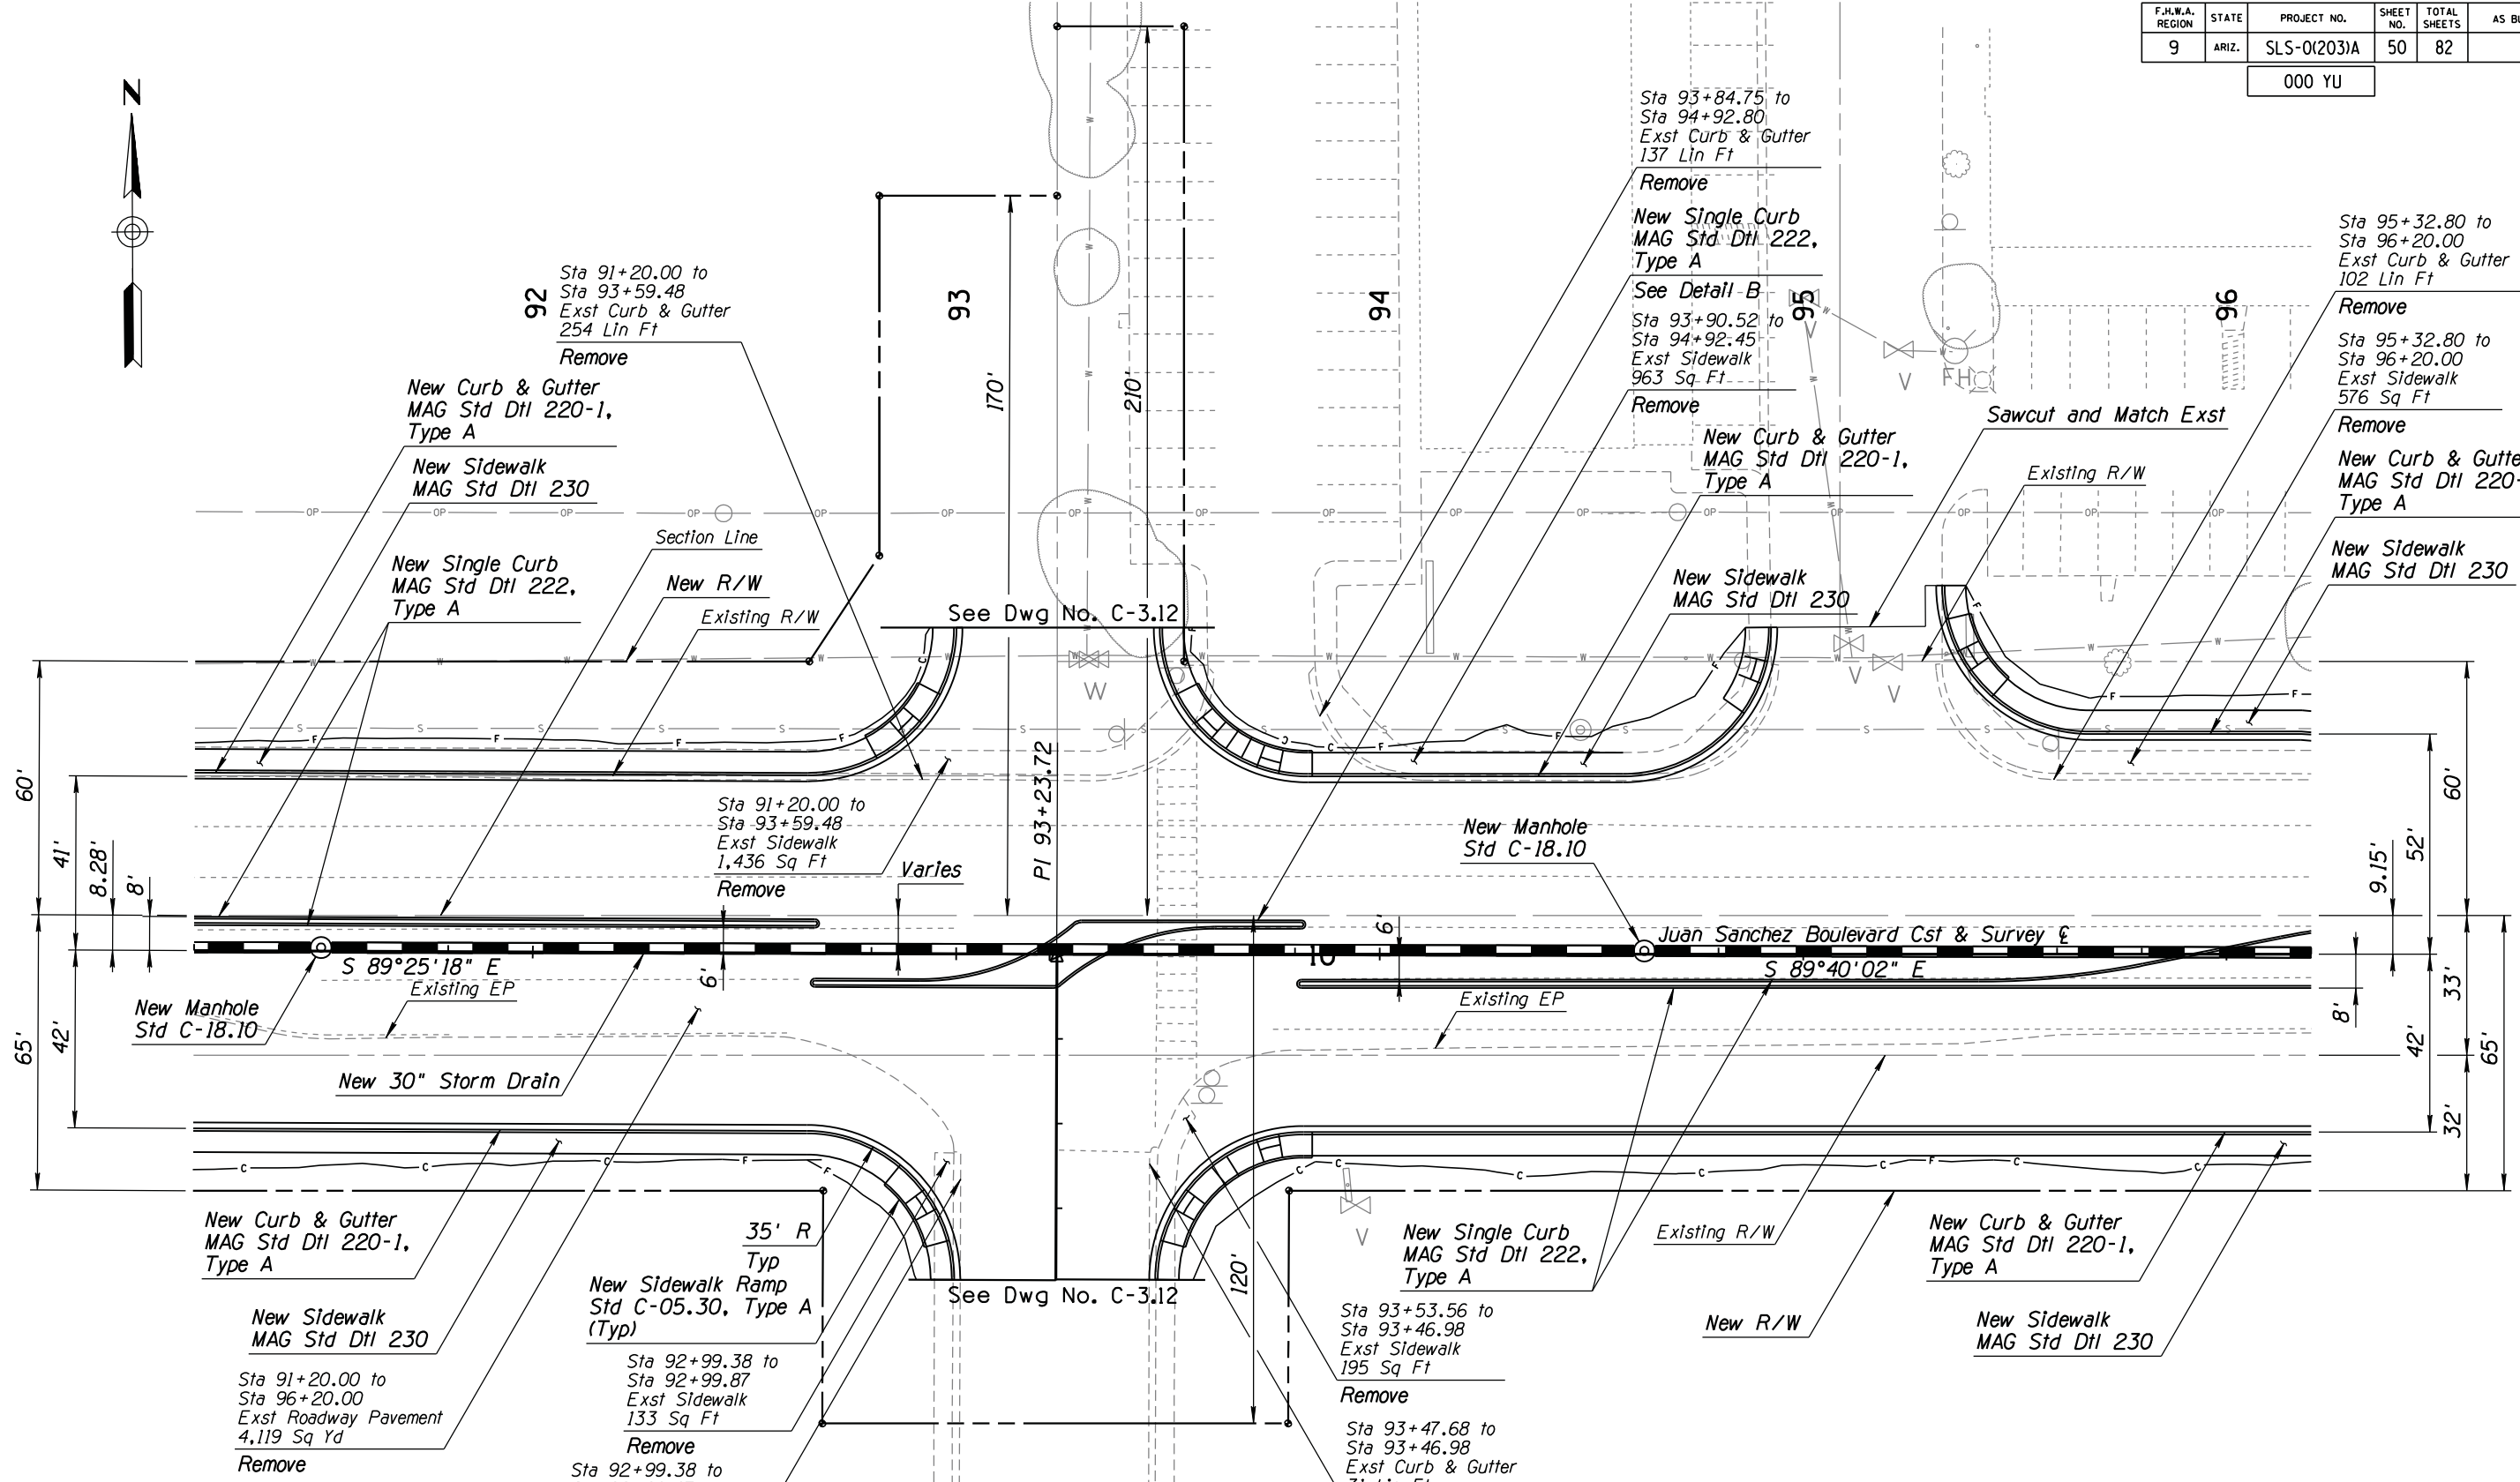


LIST OF QUANTITIES

4,030	Sq Ft	New Conc Sidewalk, MAG Std Dtl 230	Remove
824	Sq Ft	New Conc Sidewalk Ramp, Std C-05.10, Type A	
1,185	Lin Ft	New Conc Curb & Gutter, MAG Std Dtl 220-1, Type A	
1,020	Lin Ft	New Conc Single Curb, MAG Std Dtl 222, Type A	
5,191	Sq Yd	New AC Pavement	
2	Each	New Conc Manhole, Std C-18.10	
500	Lin Ft	New 30" Storm Drain	

DESIGN	PNB	DATE	8/14	ARIZONA DEPARTMENT OF TRANSPORTATION INTERMODAL TRANSPORTATION DIVISION ROADWAY DESIGN SERVICES	PRELIMINARY STAGE II Review NOT FOR CONSTRUCTION OR RECORDING
DRAWN	JBC	DATE	8/14		
CHECKED	BDO	DATE	8/14		
JACOBS				PLAN SHEET Sta 91+20 to 96+20	
LOCATION				JUAN SANCHEZ BLVD (US95 TO AVE E)	
TRACS NO. SZ018 03D				SHEET C-1.39	
				OF	

F.H.W.A. REGION	STATE	PROJECT NO.	SHEET NO.	TOTAL SHEETS	AS BUILT
9	ARIZ.	SLS-0(203)A	51	82	

000 YU

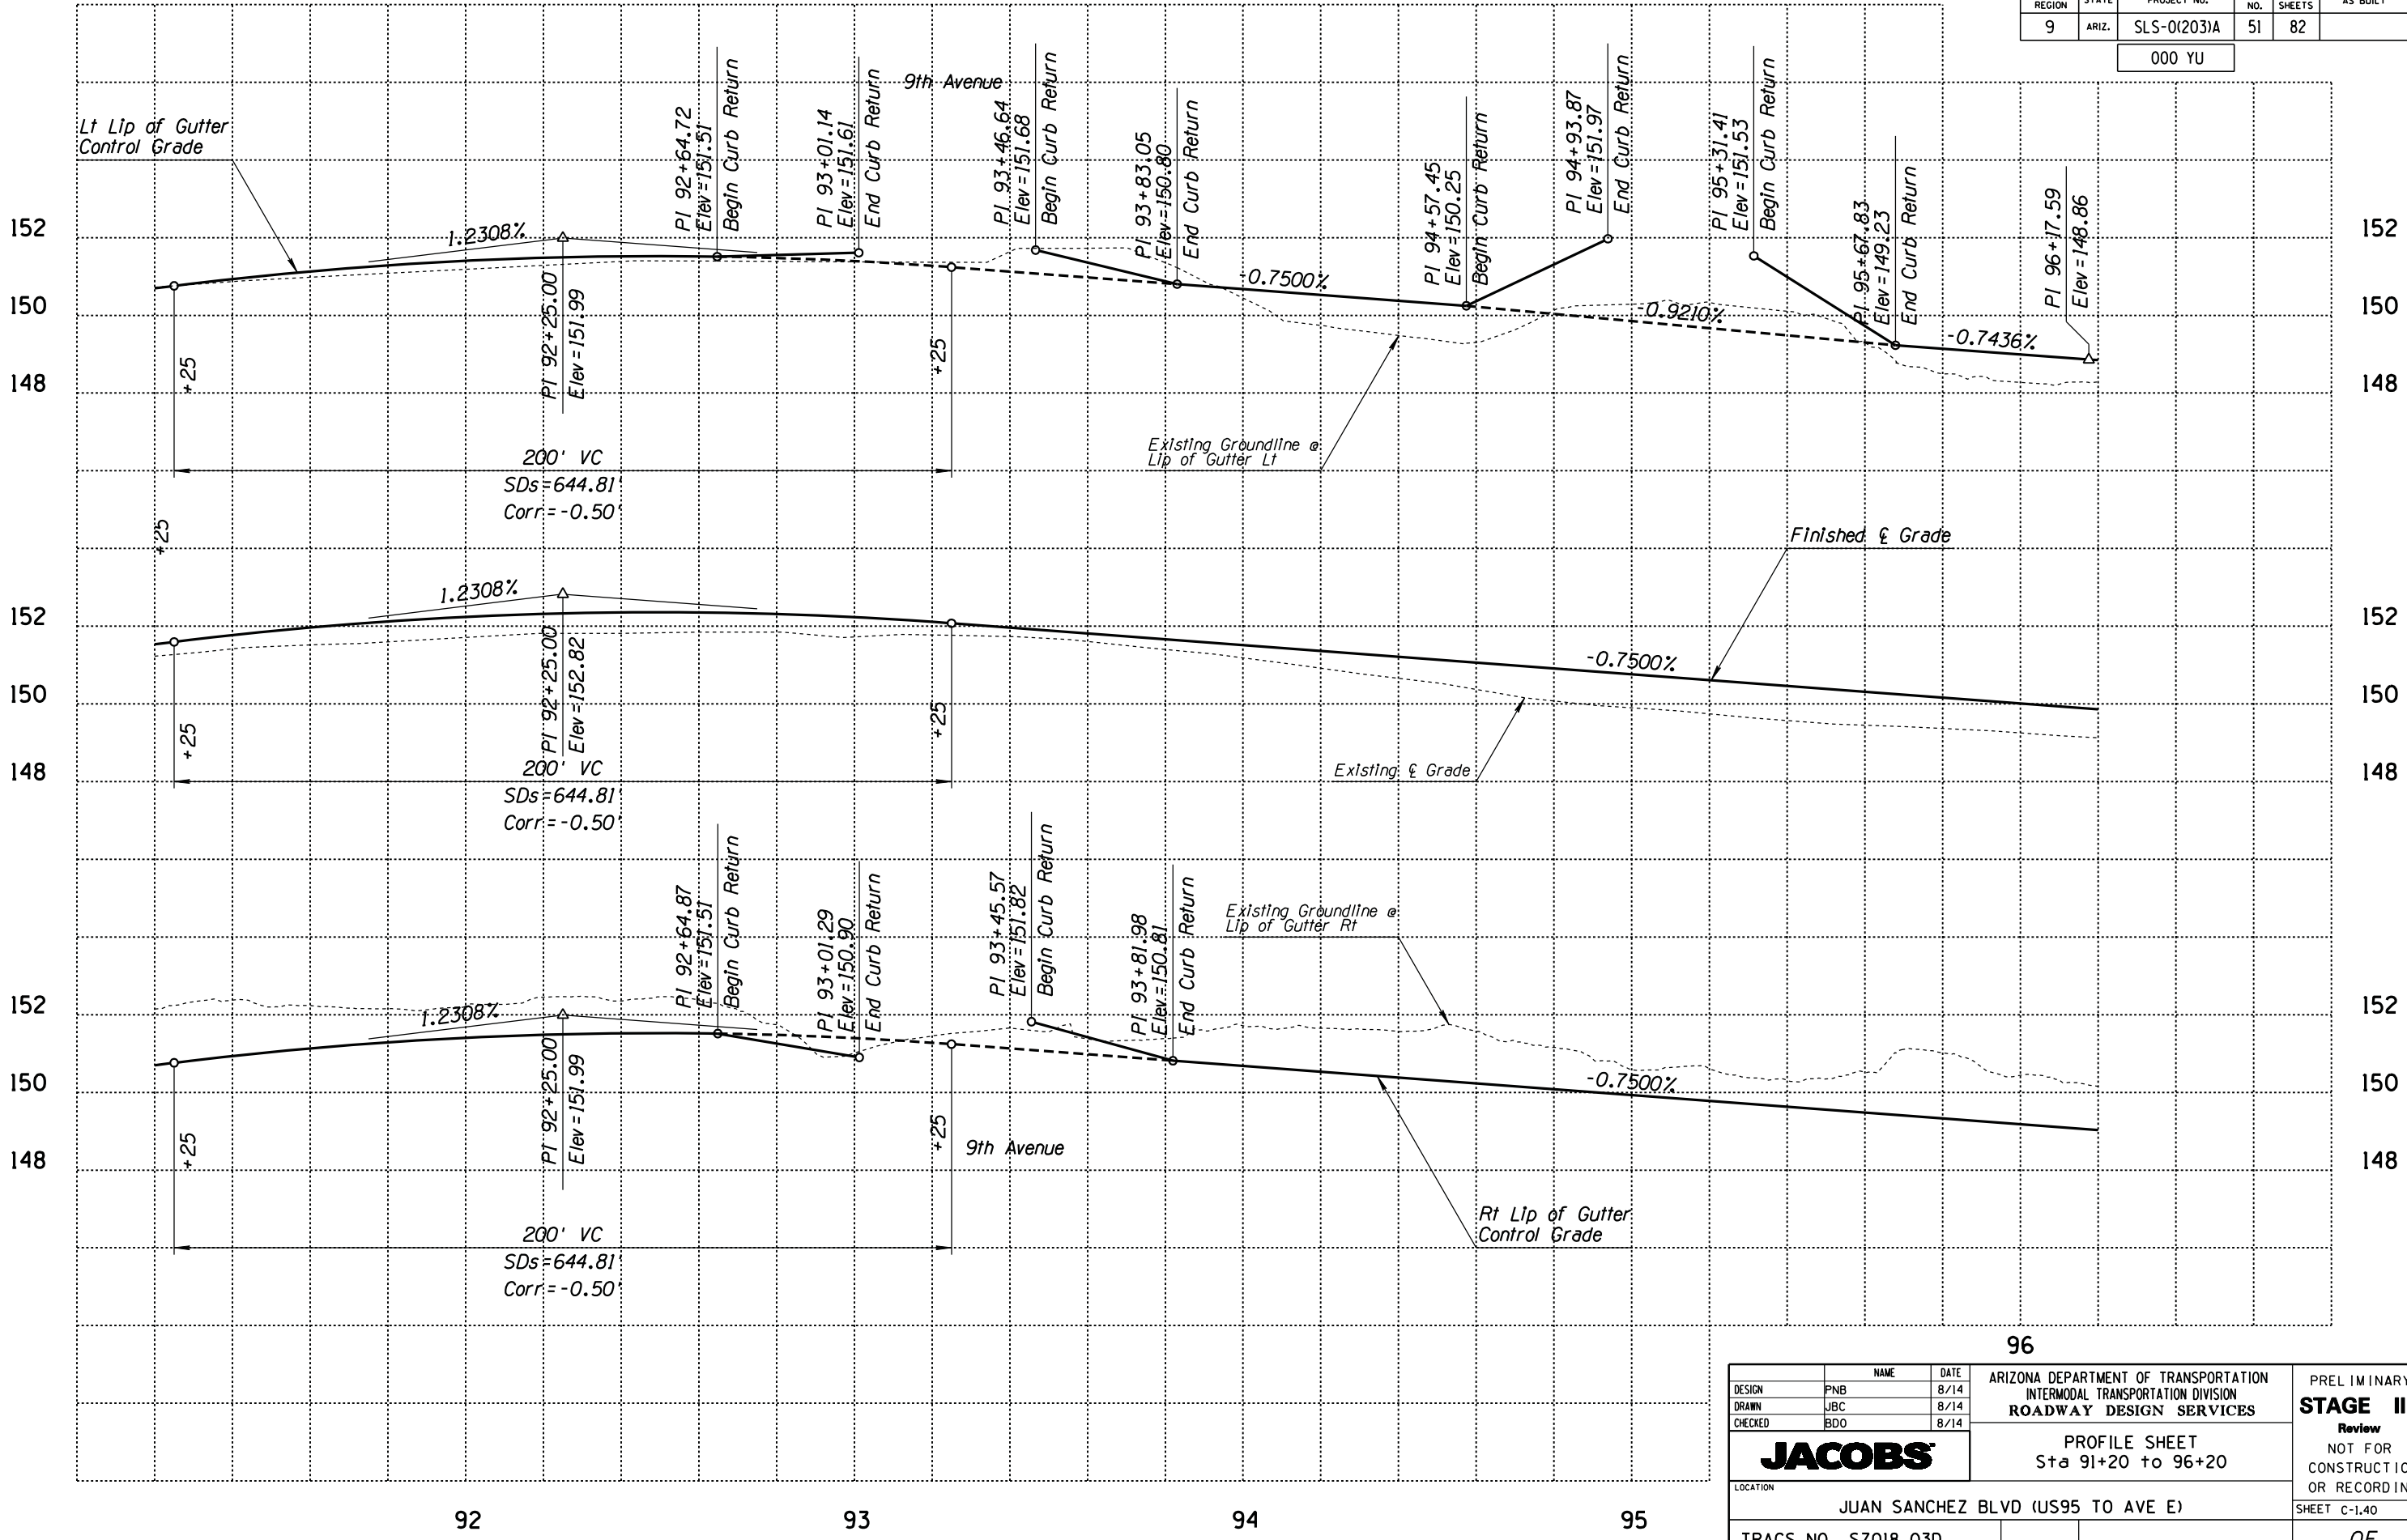


SURVEY NO. FINISHED PLANS DATE REVISIONS LOCATION DATE FINISHED PLANS SURVEY NO. REVISIONS LOCATION DATE

DESIGN	PNB	DATE	8/14	ARIZONA DEPARTMENT OF TRANSPORTATION INTERMODAL TRANSPORTATION DIVISION ROADWAY DESIGN SERVICES	PRELIMINARY STAGE II Review NOT FOR CONSTRUCTION OR RECORDING
DRAWN	JBC	DATE	8/14		
CHECKED	BDO	DATE	8/14		
JACOBS				PROFILE SHEET Sta 91+20 to 96+20	
LOCATION				JUAN SANCHEZ BLVD (US95 TO AVE E)	
TRACS NO. SZ018 03D				SHEET C-1.40	
				OF	

F.H.W.A. REGION	STATE	PROJECT NO.	SHEET NO.	TOTAL SHEETS	AS BUILT
9	ARIZ.	SLS-01(203)A	52	82	

000 YU

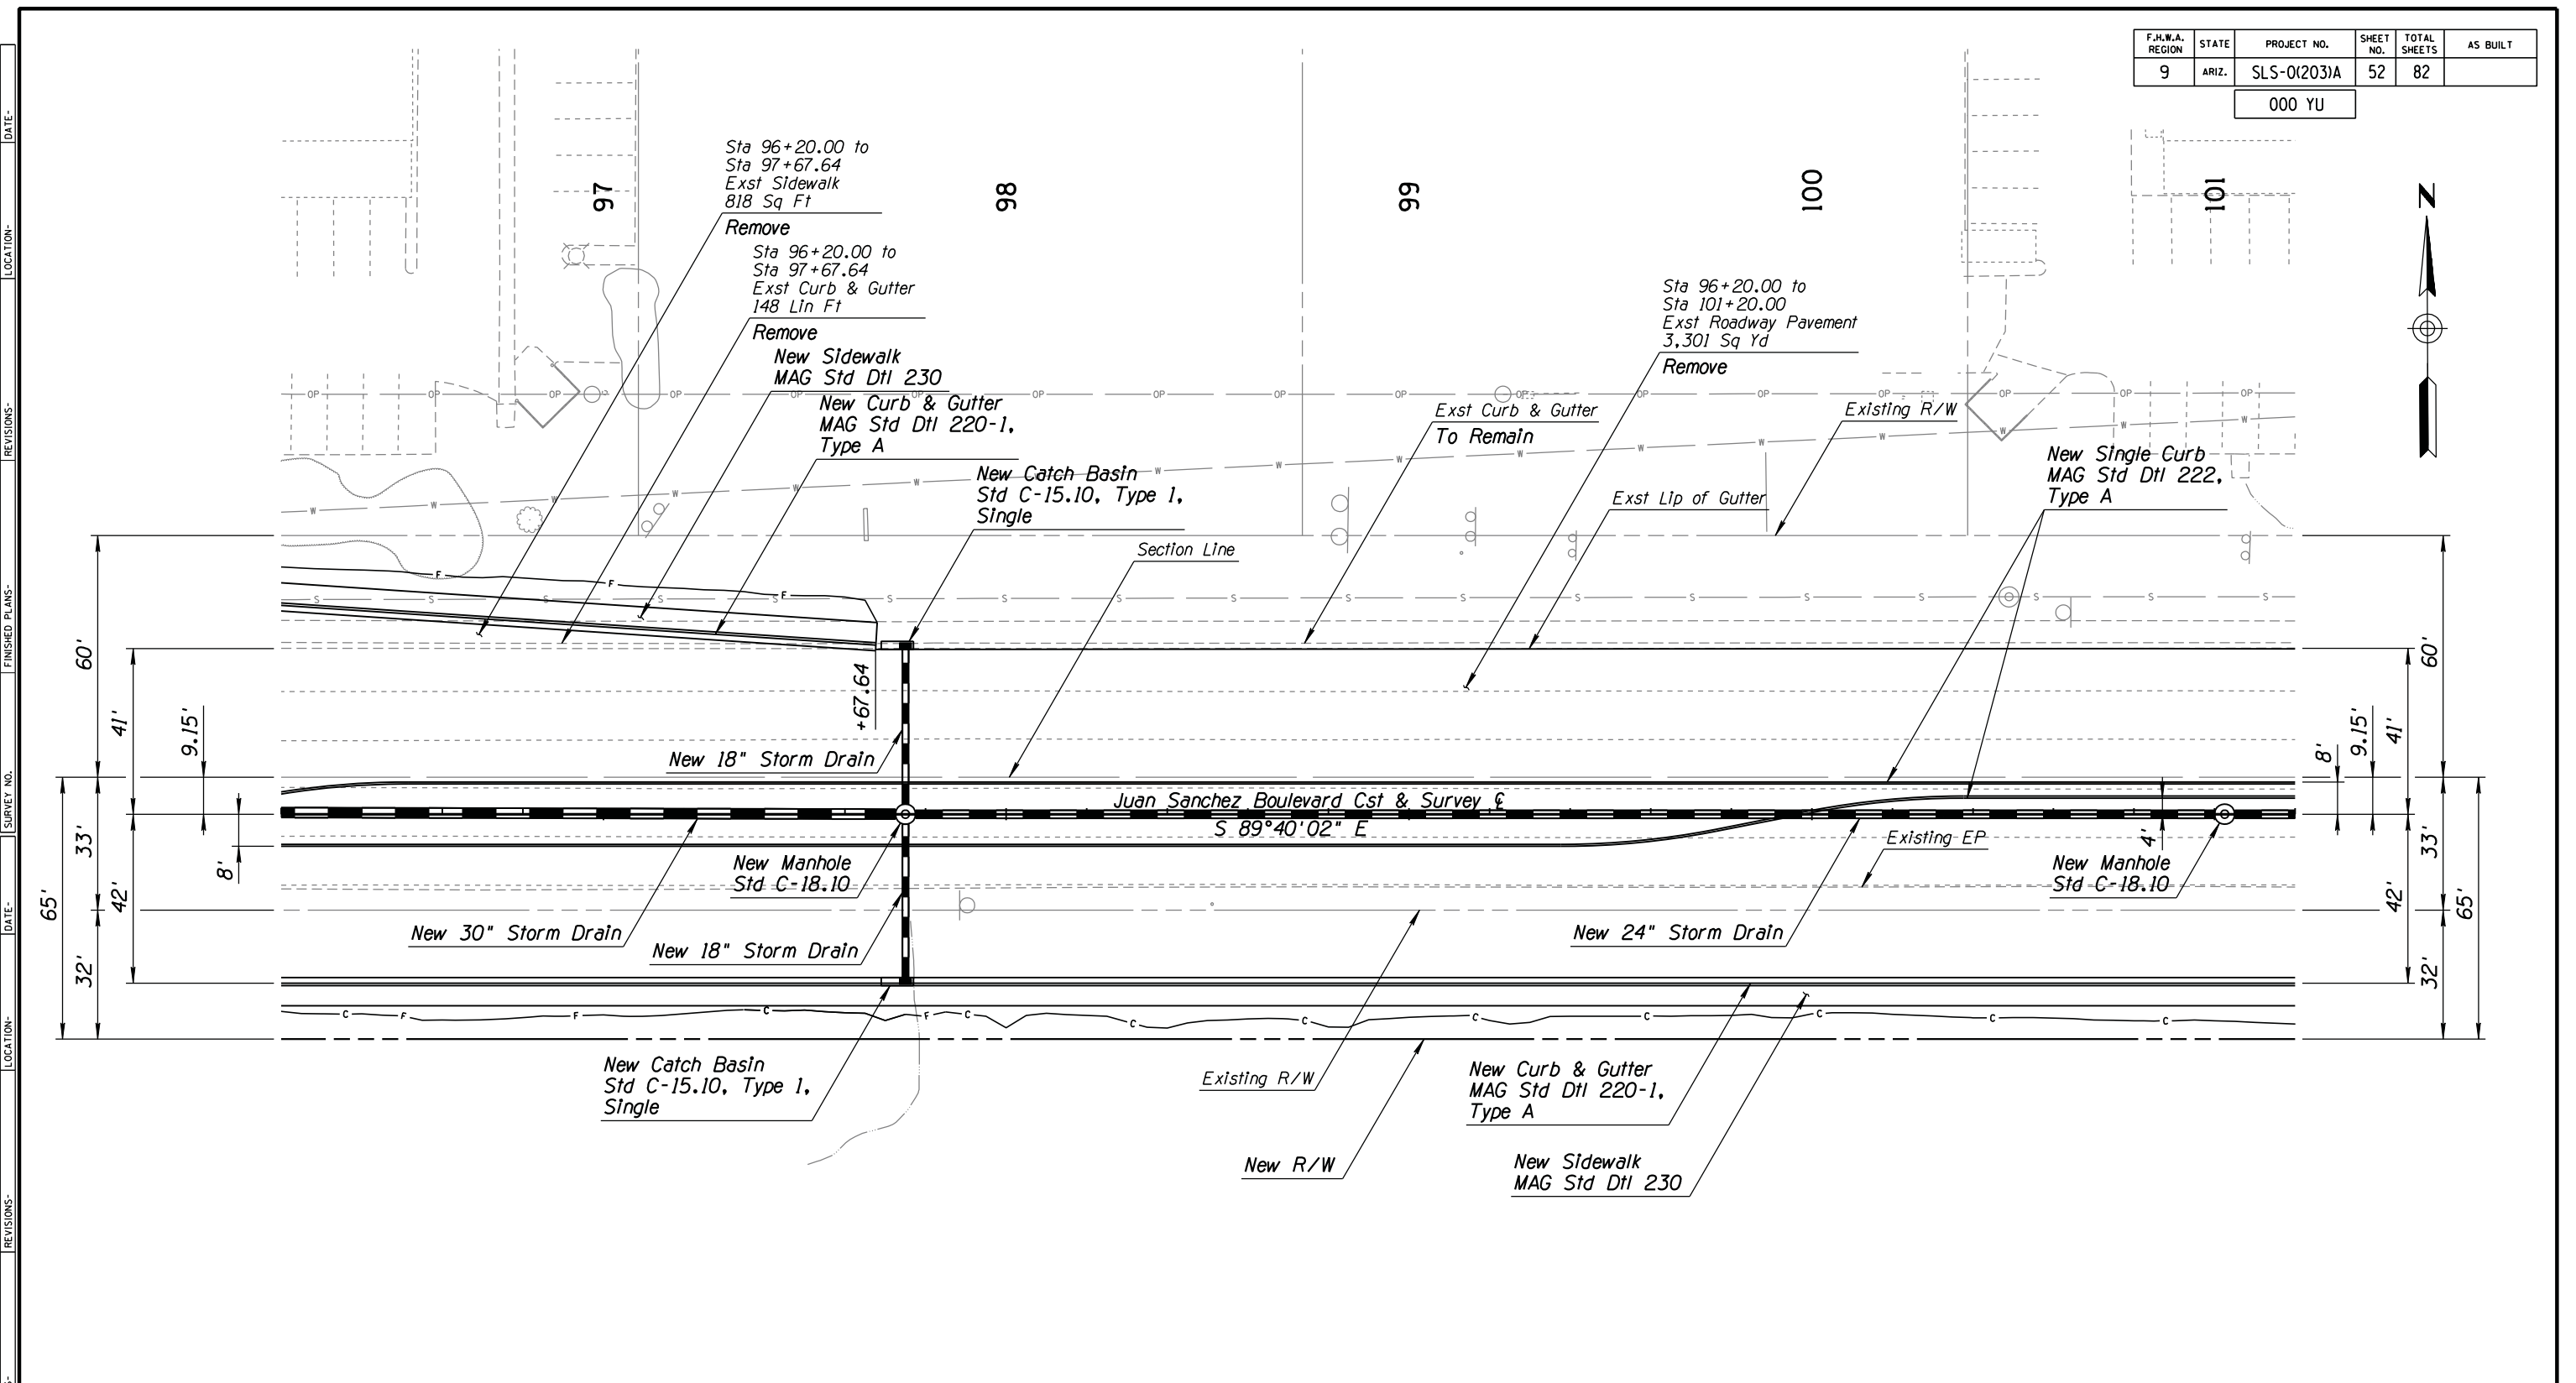

LIST OF QUANTITIES


3,241	Sq Ft	New Conc Sidewalk, MAG Std Dtl 230
648	Lin Ft	New Conc Curb & Gutter, MAG Std Dtl 220-1, Type A
1,001	Lin Ft	New Conc Single Curb, MAG Std Dtl 222, Type A
3,897	Sq Yd	New AC Pavement
2	Each	New Conc Catch Basin, Std C-15.10, Type 1, Single
2	Each	New Conc Manhole, Std C-18.10
82	Lin Ft	New 18" Storm Drain
344	Lin Ft	New 24" Storm Drain
156	Lin Ft	New 30" Storm Drain

DESIGN	PNB	DATE	8/14	ARIZONA DEPARTMENT OF TRANSPORTATION INTERMODAL TRANSPORTATION DIVISION ROADWAY DESIGN SERVICES	PRELIMINARY STAGE II Review NOT FOR CONSTRUCTION OR RECORDING
DRAWN	JBC	DATE	8/14		
CHECKED	BDO	DATE	8/14		
JACOBS				PLAN SHEET Sta 96+20 to 101+20	
LOCATION				JUAN SANCHEZ BLVD (US95 TO AVE E)	
TRACS NO.				SZ018 03D	SHEET C-1.41
				OF	

SURVEY NO. FINISHED PLANS DATE REVISIONS LOCATION DATE FINISHED PLANS SURVEY NO. REVISIONS LOCATION DATE

F.H.W.A. REGION	STATE	PROJECT NO.	SHEET NO.	TOTAL SHEETS	AS BUILT
9	ARIZ.	SLS-0(203)A	53	82	

000 YU

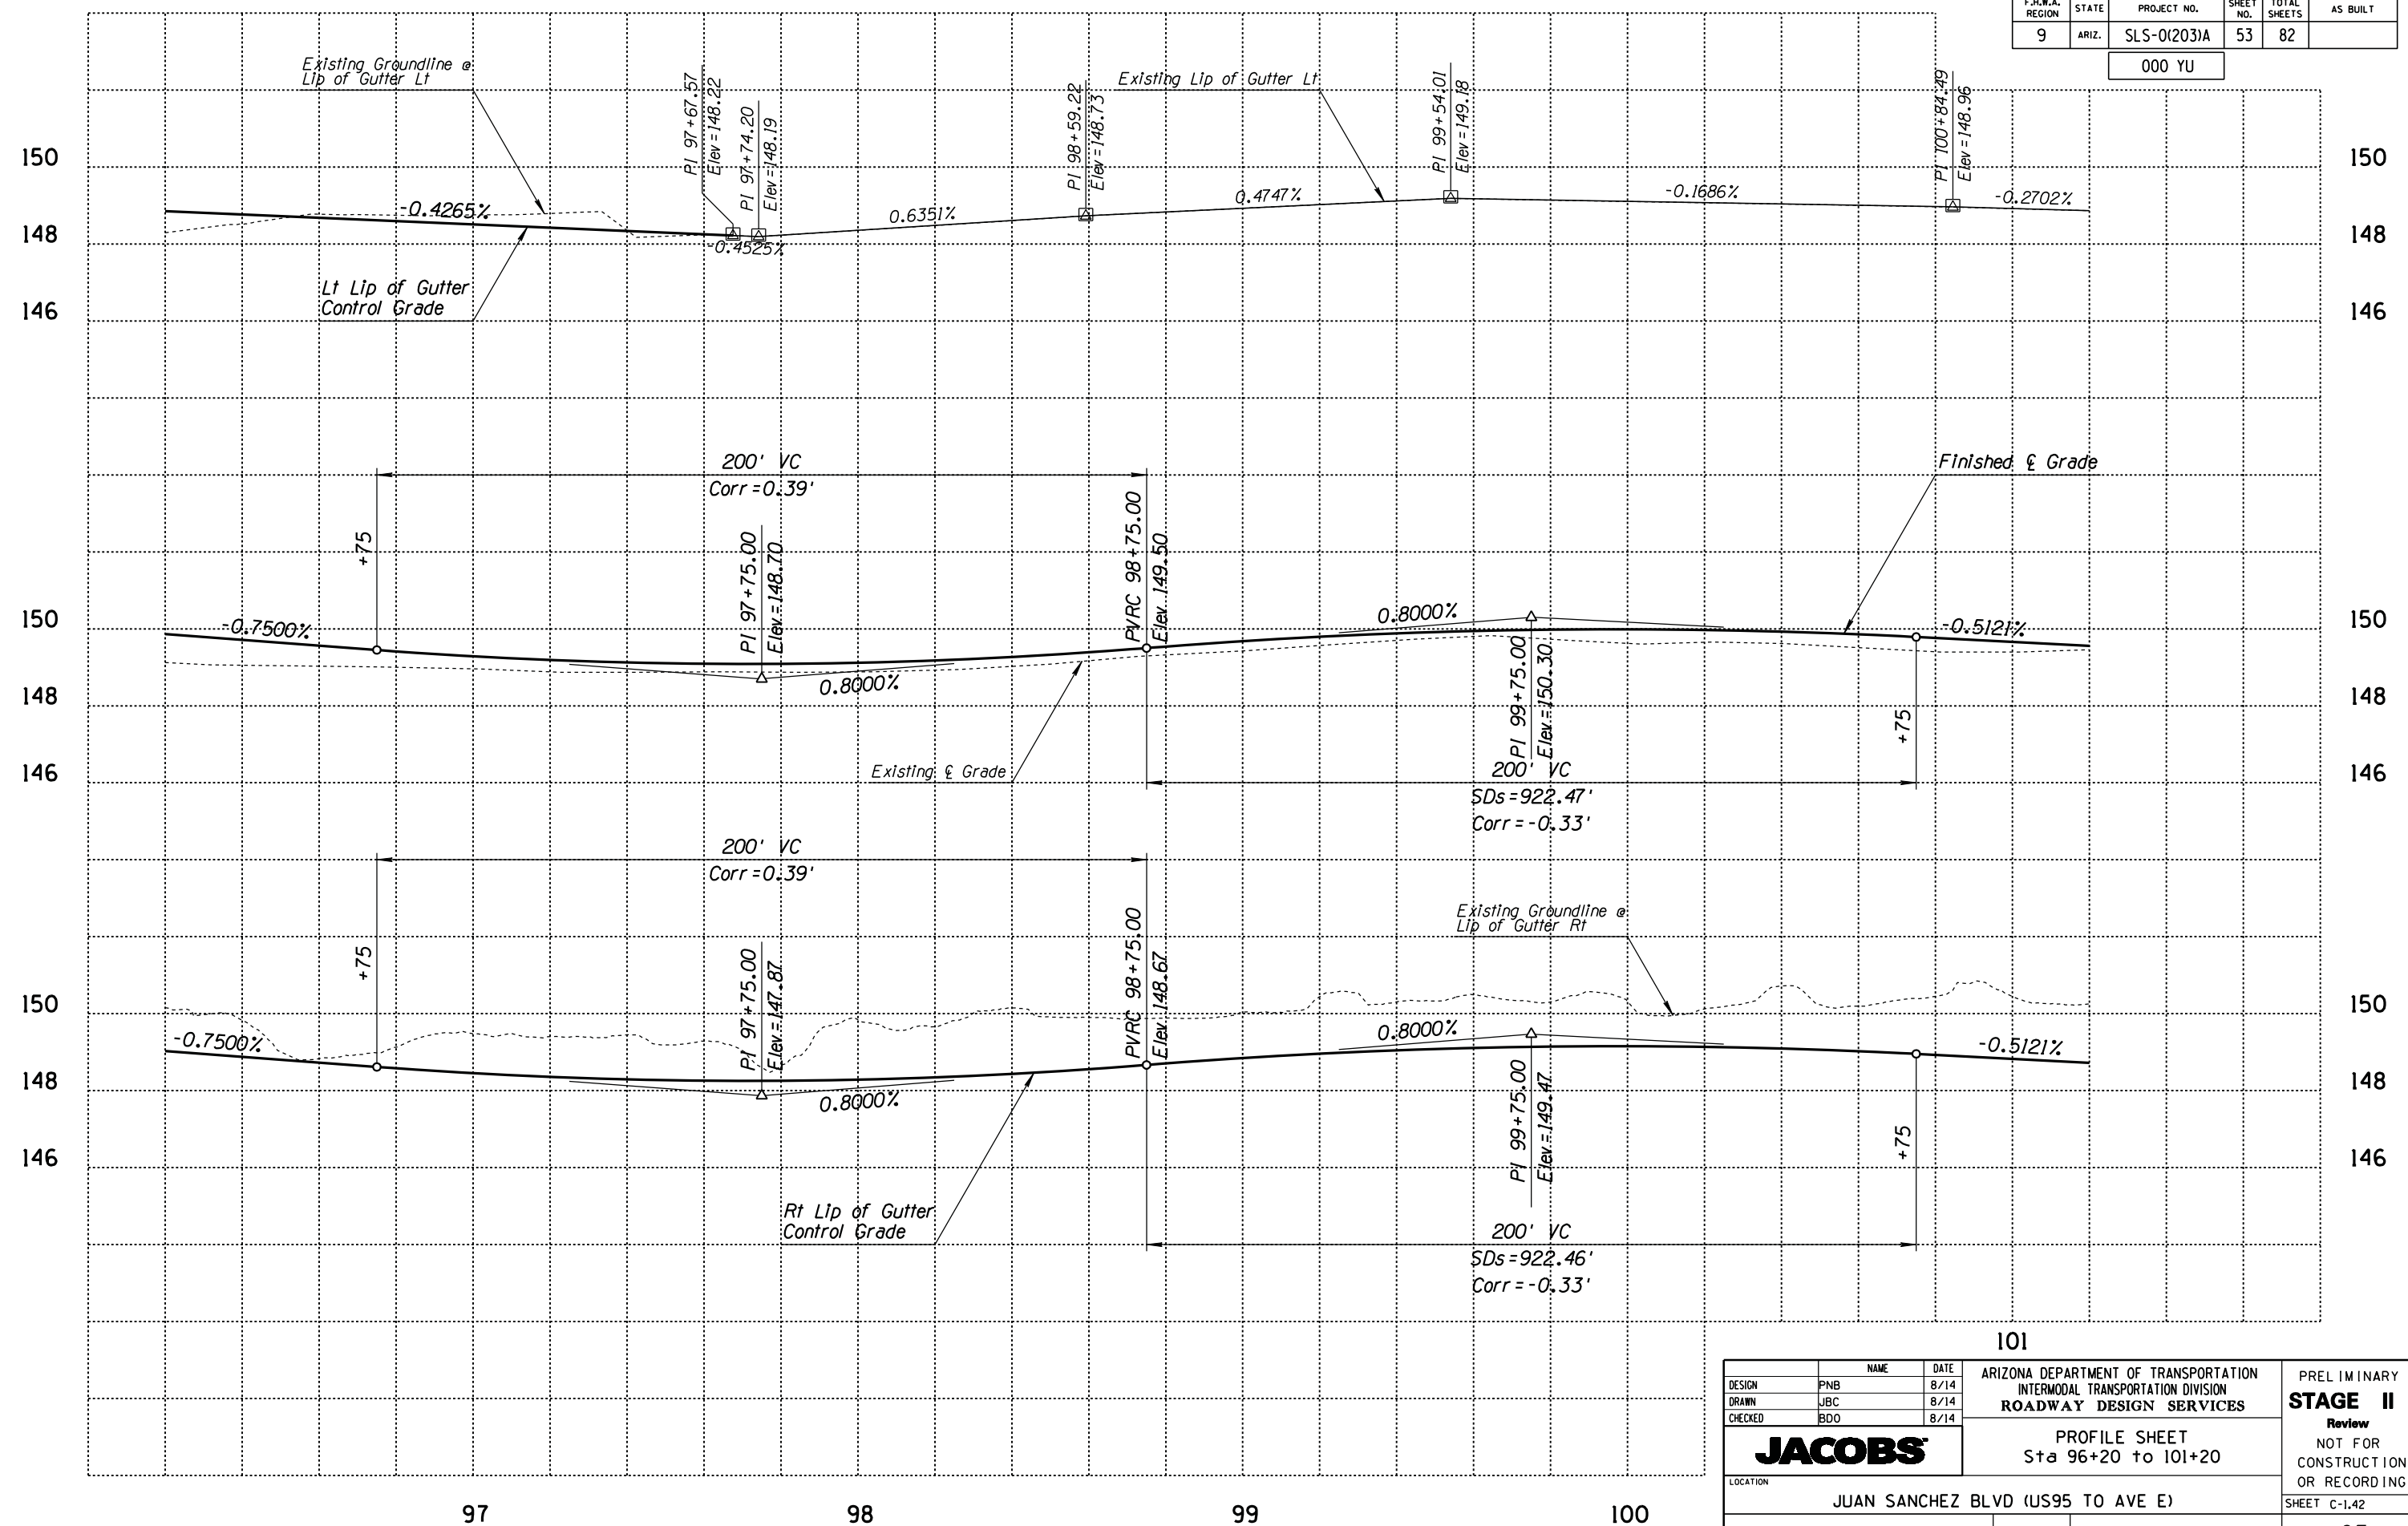


DATE: LOCATION: REVISIONS: SURVEY NO. DATE: LOCATION: REVISIONS: SURVEY NO.

DESIGN	PNB	DATE	8/14	ARIZONA DEPARTMENT OF TRANSPORTATION INTERMODAL TRANSPORTATION DIVISION ROADWAY DESIGN SERVICES	PRELIMINARY STAGE II Review NOT FOR CONSTRUCTION OR RECORDING
DRAWN	JBC	DATE	8/14		
CHECKED	BDO	DATE	8/14		
JACOBS				PROFILE SHEET Sta 96+20 to 101+20	
LOCATION				JUAN SANCHEZ BLVD (US95 TO AVE E)	
TRACS NO. SZ018 03D				SHEET C-1.42	
				OF	

SURVEY NO. FINISHED PLANS DATE LOCATION REVISIONS DATE SURVEY NO. FINISHED PLANS DATE LOCATION REVISIONS DATE SURVEY NO. FINISHED PLANS DATE

F.H.W.A. REGION	STATE	PROJECT NO.	SHEET NO.	TOTAL SHEETS	AS BUILT
9	ARIZ.	SLS-0(203)A	54	82	

000 YU

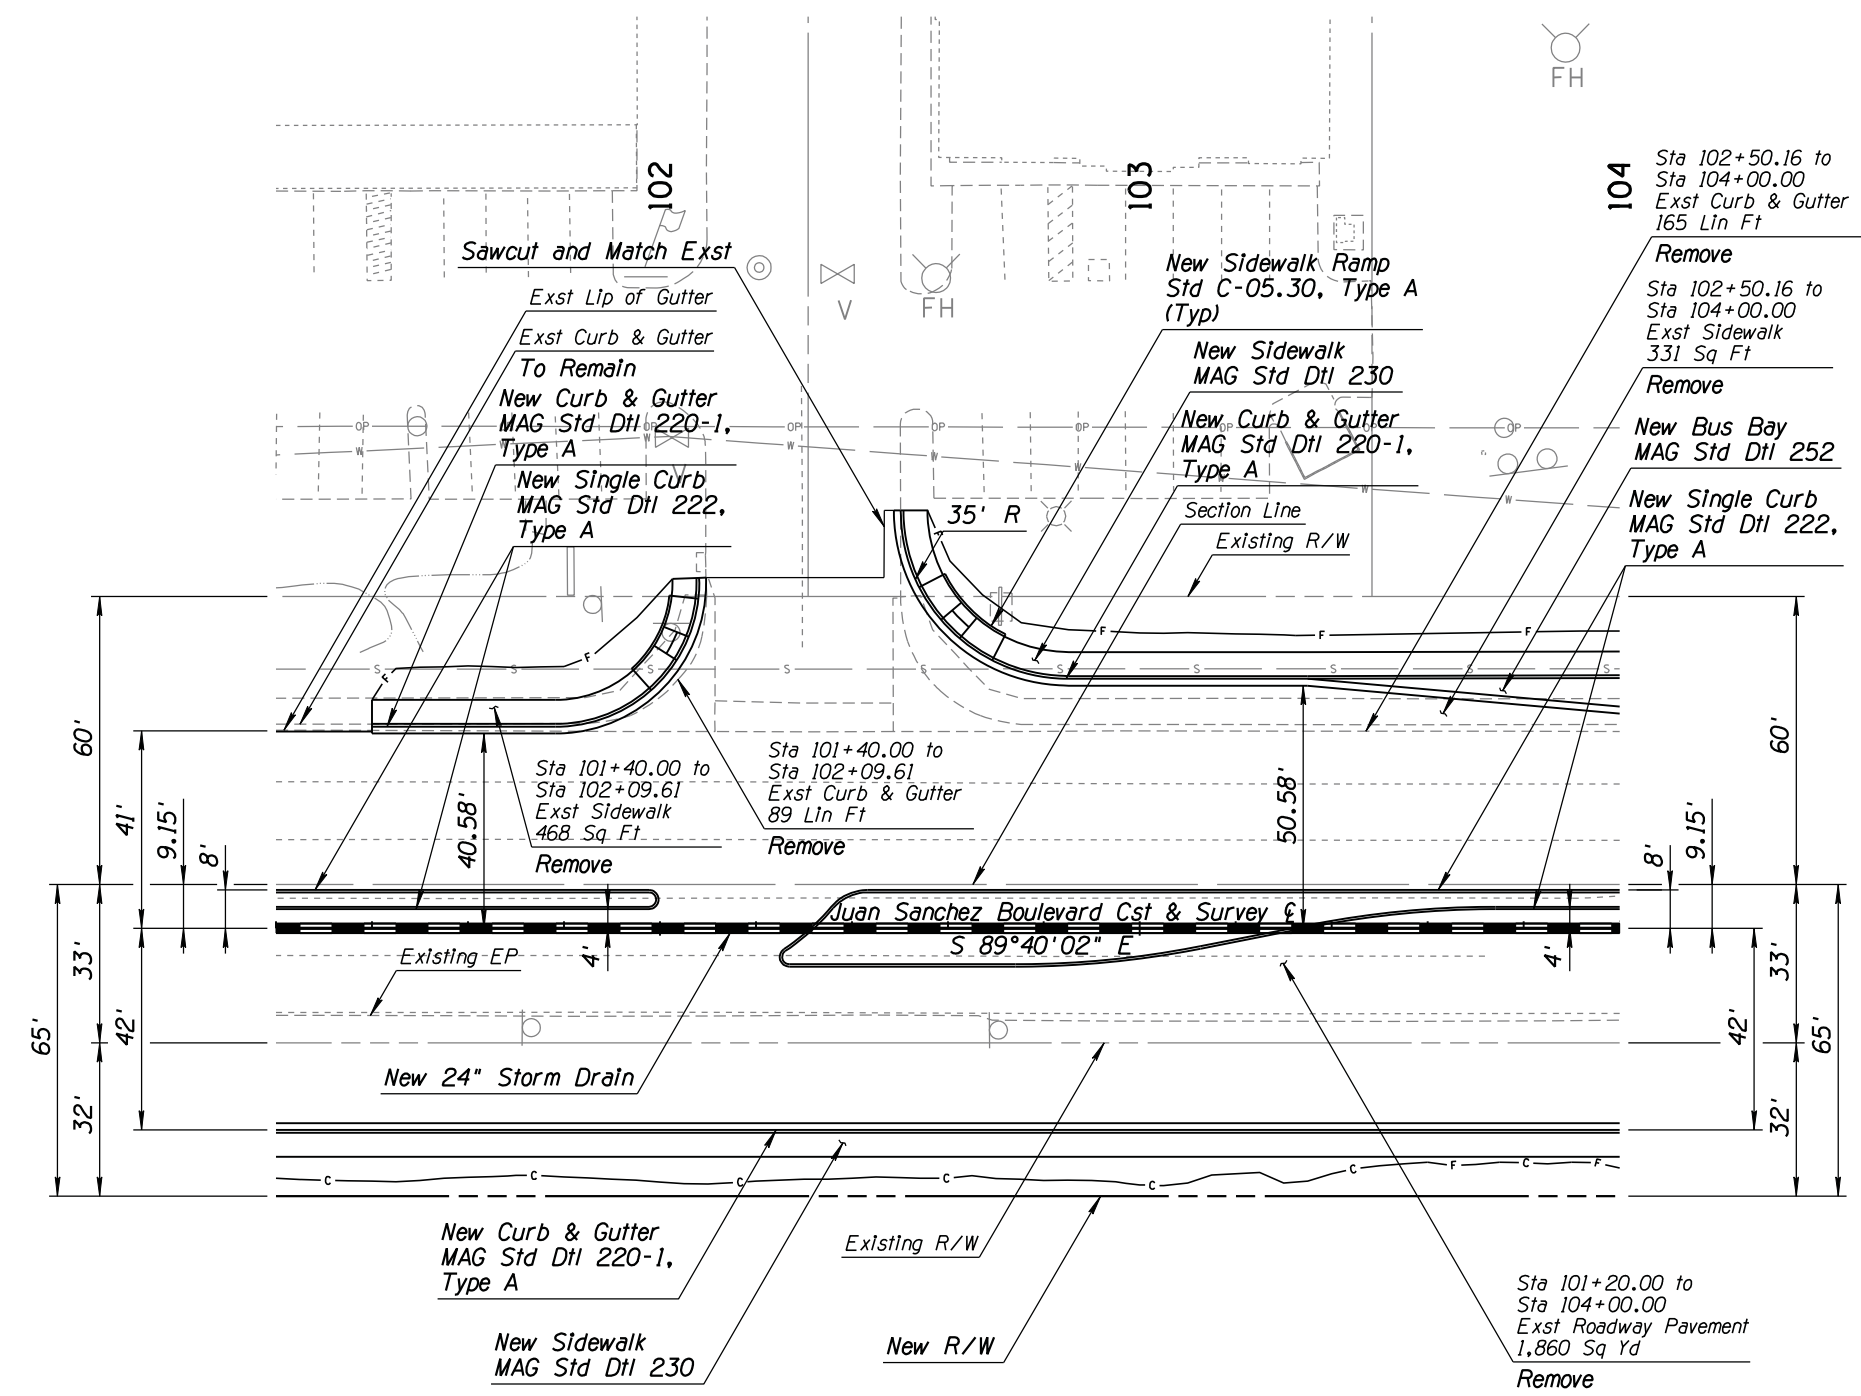


LIST OF QUANTITIES

2,435	Sq Ft	New Conc Sidewalk, MAG Std Dtl 230
216	Sq Ft	New Conc Sidewalk Ramp, Std C-05.30, Type A
471	Lin Ft	New Conc Curb & Gutter, MAG Std Dtl 220-1, Type A
520	Lin Ft	New Conc Single Curb, MAG Std Dtl 222, Type A
32	Sq Yd	New Conc Bus Bay, MAG Std Dtl 252
2,639	Sq Yd	New AC Pavement
280	Lin Ft	New 24" Storm Drain

DESIGN	PNB	DATE	8/14	ARIZONA DEPARTMENT OF TRANSPORTATION INTERMODAL TRANSPORTATION DIVISION ROADWAY DESIGN SERVICES	PRELIMINARY STAGE II Review NOT FOR CONSTRUCTION OR RECORDING
DRAWN	JBC	DATE	8/14		
CHECKED	BDO	DATE	8/14		
JACOBS				PLAN SHEET Sta 101+20 to 104+00	
LOCATION				JUAN SANCHEZ BLVD (US95 TO AVE E)	
TRACS NO.				SZ018 03D	
				SHEET C-1.43 OF	

F.H.W.A. REGION	STATE	PROJECT NO.	SHEET NO.	TOTAL SHEETS	AS BUILT
9	ARIZ.	SLS-0(203)A	55	82	

000 YU

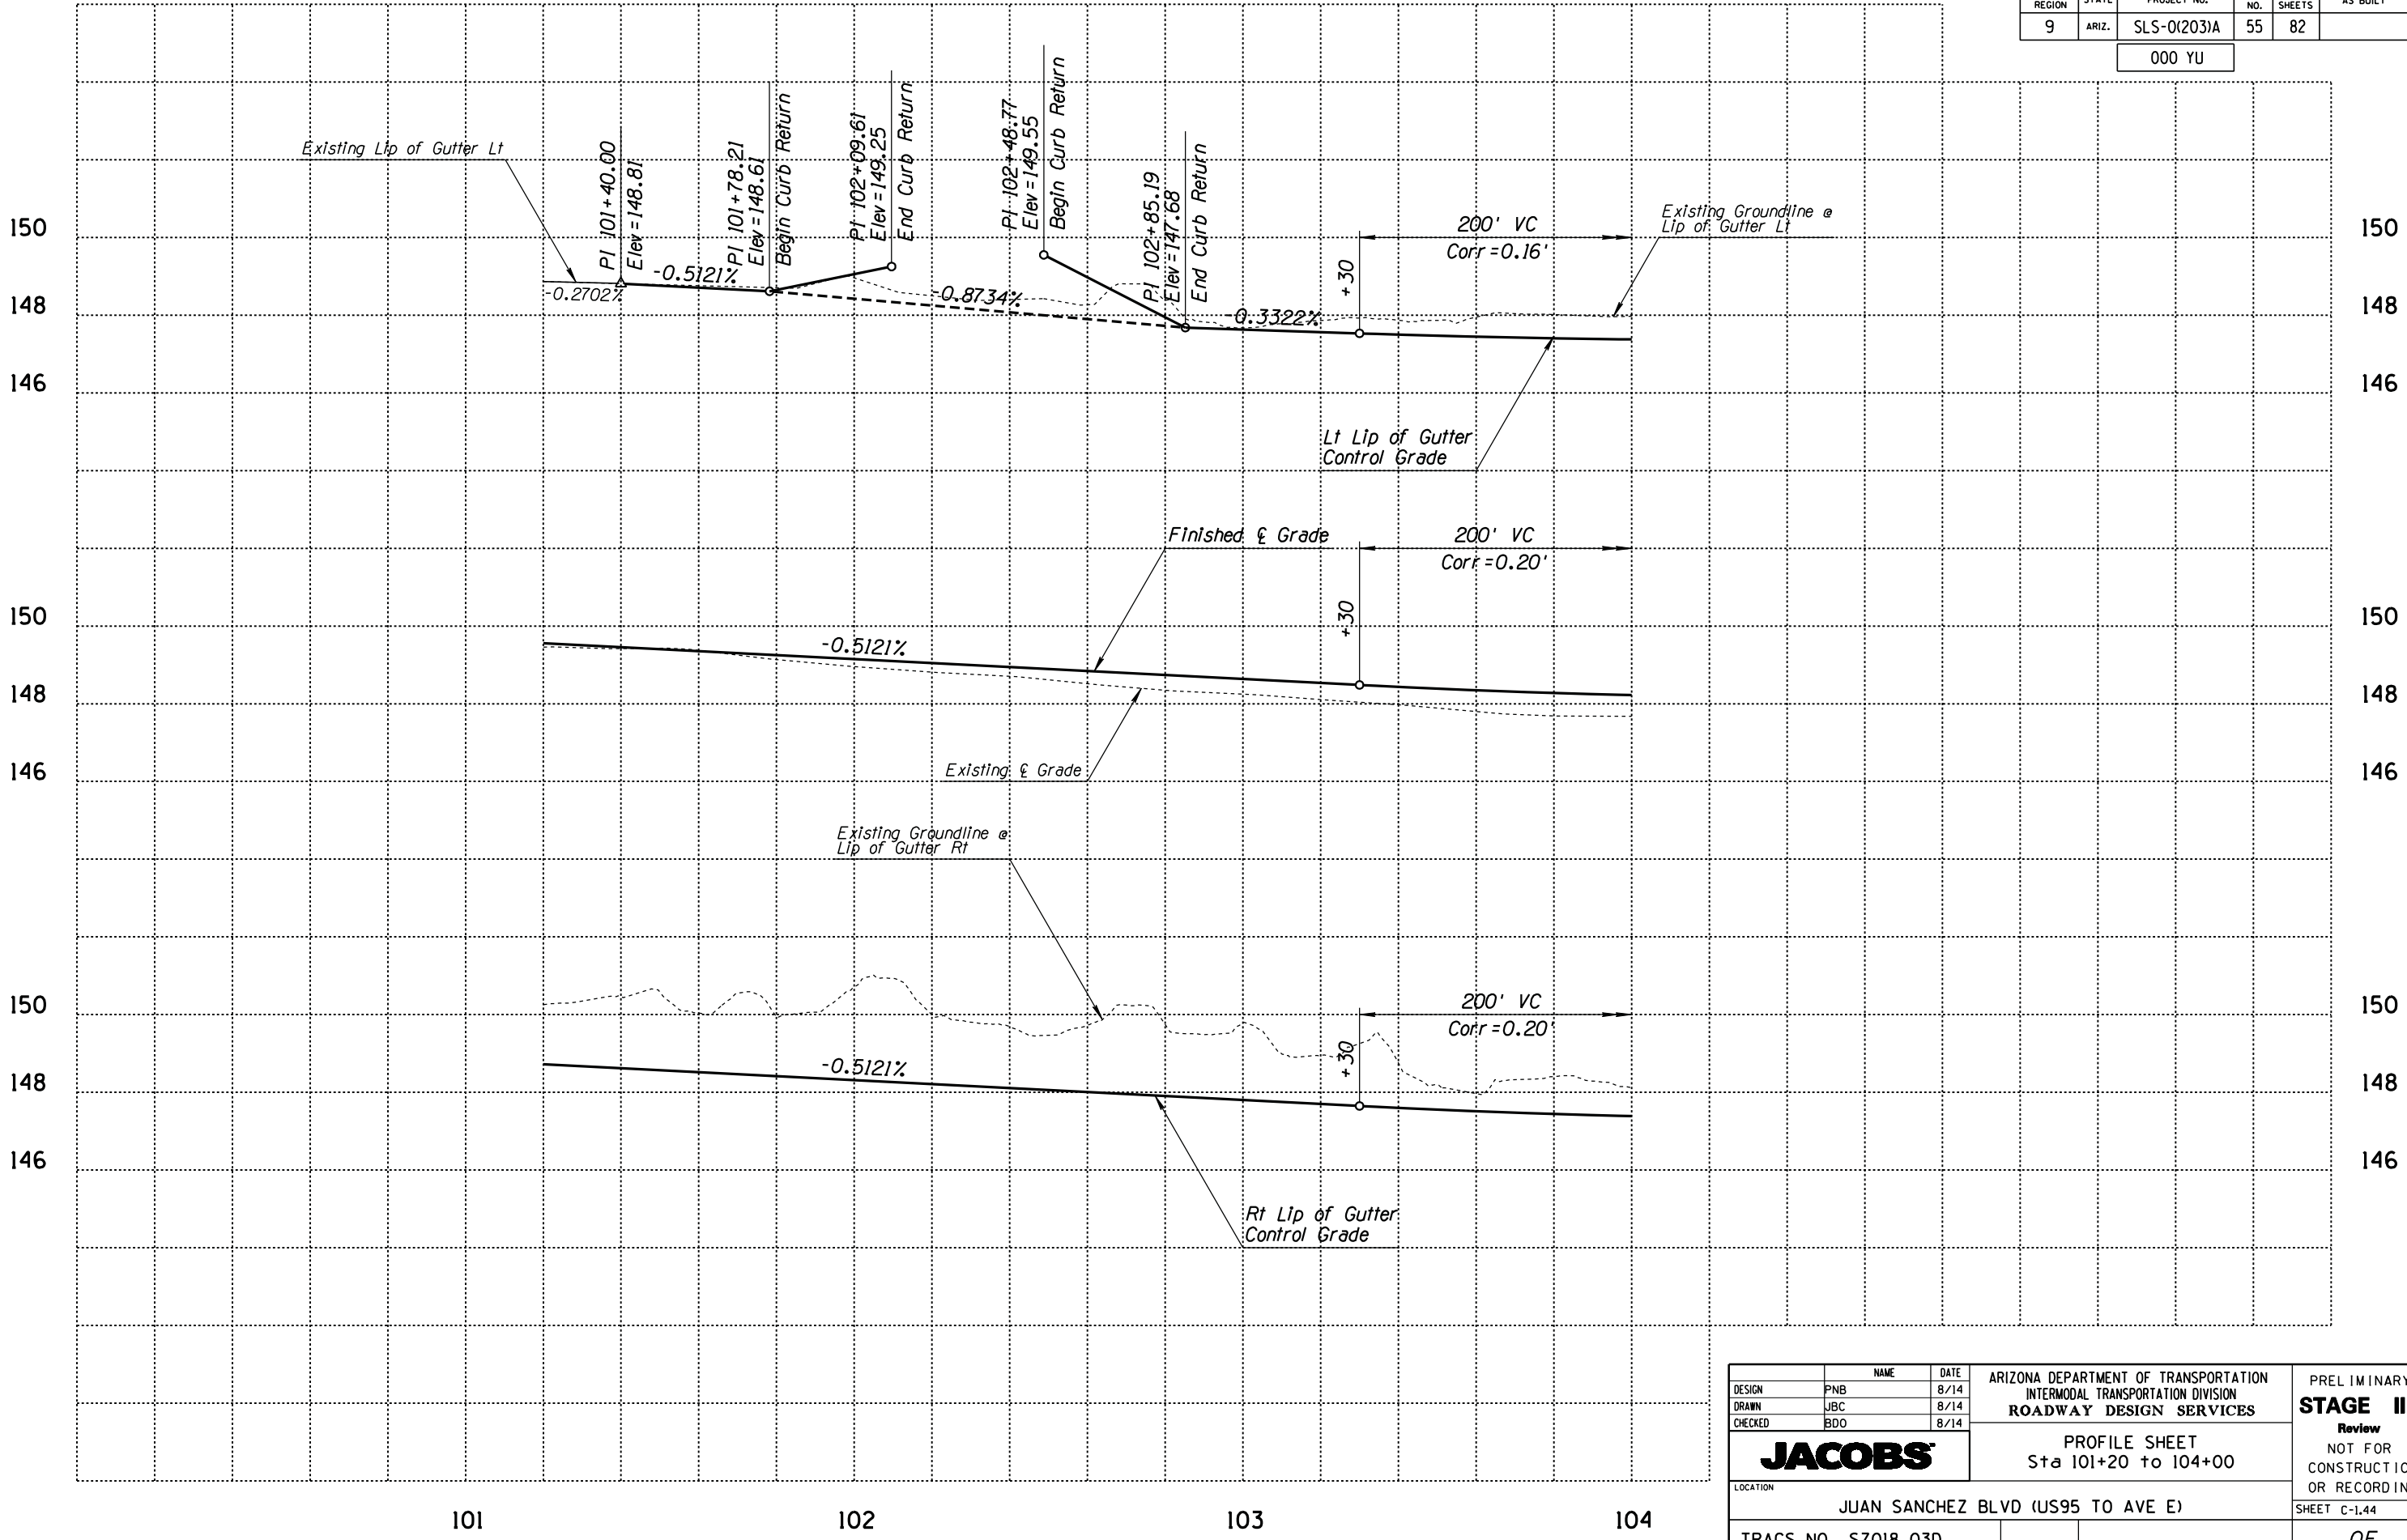

101

102

103


104

DESIGN	PNB	8/14	ARIZONA DEPARTMENT OF TRANSPORTATION INTERMODAL TRANSPORTATION DIVISION ROADWAY DESIGN SERVICES	PRELIMINARY STAGE II Review NOT FOR CONSTRUCTION OR RECORDING
DRAWN	JBC	8/14		
CHECKED	BDO	8/14		
JACOBS			PROFILE SHEET Sta 101+20 to 104+00	
LOCATION			JUAN SANCHEZ BLVD (US95 TO AVE E)	SHEET C-1.44
TRACS NO. SZ018 03D				OF

SURVEY NO. FINISHED PLANS REVISIONS LOCATION DATE SURVEY NO. FINISHED PLANS REVISIONS LOCATION DATE SURVEY NO. FINISHED PLANS REVISIONS LOCATION DATE

F.H.W.A. REGION	STATE	PROJECT NO.	SHEET NO.	TOTAL SHEETS	AS BUILT
9	ARIZ.	SLS-01(203)A	56	82	

000 YU

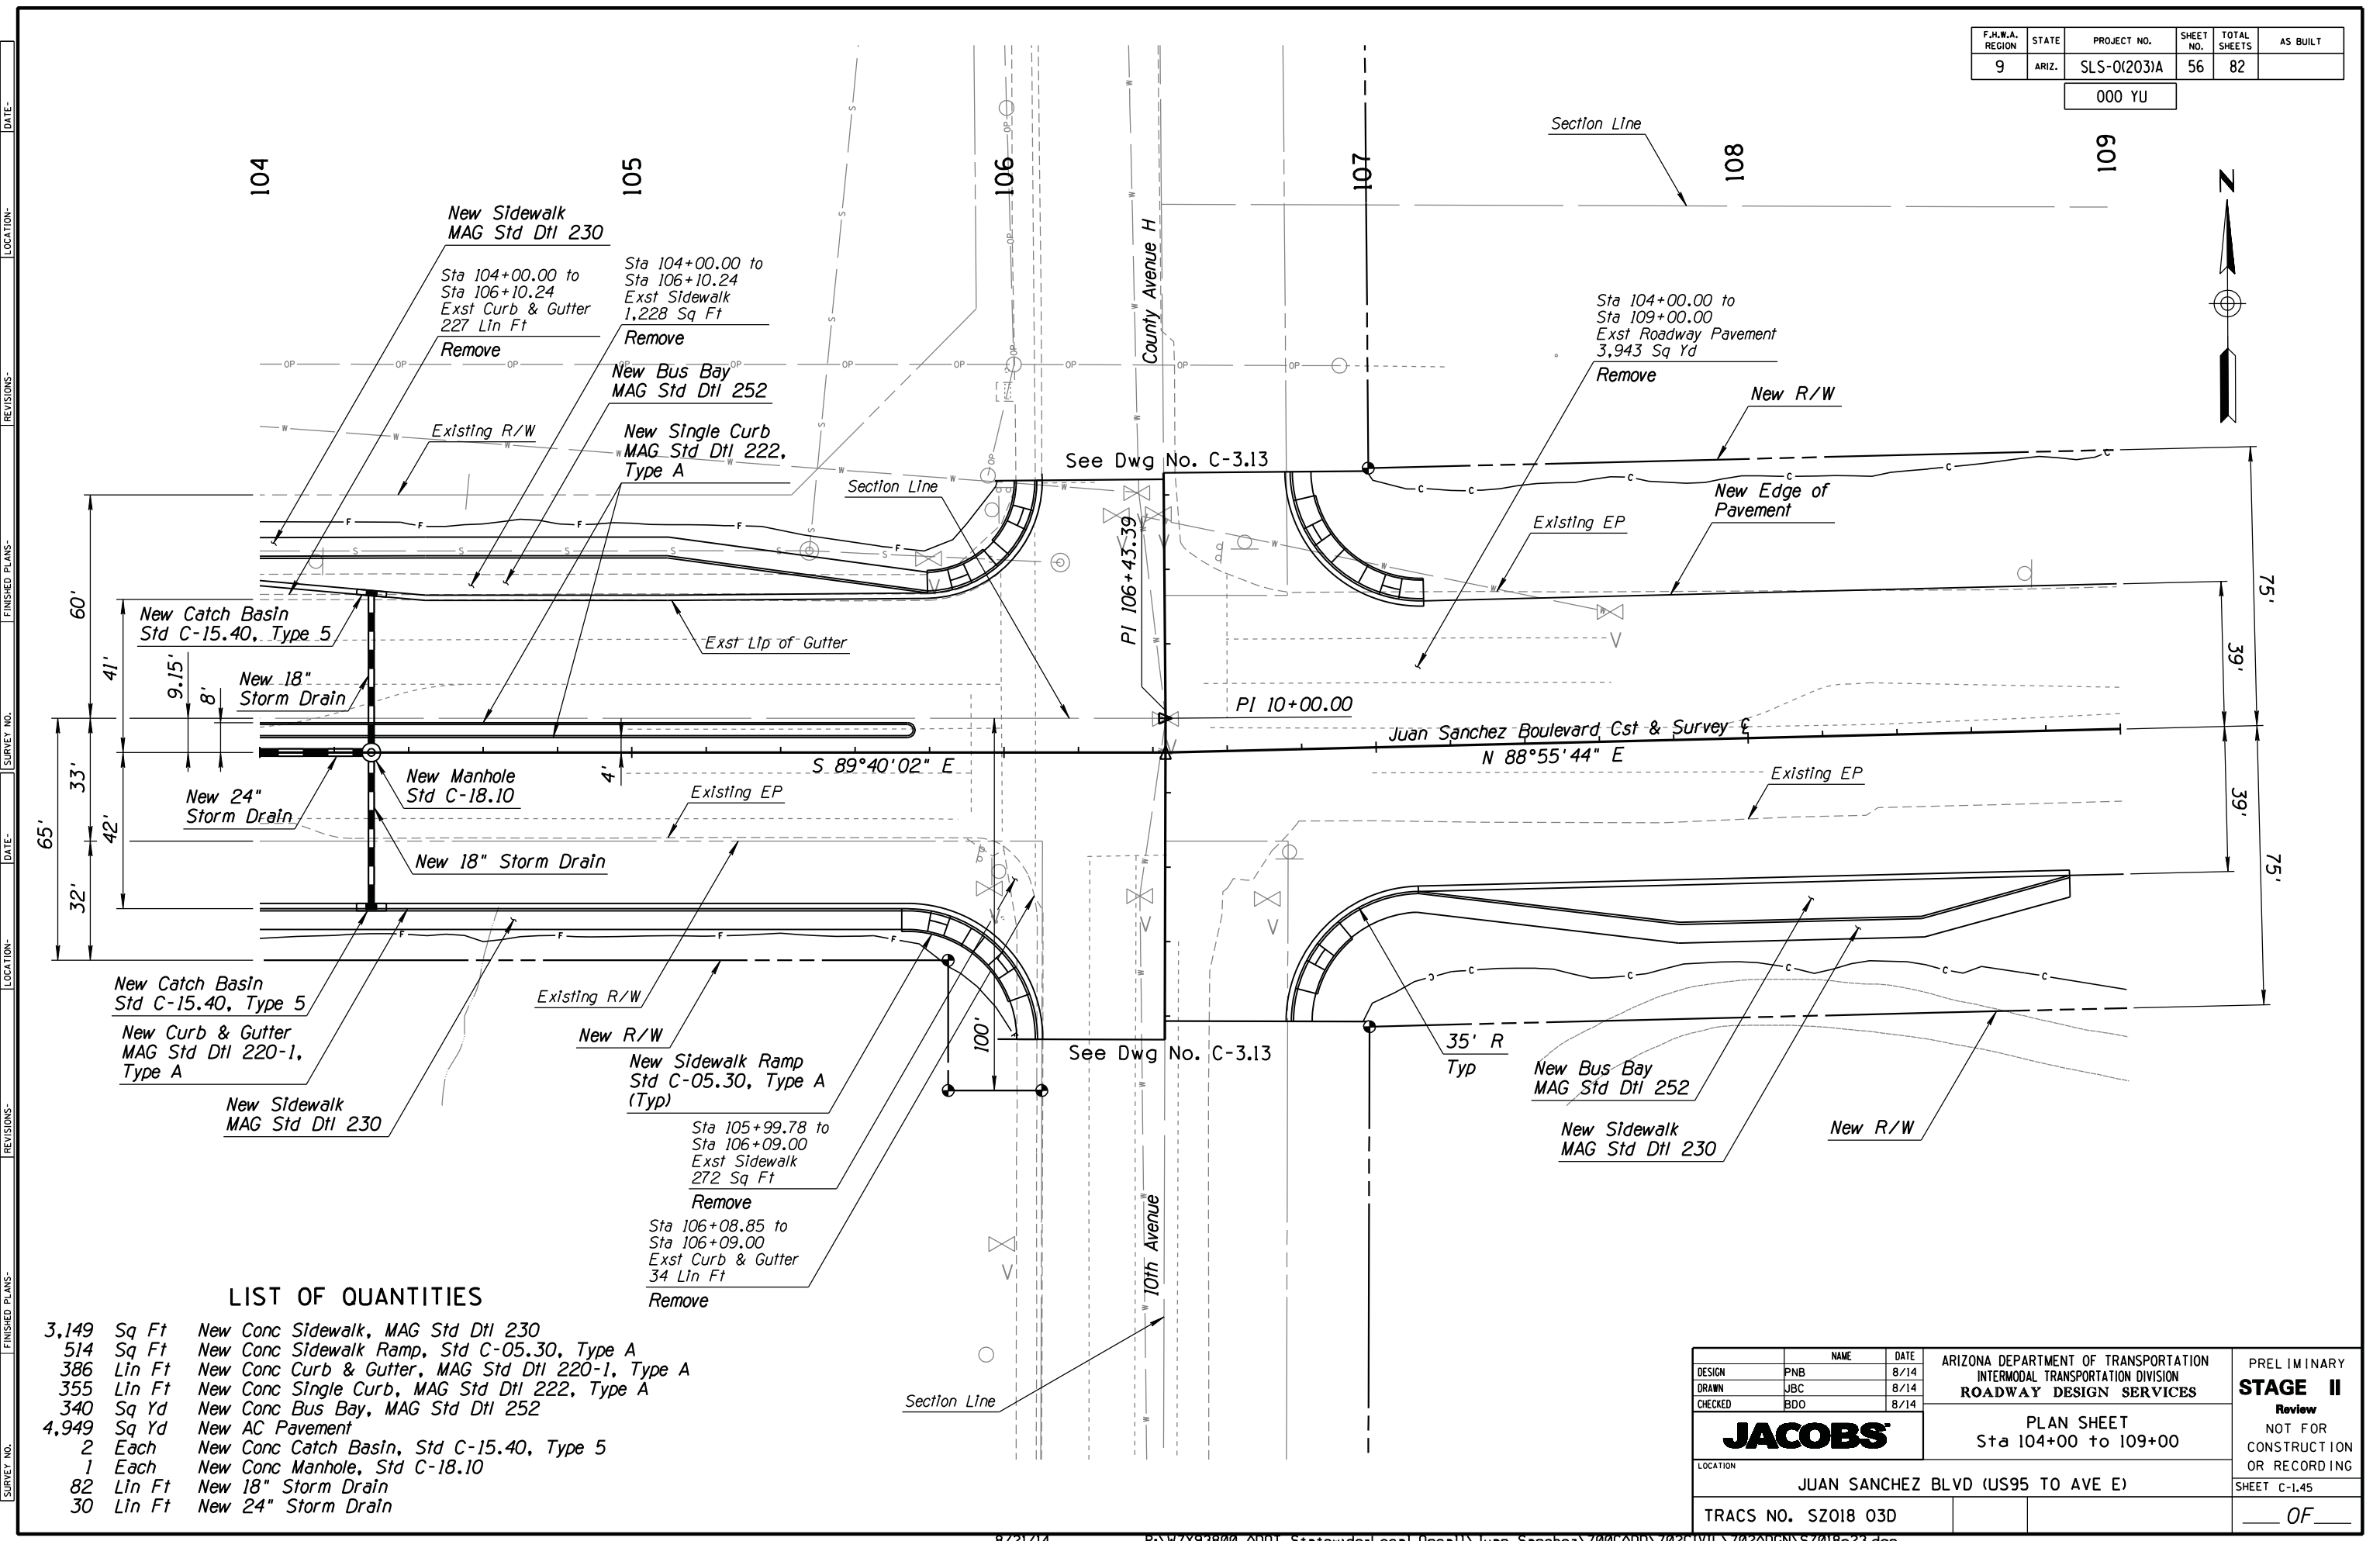


LIST OF QUANTITIES

3,149	Sq Ft	New Conc Sidewalk, MAG Std Dtl 230
514	Sq Ft	New Conc Sidewalk Ramp, Std C-05.30, Type A
386	Lin Ft	New Conc Curb & Gutter, MAG Std Dtl 220-1, Type A
355	Lin Ft	New Conc Single Curb, MAG Std Dtl 222, Type A
340	Sq Yd	New Conc Bus Bay, MAG Std Dtl 252
4,949	Sq Yd	New AC Pavement
2	Each	New Conc Catch Basin, Std C-15.40, Type 5
1	Each	New Conc Manhole, Std C-18.10
82	Lin Ft	New 18" Storm Drain
30	Lin Ft	New 24" Storm Drain

DESIGN	PNB	DATE	8/14	ARIZONA DEPARTMENT OF TRANSPORTATION INTERMODAL TRANSPORTATION DIVISION ROADWAY DESIGN SERVICES	PRELIMINARY STAGE II Review NOT FOR CONSTRUCTION OR RECORDING
DRAWN	JBC	DATE	8/14		
CHECKED	BDO	DATE	8/14		
JACOBS				PLAN SHEET Sta 104+00 to 109+00	
LOCATION				JUAN SANCHEZ BLVD (US95 TO AVE E)	
TRACS NO.				SZ018 03D	SHEET C-1.45
				OF	

F.H.W.A. REGION	STATE	PROJECT NO.	SHEET NO.	TOTAL SHEETS	AS BUILT
9	ARIZ.	SLS-0(203)A	57	82	

000 YU

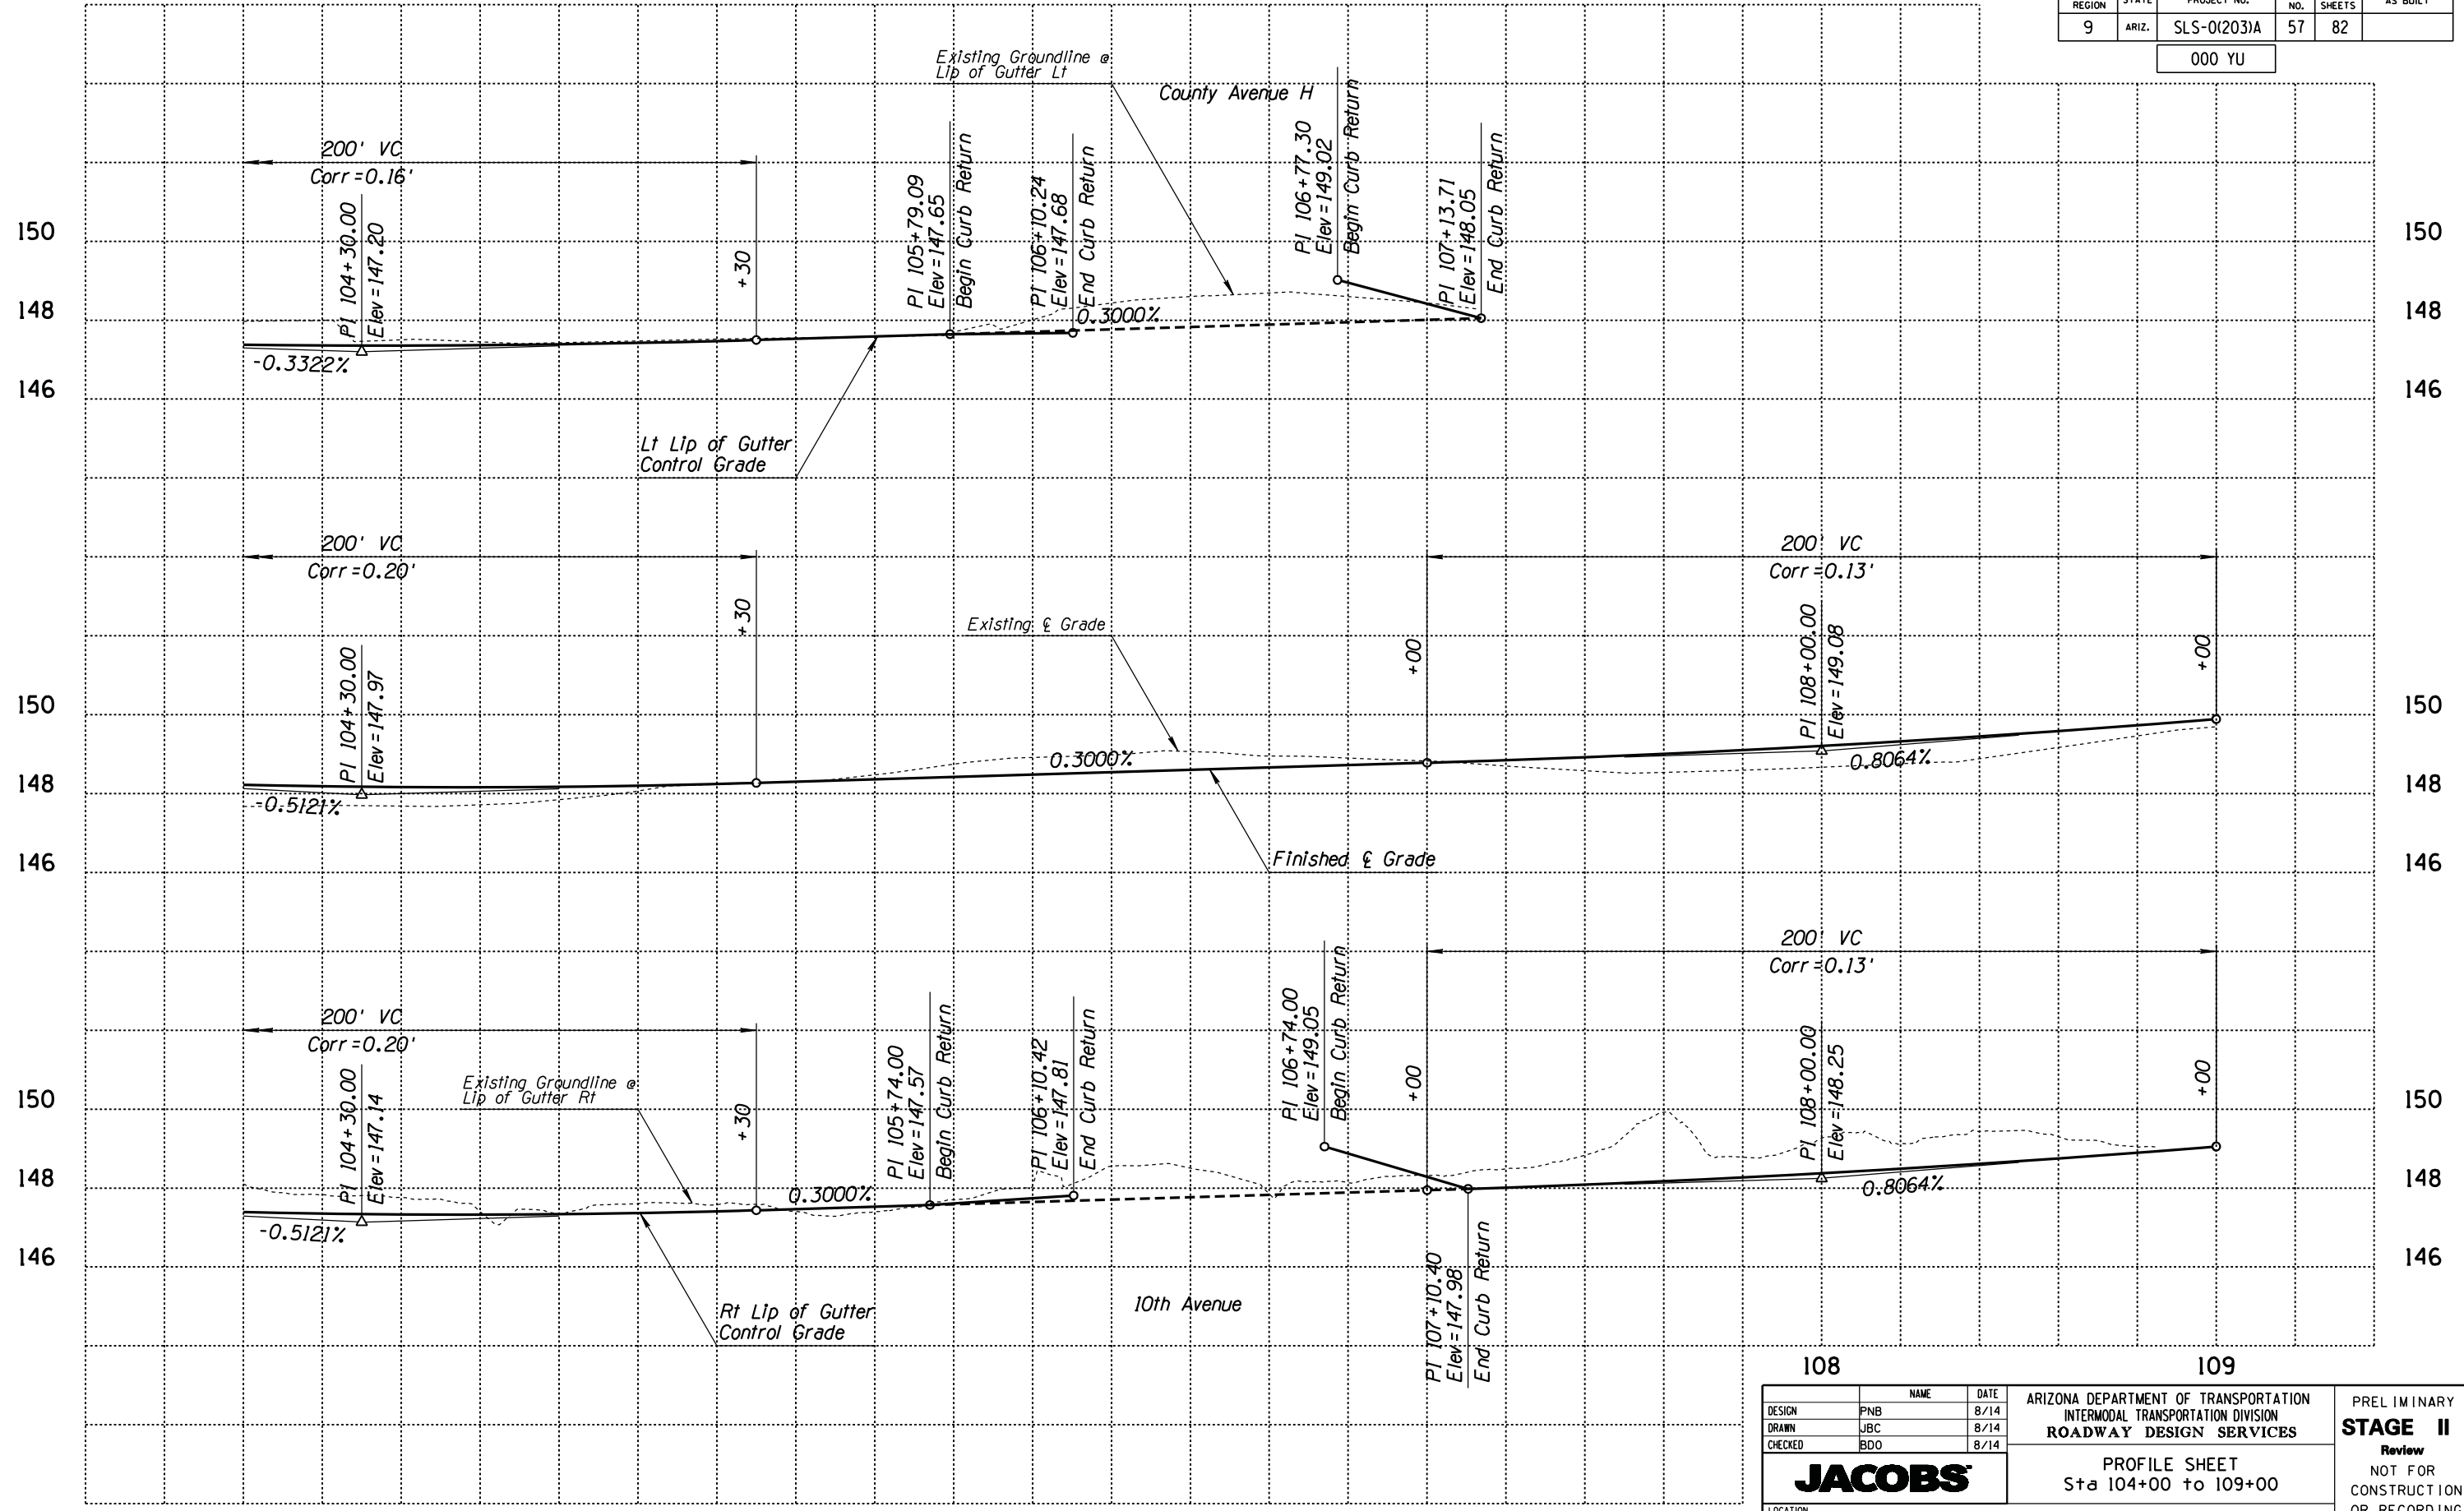


DESIGN	PNB	DATE	8/14	ARIZONA DEPARTMENT OF TRANSPORTATION INTERMODAL TRANSPORTATION DIVISION ROADWAY DESIGN SERVICES	PRELIMINARY STAGE II Review NOT FOR CONSTRUCTION OR RECORDING
DRAWN	JBC	DATE	8/14		
CHECKED	BDO	DATE	8/14		
JACOBS				PROFILE SHEET Sta 104+00 to 109+00	
LOCATION				JUAN SANCHEZ BLVD (US95 TO AVE E)	
TRACS NO. SZ018 03D				SHEET C-1.46	


SURVEY NO. FINISHED PLANS REVISIONS LOCATION DATE 

F.H.W.A. REGION	STATE	PROJECT NO.	SHEET NO.	TOTAL SHEETS	AS BUILT
9	ARIZ.	SLS-0(203)A	59	82	

000 YU

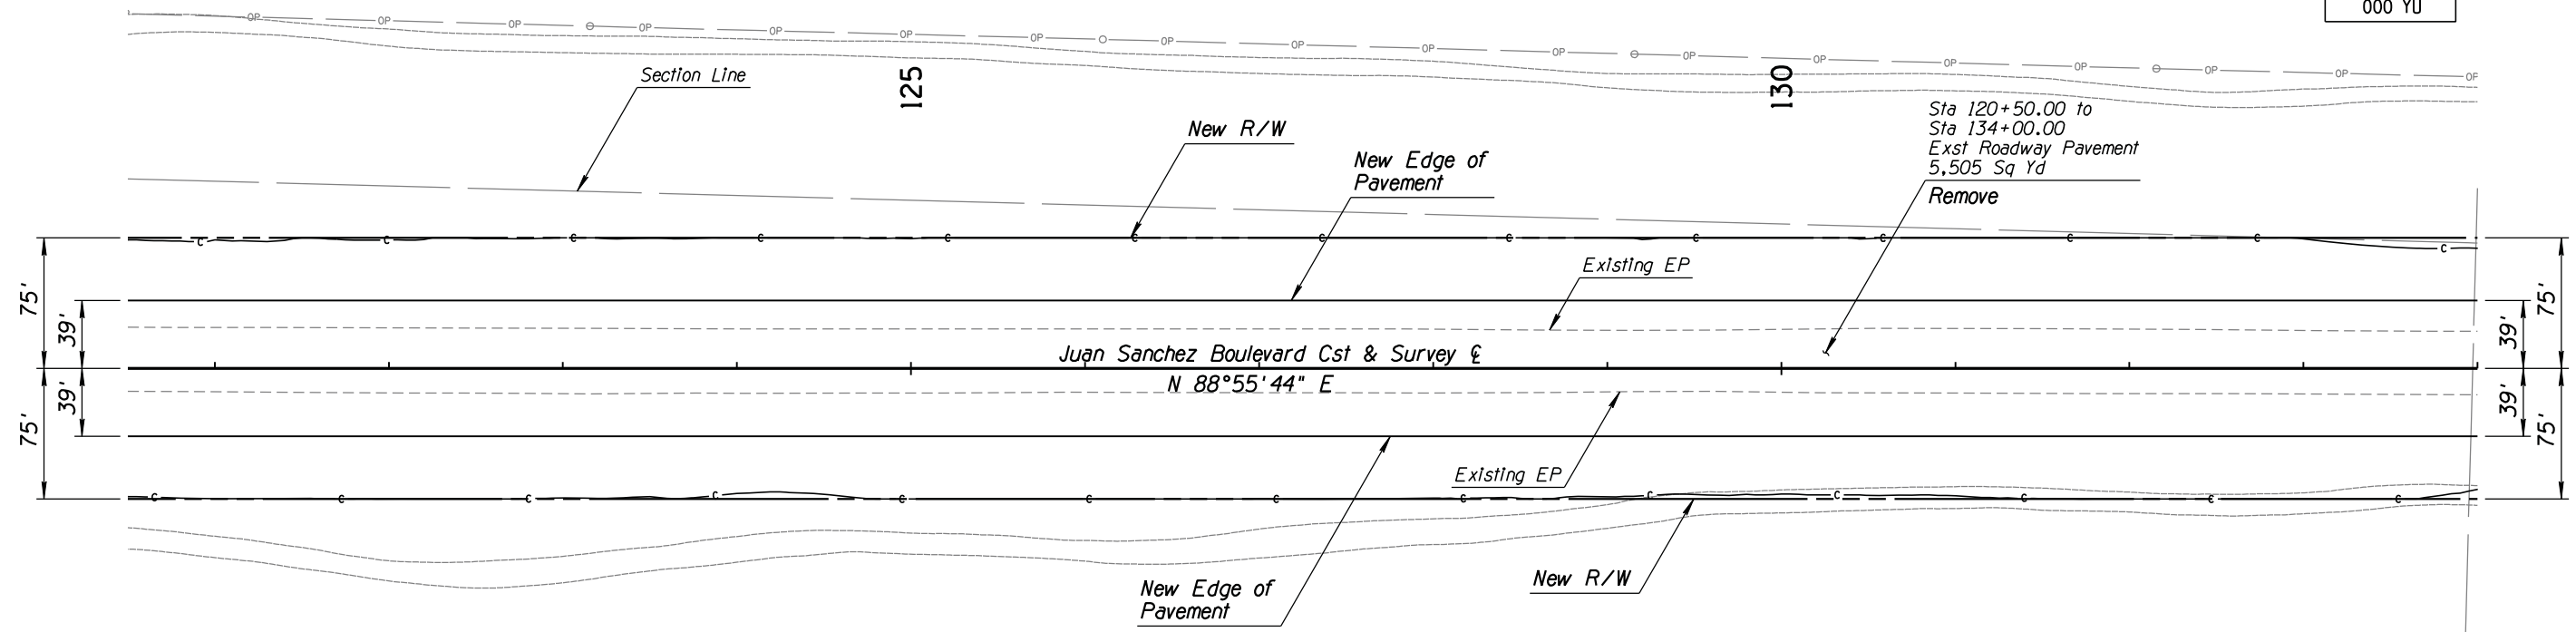

LIST OF QUANTITIES
11,700 Sq Yd New AC Pavement

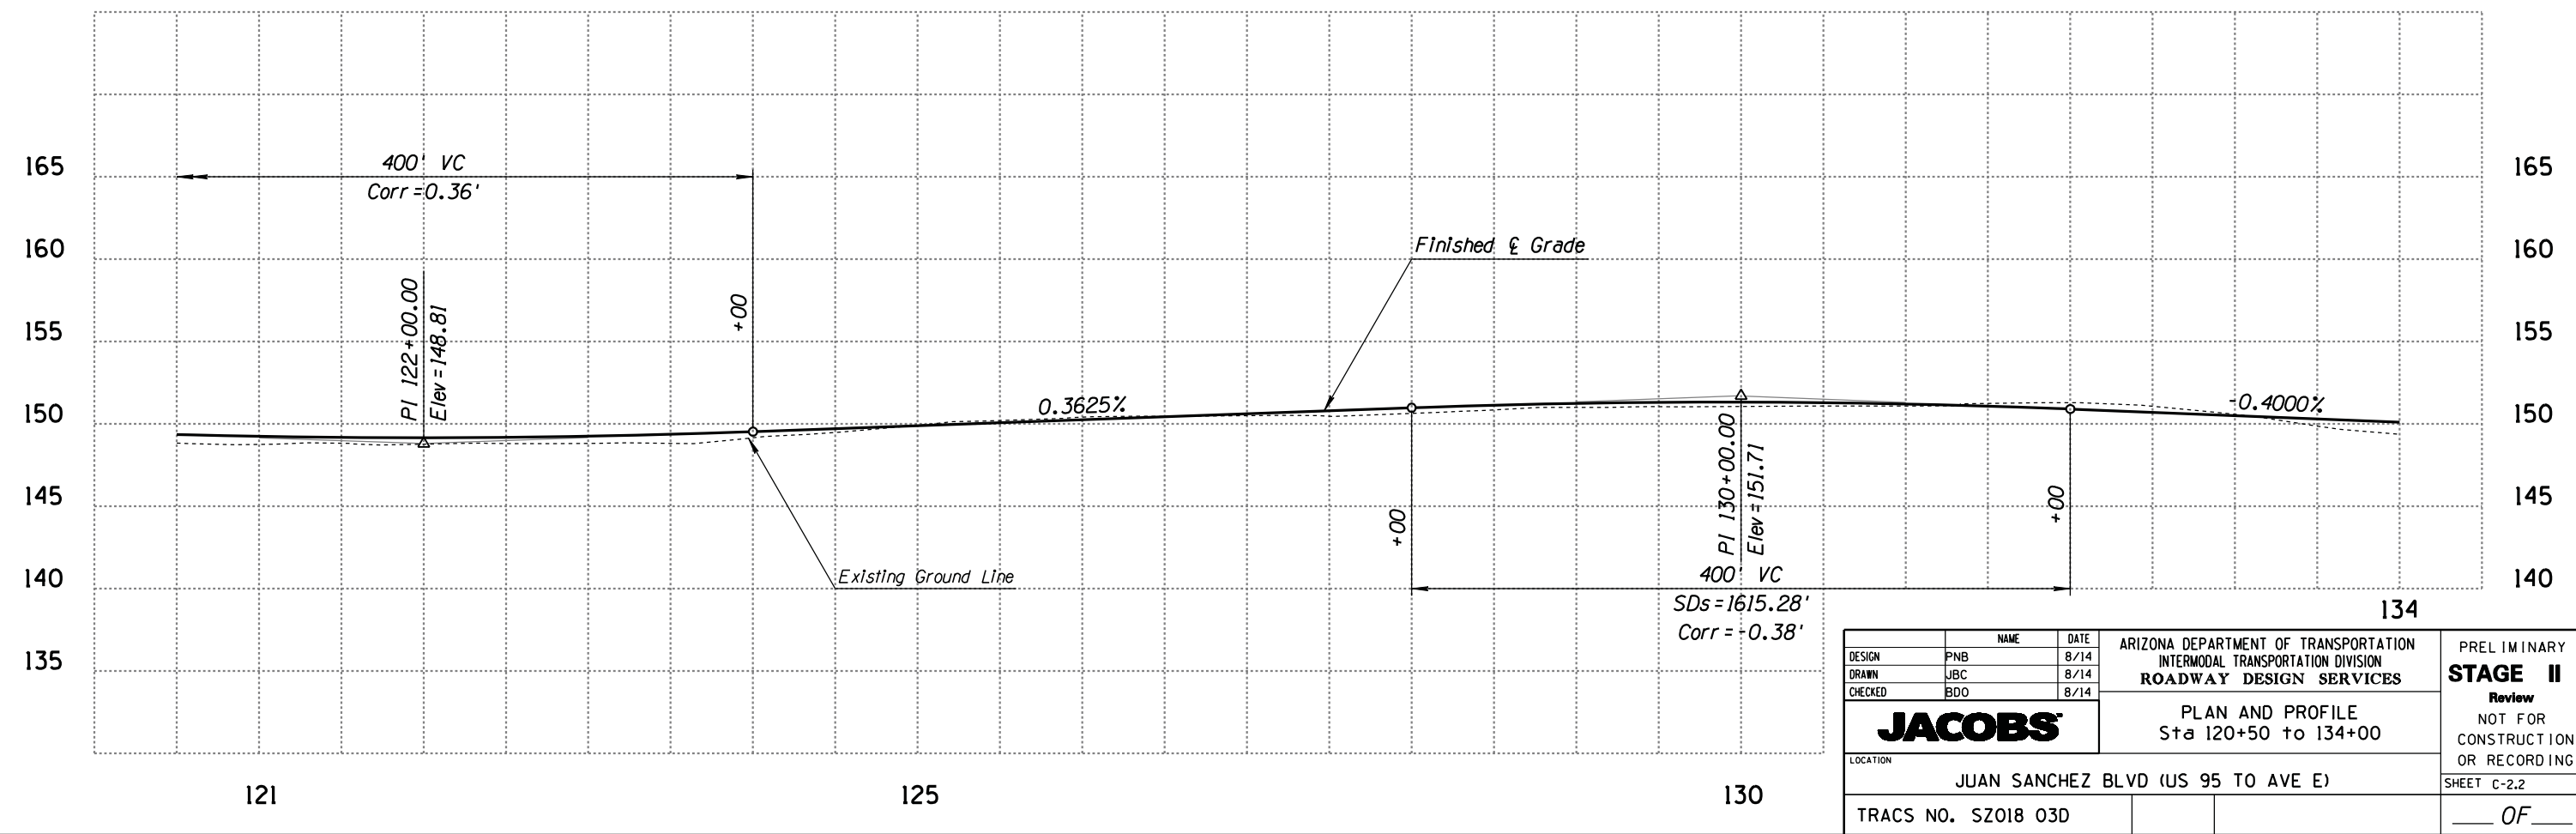


DESIGN	PNB	DATE	8/14	ARIZONA DEPARTMENT OF TRANSPORTATION INTERMODAL TRANSPORTATION DIVISION ROADWAY DESIGN SERVICES	PRELIMINARY STAGE II Review NOT FOR CONSTRUCTION OR RECORDING
DRAWN	JBC	DATE	8/14		
CHECKED	BDO	DATE	8/14		
JACOBS				PLAN AND PROFILE Sta 120+50 to 134+00	
LOCATION				JUAN SANCHEZ BLVD (US 95 TO AVE E)	
TRACS NO. SZ018 03D				SHEET C-2.2	
				OF	


SURVEY NO. FINISHED PLANS REVISIONS LOCATION DATE SURVEY NO. FINISHED PLANS REVISIONS LOCATION DATE SURVEY NO. FINISHED PLANS REVISIONS LOCATION DATE

F.H.W.A. REGION	STATE	PROJECT NO.	SHEET NO.	TOTAL SHEETS	AS BUILT
9	ARIZ.	SLS-01(203)A	60	82	

000 YU

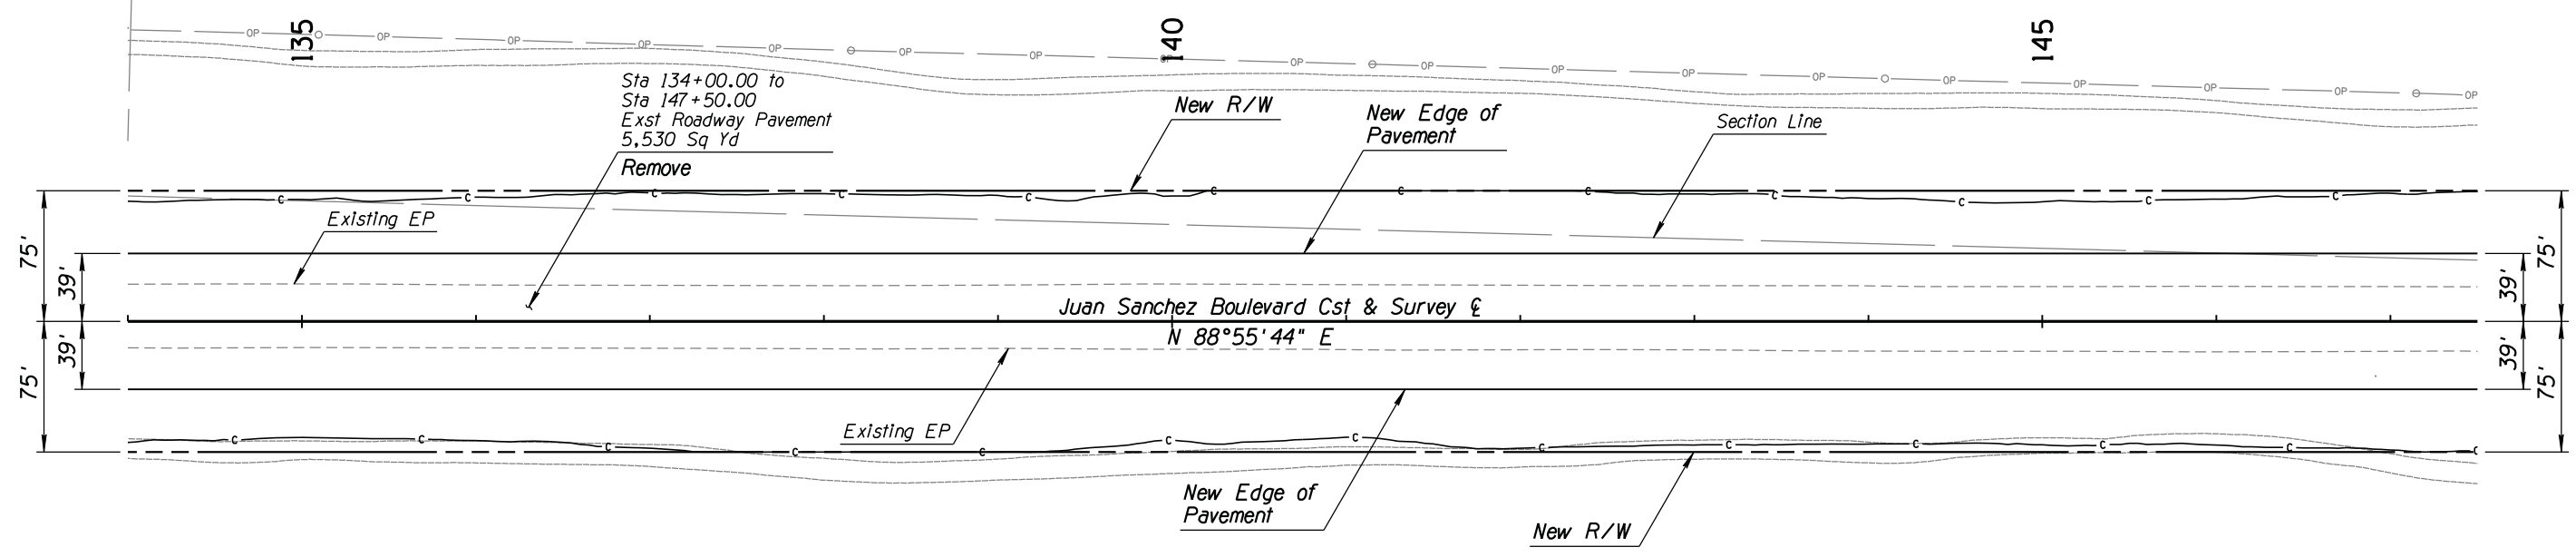

LIST OF QUANTITIES
11,700 Sq Yd New AC Pavement

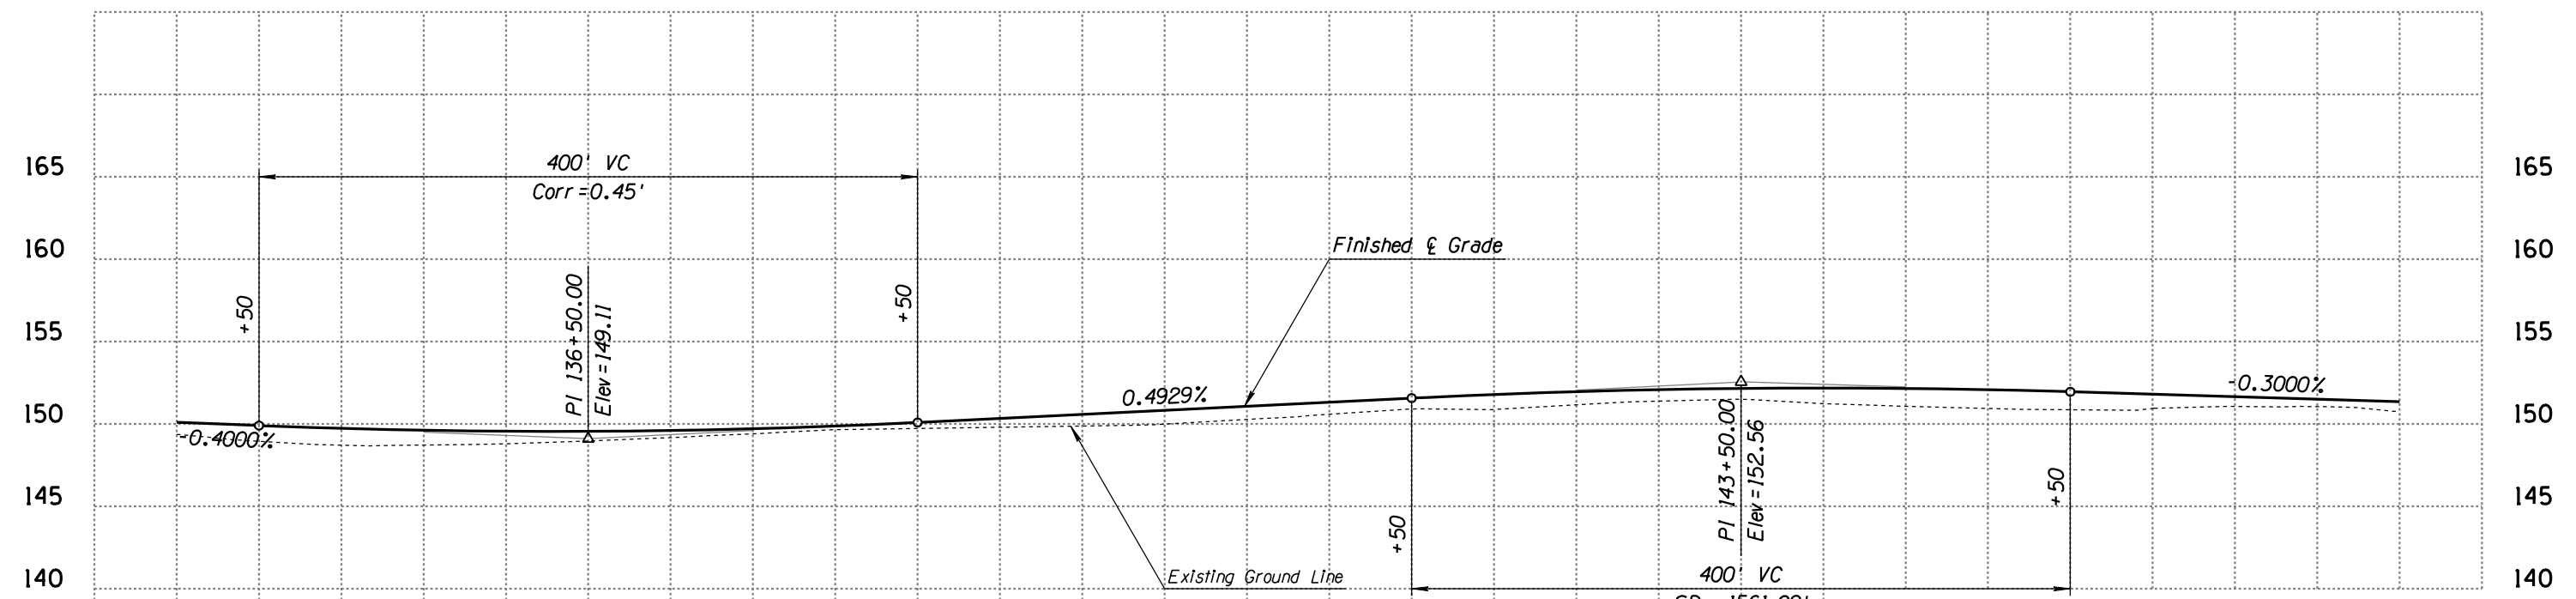


DESIGN	PNB	DATE	8/14	ARIZONA DEPARTMENT OF TRANSPORTATION INTERMODAL TRANSPORTATION DIVISION ROADWAY DESIGN SERVICES	PRELIMINARY STAGE II Review NOT FOR CONSTRUCTION OR RECORDING
DRAWN	JBC	DATE	8/14		
CHECKED	BDO	DATE	8/14		
JACOBS				PLAN AND PROFILE Sta 134+00 to 147+50	
LOCATION				JUAN SANCHEZ BLVD (US 95 TO AVE E)	
TRACS NO. SZ018 03D				SHEET C-2.3	
				OF	


SURVEY NO. FINISHED PLANS REVISIONS LOCATION DATE SURVEY NO. FINISHED PLANS REVISIONS LOCATION DATE SURVEY NO. FINISHED PLANS REVISIONS LOCATION DATE

F.H.W.A. REGION	STATE	PROJECT NO.	SHEET NO.	TOTAL SHEETS	AS BUILT
9	ARIZ.	SLS-0(203)A	61	82	

000 YU

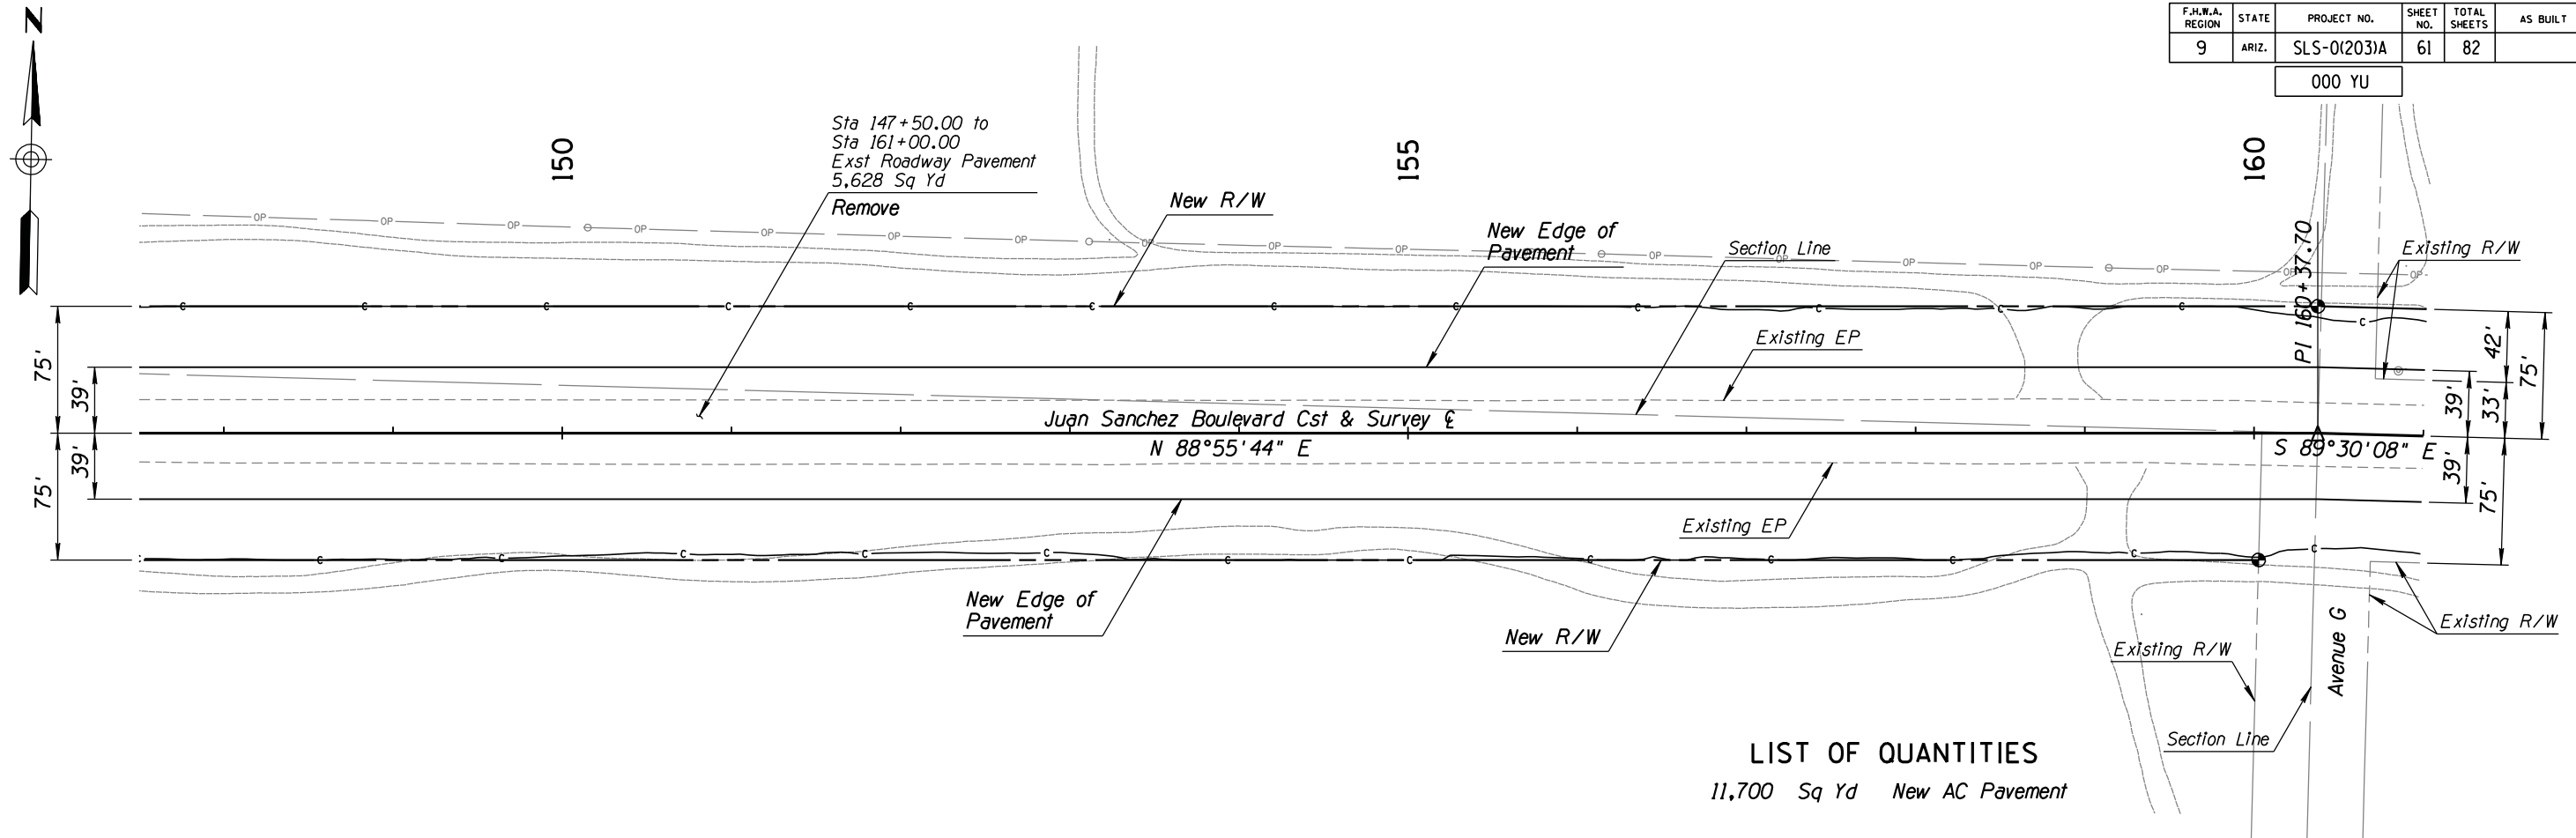

LIST OF QUANTITIES
11,700 Sq Yd New AC Pavement

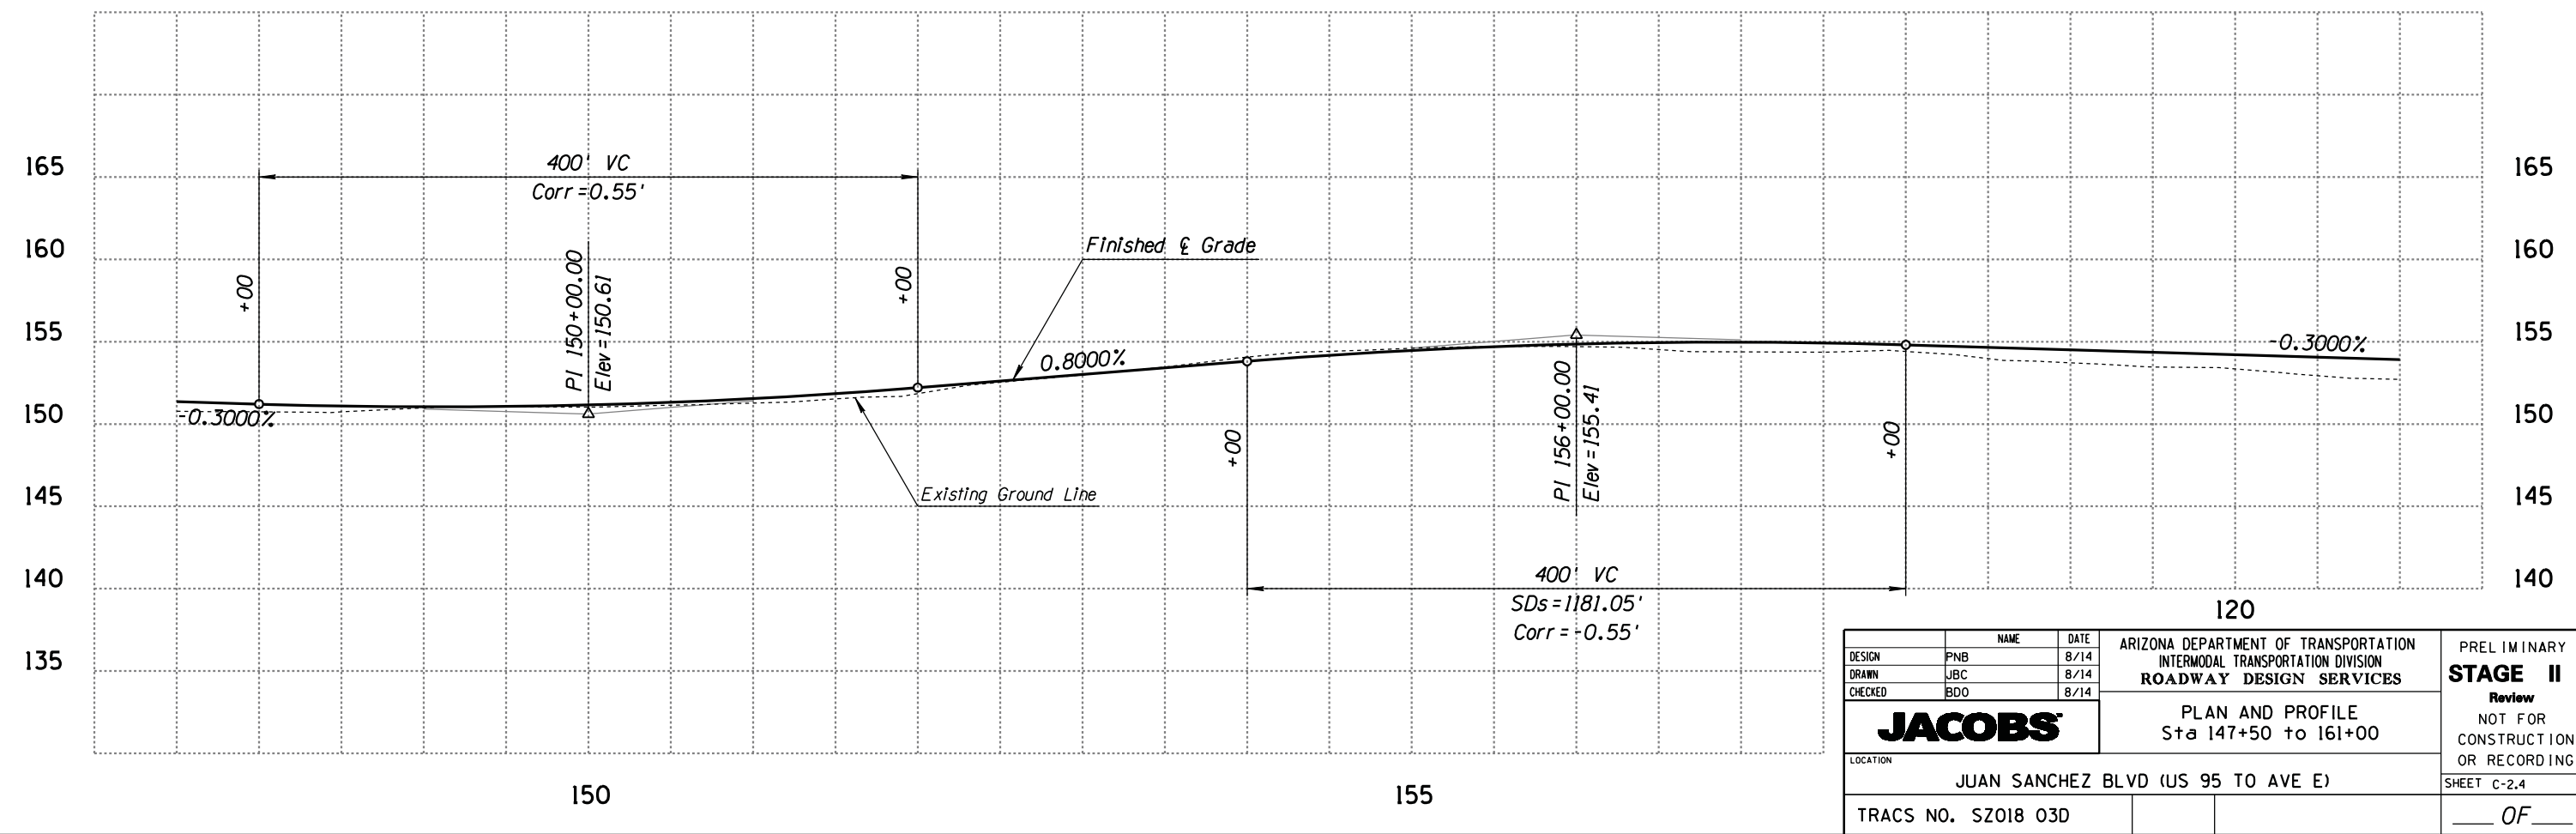


DESIGN	NAME	DATE	ARIZONA DEPARTMENT OF TRANSPORTATION INTERMODAL TRANSPORTATION DIVISION ROADWAY DESIGN SERVICES	PRELIMINARY STAGE II Review NOT FOR CONSTRUCTION OR RECORDING
DRAWN	JBC	8/14		
CHECKED	BDO	8/14		
JACOBS			PLAN AND PROFILE Sta 147+50 to 161+00	
LOCATION			JUAN SANCHEZ BLVD (US 95 TO AVE E)	SHEET C-2.4
TRACS NO. SZ018 03D				OF


SURVEY NO. FINISHED PLANS DATE REVISIONS LOCATION DATE SURVEY NO. FINISHED PLANS DATE

F.H.W.A. REGION	STATE	PROJECT NO.	SHEET NO.	TOTAL SHEETS	AS BUILT
9	ARIZ.	SLS-01(203)A	62	82	

000 YU

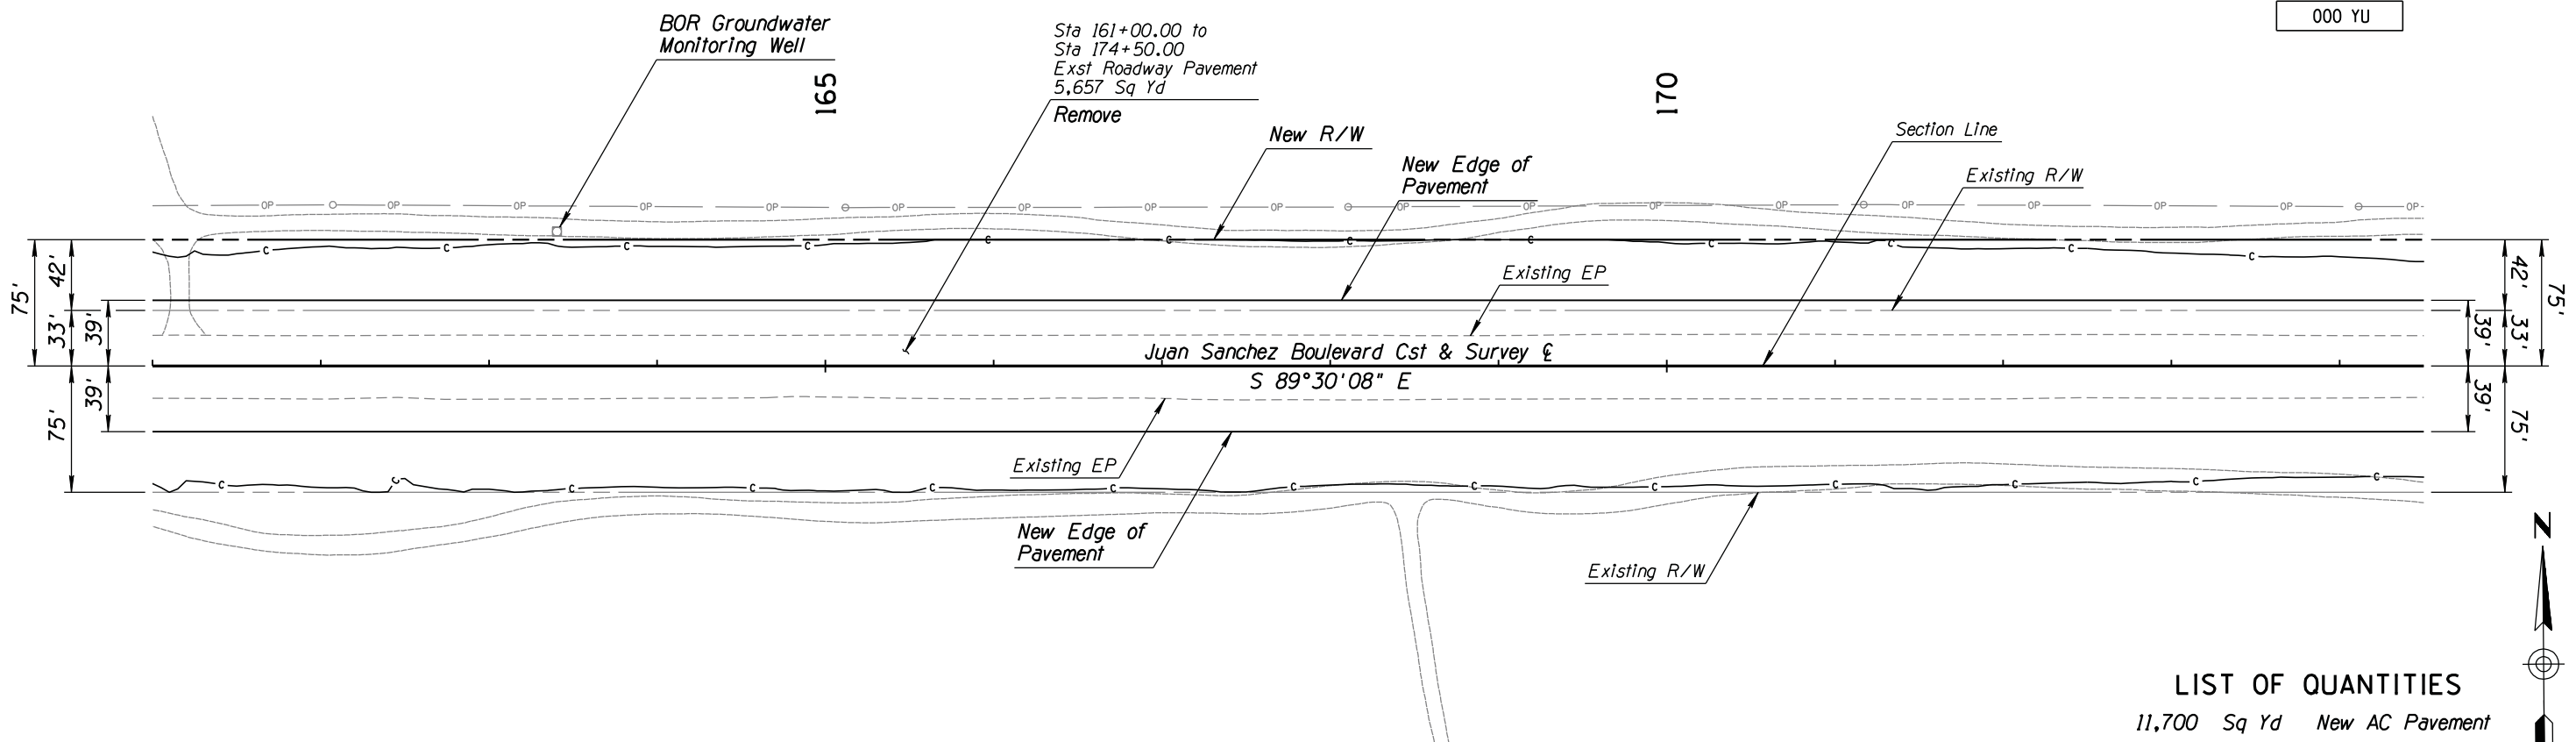

LIST OF QUANTITIES
11,700 Sq Yd New AC Pavement

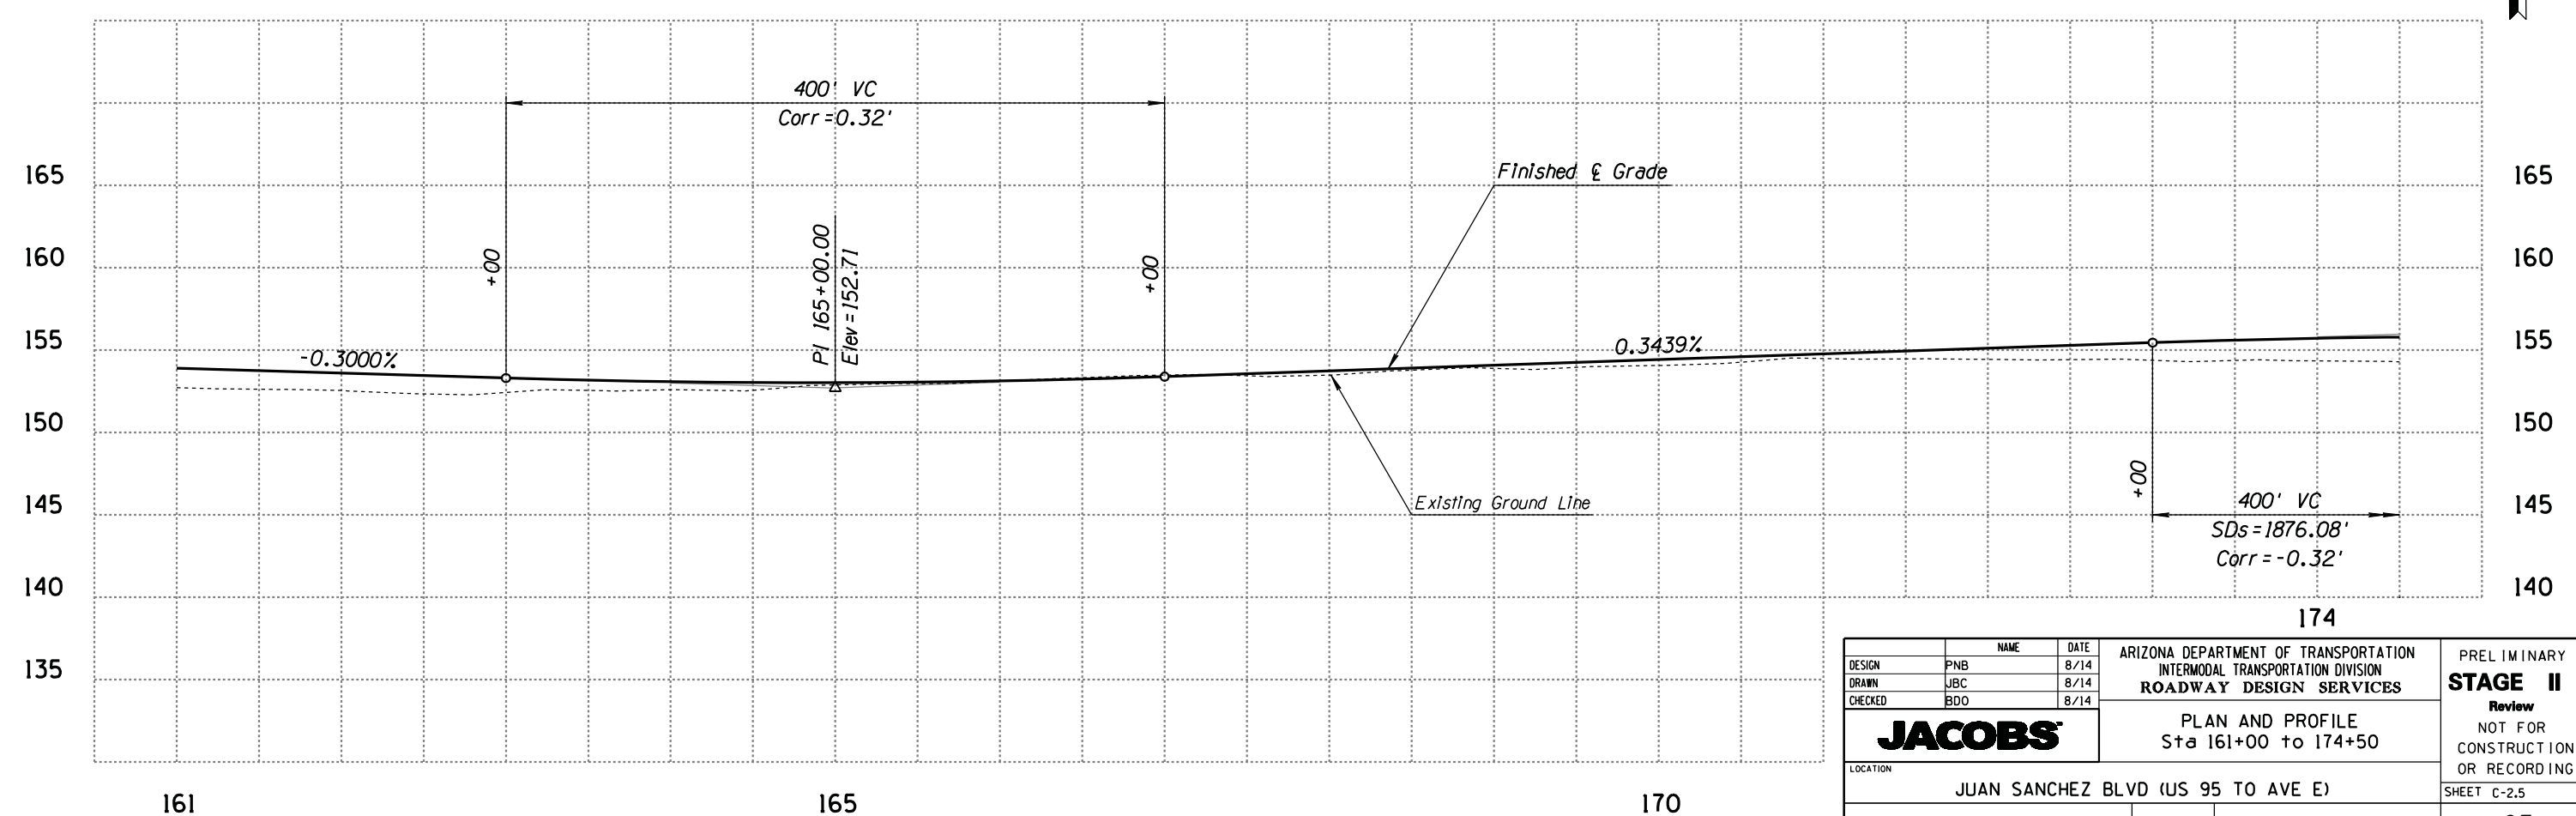


DESIGN	PNB	8/14	ARIZONA DEPARTMENT OF TRANSPORTATION INTERMODAL TRANSPORTATION DIVISION ROADWAY DESIGN SERVICES	PRELIMINARY STAGE II Review NOT FOR CONSTRUCTION OR RECORDING
DRAWN	JBC	8/14		
CHECKED	BDO	8/14		
JACOBS			PLAN AND PROFILE Sta 161+00 to 174+50	
LOCATION			JUAN SANCHEZ BLVD (US 95 TO AVE E)	SHEET C-2.5
TRACS NO. SZ018 03D				OF


SURVEY NO. FINISHED PLANS REVISIONS LOCATION DATE
 SURVEY NO. FINISHED PLANS REVISIONS LOCATION DATE
 SURVEY NO. FINISHED PLANS REVISIONS LOCATION DATE

F.H.W.A. REGION	STATE	PROJECT NO.	SHEET NO.	TOTAL SHEETS	AS BUILT
9	ARIZ.	SLS-01(203)A	63	82	

000 YU

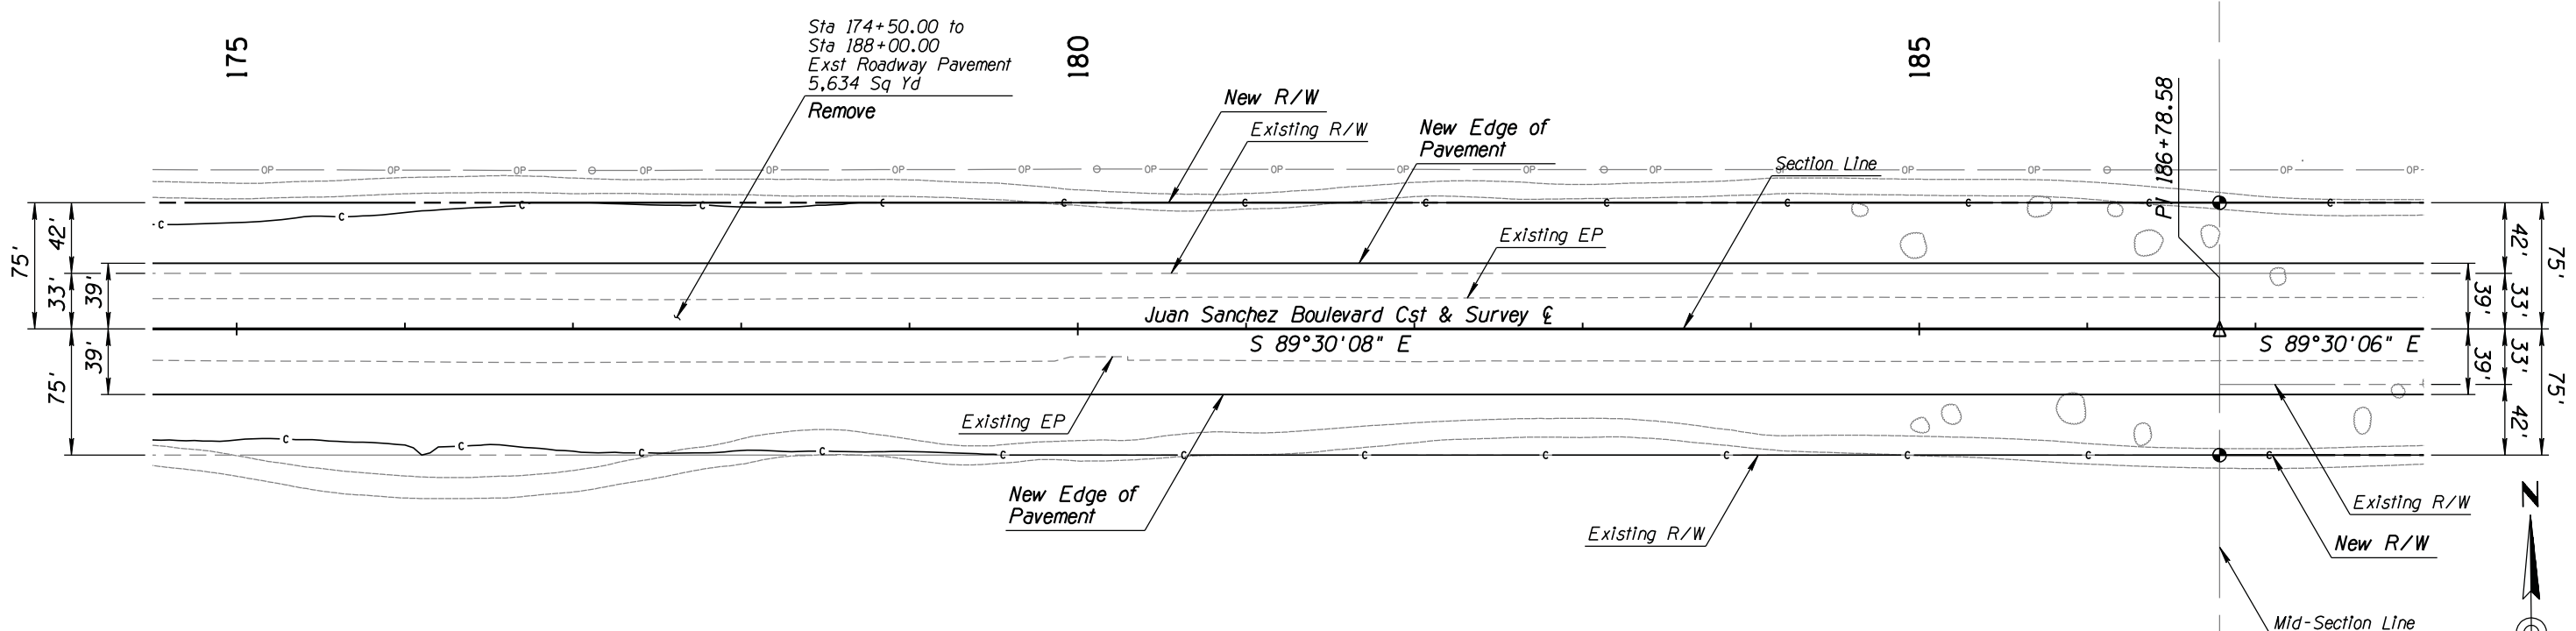

LIST OF QUANTITIES
11,700 Sq Yd New AC Pavement

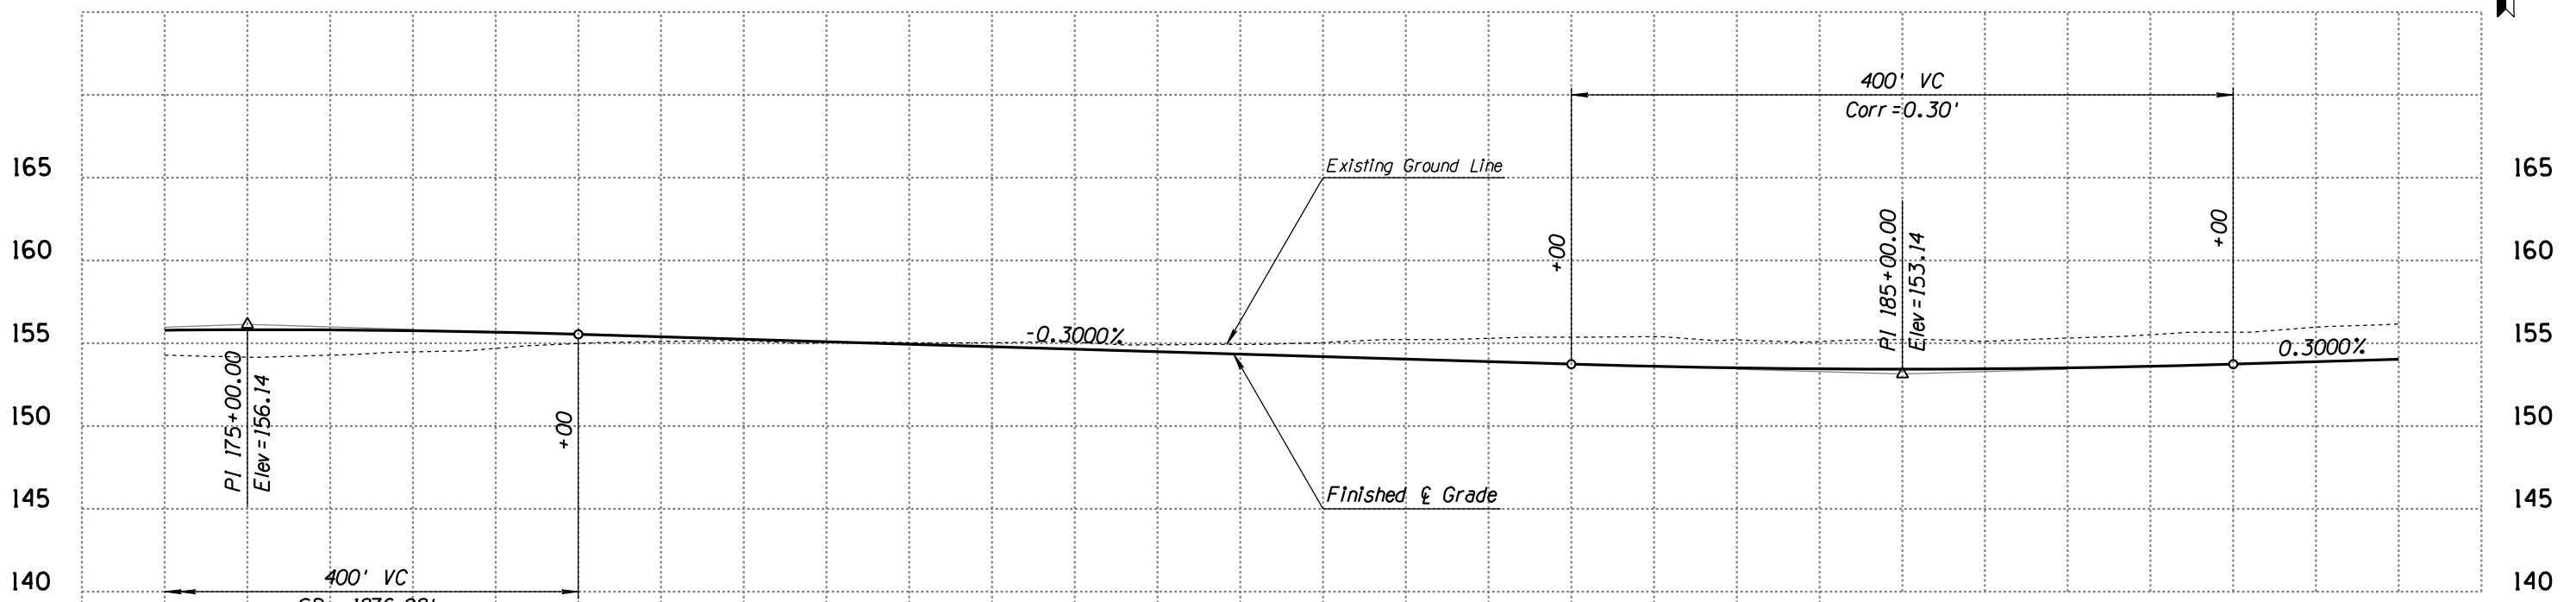


DESIGN		PNB	8/14	ARIZONA DEPARTMENT OF TRANSPORTATION INTERMODAL TRANSPORTATION DIVISION ROADWAY DESIGN SERVICES	PRELIMINARY STAGE II Review NOT FOR CONSTRUCTION OR RECORDING
DRAWN		JBC	8/14		
CHECKED		BDO	8/14		
JACOBS				PLAN AND PROFILE Sta 174+50 to 188+00	
LOCATION				JUAN SANCHEZ BLVD (US 95 TO AVE E)	
TRACS NO. SZ018 03D				SHEET C-2.6	
				OF	

SURVEY NO. FINISHED PLANS DATE REVISIONS LOCATION DATE FINISHED PLANS SURVEY NO. REVISIONS LOCATION DATE


F.H.W.A. REGION	STATE	PROJECT NO.	SHEET NO.	TOTAL SHEETS	AS BUILT
9	ARIZ.	SLS-0(203)A	64	82	

000 YU

Sta 188+00.00 to
Sta 201+50.00
Exst Roadway Pavement
5,656 Sq Yd
Remove

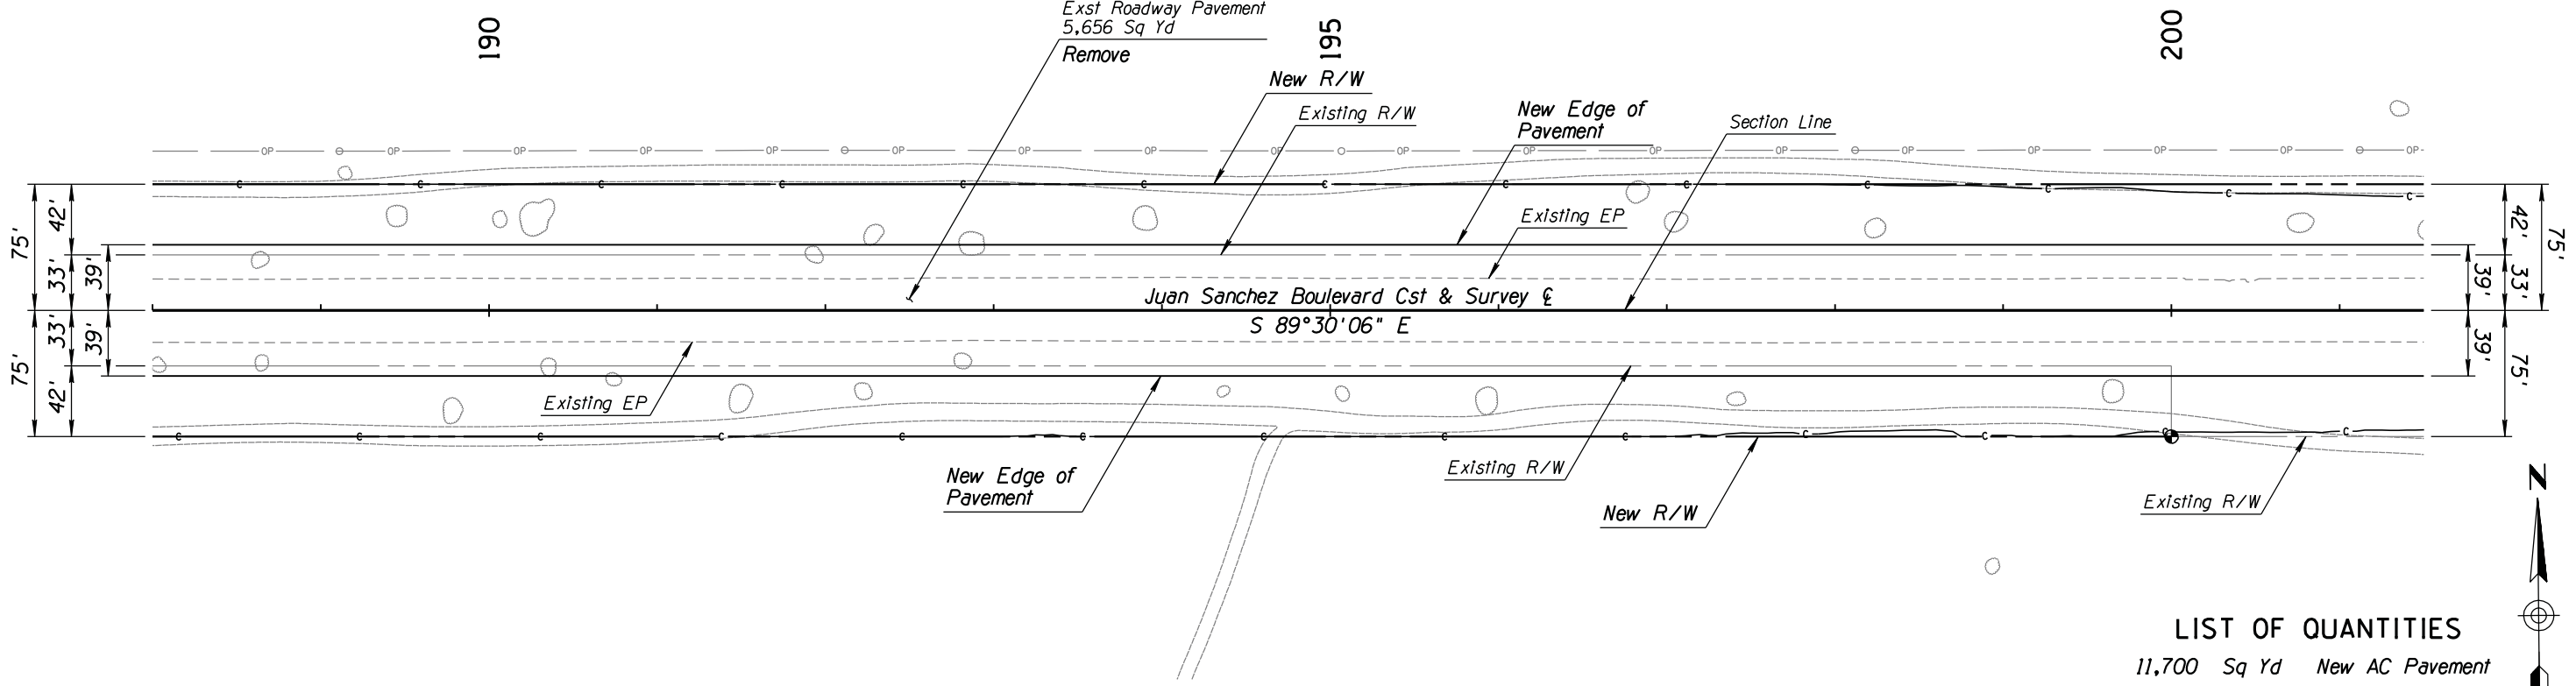

LIST OF QUANTITIES
11,700 Sq Yd New AC Pavement

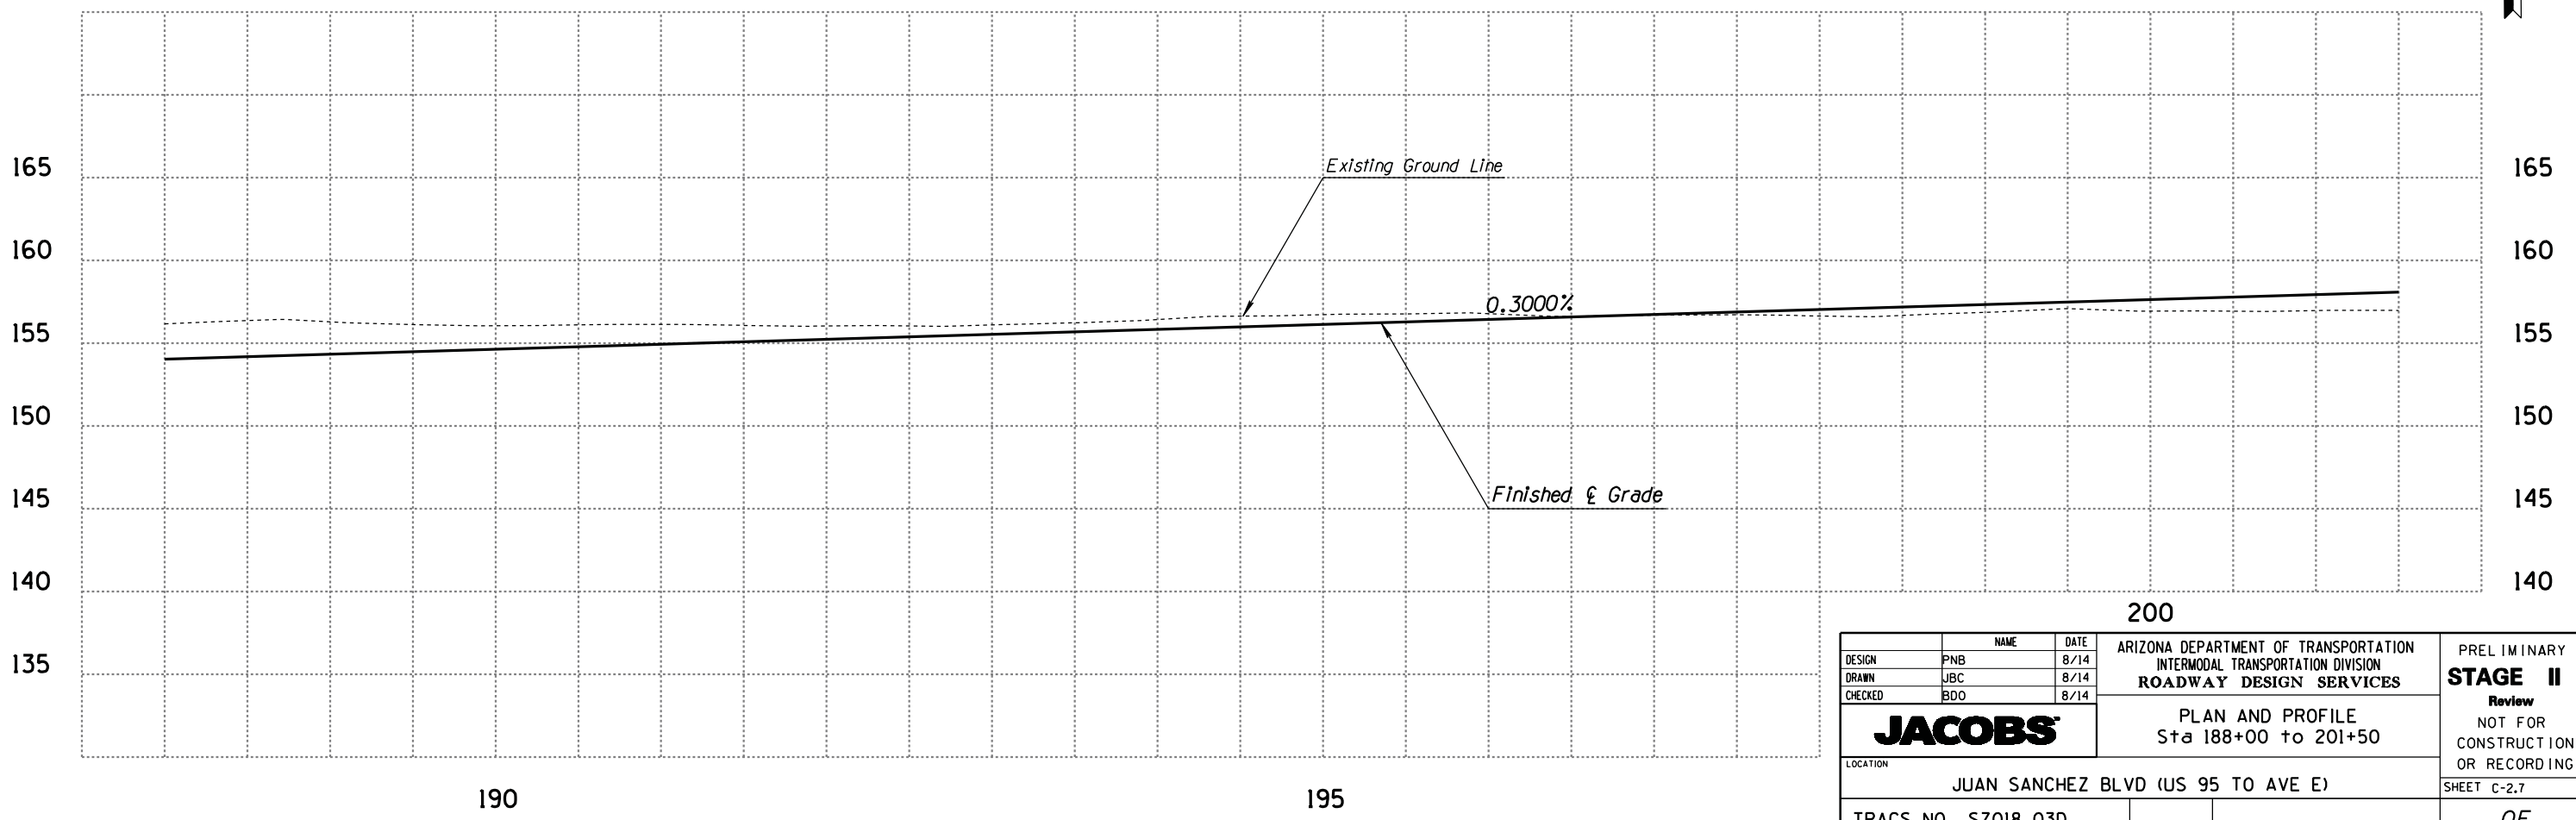


DESIGN	PNB	8/14	ARIZONA DEPARTMENT OF TRANSPORTATION INTERMODAL TRANSPORTATION DIVISION ROADWAY DESIGN SERVICES	PRELIMINARY STAGE II Review NOT FOR CONSTRUCTION OR RECORDING
DRAWN	JBC	8/14		
CHECKED	BDO	8/14		
JACOBS			PLAN AND PROFILE Sta 188+00 to 201+50	
LOCATION			JUAN SANCHEZ BLVD (US 95 TO AVE E)	SHEET C-2.7
TRACS NO. SZ018 03D				OF


SURVEY NO. FINISHED PLANS DATE REVISIONS LOCATION DATE

F.H.W.A. REGION	STATE	PROJECT NO.	SHEET NO.	TOTAL SHEETS	AS BUILT
9	ARIZ.	SLS-0(203)A	65	82	

000 YU

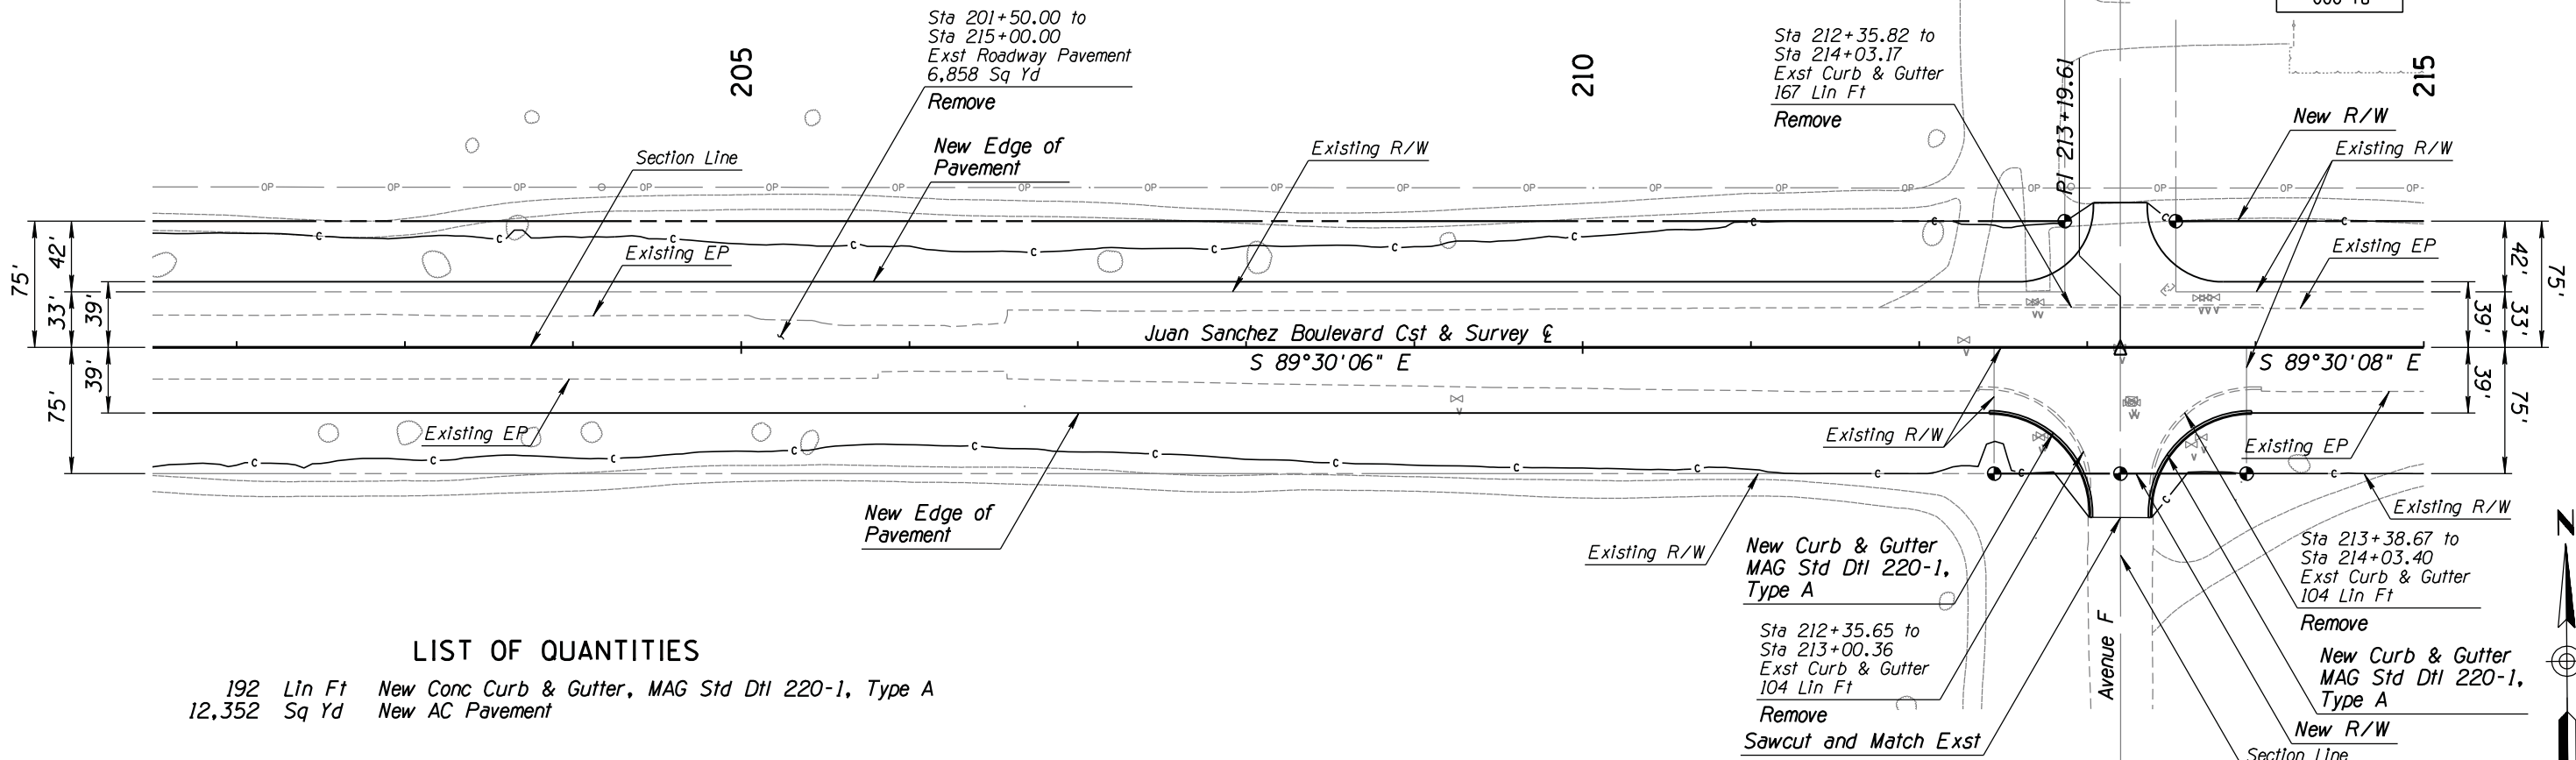

LIST OF QUANTITIES
 192 Lin Ft New Conc Curb & Gutter, MAG Std Dtl 220-1, Type A
 12,352 Sq Yd New AC Pavement

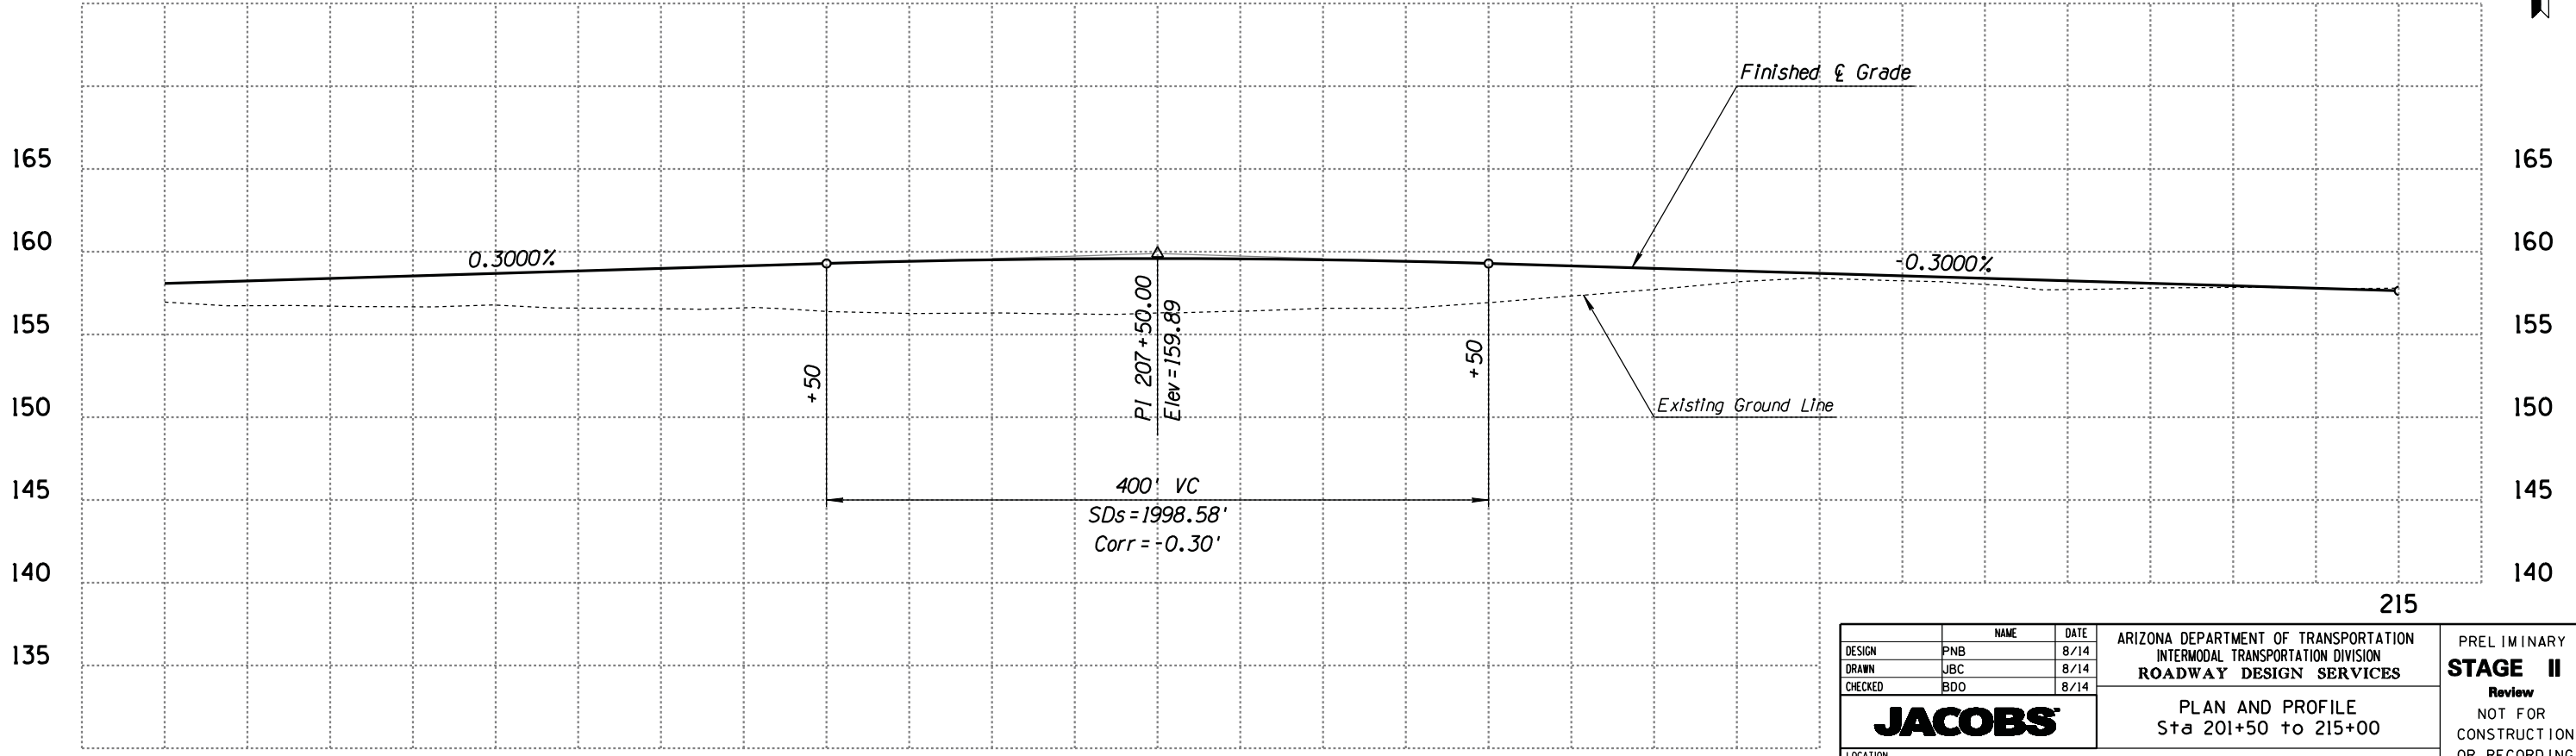


DESIGN	PNB	8/14	ARIZONA DEPARTMENT OF TRANSPORTATION INTERMODAL TRANSPORTATION DIVISION ROADWAY DESIGN SERVICES	PRELIMINARY STAGE II Review NOT FOR CONSTRUCTION OR RECORDING
DRAWN	JBC	8/14		
CHECKED	BDO	8/14		
JACOBS			PLAN AND PROFILE Sta 201+50 to 215+00	
LOCATION			JUAN SANCHEZ BLVD (US 95 TO AVE E)	SHEET C-2.8
TRACS NO. SZ018 03D			OF	


SURVEY NO. FINISHED PLANS DATE REVISIONS LOCATION DATE

F.H.W.A. REGION	STATE	PROJECT NO.	SHEET NO.	TOTAL SHEETS	AS BUILT
9	ARIZ.	SLS-0(203)A	66	82	

000 YU

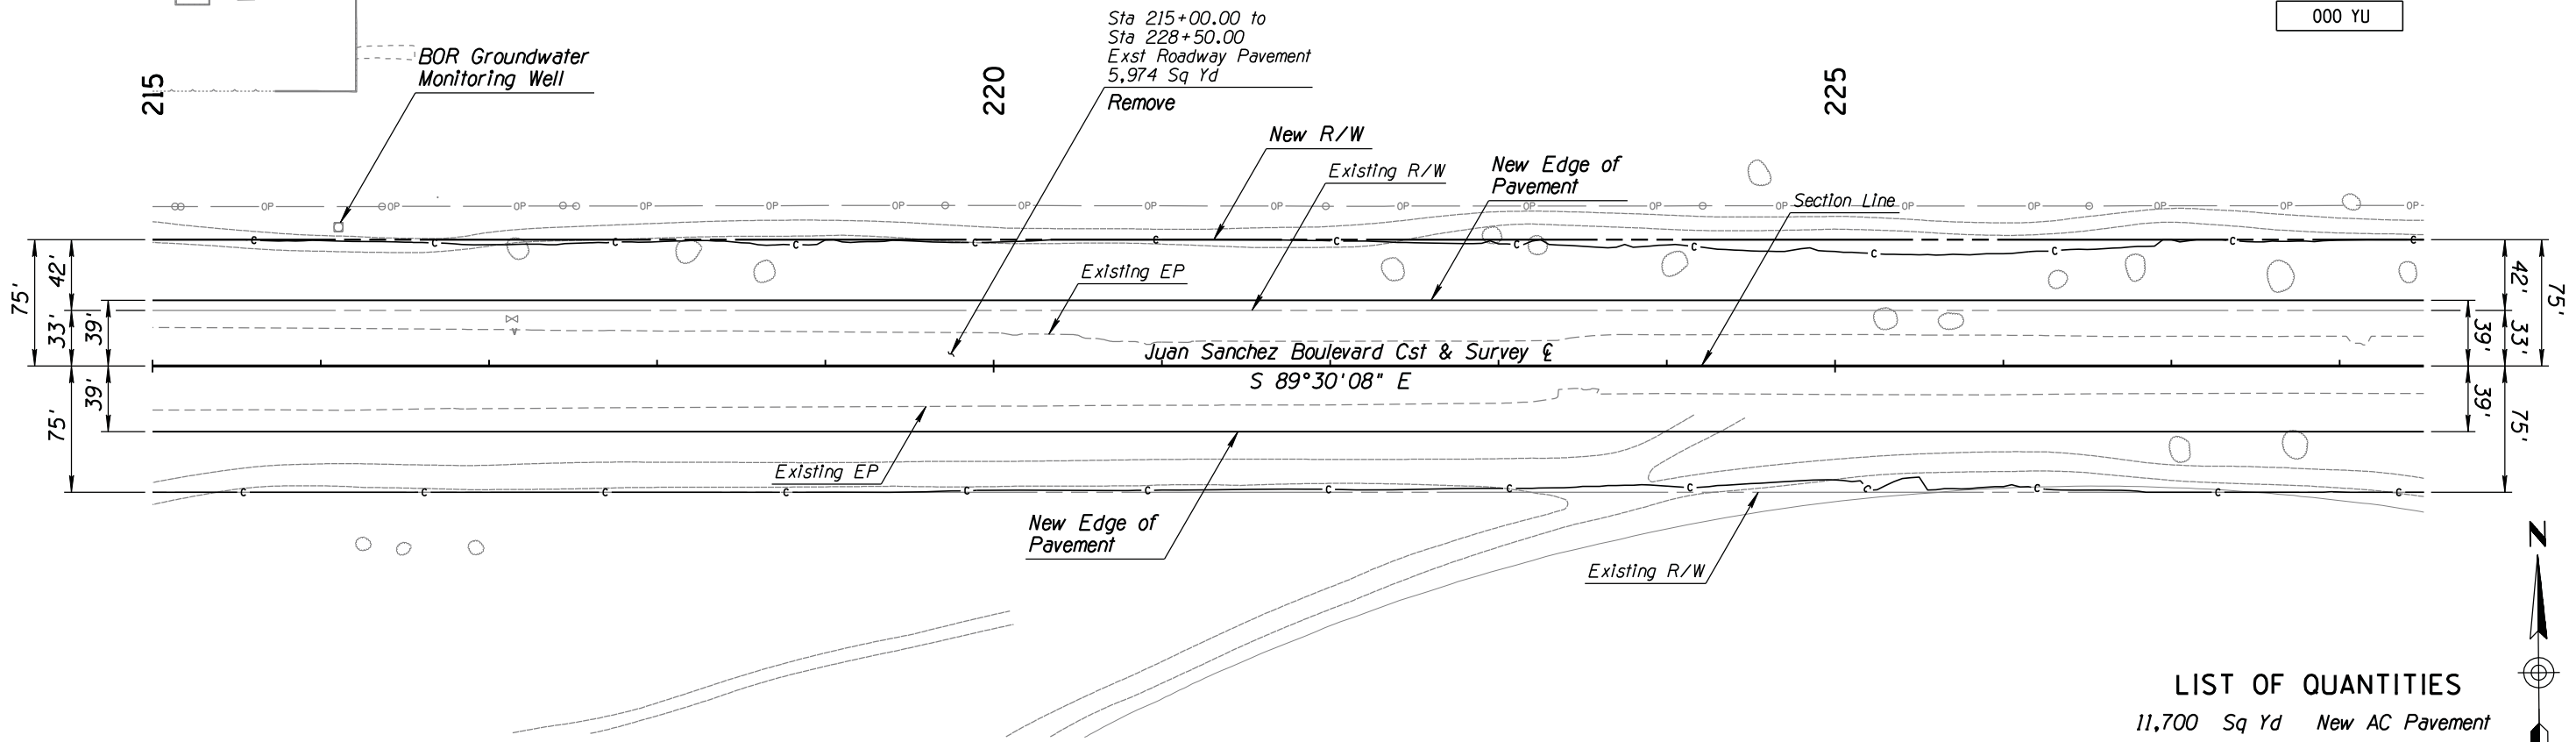

LIST OF QUANTITIES
11,700 Sq Yd New AC Pavement

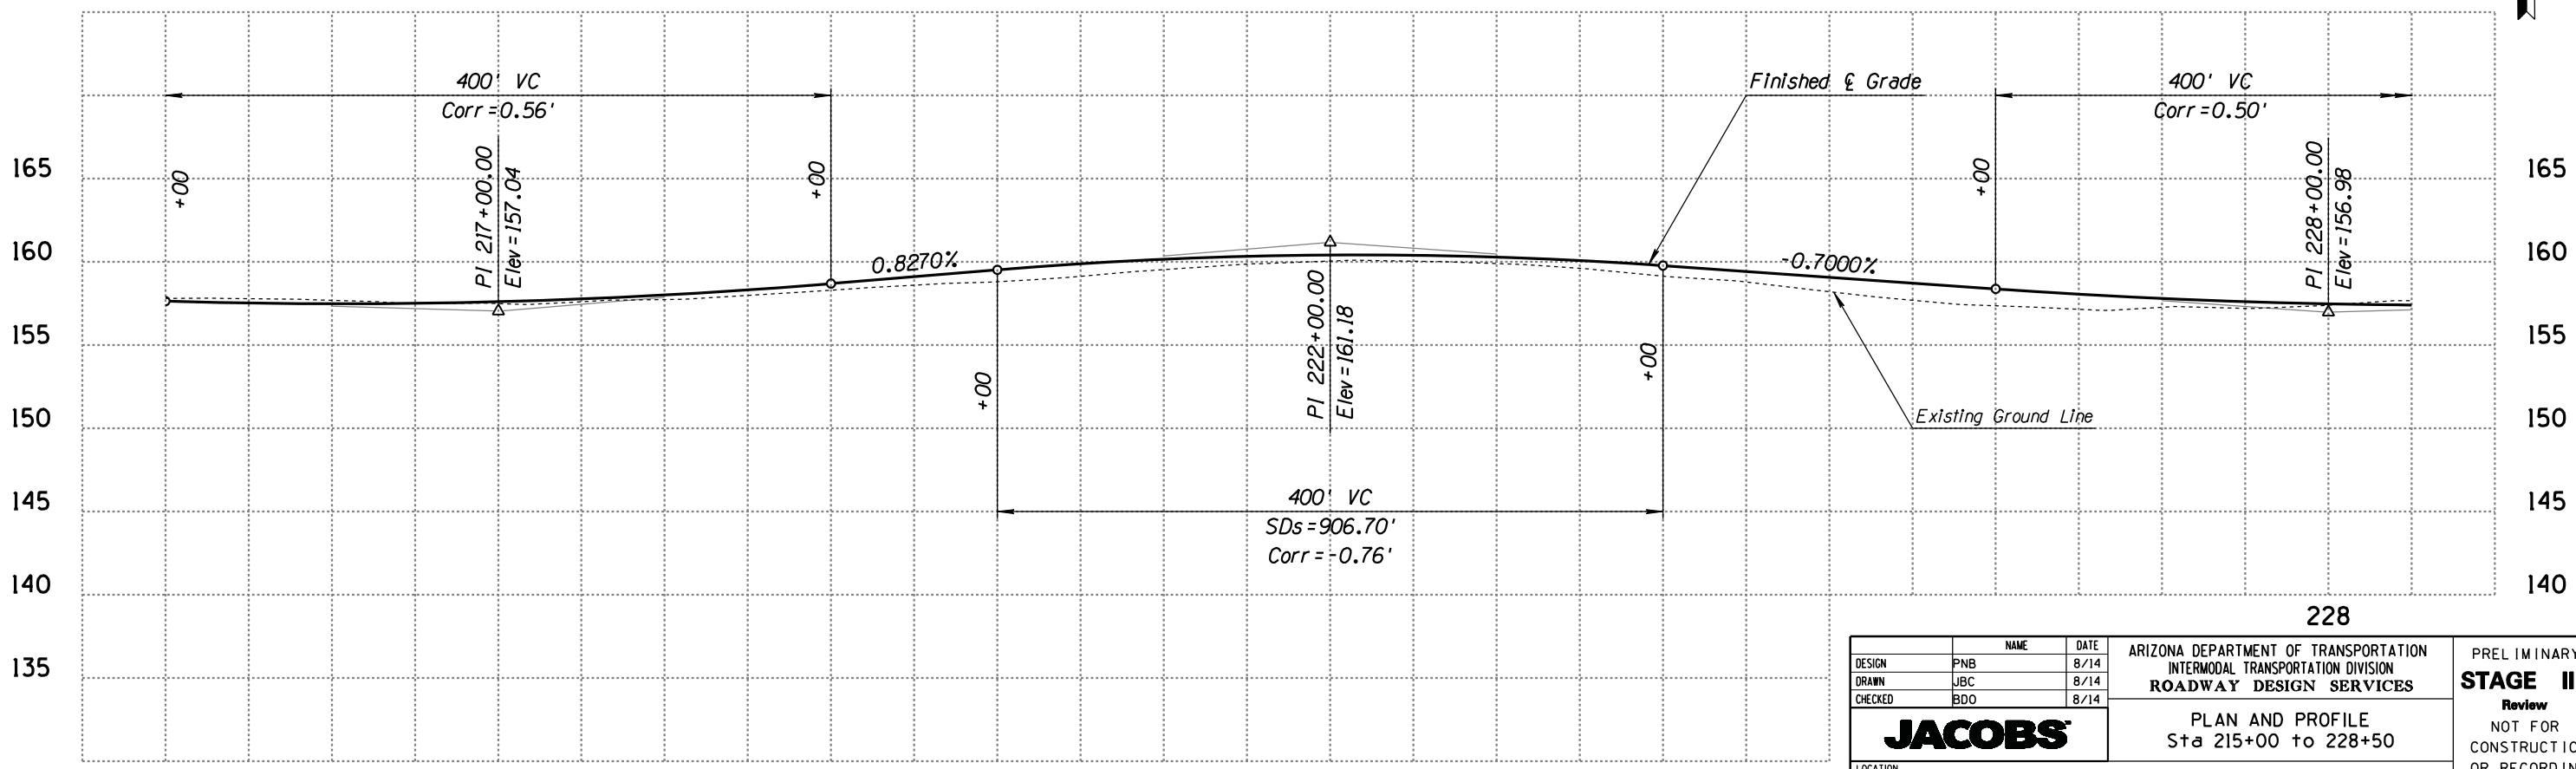


DESIGN	PNB	8/14	ARIZONA DEPARTMENT OF TRANSPORTATION INTERMODAL TRANSPORTATION DIVISION ROADWAY DESIGN SERVICES	PRELIMINARY STAGE II Review NOT FOR CONSTRUCTION OR RECORDING
DRAWN	JBC	8/14		
CHECKED	BDO	8/14		
JACOBS			PLAN AND PROFILE Sta 215+00 to 228+50	
LOCATION			JUAN SANCHEZ BLVD (US 95 TO AVE E)	SHEET C-2.9
TRACS NO. SZ018 03D			OF	


SURVEY NO. FINISHED PLANS REVISIONS LOCATION DATE SURVEY NO. FINISHED PLANS REVISIONS LOCATION DATE SURVEY NO. FINISHED PLANS REVISIONS LOCATION DATE

F.H.W.A. REGION	STATE	PROJECT NO.	SHEET NO.	TOTAL SHEETS	AS BUILT
9	ARIZ.	SLS-0(203)A	68	82	

000 YU

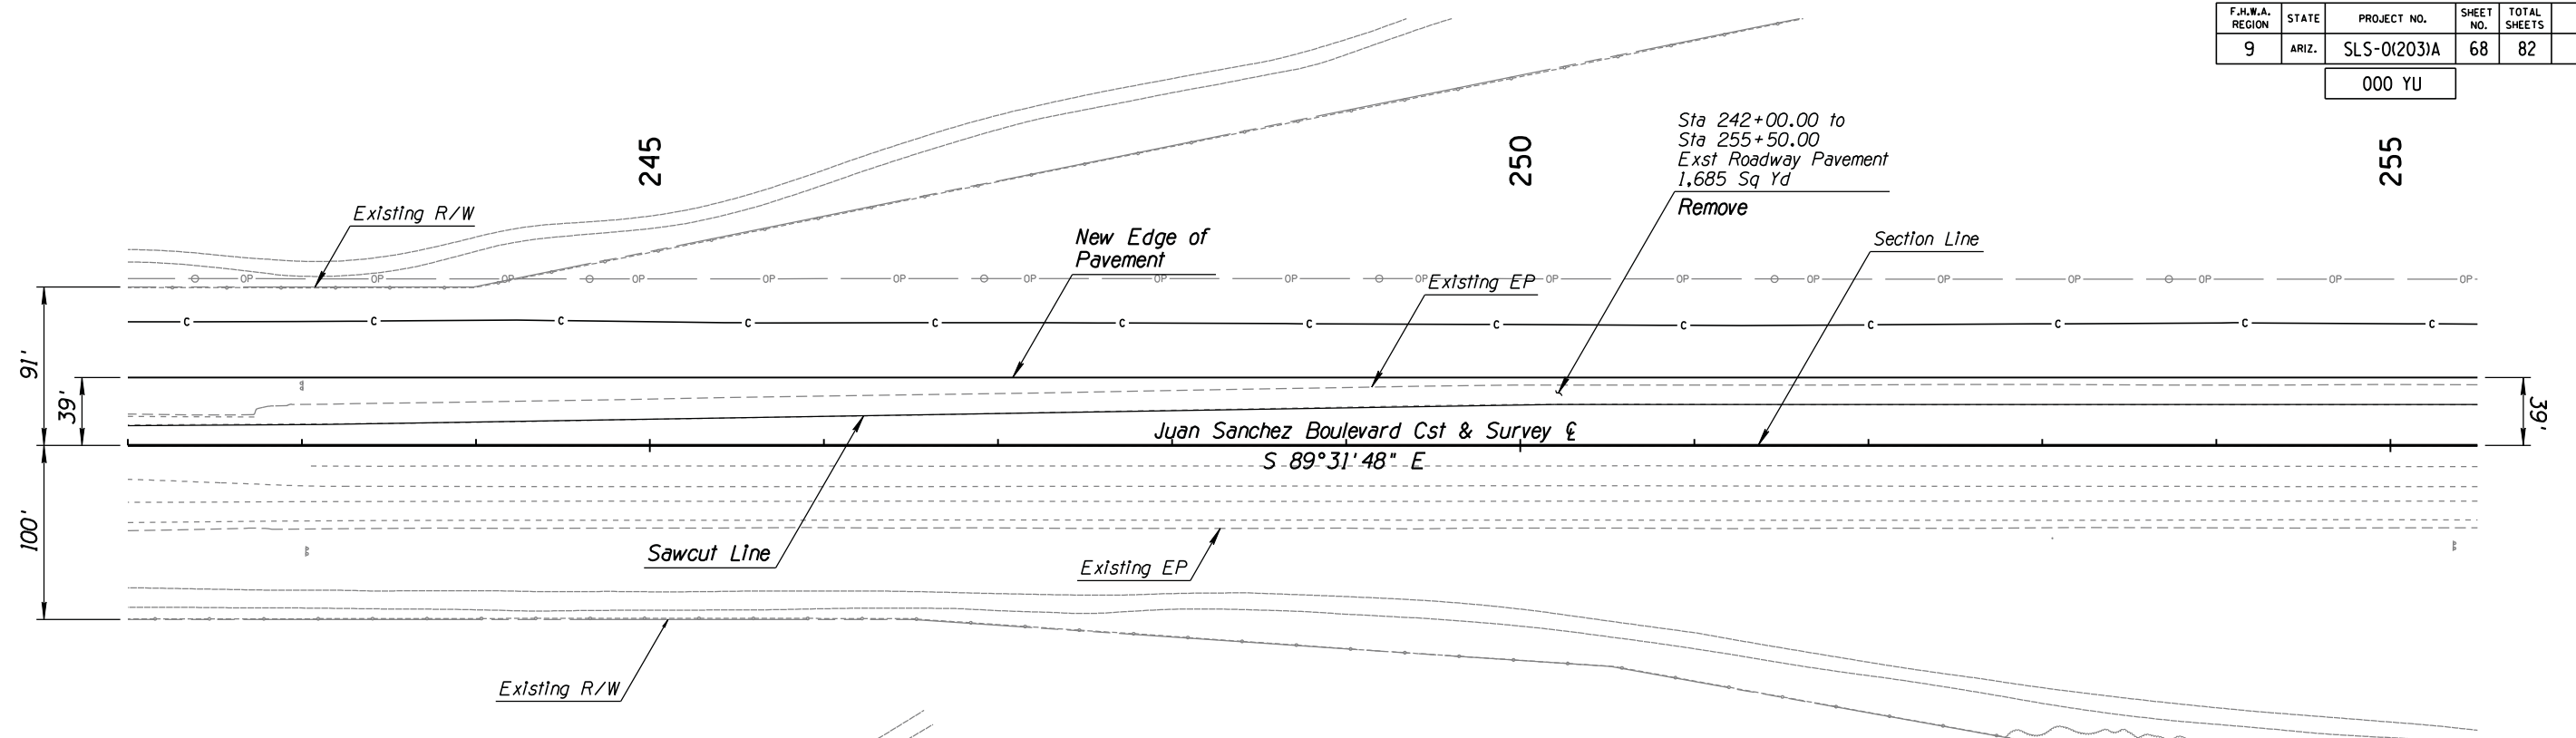

LIST OF QUANTITIES
2,925 Sq Yd New AC Pavement

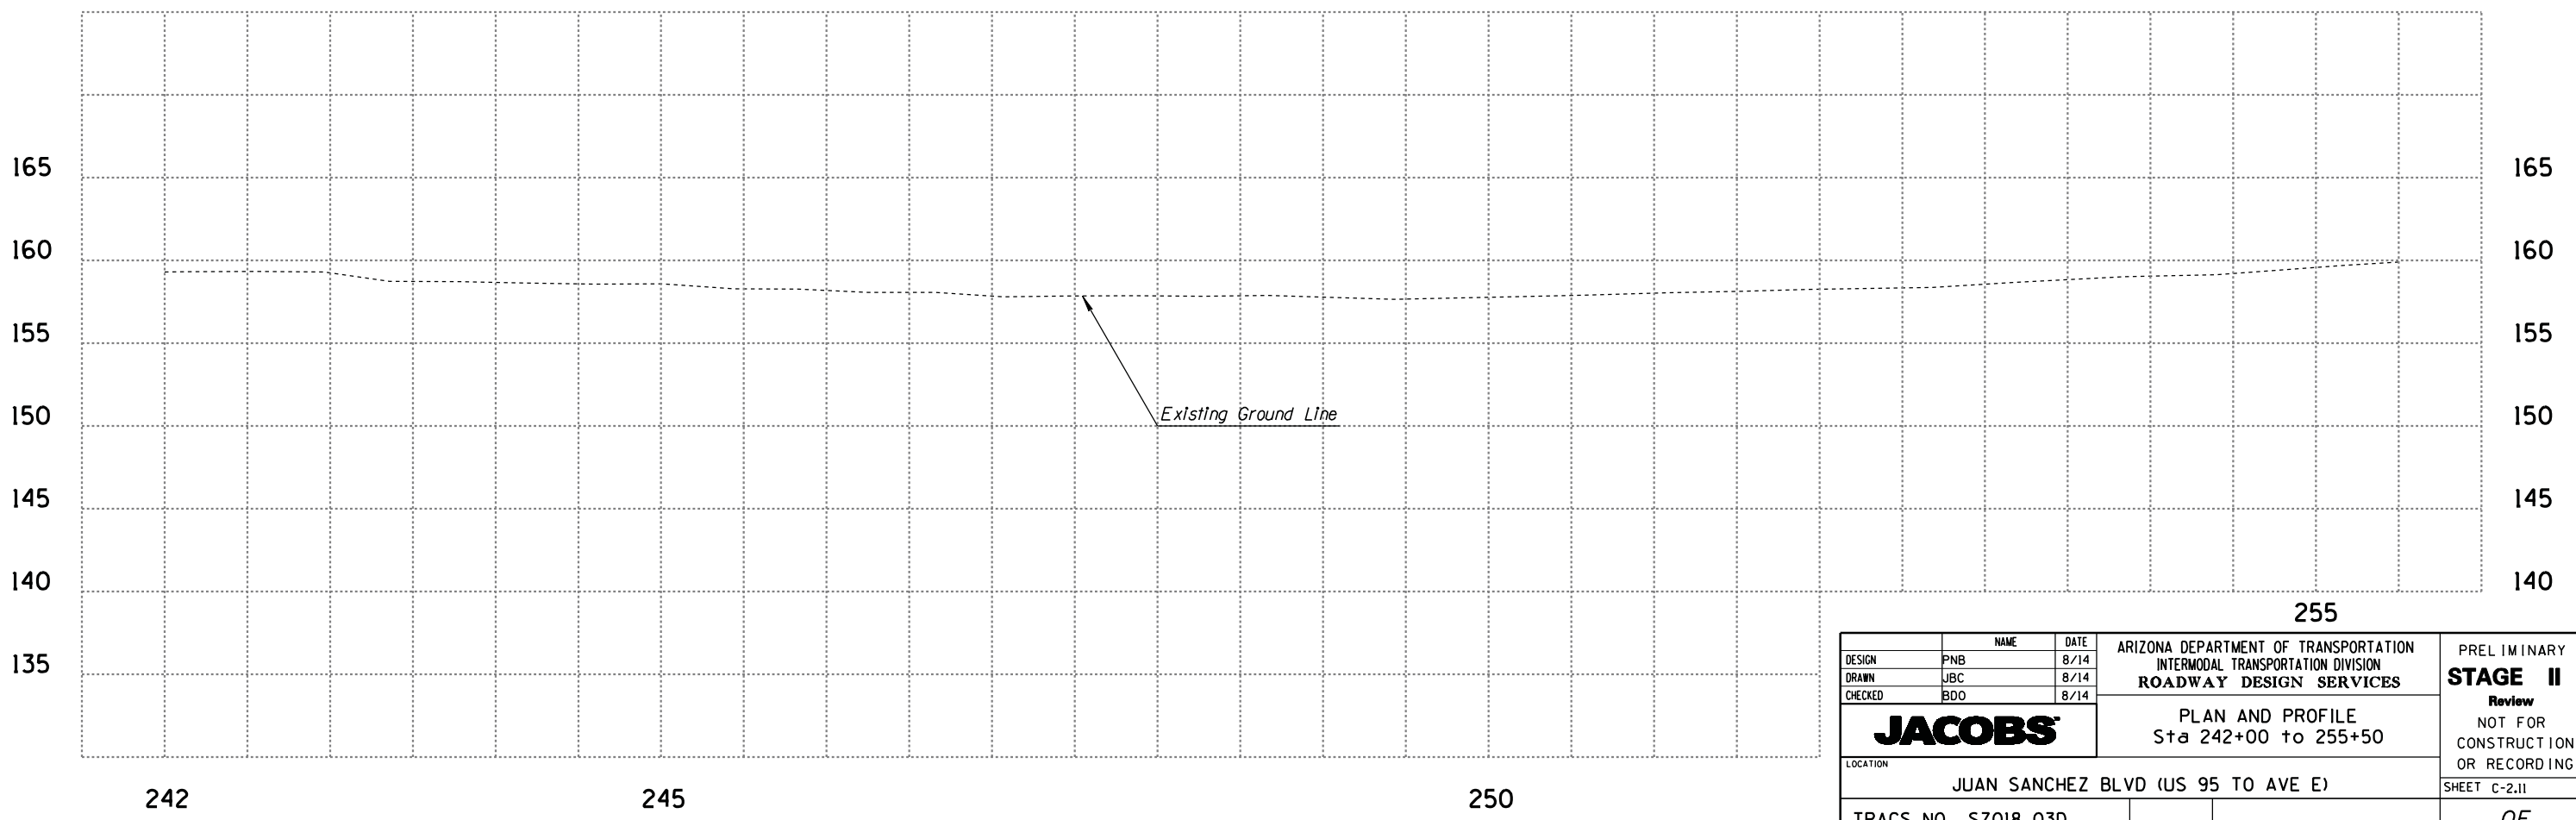


DESIGN	PNB	8/14	ARIZONA DEPARTMENT OF TRANSPORTATION INTERMODAL TRANSPORTATION DIVISION ROADWAY DESIGN SERVICES	PRELIMINARY STAGE II Review NOT FOR CONSTRUCTION OR RECORDING
DRAWN	JBC	8/14		
CHECKED	BDO	8/14		
JACOBS			PLAN AND PROFILE Sta 242+00 to 255+50	
LOCATION JUAN SANCHEZ BLVD (US 95 TO AVE E)				SHEET C-2.11
TRACS NO. SZ018 03D				OF


SURVEY NO. FINISHED PLANS REVISIONS DATE LOCATION DATE 

F.H.W.A. REGION	STATE	PROJECT NO.	SHEET NO.	TOTAL SHEETS	AS BUILT
9	ARIZ.	SLS-0(203)A	69	82	

000 YU

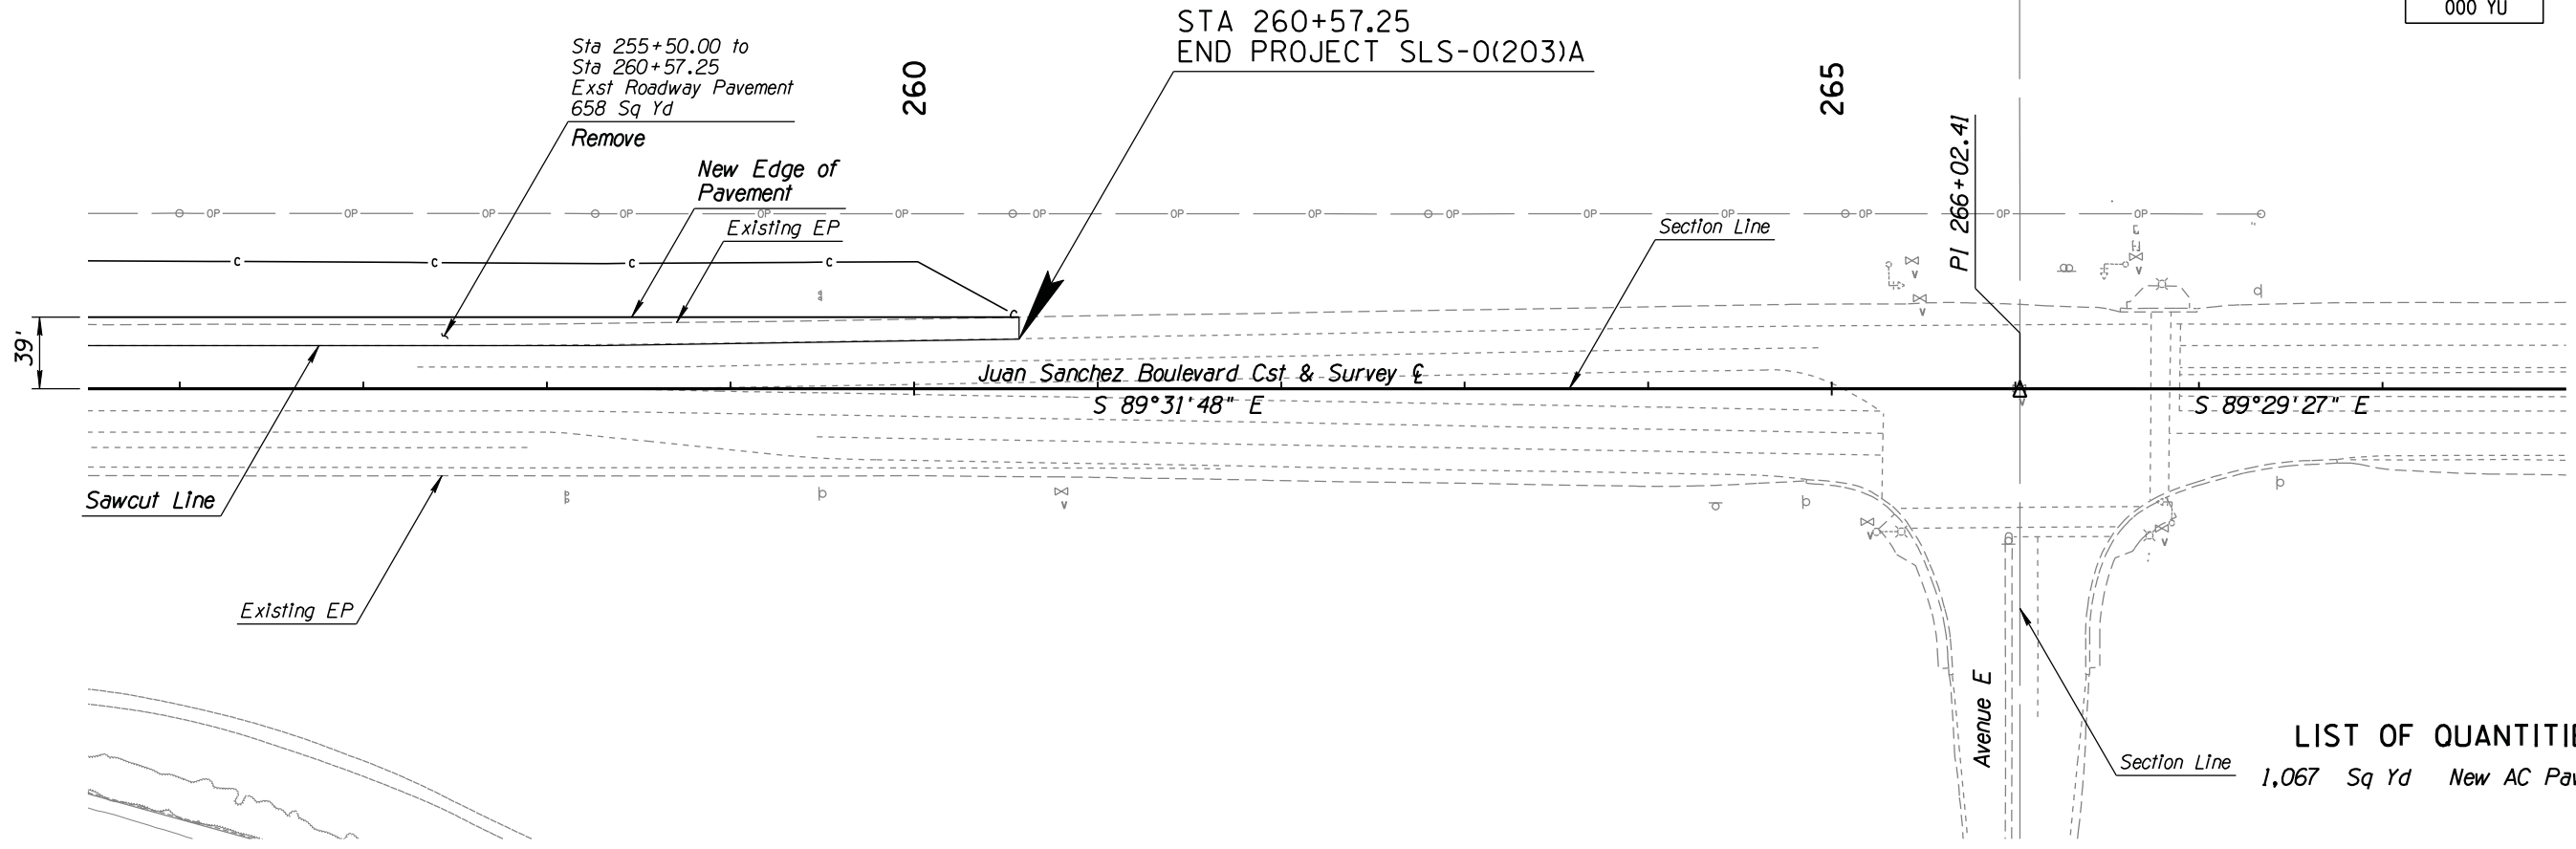

LIST OF QUANTITIES
 1,067 Sq Yd New AC Pavement

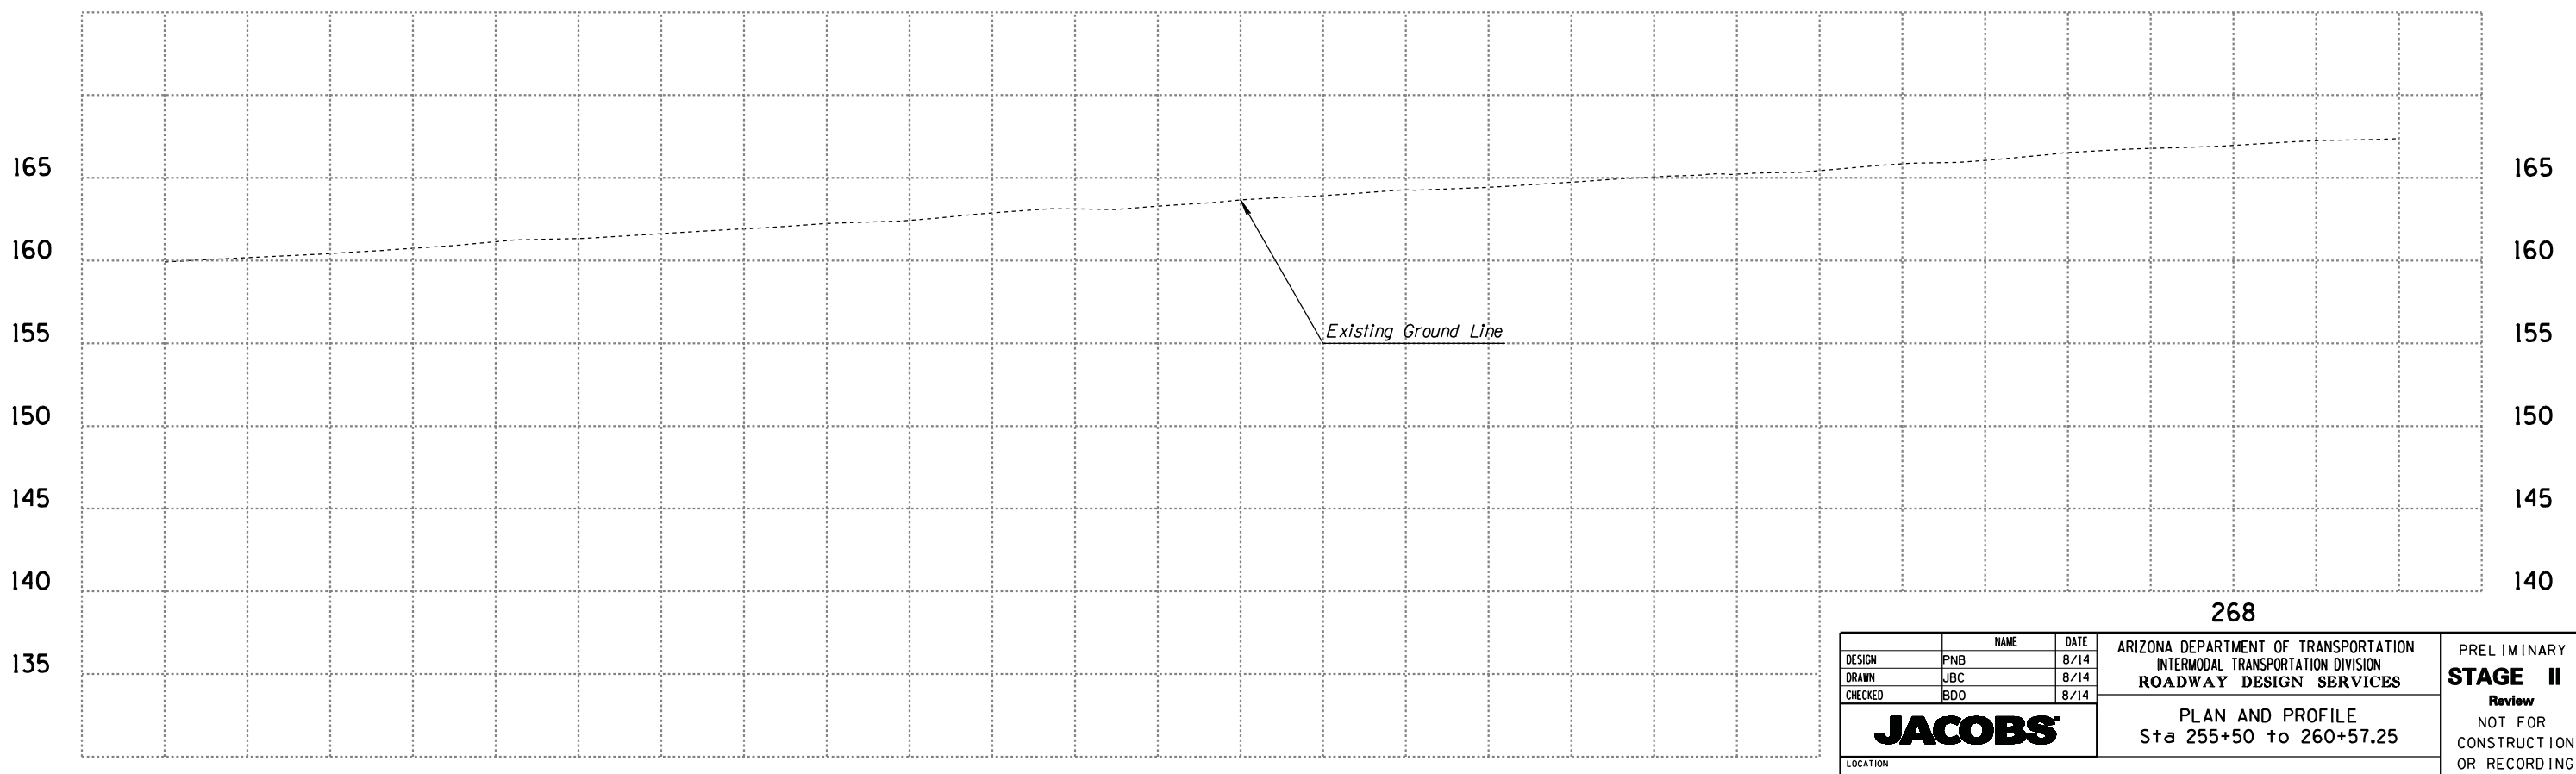


DESIGN	PNB	8/14	ARIZONA DEPARTMENT OF TRANSPORTATION INTERMODAL TRANSPORTATION DIVISION ROADWAY DESIGN SERVICES	PRELIMINARY STAGE II Review NOT FOR CONSTRUCTION OR RECORDING
DRAWN	JBC	8/14		
CHECKED	BDO	8/14		
JACOBS			PLAN AND PROFILE Sta 255+50 to 260+57.25	
LOCATION JUAN SANCHEZ BLVD (US 95 TO AVE E)				SHEET C-2.12
TRACS NO. SZ018 03D				OF

SURVEY NO. FINISHED PLANS REVISIONS LOCATION DATE SURVEY NO. FINISHED PLANS REVISIONS LOCATION DATE SURVEY NO. FINISHED PLANS REVISIONS LOCATION DATE

F.H.W.A. REGION	STATE	PROJECT NO.	SHEET NO.	TOTAL SHEETS	AS BUILT
9	ARIZ.	SLS-01(203)A	70	82	

000 YU

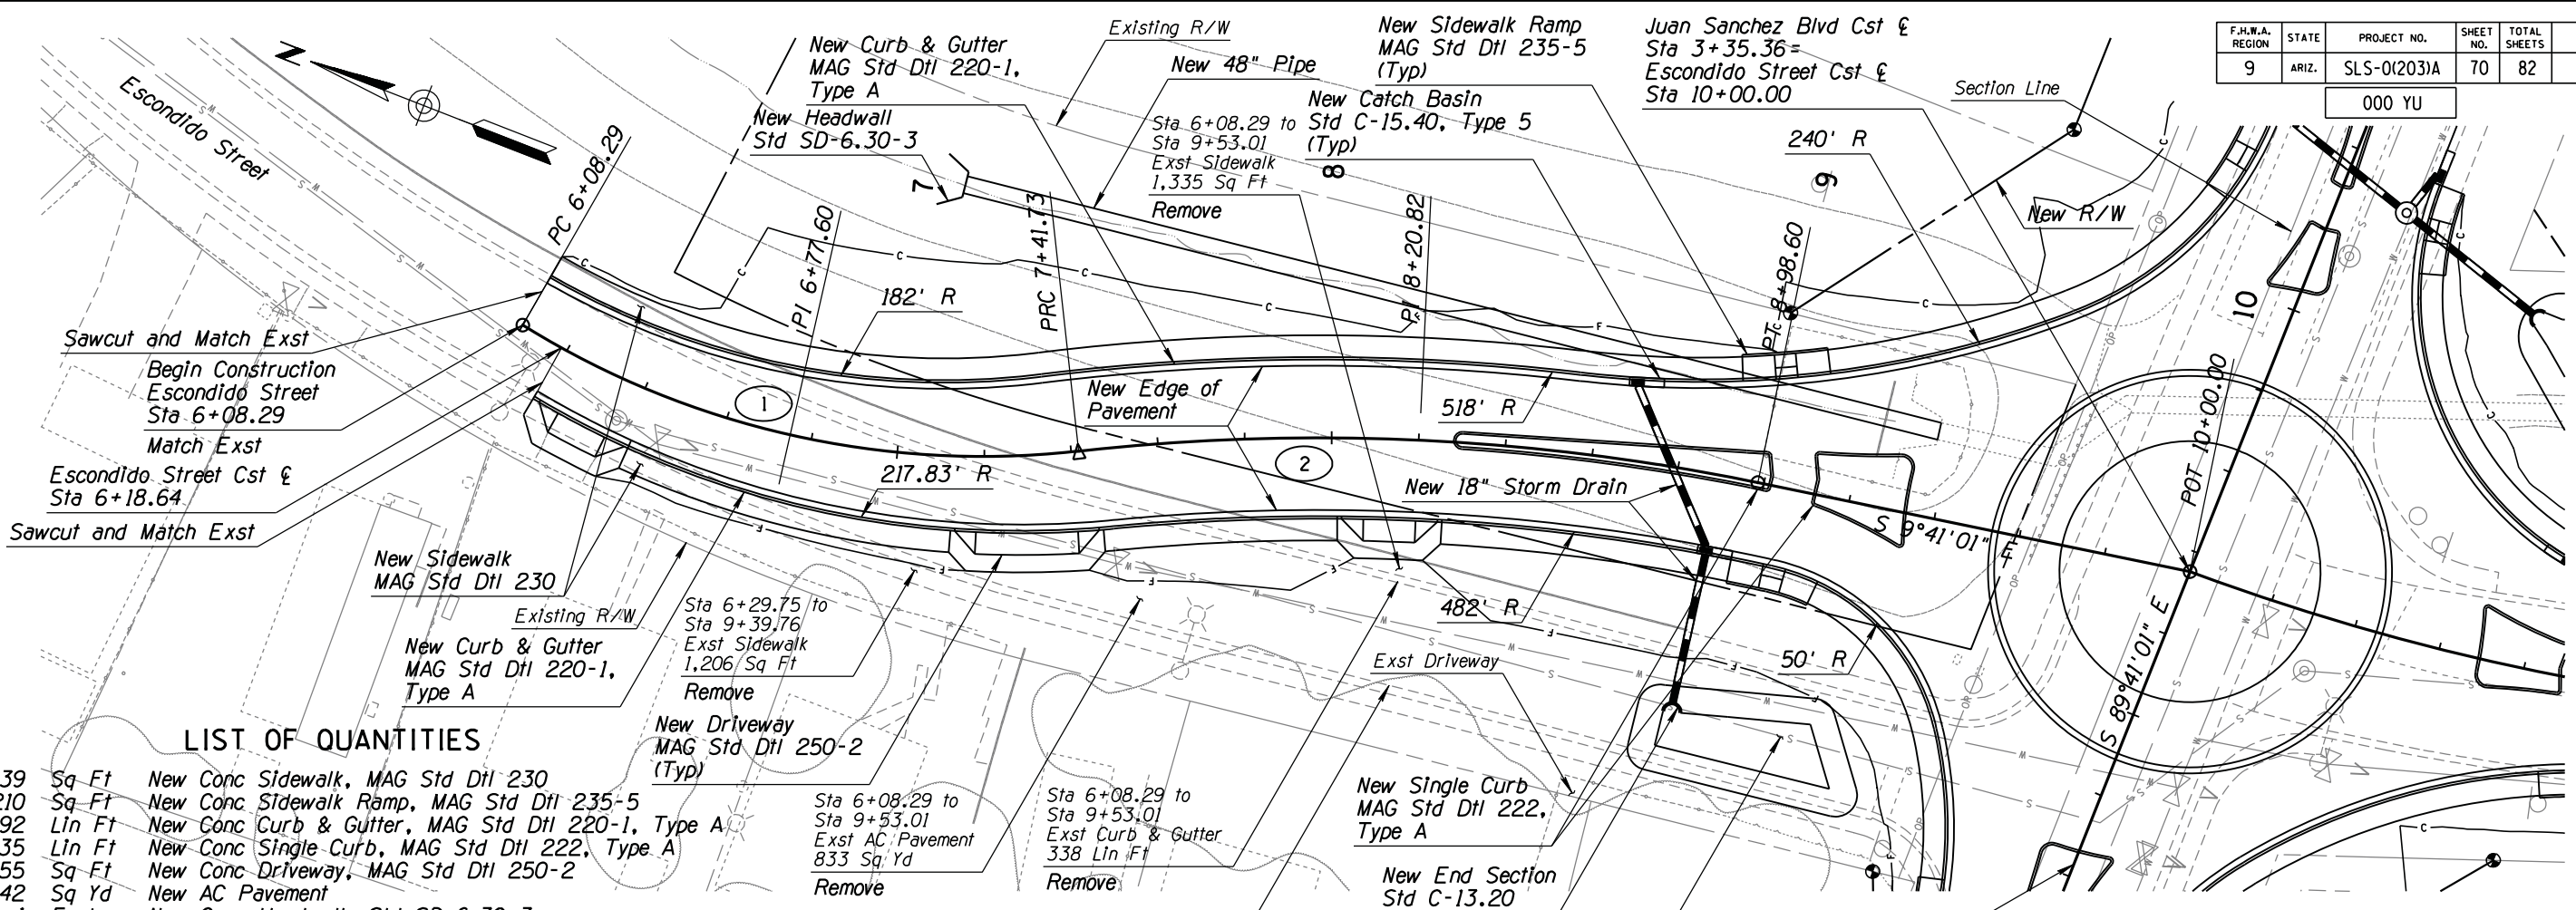


LIST OF QUANTITIES

2,739	Sq Ft	New Conc Sidewalk, MAG Std Dtl 230
210	Sq Ft	New Conc Sidewalk Ramp, MAG Std Dtl 235-5
692	LIn Ft	New Conc Curb & Gutter, MAG Std Dtl 220-1, Type A
235	LIn Ft	New Conc Single Curb, MAG Std Dtl 222, Type A
255	Sq Ft	New Conc Driveway, MAG Std Dtl 250-2
1,042	Sq Yd	New AC Pavement
1	Each	New Conc Headwall, Std SD-6.30-3
2	Each	New Conc Catch Basin, Std C-15.40, Type 5
1	Each	New Conc End Section, Std C-13.20
76	LIn Ft	New 18" Storm Drain
230	LIn Ft	New 48" Pipe

Remove	Sta 6+08.29 to Sta 9+53.01	Exst AC Pavement	833 Sq Yd
Remove	Sta 6+08.29 to Sta 9+53.01	Exst Curb & Gutter	338 LIn Ft
Remove	Sta 6+29.75 to Sta 9+39.76	Exst Curb & Gutter	312 LIn Ft


① CURVE DATA	② CURVE DATA
PI Sta 6+77.60	PI Sta 8+20.82
Main Curve Δ=38°13'36" Lt D=28°38'52" R=200.00' L=133.44' T=69.31' Ext=11.67'	Main Curve Δ=17°58'36" Rt D=11°27'33" R=500.00' L=156.88' T=79.09' Ext=6.22'

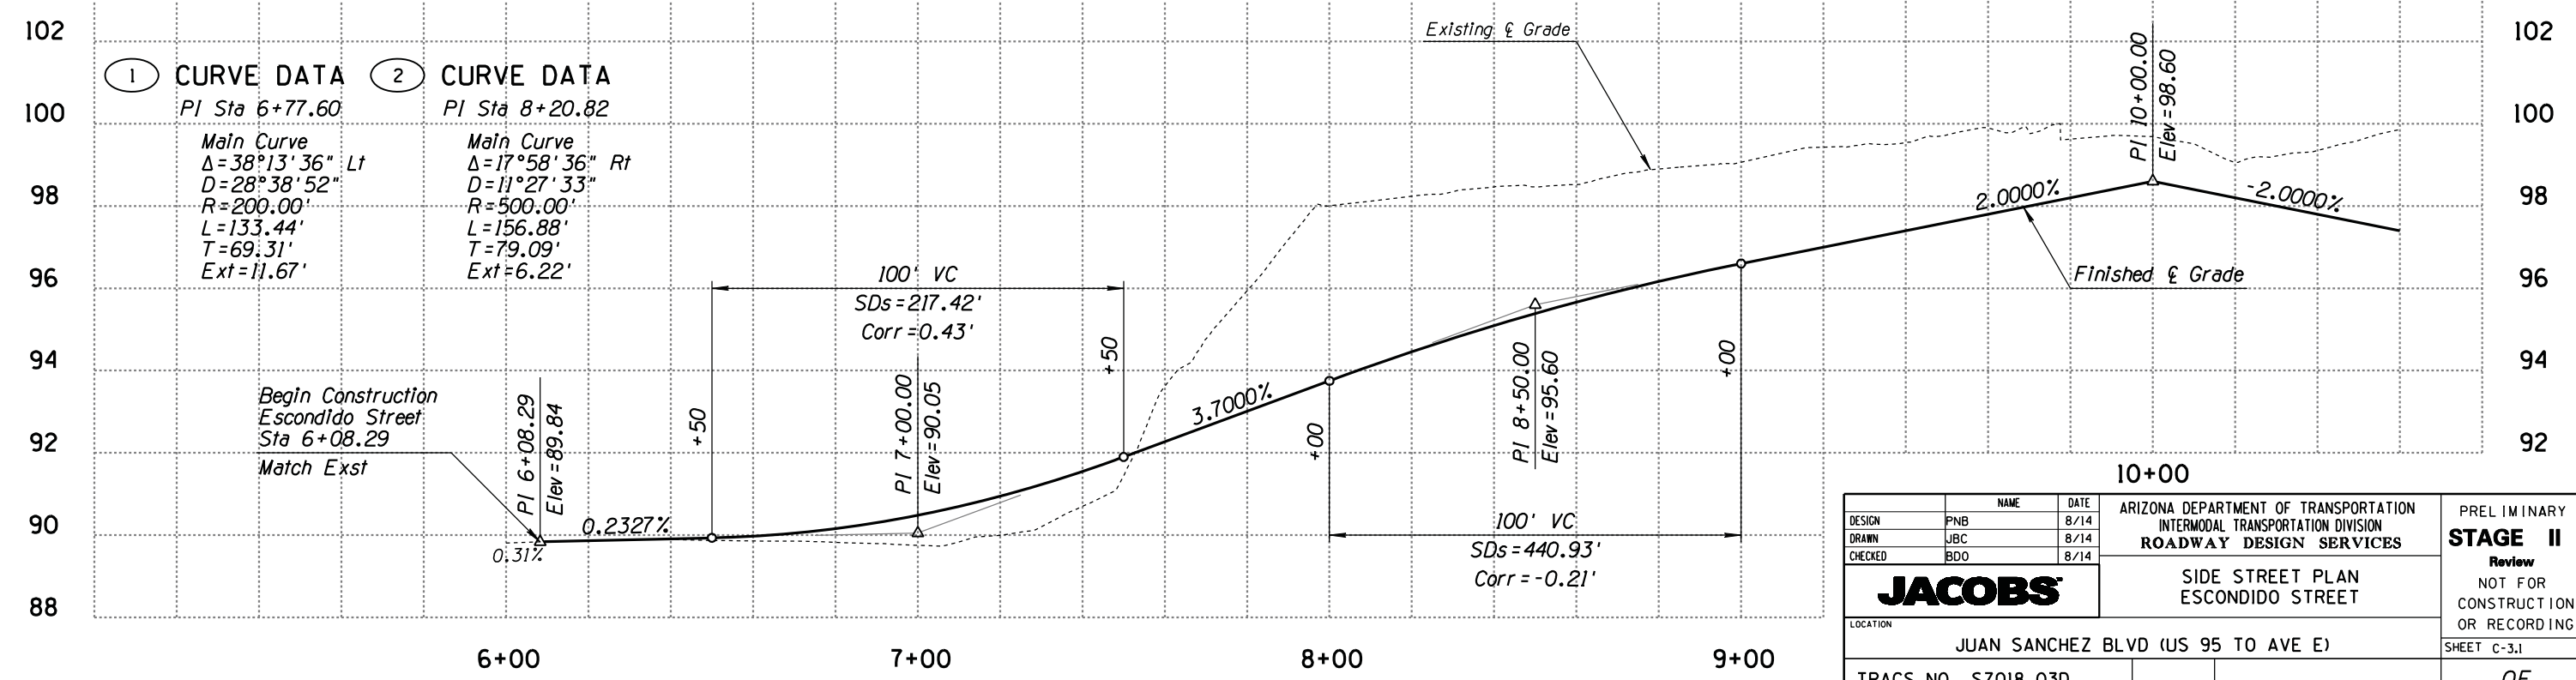

DESIGN	PNB	DATE	8/14	ARIZONA DEPARTMENT OF TRANSPORTATION INTERMODAL TRANSPORTATION DIVISION ROADWAY DESIGN SERVICES	PRELIMINARY STAGE II Review NOT FOR CONSTRUCTION OR RECORDING
DRAWN	JBC	DATE	8/14		
CHECKED	BDO	DATE	8/14		
JACOBS				SIDE STREET PLAN ESCONDIDO STREET	
LOCATION				JUAN SANCHEZ BLVD (US 95 TO AVE E)	
TRACS NO.				SZ018 03D	
				SHEET C-3.1	
				OF	

F.H.W.A. REGION	STATE	PROJECT NO.	SHEET NO.	TOTAL SHEETS	AS BUILT
9	ARIZ.	SLS-01(203)A	71	82	

000 YU

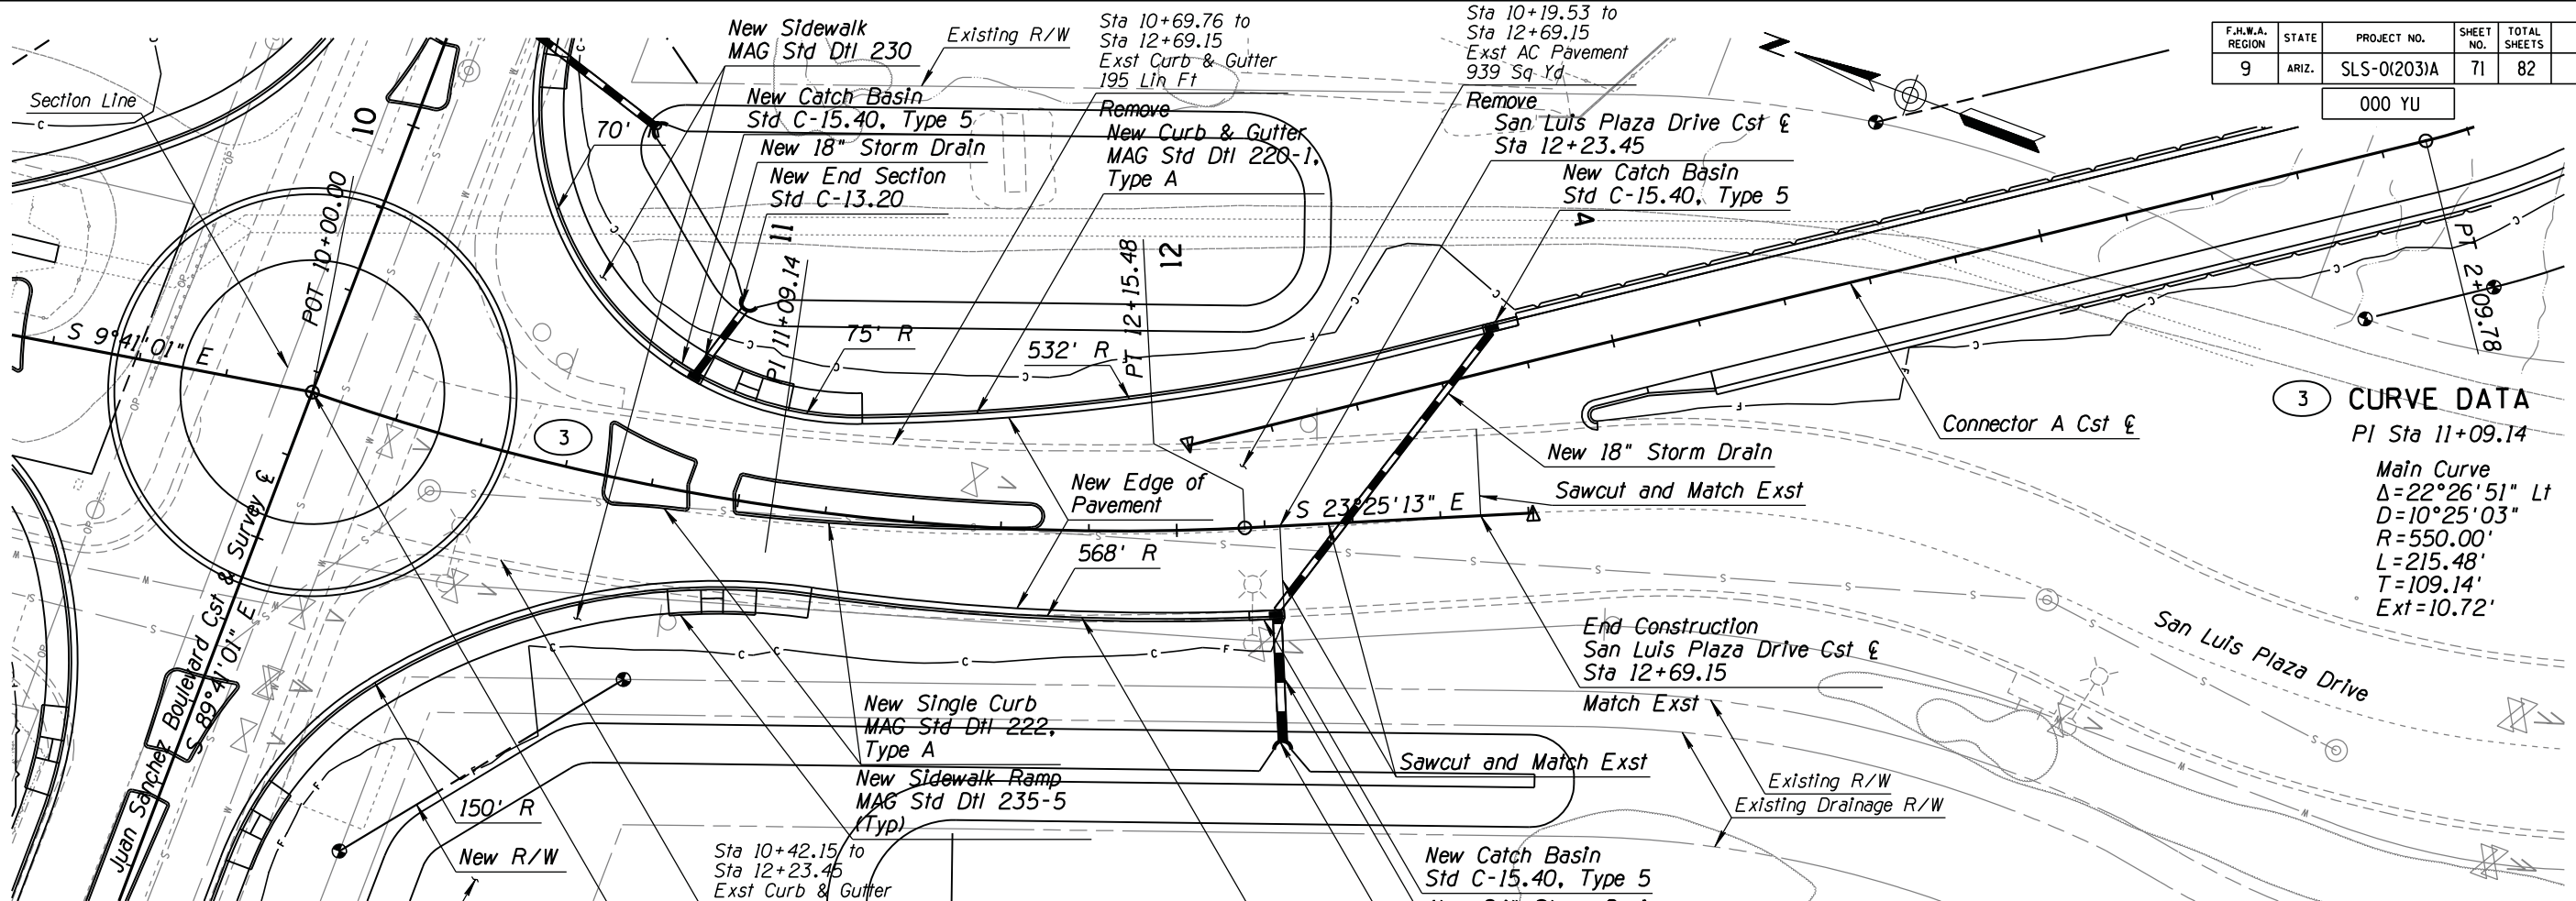


3 CURVE DATA
 PI Sta 11+09.14

Main Curve
 $\Delta = 22^\circ 26' 51''$ Lt
 $D = 10^\circ 25' 03''$
 $R = 550.00'$
 $L = 215.48'$
 $T = 109.14'$
 $Ext = 10.72'$

LIST OF QUANTITIES


230	Lin Ft	New Conc Curb & Gutter, MAG Std Dtl 220-1, Type A
118	Sq Ft	New Conc Sidewalk Ramp, MAG Std Dtl 235-5
223	Lin Ft	New Conc Single Curb, MAG Std Dtl 222, Type A
807	Sq Yd	New AC Pavement
3	Each	New Conc Catch Basin, Std C-15.40, Type 5
2	Each	New Conc End Section, Std C-13.20
98	Lin Ft	New 18" Storm Drain
28	Lin Ft	New 24" Storm Drain

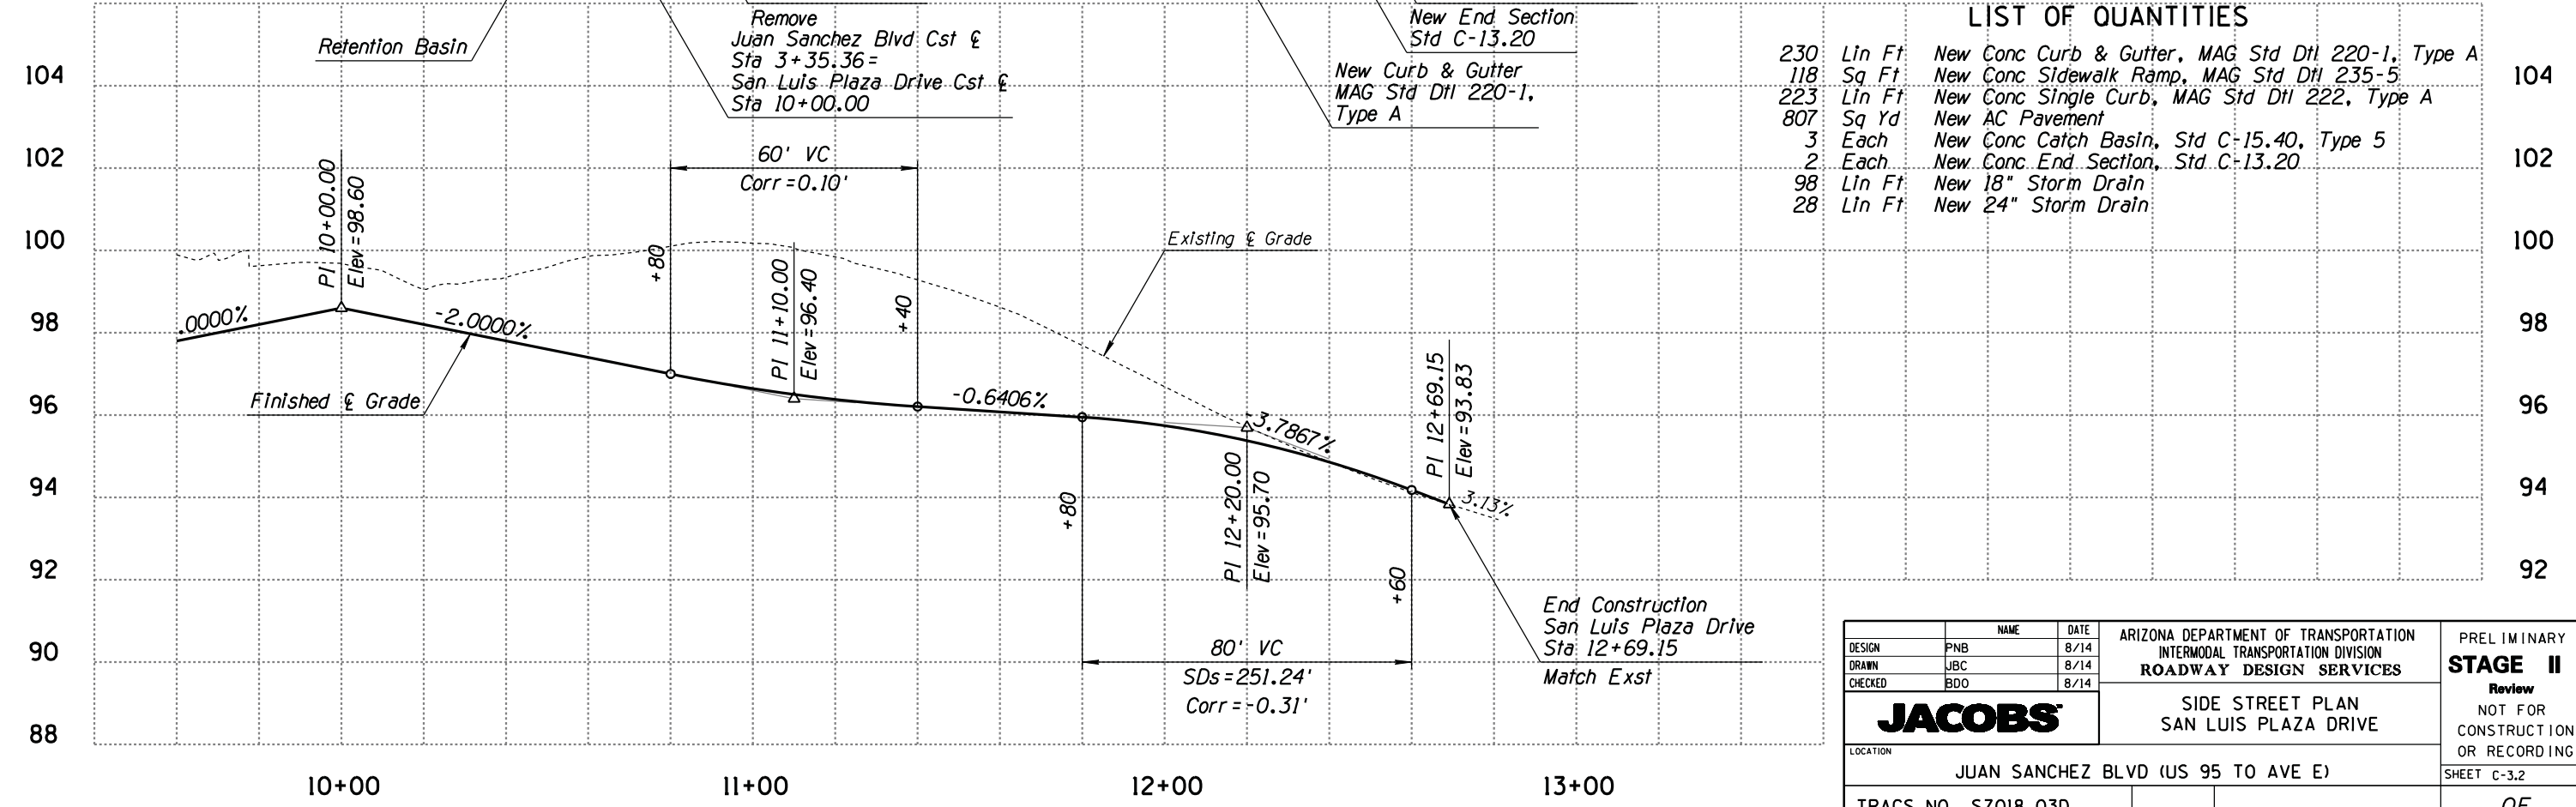

DESIGN	PNB	DATE	8/14	ARIZONA DEPARTMENT OF TRANSPORTATION INTERMODAL TRANSPORTATION DIVISION ROADWAY DESIGN SERVICES	PRELIMINARY STAGE II Review NOT FOR CONSTRUCTION OR RECORDING
DRAWN	JBC	DATE	8/14		
CHECKED	BDO	DATE	8/14		
JACOBS				SIDE STREET PLAN SAN LUIS PLAZA DRIVE	
LOCATION				JUAN SANCHEZ BLVD (US 95 TO AVE E)	
TRACS NO. SZ018 03D				SHEET C-3.2	
				OF	

F.H.W.A. REGION	STATE	PROJECT NO.	SHEET NO.	TOTAL SHEETS	AS BUILT
9	ARIZ.	SLS-0(203)A	72	82	


000 YU

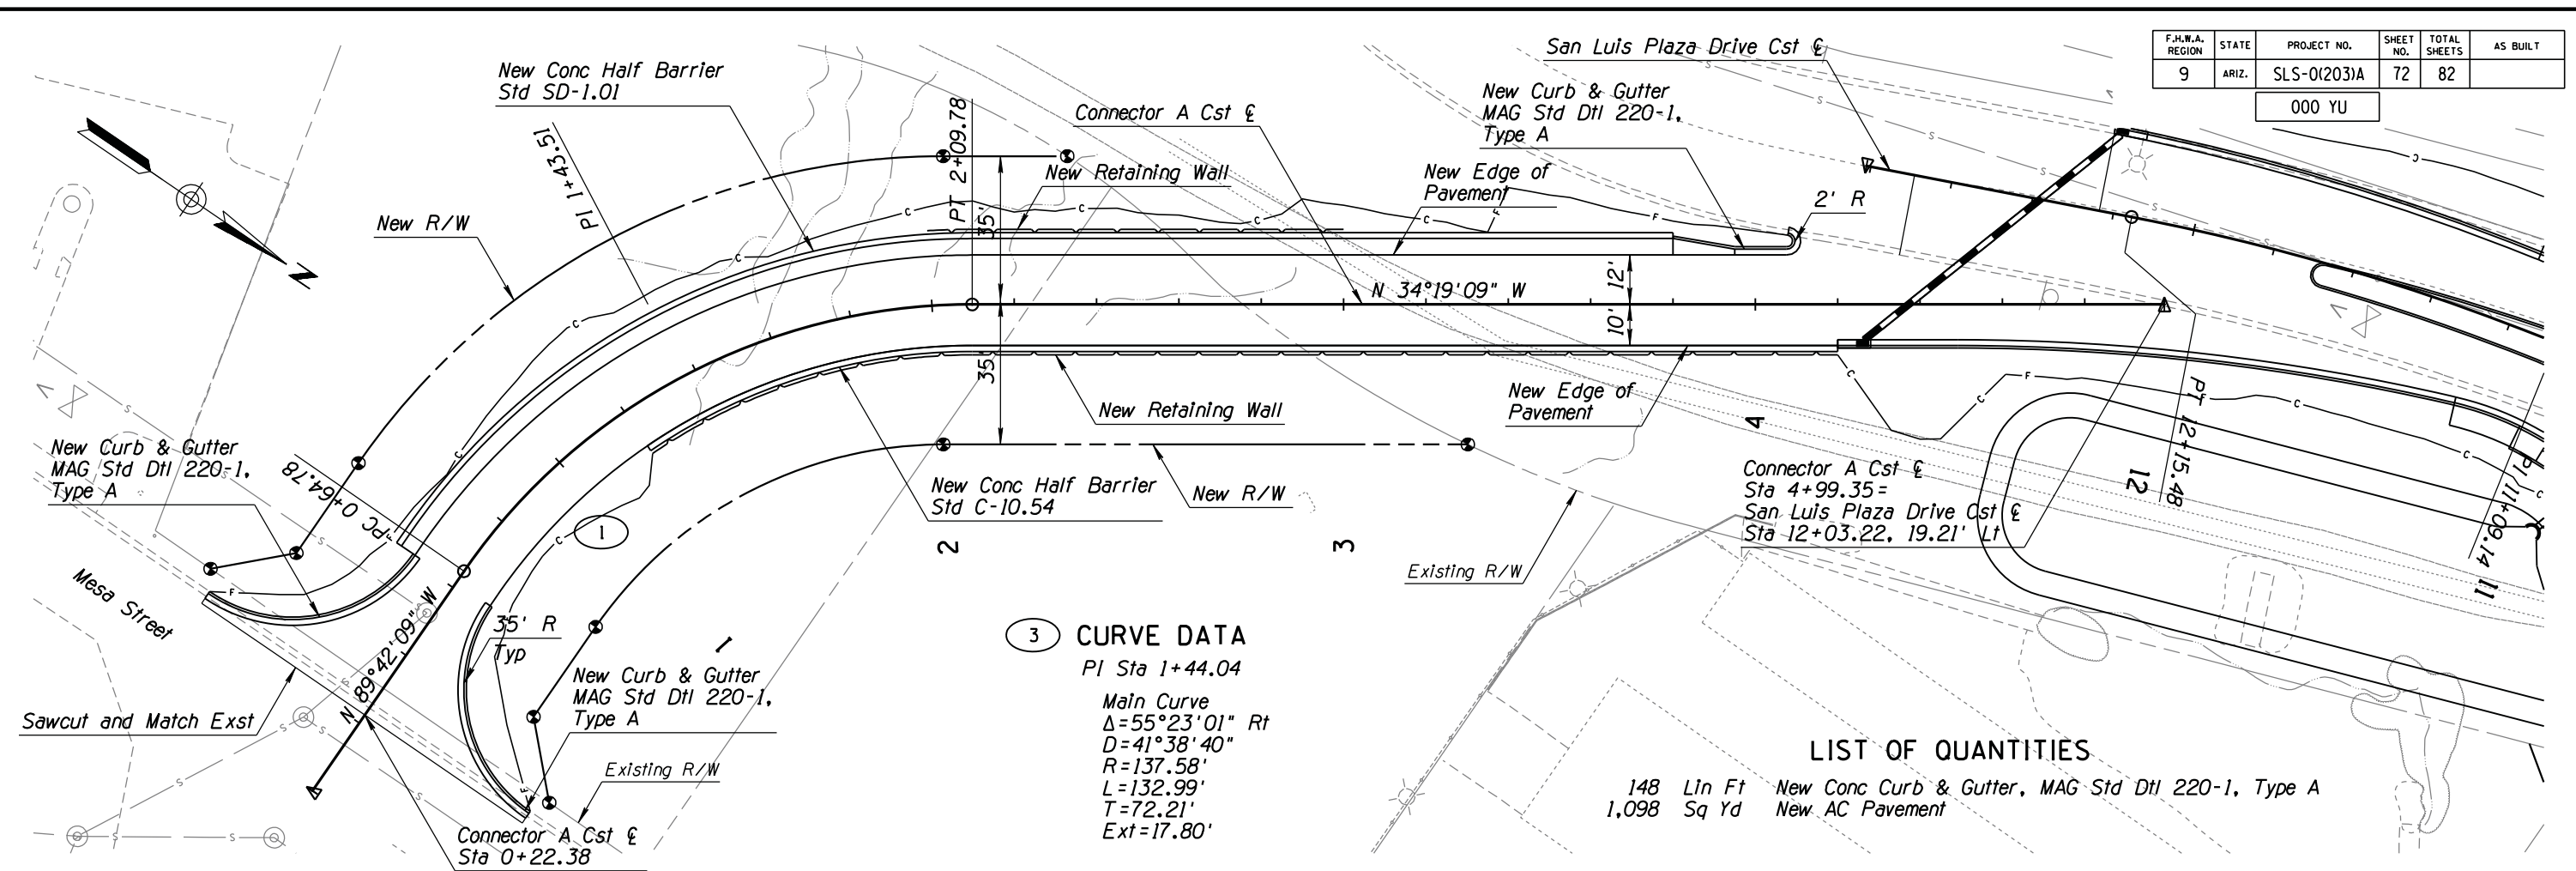

3 CURVE DATA
 PI Sta 1+44.04
 Main Curve
 $\Delta = 55^\circ 23' 01''$ Rt
 $D = 41^\circ 38' 40''$
 $R = 137.58'$
 $L = 132.99'$
 $T = 72.21'$
 $Ext = 17.80'$

LIST OF QUANTITIES

148 Lin Ft New Conc Curb & Gutter, MAG Std Dtl 220-1, Type A
 1,098 Sq Yd New AC Pavement

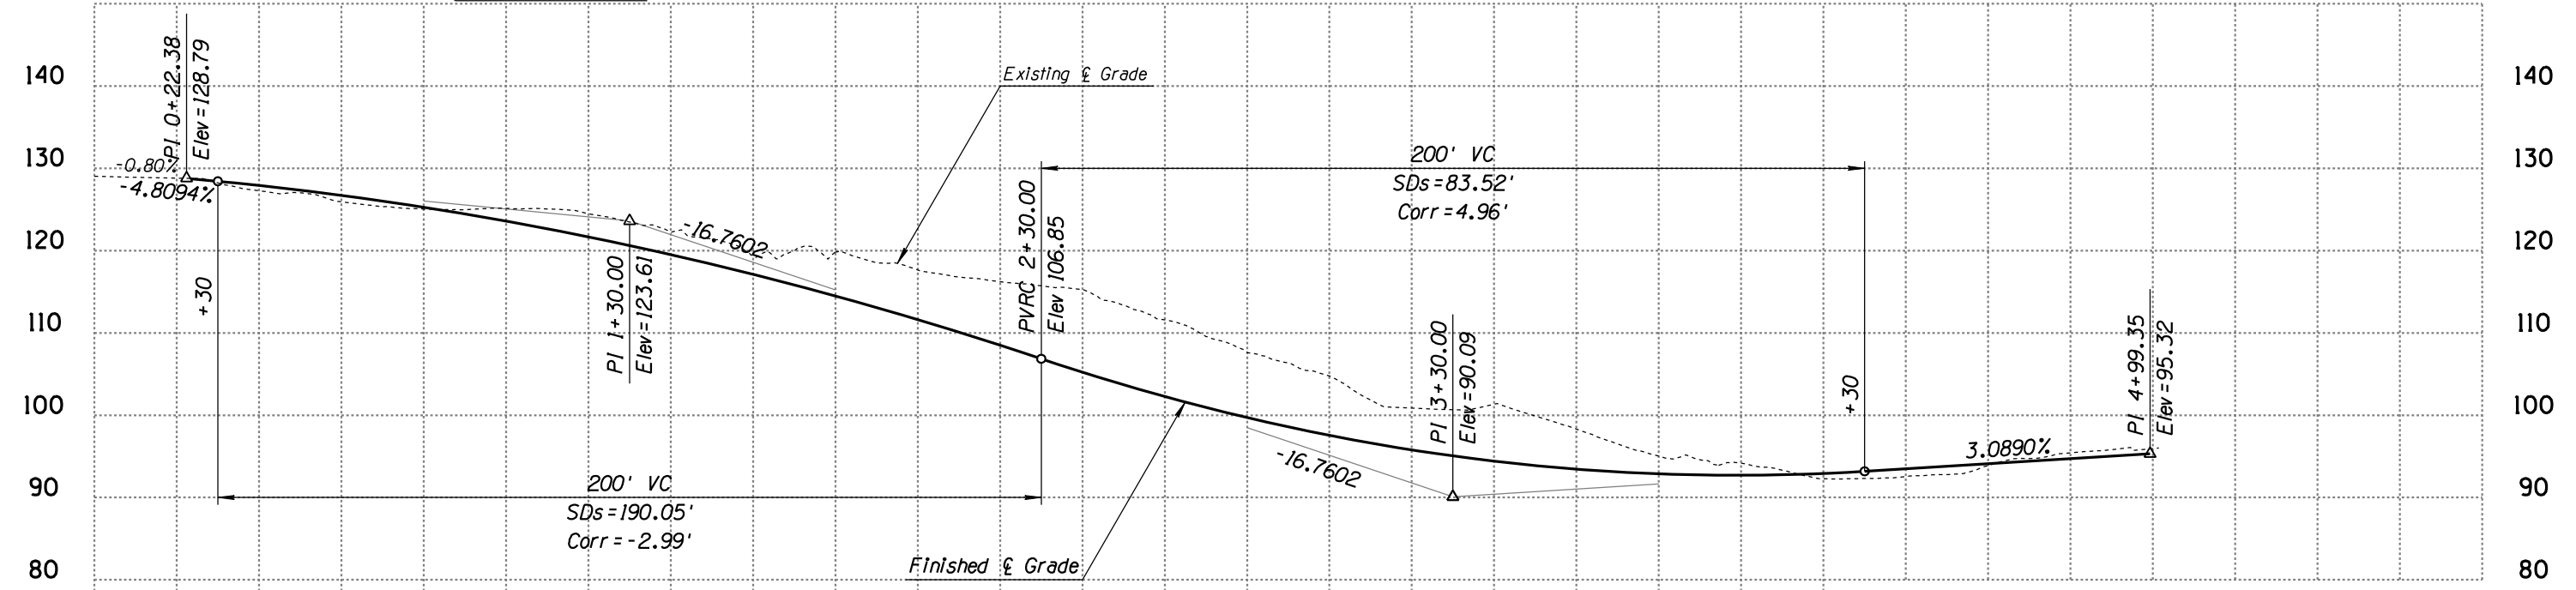

DESIGN	NAME	DATE	ARIZONA DEPARTMENT OF TRANSPORTATION INTERMODAL TRANSPORTATION DIVISION ROADWAY DESIGN SERVICES	PRELIMINARY STAGE II Review NOT FOR CONSTRUCTION OR RECORDING
DRAWN	JBC	8/14		
CHECKED	BDO	8/14		

JACOBS


SIDE STREET PLAN
CONNECTOR A

LOCATION	JUAN SANCHEZ BLVD (US 95 TO AVE E)	SHEET C-3.3
TRACS NO.	SZ018 03D	OF

SURVEY NO. FINISHED PLANS REVISIONS DATE LOCATION DATE FINISHED PLANS SURVEY NO. REVISIONS DATE LOCATION DATE


F.H.W.A. REGION	STATE	PROJECT NO.	SHEET NO.	TOTAL SHEETS	AS BUILT
9	ARIZ.	SLS-0(203)A	73	82	

000 YU

 


1 CURVE DATA
 PI Sta 10+80.00
 Main Curve
 $\Delta = 21^\circ 20' 46''$ Rt
 $D = 28^\circ 38' 52''$
 $R = 200.00'$
 $L = 74.51'$
 $T = 37.69'$
 $Ext = 3.52'$

Parcel No. 775-29-049
 Right-of-Way Take = 18,075 SF

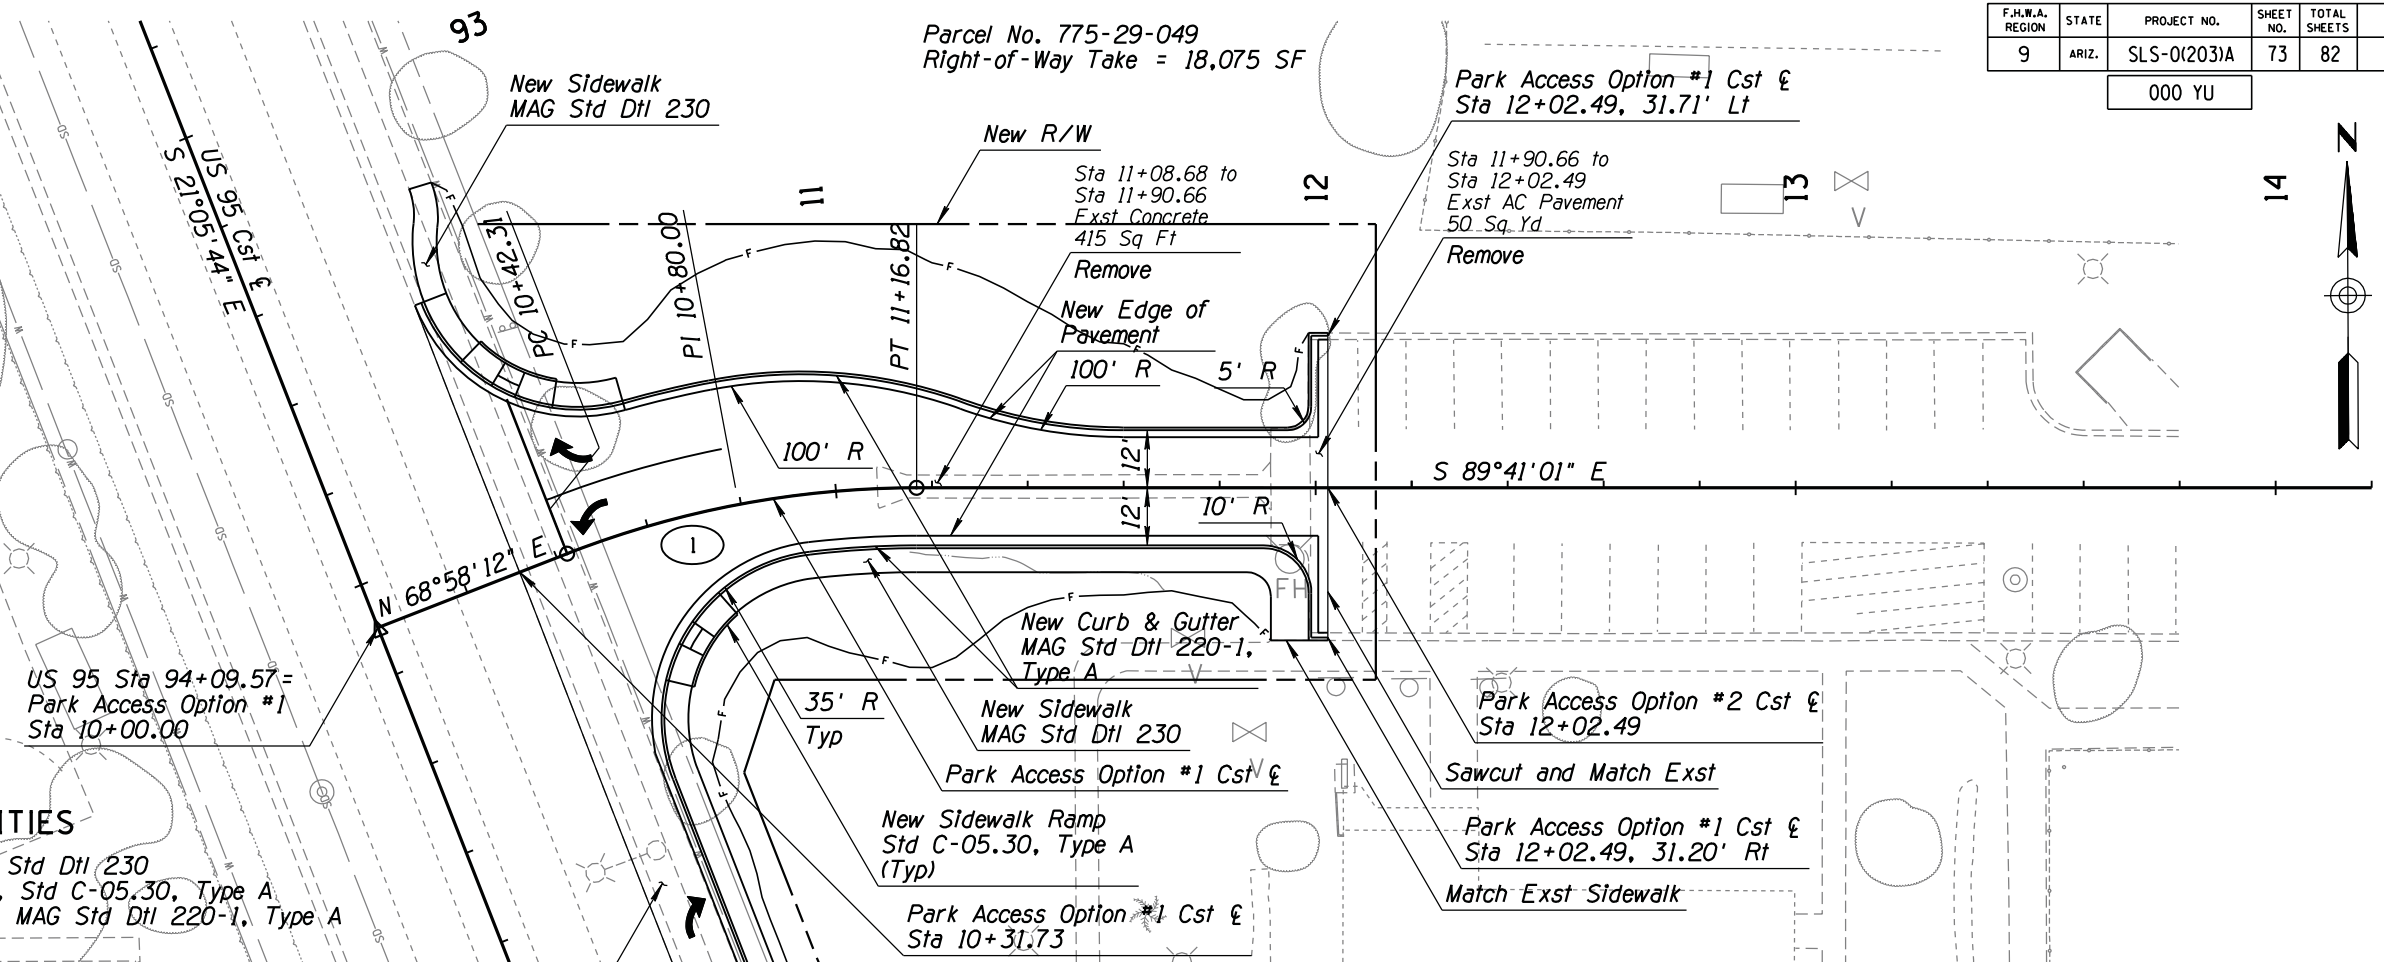

LIST OF QUANTITIES

1,922	Sq Ft	New Conc Sidewalk, MAG Std Dtl 230
198	Sq Ft	New Conc Sidewalk Ramp, Std C-05.30, Type A
662	Lin Ft	New Conc Curb & Gutter, MAG Std Dtl 220-1, Type A
908	Sq Yd	New AC Pavement

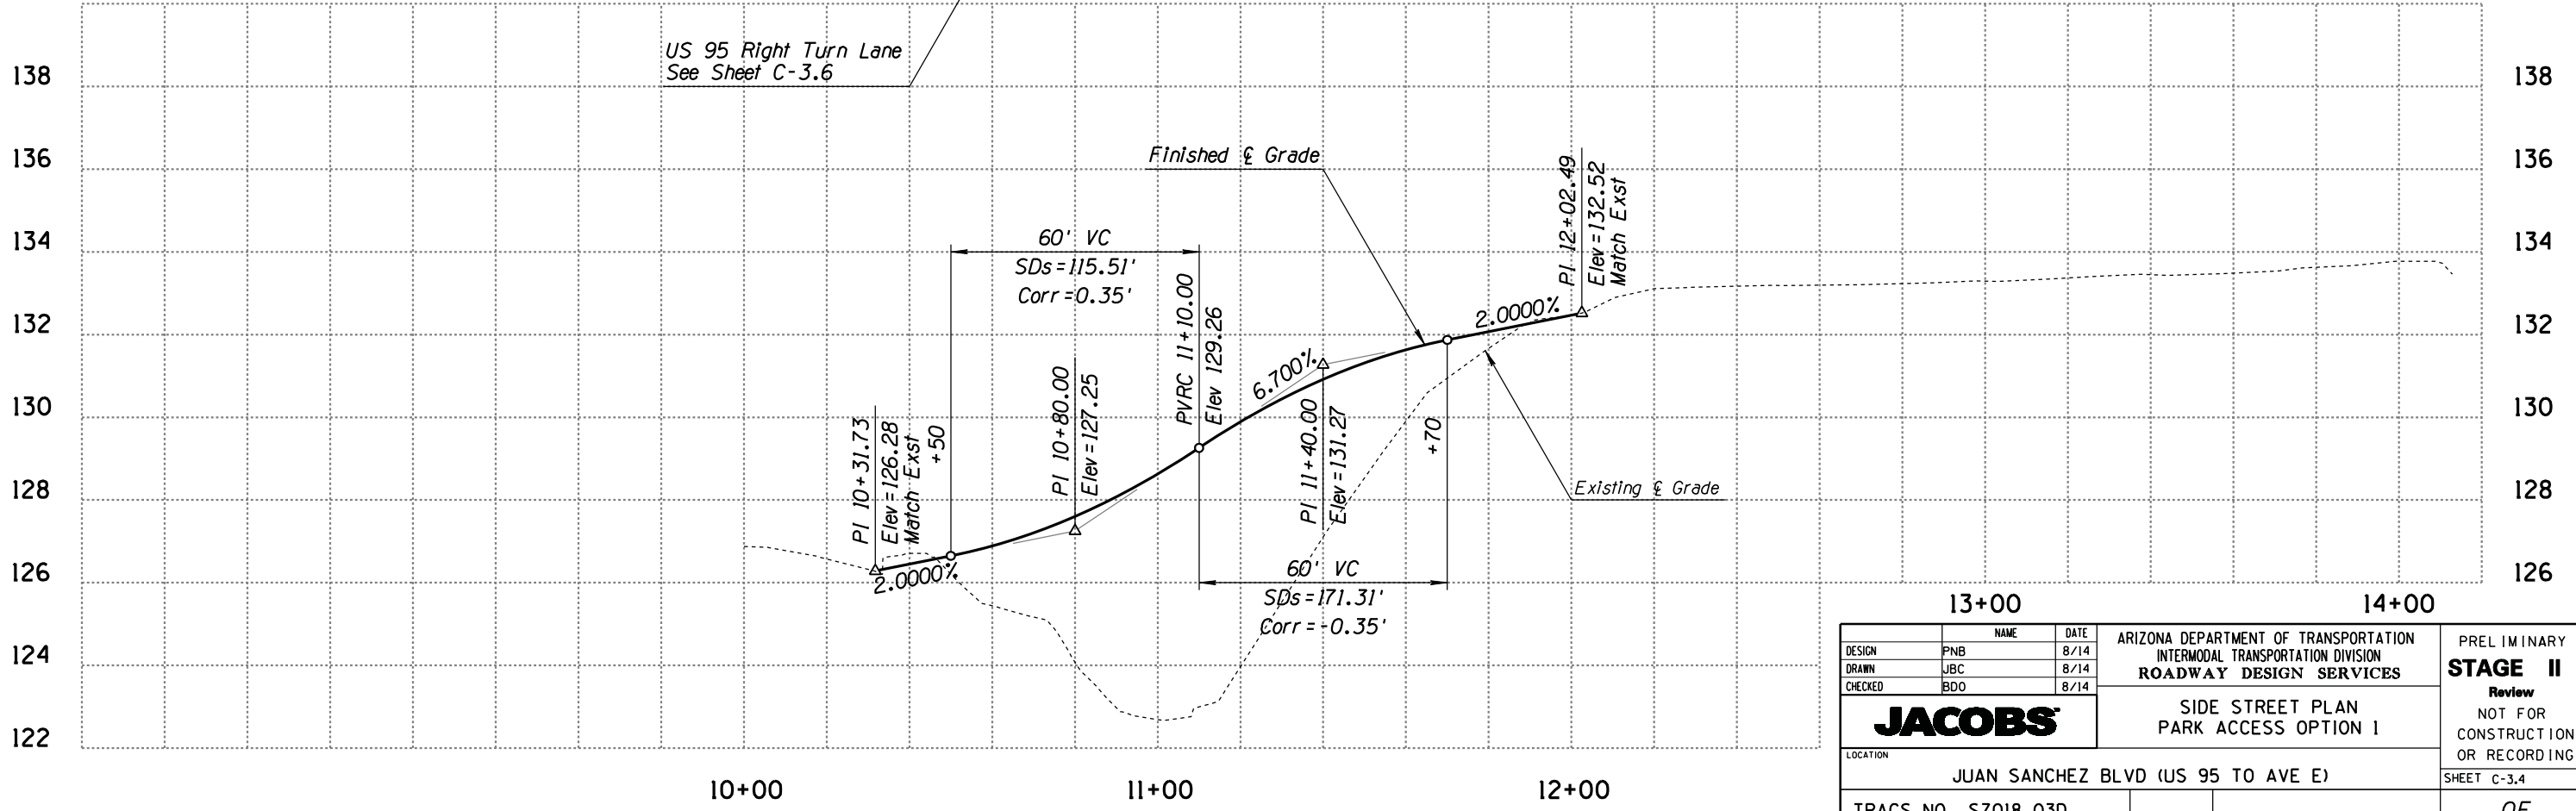


DESIGN	NAME	DATE	ARIZONA DEPARTMENT OF TRANSPORTATION INTERMODAL TRANSPORTATION DIVISION ROADWAY DESIGN SERVICES	PRELIMINARY STAGE II Review NOT FOR CONSTRUCTION OR RECORDING
DRAWN	JBC	8/14		
CHECKED	BDO	8/14		
JACOBS			SIDE STREET PLAN PARK ACCESS OPTION 1	
LOCATION			JUAN SANCHEZ BLVD (US 95 TO AVE E)	
TRACS NO. SZ018 03D			SHEET C-3.4	

SURVEY NO. FINISHED PLANS REVISIONS LOCATION DATE


F.H.W.A. REGION	STATE	PROJECT NO.	SHEET NO.	TOTAL SHEETS	AS BUILT
9	ARIZ.	SLS-0(203)A	74	82	

000 YU

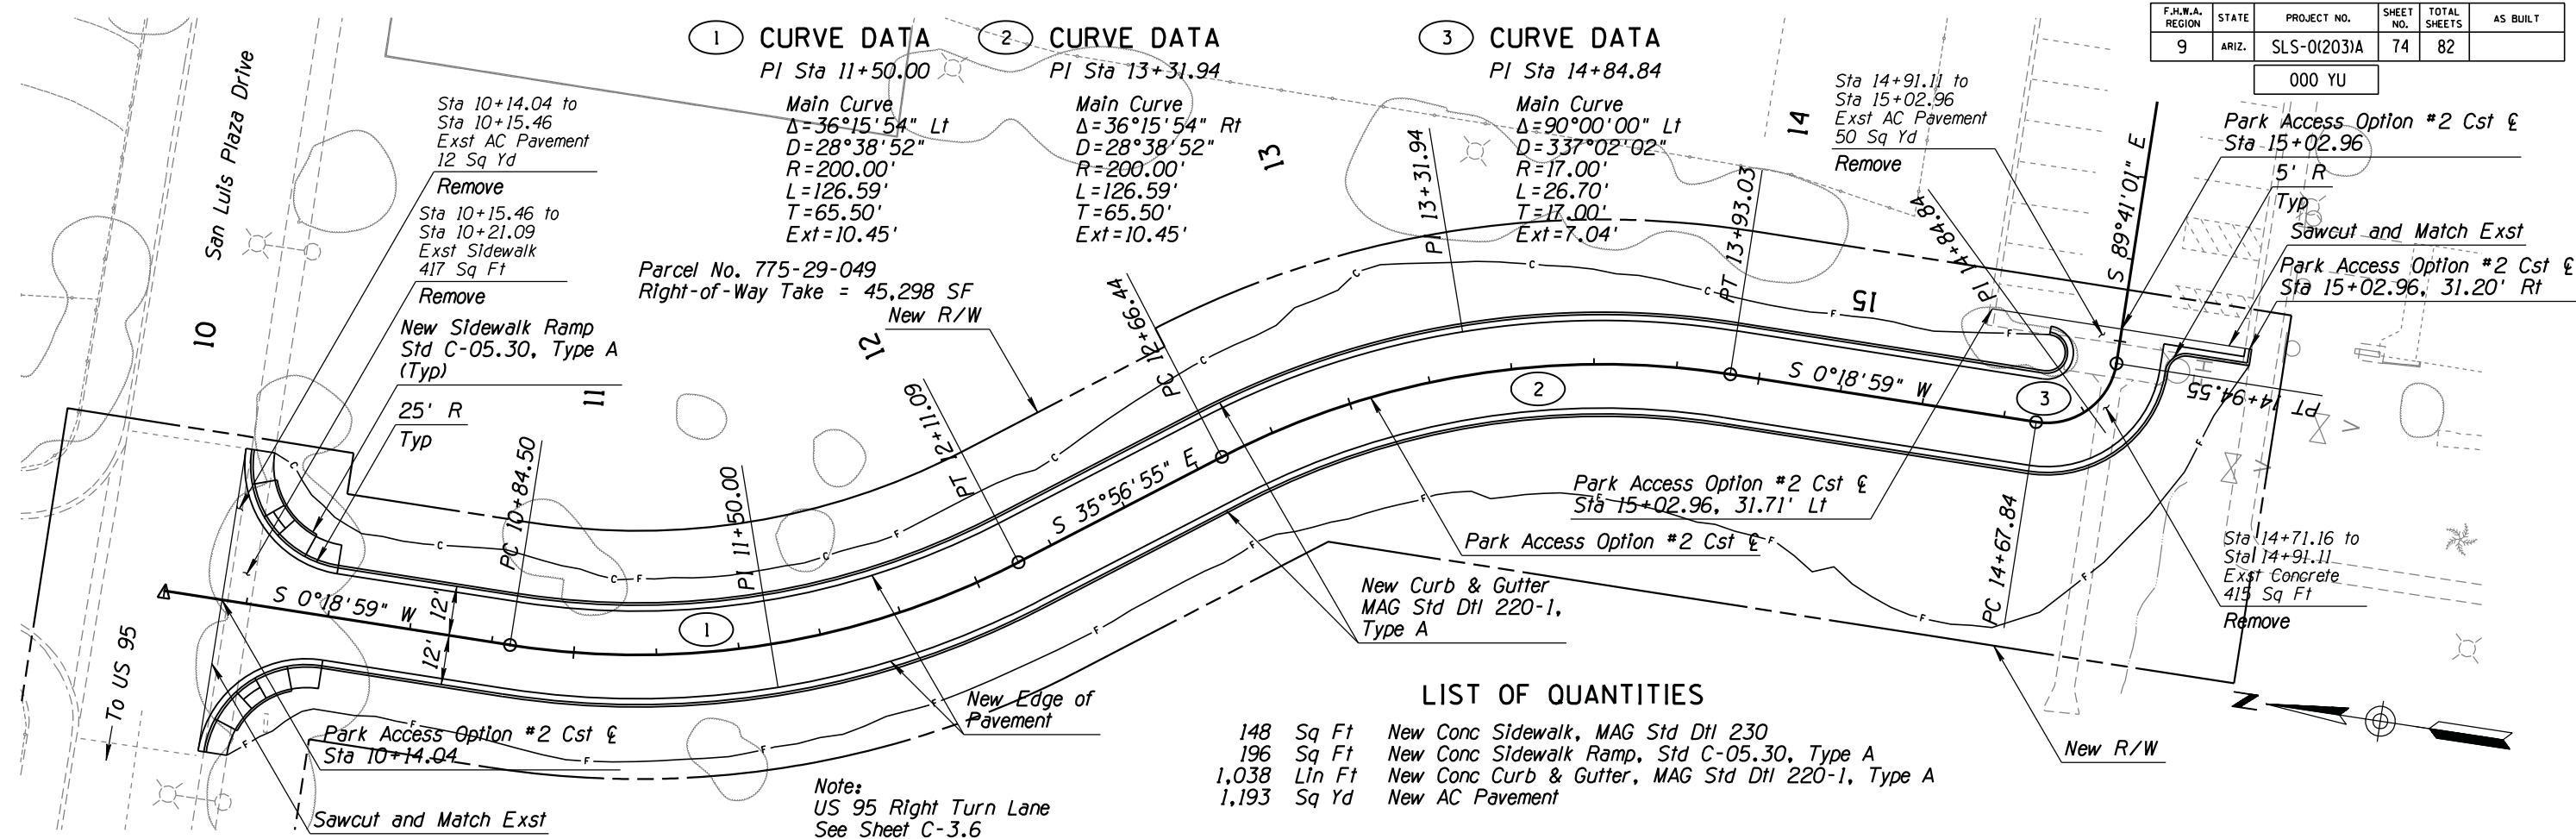

LIST OF QUANTITIES

148	Sq Ft	New Conc Sidewalk, MAG Std Dtl 230
196	Sq Ft	New Conc Sidewalk Ramp, Std C-05.30, Type A
1,038	LIn Ft	New Conc Curb & Gutter, MAG Std Dtl 220-1, Type A
1,193	Sq Yd	New AC Pavement

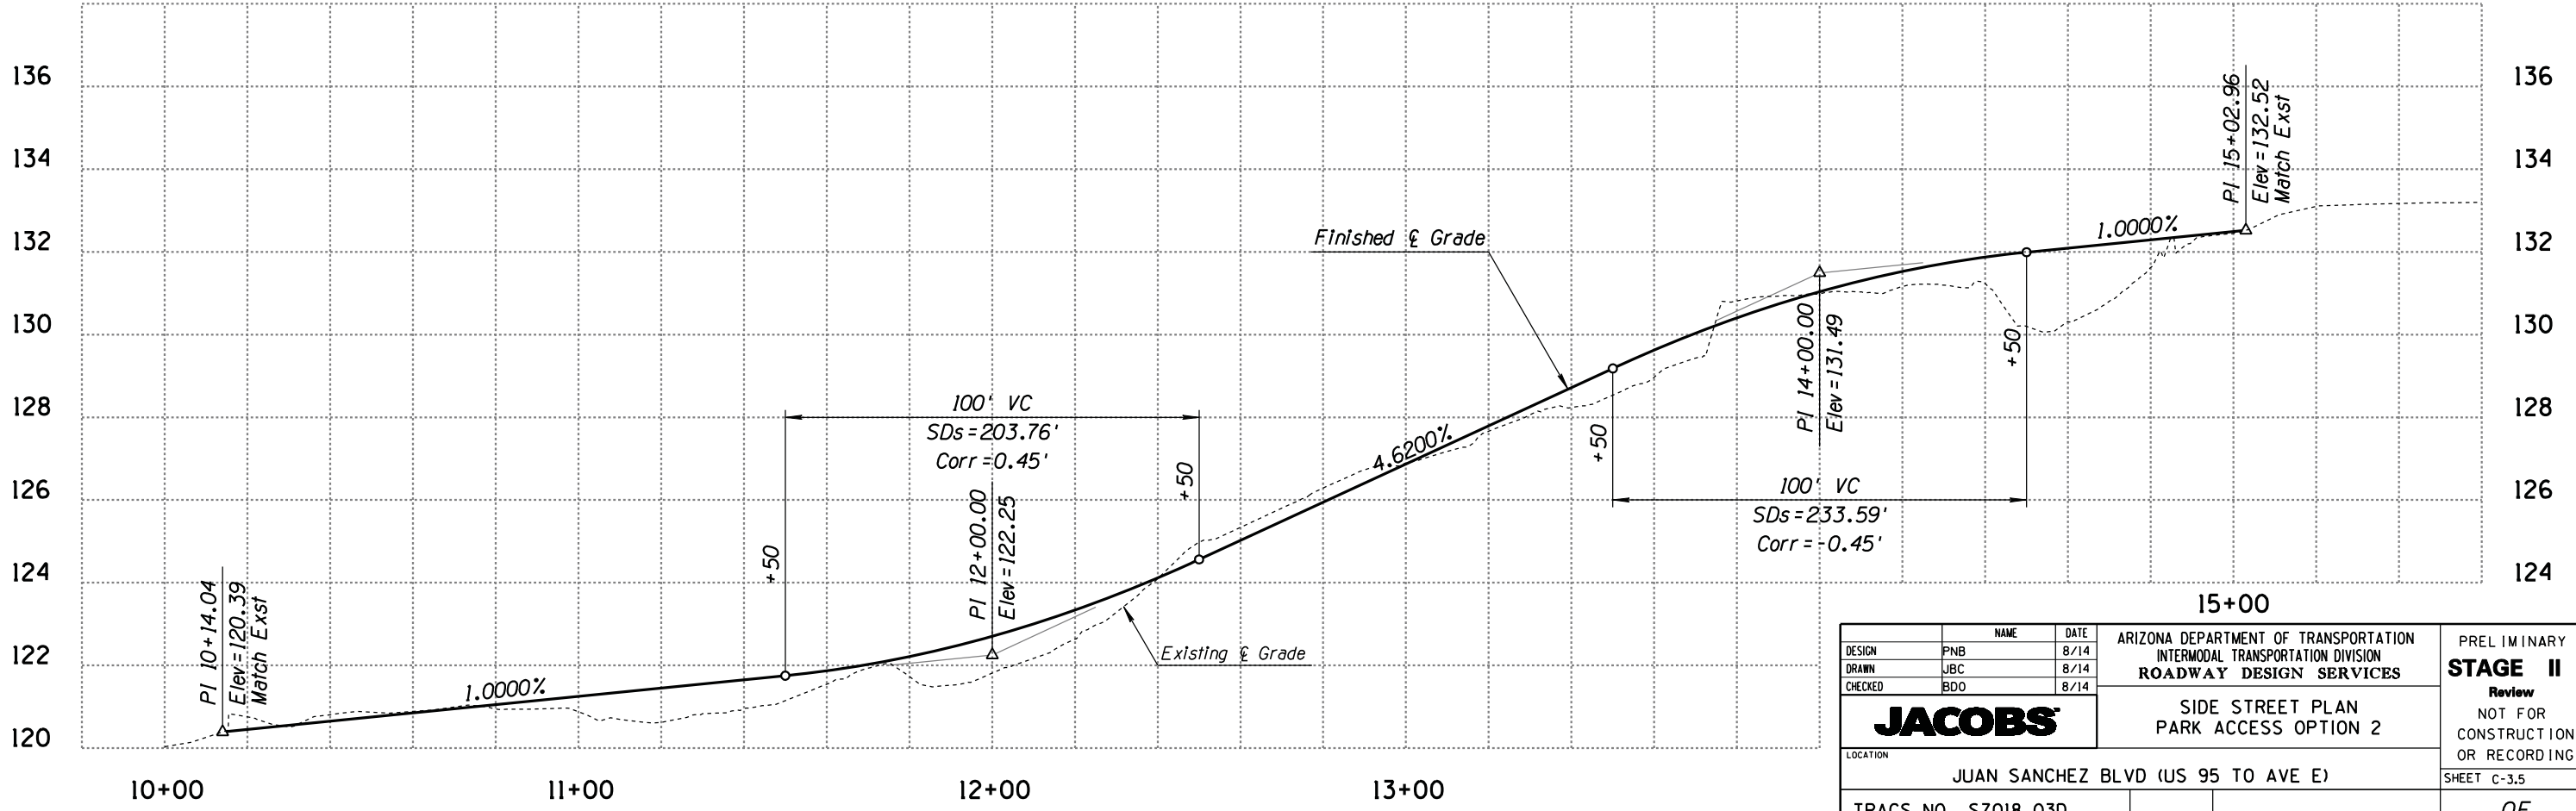


DESIGN	NAME	DATE	ARIZONA DEPARTMENT OF TRANSPORTATION INTERMODAL TRANSPORTATION DIVISION ROADWAY DESIGN SERVICES	PRELIMINARY STAGE II Review NOT FOR CONSTRUCTION OR RECORDING
DRAWN	JBC	8/14		
CHECKED	BDO	8/14		
JACOBS			SIDE STREET PLAN PARK ACCESS OPTION 2	SHEET C-3.5
LOCATION JUAN SANCHEZ BLVD (US 95 TO AVE E)			TRACS NO. SZ018 03D	OF

F.H.W.A. REGION	STATE	PROJECT NO.	SHEET NO.	TOTAL SHEETS	AS BUILT
9	ARIZ.	SLS-0(203)A	75	82	


000 YU

LIST OF QUANTITIES

1,210	Sq Ft	New Conc Sidewalk, MAG Std Dtl 230
99	Sq Ft	New Conc Sidewalk Ramp, Std C-05.30, Type A
320	Lin Ft	New Conc Curb & Gutter, MAG Std Dtl 220-1, Type A
356	Sq Yd	New AC Pavement

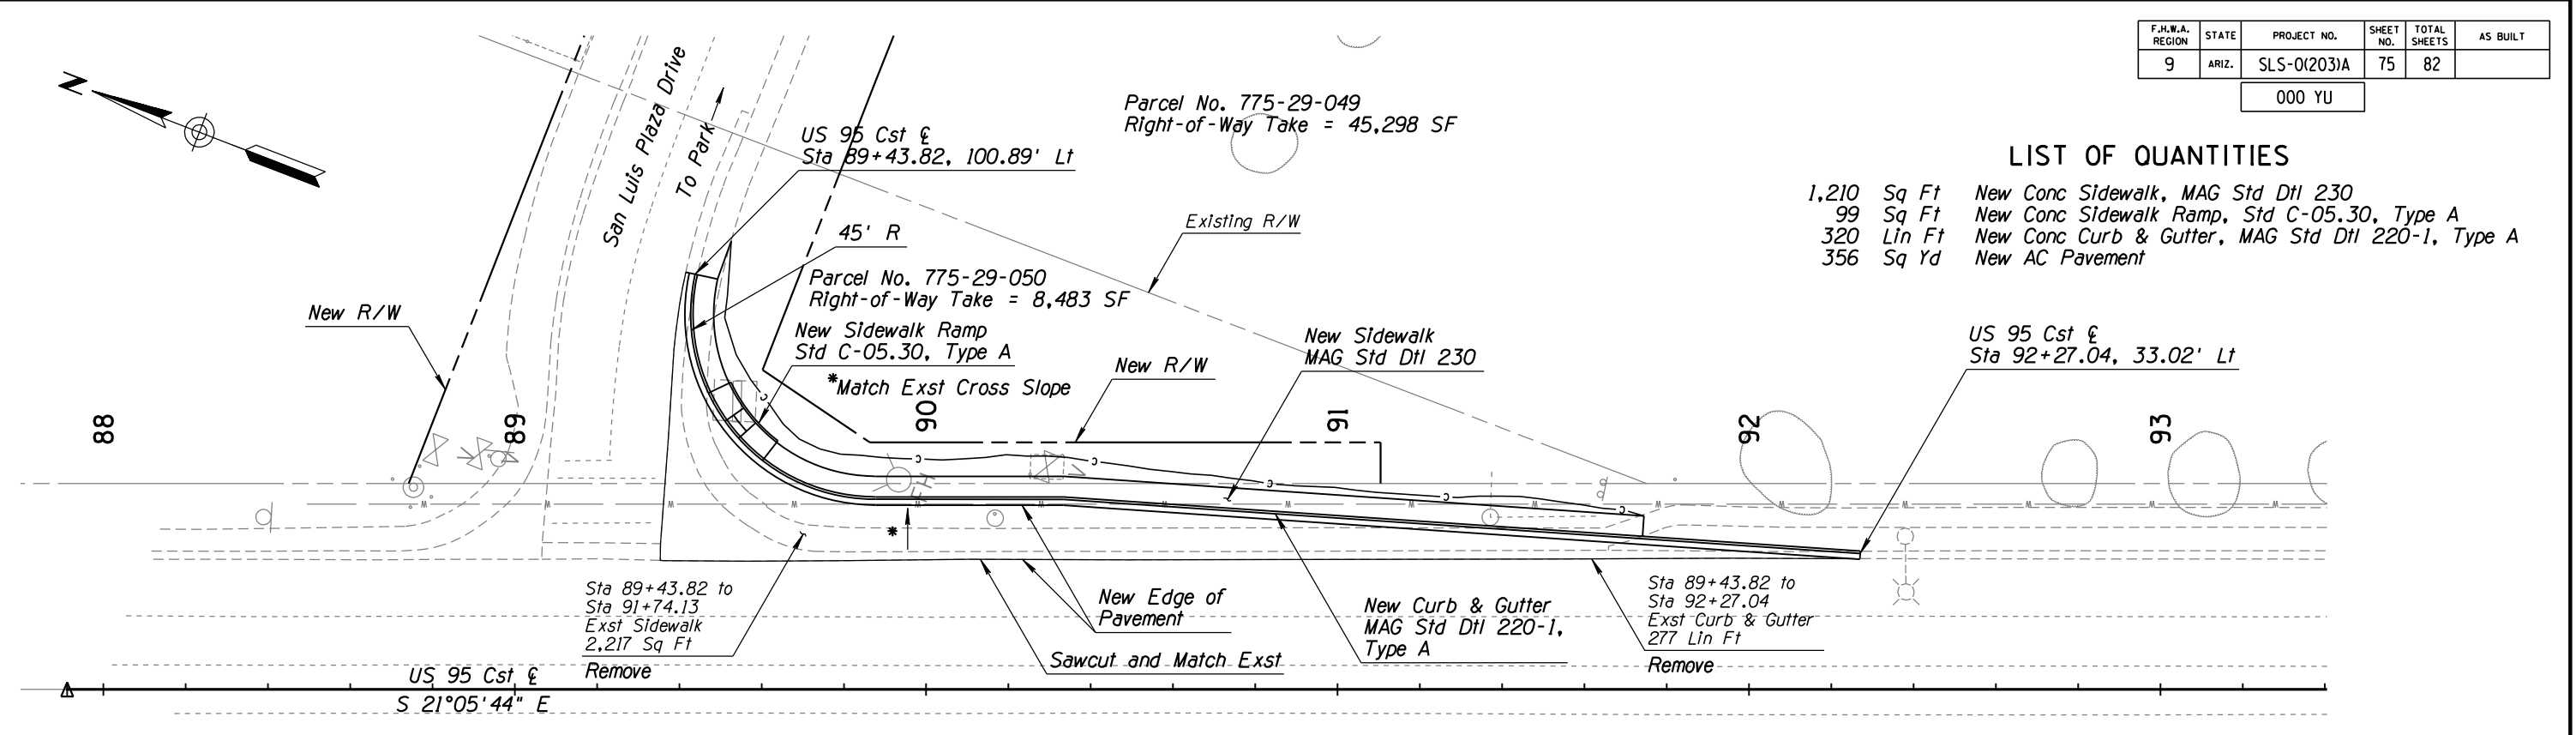

PARK ACCESS OPTION 2

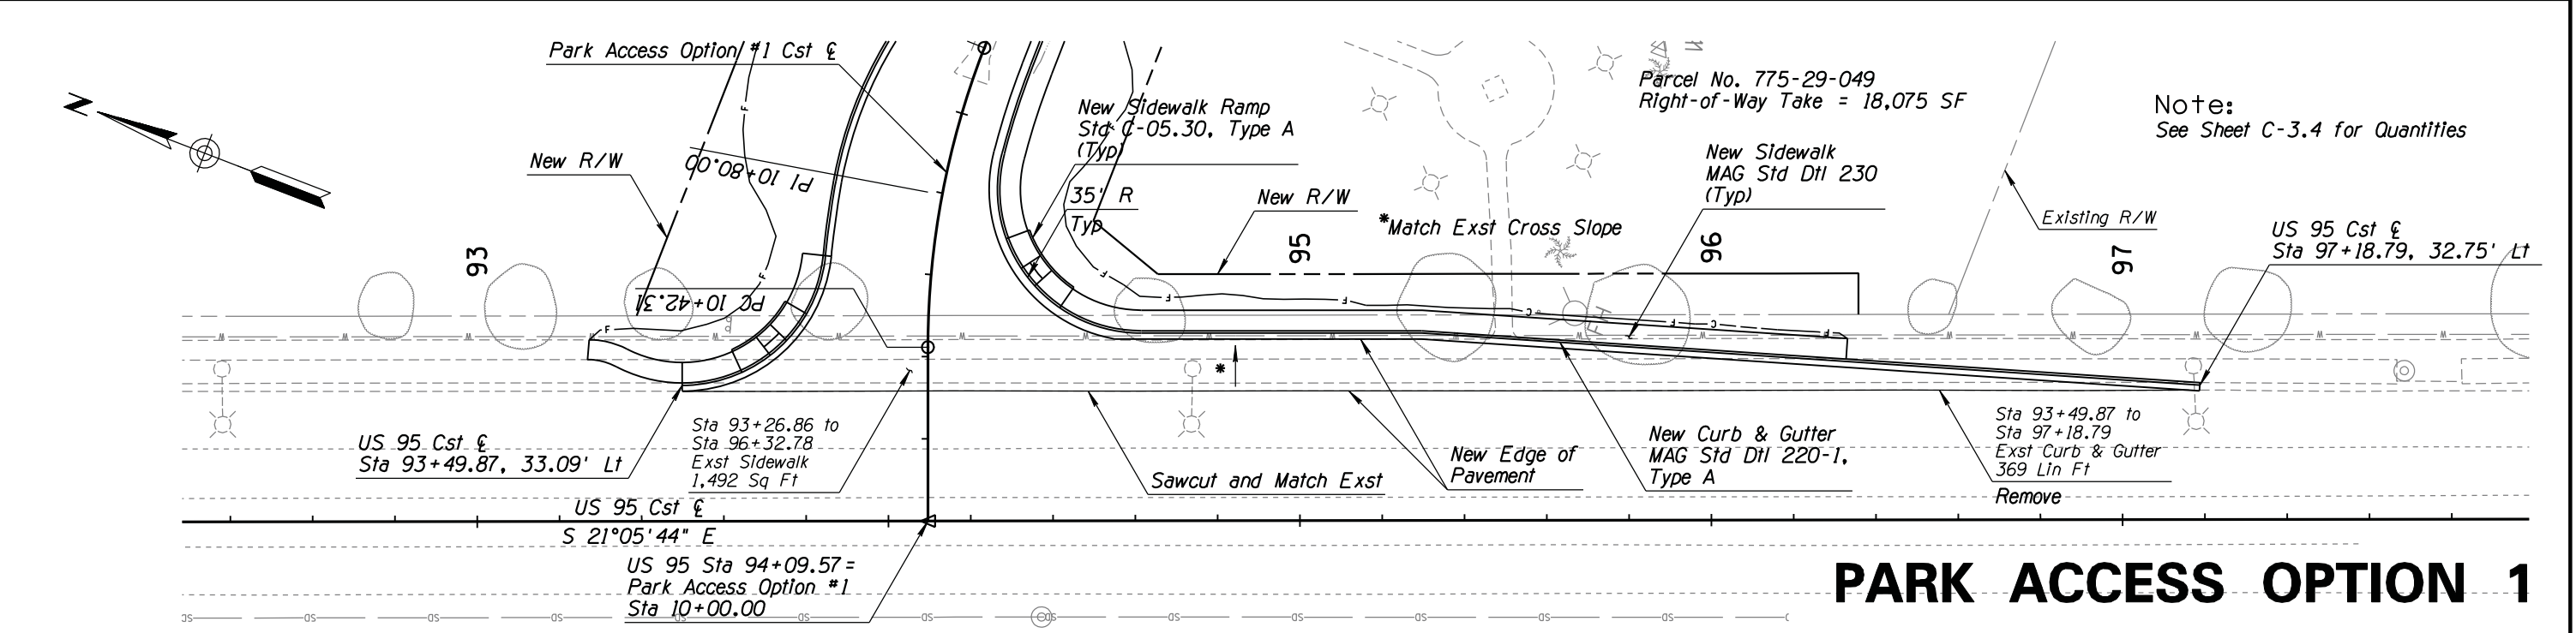

Note:
See Sheet C-3.4 for Quantities



PARK ACCESS OPTION 1

DESIGN	NAME	DATE	ARIZONA DEPARTMENT OF TRANSPORTATION INTERMODAL TRANSPORTATION DIVISION ROADWAY DESIGN SERVICES	PRELIMINARY STAGE II Review NOT FOR CONSTRUCTION OR RECORDING
DESIGN	PNB	8/14		
DRAWN	JBC	8/14		
CHECKED	BDO	8/14	SIDE STREET PLAN PARK ACCESS OPTION 1 & 2	SHEET C-3.6
JACOBS				
LOCATION			JUAN SANCHEZ BLVD (US95 TO AVE E)	
TRACS NO.			SZ018 03D	OF

DATE: _____ LOCATION: _____ REVISIONS: _____ FINISHED PLANS: _____ SURVEY NO. _____

F.H.W.A. REGION	STATE	PROJECT NO.	SHEET NO.	TOTAL SHEETS	AS BUILT
9	ARIZ.	SLS-0(203)A	76	82	


000 YU

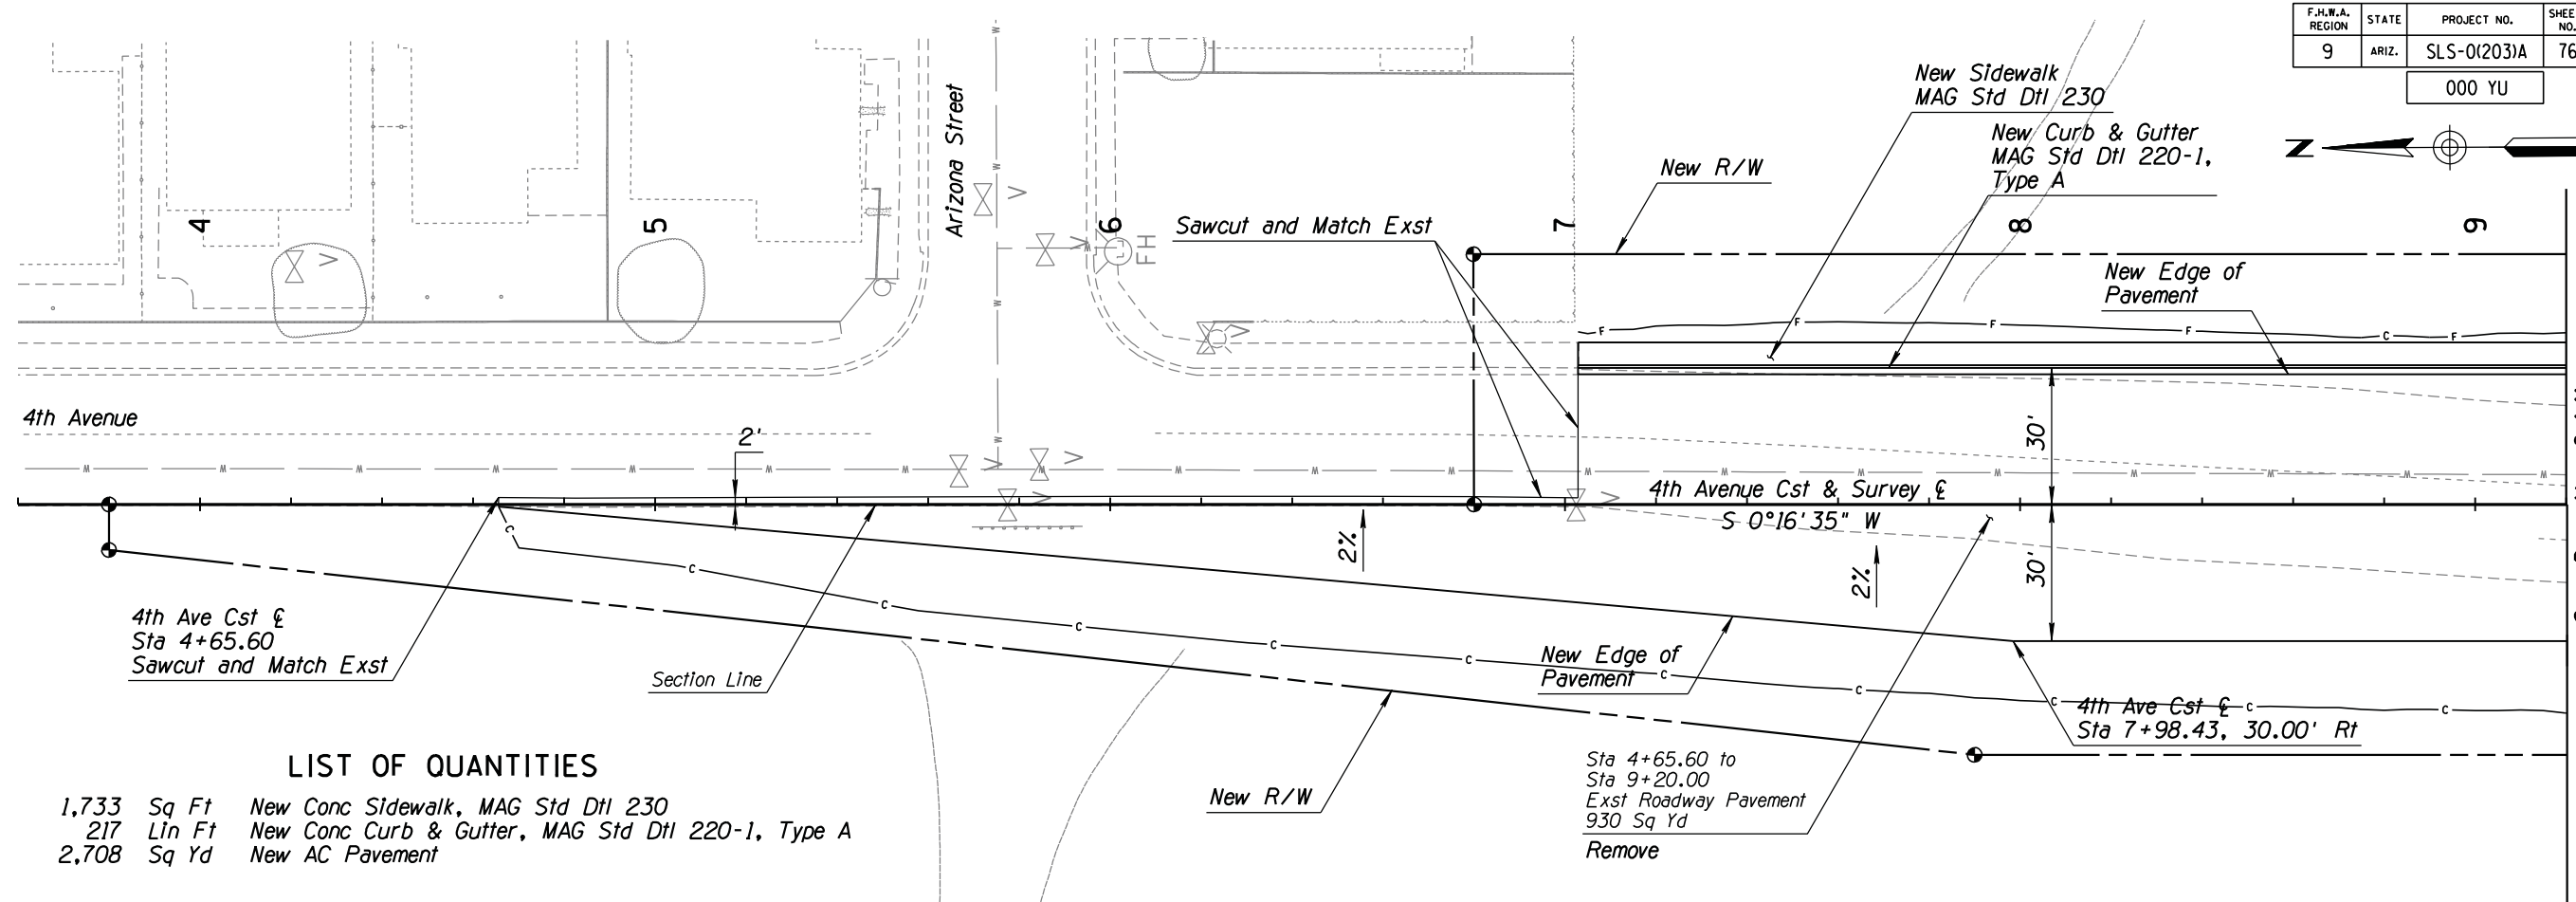 

LIST OF QUANTITIES

- 1,733 Sq Ft New Conc Sidewalk, MAG Std Dtl 230
- 217 Lin Ft New Conc Curb & Gutter, MAG Std Dtl 220-1, Type A
- 2,708 Sq Yd New AC Pavement

Sta 4+65.60 to Sta 9+20.00
Exst Roadway Pavement
930 Sq Yd
Remove


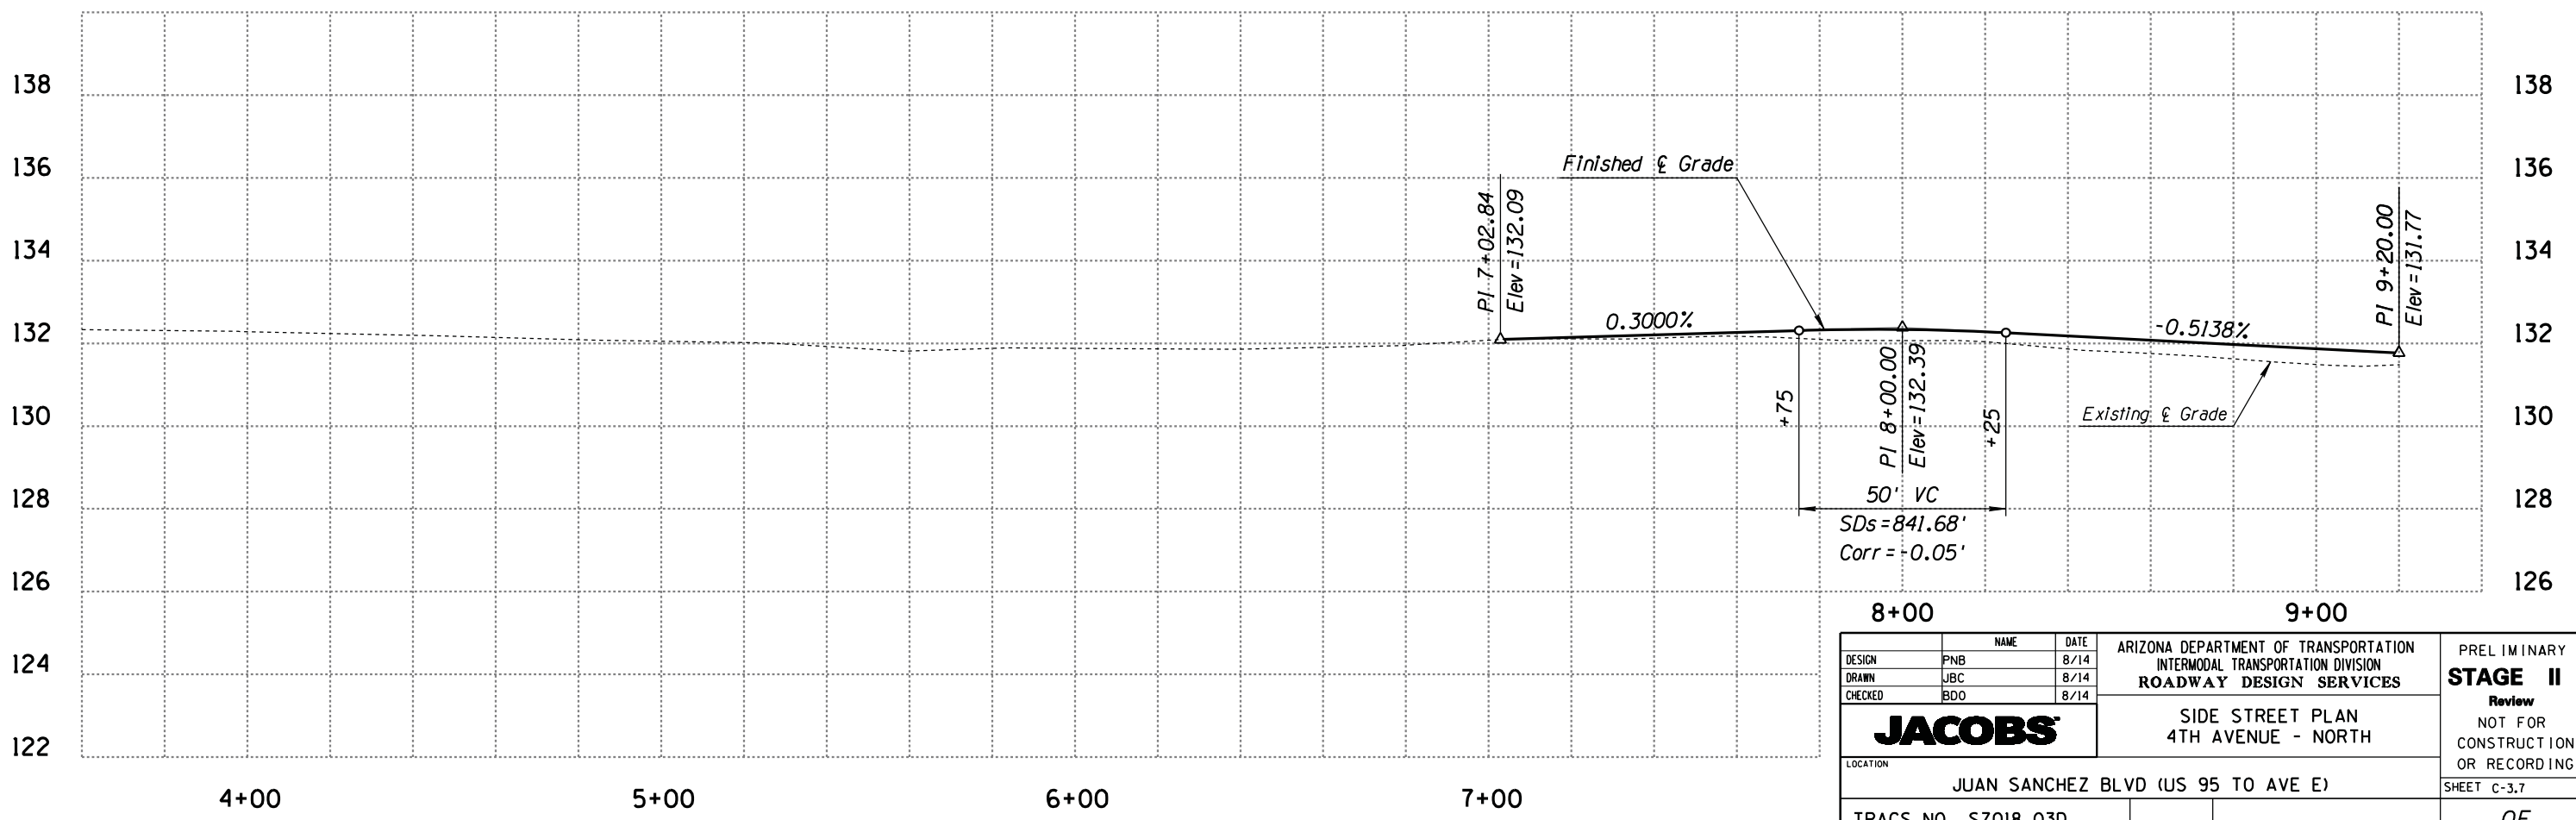


DESIGN		PNB	8/14	ARIZONA DEPARTMENT OF TRANSPORTATION INTERMODAL TRANSPORTATION DIVISION ROADWAY DESIGN SERVICES	PRELIMINARY STAGE II Review NOT FOR CONSTRUCTION OR RECORDING
DRAWN		JBC	8/14		
CHECKED		BDO	8/14		
JACOBS				SIDE STREET PLAN 4TH AVENUE - NORTH	
LOCATION				JUAN SANCHEZ BLVD (US 95 TO AVE E)	
TRACS NO.				SZ018 03D	
				SHEET C-3.7	
				OF	

SURVEY NO. FINISHED PLANS DATE LOCATION REVISIONS DATE FINISHED PLANS SURVEY NO. FINISHED PLANS DATE


F.H.W.A. REGION	STATE	PROJECT NO.	SHEET NO.	TOTAL SHEETS	AS BUILT
9	ARIZ.	SLS-0(203)A	77	82	

000 YU

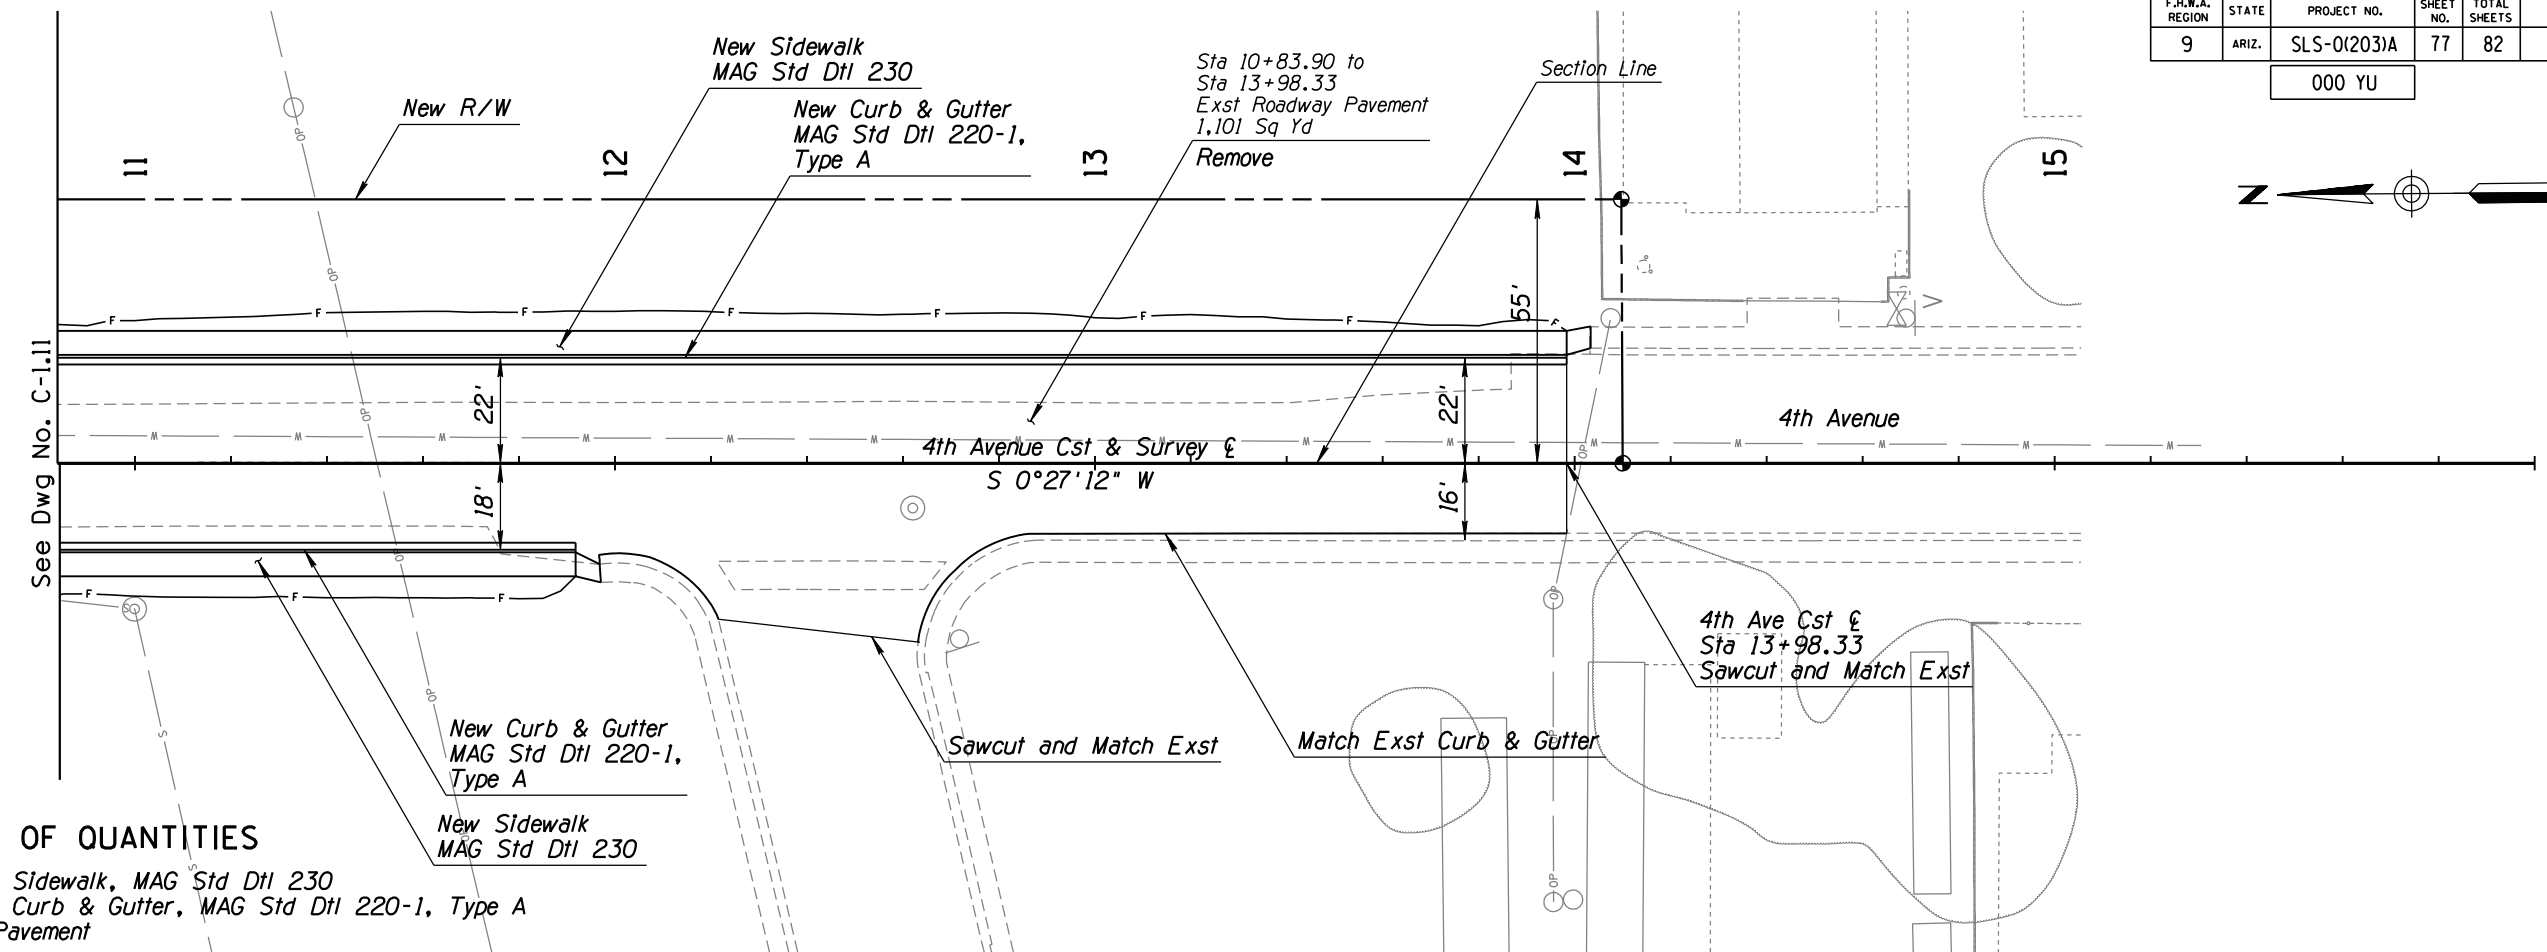 

LIST OF QUANTITIES

2,156	Sq Ft	New Conc Sidewalk, MAG Std Dtl 230
423	Lin Ft	New Conc Curb & Gutter, MAG Std Dtl 220-1, Type A
1,405	Sq Yd	New AC Pavement

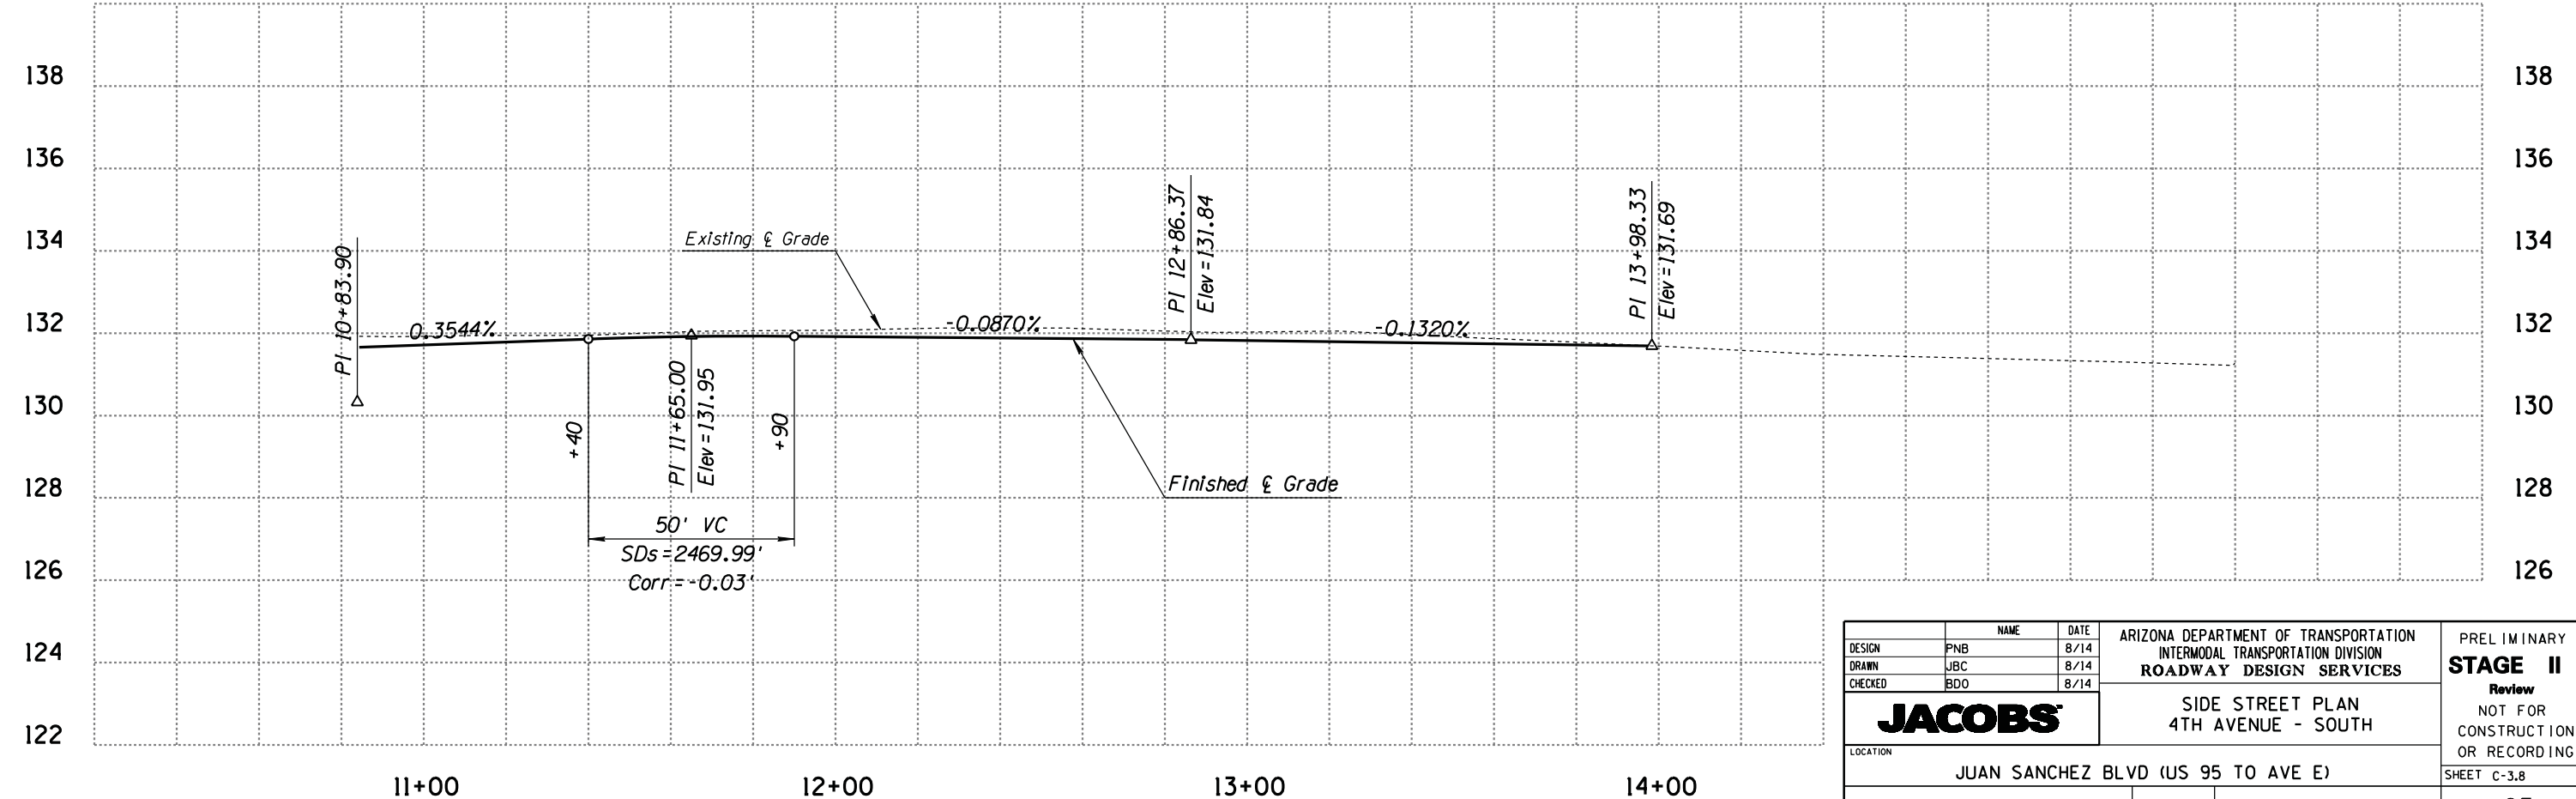



DESIGN	PNB	DATE	8/14	ARIZONA DEPARTMENT OF TRANSPORTATION INTERMODAL TRANSPORTATION DIVISION ROADWAY DESIGN SERVICES	PRELIMINARY STAGE II Review NOT FOR CONSTRUCTION OR RECORDING
DRAWN	JBC	DATE	8/14		
CHECKED	BDO	DATE	8/14		
JACOBS				SIDE STREET PLAN 4TH AVENUE - SOUTH	
LOCATION				JUAN SANCHEZ BLVD (US 95 TO AVE E)	
TRACS NO. SZ018 03D				SHEET C-3.8	
				OF	

DATE: LOCATION: REVISIONS: FINISHED PLANS: SURVEY NO. DATE: LOCATION: REVISIONS: FINISHED PLANS: SURVEY NO.

DATE: _____ LOCATION: _____ REVISIONS: _____ FINISHED PLANS: _____ SURVEY NO. _____ DATE: _____ REVISIONS: _____ FINISHED PLANS: _____ SURVEY NO. _____

F.H.W.A. REGION	STATE	PROJECT NO.	SHEET NO.	TOTAL SHEETS	AS BUILT
9	ARIZ.	SLS-0(203)A	78	82	


000 YU

 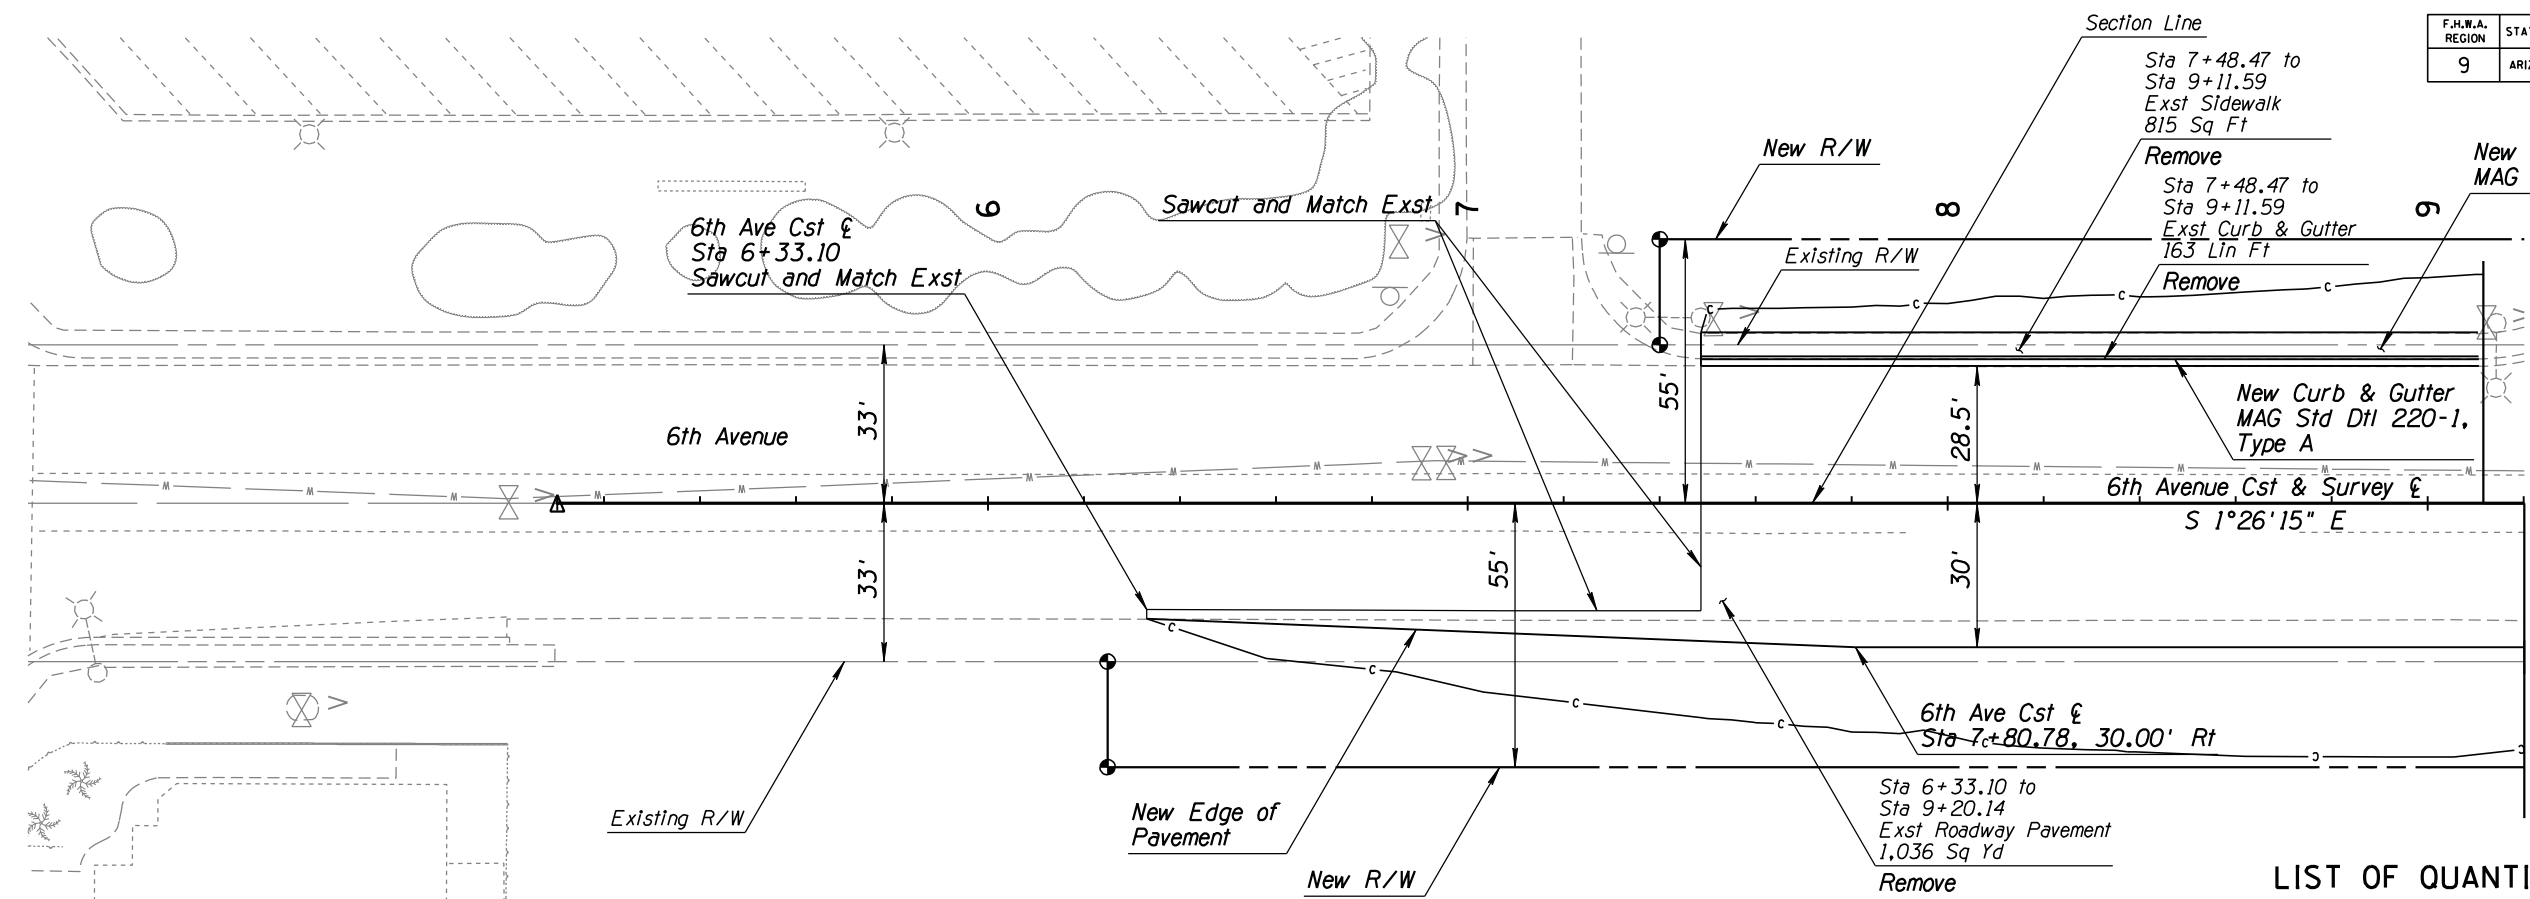

See Dwg No. C-1.23

LIST OF QUANTITIES

815 Sq Ft	New Conc Sidewalk, MAG Std Dtl 230
163 Lin Ft	New Conc Curb & Gutter, MAG Std Dtl 220-1, Type A
1,139 Sq Yd	New AC Pavement

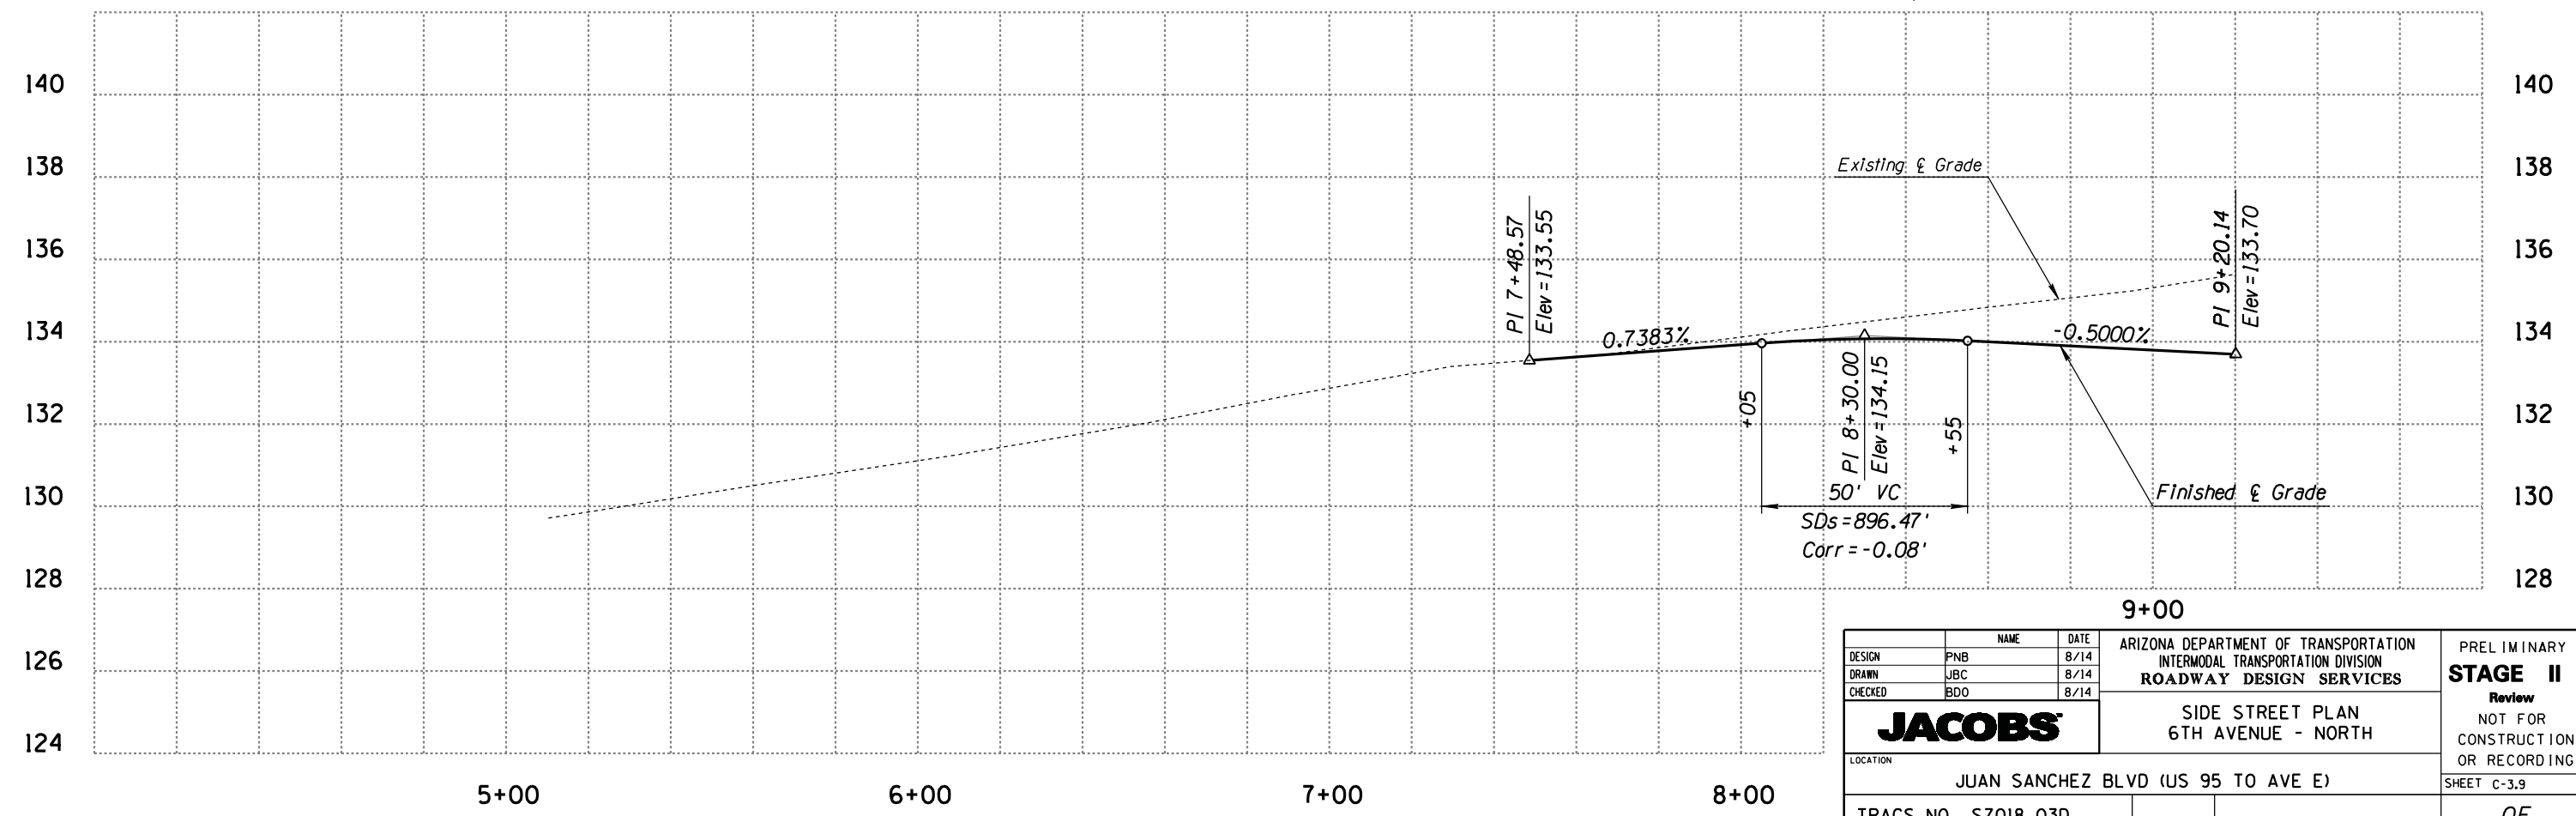

	NAME	DATE
DESIGN	PNB	8/14
DRAWN	JBC	8/14
CHECKED	BDO	8/14

ARIZONA DEPARTMENT OF TRANSPORTATION
INTERMODAL TRANSPORTATION DIVISION
ROADWAY DESIGN SERVICES



SIDE STREET PLAN
6TH AVENUE - NORTH


PRELIMINARY
STAGE II
Review
NOT FOR
CONSTRUCTION
OR RECORDING

LOCATION	JUAN SANCHEZ BLVD (US 95 TO AVE E)	SHEET C-3.9
----------	------------------------------------	-------------

TRACS NO. SZ018 03D OF


F.H.W.A. REGION	STATE	PROJECT NO.	SHEET NO.	TOTAL SHEETS	AS BUILT
9	ARIZ.	SLS-0(203)A	79	82	

000 YU

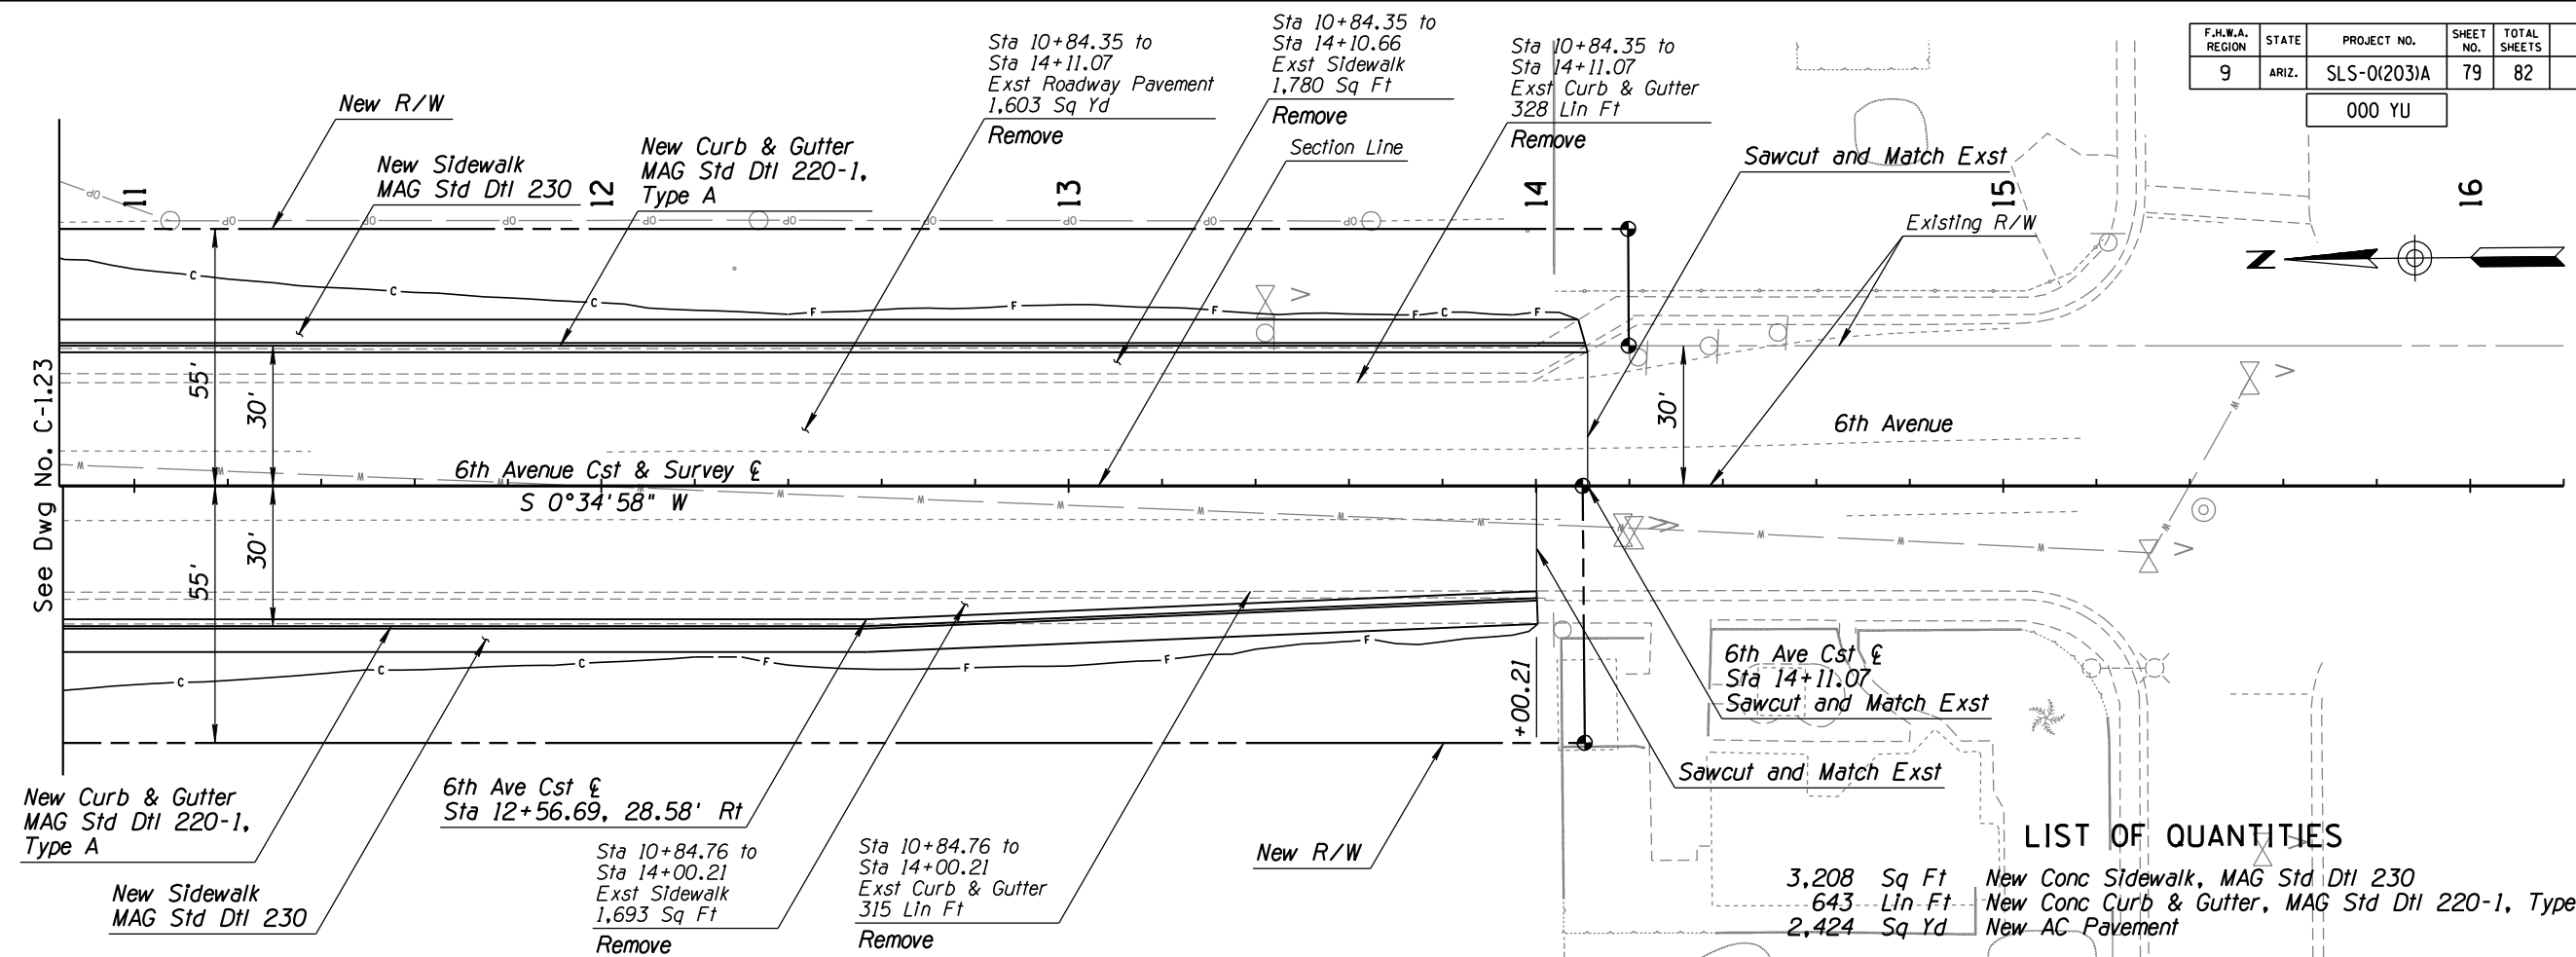

LIST OF QUANTITIES

3,208 Sq Ft	New Conc Sidewalk, MAG Std Dtl 230
643 Lin Ft	New Conc Curb & Gutter, MAG Std Dtl 220-1, Type A
2,424 Sq Yd	New AC Pavement


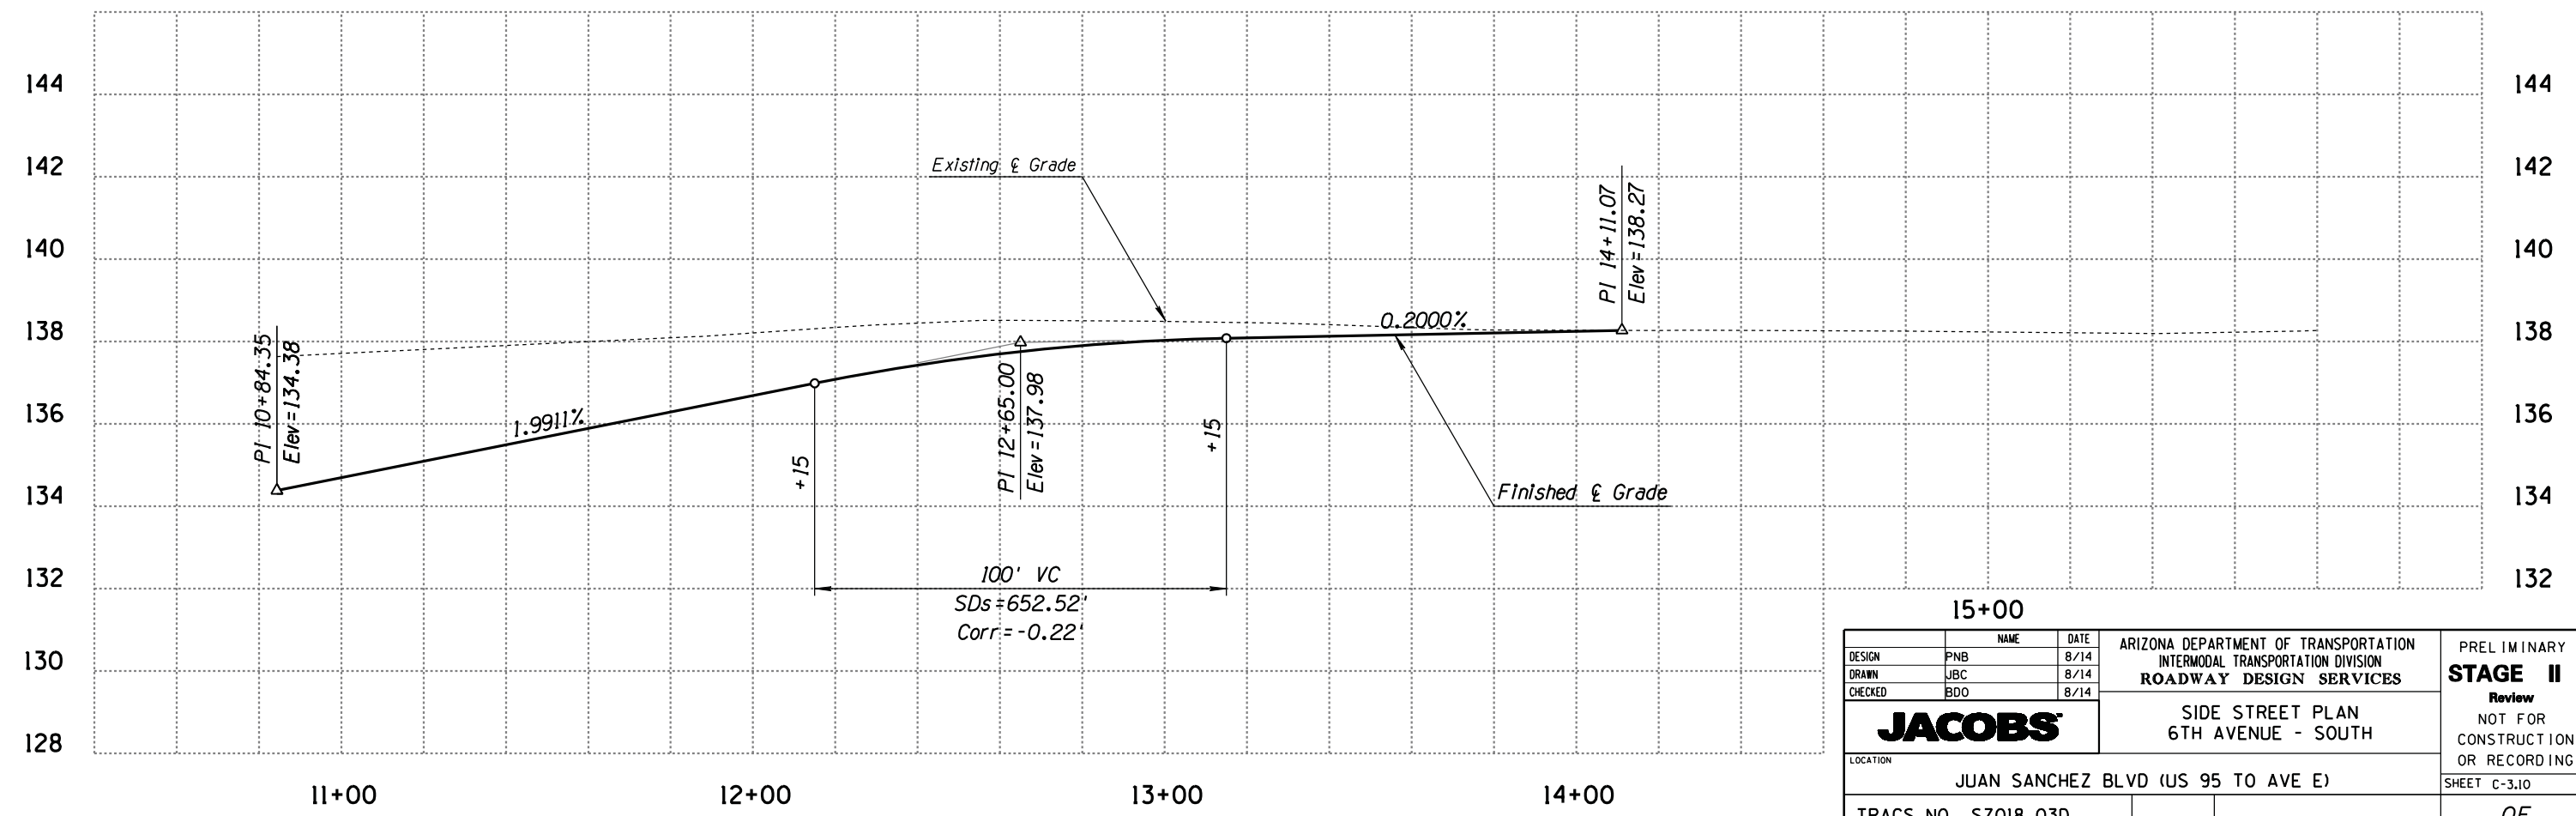


DESIGN		PNB	DATE	8/14	ARIZONA DEPARTMENT OF TRANSPORTATION INTERMODAL TRANSPORTATION DIVISION ROADWAY DESIGN SERVICES	PRELIMINARY STAGE II Review NOT FOR CONSTRUCTION OR RECORDING
DRAWN		JBC	DATE	8/14		
CHECKED		BDO	DATE	8/14		
JACOBS			SIDE STREET PLAN 6TH AVENUE - SOUTH		SHEET C-3.10	
LOCATION: JUAN SANCHEZ BLVD (US 95 TO AVE E)						
TRACS NO. SZ018 03D						OF

SURVEY NO. FINISHED PLANS DATE REVISIONS LOCATION DATE FINISHED PLANS SURVEY NO. REVISIONS LOCATION DATE

F.H.W.A. REGION	STATE	PROJECT NO.	SHEET NO.	TOTAL SHEETS	AS BUILT
9	ARIZ.	SLS-0(203)A	80	82	

000 YU

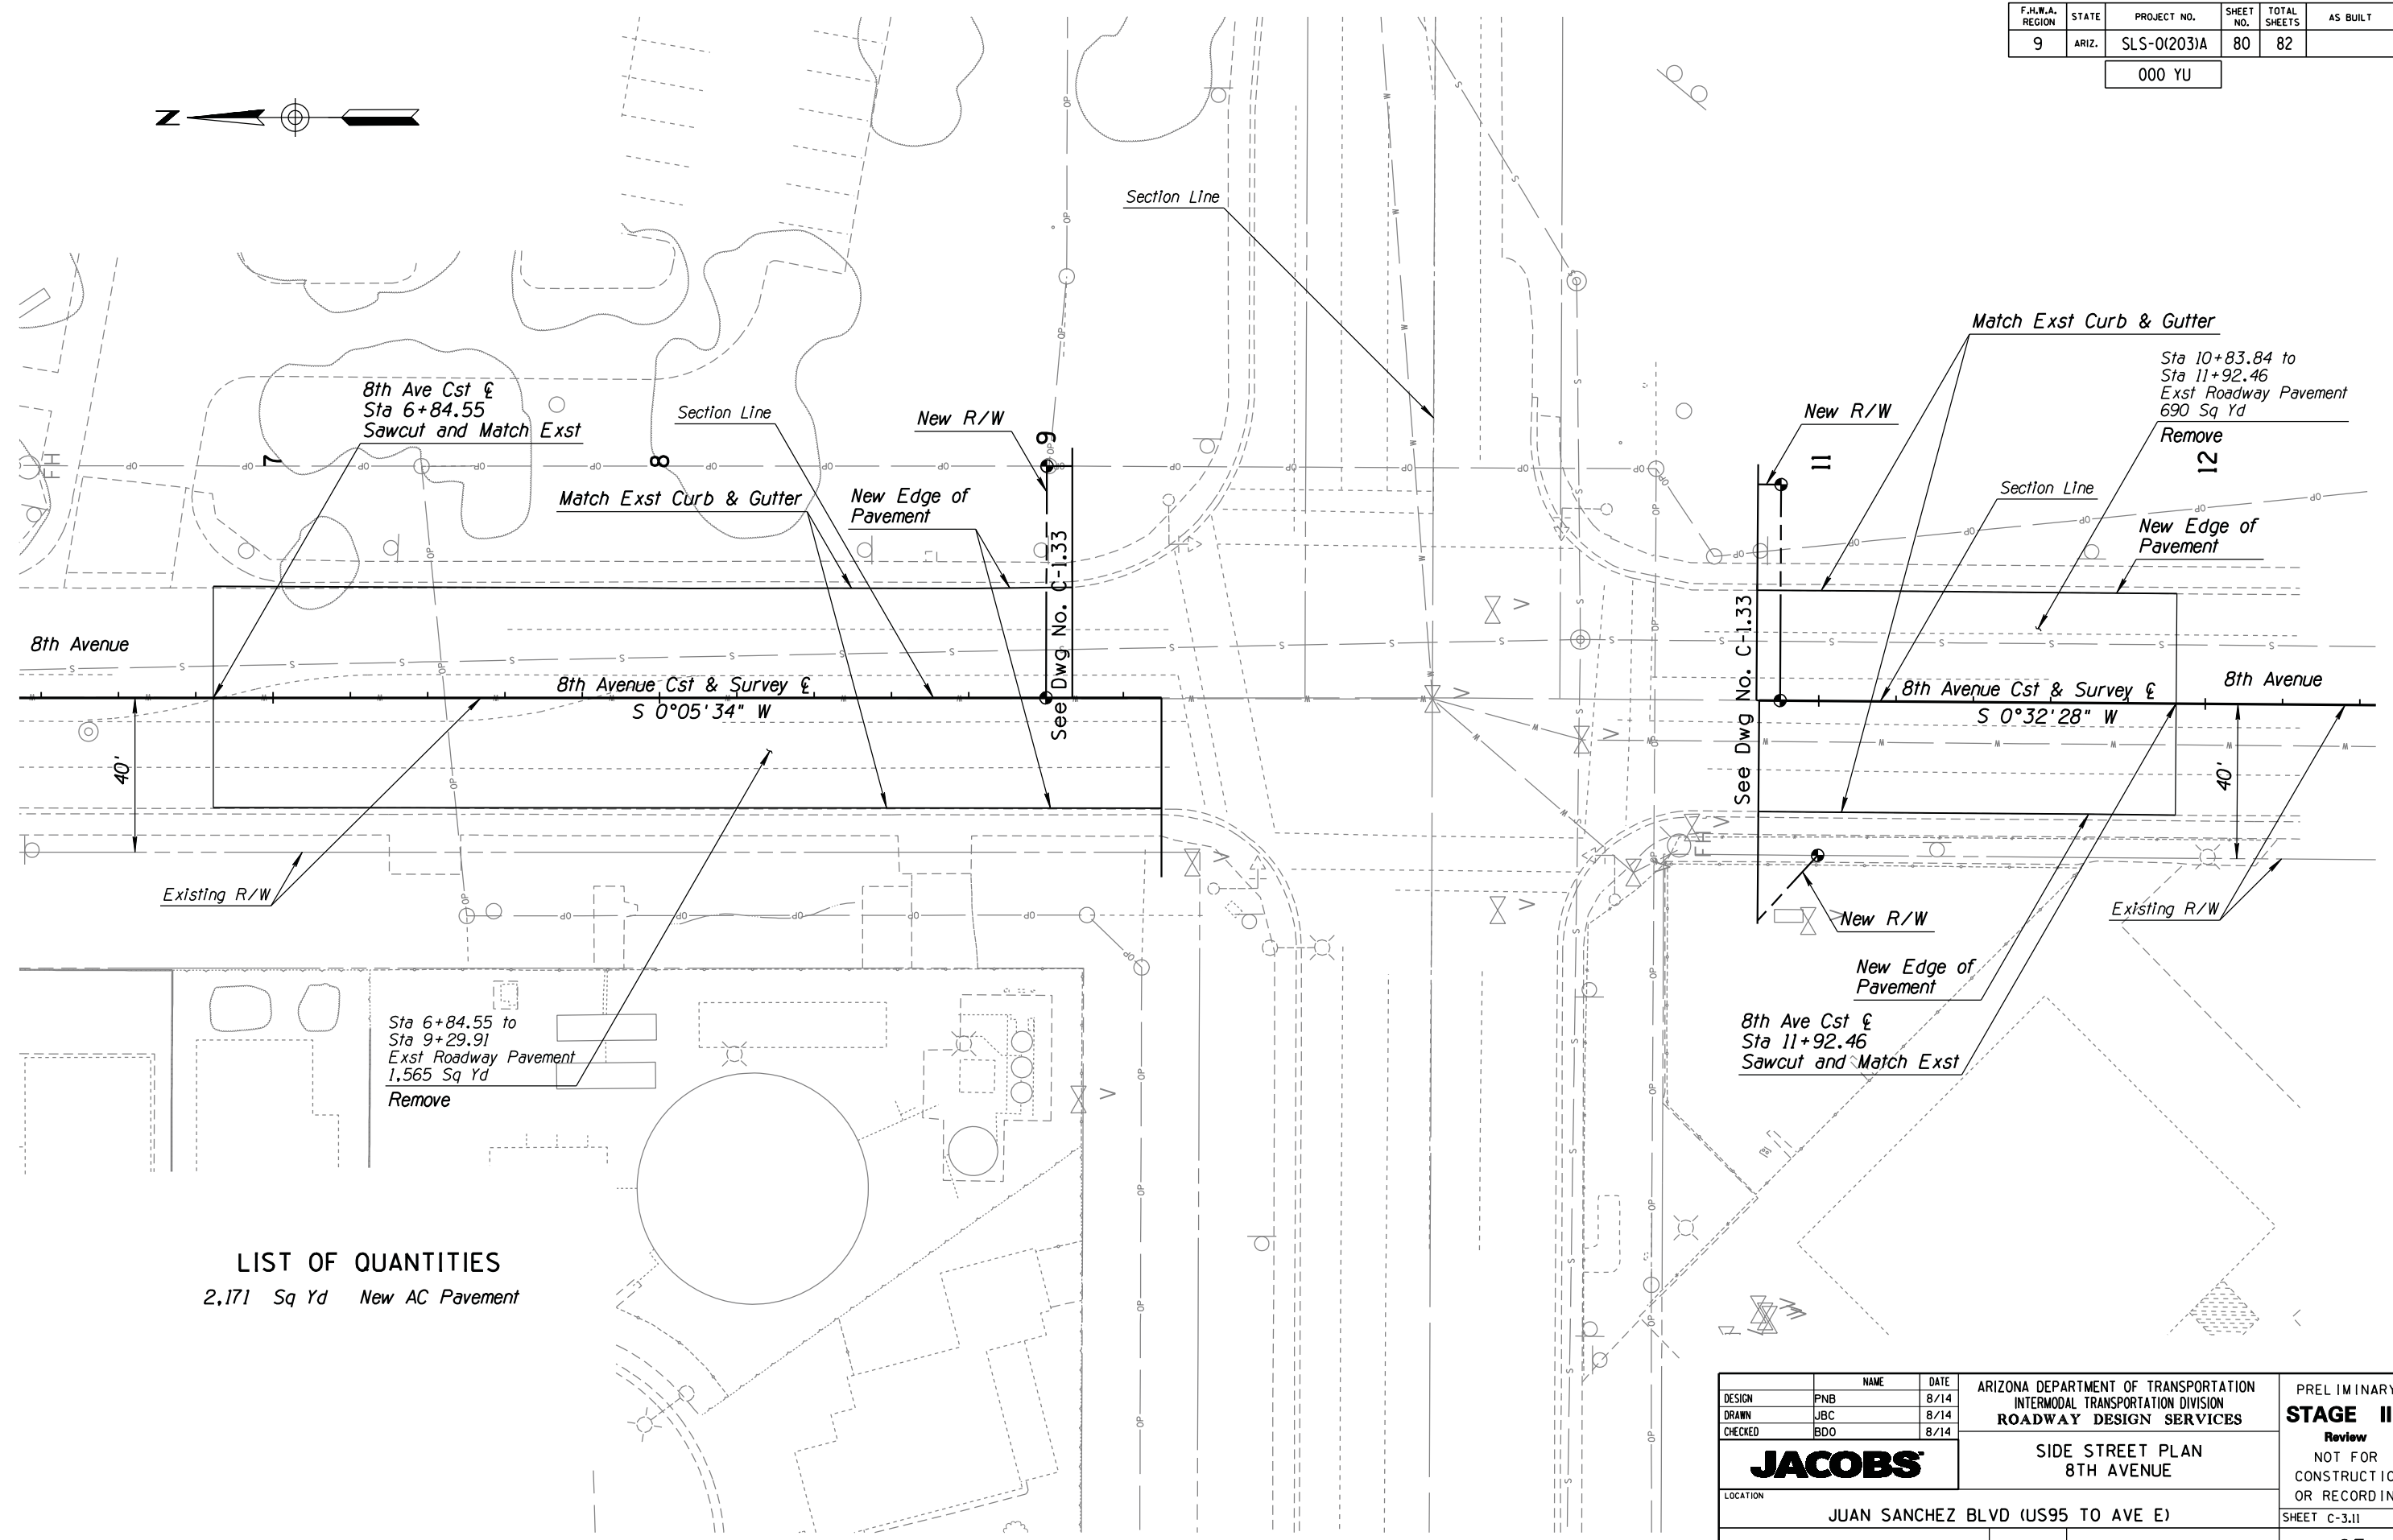 

LIST OF QUANTITIES
2,171 Sq Yd New AC Pavement

Sta 6+84.55 to
Sta 9+29.91
Exst Roadway Pavement
1,565 Sq Yd
Remove

8th Ave Cst &
Sta 6+84.55
Sawcut and Match Exst

Sta 10+83.84 to
Sta 11+92.46
Exst Roadway Pavement
690 Sq Yd
Remove

See Dwg No. C-1.33

See Dwg No. C-1.33

8th Ave Cst &
Sta 11+92.46
Sawcut and Match Exst

DESIGN	NAME	DATE
PNB		8/14
DRAWN	JBC	8/14
CHECKED	BDO	8/14

ARIZONA DEPARTMENT OF TRANSPORTATION
INTERMODAL TRANSPORTATION DIVISION
ROADWAY DESIGN SERVICES



SIDE STREET PLAN
8TH AVENUE


PRELIMINARY
STAGE II
Review
NOT FOR
CONSTRUCTION
OR RECORDING

LOCATION: JUAN SANCHEZ BLVD (US95 TO AVE E) SHEET C-3.11

TRACS NO. SZ018 03D OF

DATE: LOCATION: REVISIONS: FINISHED PLANS: SURVEY NO. DATE: LOCATION: REVISIONS: FINISHED PLANS: SURVEY NO.

SURVEY NO. FINISHED PLANS DATE REVISIONS LOCATION DATE FINISHED PLANS SURVEY NO. REVISIONS LOCATION DATE

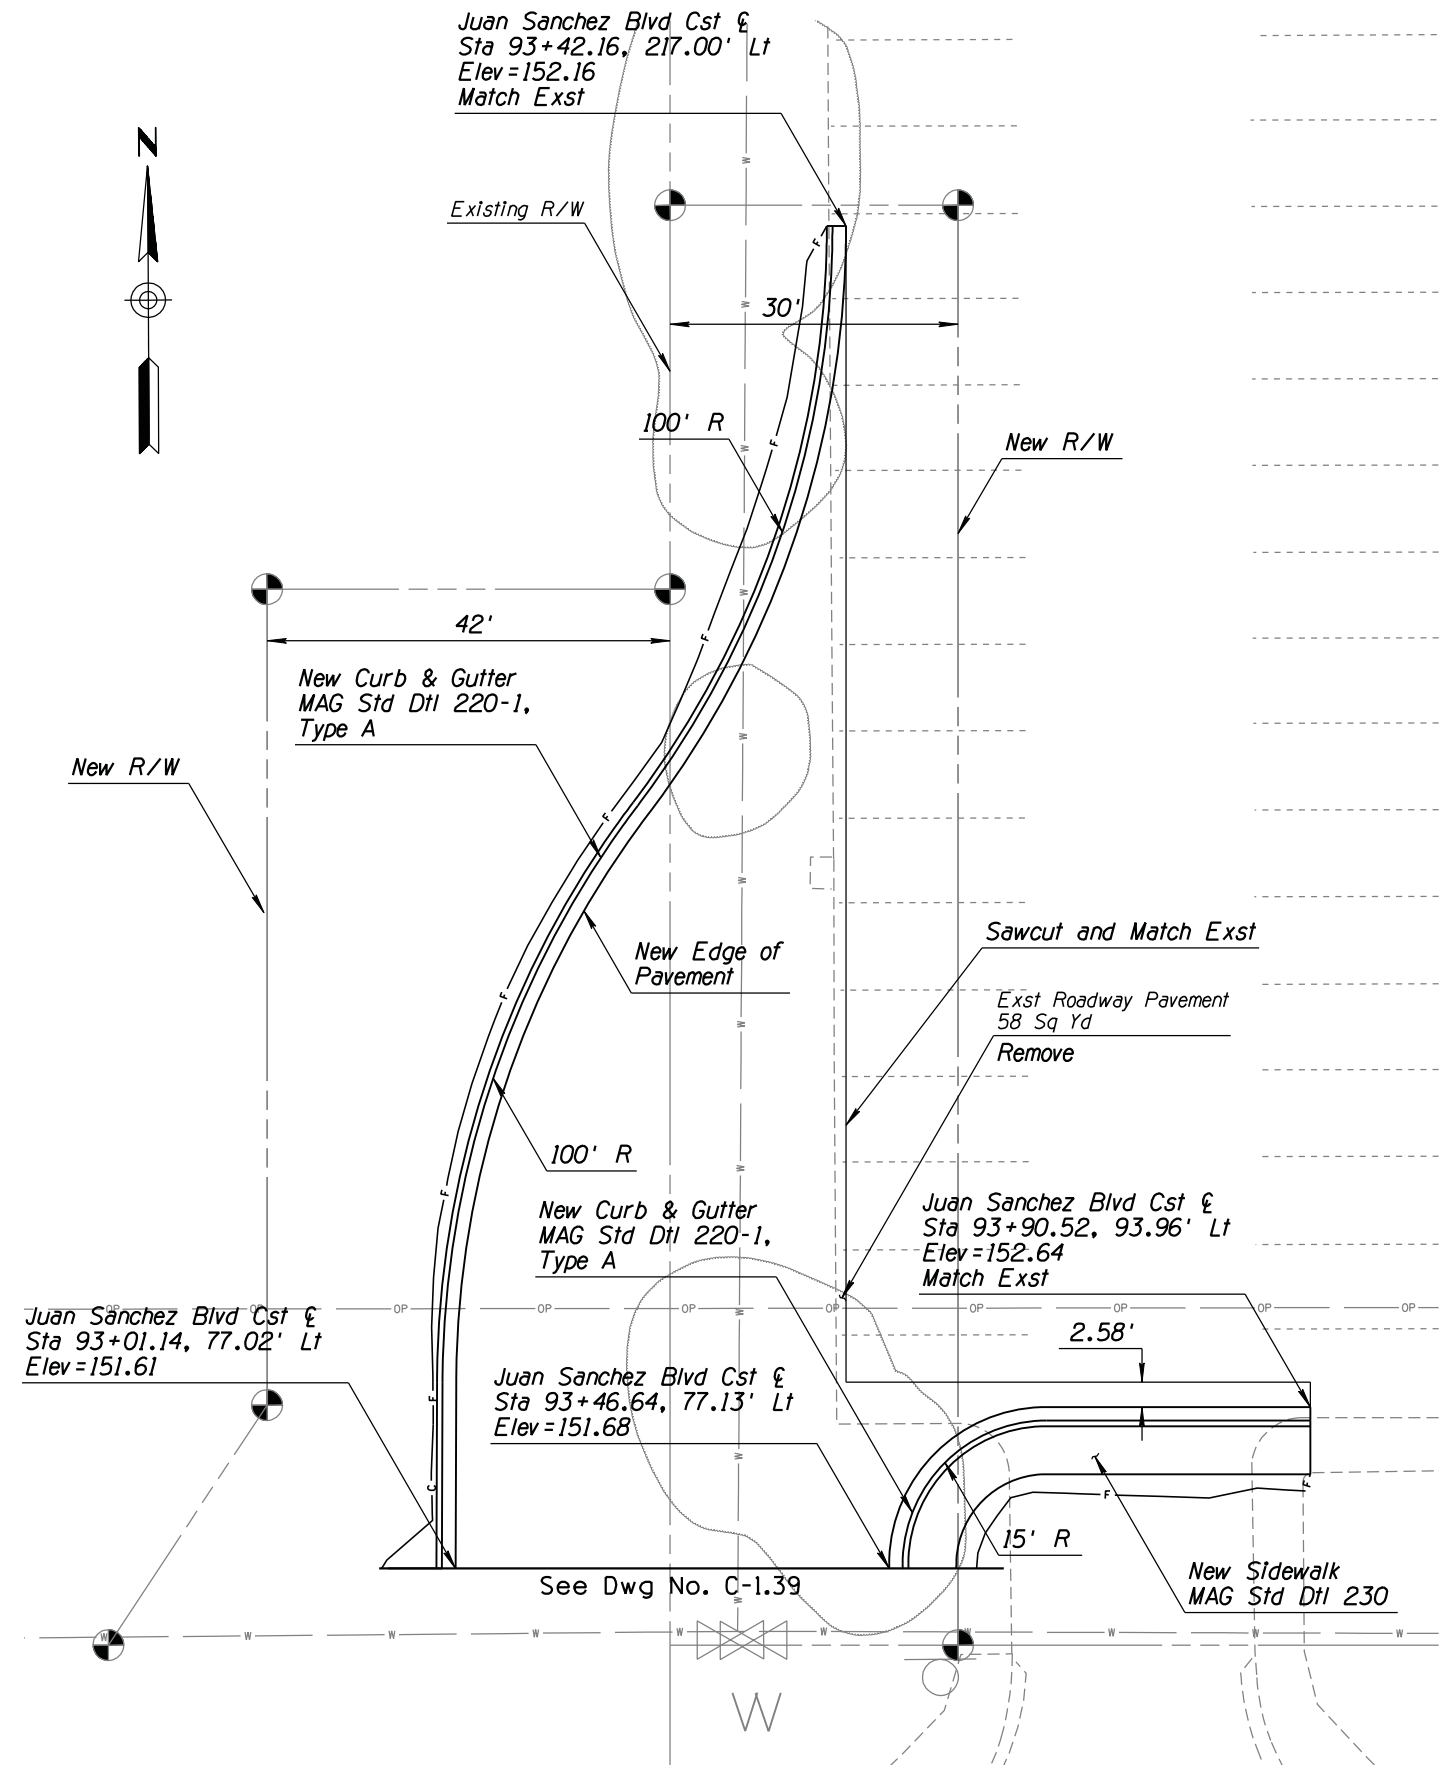


LIST OF QUANTITIES

233	Sq Ft	New Conc Sidewalk, MAG Std Dtl 230
200	Lin Ft	New Conc Curb & Gutter, MAG Std Dtl 220-1, Type A
1,040	Sq Yd	New AC Pavement

F.H.W.A. REGION	STATE	PROJECT NO.	SHEET NO.	TOTAL SHEETS	AS BUILT
9	ARIZ.	SLS-0(203)A	81	82	

000 YU

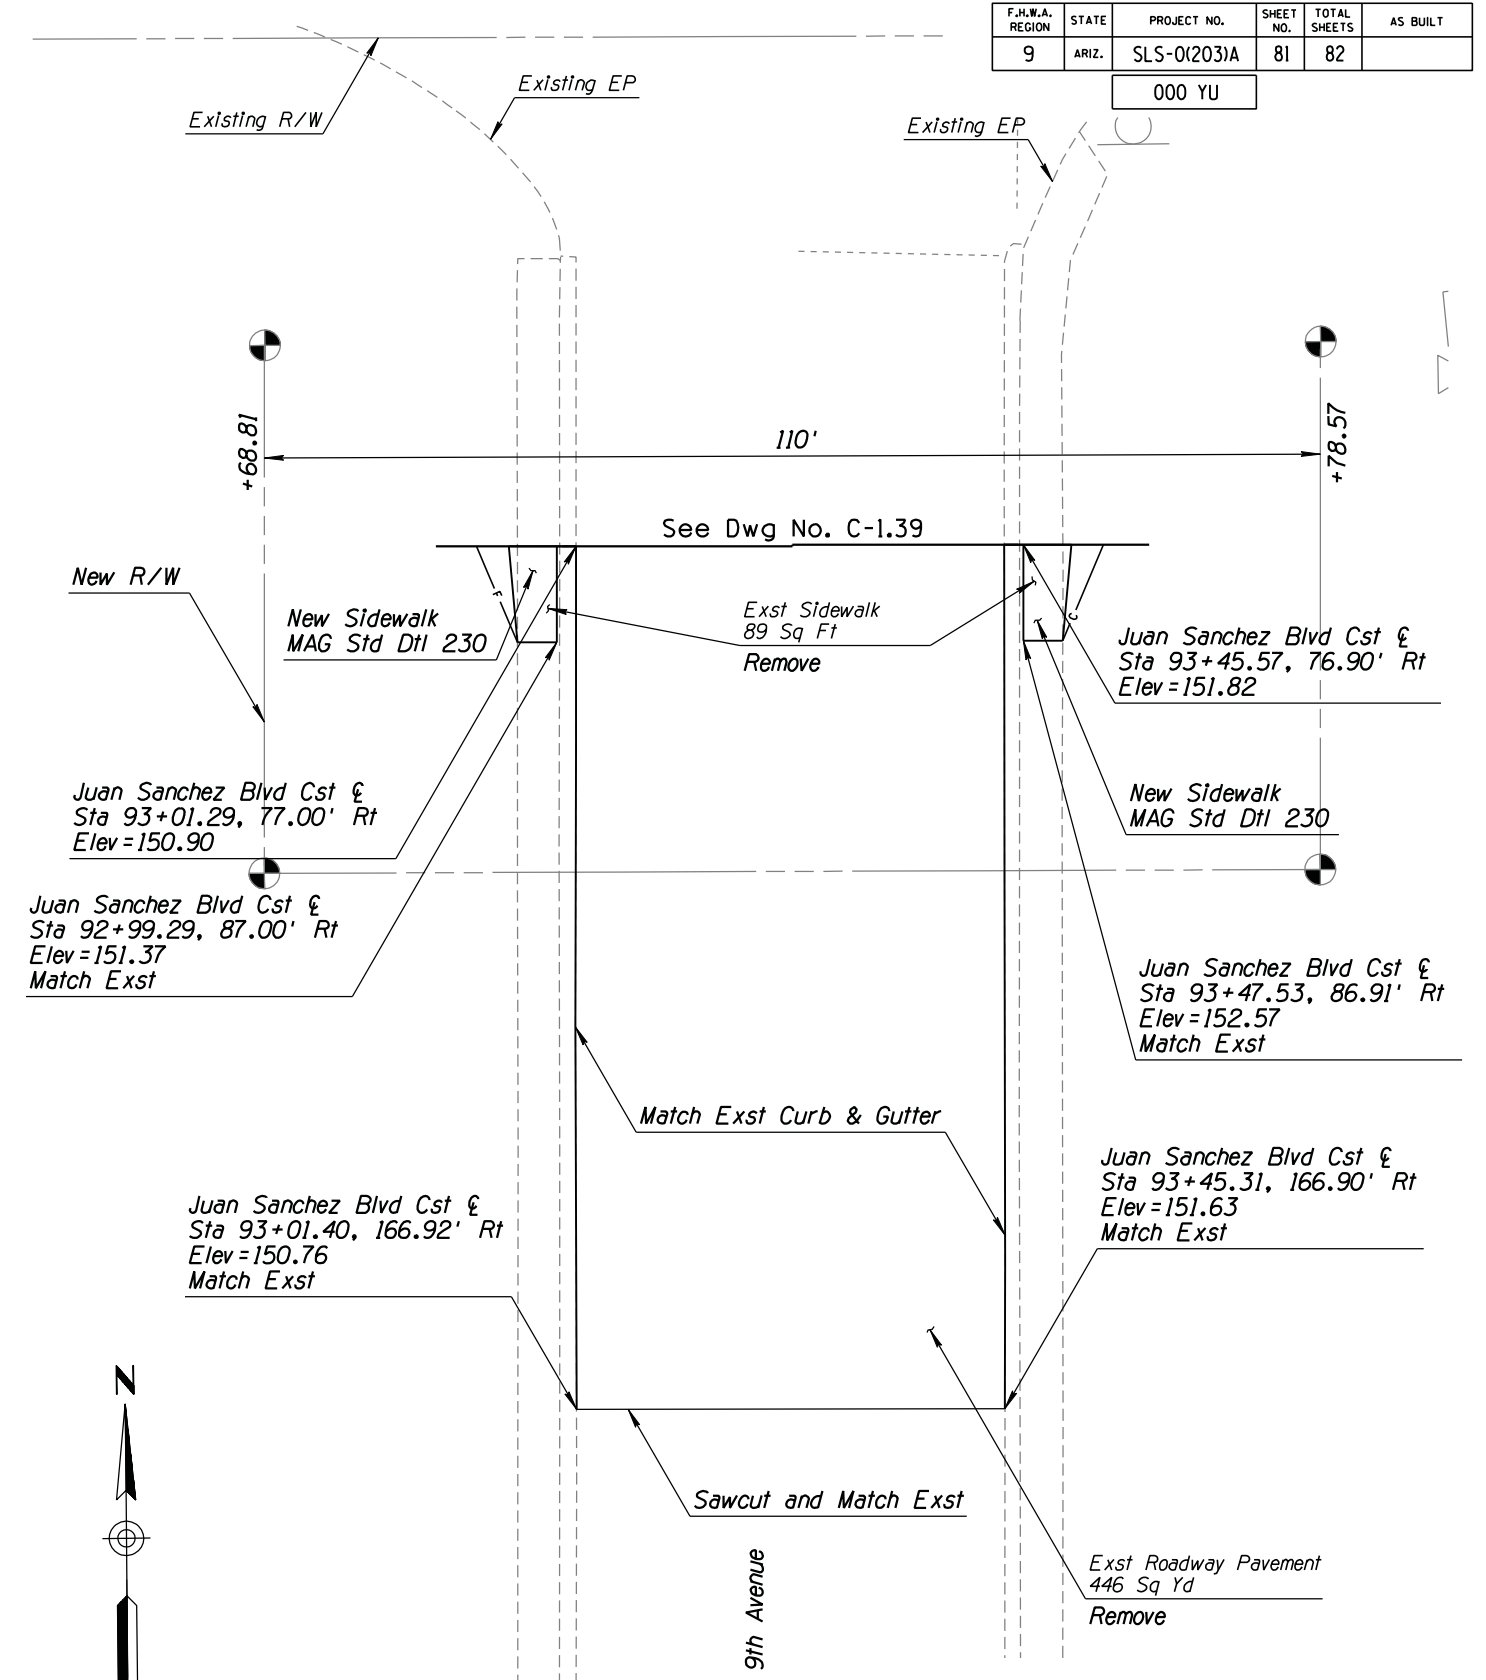

LIST OF QUANTITIES


92	Sq Ft	New Conc Sidewalk, MAG Std Dtl 230
447	Sq Yd	New AC Pavement

DESIGN	PNB	DATE	8/14	ARIZONA DEPARTMENT OF TRANSPORTATION INTERMODAL TRANSPORTATION DIVISION ROADWAY DESIGN SERVICES	PRELIMINARY STAGE II Review NOT FOR CONSTRUCTION OR RECORDING
DRAWN	JBC	DATE	8/14		
CHECKED	BDO	DATE	8/14		
JACOBS				SIDE STREET PLAN 9TH AVENUE	
LOCATION				JUAN SANCHEZ BLVD (US95 TO AVE E)	
TRACS NO.				SZ018 03D	
				SHEET C-3.12	
				OF	

DATE: _____ LOCATION: _____ REVISIONS: _____ FINISHED PLANS: _____ SURVEY NO. _____


F.H.W.A. REGION	STATE	PROJECT NO.	SHEET NO.	TOTAL SHEETS	AS BUILT
9	ARIZ.	SLS-01(203)A	82	82	

000 YU

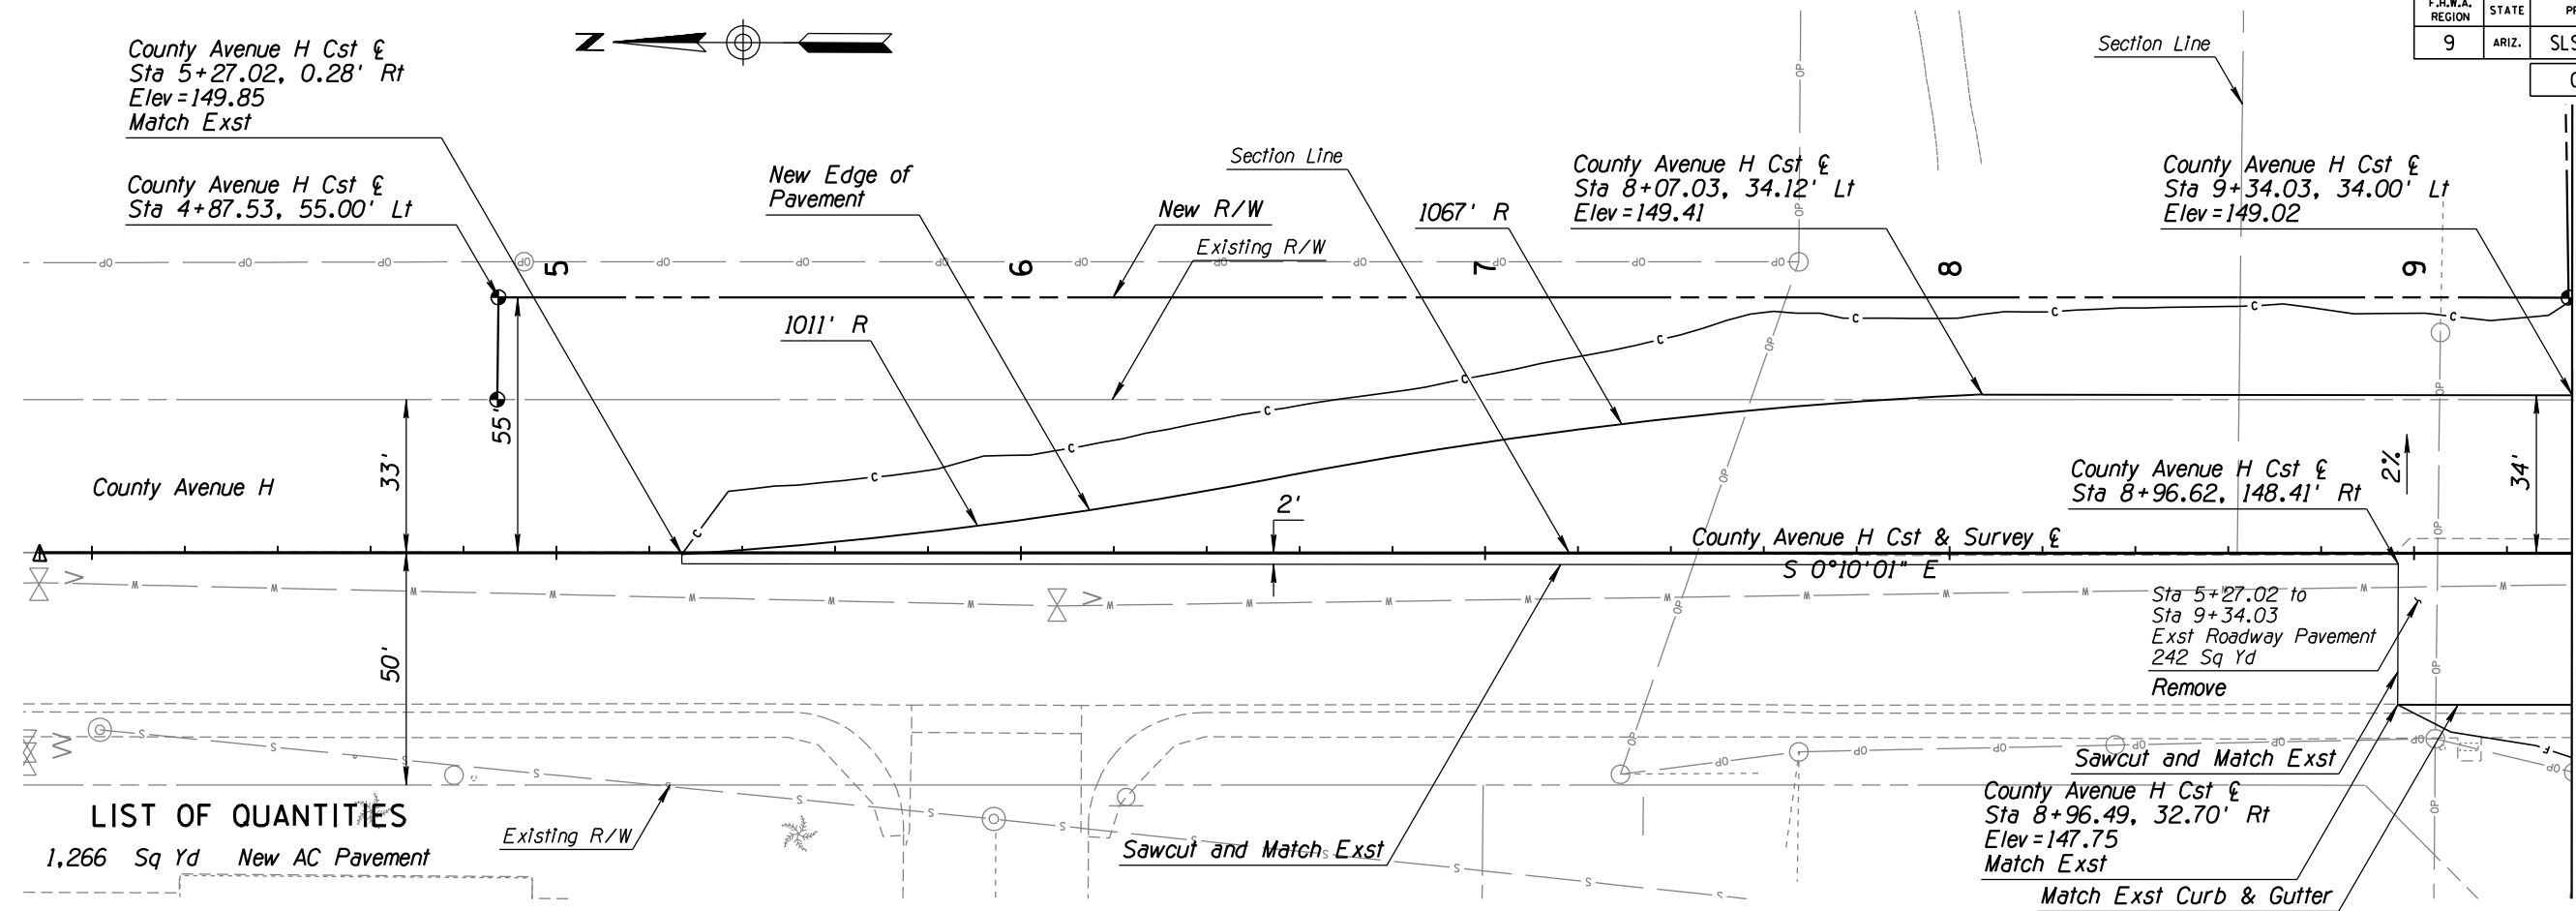

LIST OF QUANTITIES

1,266 Sq Yd New AC Pavement

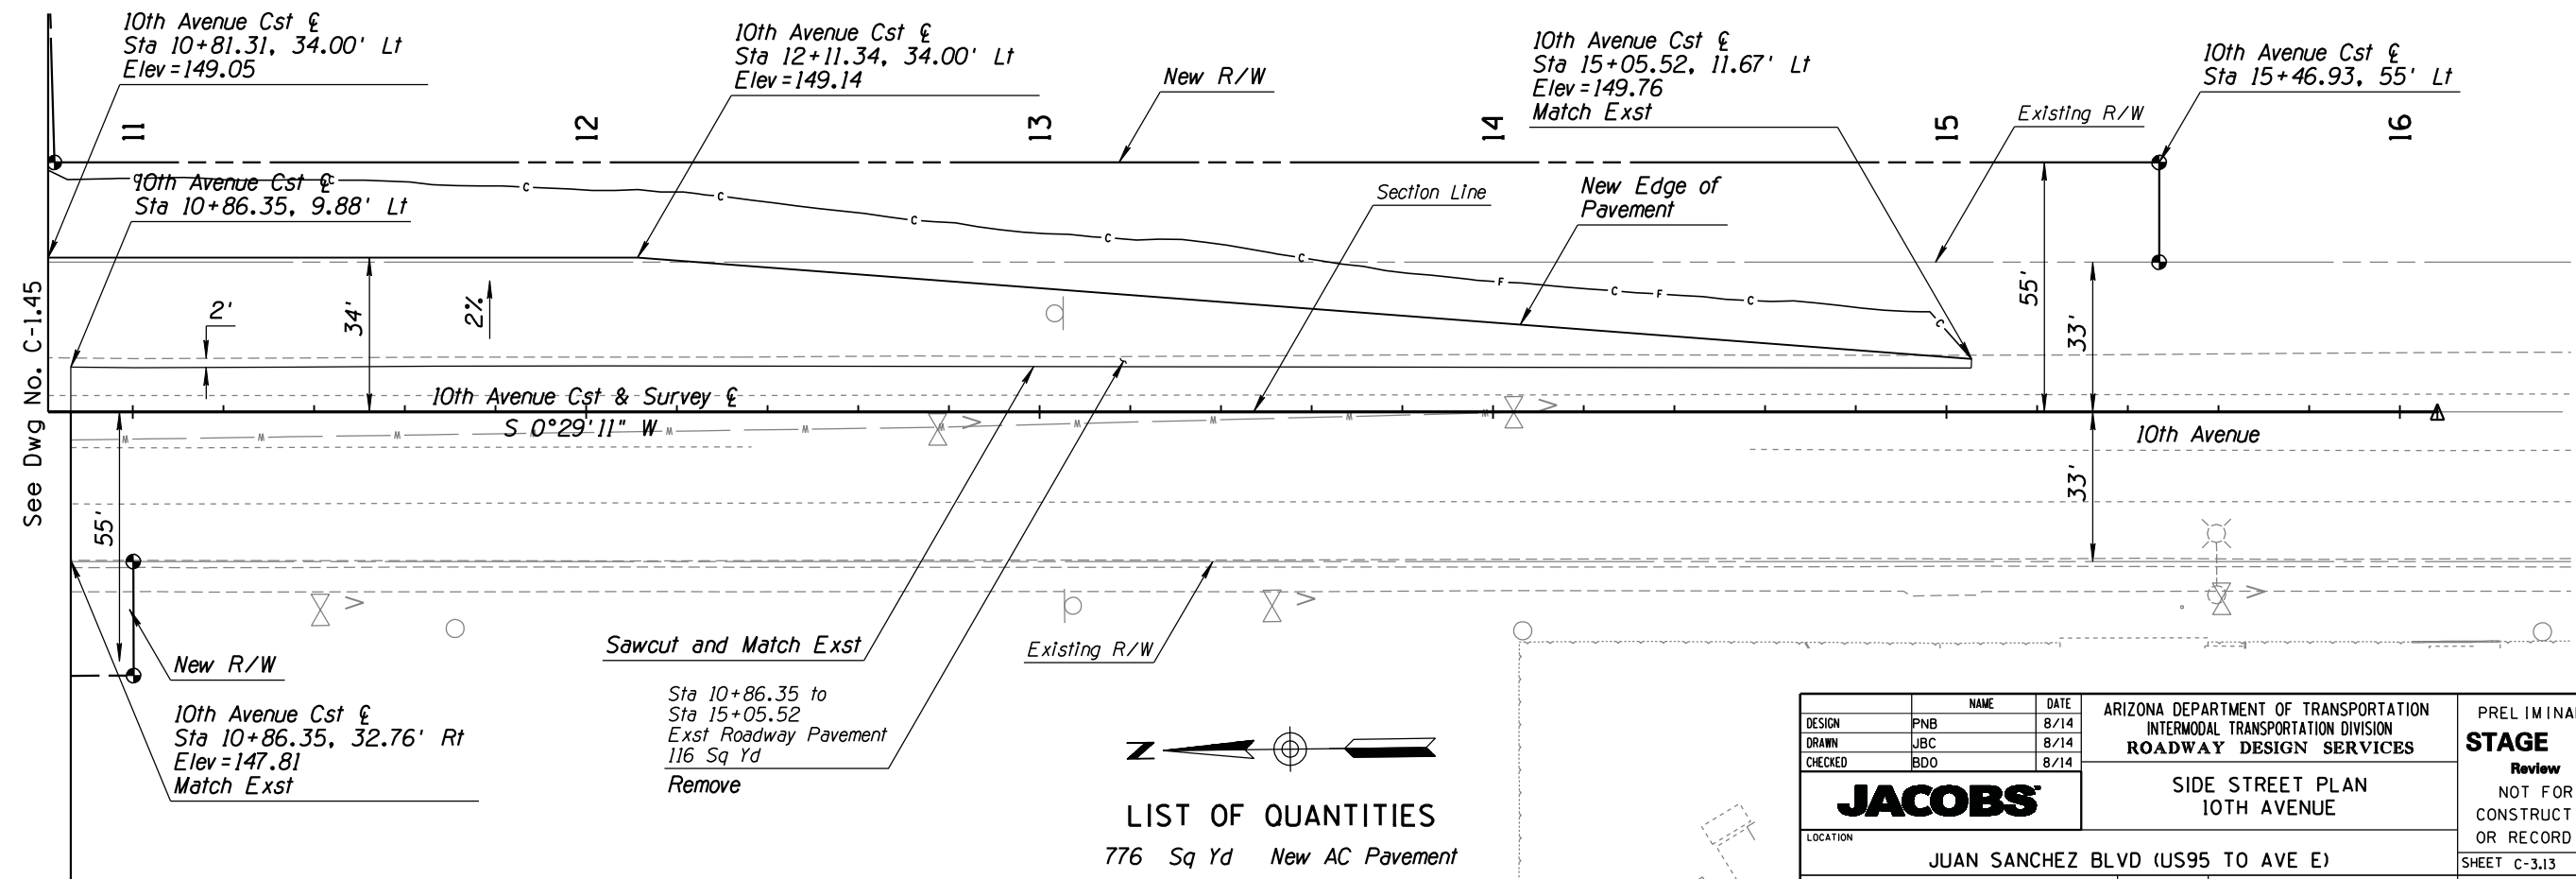

LIST OF QUANTITIES

776 Sq Yd New AC Pavement

DESIGN	NAME	DATE	ARIZONA DEPARTMENT OF TRANSPORTATION INTERMODAL TRANSPORTATION DIVISION ROADWAY DESIGN SERVICES	PRELIMINARY STAGE II Review NOT FOR CONSTRUCTION OR RECORDING
DRAWN	JBC	8/14		
CHECKED	BDO	8/14		
JACOBS			SIDE STREET PLAN 10TH AVENUE	SHEET C-3.13
LOCATION			JUAN SANCHEZ BLVD (US95 TO AVE E)	
TRACS NO.			SZ018 03D	
			OF	