



EAST ELEVATION

SCALE : 3/16" = 1'-0"

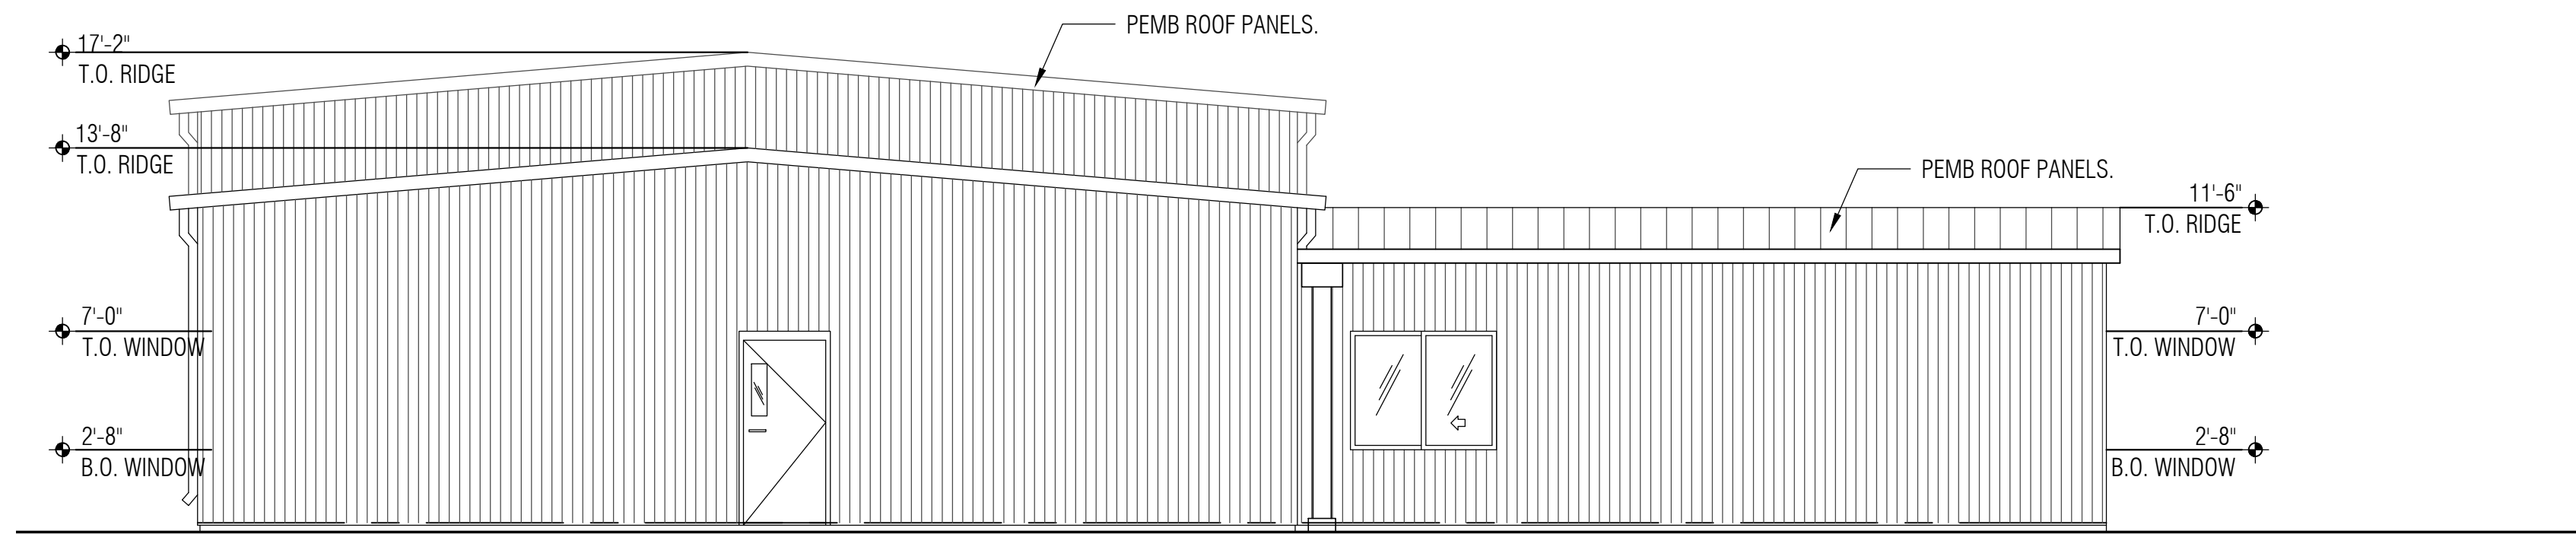


WEST ELEVATION

SCALE : 3/16" = 1'-0"

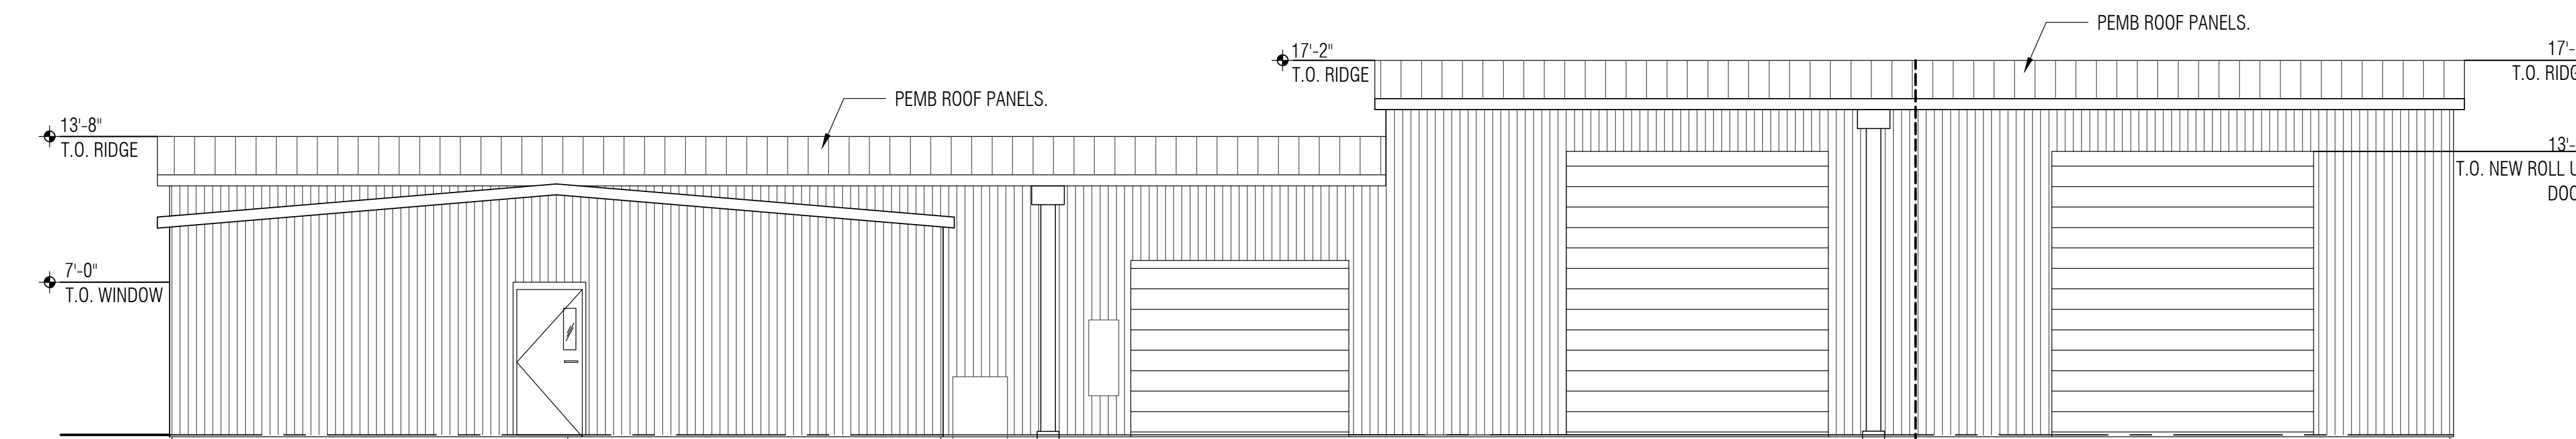

NORTH ELEVATION

SCALE : 3/16" = 1'-0"

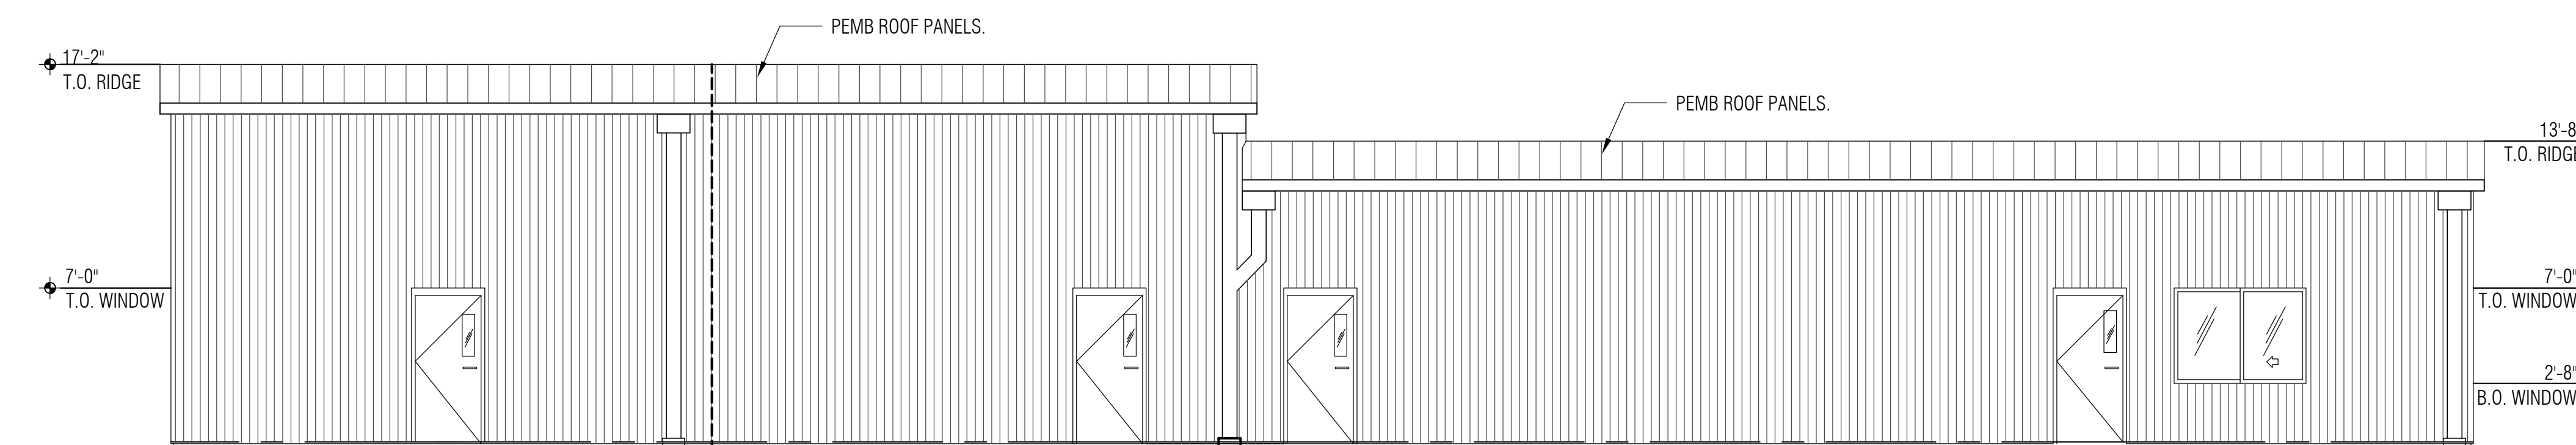

SOUTH ELEVATION

SCALE : 3/16" = 1'-0"

**NEW METAL BUILDING ADDITION
FOR SAN LUIS AZ WATER
TREATMENT PLANT**
SAN LUIS, ARIZONA

thompson
design
architects
pc

875 WEST 18TH STREET
PHOENIX, ARIZONA 85004
TEL: (602) 343-1694



Expires 9/30/2027

JOB NO: 2024-39
DATE: SEP 2025
REVISIONS

BUILDING ELEVATIONS

A5.0
CONSTRUCTION DOCUMENTS