



# PUBLIC WORKS YARD ENTRANCE



SCALE 1"=10'

## CONSTRUCTION KEYNOTES

- ① NEW 3" AC PAVEMENT OVER 6" ABC (1/2" AC MAG Mix)  
TOTAL APPROXIMATE 755 SY

## LEGEND


	CENTERLINE
	PROPERTY LINE
	ROW LINE
	EXISTING CURB
	EXISTING CONCRETE
	NEW ASPHALT
	EXISTING ASPHALT
	NEW STRIPING
	EXISTING ABC
	NEW CMU WALL
	NEW CURB
	NEW SEWER LINE
	EXISTING SEWER FORCE MAIN LINE
	NEW CLEANOUT

## OWNER

CITY OF SAN LUIS  
PO BOX 1170  
SAN LUIS, ARIZONA 85349

## SITE

CITY OF SAN LUIS PUBLIC WORKS YARD  
1311 N 4TH AVENUE  
SAN LUIS, ARIZONA 85349  
A.P.N. 226-01-003

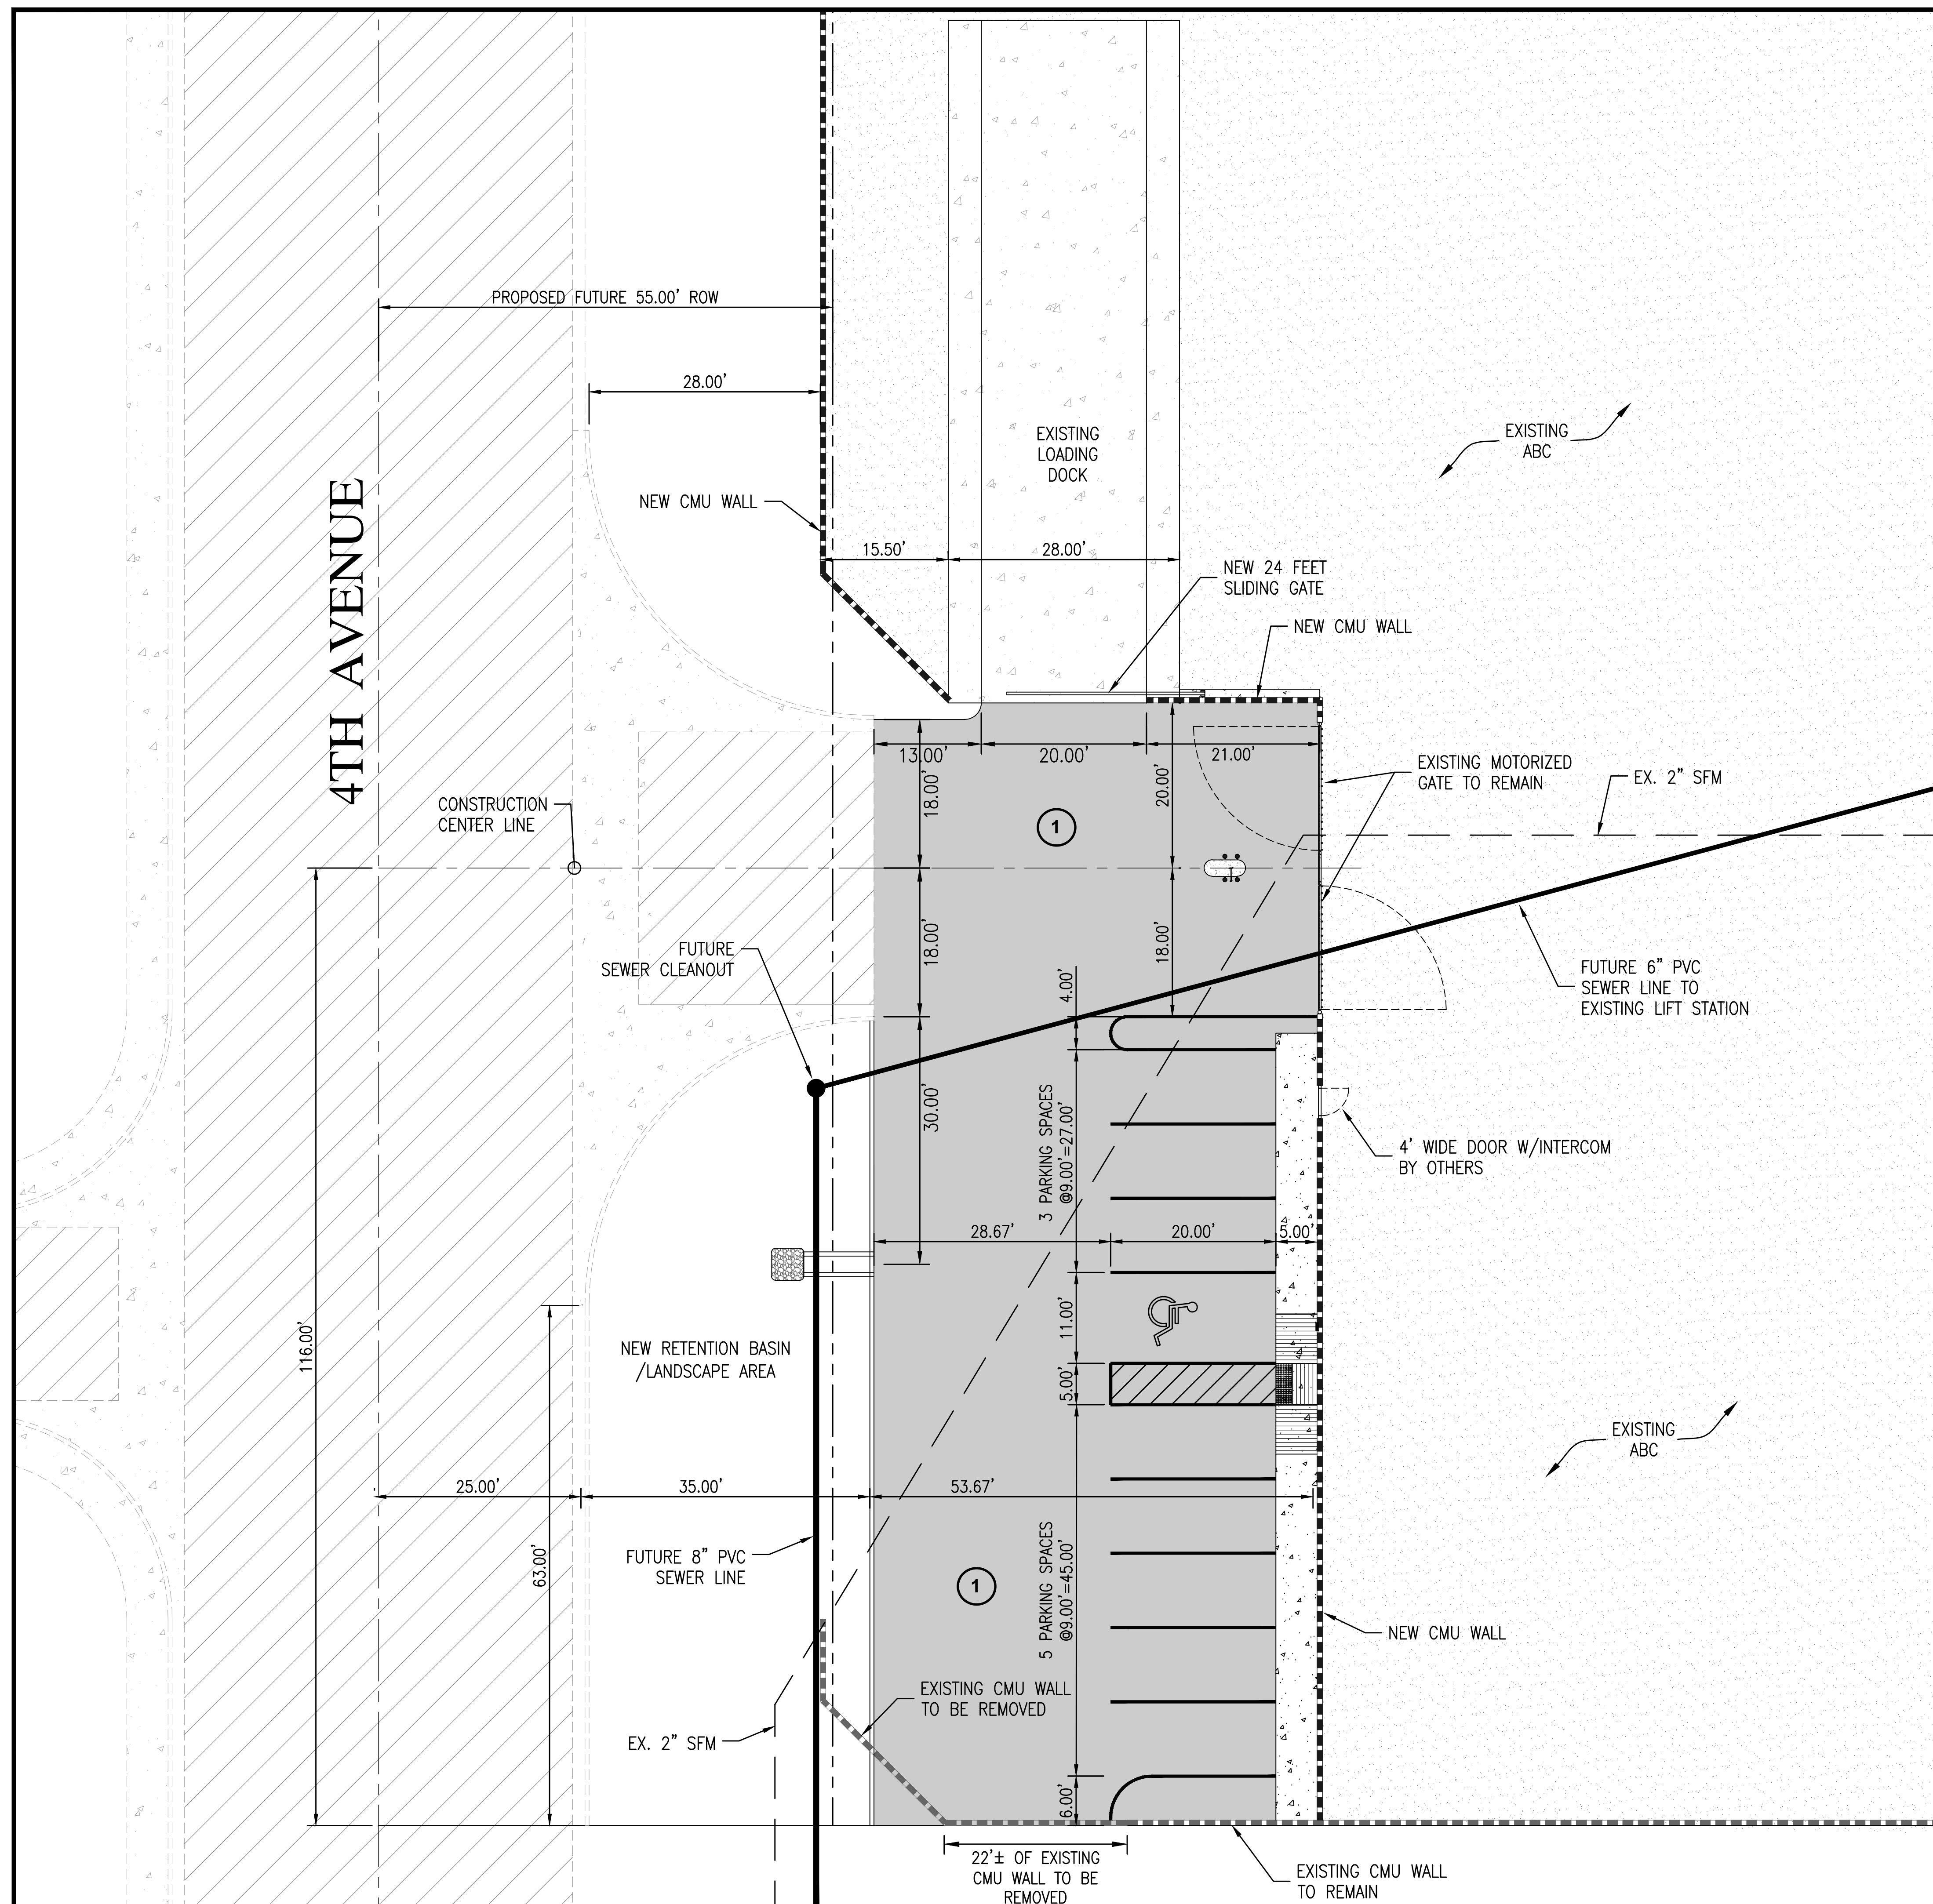

### CITY OF SAN LUIS

SCALE: 1"=10'	DRAWN BY: JAT
DATE: 2/7/2025	
PUBLIC WORKS YARD ENTRANCE	
SITE PLAN	SHEET NO. C1