

CITY OF SCHERTZ DIAS CHAMBER RENOVATION SCHERTZ, TX

GENERAL CONTRACTOR

COMPANY:
CONTACT:
PHONE:

ARCHITECT

COMPANY:
CONTACT:
PHONE:

THG MAIN OFFICE

COMPANY: THE HANSON GROUP
PHONE: 210-651-5711

THG CONTACT

COMPANY: THE HANSON GROUP
CONTACT:
PHONE:

VICINITY MAP:

PROJECT SITE PLAN:

APPROVAL STAMPS:

- MAKE CORRECTIONS AS NOTED
- APPROVED AS NOTED
- REVISE & RESUBMIT
- REJECTED

SIGNATURE

DATE

SUBMITTAL

THE HANSON GROUP HAS PREPARED THESE SHOP DRAWINGS BASED UPON OWNER AND/OR ARCHITECT SUPPLIED INFORMATION. THE POSSIBILITY OF MISINTERPRETATION ALWAYS EXISTS. IT IS VITAL THAT THESE DRAWINGS BE THOROUGHLY REVIEWED AND MARKED FOR CORRECTIONS AND/OR CHANGES AND RETURNED AS SOON AS POSSIBLE. THESE SHOP DRAWINGS ARE AN INTERPRETATION OF THE CONTRACT DOCUMENTS FOR THE PROJECT HEREIN. THEY PROVIDE A MEDIUM WHEREBY THE HANSON GROUP MAY SUGGEST MODIFICATIONS TO SAID DOCUMENTS. THEY ARE ALSO A COMMON MEDIUM BETWEEN THE HANSON GROUP, THE ARCHITECT AND THE GENERAL CONTRACTOR. THE SHOP DRAWINGS ARE IN ACCORDANCE WITH OUR MOST RECENT QUOTATION. SHOULD CHANGES BE MADE, WE RESERVE THE RIGHT TO ADJUST THE QUOTATION PRICE ACCORDINGLY.



5850 CORRIDOR PARKWAY, SUITE 100
SCHERTZ, TEXAS 78154

<http://www.hansongrouptx.com/>

PROJECT STATUS


SUB-V01

CURRENT DRAWING DATE

01/25/2022

PROJECT NUMBER

21-907

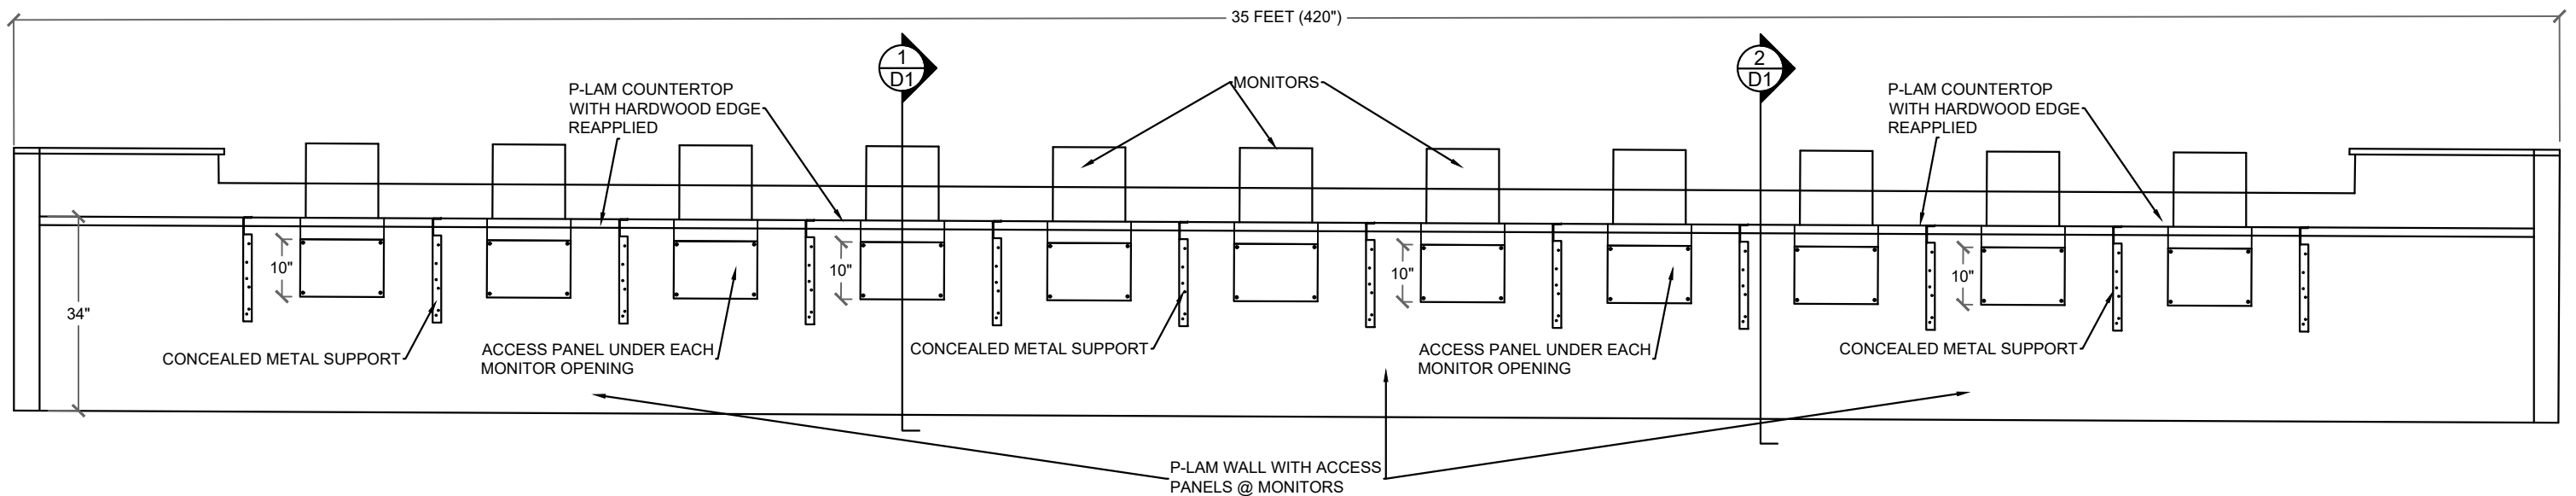

1 ELEVATION - MAIN DIAS
 - QTY: 1 | REF: - | SCALE: $\frac{1}{2}'' = 1' - 0''$

SUBMITTAL



REVISION SCHEDULE			
NO.	DESCRIPTION	DRAWN BY	DATE
0	ORIGINAL SUBMITTAL	CMP	01/25/2022
1	----	----	----
2	----	----	----
3	----	----	----
4	----	----	----
5	----	----	----



**CITY OF SCHERTZ
DIAS CHAMBER**

ELEVATIONS

PROJECT STATUS: SUB-V01	CURRENT DRAWING DATE: 01/25/2022	PROJECT NUMBER: 21-907	DRAWN BY: CMP
SCALE: CUSTOM		PAGE NUMBER: A1	

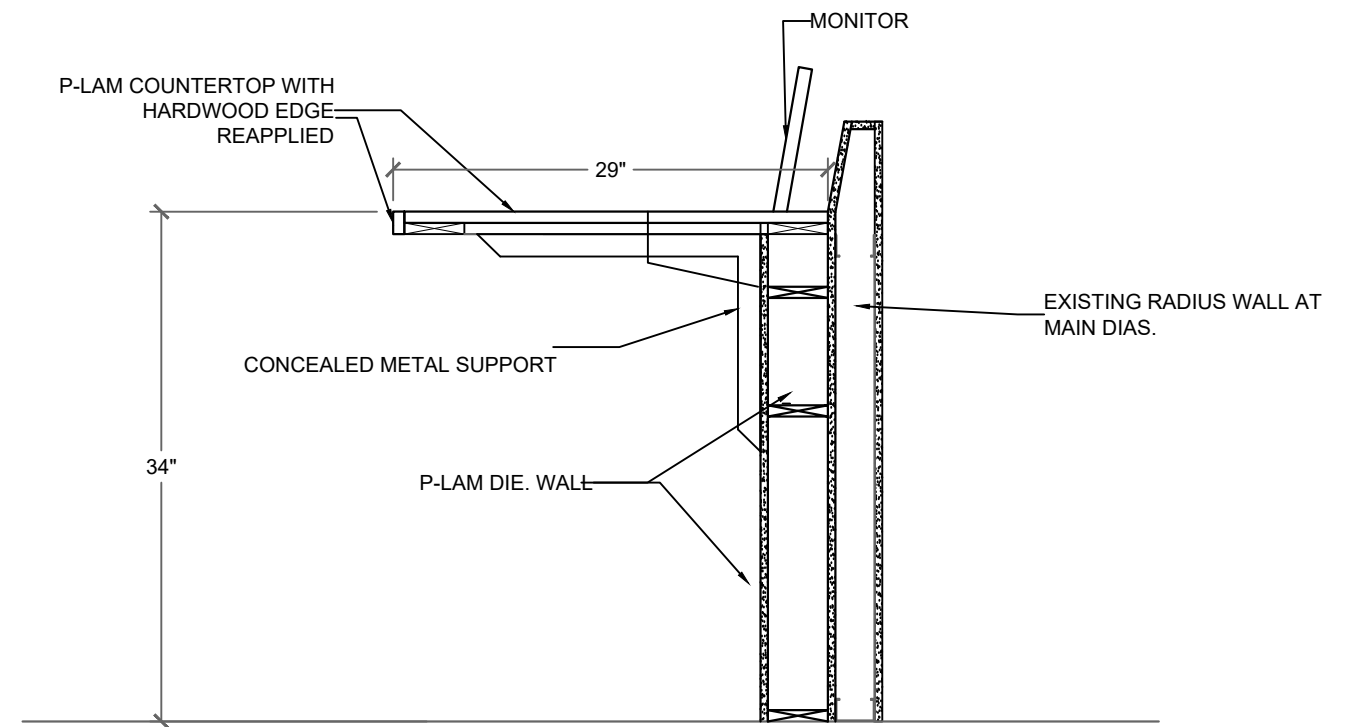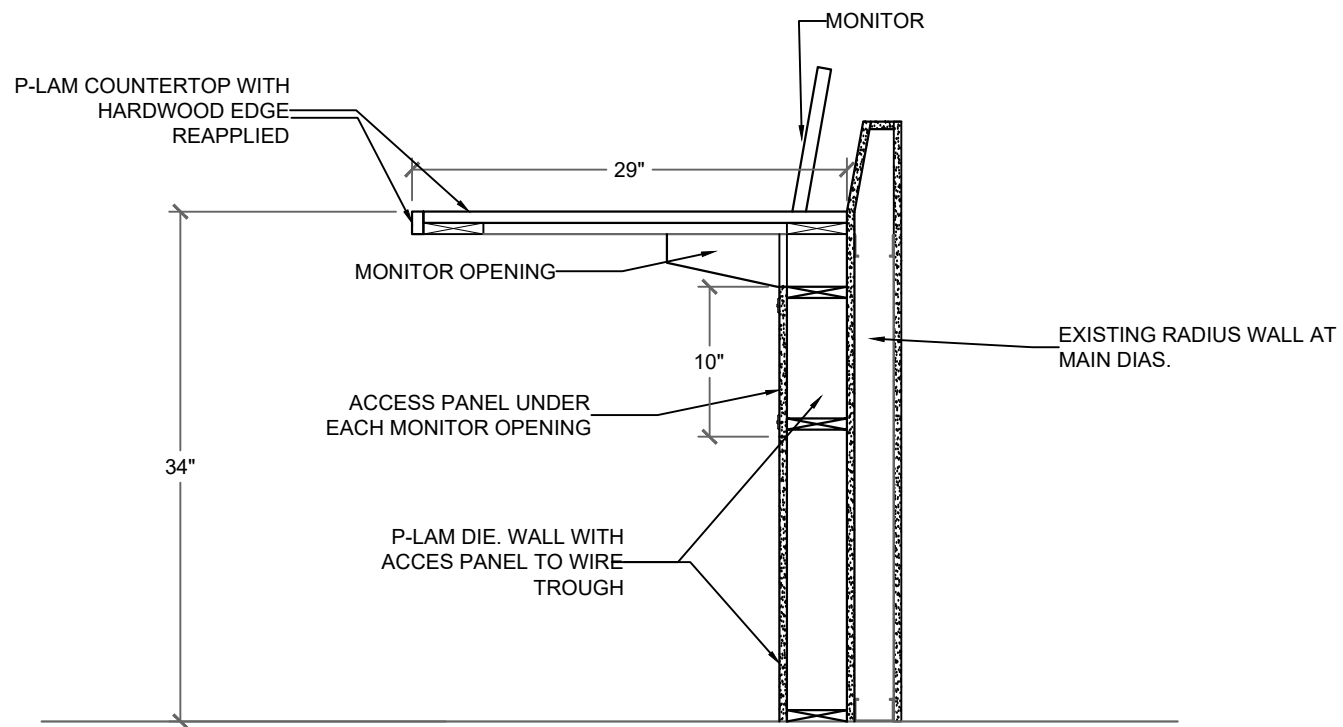

1 SECTION @ MONITOR OPENING
 - QTY: 1 | MAIN DIAS | SCALE: 1" = 1'-0"

2 SECTION @ CONCEALED BRACKET
 - QTY: 1 | REF: MAIN DIAS | SCALE: 1" = 1'-0"

SUBMITTAL

REVISION SCHEDULE			
NO.	DESCRIPTION	DRAWN BY	DATE
0	ORIGINAL SUBMITTAL	CMP	01/25/2022
1	---	---	---
2	---	---	---
3	---	---	---
4	---	---	---
5	---	---	---



**CITY OF SCHERTZ
DIAS CHAMBER**

DETAILS

PROJECT STATUS: SUB-V01	CURRENT DRAWING DATE: 01/25/2022	PROJECT NUMBER: 21-907	DRAWN BY: CMP
SCALE: Custom		PAGE NUMBER: D1	