
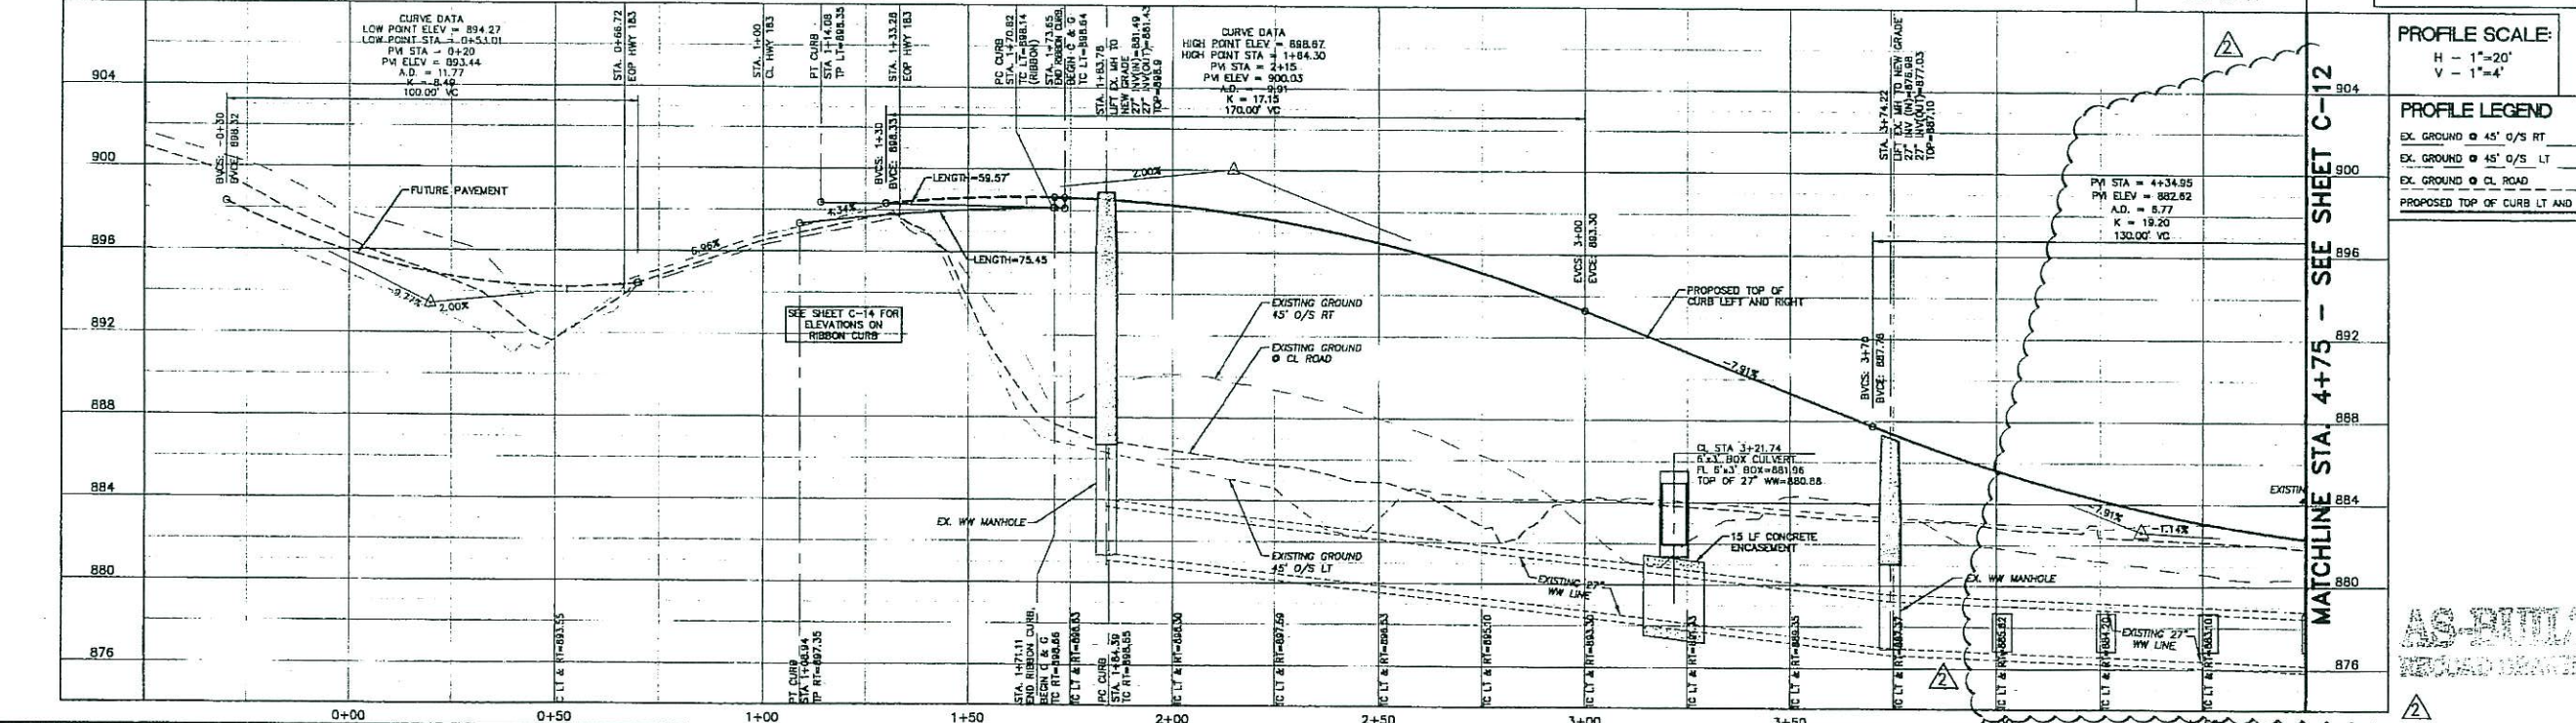


NOTES:

1. PEC TO RELOCATE EXISTING OVERHEAD POWER LINES. CONTRACTOR TO COORDINATE WITH PEC.
2. COORDINATE WITH PEC FOR INSTALLATION OF LUMINAIRES PRIOR TO ERECTION OF LIGHT POLES.
3. CONTRACTOR SHALL PULL REQUIRED WIRING INTO LIGHT POLE. PEC SHALL INSTALL TRANSFORMER AND TERMINATE WIRING.
4. THE LOCATIONS OF EXISTING UNDERGROUND UTILITIES ARE SHOWN IN AN APPROXIMATE WAY ONLY, AND HAVE NOT BEEN INDEPENDENTLY VERIFIED BY THE OWNER OR ITS REPRESENTATIVE. THE CONTRACTOR SHALL DETERMINE THE EXACT LOCATION OF ALL EXISTING UTILITIES BEFORE COMMENCING WORK, AND AGREES TO BE FULLY RESPONSIBLE FOR ANY AND ALL DAMAGES WHICH MIGHT BE OCCASIONED BY THE CONTRACTOR'S FAILURE TO EXACTLY LOCATE AND PRESERVE ANY AND ALL UNDERGROUND UTILITIES AND SHALL REPAIR OR REPLACE TO NEW QUALITY.
5. WATER AND WASTEWATER LINES ARE PLOTTED FROM RECORD DATA. VALVES AND MANHOLES AS IDENTIFIED IN THE LEGEND WERE SURVEYED IN THE FIELD.
6. 10" OF COMPACTED BLACK BASE (TYPE "B" HMA) USED IN LIEU OF THE CRUSHED LIMESTONE. WARP AND ROLL PAVEMENT IN THIS AREA FROM THE CROWN AT END OF MEDIAN BACK TO SMOOTH TRANSITION WITH SAW CUT.
7. CONSTRUCT 7" LONG RUN OF TRUNCATED CONE DETECTABLE WARNING - SEE SHEET C-18. TO BE CONSTRUCTED IN FUTURE.
8. ONLY TREES THAT ARE TO BE REMAIN ARE SHOWN. SEE SHEET C-7 FOR TREE LIST AND TREES TO BE REMOVED.
9. ONLY ONE CONNECTION TO THE CITY'S MAIN WILL BE ALLOWED DURING TESTING.
10. SPOILS MATERIAL TO BE REPROCESSED AND COMPACTED AS EMBANKMENT PER THE REQUIREMENTS OF THE GEOTECHNICAL TESTING LAB.

CURVE DATA (BACK OF CURB)

CURVE TABLE					
CURVE NUMBER	INTERIOR ANGLE	RADIUS	TANGENT	ARC LENGTH	CHORD LENGTH
C1	8°16'49"	469.00'	33.95'	57.78'	57.72'
C2	11°47'47"	612.50'	63.28'	129.11'	125.88'

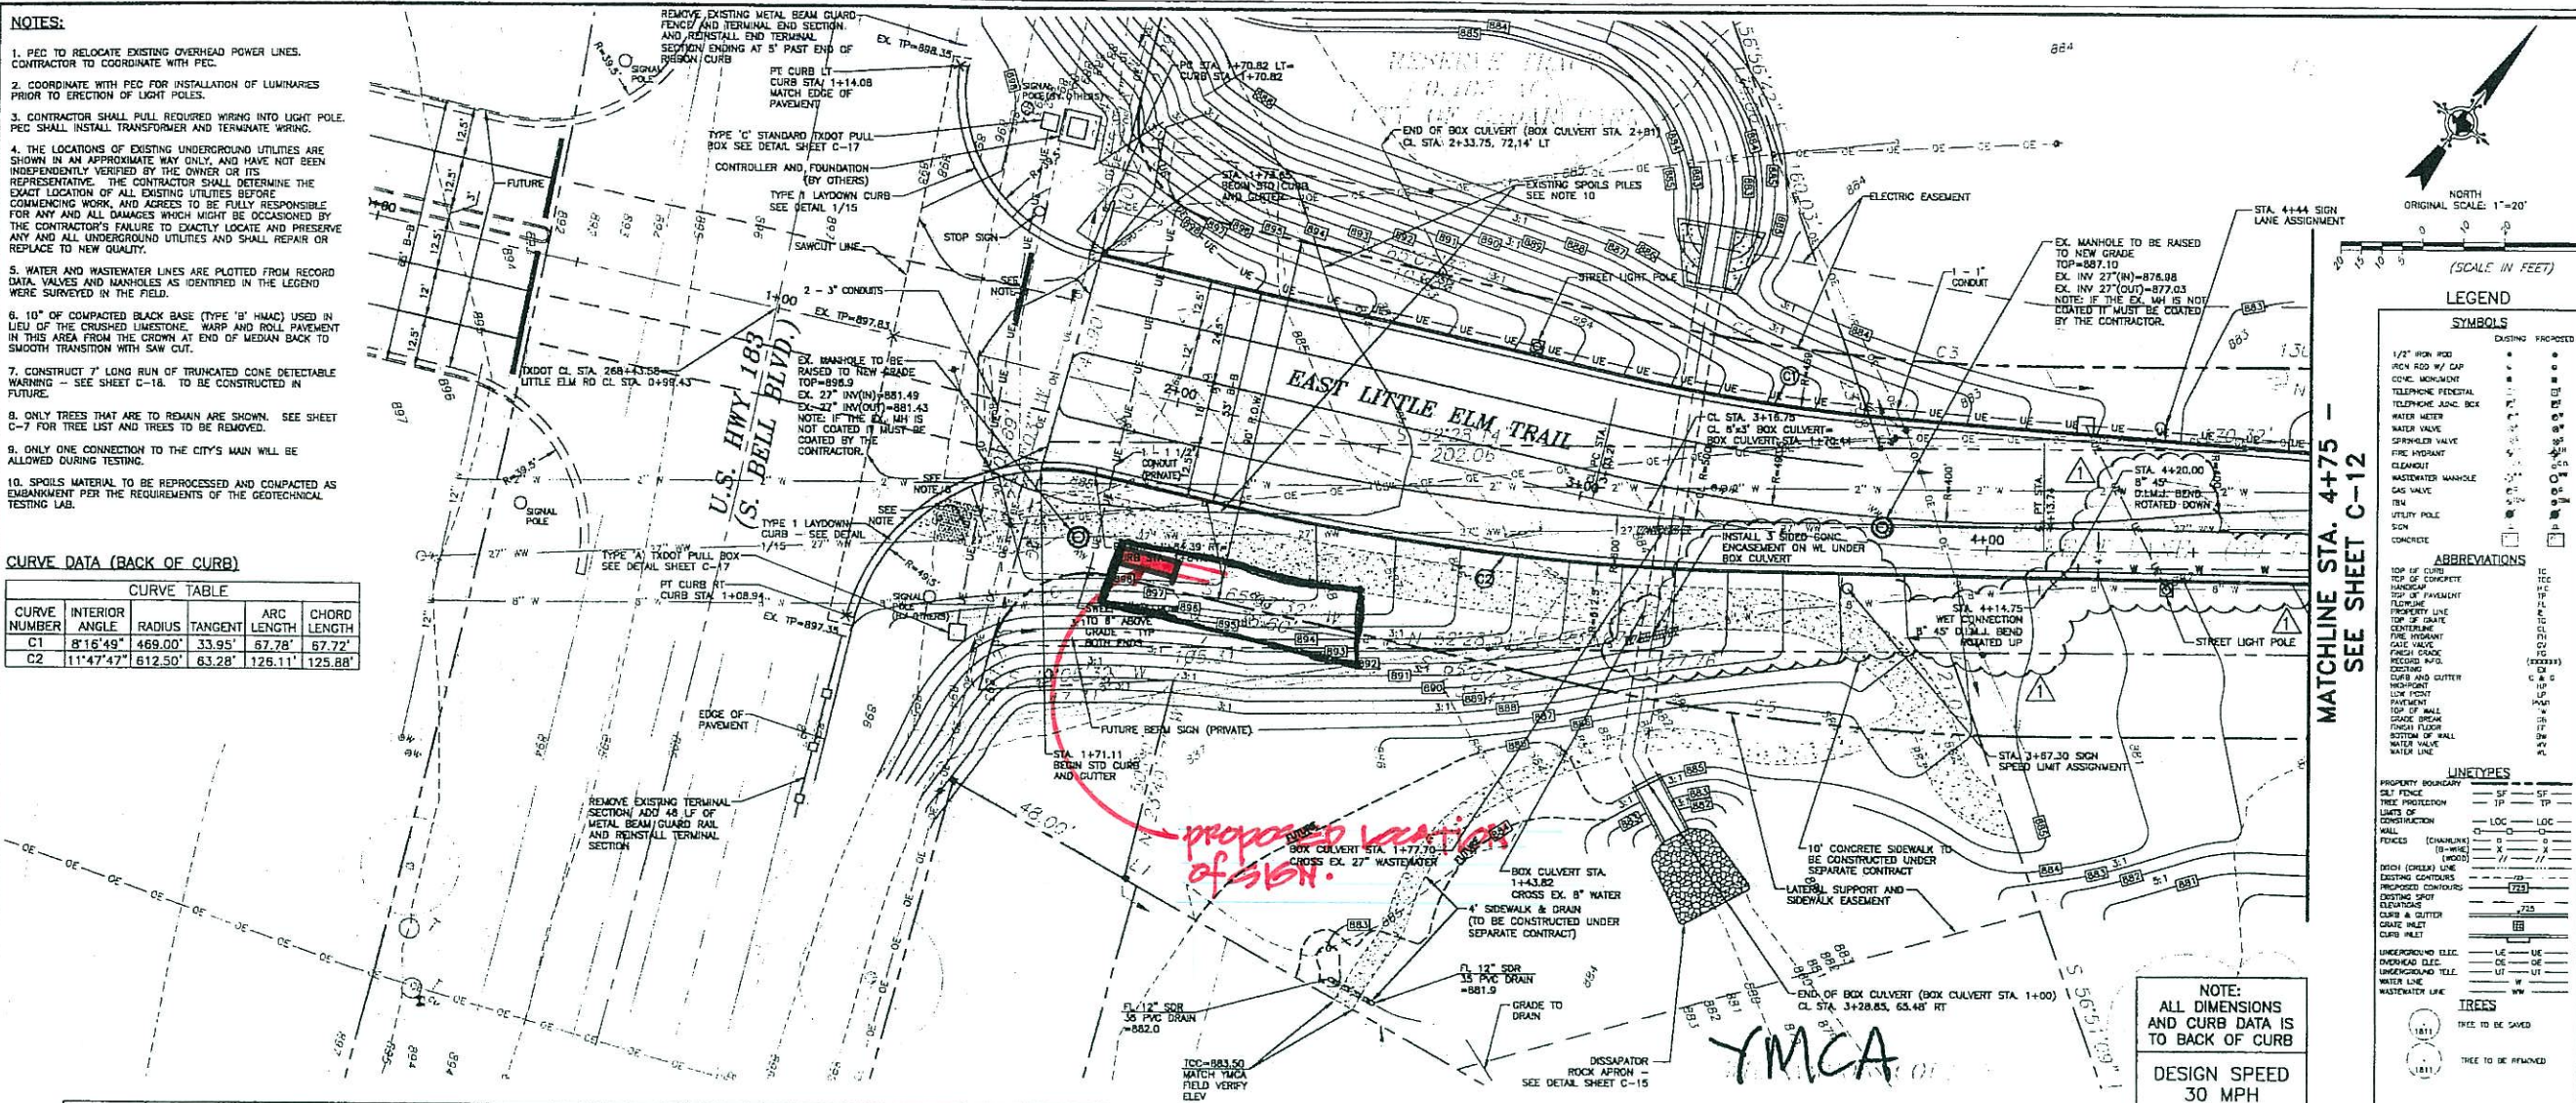

BAKER-AICKLEN & ASSOCIATES, INC.
ENGINEERS/SURVEYORS
405 BRUNY CREEK RD. CEDAR PARK, TEXAS 78613
(512) 260-3700



NO.	DATE	REVISIONS
1	11-15-2006	REVISION STREET GRADES FROM STA. 3+75 FORWARD
2	11-09-2006	ADD MANHOLE AND WATER MAIN UNDER

ROADWAY PLAN AND PROFILE
SHEET 1 OF 2

DESIGNED: JAM
DRAWN: JAM
CHECKED: JAM
APPROVED: JAM

DATE: 11-15-2006
VIEW: PLAN
PROJECT: EAST LITTLE ELM TRAIL STREET CONSTRUCTION

CITY OF CEDAR PARK

EAST LITTLE ELM TRAIL STREET CONSTRUCTION

PROJECT No. 0575-3-035

SHEET No. C-11

SHEET 11 OF 27