


134
51
6834

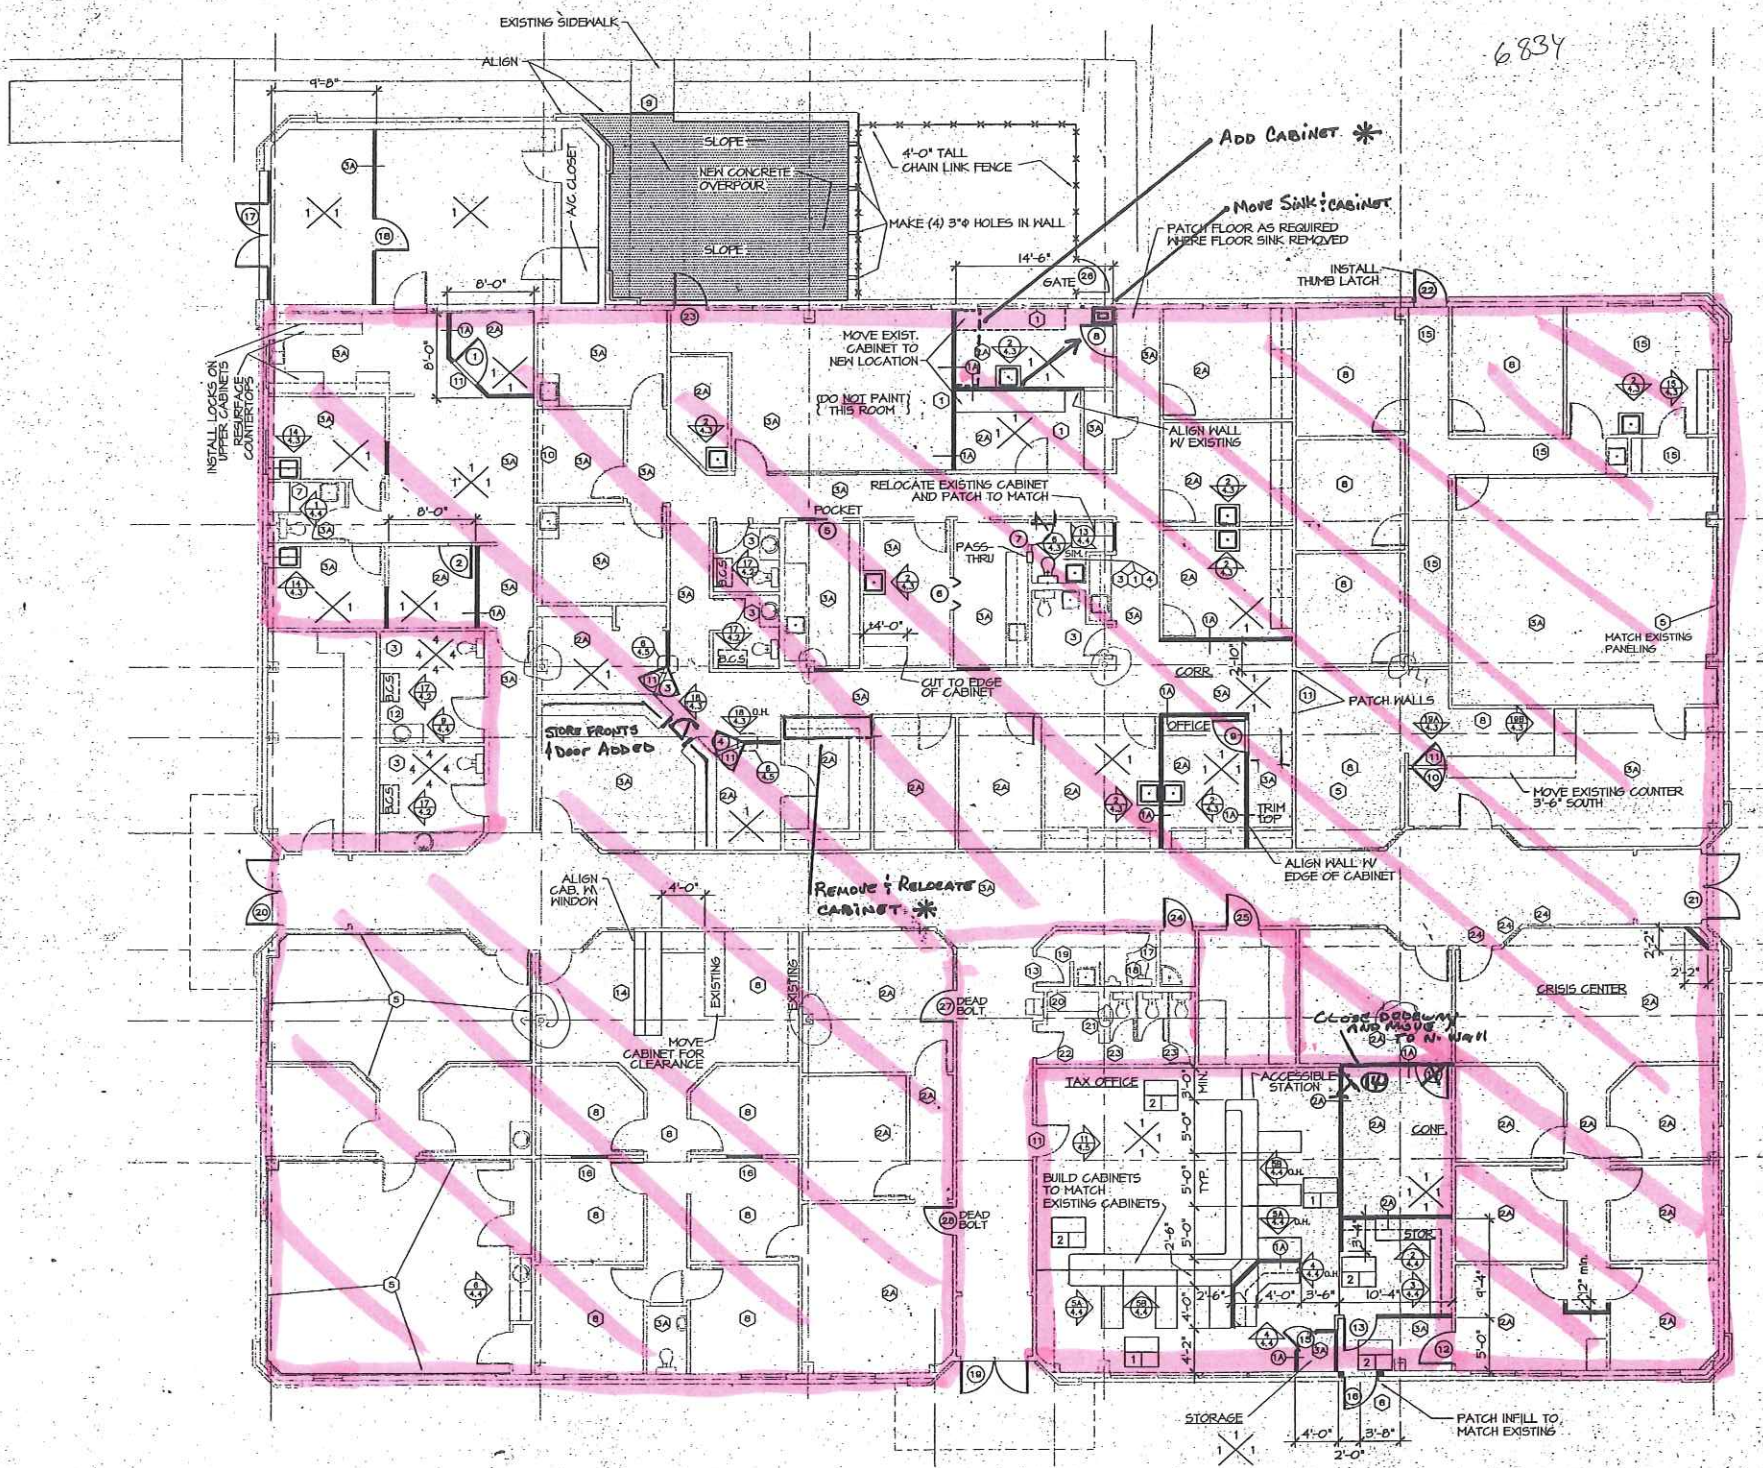

- KEYED NOTES:**
1. INSTALL 6" SOUND ATTENUATION BATTES IN CEILING AND 3 1/2" BATTES IN NEW WALLS. CEILING INSULATION TO OVERLAP PARTING ROOM 2'-0".
 2. REMOVE CERAMIC FLOOR TILE AND REPLACE WITH CARPET AS SPEC.
 3. NEW CARPET OVER EXISTING V.G.T.
 4. REMOVE TILE FLOORING AND REPLACE WITH V.G.T. AS SPEC.
 5. EXISTING V.G.T. TO REMAIN.
 6. INSTALL NEW WATER CLOSET AND LAVATORY.
 7. INSTALL 1/4" CONT. CHAIR RAIL TOP AT 34.5" A.F.F.
 8. REMOVE SHROUS AS REQUIRED.
 9. NEW CABINET.
 10. REMOVE CARPET, REPLACE W/ CARPET.
 11. SEE DETAIL CIVIL DRAWING 1/3-0.
 12. INSTALL HEADER OVER NEW OPENING. EXTEND 4" BELOW LINE OF CEILING. COVER W/ 5/8" GYP. BD. TEXT. & PAINT.
 13. INSTALL 4" WIDE THRESHOLD - FENKO # 210A OR EQUAL AT FLOOR MATERIAL TRANSITIONS.
 14. FIX COUNTERTOP TO BE PLUMB AND LEVEL.
 15. ADJUST DOOR - UPPER LEFT CORNER HANGS.
 16. REMOVE CABINET FROM EXISTING TAX OFFICE AND INSTALL AT THIS LOCATION. REMOVE CARPET, INSTALL NEW V.G.T.
 17. REMOVE GLASS AND FRAME. PATCH HOLE W/ 5/8" GYP. BD. TEXTURE AND PAINT.
 18. RESECURE TOILET PAPER HOLDER.
 19. PATCH HOLE IN WALL BEHIND H.C. INSTALL "TUF-LINER" CONTINUOUS BEHIND H.C. AND URINAL AND UP 4'-0".
 20. INSTALL 1/2" PLYWOOD TOP W/ 1" EDGE COVERED W/ LAMINATED PLASTIC ON TOP OF 1/2" WALL AND PATCH BASE OF CABINET.
 21. PAINT LIGHT FIXTURE.
 22. REPLACE LAVATORY.
 23. PATCH MISSING 2x2 TILE, MATCH AS CLOSE AS POSSIBLE.
 24. RESECURE JAMB OF TOILET PARTITION AT WALL.
 25. MINIBLINDS AS PER SPECIFICATIONS.

ROOM FINISHES

ROOM NUMBER
CEILING / HEIGHT
FLOOR / BASE

FLOOR / BASE

1. CARPET / VINYL
2. VINYL TILE / VINYL
3. NOT USED
4. NOT USED
5. NOT USED
6. EXPOSED CONCRETE
7. NO FINISH / VINYL

CEILING

1. 2"x4" ACCOUSTICAL / 8'-0"
2. 2"x4" ACCOUSTICAL / 9'-0"
3. 2"x4" ACCOUSTICAL / 10'-0"
4. NOT USED
5. NONE - 8" VINYL BACK INSUL.
6. 5/8" TYPE "X" GYP. BD. TEXTURED & PAINTED.

PARTITIONS

2. REF. SHT. 4.5 FOR PARTITION TYPES. ALL WALLS TO BE TYPE 2A TYPICAL UNLESS NOTED OTHERWISE.

WALL FINISHES

WALL FINISH

WALLS

1. 5/8" GYP. BD. TEXT. & PAINT
2. VINYL WALL COVERING
3. CERAMIC TILE
4. "TUF-LINER" OVER EXISTING 5/8" GYP. BD.
5. NO FINISH
6. WOOD PANELING
7. NOT USED
8. 3/4" PLYWOOD FLOOR TO CEILING
9. PAINTED

LEGEND


DOOR NUMBER
BLDG. SECTION NUMBER
PAGE NUMBER
WALL SECTION NUMBER
PAGE NUMBER
ELEVATION NUMBER
PAGE NUMBER
DETAIL NUMBER
PAGE NUMBER

LEGEND

EXISTING WALL
NEW WALL OR PATCH
5/8" GYP. BD. ON 3 1/2" MTL STUDS
BRACE NEW WALL TO STRUCTURE ABOVE

B.C.S. BABY CHANGING STATION

- GENERAL NOTES:**
1. PATCH FLOORS, WALLS AND CEILINGS AS NECESSARY TO MATCH EXISTING.
 2. REPAINT ALL INTERIOR WALLS UNLESS NOTED OTHERWISE.
 3. ADJUST ANY MISALIGNED CEILING TILES AND TEES.
 4. EXISTING CABINETS ARE NOT TO BE REPAINTED UNLESS OTHERWISE NOTED.
 5. REPAINT ALL SUPPLY AND RETURN AIR VENTS.
 6. SEE ELECTRICAL FOR LOCATION AND EXACT NUMBER OF CONDUITS CONNECTING EXIST. BLDGS. TO NEW BLDG.
 7. PATCH AND FIX ANY AND ALL DAMAGED WALLS AND HOLES WHERE INDICATED ON DRAWINGS.
 8. INSTALL NEW SIGNS NEXT TO DOORS AT ALL TOILETS.

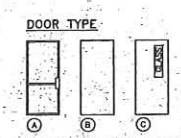

DOOR SCHEDULE

DOOR #	FRAME	SIZE	THICKNESS	DOOR	MATERIAL	DETAILS #					REMARKS
	ALUMINUM HOLLOW METAL WOOD		TYPE	GLASS HOLLOW METAL S.S.C. WOOD H.C. WOOD PAINT STAIN	HEAD JAMB SILL THRESHOLD WEATHER STRIP						
1	X	3'-0"x7'-0"	1 1/2"	B	X	X	3	3			REUSED DOOR
2	X	3'-0"x7'-0"	1 1/2"	B	X	X	3	3			DBL. SWINGING
3	X	3'-0"x3'-0"	1 1/2"	B	X	X	N/A	1	1	X	DBL. SWINGING
4	X	3'-0"x3'-0"	1 1/2"	B	X	X	N/A	1	1	X	POCKET DOOR
5	X	3'-0"x6'-6"	1 1/2"	B	X	X	3	3	3		REUSED DOOR
6	X	(2) 1'-6"x6'-6"	1 1/2"	B	X	X	3	3	3		REUSED DOOR
7	X	2'-0"x7'-0"	1 1/2"	B	X	X	3	3	3		REUSED DOOR
8	X	3'-0"x7'-0"	1 1/2"	B	X	X	3	3	3	X	REUSED DOOR
9	X	3'-0"x7'-0"	1 1/2"	B	X	X	3	3	3	X	REUSED DOOR
10	X	3'-0"x3'-0"	1 1/2"	B	X	X	N/A	3	1	X	SWINGING
11		NOT USED									
12	X	3'-0"x7'-0"	1 1/2"	B	X	X	3	3	3		
13	X	3'-0"x7'-0"	1 1/2"	B	X	X	3	3	3		
14	X	3'-0"x7'-0"	1 1/2"	B	X	X	3	3	3		
15	X	2'-0"x7'-0"	1 1/2"	B	X	X	3	3	3		REUSED DOOR
16	X	3'-0"x7'-0"	1 1/2"	A	X	X	2	8	13	X	
17	X	(2) 3'-0"x7'-0"	1 1/2"	B	X	X	1	7	13	X	DOUBLE DOOR
18	X	3'-0"x7'-0"	1 1/2"	B	X	X	3	3	13	X	

DOORS 19 THRU 25; 27 & 28 ARE EXISTING DOORS TO BE RE-KEYED. REFER TO HARDWARE SCHEDULE.

DATE
DRAWN: 10/05/95
REVISED:

WILLIAMSON
COUNTY
ANNEX BUILDING
ROUND ROCK
TEXAS

R. GILL
AND ASSOCIATES
ARCHITECT
P.O. BOX 217
ROUND ROCK, TX 78660
(512) 255-1052
(512) 255-5445 FAX




PROJECT NO:
2081

SHEET TITLE:
EXISTING
FLOOR PLAN

2.1

New space WCHD
WCHD existing

Notes:
 1) All locks changed to "Best Locks" 93K series.
 2) Hot Water Heater Added Above Ceiling - Rm. #71 - ELECTRICAL
 3) Door #48 EXCHANGED WITH DOOR #36
 4) Door #43 " " DOOR #37

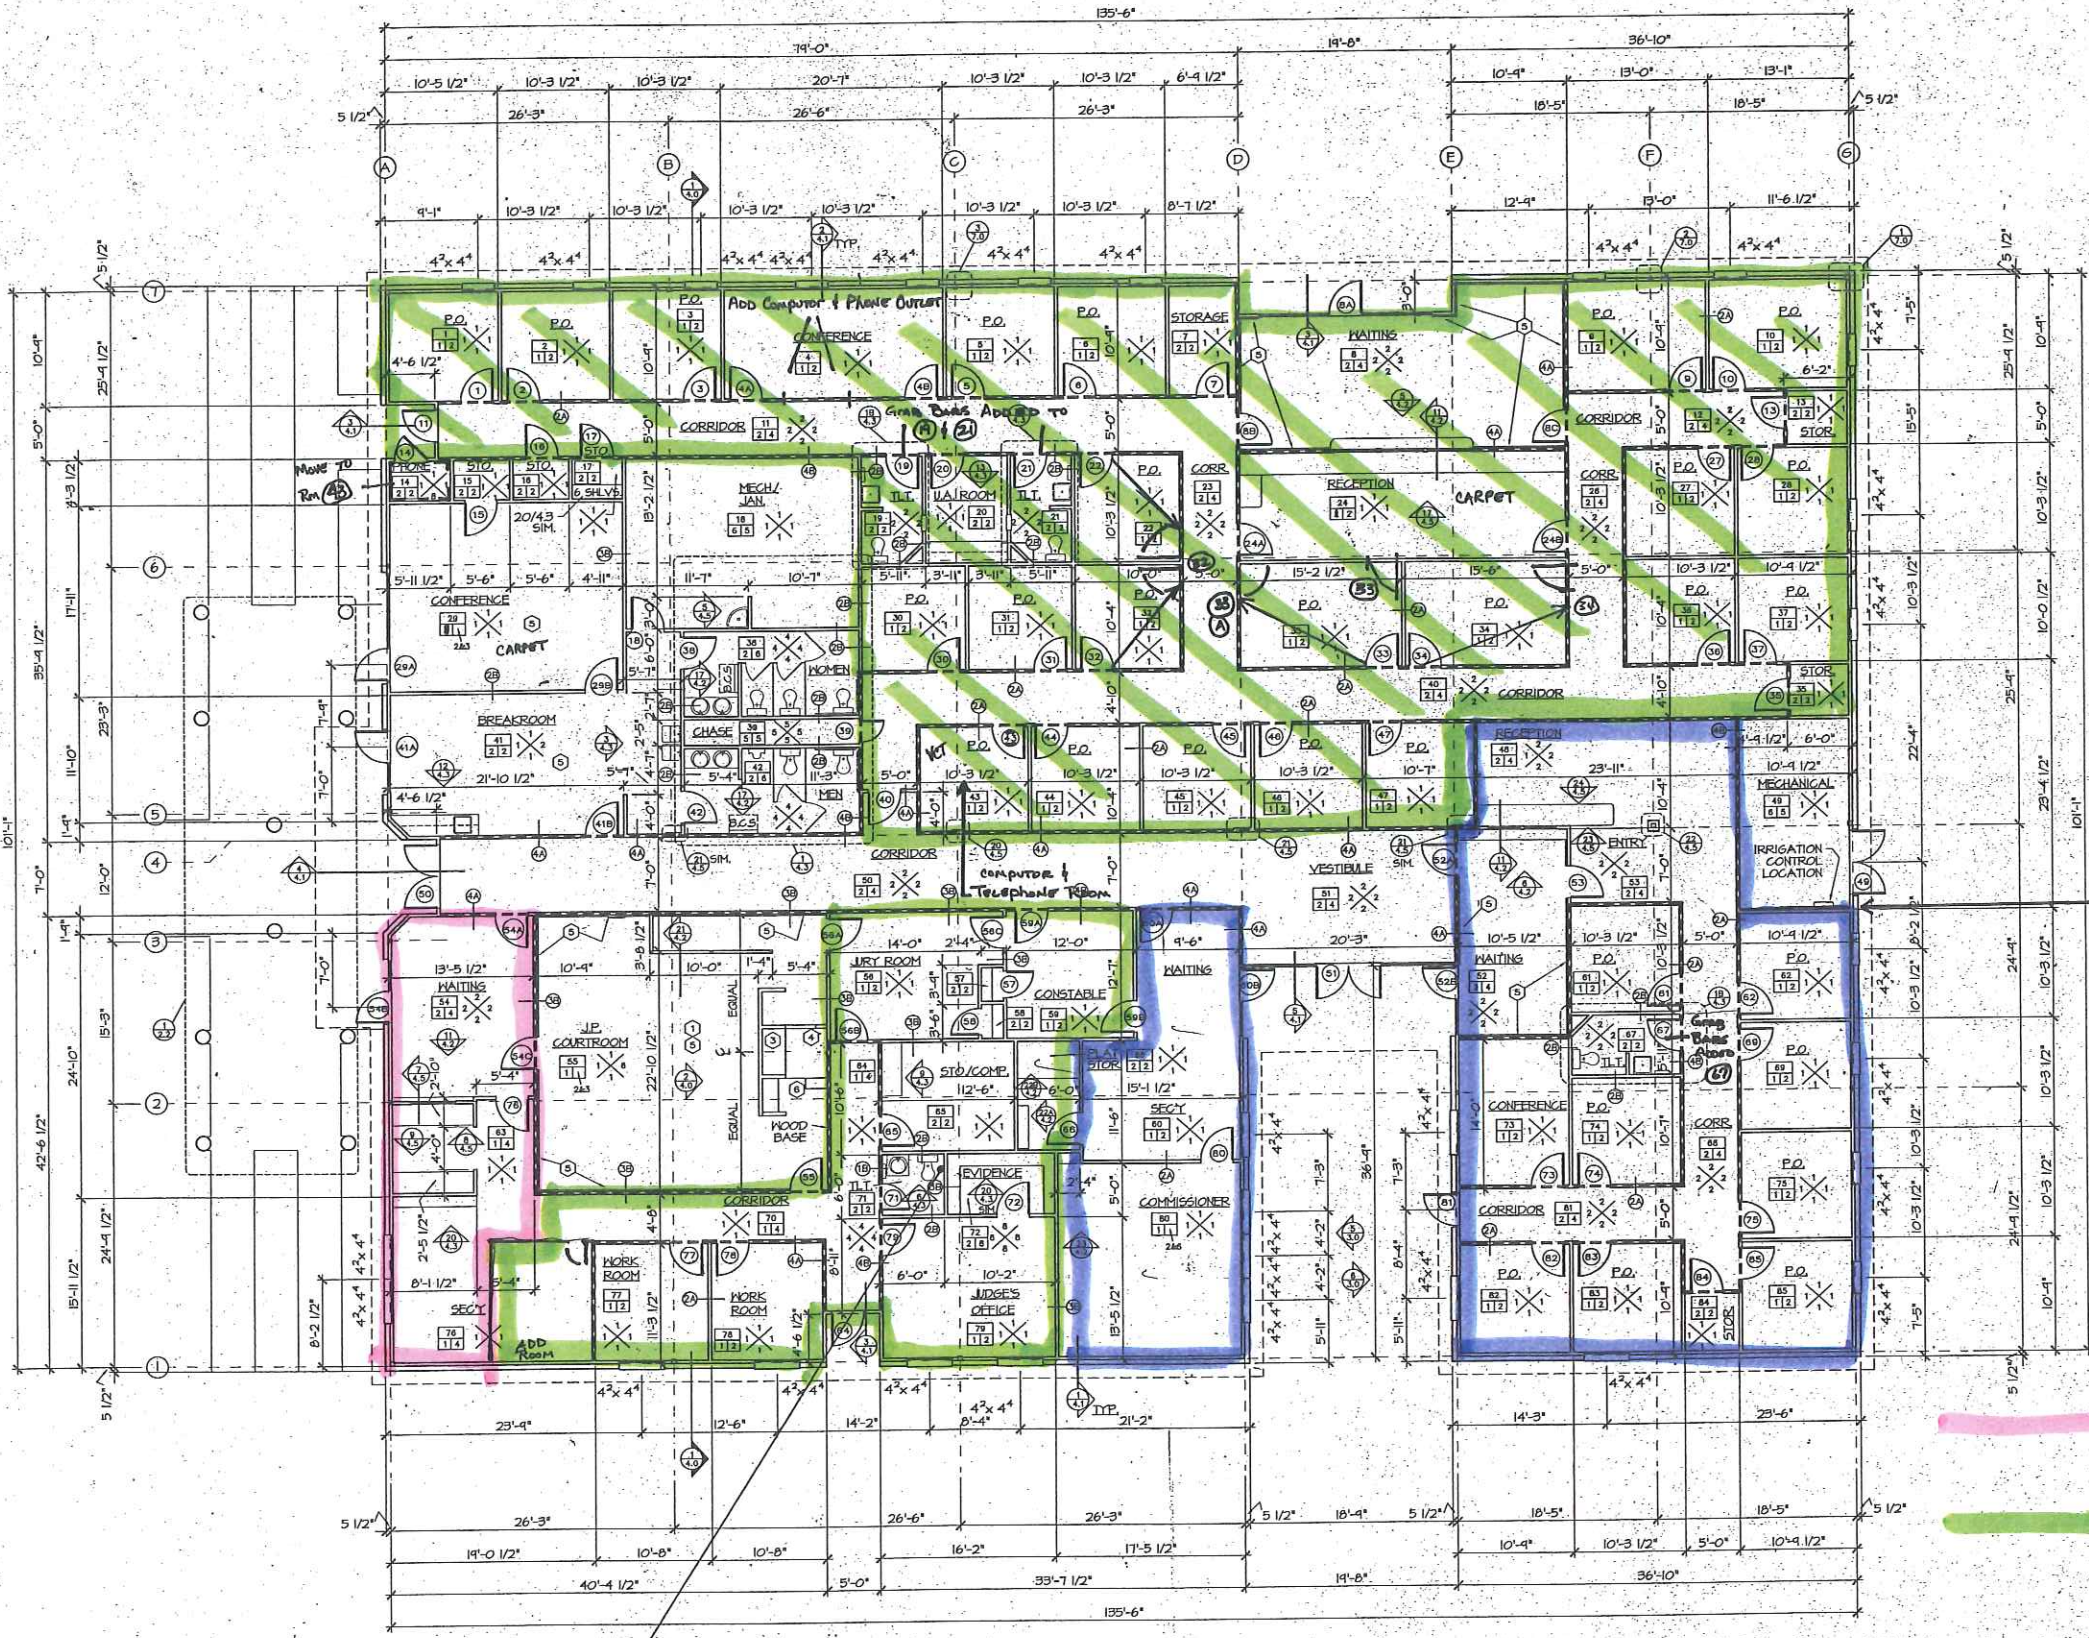

ROOM FINISHES

ROOM NUMBER
 CEILING / HEIGHT
 FLOOR / BASE

FLOOR / BASE

1. CARPET / VINYL
2. VINYL TILE / VINYL
3. NOT USED
4. NOT USED
5. EXPOSED CONC. NO FINISH
6. EXPOSED CONCRETE SEALED WITH VINYL BASE

CEILING

1. 2"x4" ACoustical / 8'-0"
2. 2"x4" ACoustical / 9'-0"
3. 2"x4" ACoustical / 10'-0"
4. 2"x4" ACoustical / 9'-0"
5. 1 HOUR RATED ASSEMBLY
6. NONE-6" VINYL BACK INSUL
7. 5/8" GYP. BD. TEXT. & PAINTED
8. 3/4" PLYWOOD-PAINTED

PARTITIONS

REF. SHT. 4.5 FOR PARTITION TYPES.
 ALL WALLS TO BE TYPE 2A TYPICAL UNLESS NOTED OTHERWISE.

WALL FINISHES

WALL FINISH
 WALLS

1. 5/8" GYP. BD. TEXT. & PAINT
2. VINYL WALL COVERING
3. CERAMIC TILE
4. "TUF-LINER" OVER 5/8" GYP. BD.
5. NO FINISH
6. WOOD PANELING
7. NOT USED
8. 3/4" PLYWOOD FLOOR TO CEILING PAINTED

LEGEND

DOOR NUMBER
 BLDG. SECTION NUMBER
 PAGE NUMBER
 WALL SECTION NUMBER
 PAGE NUMBER
 ELEVATION NUMBER
 PAGE NUMBER
 DETAIL NUMBER
 PAGE NUMBER

GENERAL NOTES:

- 1) REFER TO SHEET 1.0 FOR DOOR SCHEDULE
- 2) ROOM #25 NOT USED

LEGEND:

B.C.S. BABY CHANGING STATION
 --- 1 HR. FIRE RATED CORRIDOR

KEYED NOTES:

- 1) INSTALL SOUND ATTENUATION BATTS IN CEILING (6") AND NEW WALLS.
- 2) NOT USED
- 3) RELOCATE EXISTING JUDGE'S BENCH. ADD PENCIL DRAWER UNDER JUDGE'S WORK SURFACE. ADD ARMORTEX SHEET TO THE BACK SURFACE OF THE FRONT OF JUDGE'S BENCH. O.F. 200. 351 MAGNUM SAFEGUARD SECURITY SERVICES, INC. (210) 661-8306 (OR EQUAL)
- 4) ADD HALF WALL TO MATCH EXISTING JUDGE'S BENCH.
- 5) INSTALL 1x4 CONT. CHAIR RAIL TOP AT 34.5" HARDWOOD STAIN GRADE
- 6) ADD WOOD FRAMED STEP 24" WIDE - CARPETED

SOUND INSULATION
 INSTALLED TO THIS WALL.

DATE
 DRAWN: 10/05/15
 REVISED:

WILLIAMSON
 COUNTY
 ANNEX BUILDING
 ROUND ROCK
 TEXAS

R. GILL
 AND ASSOCIATES
 ARCHITECT
 P.O. BOX 217
 ROUND ROCK, TX 78680
 (512) 255-1852
 (512) 255-5445 FAX



PROJECT NO:
 2087

SHEET TITLE:
 FLOOR PLAN

1. FLOOR PLAN
 SCALE: 1/8" = 1'-0"

WCCND
 Adult Prob.
 Juvenile Services
 Adult Prob. existing

Handicap Unlocked Added
 Per City of Round Rock