


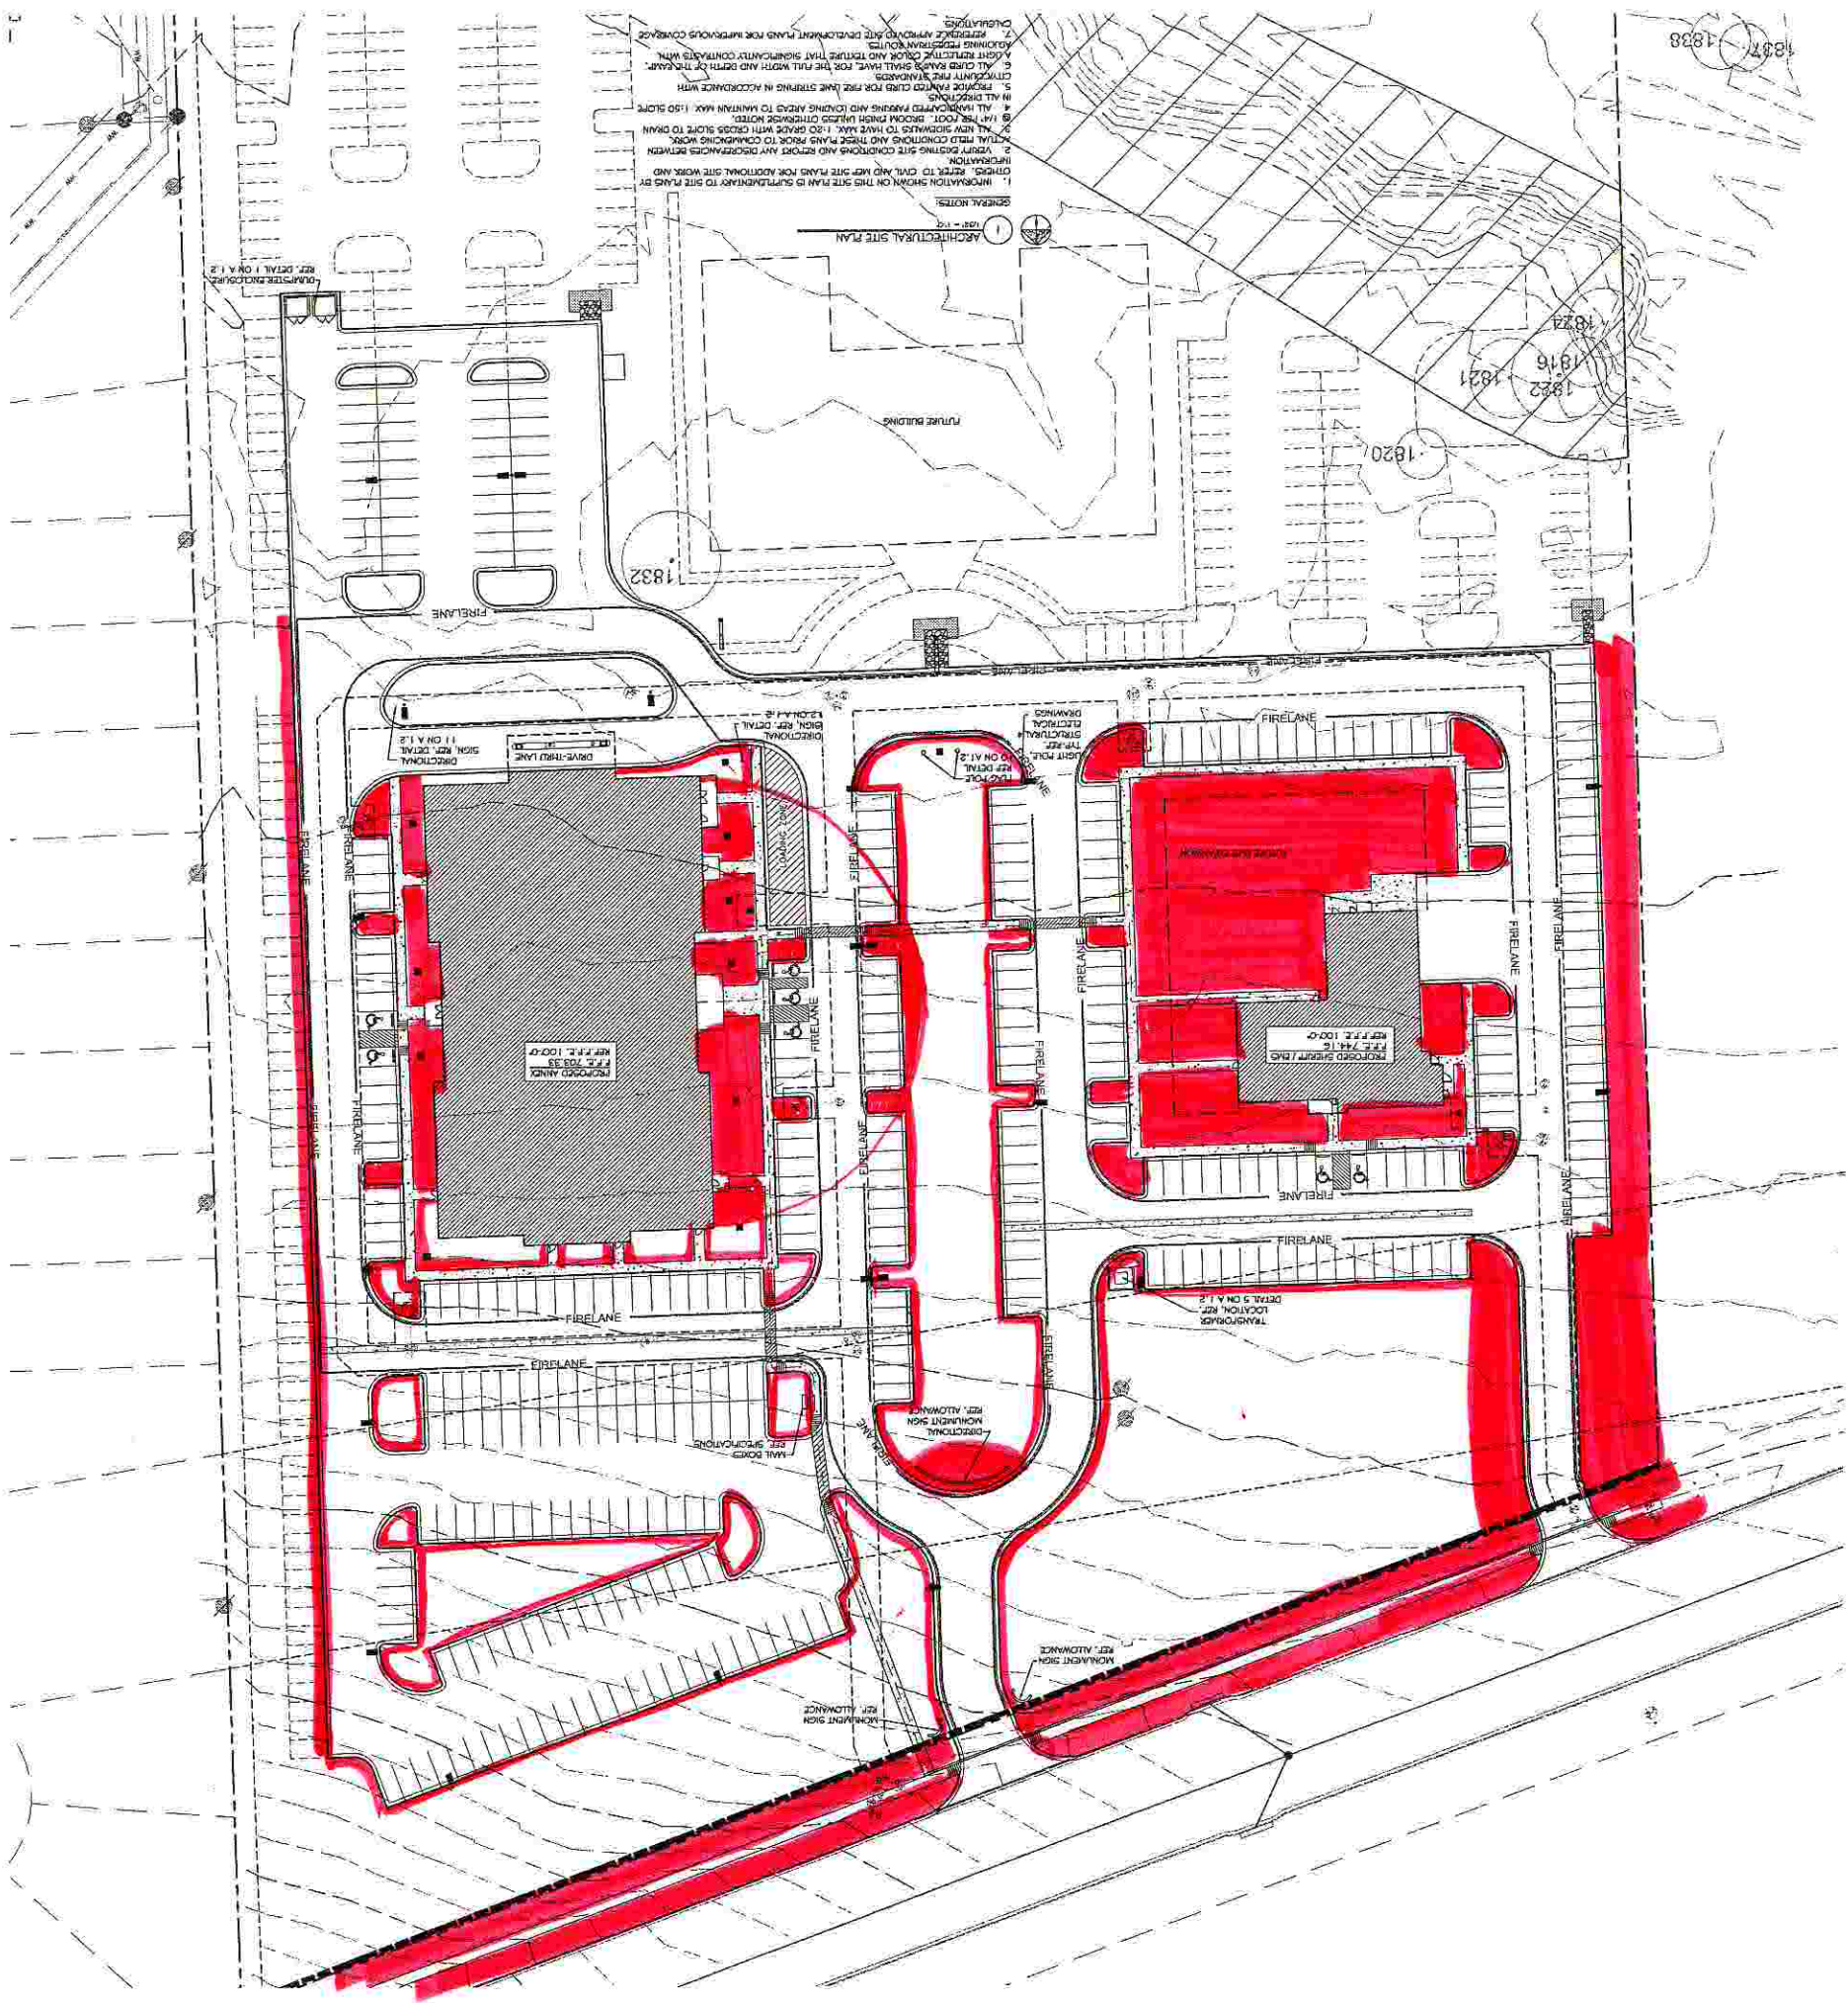

GENERAL NOTES:
1. INFORMATION SHOWN ON THIS SITE PLAN IS SUPPLEMENTARY TO SITE PLANS BY OTHERS. REFER TO CIVIL AND MEP SITE PLANS FOR ADDITIONAL SITE WORK AND OTHERS.
2. VERIFY EXISTING SITE CONDITIONS AND RECORD ANY DISCREPANCIES BETWEEN ACTUAL FIELD CONDITIONS AND THESE PLANS PRIOR TO COMMENCING WORK.
3. ALL NEW STRUCTURES TO HAVE MAX. 1:50 GRADE WITH CROSS SLOPE TO DRAIN.
4. ALL EXISTING STRUCTURES TO HAVE MAX. 1:50 GRADE WITH CROSS SLOPE TO DRAIN.
5. PROVIDE MAINTENANCE CLEAR FOR FIRE LANE STOPPING IN ACCORDANCE WITH ALL APPLICABLE CODES AND ORDINANCES.
6. ALL DRIVEWAYS SHALL HAVE FOR THE FULL WIDTH AND DEPTH OF THE DRIVEWAY, A CURB RAMPING DOWN AND TURNING THAT SLOPES CONTINUOUSLY WITH THE DRIVEWAY.
7. REFERENCE APPROVED SITE DEVELOPMENT PLANS FOR SURROUNDING CONTEXTUAL QUALITIES.
8. ALL DIMENSIONS SHALL BE IN FEET AND INCHES.
9. ALL DIMENSIONS SHALL BE IN FEET AND INCHES.
PROJECT NUMBER: 07104-00
DATE ISSUED: 02-16-2009
SHEET TITLE: ARCHITECTURAL SITE PLAN
SHEET NUMBER: A1.1

WILLIAMSON COUNTY PRECINCT 1 ANNEX
1801 EAST OLD SETTLER BLVD