

WILLIAMSON COUNTY, TEXAS

CHANGE ORDER NUMBER: 2

1. CONTRACTOR: Capital Excavation
2. Change Order Work Limits: Sta. 17+00 to Sta. 363+66.50
3. Type of Change (on federal-aid non-exempt projects): Minor (Major/Minor)
4. Reasons: 1B (3 Max. - In order of importance - Primary first)

Project: 22IFB39

Roadway: CR 111

CSJ
Number: _____

5. Describe the work being revised:

1B. Design Error or Omission. Other: This change order compensates the Contractor for upsize changes in 6 inlet and 1 junction box to accommodate pipe size design. The revisions affected estimate page 15, summary page 18, storm drainage pages; 149 for Inlet C-5 and C-6, page 150 for Inlets E-4 and E-5, page 151 for Inlet F-6, page 153 for Inlet I-6 and page 154 for Junction Box K.

6. Work to be performed in accordance with Items: See attached.
7. New or revised plan sheet(s) are attached and numbered: 15, 18, 149, 150, 151, 153 and 154.
8. New Special Provisions/Specifications to the contract are attached: ☐ Yes ☒ No
9. New Special Provisions to Item N/A No. N/A, Special Specification Item N/A are attached.

Each signatory hereby warrants that each has the authority to execute this Change Order (CO).

<i>The contractor must sign the Change Order and, by doing so, agrees to waive any and all claims for additional compensation due to any and all other expenses; additional changes for time, overhead and profit; or loss of compensation as a result of this change.</i>		The following information must be provided	
THE CONTRACTOR		Time Ext. #: <u>N/A</u>	Days added on this CO: <u>0</u>
Date <u>4.25.22</u>		Amount added by this change order: <u>\$7,553.84</u>	
By <u>[Signature]</u>			
Typed/Printed Name <u>JOE CHESNEY</u>			
Typed/Printed Title <u>V.P.</u>			

RECOMMENDED FOR EXECUTION:

[Signature] 4/26/2022
Project Manager Date

N/A
Design Engineer Date

[Signature] 4/26/2022
Program Manager Date

Design Engineer's Seal:

County Commissioner Precinct 1 Date
☐ APPROVED ☐ REQUEST APPROVAL

County Commissioner Precinct 2 Date
☐ APPROVED ☐ REQUEST APPROVAL

County Commissioner Precinct 3 Date
☐ APPROVED ☐ REQUEST APPROVAL

County Commissioner Precinct 4 Date
☐ APPROVED ☐ REQUEST APPROVAL

County Judge Date
☐ APPROVED

WILLIAMSON COUNTY, TEXAS

CHANGE ORDER NUMBER: 2

Project # 22IFB39

TABLE A: Force Account Work and Materials Placed into Stock

	LABOR	HOURLY RATE			HOURLY RATE

TABLE B: Contract Items:

				ORIGINAL + PREVIOUSLY REVISED		ADD or (DEDUCT)	NEW		
ITEM	DESCRIPTION	UNIT	UNIT PRICE	QUANTITY	ITEM COST	QUANTITY	QUANTITY	ITEM COST	OVERRUN/ UNDERRUN
465-6006	JCTBOX (COMPL) (PJB) (4FTX4FT)	EA	\$4,690.00	3.00	\$14,070.00	(1.00)	2.00	\$9,380.00	(\$4,690.00)
465-6016	INLET (COMPL) (PCO) (3FT) (BOTH)	EA	\$7,000.00	25.00	\$175,000.00	(6.00)	19.00	\$133,000.00	(\$42,000.00)
465-6009	JCTBOX (COMPL) (PJB) (5FTX5FT)	EA	\$6,420.96	0.00	\$0.00	1.00	1.00	\$6,420.96	\$6,420.96
465-6020	INLET (COMPL) (PCO) (4FT) (BOTH)	EA	\$7,970.48	0.00	\$0.00	6.00	6.00	\$47,822.88	\$47,822.88
TOTALS					\$189,070.00			\$196,623.84	\$7,553.84

CHANGE ORDER REASON(S) CODE CHART

1. Design Error or Omission	1A. Incorrect PS&E 1B. Other
2. Differing Site Conditions (unforeseeable)	2A. Dispute resolution (expense caused by conditions and/or resulting delay) 2B. Unavailable material 2C. New development (conditions changing after PS&E completed) 2D. Environmental remediation 2E. Miscellaneous difference in site conditions (unforeseeable)(Item 9) 2F. Site conditions altered by an act of nature 2G. Unadjusted utility (unforeseeable) 2H. Unacquired Right-of-Way (unforeseeable) 2I. Additional safety needs (unforeseeable) 2J. Other
3. County Convenience	3A. Dispute resolution (not resulting from error in plans or differing site conditions) 3B. Public relations improvement 3C. Implementation of a Value Engineering finding 3D. Achievement of an early project completion 3E. Reduction of future maintenance 3F. Additional work desired by the County 3G. Compliance requirements of new laws and/or policies 3H. Cost savings opportunity discovered during construction 3I. Implementation of improved technology or better process 3J. Price adjustment on finished work (price reduced in exchange for acceptance) 3K. Addition of stock account or material supplied by state provision 3L. Revising safety work/measures desired by the County 3M. Other
4. Third Party Accommodation	4A. Failure of a third party to meet commitment 4B. Third party requested work 4C. Compliance requirements of new laws and/or policies (impacting third party) 4D. Other
5. Contractor Convenience	5A. Contractor exercises option to change the traffic control plan 5B. Contractor requested change in the sequence and/or method of work 5C. Payment for Partnering workshop 5D. Additional safety work/measures desired by the contractor 5E. Other
6. Untimely ROW/Utilities	6A. Right-of-Way not clear (third party responsibility for ROW) 6B. Right-of-Way not clear (County responsibility for ROW) 6C. Utilities not clear 6D. Other

Williamson County Road Bond Program

**CR111 Westinghouse Rd
Williamson County Project No. 22IFB39**

**Change Order No. 2
Reason for Change**

This Change Order adds pay items to revise the size of 6 curb inlets and 1 junction box on the project. New items are being added to change 6 curb inlets from 3 feet wide to 4 feet wide inlets and a junction box from 4' x 4' to a 5' x 5' dimension box. The drainage structures need to be larger than those originally shown in the plans, to accommodate the size of pipe used in the drainage system. This Change Order will compensate the contractor for the difference in the cost of the drainage structures.

The following new items will be added by this Change Order.

ITEM	DESCRIPTION	QTY	UNIT
465-6009	JCTBOX (COMPL) (PJB) (5FTX5FT)	1	EA.
465-6020	INLET (COMPL) (PCO) (4FT) (BOTH)	6	EA

This Change Order results in a net increase of \$7,553.84 to the Contract amount, for an adjusted Contract total of \$21,265,250.72. The original Contract amount was \$21,024,332.88. As a result of this and all Change Orders to-date, \$240,917.84 has been added to the Contract, resulting in a 1.15% net increase in the overall Contract cost. As a result of this Change Order, (0) days will be added to the contract.

HNTB Corporation

Oscar Salazar-Bueno, P.E.



PO Box 1301
Austin, TX 78767
Email: Estimating@CapitalExcavation.com

Change Request # 5

Date: 2/7/2022

QuoteTo: Chuck Evans
HNTB CORPORATION

Project: CR 111 / 110 (1024)

Capital Project #: 1024

Description: Design Issue - Precast Storm Structure Changes

Item	Description	Quantity	Unit	Unit Price	Amount
465 6006	JCTBOX (COMPL)(PJB)(4FTX4FT)	-1.00	EA	4,690.00	-4,690.00
465 6016	INLET (COMPL)(PCO)(3FT)(BOTH)	-6.00	EA	7,000.00	-42,000.00
465 6009	JCTBOX (COMPL)(PJB)(5FTX5FT)	1.00	EA	6,420.96	6,420.96
465 6020	INLET (COMPL)(PCO)(4FT)(BOTH)	6.00	EA	7,970.48	47,822.88

GRAND TOTAL 7,553.84

Scope: 1. Inlets C-5, C-6, E-4, E-5, F-6, and I-6 upsized to 4' x 5' to accommodate pipe sizes.
2. JB-K upsized to 5' x 5' to accommodate pipe sizes

Capital Excavation Requests an additional : day(s)

TxDOT Low Bid Average: 465-6009 JCTBOX (COMPL) (PJB) (5FTX5FT) Quantity 2 at \$7,250.00
465-6020 INLET (COMPL) (PCO) (4FT) (BOTH) Quantity 2 at \$7,601.21

Prices are comparable.

ITEM CODE			DESCRIPTION	UNIT	TOTAL	
ITEM NO.	DESC. CODE	SP NO.			EST.	FINAL
100	6002		PREPARING ROW	STA	217	
106	6002		OBLITERATING ABANDONED ROAD	SY	15,289	
110	6001		EXCAVATION (ROADWAY)	CY	107,513	
132	6003		EMBANKMENT (FINAL) (ORD COMP) (TY B)	CY	42,149	
160	WC02		FURNISHING AND PLACING TOPSOIL (4")	SY	148,530	
161	WC001		EROSION CONTROL COMPOST (3")	SY	37,133	
162	WC103		MULCH TOPDRESSING (5")	SY	37,133	
164	WC04		SEEDING FOR EROSION CONTROL (TEMP) (COOL) (TY 4)	SY	74,271	
164	WC11		SEEDING FOR EROSION CONTROL (TEMP & PERM) (TY 11)	SY	222,801	
166	6002		FERTILIZER	TON	9.28	
168	WC01		VEGETATIVE WATERING	MG	4,456	
169	6001		SOIL RETENTION BLANKETS (CL 1) (TY A)	SY	40,000	
169	6006		SOIL RETENTION BLANKETS (CL 2) (TY F)	SY	1,620	
247	6044		FL BS (CMP IN PLC) (TY A GR 4) (FNAL POS	CY	38,060	
260	6002		LIME (HYDRATED LIME (SLURRY))	TON	2,075	
260	6073		LIME TRT (SUBGRADE) (8")	SY	115,225	
310	6001		PRIME COAT (MULTI OPTION)	GAL	20,391	
316	6193		AGGR (TY-D GR-5 SAC-B)	CY	613	
316	6413		ASPH (AC-15P, HFRS-2P OR CRS-2P)	GAL	25,305	
341	6008		D-GR HMA TY-B PG64-22	TON	25,840	
341	6042		D-GR HMA TY-D SAC-B PG70-22	TON	12,049	
351	6006		FLEXIBLE PAVEMENT STRUCTURE REPAIR (10")	SY	500	
354	6041		PLANE ASPH CONC PAV (1.5")	SY	2,273	
354	6044		PLANE ASPH CONC PAV (7")	SY	386	
402	6001		TRENCH EXCAVATION PROTECTION	LF	1	
432	6002		RIPRAP (CONC) (5 IN)	CY	888	
432	6003		RIPRAP (CONC) (6 IN W/ 6 X 6 X #6 WELDED WIRE)	CY	46	
432	6031		RIPRAP (STONE PROTECTION) (12 IN)	CY	1,948	
432	6045		RIPRAP (MOW STRIP) (4 IN)	CY	40	
460	6002		CMP (GAL STL 18 IN)	LF	367	
460	6003		CMP (GAL STL 24 IN)	LF	673	
462	6004		CONC BOX CULV (4 FT X 3 FT)	LF	180	
462	6007		CONC BOX CULV (5 FT X 3 FT)	LF	600	
462	6010		CONC BOX CULV (6 FT X 3 FT)	LF	2,373	
464	6003		RC PIPE (CL III) (18 IN)	LF	4,453	
464	6005		RC PIPE (CL III) (24 IN)	LF	2,332	
464	6007		RC PIPE (CL III) (30 IN)	LF	3,033	
464	6008		RC PIPE (CL III) (36 IN)	LF	1,439	
464	6009		RC PIPE (CL III) (42 IN)	LF	174	
465	6005		JCTBOX (COMPL) (PJB) (3FTX3FT)	EA	1	
465	6006		JCTBOX (COMPL) (PJB) (4FTX4FT)	EA	2	
465	6009		JCTBOX (COMPL) (PJB) (5FTX5FT)	EA	1	
465	6014		INLET (COMPL) (PCO) (3FT) (LEFT)	EA	3	
465	6015		INLET (COMPL) (PCO) (3FT) (RIGHT)	EA	4	
465	6016		INLET (COMPL) (PCO) (3FT) (BOTH)	EA	20	
465	6020		INLET (COMPL) (PCO) (4FT) (BOTH)	EA	6	
465	6126		INLET (COMPL) (PSL) (FG) (3FTX3FT-3FTX3FT	EA	1	
466	6003		HEADWALL (CH-FW-0) (DIA=18 IN)	EA	3	
466	6007		HEADWALL (CH-FW-0) (DIA=30 IN)	EA	1	
466	6009		HEADWALL (CH-FW-0) (DIA=36 IN)	EA	1	
466	6010		HEADWALL (CH-FW-0) (DIA=42 IN)	EA	2	
466	6022		HEADWALL (CH-FW-15) (DIA=30 IN)	EA	2	
466	6054		HEADWALL (CH-FW-45) (DIA=36 IN)	EA	1	
466	6132		HEADWALL (CH-PW-S) (DIA=30 IN)	EA	1	
466	6134		HEADWALL (CH-PW-S) (DIA=36 IN)	EA	1	
466	6165		WINGWALL (FW-S) (HW=4FT)	EA	3	
466	6179		WINGWALL (PW-1) (HW=4FT)	EA	5	
466	6207		WINGWALL (SW-0) (HW=4FT)	EA	3	
467	6014		SET (TY I) (36 IN) (3:1) (C)	EA	1	
467	6356		SET (TY II) (18 IN) (RCP) (3:1) (C)	EA	1	
467	6362		SET (TY II) (18 IN) (RCP) (6:1) (C)	EA	1	
467	6363		SET (TY II) (18 IN) (RCP) (6:1) (P)	EA	41	
467	6395		SET (TY II) (24 IN) (RCP) (6:1) (P)	EA	41	
467	6422		SET (TY II) (30 IN) (RCP) (6:1) (C)	EA	1	
467	6423		SET (TY II) (30 IN) (RCP) (6:1) (P)	EA	19	
467	6454		SET (TY II) (36 IN) (RCP) (6:1) (P)	EA	4	
496	6016		REMOV STR (PIPE)	EA	17	
500	6001		MOBILIZATION	LS	1	
502	6001		BARRICADES, SIGNS AND TRAFFIC HANDLING	MO	18	
506	6002		ROCK FILTER DAMS (INSTALL) (TY 2)	LF	1,040	

ITEM CODE			DESCRIPTION	UNIT	TOTAL	
ITEM NO.	DESC. CODE	SP NO.			EST.	FINAL
506	6011		ROCK FILTER DAMS (REMOVE)	LF	1,040	
506	6020		CONSTRUCTION EXITS (INSTALL) (TY 1)	SY	240	
506	6024		CONSTRUCTION EXITS (REMOVE)	SY	240	
506	6038		TEMP SEDMT CONT FENCE (INSTALL)	LF	195	
506	6039		TEMP SEDMT CONT FENCE (REMOVE)	LF	195	
506	6040		BIODEG EROSN CONT LOGS (INSTL) (8")	LF	23,660	
506	6043		BIODEG EROSN CONT LOGS (REMOVE)	LF	23,660	
508	6001		CONSTRUCTING DETOURS	SY	3,775	
512	6009		PORT CTB (FUR & INST) (LOW PROF) (TY 1)	LF	1,240	
512	6010		PORT CTB (FUR & INST) (LOW PROF) (TY 2)	LF	120	
512	6057		PORT CTB (REMOVE) (LOW PROF) (TY 1)	LF	1,240	
512	6058		PORT CTB (REMOVE) (LOW PROF) (TY 2)	LF	120	
528	6001		COLORLED TEXTURED CONC (4")	SY	954	
529	6008		CONC CURB & GUTTER (TY II)	LF	24,461	
529	6038		CONC CURB (RIBBON)	LF	616	
530	6004		DRIVEWAYS (CONC)	SY	975	
530	6005		DRIVEWAYS (ACP)	SY	4,242	
531	6001		CONC SIDEWALK (4")	SY	5	
531	6010		CURB RAMPS (TY 7)	EA	675	
540	6001		MTL W-BEAM GD FEN (TIM POST)	LF	3	
544	6001		GUARDRAIL END TREATMENT (INSTALL)	EA	8,156	
560	6004		MAILBOX INSTALL-S (TWG-POST) TY 2	EA	18	
560	6005		MAILBOX INSTALL-D (TWG-POST) TY 2	EA	2	
560	6006		MAILBOX INSTALL-M (TWG-POST) TY 2	EA	2	
618	6023		CONDT (PVC) (SCH 40) (2")	LF	25	
620	6007		ELEC CONDR (NO.8) BARE	LF	25	
628	6001		RELOCATE ELECTRICAL SERVICES	EA	1	
644	6001		INS SM RD SN SUP & AM TY 10BWG (1) SA (P)	EA	16	
644	6004		INS SM RD SN SUP&AM TY 10BWG(1) SA(T)	EA	2	
644	6007		IN SM RD SN SUP&AM TY 10BWG (1) SA (U)	EA	14	
644	6061		INS SM RD SN SUP&AM TY TWT(1) WS(T)	EA	61	
658	6046		INSTL OM ASSM (OM-2X) (WC) GND	EA	23	
662	6004		WK ZN PAV MRK NON-REMOV (W) 4" (SLD)	LF	33,412	
662	6012		WK ZN PAV MRK NON-REMOV (W) 8" (SLD)	LF	3,389	
662	6016		WK ZN PAV MRK NON-REMOV (W) 24" (SLD)	LF	333	
662	6017		WK ZN PAV MRK NON-REMOV (W) (ARROW)	EA	11	
662	6029		WK ZN PAV MRK NON-REMOV (W) (WORD)	EA	11	
662	6032		WK ZN PAV MRK NON-REMOV (Y) 4" (BRK)	LF	2,010	
662	6034		WK ZN PAV MRK NON-REMOV (Y) 4" (SLD)	LF	53,873	
662	6041		WK ZN PAV MRK NON-REMOV (Y) 24" (SLD)	LF	1,831	
666	6035		REFL PAV MRK TY I (W) 8" (SLD) (090MIL)	LF	5,347	
666	6041		REFL PAV MRK TY I (W) 12" (SLD) (090MIL)	LF	370	
666	6047		REFL PAV MRK TY I (W) 24" (SLD) (090MIL)	LF	606	
666	6053		REFL PAV MRK TY I (W) (ARROW) (090MIL)	EA	27	
666	6077		REFL PAV MRK TY I (W) (WORD) (090MIL)	EA	19	
666	6146		REFL PAV MRK TY I (Y) 24" (SLD) (090MIL)	LF	1,359	
666	6299		RE PM W/RET REQ TY I (W) 4" (BRK) (090MIL)	LF	800	
666	6302		RE PM W/RET REQ TY I (W) 4" (SLD) (090MIL)	LF	23,127	
666	6311		RE PM W/RET REQ TY I (Y) 4" (BRK) (090MIL)	LF	2,747	
666	6314		RE PM W/RET REQ TY I (Y) 4" (SLD) (090MIL)	LF	47,414	
672	6007		REFL PAV MRKR TY I-C	EA	146	
672	6009		REFL PAV MRKR TY II-A-A	EA	623	
672	6010		REFL PAV MRKR TY II-C-R	EA	116	
682	6001		VEH SIG SEC (12") LED (GRN)	EA	1	
682	6002		VEH SIG SEC (12") LED (GRN ARW)	EA	1	
682	6003		VEH SIG SEC (12") LED (YEL)	EA	1	
682	6004		VEH SIG SEC (12") LED (YEL ARW)	EA	1	
682	6005		VEH SIG SEC (12") LED (RED)	EA	1	
682	6025		BACK PLATE (12") (5 SEC)	EA	1	
684	6033		TRF SIG CBL (TY A) (14 AWG) (7 CONDR)	LF	225	
684	6080		TRF SIG CBL (TY C) (14 AWG) (2 CONDR)	LF	25	
687	6001		PED POLE ASSEMBLY	EA	3	
690	6007		REPLACE OF GROUND BOX	EA	2	
690	6057		REMOVAL OF PEDESTRIAN RAMPS	EA	3	
730	6003		SPOT MOWING	AC	15.3	
730	6107		FULL - WIDTH MOWING	CYC	3	
3076	6066		TACK COAT	GAL	8,156	
6001	6001		PORTABLE CHANGEABLE MESSAGE SIGN	DAY	300	
6120	6001		DEAD END ROAD BARRICADE	LF	112	
7056	6057		PIPE ENCASEMNET (24") STEEL	LF	129	

3 (01/05/22): RFI #1

5 (03/23/22): RFI #12 & RFI #13



© 2016



40902501978 S. AUSTIN AVENUEGEORGETOWN, TX 78626

512.930.9412512.930.9412TSPS FIRM NO. 151TSPS FIRM NO. 10003700WEBSTEEGERBIZZELL.COM

SEVENEES>>ENGINEERS>>PLANNERS>>SURVEYORS

WILLIAMSON COUNTY

CR 111 IMPROVEMENTS

ESTIMATE & QUANTITIES

DATE: 3/25/2022DN:DW:CK:AP:

FED. RD. DIV. NO.6

FEDERAL AID PROJECT NO.----

SHEET NO.15

STATE

DIST.

COUNTY

TEXAS

WILLIAMSON

CONT.

SECT.


JOB

HIGHWAY NO.

--

CR 111



3/24/2022 @ 3:41:22 PM
C:\ProgramData\Bentley\MicroStation\Bentley\Projects\CR111_Storm_Sewer\PP.dgn
P:\22000-22999\22009\Waco CR111 Route Study\Drawings\Plans\Drainage\Storm Sewer PP.dgn
PENTABLE: S:\Software\Bentley\Standards\Tables\PenGrayscaleColorLogo.tbl

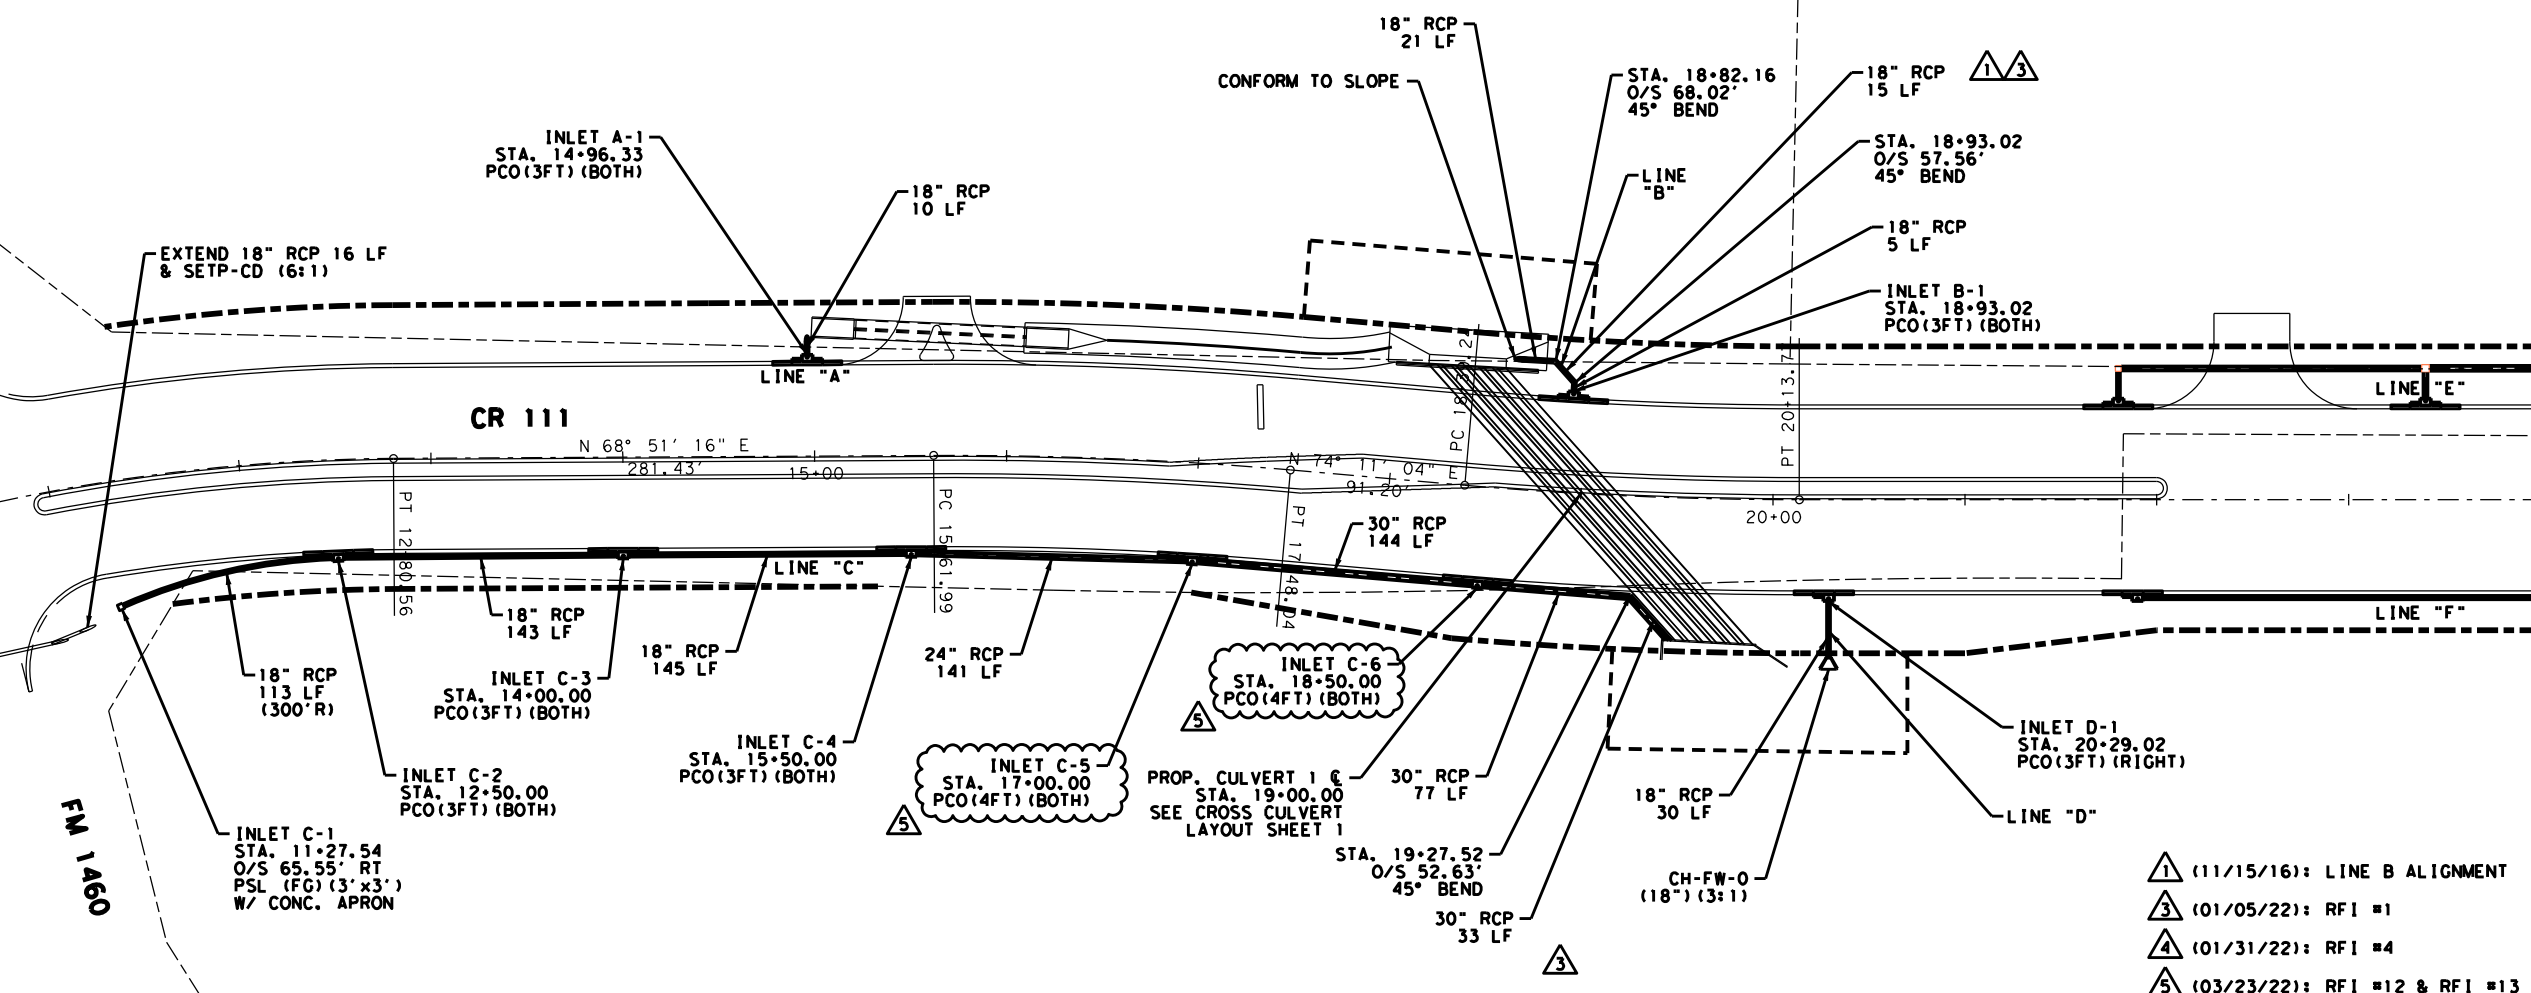



LEGEND

- PROPOSED RIGHT-OF-WAY
- PROPOSED EASEMENT
- PROPERTY LINE
- PROPOSED CENTERLINE

REVISION
2, 3, 4, & 5 ONLY

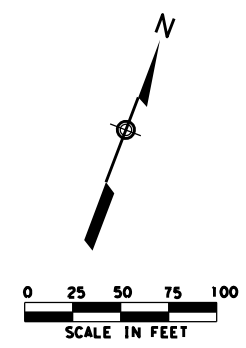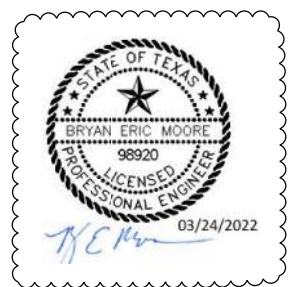

- (11/15/16): LINE B ALIGNMENT
- (01/05/22): RFI #1
- (01/31/22): RFI #4
- (03/23/22): RFI #12 & RFI #13

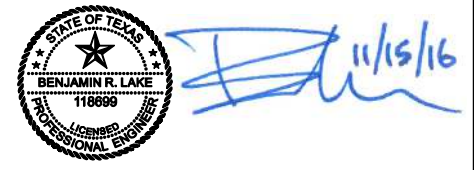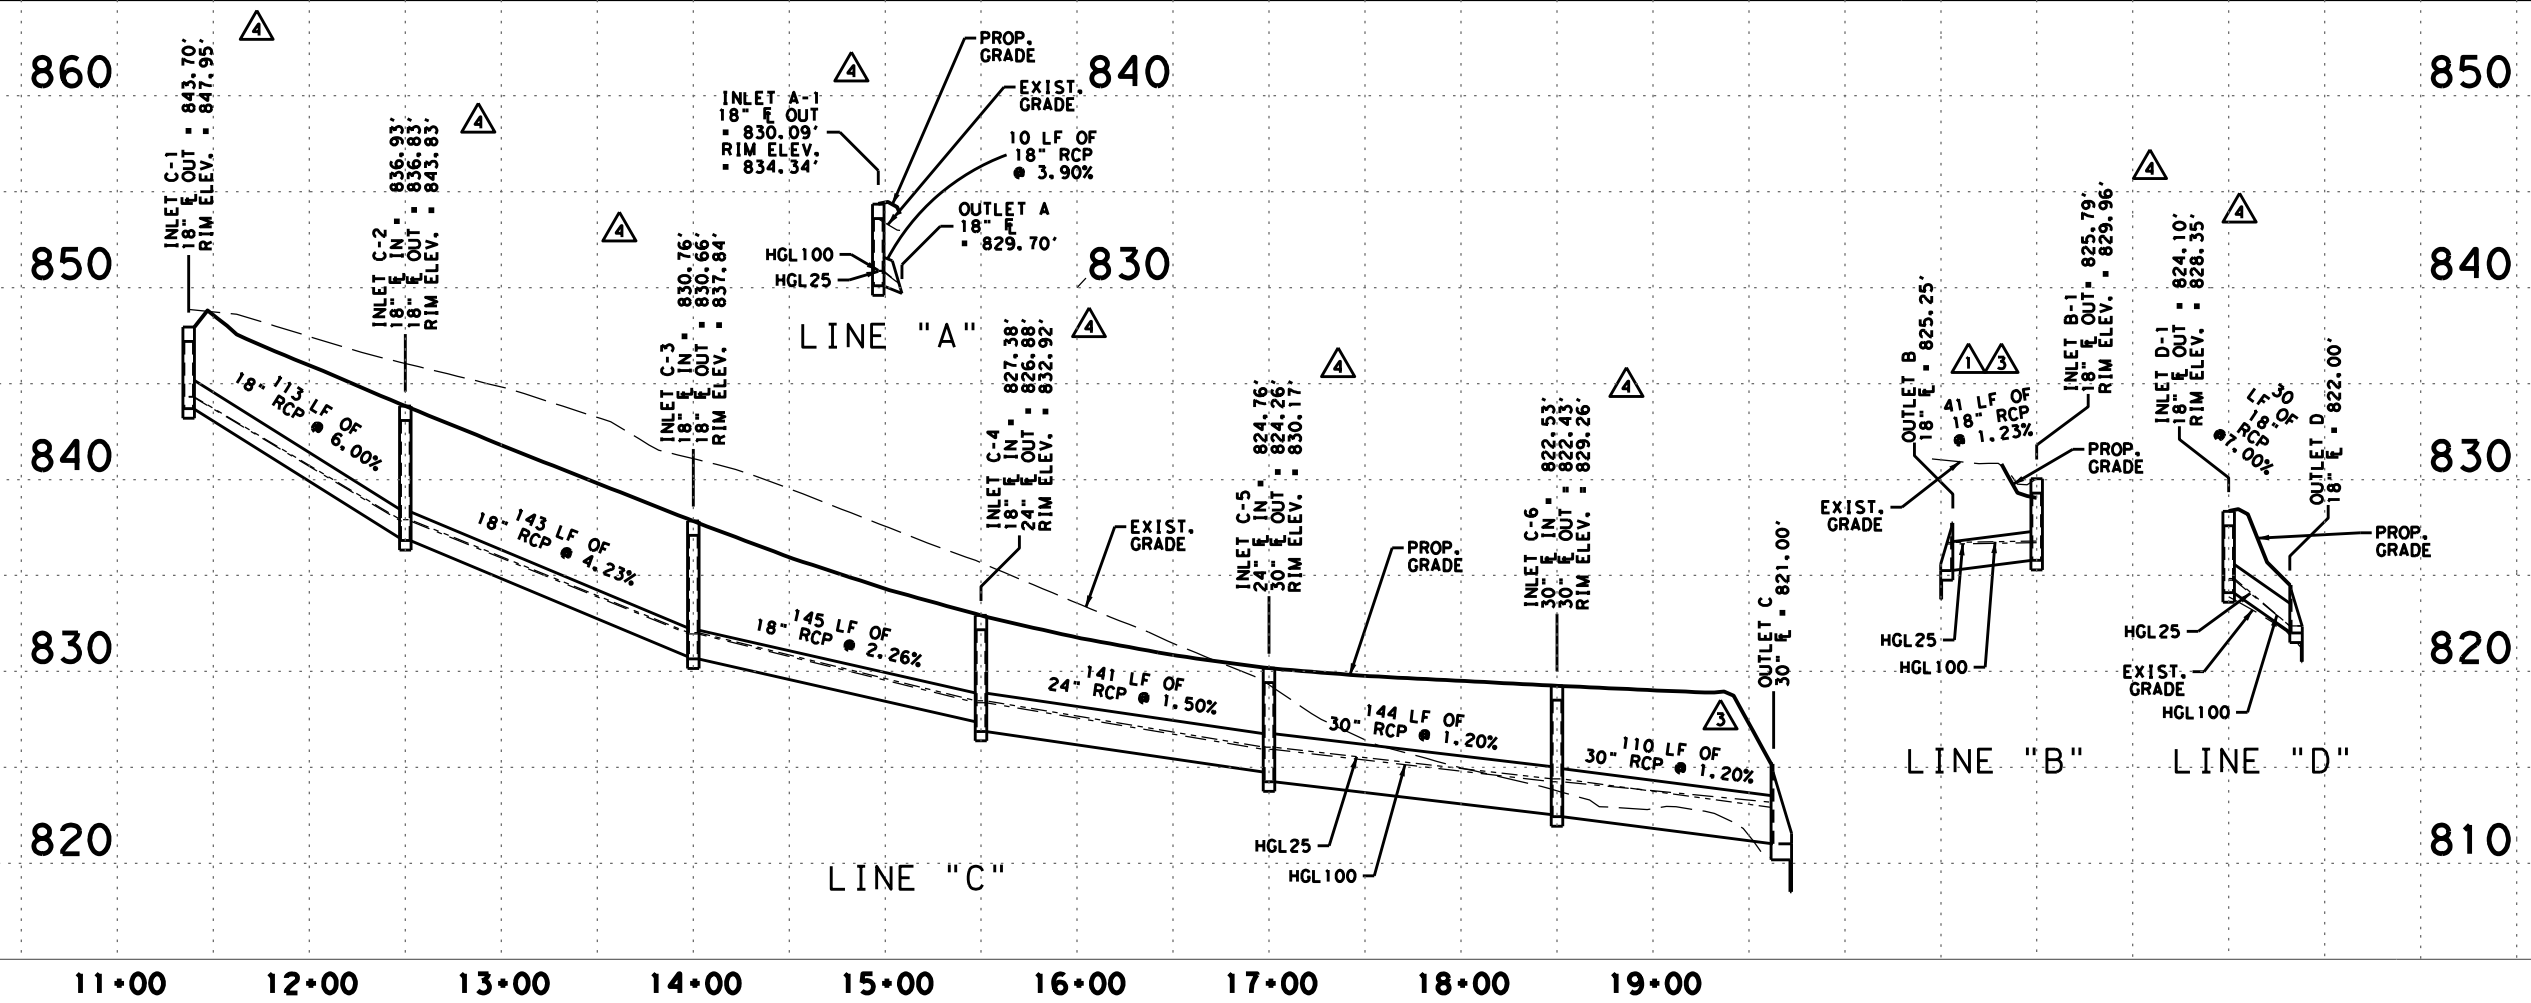


ADDRESS	1978 S. AUSTIN AVENUE	GEORGETOWN, TX 78626
PHONE	512.930.9412	TSPS FIRM NO. 151
WEBSITE	WWW.STEGERBIZZELL.COM	TBPLS FIRM NO. 1003700
SERVICES	>>ENGINEERS >>PLANNERS >>SURVEYORS	

WILLIAMSON COUNTY
CR 111 IMPROVEMENTS

STORM SEWER
PLAN & PROFILE

SHEET 1 OF 6				SCALE: 1"=100'H 1"= 10'V	
DATE: 3/24/2022		DN:	DW:	CK:	AP:
FED. RD. DIV. NO. 6		FEDERAL AID PROJECT NO. ----			SHEET NO. 149
STATE		DIST.	COUNTY		
TEXAS		---	WILLIAMSON		
CONT.		SECT.	JOB	HIGHWAY NO.	
----		--	---	CR 111	



3/24/2022 @ 3:44:04 PM
C:\ProgramData\Bentley\MicroStation\Bentley\Projects\CR111\CR111.dgn
P:\22000-22999\22009\W\CR111_Route_Study\Drawings\Plans\Drainage\Storm_Sewer_PP.dgn
PENTABLE: S:\Software\Bentley\Standards\tables\PenGrayscale\ColorLogo.tbl

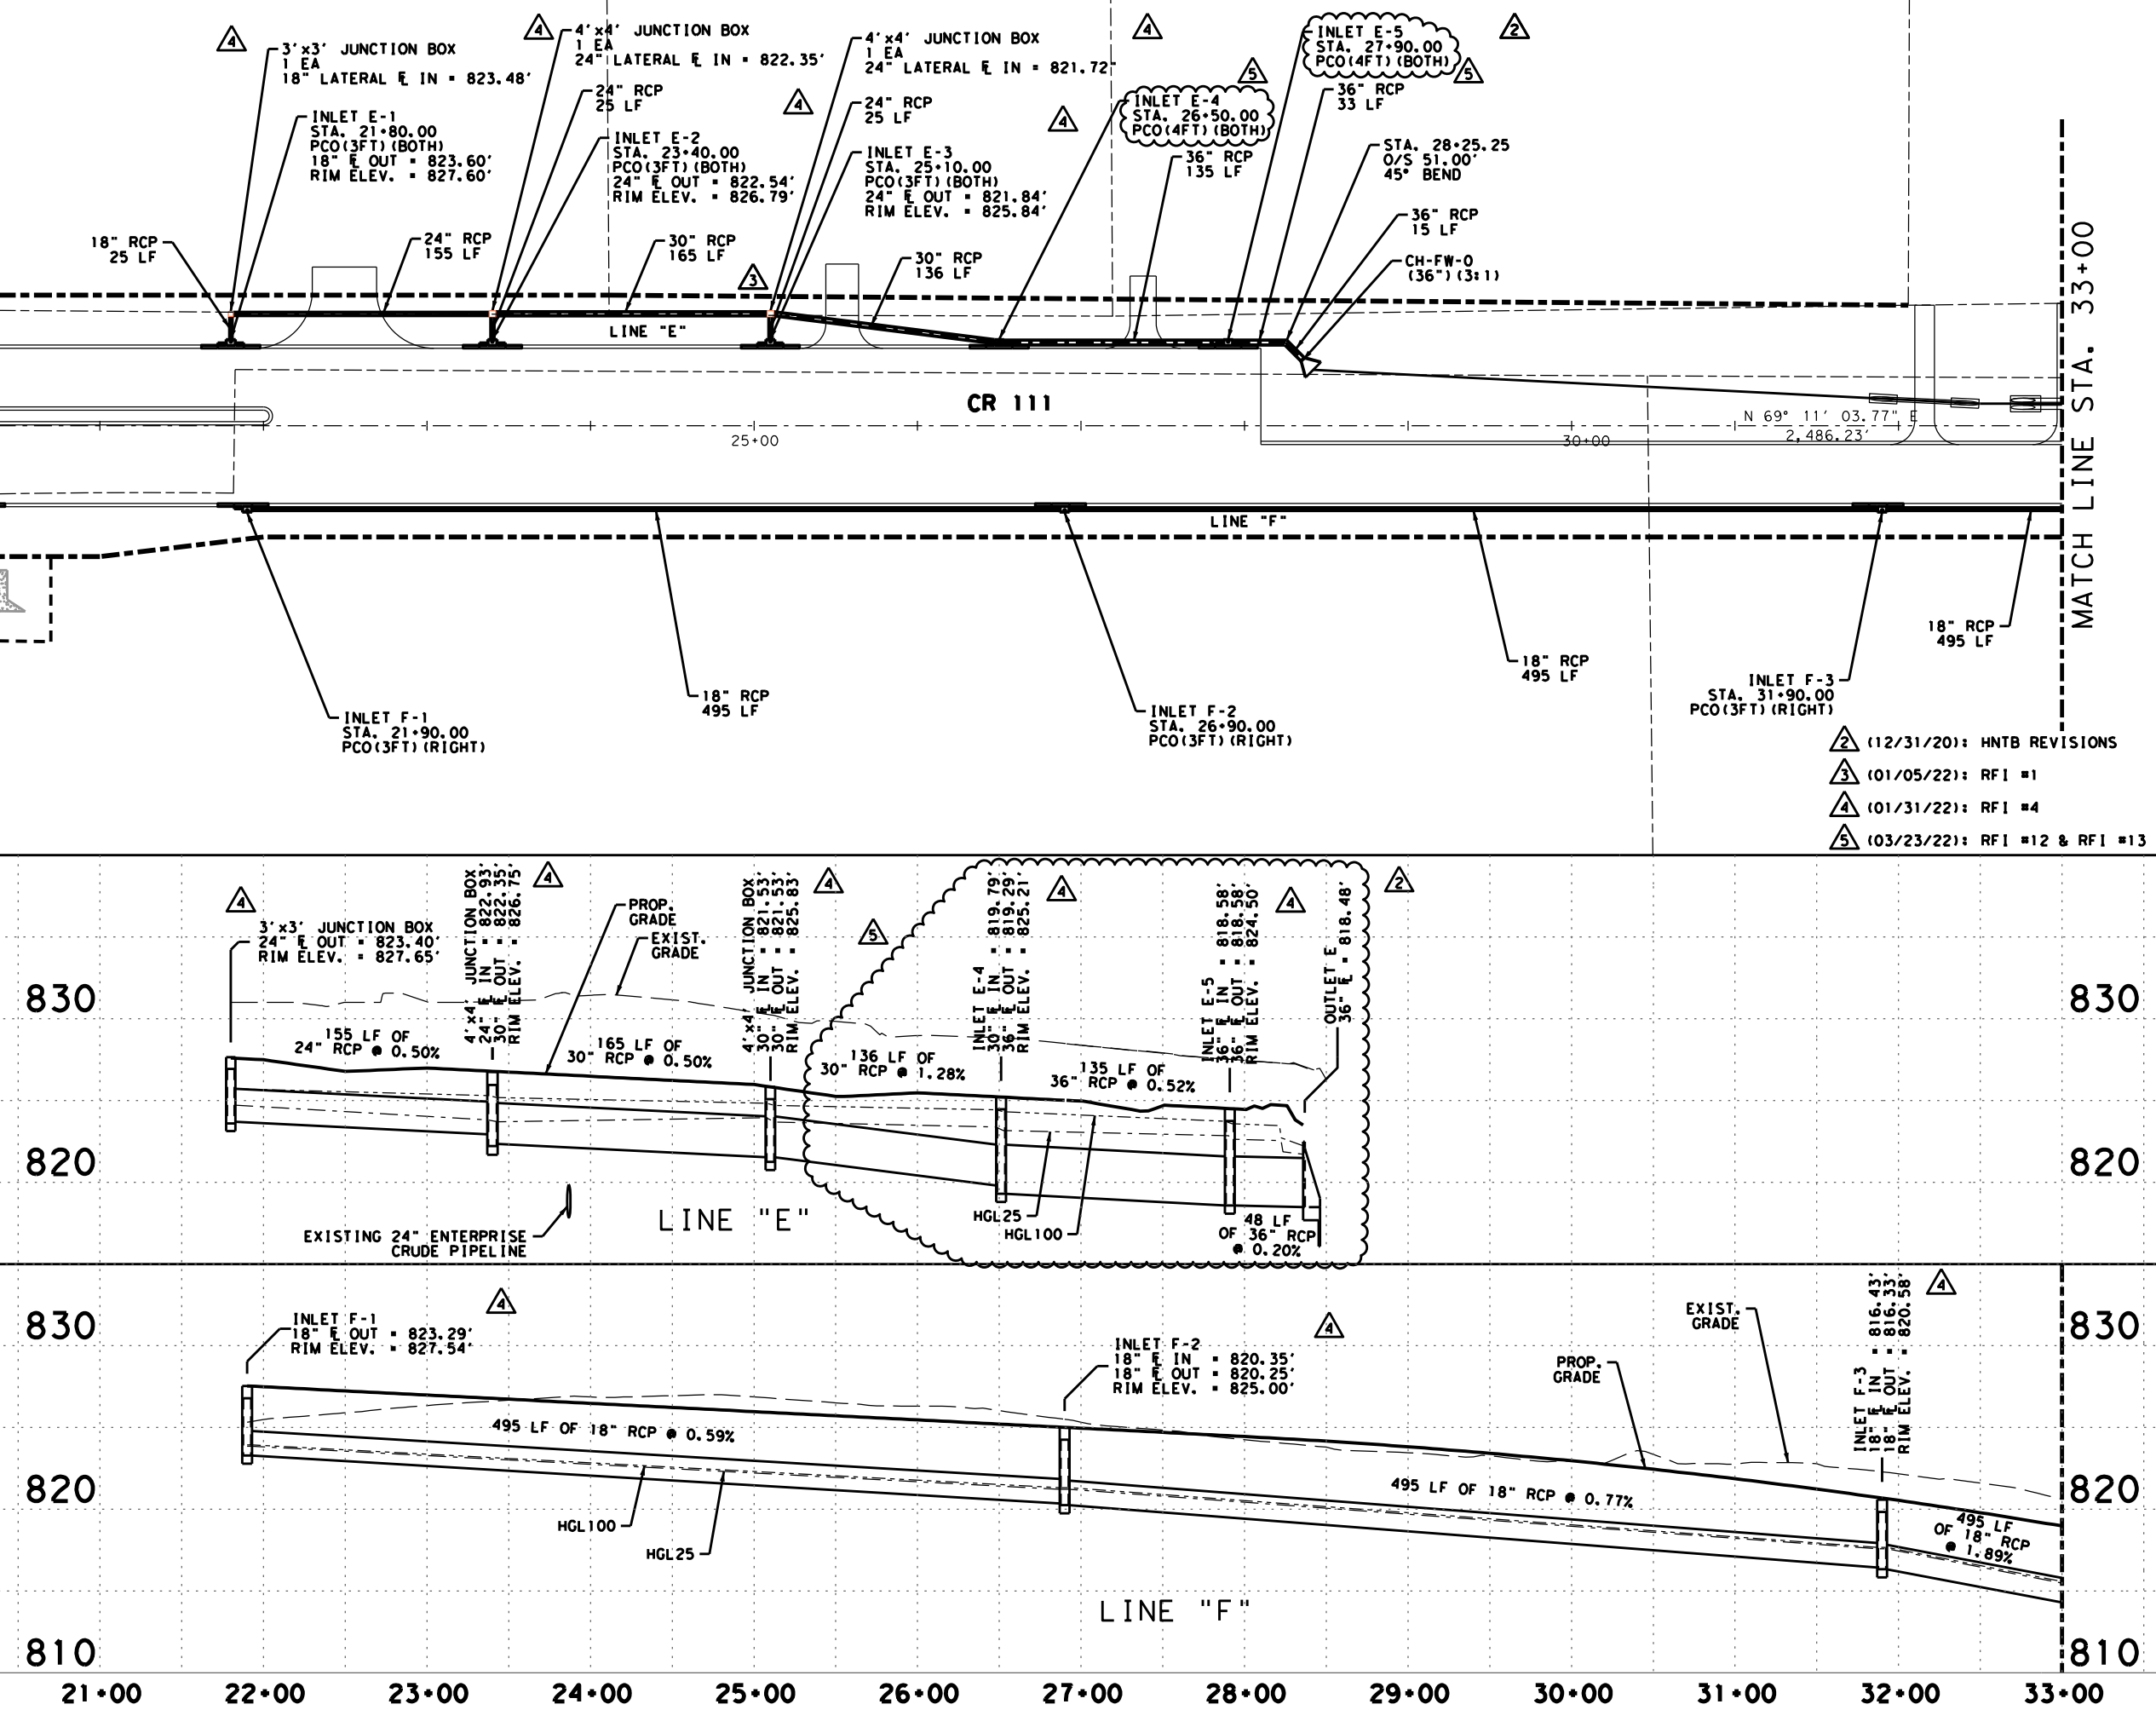


LEGEND

- PROPOSED RIGHT-OF-WAY
- PROPOSED EASEMENT
- PROPERTY LINE
- PROPOSED CENTERLINE

REVISION
2, 3, 4, & 5 ONLY

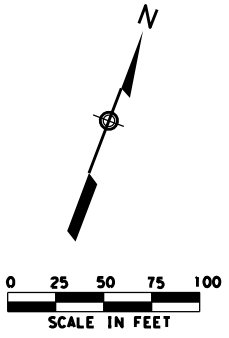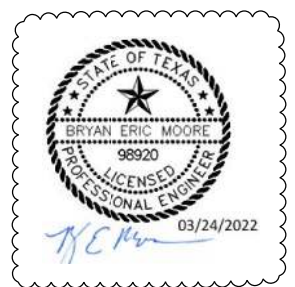


- 2 (12/31/20): HNTB REVISIONS
- 3 (01/05/22): RFI #1
- 4 (01/31/22): RFI #4
- 5 (03/23/22): RFI #12 & RFI #13

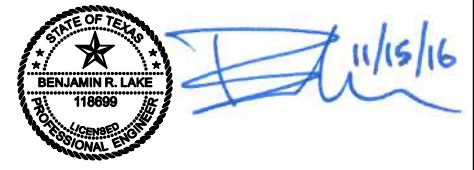

ADDRESS	1978 S. AUSTIN AVENUE	GEORGETOWN, TX 78626
PHONE	512.930.9412	TSPS FIRM NO. 151
WEBSITE	WWW.STEGERBIZZELL.COM	WEB
SERVICES	>>ENGINEERS >>PLANNERS >>SURVEYORS	



WILLIAMSON COUNTY CR 111 IMPROVEMENTS			
STORM SEWER PLAN & PROFILE			
SHEET 2 OF 6		SCALE: 1"=100'H 1"= 10'V	
DATE: 3/24/2022	DN:	DW:	CK: AP:
FED. RD. DIV. NO. 6	FEDERAL AID PROJECT NO. ---	SHEET NO. 150	
STATE TEXAS	DIST. ---	COUNTY WILLIAMSON	
CONT. ---	SECT. ---	JOB ---	HIGHWAY NO. CR 111

FILE: P:\22000-22999\22009.Wilco.CR111.Route.Study\Drawings\Plans\Drainage\Storm_Sewer_PP.dgn
PENTABLE: S:\Software\Bentley\Standards\tables\PenGrayscaleColorLogo.tbl
3/24/2022 @ 3:44:41 PM
C:\ProgramData\Bentley\MicroStation\Bentley\ERSELECTseries\Workspace\DWG\Bentley\Printer.pltcfq

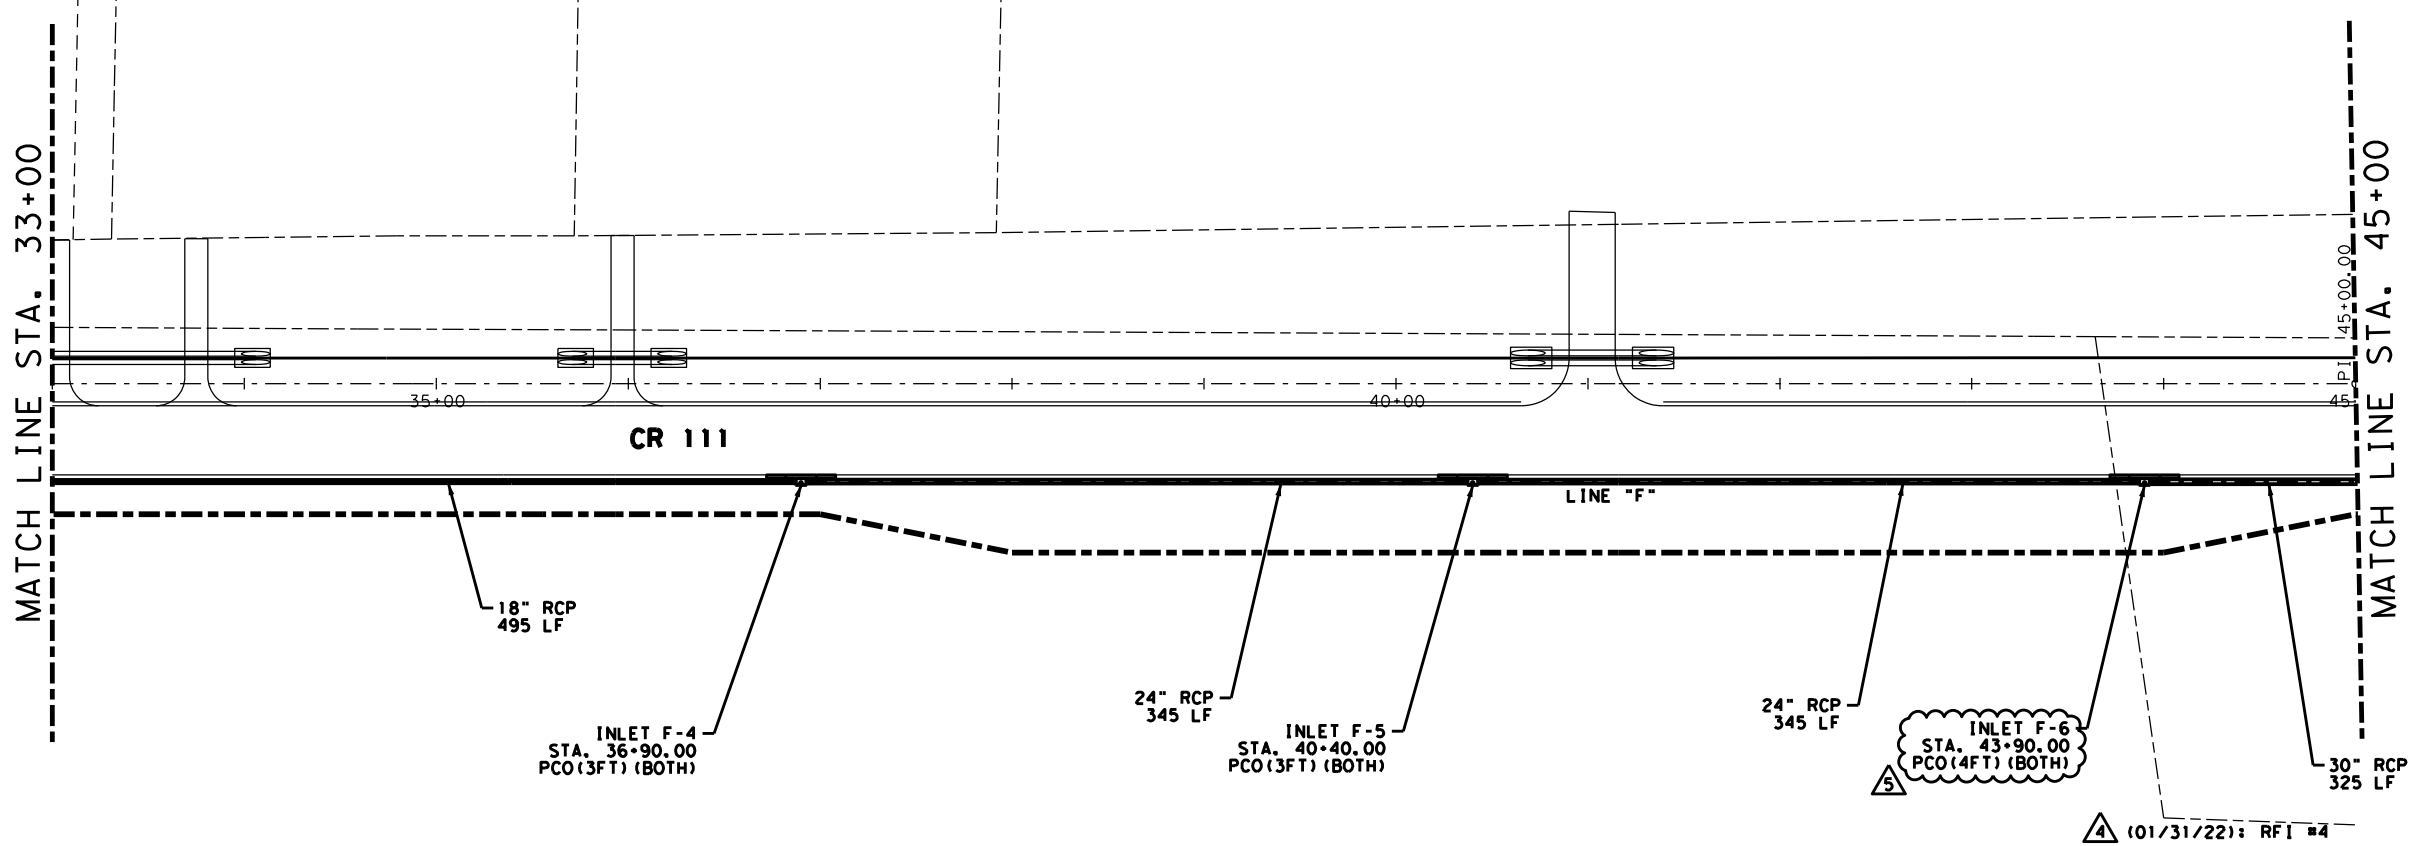

- LEGEND**
- PROPOSED RIGHT-OF-WAY
 - PROPOSED EASEMENT
 - PROPERTY LINE
 - PROPOSED CENTERLINE

REVISION 4 & 5 ONLY

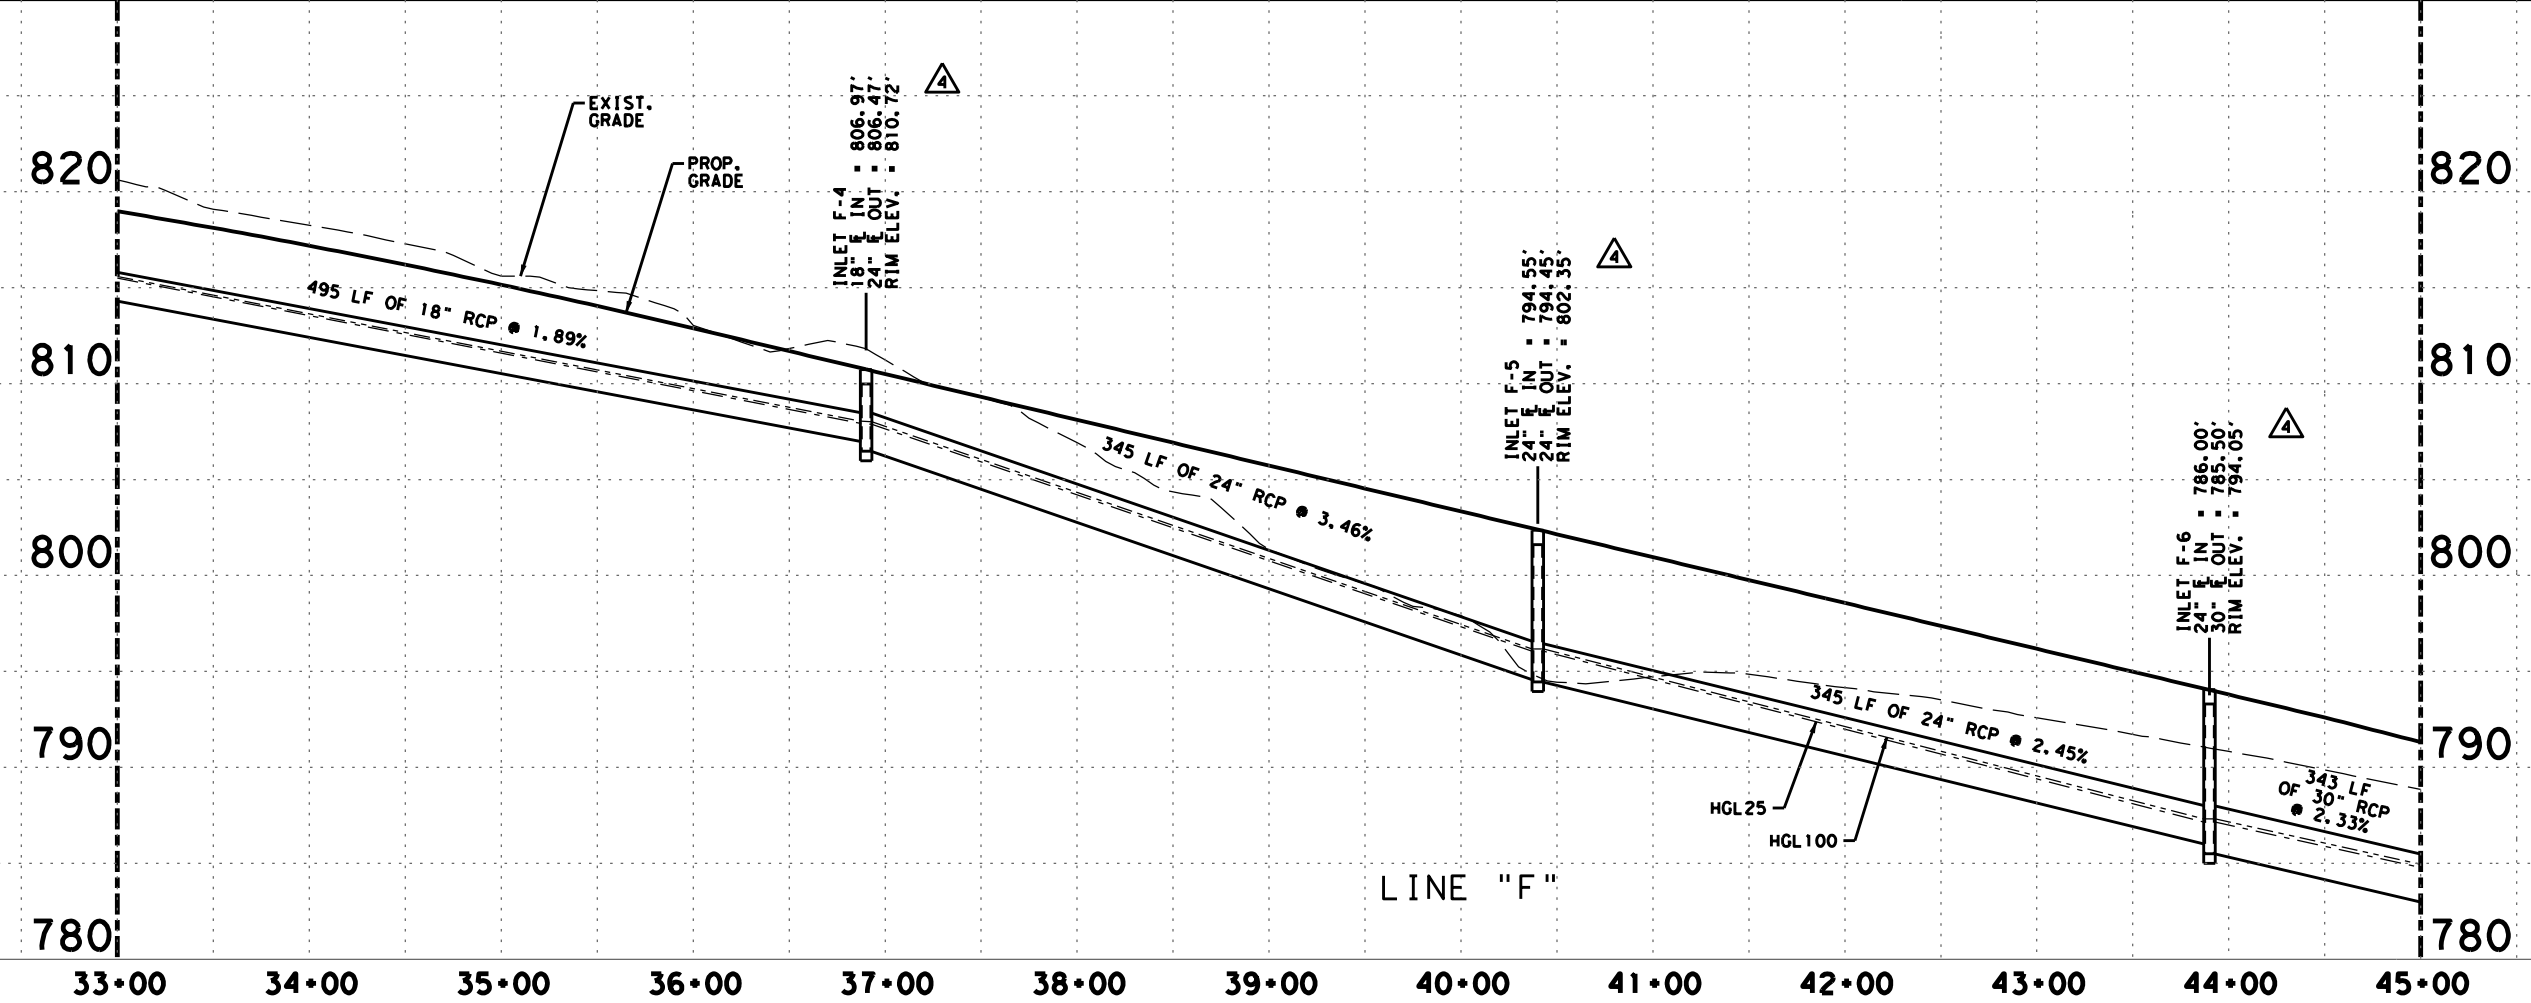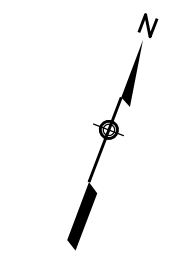


ADDRESS	1978 S. AUSTIN AVENUE	GEORGETOWN, TX 78626
PHONE	512.930.9412	TSPS FIRM NO. 151
WEBSITE	STEGEBIZZELL.COM	
SERVICES	>>ENGINEERS	>>PLANNERS
	>>SURVEYORS	

WILLIAMSON COUNTY
CR 111 IMPROVEMENTS

STORM SEWER
PLAN & PROFILE

SHEET 3 OF 6			SCALE: 1"=100'H 1"= 10'V
DATE: 3/24/2022	DN:	DW:	CK: AP:
FED. RD. DIV. NO. 6	FEDERAL AID PROJECT NO. ----	SHEET NO. 151	
STATE TEXAS	DIST. ---	COUNTY WILLIAMSON	
CONT. ---	SECT. --	JOB ---	HIGHWAY NO. CR 111



FILE: P:\22000-22999\22009 Wilco CR111 Route Study\Drawings\Plans\Drainage\Storm Sewer_PP.dgn
PENTABLE: S:\Software\Bentley\Standards\tables\PenGrayscale\ColorLogo.tbl
3/24/2022 @ 3:45:10 PM
C:\ProgramData\Bentley\MicroStation\Bentley\ERSELECIseries\Workspace\system.pltcfq,printer.pltcfq

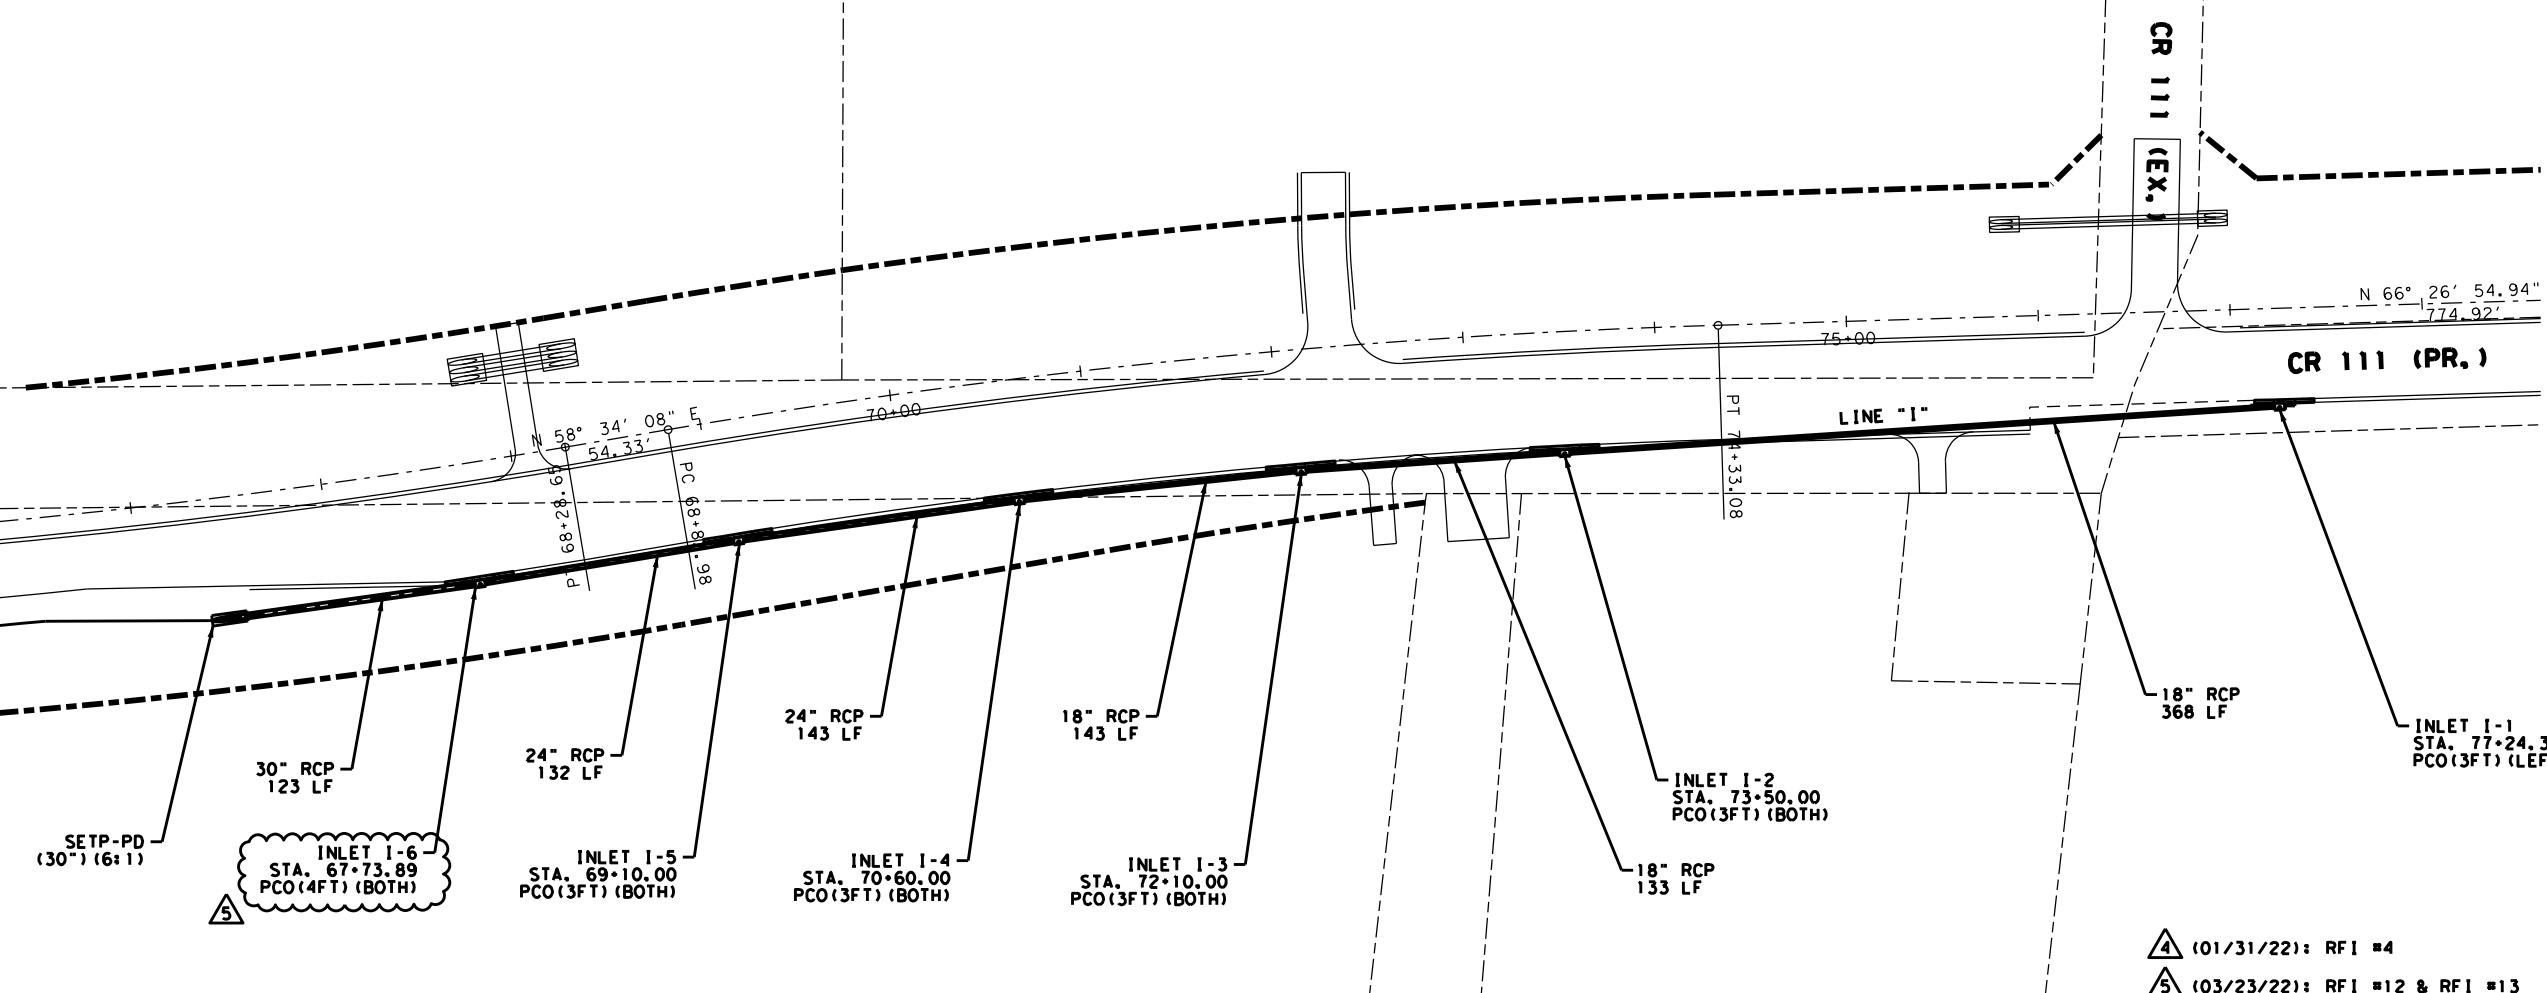


LEGEND

- PROPOSED RIGHT-OF-WAY
- PROPOSED EASEMENT
- PROPERTY LINE
- PROPOSED CENTERLINE

REVISION 4 & 5 ONLY

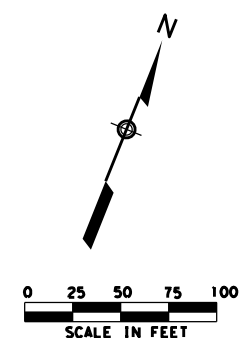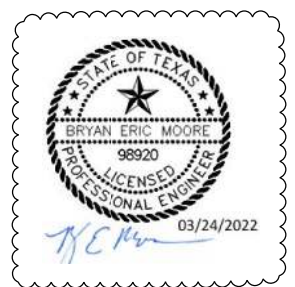

4 (01/31/22): RFI #4
5 (03/23/22): RFI #12 & RFI #13

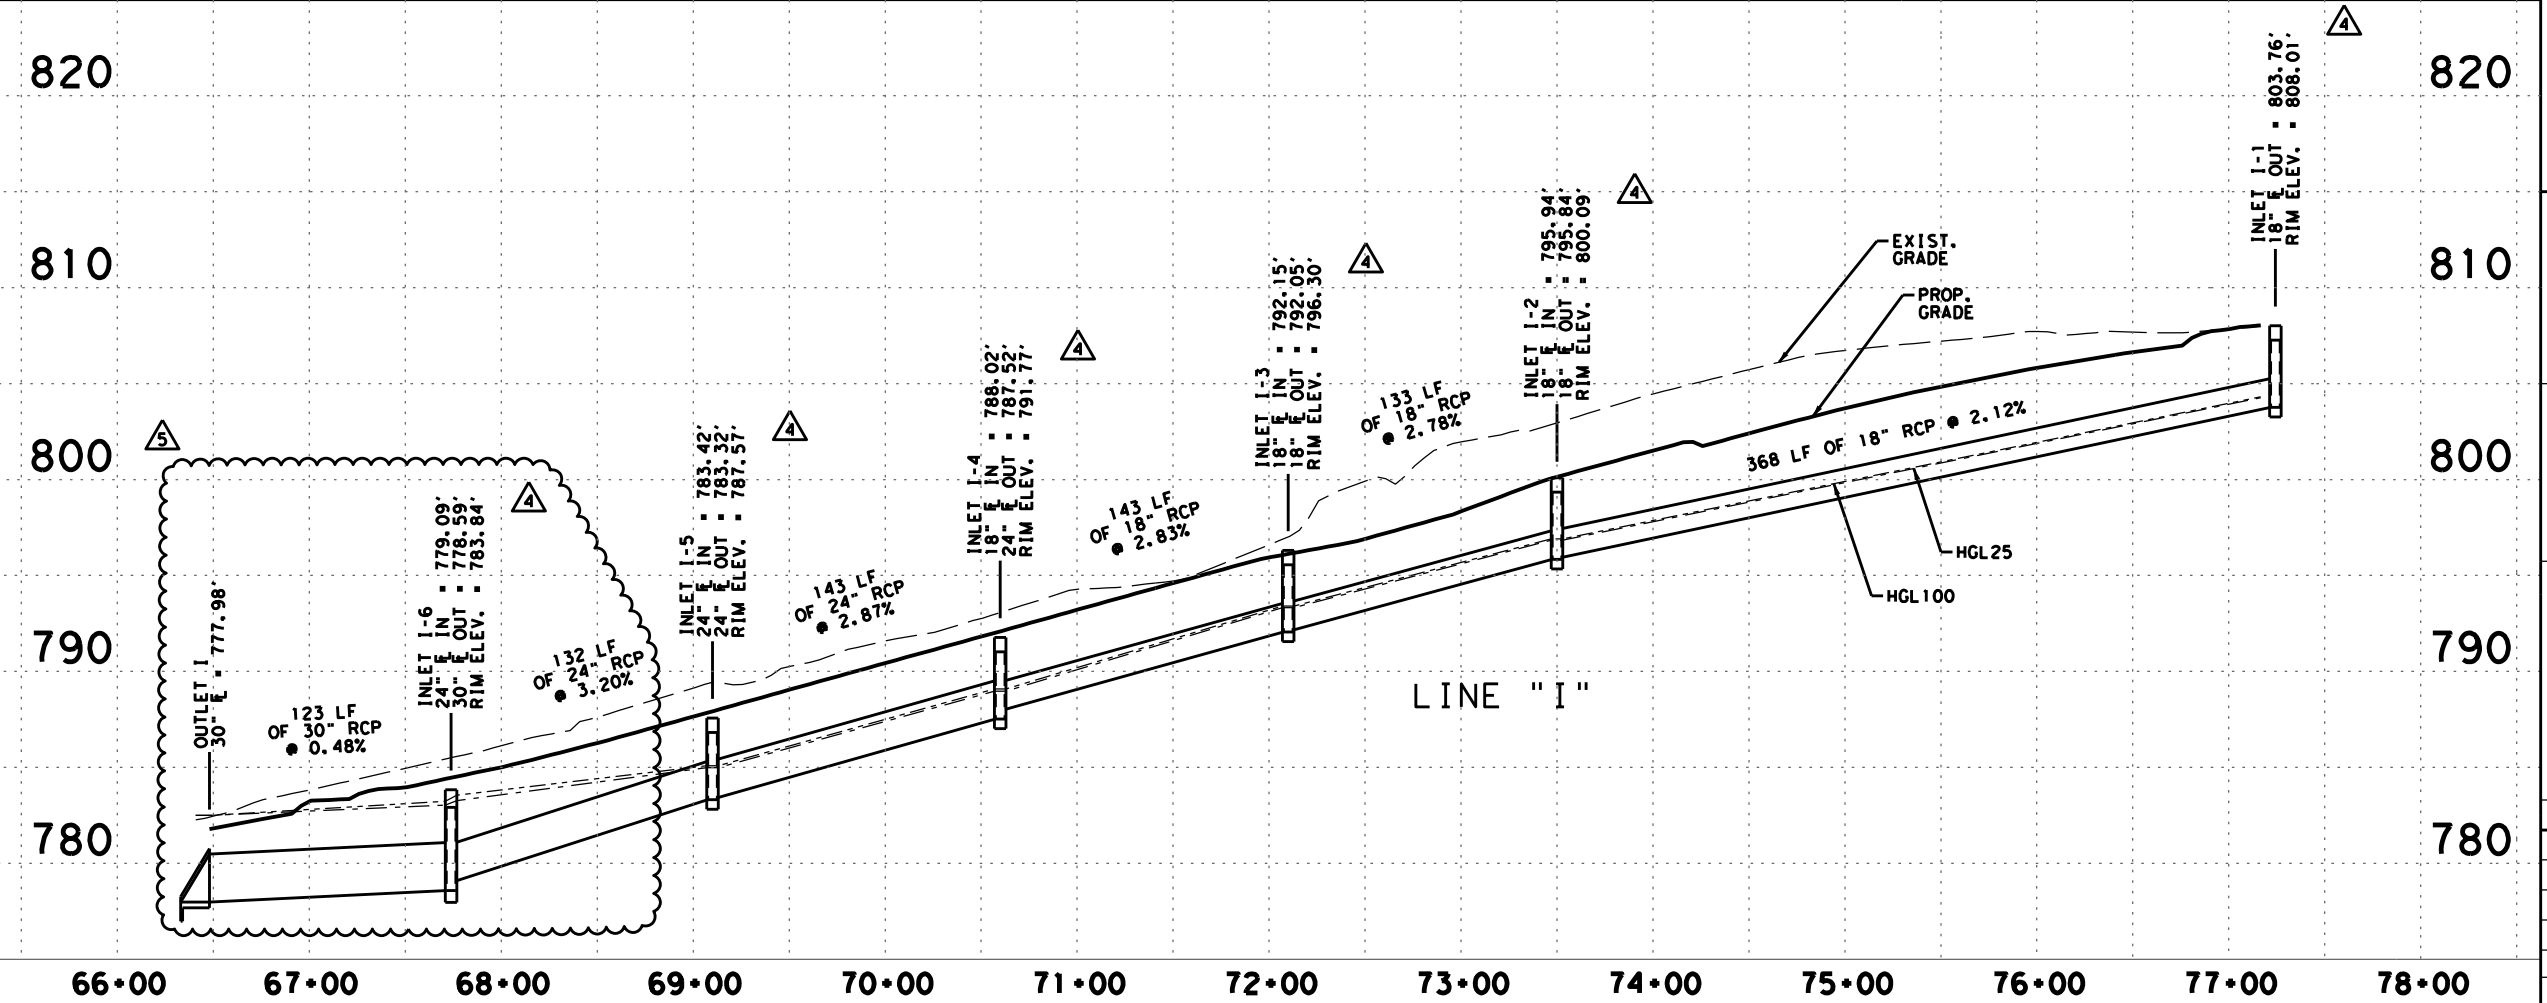


ADDRESS	1978 S. AUSTIN AVENUE	GEORGETOWN, TX 78626
PHONE	512.930.9412	TSPS FIRM NO. 151
WEBSITE	WWW.STEGERBIZZELL.COM	WEB
SERVICES	>>ENGINEERS >>PLANNERS >>SURVEYORS	

WILLIAMSON COUNTY
CR 111 IMPROVEMENTS

STORM SEWER
PLAN & PROFILE

SHEET 5 OF 6			SCALE: 1"=100' 1"= 10'		
DATE: 3/24/2022	DN:		DW:	CK:	AP:
FED. RD. DIV. NO.	FEDERAL AID PROJECT NO.				SHEET NO.
6	----				153
STATE	DIST.	COUNTY			
TEXAS	---	WILLIAMSON			
CONT.	SECT.	JOB	HIGHWAY NO.		
----	--	---	CR 111		

3/24/2022 @ 3:53:11 PM
C:\ProgramData\Bentley\MicroStation\Projects\Storm Sewer\PP.dgn
P:\22000-22999\22009\Williamson County\CR111_Storm_Sewer\Drawings\Plans\Drainage\Storm Sewer\PP.dgn
PENTABLE: S:\Software\Bentley\Standards\Tables\PenGrayscale\ColorLogo.tbl



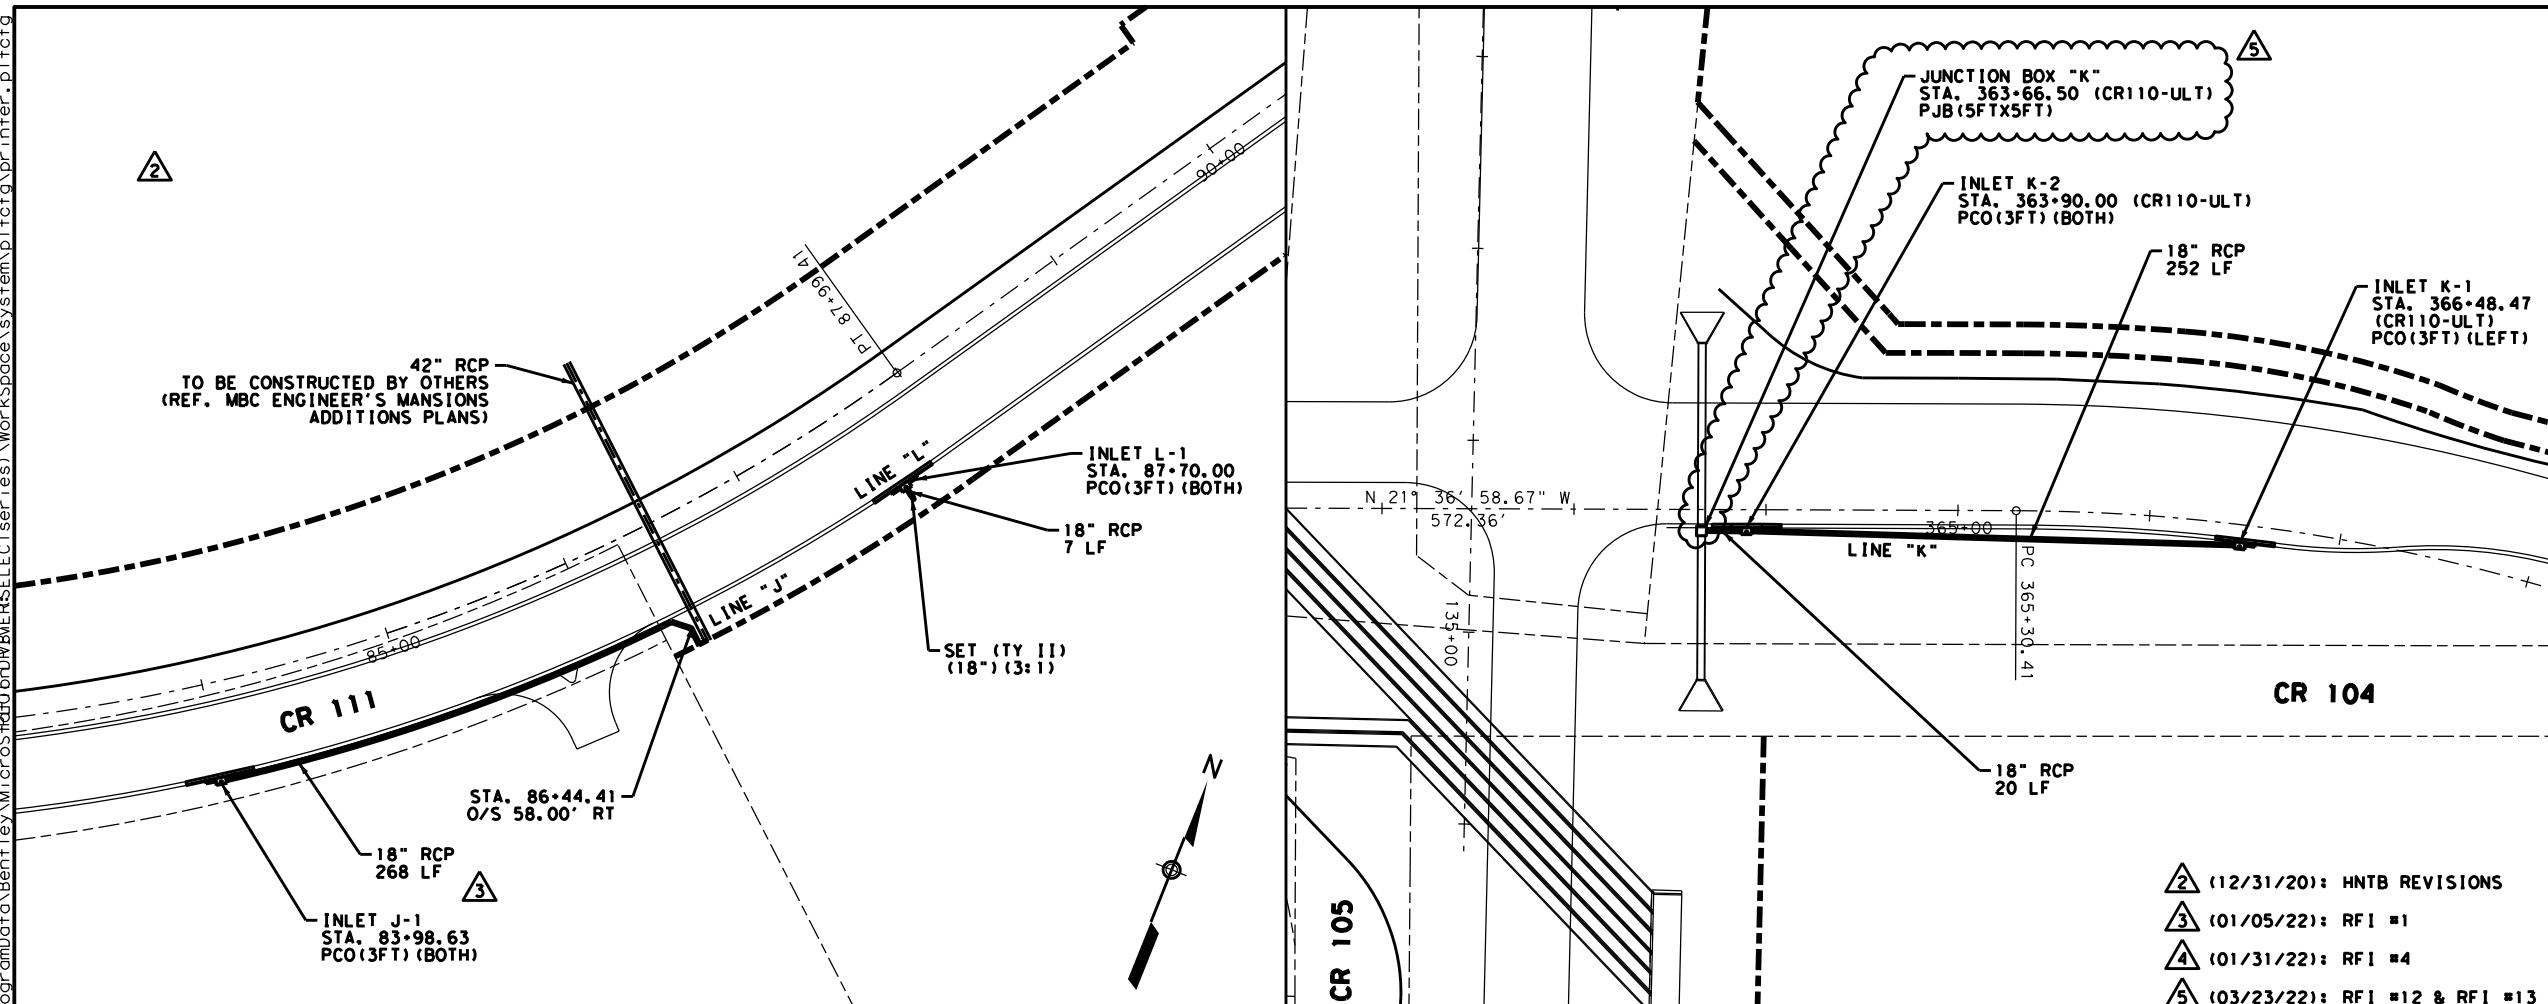


- 2 (12/31/20): HNTB REVISIONS
- 3 (01/05/22): RFI #1
- 4 (01/31/22): RFI #4
- 5 (03/23/22): RFI #12 & RFI #13

LEGEND

- PROPOSED RIGHT-OF-WAY
- PROPOSED EASEMENT
- PROPERTY LINE
- PROPOSED CENTERLINE

REVISION
2, 3, 4, & 5 ONLY

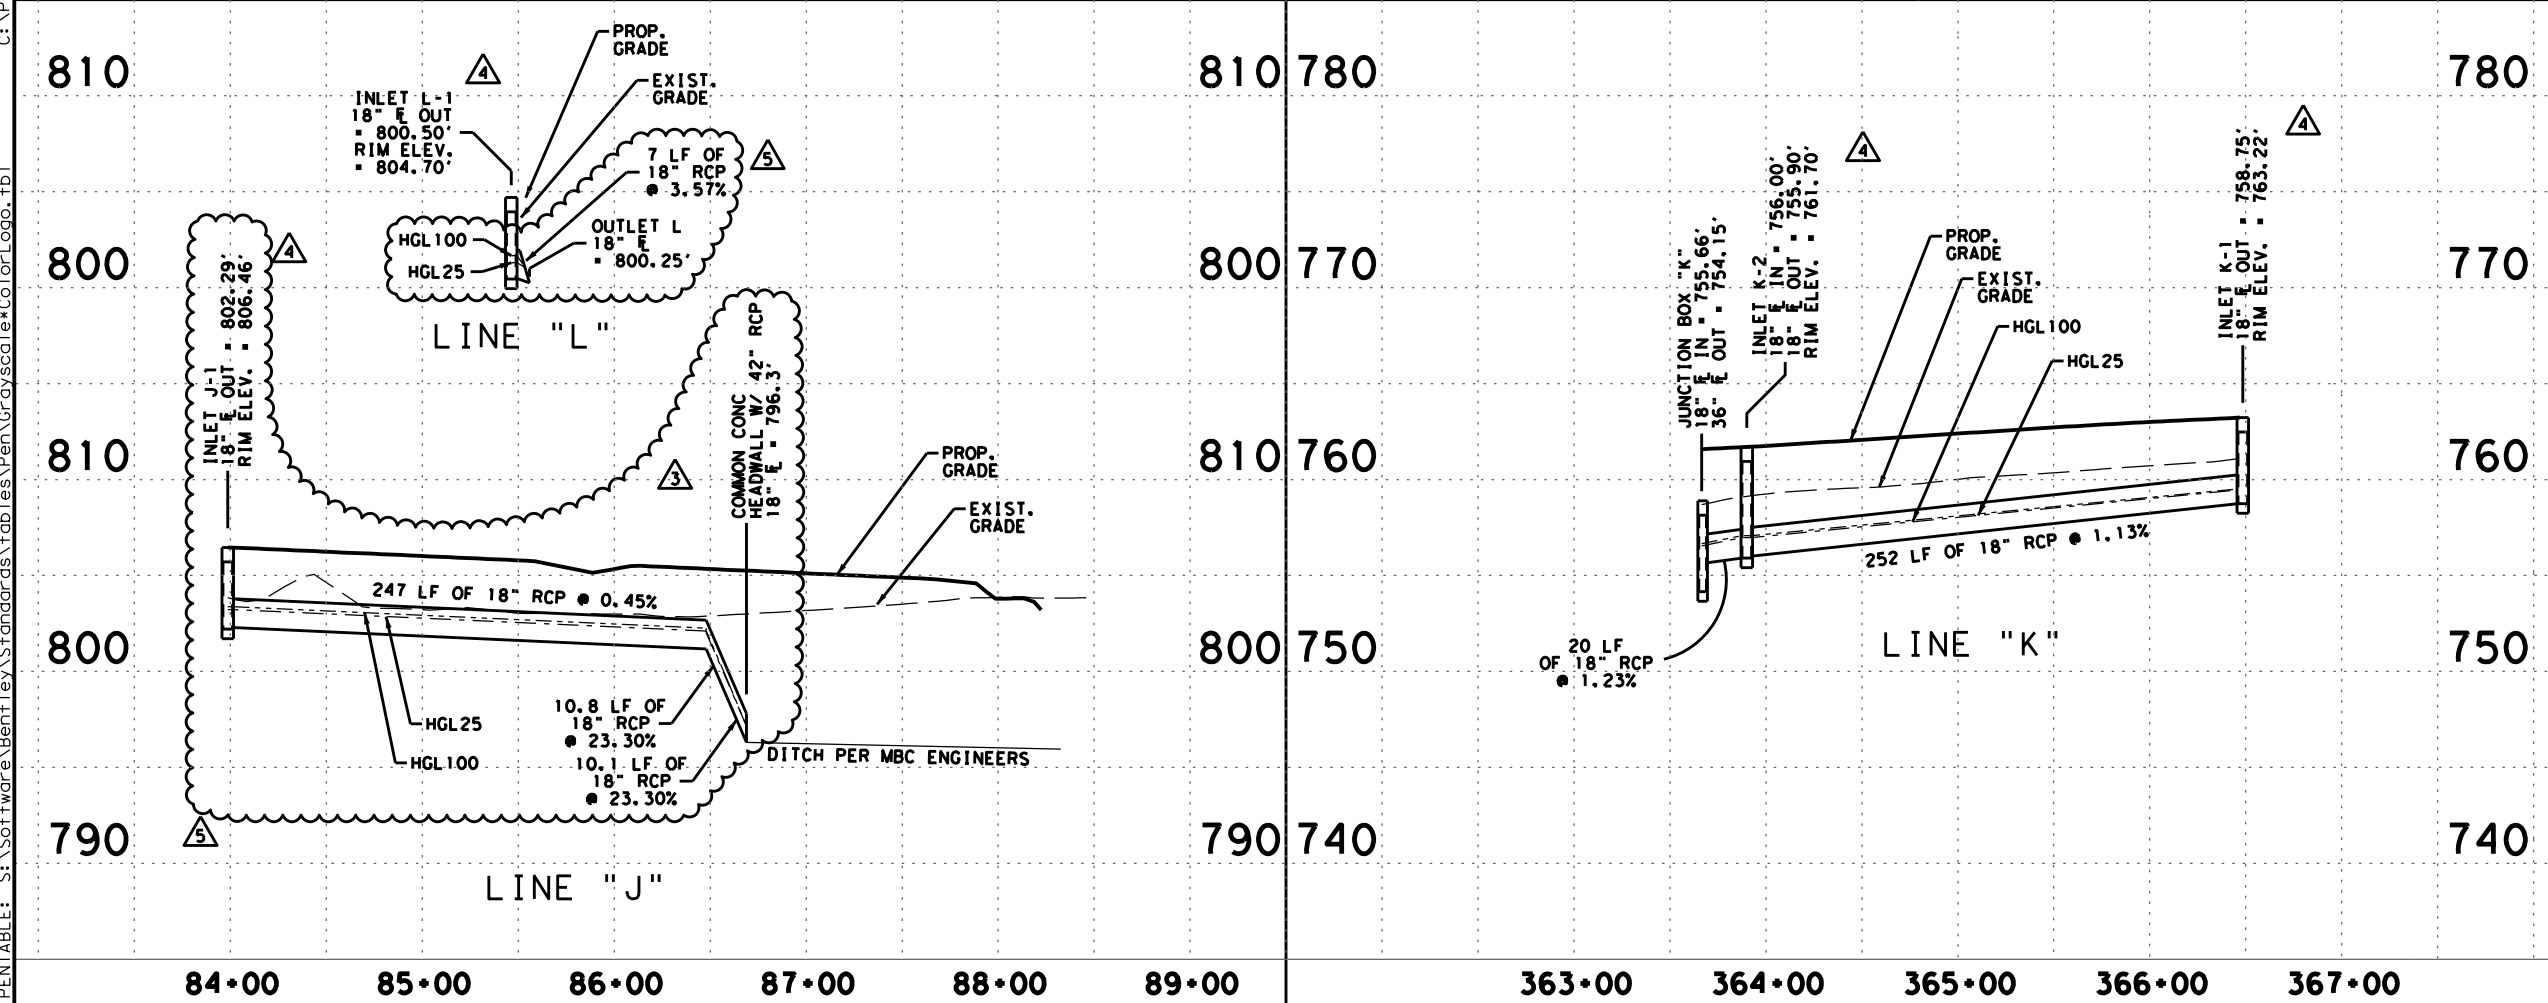 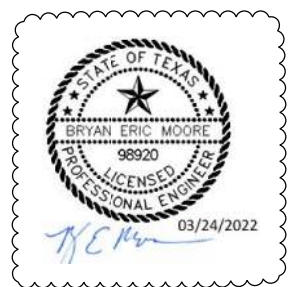

STEGER BIZZELL

1978 S. AUSTIN AVENUE
512.930.9412
GEORGETOWN, TX 78626
TSP# FIRM NO. 151
TSP# FIRM NO. 10003700
WEB: STEGERBIZZELL.COM
SERVICES: >>ENGINEERS >>PLANNERS >>SURVEYORS

WILLIAMSON COUNTY CR 111 IMPROVEMENTS			
STORM SEWER PLAN & PROFILE			
SHEET 6 OF 6		SCALE: 1"=100'H 1"= 10'V	
DATE: 3/24/2022	DN:	DW:	CK: AP:
FED. RD. DIV. NO. 6	FEDERAL AID PROJECT NO. ----		SHEET NO. 154
STATE TEXAS	DIST. ---	COUNTY WILLIAMSON	
CONT. ----	SECT. --	JOB ---	HIGHWAY NO. CR 111