


<u>OWNER/DEVELOPER</u>	<u>STORM WATER</u>
THEON RANCHES, LP 5700 CR 234 JARRELL, TEXAS 76537 (512) 635-7214 MATT VOSS MATT@THEONRANCHES.COM	WILLIAMSON COUNTY STORM WATER MANAGEMENT 3151 SE INNER LOOP SUITE B GEORGETOWN, TX 78626 512-943-3330
<u>CIVIL ENGINEER</u>	<u>WATER SERVICE</u>
MANHARD CONSULTING 1120 S CAPITAL OF TX HWY STE. 210 AUSTIN, TX 78746 737.337.1006 KELVIN O' BRYANT, P.E.	JARRELL SCHWERTNER WATER SUPPLY 2393 COUNTY RD 311 JARRELL, RX 76537 512.746.2114
<u>SURVEYOR</u>	<u>WASTEWATER SERVICE</u>
MANHARD CONSULTING 1120 S CAPITAL OF TX HWY STE. 210 AUSTIN, TX 78746 737.377.1002 RICK LANTIS R.P.L.S.	THEON RANCHES MUD NO.1 5700 COUNTY ROAD 234 JARRELL, TX 76537 512.635.7214
<u>ELECTRIC</u>	<u>FIRE SERVICE</u>
BARTLETT ELECTRIC COOP 27492 STATE HIGHWAY 95 BARTLETT, TX 76511 254.527.3551	WILLIAMSON COUNTY ESD 5 155 COUNTY RD 313 JARRELL, TX 76537 512.746.2505
<u>TELECOMMUNICATIONS</u>	
TIME WARNER CABLE/AT&T 1000 E 4ST SUITE 920 AUSTIN, TX 78751 8888.406.7063	

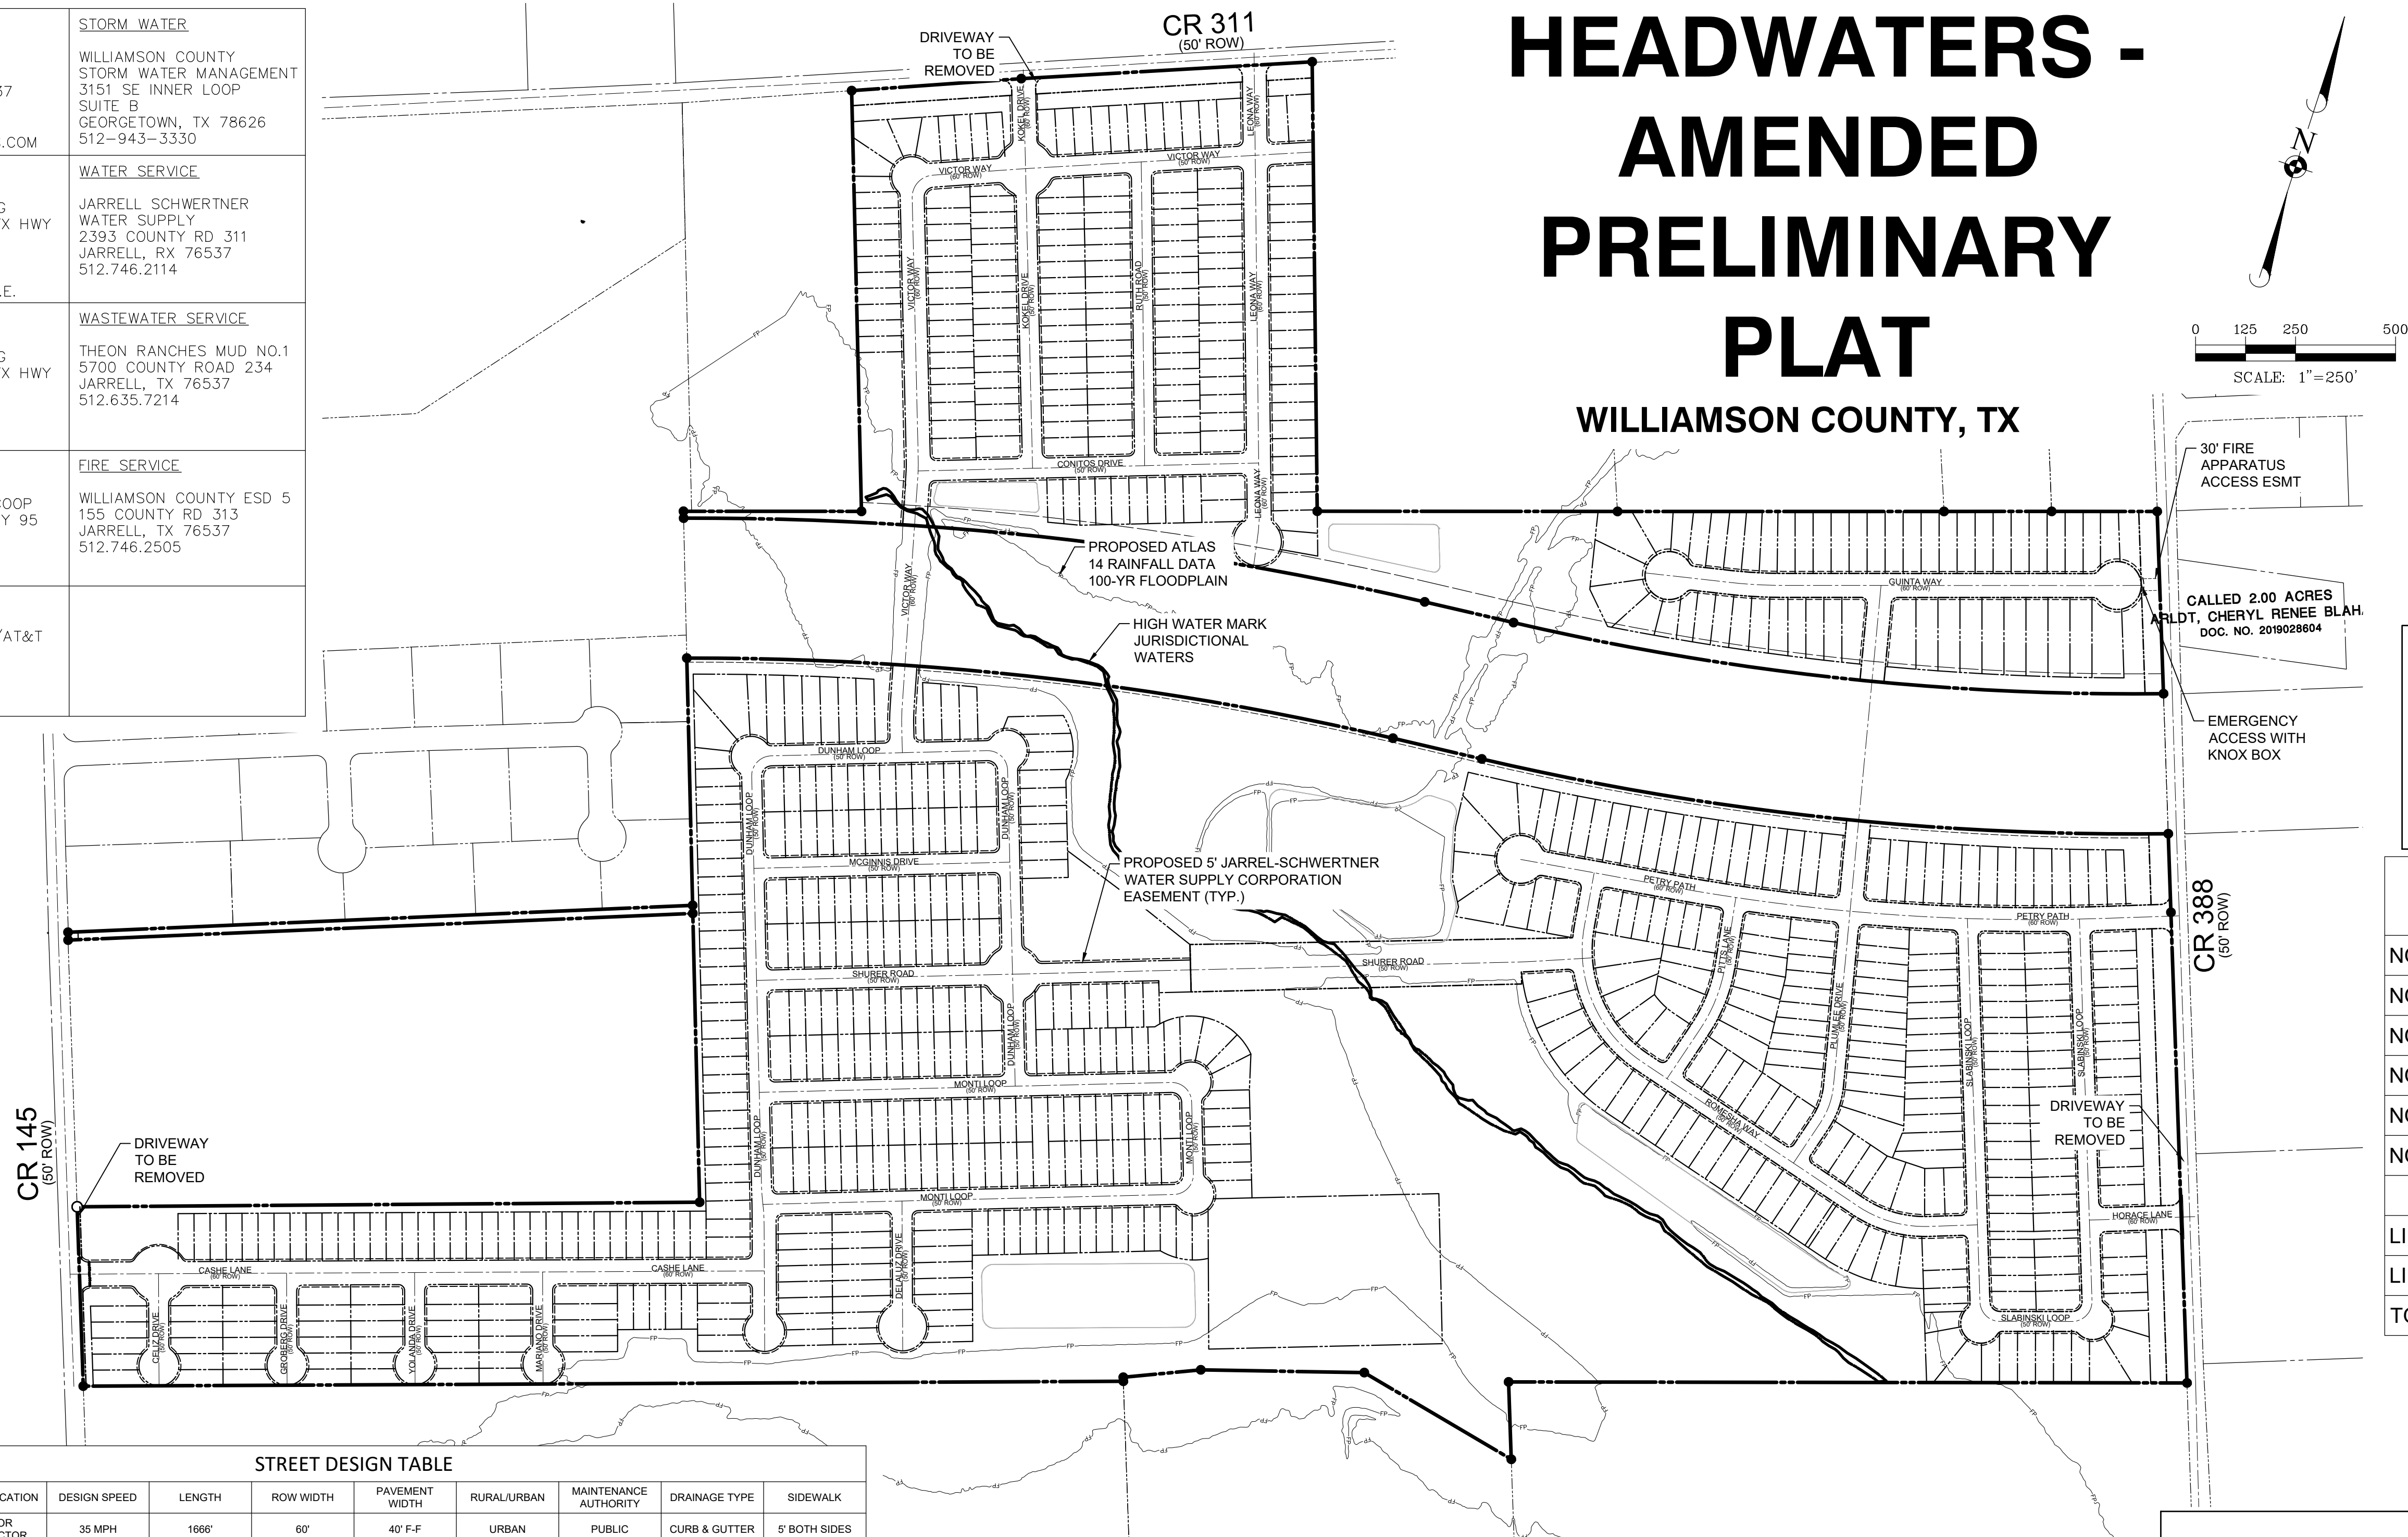

Sheet List Table	
SHEET NUMBER	SHEET TITLE
1	PRELIM PLAT OVERALL
2	PRELIM PLAT SHT 1 OF 8
3	PRELIM PLAT SHT 2 OF 8
4	PRELIM PLAT SHT 3 OF 8
5	PRELIM PLAT SHT 4 OF 8
6	PRELIM PLAT SHT 5 OF 8
7	PRELIM PLAT SHT 6 OF 8
8	PRELIM PLAT SHT 7 OF 8
9	PRELIM PLAT SHT 8 OF 8
10	PRELIM UTILITY SHT 1 OF 10
11	PRELIM UTILITY SHT 2 OF 10
12	PRELIM UTILITY SHT 3 OF 10
13	PRELIM UTILITY SHT 4 OF 10
14	PRELIM UTILITY SHT 5 OF 10
15	PRELIM UTILITY SHT 6 OF 10
16	PRELIM UTILITY SHT 7 OF 10
17	PRELIM UTILITY SHT 8 OF 10
18	PRELIM UTILITY SHT 9 OF 10
19	PRELIM UTILITY SHT 10 OF 10

LEGEND

	PROPOSED PROPERTY BOUNDARY
	PROPOSED STREET CENTERLINE
	PROPOSED LOT LINE
	PROPOSED ATLAS 14 100-YR FLOODPLAIN OPSUM CREEK PER STUDY BY MANHARD CONSULTING DATED 11-14-2025

TOTAL NUMBER OF LOTS	
NO. OF BLOCKS:	26
NO. OF 40' LOTS:	405
NO. OF 45' LOTS:	294
NO. OF 50' LOTS:	50
NO. OF SINGLE FAMILY LOTS:	749
NO. NON RESIDENTIAL LOTS:	29
LINEAR FOOTAGE 60' STREETS:	9,470
LINEAR FOOTAGE 50' STREETS:	18,040
TOTAL STREET LINEAR FOOTAGE:	27,510


STREET DESIGN TABLE									
STREET NAME	CLASSIFICATION	DESIGN SPEED	LENGTH	ROW WIDTH	PAVEMENT WIDTH	RURAL/URBAN	MAINTENANCE AUTHORITY	DRAINAGE TYPE	SIDEWALK
CASHE LANE	MINOR COLLECTOR	35 MPH	1666'	60'	40' F-F	URBAN	PUBLIC	CURB & GUTTER	5' BOTH SIDES
CELIZ DRIVE	LOCAL	25 MPH	280'	50'	33' F-F	URBAN	PUBLIC	CURB & GUTTER	5' BOTH SIDES
COMITOS DRIVE	LOCAL	25 MPH	857'	50'	33' F-F	URBAN	PUBLIC	CURB & GUTTER	5' BOTH SIDES
DELALUZ DRIVE	LOCAL	25 MPH	375'	50'	33' F-F	URBAN	PUBLIC	CURB & GUTTER	5' BOTH SIDES
DUNHAM LOOP	MINOR COLLECTOR	35 MPH	317'	60'	40' F-F	URBAN	PUBLIC	CURB & GUTTER	5' BOTH SIDES
DUNHAM LOOP	LOCAL	25 MPH	2609'	50'	33' F-F	URBAN	PUBLIC	CURB & GUTTER	5' BOTH SIDES
GROBERG DRIVE	LOCAL	25 MPH	280'	50'	33' F-F	URBAN	PUBLIC	CURB & GUTTER	5' BOTH SIDES
GUINTA WAY	MINOR COLLECTOR	35 MPH	1122'	60'	40' F-F	URBAN	PUBLIC	CURB & GUTTER	5' BOTH SIDES
HORACE LANE	MINOR COLLECTOR	35 MPH	264'	60'	40' F-F	URBAN	PUBLIC	CURB & GUTTER	5' BOTH SIDES
KOKEL DRIVE	LOCAL	25 MPH	750'	50'	33' F-F	URBAN	PUBLIC	CURB & GUTTER	5' BOTH SIDES
KOKEL DRIVE	MINOR COLLECTOR	35 MPH	248'	60'	40' F-F	URBAN	PUBLIC	CURB & GUTTER	5' BOTH SIDES
LEONA WAY	MINOR COLLECTOR	35 MPH	1282'	60'	40' F-F	URBAN	PUBLIC	CURB & GUTTER	5' BOTH SIDES
MARIANO DRIVE	LOCAL	25 MPH	280'	50'	33' F-F	URBAN	PUBLIC	CURB & GUTTER	5' BOTH SIDES
MCGINNIS DRIVE	LOCAL	25 MPH	640'	50'	33' F-F	URBAN	PUBLIC	CURB & GUTTER	5' BOTH SIDES
MONTI LOOP	LOCAL	25 MPH	2395'	50'	33' F-F	URBAN	PUBLIC	CURB & GUTTER	5' BOTH SIDES
PETRY PATH	MINOR COLLECTOR	35 MPH	1608'	60'	40' F-F	URBAN	PUBLIC	CURB & GUTTER	5' BOTH SIDES
PITTS LANE	LOCAL	25 MPH	493'	50'	33' F-F	URBAN	PUBLIC	CURB & GUTTER	5' BOTH SIDES
PLUMLEE DRIVE	LOCAL	25 MPH	1477'	50'	33' F-F	URBAN	PUBLIC	CURB & GUTTER	5' BOTH SIDES
PLUMLEE DRIVE	MINOR COLLECTOR	35 MPH	1257'	60'	40' F-F	URBAN	PUBLIC	CURB & GUTTER	5' BOTH SIDES
ROMESHA WAY	LOCAL	25 MPH	1485'	50'	33' F-F	URBAN	PUBLIC	CURB & GUTTER	5' BOTH SIDES
RUTH ROAD	LOCAL	25 MPH	760'	50'	33' F-F	URBAN	PUBLIC	CURB & GUTTER	5' BOTH SIDES
SHURER ROAD	LOCAL	25 MPH	2096'	50'	33' F-F	URBAN	PUBLIC	CURB & GUTTER	5' BOTH SIDES
SLABINSKI LOOP	LOCAL	25 MPH	2251'	50'	33' F-F	URBAN	PUBLIC	CURB & GUTTER	5' BOTH SIDES
VICTOR WAY	MINOR COLLECTOR	35 MPH	1706'	60'	40' F-F	URBAN	PUBLIC	CURB & GUTTER	5' BOTH SIDES
VICTOR WAY	LOCAL	25 MPH	732'	50'	33' F-F	URBAN	PUBLIC	CURB & GUTTER	5' BOTH SIDES
YOLANDA DRIVE	LOCAL	25 MPH	280'	50'	33' F-F	URBAN	PUBLIC	CURB & GUTTER	5' BOTH SIDES
TOTAL LENGTH:			27,510'						

1. ALL SIDEWALKS SHALL BE MAINTAINED BY EACH OF THE ADJACENT PROPERTY OWNERS.
2. ALL NON-RESIDENTIAL LOTS SHALL BE OWNED AND MAINTAINED BY THE MUD.
3. THIS SUBDIVISION IS VESTED TO THE WILLIAMSON COUNTY SUBDIVISION REGULATIONS DATED DECEMBER 7, 2021.
4. NO LOTS SMALLER THAN 50' IN WIDTH WITHIN THIS SUBDIVISION SHALL BE FURTHER SUBDIVIDED.
5. THE FRONT OF THE BUILDING SETBACK LINE ON ALL PUBLIC ROADS SHALL BE 25 FEET FROM THE EDGE OF THE RIGHT OF WAY, 10 FEET FROM THE BACK OF LOT LINE AND 5 FEET FROM THE SIDES OF LOT LINES. CORNER LOTS WILL BE 15 FT ON THE RIGHT-OF-WAY SIDE INSTEAD OF 5 FEET. THE BUILDING SETBACK LINE ON MAJOR HIGHWAYS AND ROADS SHALL BE 50 FEET FROM THE EDGE OF THE RIGHT-OF-WAY. (WCSR F1.2)
6. UTILITY PROVIDERS WILL BE:
 - ELECTRICAL: BARTLETT ELECTRIC COOPERATIVE
 - TELECOM: TIME WARNER CABLE / AT&T
 - WATER: JARREL SCHWERTNER WATER SUPPLY COMPANY
 - WASTEWATER: THEON RANCHES MUD NO. 1
7. NO PORTION OF THIS SUBDIVISION IS ENCRKOACHED BY A SPECIAL FLOOD HAZARD AREA(S) INUNDATED BY THE 100-YEAR (1% CHANCE) FLOOD AS IDENTIFIED BY THE U.S. FEDERAL EMERGENCY MANAGEMENT AGENCY FLOOD INSURANCE MAP, COMMUNITY PANEL NO. 48491C0150F, EFFECTIVE DATE DECEMBER 20, 2019 FOR WILLIAMSON COUNTY, TEXAS.
8. THE PURPOSE OF THIS PRELIMINARY PLAT IS TO SHOW THE PROPOSED IMPROVEMENTS TO THE OWNER'S PROPERTY, INCLUDING THE EXISTING TOPOGRAPHY, TO EVALUATE THE EXISTING AND PROPOSED DRAINAGE PATTERNS.

SUBMITTAL LOG	
SUBMITTAL	DATE
FORMAL SUBMITTAL #1	09/29/2025



Know what's **below**.
Call before you dig.

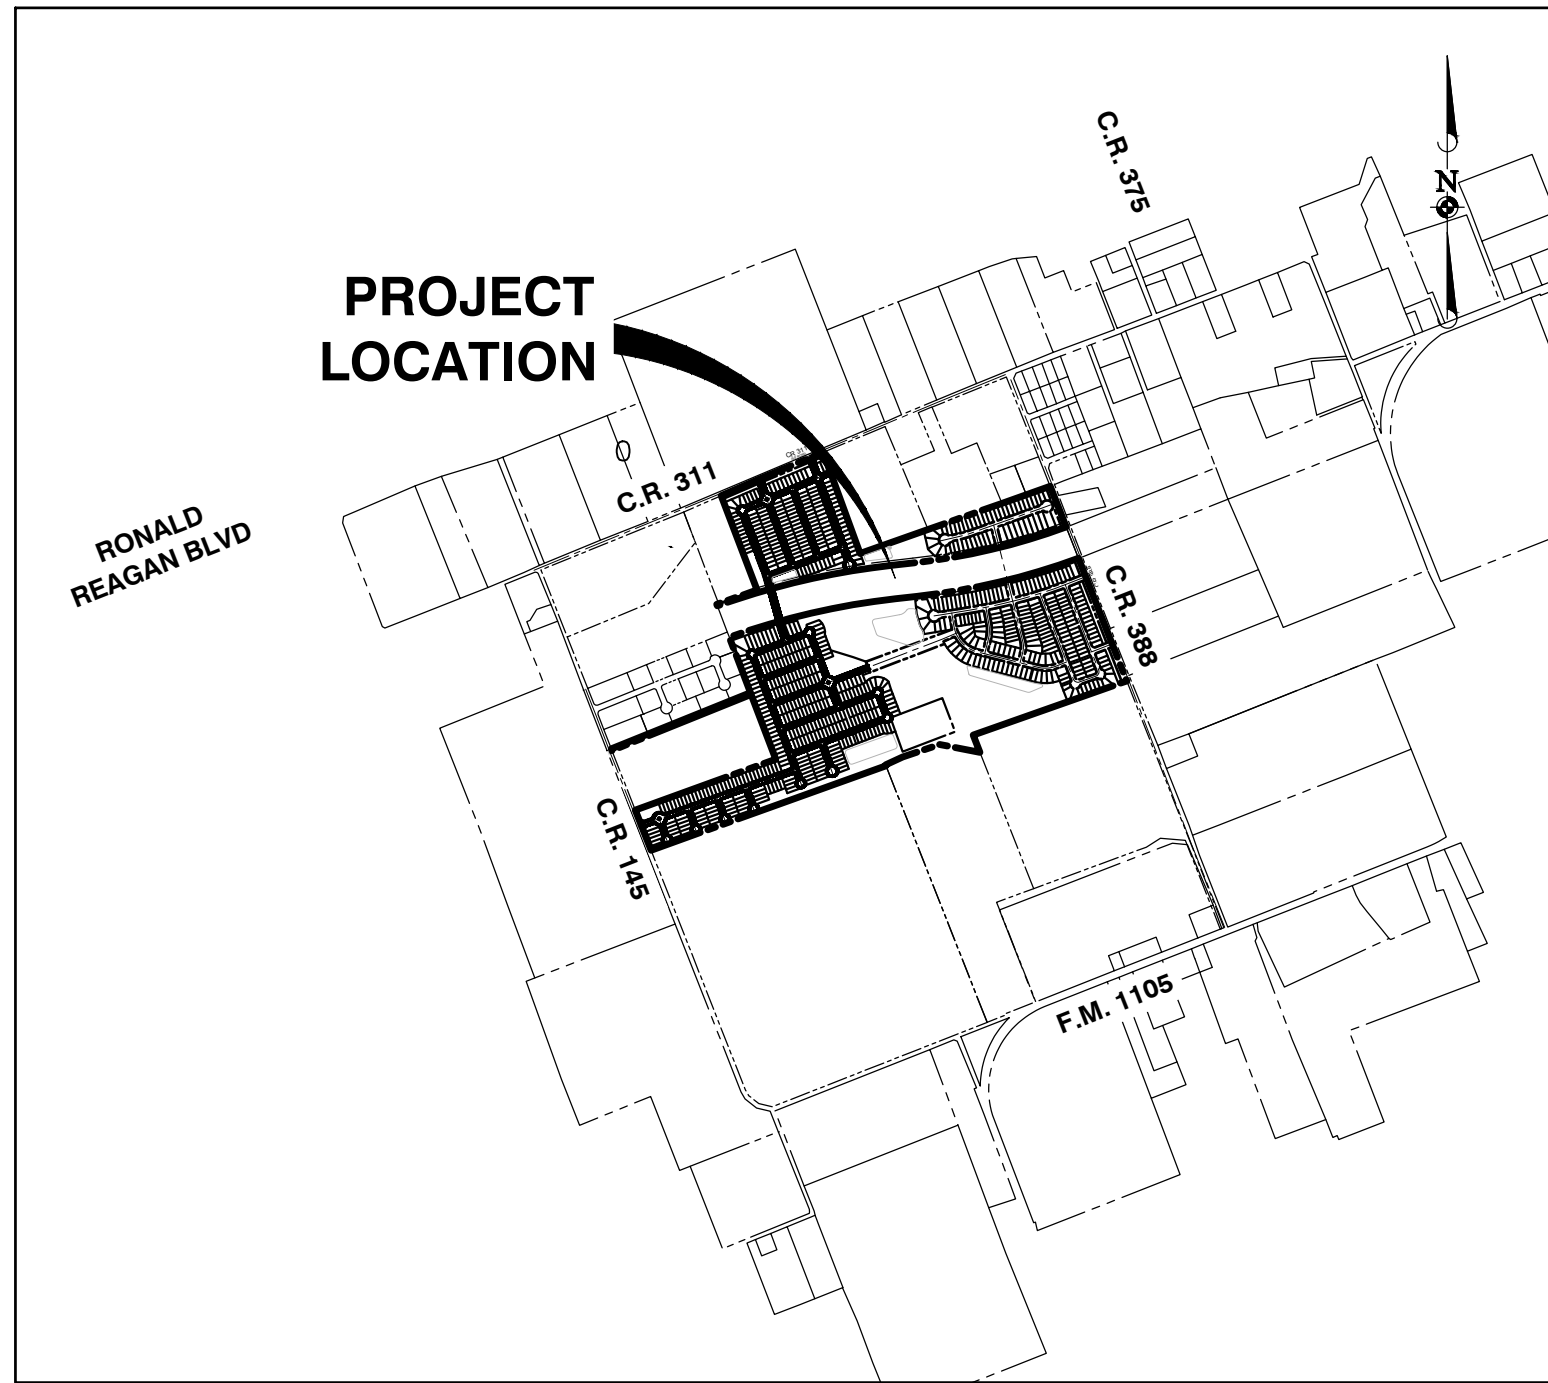

VICINITY MAP
SCALE 1" = 2000'

[illegible]


Manhard
CONSULTING

1150 S. Capital of Texas Way, Suite 200, Austin, TX 78746, 512-277-2200
Civil Engineer | Surveyor | Water Resource Engineer | Water & Waste Water Engineers
Construction Managers | Environmental Scientists | Landscape Architects | Planners

HEADWATERS - AMENDED PRELIMINARY PLAT

WILLIAMSON COUNTY

PRELIM PLAT OVERALL

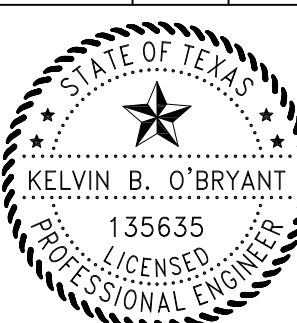

0015012020



PROJ. MGR.: SB

DRAWN BY: _____

SHEET

1 OF 19

615.025005

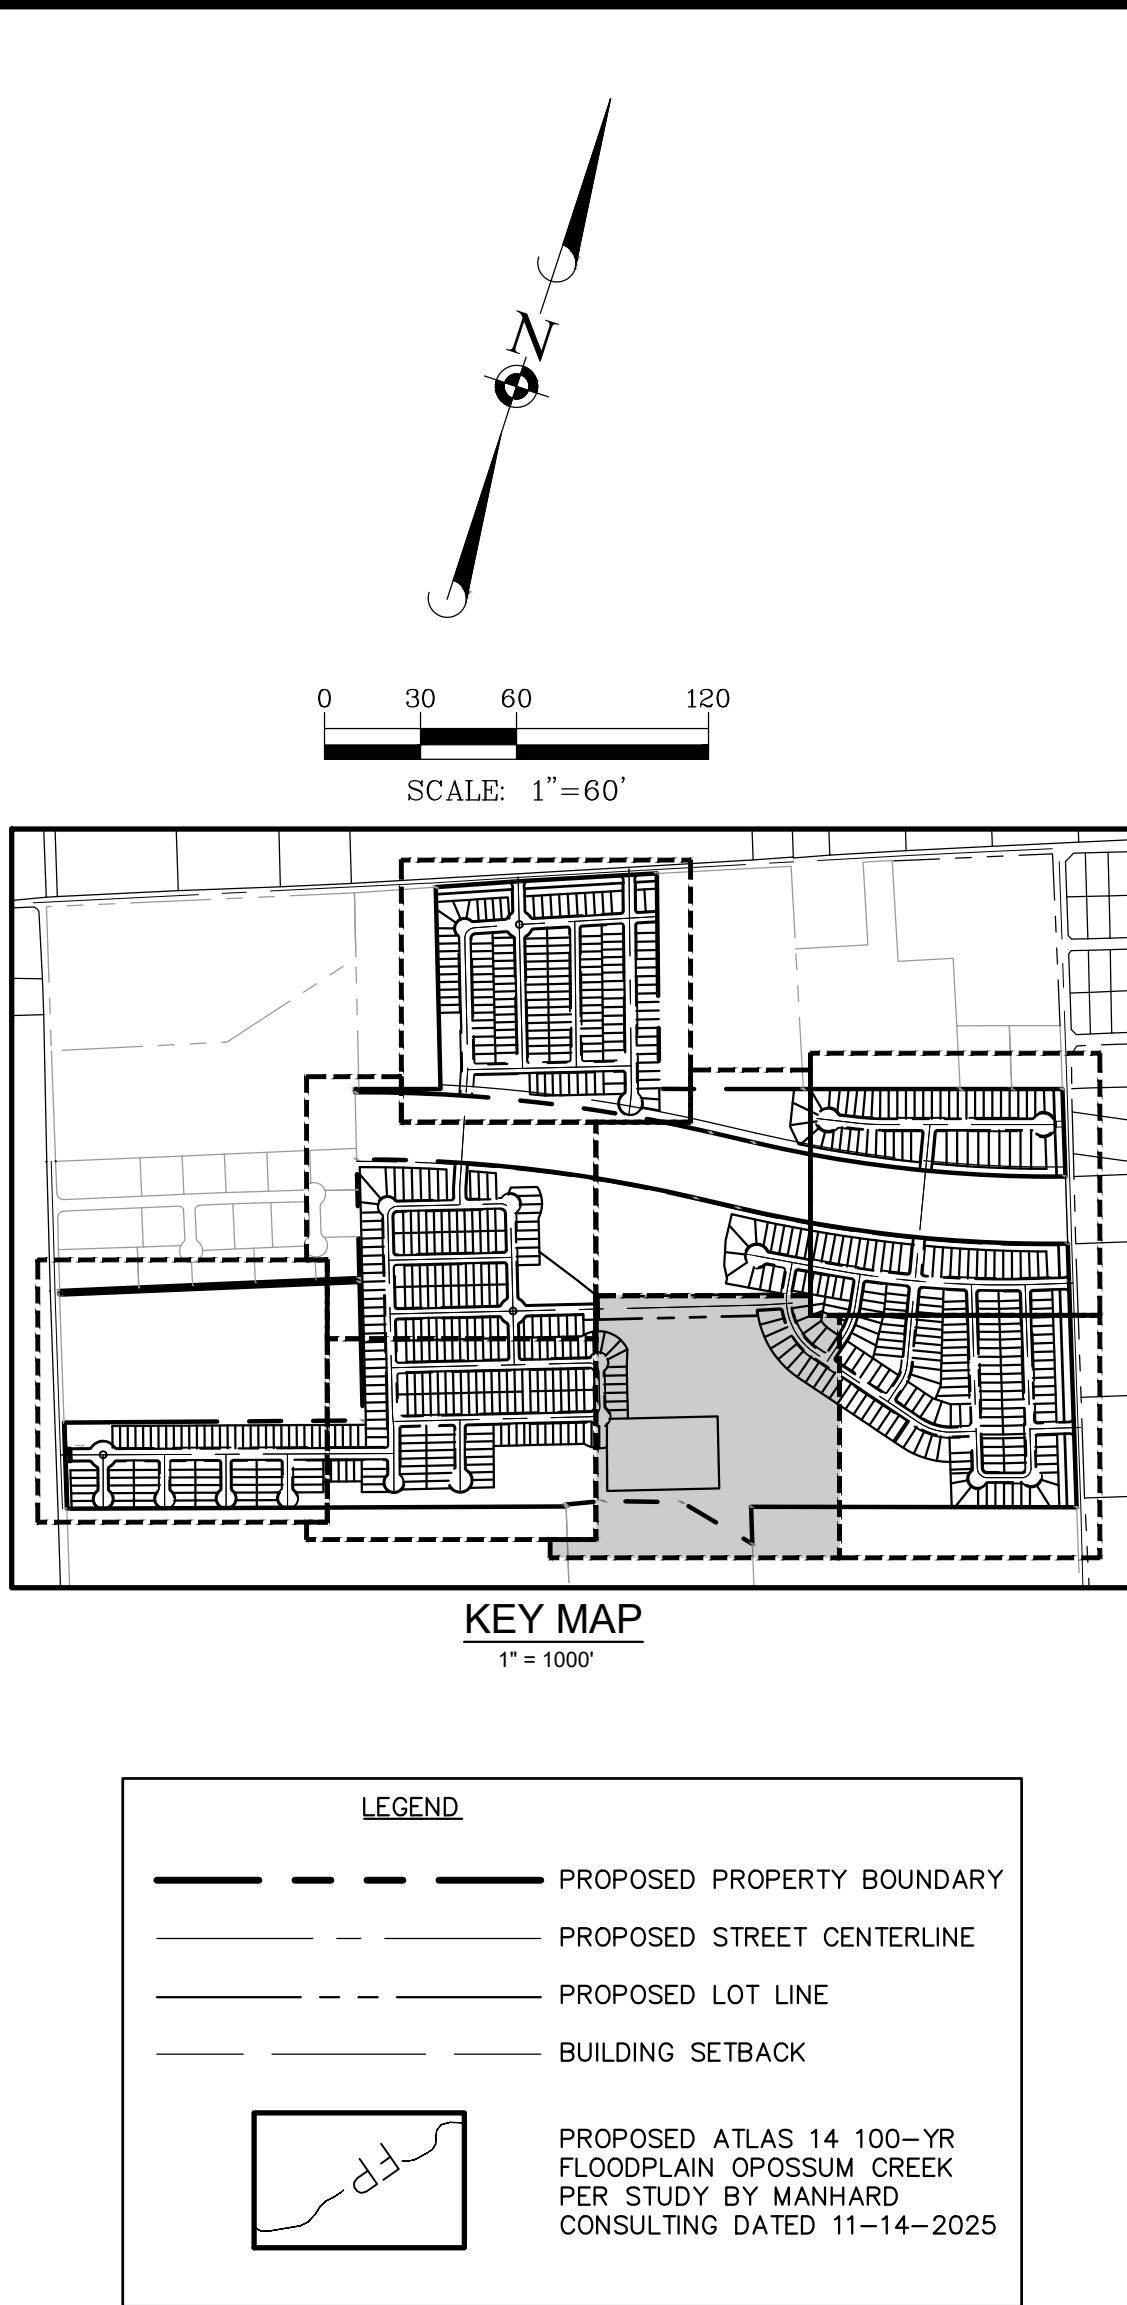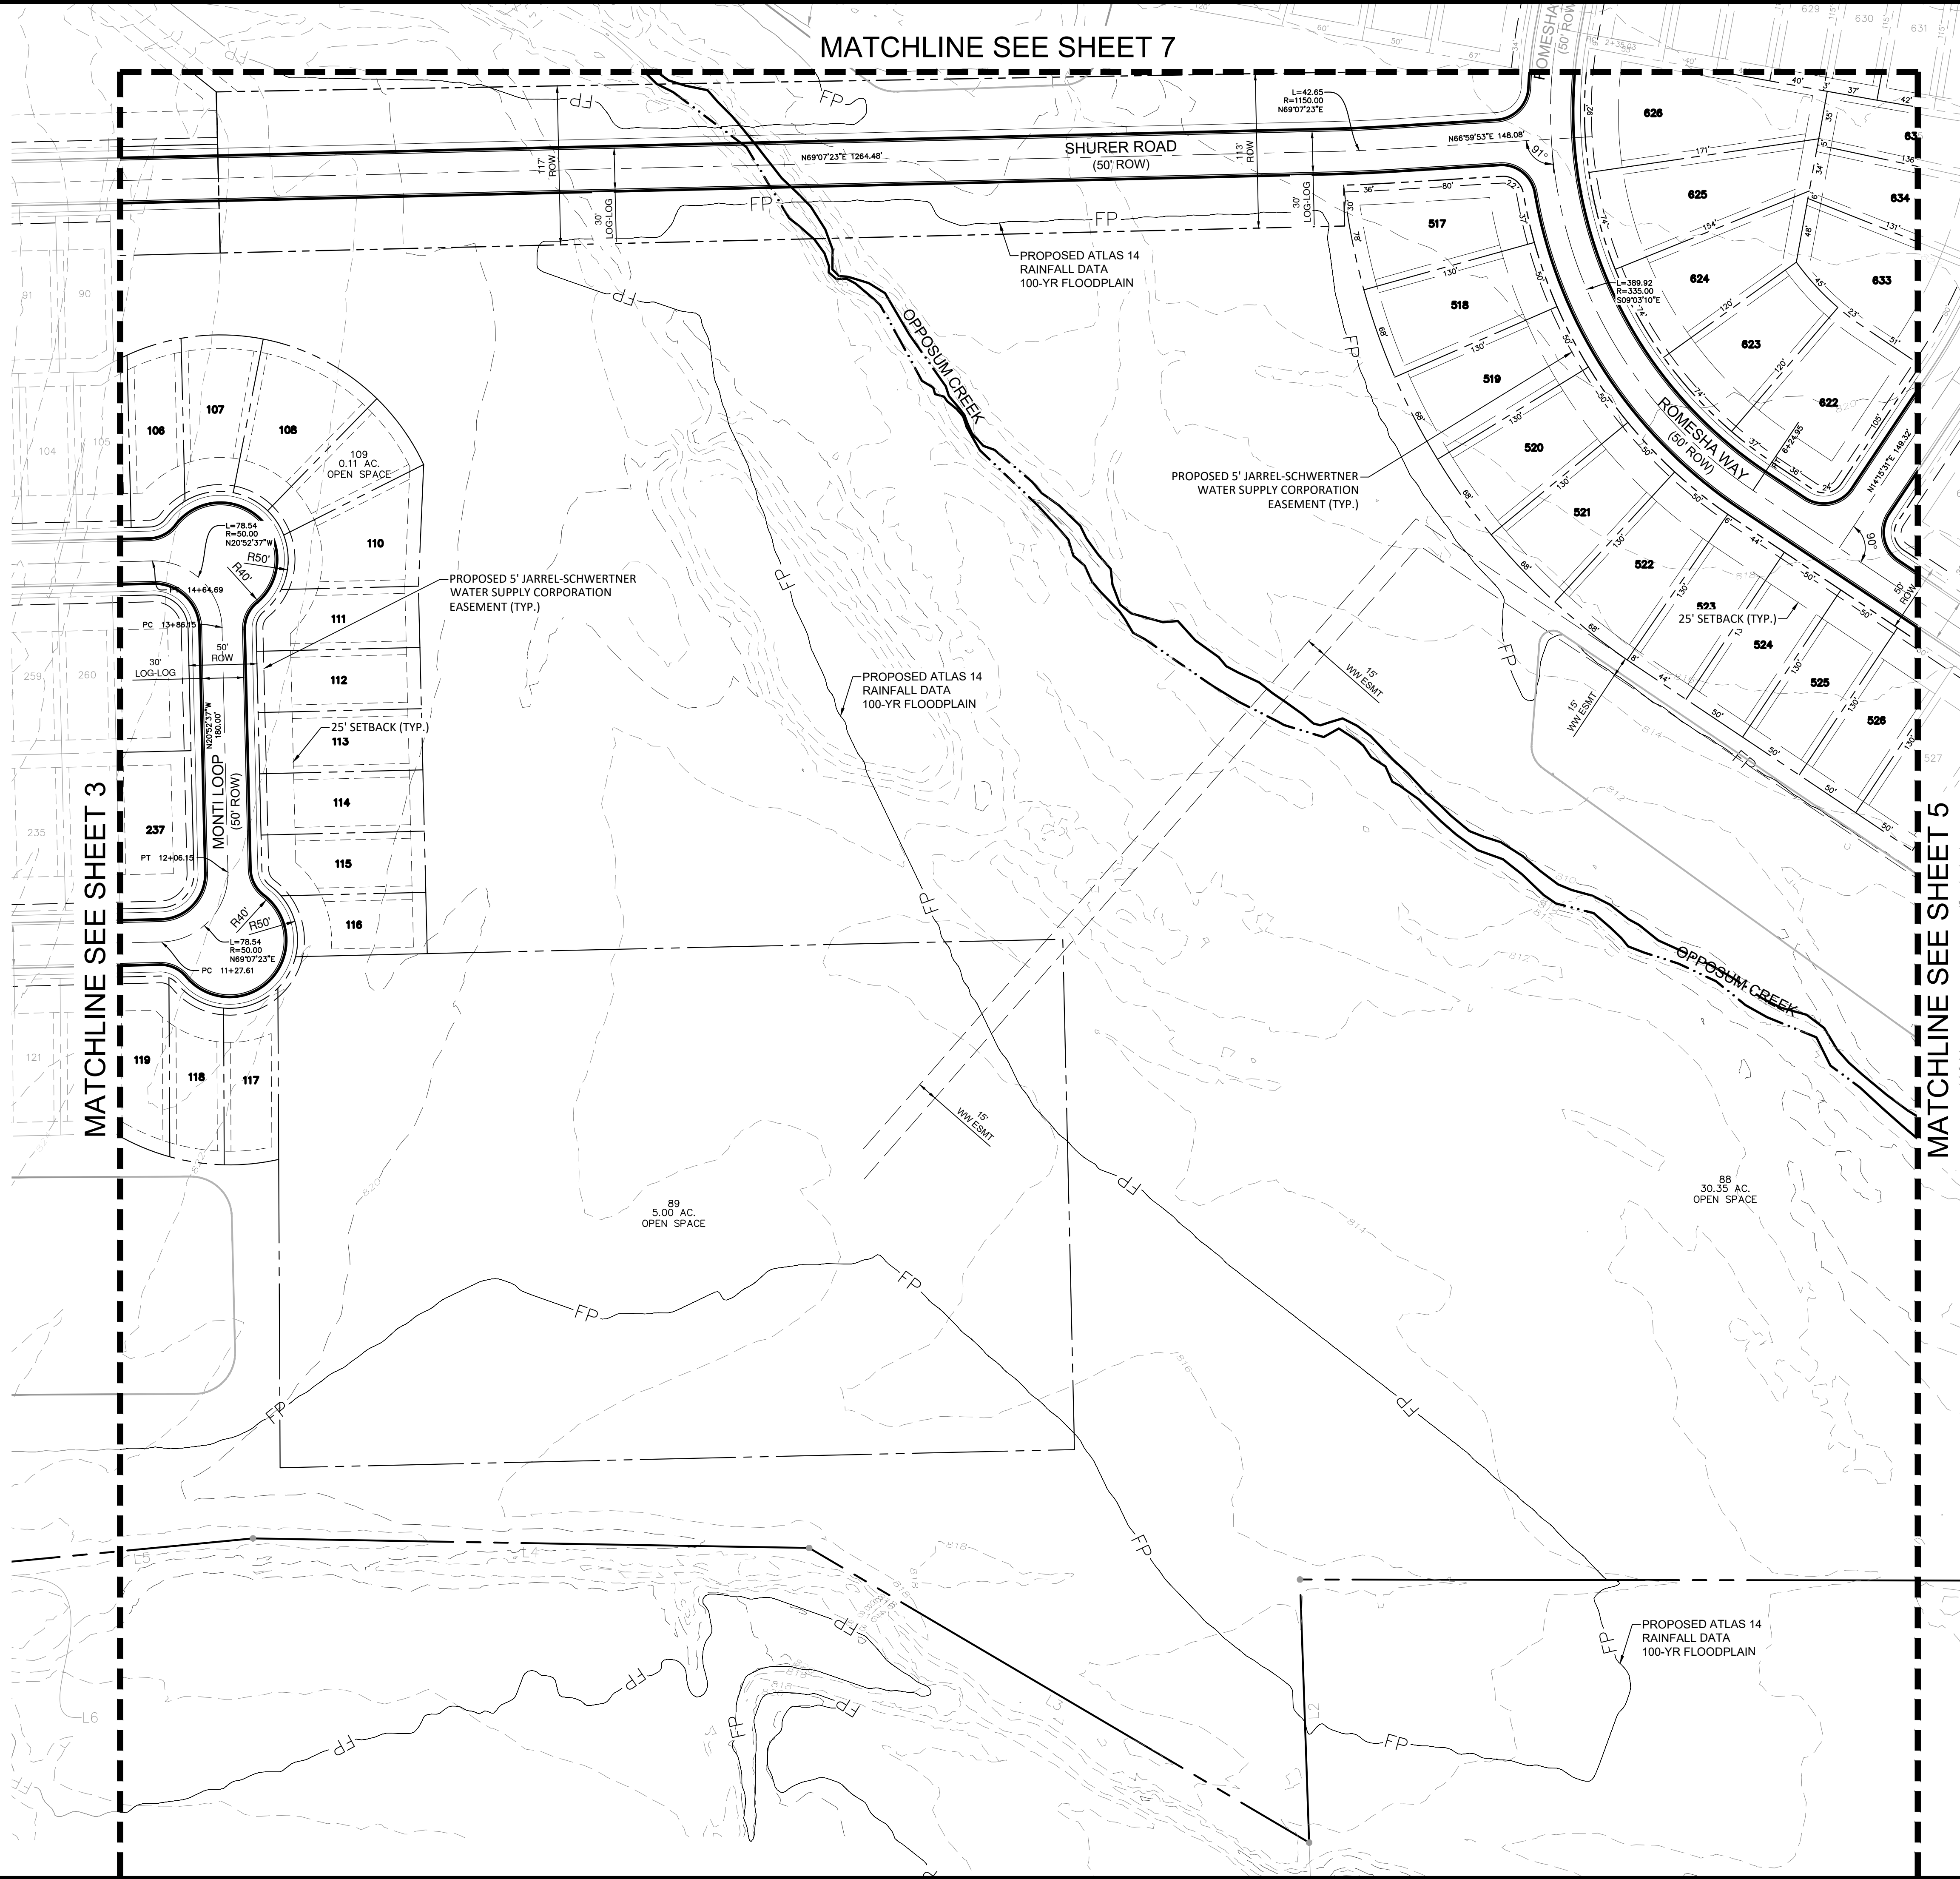

© 2025 MANHARD CONSULTING. ALL RIGHTS RESERVED.

PROJ. MGR.: SB
PROJ. ASSOC.: KBO
DRAWN BY: ---

SHEET
4 OF 19
615.025005

HEADWATERS - AMENDED PRELIMINARY PLAT

WILLIAMSON COUNTY
PRELIM PLAT SHT 3 OF 8

STATE OF TEXAS
KELVIN B. O'BRYAN
135635
LICENSED PROFESSIONAL ENGINEER

06/30/2025

Manhard CONSULTING

1120 S. Capital of Texas Hwy, Bldg. 1, Ste. 210, Austin, TX 78746 ph: 737.377.6500 manhard.com
Civil Engineers | Surveyors | Water Resource Engineers | Water & Waste Water Engineers
Construction Managers | Environmental Scientists | Landscape Architects | Planners
Texas Board of Professional Engineers & Land Surveyors Reg. No. F-10194754 (Surv), F-22051 (Eng)

DATE




REVISIONS

DRAWN BY



MATCHLINE SEE SHEET 4

MATCHLINE SEE SHEET 8

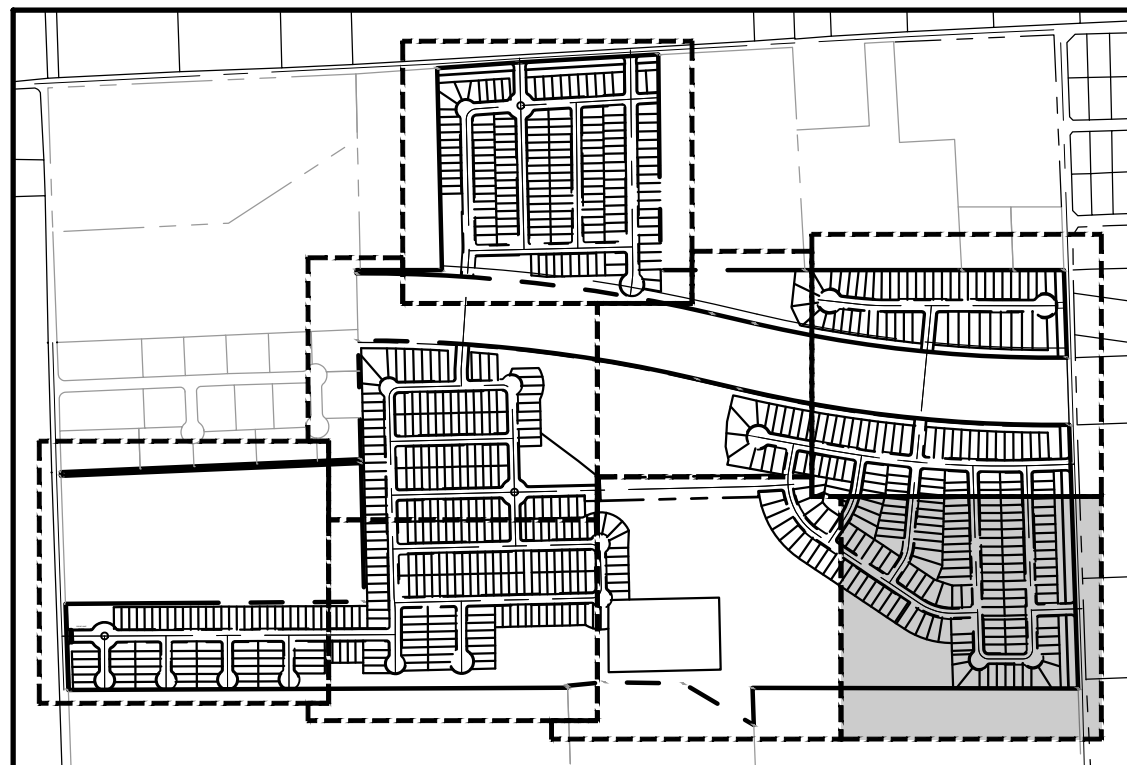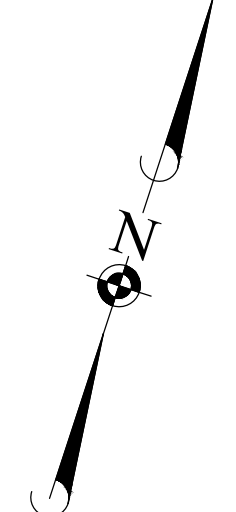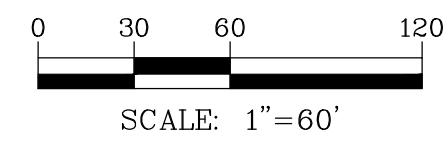

KEY MAP
1" = 1000'

LEGEND

- PROPOSED PROPERTY BOUNDARY
- PROPOSED STREET CENTERLINE
- PROPOSED LOT LINE
- BUILDING SETBACK

PROPOSED ATLAS 14 100-YR FLOODPLAIN OPPOSSUM CREEK PER STUDY BY MANHARD CONSULTING DATED 11-14-2025

© 2025 MANHARD CONSULTING. ALL RIGHTS RESERVED.

PROJ. MGR.: **SB**
PROJ. ASSOC.: **KBO**
DRAWN BY: **---**

SHEET
5 OF **19**
615.025005

HEADWATERS - AMENDED PRELIMINARY PLAT

WILLIAMSON COUNTY



PRELIM PLAT SHT 4 OF 8

STATE OF TEXAS
KELVIN B. O'BRYAN
135635
LICENSED PROFESSIONAL ENGINEER

Kevin Bryant 06/30/2025


Manhard CONSULTING

1120 S. Capital of Texas Hwy, Bldg. 1, Ste. 210, Austin, TX 78746 ph:737.377.6500 manhard.com
Civil Engineers | Surveyors | Water Resource Engineers | Water & Waste Water Engineers
Construction Managers | Environmental Scientists | Landscape Architects | Planners
Texas Board of Professional Engineers & Land Surveyors Reg. No. F-10194754 (Surv), F-22051 (Eng)

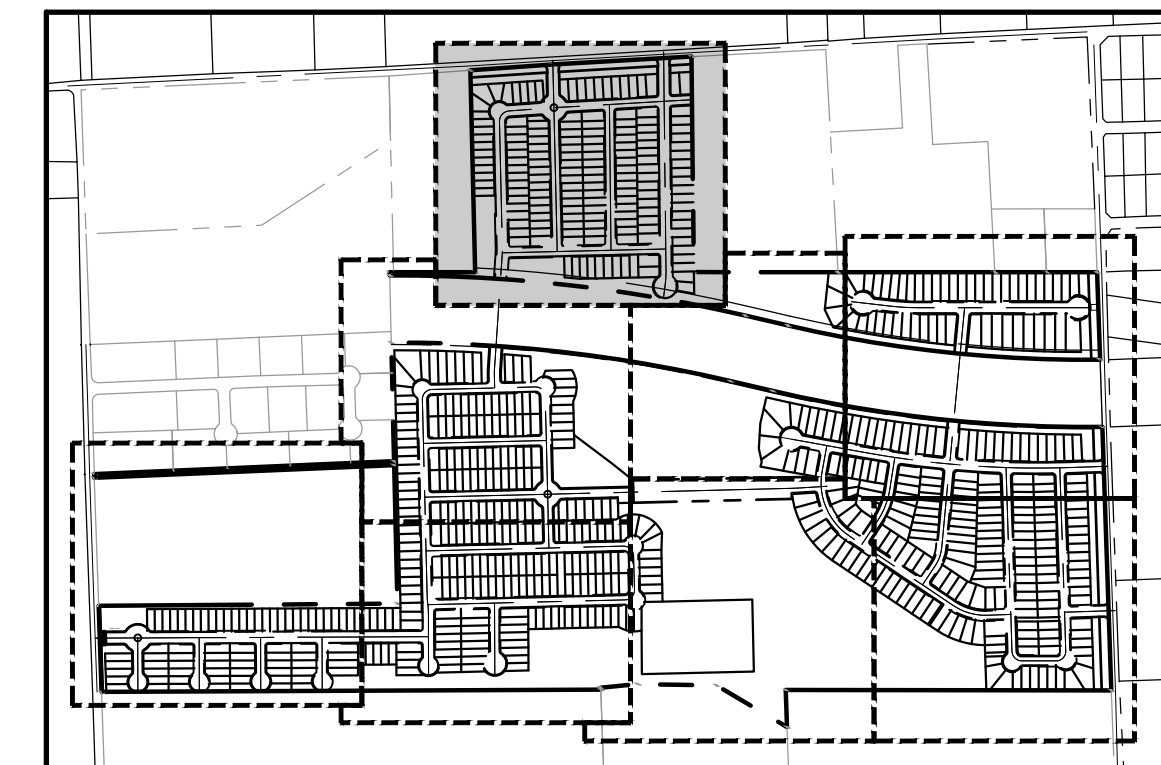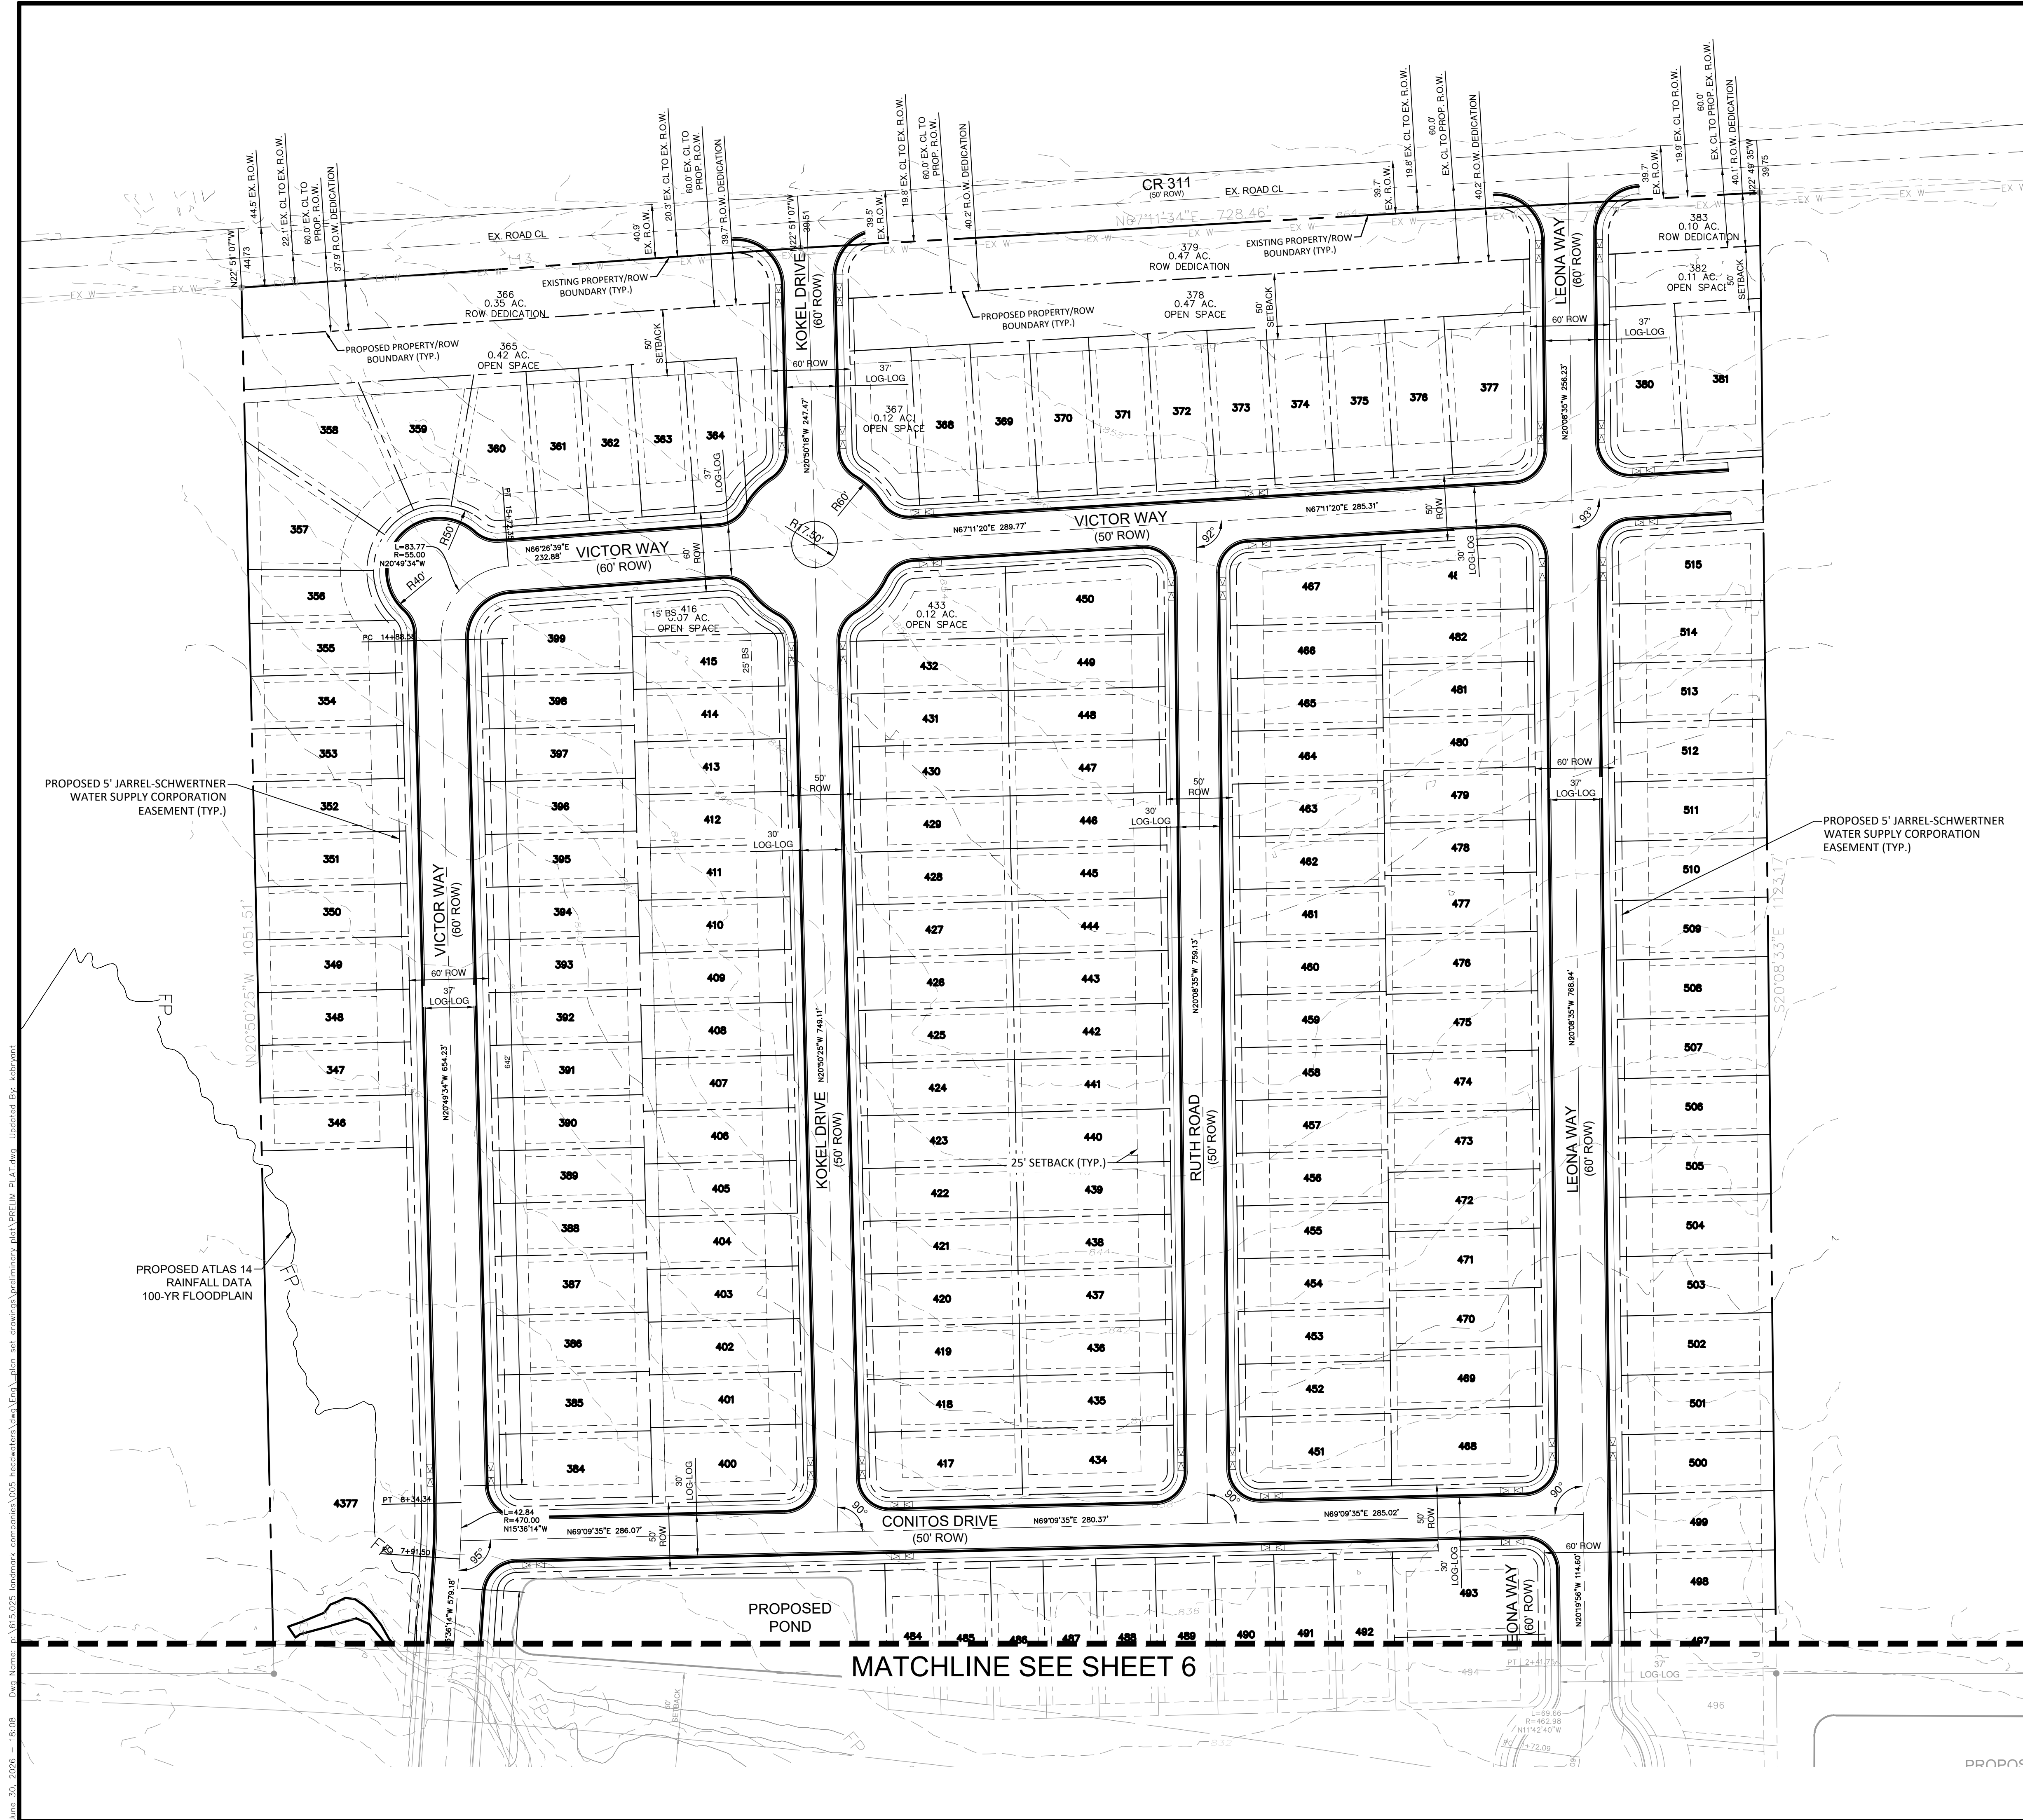


LEGEND

	PROPOSED PROPERTY BOUNDARY
	PROPOSED STREET CENTERLINE
	PROPOSED LOT LINE
	BUILDING SETBACK

 

PROPOSED ATLAS 14 100-YR
FLOODPLAIN OPOSSUM CREEK
PER STUDY BY MANHARD
CONSULTING DATED 11-14-2025

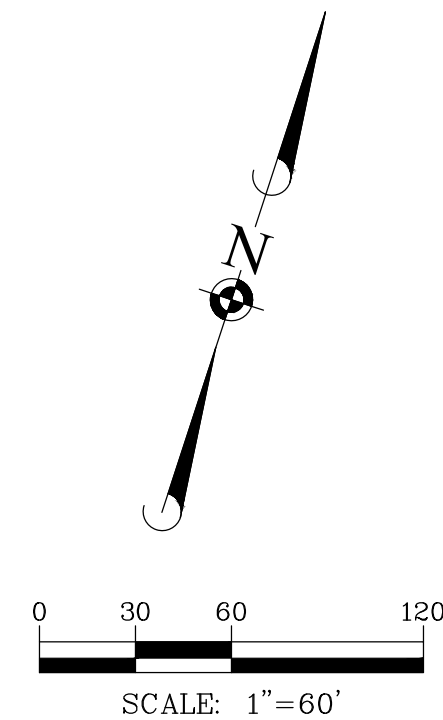[illegible]


ManhardTM
CONSULTING

1229 S. Capital of Texas Hwy. Bldg. 1, Ste. 210, Austin, TX 78746 ph 737.377.0500 mnhard.com
Civil Engineers | Surveyors | Water Resource Engineers | Water & Waste Water Engineers
Construction Managers | Environmental Scientists | Landscape Architects | Planners

HEADWATERS - AMENDED PRELIMINARY PLAT

WILLIAMSON COUNTY

PRELIM PLAT SHT 8 OF 8

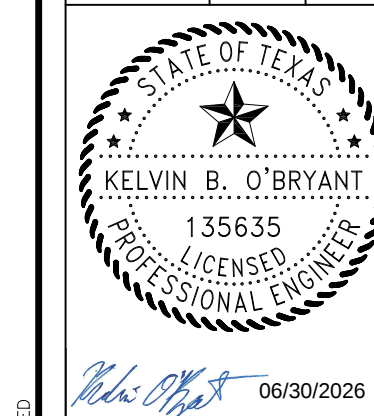

2026 MANHART CONSULTING, ALL RIGHTS RESERVED

PROJ. MGR.: SB

PROJ. ASSOC.: KBO


DRAWN BY: ----

SHEET

9 OF 19

615.025005

June 30, 2026 - 18:09 Dwg Name: c:\615.025\landmark\company\025_headwaters\preliminary.dwg User: and Drawing: preliminary.dwg Updated By: usercent

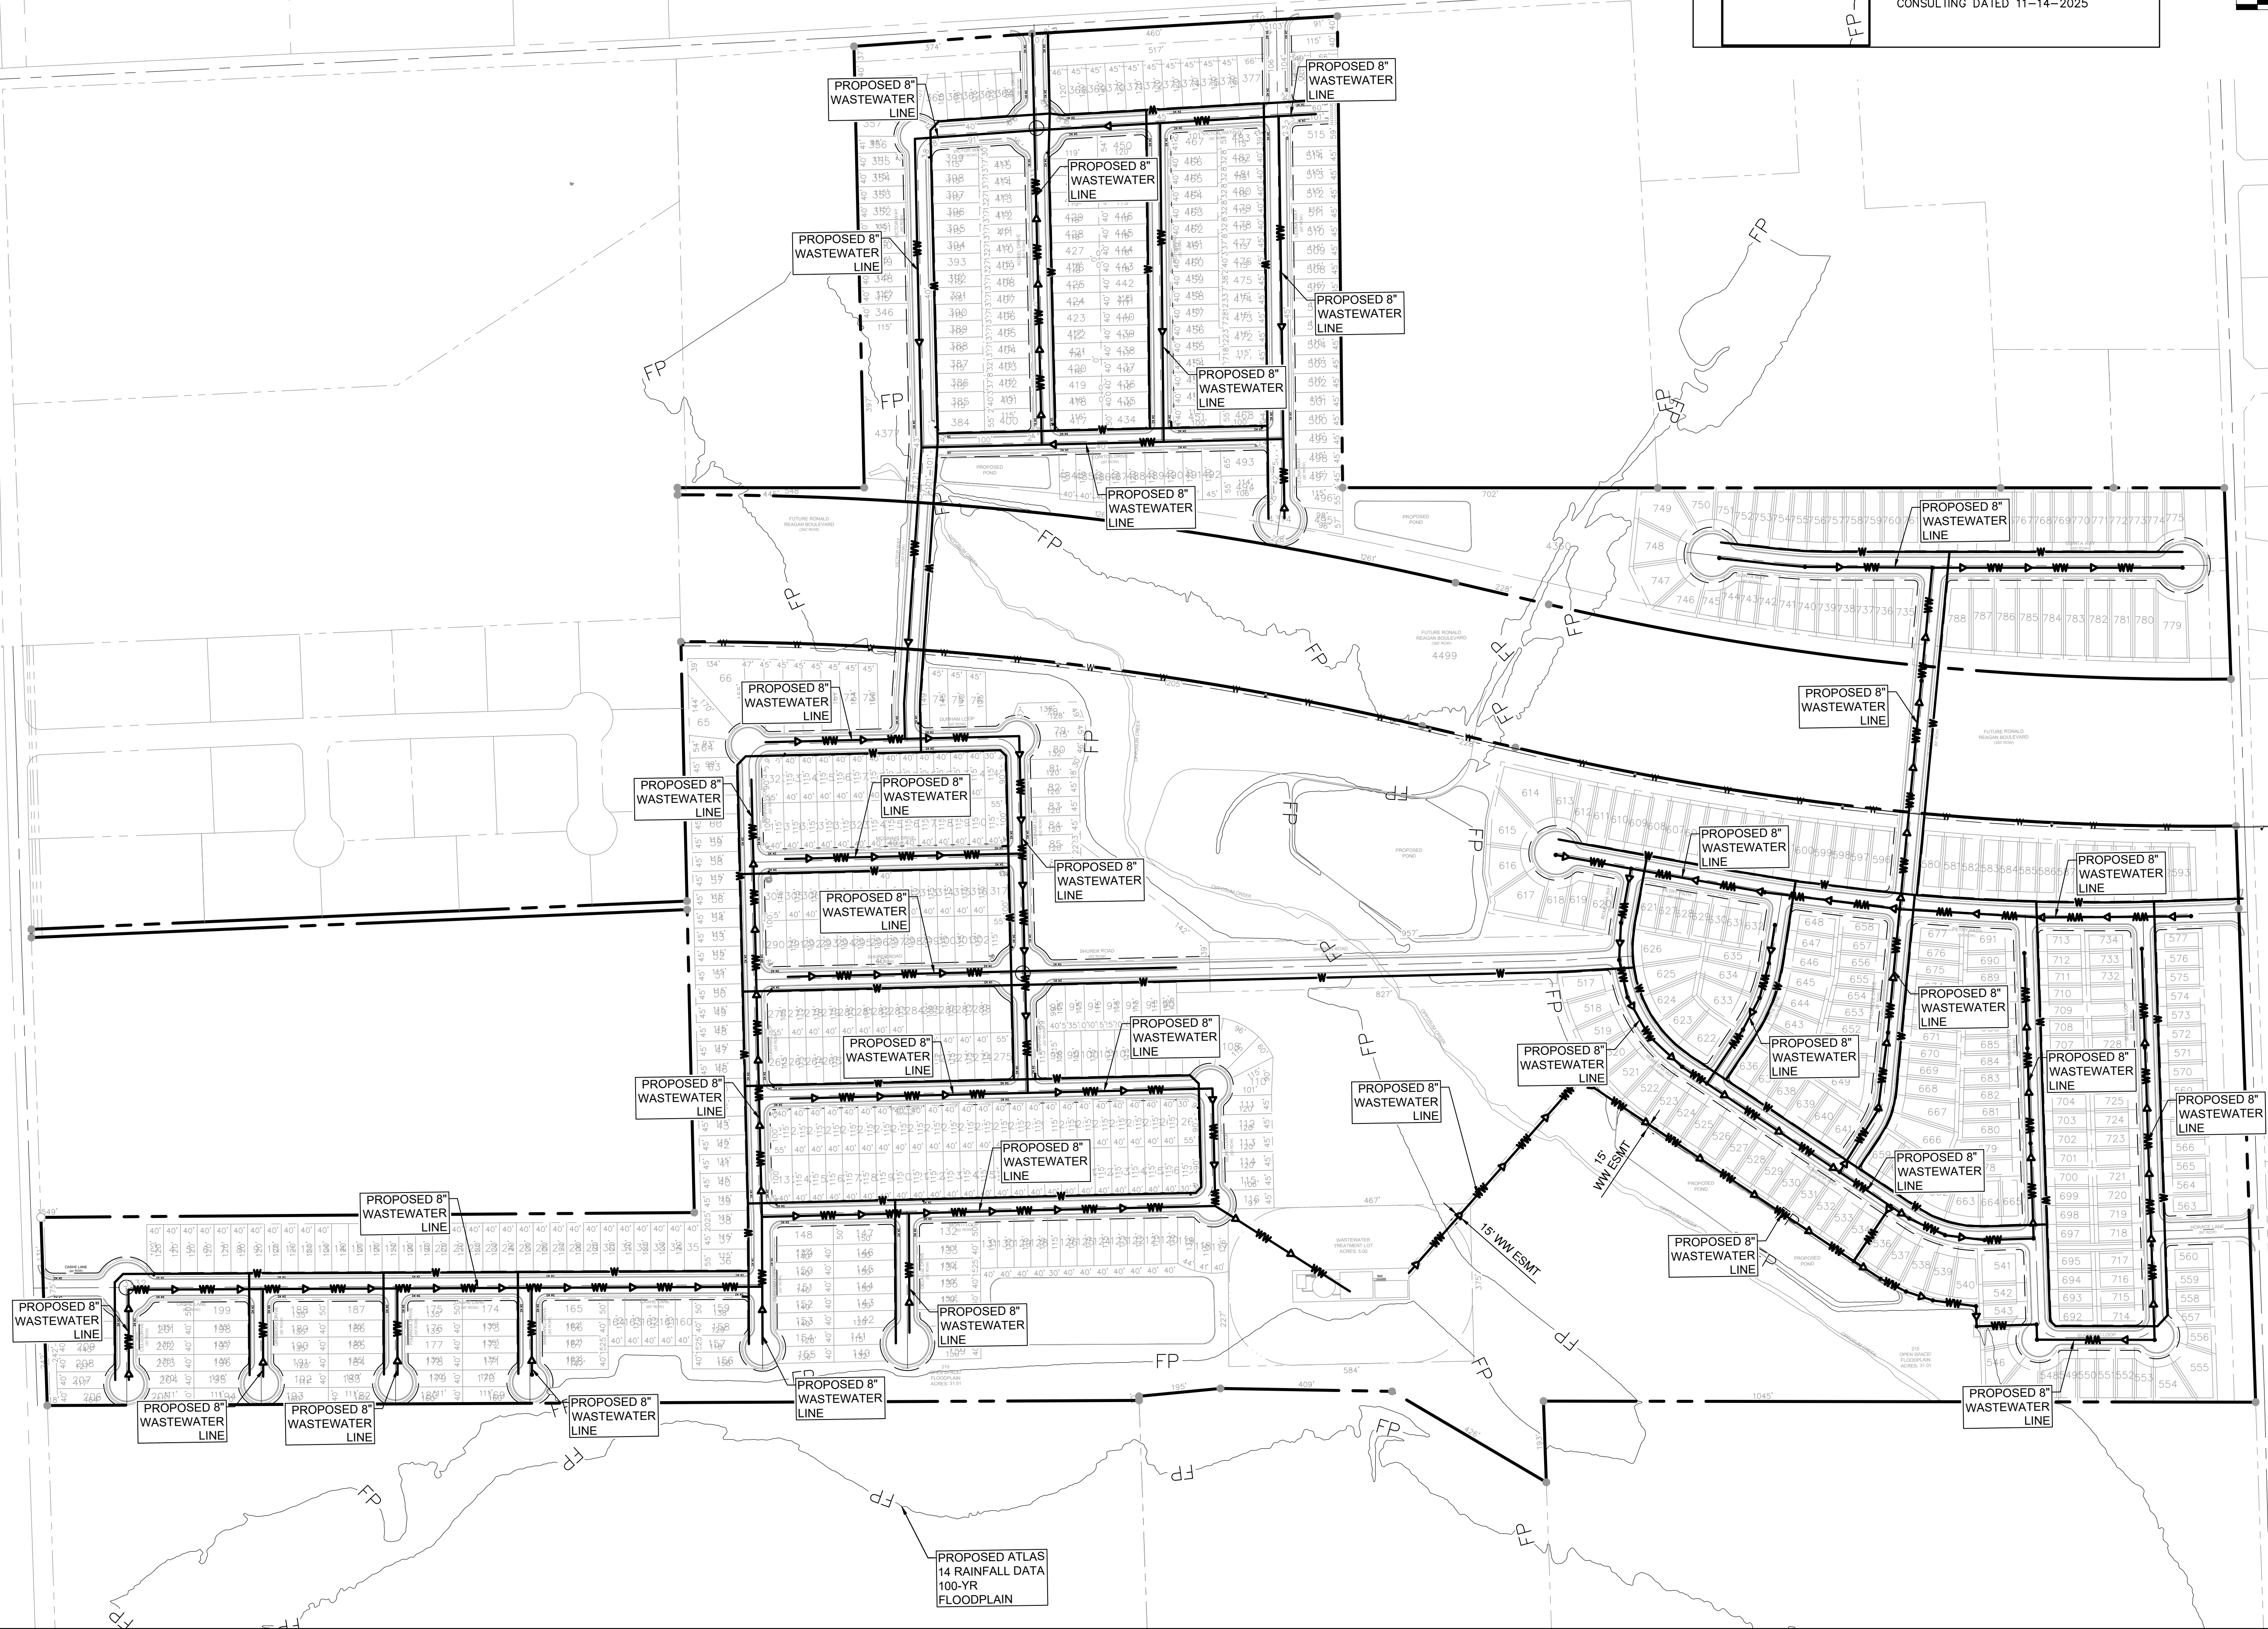

LEGEND

- PROPOSED PROPERTY BOUNDARY
- PROPOSED STREET CENTERLINE
- PROPOSED LOT LINE
- BUILDING SETBACK
- PROPOSED WATERLINE
- PROPOSED WASTEWATER LINE
- PROPOSED MANHOLE

PROPOSED ATLAS 14 100-YR FLOODPLAIN
OPOSSUM CREEK PER STUDY BY MANHARD
CONSULTING DATED 11-14-2025

0 100 200 400 Feet
SCALE: 1"=200'

Manhard CONSULTING
1120 S. Capital of Texas Hwy, Bldg. 1, Ste. 210, Austin, TX 78746, ph: 737.377.6600, manhard.com
Civil Engineers | Surveyors | Water Resource Engineers | Water & Waste Water Engineers
Construction Managers | Environmental Scientists | Landscape Architects | Planners
Texas Board of Professional Engineers & Land Surveyors Reg. No. F-10194754 (Surv), F-22051 (Eng)

HEADWATERS - AMENDED PRELIMINARY PLAT
WILLIAMSON COUNTY
PRELIM UTILITY SHT 1 OF 10

STATE OF TEXAS
KELVIN B. O'BRYAN
135635
LICENSED PROFESSIONAL ENGINEER
06/30/2026
PROJ. MGR.: SB
PROJ. ASSOC.: KBO
DRAWN BY: ---
SHEET
10 OF 19
615.025005

CR 145
(60' ROW)
55
0.01 AC.
OPEN SPACE
4504
0.00 AC.
ROW DEDICATION

CR 145
(60' ROW)
568° 29' 20" W
47.26
1549'

3.10² AC.
OPEN SPACE

CASHE LANE
(60' ROW)

211
0.25 AC.
OPEN SPACE

PROPOSED 8"
WATER LINE

CASHE LANE
(60' ROW)

PROPOSED 8"
WATER LINE

PROPOSED 8"
WASTEWATER LINE

PROPOSED 8"
WATER LINE

PROPOSED 8"
WASTEWATER LINE

PROPOSED 8"
WATER LINE

PROPOSED 8"
WASTEWATER LINE


PROPOSED 8"
WATER LINE

PROPOSED 8"
WASTEWATER LINE

PROPOSED ATLAS
14 RAINFALL DATA
100-YR
FLOODPLAIN

MATCHLINE SEE SHEET 13


0 30 60 120
SCALE: 1"=60'

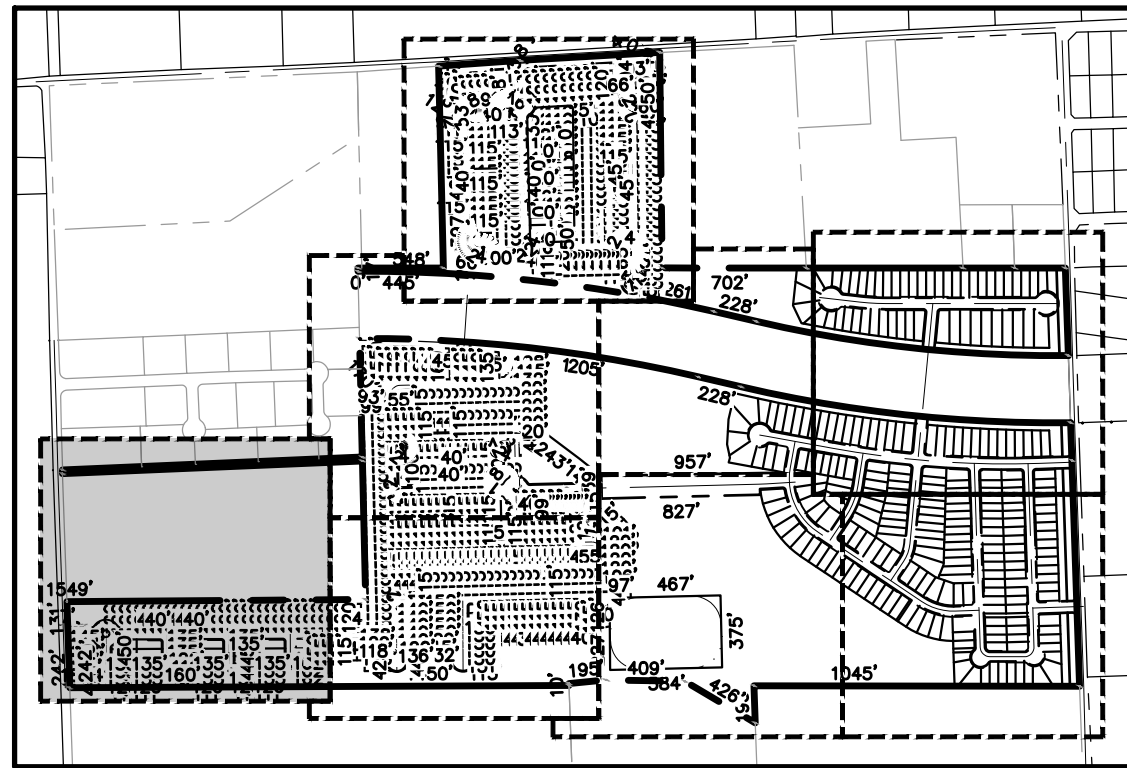



KEY MAP
1" = 1000'

LEGEND

- PROPOSED PROPERTY BOUNDARY
- PROPOSED STREET CENTERLINE
- PROPOSED LOT LINE
- BUILDING SETBACK
- PROPOSED WATERLINE
- PROPOSED WASTEWATER LINE
- PROPOSED MANHOLE

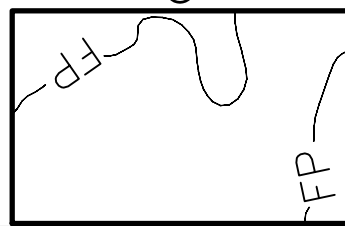

PROPOSED ATLAS 14 100-YR FLOODPLAIN
POSSUM CREEK PER STUDY BY MANHARD
CONSULTING DATED 11-14-2025

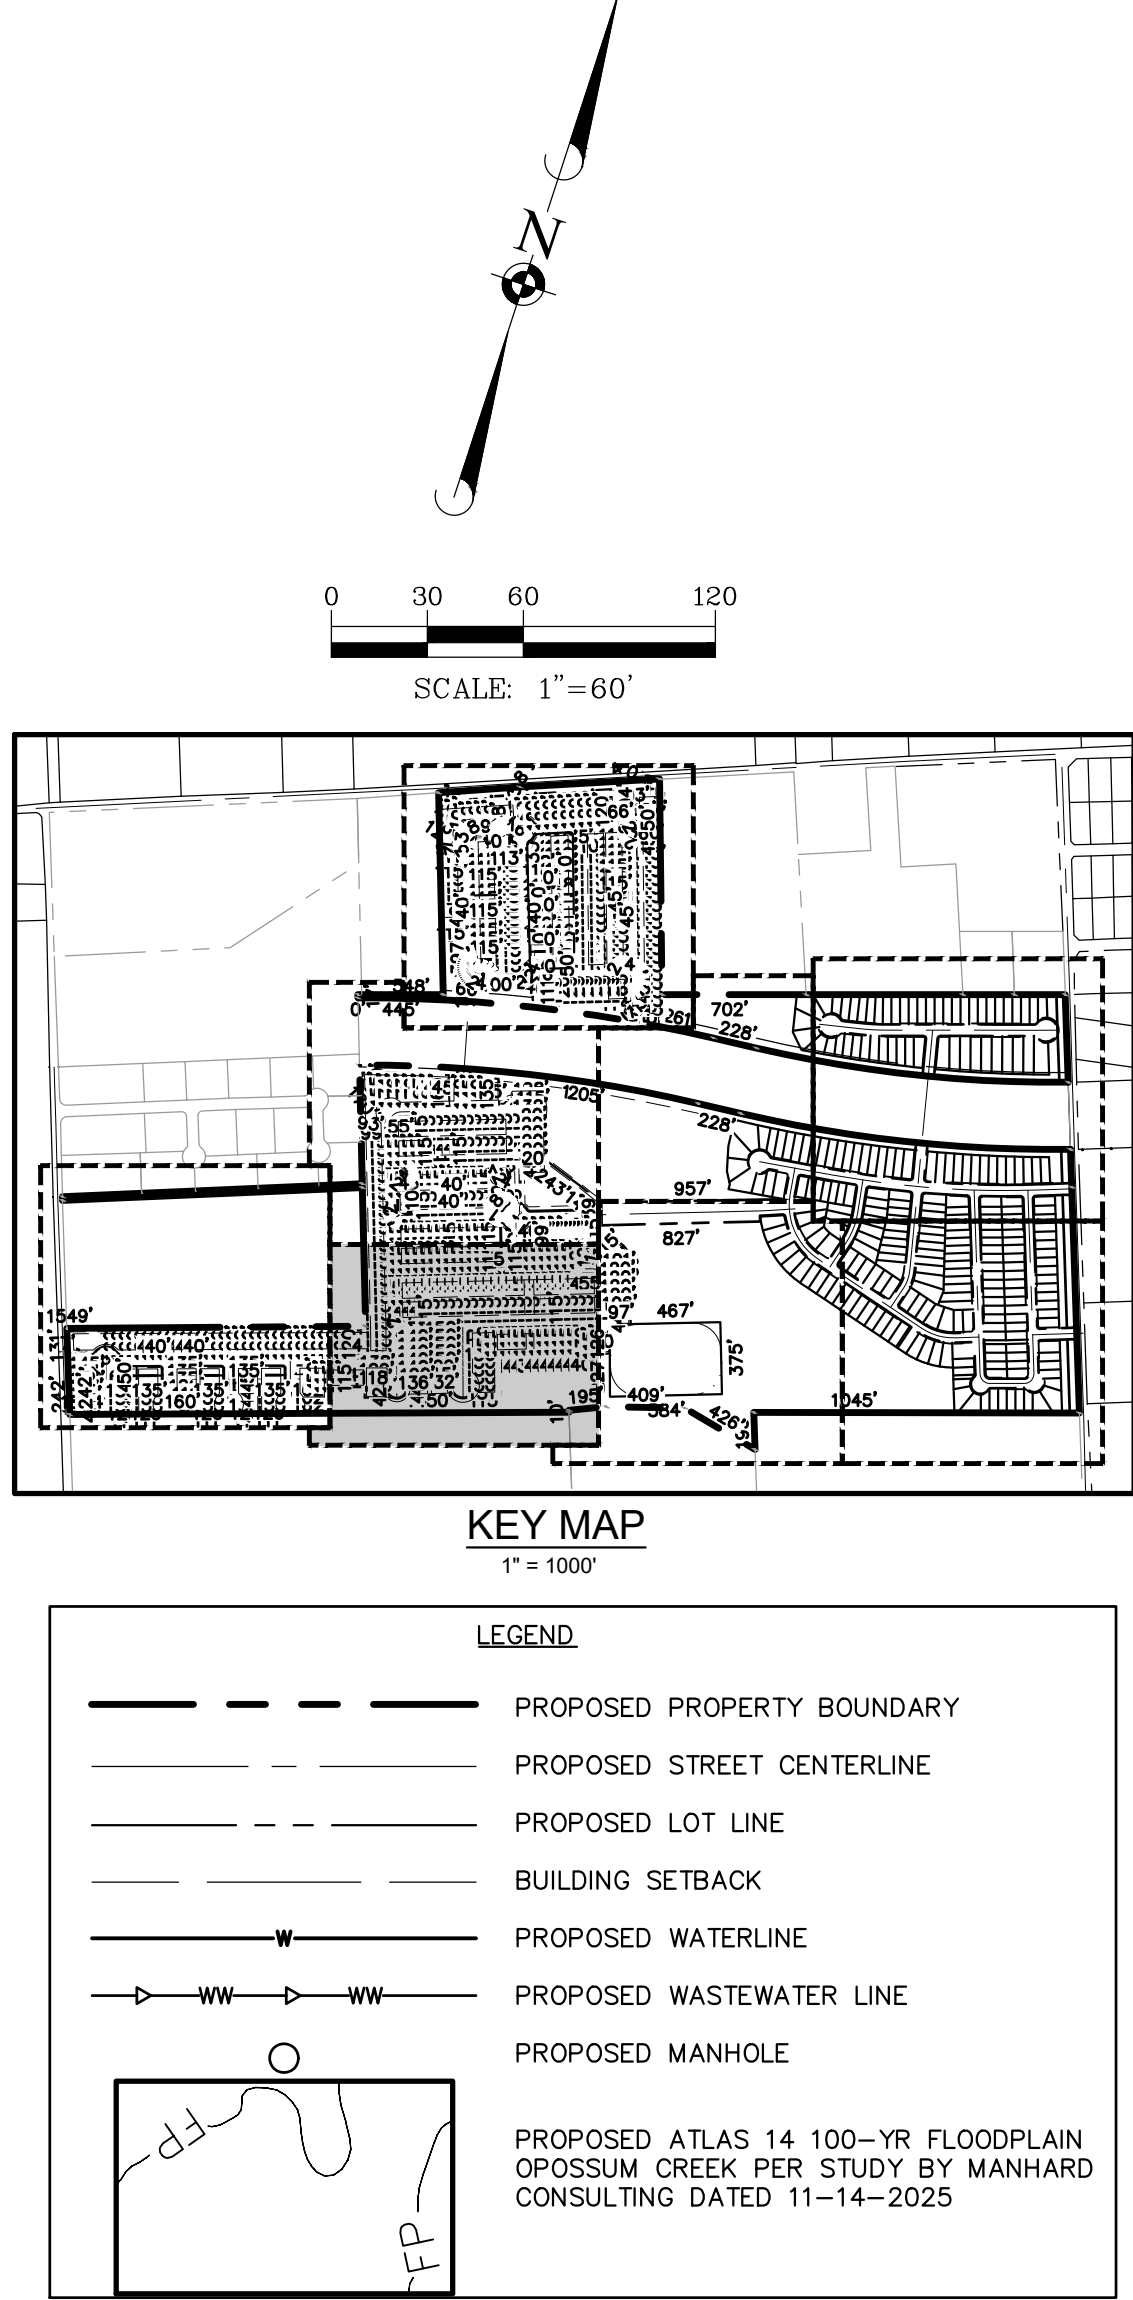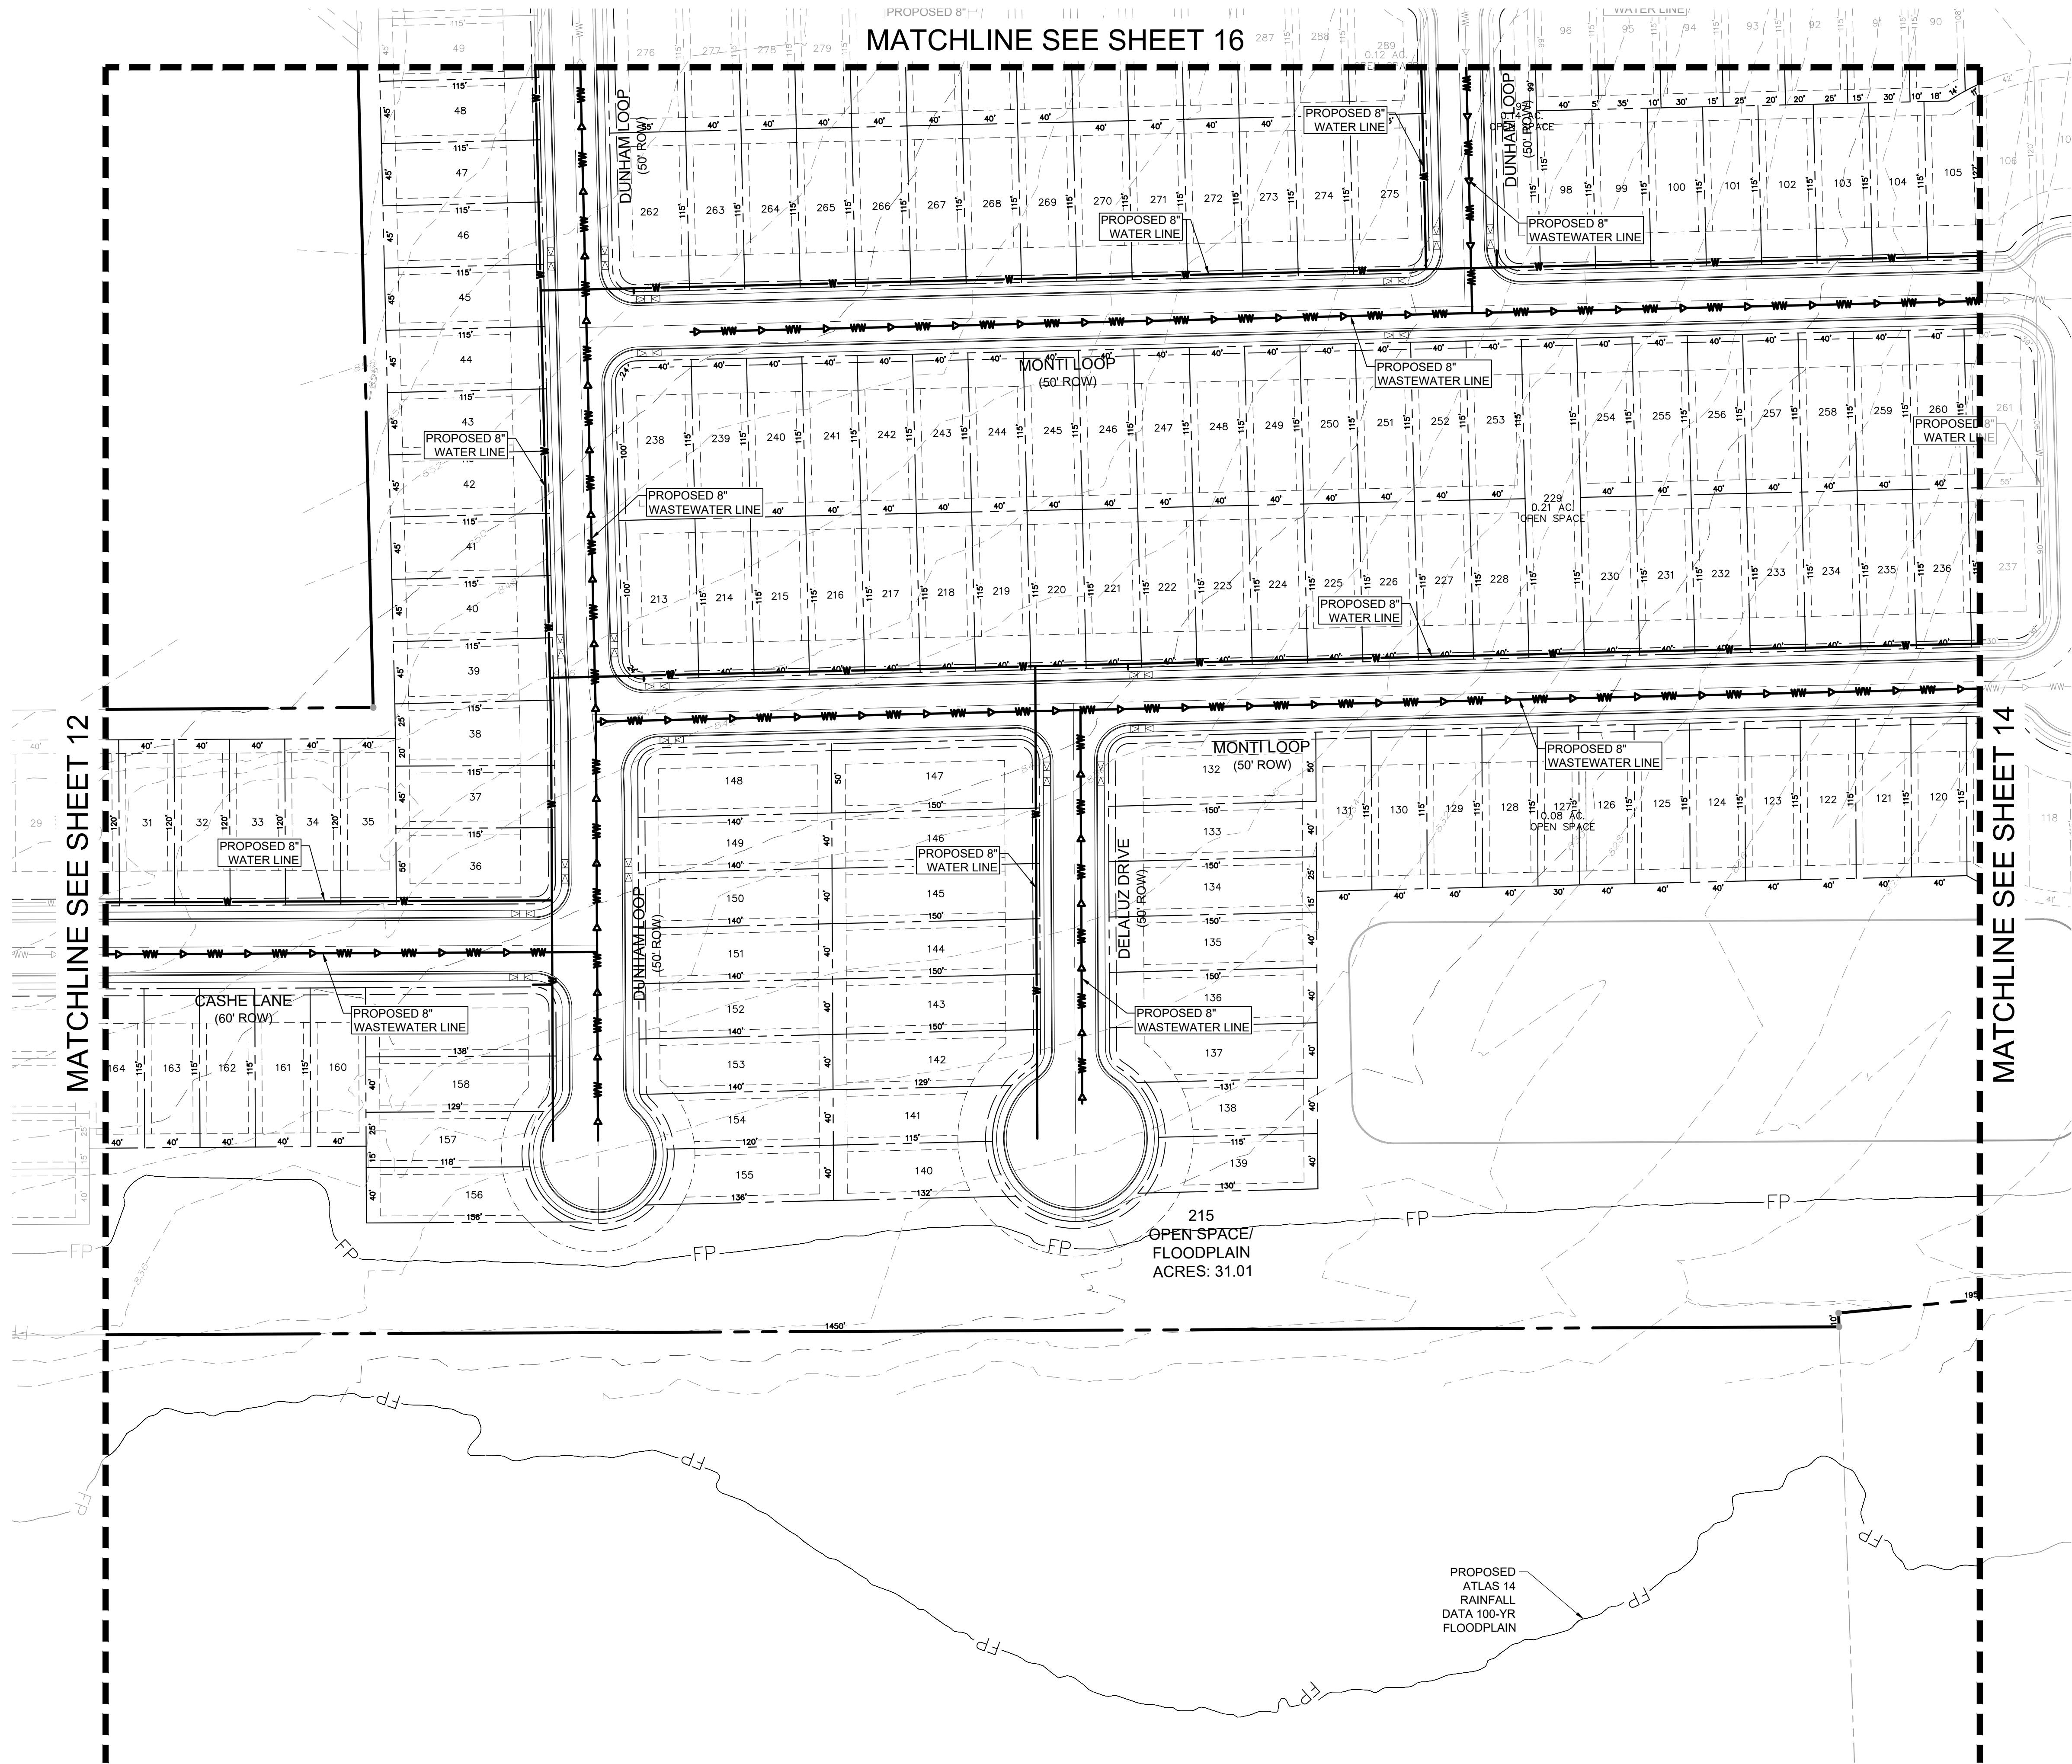

© 2026 MANHARD CONSULTING. ALL RIGHTS RESERVED.

PROJ. MGR.: SB
PROJ. ASSOC.: KBO
DRAWN BY: -----

SHEET
13 OF 19
615.025005





HEADWATERS - AMENDED PRELIMINARY PLAT
WILLIAMSON COUNTY
PRELIM UTILITY SHT 4 OF 10

STATE OF TEXAS
KELVIN B. O'BRYAN
135635
LICENSED PROFESSIONAL ENGINEER

Kelvin O'Bryan 06/30/2026

Manhard CONSULTING
1120 S. Capital of Texas Hwy, Bldg. 1, Ste. 210, Austin, TX 78746, ph: 737.377.6500, manhard.com
Civil Engineers | Surveyors | Water Resource Engineers | Water & Waste Water Engineers
Construction Managers | Environmental Scientists | Landscape Architects | Planners
Texas Board of Professional Engineers & Land Surveyors Reg. No. F-10194754 (Surv), F-22051 (Eng)

REVISIONS
DATE

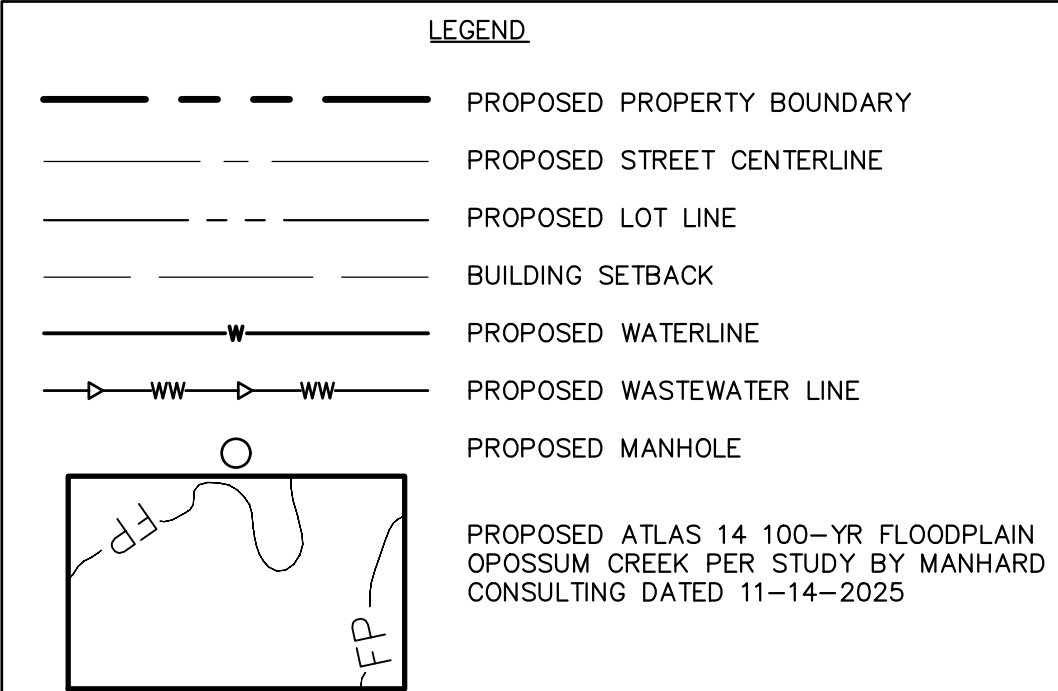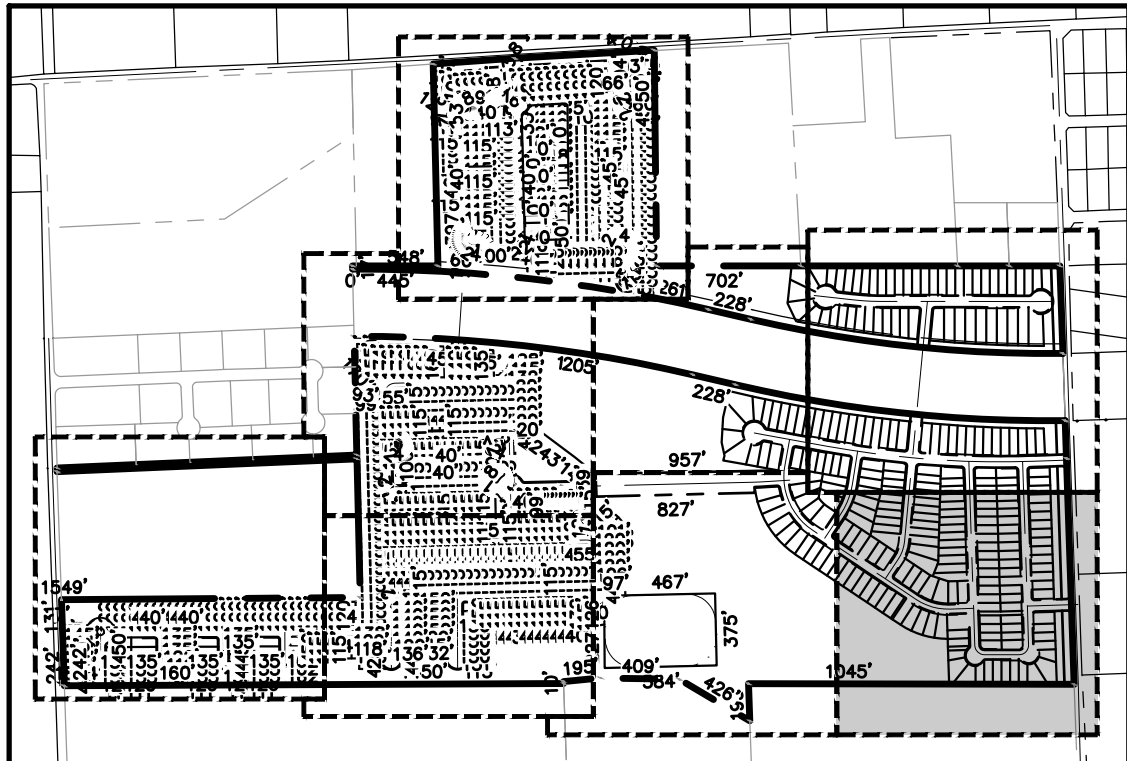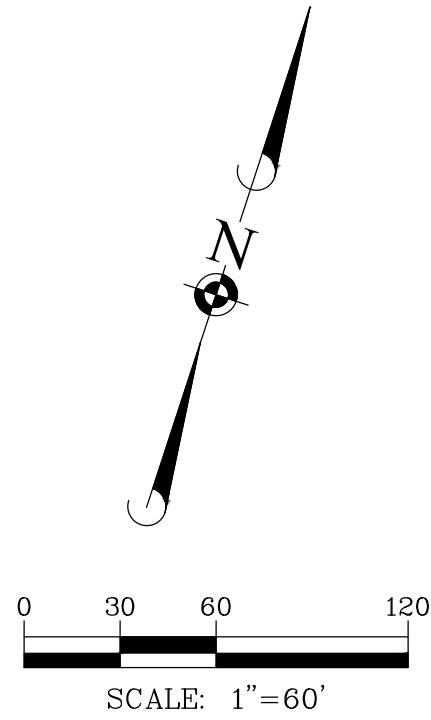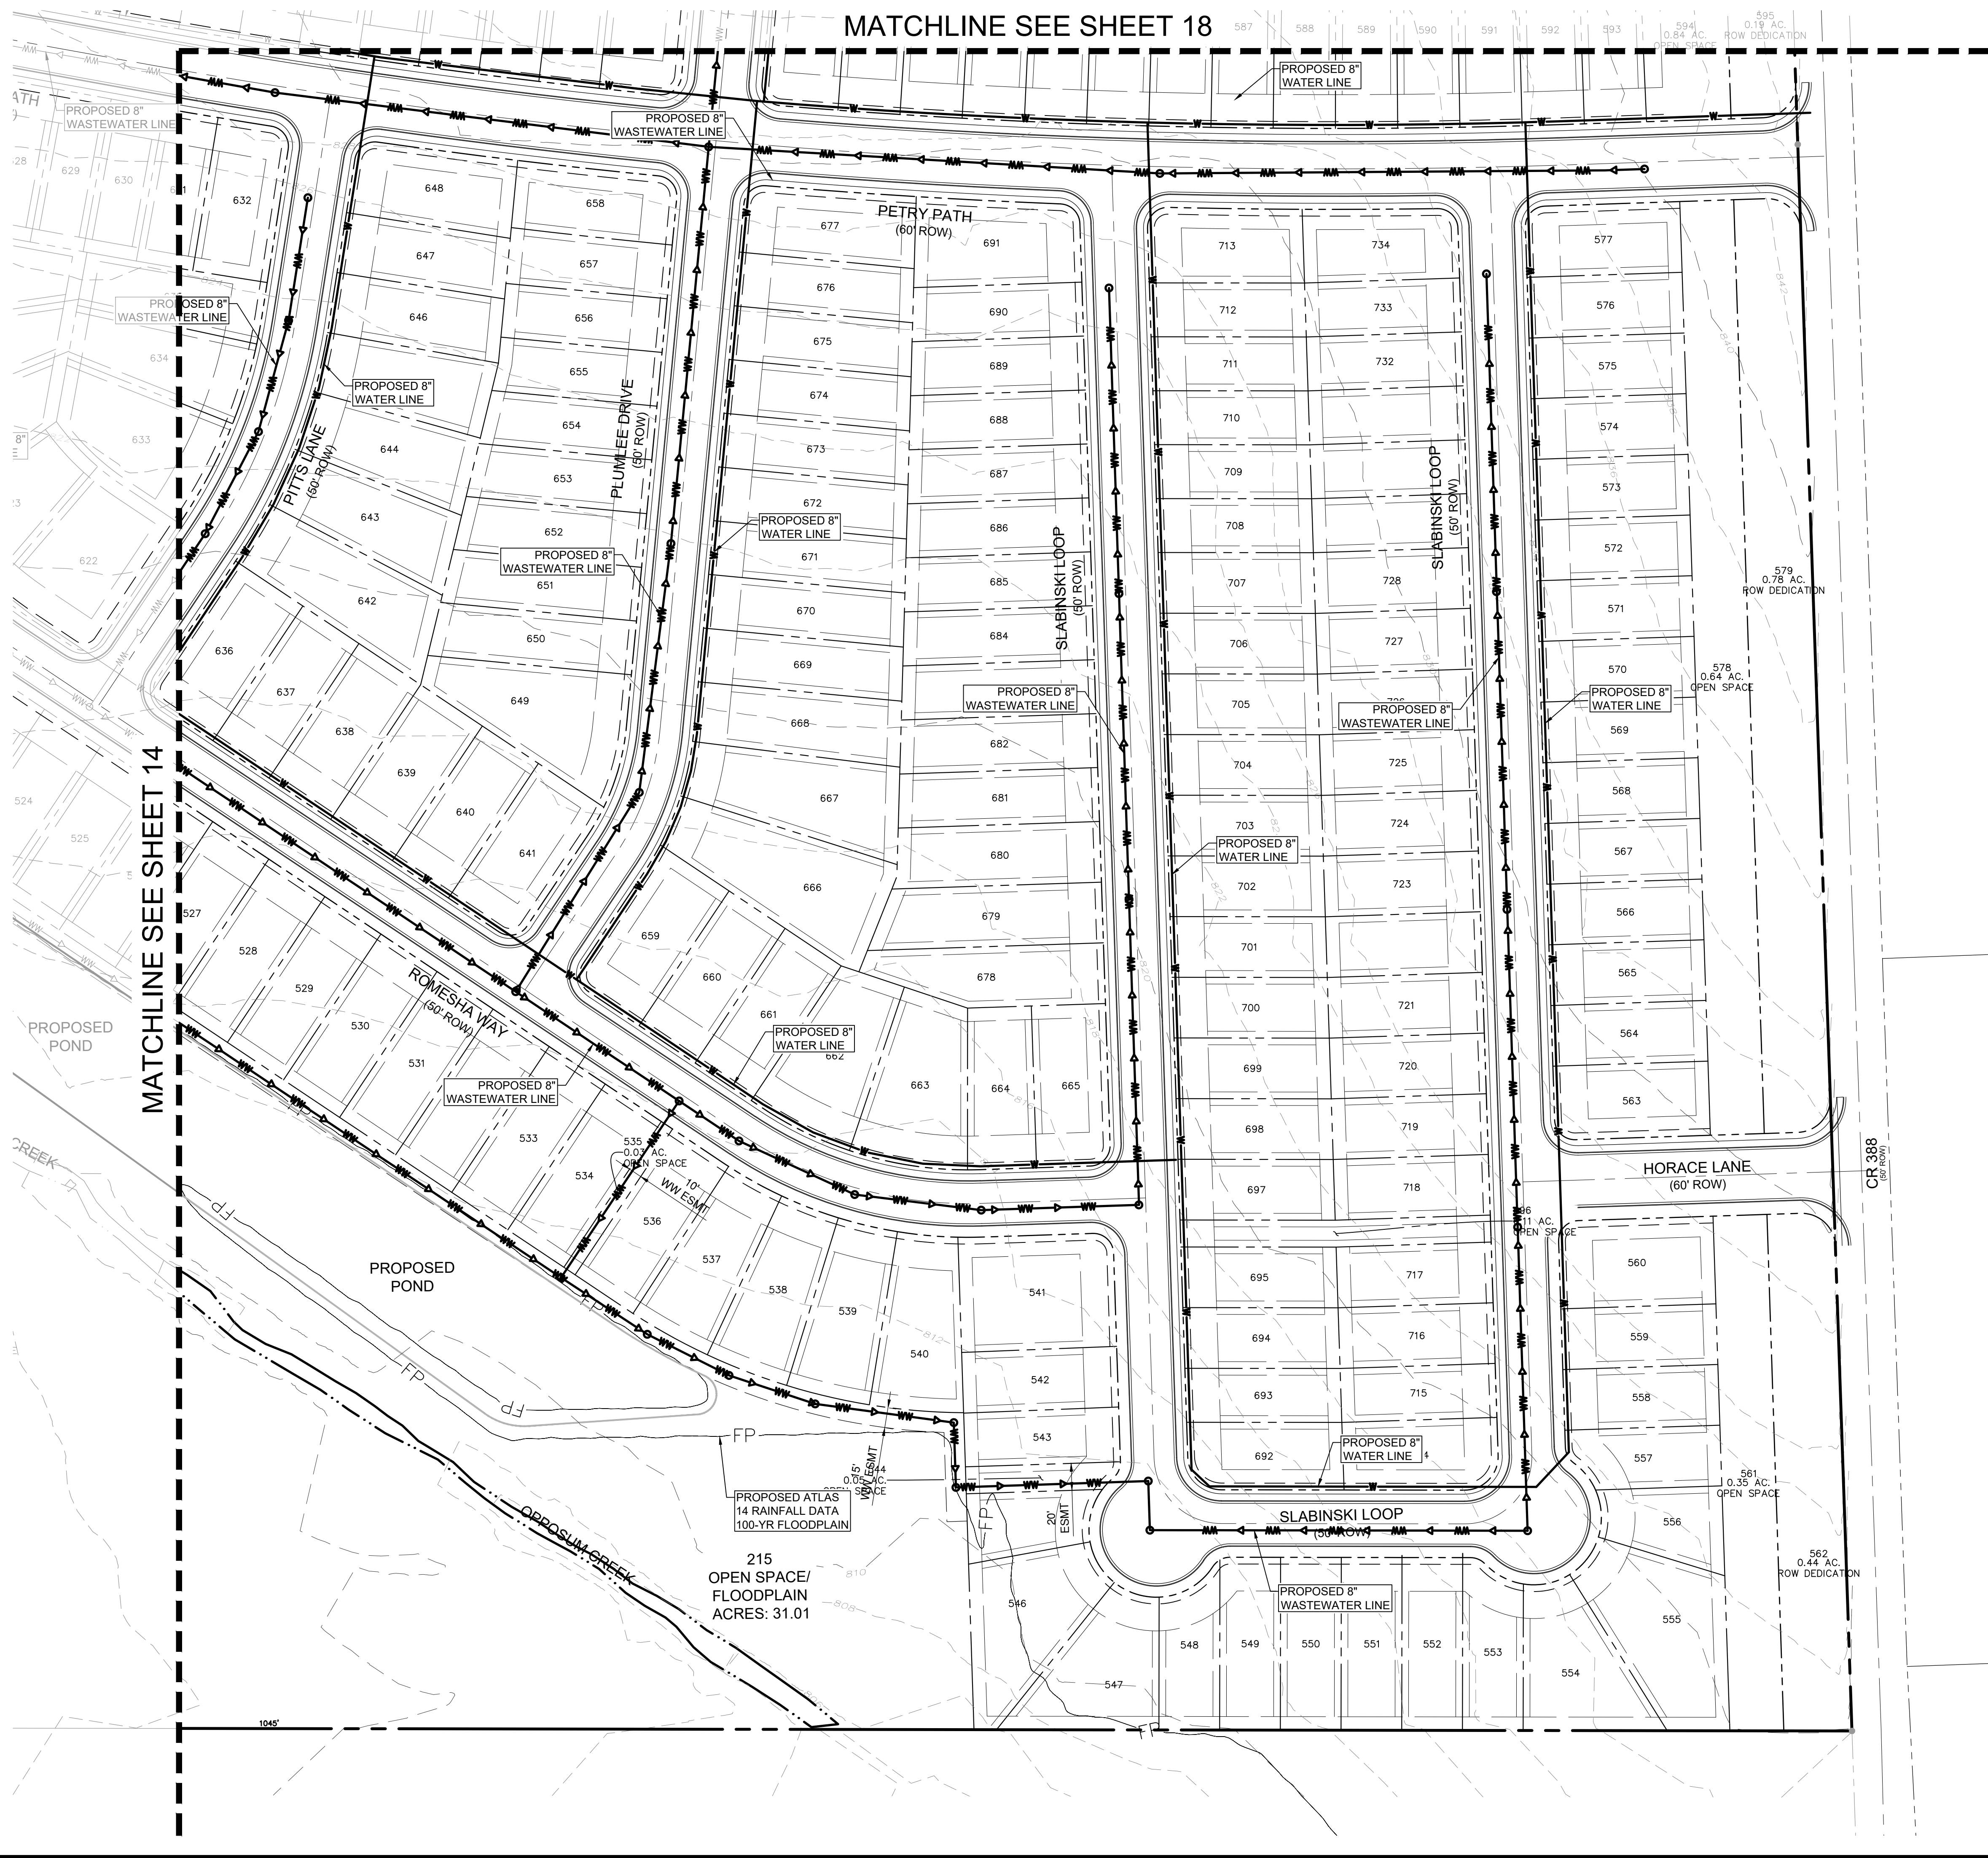

© 2026 MANHARD CONSULTING. ALL RIGHTS RESERVED.

PROJ. MGR.: SB
PROJ. ASSOC.: KBO
DRAWN BY: ---

SHEET
15 OF 19
615.025005

HEADWATERS - AMENDED PRELIMINARY PLAT

WILLIAMSON COUNTY

PRELIM UTILITY SHT 6 OF 10



STATE OF TEXAS
KELVIN B. O'BRYANT
135635
LICENSED PROFESSIONAL ENGINEER

Kelvin O' Bryant 06/30/2026

Manhard
CONSULTING

1120 S. Capital of Texas Hwy, Bldg. 1, Ste. 210, Austin, TX 78746 ph: 737.377.6500 manhard.com
Civil Engineers | Surveyors | Water Resource Engineers | Water & Waste Water Engineers
Construction Managers | Environmental Scientists | Landscape Architects | Planners
Texas Board of Professional Engineers & Land Surveyors Reg. No. F-10194754 (Surv), F-220551 (Eng)

June 30, 2025 - 18:09 Dwg Name: c:\615.025_landmark_companies\025_headwaters\dwg\19a.dwg User: and Drawing: Preliminary plat\PRELIM UTILITY PLAN.dwg Updated By: User\and

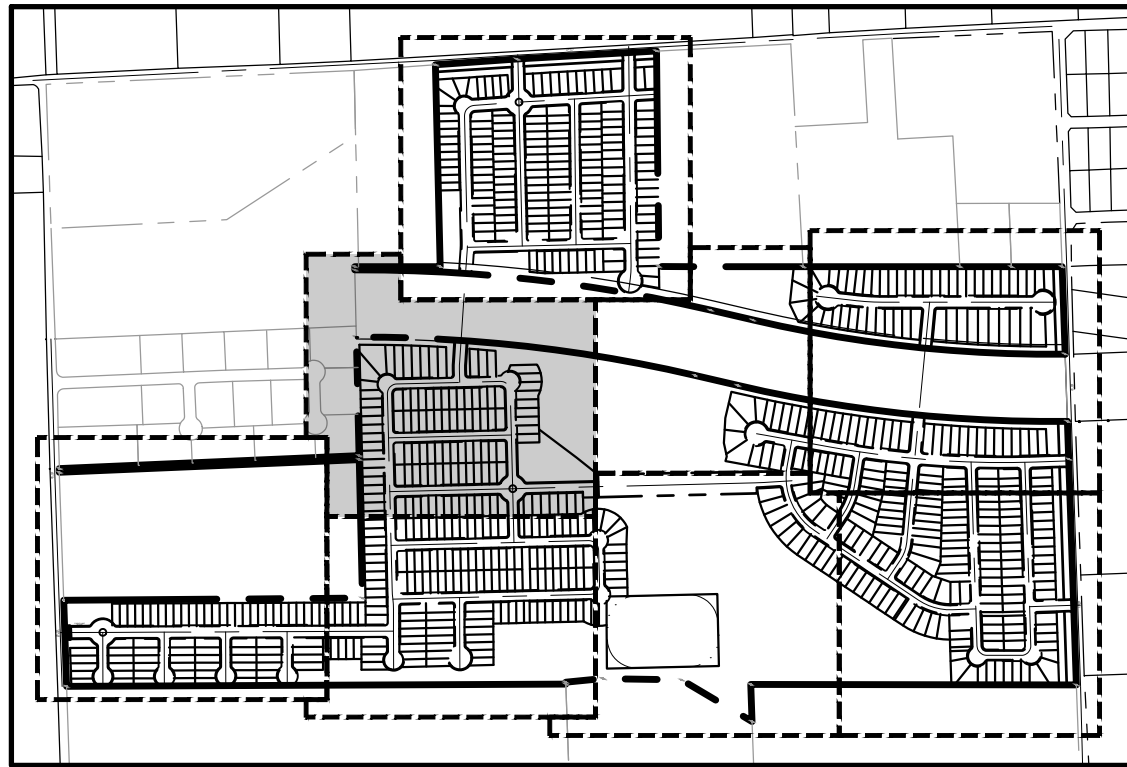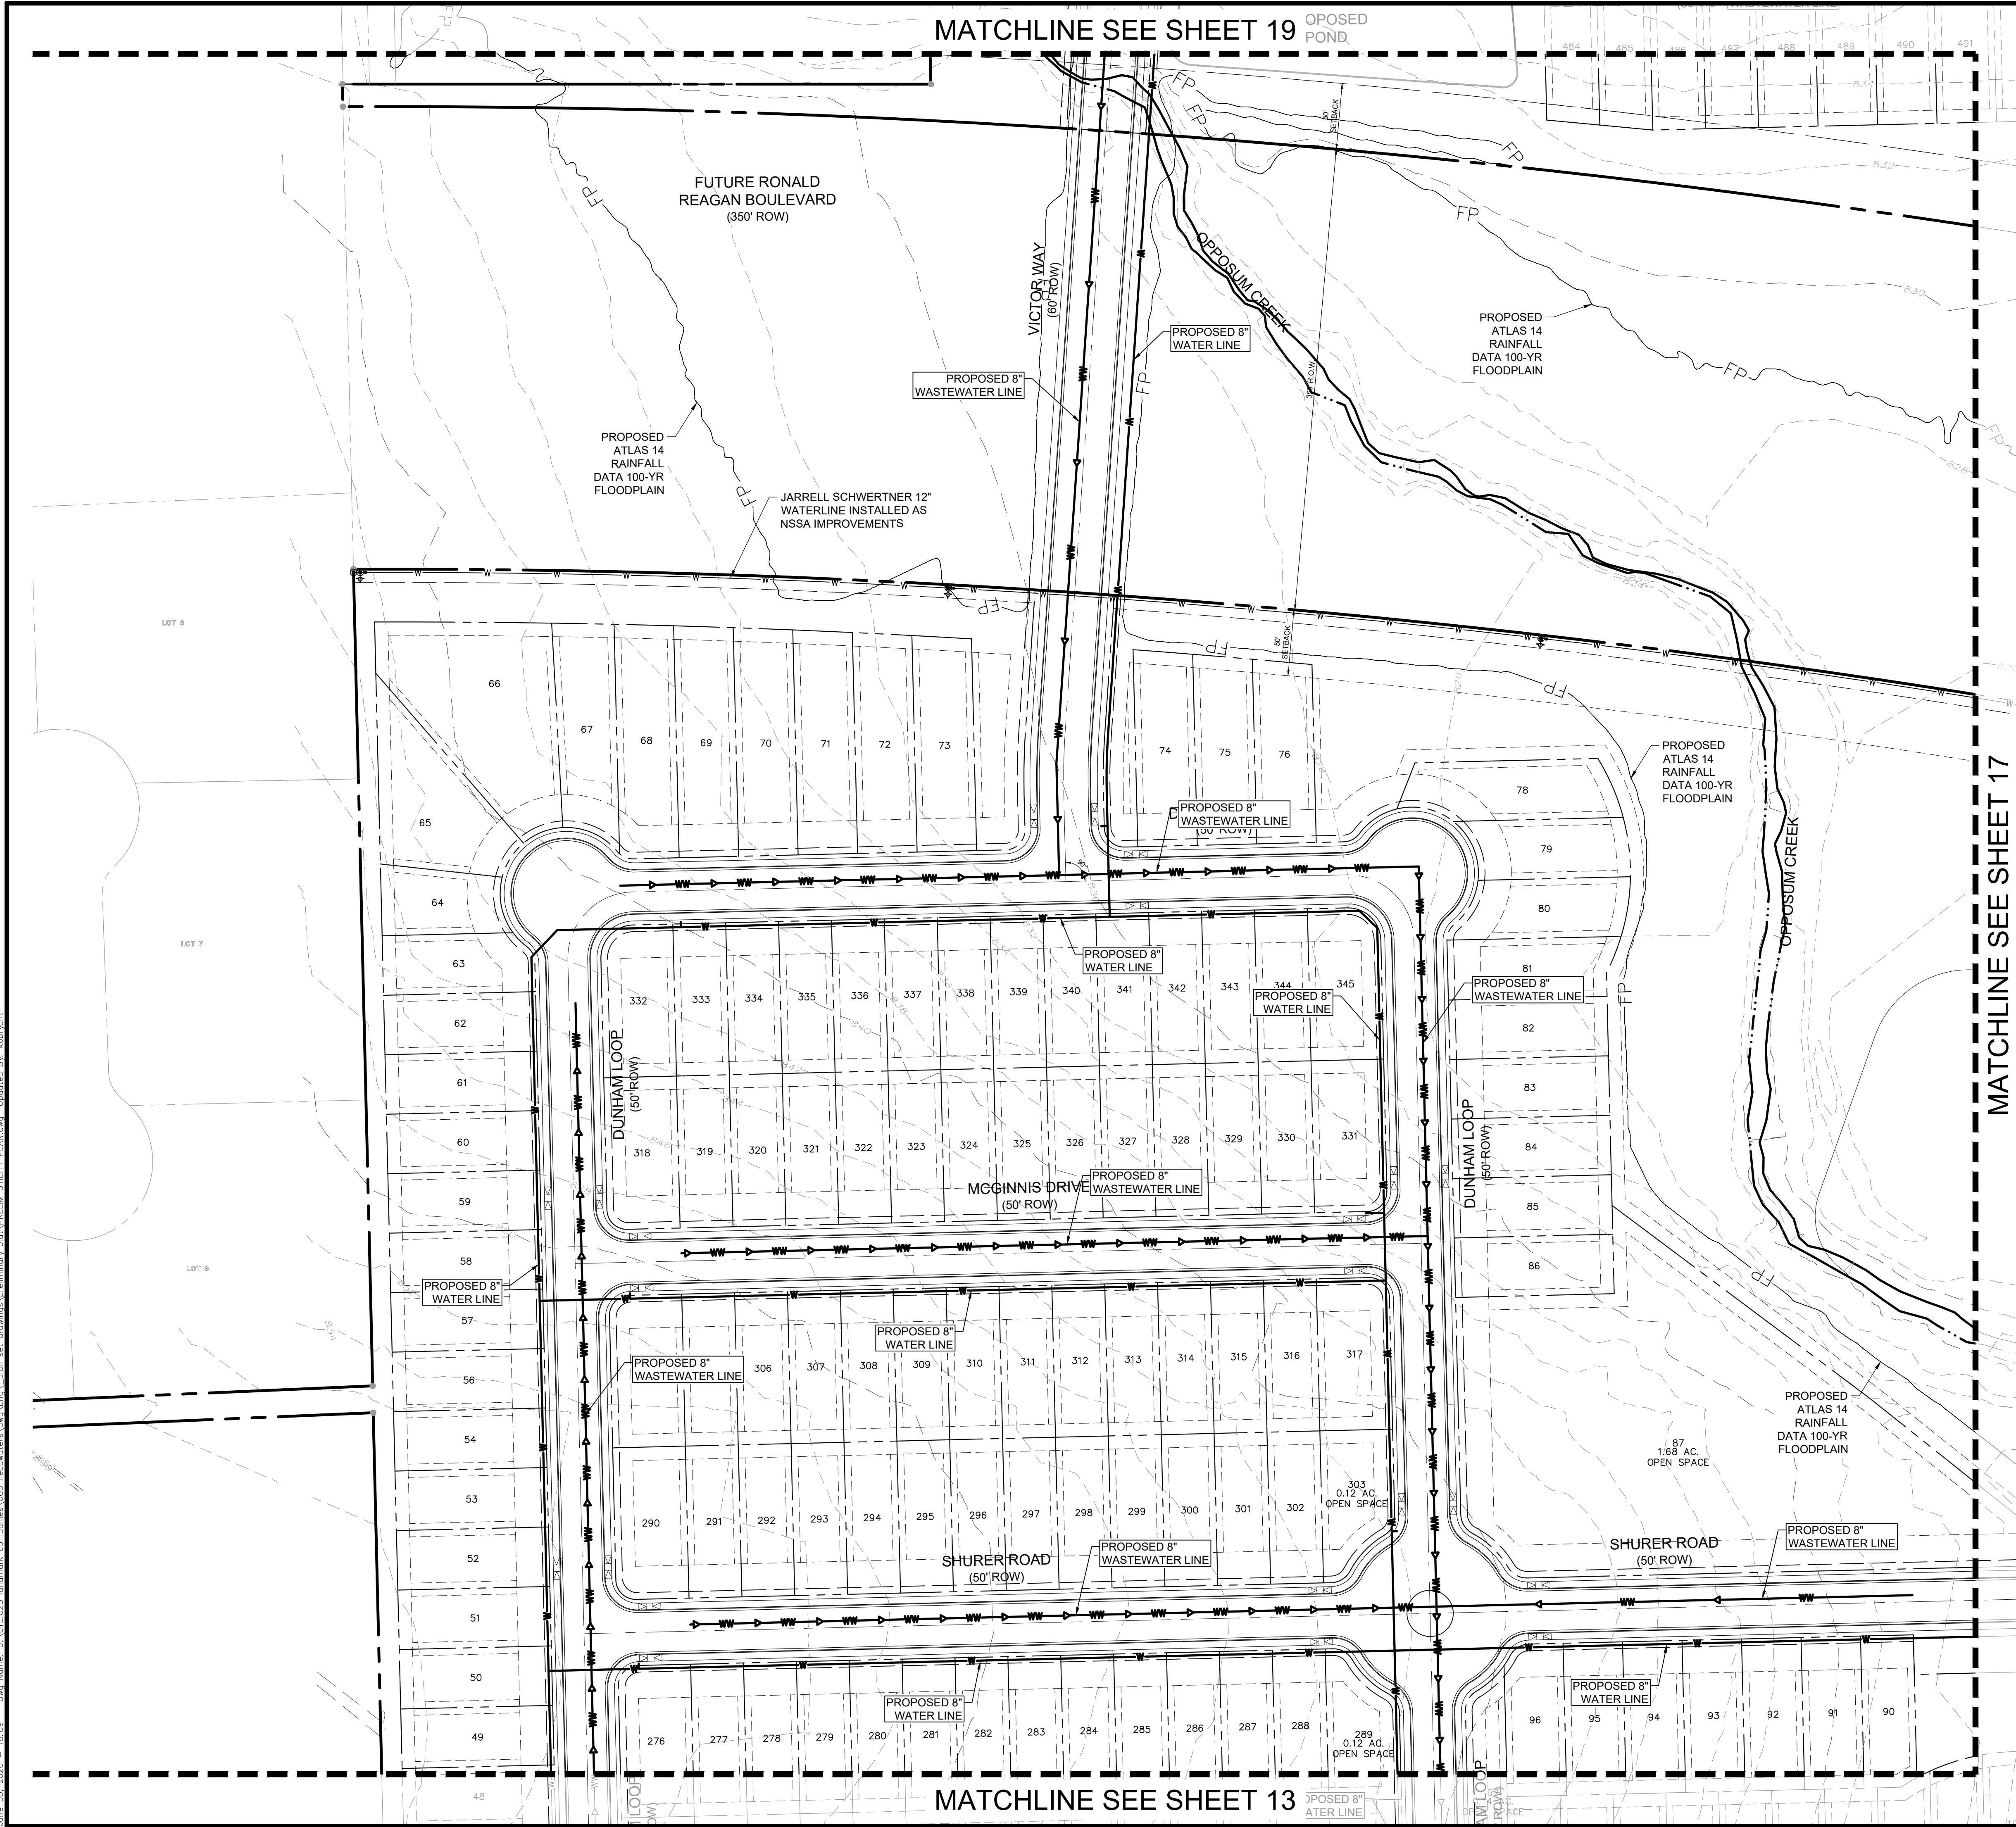

LEGEND	
	PROPOSED PROPERTY BOUNDARY
	PROPOSED STREET CENTERLINE
	PROPOSED LOT LINE
	BUILDING SETBACK
	PROPOSED WATERLINE
	PROPOSED WASTEWATER LINE
	PROPOSED MANHOLE
	PROPOSED ATLAS 14 100-YR FLOODPLAIN
OPPOSUM CREEK PER STUDY BY MANHARD CONSULTING DATED 11-14-2025	

© 2025 MANHARD CONSULTING. ALL RIGHTS RESERVED.

PROJ. MGR.: SB
PROJ. ASSOC.: KBO
DRAWN BY:

SHEET
16 OF 19
615.025005

STATE OF TEXAS
KELVIN B. O'BRYANT
135635
LICENSED PROFESSIONAL ENGINEER
06/30/2025




PROJ. MGR.: SB
PROJ. ASSOC.: KBO
DRAWN BY:

SHEET
16 OF 19
615.025005

HEADWATERS - AMENDED PRELIMINARY PLAT
WILLIAMSON COUNTY
PRELIM UTILITY SHT 7 OF 10

Manhard CONSULTING
1120 S. Capital of Texas Hwy, Bldg. 1, Ste. 210, Austin, TX 78746 ph: 727.377.6500 manhard.com
Civil Engineers | Surveyors | Water Resource Engineers | Water & Waste Water Engineers
Construction Managers | Environmental Scientists | Landscape Architects | Planners
Texas Board of Professional Engineers & Land Surveyors Reg. No. F-10194754 (Surv), F-22051 (Eng)

June 30, 2025 - 18:09 Des Name: c:\p15\025\landmark\comp\p15_025_headwaters\p15_025_prelim\utility\plan.dwg Updated By: kbovcent

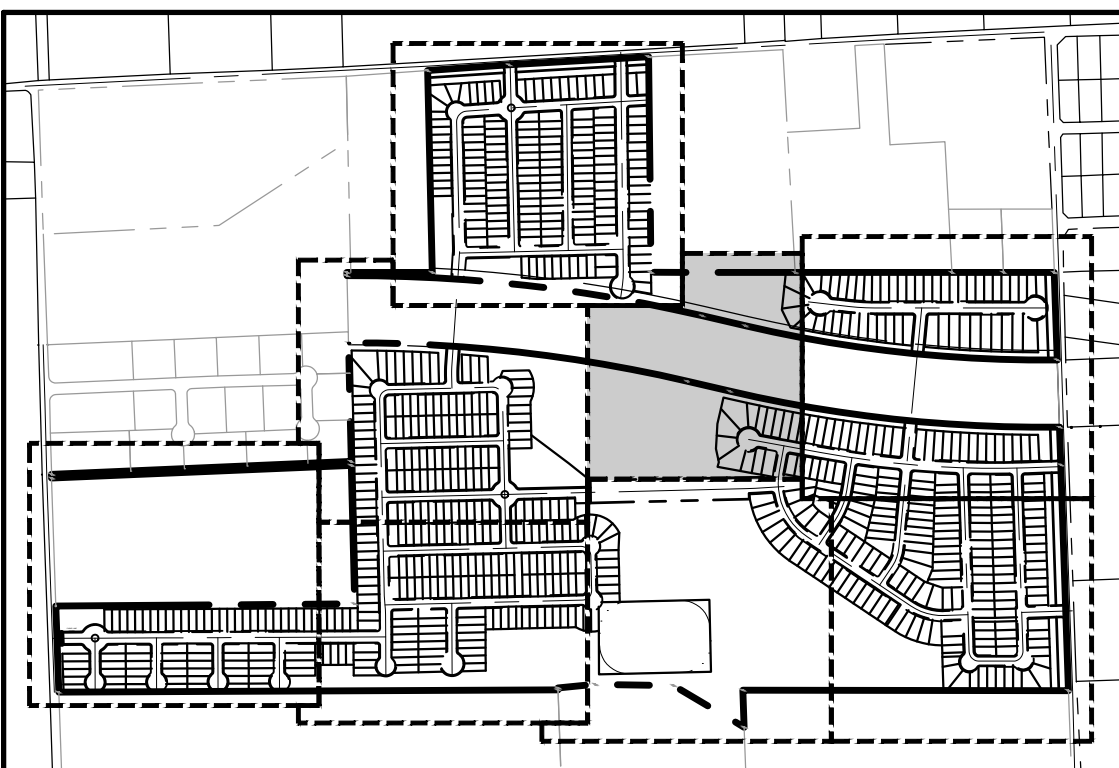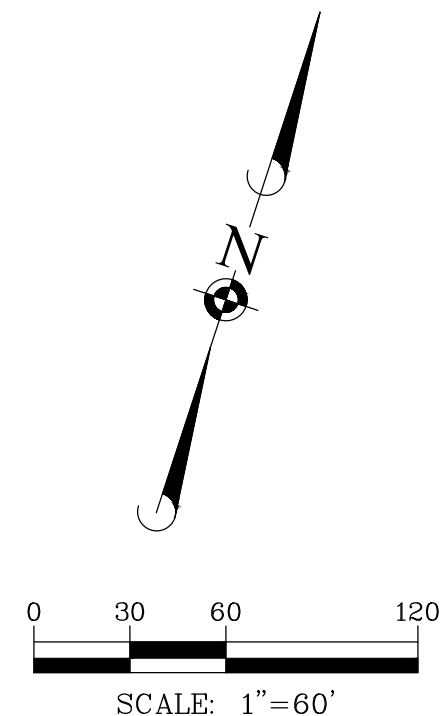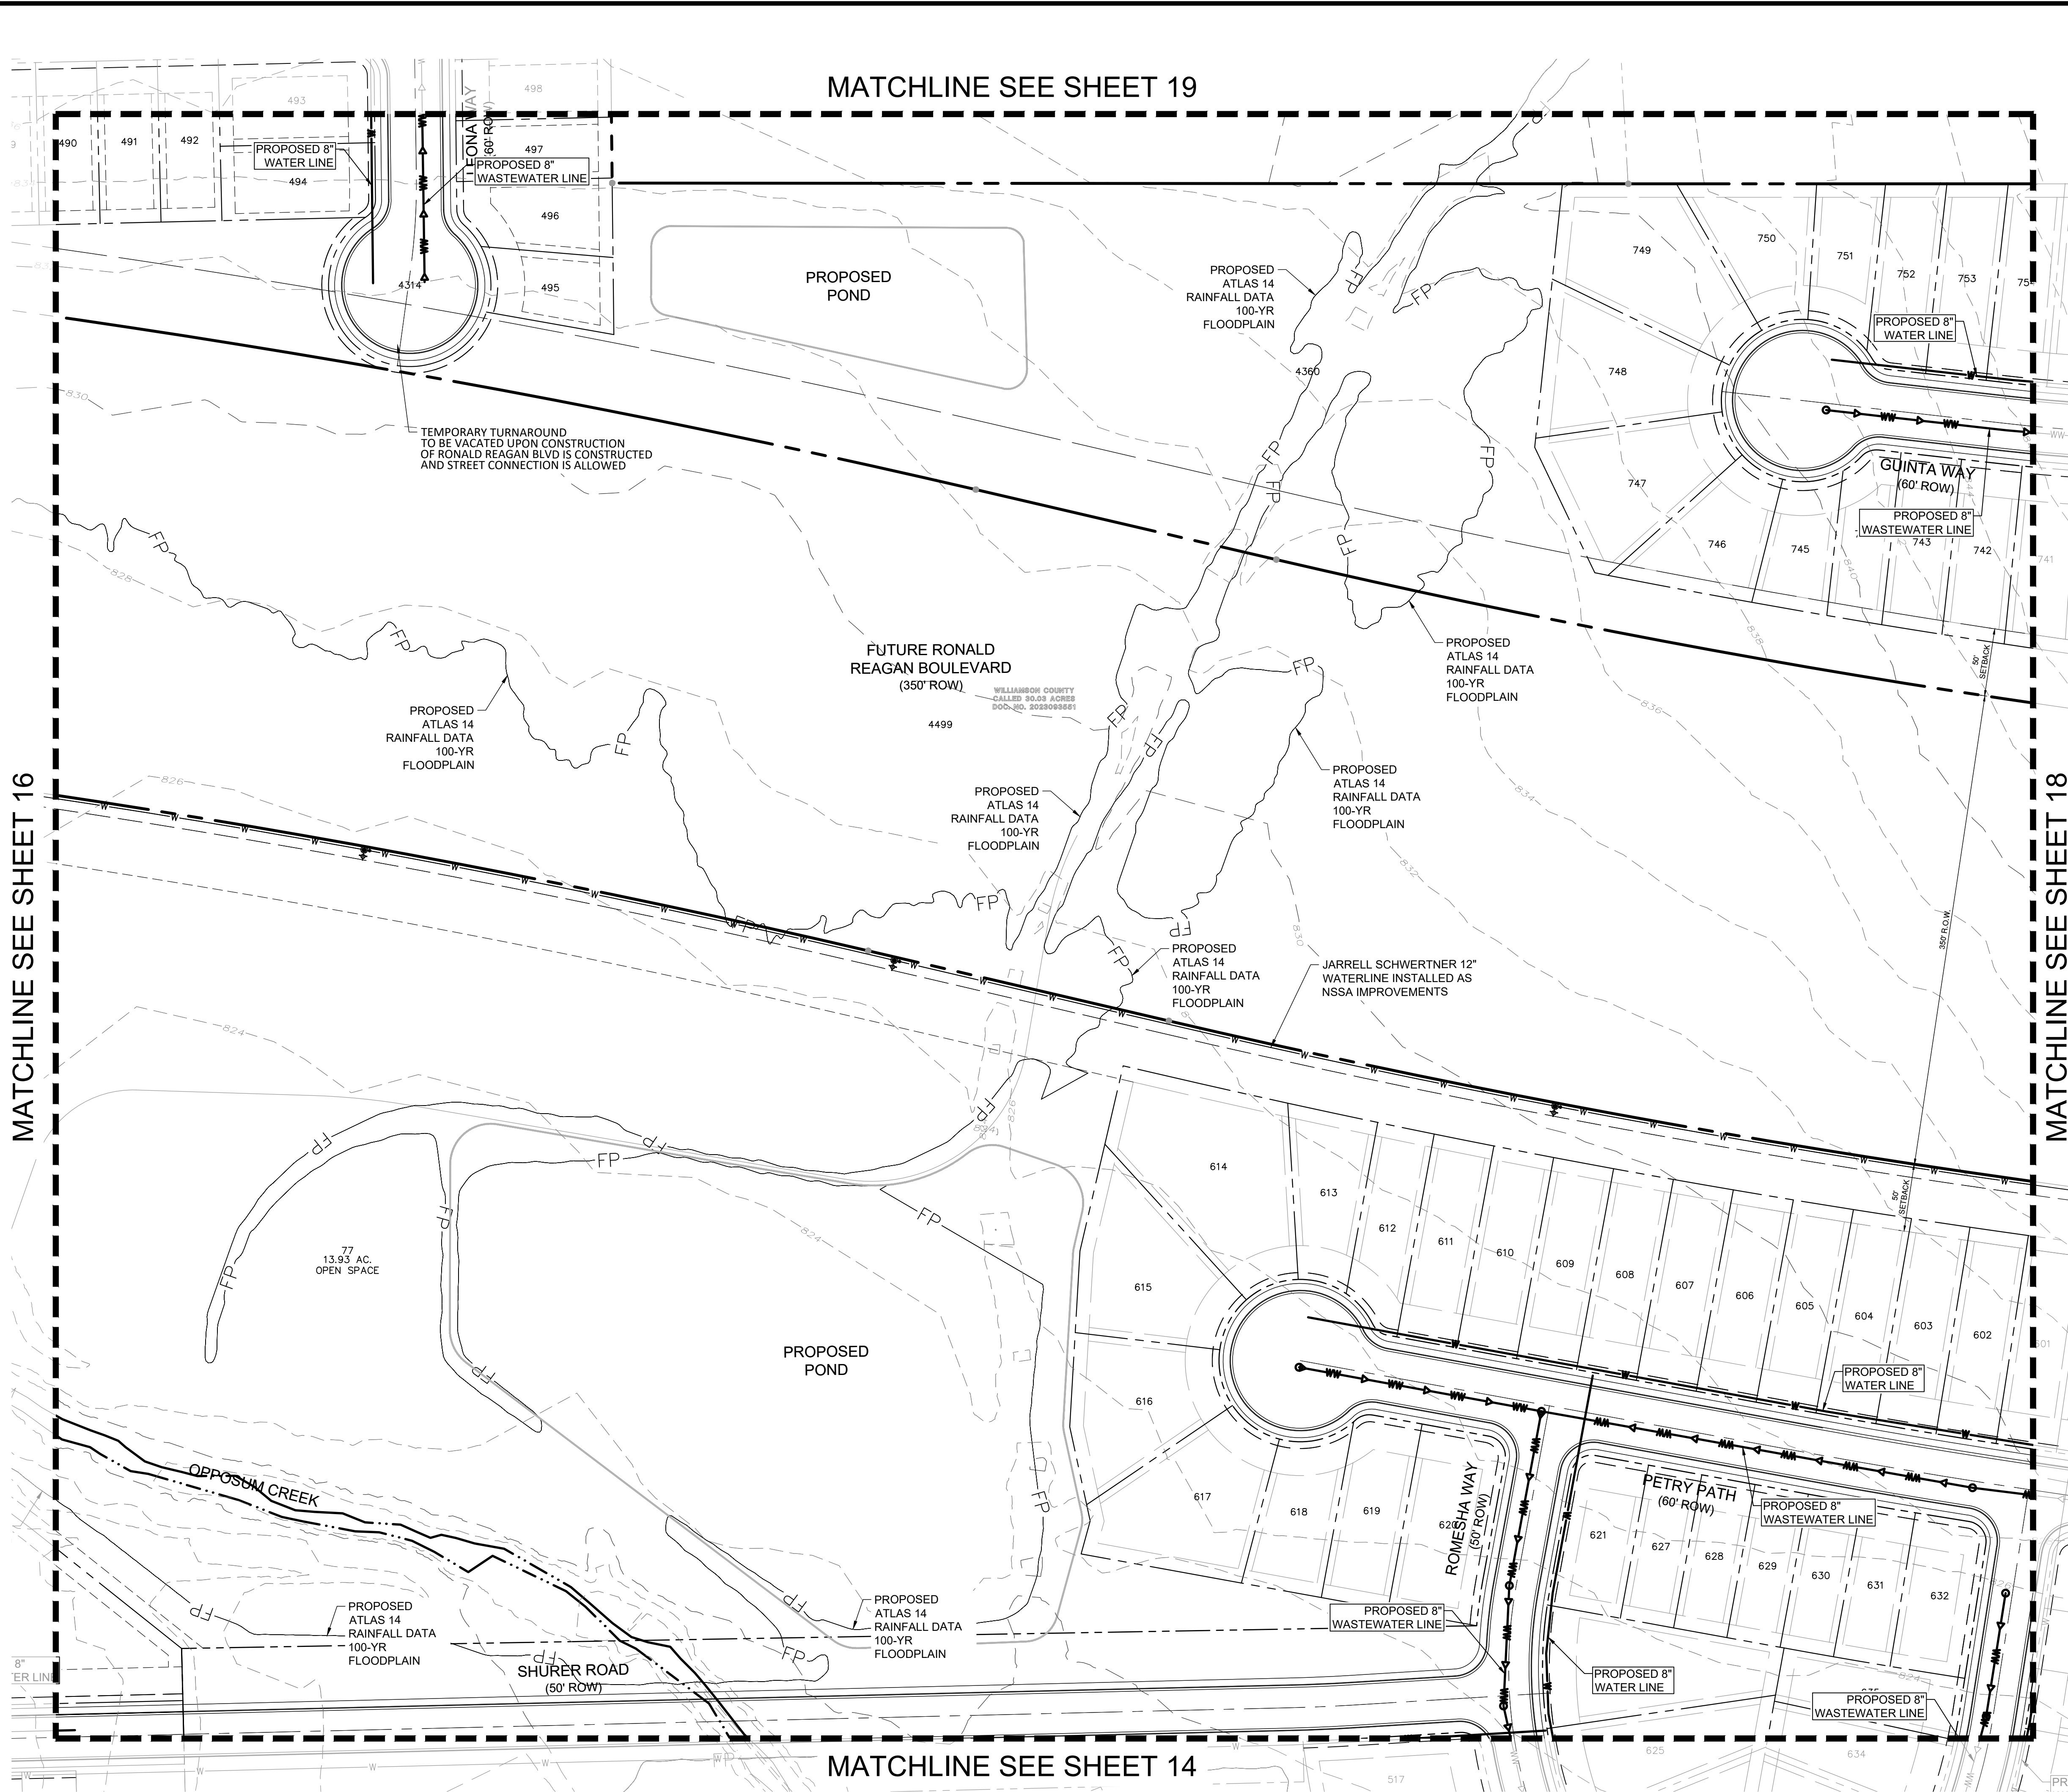

LEGEND	
	PROPOSED PROPERTY BOUNDARY
	PROPOSED STREET CENTERLINE
	PROPOSED LOT LINE
	BUILDING SETBACK
	PROPOSED WATERLINE
	PROPOSED WASTEWATER LINE
	PROPOSED MANHOLE
	PROPOSED ATLAS 14 100-YR FLOODPLAIN OPOSSUM CREEK PER STUDY BY MANHARD CONSULTING DATED 11-14-2025

© 2025 MANHARD CONSULTING. ALL RIGHTS RESERVED.

PROJ. MGR.: SB
PROJ. ASSOC.: KBO
DRAWN BY:

SHEET
17 OF 19
615.025005




HEADWATERS - AMENDED PRELIMINARY PLAT

WILLIAMSON COUNTY
PRELIM UTILITY SHT 8 OF 10

06/30/2025

Manhard CONSULTING

1120 S. Capital of Texas Hwy, Bldg. 1, Ste. 210, Austin, TX 78746 ph 737.377.6600 manhard.com
Civil Engineers | Surveyors | Water Resource Engineers | Water & Waste Water Engineers
Construction Managers | Environmental Scientists | Landscape Architects | Planners
Texas Board of Professional Engineers & Land Surveyors Reg. No. F-10194754 (Surv), F-22051 (Eng)

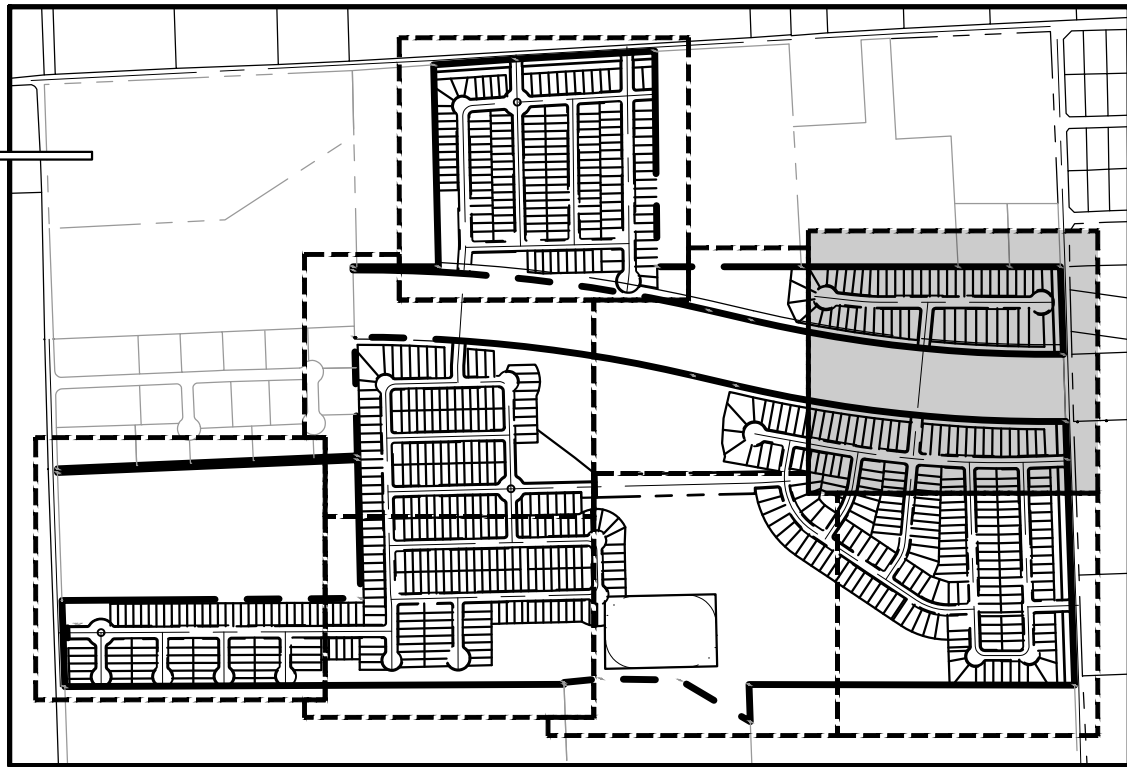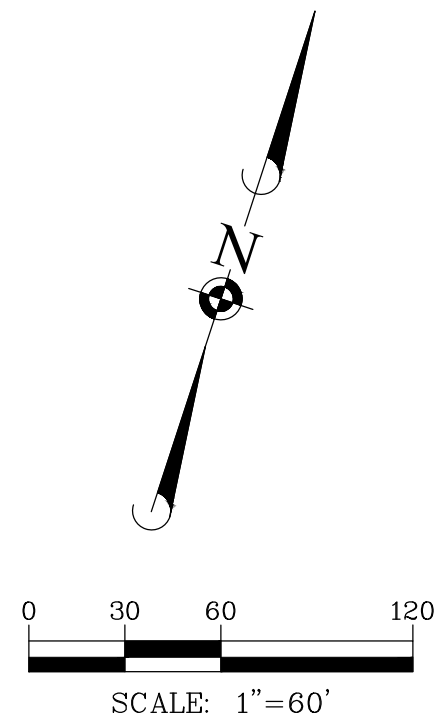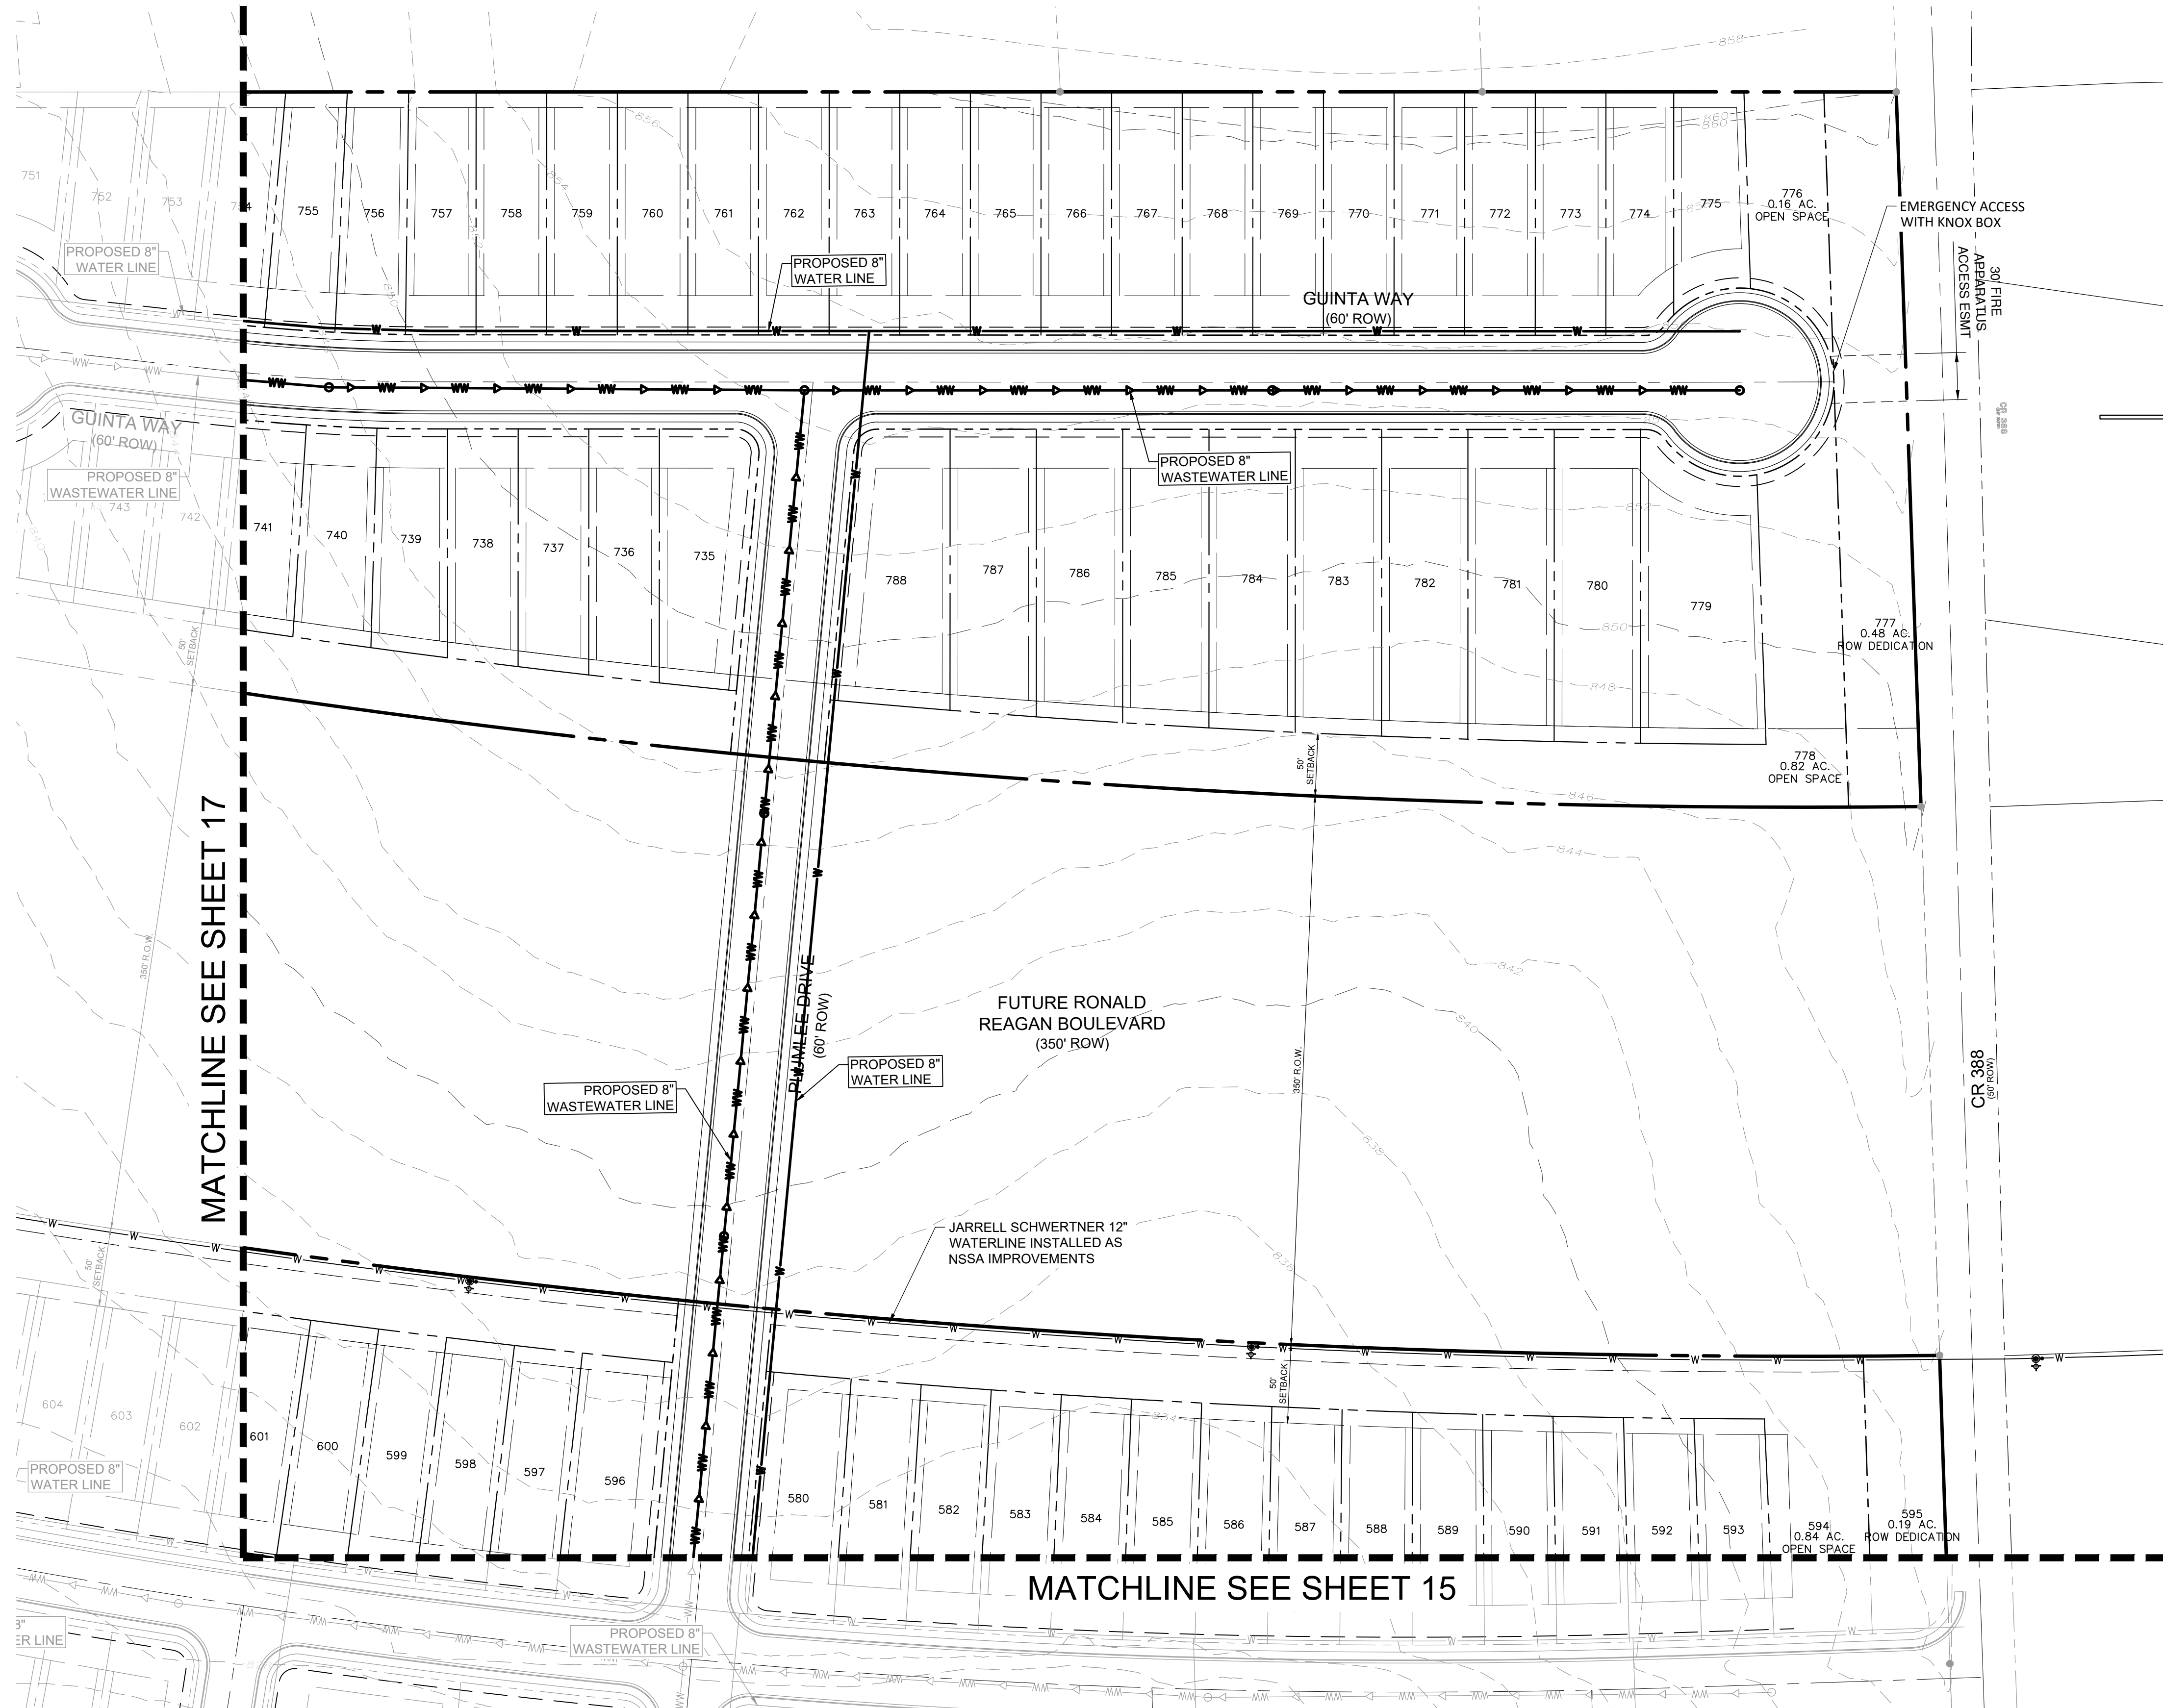

LEGEND	
	PROPOSED PROPERTY BOUNDARY
	PROPOSED STREET CENTERLINE
	PROPOSED LOT LINE
	BUILDING SETBACK
	PROPOSED WATERLINE
	PROPOSED WASTEWATER LINE
	PROPOSED MANHOLE
	PROPOSED ATLAS 14 100-YR FLOODPLAIN OPOSSUM CREEK PER STUDY BY MANHARD CONSULTING DATED 11-14-2025

Manhard
CONSULTING

1120 S. Capital of Texas Hwy, Bldg. 1, Ste. 210, Austin, TX 78746 ph: 737.377.6600 manhard.com
Civil Engineers | Surveyors | Water Resource Engineers | Water & Waste Water Engineers
Construction Managers | Environmental Scientists | Landscape Architects | Planners
Texas Board of Professional Engineers & Land Surveyors Reg. No. F-10194754 (Surv), F-22051 (Eng)

HEADWATERS - AMENDED PRELIMINARY PLAT

WILLIAMSON COUNTY





PRELIM UTILITY SHT 9 OF 10

STATE OF TEXAS
KELVIN B. O'BRYAN
135635
LICENSED PROFESSIONAL ENGINEER

PROJ. MGR.: SB
PROJ. ASSOC.: KBO
DRAWN BY: ---

SHEET
18 OF **19**
615.025005

June 30, 2025 - 18:09 Draw Name: c:\615.025\landmark\company\025\headwaters\headwaters.dwg and drawing\preliminary plat\preliminary plat\preliminary plat\preliminary plat.dwg Updated By: user001

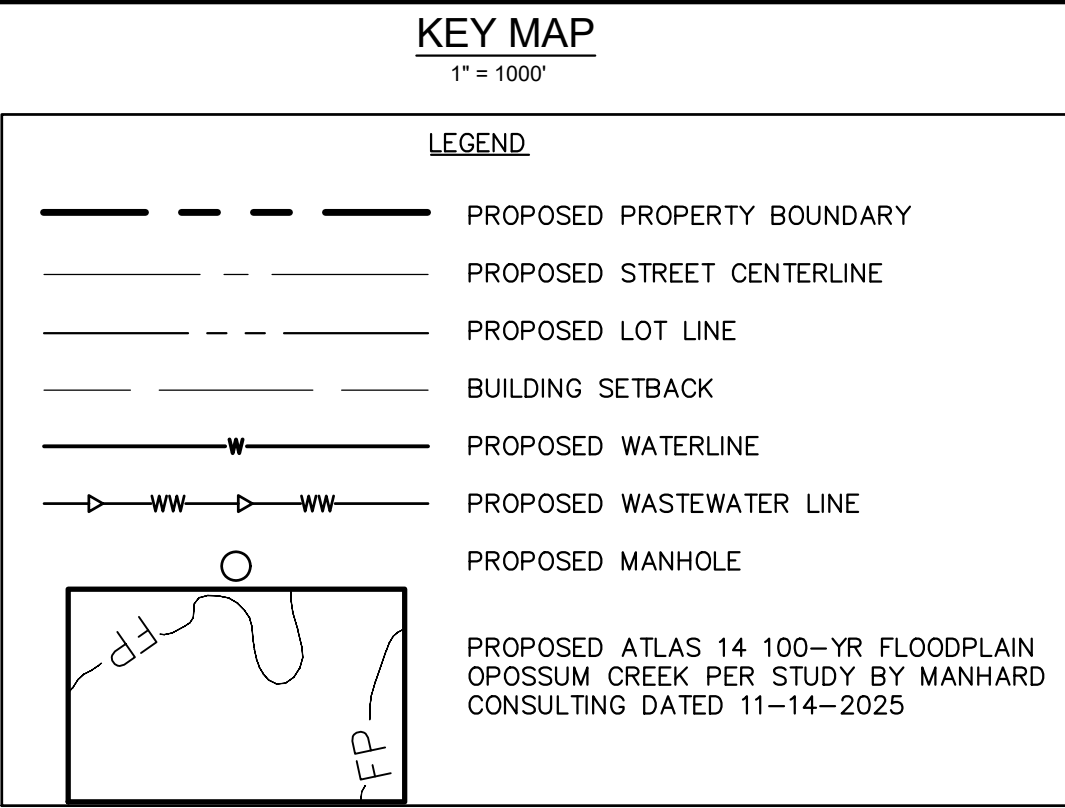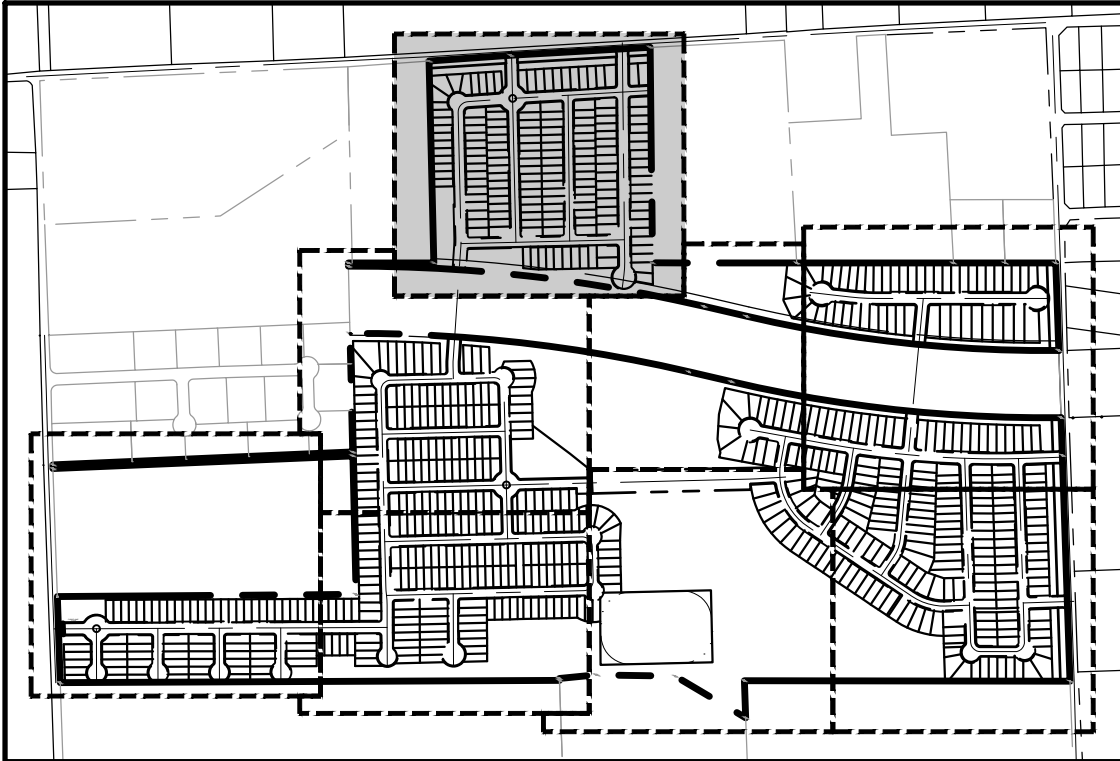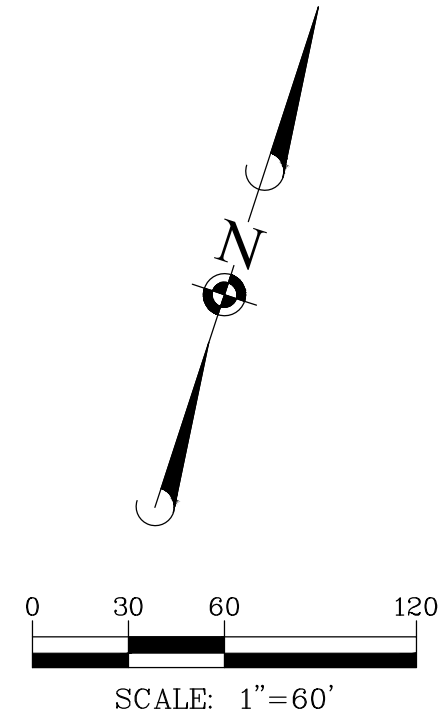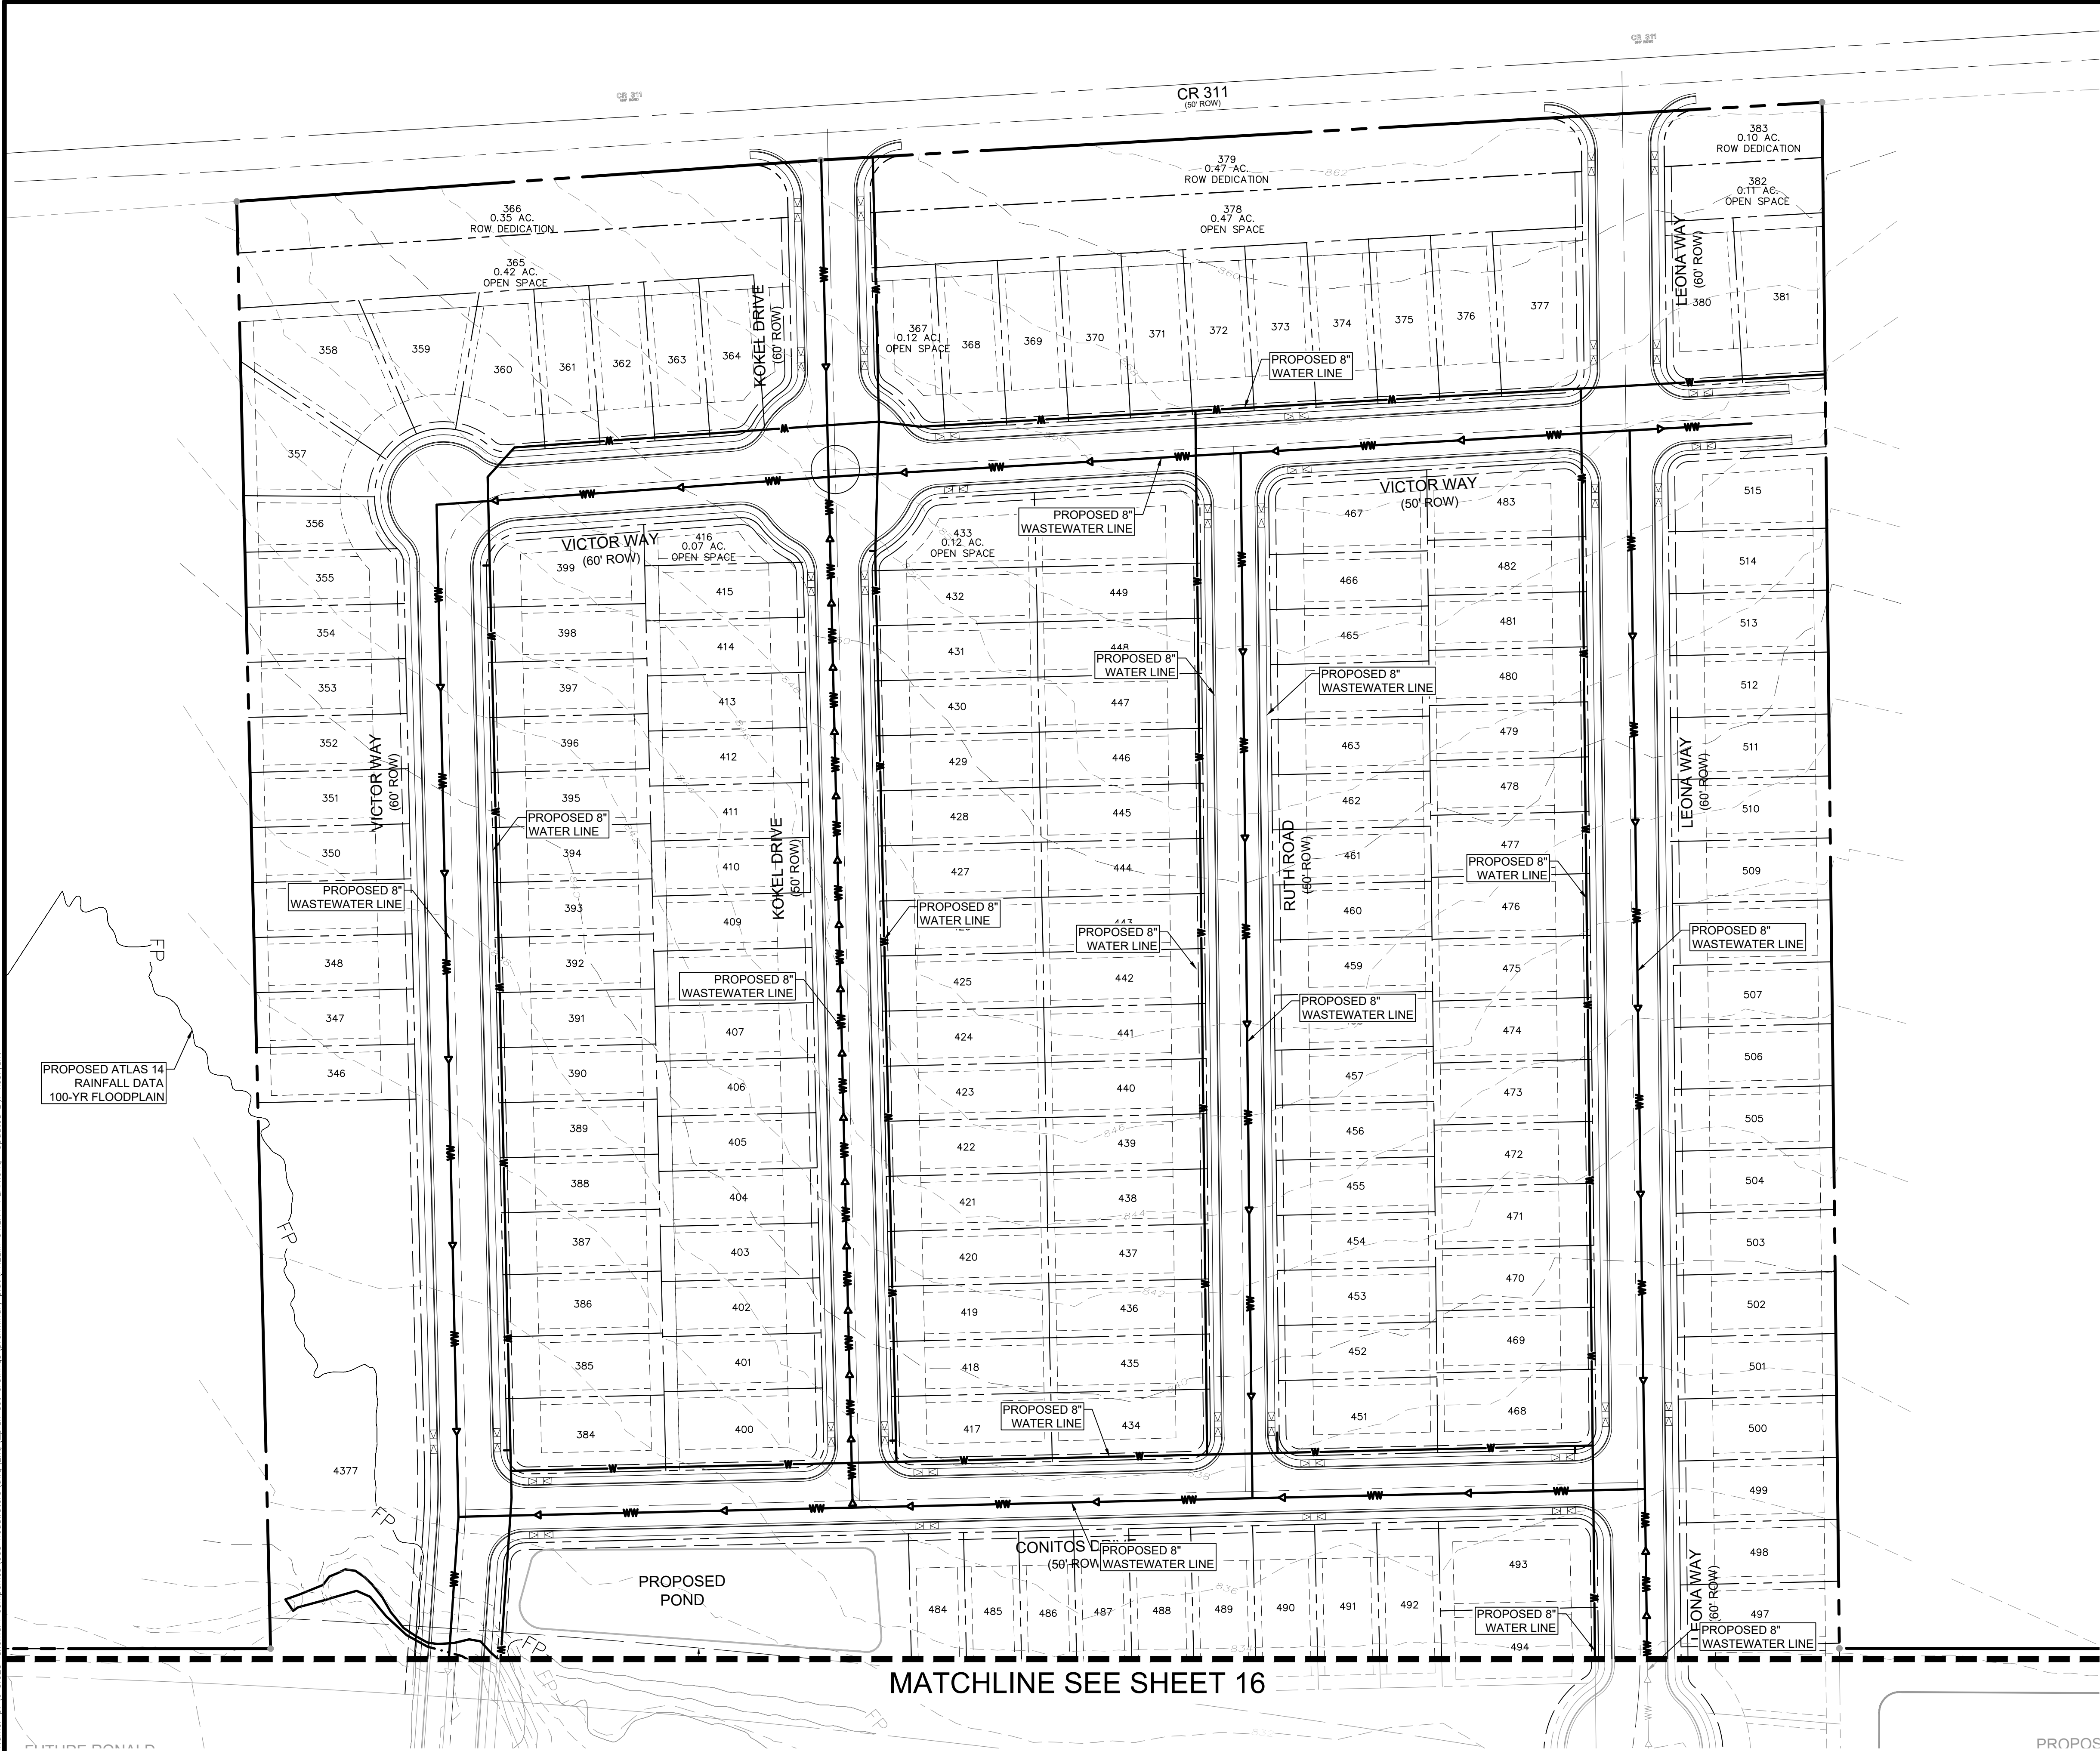

© 2025 MANHARD CONSULTING. ALL RIGHTS RESERVED.

PROJ. MGR.: SB
PROJ. ASSOC.: KBO
DRAWN BY: -----

SHEET
19 OF 19
615.025005

HEADWATERS - AMENDED PRELIMINARY PLAT
WILLIAMSON COUNTY
PRELIM UTILITY SHT 10 OF 10

STATE OF TEXAS
KELVIN B. O'BRYANT
135635
LICENSED PROFESSIONAL ENGINEER

06/30/2025

Manhard CONSULTING
1120 S. Capital of Texas Hwy, Bldg. 1, Ste. 210, Austin, TX 78746 ph: 737.377.6600 manhard.com
Civil Engineers | Surveyors | Water Resource Engineers | Water & Waste Water Engineers
Construction Managers | Environmental Scientists | Landscape Architects | Planners
Texas Board of Professional Engineers & Land Surveyors Reg. No. F-10194754 (Surv), F-22051 (Eng)

DRAWN BY
REVISIONS
DATE