

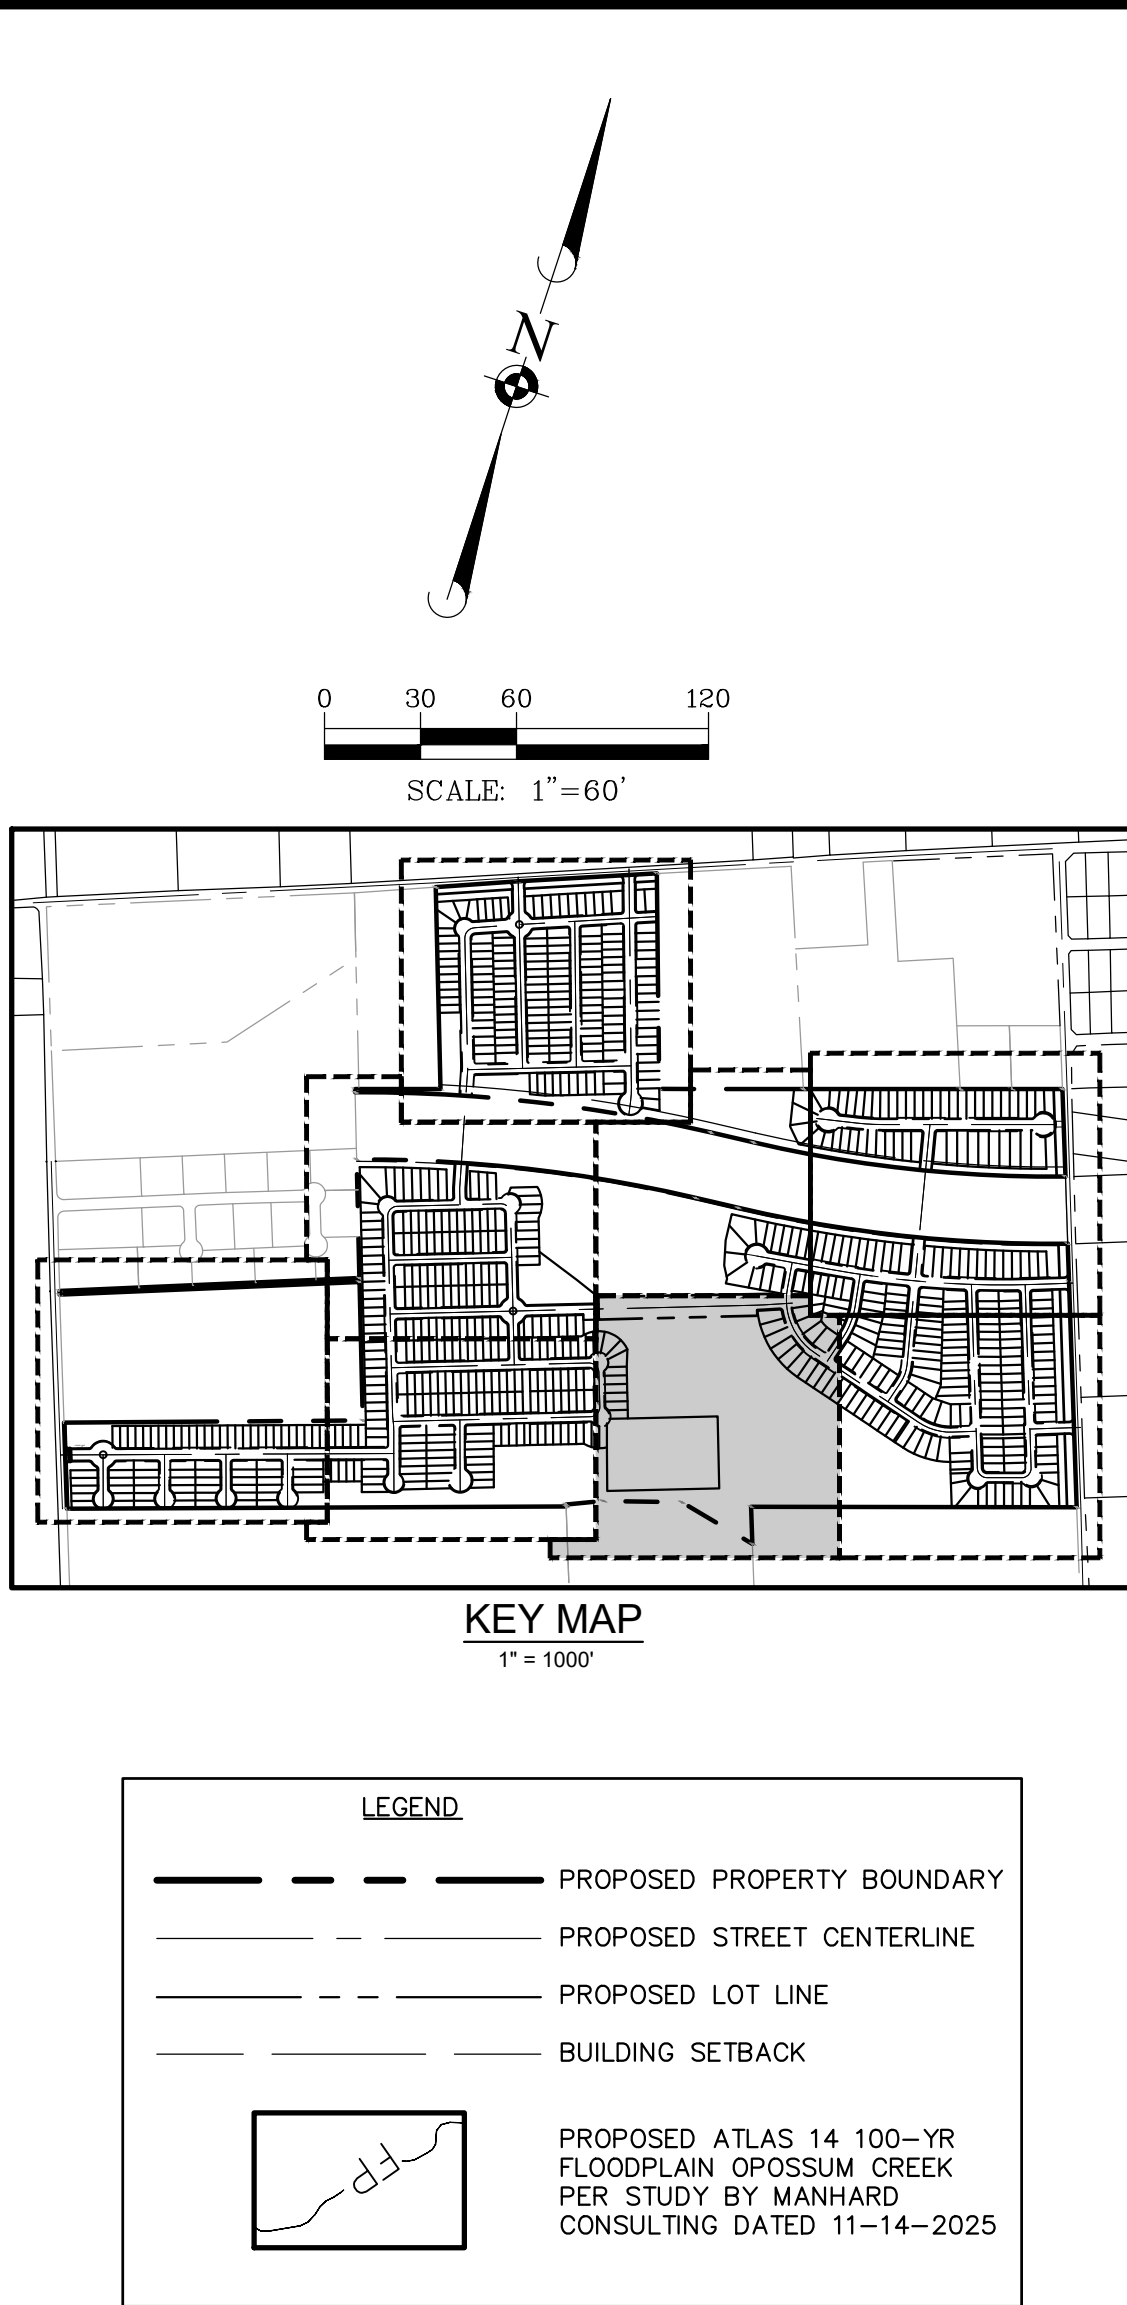
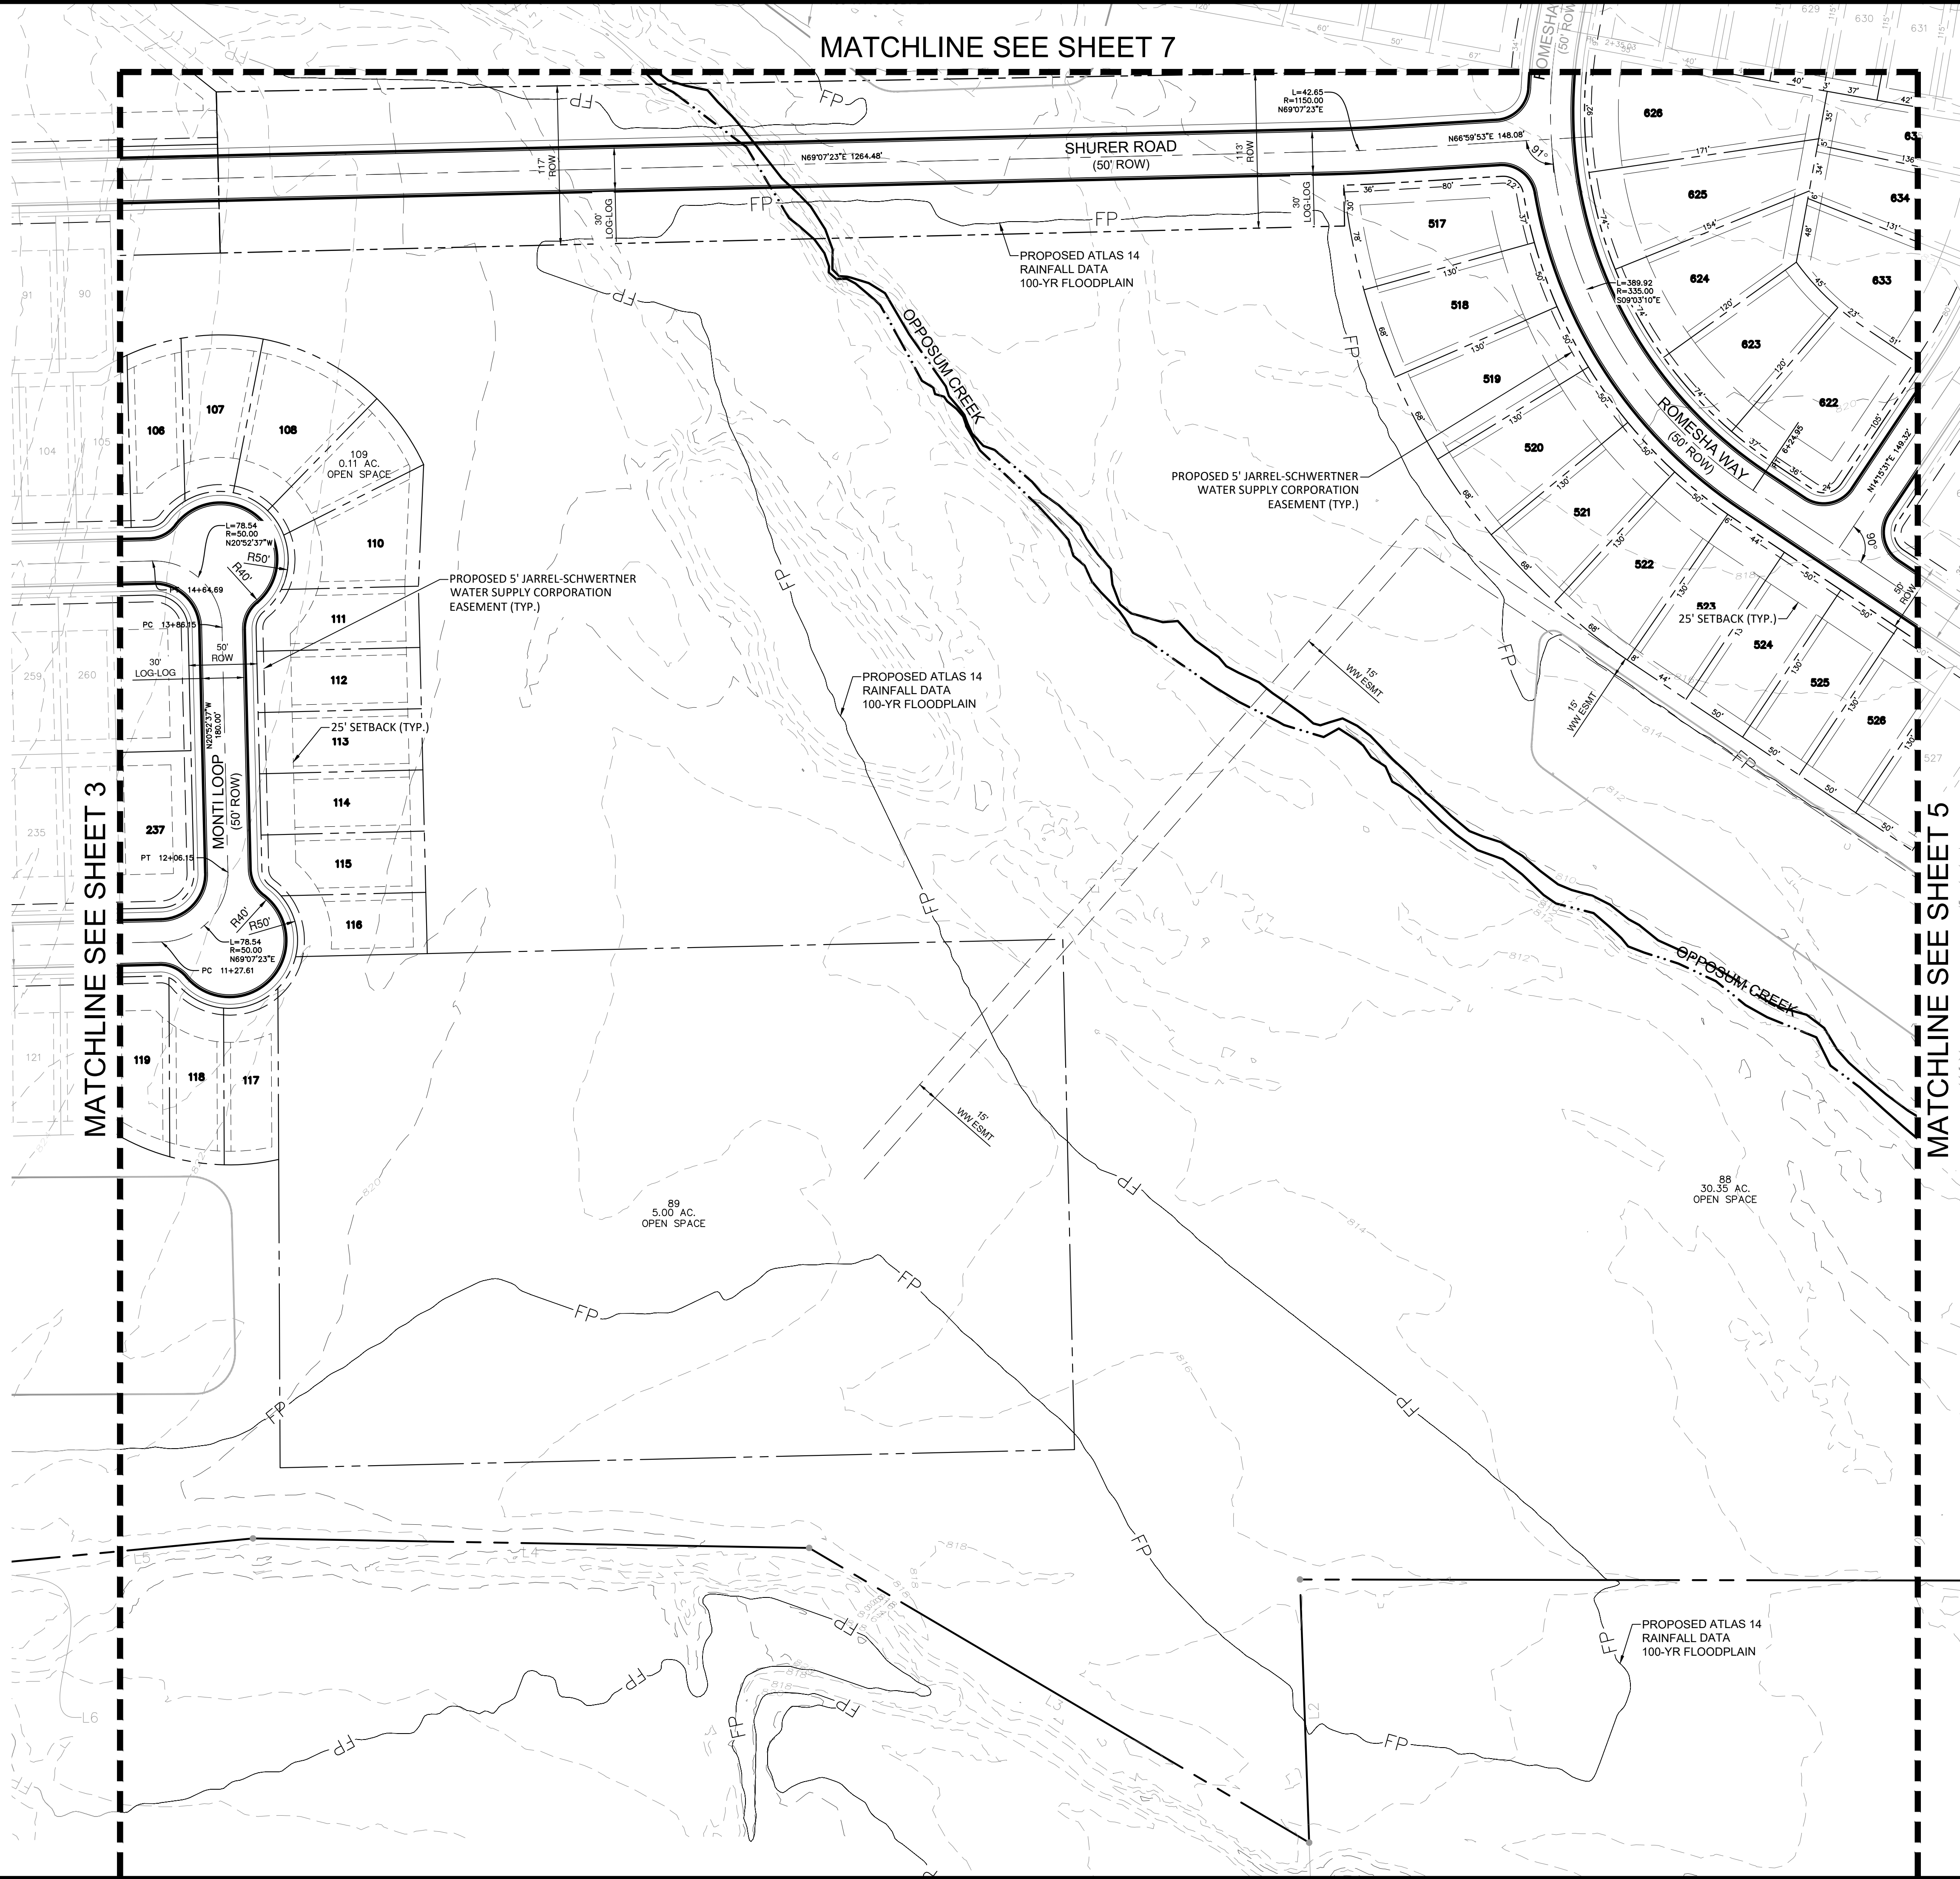


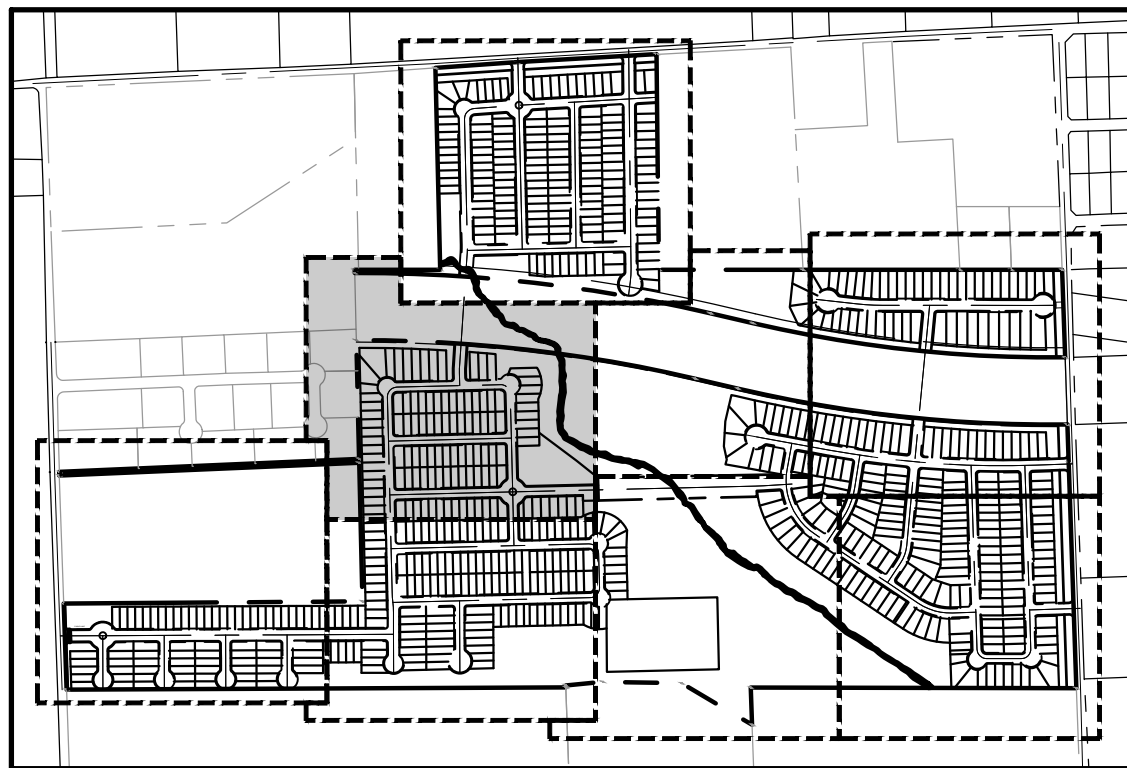

June 30, 2025 - 18:08 Dwg Name: c:\615.025 landmark.companies\005 headwaters\005 headwaters.dwg User: kbo-ant drawing: preliminary plat\PRELIM PLAT.dwg Updated By: kbo-ant

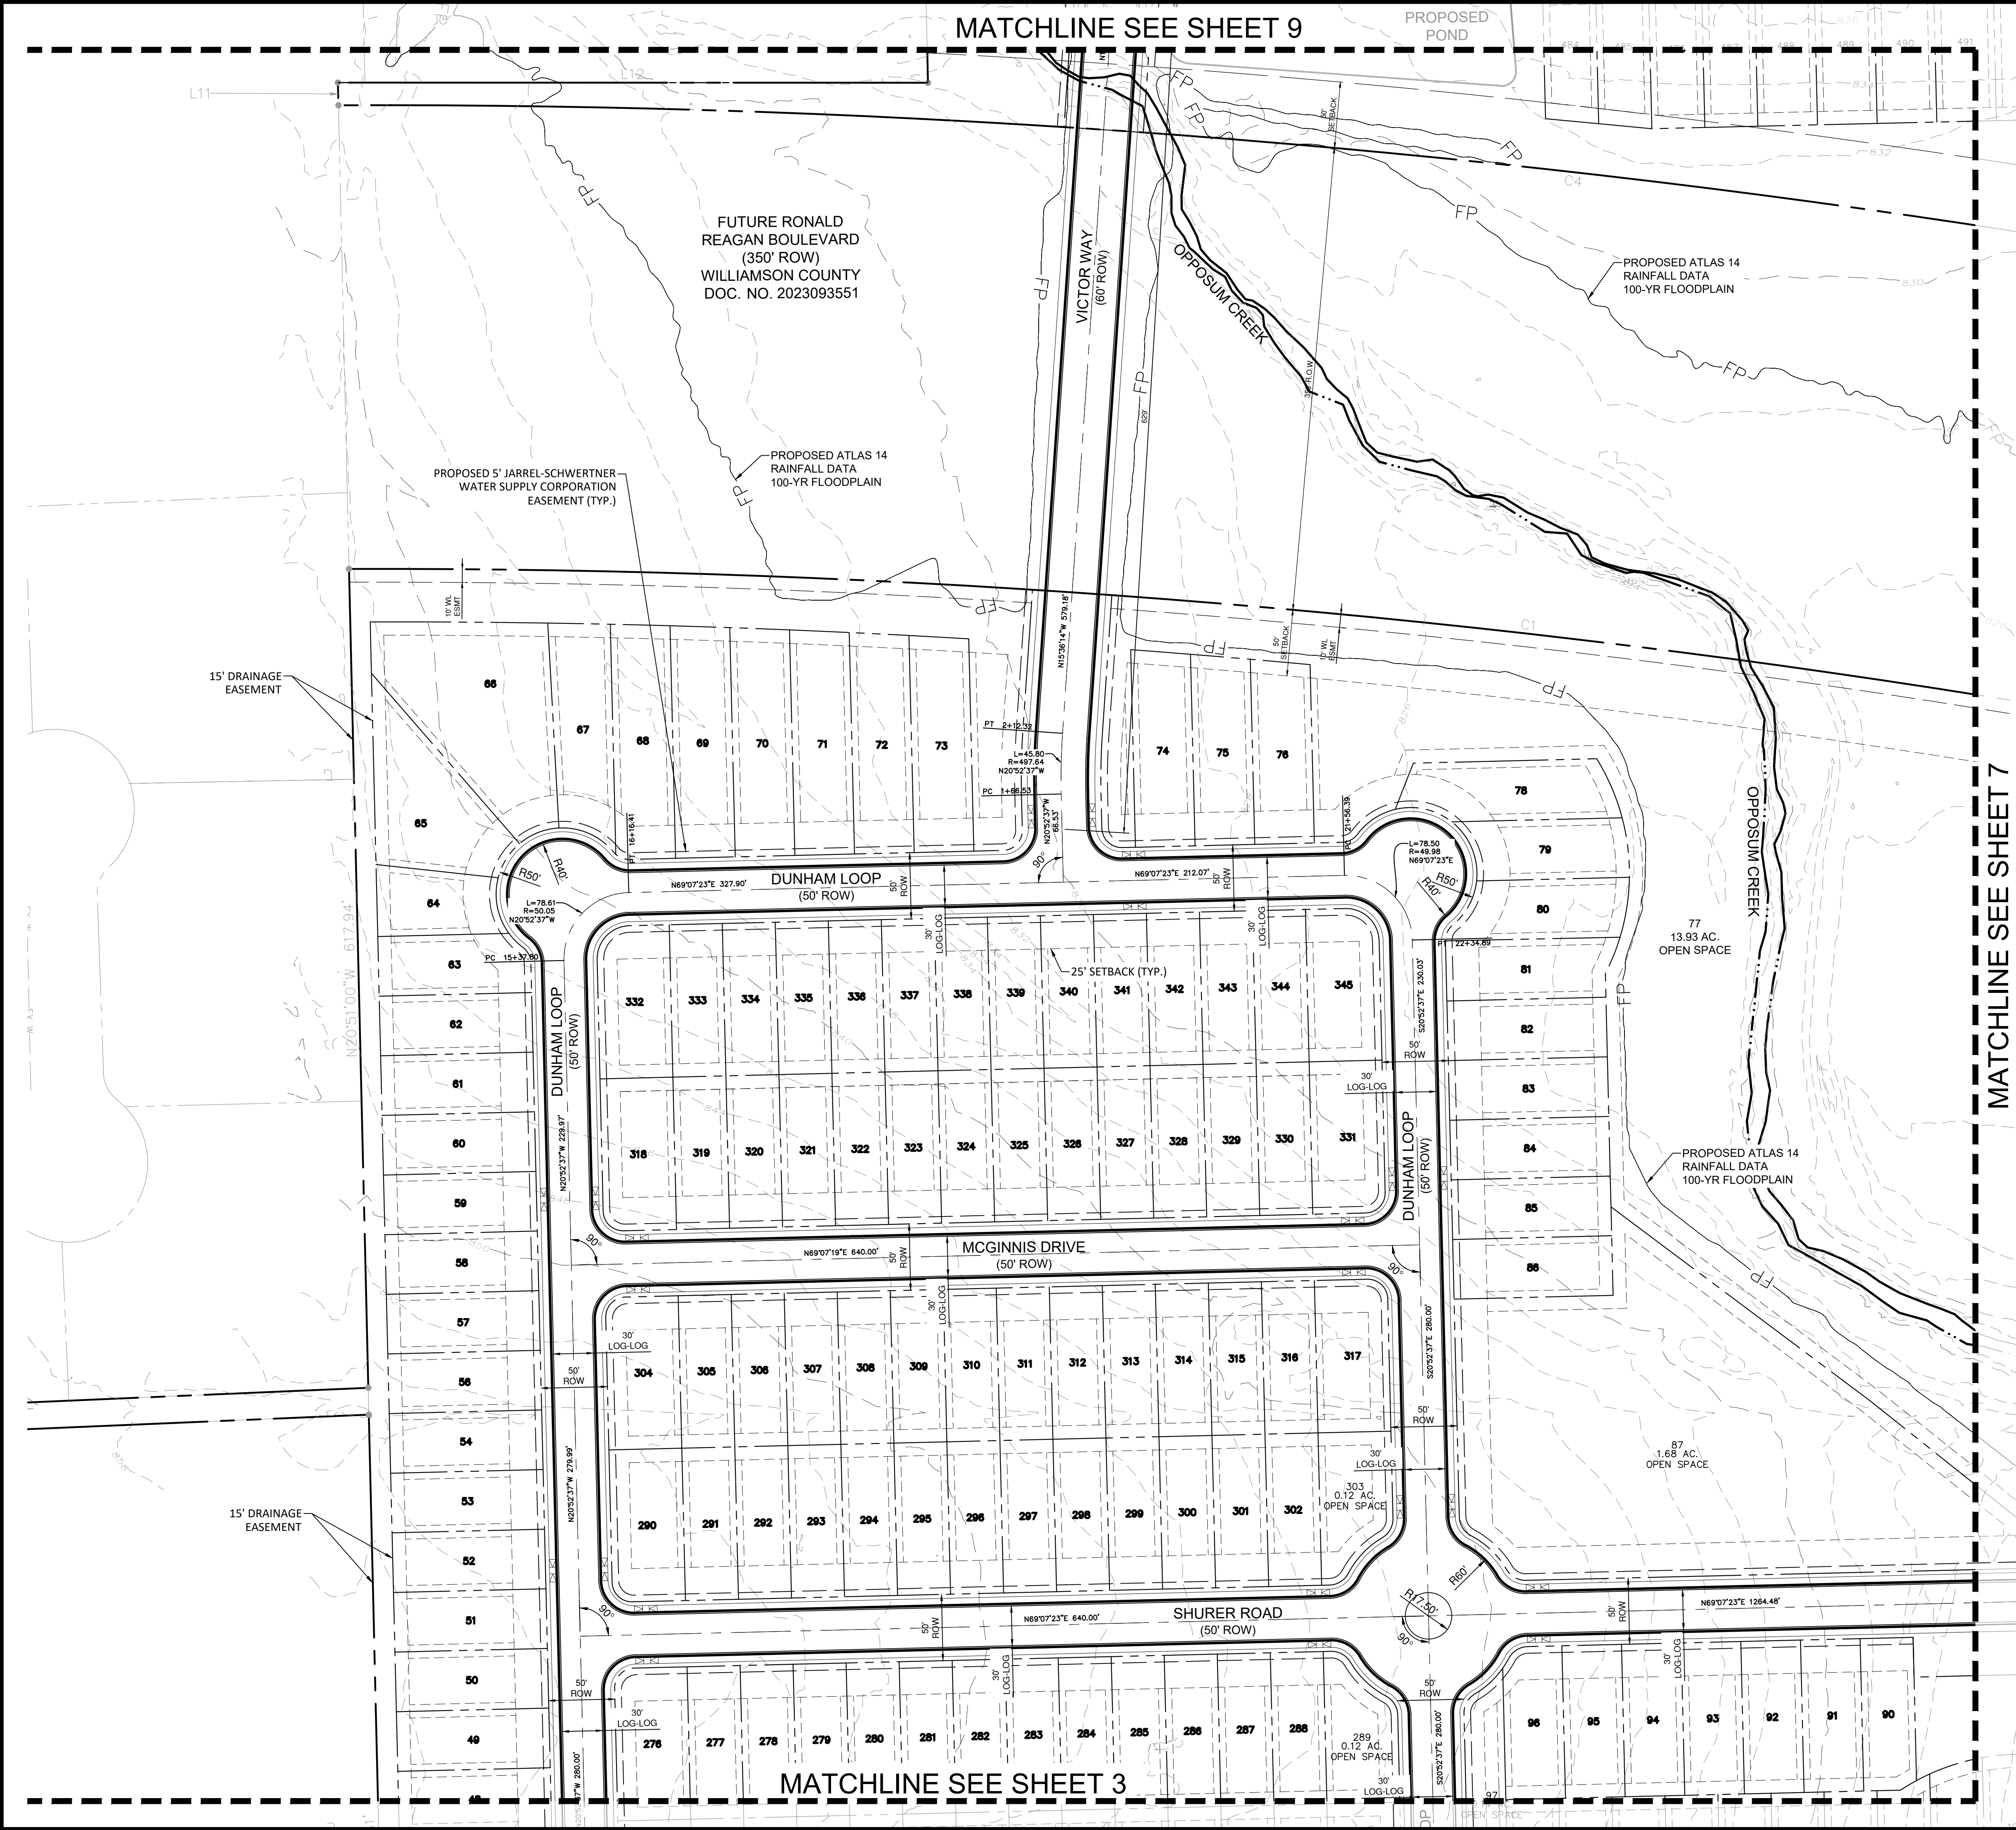

LEGEND	
	PROPOSED PROPERTY BOUNDARY
	PROPOSED STREET CENTERLINE
	PROPOSED LOT LINE
	BUILDING SETBACK
	PROPOSED ATLAS 14 100-YR FLOODPLAIN OPPOSUM CREEK PER STUDY BY MANHARD CONSULTING DATED 11-14-2025

© 2025 MANHARD CONSULTING. ALL RIGHTS RESERVED.

PROJ. MGR.: SB
PROJ. ASSOC.: KBO
DRAWN BY: ---

SHEET
6 OF 19
615.025005

HEADWATERS - AMENDED PRELIMINARY PLAT

WILLIAMSON COUNTY
PRELIM PLAT SHT 5 OF 8

Kelvin B. O'Bryant
135635
LICENSED PROFESSIONAL ENGINEER




06/30/2025

Manhard CONSULTING

1120 S. Capital of Texas Hwy, Bldg. 1, Ste. 210, Austin, TX 78746, ph: 737.377.6500, manhard.com
Civil Engineers | Surveyors | Water Resource Engineers | Water & Waste Water Engineers
Construction Managers | Environmental Scientists | Landscape Architects | Planners
Texas Board of Professional Engineers & Land Surveyors Reg. No. F-10194754 (Surv), F-22051 (Eng)




June 30, 2025 - 18:08 Des Name: c:\p15\025\landmark.companies\025 headwaters\headwaters\plat\prelim\plat\prelim.plat.dwg. Updated By: kbrn01

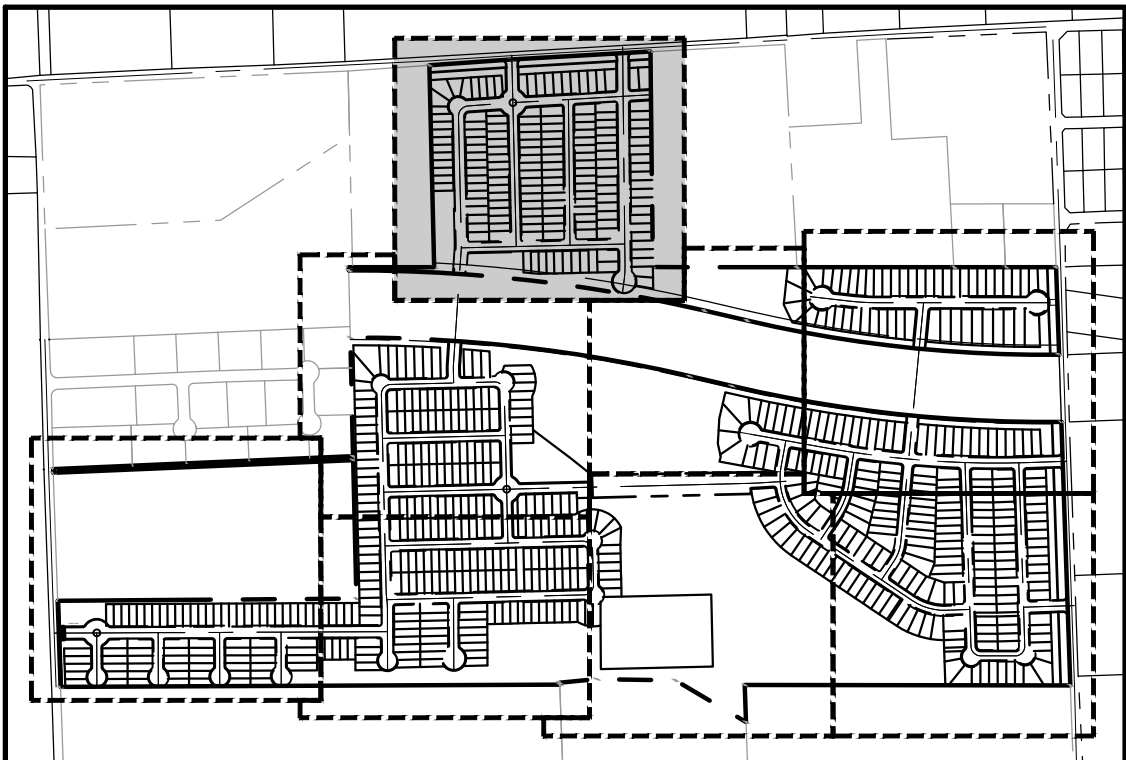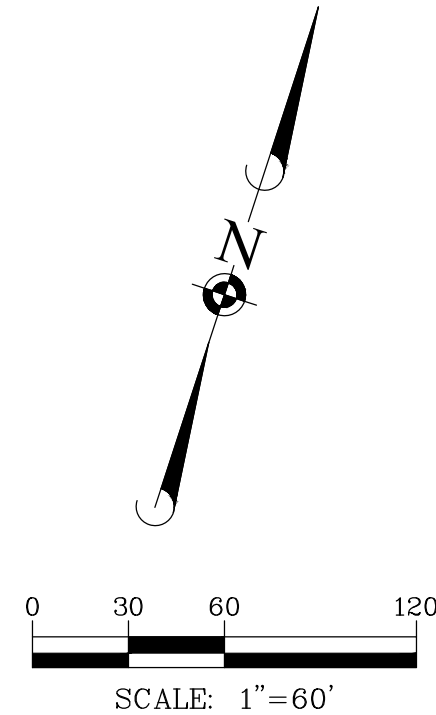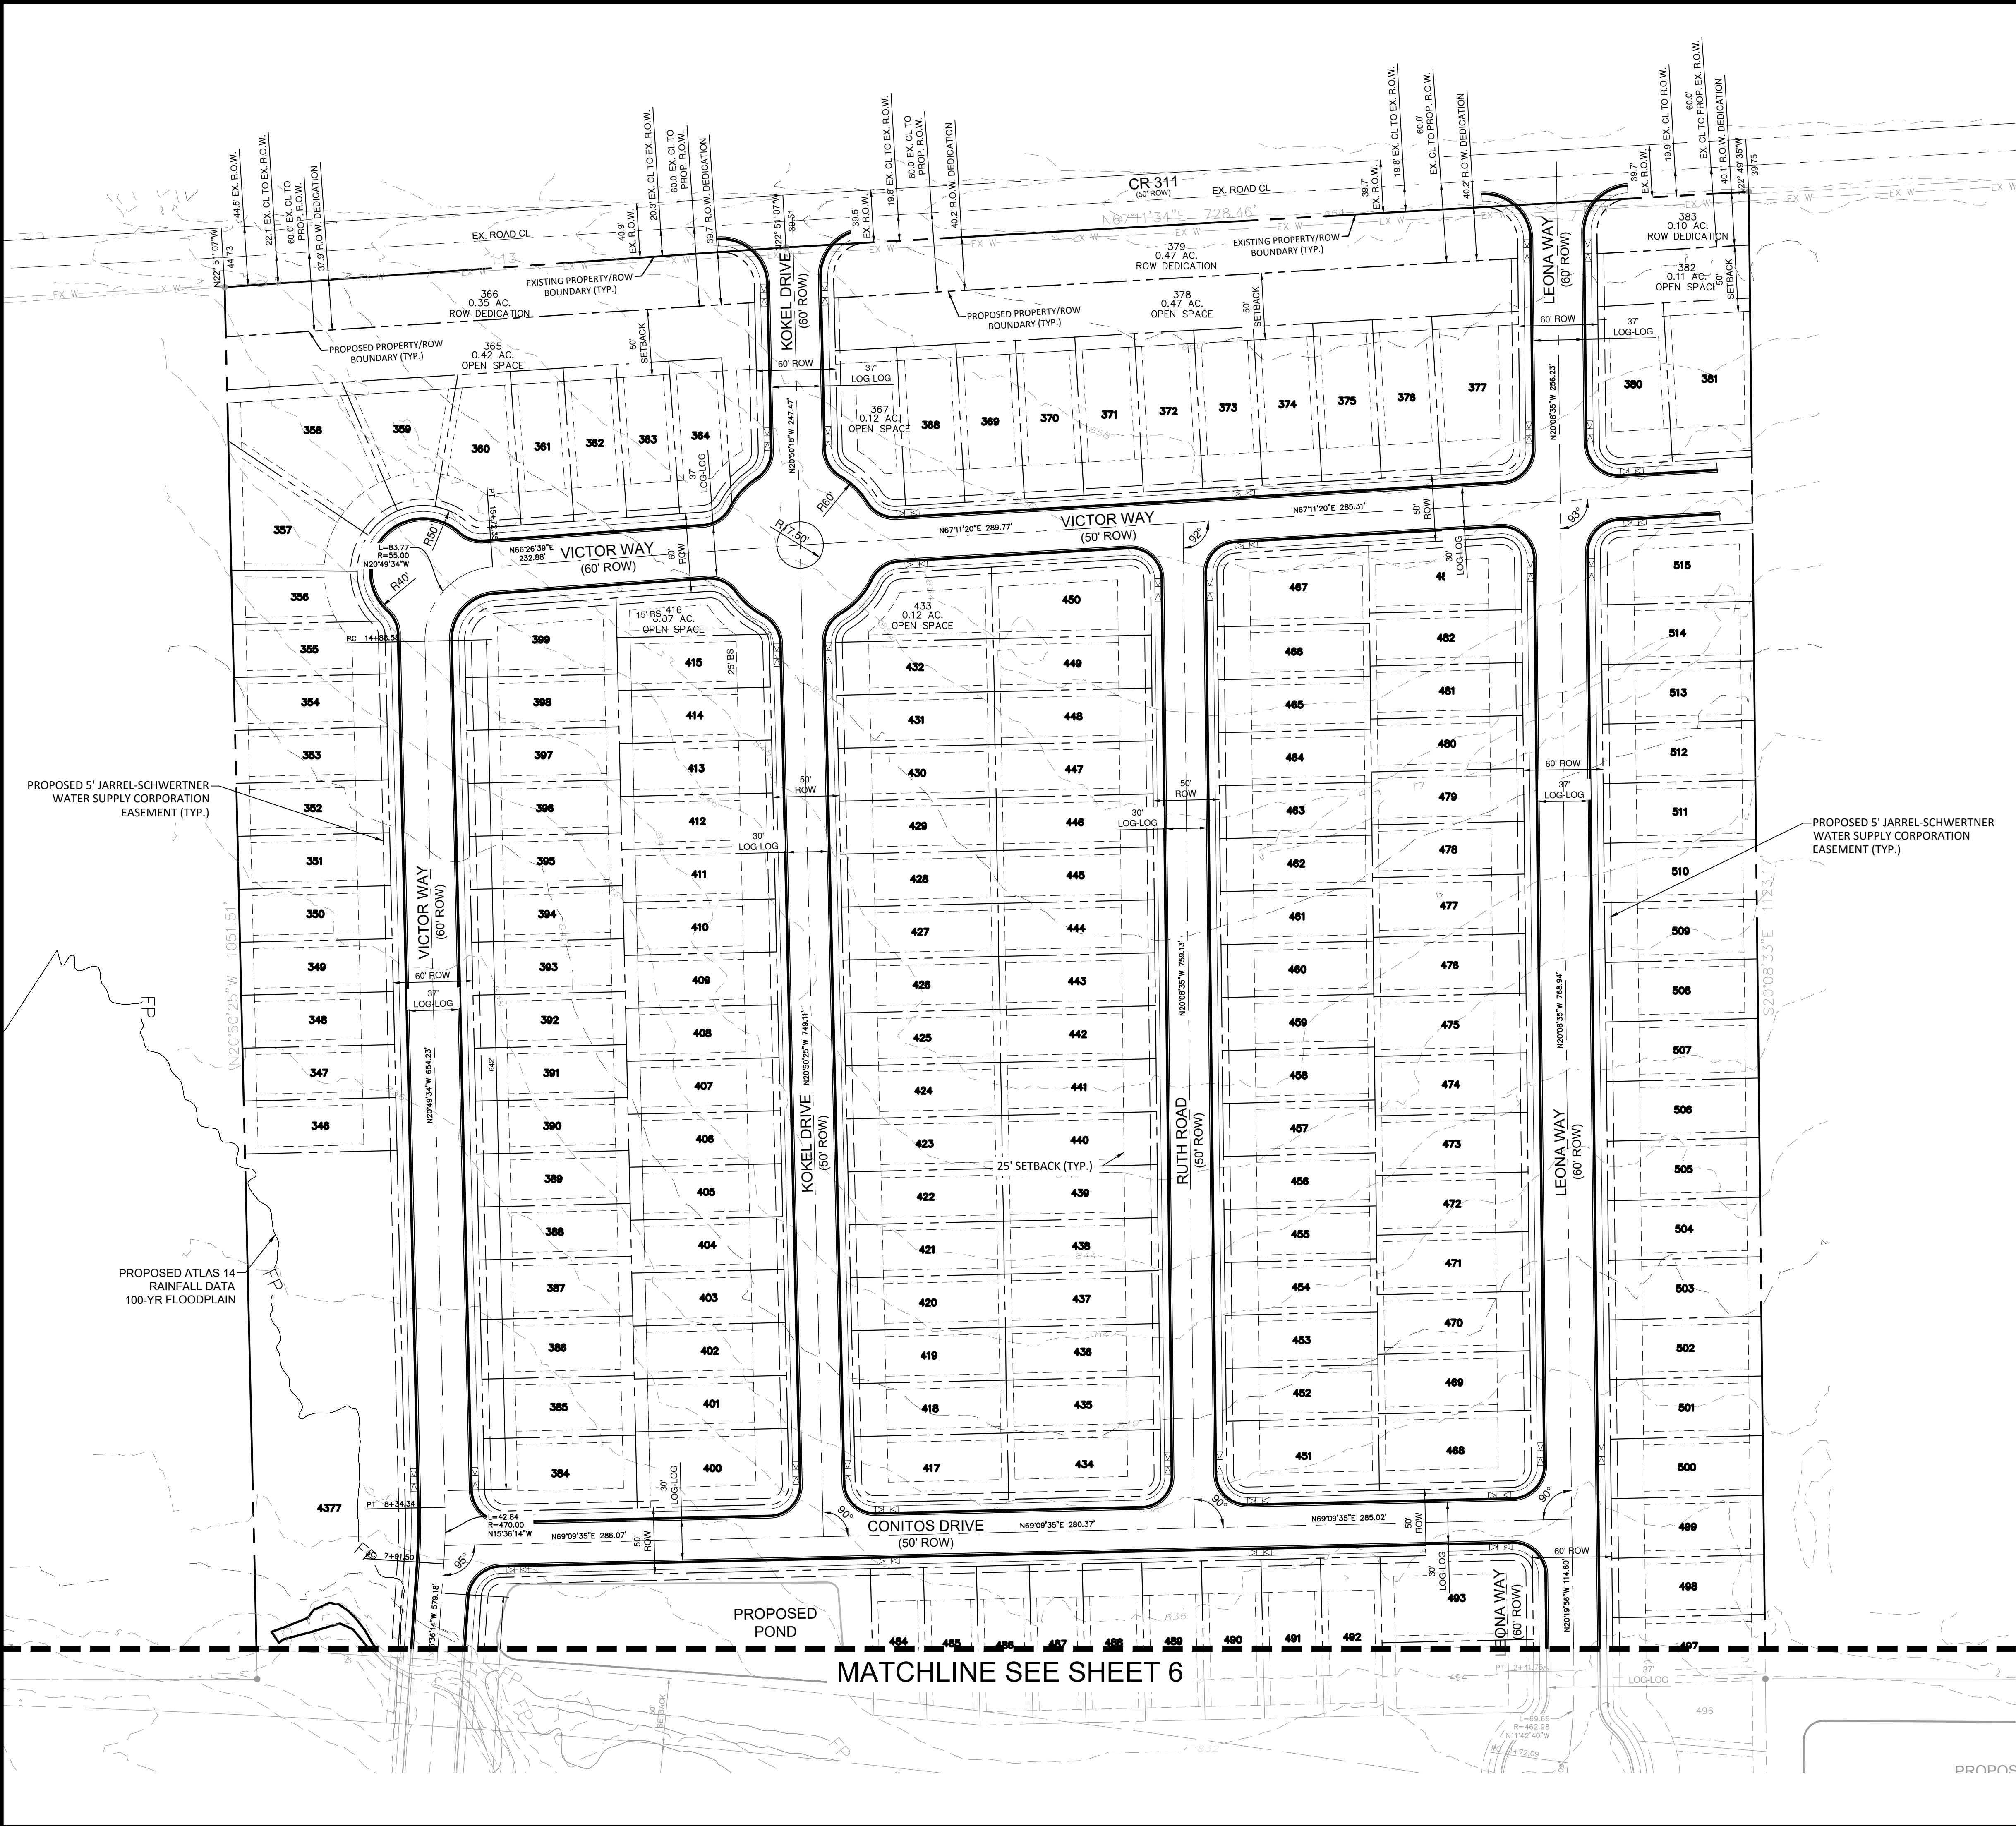

LEGEND


- PROPOSED PROPERTY BOUNDARY
- PROPOSED STREET CENTERLINE
- PROPOSED LOT LINE
- BUILDING SETBACK

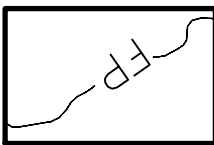 PROPOSED ATLAS 14 100-YR FLOODPLAIN OPOSSUM CREEK PER STUDY BY MANHARD CONSULTING DATED 11-14-2025

HEADWATERS - AMENDED PRELIMINARY PLAT

WILLIAMSON COUNTY

PRELIM PLAT SHT 8 OF 8

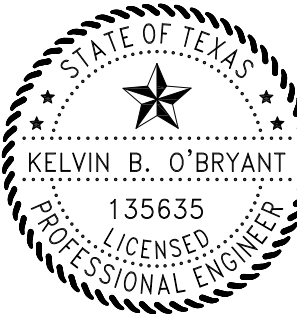

Kelvin B. O'Bryant 06/30/2025

PROJ. MGR.: **SB**

PROJ. ASSOC.: **KBO**


DRAWN BY: **---**

SHEET

9 OF 19

615.025005

June 30, 2026 - 18:09 Dwg Name: c:\615.025.1\dwg\company\025_headwaters\preliminary.dwg\PRELIM UTILITY PLAN.dwg Updated By: kbovart

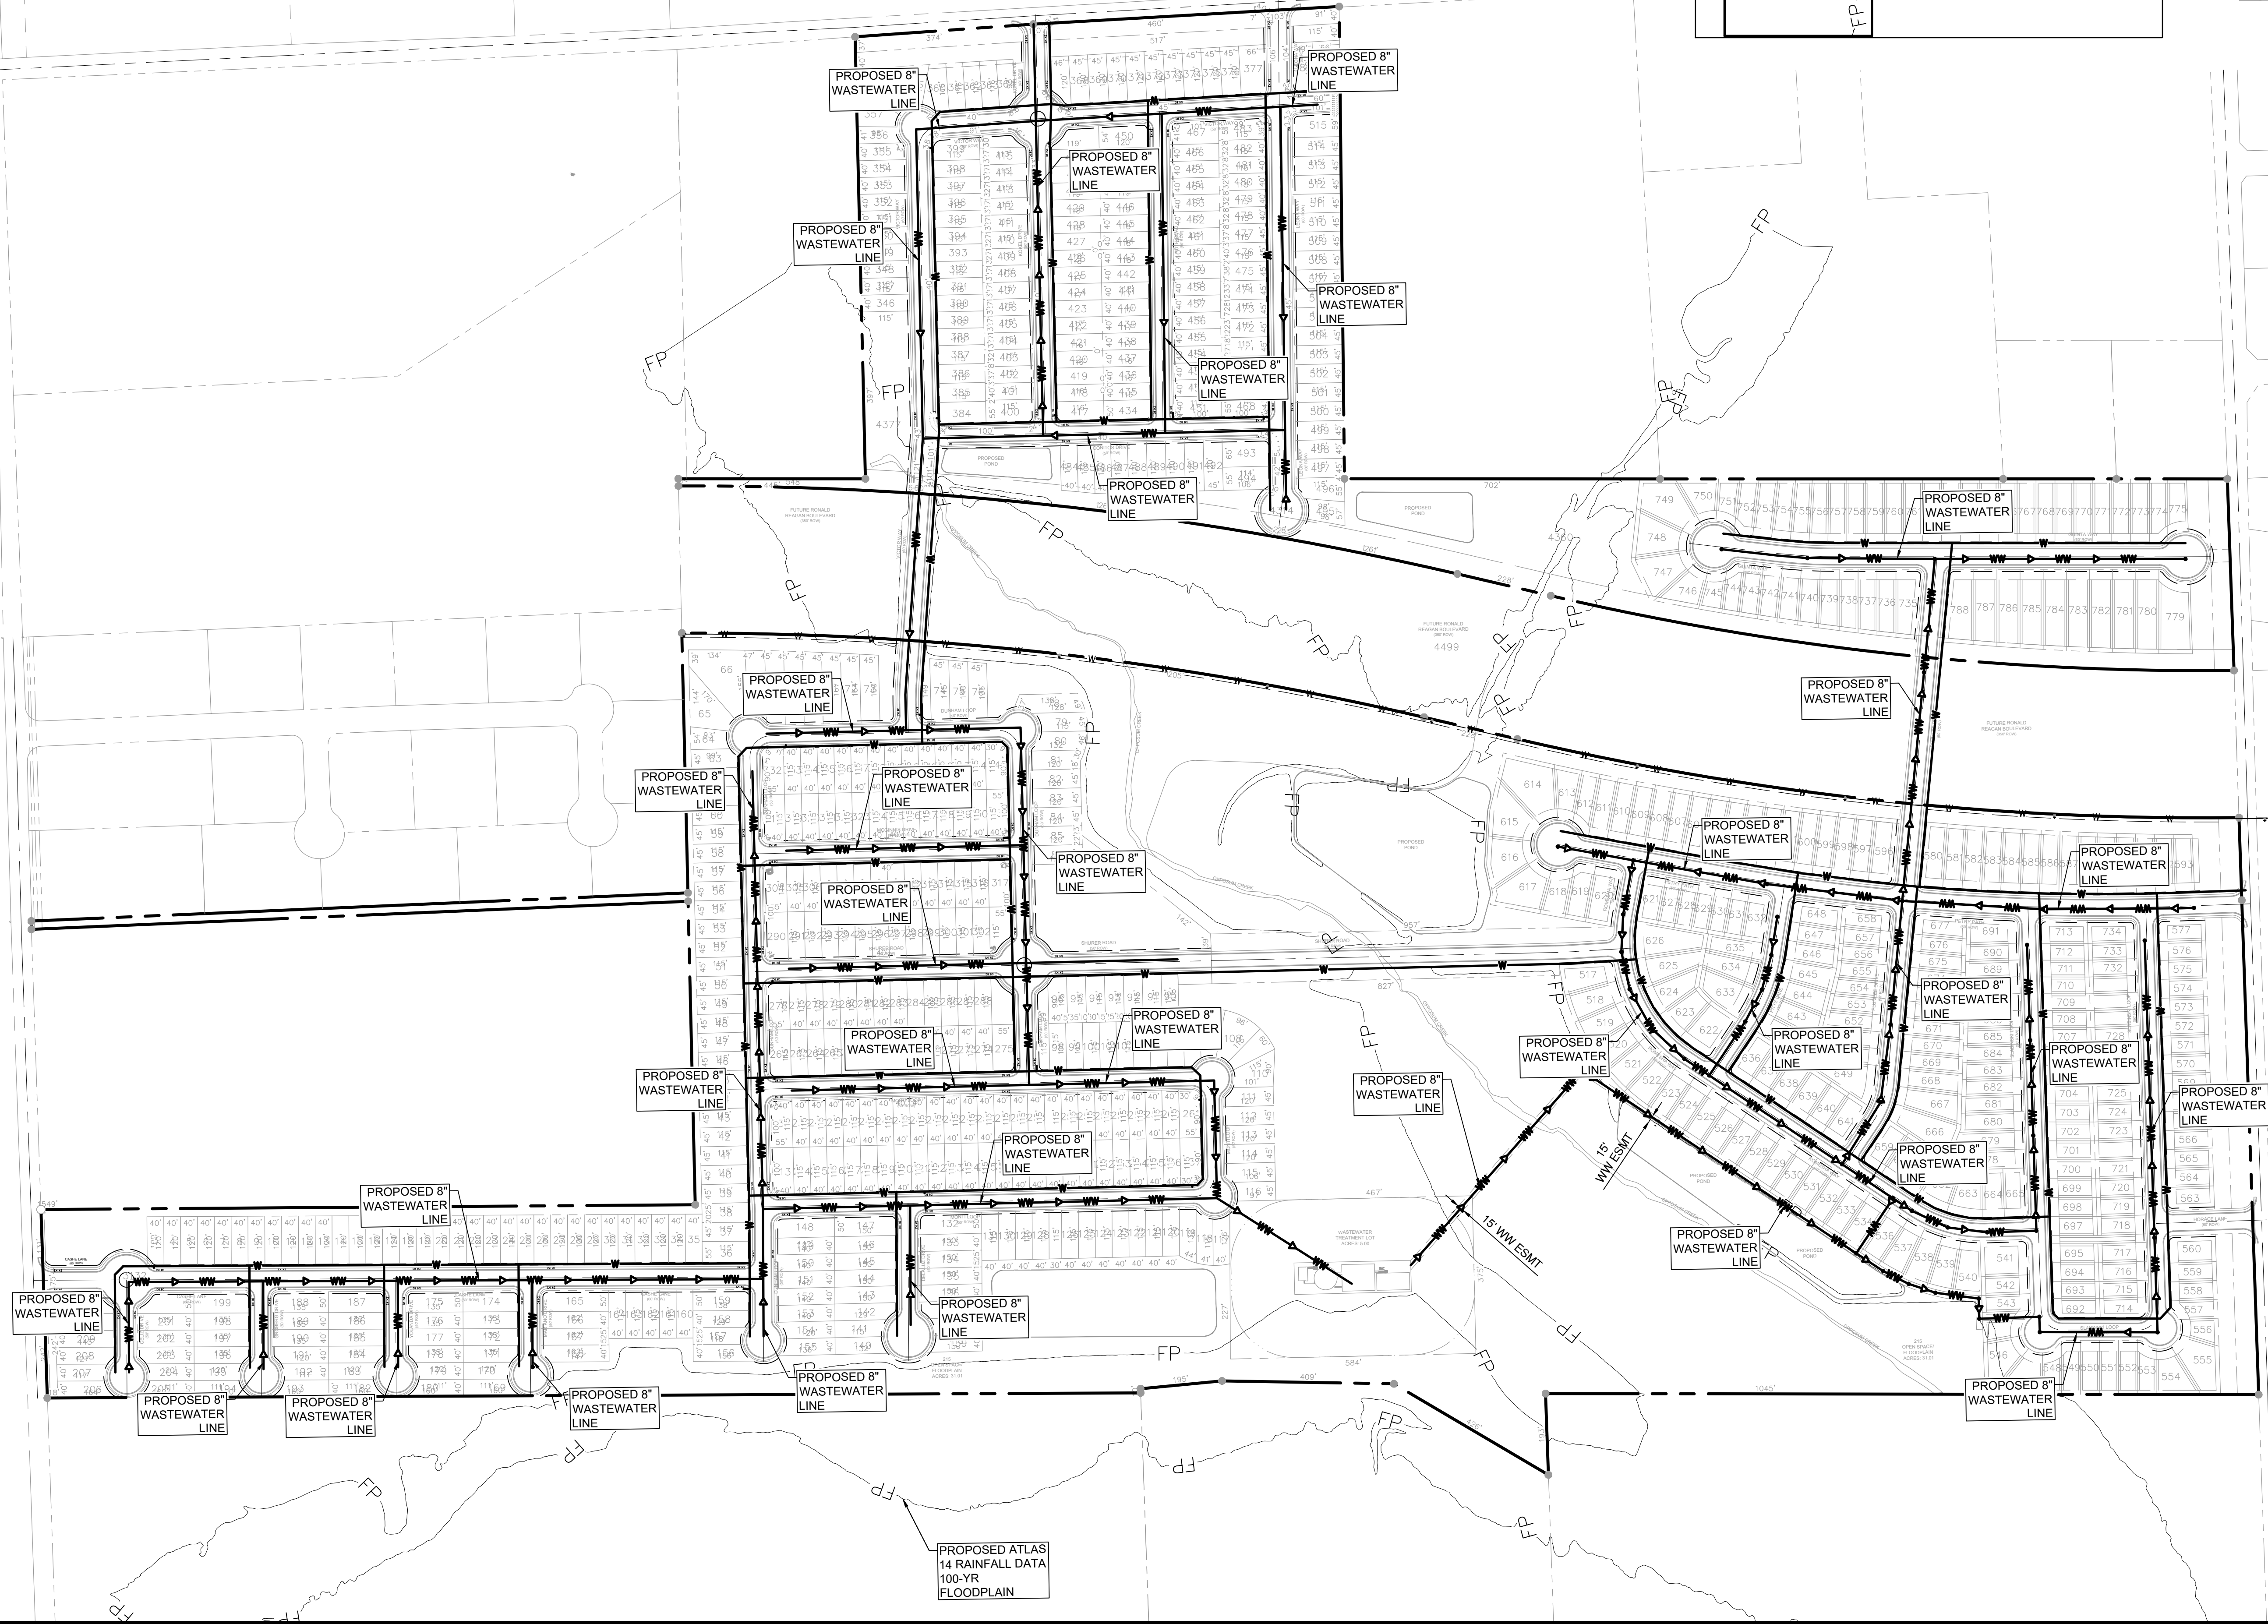

LEGEND

- PROPOSED PROPERTY BOUNDARY
- PROPOSED STREET CENTERLINE
- PROPOSED LOT LINE
- BUILDING SETBACK
- PROPOSED WATERLINE
- PROPOSED WASTEWATER LINE
- PROPOSED MANHOLE

PROPOSED ATLAS 14 100-YR FLOODPLAIN
OPOSSUM CREEK PER STUDY BY MANHARD
CONSULTING DATED 11-14-2025

0 100 200 400 Feet
SCALE: 1"=200'

Manhard
CONSULTING

1120 S. Capital of Texas Hwy, Bldg. 1, Ste. 210, Austin, TX 78746 ph:732.377.6600 manhard.com
Civil Engineers | Surveyors | Water Resource Engineers | Water & Waste Water Engineers
Construction Managers | Environmental Scientists | Landscape Architects | Planners
Texas Board of Professional Engineers & Land Surveyors Reg. No. F-10194754 (Surv), F-22051 (Eng)


HEADWATERS - AMENDED PRELIMINARY PLAT
WILLIAMSON COUNTY
PRELIM UTILITY SHT 1 OF 10

STATE OF TEXAS
KELVIN B. O'BRYAN
135635
LICENSED PROFESSIONAL ENGINEER

PROJ. MGR.: SB
PROJ. ASSOC.: KBO
DRAWN BY: ---

SHEET
10 OF **19**
615.025005

June 30, 2026 - 18:09 Dwg Name: c:\615.025.1\graphics\company\005 headwaters\dwg\11.dwg User: set Drawing: Preliminary Utility Plan.dwg Updated By: User

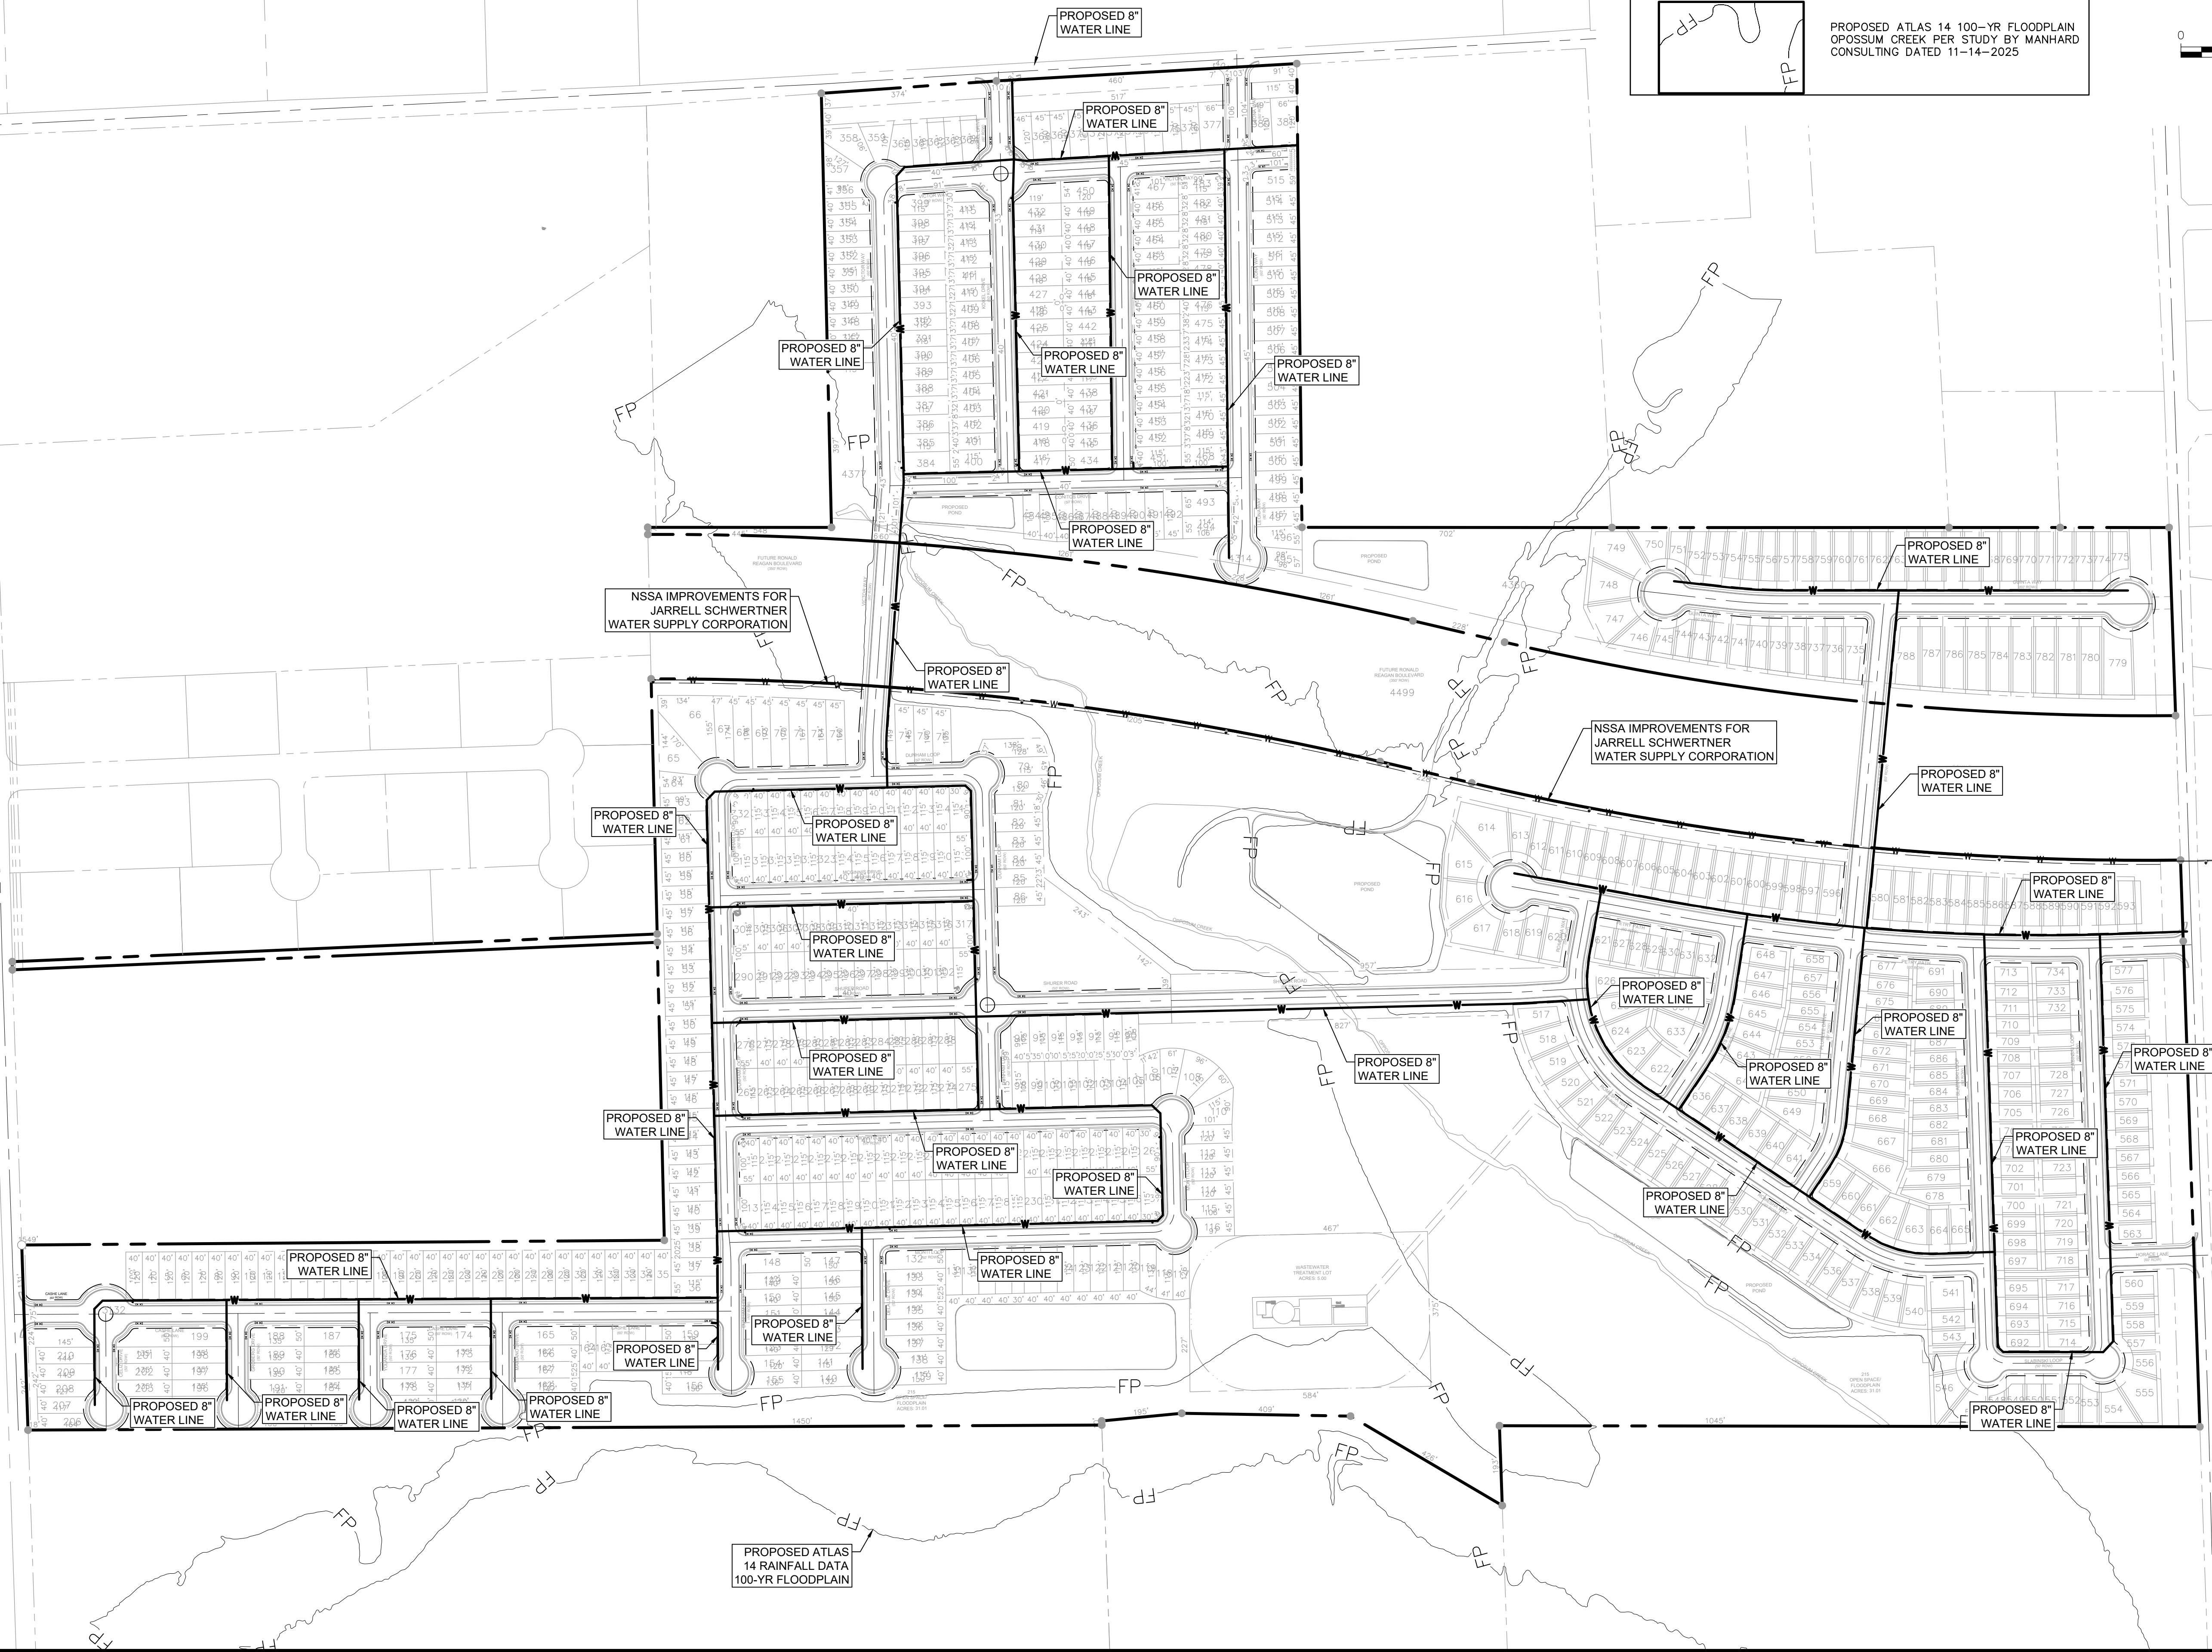

LEGEND

- PROPOSED PROPERTY BOUNDARY
- PROPOSED STREET CENTERLINE
- PROPOSED LOT LINE
- BUILDING SETBACK
- PROPOSED WATERLINE
- PROPOSED WASTEWATER LINE
- PROPOSED MANHOLE

PROPOSED ATLAS 14 100-YR FLOODPLAIN
OPOSSUM CREEK PER STUDY BY MANHARD CONSULTING DATED 11-14-2025

0 100 200 400 Feet
SCALE: 1"=200'



Manhard CONSULTING
1120 S. Capital of Texas Hwy, Bldg. 1, Ste. 210, Austin, TX 78746, ph: 737.377.6600, manhard.com
Civil Engineers | Surveyors | Water Resource Engineers | Water & Waste Water Engineers
Construction Managers | Environmental Scientists | Landscape Architects | Planners
Texas Board of Professional Engineers & Land Surveyors Reg. No. F-10194754 (Surv.), F-2051 (Eng.)

HEADWATERS - AMENDED PRELIMINARY PLAT
WILLIAMSON COUNTY
PRELIM UTILITY SHT 2 OF 10

STATE OF TEXAS
KELVIN B. O'BRYAN
135635
LICENSED PROFESSIONAL ENGINEER
06/30/2026

PROJ. MGR.: SB
PROJ. ASSOC.: KBO
DRAWN BY: ---
SHEET
11 OF 19
615.025005

June 30, 2025 - 18:09 Draw Name: c:\615.025.1\dwg\manhard\005_headwaters\preliminary plat\PRELIM UTILITY PLAN.dwg User: jk Updated By: jk

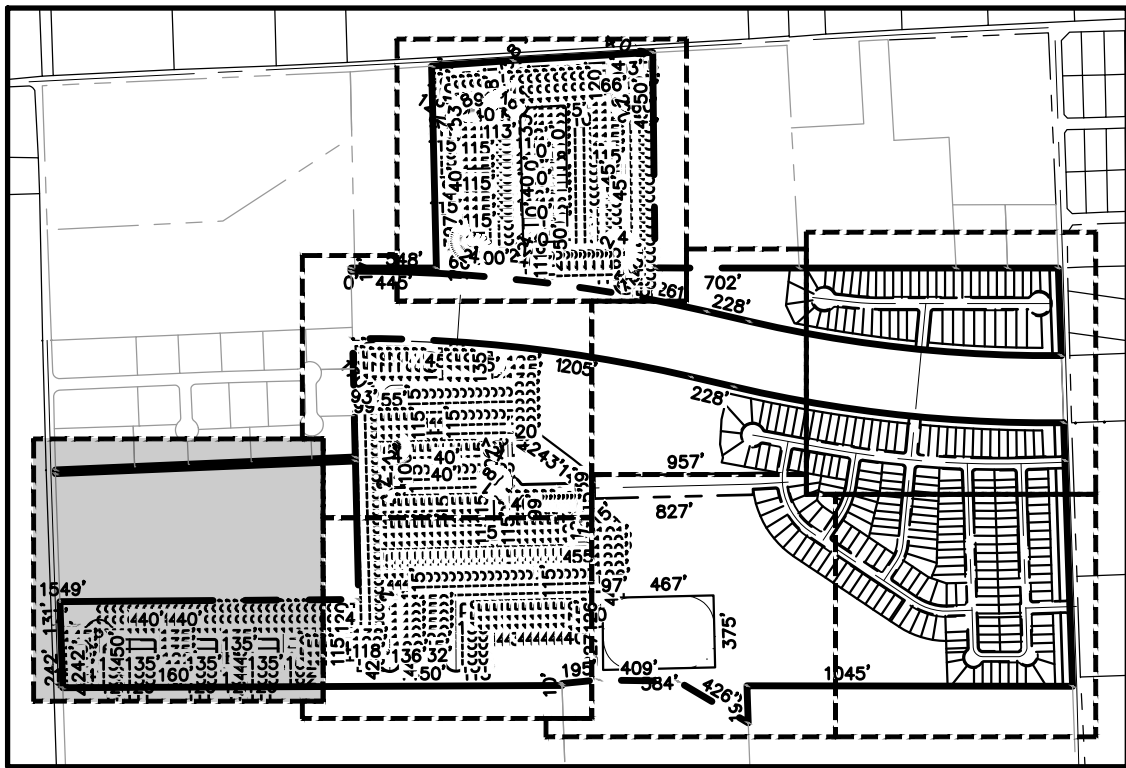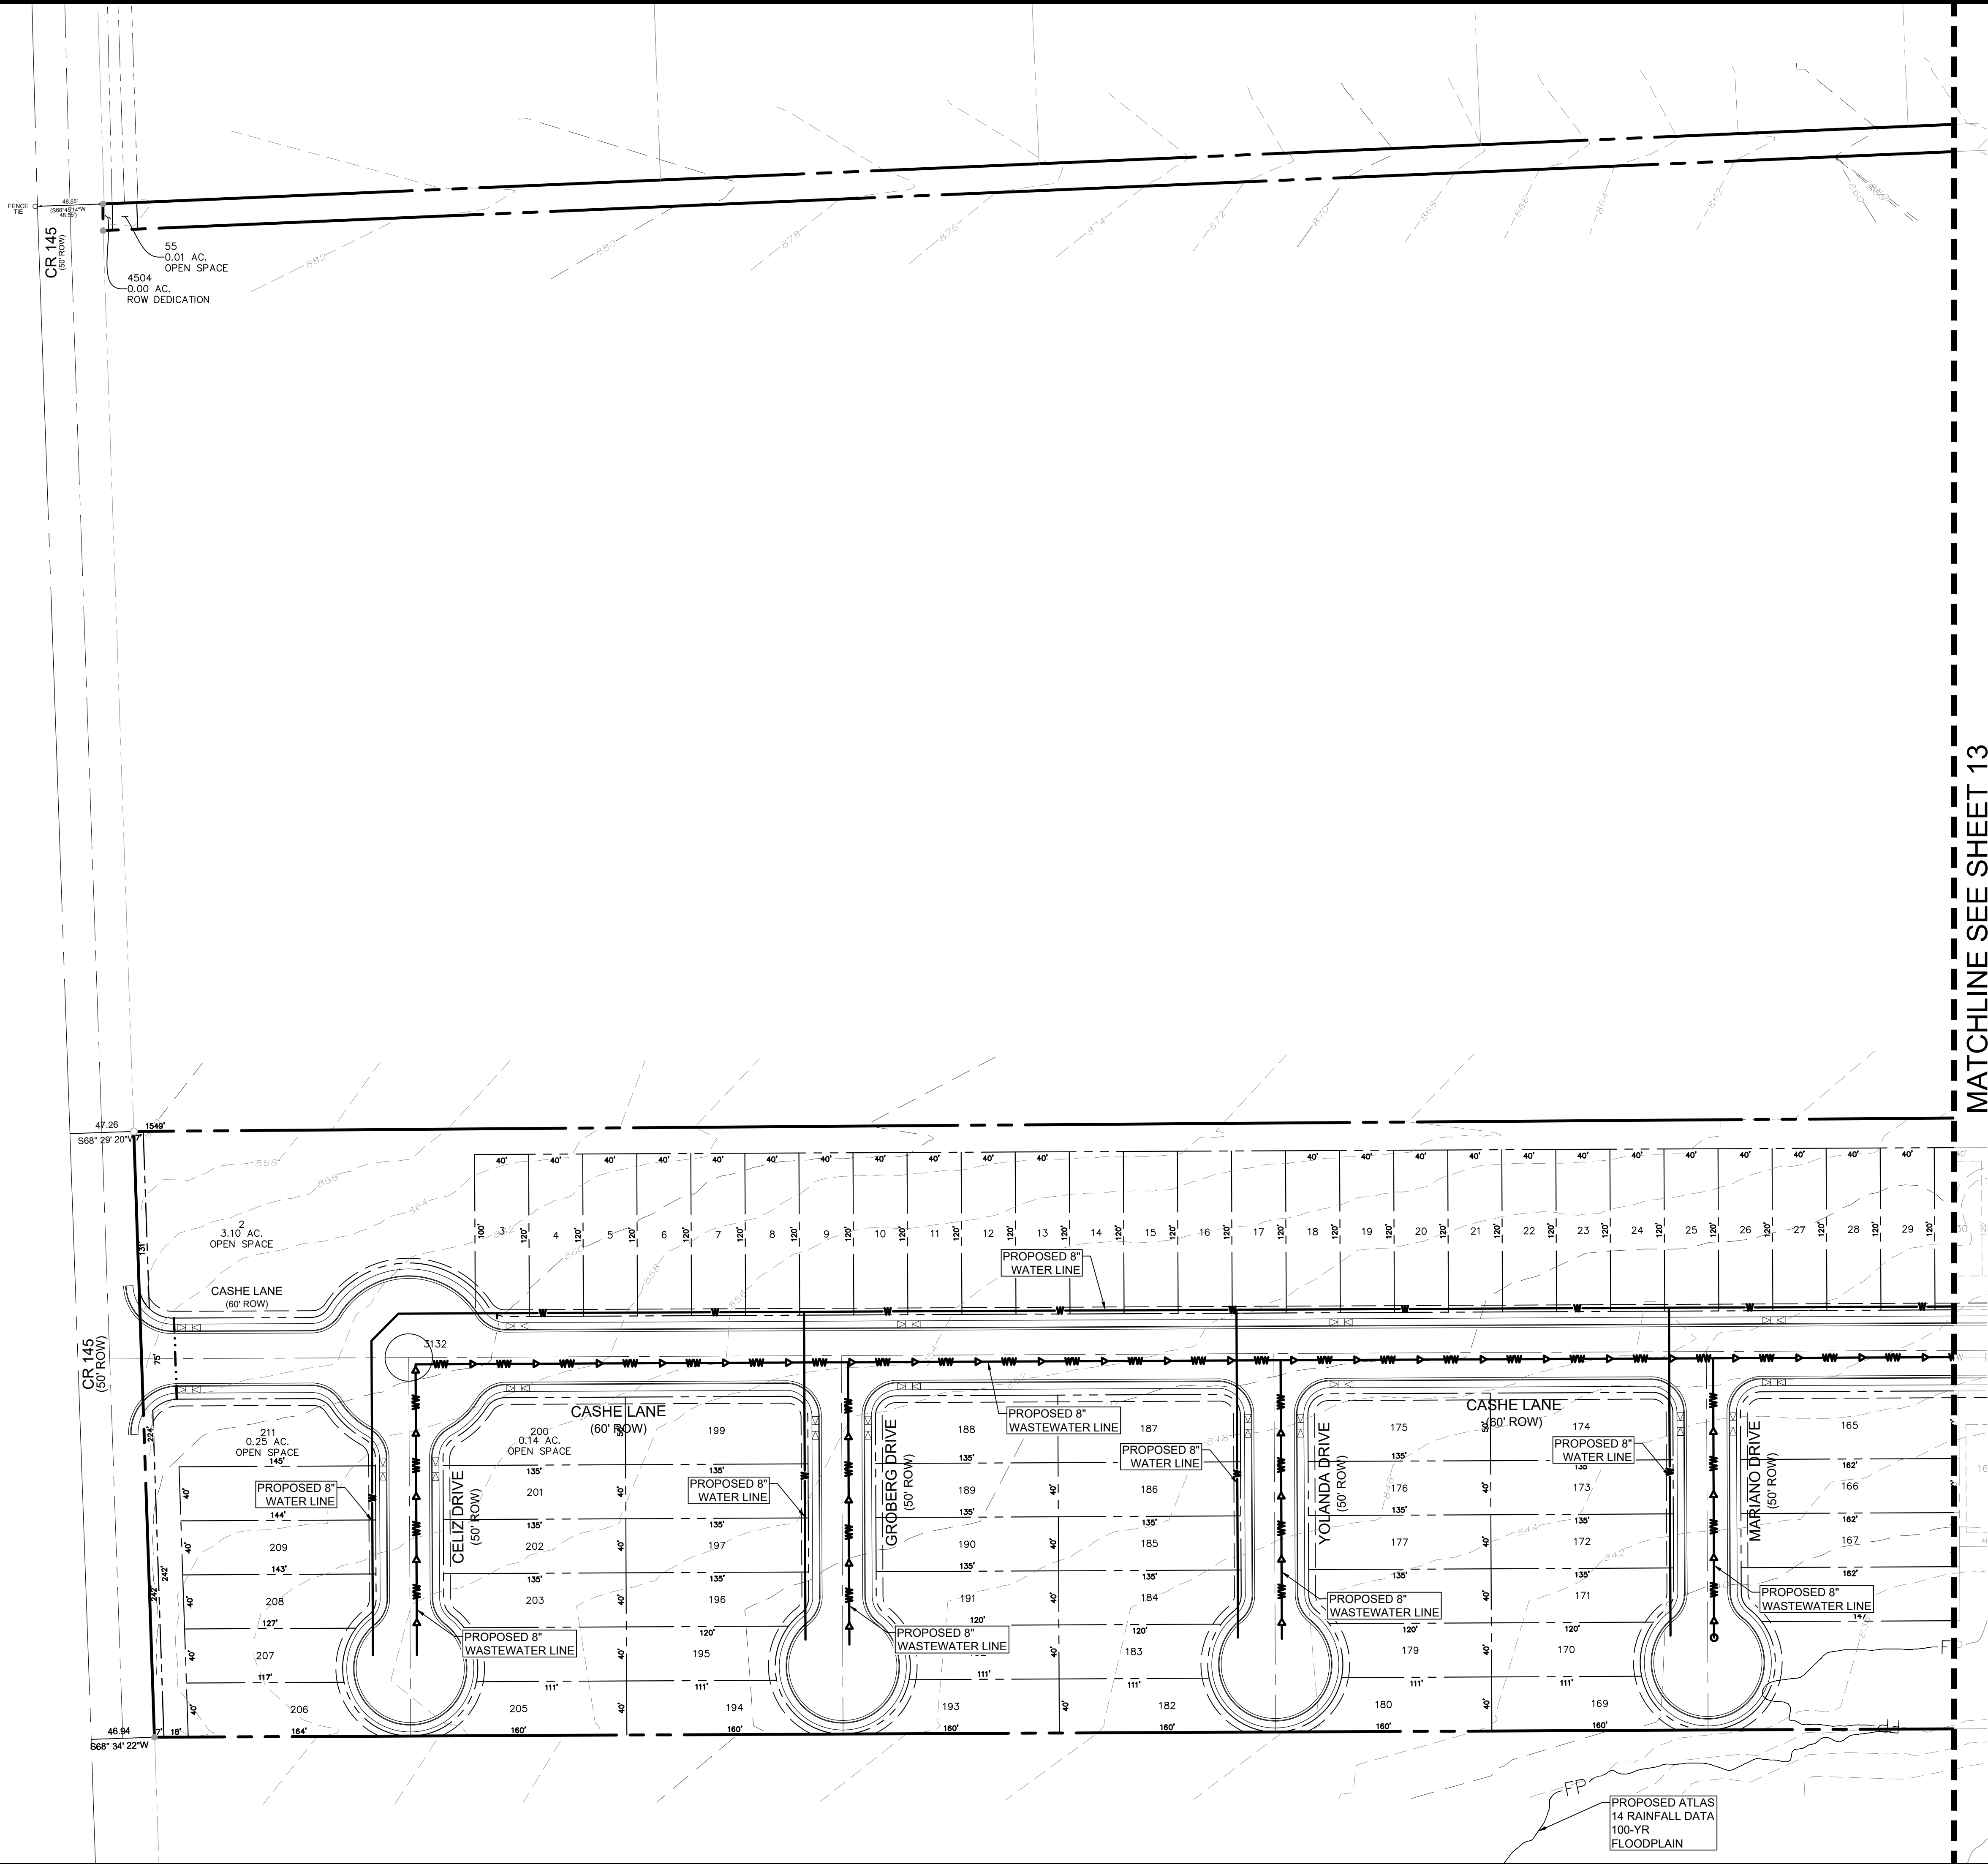

LEGEND

- PROPOSED PROPERTY BOUNDARY
- PROPOSED STREET CENTERLINE
- PROPOSED LOT LINE
- BUILDING SETBACK
- PROPOSED WATERLINE
- PROPOSED WASTEWATER LINE
- PROPOSED MANHOLE
- PROPOSED ATLAS 14 100-YR FLOODPLAIN CROSSUM CREEK PER STUDY BY MANHARD CONSULTING DATED 11-14-2025

© 2025 MANHARD CONSULTING. ALL RIGHTS RESERVED.

PROJ. MGR.: **SB**

PROJ. ASSOC.: **KBO**

DRAWN BY: **---**

SHEET
12 OF **19**
615.025005

HEADWATERS - AMENDED PRELIMINARY PLAT

WILLIAMSON COUNTY

PRELIM UTILITY SHT 3 OF 10

Manhard CONSULTING



1120 S. Capital of Texas Hwy, Bldg. 1, Ste. 210, Austin, TX 78746, ph: 727.377.6600, manhard.com

Civil Engineers | Surveyors | Water Resource Engineers | Water & Waste Water Engineers
Construction Managers | Environmental Scientists | Landscape Architects | Planners
Texas Board of Professional Engineers & Land Surveyors Reg. No. F-10194754 (Surv), F-22051 (Eng)

DATE

REVISIONS

DRAWN BY

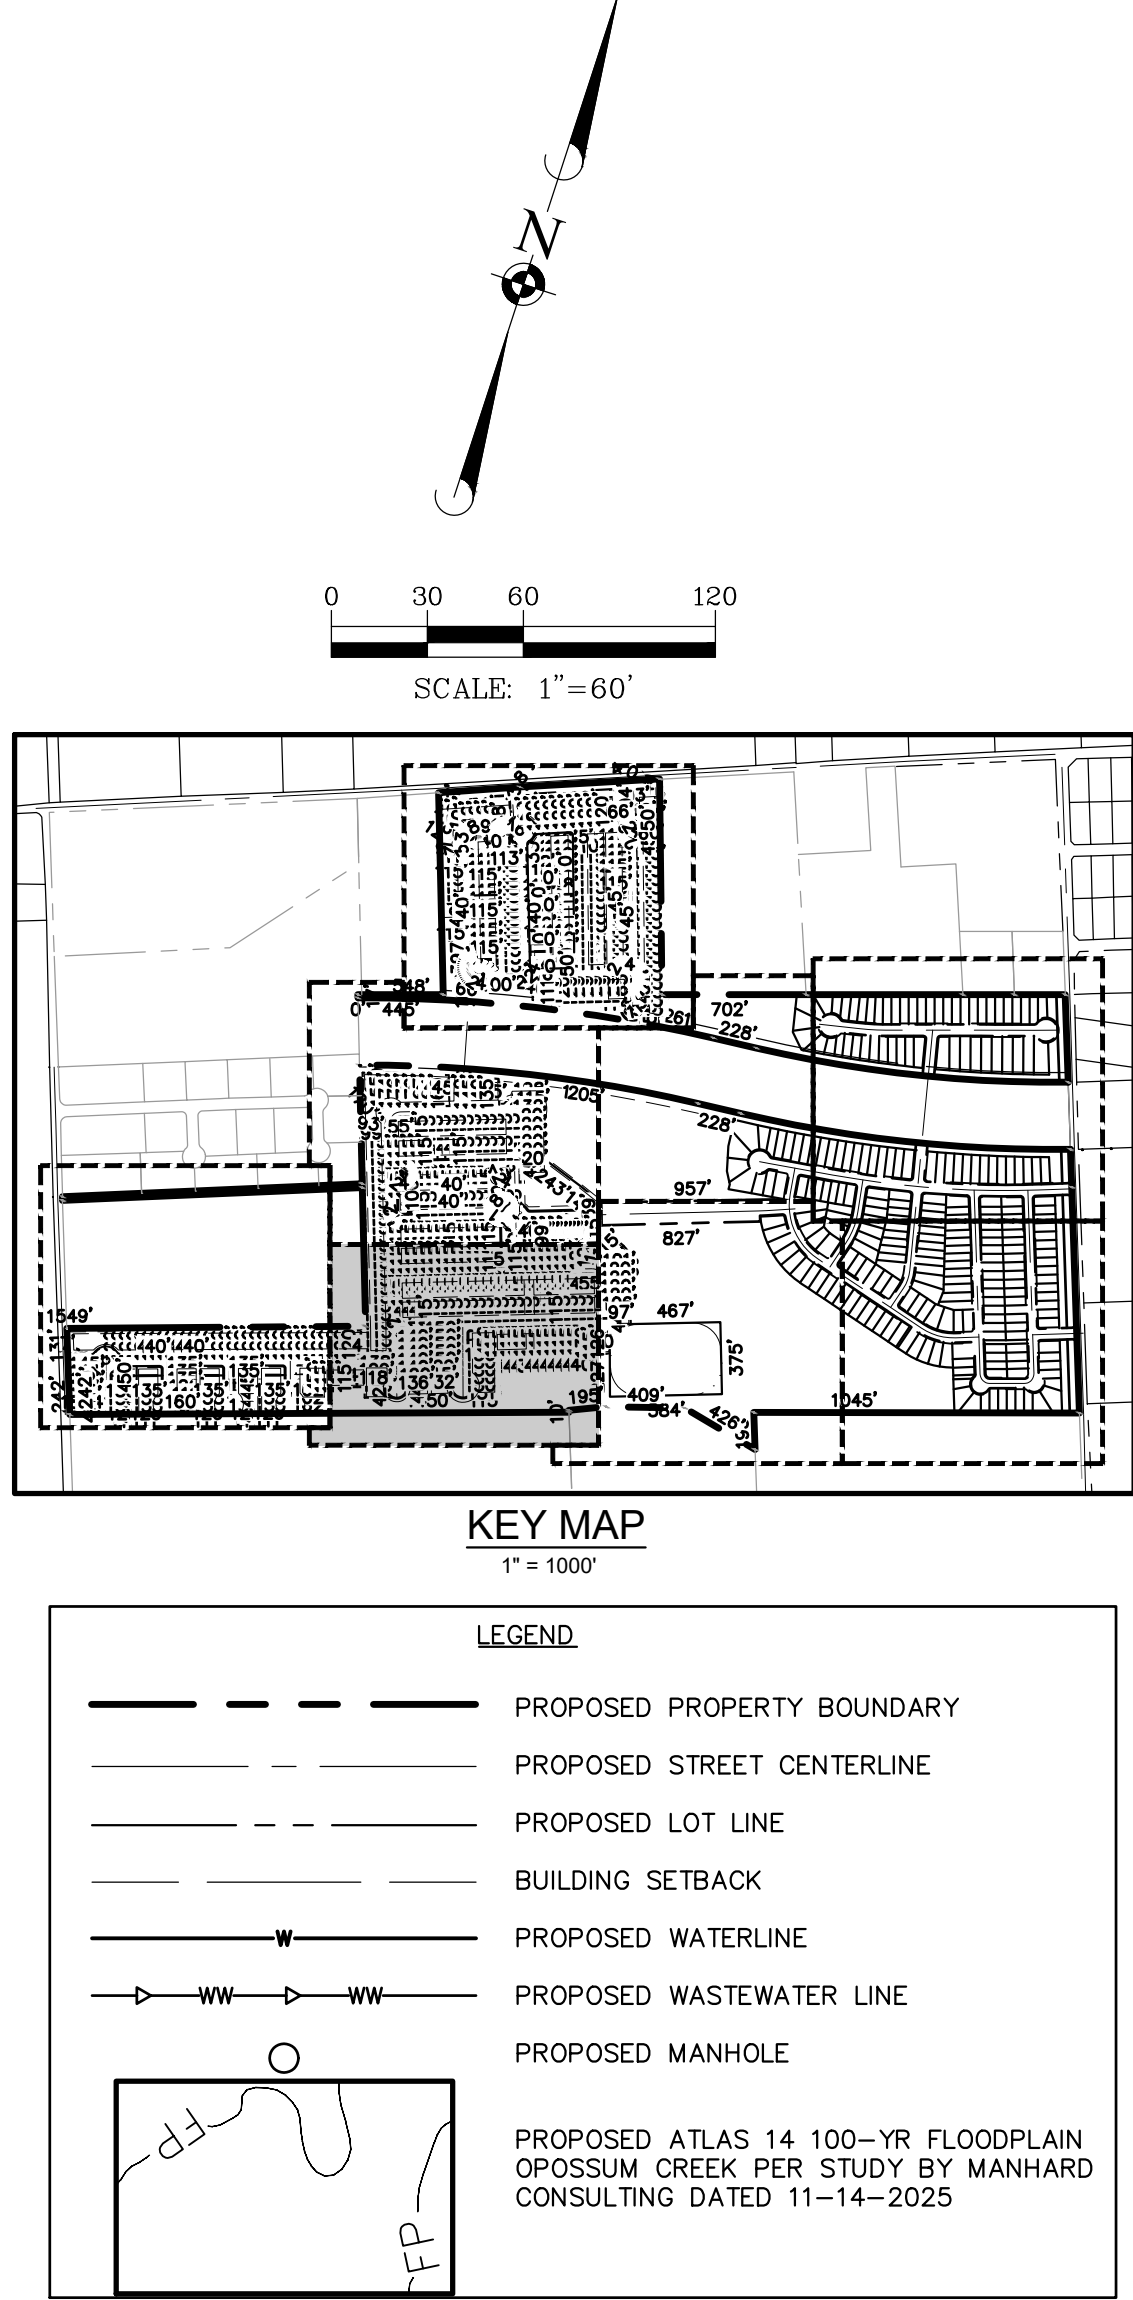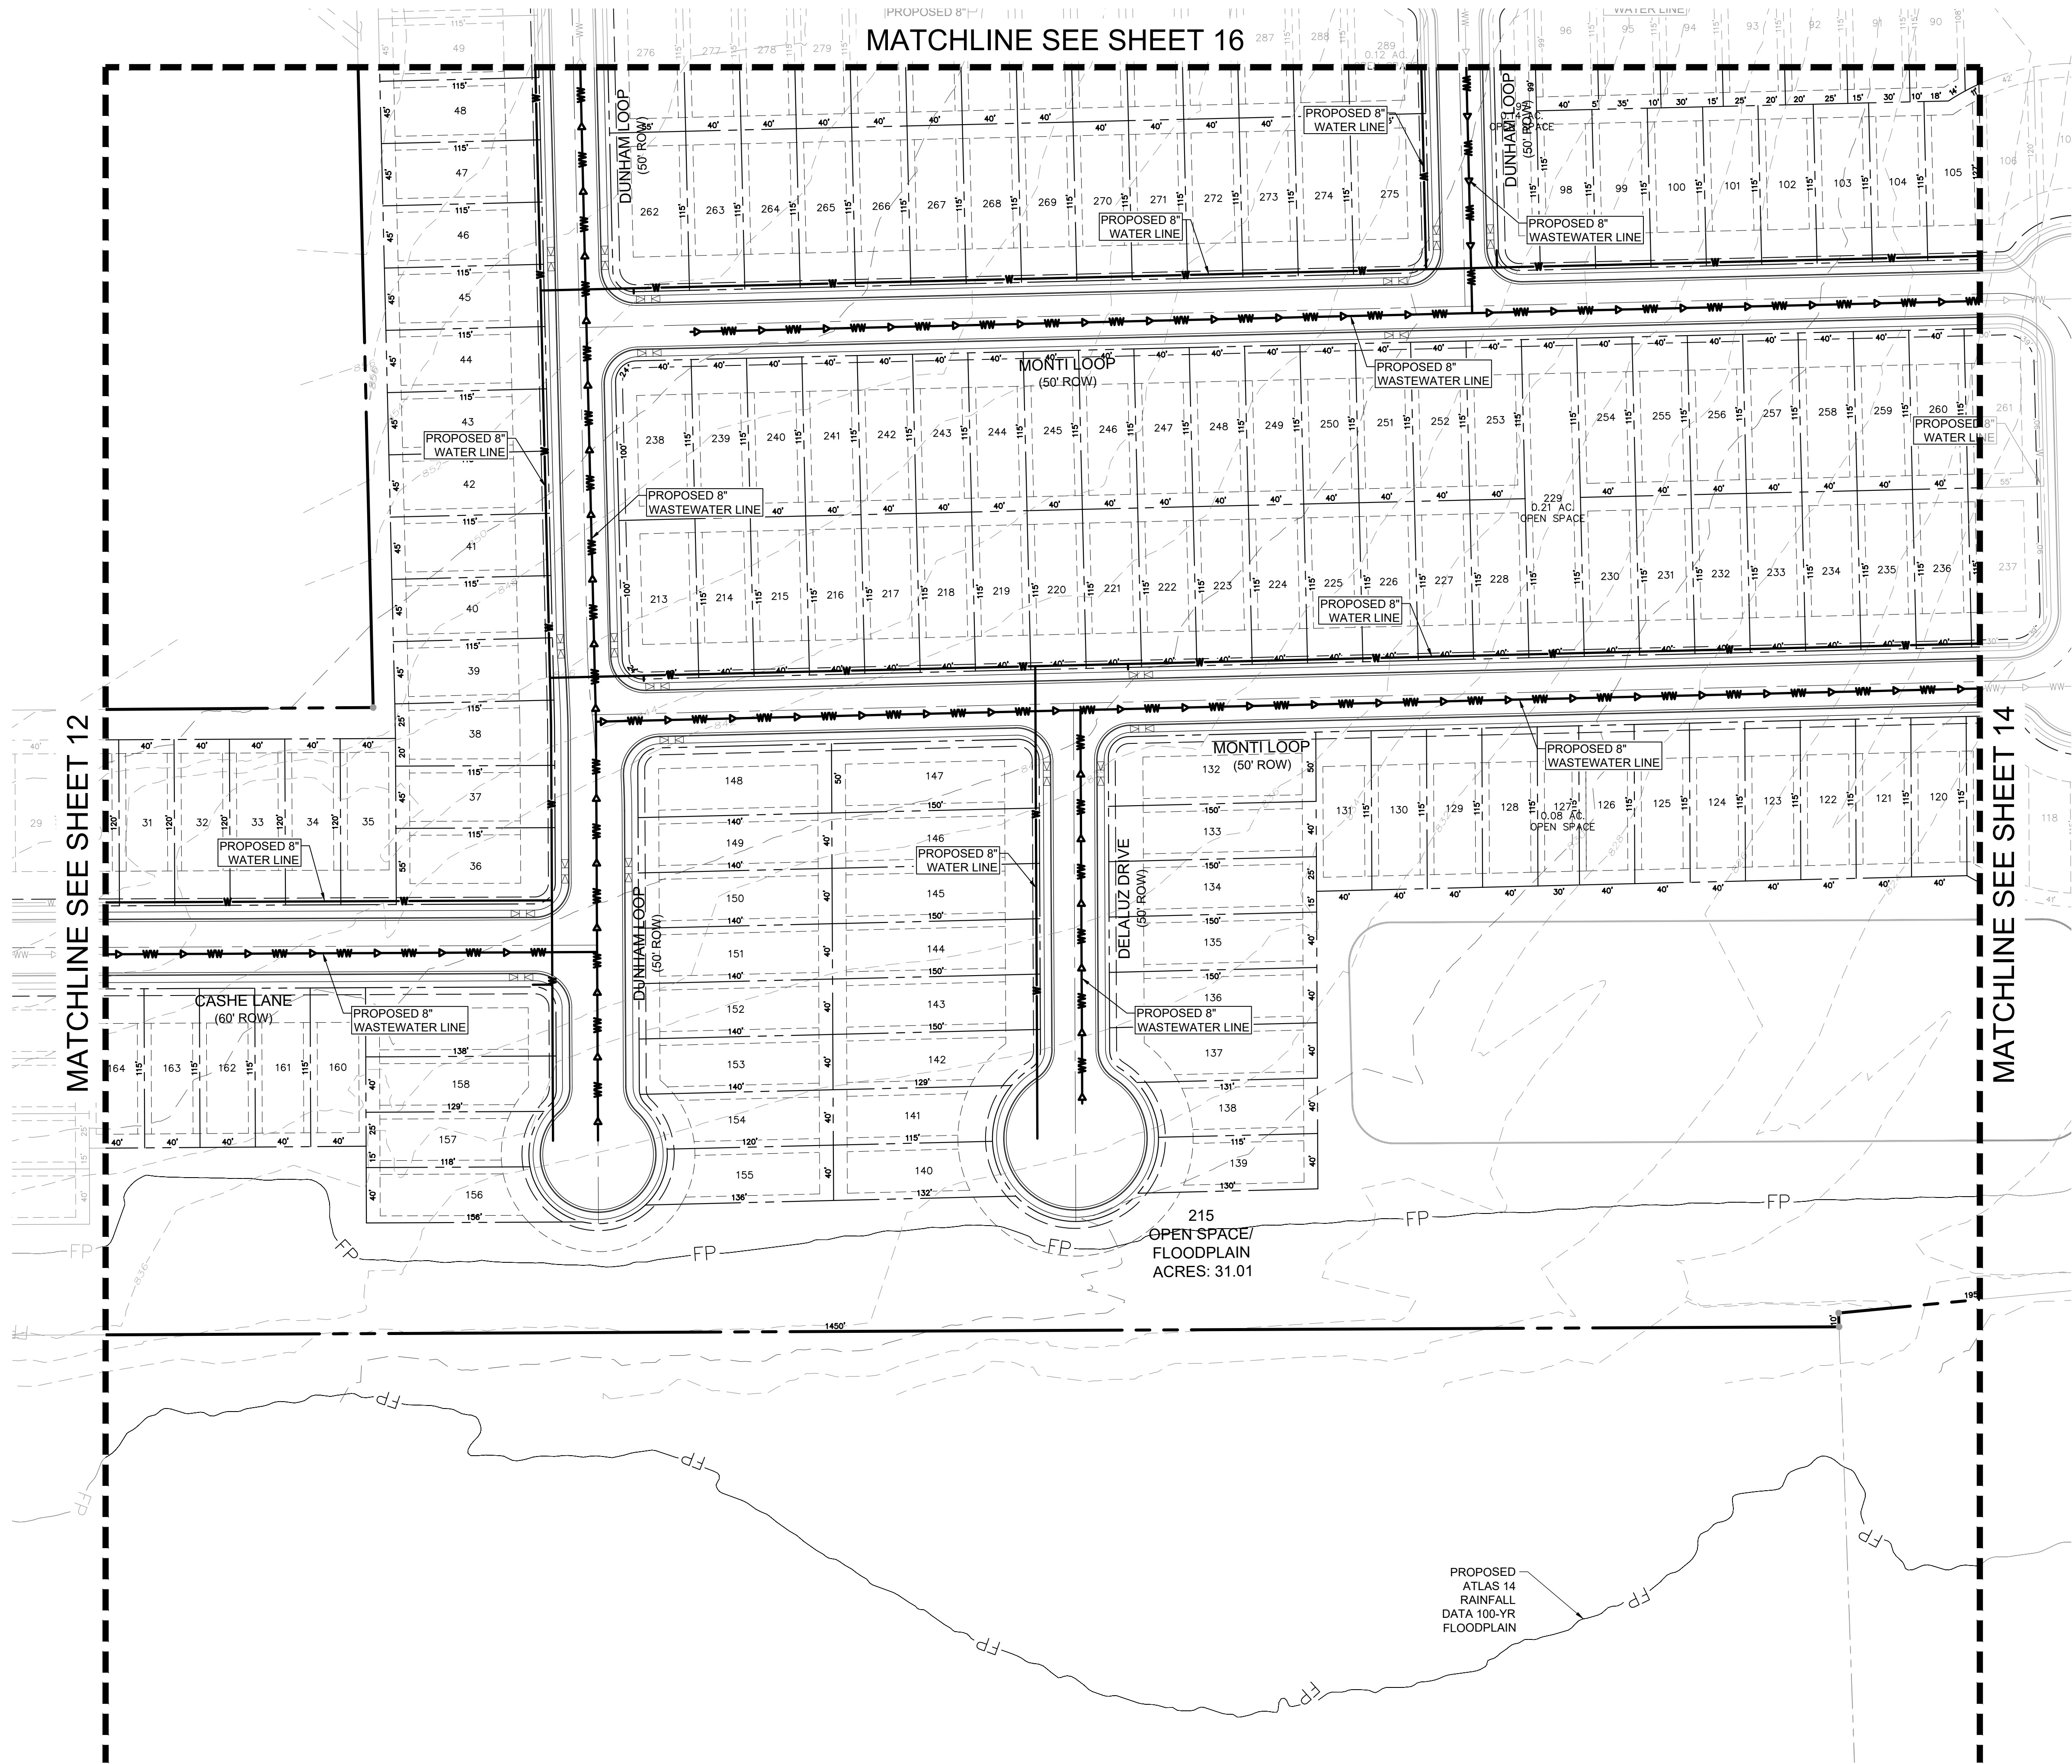

© 2026 MANHARD CONSULTING. ALL RIGHTS RESERVED.

PROJ. MGR.: SB
PROJ. ASSOC.: KBO
DRAWN BY: ---

SHEET
13 OF 19
615.025005

HEADWATERS - AMENDED PRELIMINARY PLAT
WILLIAMSON COUNTY
PRELIM UTILITY SHT 4 OF 10



STATE OF TEXAS
KELVIN B. O'BRYAN
135635
LICENSED PROFESSIONAL ENGINEER

06/30/2026

Manhard CONSULTING
1120 S. Capital of Texas Hwy, Bldg. 1, Ste. 210, Austin, TX 78746, ph: 737.377.6500, manhard.com
Civil Engineers | Surveyors | Water Resource Engineers | Water & Waste Water Engineers
Construction Managers | Environmental Scientists | Landscape Architects | Planners
Texas Board of Professional Engineers & Land Surveyors Reg. No. F-10194754 (Surv), F-22051 (Eng)

REVISIONS
DATE

June 30, 2025 - 18:09 Dwg Name: c:\615.025 landscape\comp\615.025 headwaters\utility\615.025 headwaters\utility plan.dwg Updated By: kcorbett

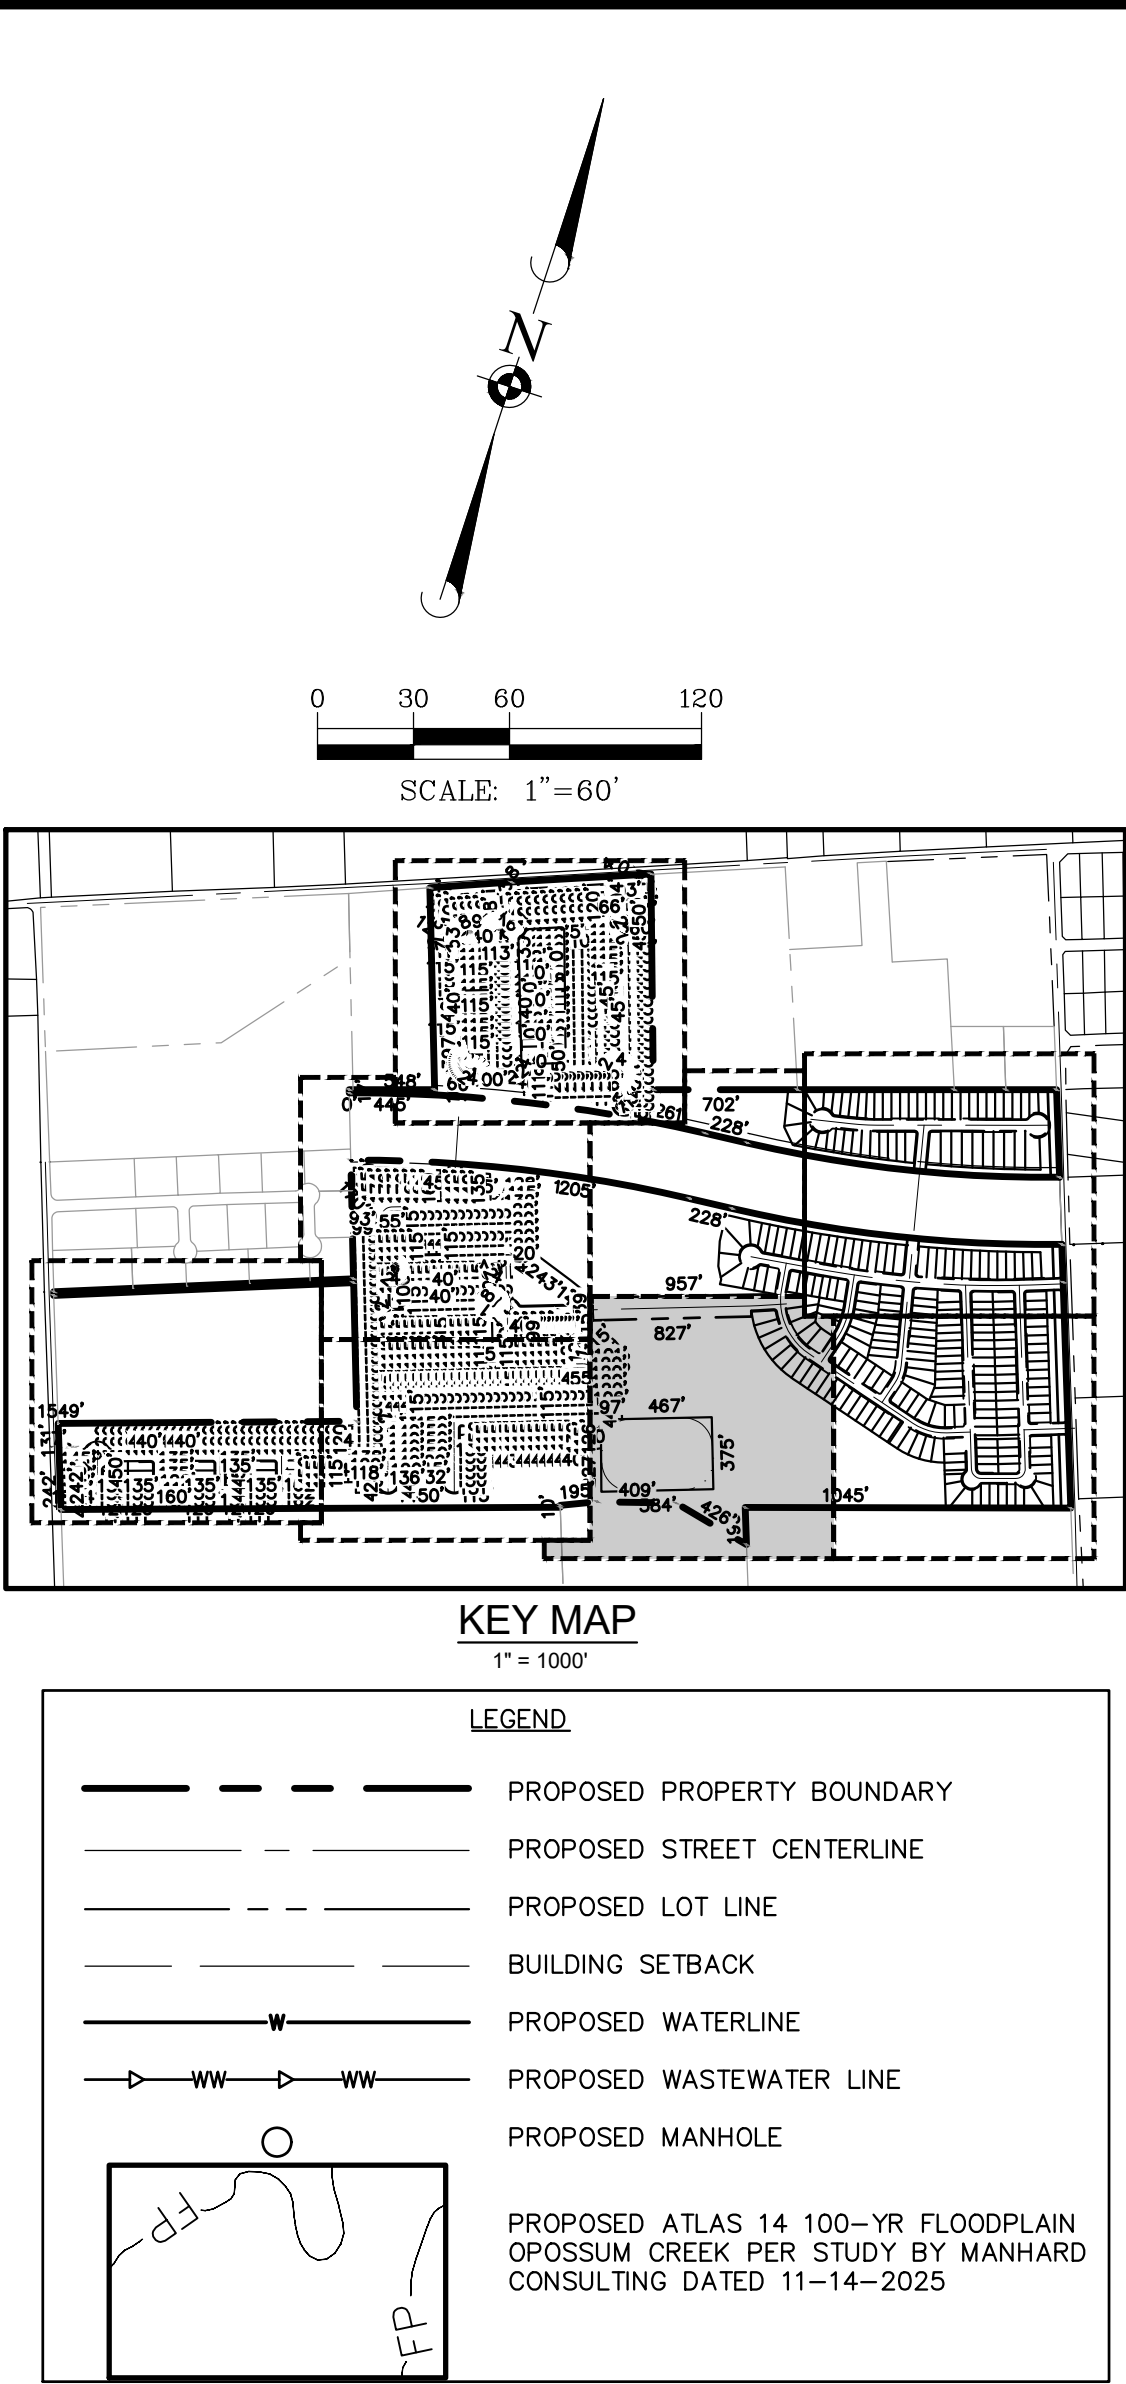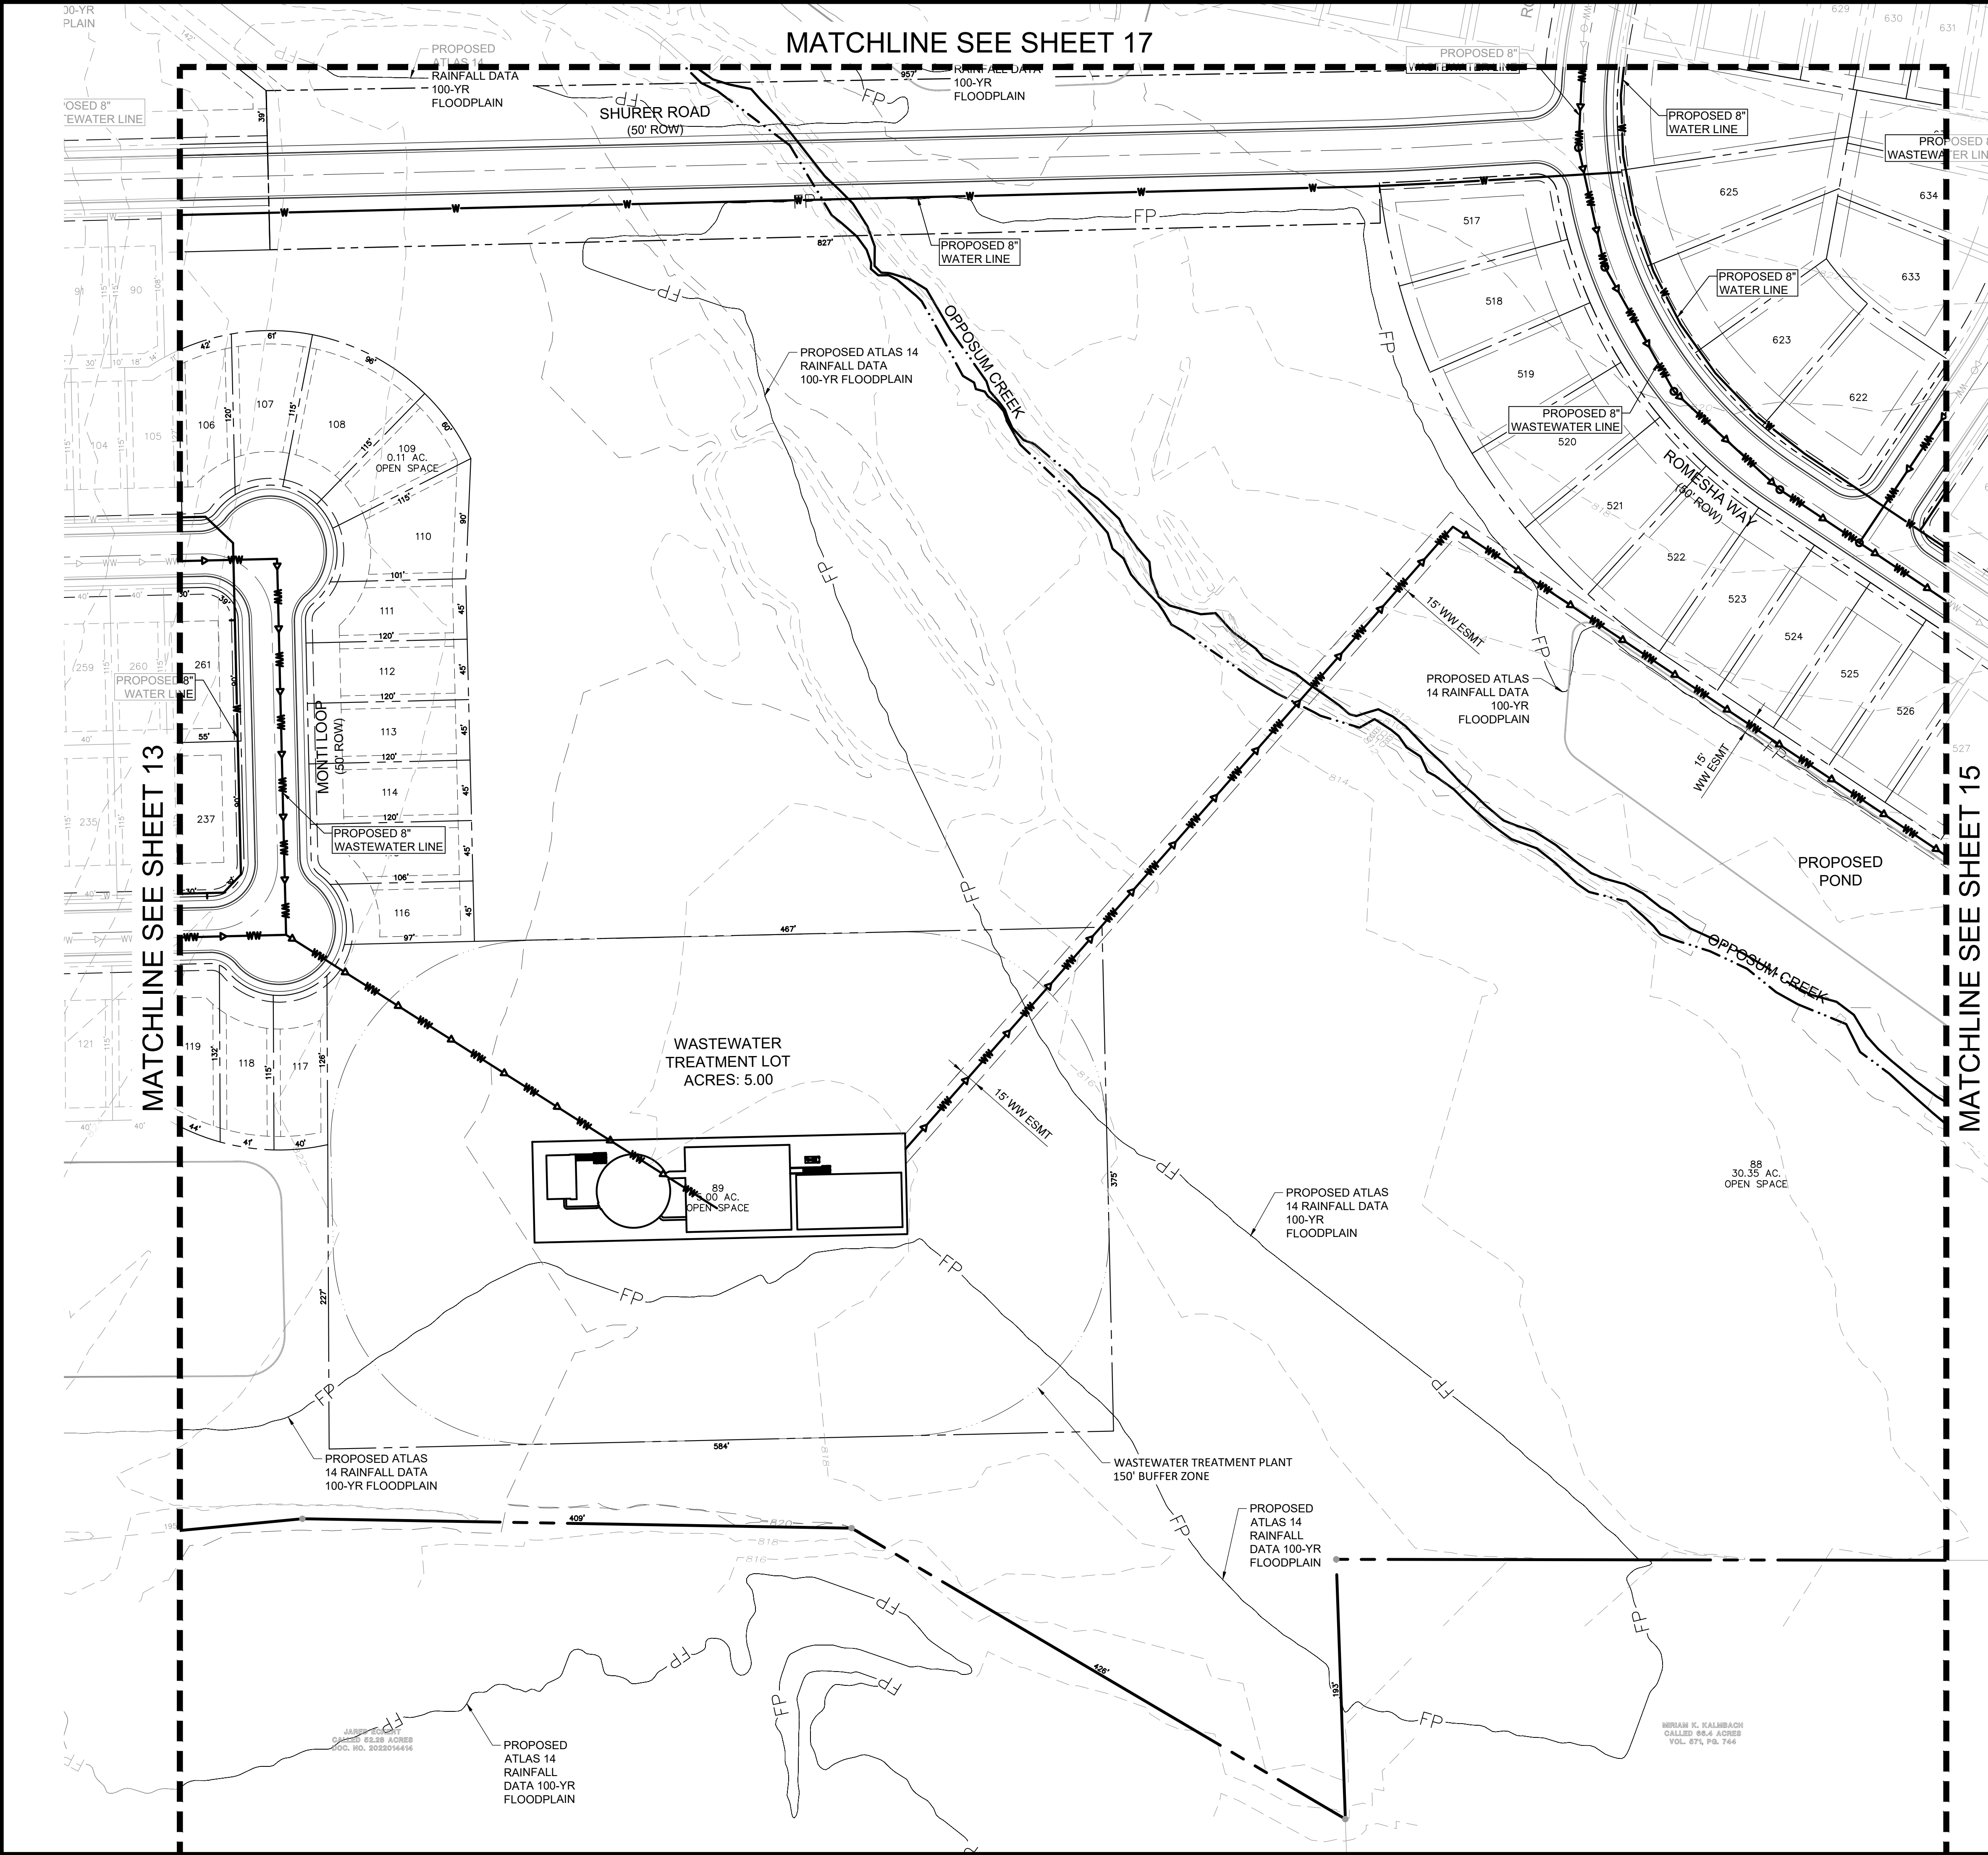

© 2025 MANHARD CONSULTING. ALL RIGHTS RESERVED.

PROJ. MGR.: SB
PROJ. ASSOC.: KBO
DRAWN BY: ---

SHEET
14 OF 19
615.025005



HEADWATERS - AMENDED PRELIMINARY PLAT

WILLIAMSON COUNTY
PRELIM UTILITY SHT 5 OF 10

STATE OF TEXAS
KELVIN B. O'BRYANT
135635
LICENSED PROFESSIONAL ENGINEER


Kelvin O'Bryant 06/30/2025

Manhard CONSULTING
1120 S. Capital of Texas Hwy, Bldg. 1, Ste. 210, Austin, TX 78746 ph 737.377.6500 manhard.com
Civil Engineers | Surveyors | Water Resource Engineers | Water & Waste Water Engineers
Construction Managers | Environmental Scientists | Landscape Architects | Planners
Texas Board of Professional Engineers & Land Surveyors Reg. No. F-10194754 (Surv), F-22051 (Eng)

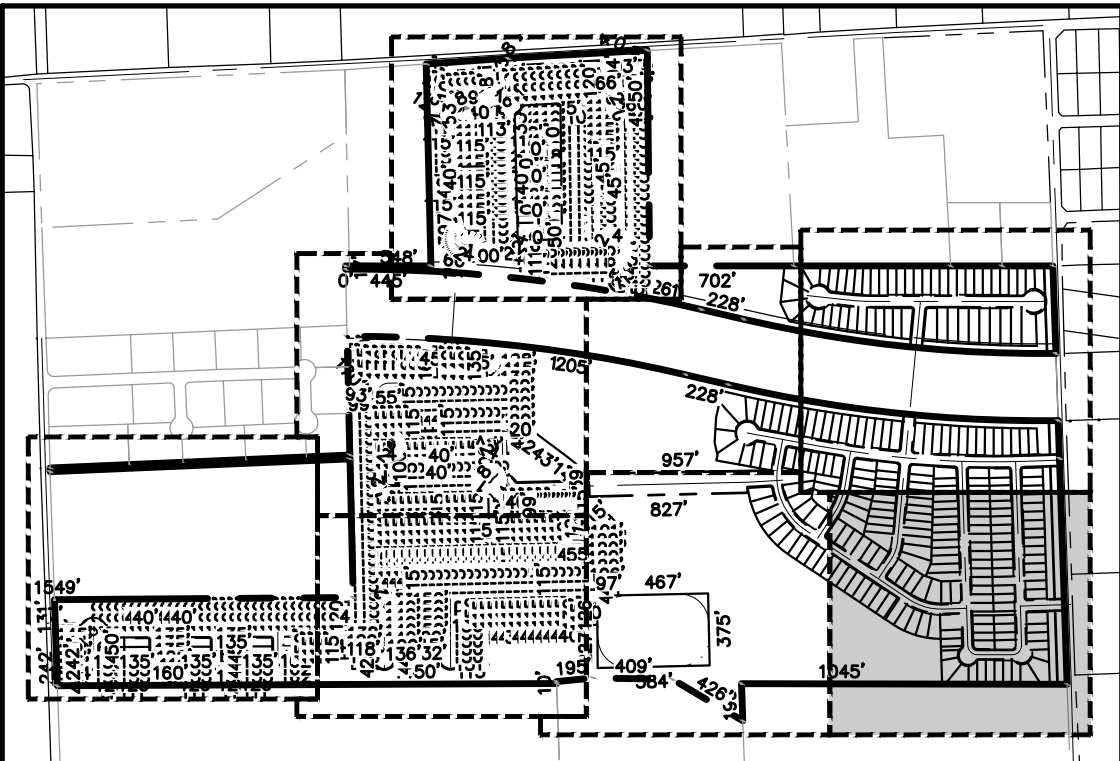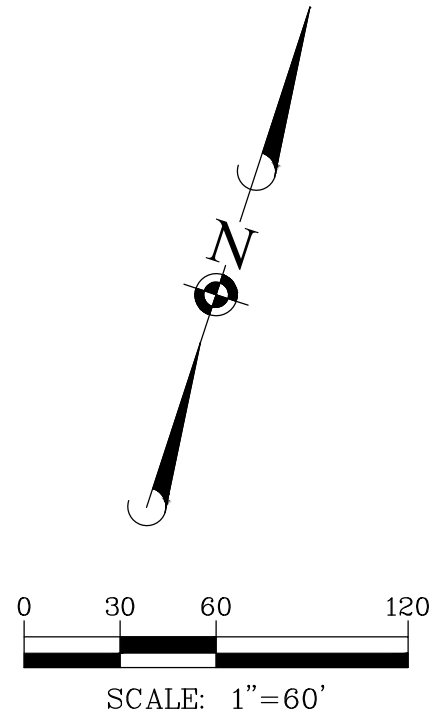

KEY MAP

1" = 1000'

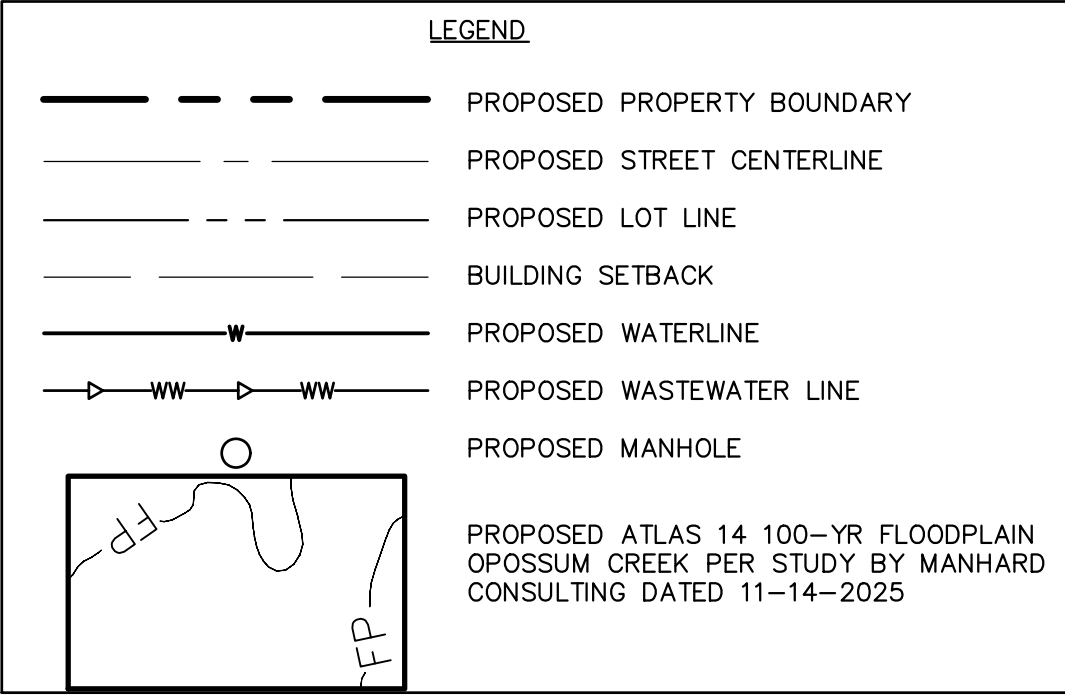

© 2026 MANHARD CONSULTING. ALL RIGHTS RESERVED.

PROJ. MGR.: SB
PROJ. ASSOC.: KBO
DRAWN BY: ---

SHEET
15 OF 19
615.025005

HEADWATERS - AMENDED PRELIMINARY PLAT

WILLIAMSON COUNTY

PRELIM UTILITY SHT 6 OF 10



STATE OF TEXAS
KELVIN B. O'BRYAN
135635
LICENSED PROFESSIONAL ENGINEER

06/30/2026

Manhard CONSULTING

1120 S. Capital of Texas Hwy, Bldg. 1, Ste. 210, Austin, TX 78746 ph: 737.377.6500 manhard.com
Civil Engineers | Surveyors | Water Resource Engineers | Water & Waste Water Engineers
Construction Managers | Environmental Scientists | Landscape Architects | Planners
Texas Board of Professional Engineers & Land Surveyors Reg. No. F-10194754 (Surv), F-22051 (Eng)

June 30, 2025 - 18:09 Draw Name: c:\615.025\landmark\company\025\headwaters\headwaters.dwg and drawing\preliminary plat\preliminary plat\preliminary plat\preliminary plat.dwg Updated By: user\gent

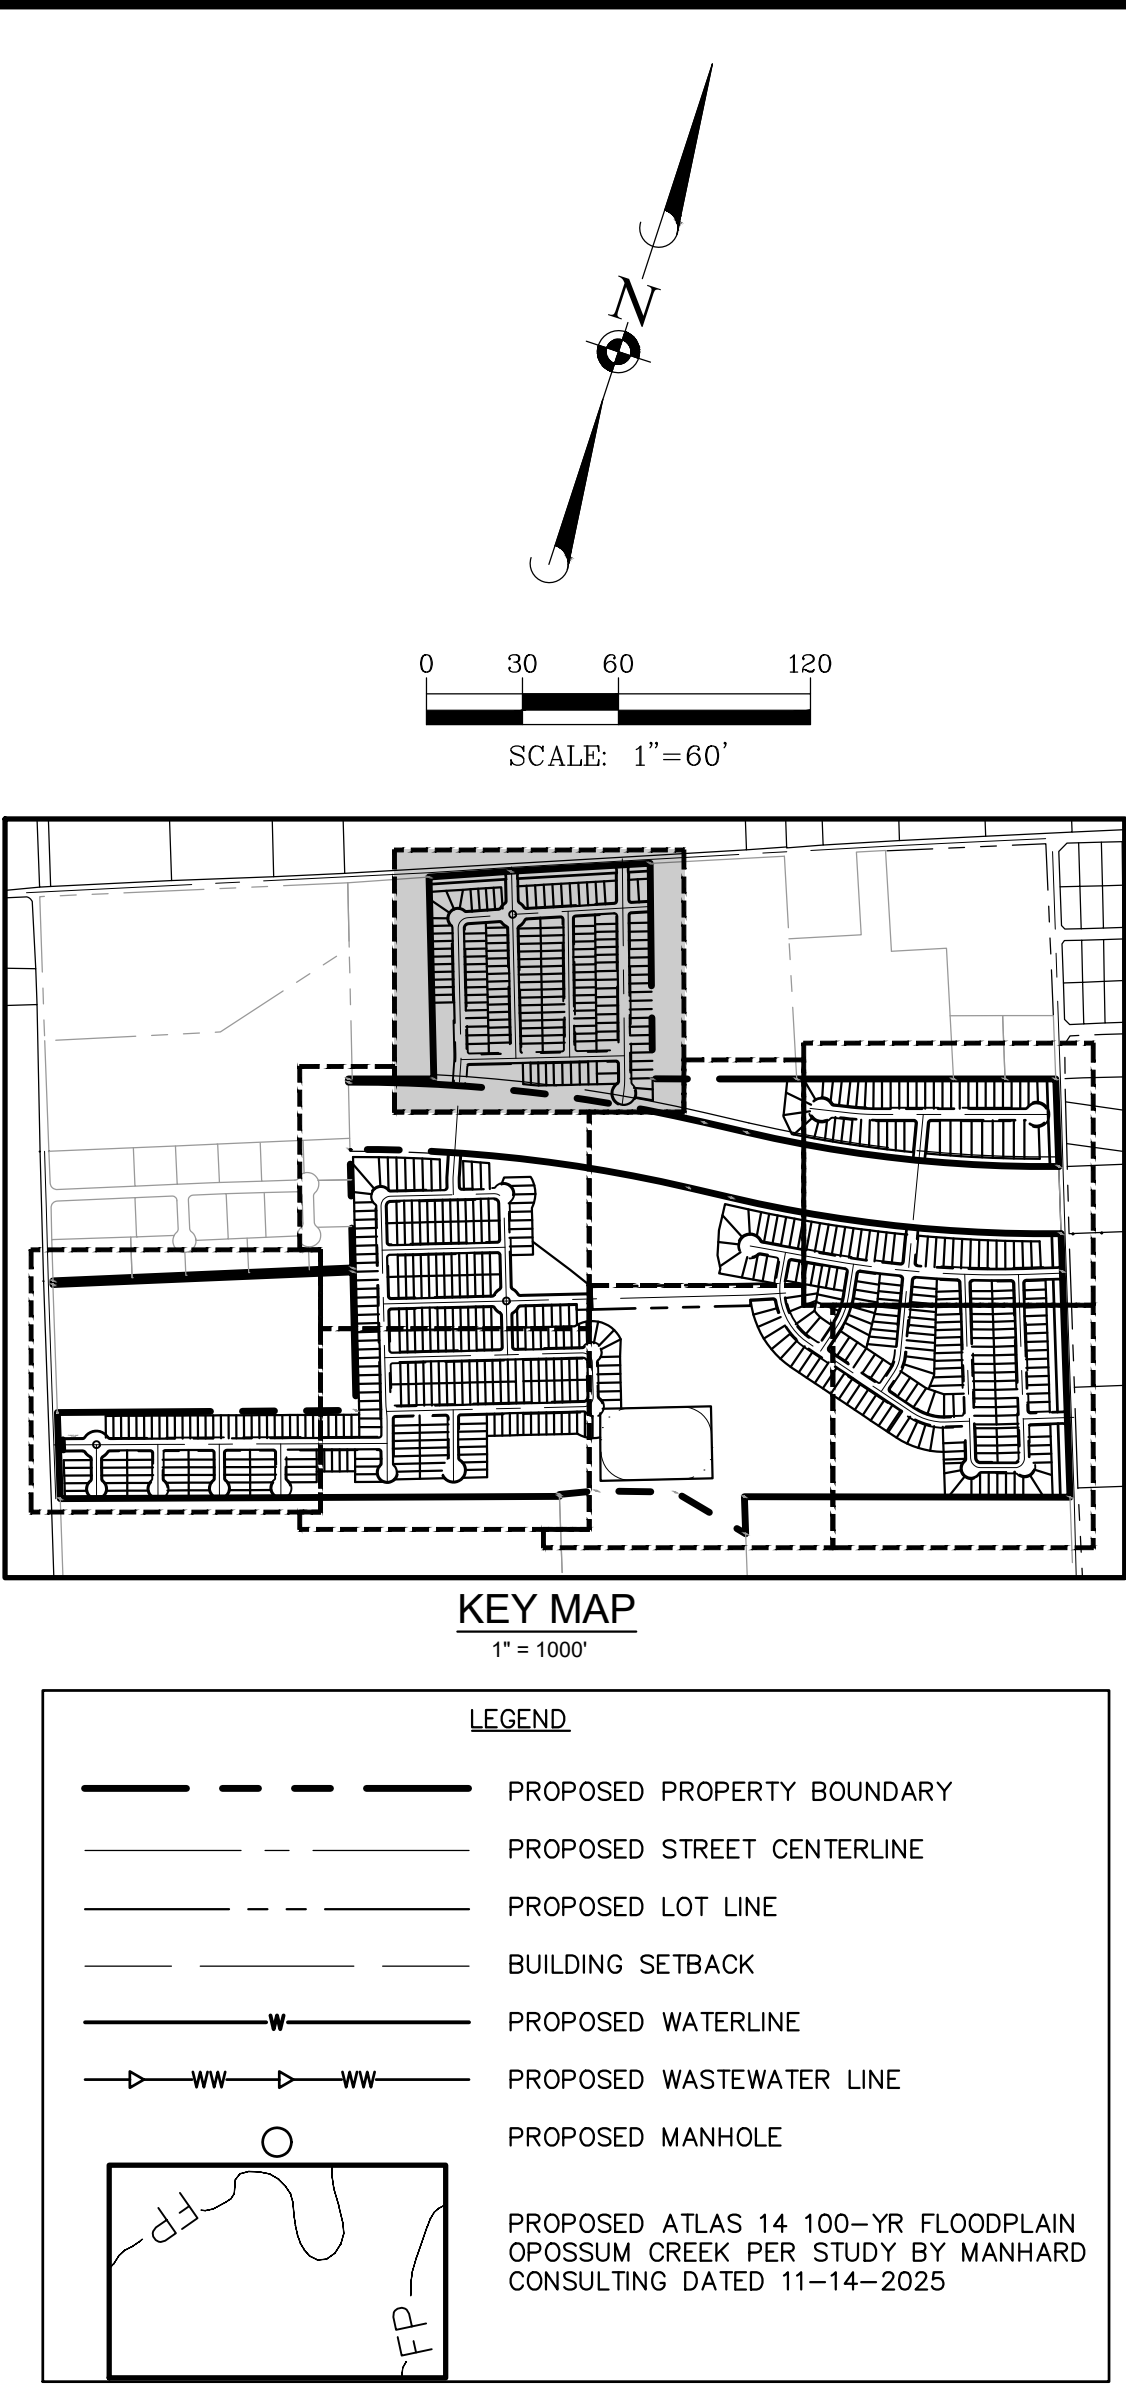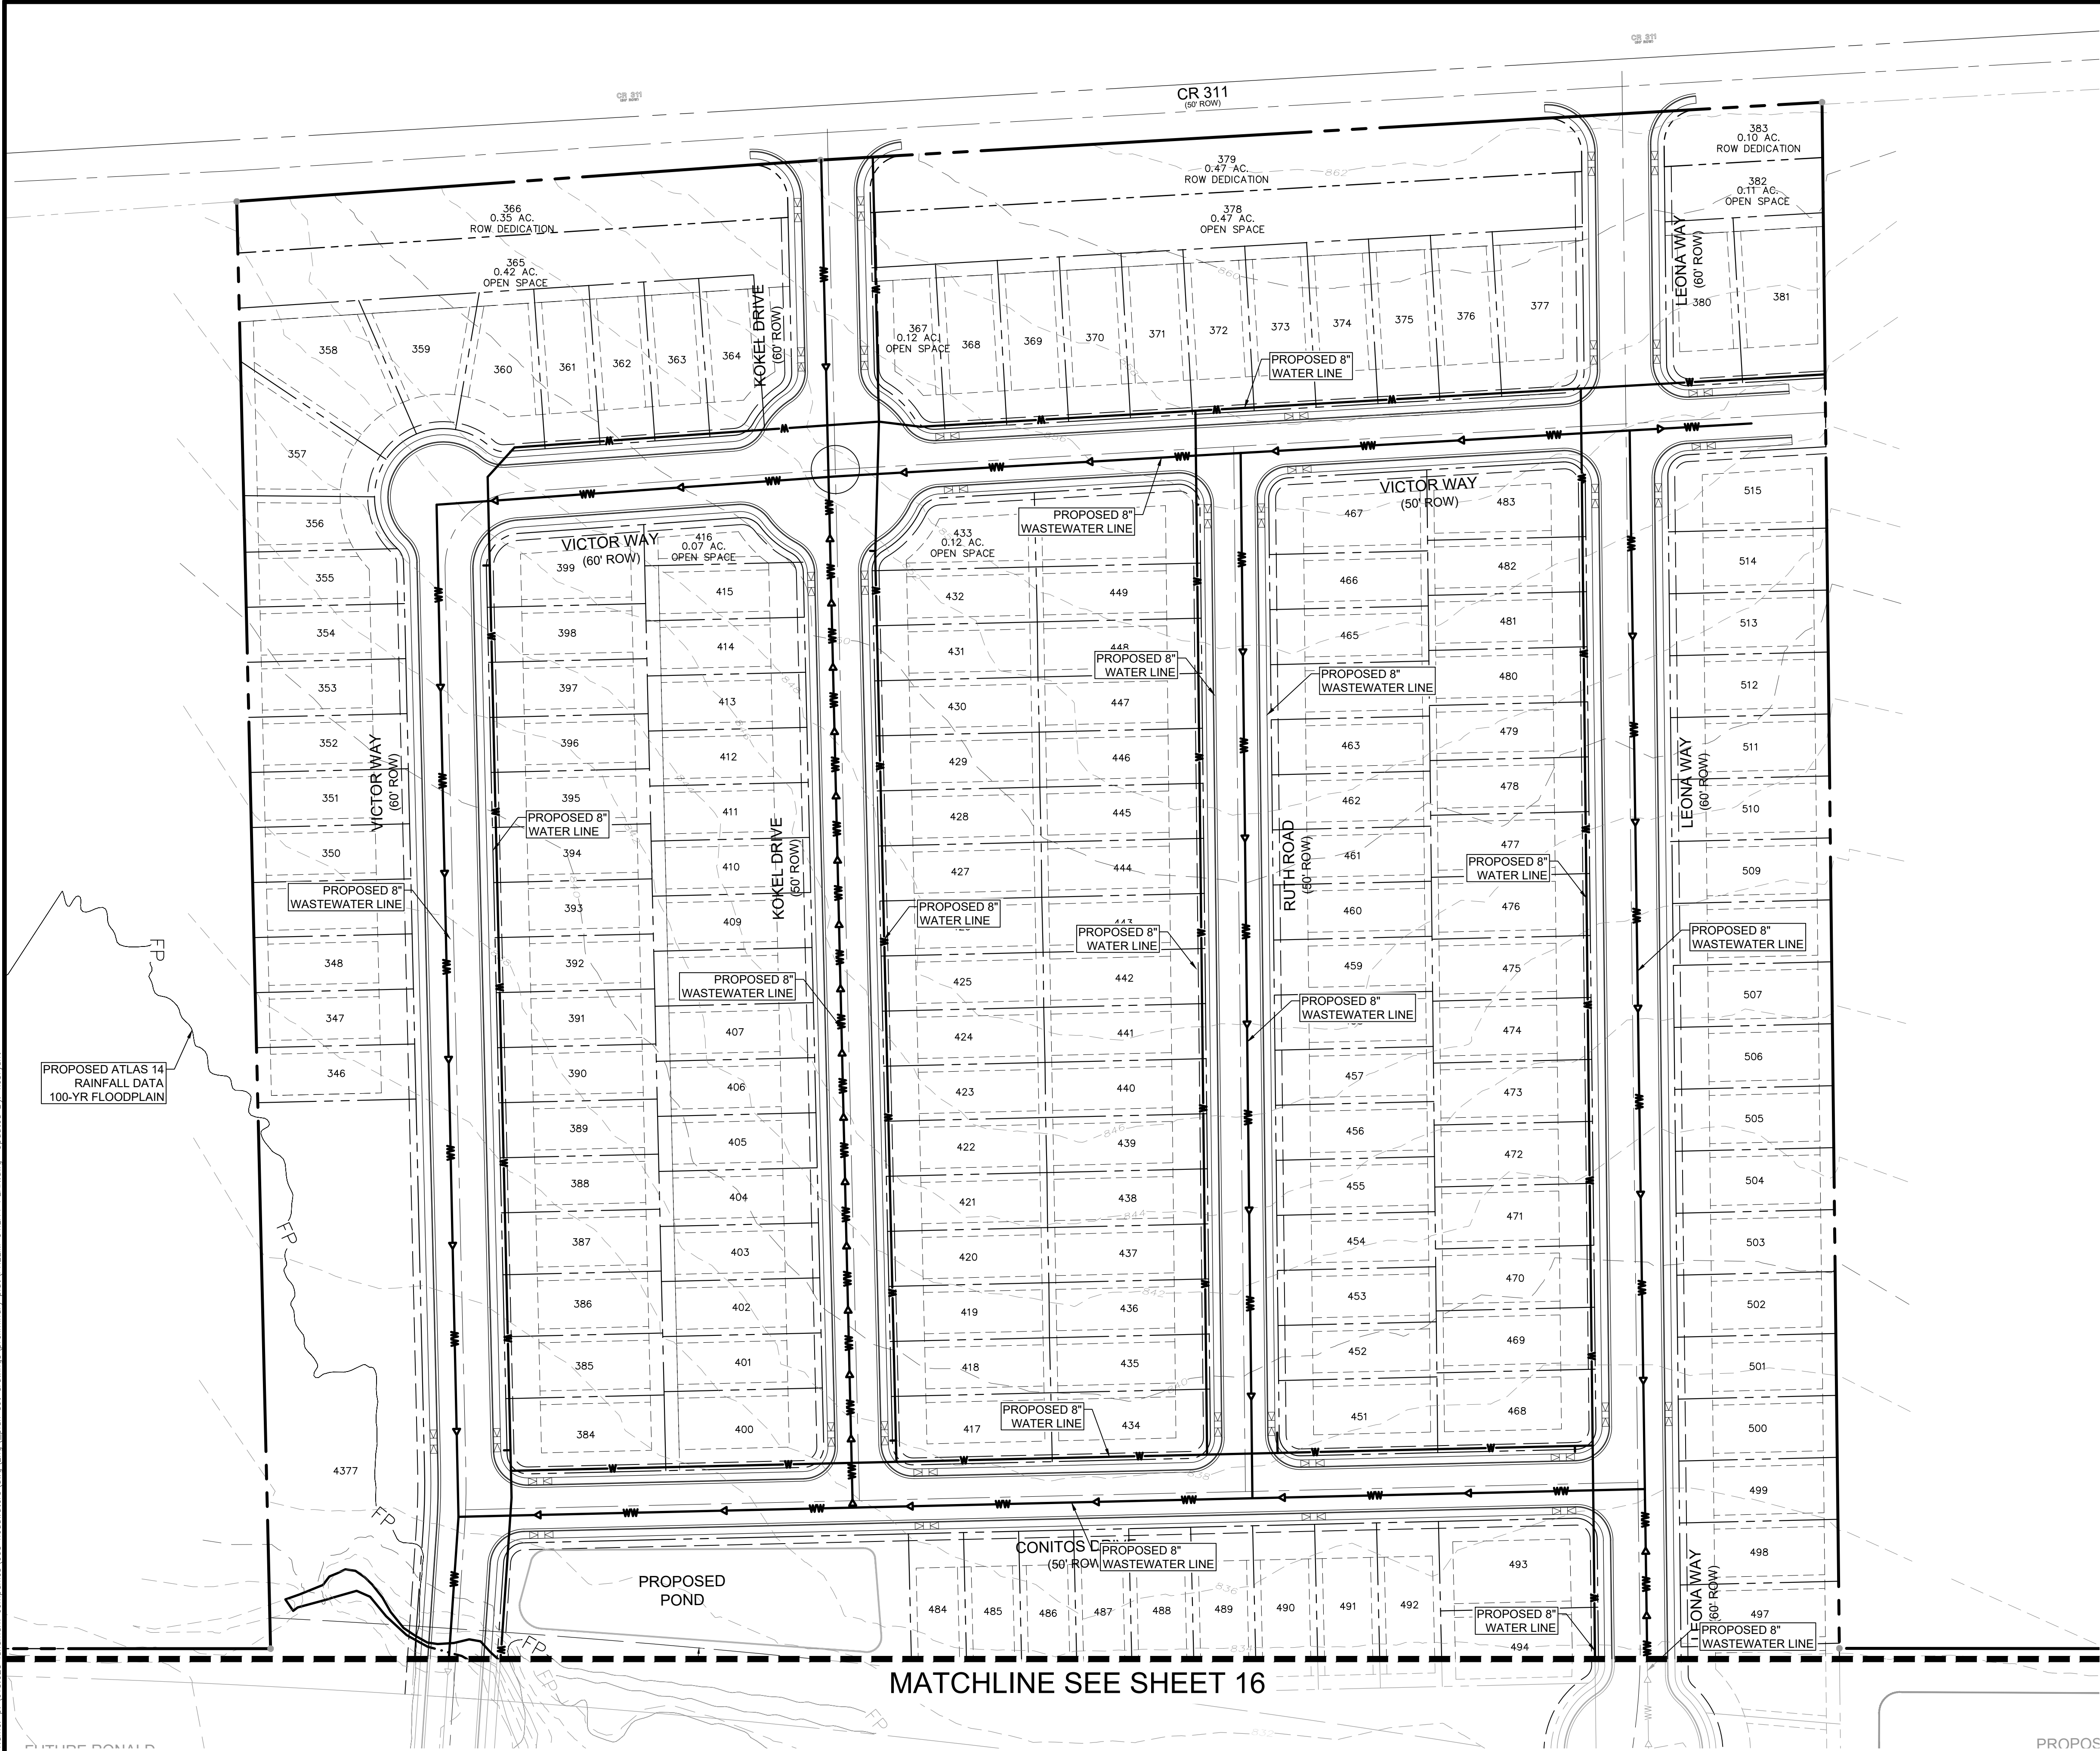

© 2025 MANHARD CONSULTING. ALL RIGHTS RESERVED.

PROJ. MGR.: SB
PROJ. ASSOC.: KBO
DRAWN BY: -----

SHEET
19 OF 19
615.025005

HEADWATERS - AMENDED PRELIMINARY PLAT
WILLIAMSON COUNTY
PRELIM UTILITY SHT 10 OF 10

STATE OF TEXAS
KELVIN B. O'BRYANT
135635
LICENSED PROFESSIONAL ENGINEER

06/30/2025

Manhard CONSULTING
1120 S. Capital of Texas Hwy, Bldg. 1, Ste. 210, Austin, TX 78746 ph: 727.377.6500 manhard.com
Civil Engineers | Surveyors | Water Resource Engineers | Water & Waste Water Engineers
Construction Managers | Environmental Scientists | Landscape Architects | Planners
Texas Board of Professional Engineers & Land Surveyors Reg. No. F-10194754 (Surv), F-22051 (Eng)

DRAWN BY: _____
REVISIONS: _____
DATE: _____