




Agriculture Department Corporation Yard

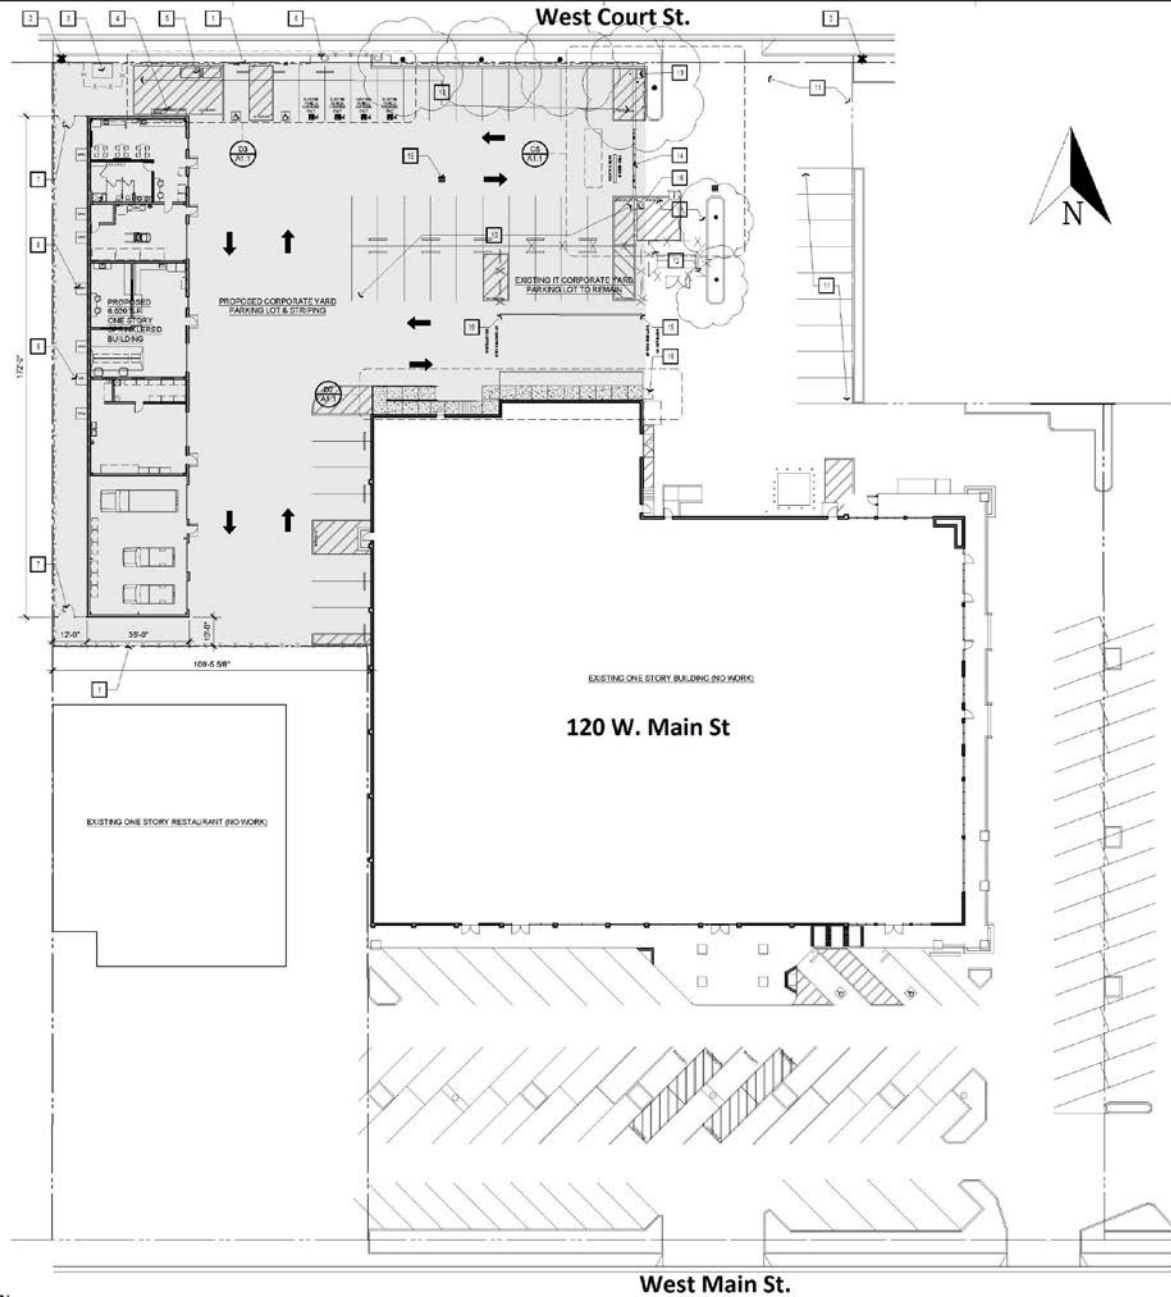


SITE PLAN

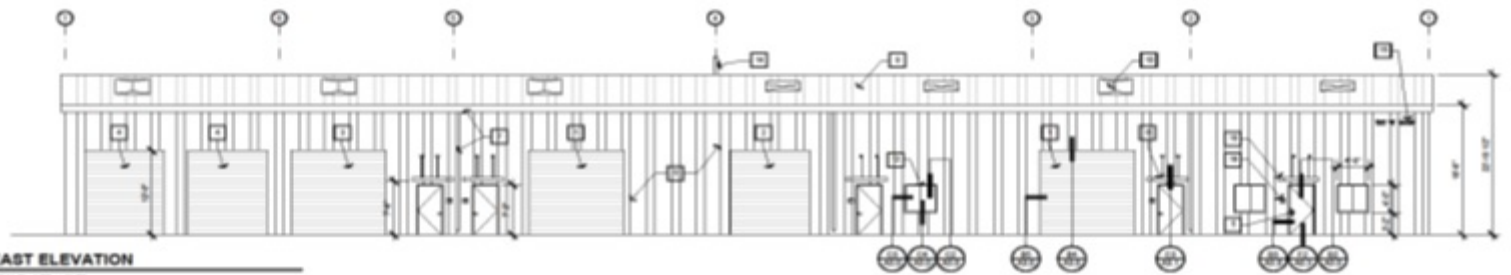


F2 EAST ELEVATION
SCALE 1/8" = 1'-0"

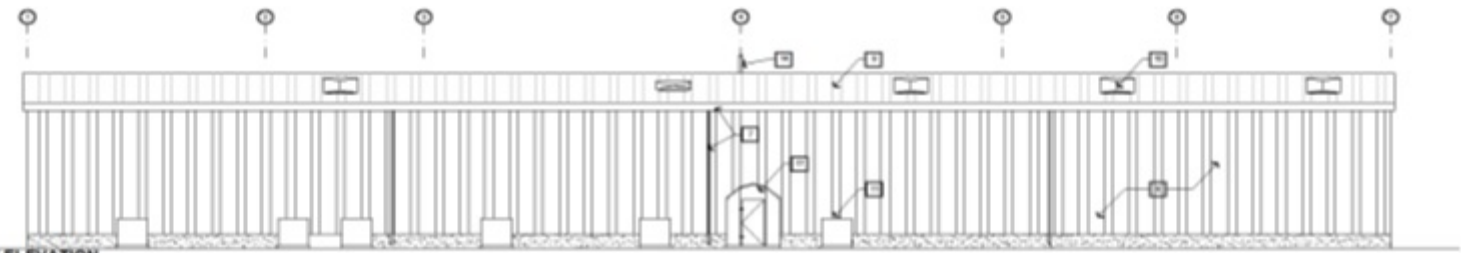

F3 WEST ELEVATION
SCALE 1/8" = 1'-0"

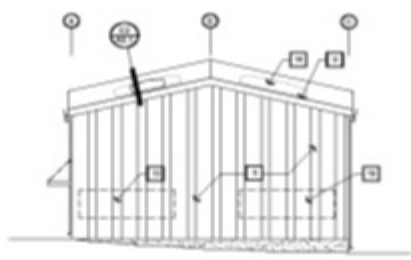

F4 NORTH ELEVATION
SCALE 1/8" = 1'-0"

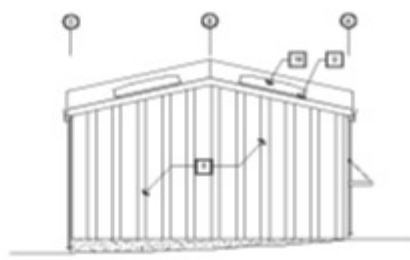

D4 SOUTH ELEVATION
SCALE 1/8" = 1'-0"

F5 FLOOR PLAN
 SCALE: 1/8" = 1'-0"

